

1211+15


4/14/2005
BSW

CELL-17

0-50 ft

 ~~$TD_L = 27'$~~ ~~$GL = 4/24'$~~ ~~$GLM = 1/12'$~~

1210+65

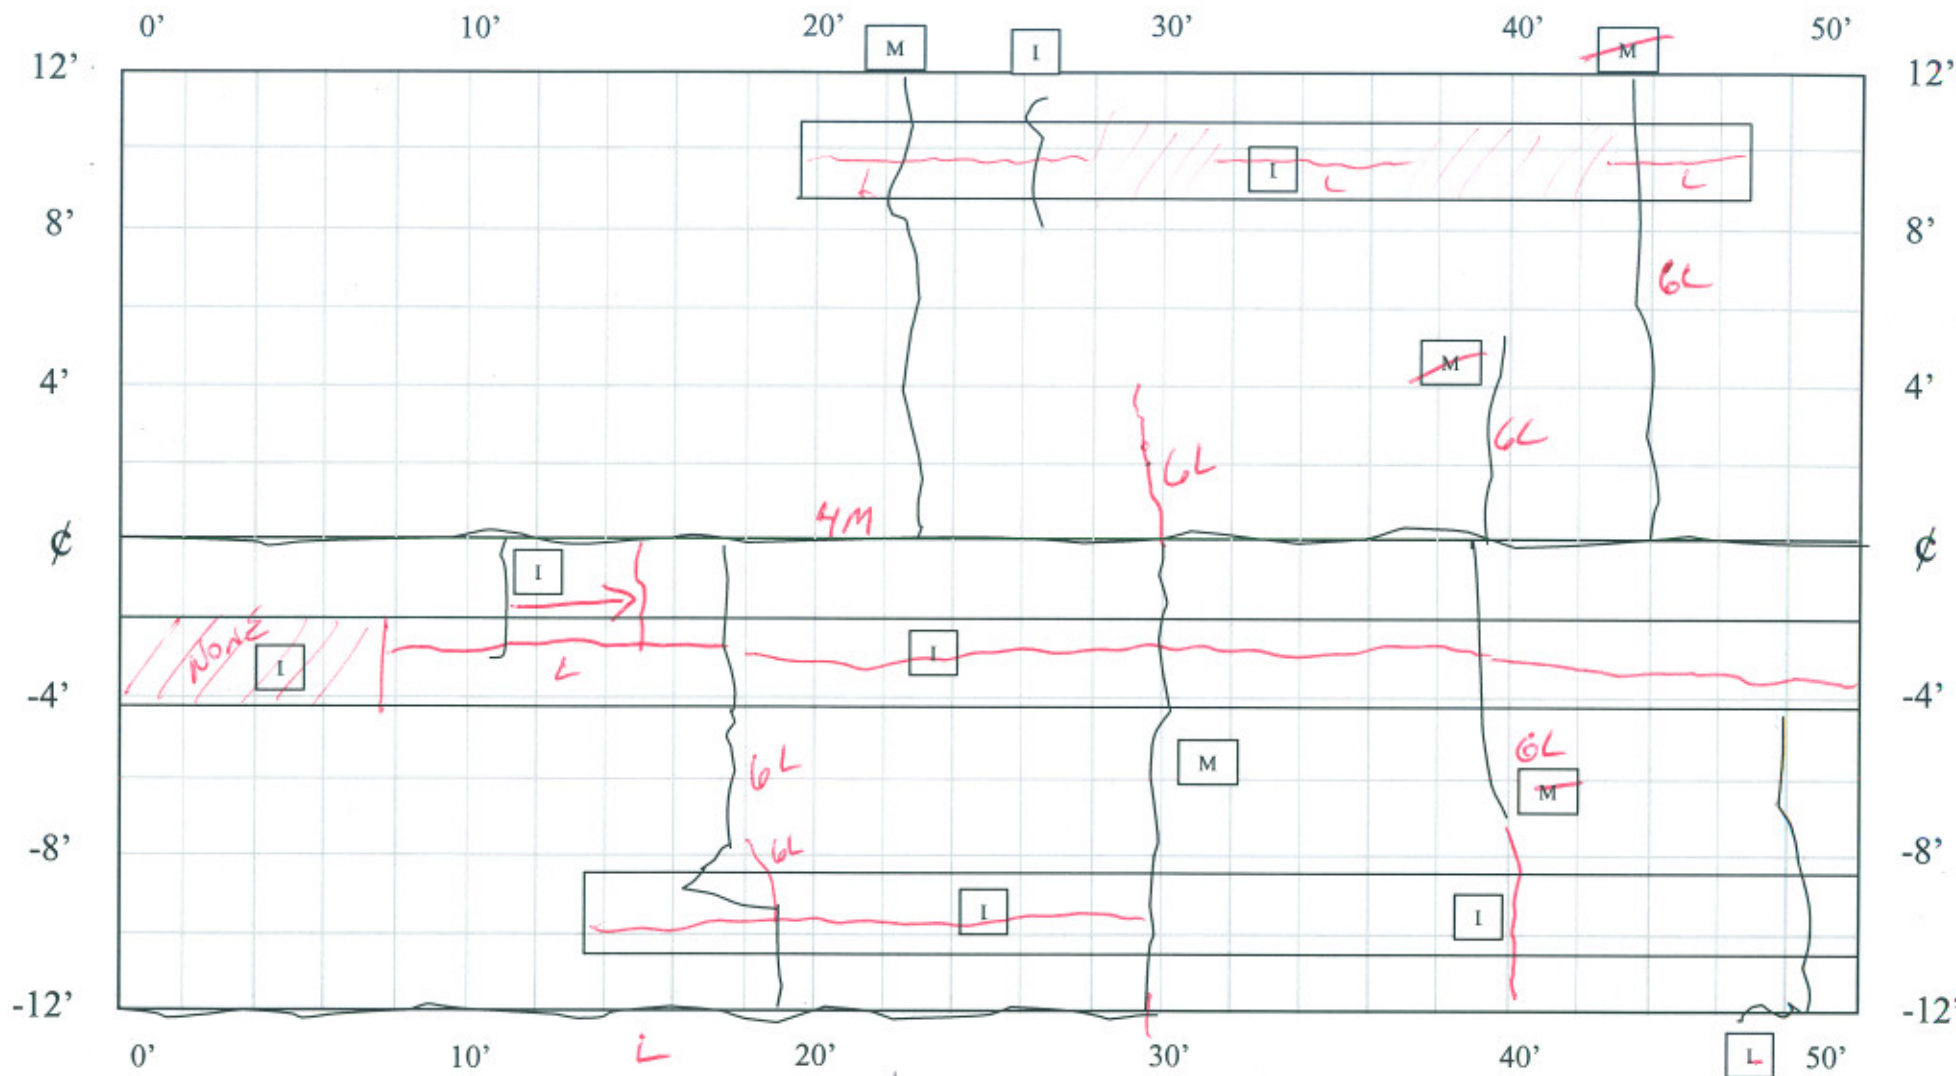

DISTRESS SURVEY

12/29/04


 ~~$CLM = 50'$~~ ~~$SH_L = 30'$~~ ~~$TD_L = 79'$~~ ~~$GL = 4/35'$~~ ~~$GLM = 1/12'$~~

50-100 ft

 ~~$GL = 1/12'$~~

1210+65

1210+15

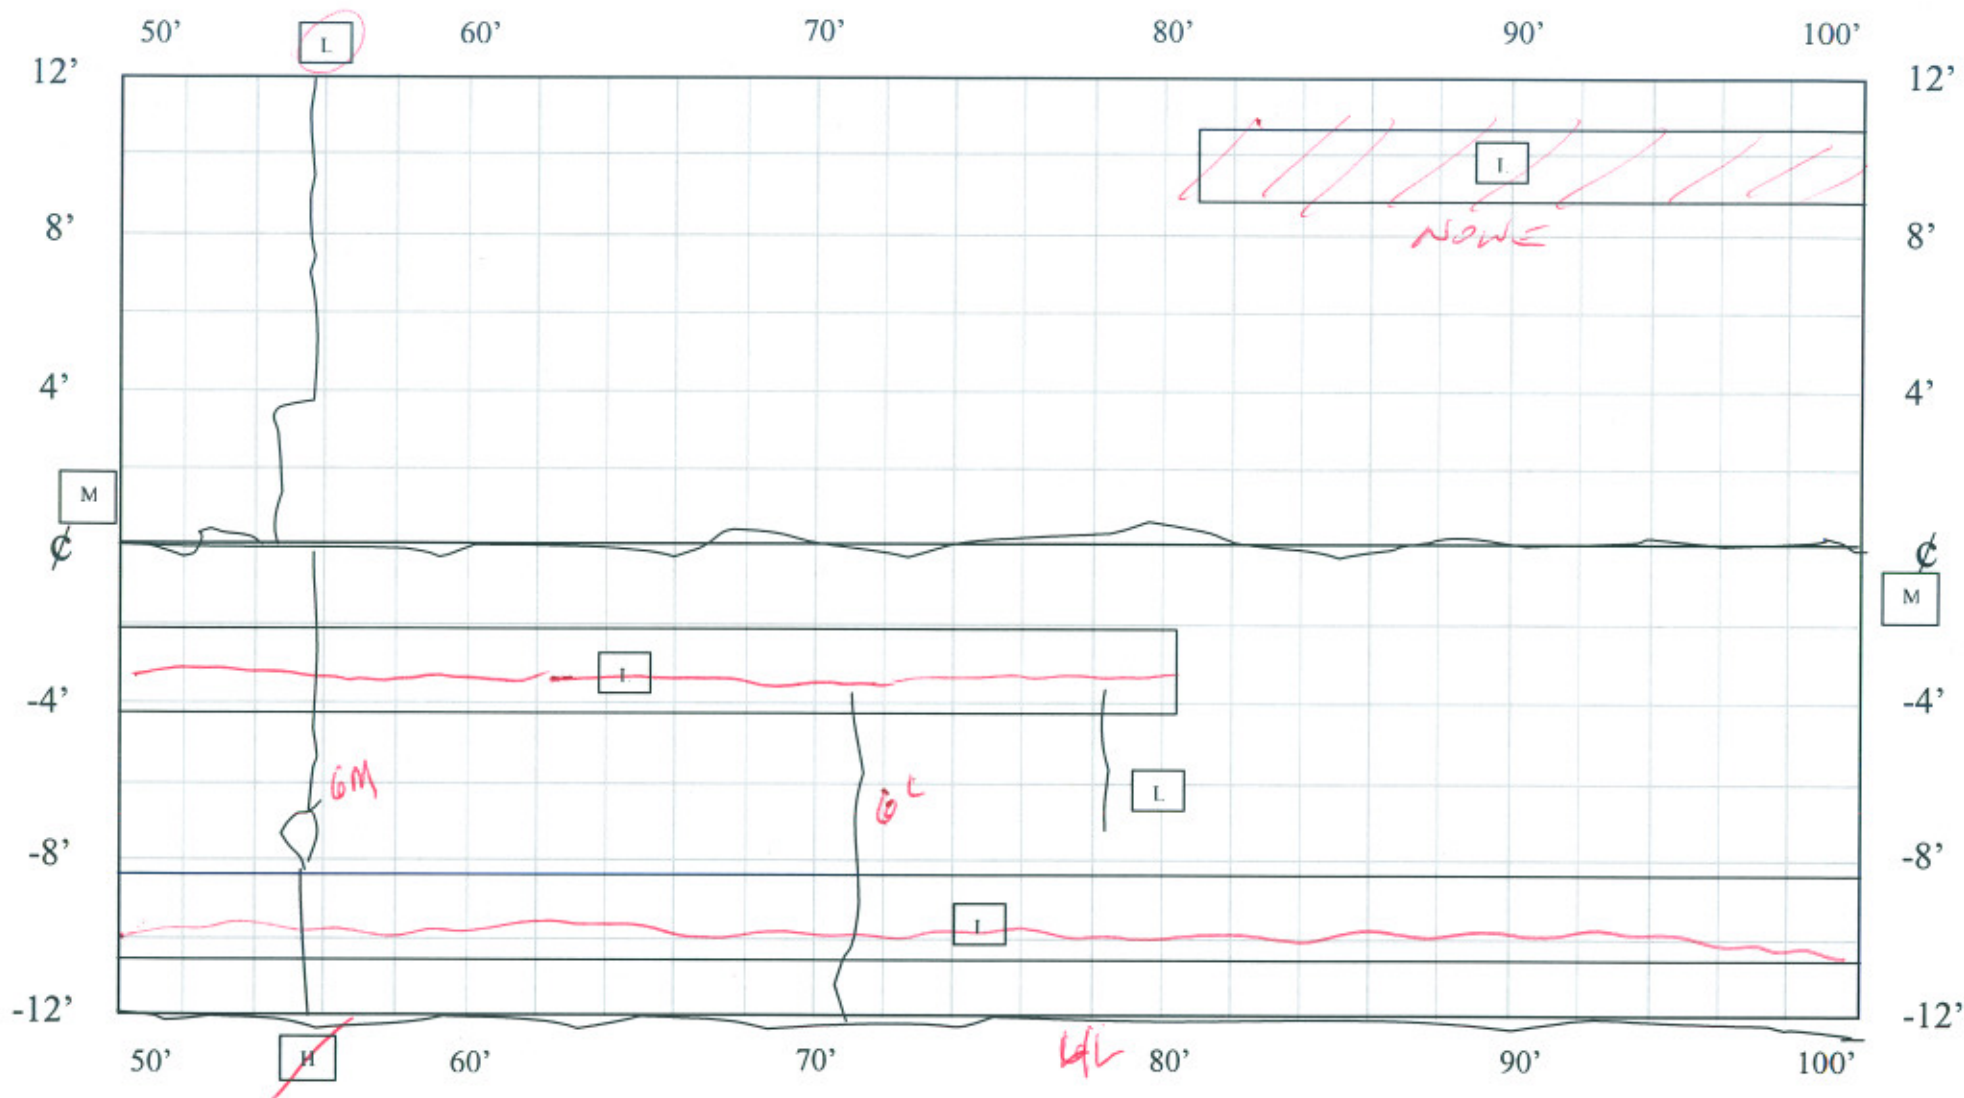**DISTRESS SURVEY**
12/29/04
$$CL_M = 50'$$
$$SH_L = 50'$$
 ~~$TD_L = 80'$~~
$$6L = 2/12'$$
$$CM = 1/12'$$

CELL-17

100-150 ft

$$SH_L = 19'$$


$$TD_L = 12'$$

$$GL = 1/6$$

$$GM = 2/26$$

1210+15

1209+65

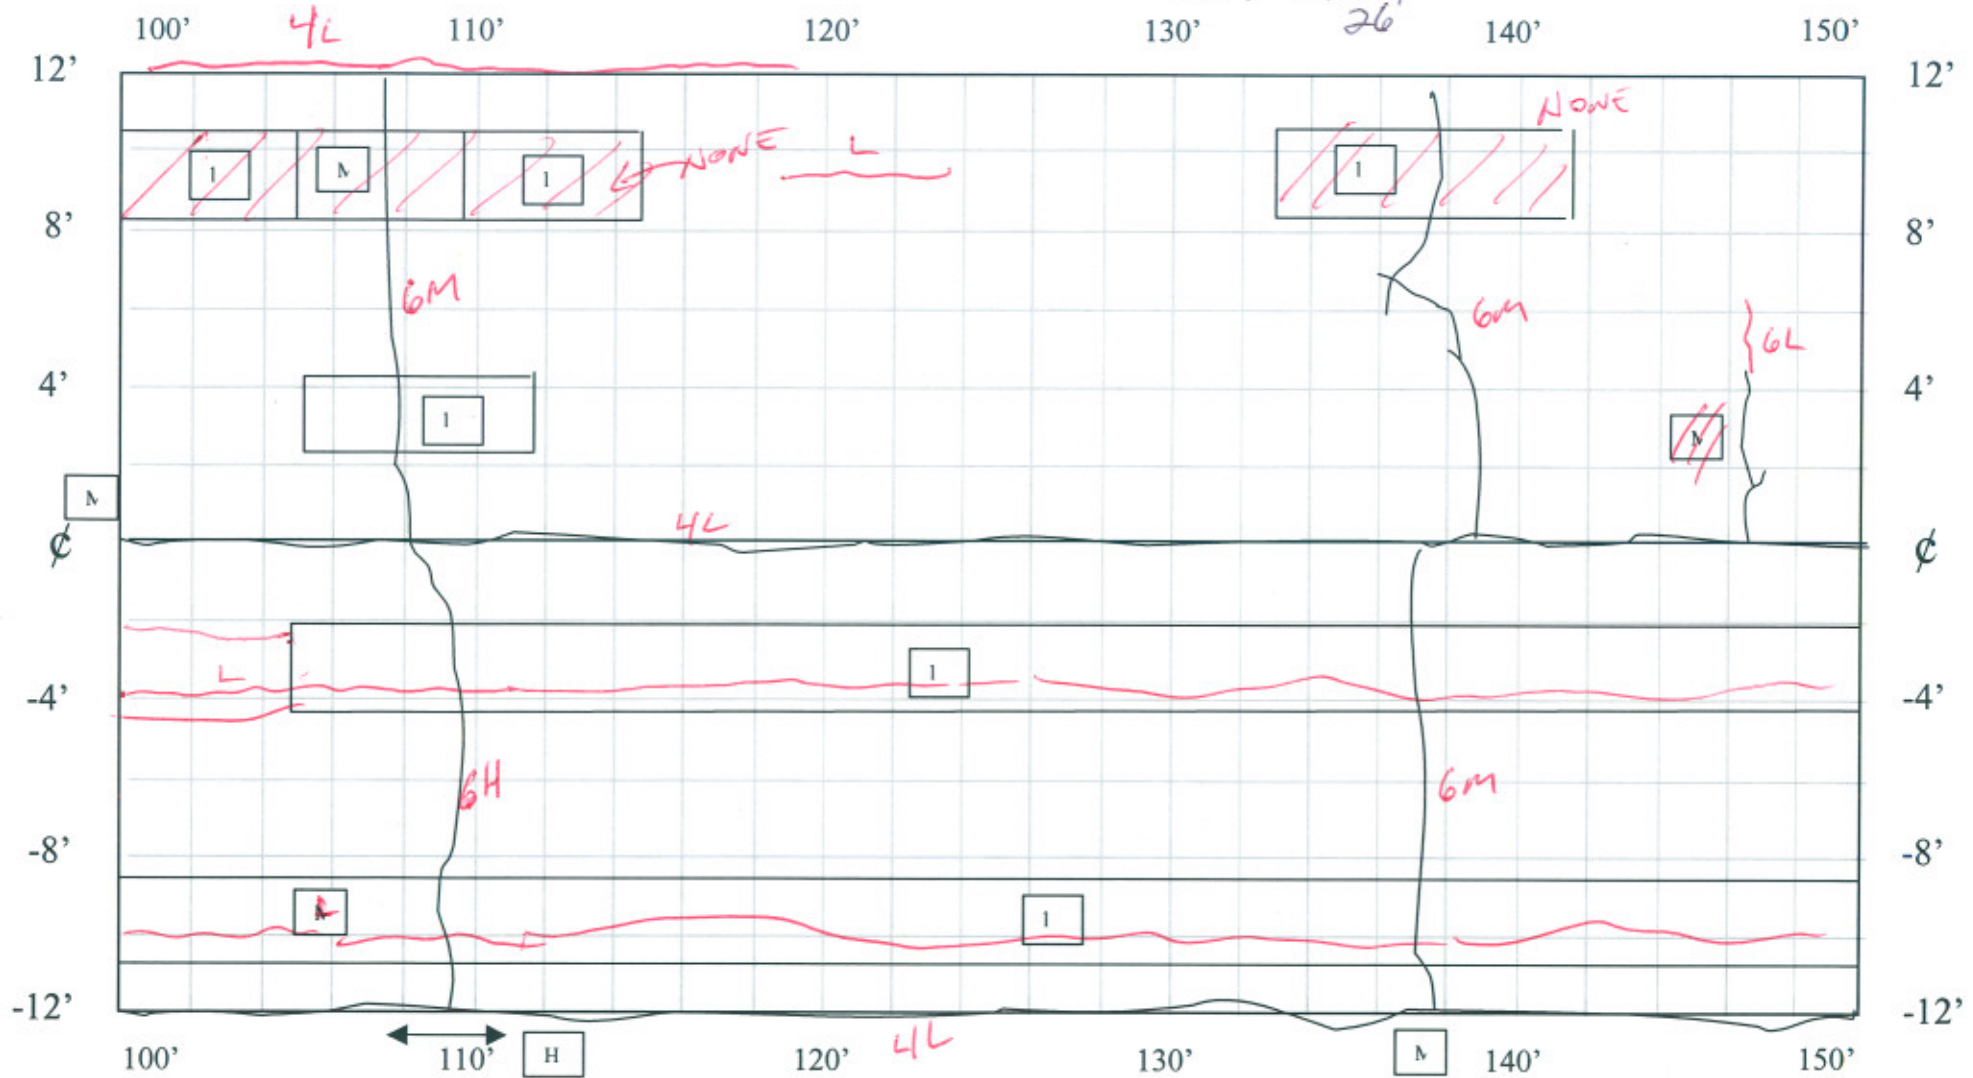

DISTRESS SURVEY
12/29/04

$$CL_L = 50$$

$$SH_L = 50$$

$$TD_L = 100'$$


$$GM = 1/12$$

$$GH = 1/12$$

150-200 ft

$$TD_L = 19'$$
$$G_L = 2/16 \quad G_H = 1/14'$$
$$6M = 2/24$$

1209+15

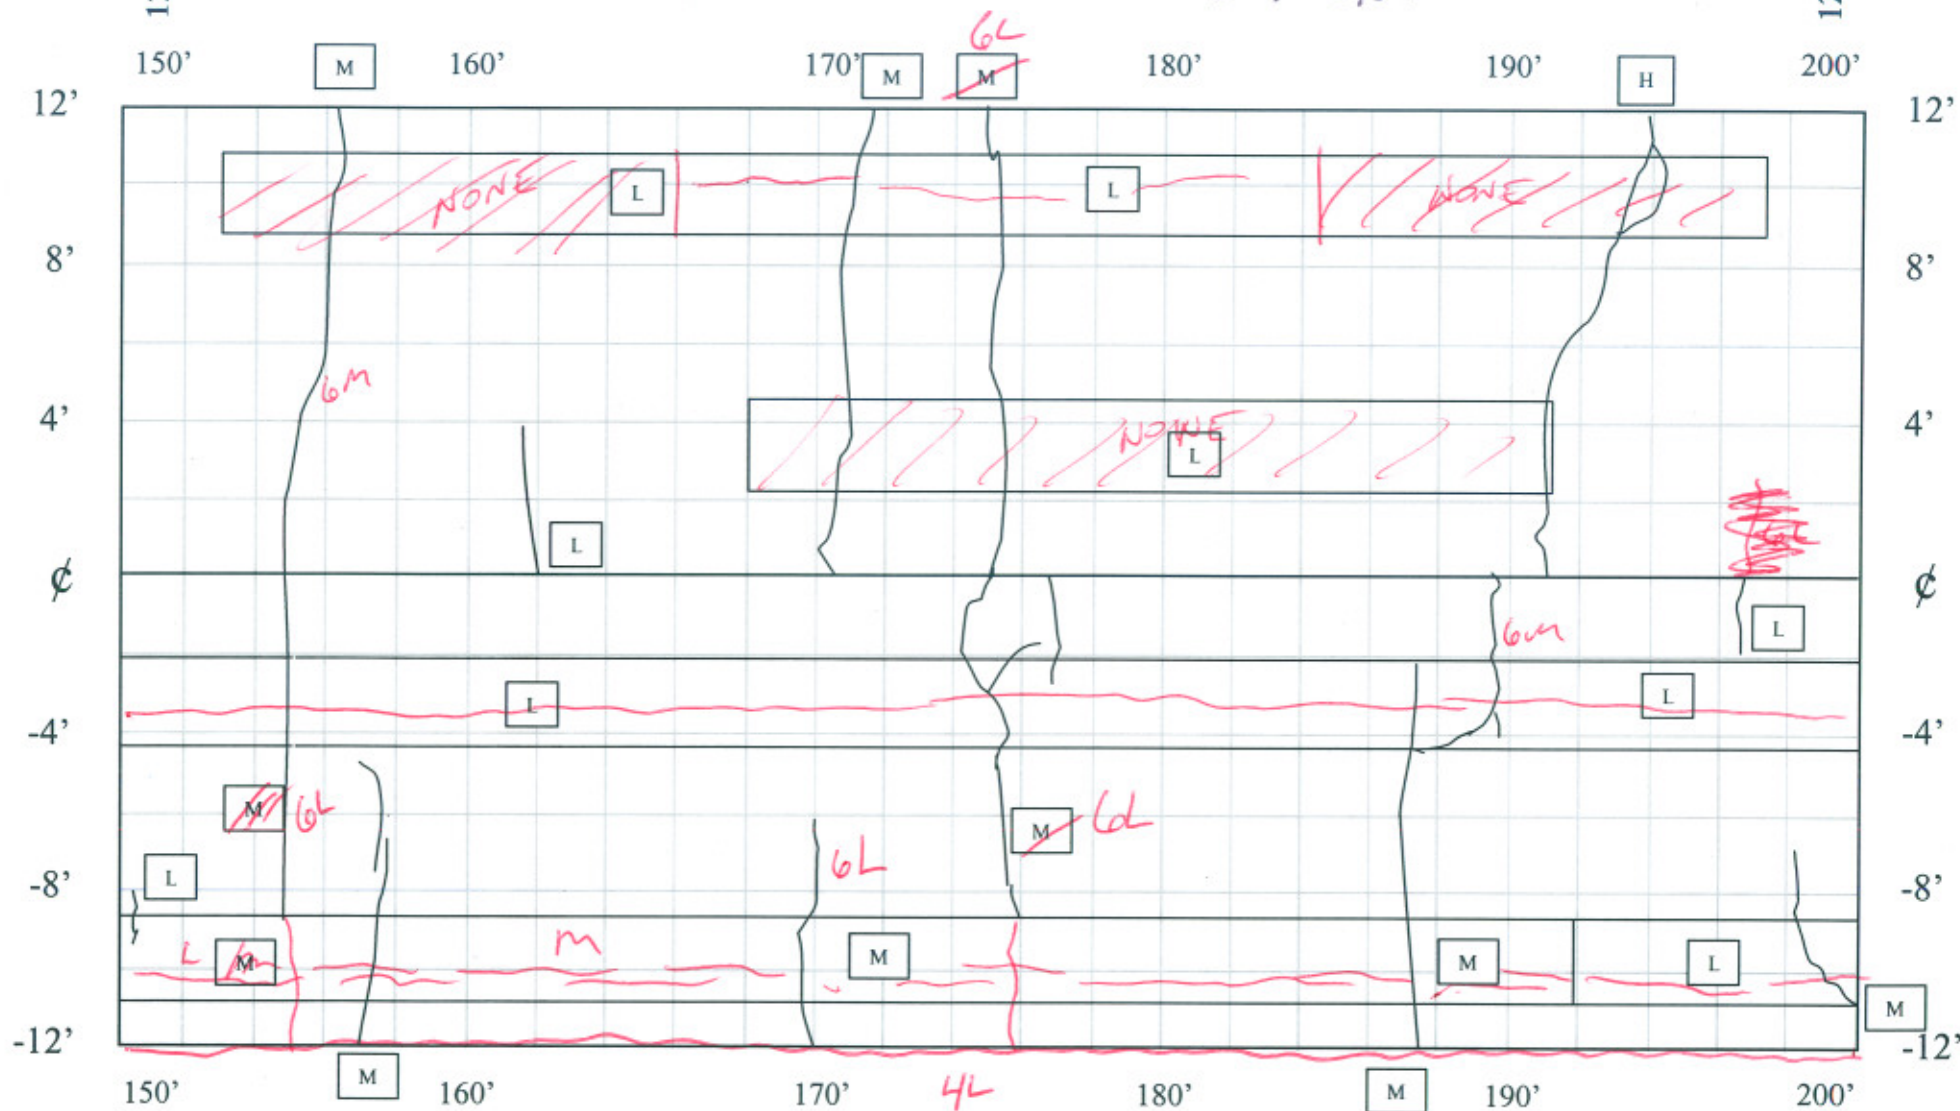
$$SH_L = 50'$$


$SH_L = 50'$
 $TD_L = 63'$
 $FD_M = 37'$

$$6L = 6/36'$$
$$6M = 3/28'$$

12/29/04

200-250 ft

$$CL = 2/15$$

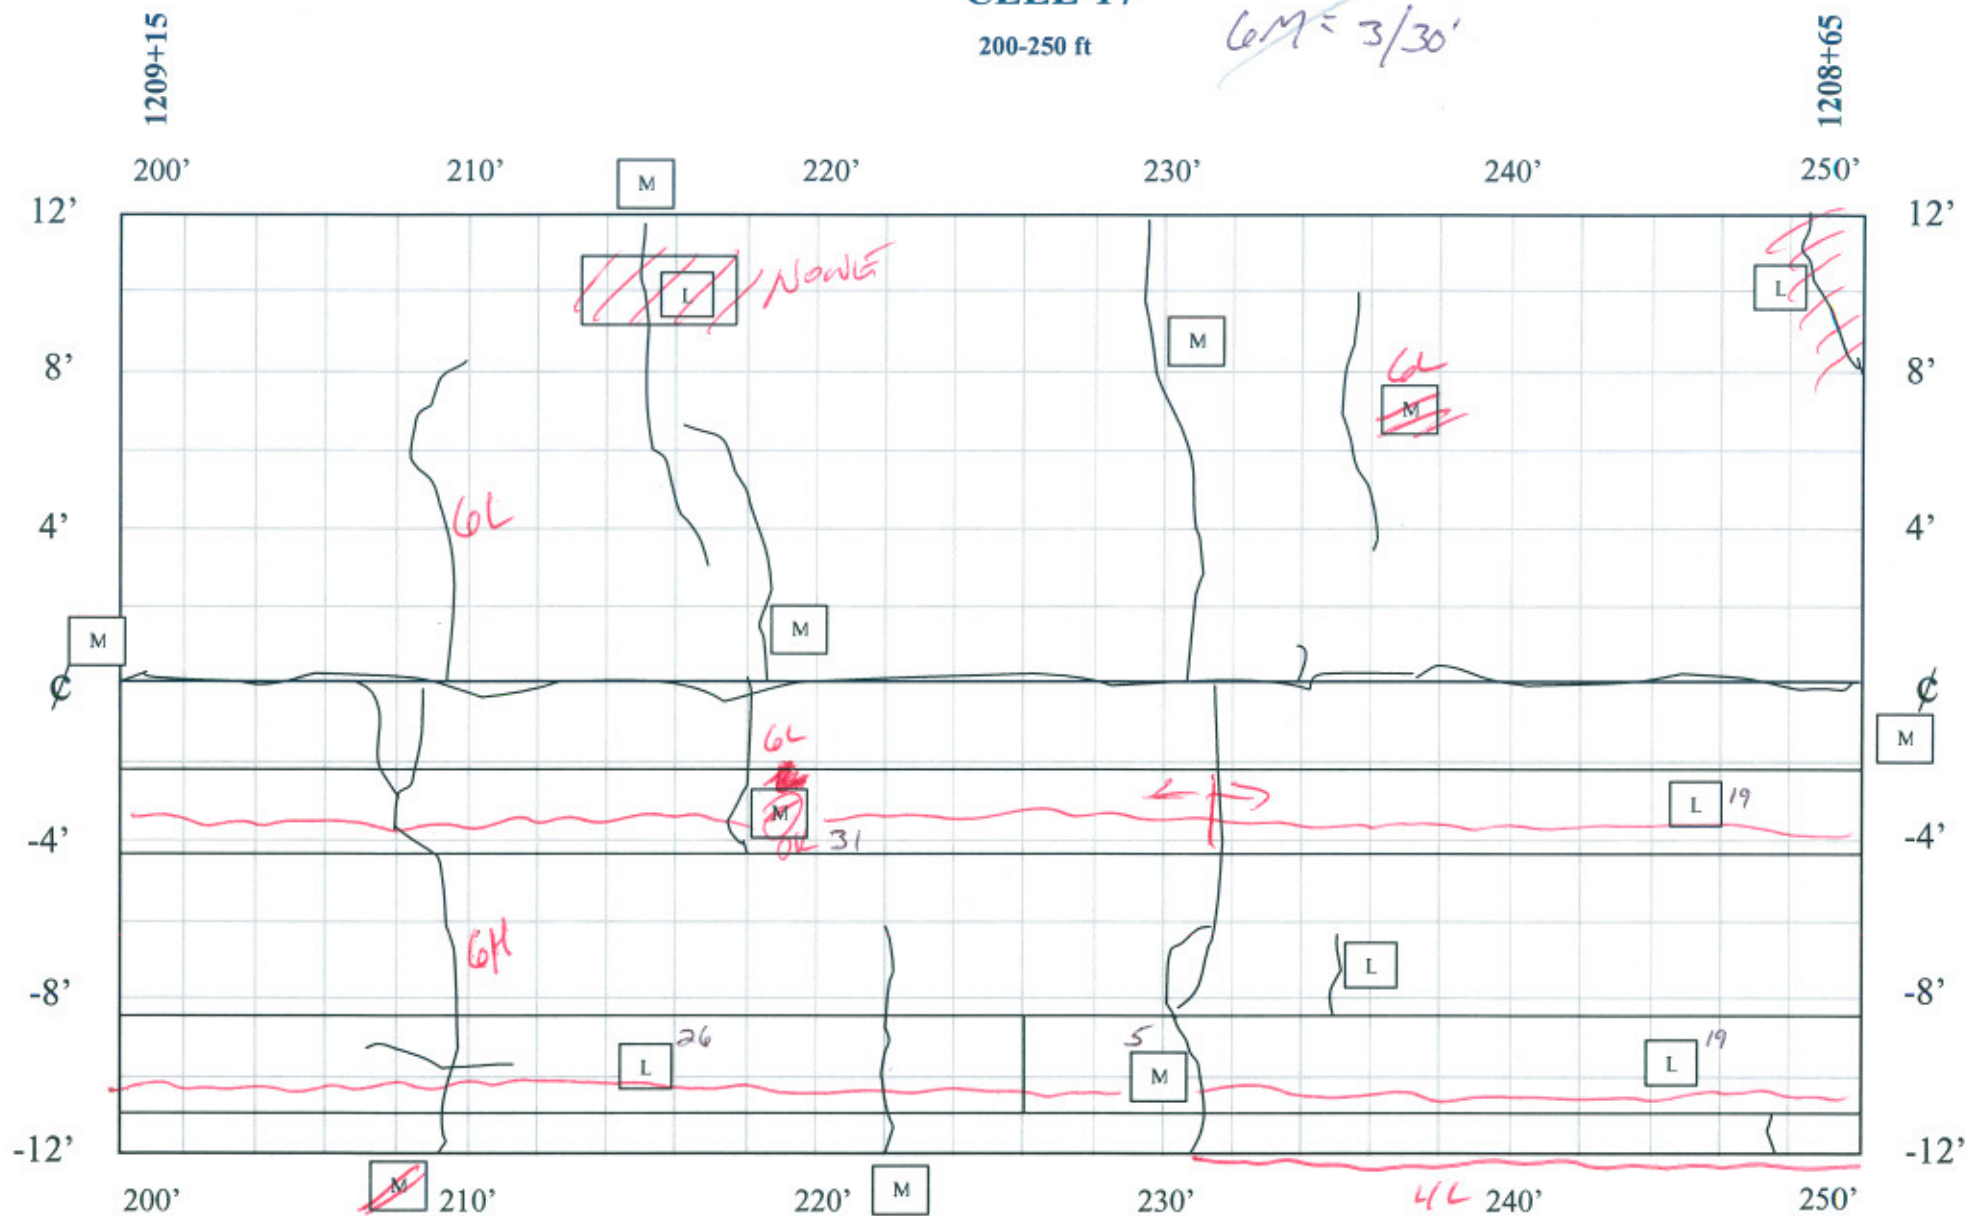
$$CM = 3/30$$
**DISTRESS SURVEY**
12/29/04

$CL_m = 50$
 $SH_L = 19'$
 $TD_L = 64$
 $TD_m = 36$

$$\begin{aligned} G_L &= 3/8' \\ G_M &= 2/20' \\ G_H &= 1/15' \end{aligned}$$

250-300 ft

$6L = 2/5$
 $6M = \cancel{4/5}$
 $5/69$

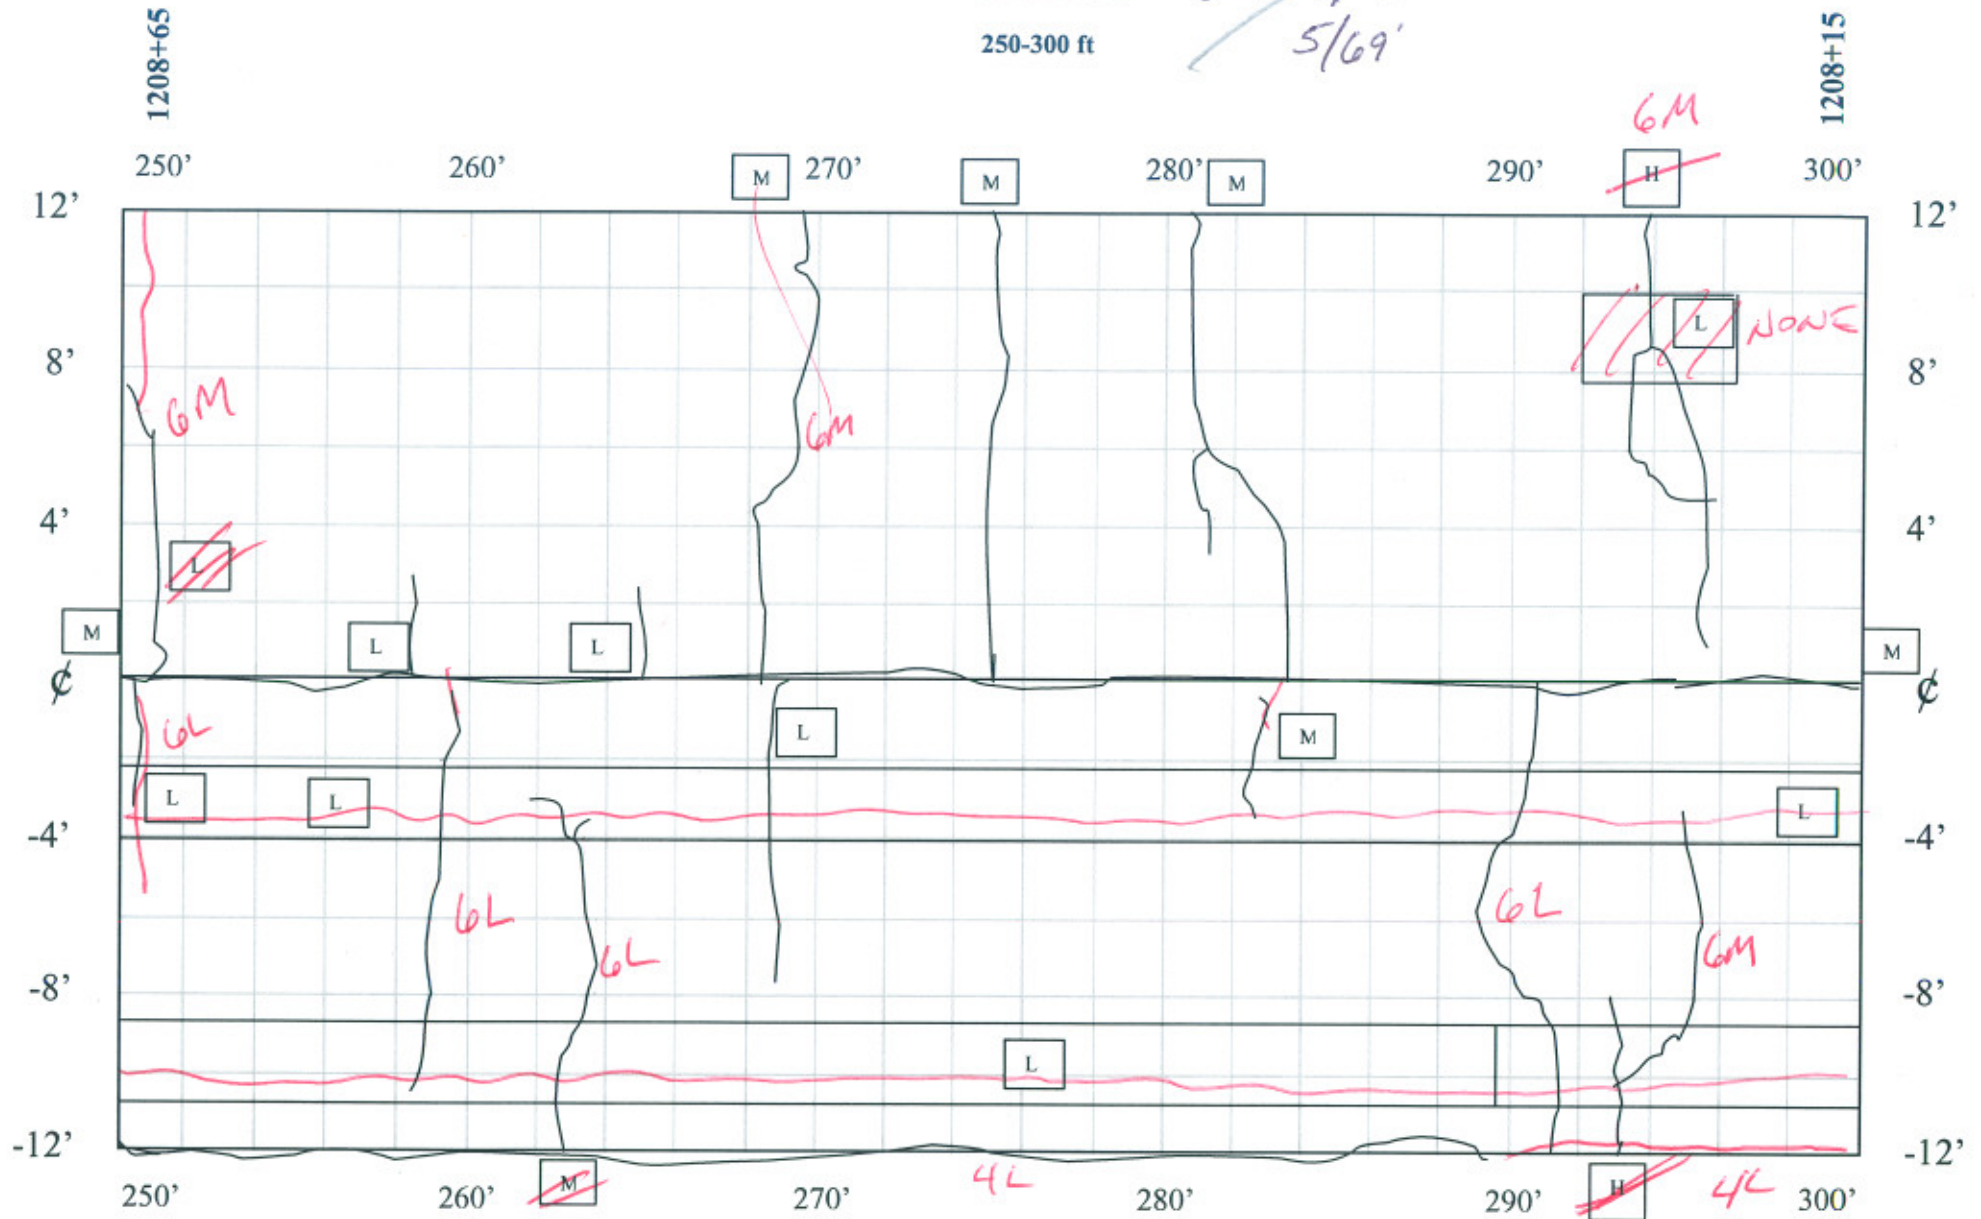**DISTRESS SURVEY**
12/29/04~~$$CL_M = 50'$$


$$SH_L = 50'$$

$$IO_L = 100'$$~~

CELL-17

300-350 ft

6M=1/12

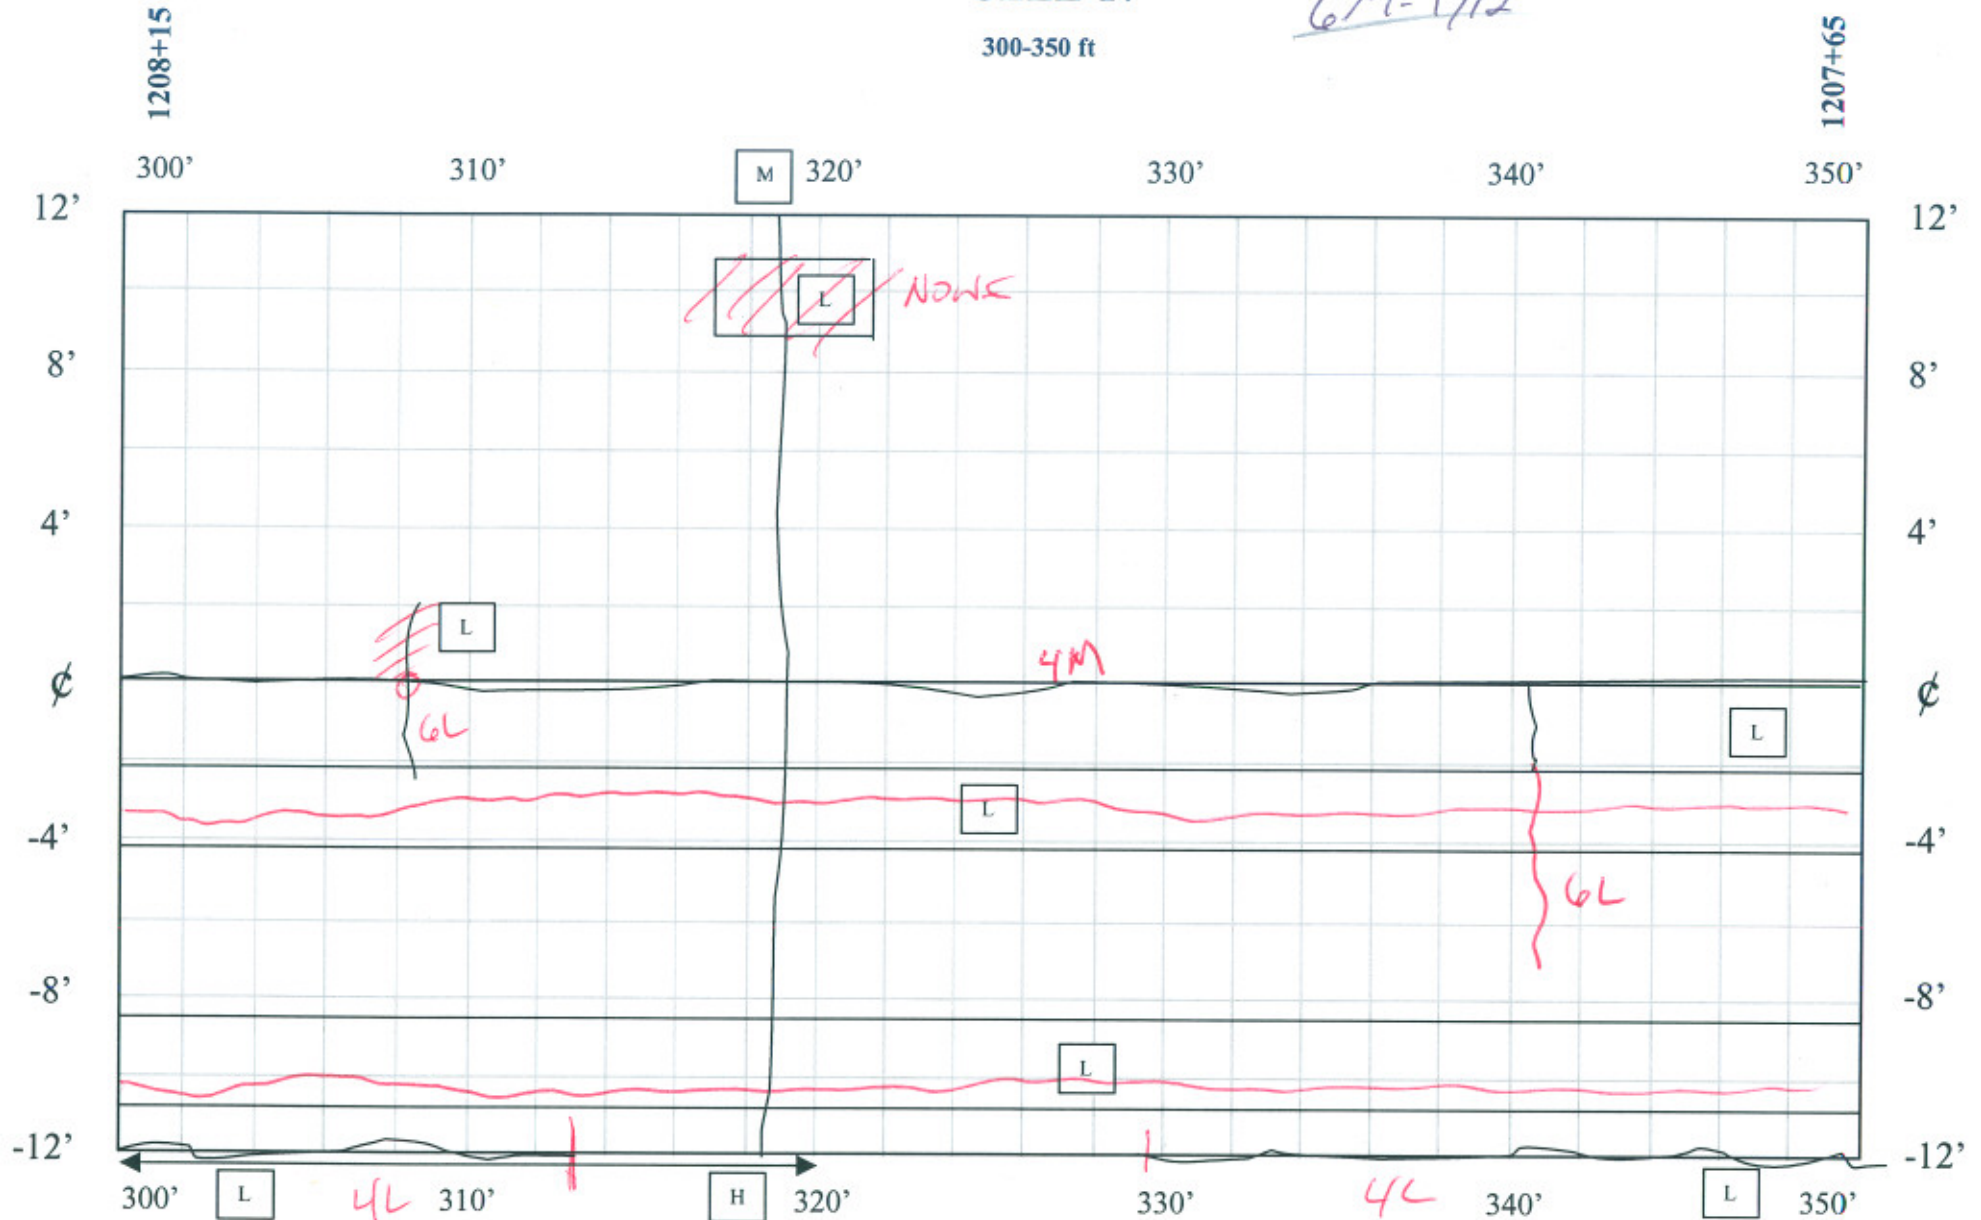

DISTRESS SURVEY
12/29/04

$CL_M = 50$
 $SH_L = 34$
 $6L = 2/9$
 $6H = 1/12$

← →
SENSOR AREA

CELL-17

350-400 ft

0

1207+65

1207+15

350'

360'

370'

380'

390'

400'

12'

12'

8'

8'

4'

4'

M

M

0'

0'

-4'

-4'

-8'

-8'

-12'

-12'

350'

360'

370'

380'

390'

400'

4L

DISTRESS SURVEY
12/29/04

$CL_M = 50$


$SH_L = 39'$

$TD_L = 100'$

CELL-17

400-450 ft

$bL = 1/8'$
 $bM = 2/26'$

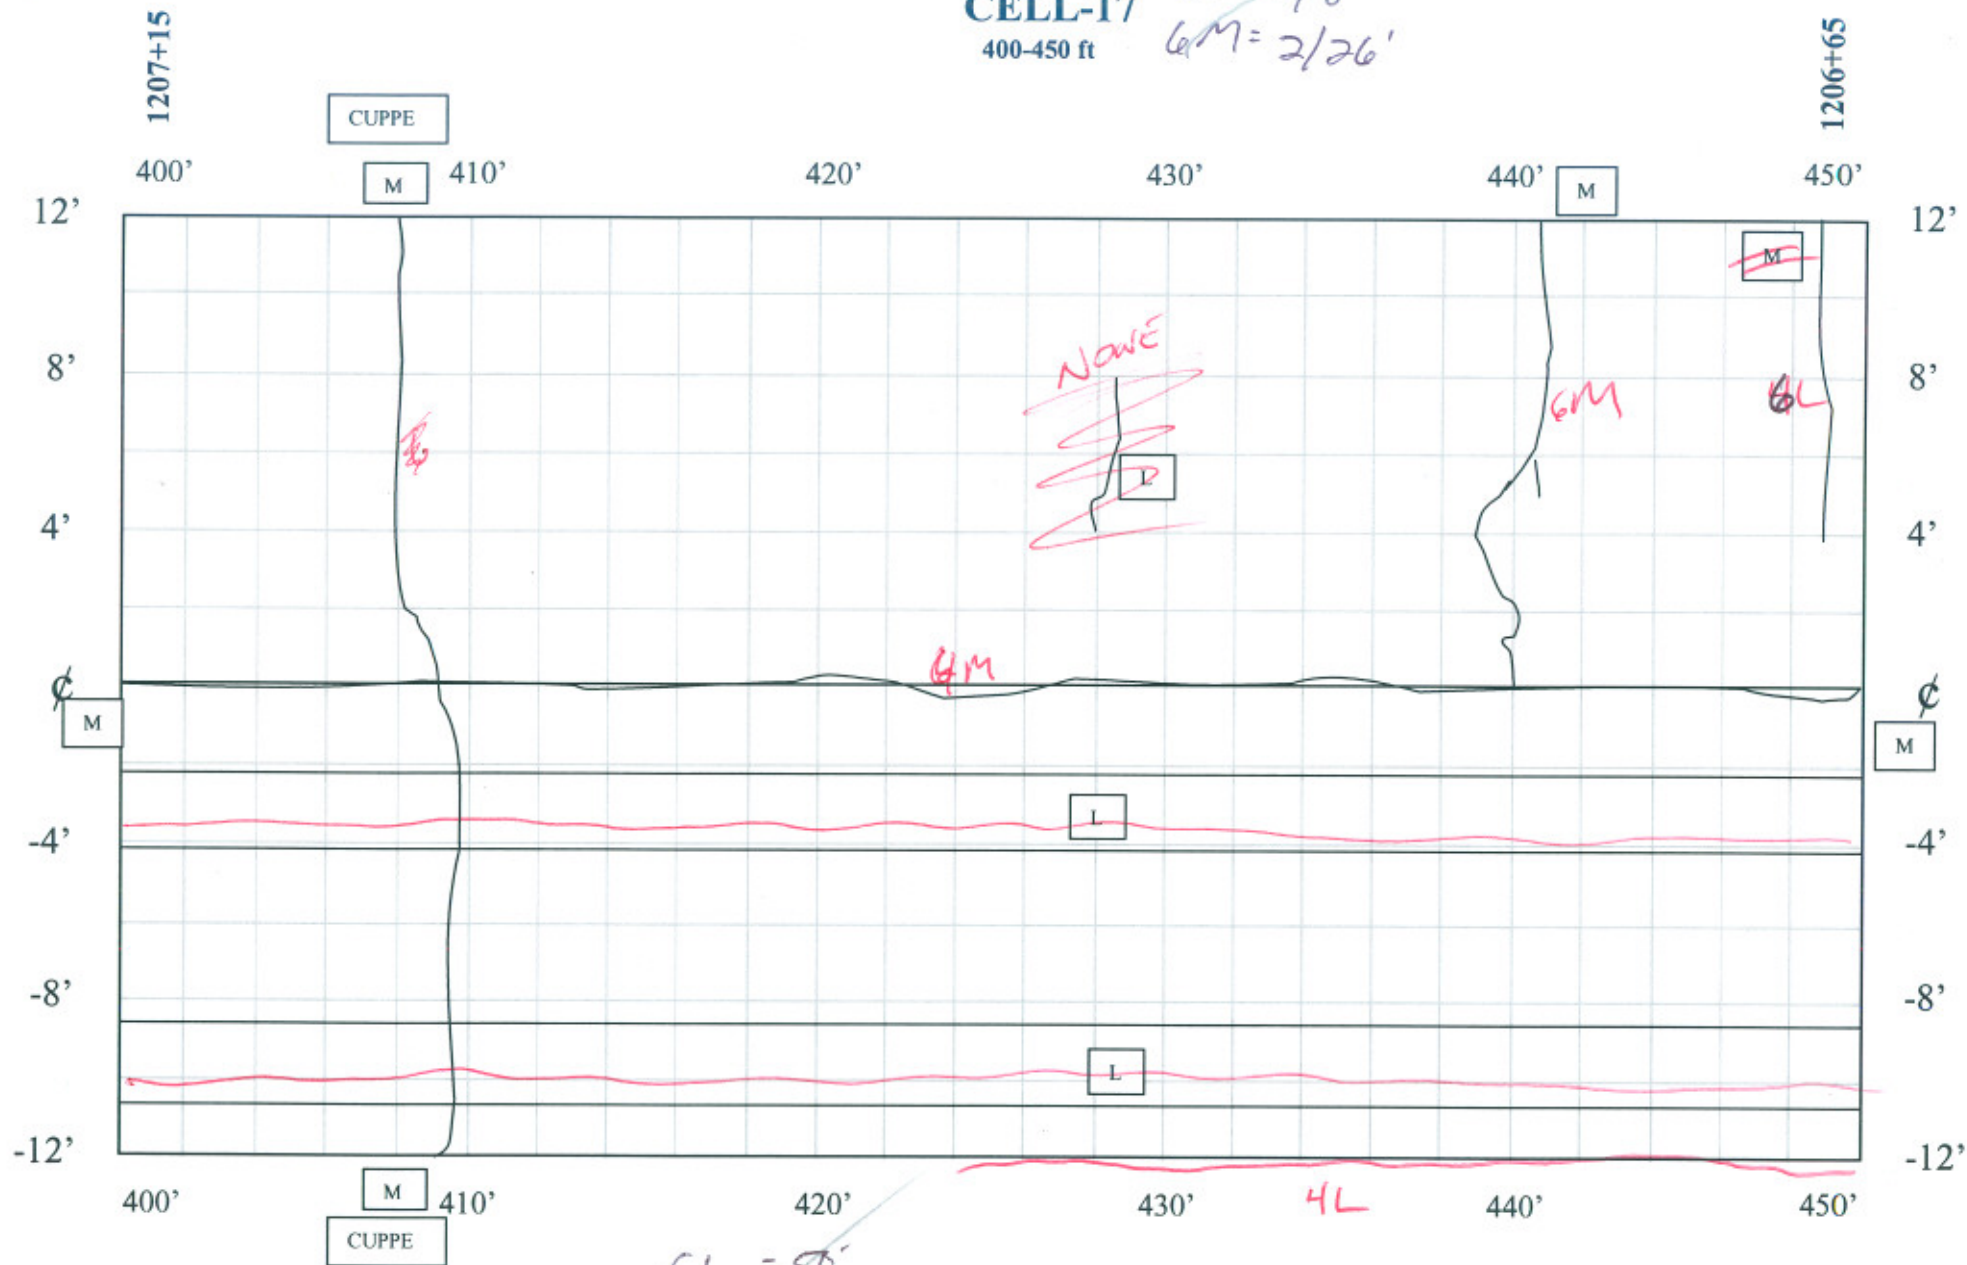

DISTRESS SURVEY
 12/29/04


$CL_M = 50'$
 $SH_L = 26'$
 $TD_L = 100$
 $bM = 1/12$

CELL-17

450-500 ft

6L = 5/33

6M = 1/12

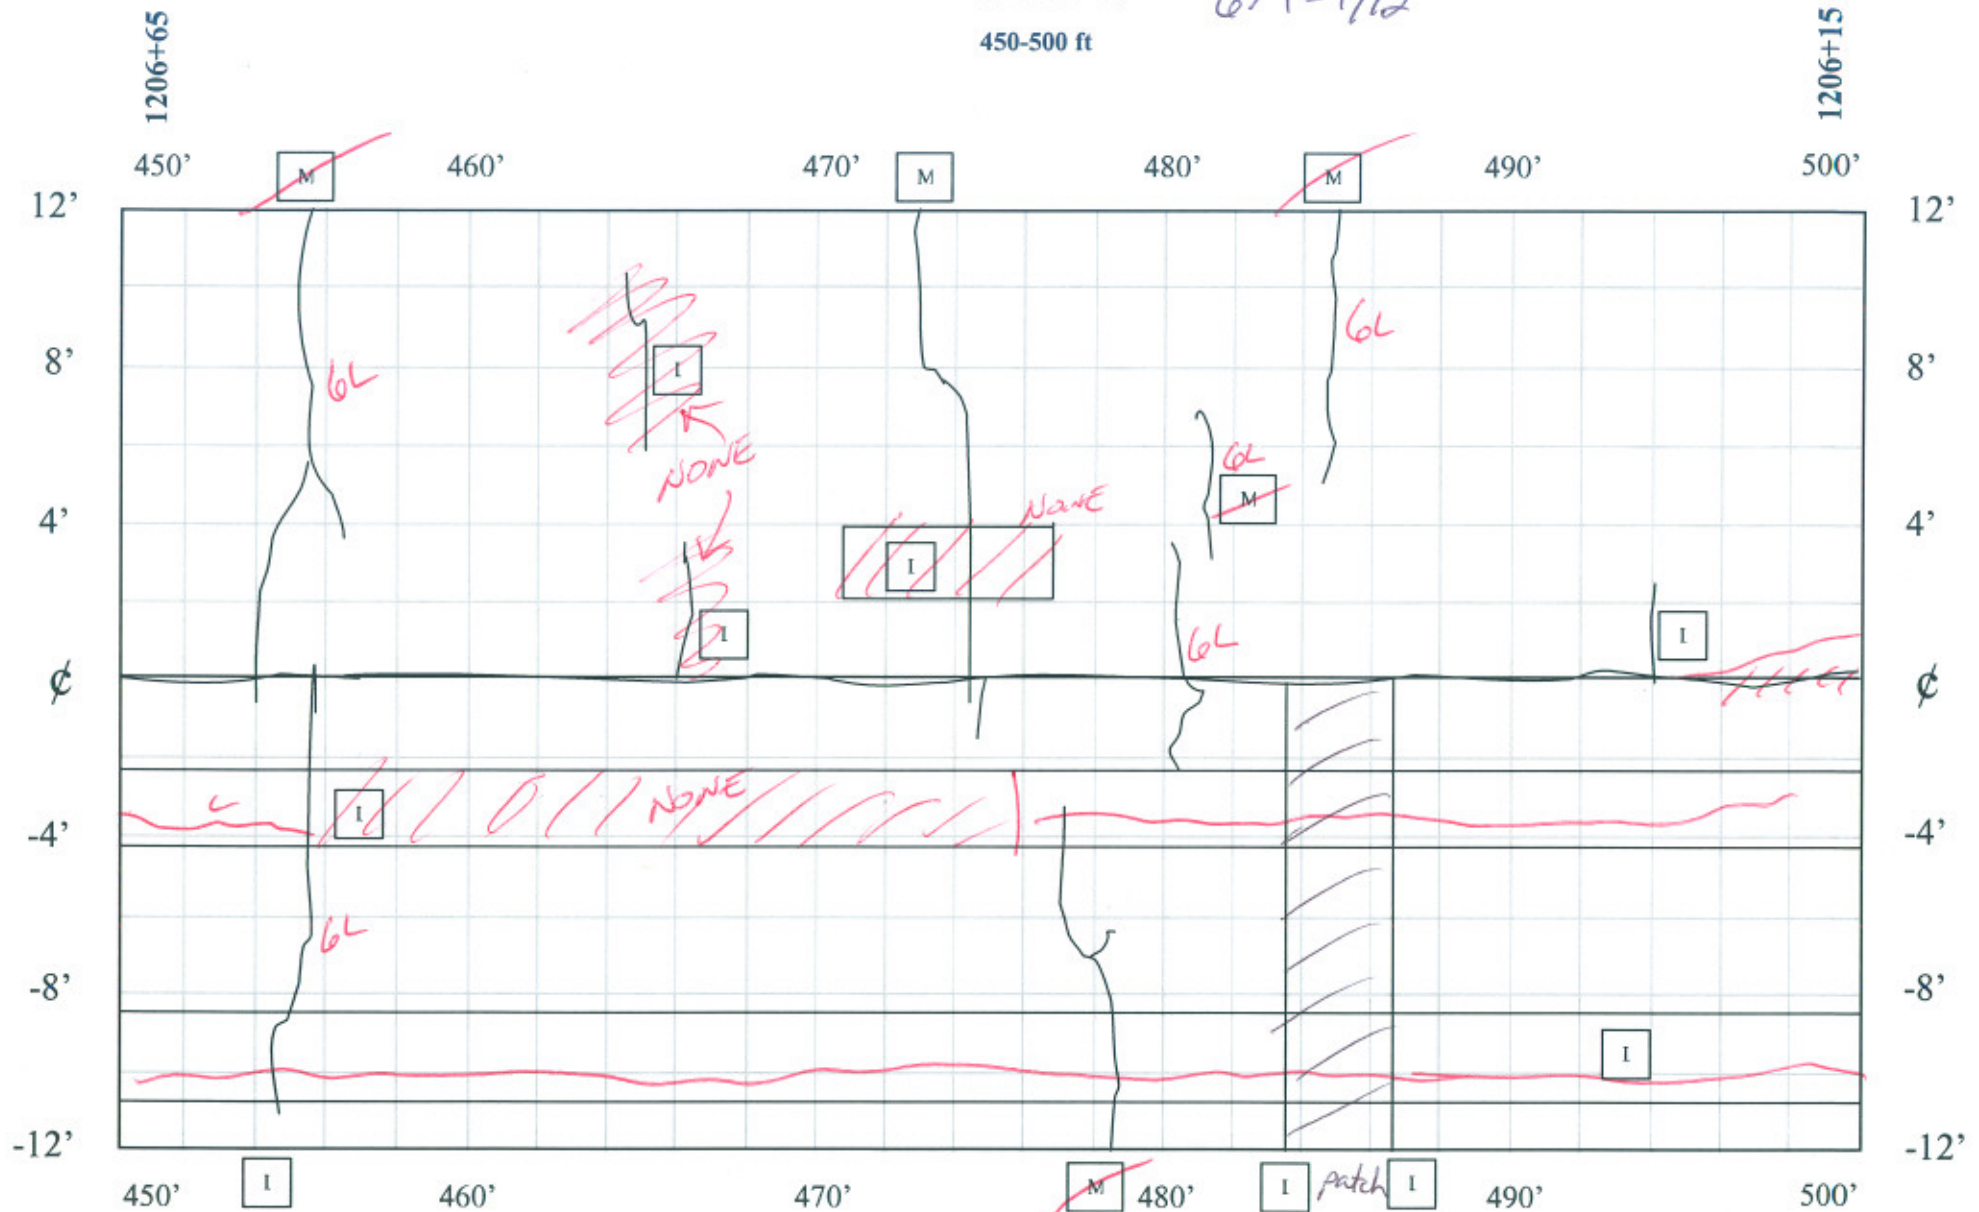

DISTRESS SURVEY
12/29/04

CLM = 50
TD_L = 79
6L = 3/23

6L
patch_L = 36
6M = 1/2'

FORENSIC TRENCH