

1216+85

4/14/2005
B520


CELL-18

0-50 ft

TD_L = 68 ft +

GM = 2/24

1216+35

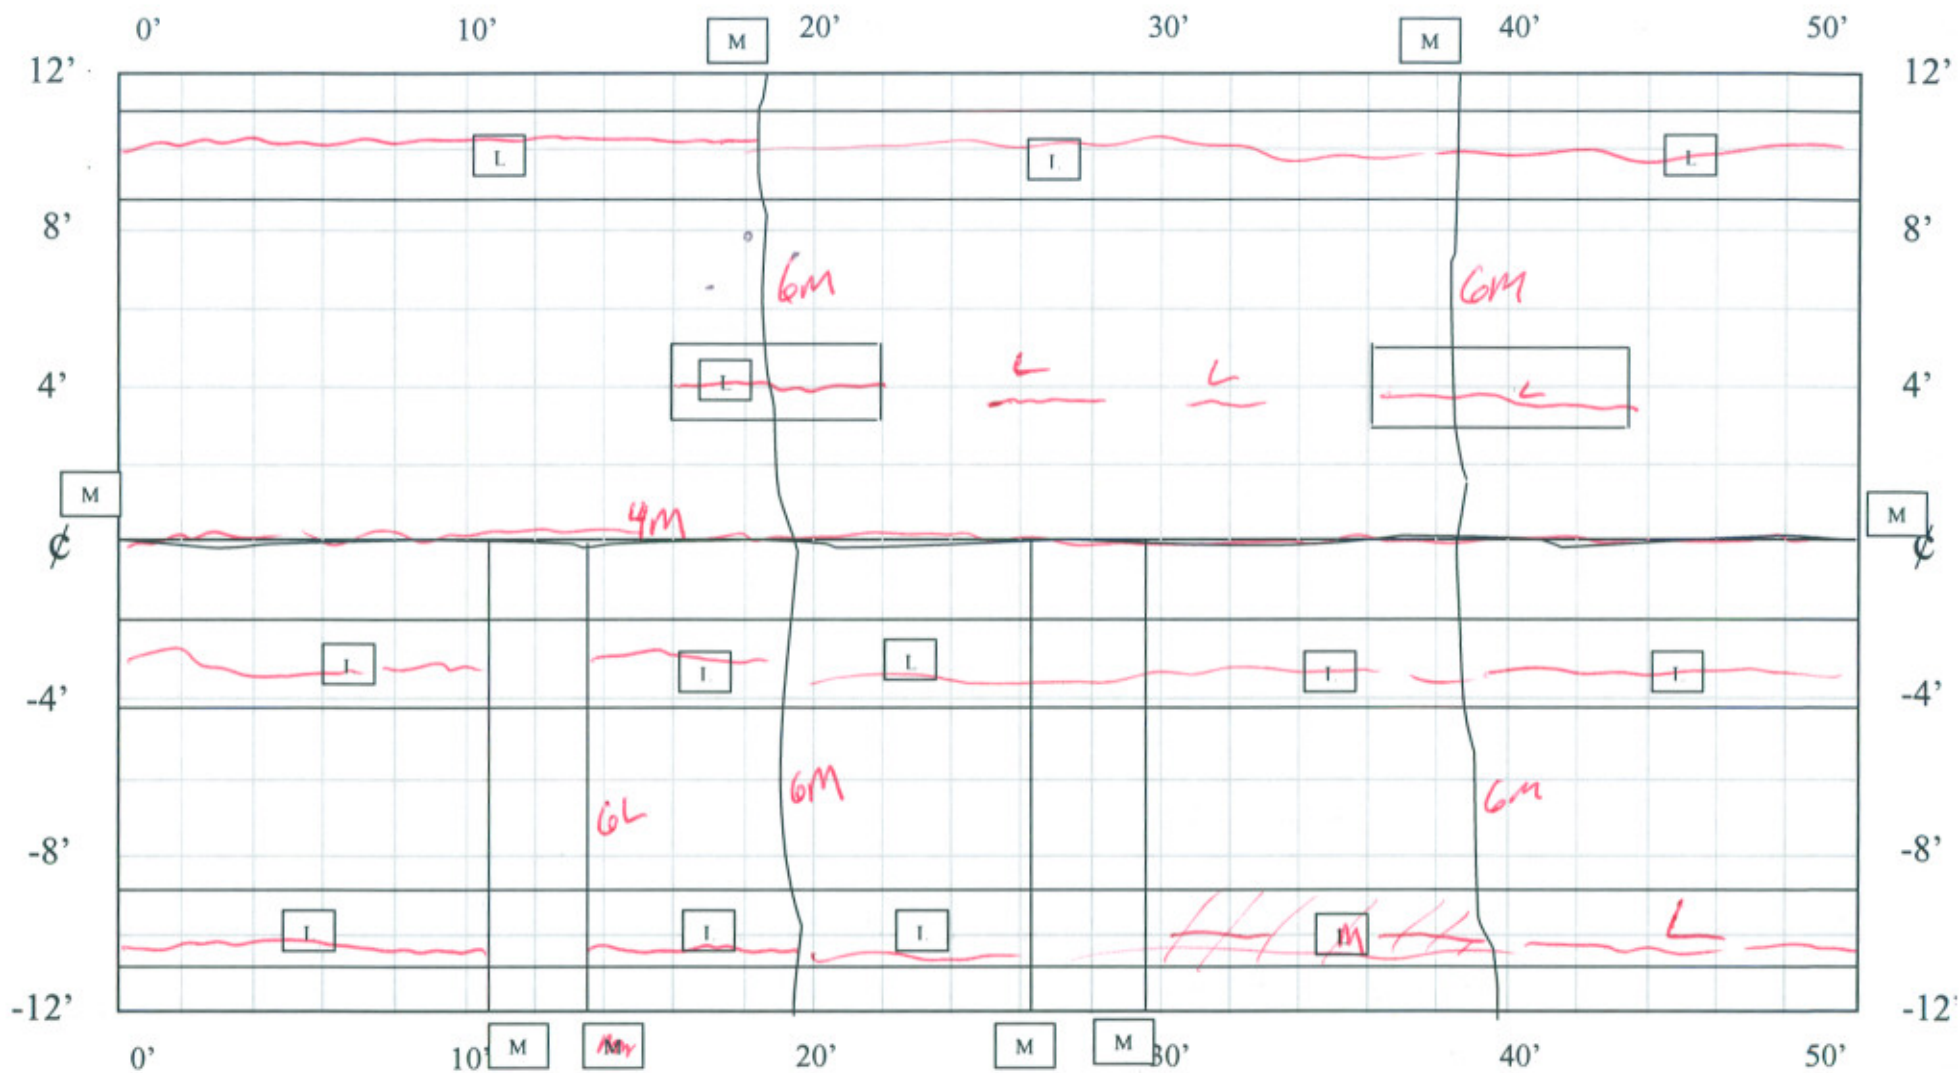DISTRESS SURVEY
12/29/04TD_M = 9'TD_L = 86 ft +

6L = 11 12 ft


GM = 2/24 + 5/60

CL_M = 50 ft

CELL-18

50-100 ft

TDL = 80 ft +
GM = 1/12 ft +
GH = 1/12 ft +

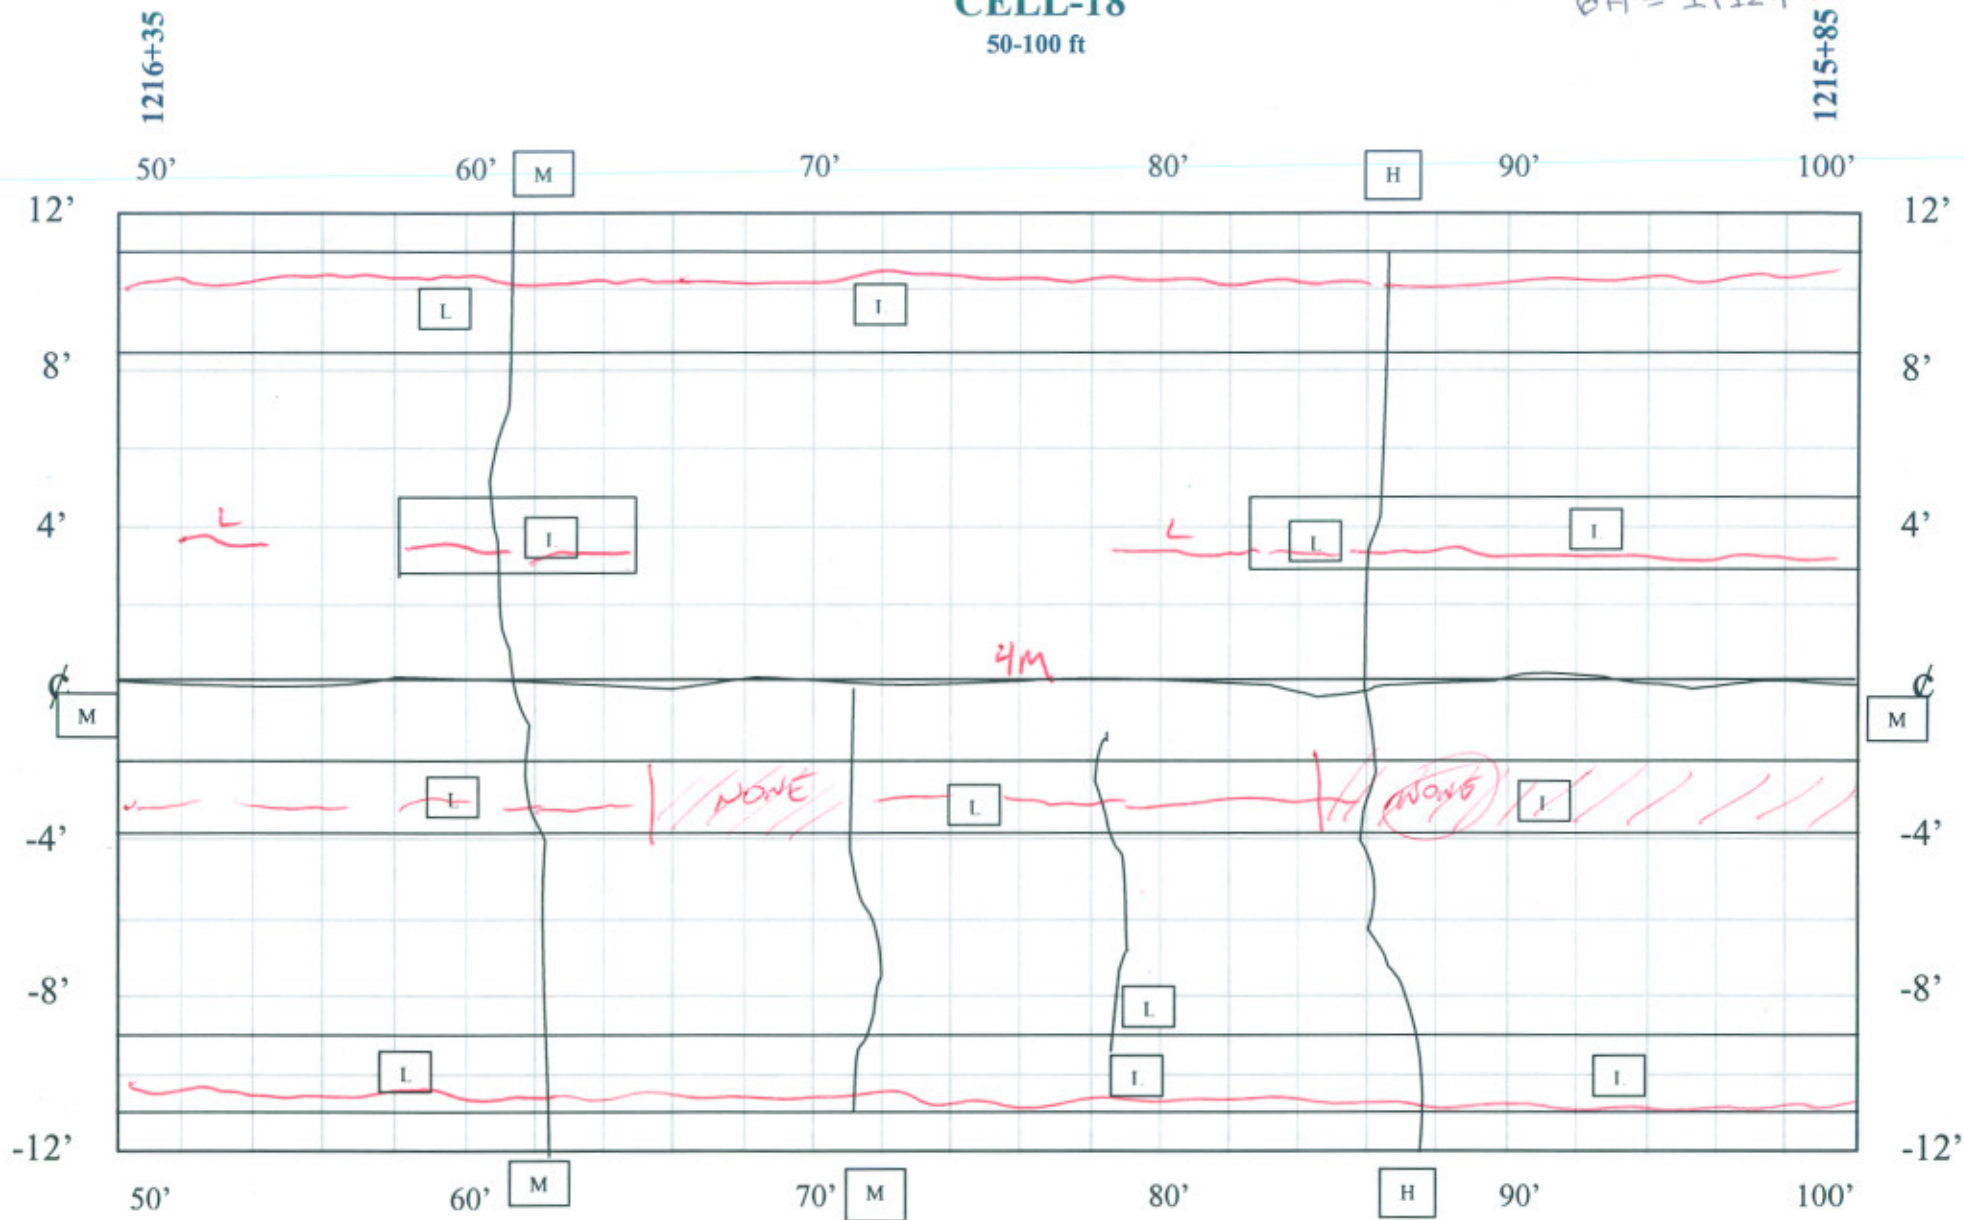

DISTRESS SURVEY
12/29/04


TDL = 70 ft +
GL = 1/8 ft +
GM = 2/23 ft +
GH = 1/12 ft +
CLM = 50'

CELL-18

100-150 ft

TD_L = 72 ft
 GL = 114 ft
 GM = 112 ft
 GH = 112 ft

1215+35

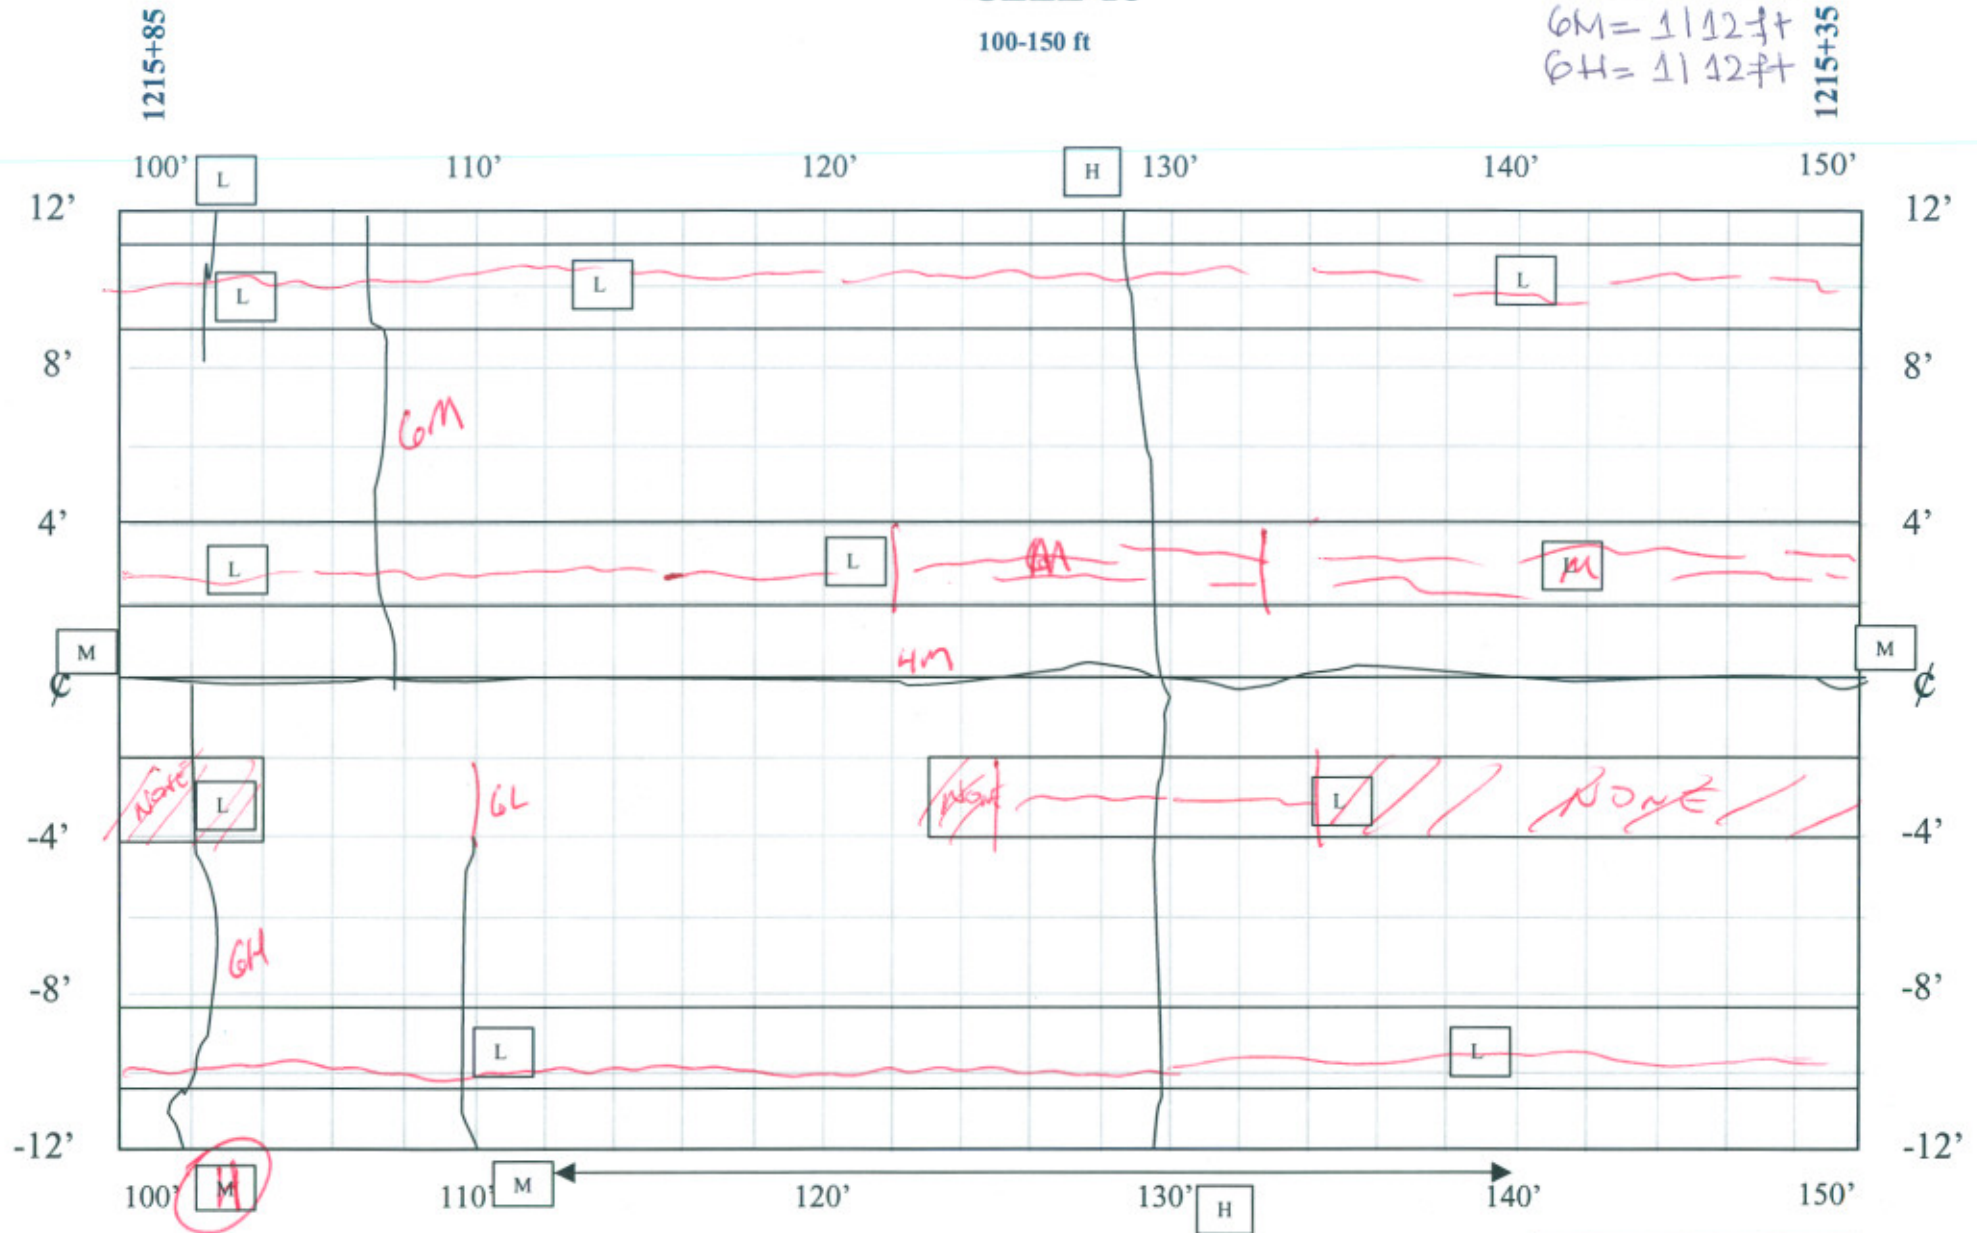

DISTRESS SURVEY
 12/29/04


TD_L = 58 ft
 GL = 110 ft
 GH = 212 ft
 4M = 50 ft

SENSOR AREA

CELL-18

150-200 ft

TDL = 64 ft
TDM = 34 ft
6M = 1/12 ft
6H = 1/12 ft

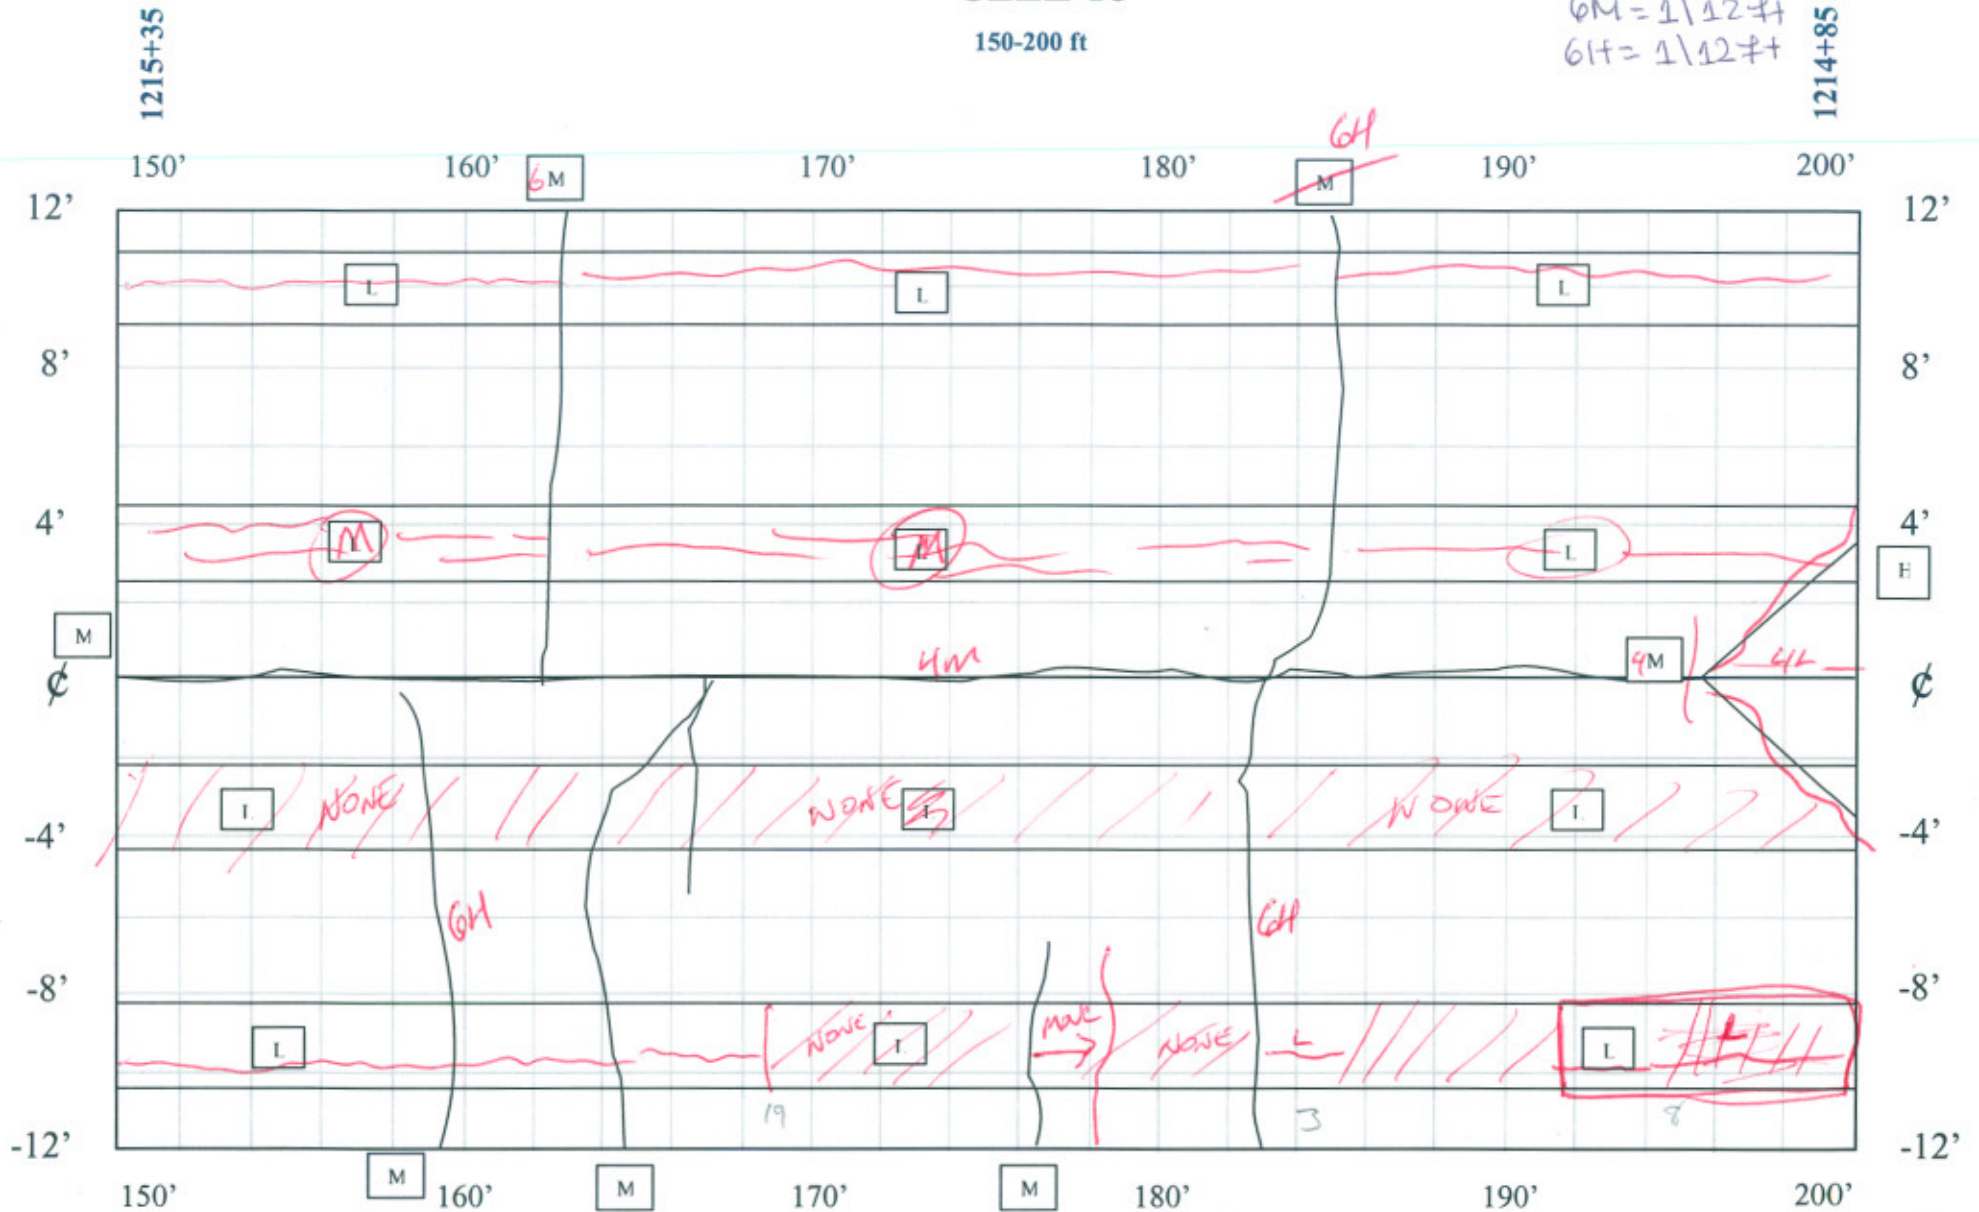

DISTRESS SURVEY
12/29/04

TDL = 26 ft
6M = 3/26 ft
6H = 2/24 ft
4M = 50 ft


CELL-18

200-250 ft

TD_L = 58 ft
TD_M = 40 ft
GH = 41 ft

1214+85

1214+35

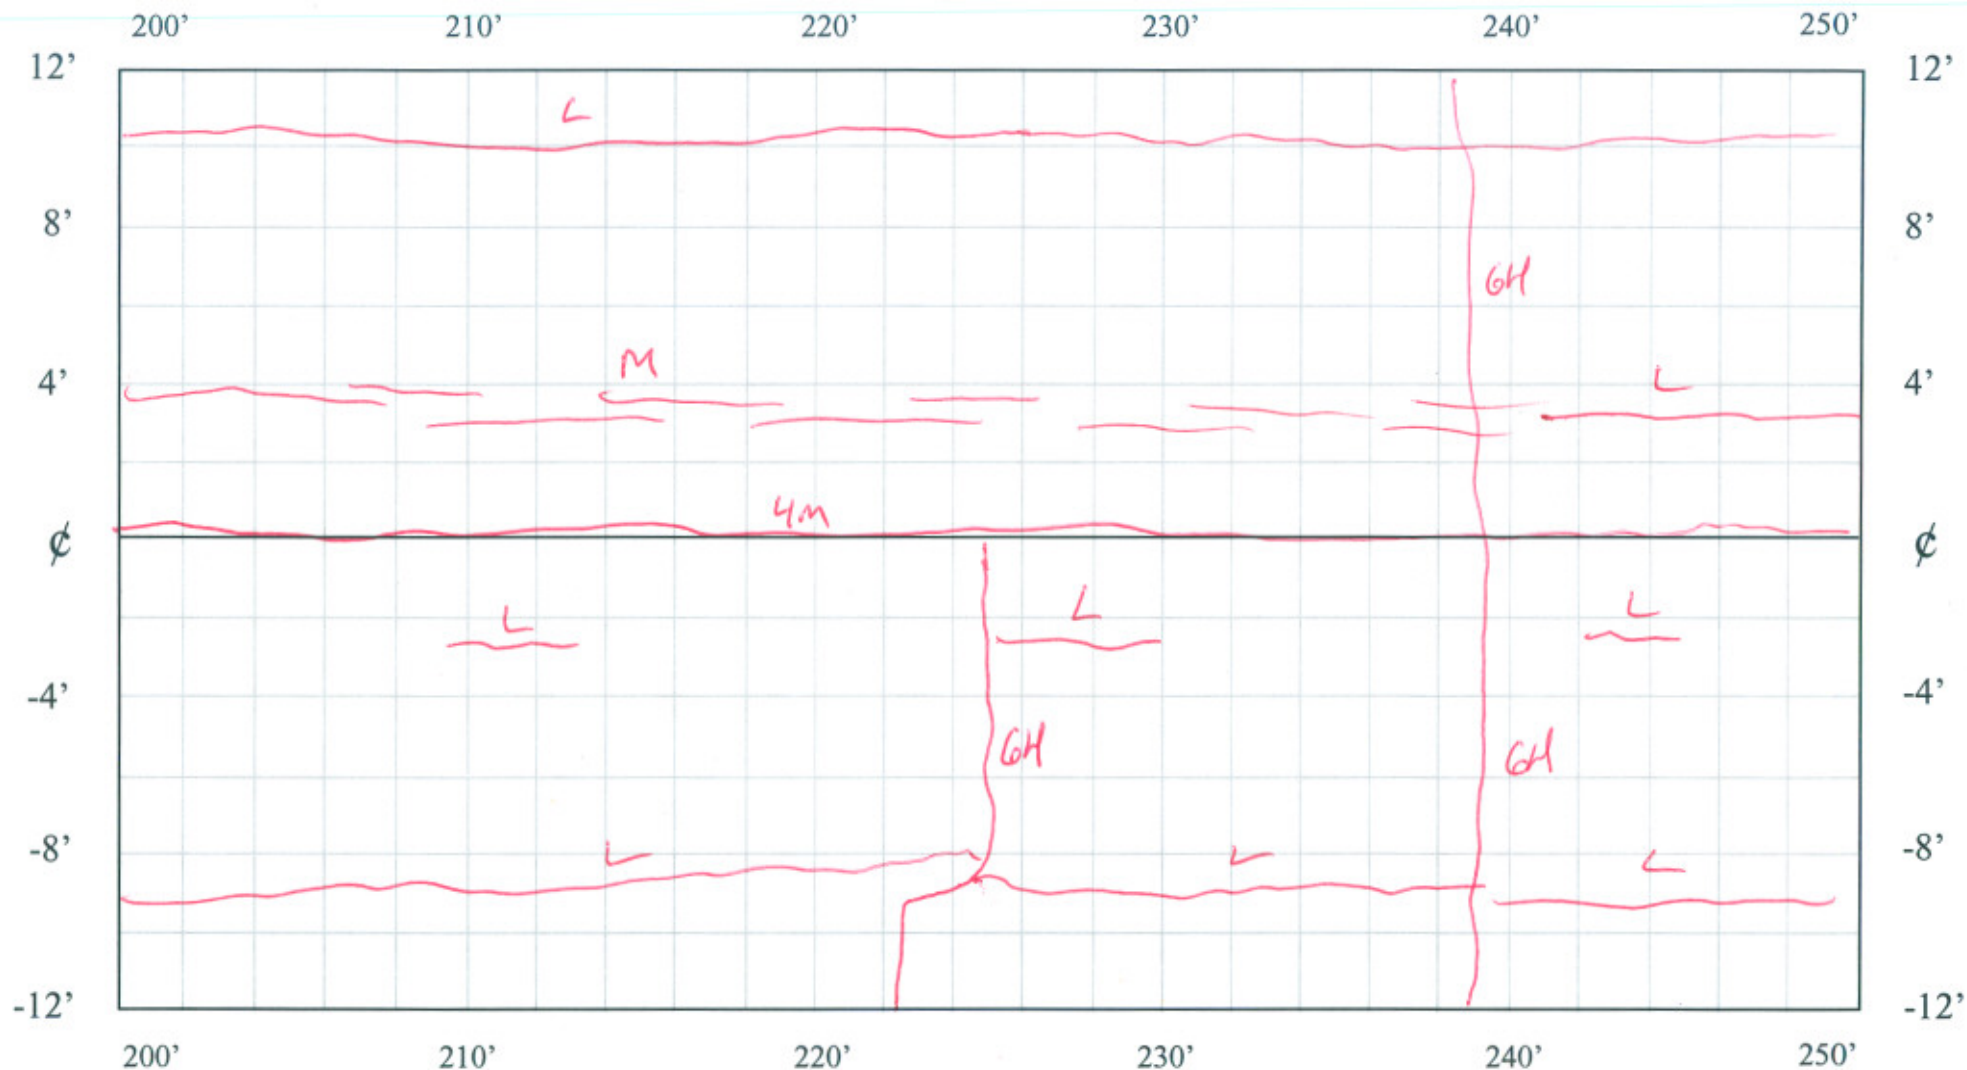

DISTRESS SURVEY
12/29/04

TD_L = 62 ft
GH = 2124 ft
4M = 50 ft




CELL-18

250-300 ft

TDL = 50 ft
TDM = 50 ft
GL = 214 ft
GM = 112 ft
GH = 112 ft

1214+35

1213+85

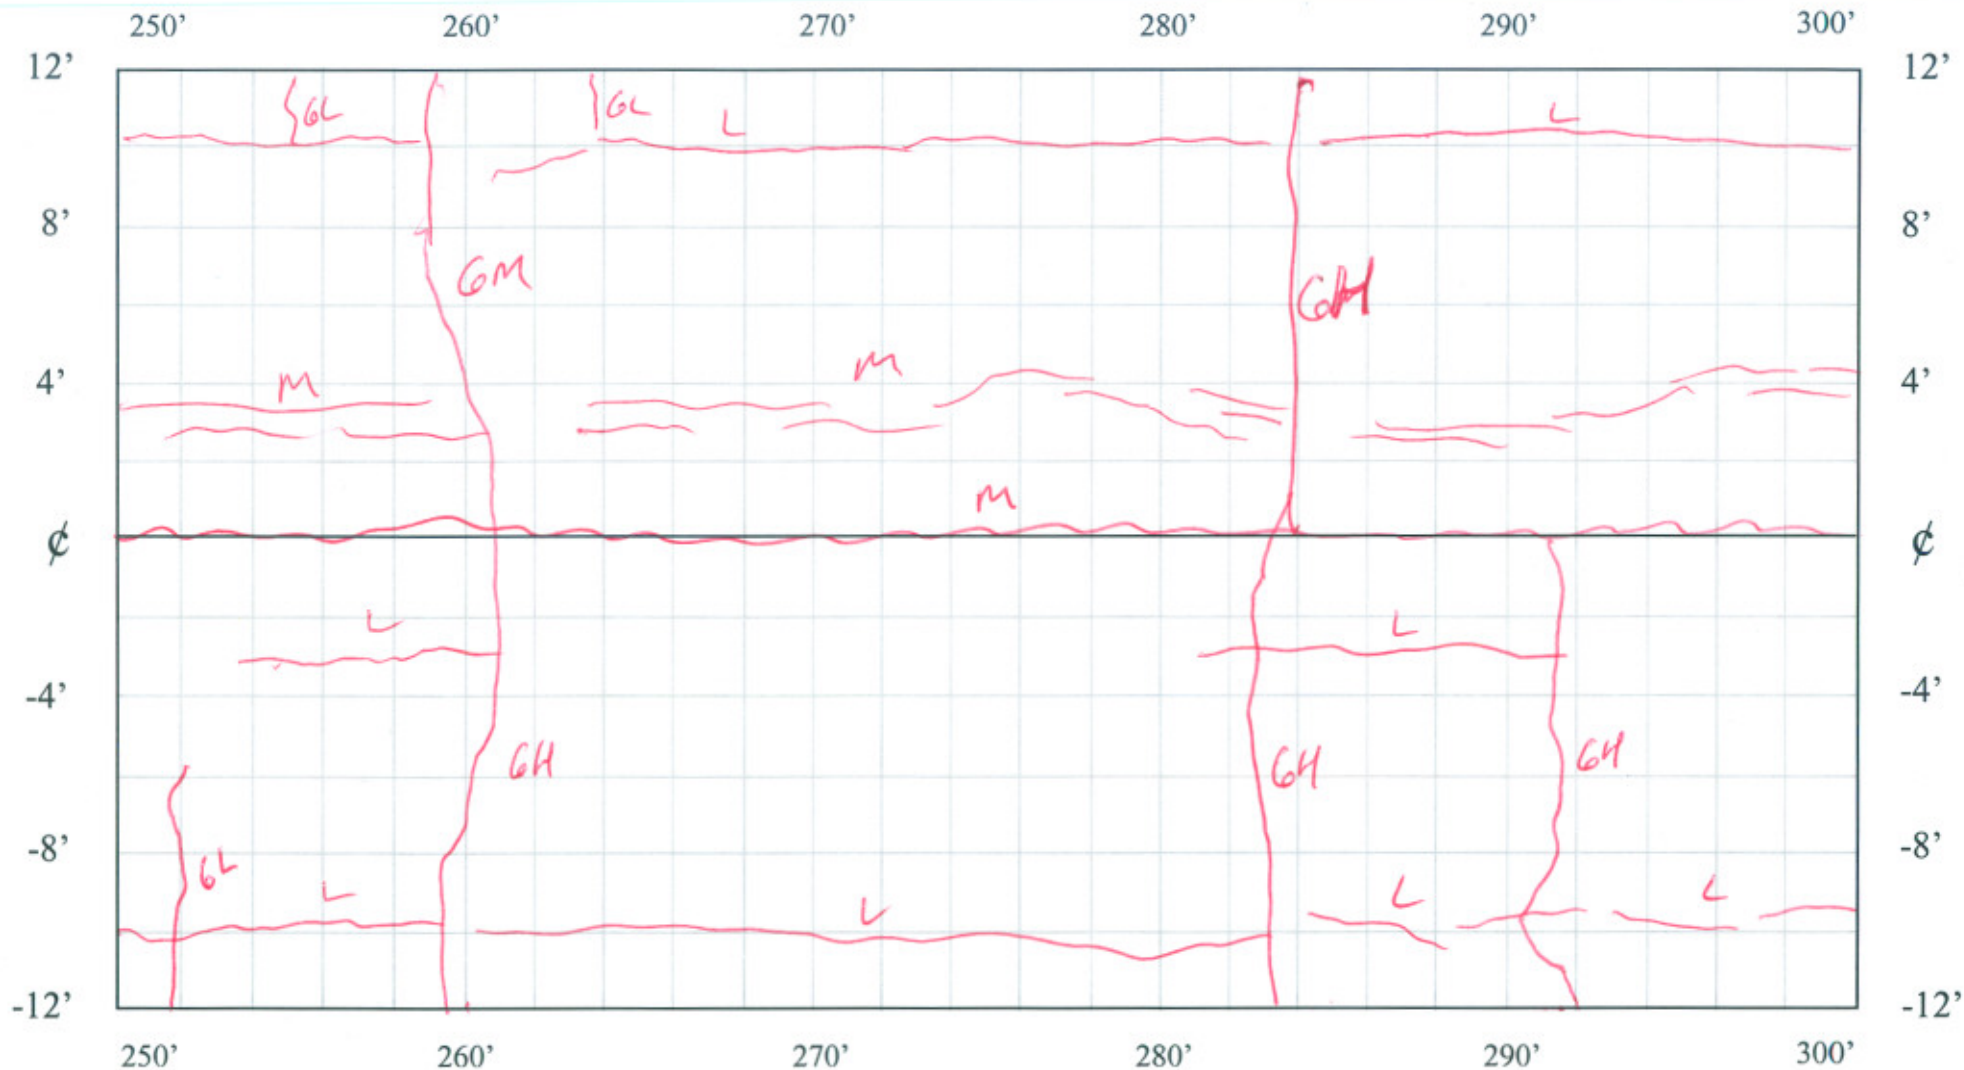


DISTRESS SURVEY
12/29/04

TDL = 68 ft
GL = 116 ft
GH = 3136 ft
TDM = 50 ft

CELL-18

300-350 ft

TD_L = 64 ft
TD_M = 32 ft
GM = 3136 ft

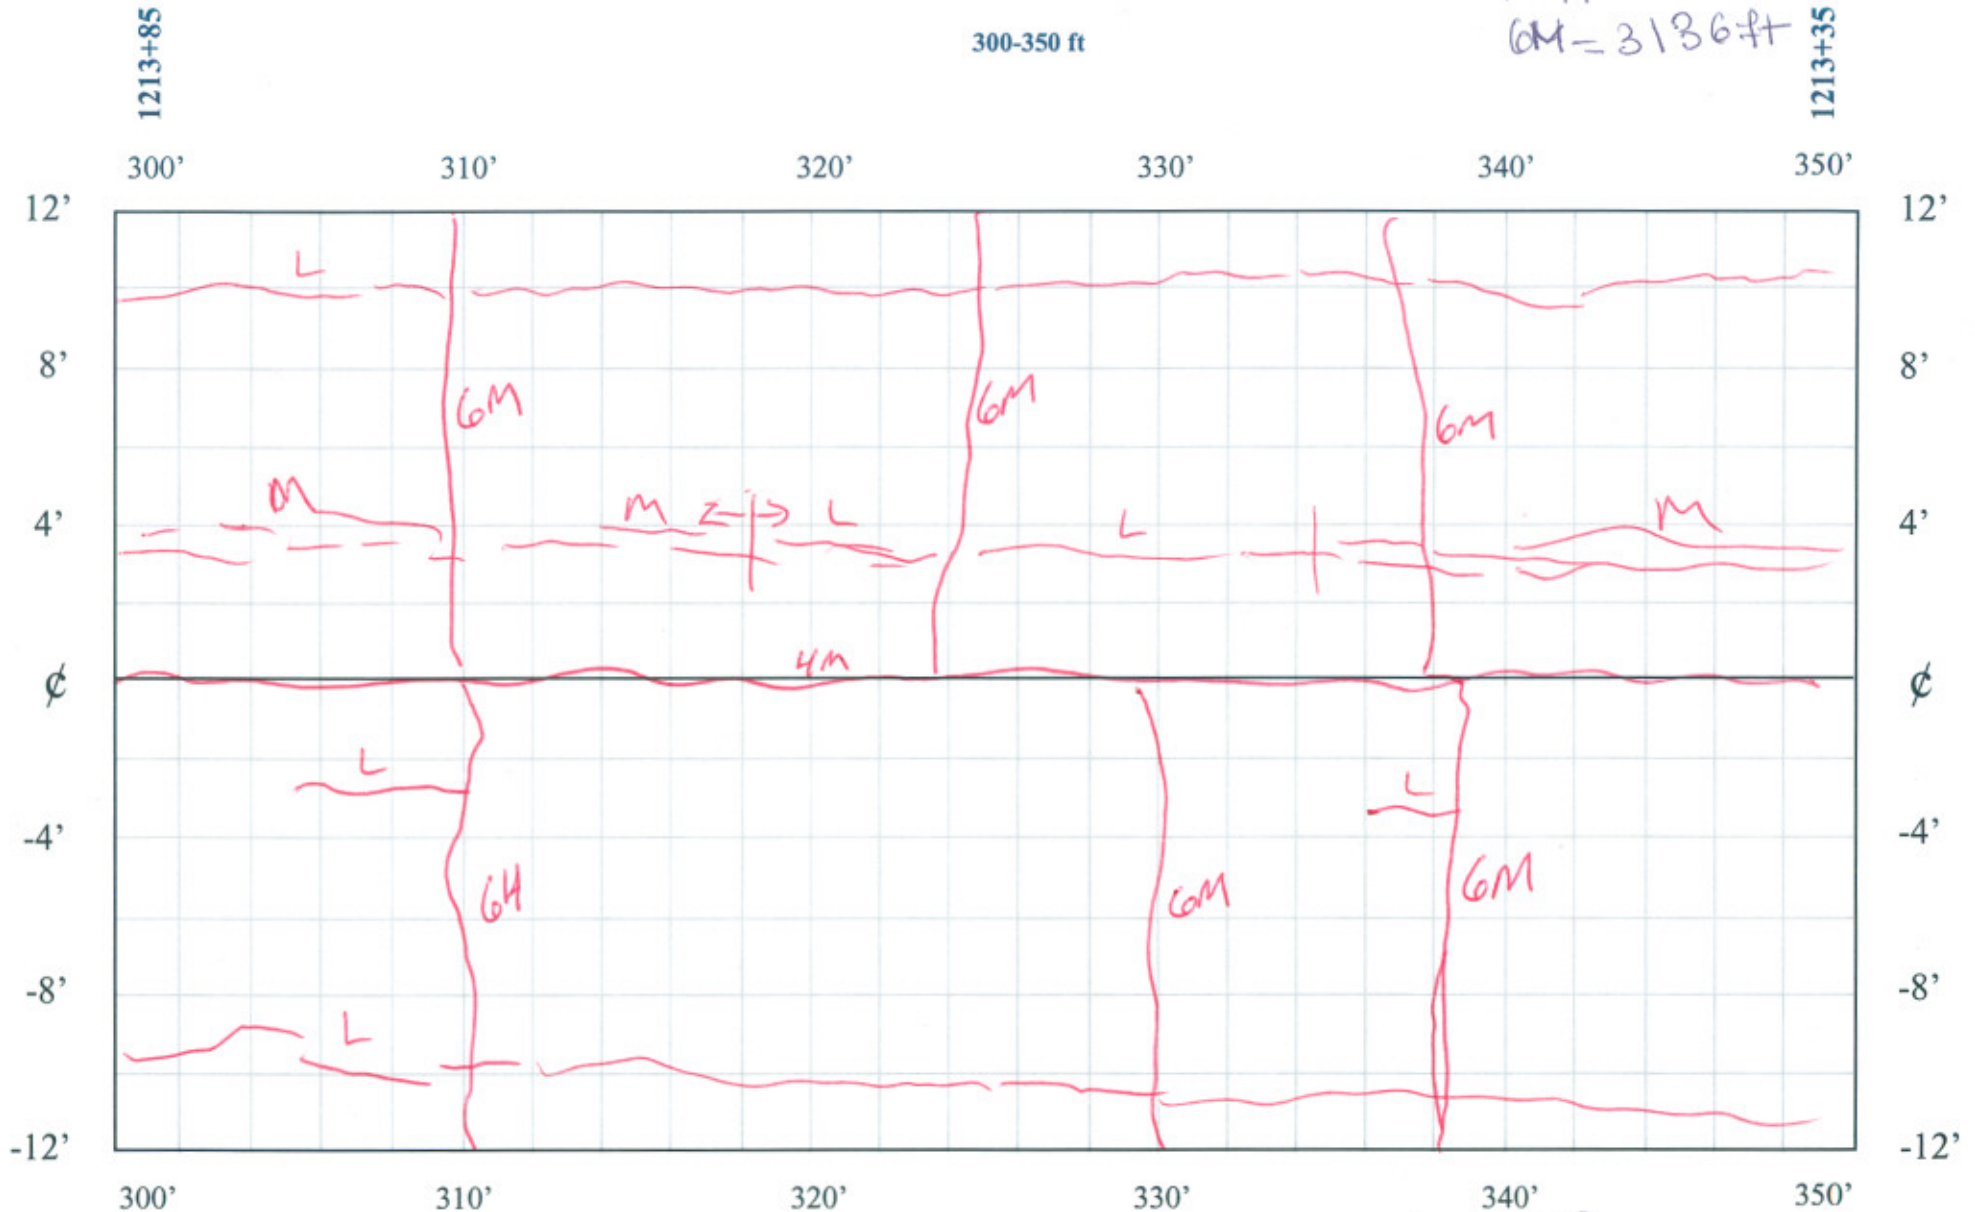

DISTRESS SURVEY
12/29/04

TD_L = 58 ft
GM = 2124 ft
GM = 1112 ft
4M = 50 ft

CELL-18

350-400 ft

TD_L = 50 ft +
 TD_M = 50 ft +
 6L = 4129 ft +
 6M = 113 ft +
 6H = 112 ft +

1213+35

1212+85



DISTRESS SURVEY
 12/29/04

TD_L = 70 ft +
 6M = 4147 ft +
 4M = 50 ft +

400-450 ft

$$6M = 2124 \text{ ft}$$

1212+35

450'

12'

8'

4'

 ϕ

-4'

-8'

-12'

450'

$$4M = 50 \text{ ft}$$

CELL-18

450-500 ft


TDL = 35ft

TDM = 61ft

GM = 4140ft

1211+85

1212+35

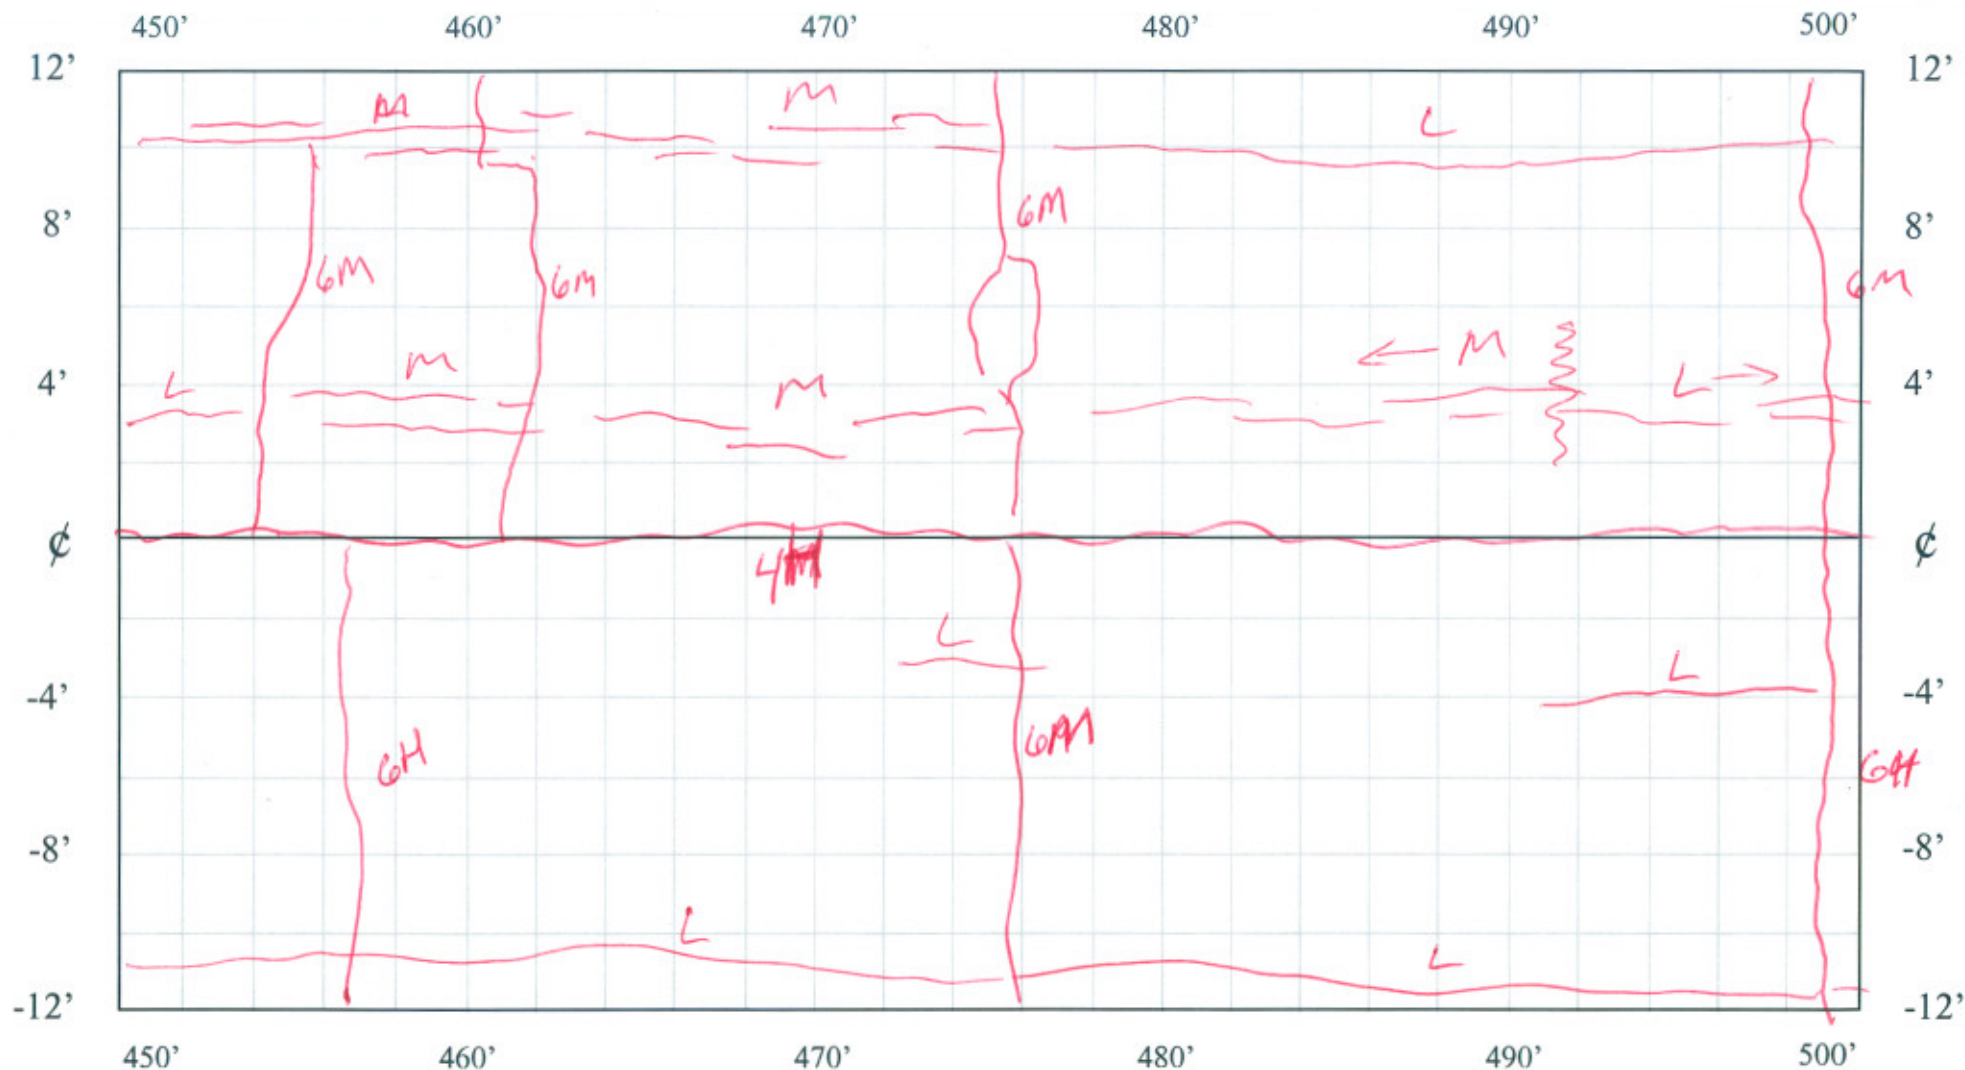

DISTRESS SURVEY
12/29/04

TDL = 62ft

GM = 112ft

GH = 112ft