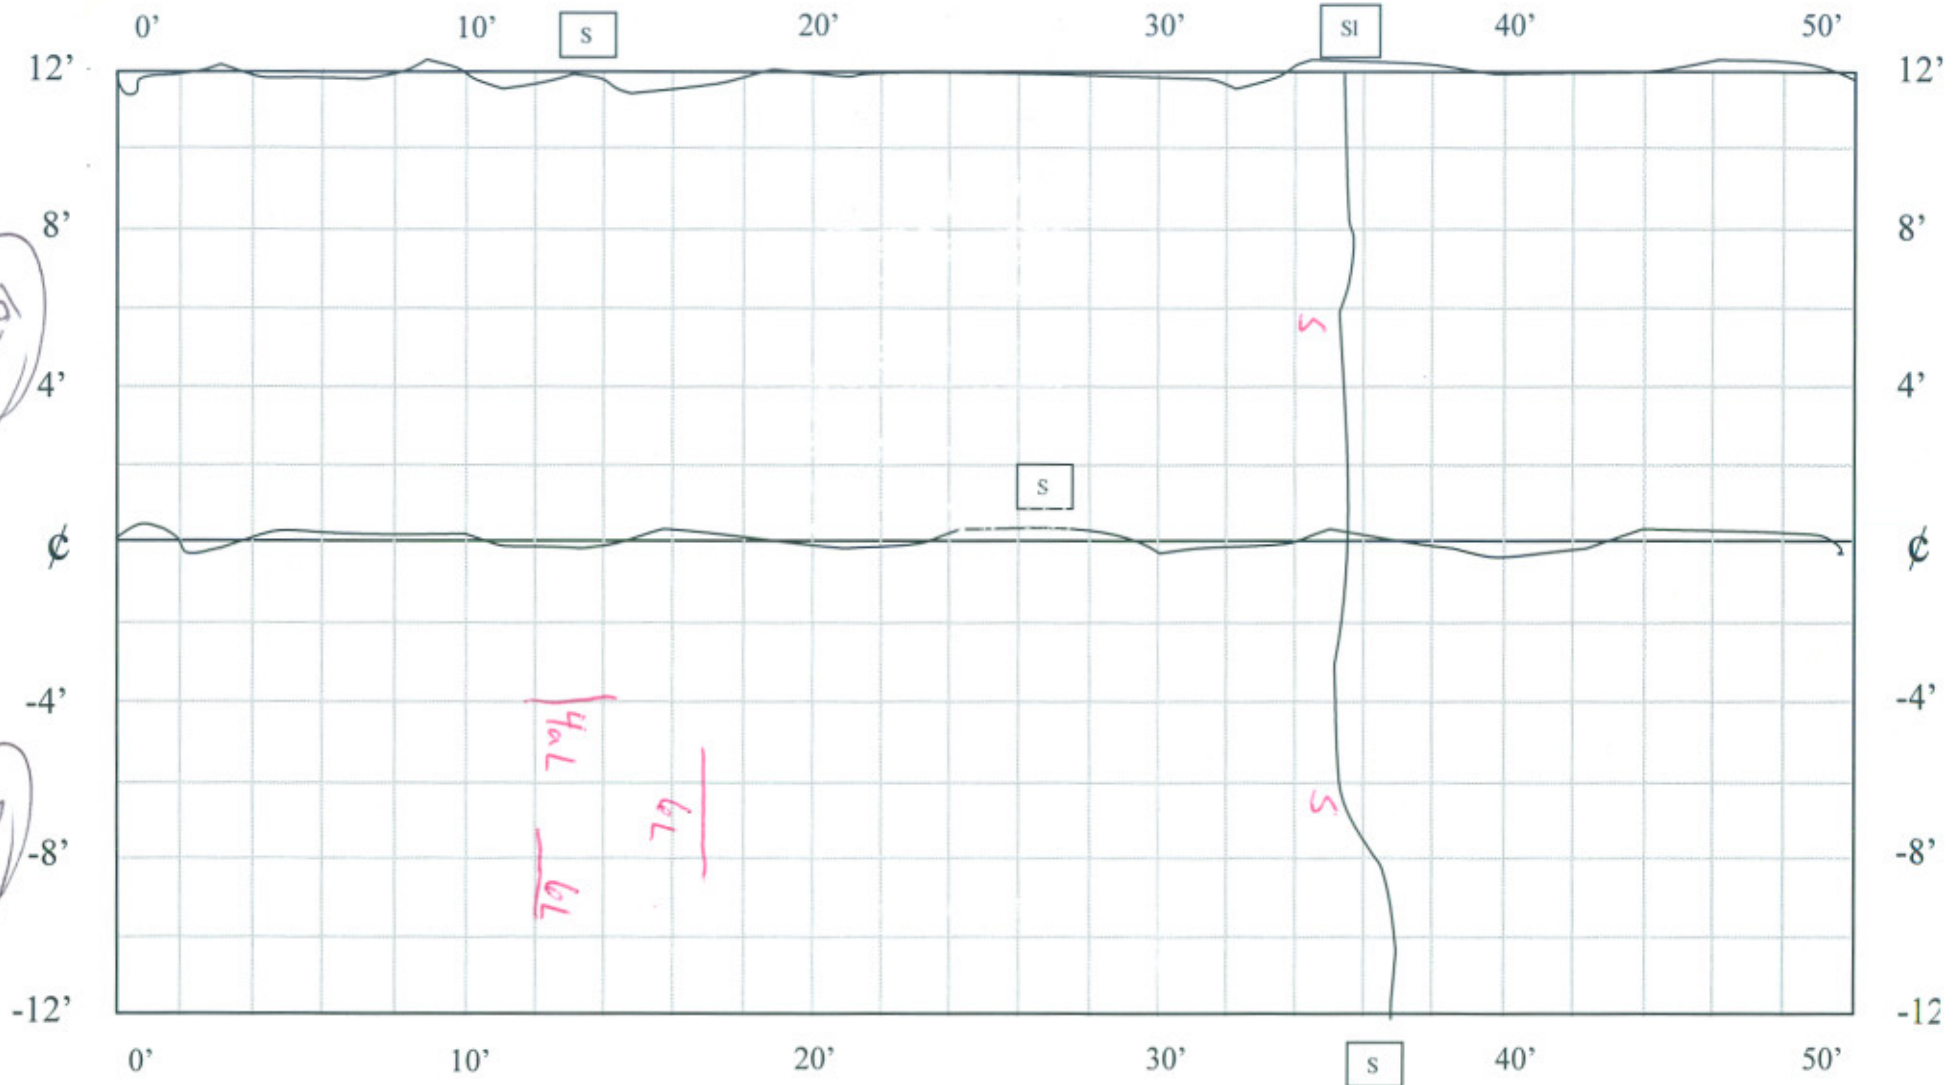


$$6L5 = 1/12$$

0-50 ft

162+75



$$6L = 2/5'$$
$$CL_5 = 50'$$
$$6L5 = 1/13'$$
$$4aL = 2'$$

DISTRESS SURVEY

~~12/29/04~~ 5/19/05

CELL-24
50-100 ft

GLS = 1/12'
GL = 3/25'
Edge-LS = 36'

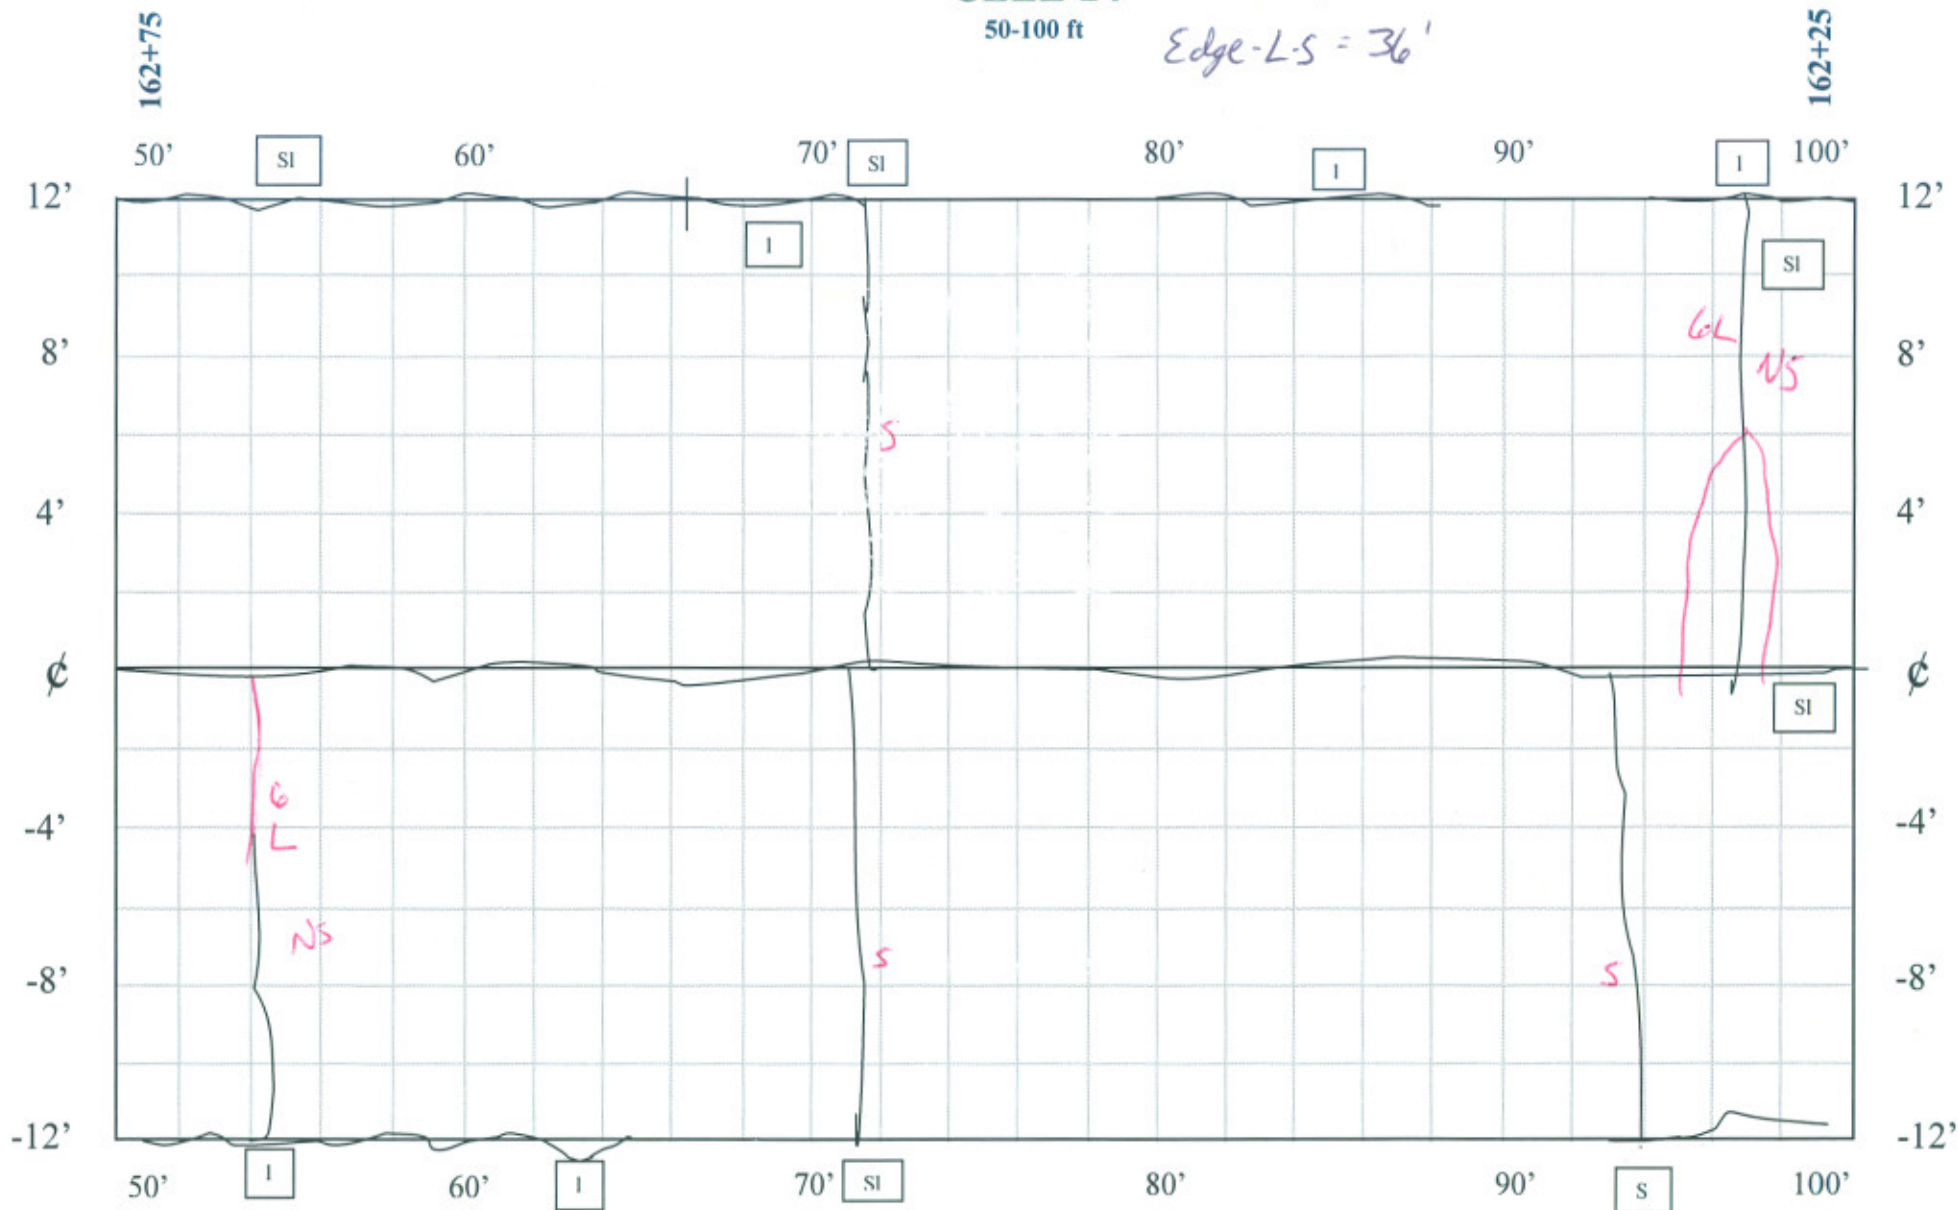


DISTRESS SURVEY
12/29/04

GLS = 2/10 24
GL = 1/12
CL-LS = 50'
Edge LS = 20'

100-150 ft

$6LS = 1/12$
 $6M = 2/15'$
 $4bL = 8'$
 $\text{Edge } LS = 40'$

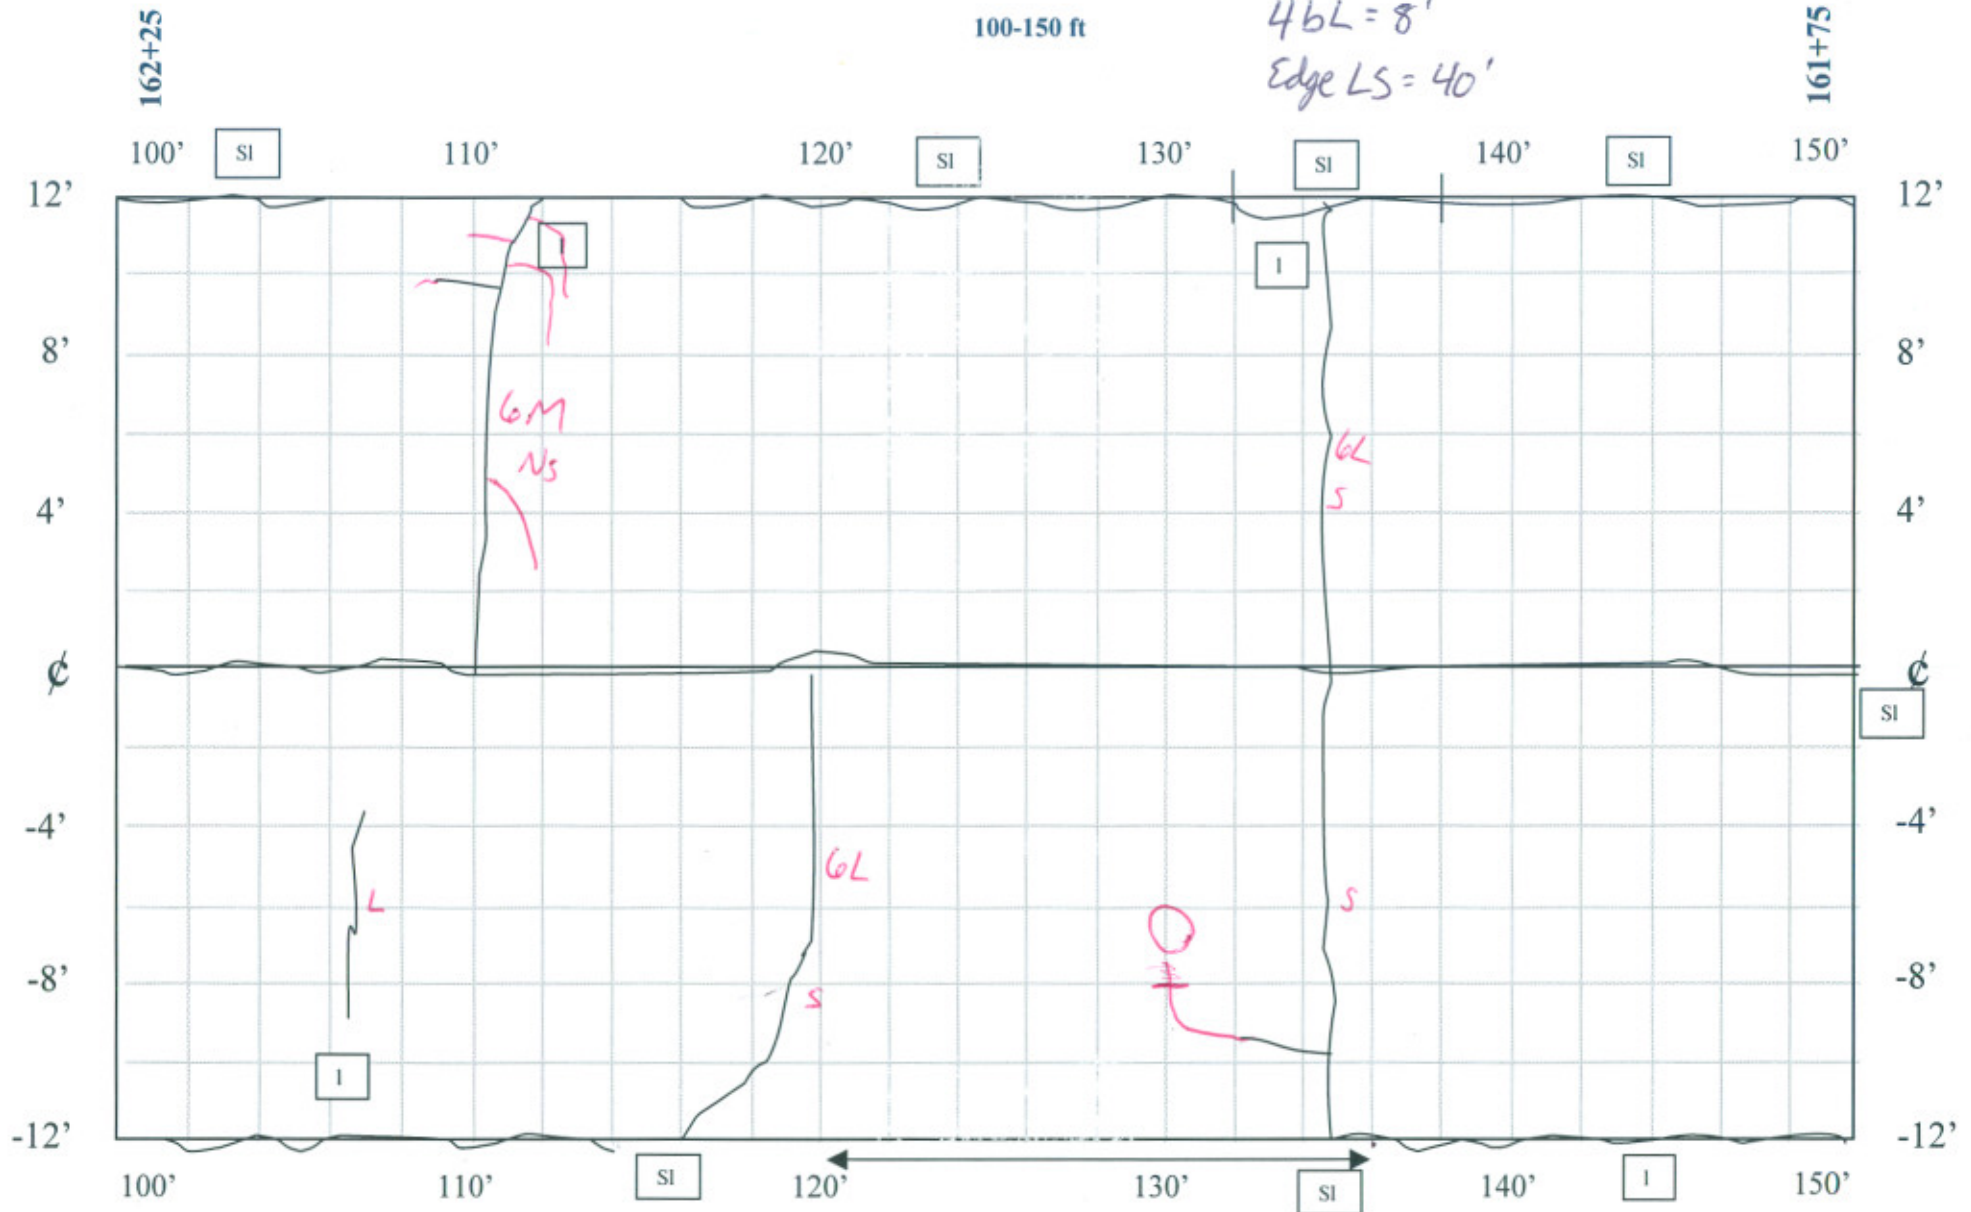**DISTRESS SURVEY**
12/29/04
$$\begin{aligned} 6LS &= 3/31' \\ CL-LS &= 50' \\ \text{Edge } LS &= 28' \\ 4aL &= 6' \end{aligned}$$

SENSOR AREA




CELL-24

150-200 ft

6LS = ~~2/28~~ 1/12

Edge LS = 28'

6L = 1/13

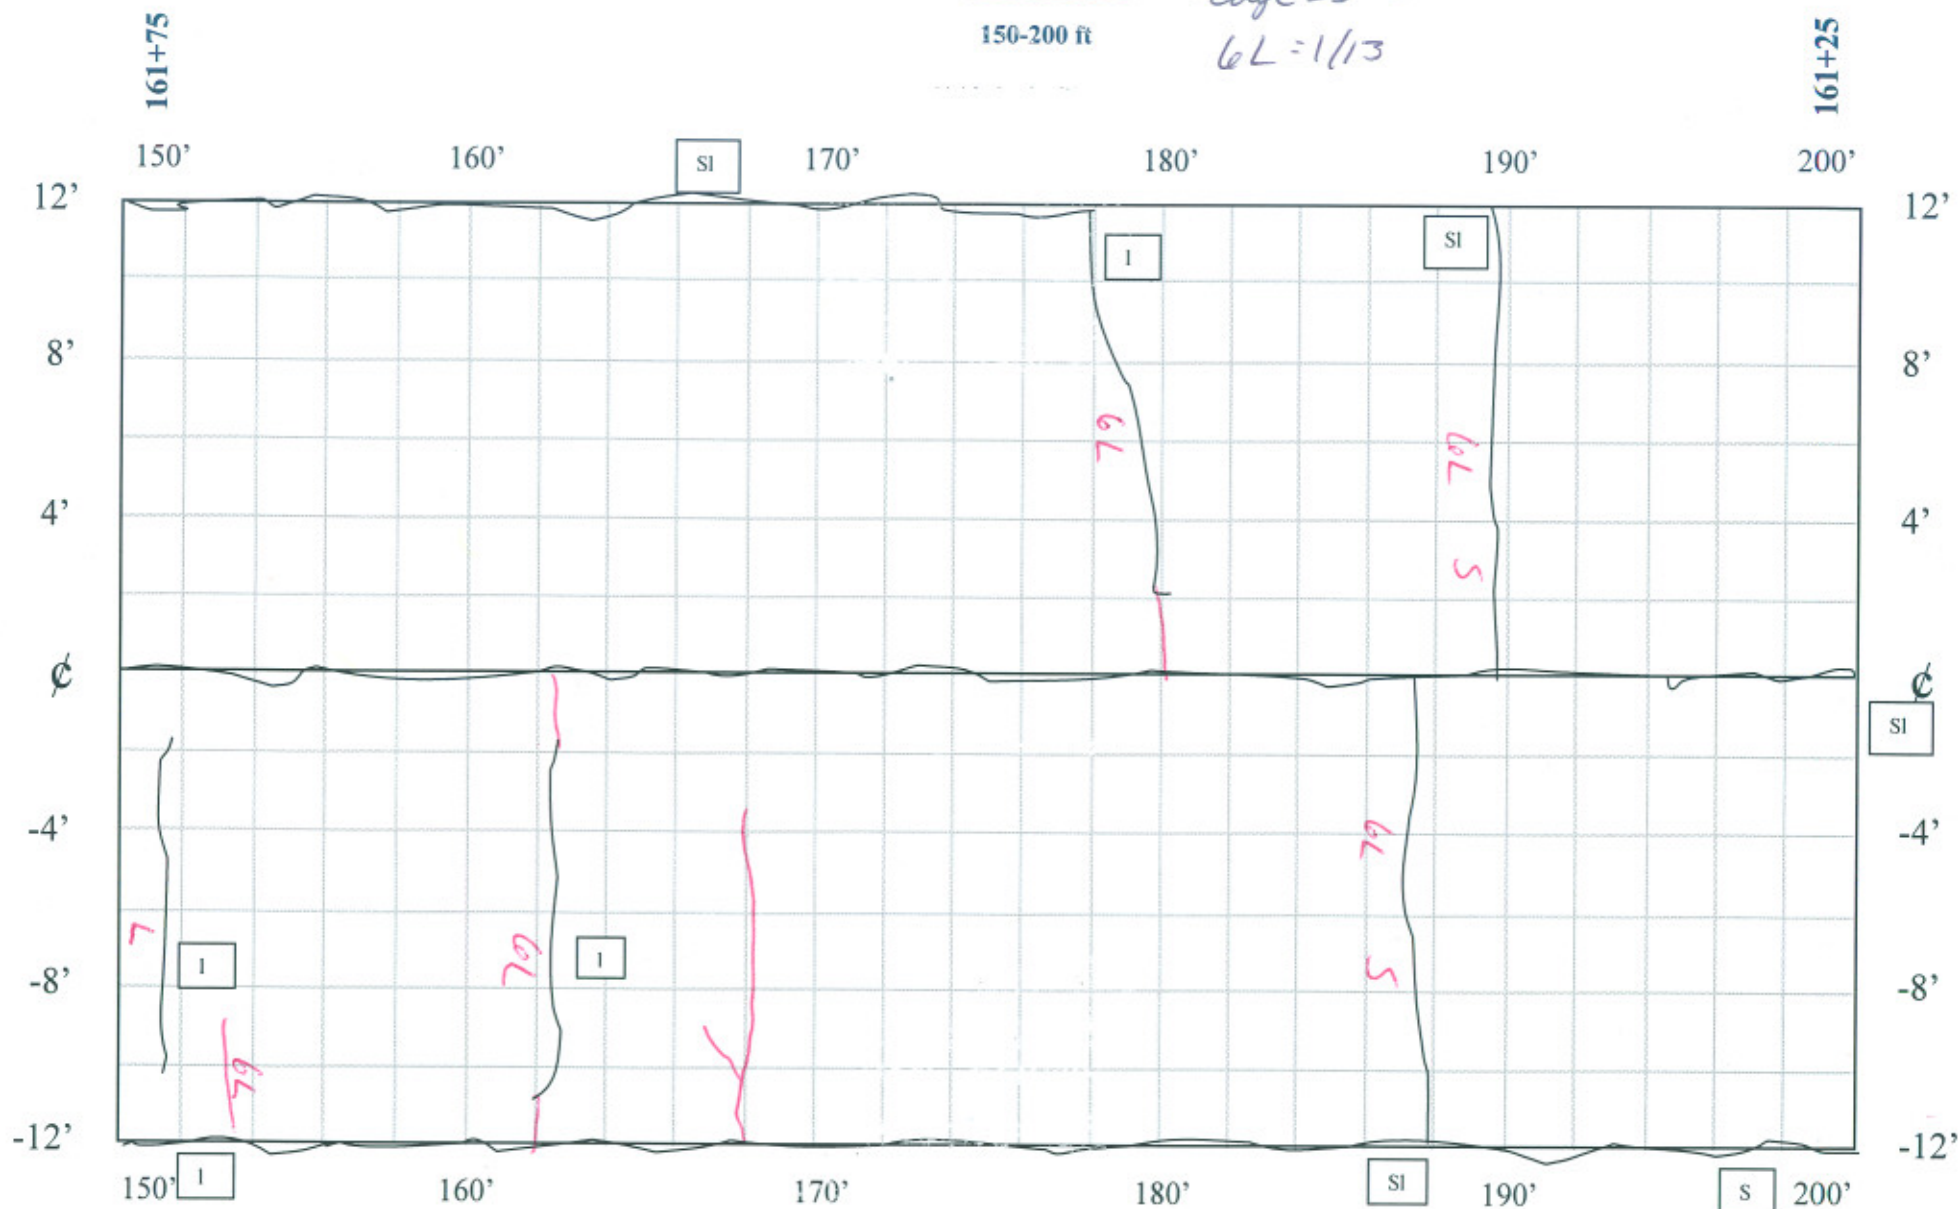

DISTRESS SURVEY
12/29/04

6LS = 2/24

6L = 3/21

CL-LS = 50

Edge LS = 50'




CELL-24

200-250 ft

GLS = 2/26

CL = 1/3'

Edge LS = 22

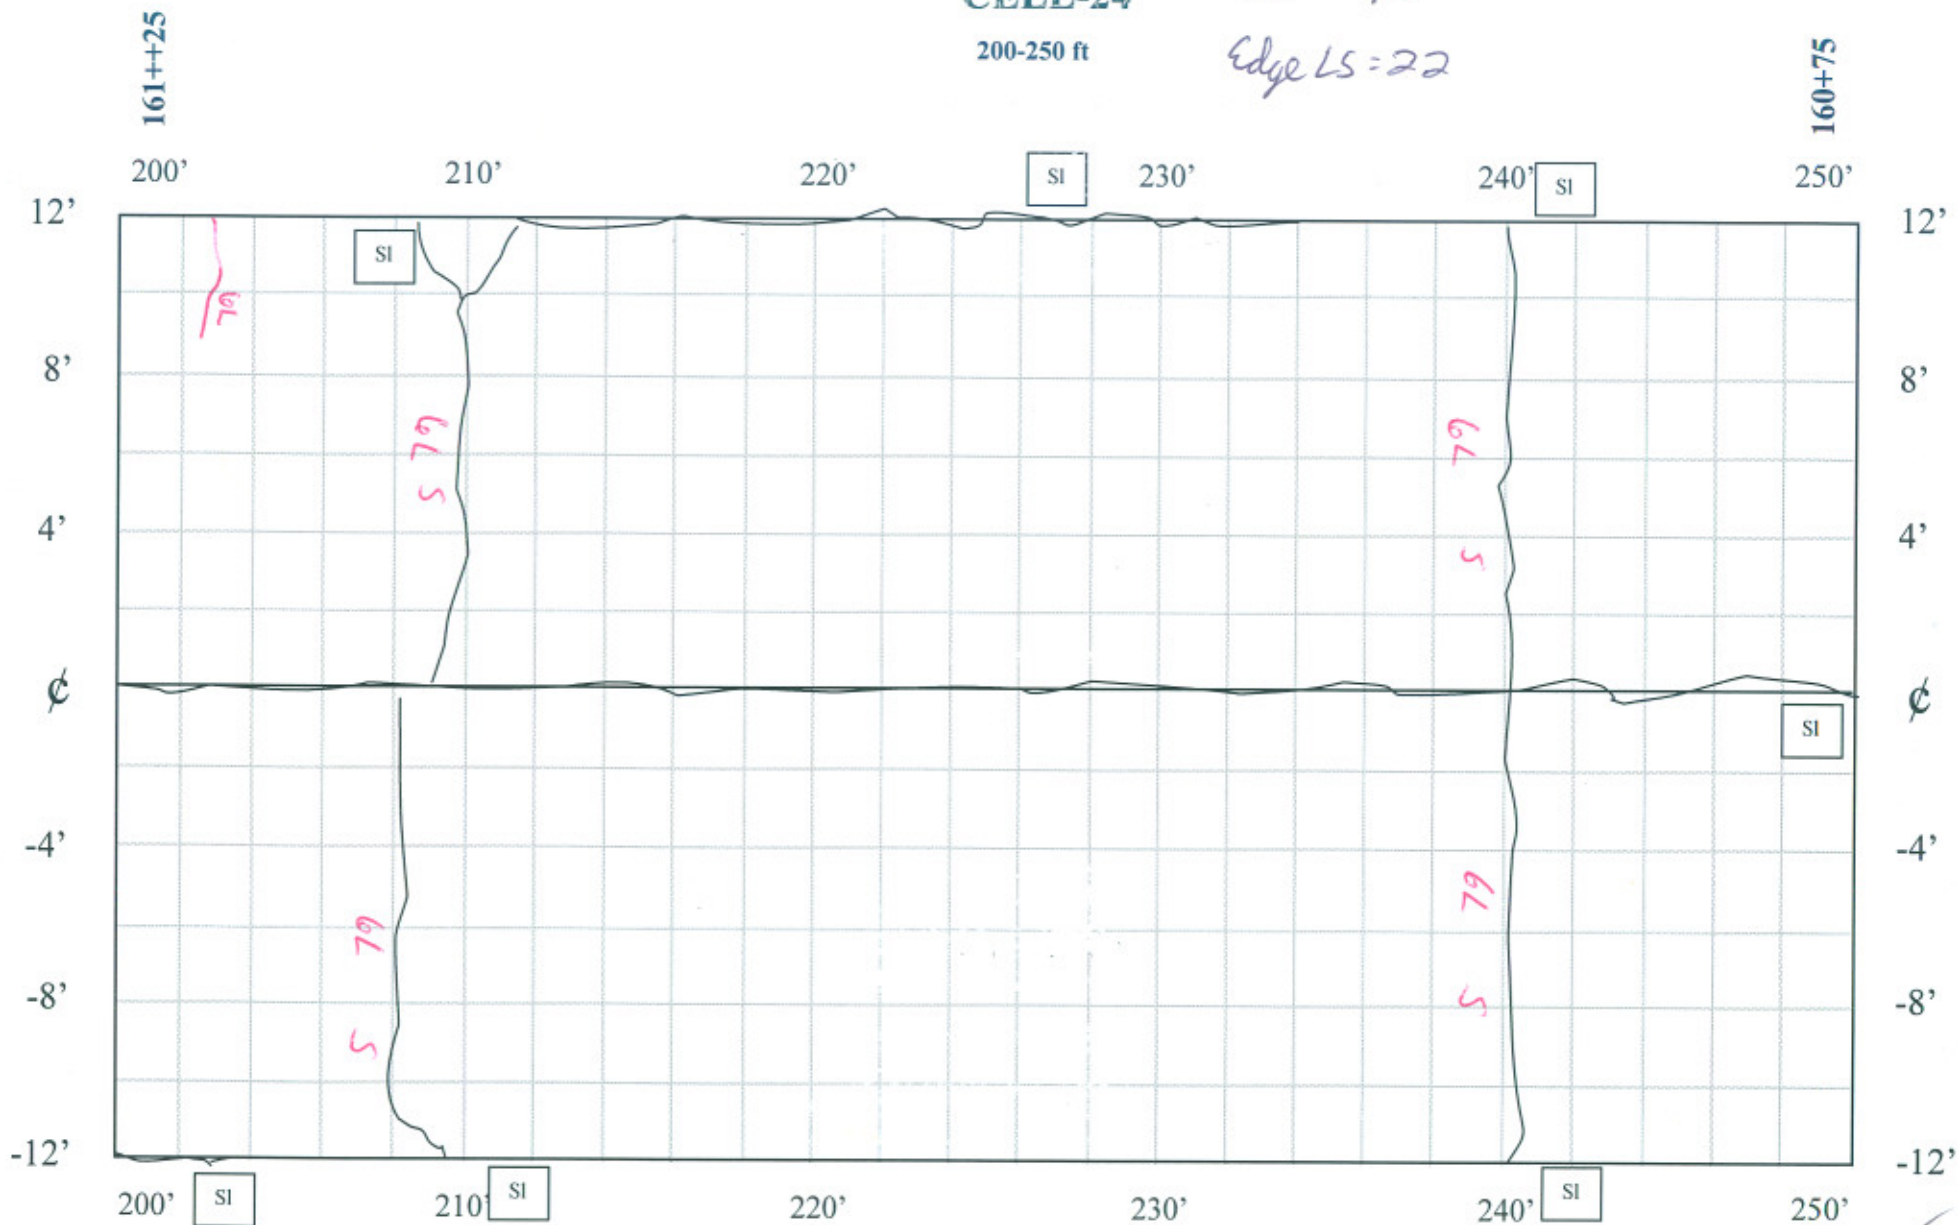


DISTRESS SURVEY
12/29/04

GLS = 2/24

CL-LS = 50

Edge LS = 4

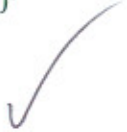


CELL-24

250-300 ft

GLS = 1/12

GL = 1/13

Edge LS = 42

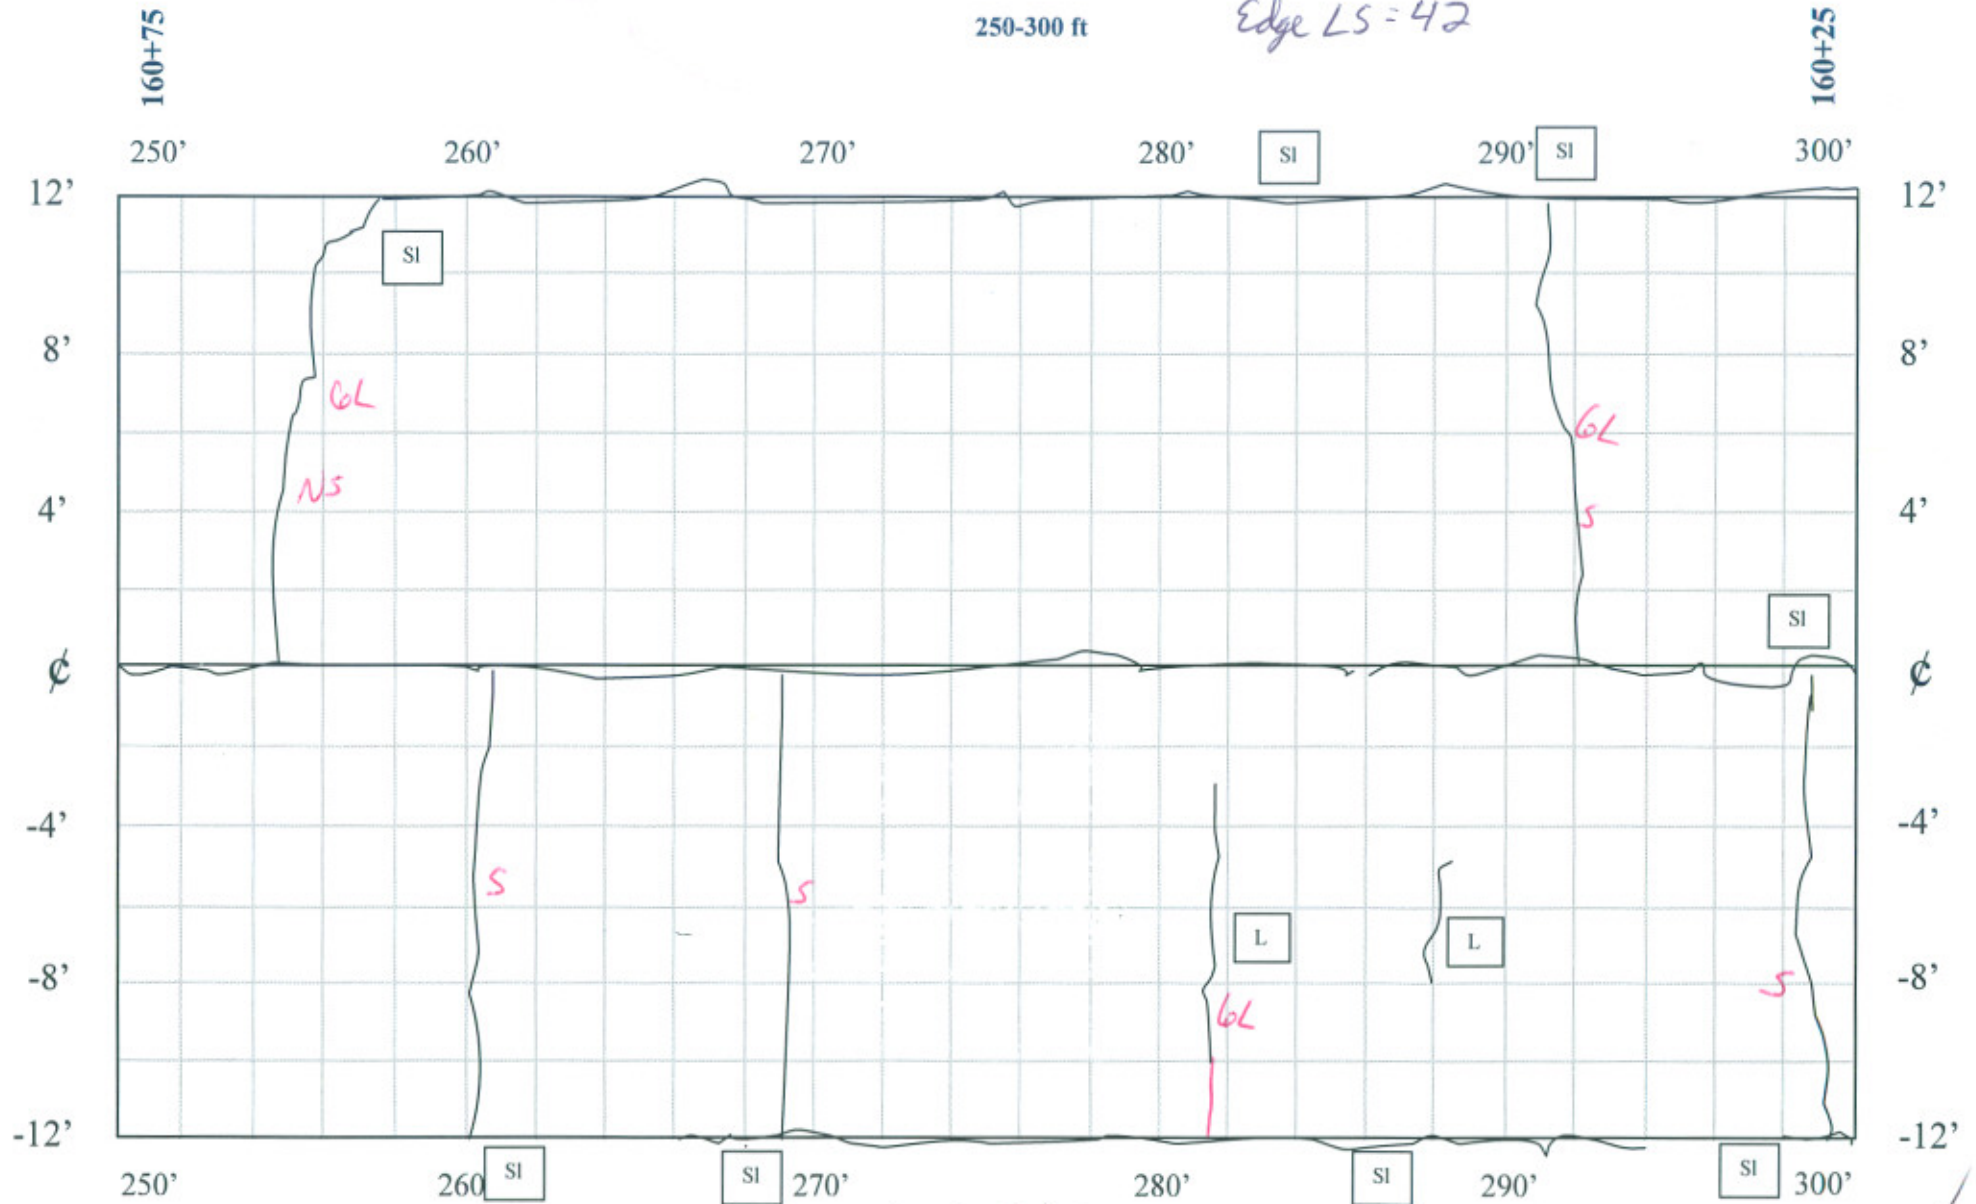

DISTRESS SURVEY
12/29/04

GLS = 3/36

GL = 2/12'

CL-LS = 50'

Edge LS = 28'

CELL-24


300-350 ft

$$6LS = 3/29$$

$$6L = 1/1$$

$$46LS = 3$$

$$EdgeLS = 50$$

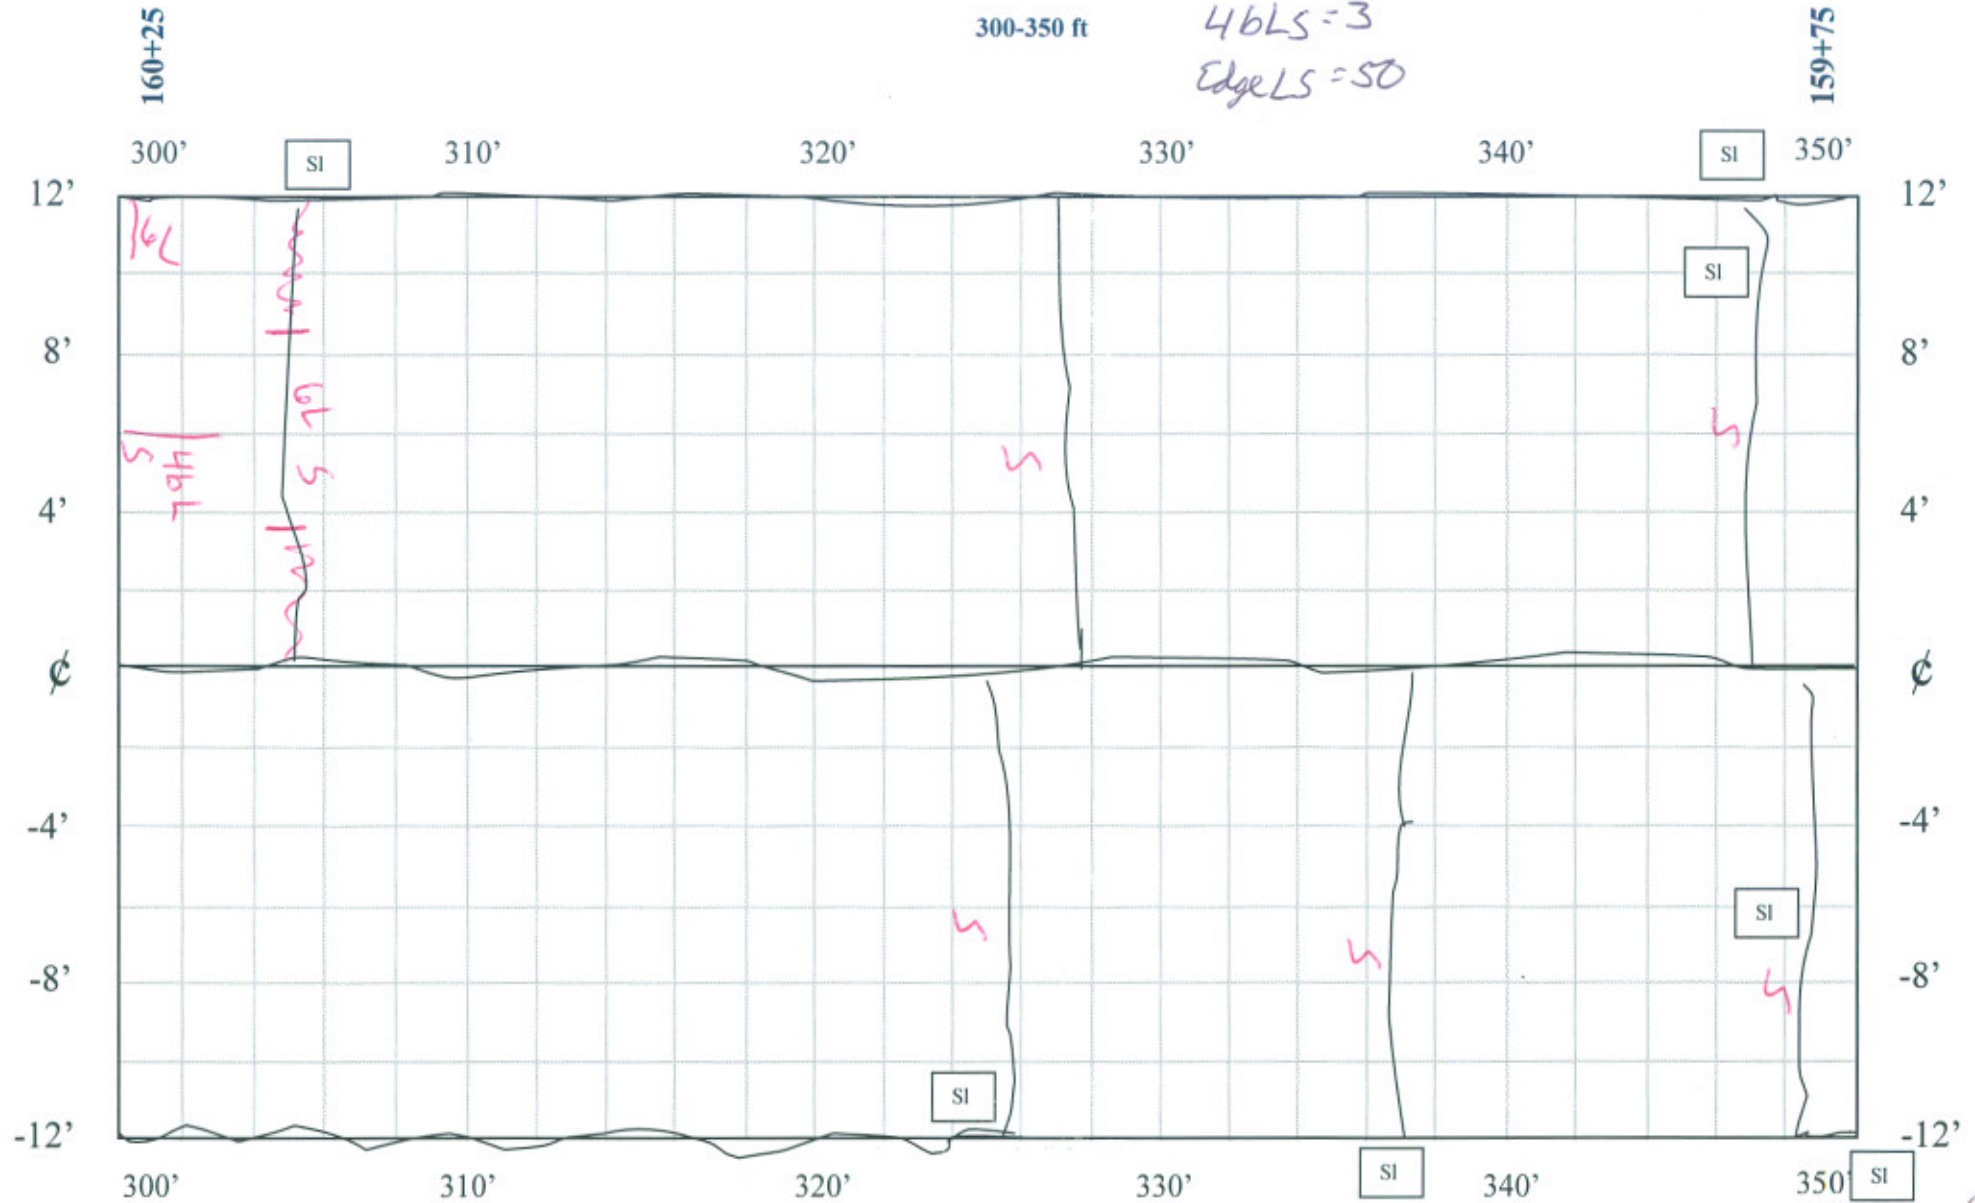

DISTRESS SURVEY

12/29/04

$$6LS = 3/26$$

$$CL-LS = 50$$

$$EdgeLS = 28$$

CELL-24

350-400 ft

6LS = 3/37

Edge LS = 50



DISTRESS SURVEY

12/29/04


6LS = 3/40'

CL-LS = 50

Edge LS = 17

CELL-24
400-450 ft

GLS = 2/16
GL = 1/12
Edge LS = 50

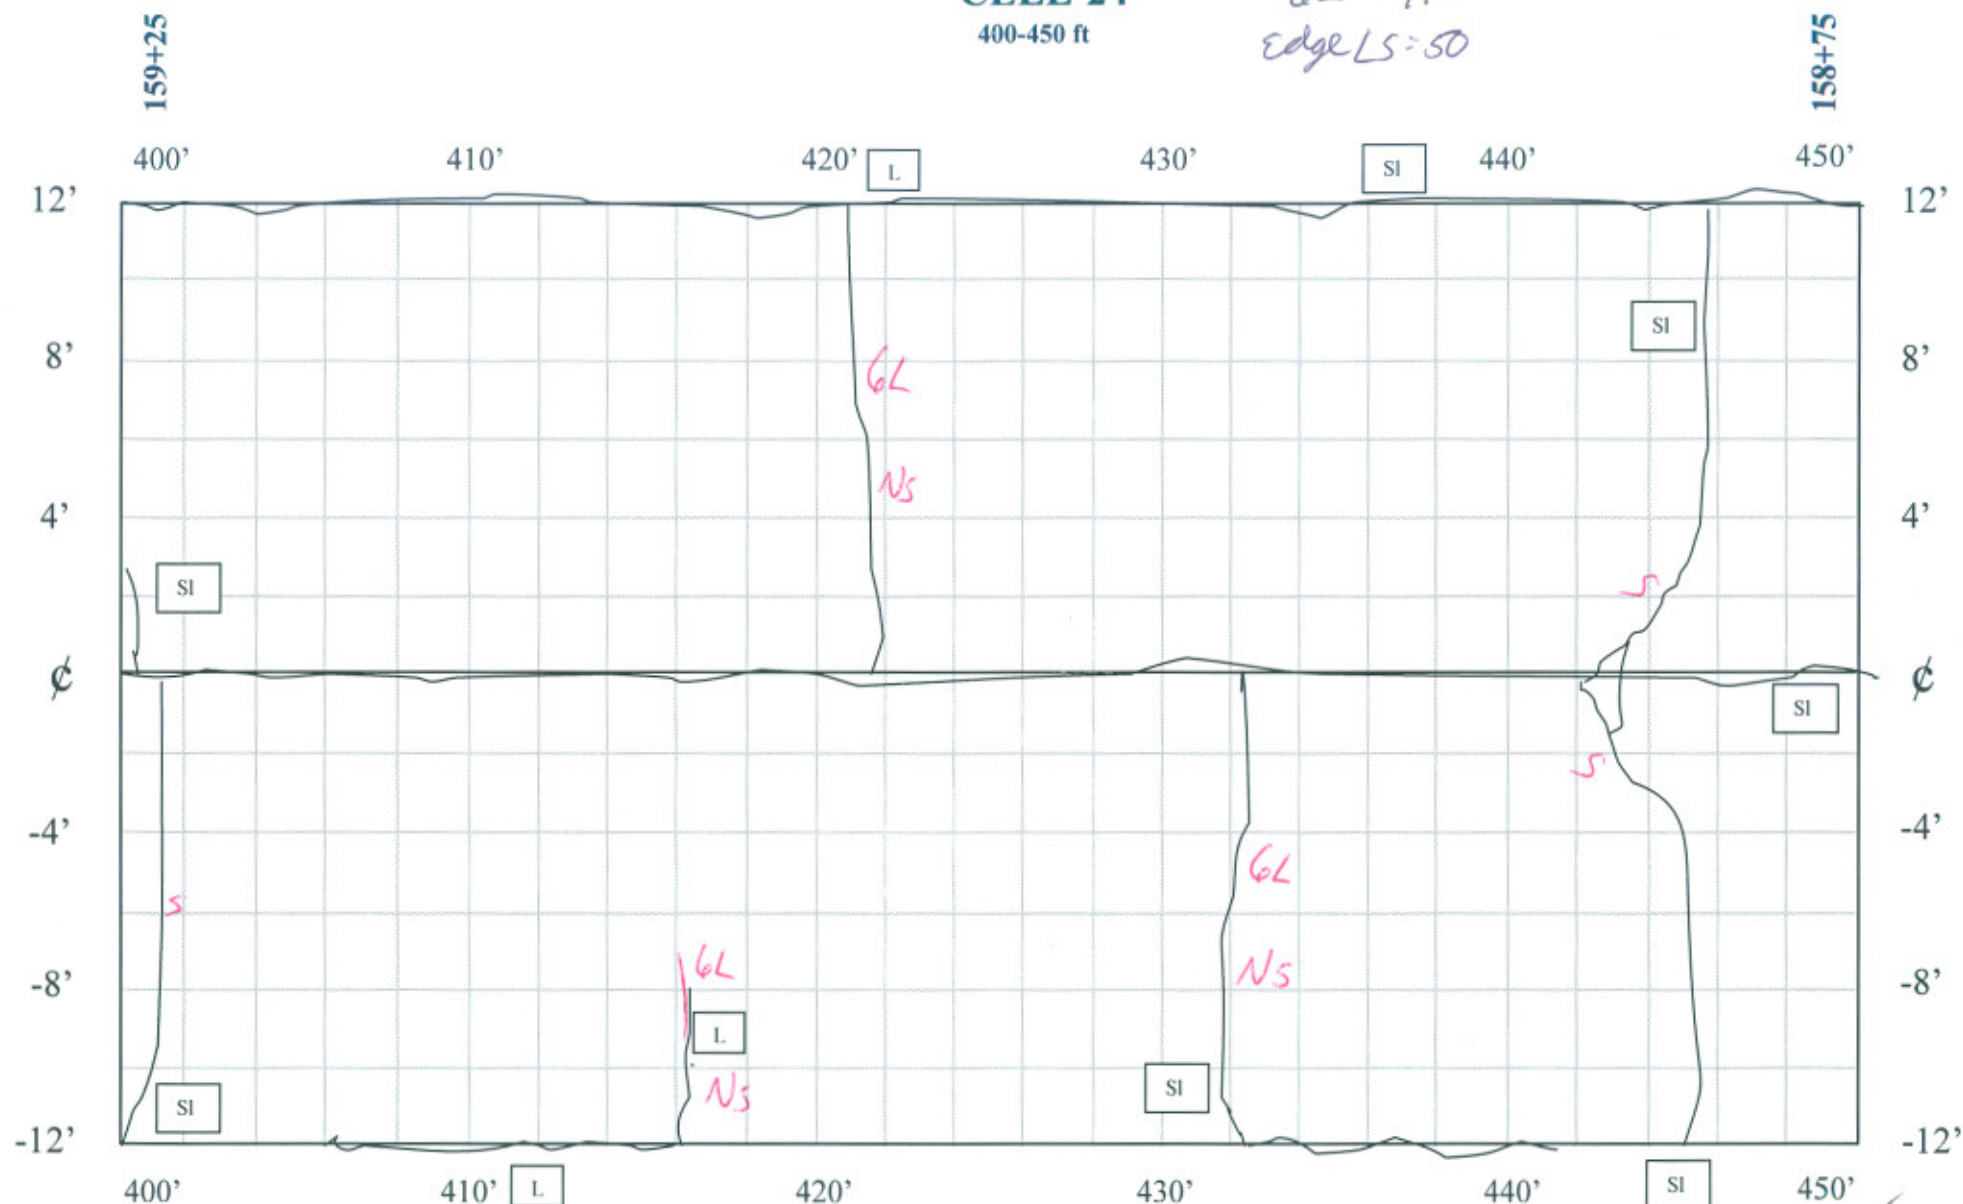


DISTRESS SURVEY
12/29/04

GLS = 2/26
GL = 2/17
CL-LS = 50
Edge LS = 19

CELL-24

450-500 ft

Edge LS=50

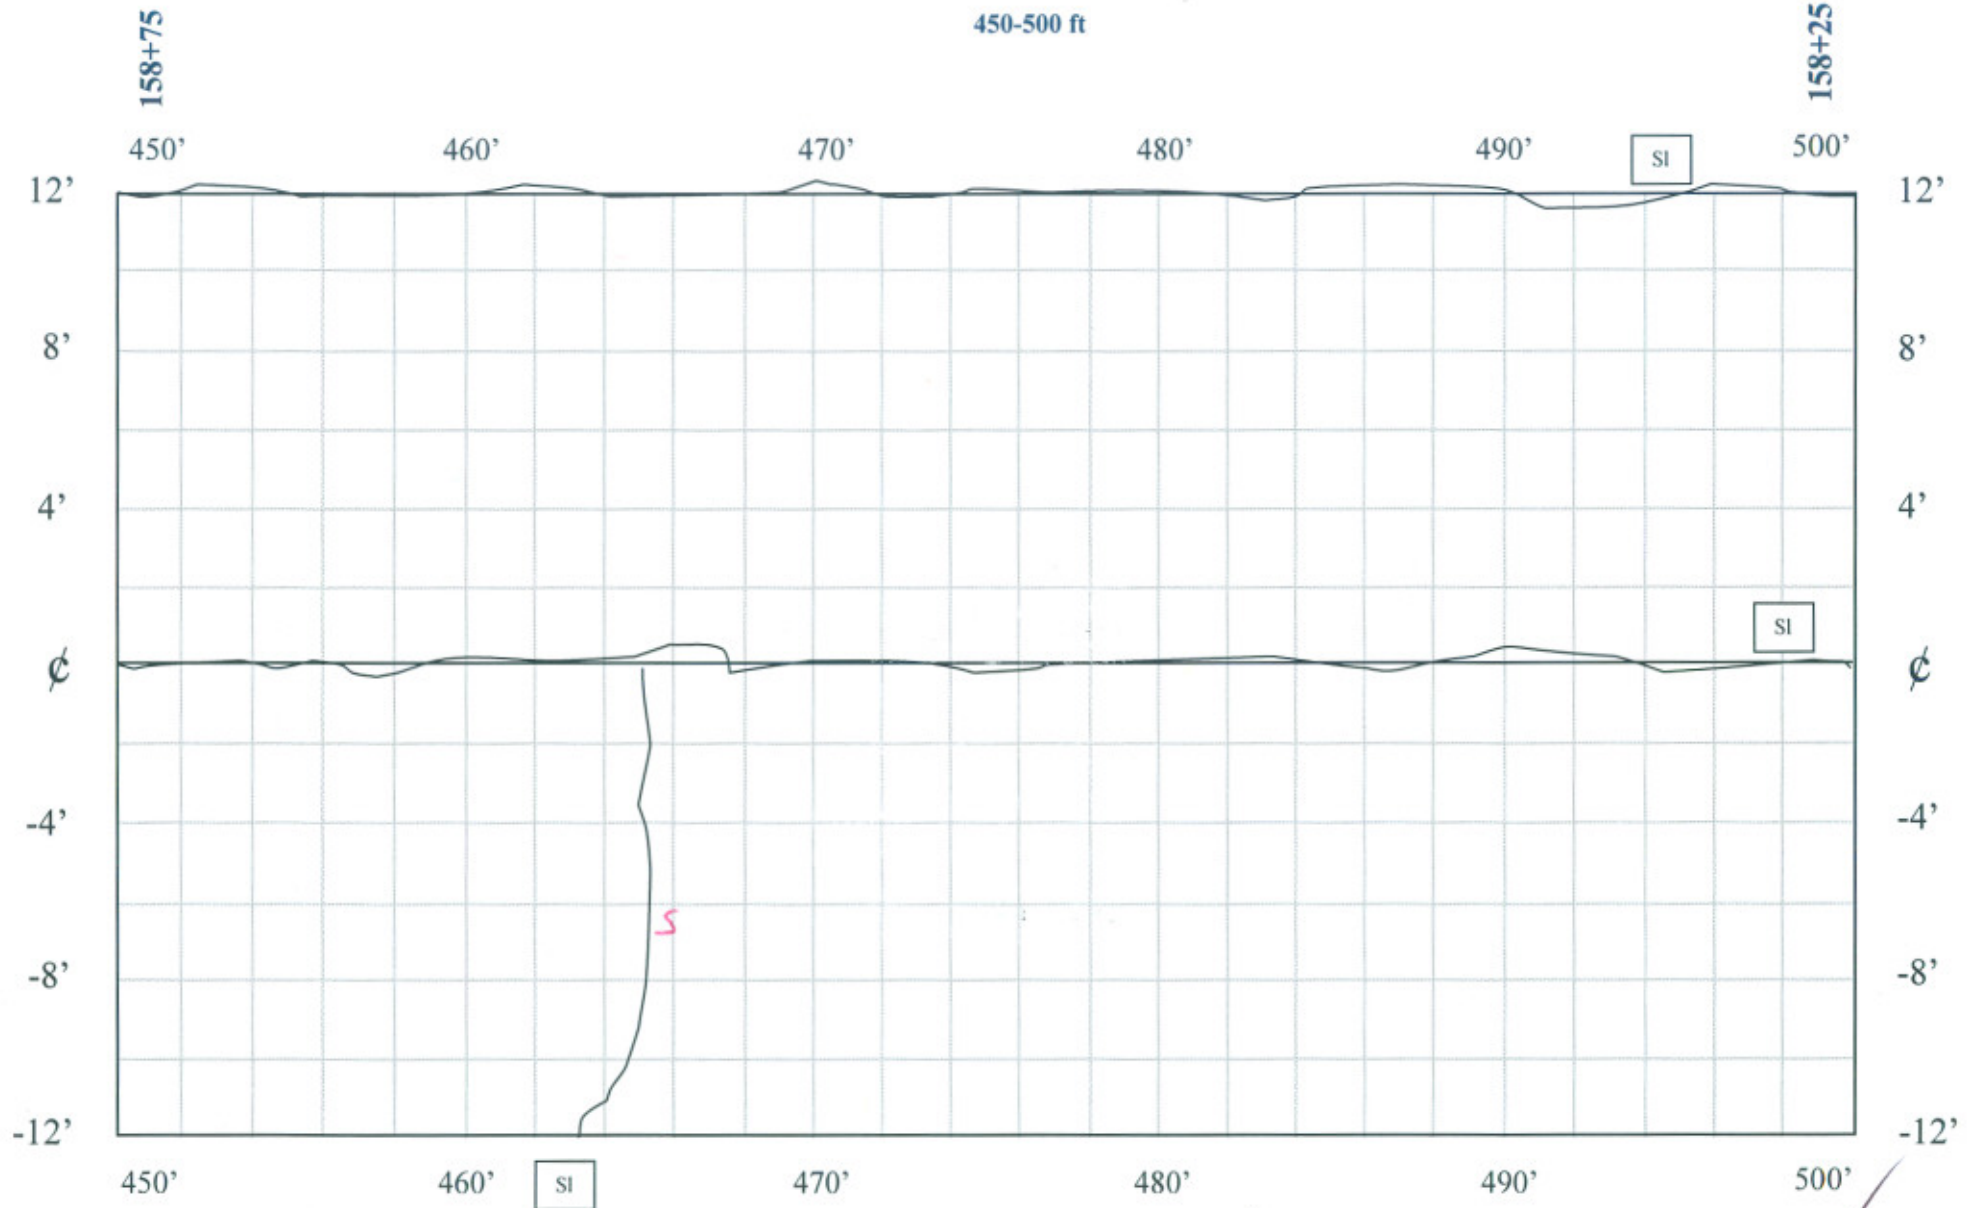

DISTRESS SURVEY
12/29/04

6LS= 1/12
CL-LS= 50