


1113+69.5

CELL 2

0-50 ft

1113+19.5

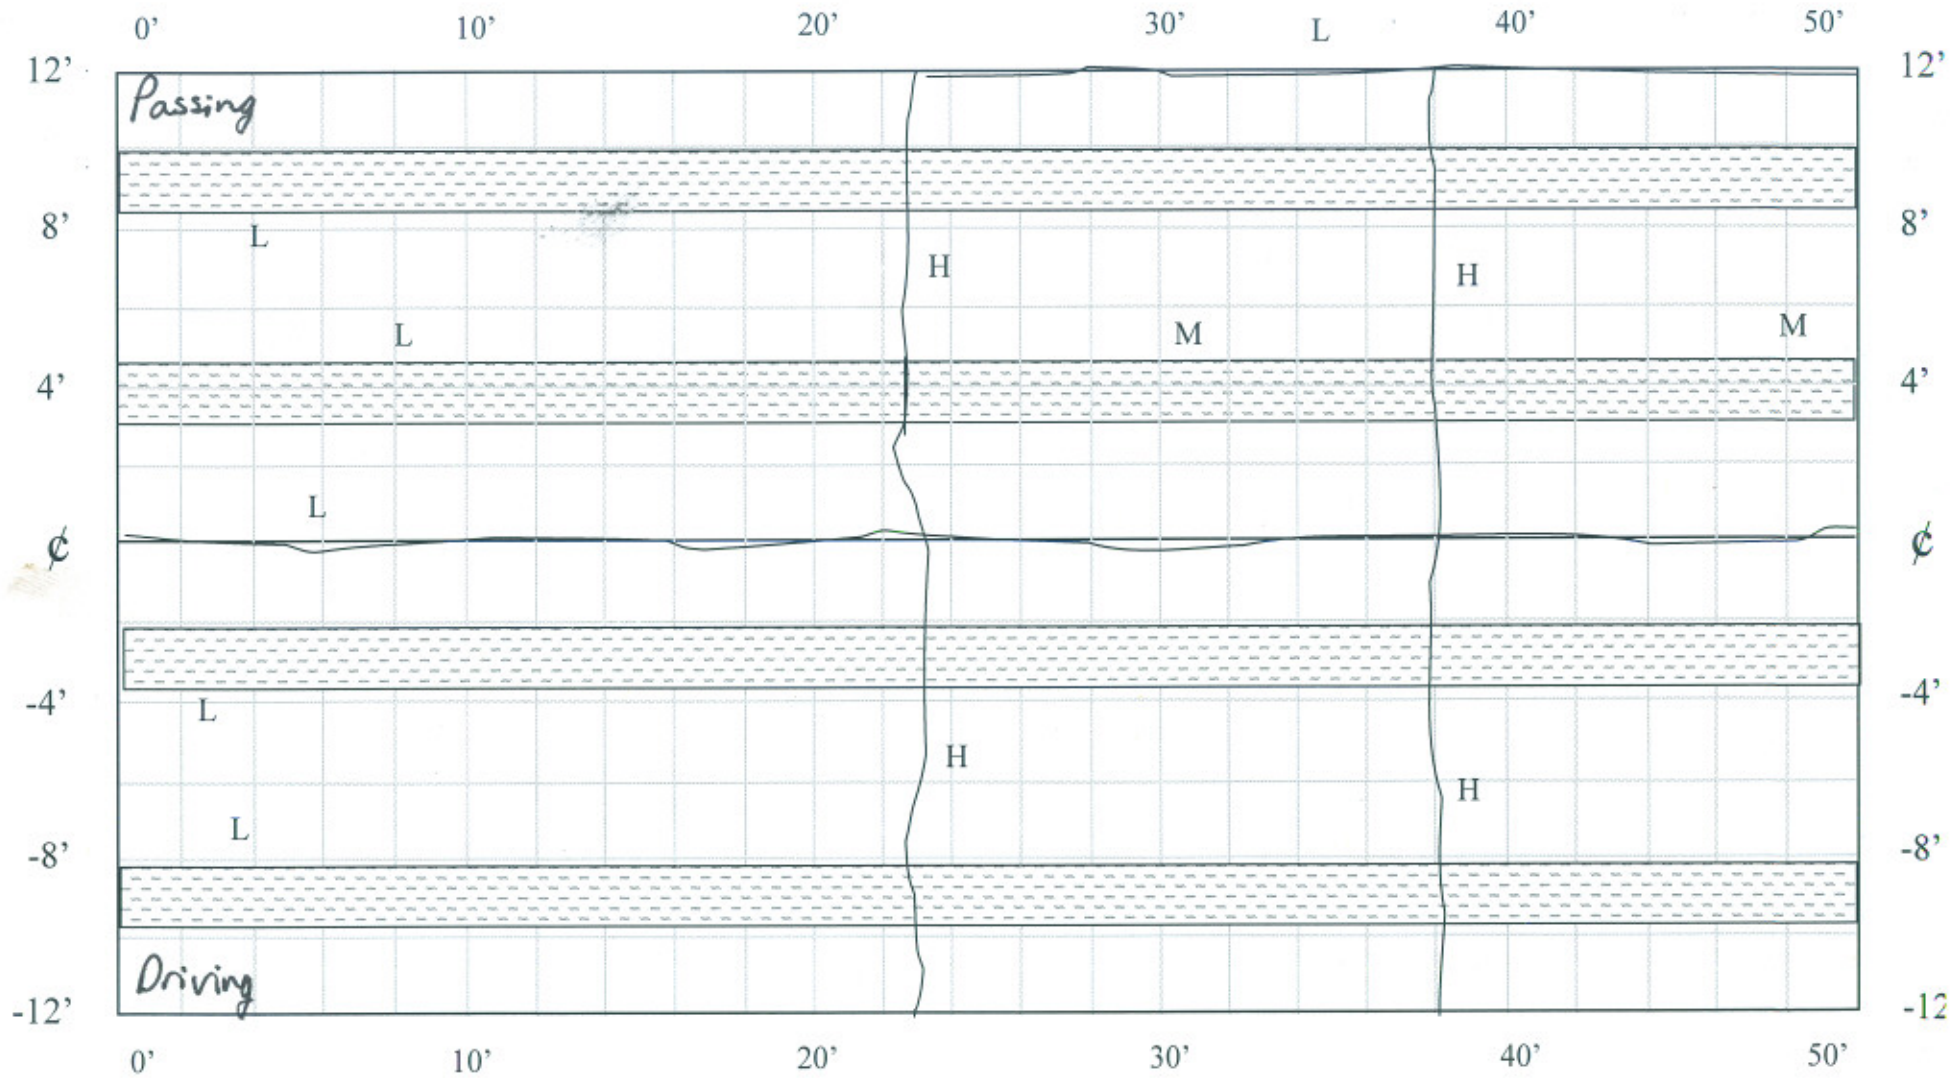


4/9/07
E. Johnson

CELL 2
50-100 ft

1113+19.5

1112+69.5

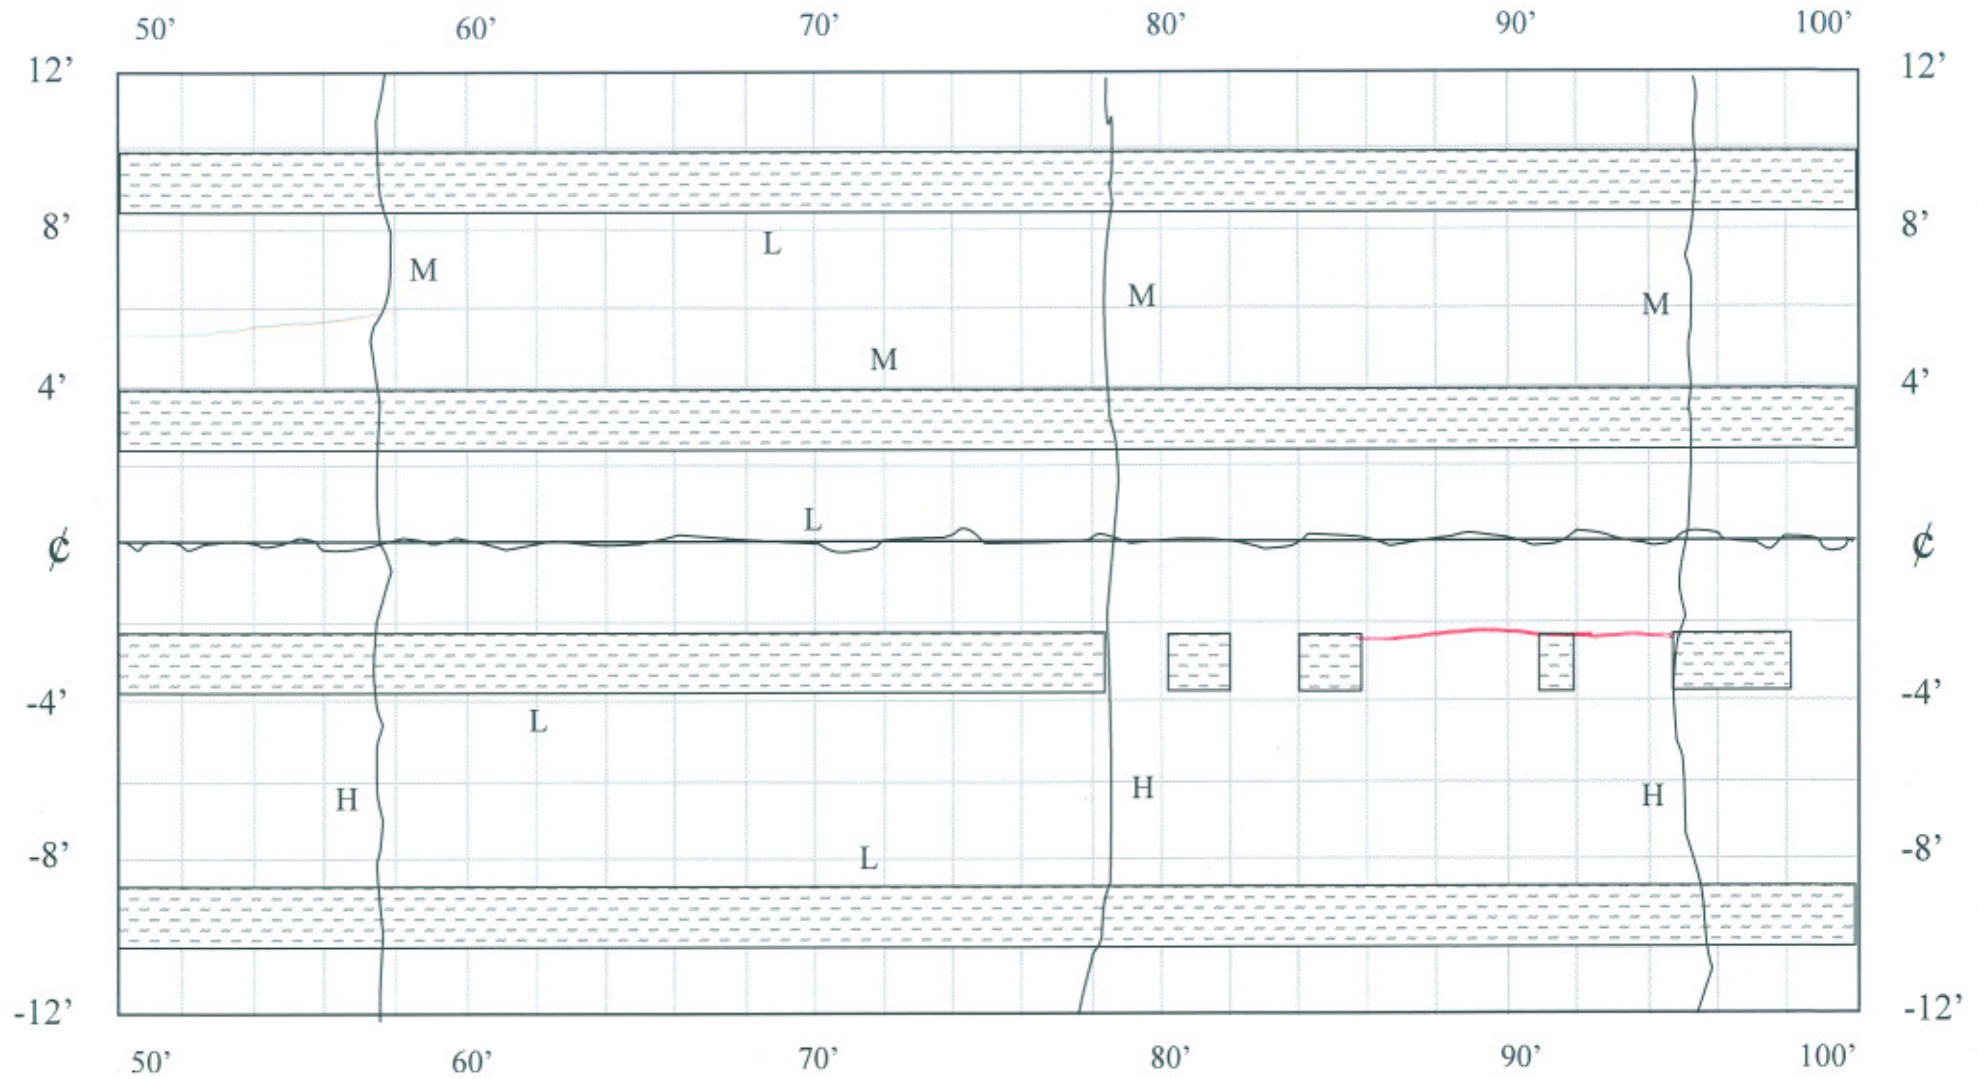


CELL 2

100-150 ft

1112+69.5

1112+19.5

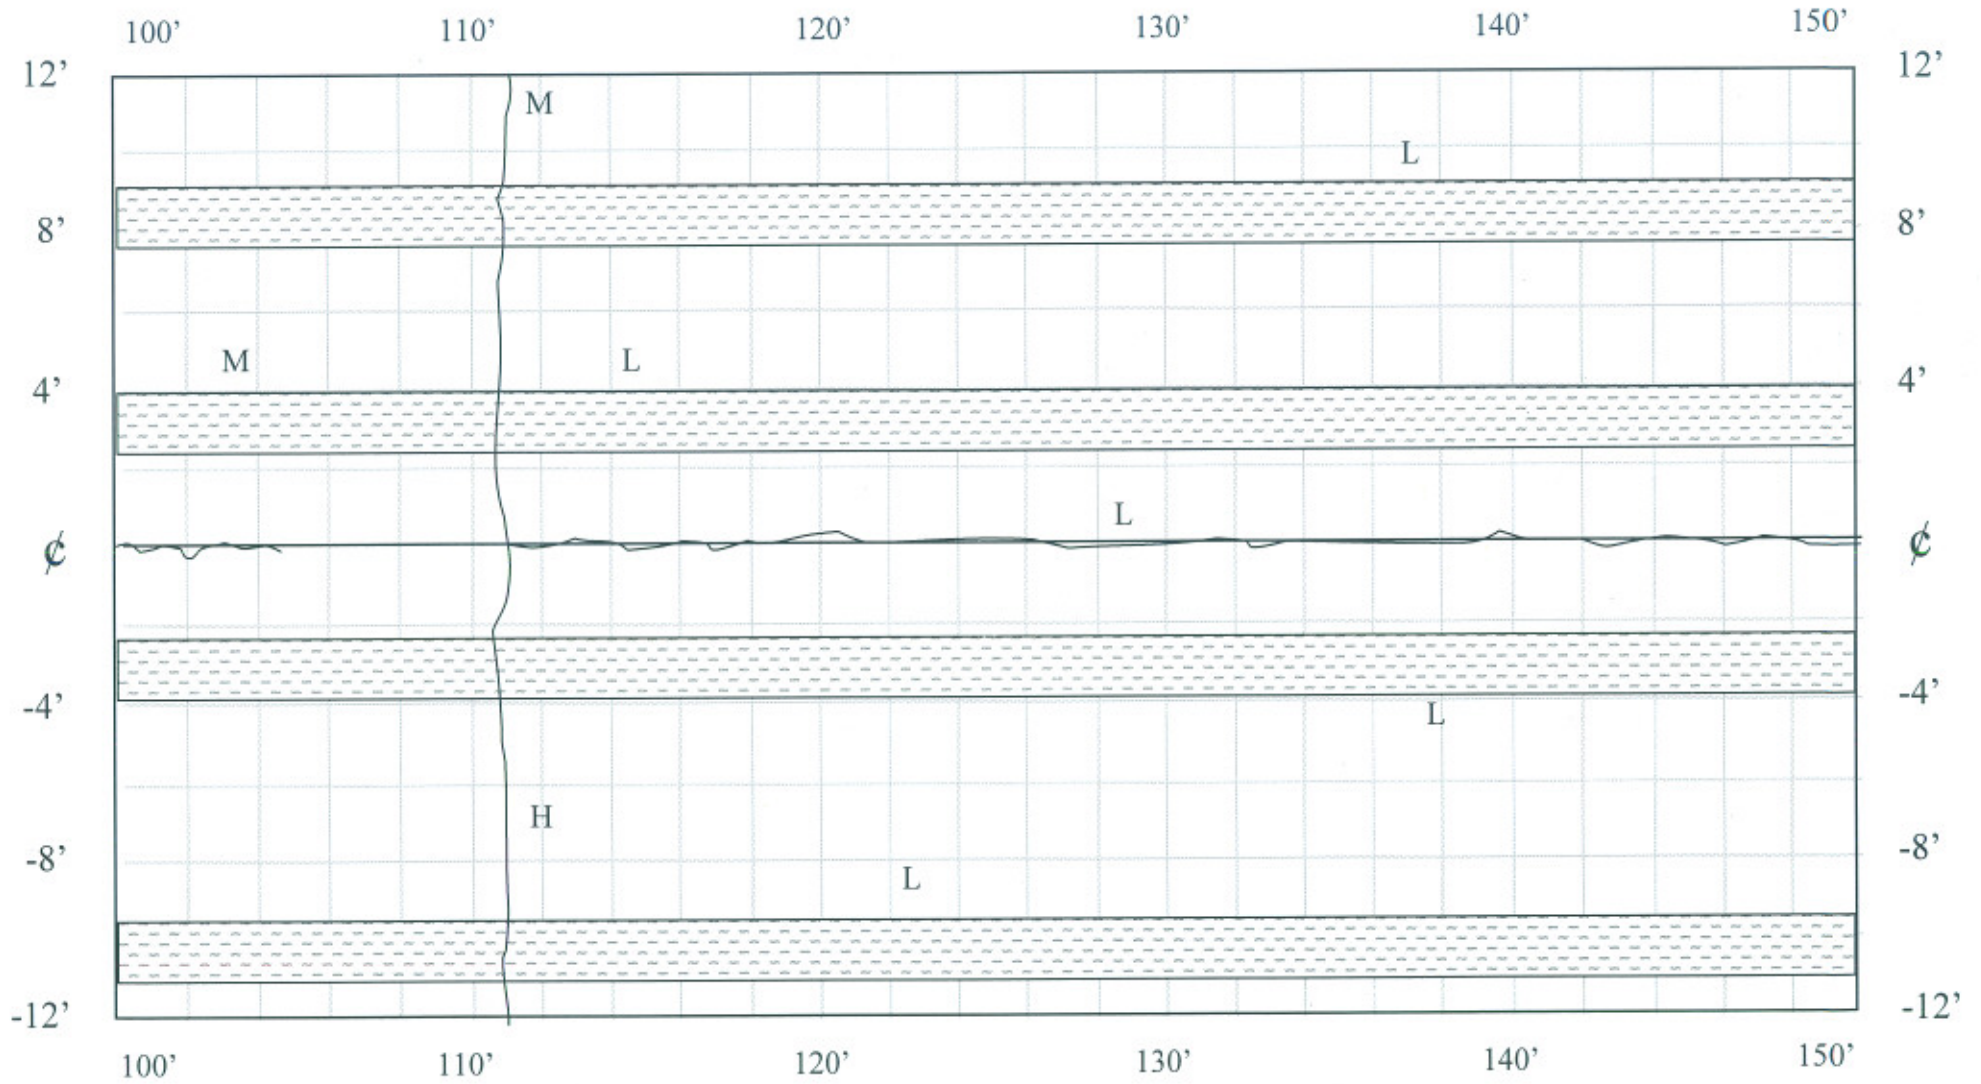


CELL 2

150-200 ft

1112+19.5

1111+69.5

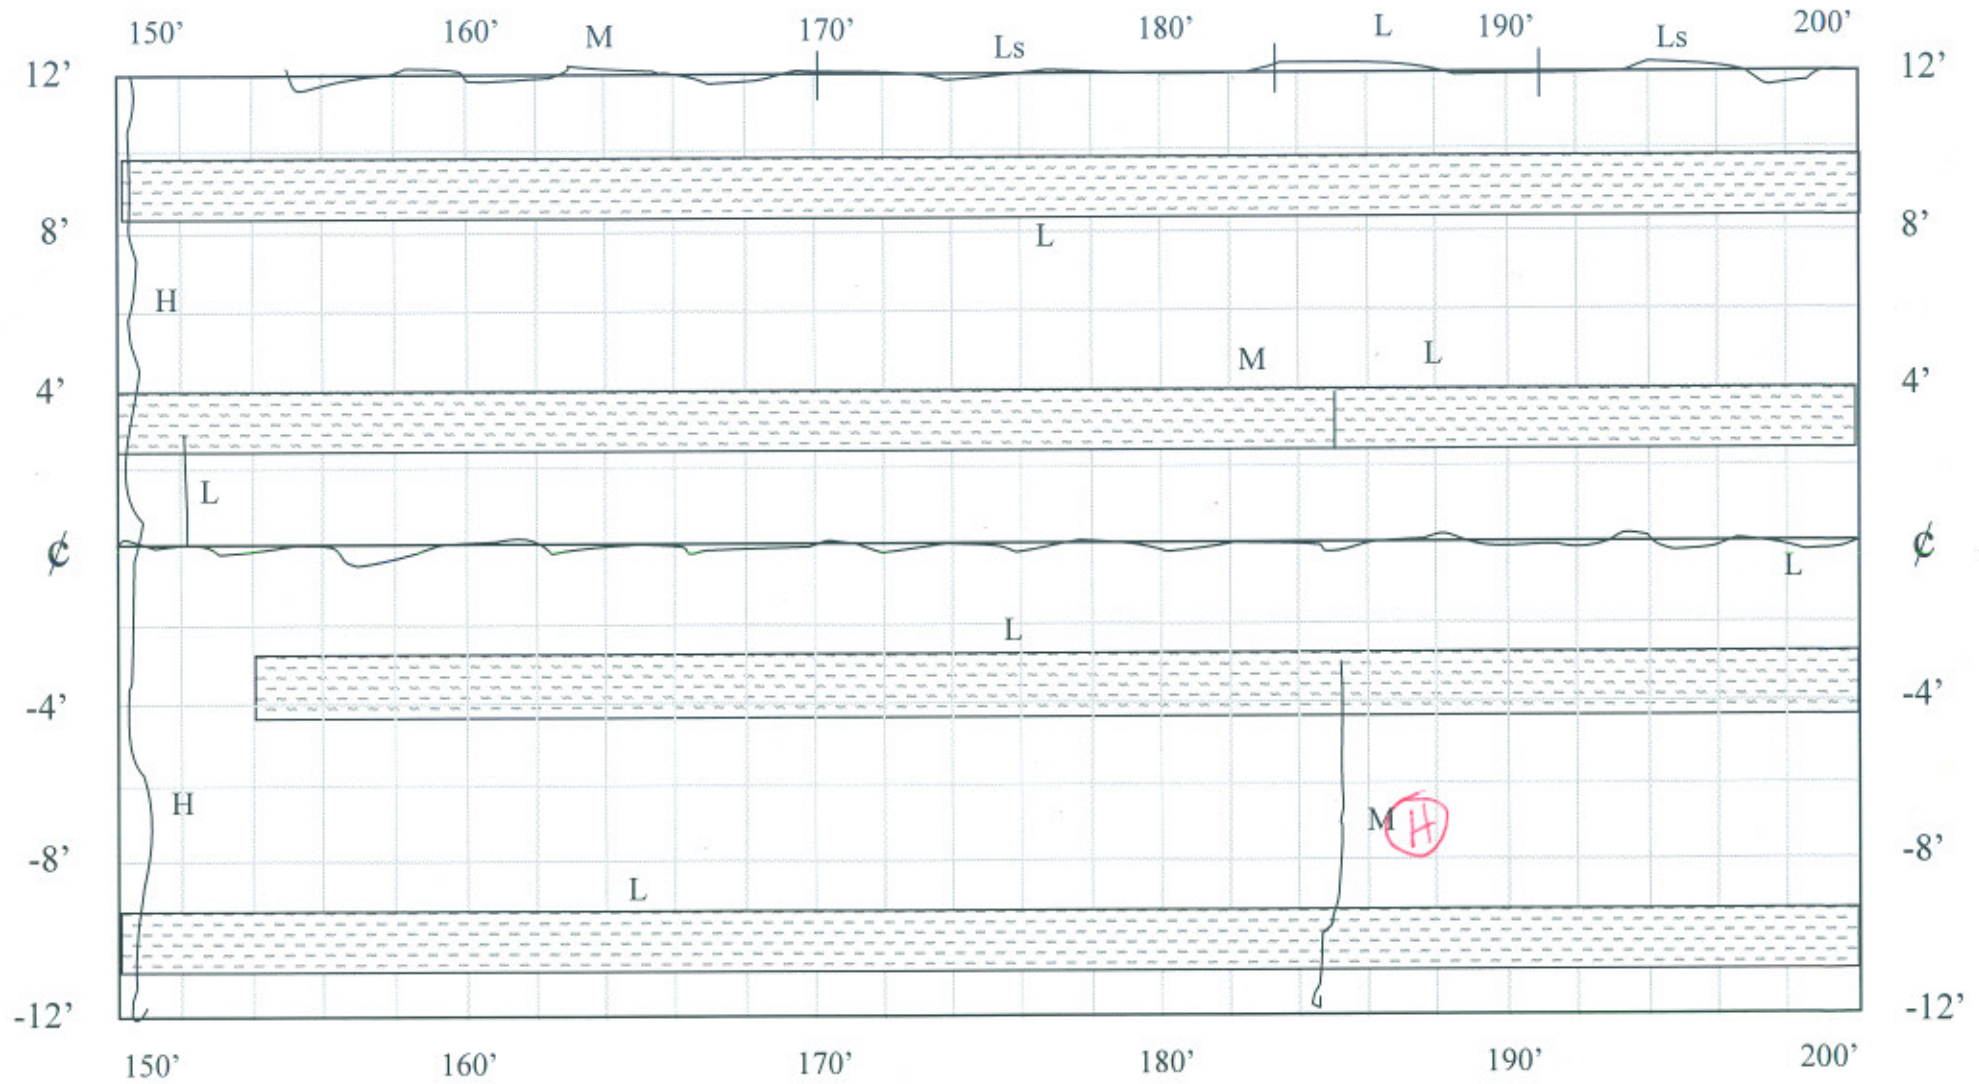


CELL 2

200-250 ft

1111+69.5

1111+19.5

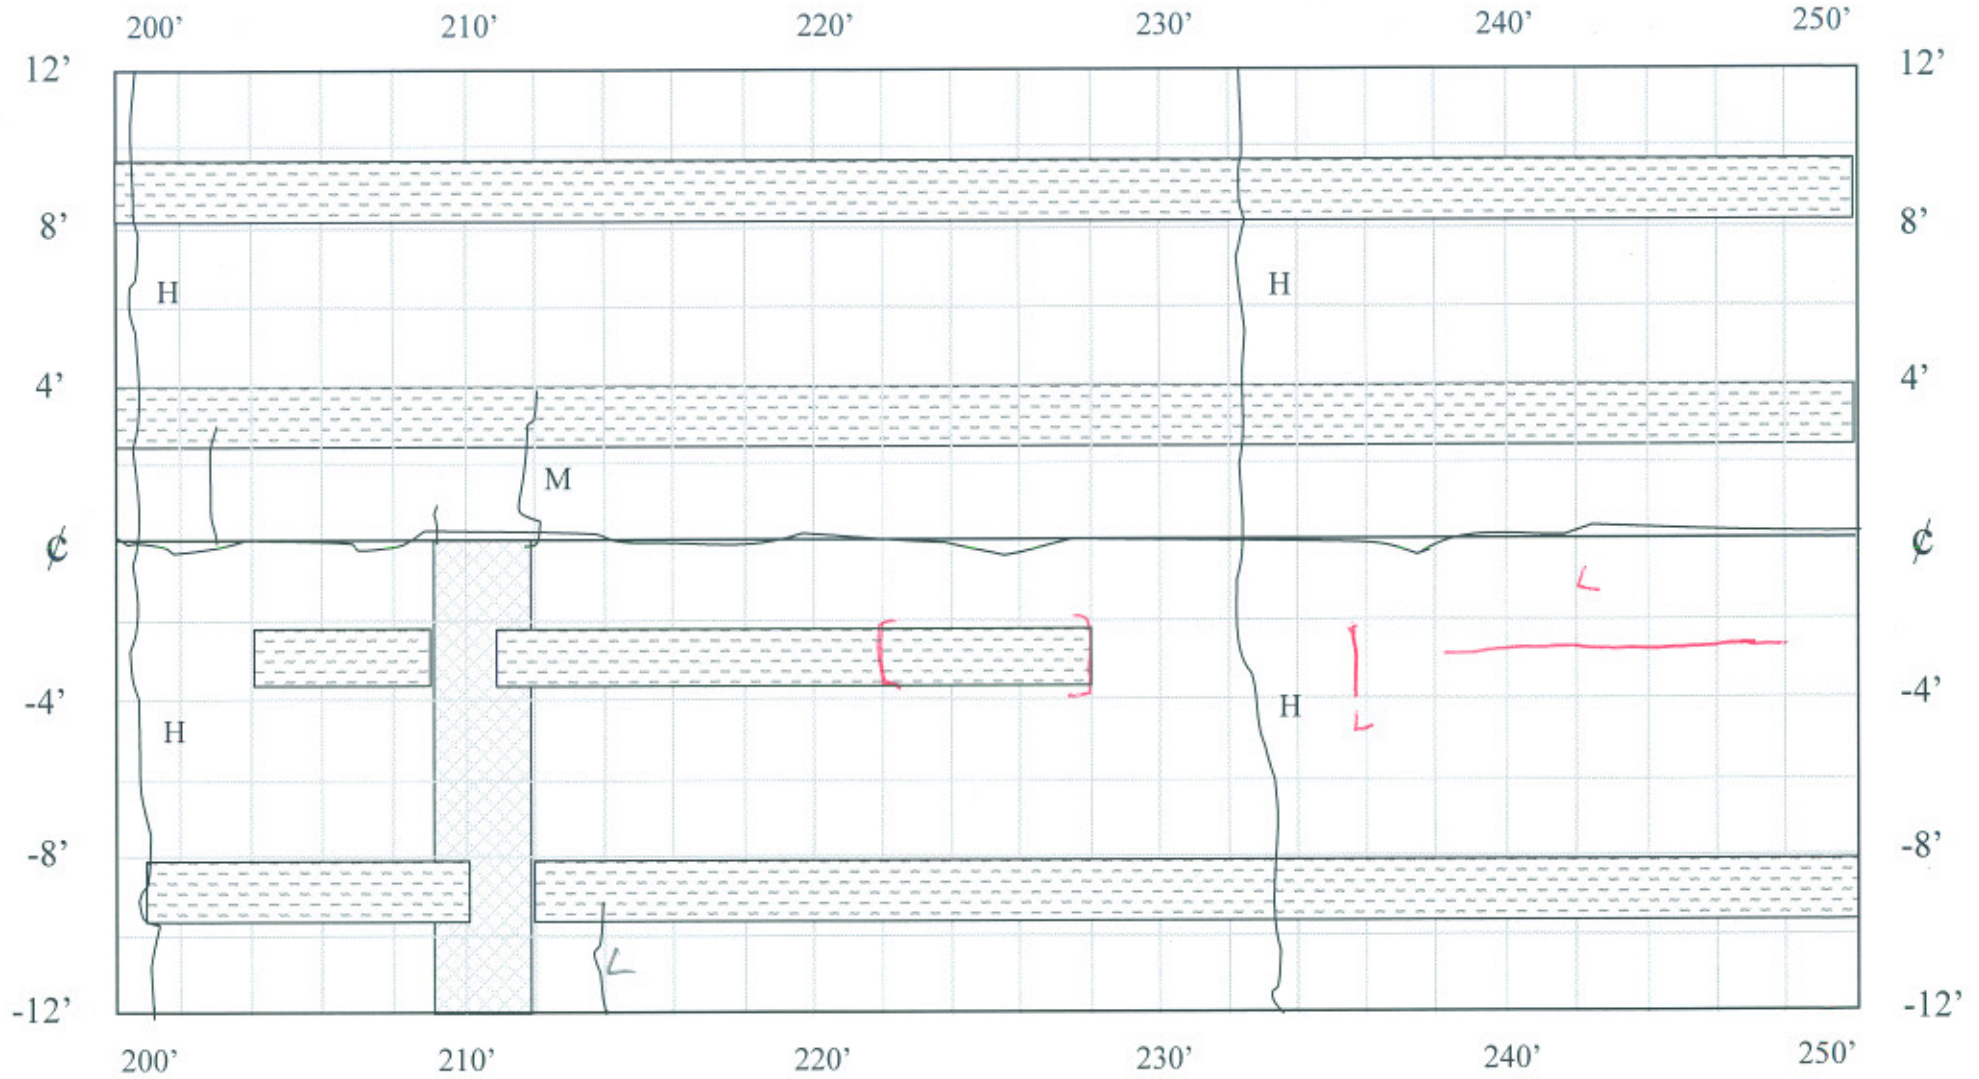


Driving Lane
LWP
Not visible 222-228'
(4/07)

CELL 2

250-300 ft

1111+19.5

1110+69.5

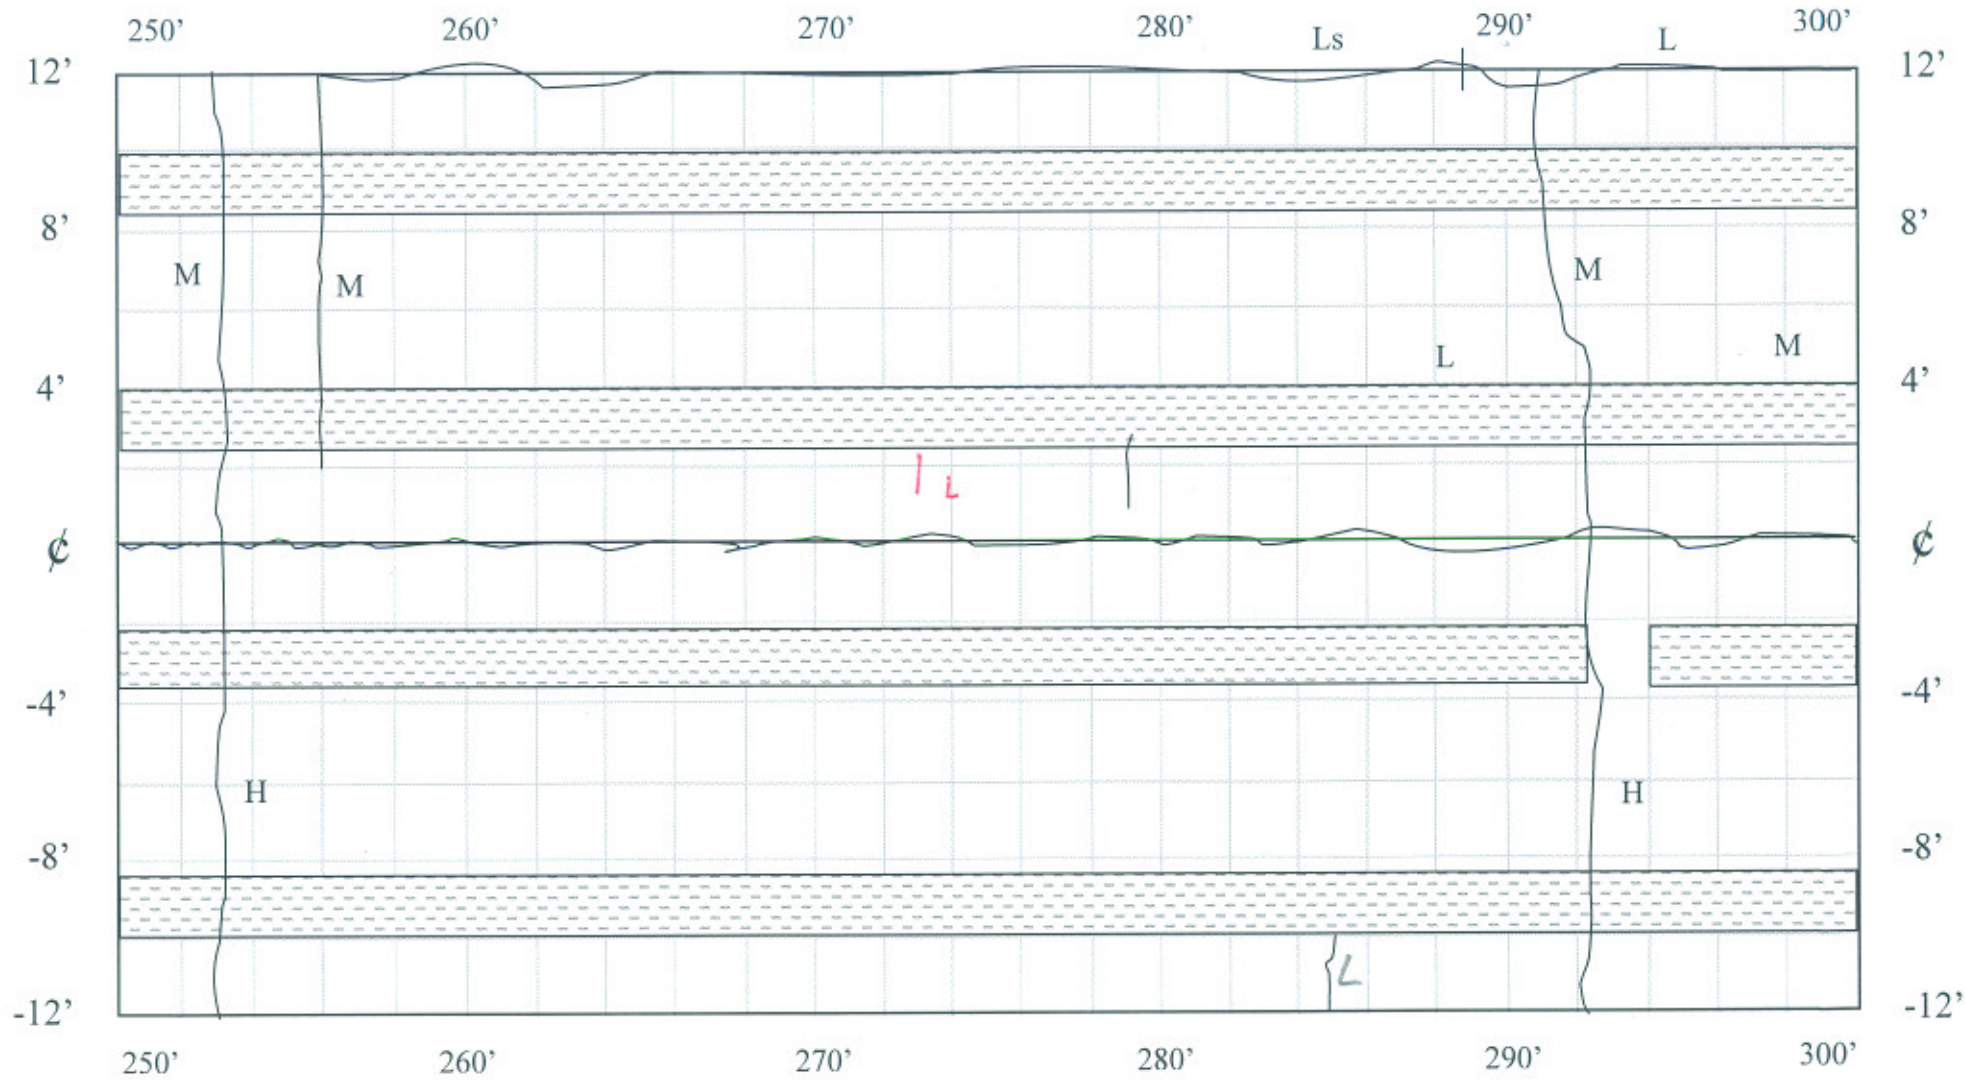


CELL 2

300-350 ft

1110.69.5

1110+19.5

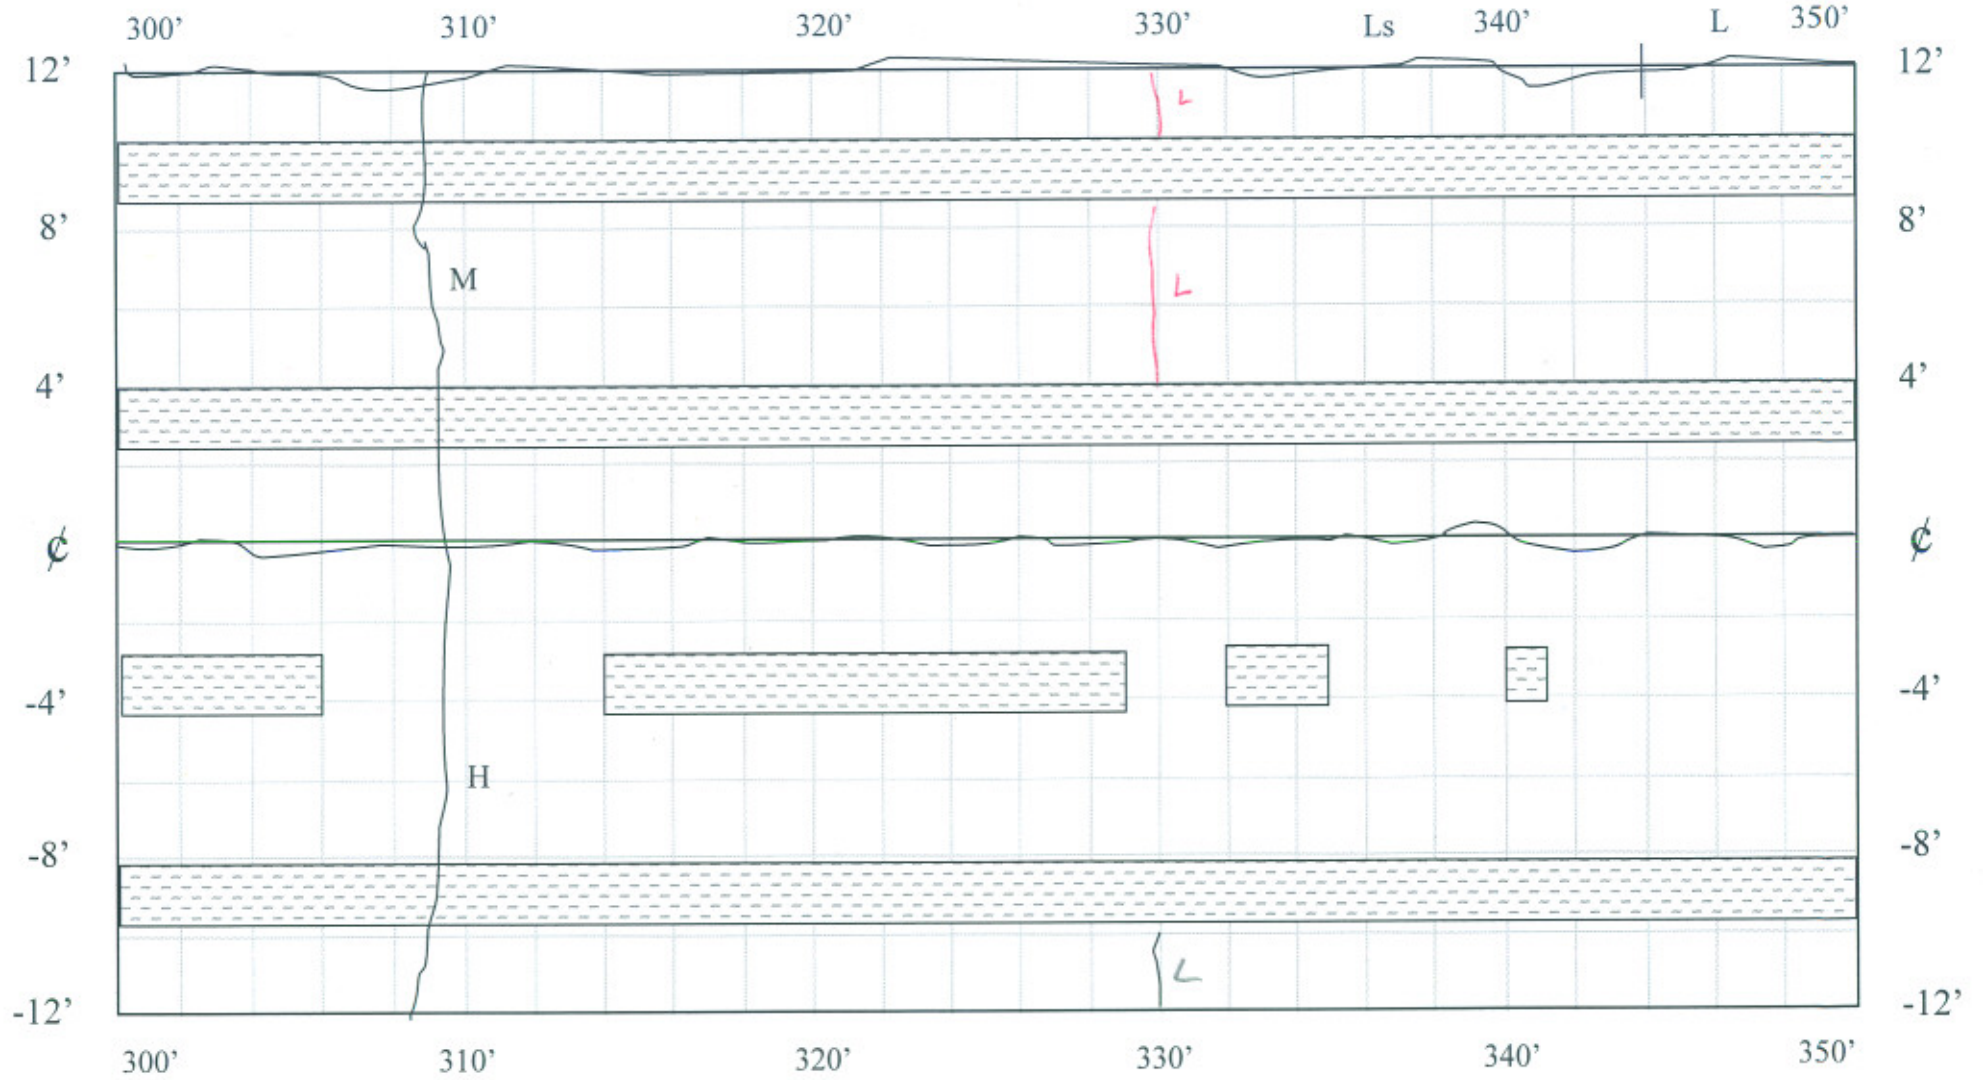


CELL 2


350-400 ft

1110+19.5

1109+69.5

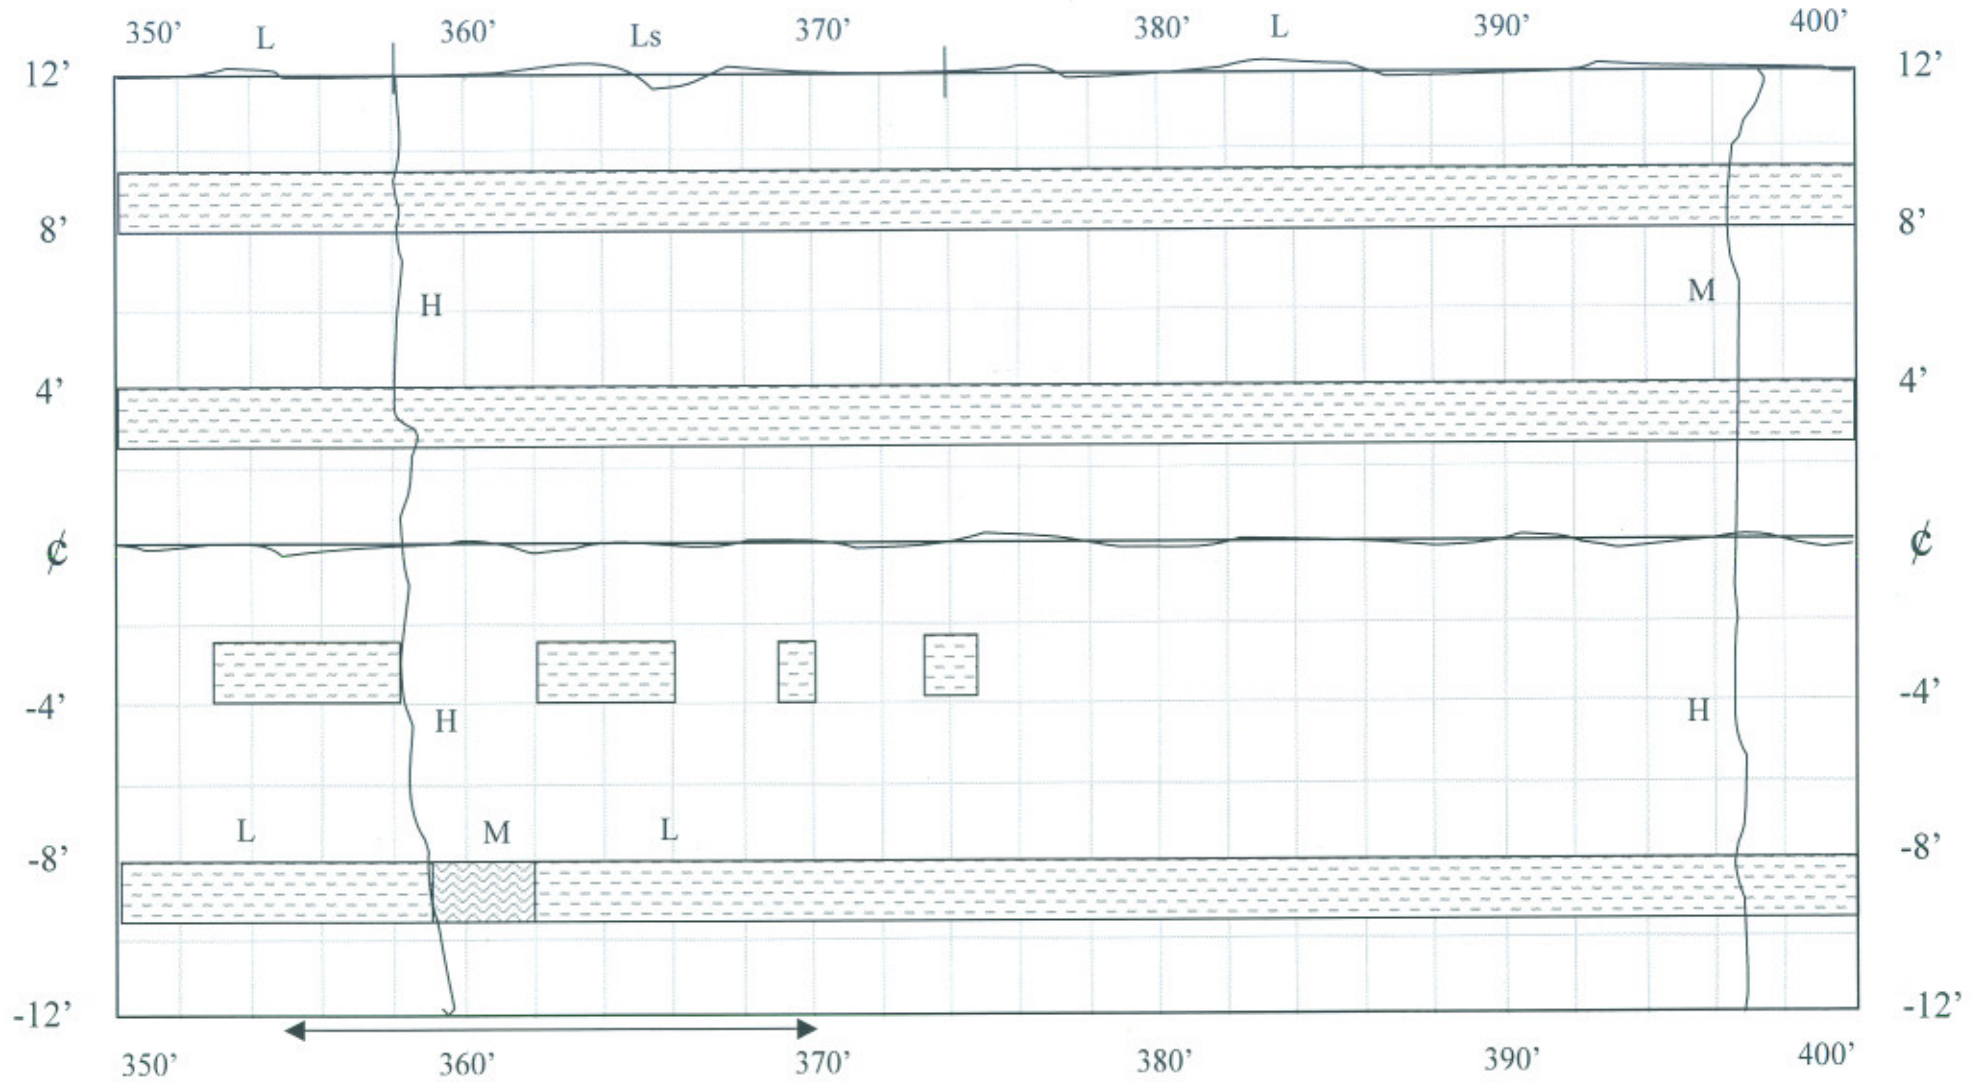

CELL 2
400-450 ft

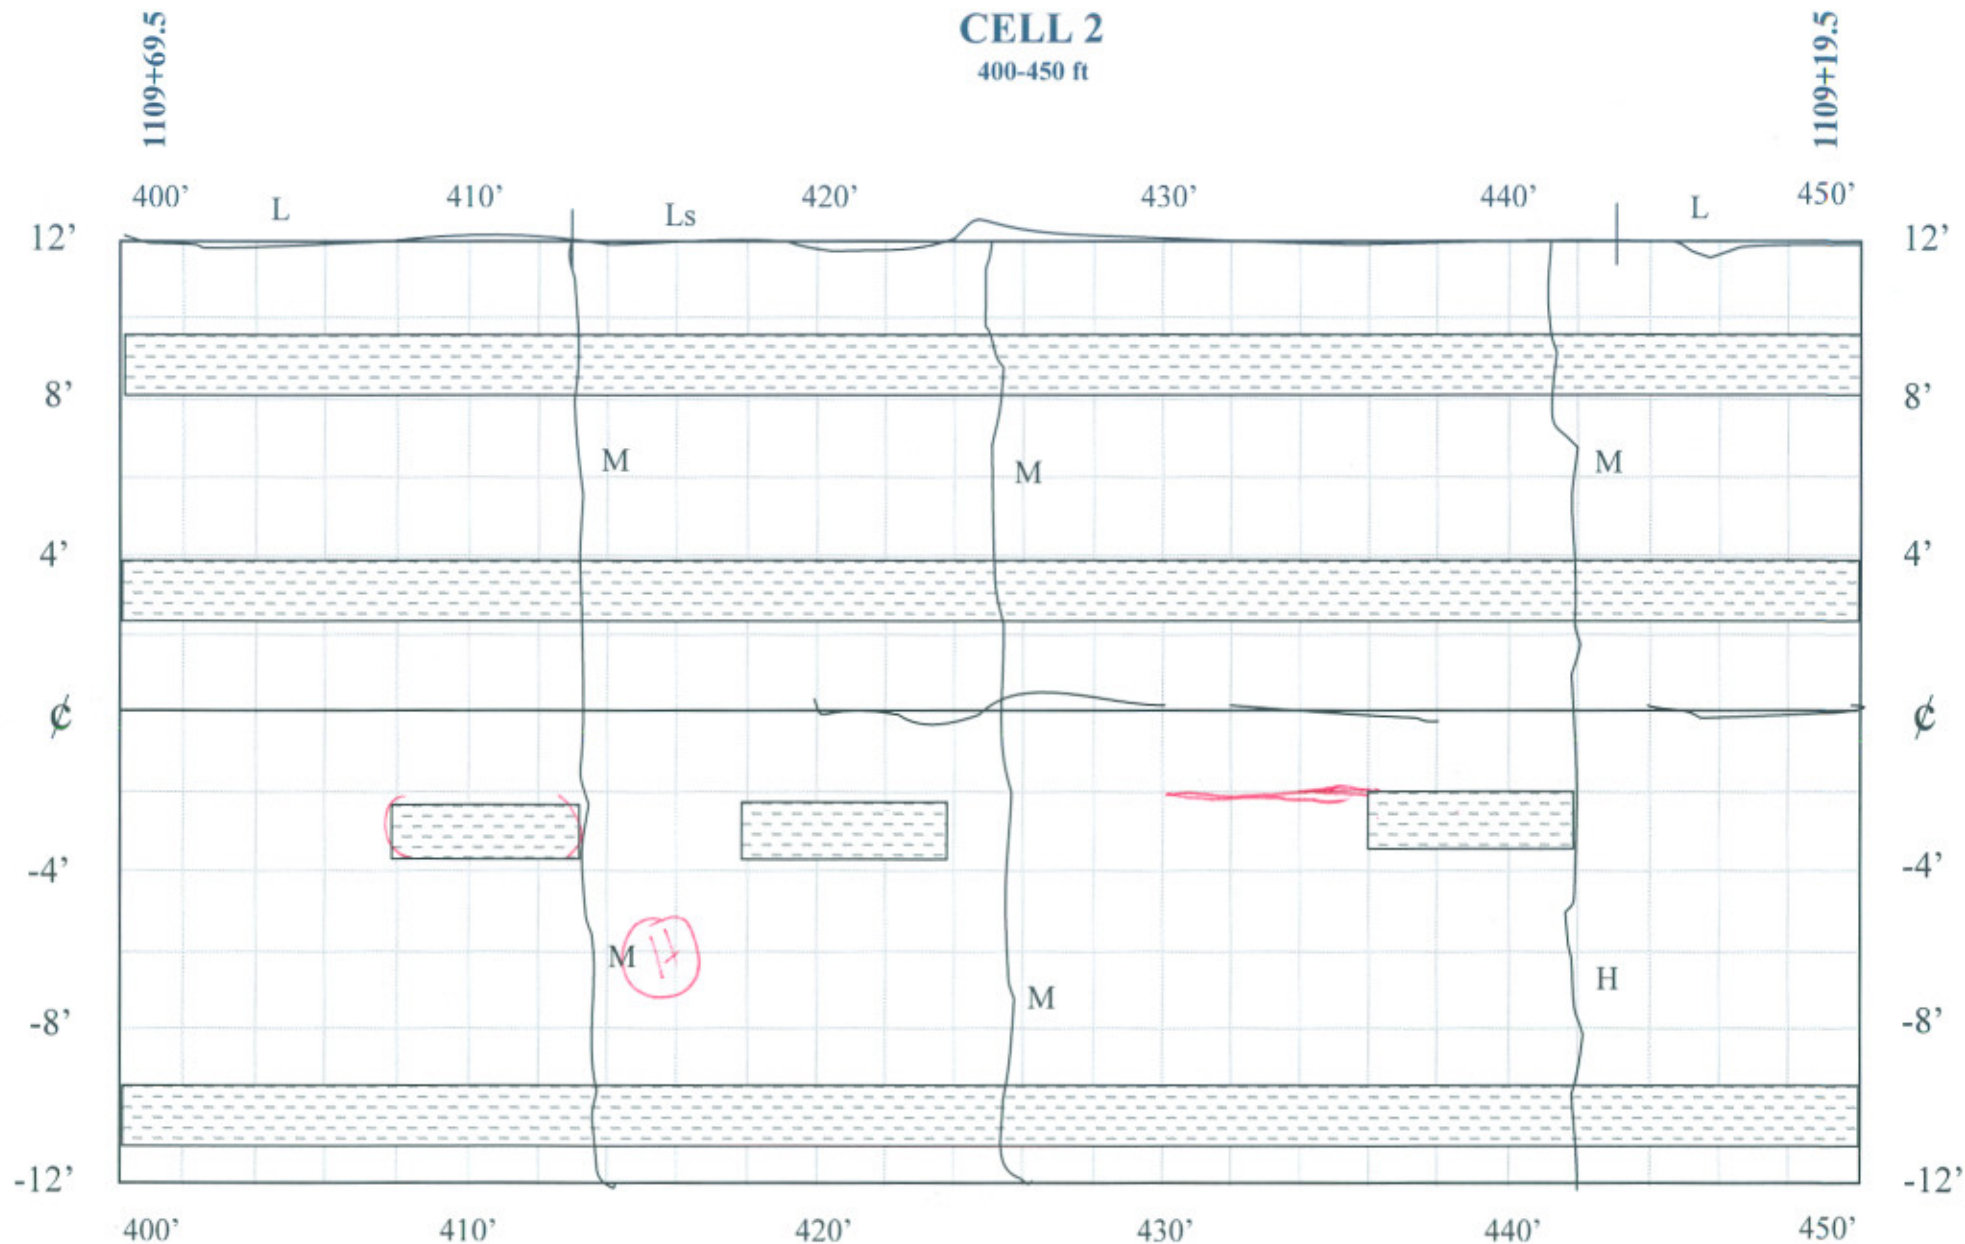

Distress Not visible
LWP 408-413'
4/07

450-500 ft

1109+19.5

1108+69.5

