


1119+29.5

CELL 3

0-50 ft

1118+79.5

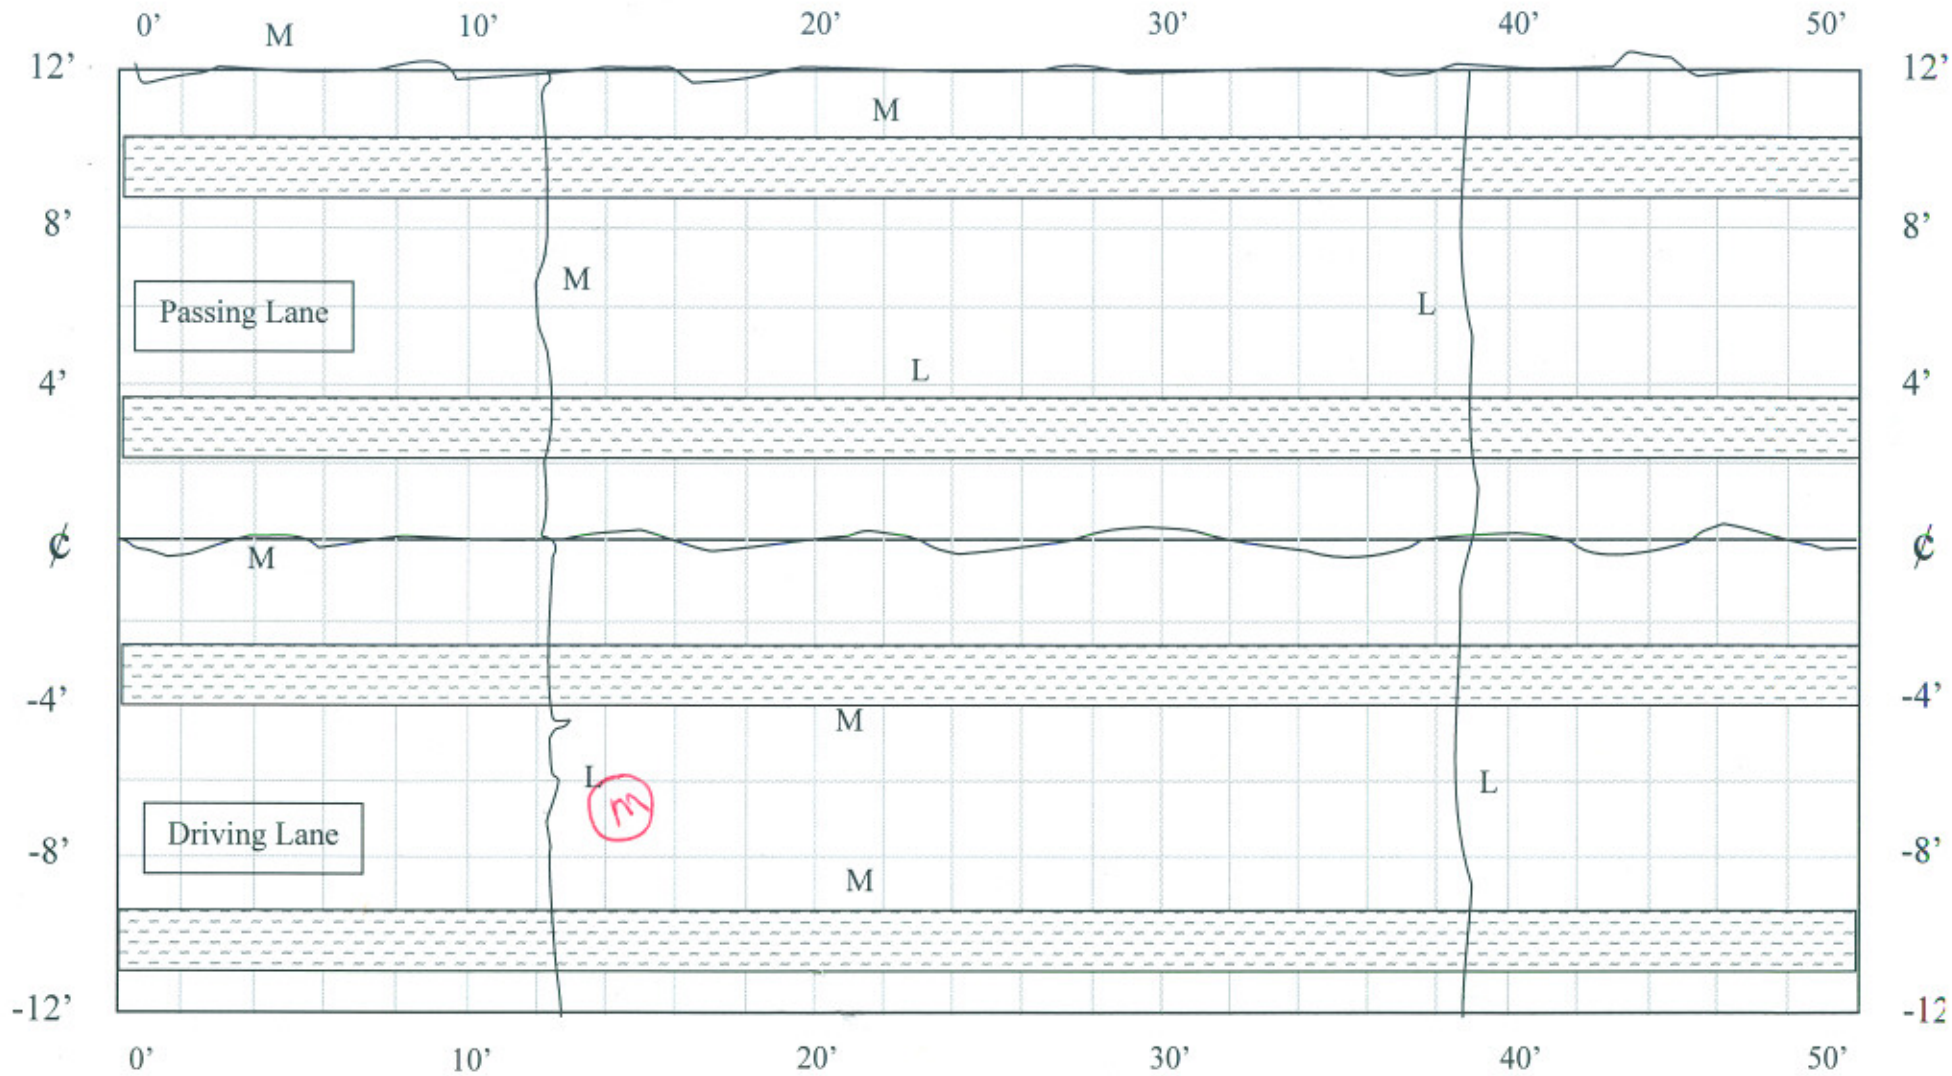


4/9/07

E. Johnson

CELL 3
50-100 ft


1118+79.5

1118+29.5

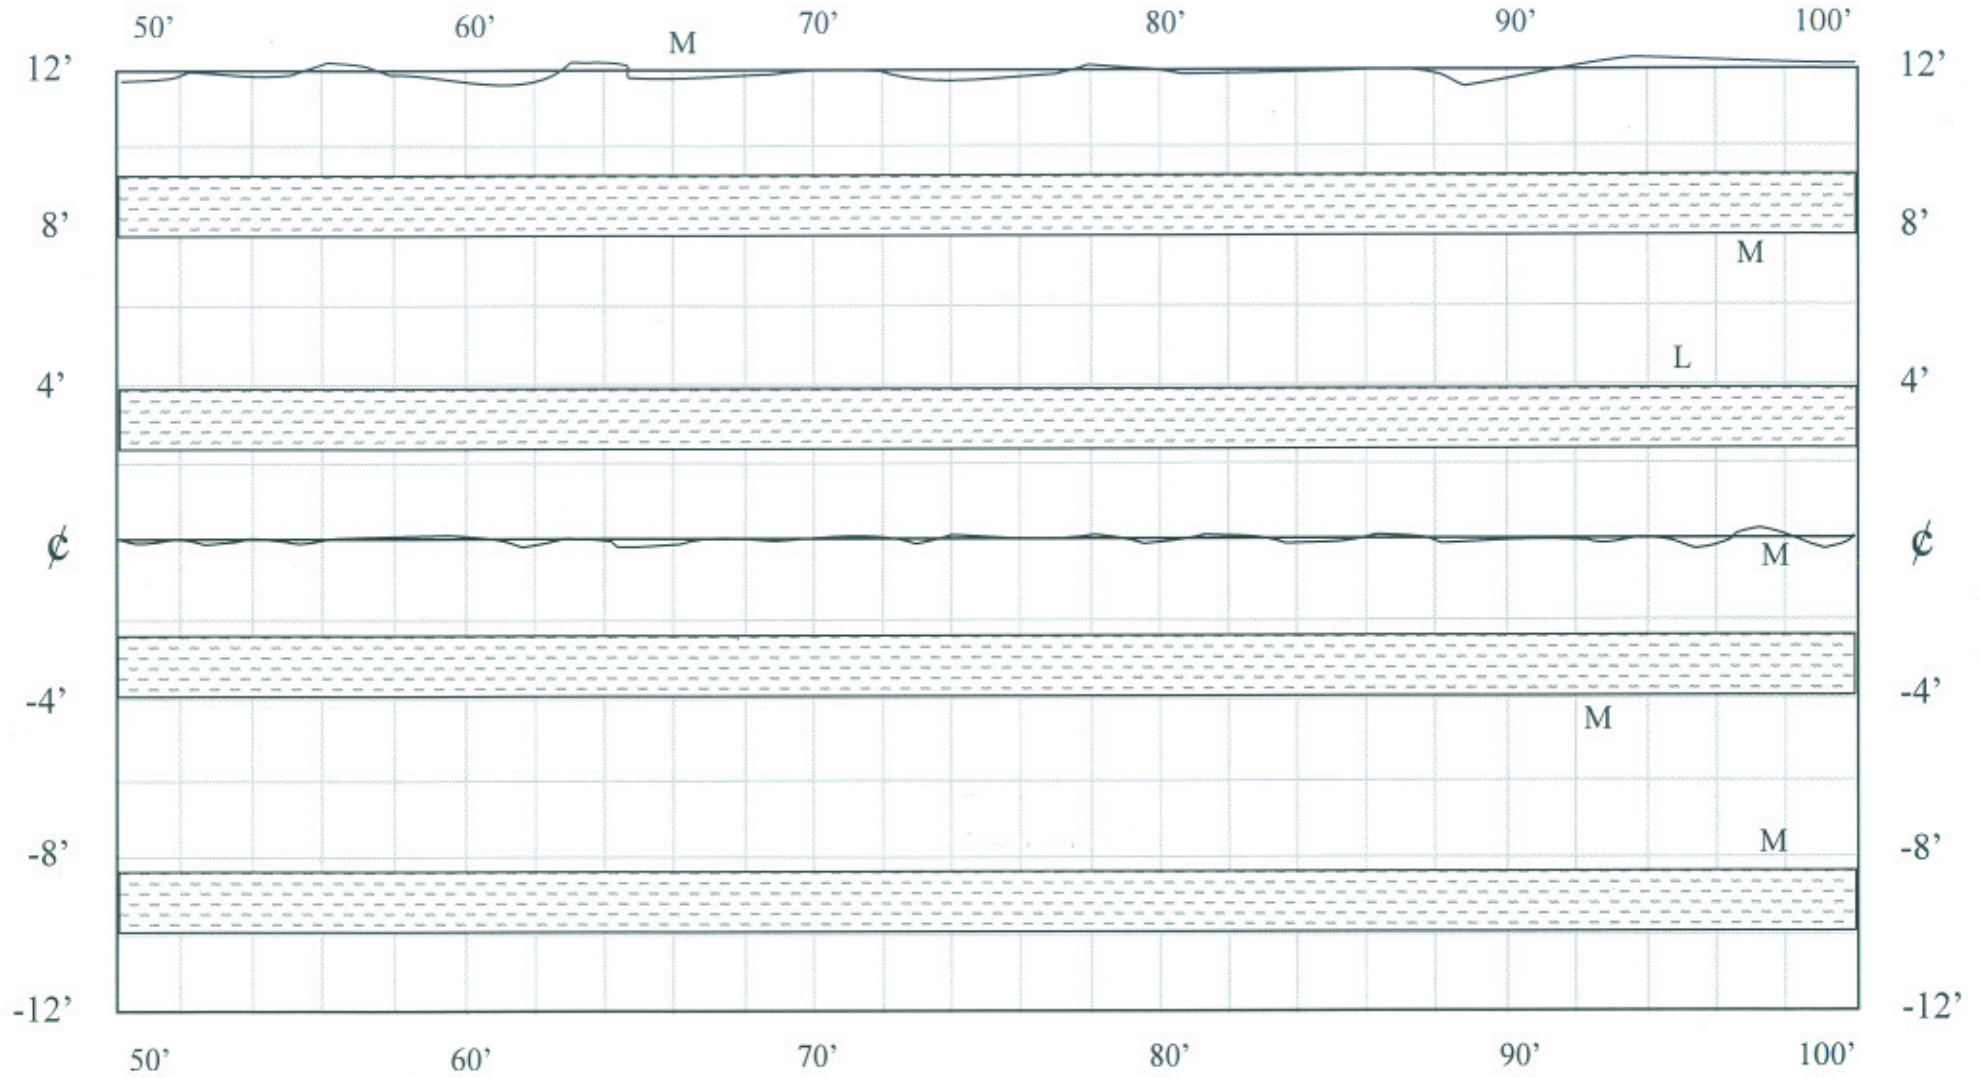


CELL 3

100-150 ft

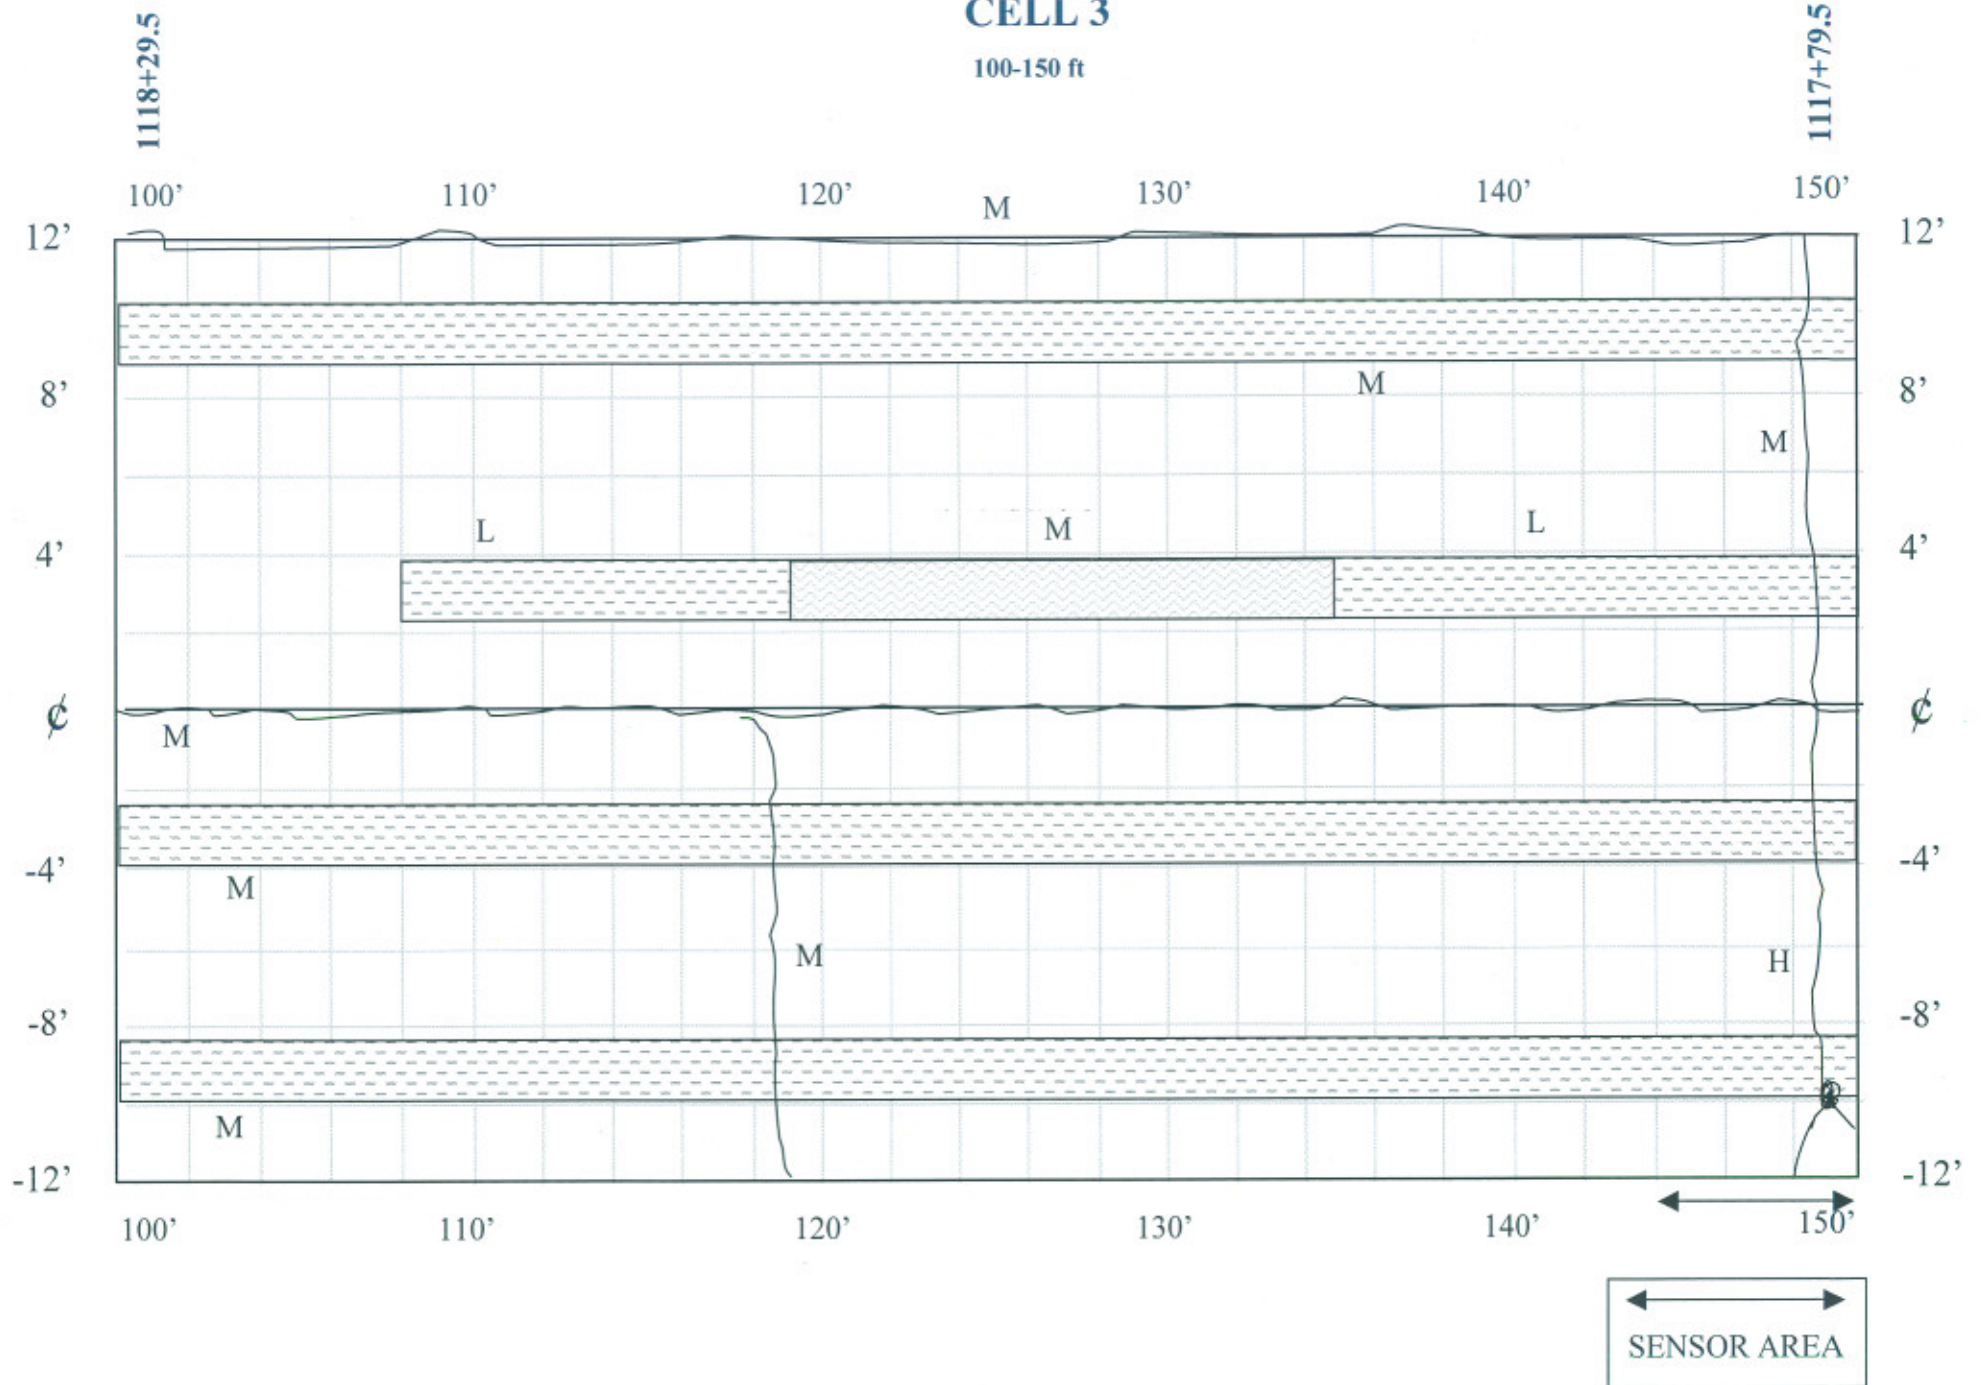

CELL 3

150-200 ft

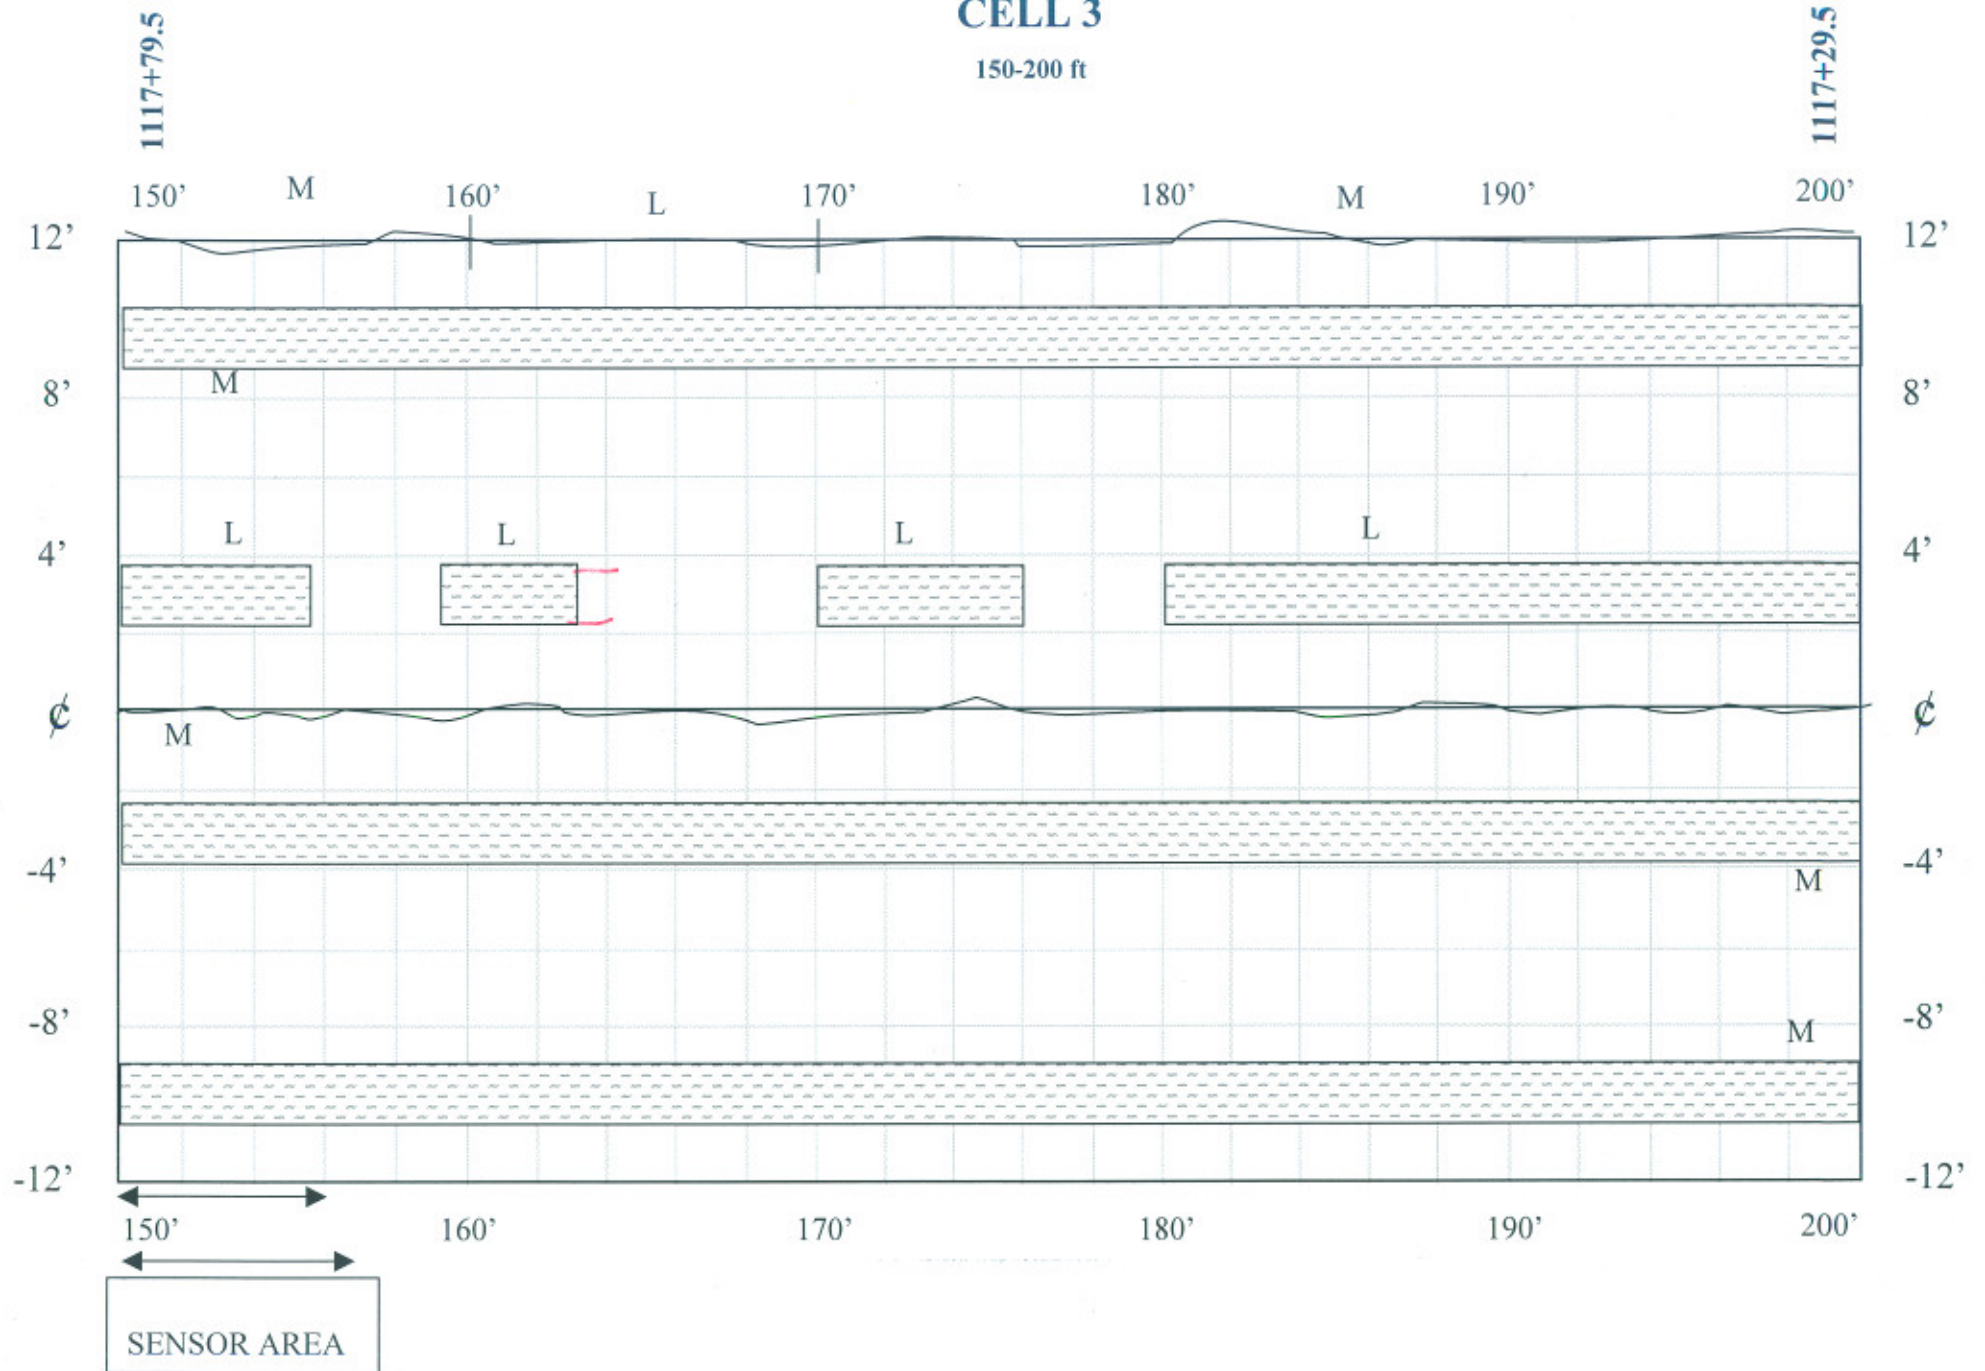


CELL 3

200-250 ft

1117+29.5

1116+79.5

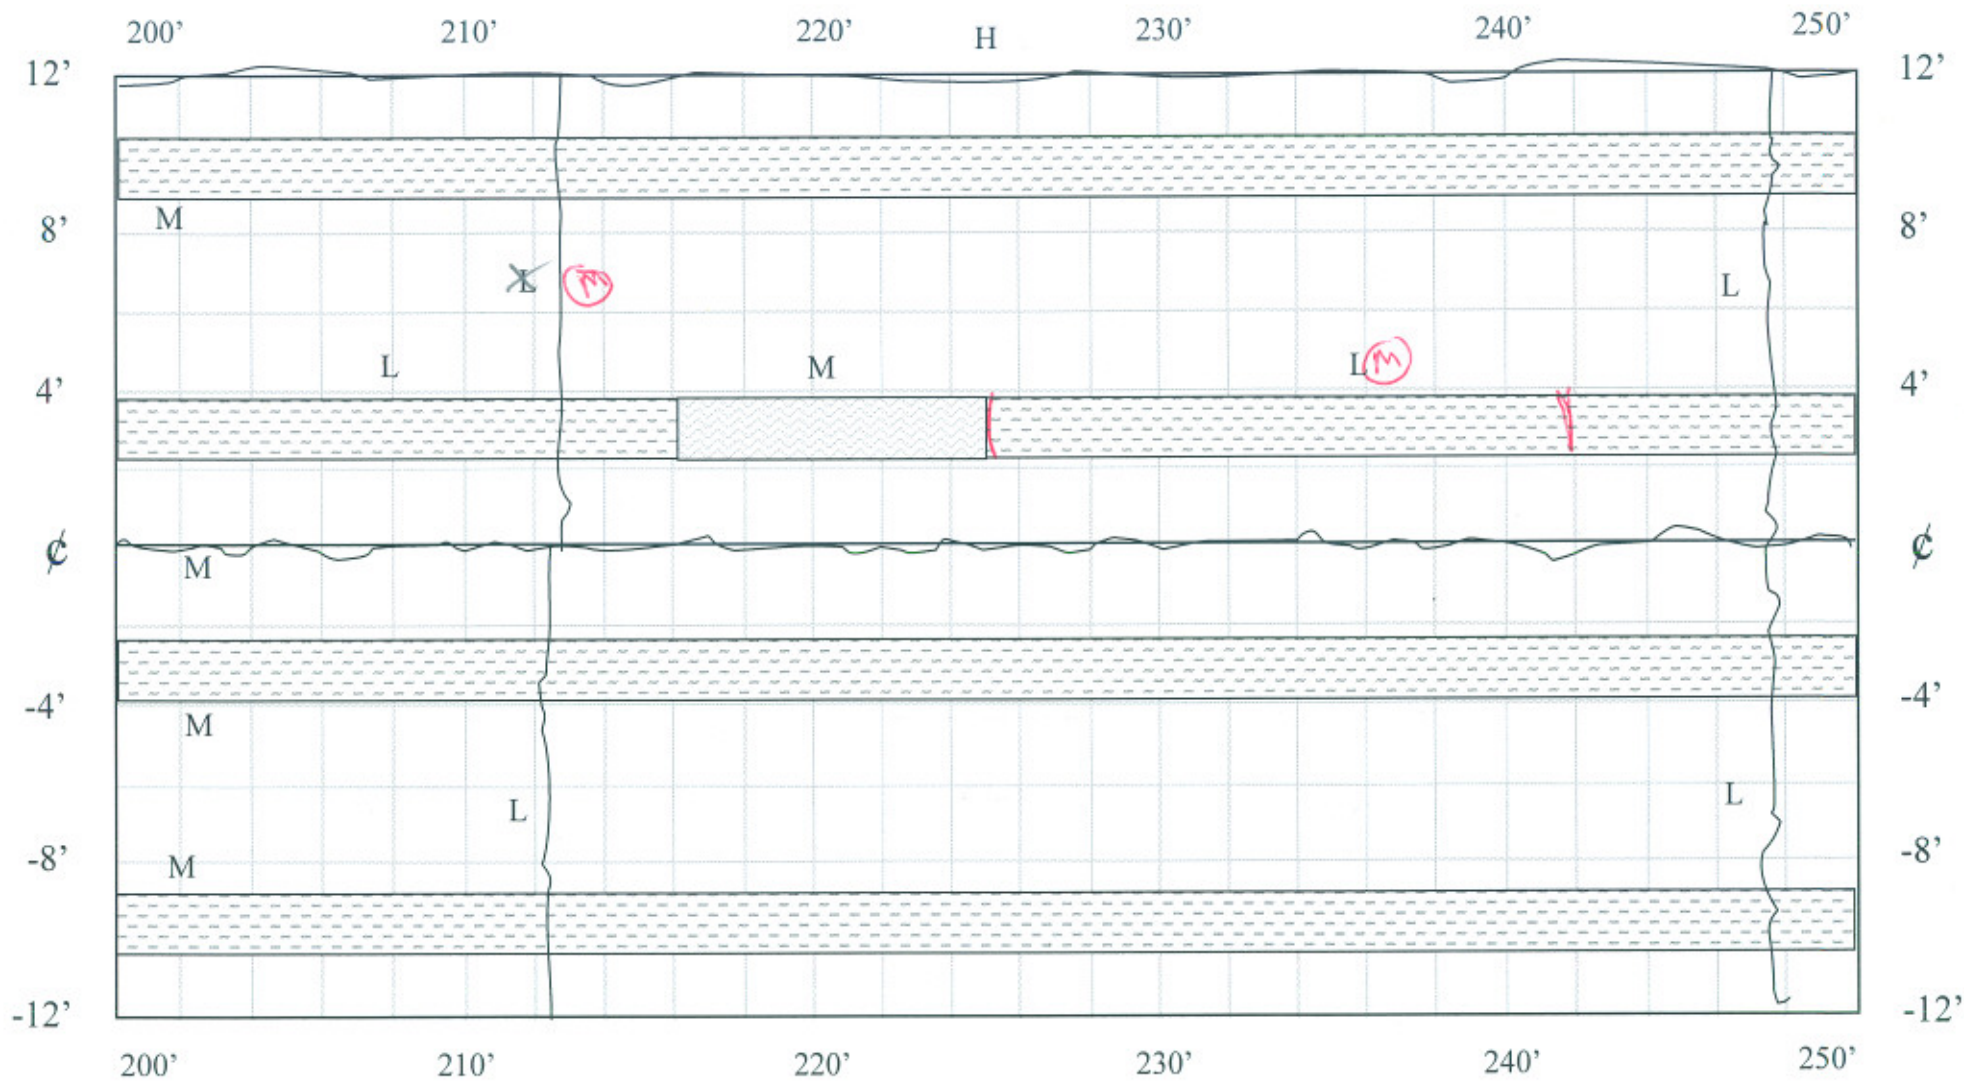


CELL 3

250-300 ft


1116+79.5

1116+29.5

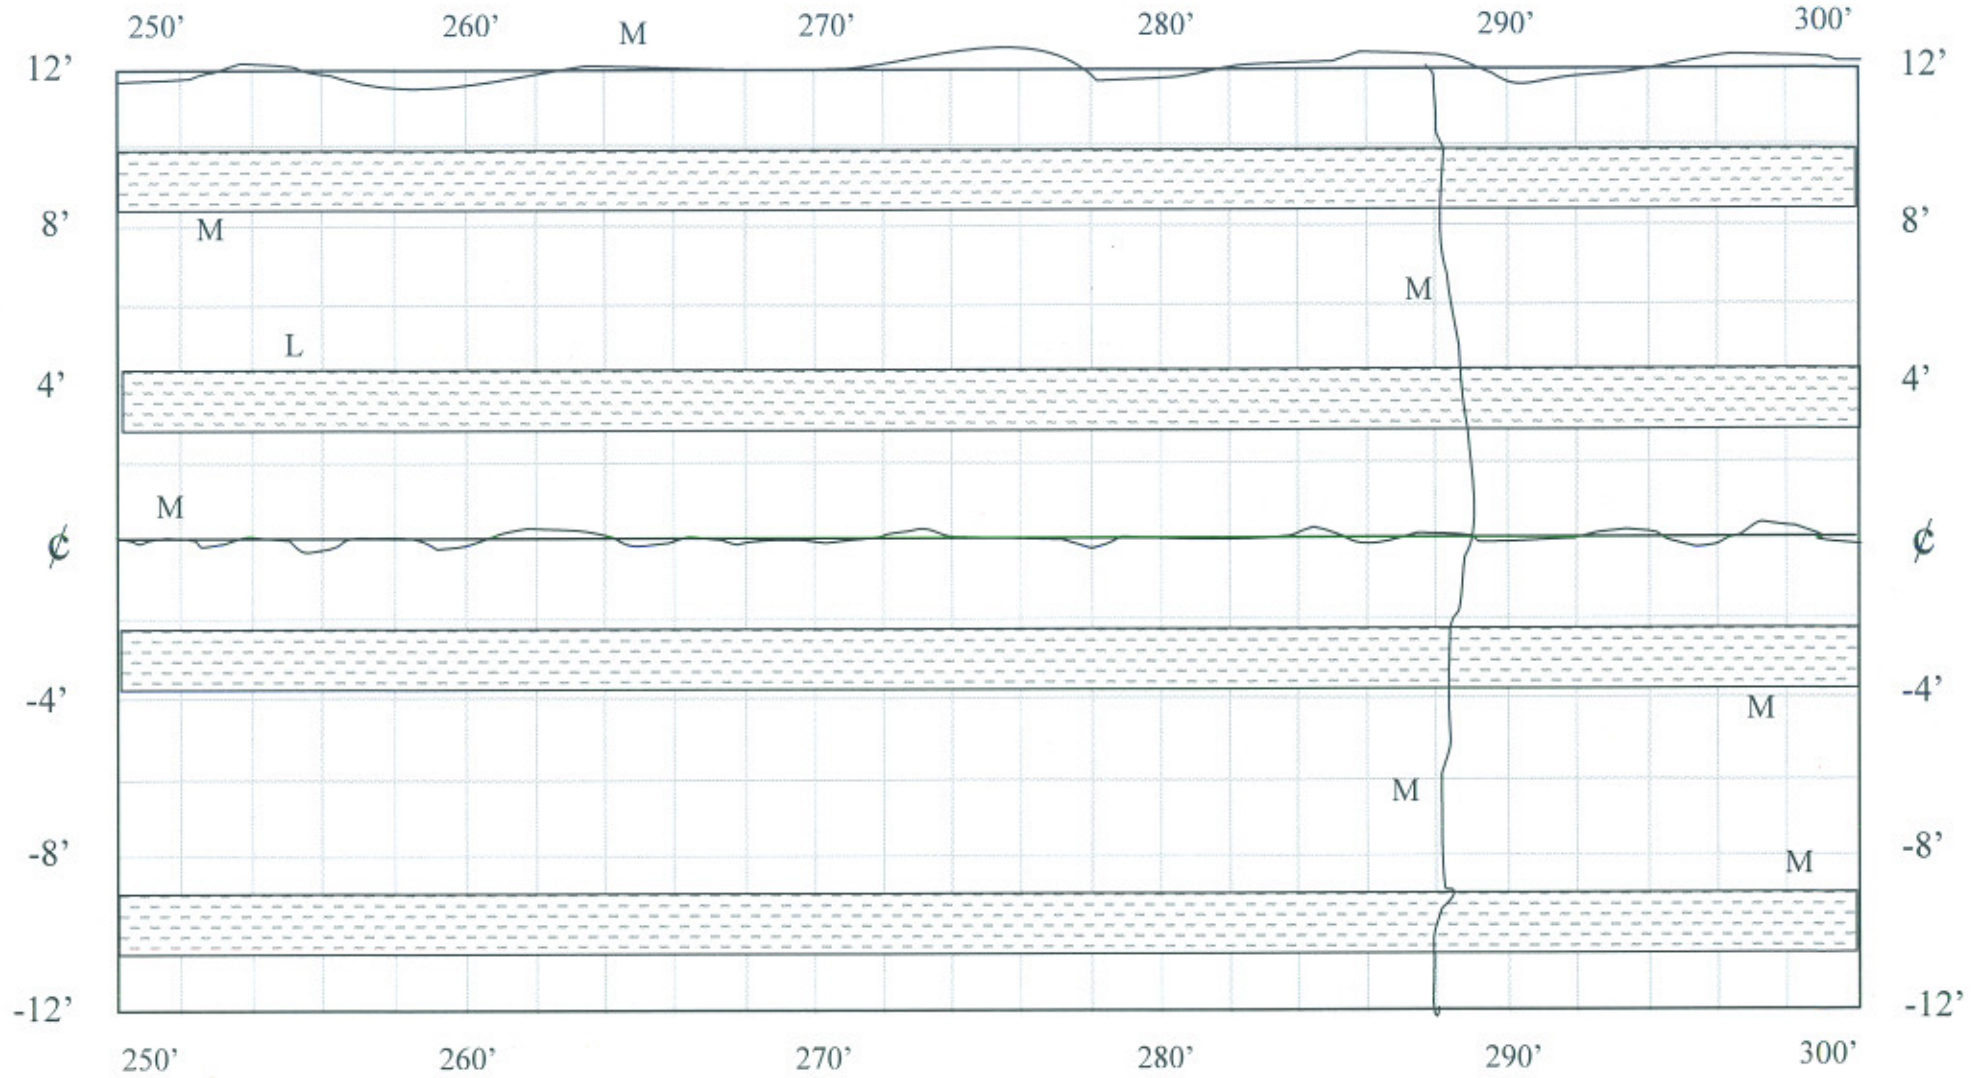

300-350 ft

1115+79.5

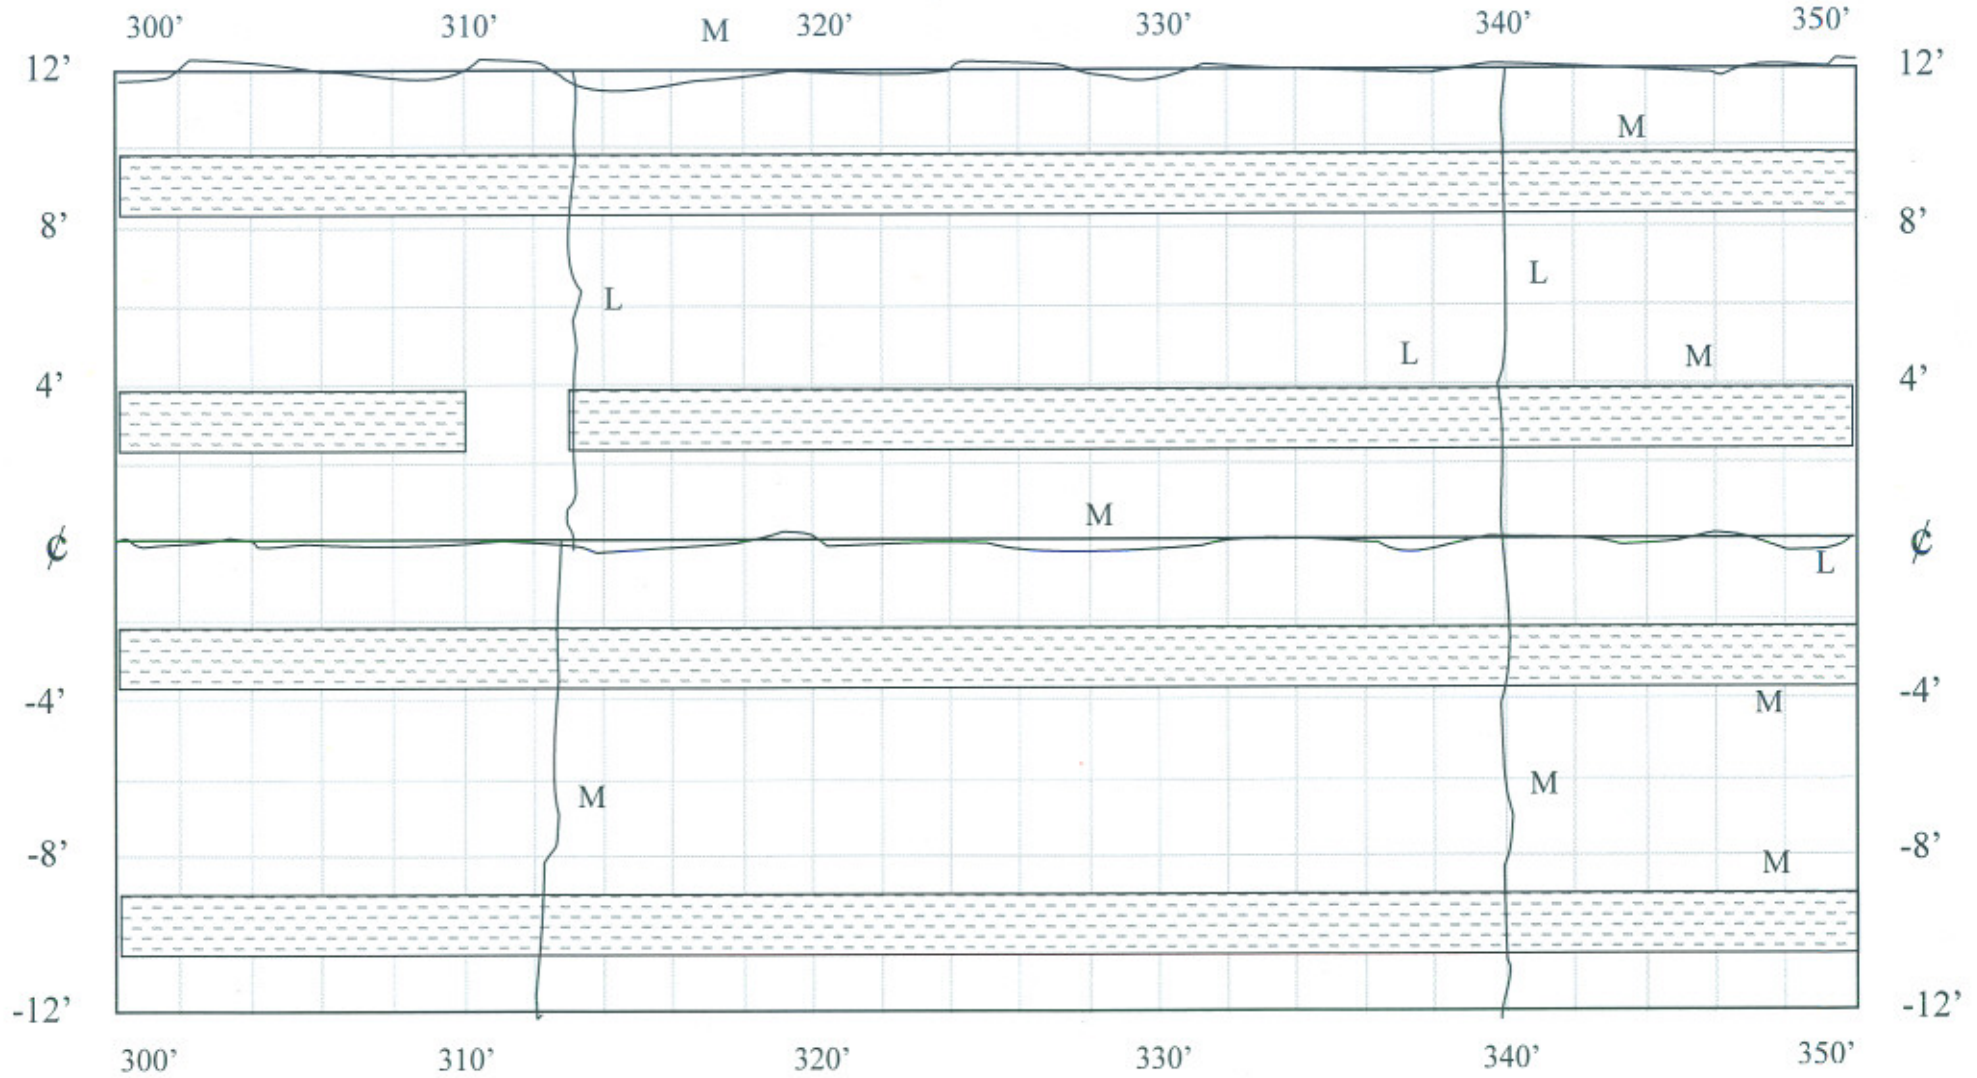


CELL 3

350-400 ft


1115+79.5

1115+29.5

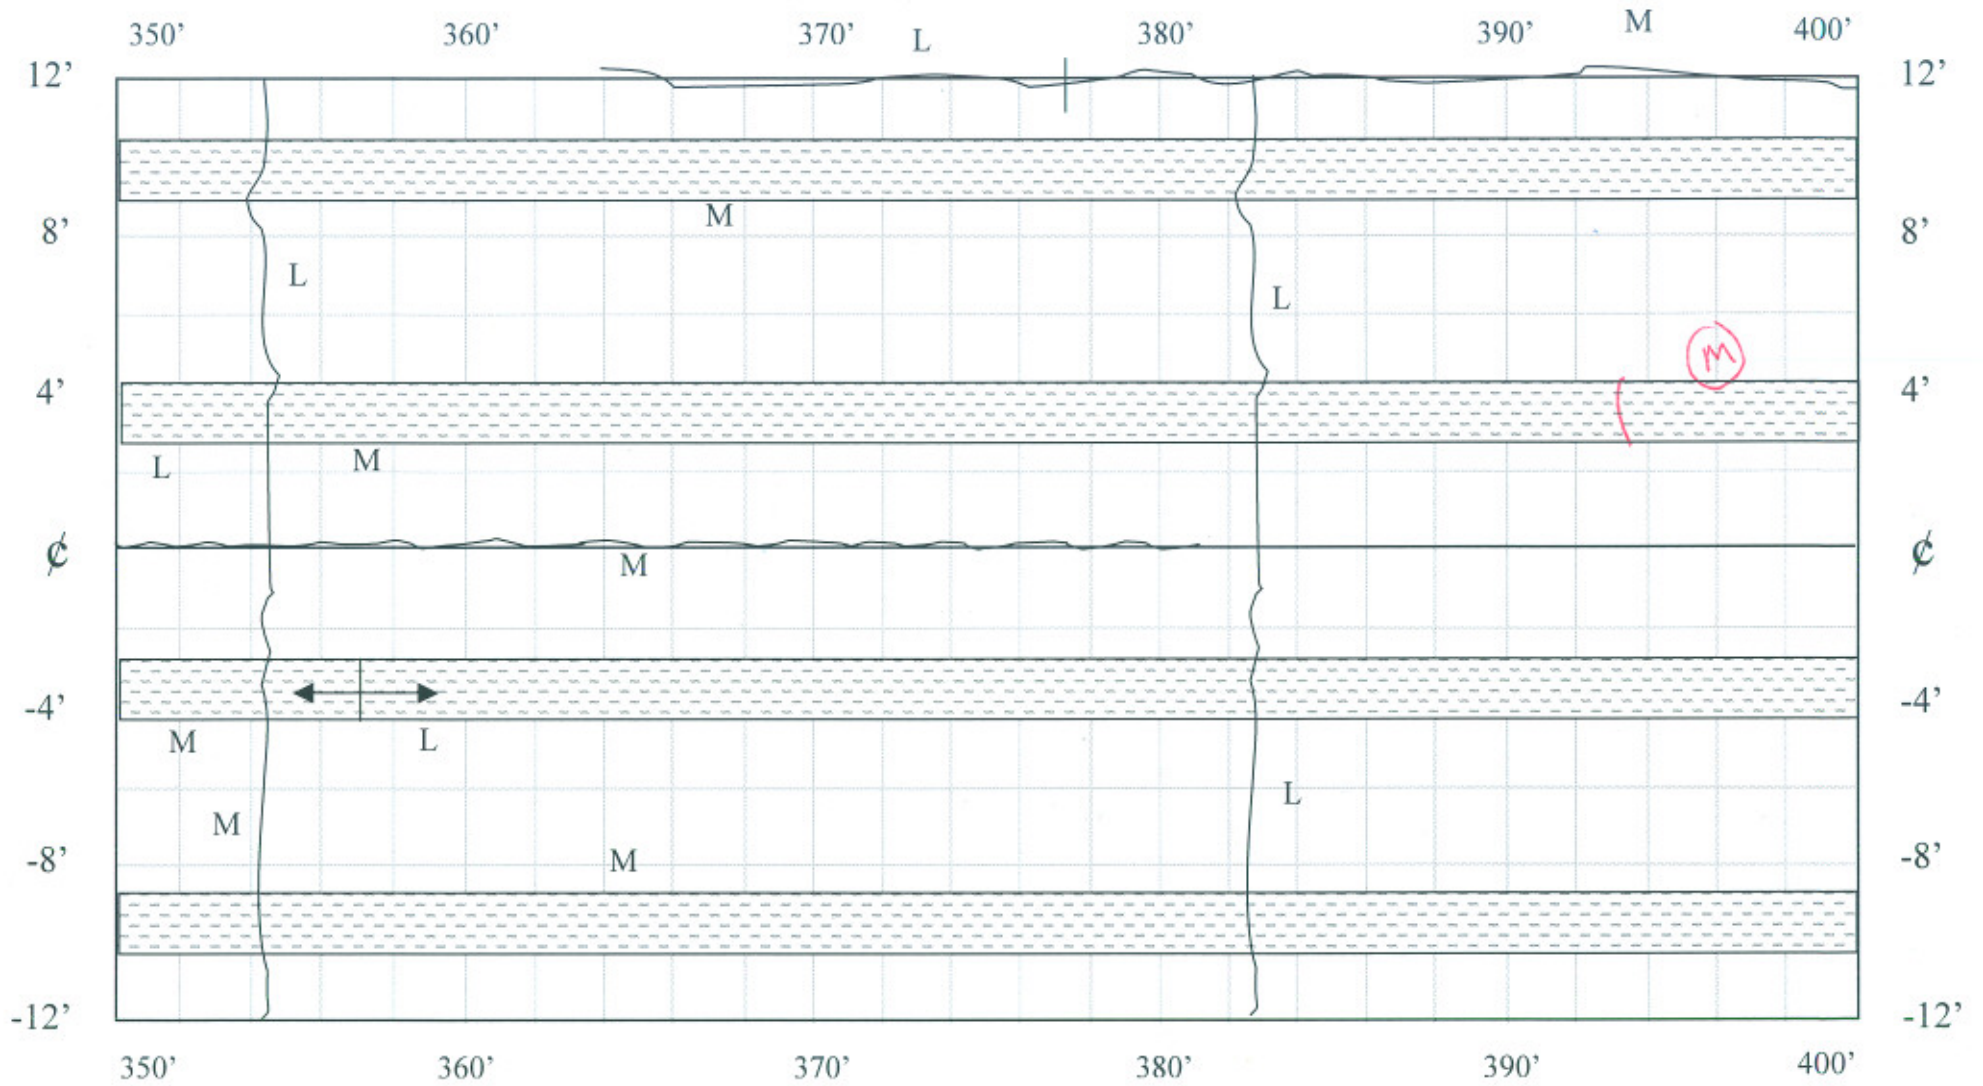

400-450 ft

1114+79.5

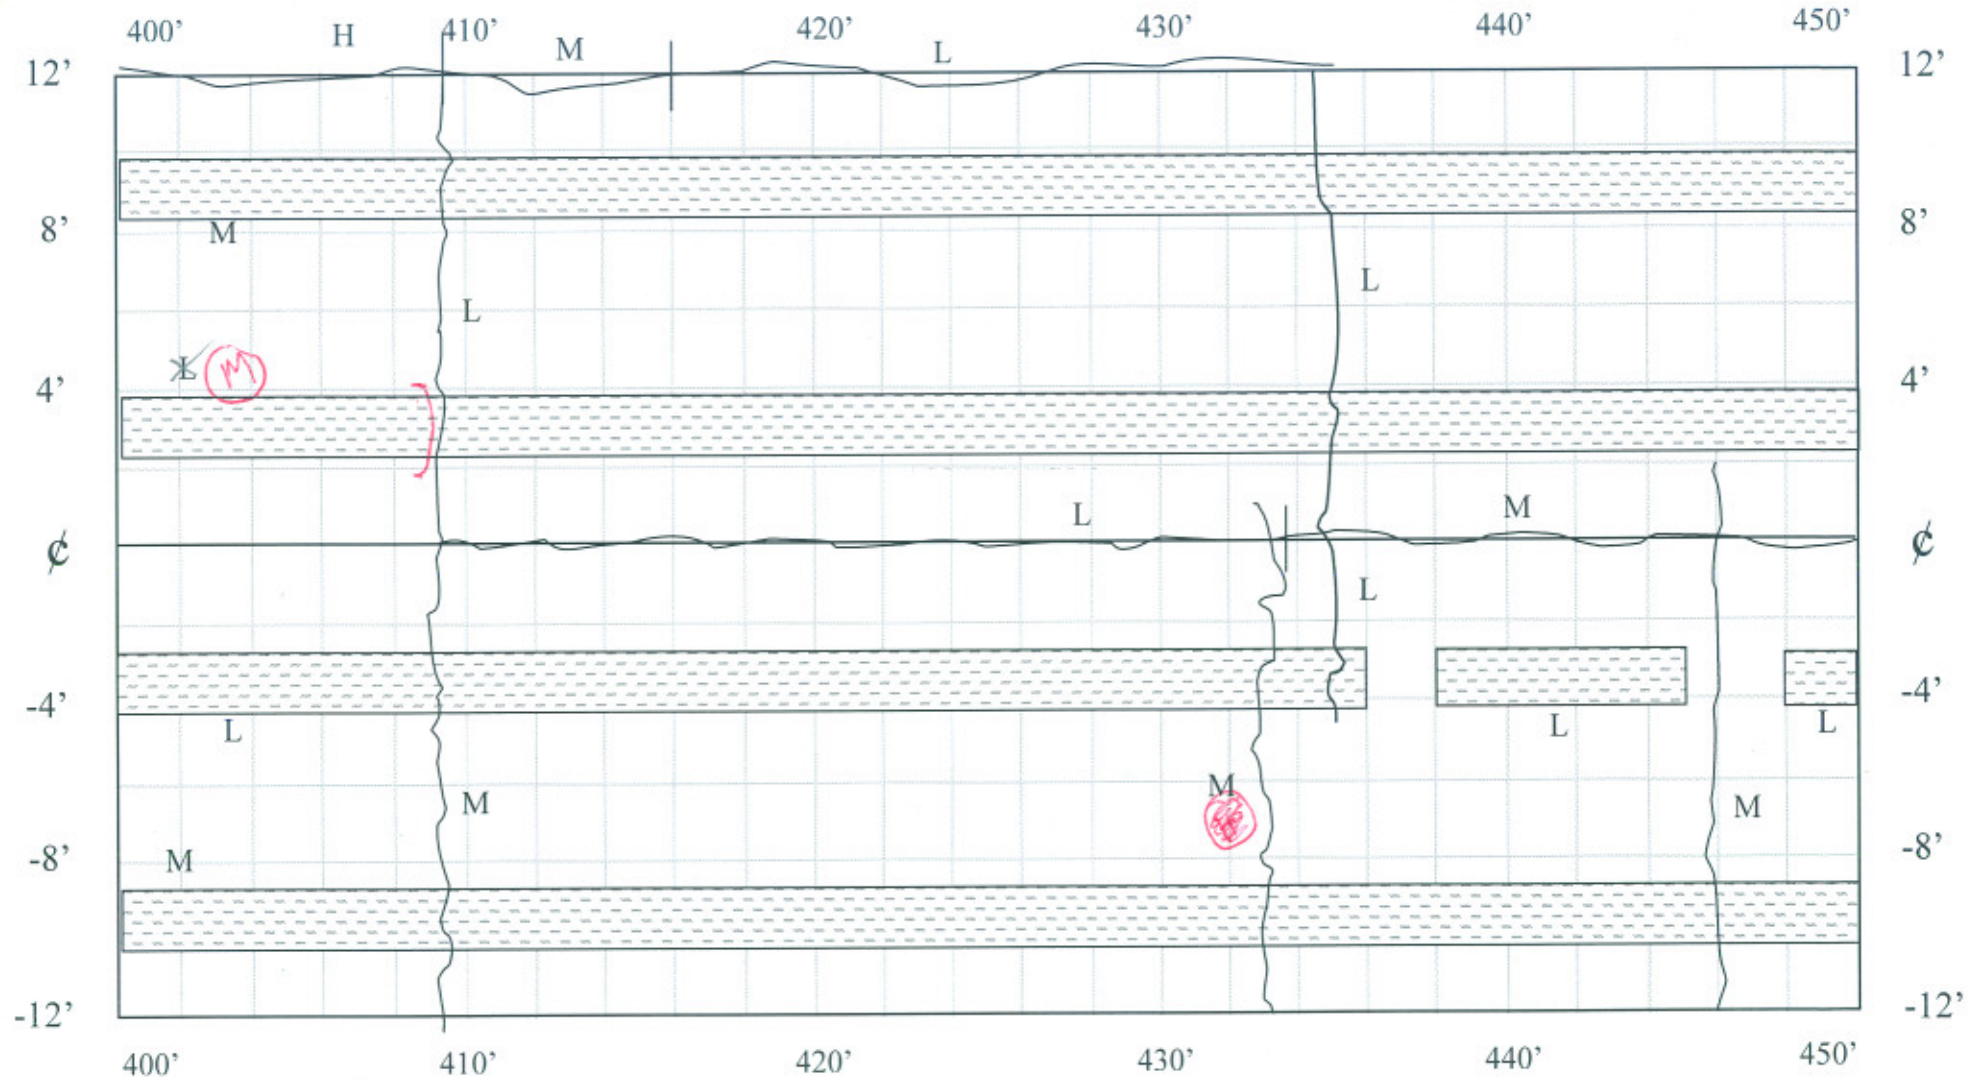

CELL 3

