


CELL 4

0-50 ft

1125+35

1224+85

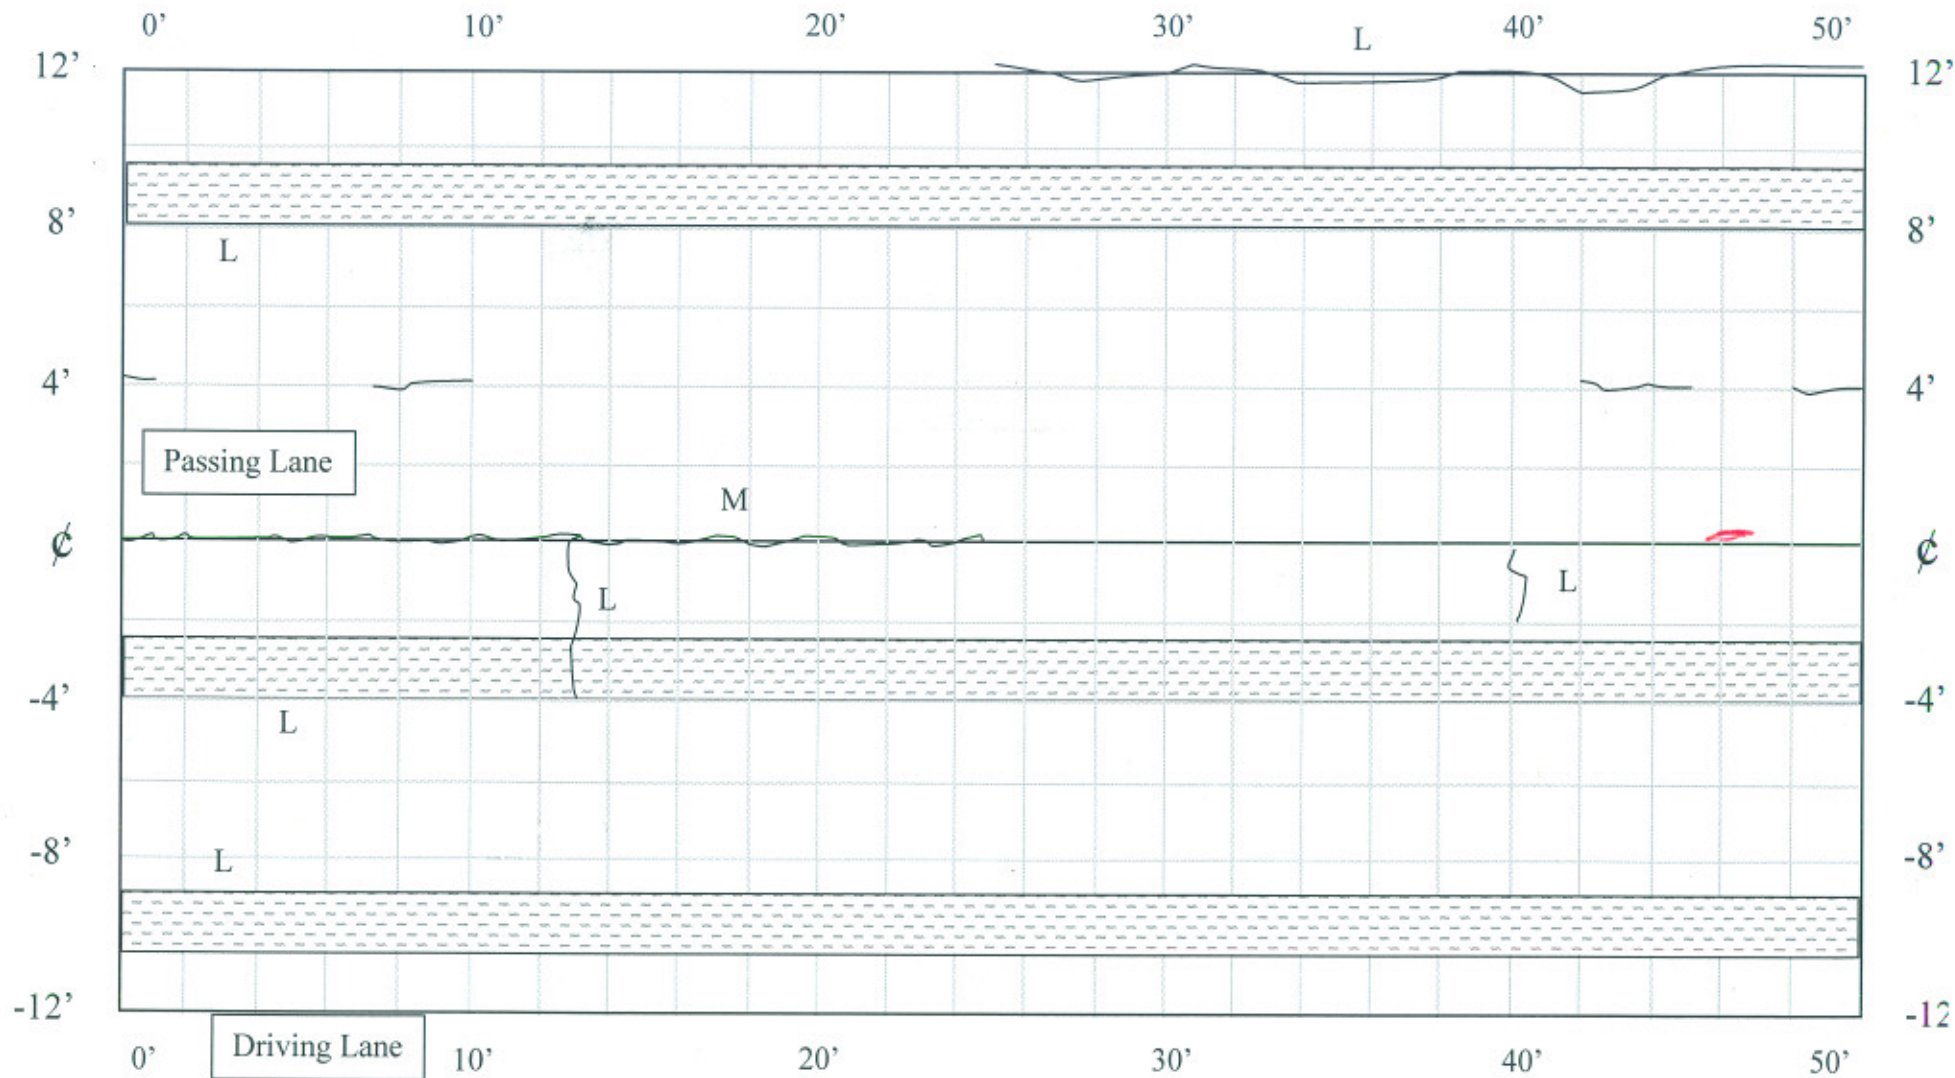


E. Johnson
4/9/07

Note: No patching in passing lane -

CELL 4

50-100 ft

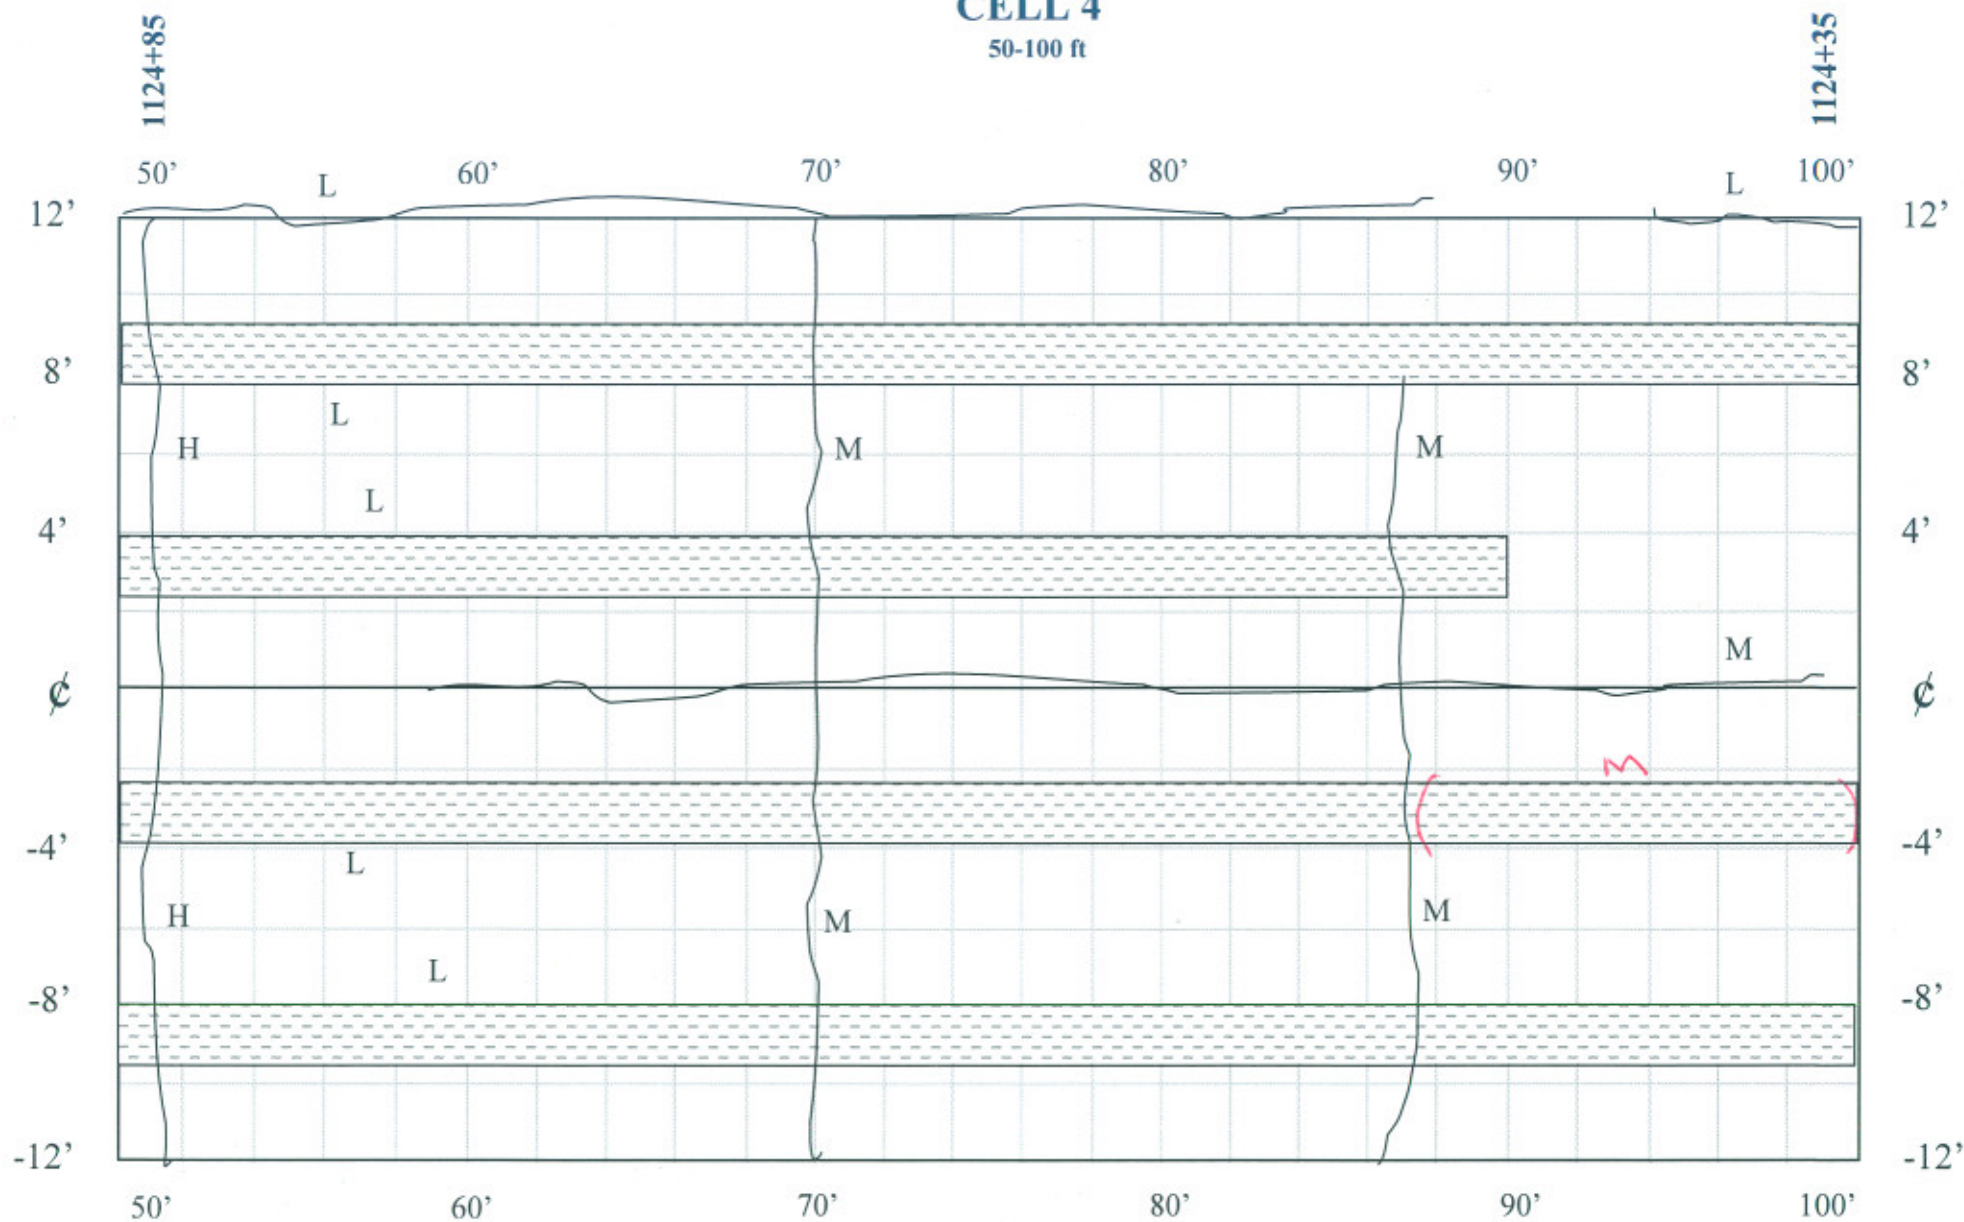


Driving Ln, LWP
Patched from
87-93'
4/07
-coldmix

CELL 4

100-150 ft

1124+35

1123+85

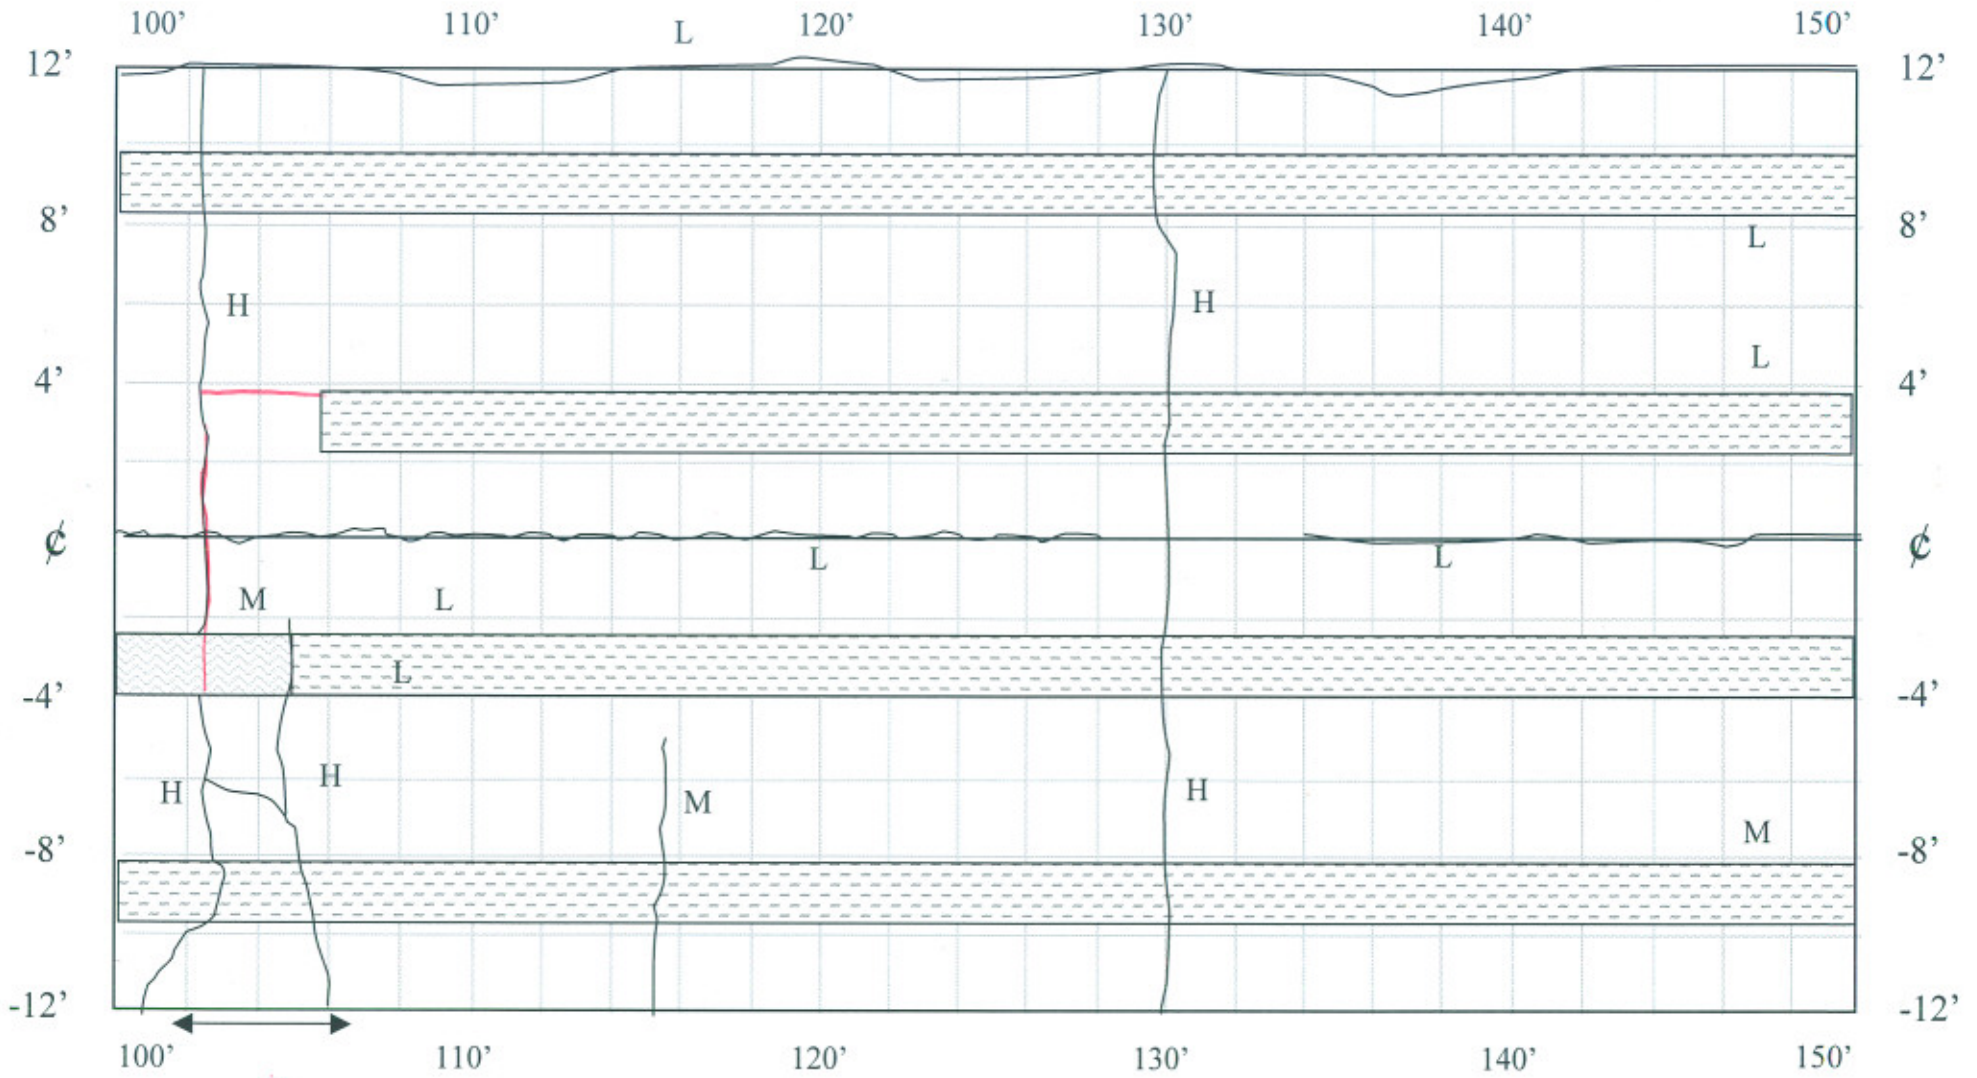


CELL 4

150-200 ft

1123+85

1123+35

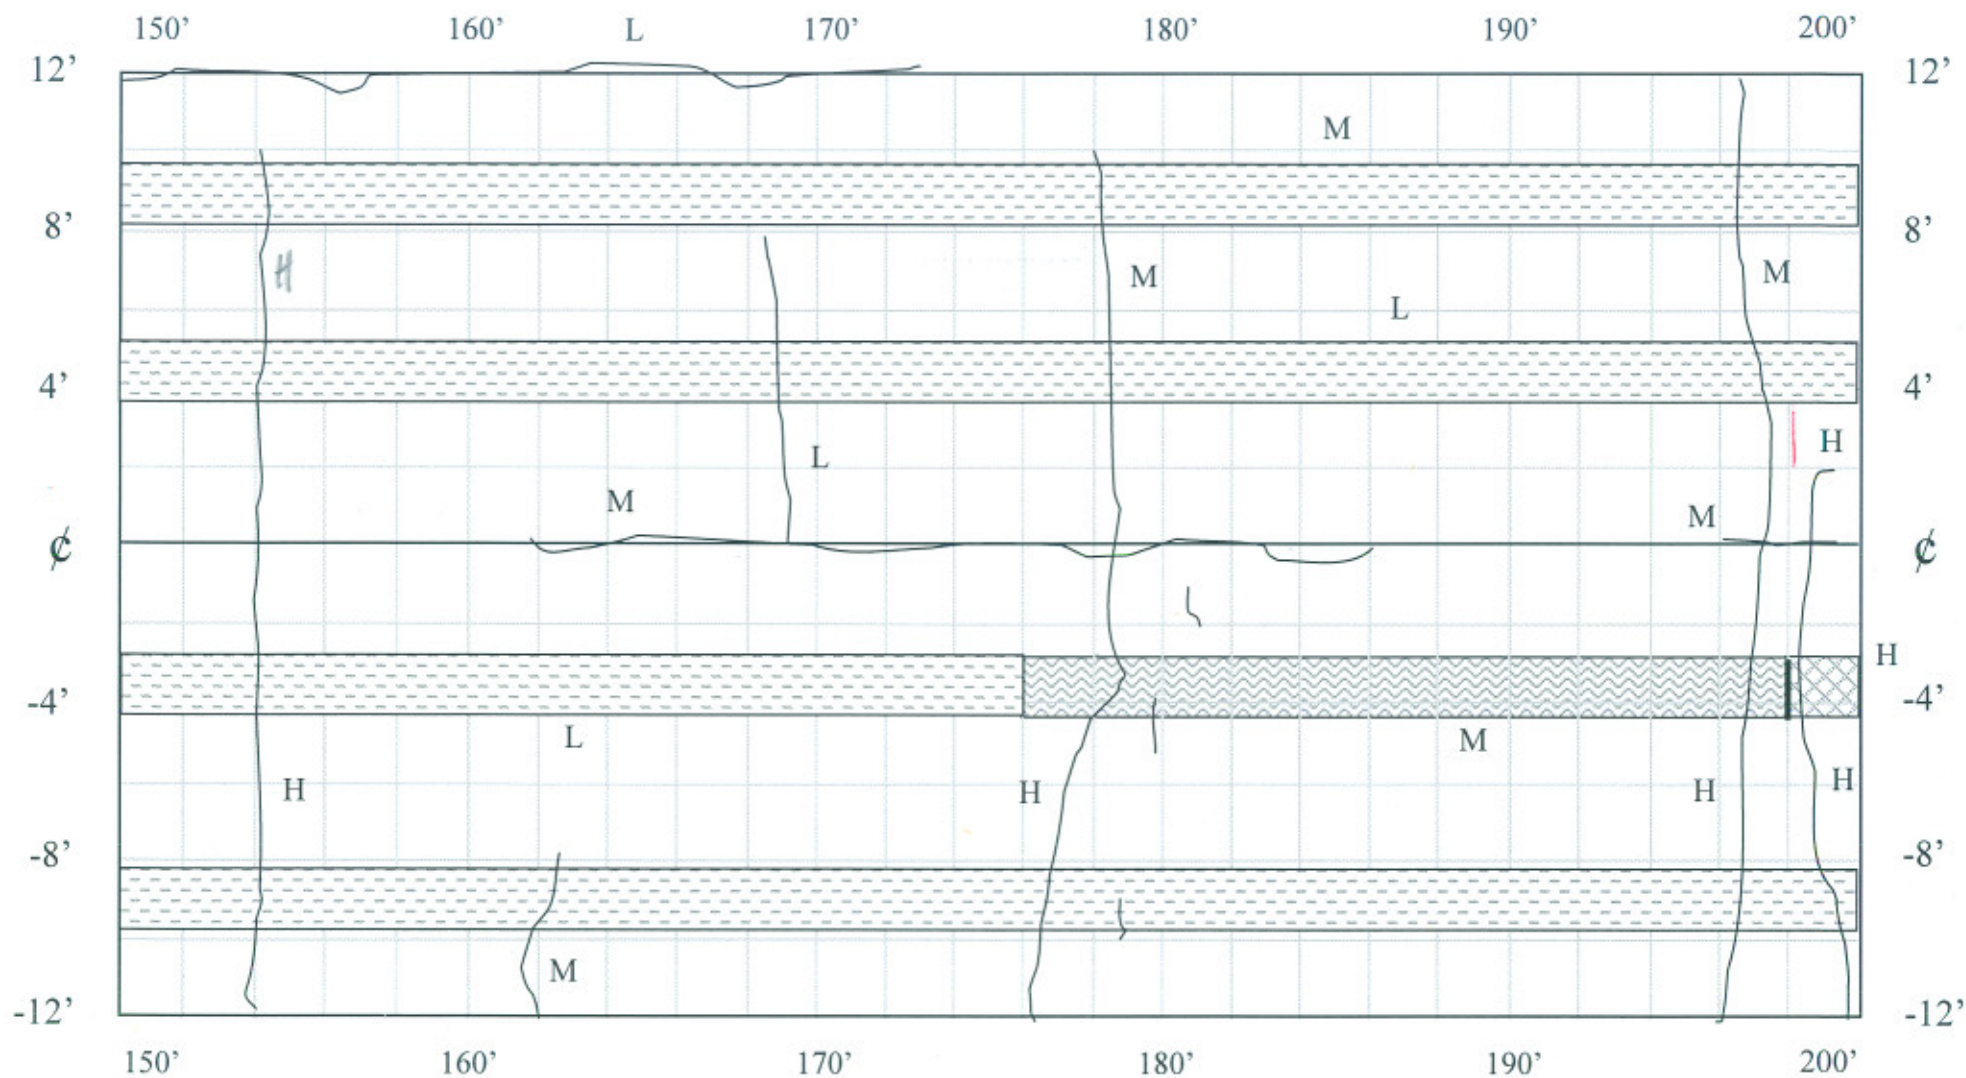


Gold mix patches
in Lwp-diving Ln.
4/07

CELL 4

200-250 ft

1123+35

1122+85

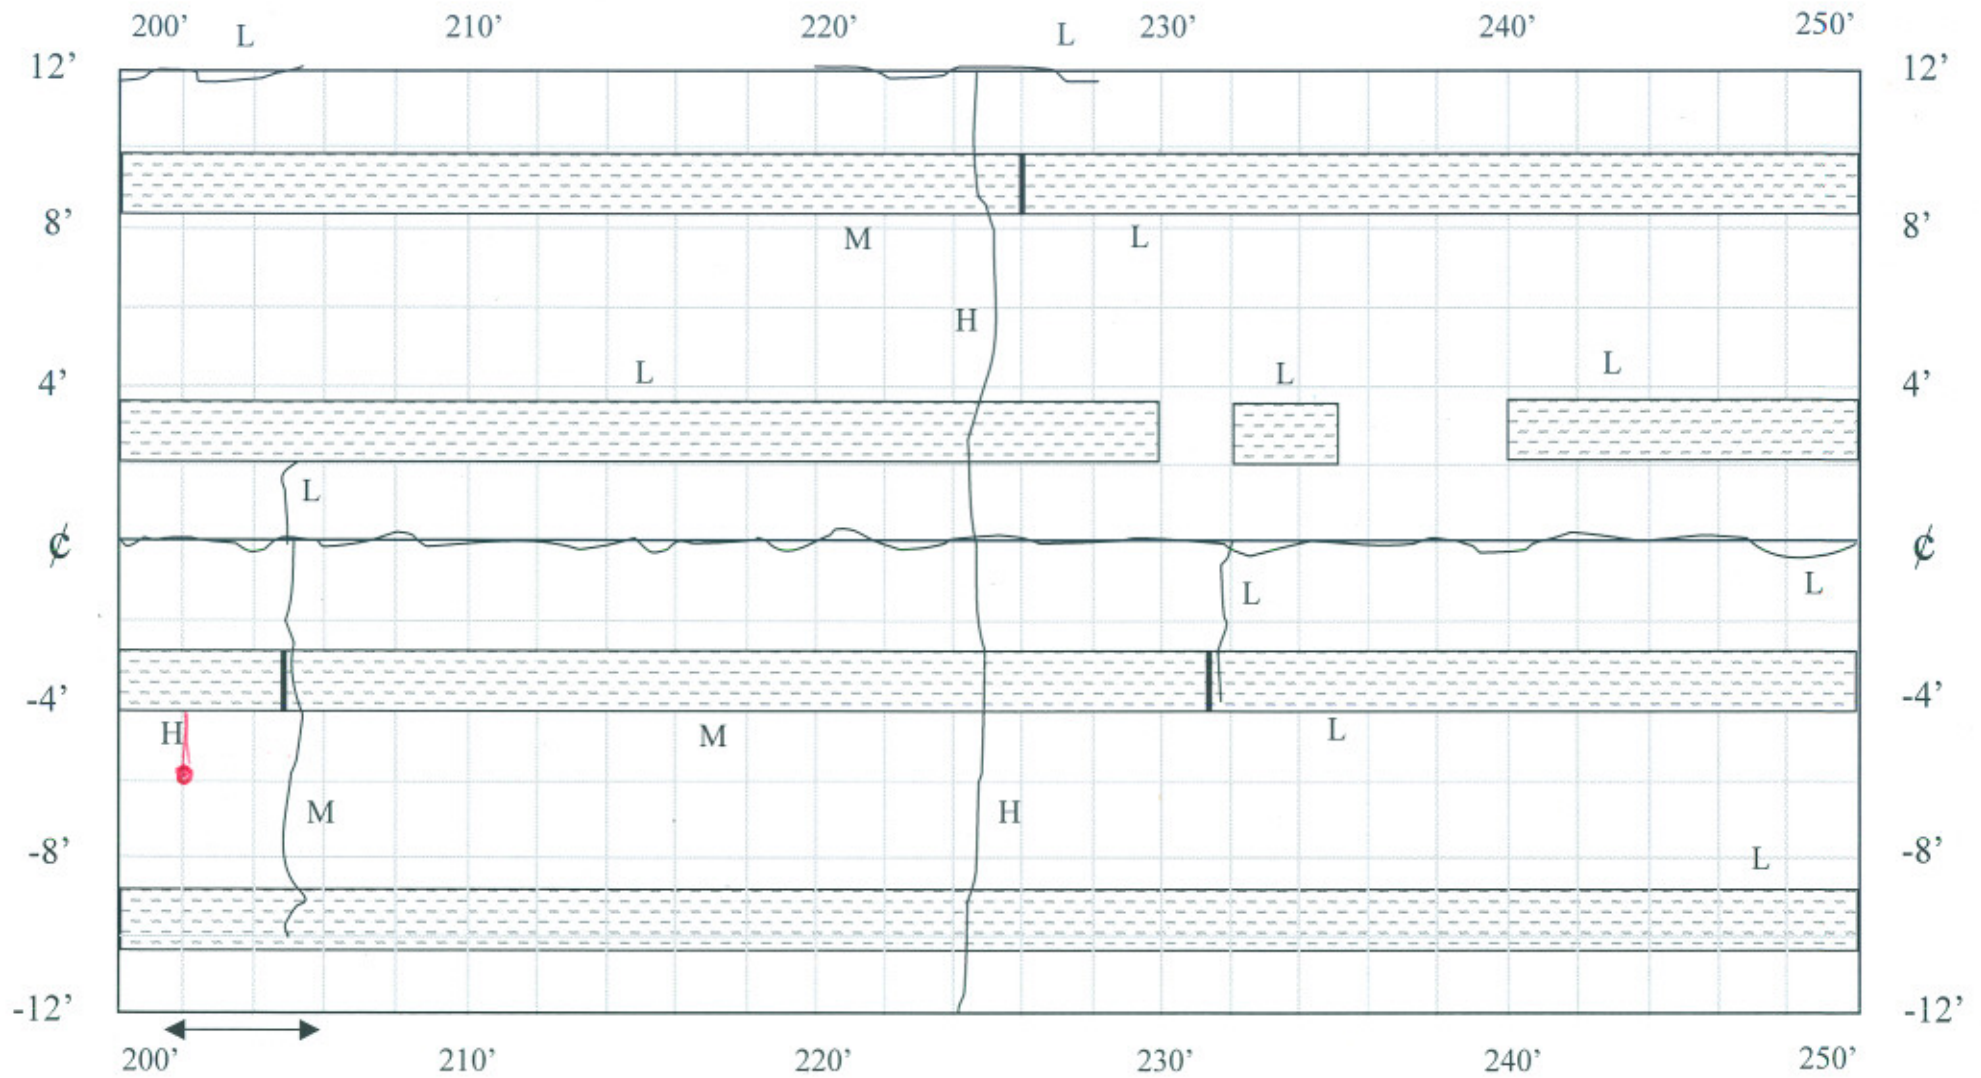


4/10/09 cold patch in w/p

SENSOR AREA

CELL 4

250-300 ft

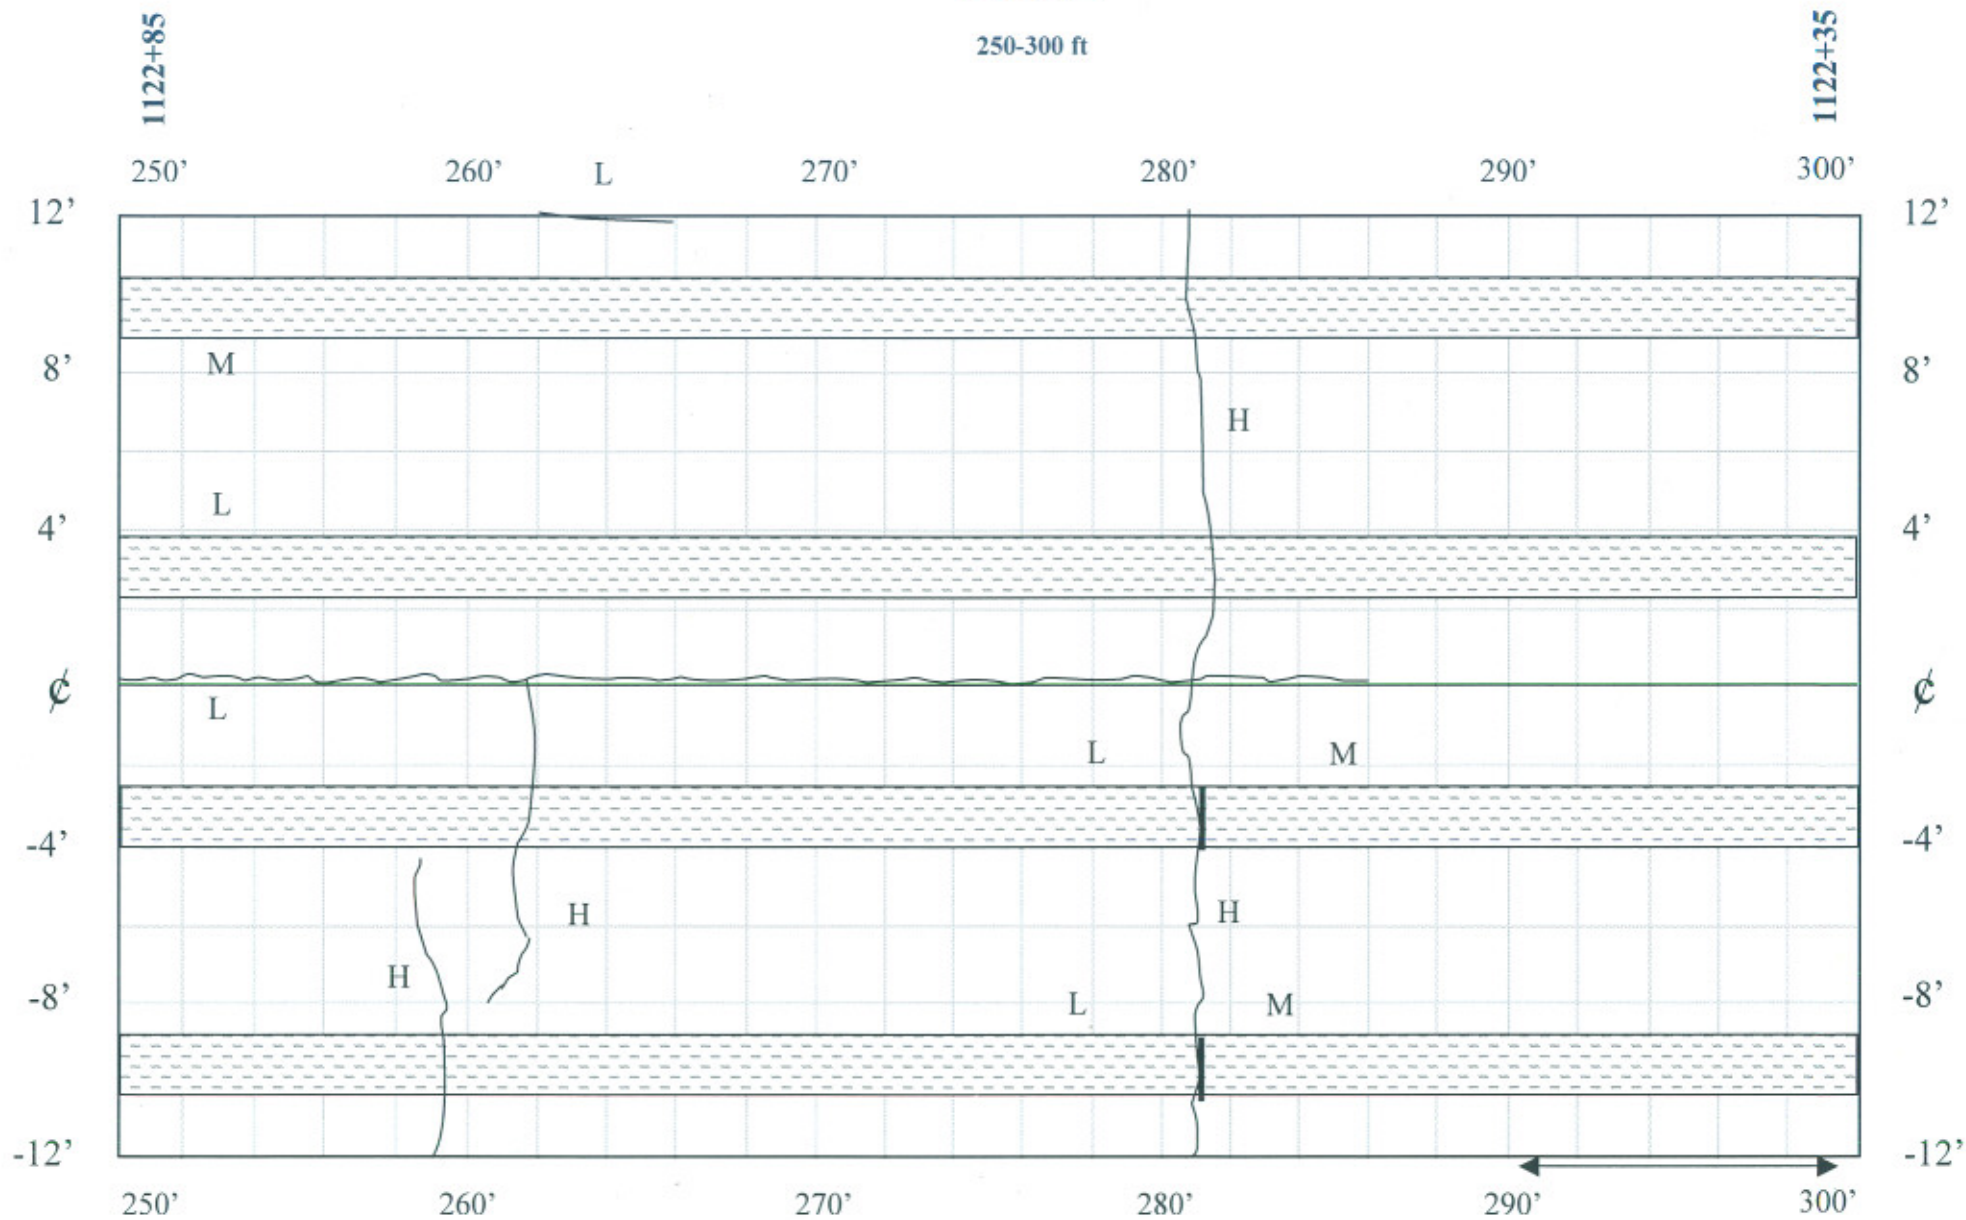


*fresh patching in
sensor area
4/07*

←→
SENSOR AREA


CELL 4

300-350 ft

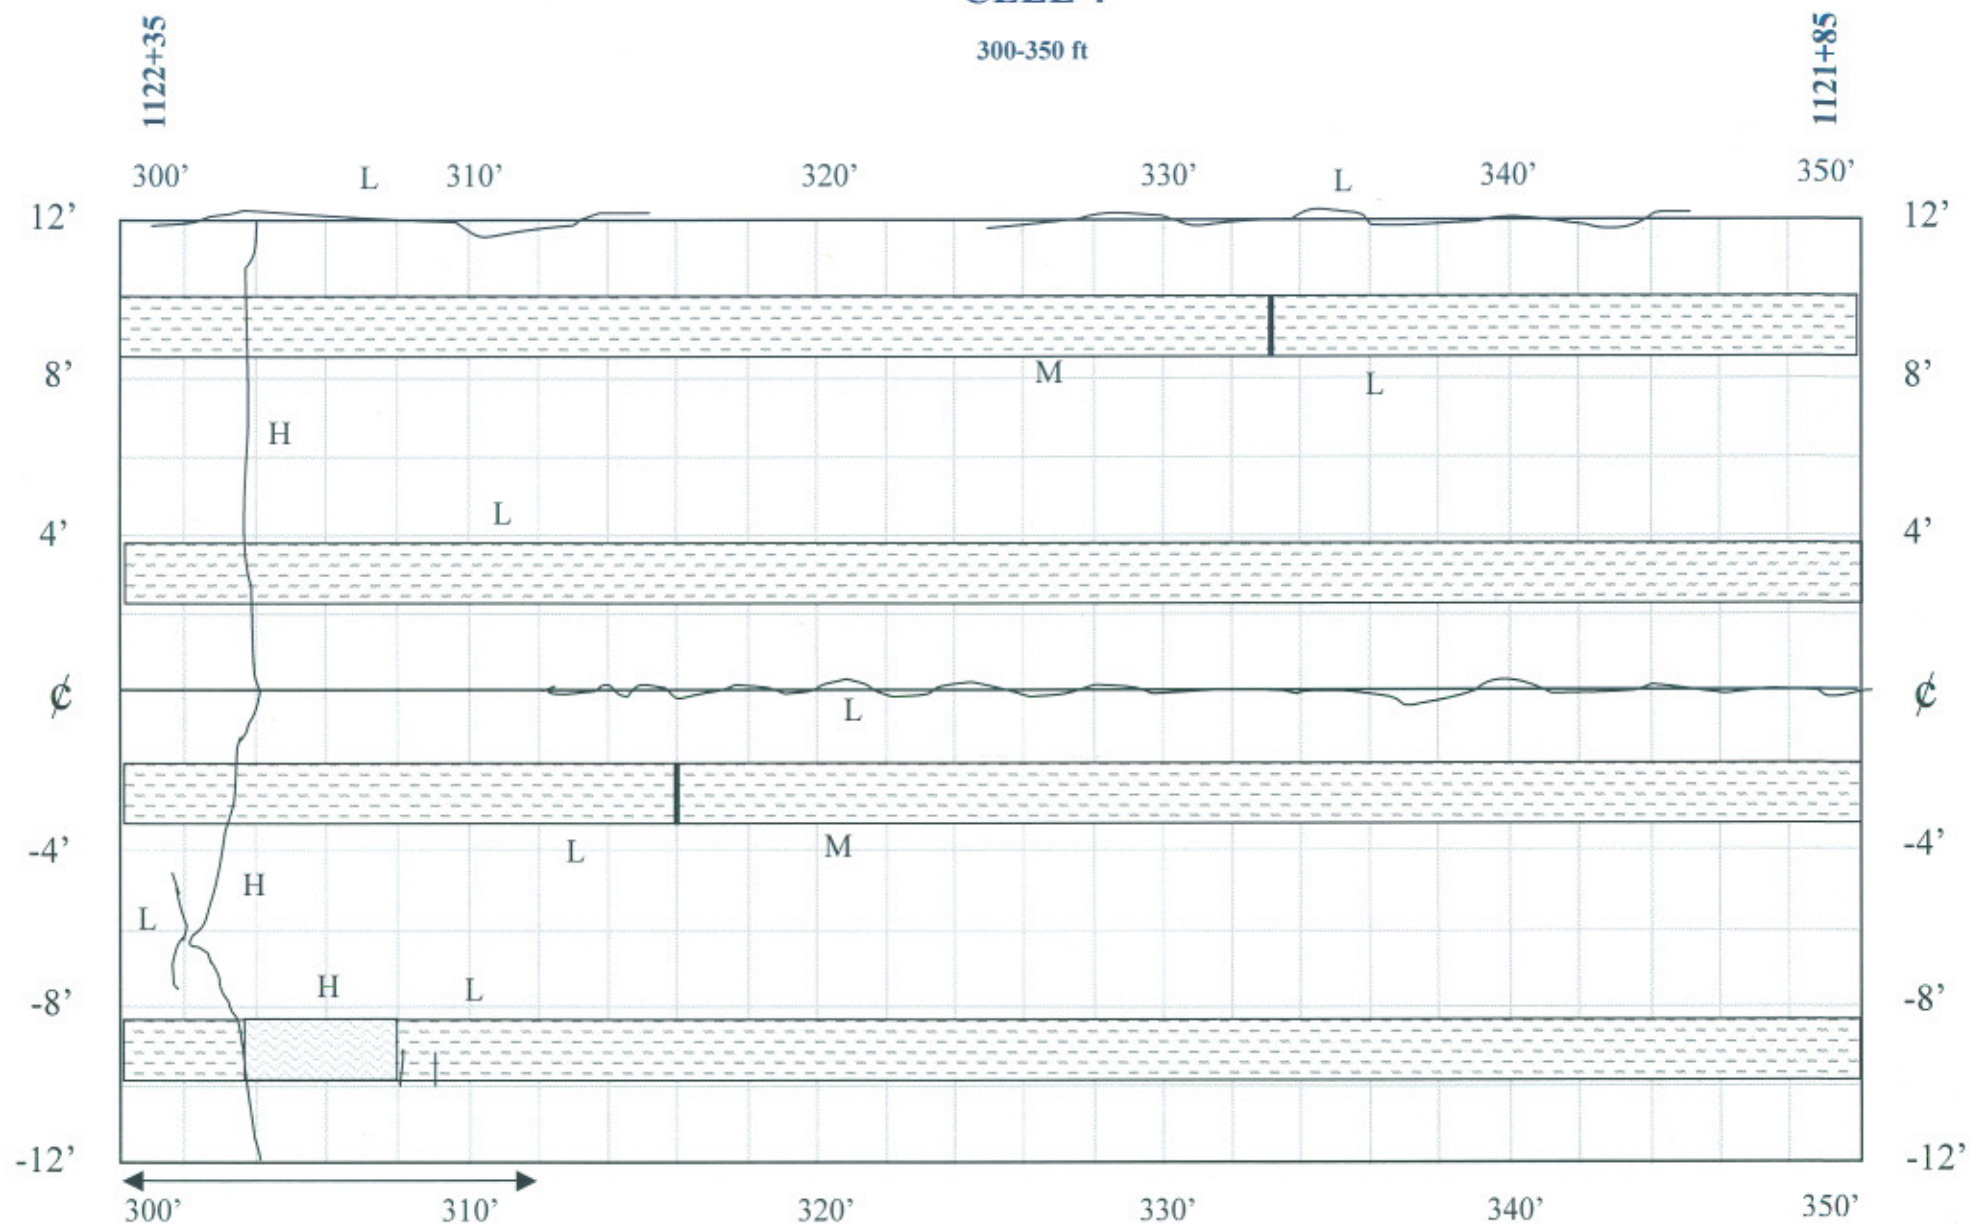

350-400 ft

1121+39.5

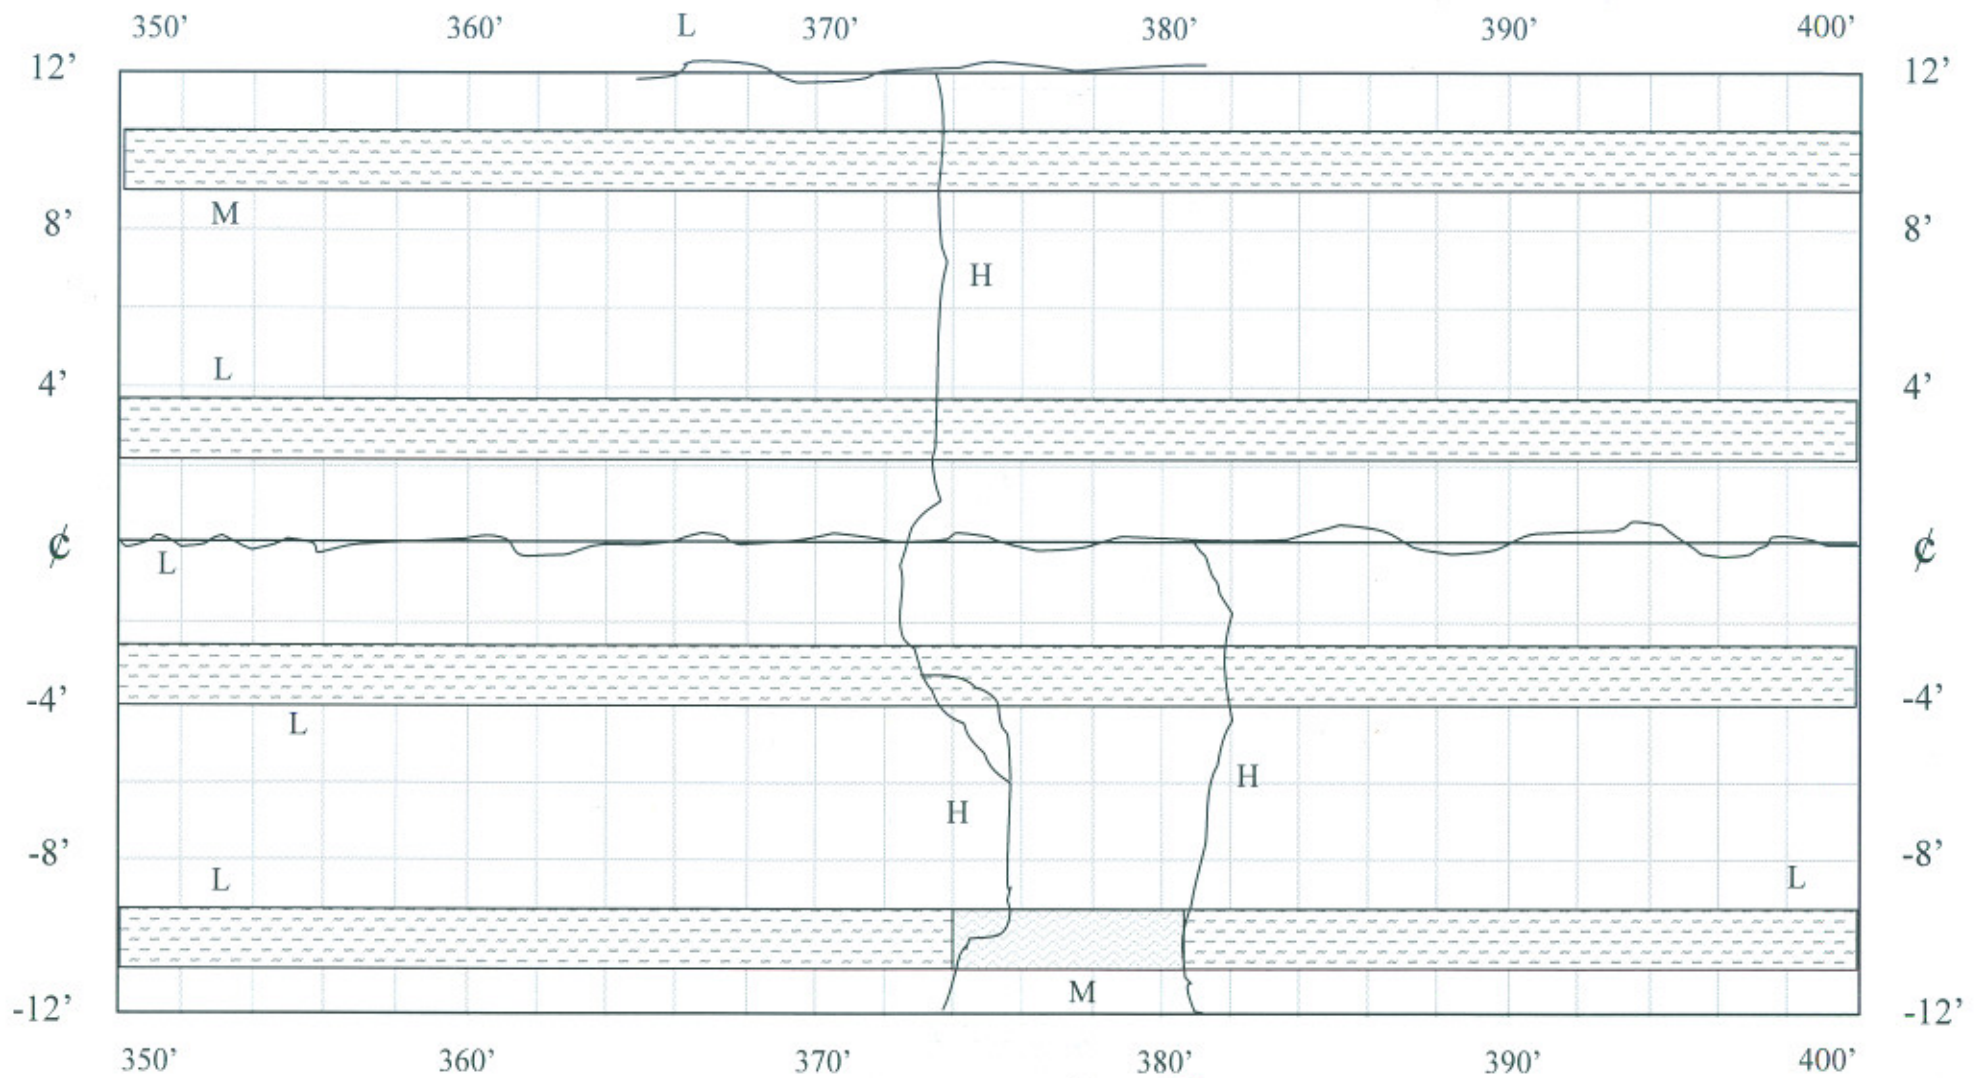


Patching
- cold mix
Surface treatment
has adhesion failure
from 370-382'
RWD to edge strip

1121+39.5

CELL 4

400-450 ft

1120+89.5

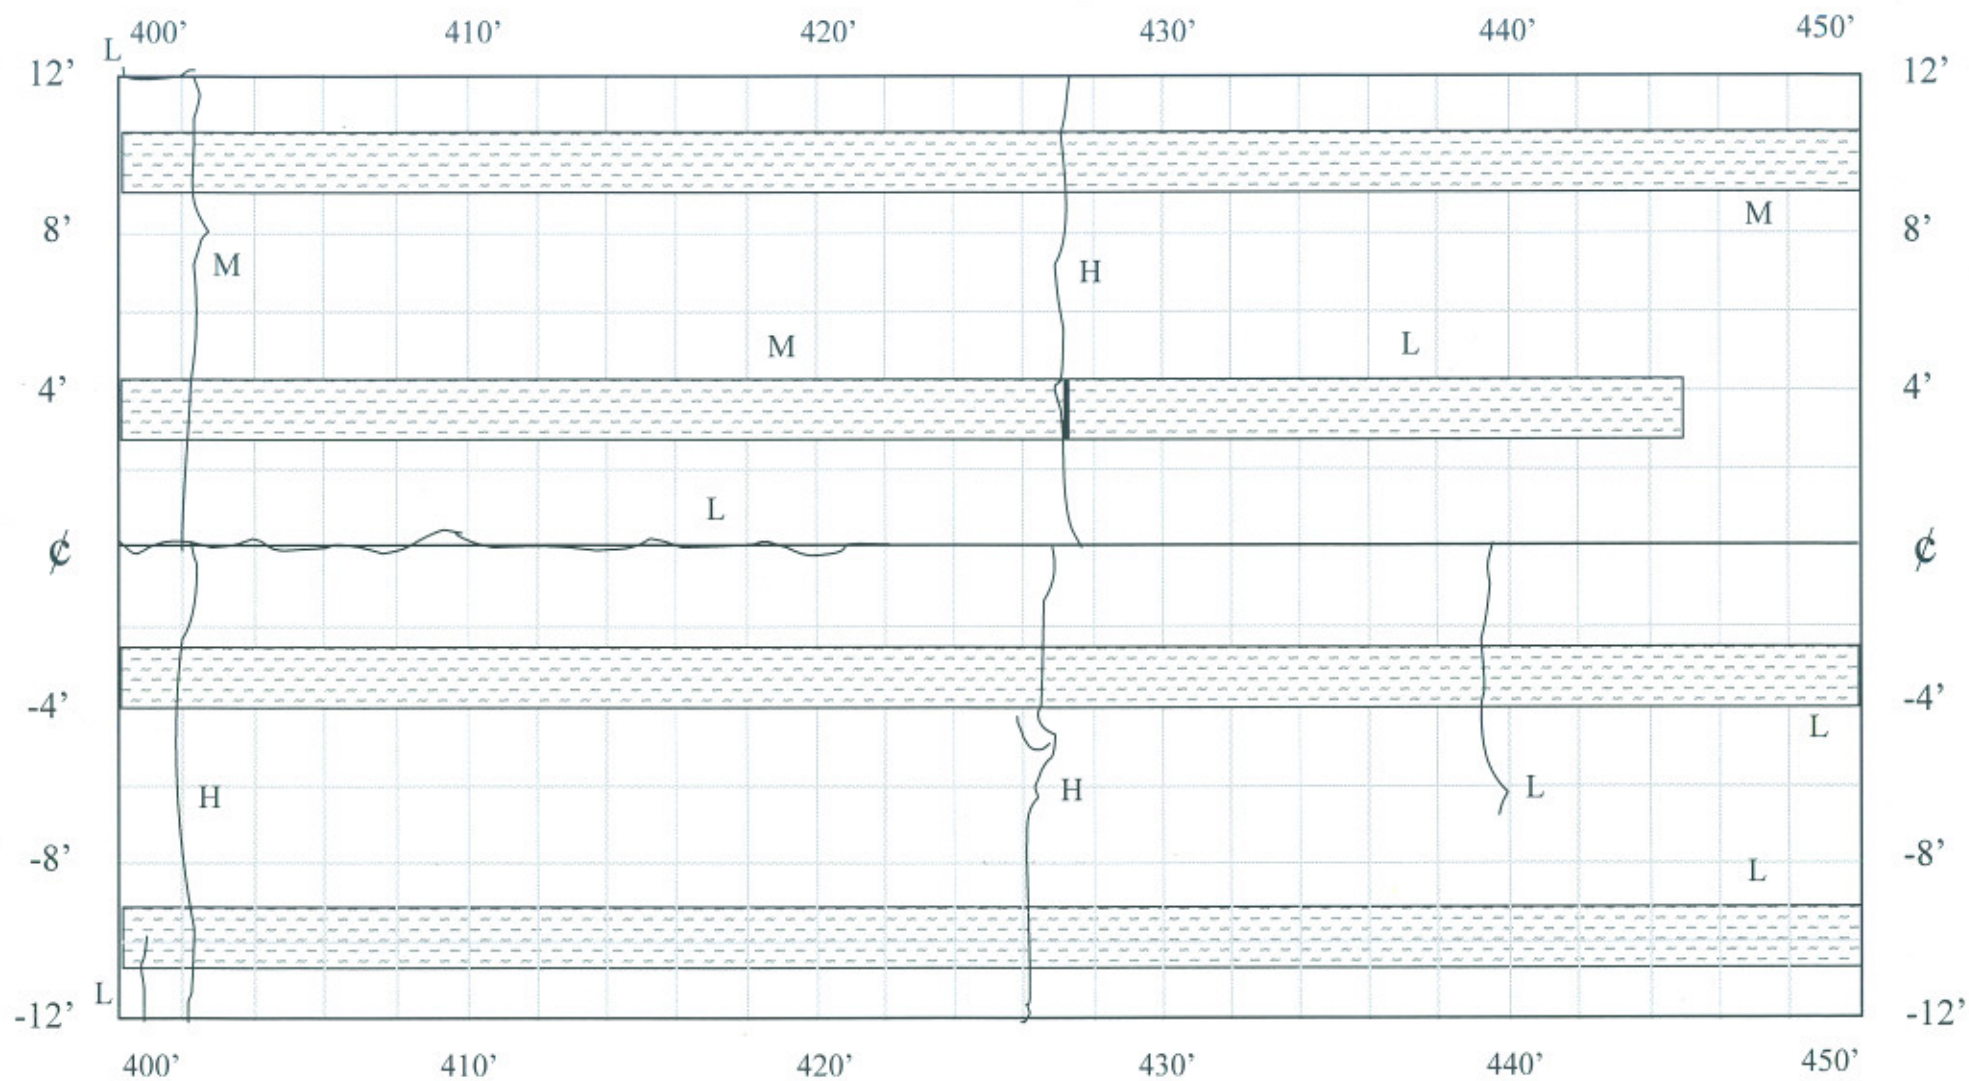


CELL 4

450-500 ft

1120+89.5

1120+39.5

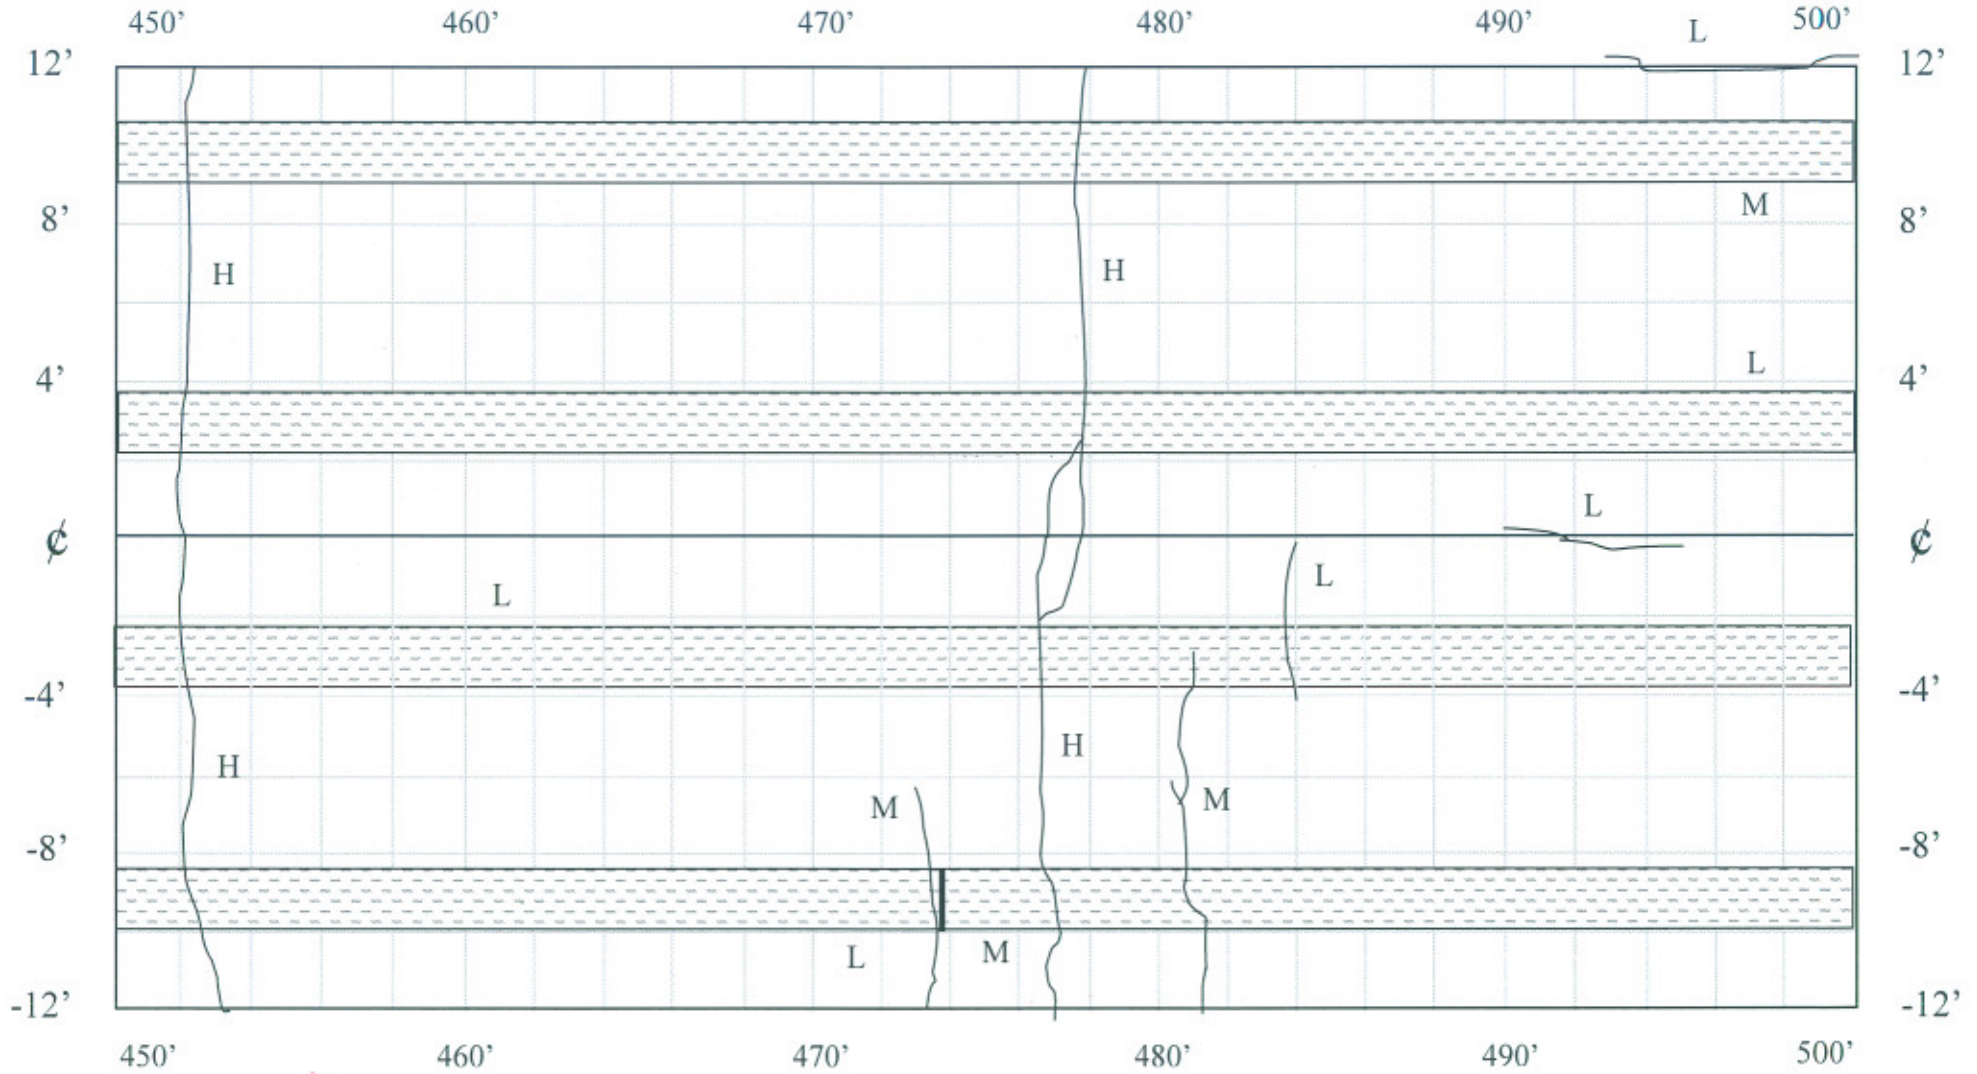

RWP
patch
453-459'

474-481
surface treatment
adhesion failure
RWP to edge stripe