


1199+70

CELL 15

0-50 ft

1199+20

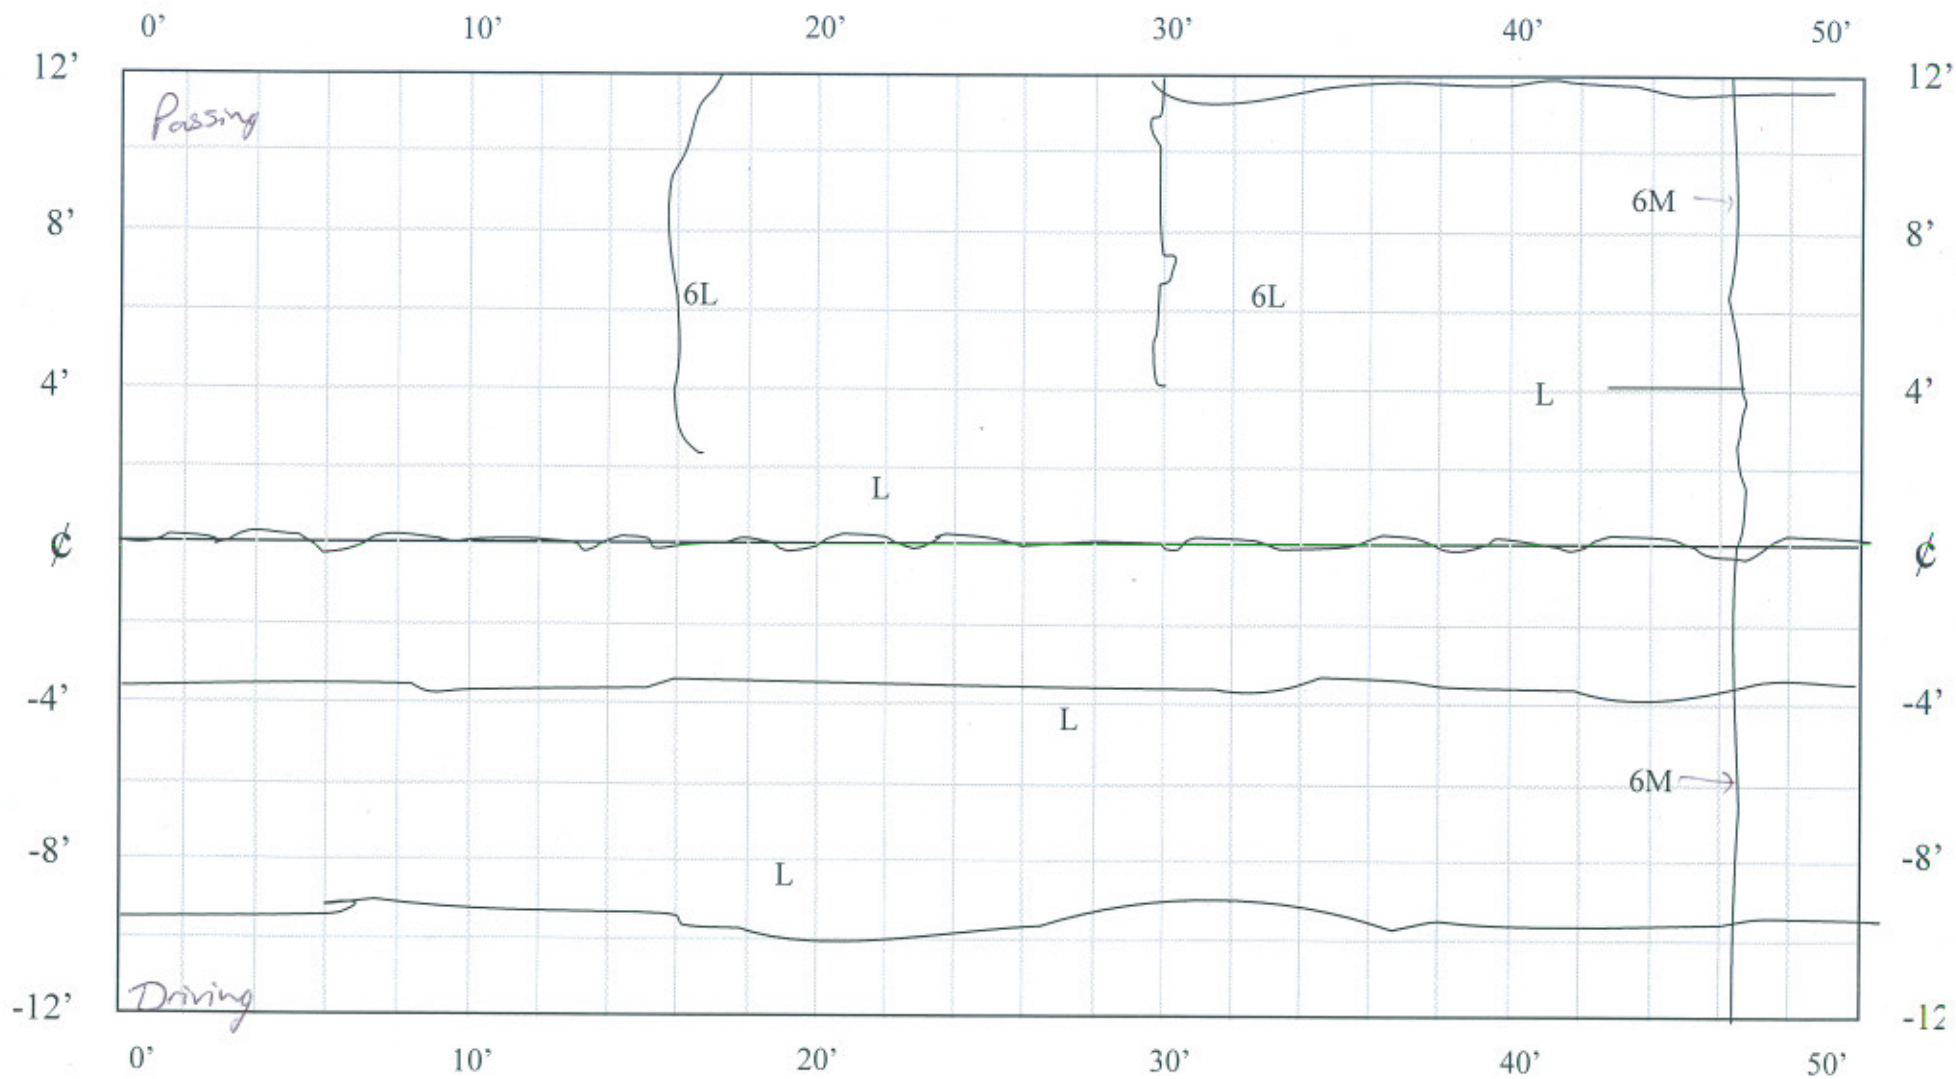


4/4/08

TRC


CELL 15

50-100 ft

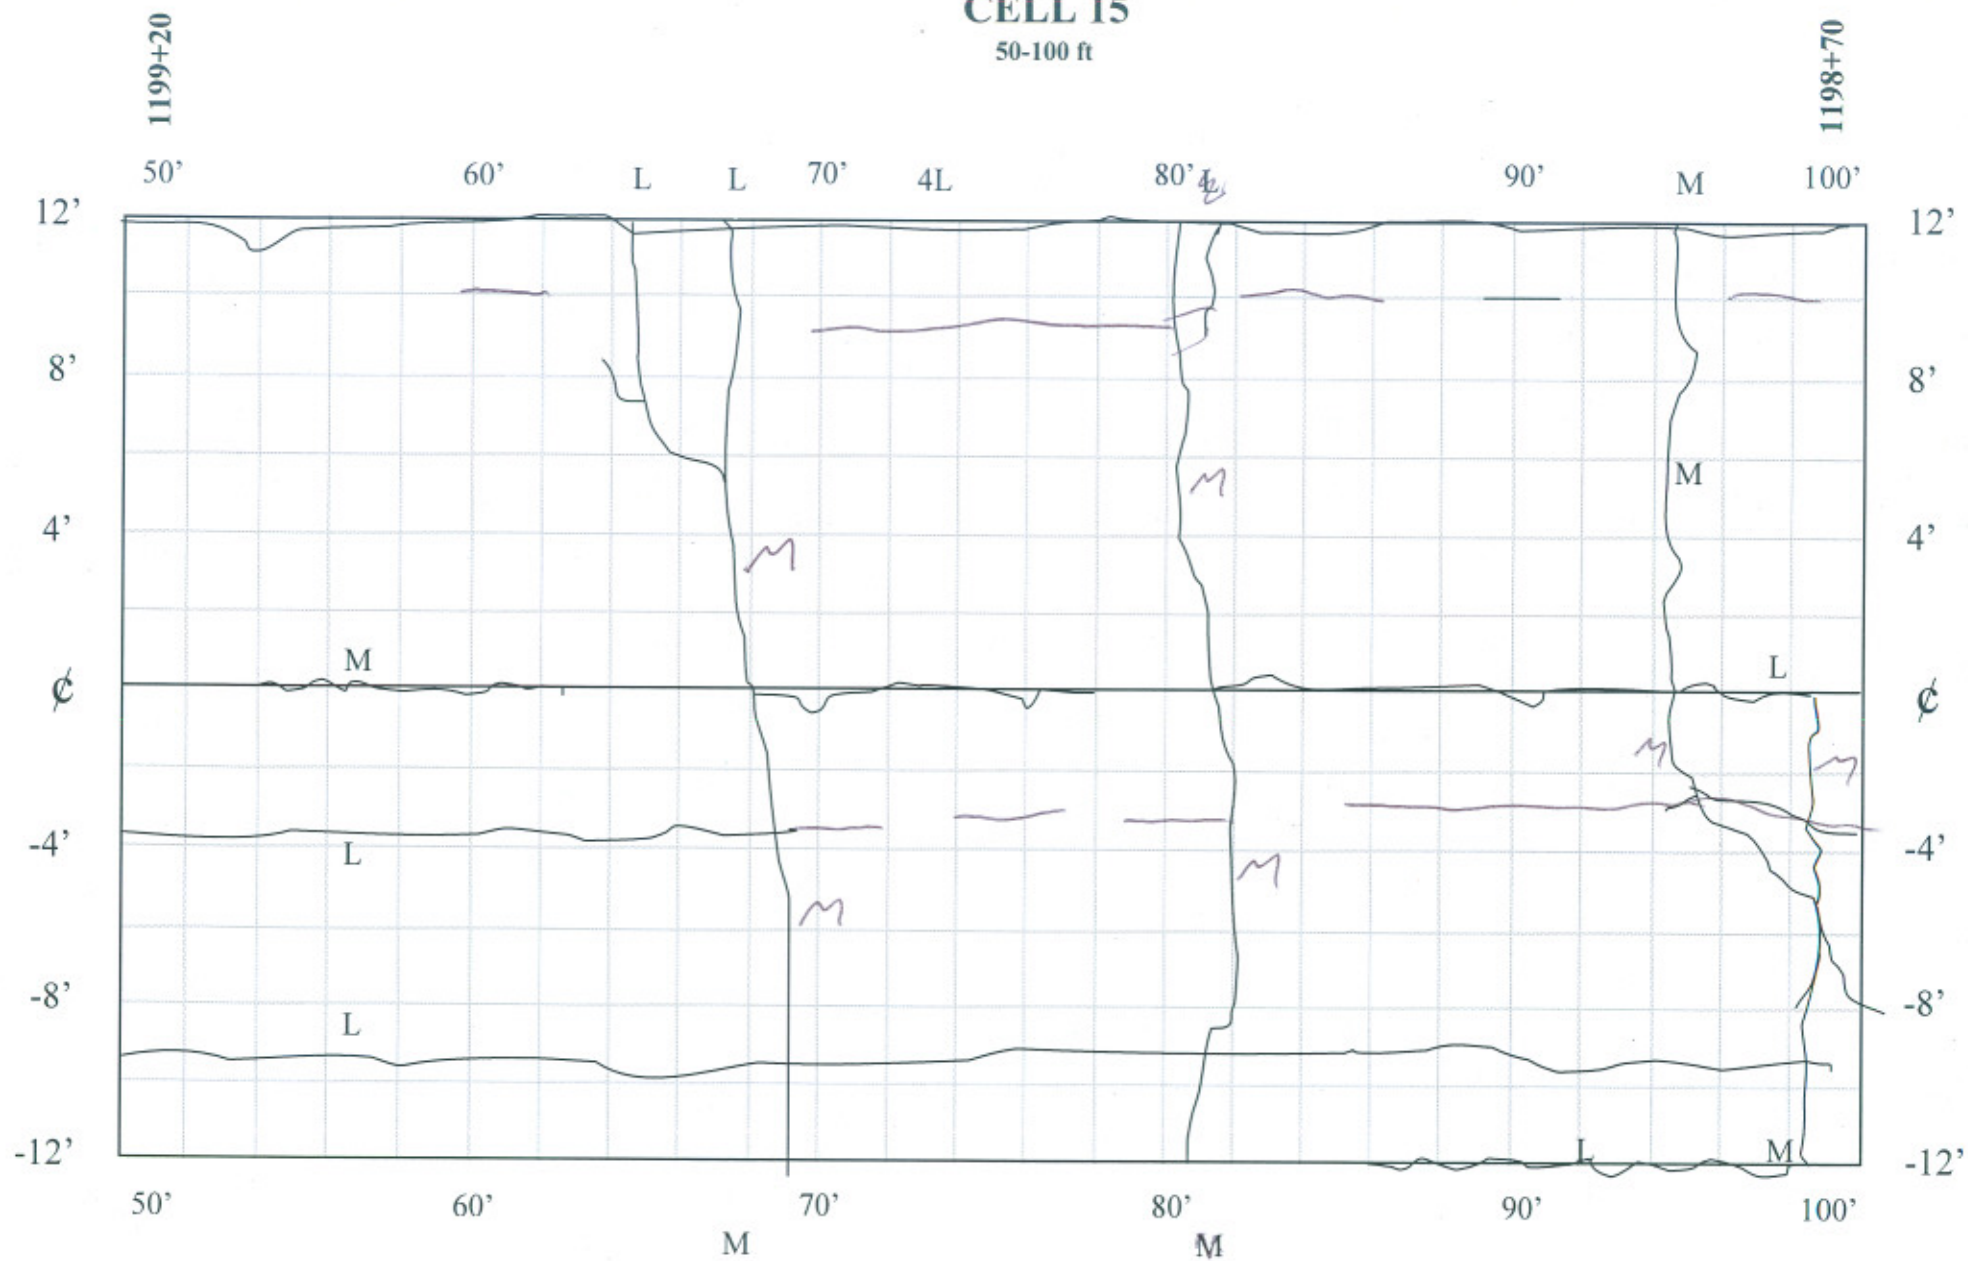


CELL 15

100-150 ft

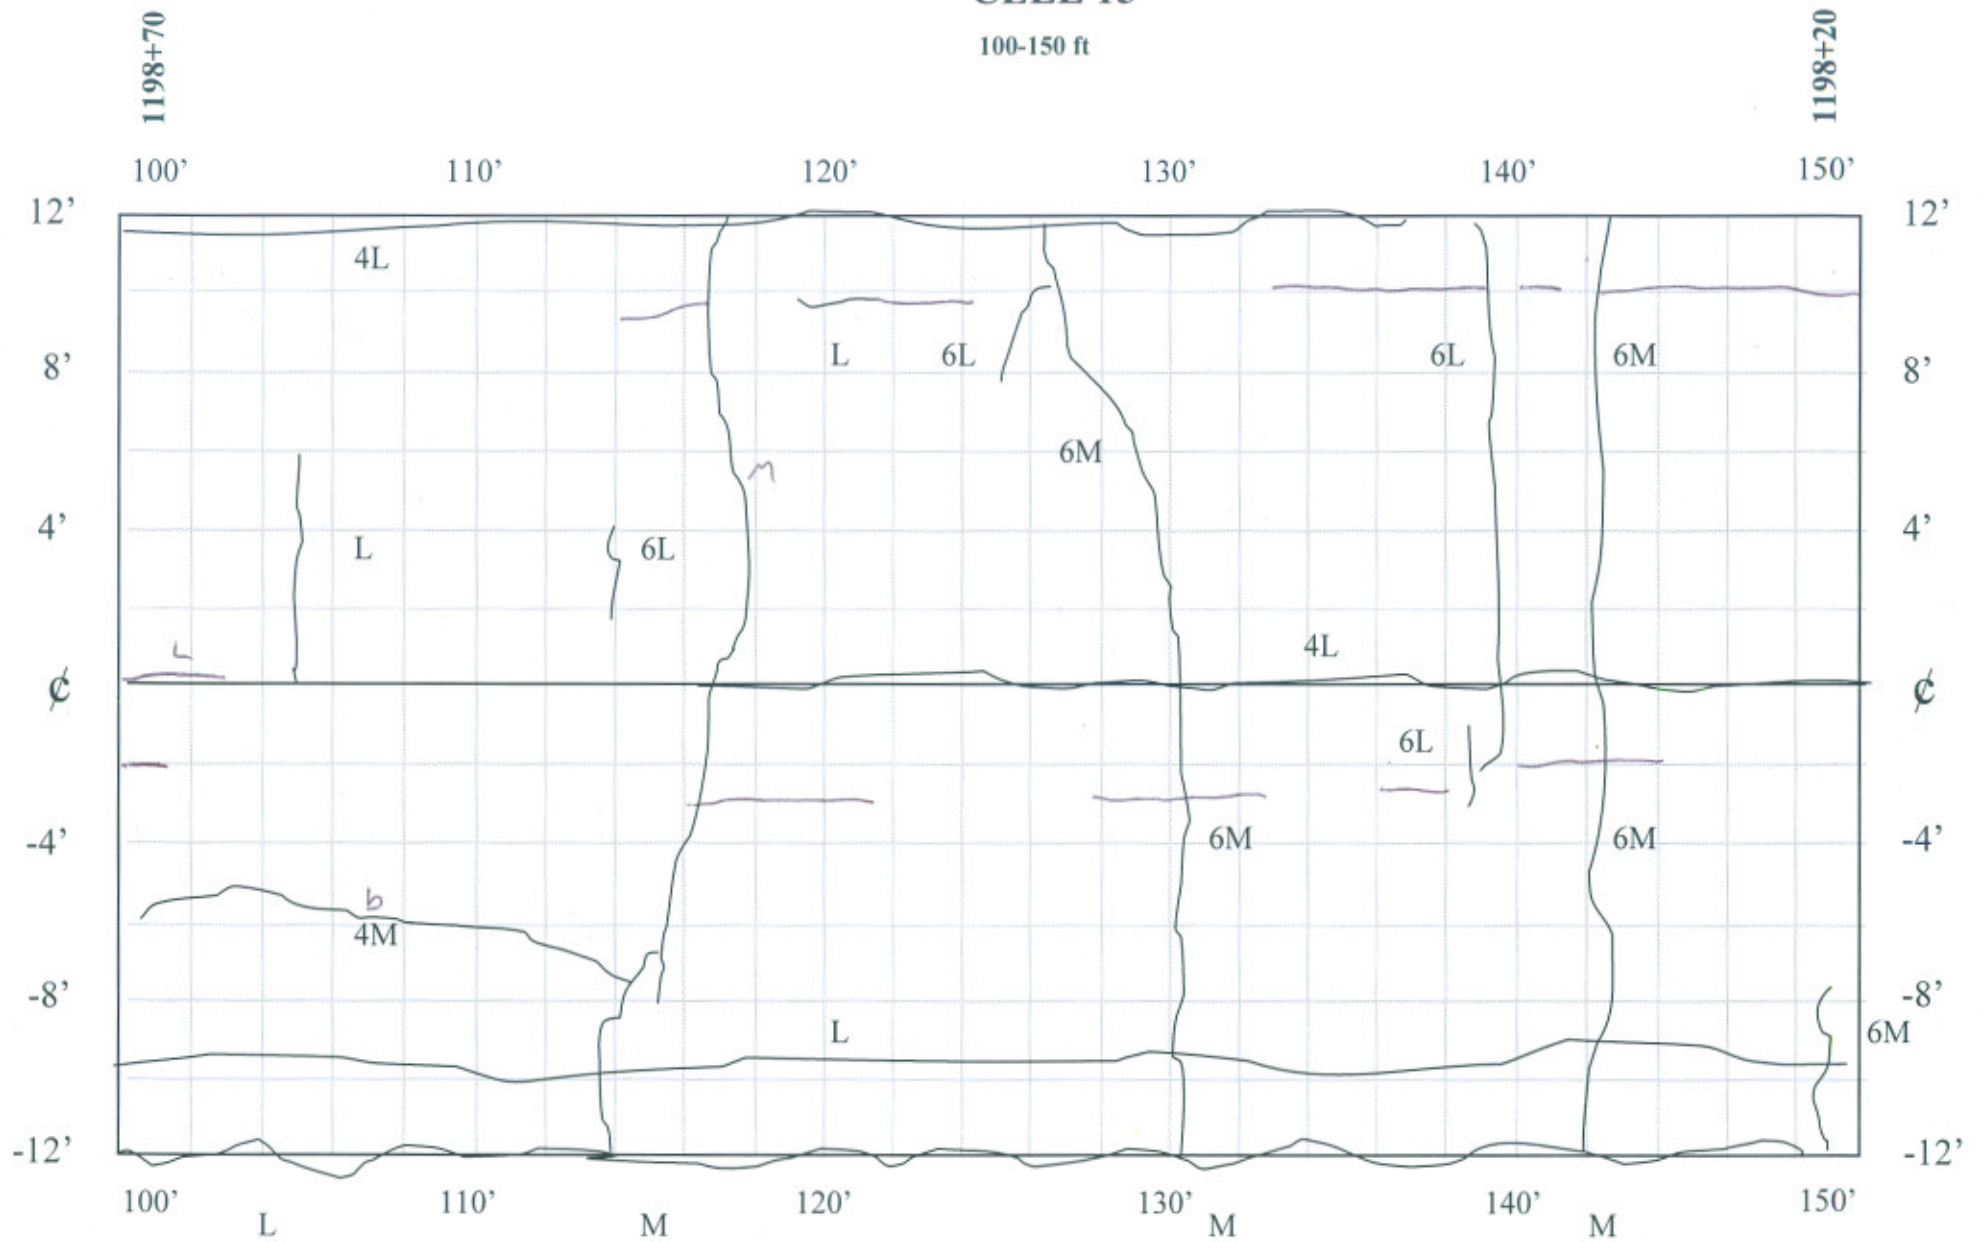


CELL 15

150-200 ft

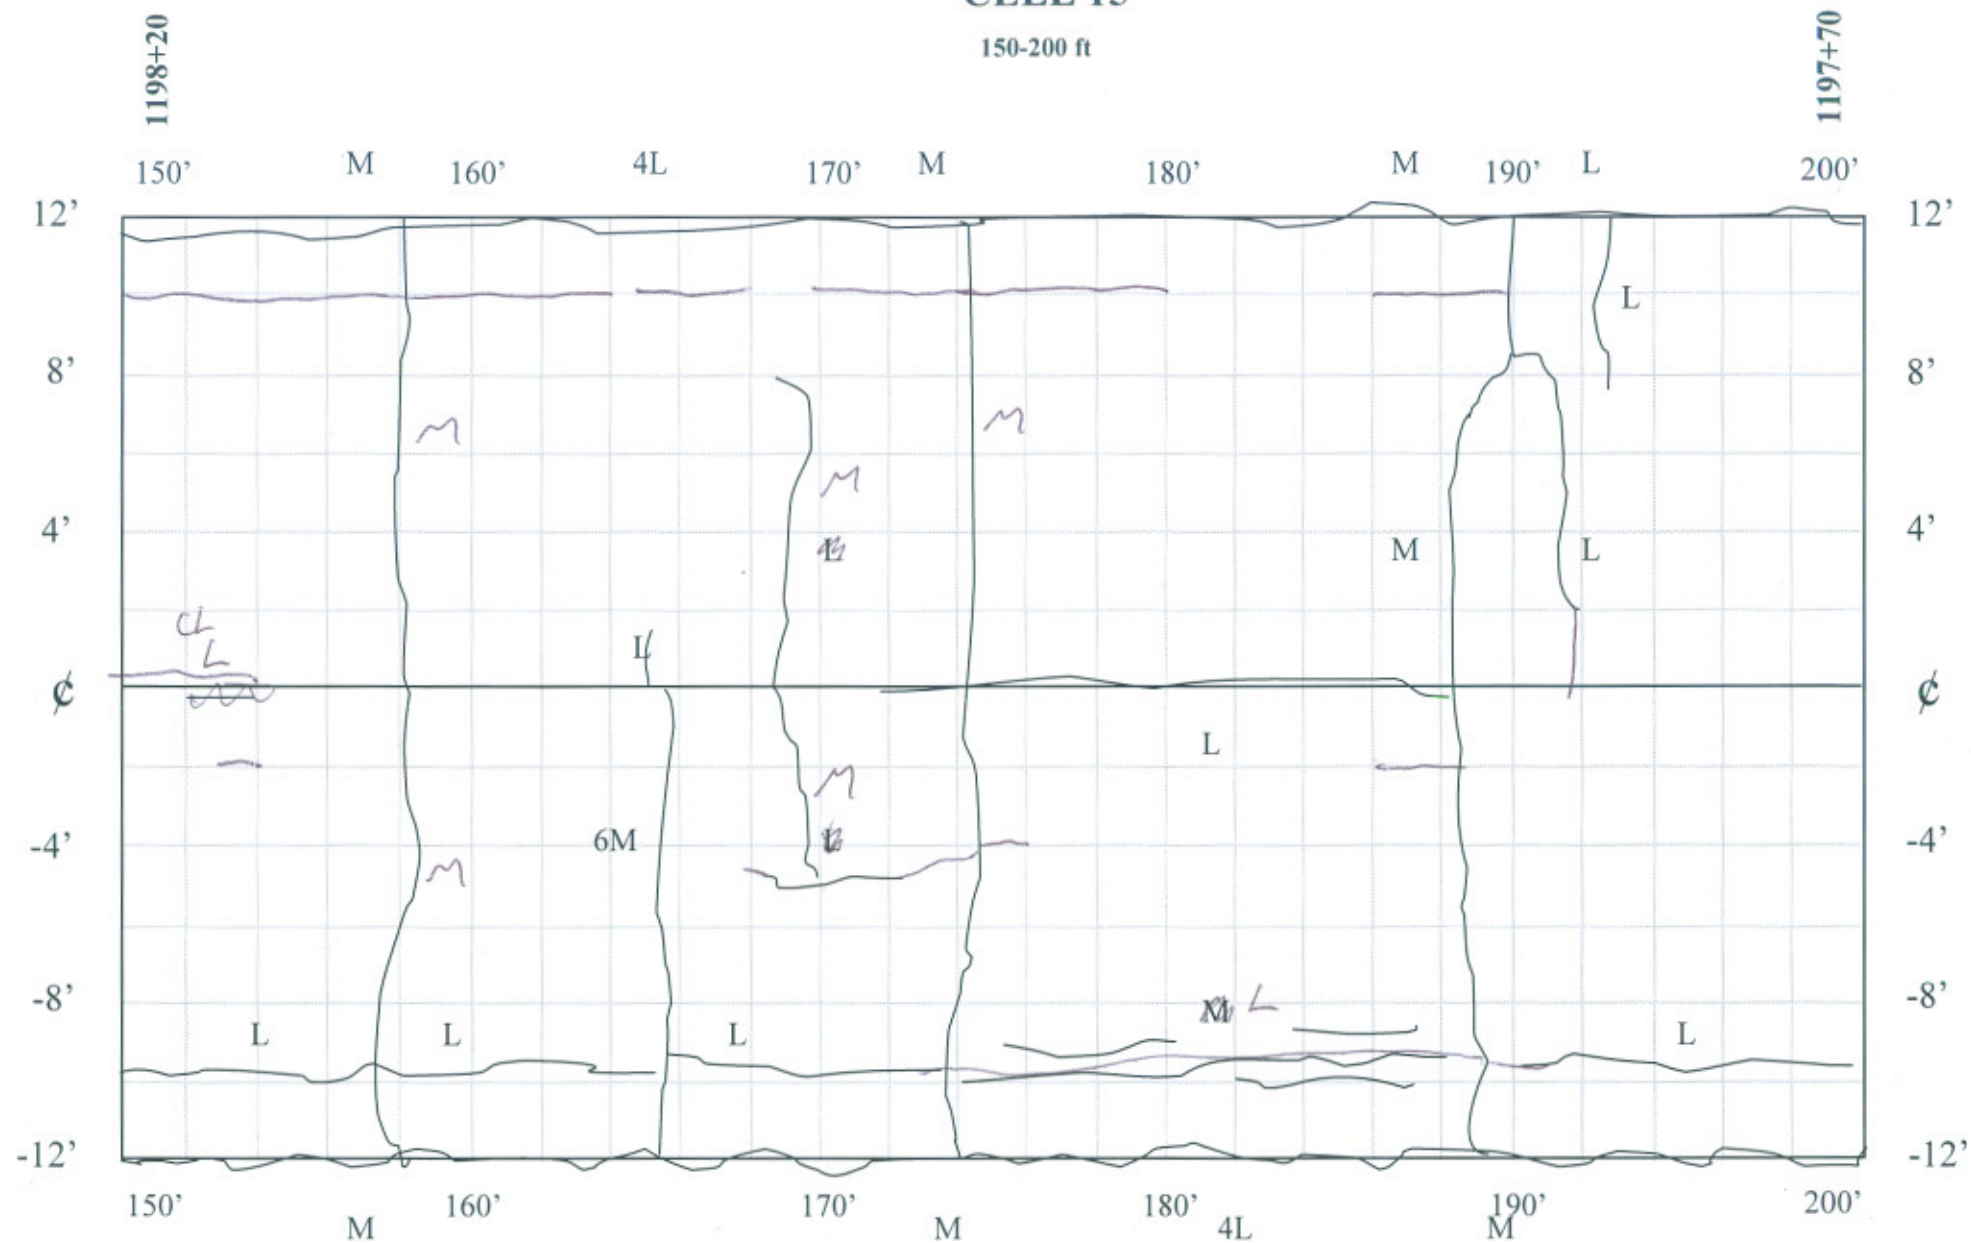


CELL 15

200-250 ft

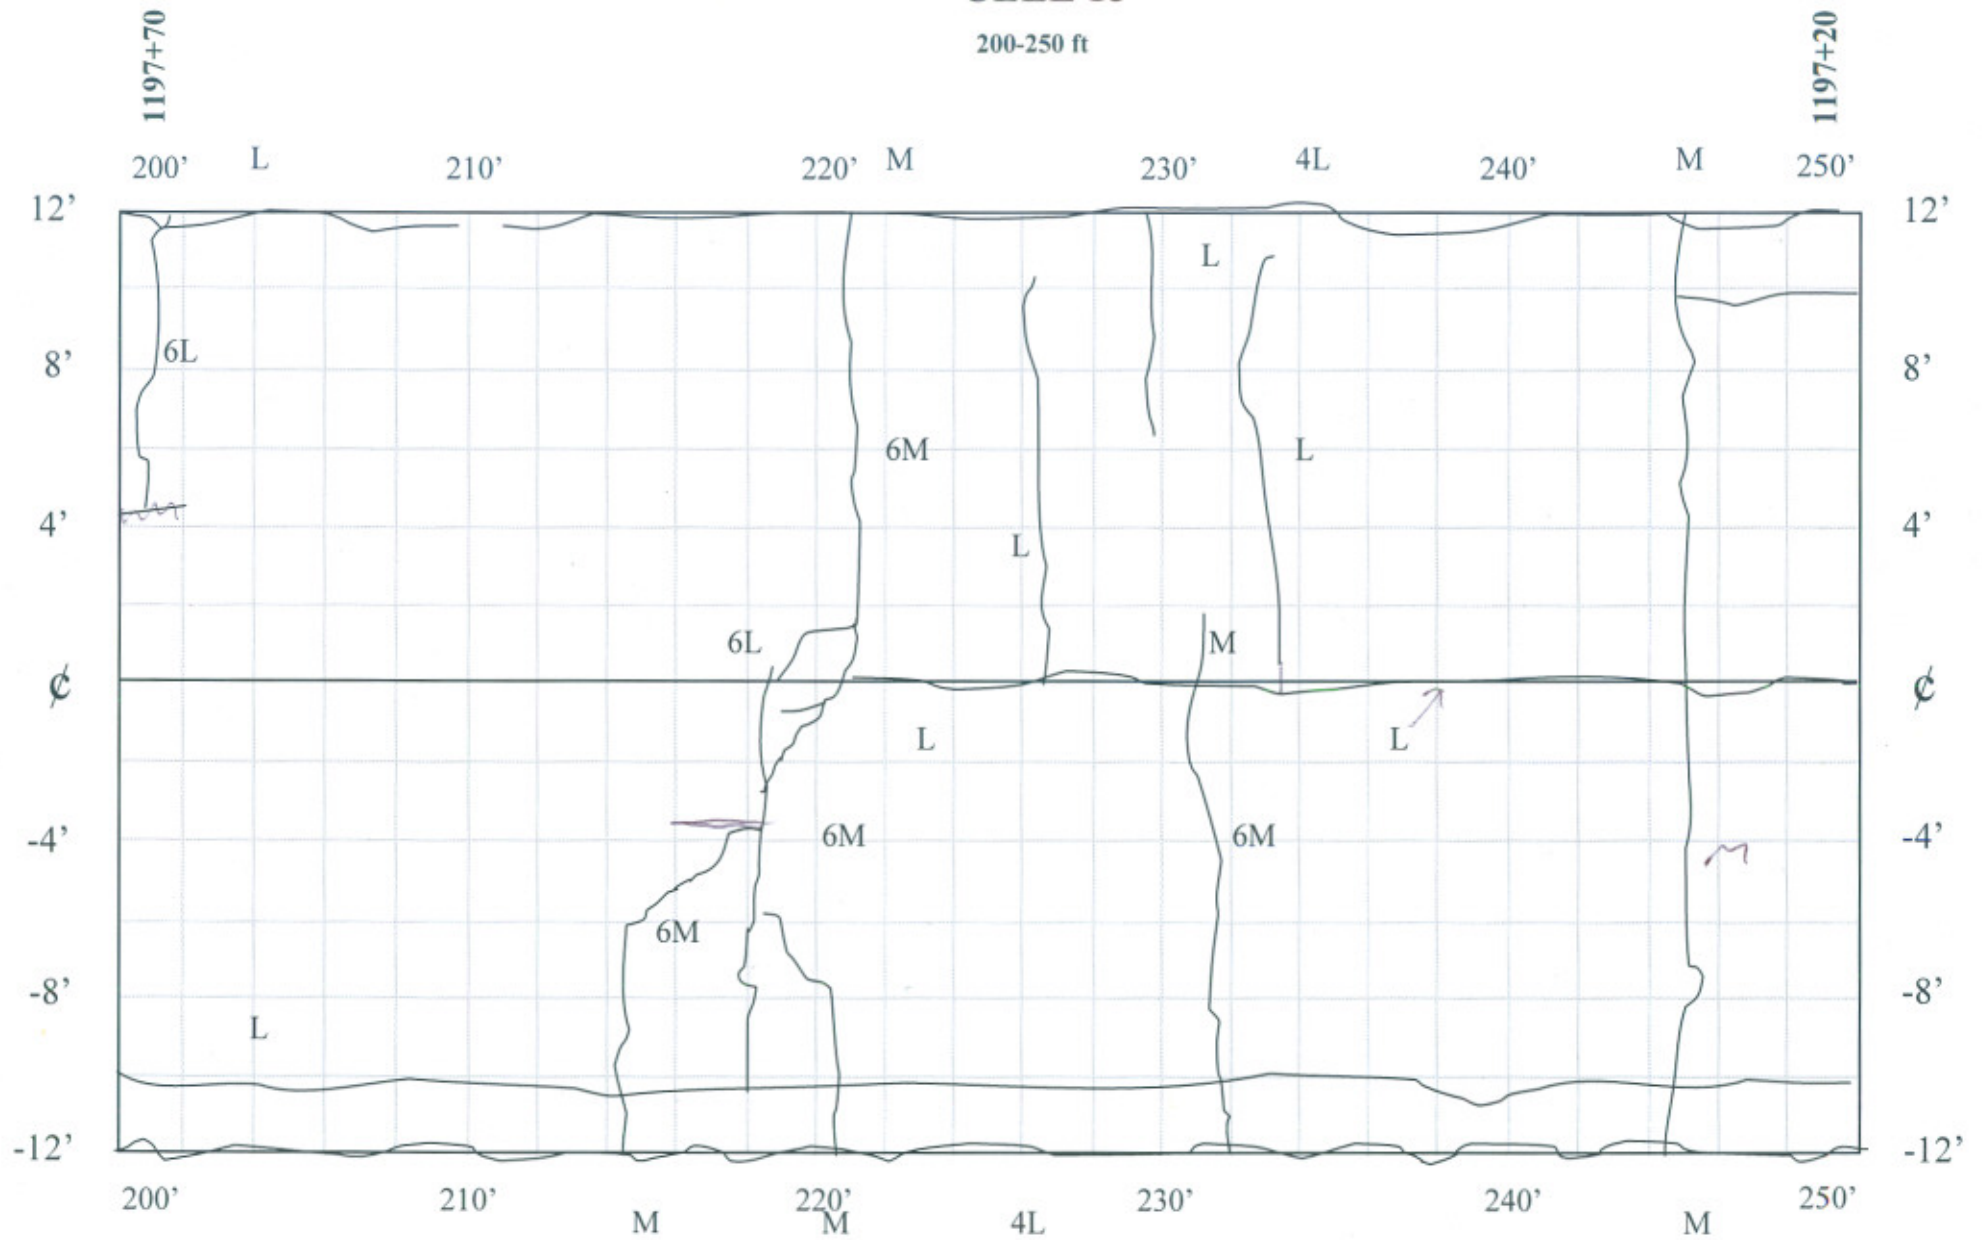


CELL 15

250-300 ft

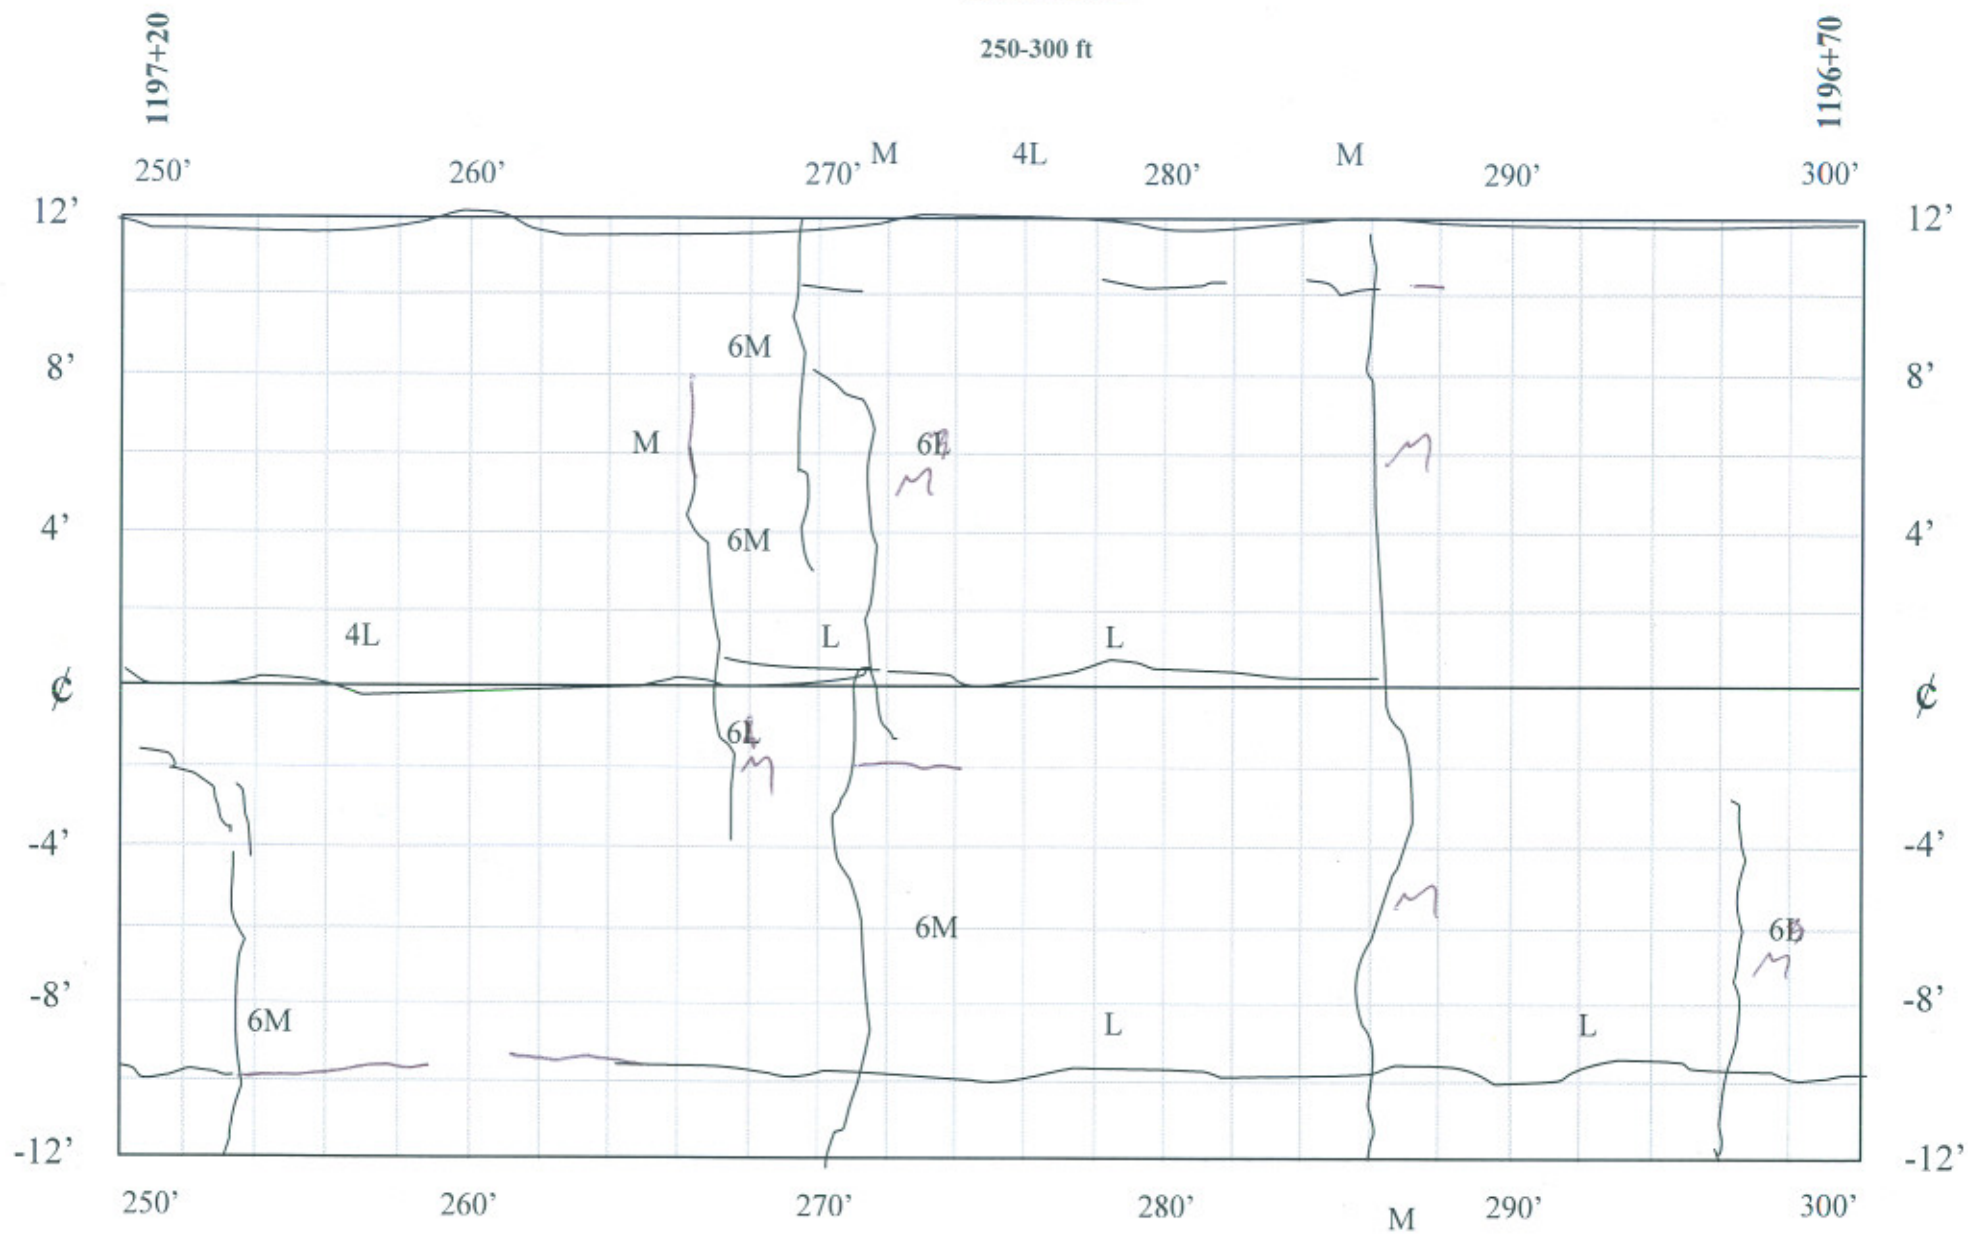


CELL 15

300-350 ft

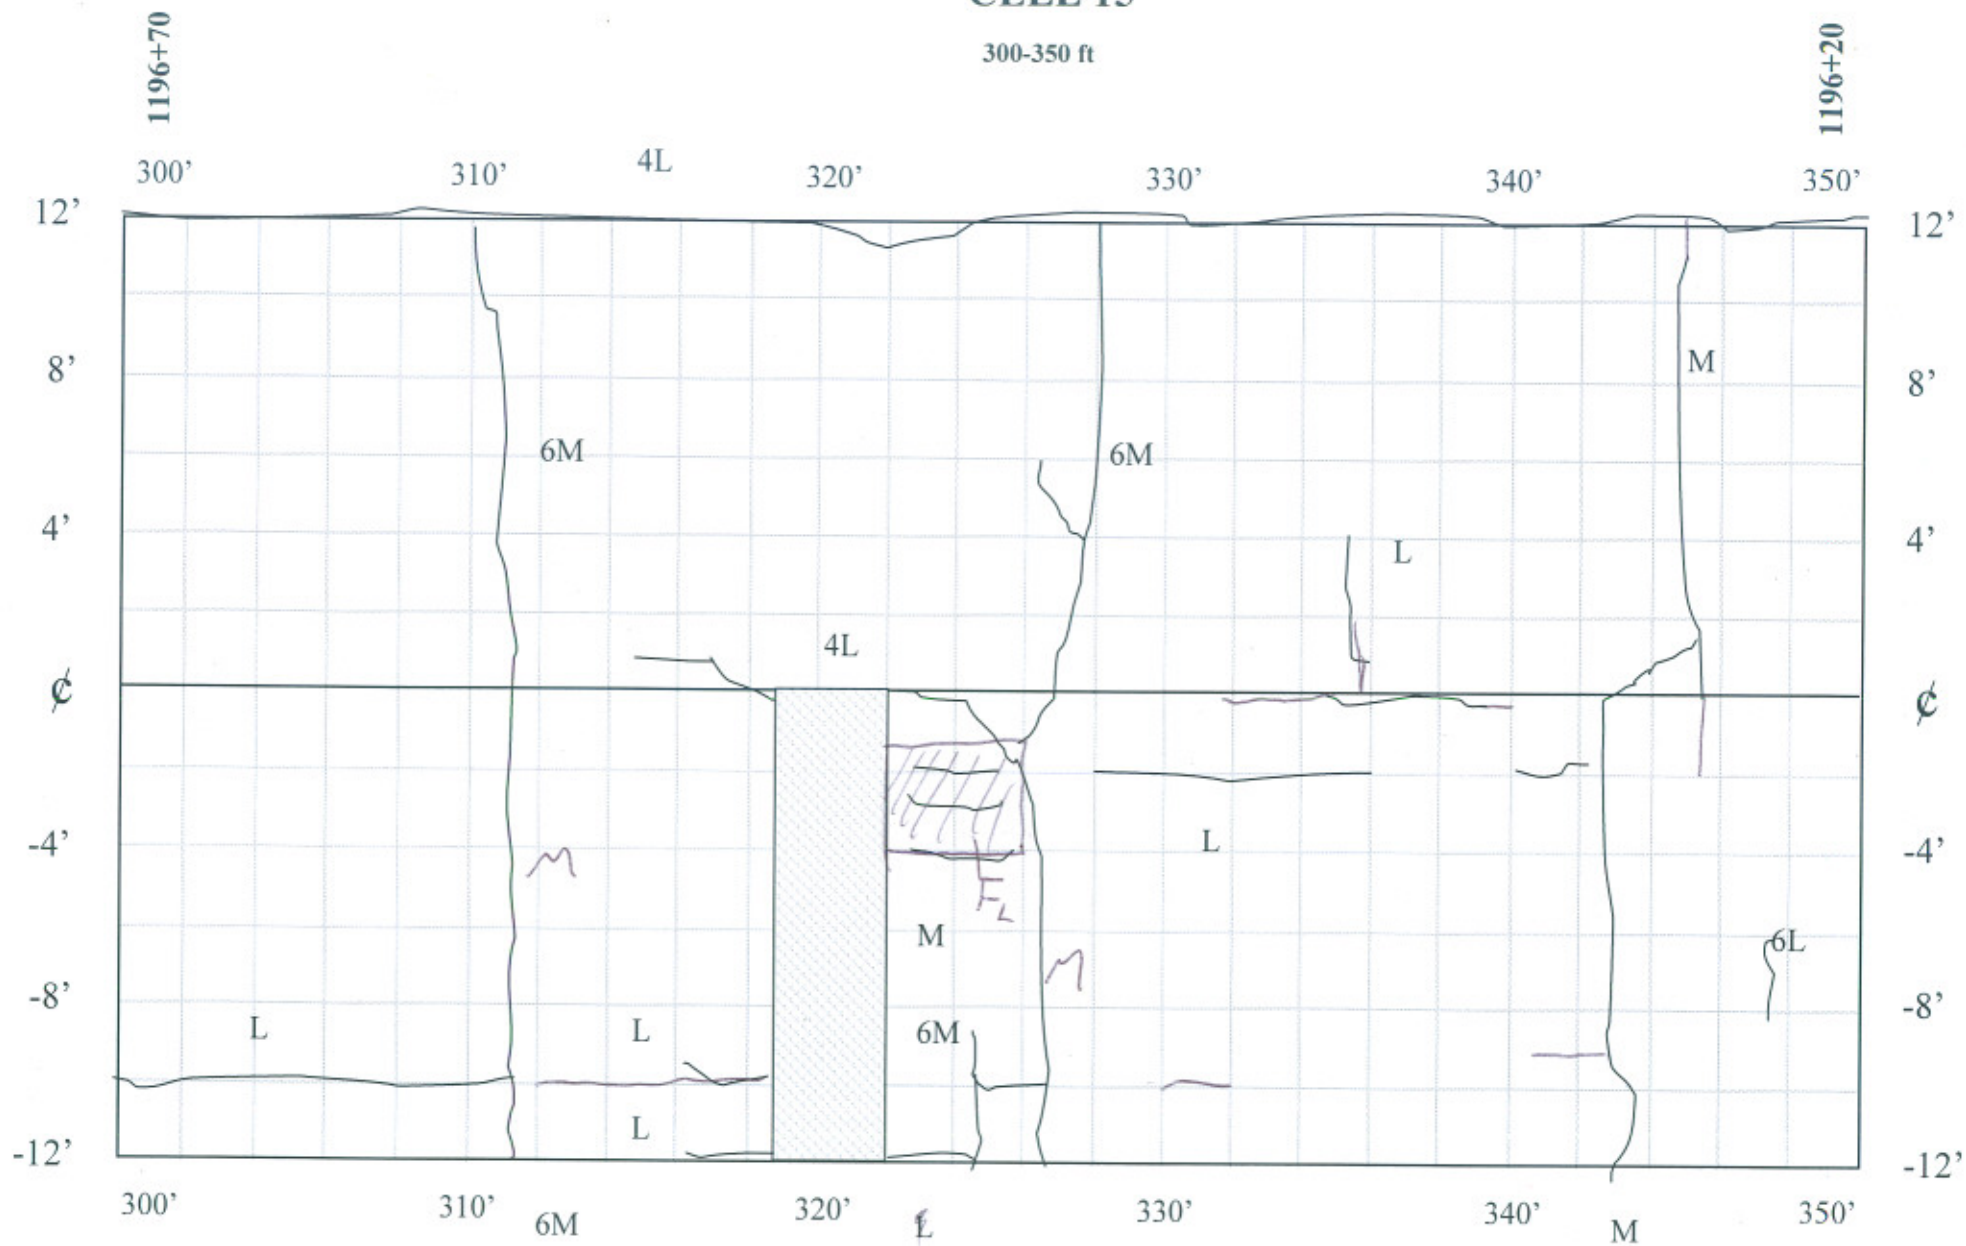


350-400 ft

1195+70

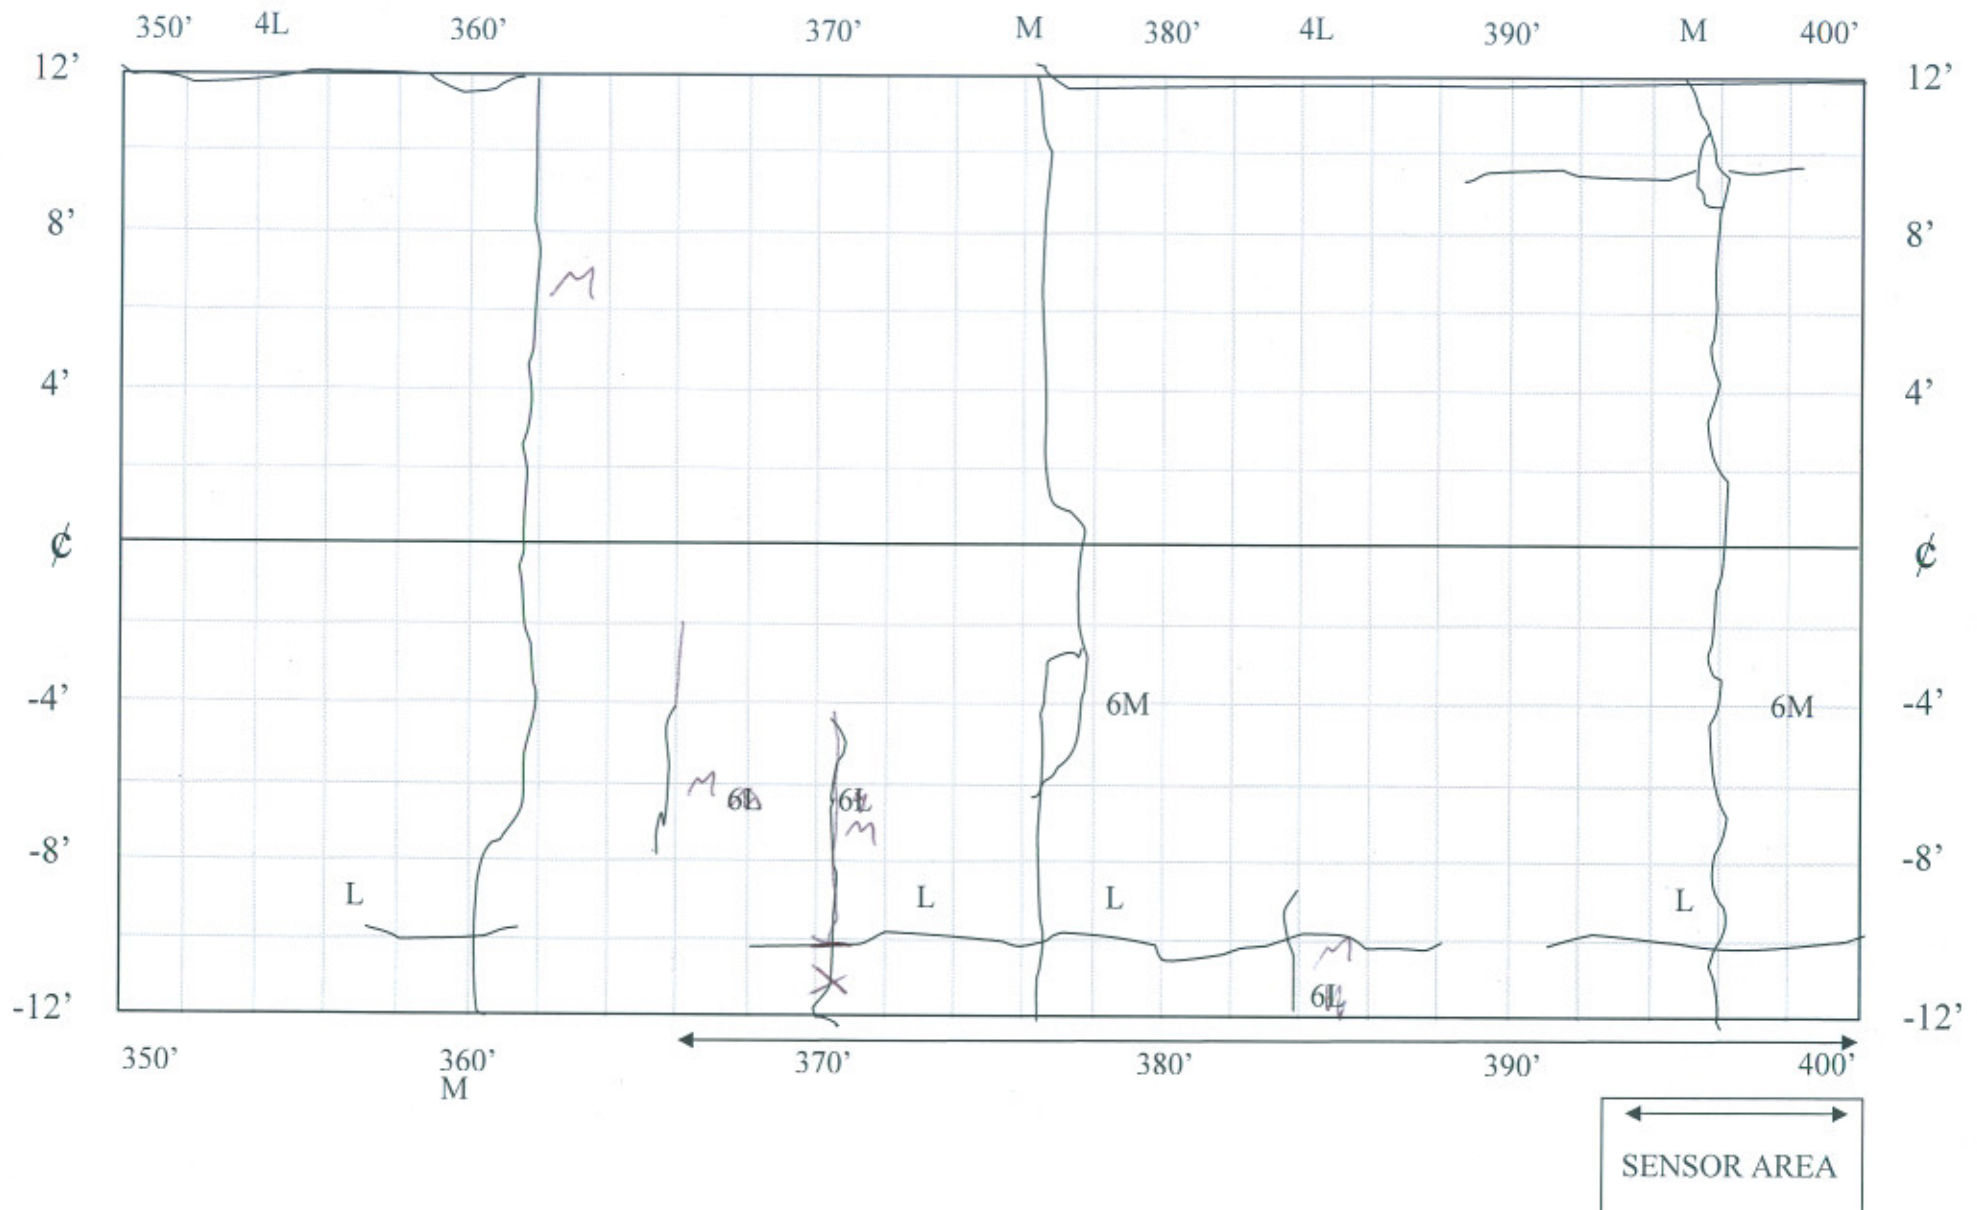

400-450 ft

1195+20

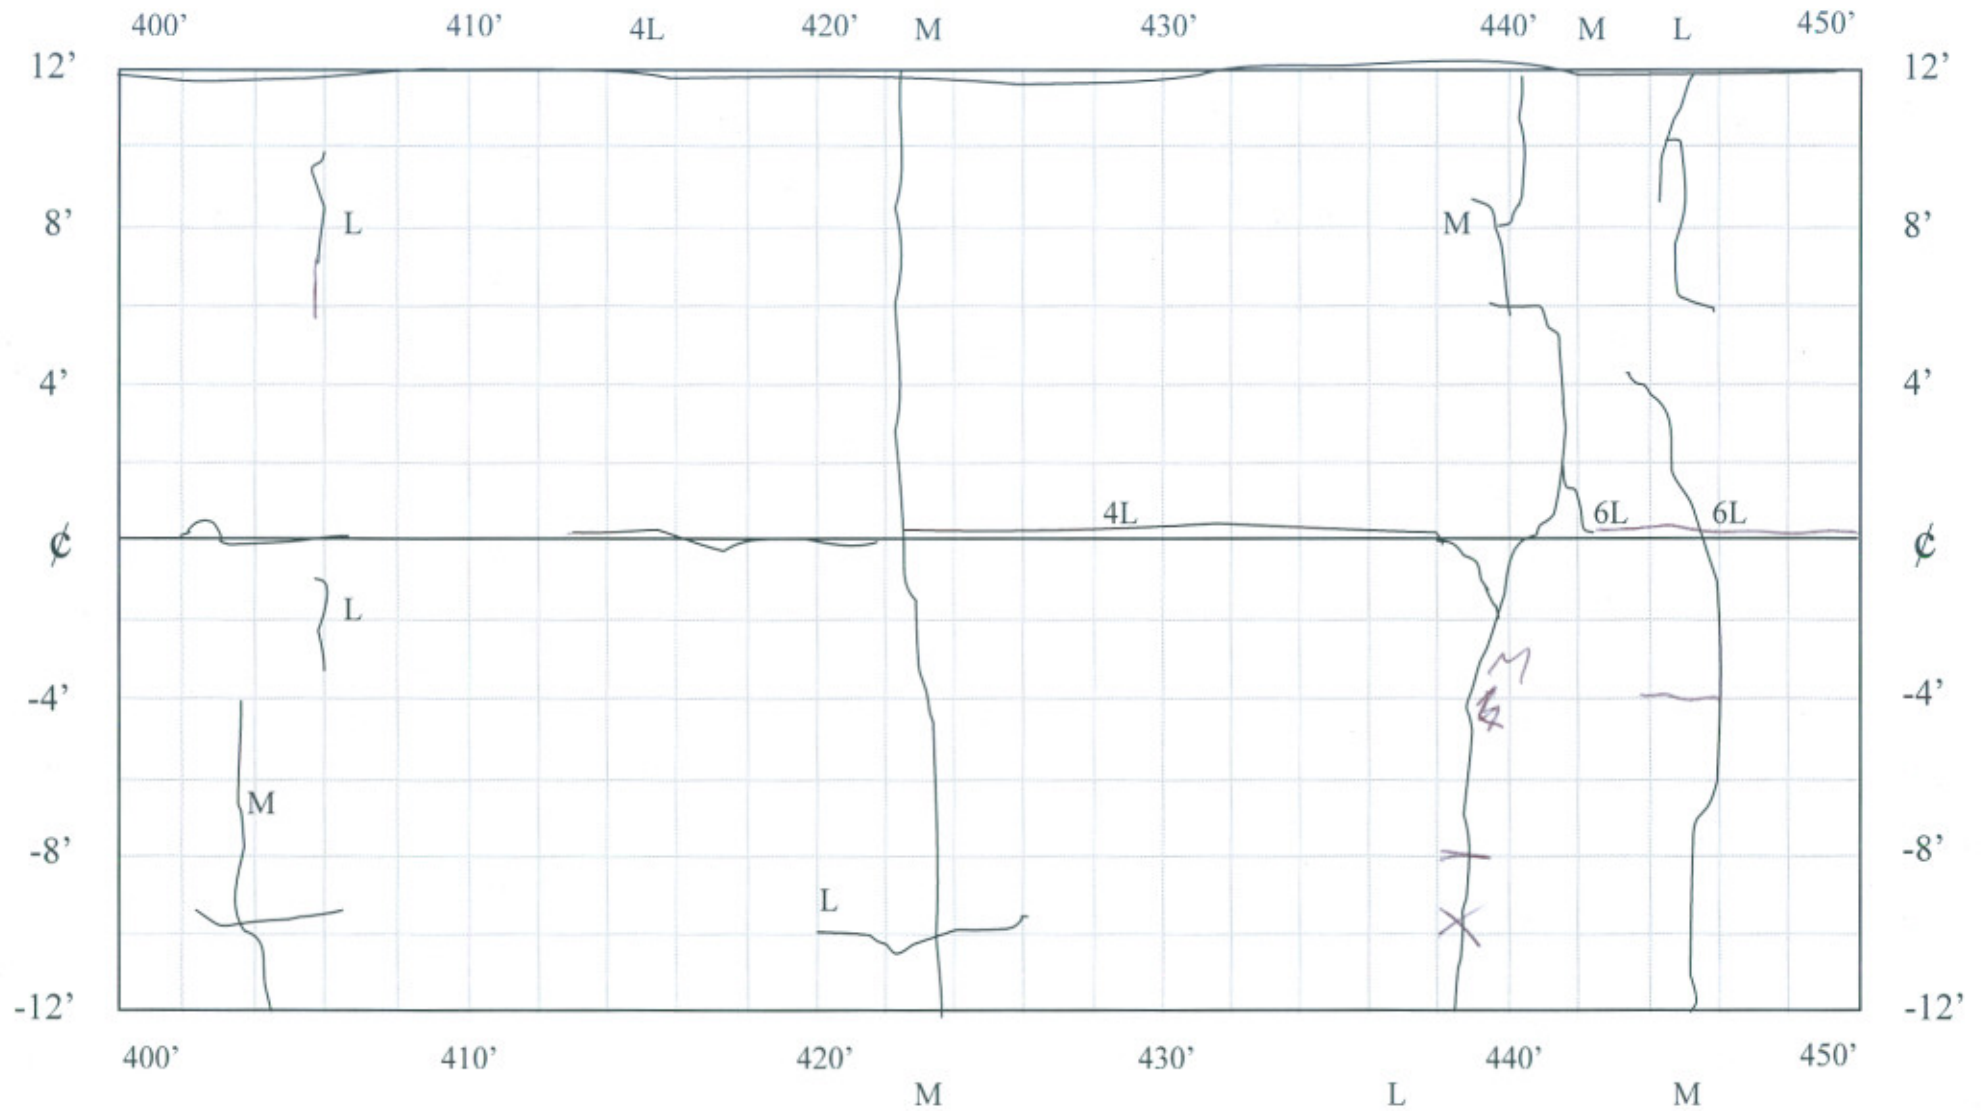

CELL 15

450-500 ft

John Harvey
530 754 6409

