


CELL 16

0-50 ft

1205+65

1205+15

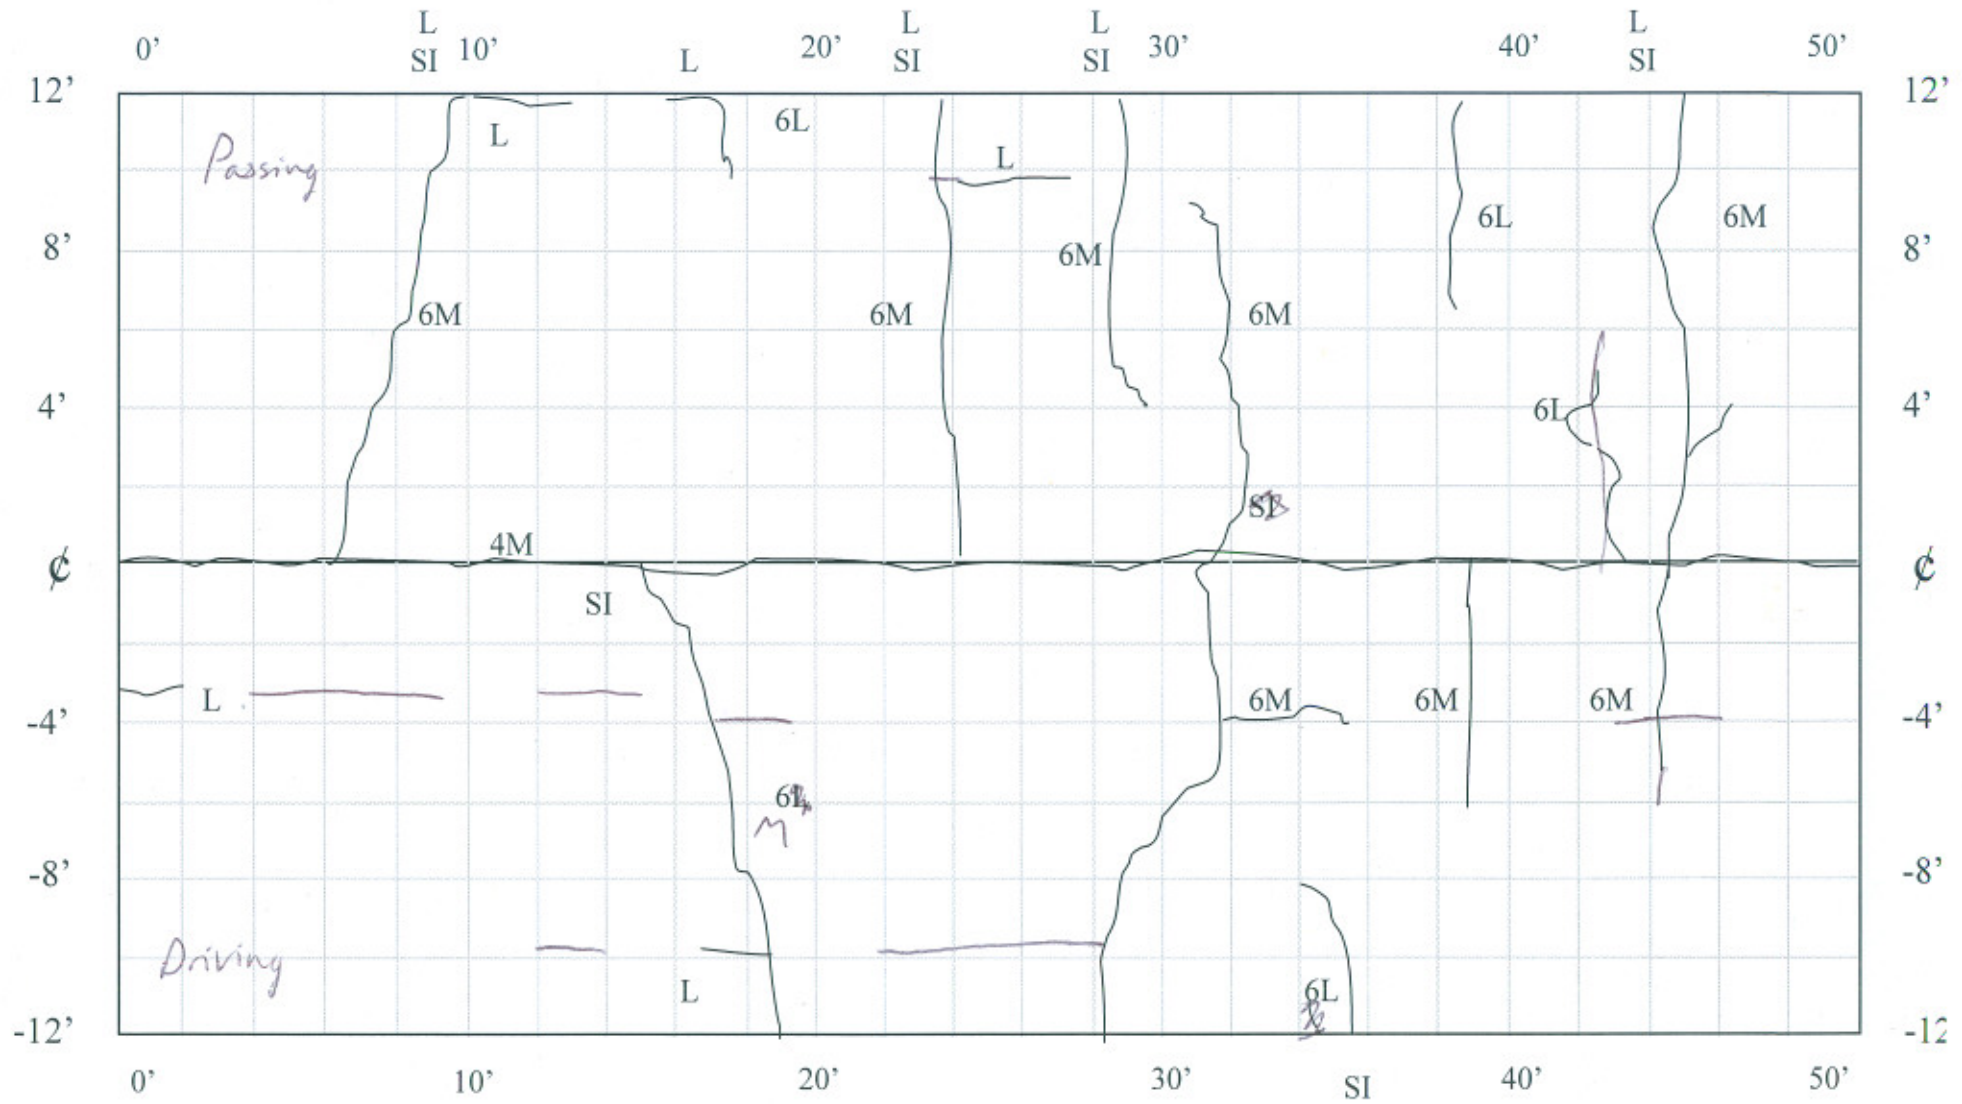


4/4/08
TRC

CELL 16

50-100 ft


1205+15

1204+65

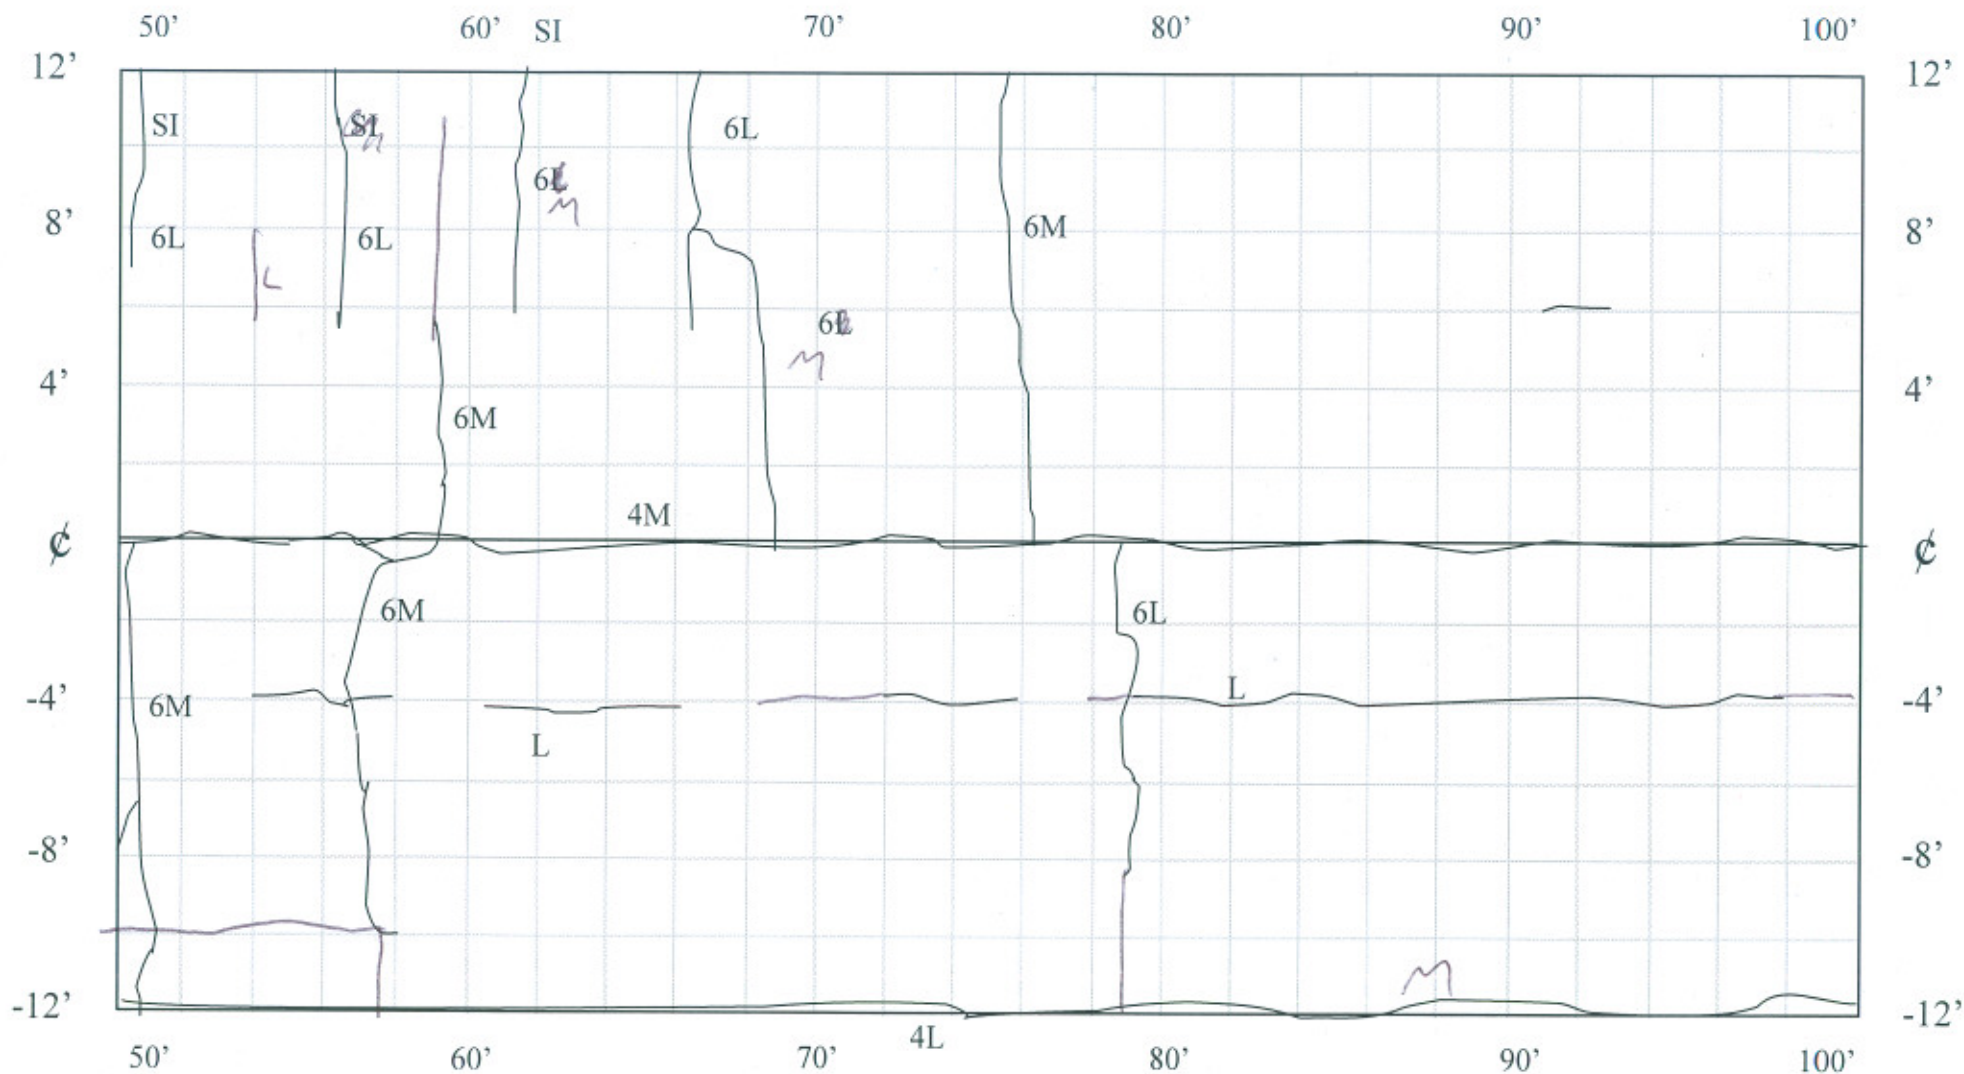


CELL 16

100-150 ft

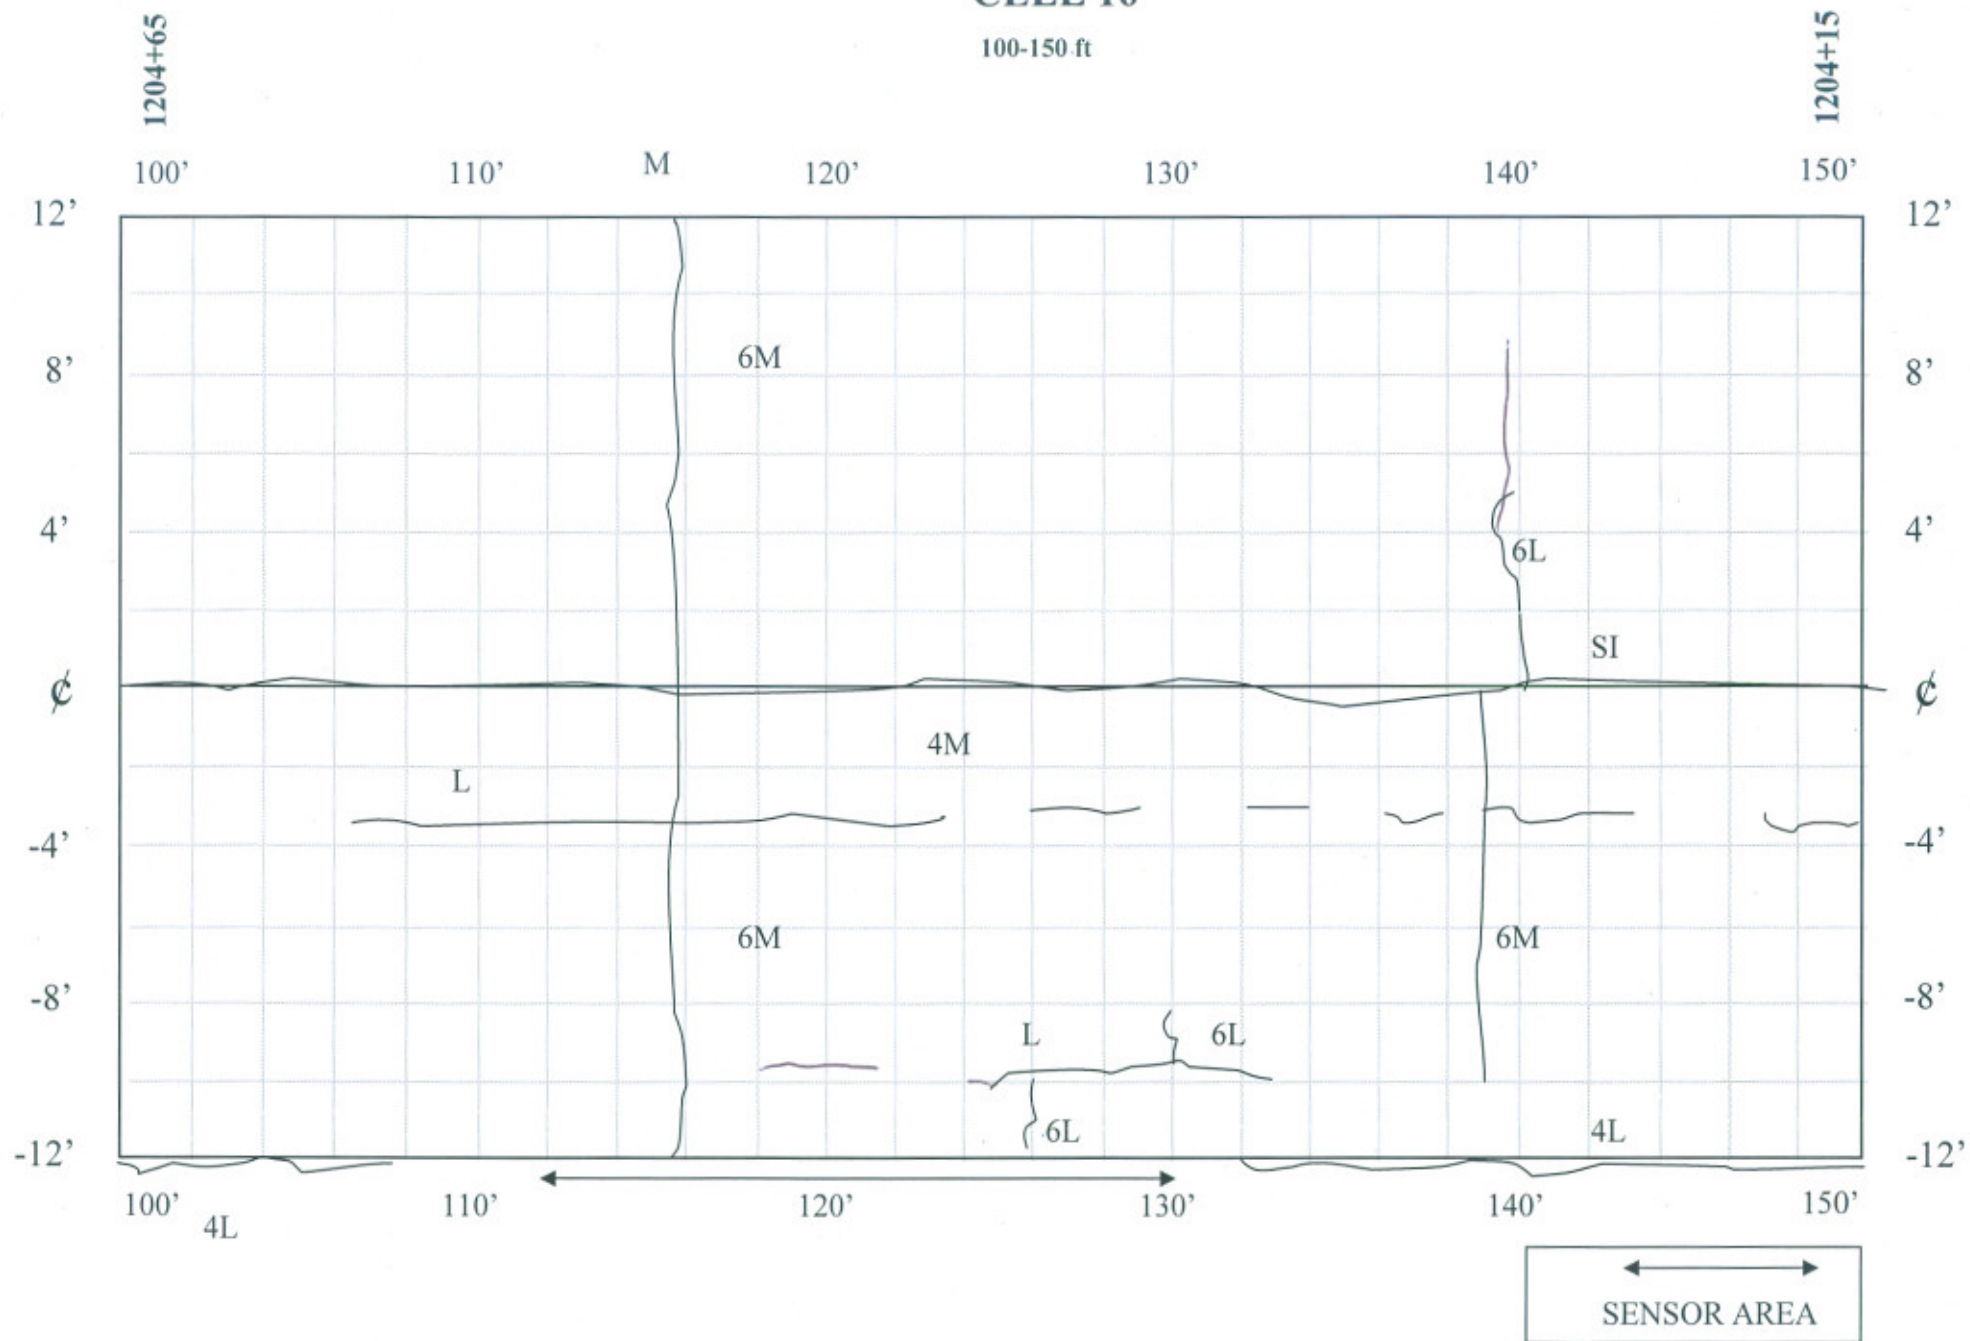


CELL 16

150-200 ft

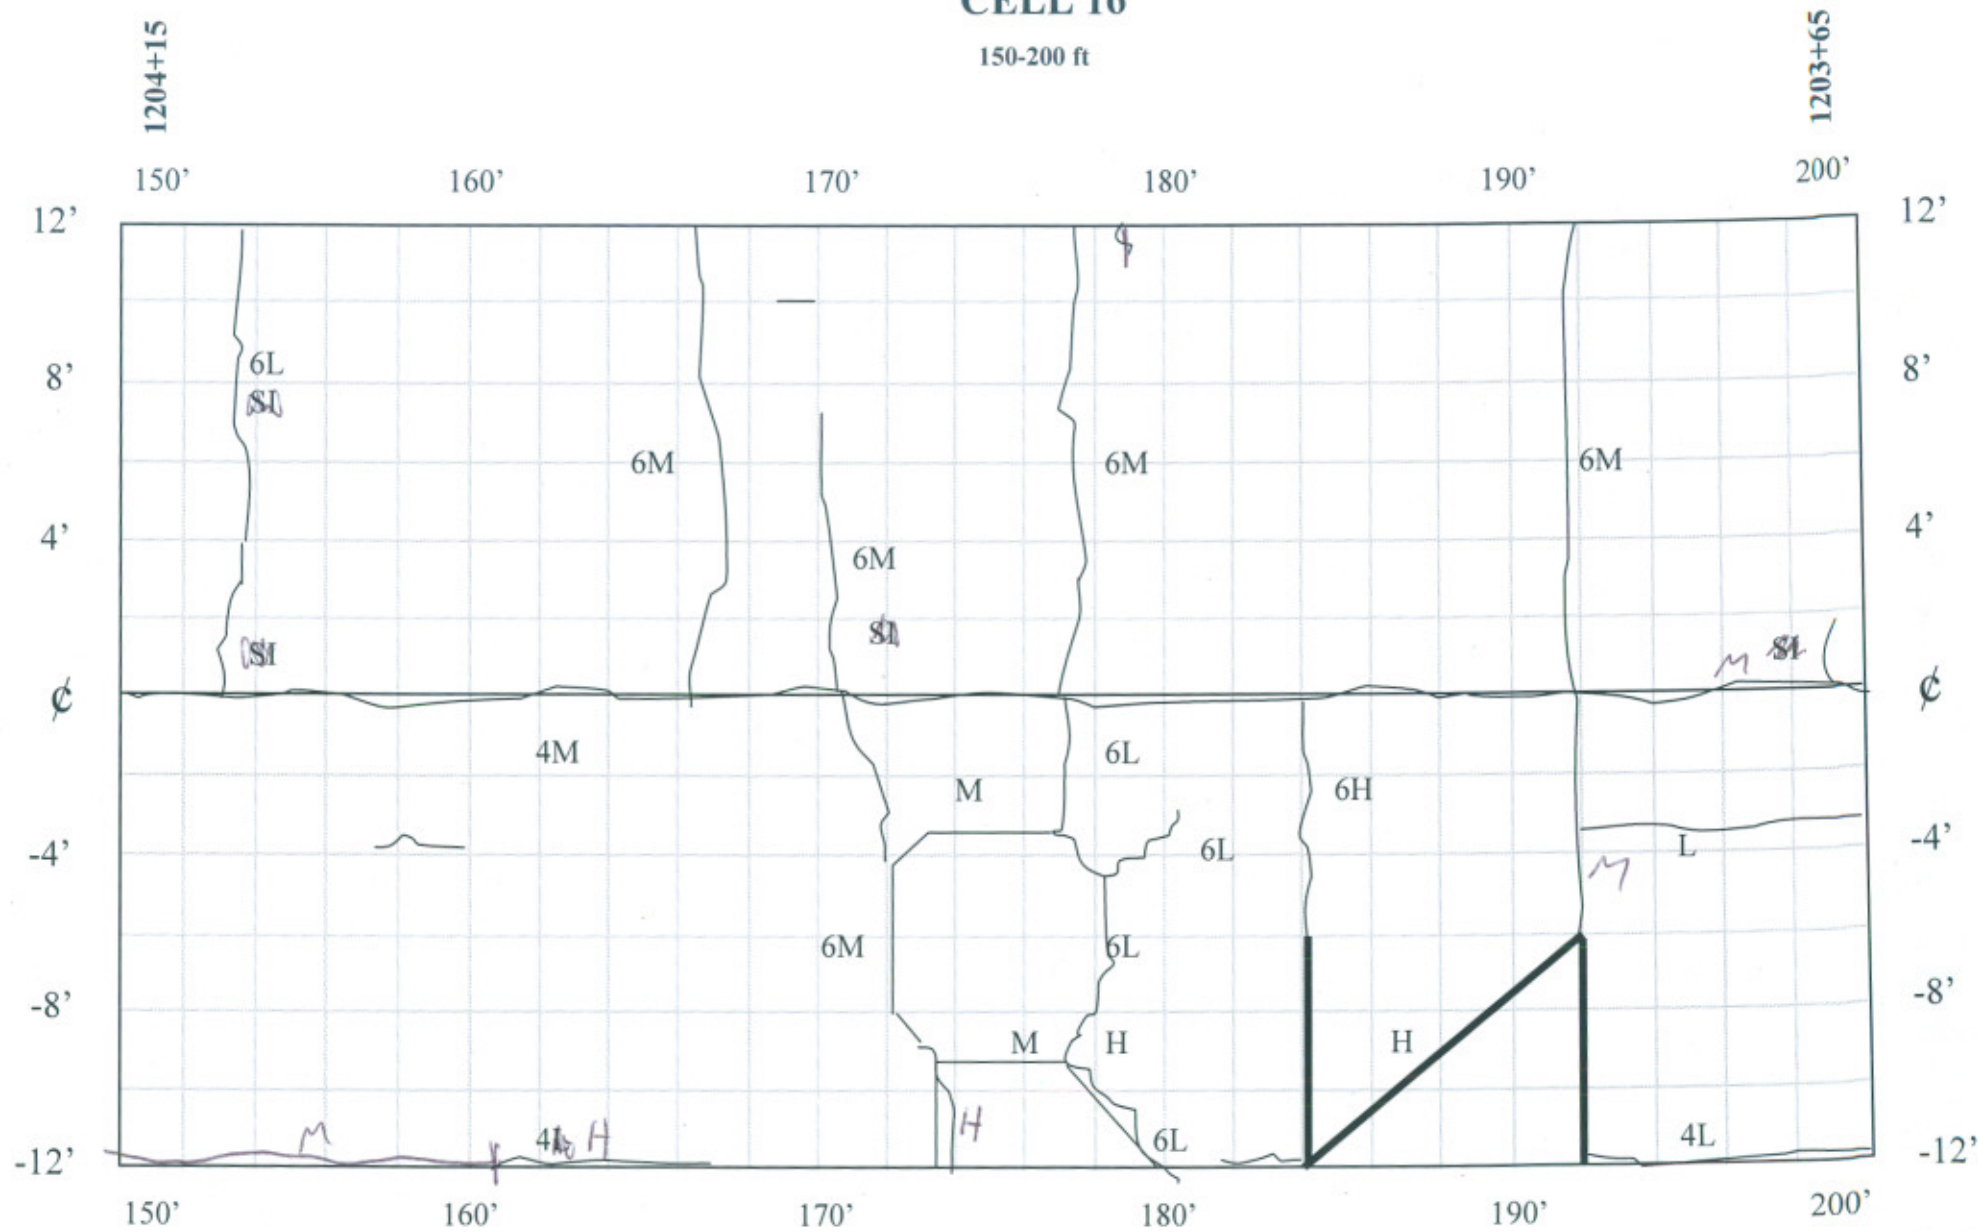

200-250 ft

1203+15

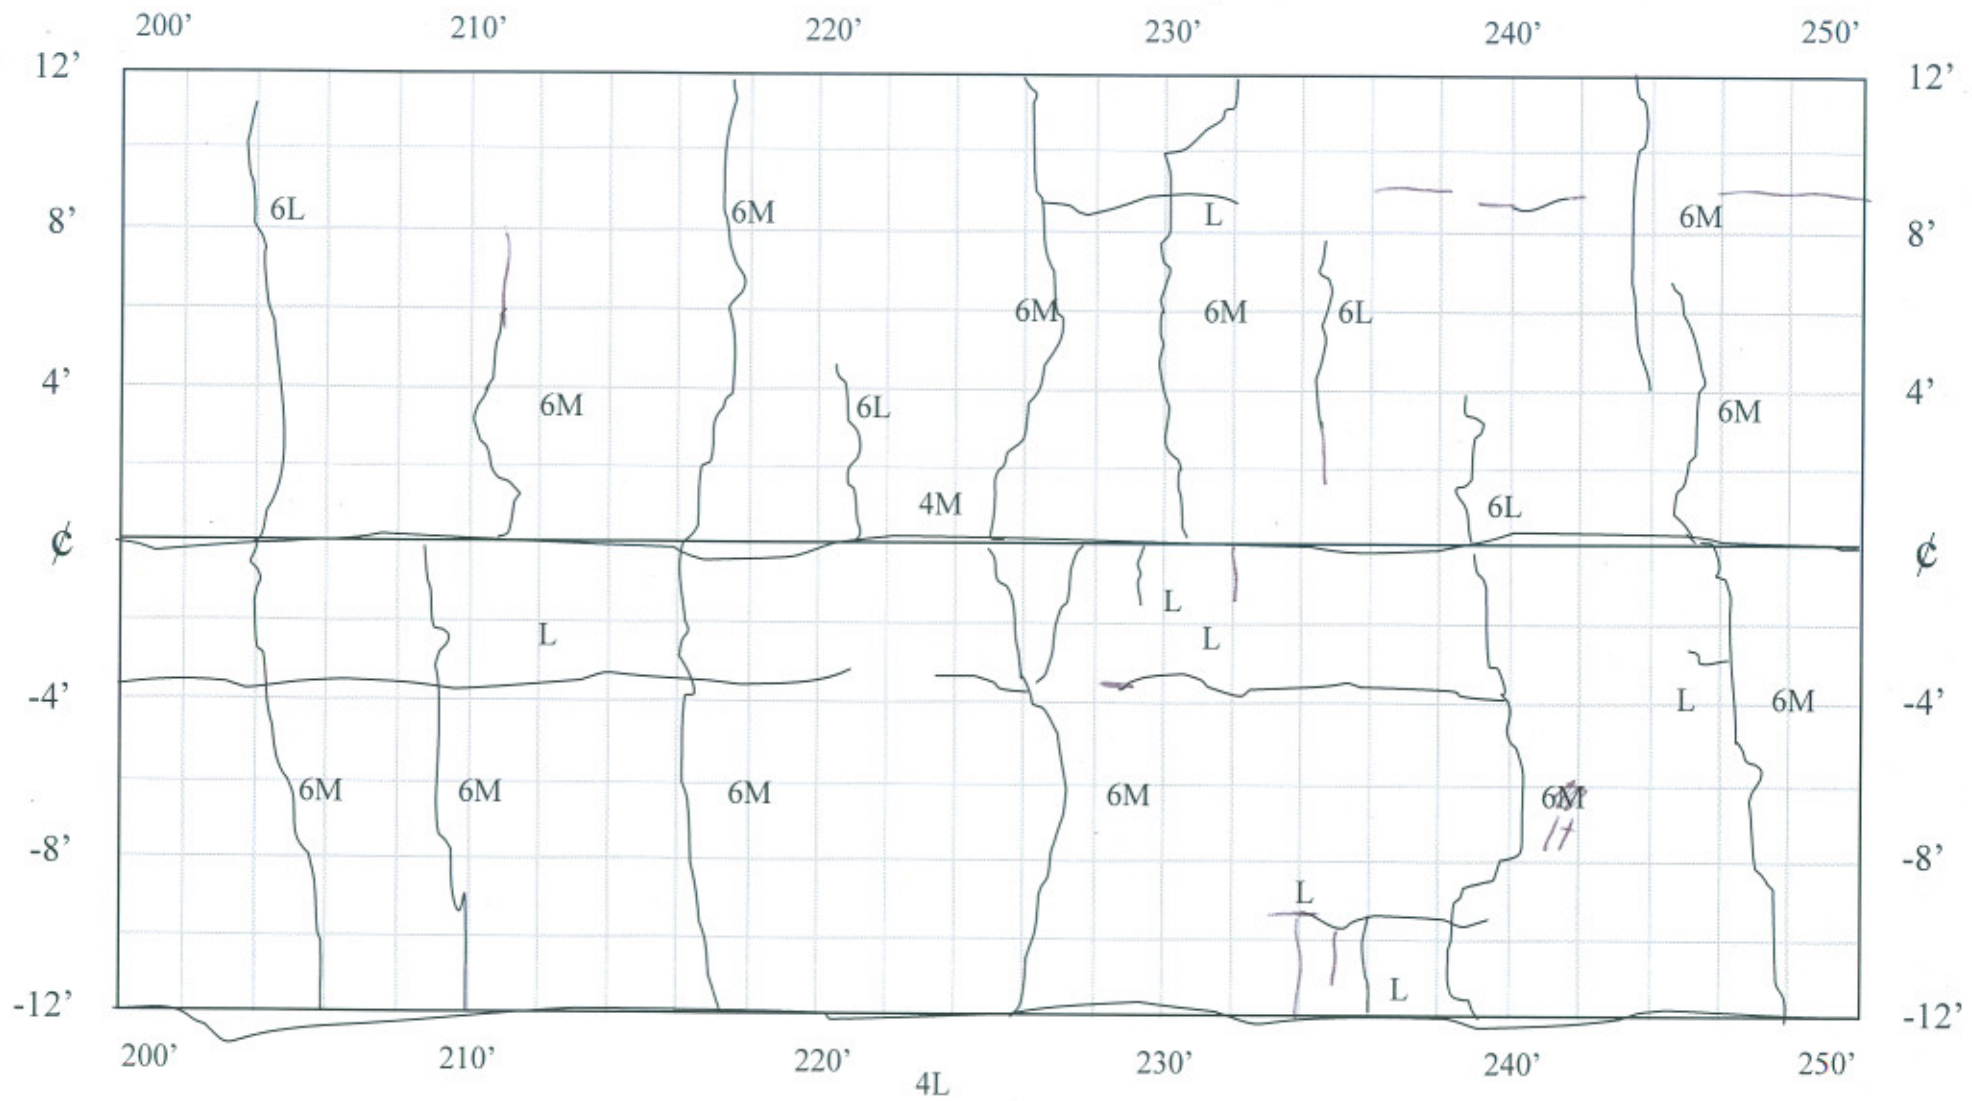


CELL 16

250-300 ft


1203+15

1202+65

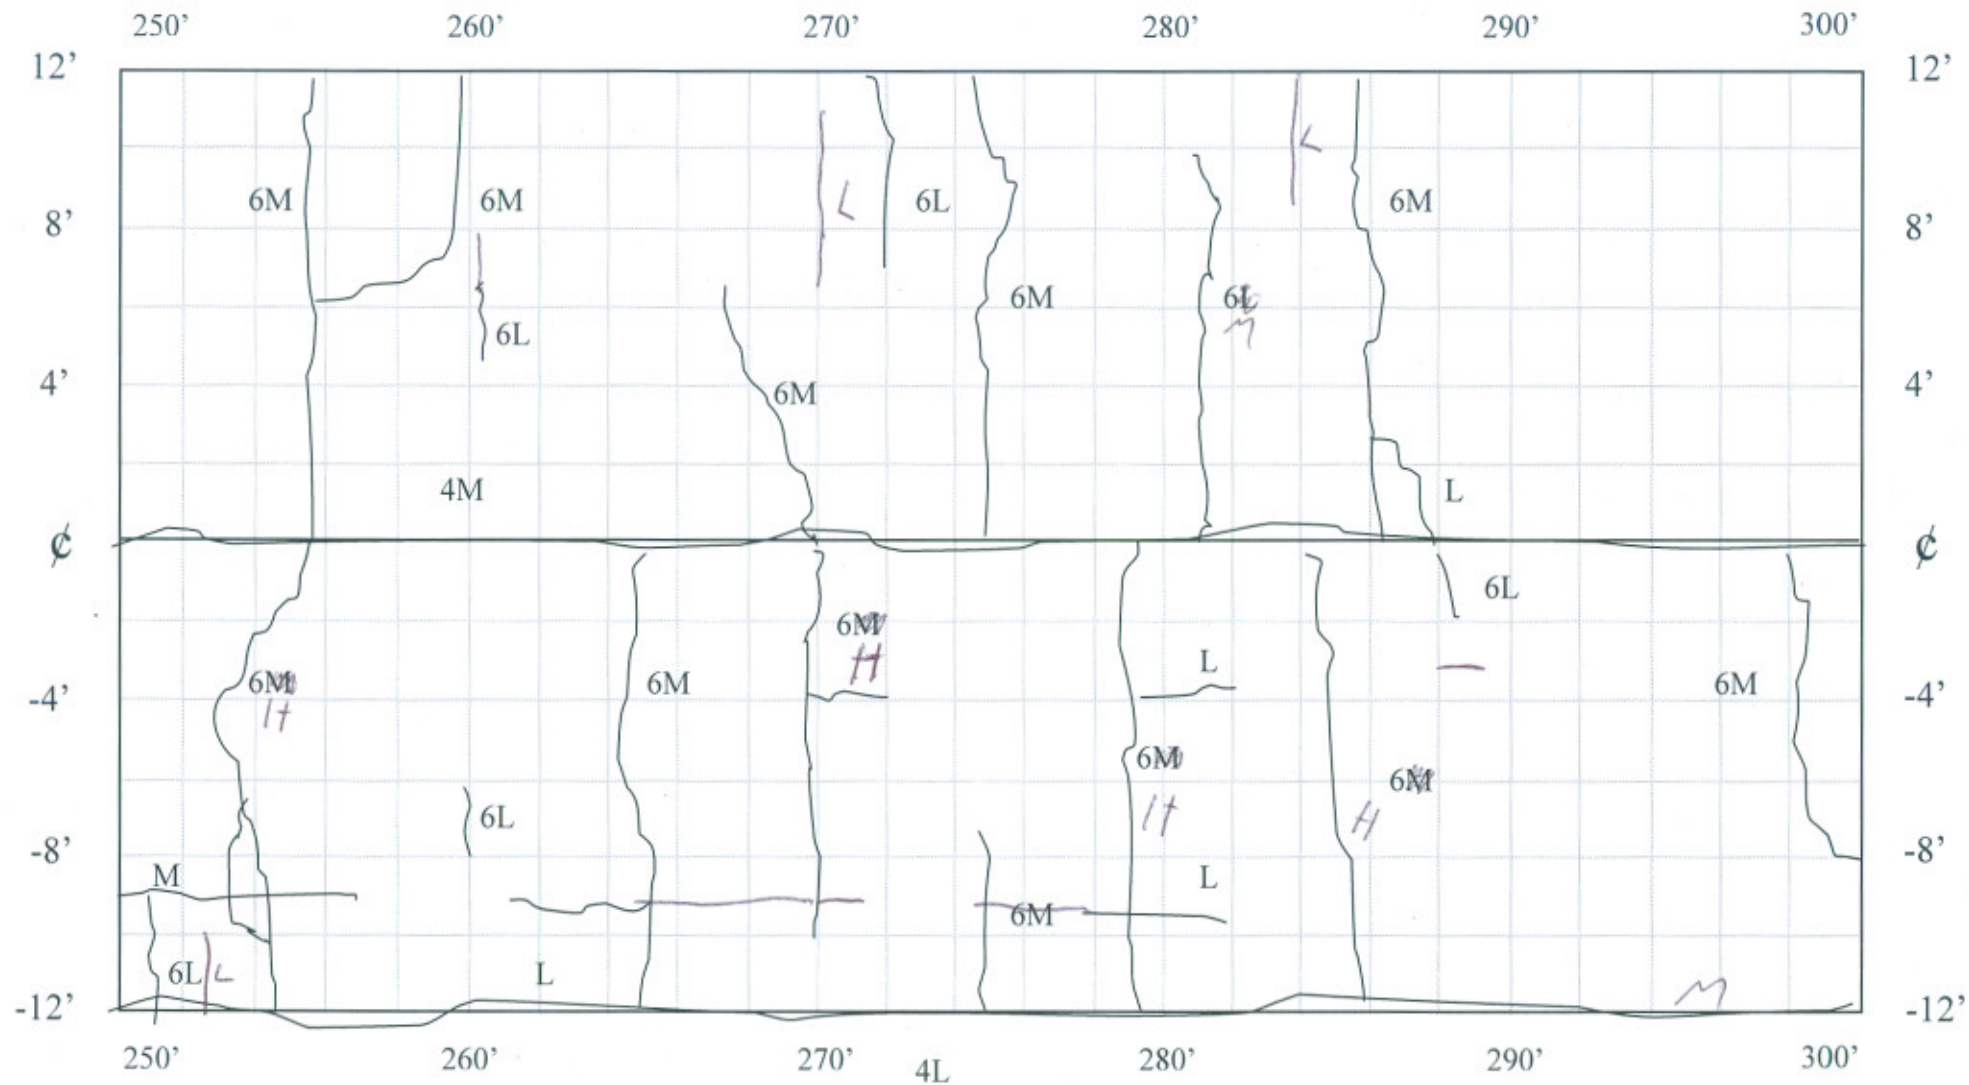

CELL 16

300-350 ft

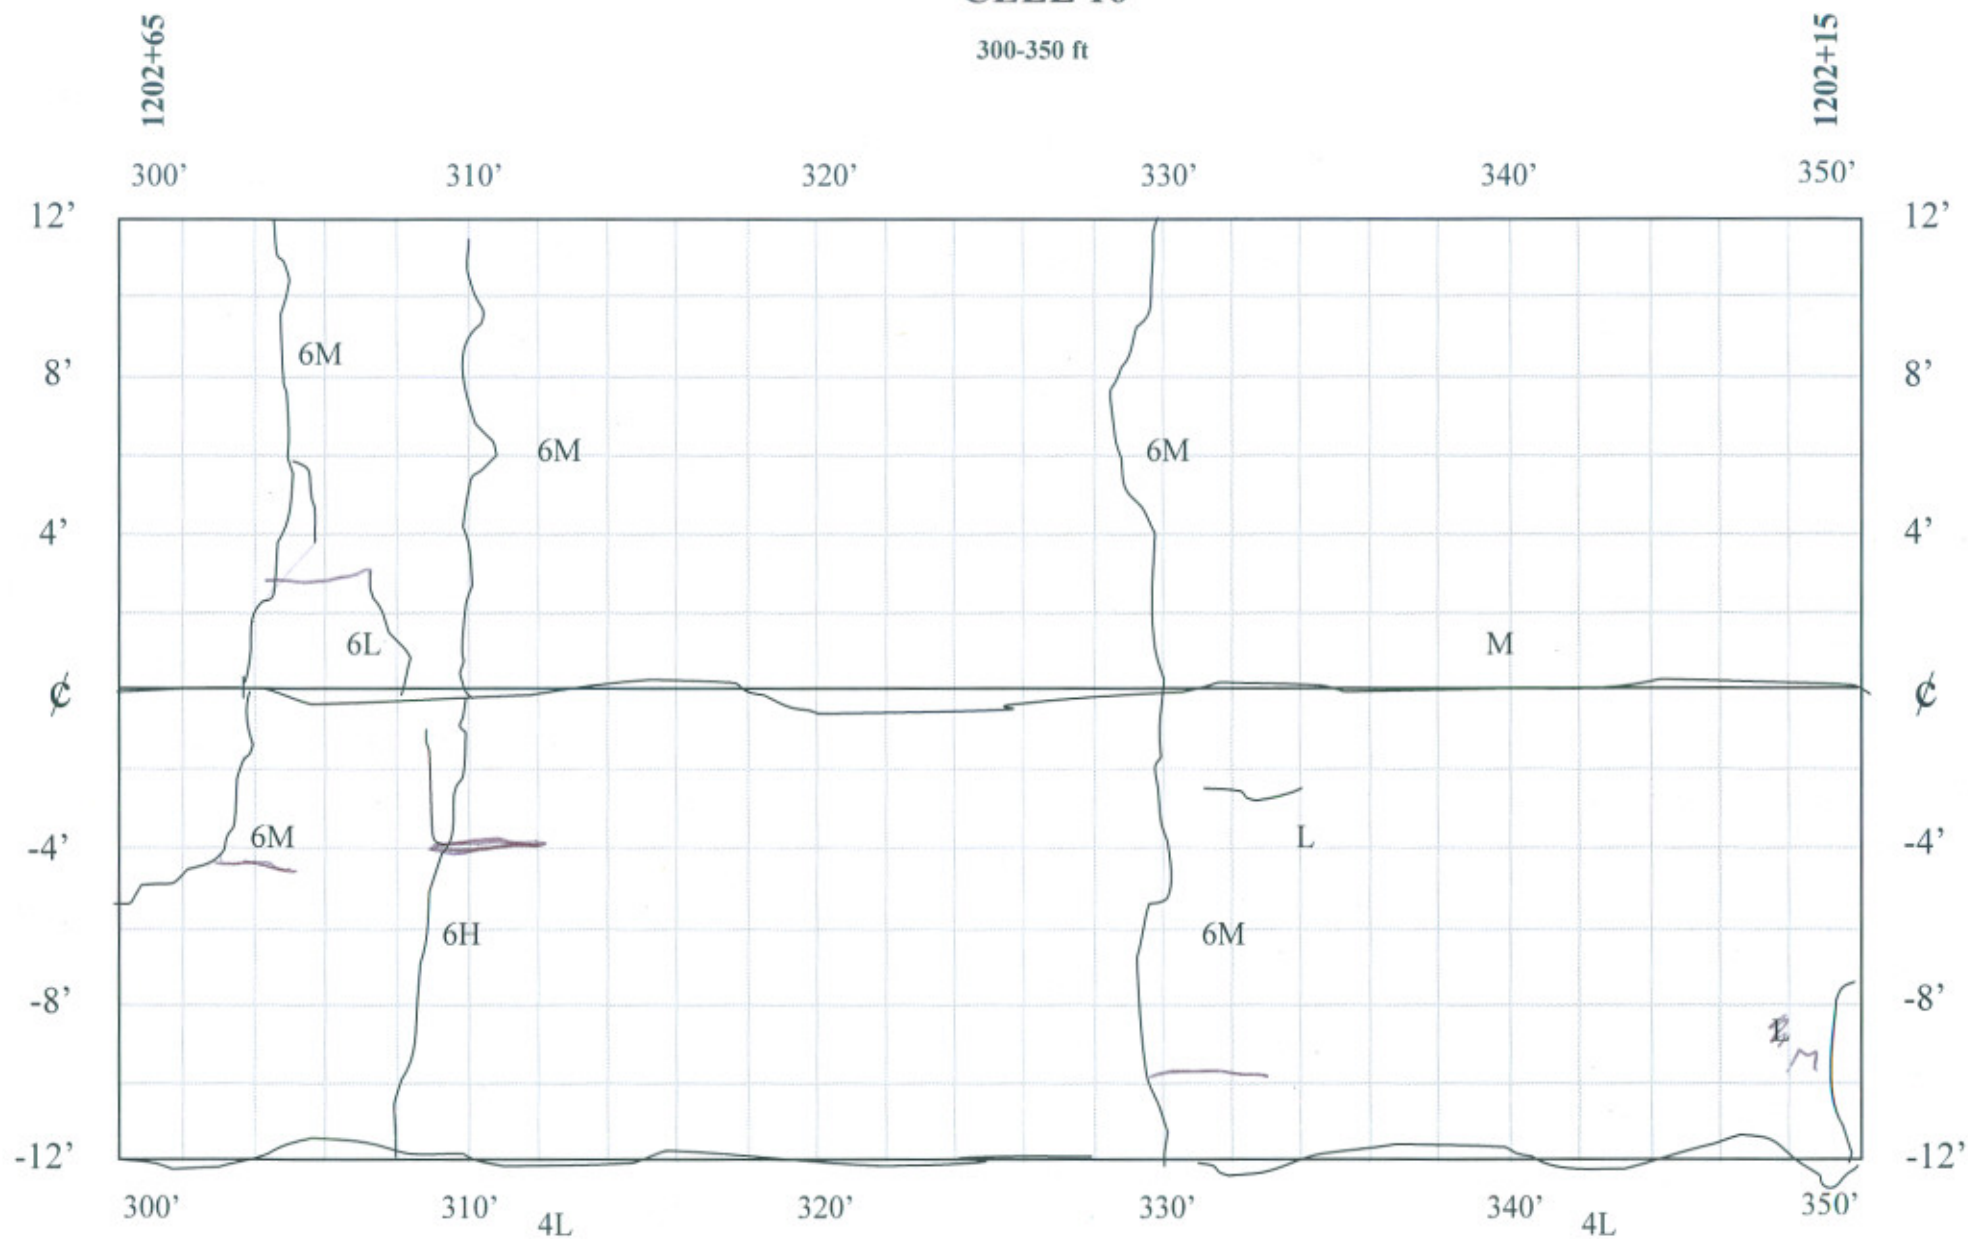


CELL 16

350-400 ft

1202+15

1201+65

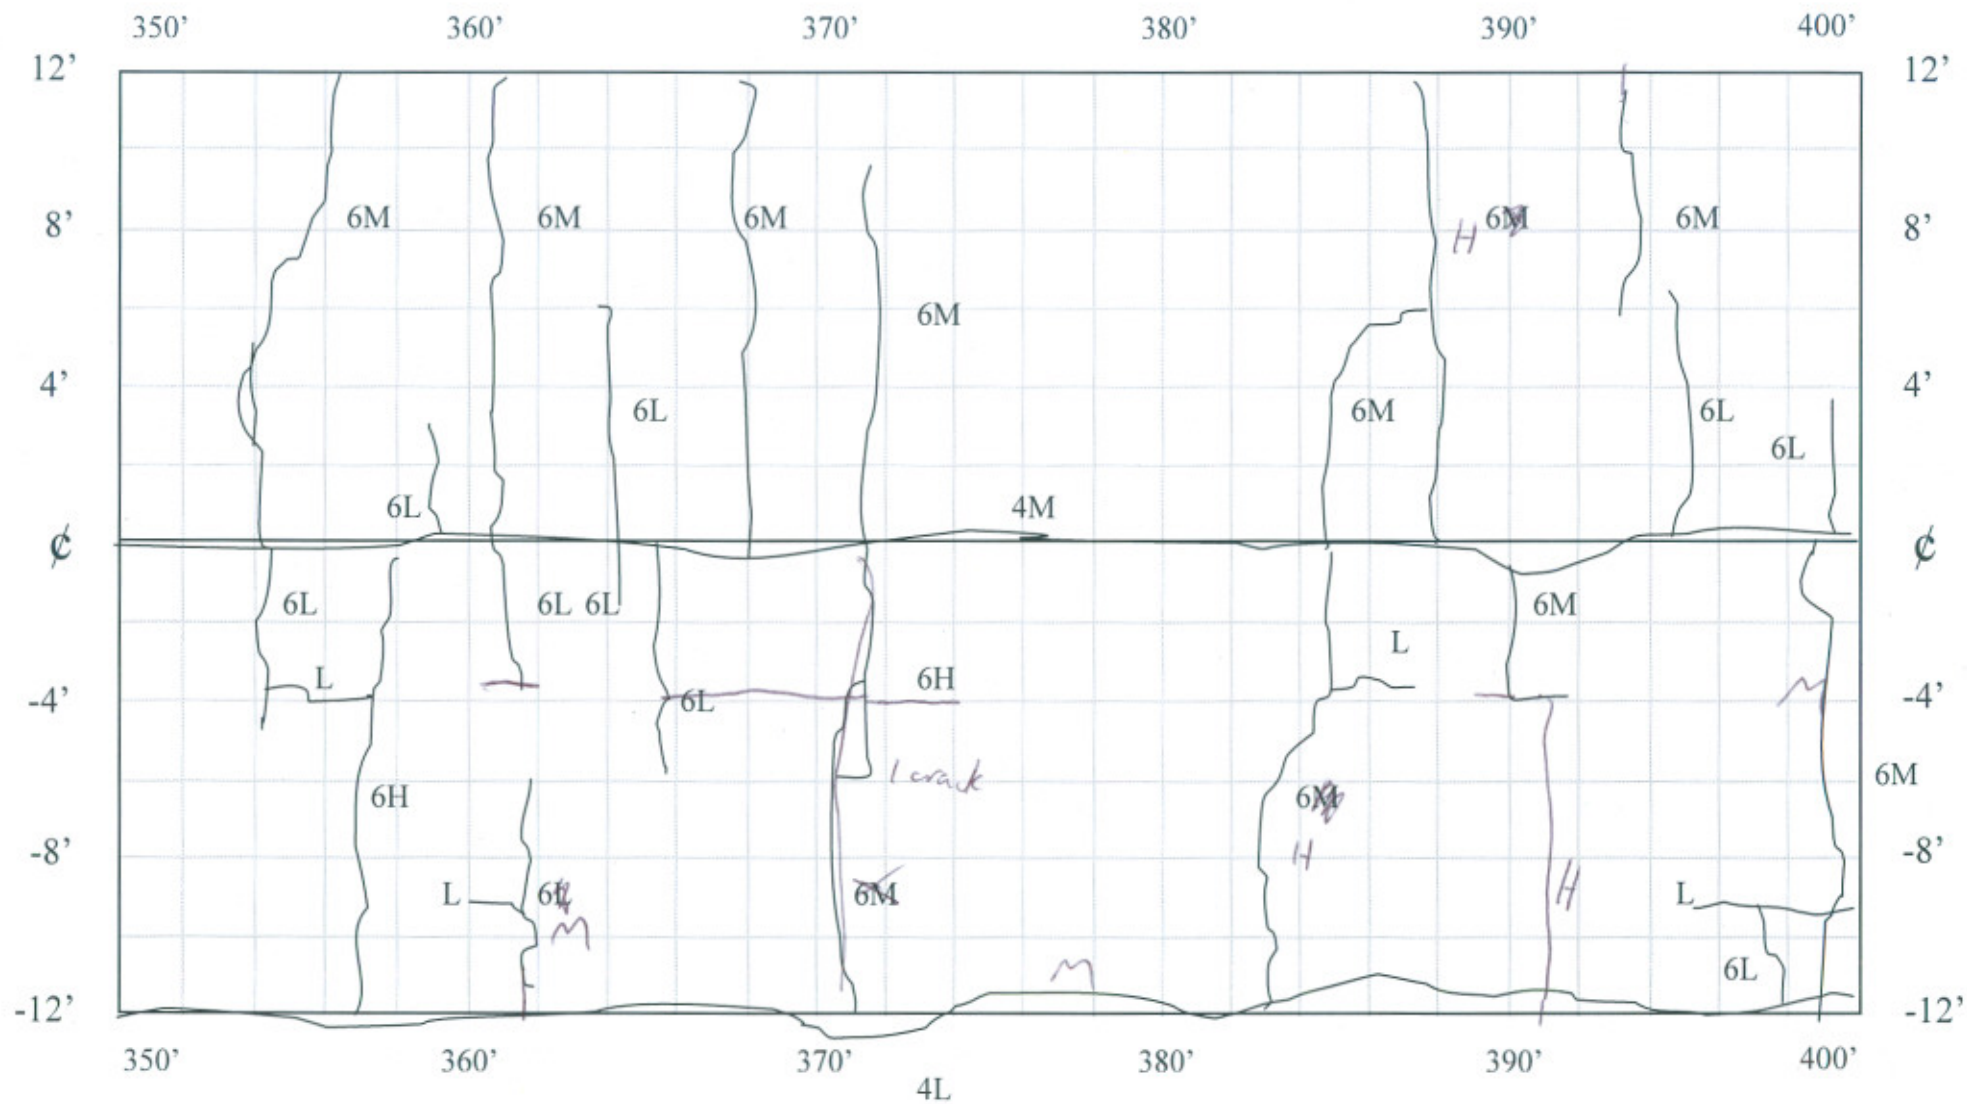


CELL 16

400-450 ft

1201+65

1201+15

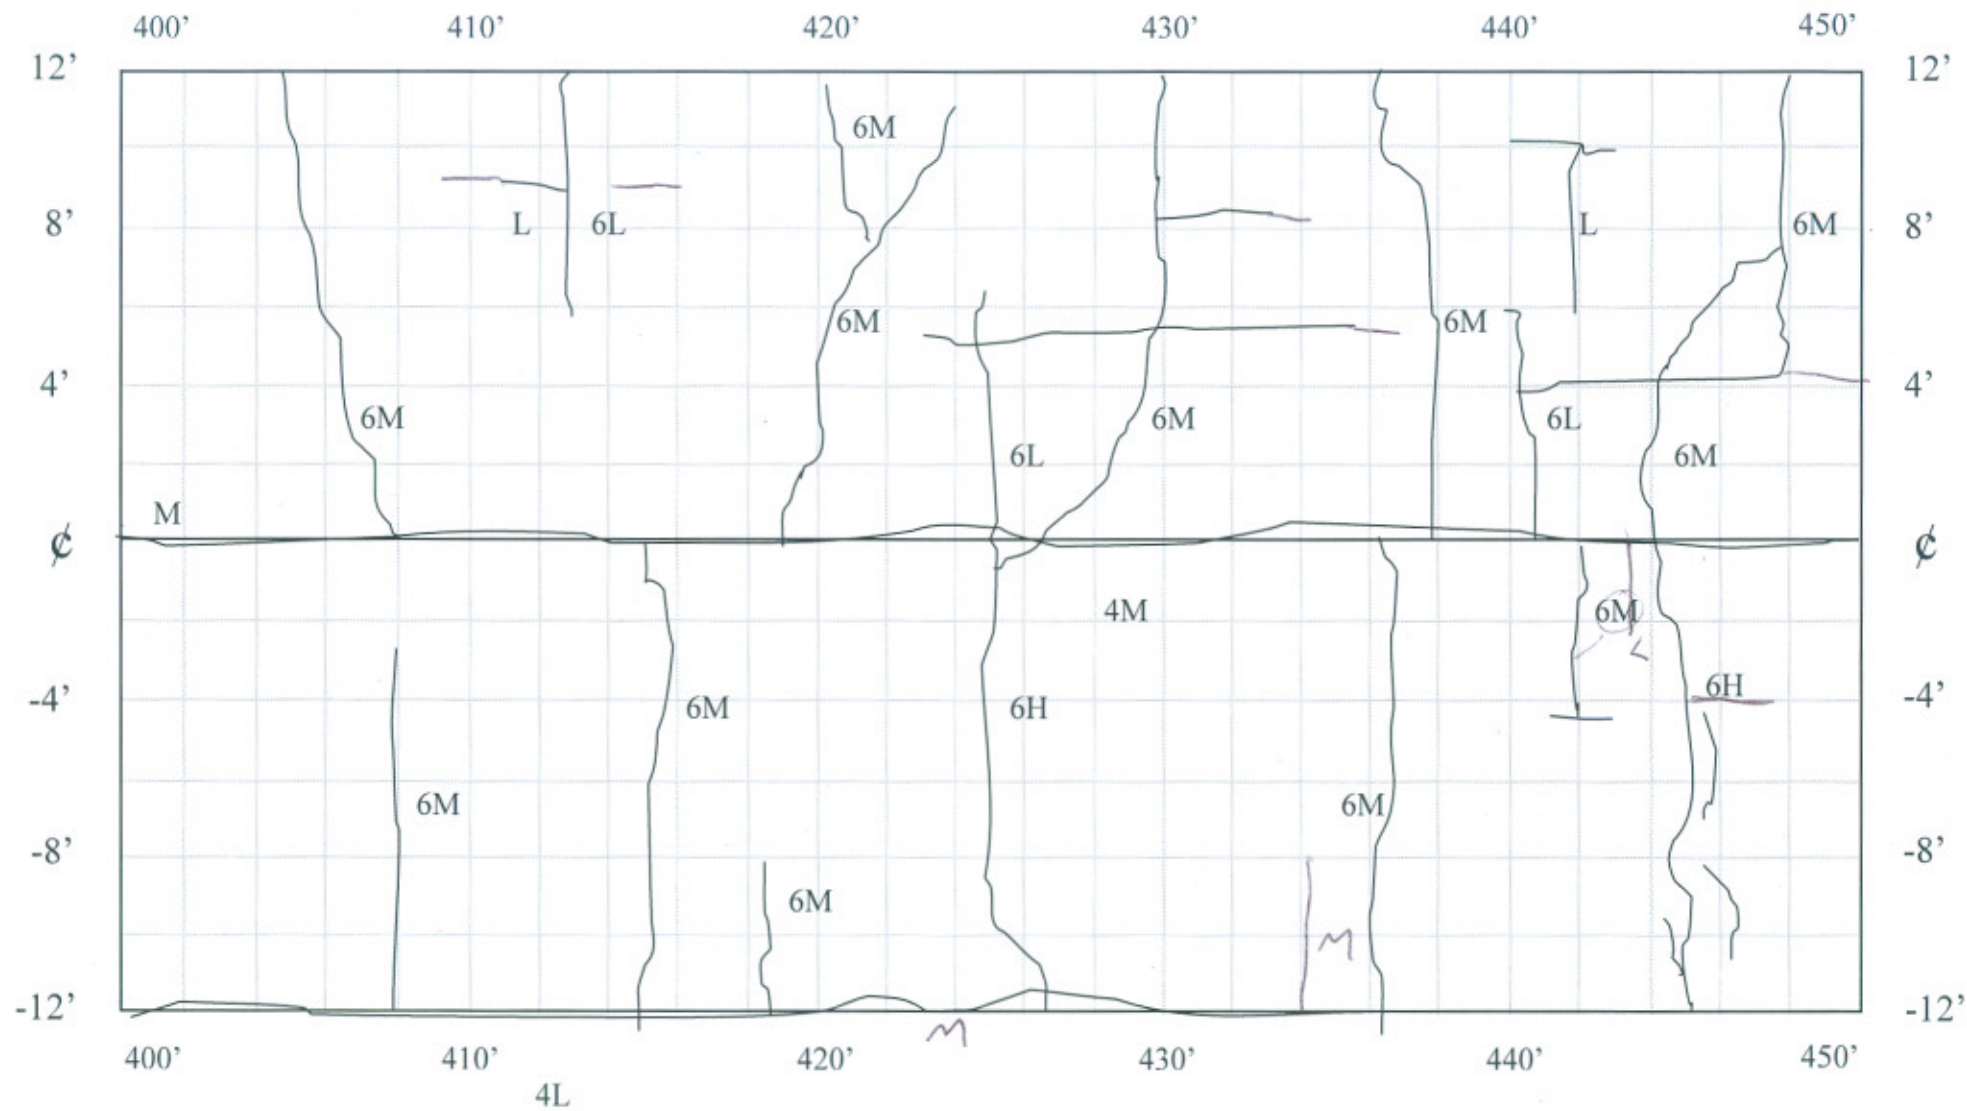

450-500 ft

1200+65

