


CELL 18

0-50 ft

1216+85

1216+35

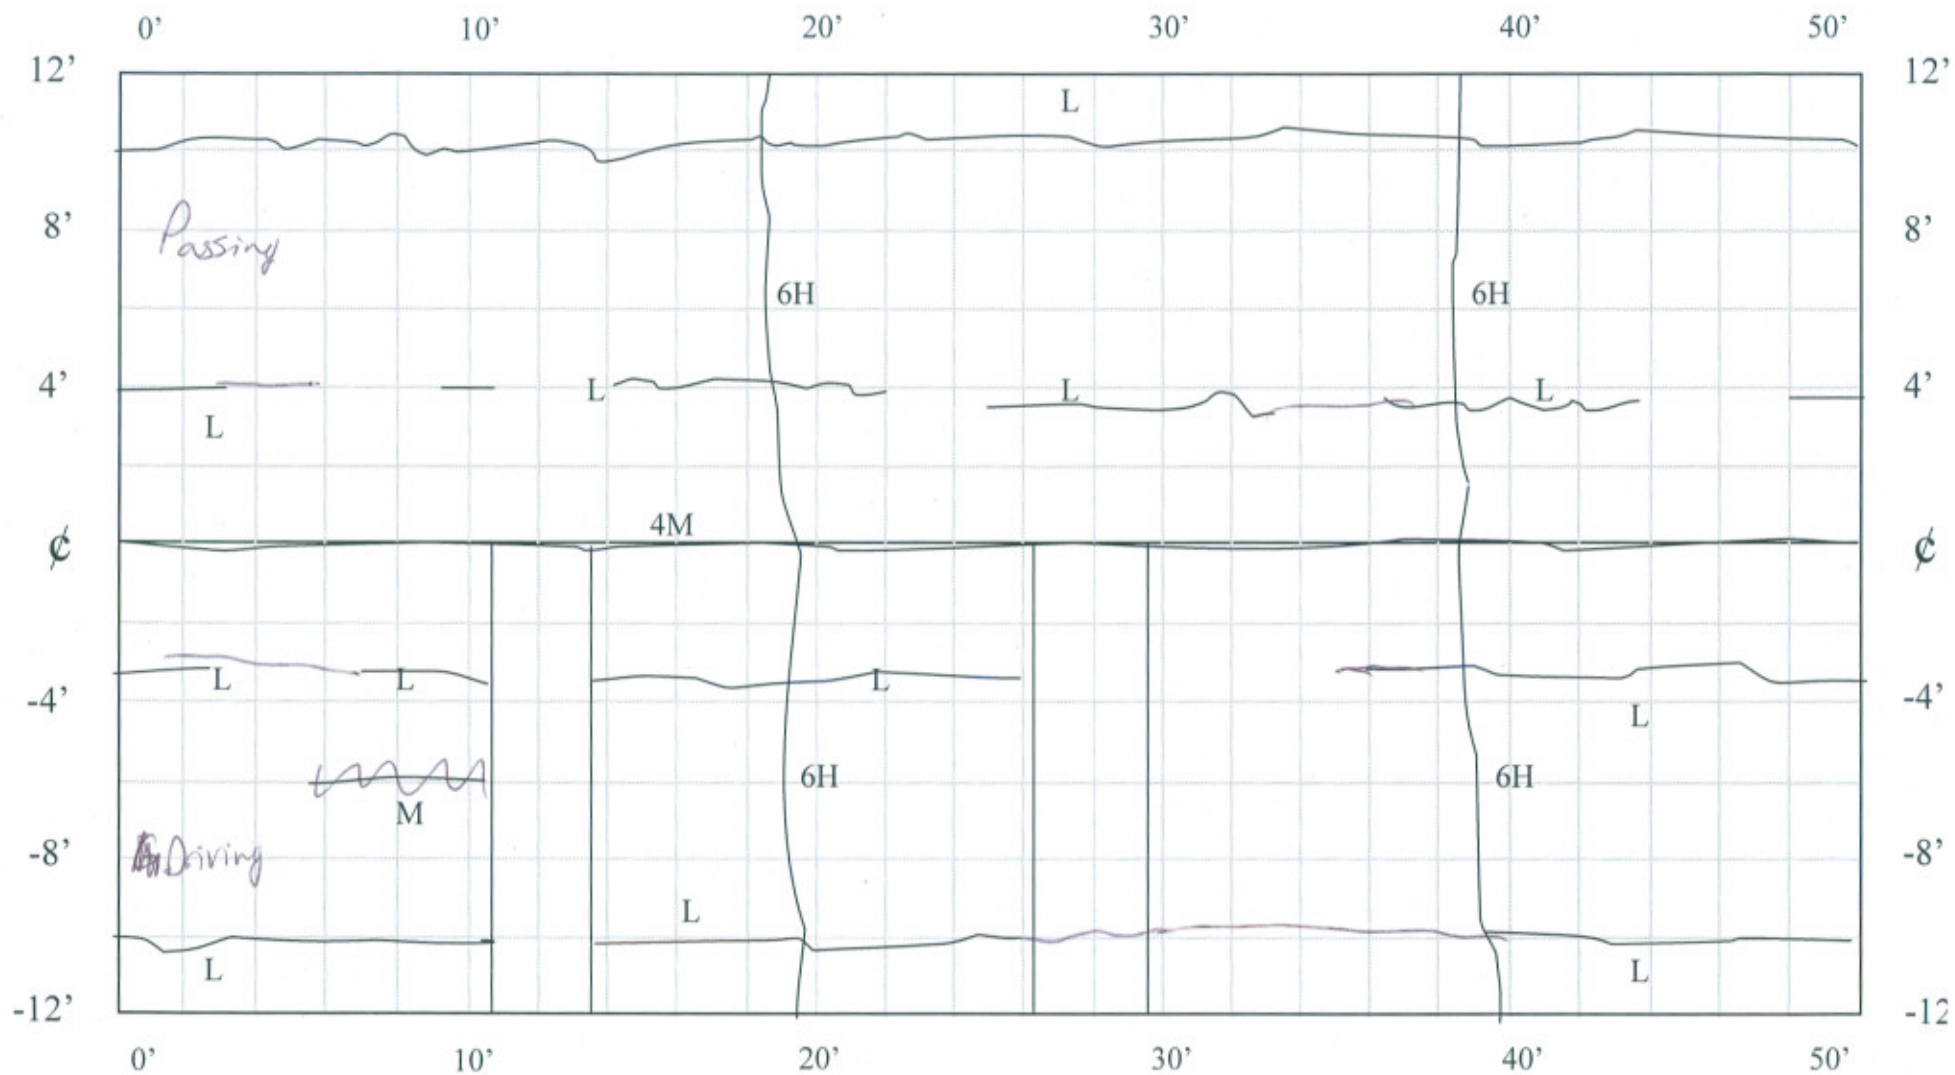

4/3/08


TRC

CELL 18

50-100 ft


1216+35

1215+85

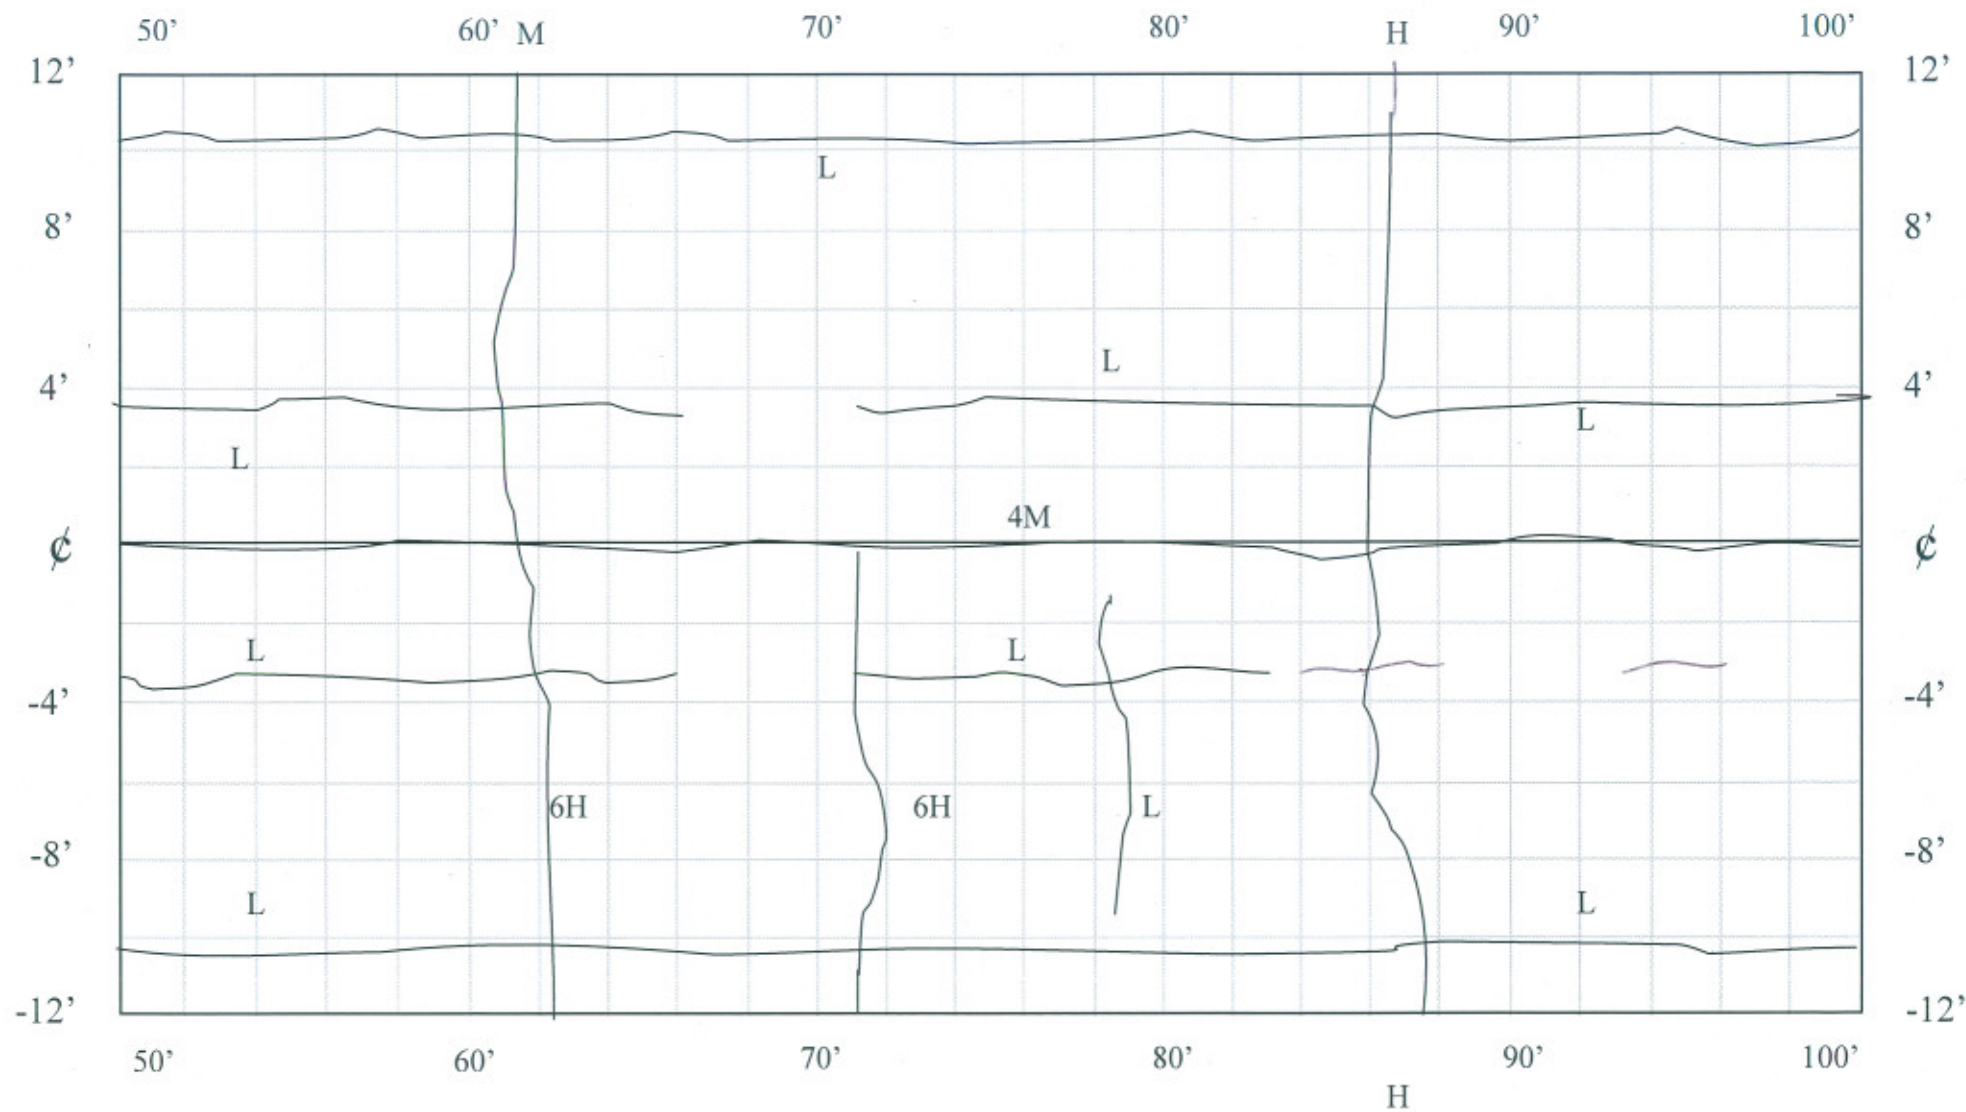

CELL 18

100-150 ft

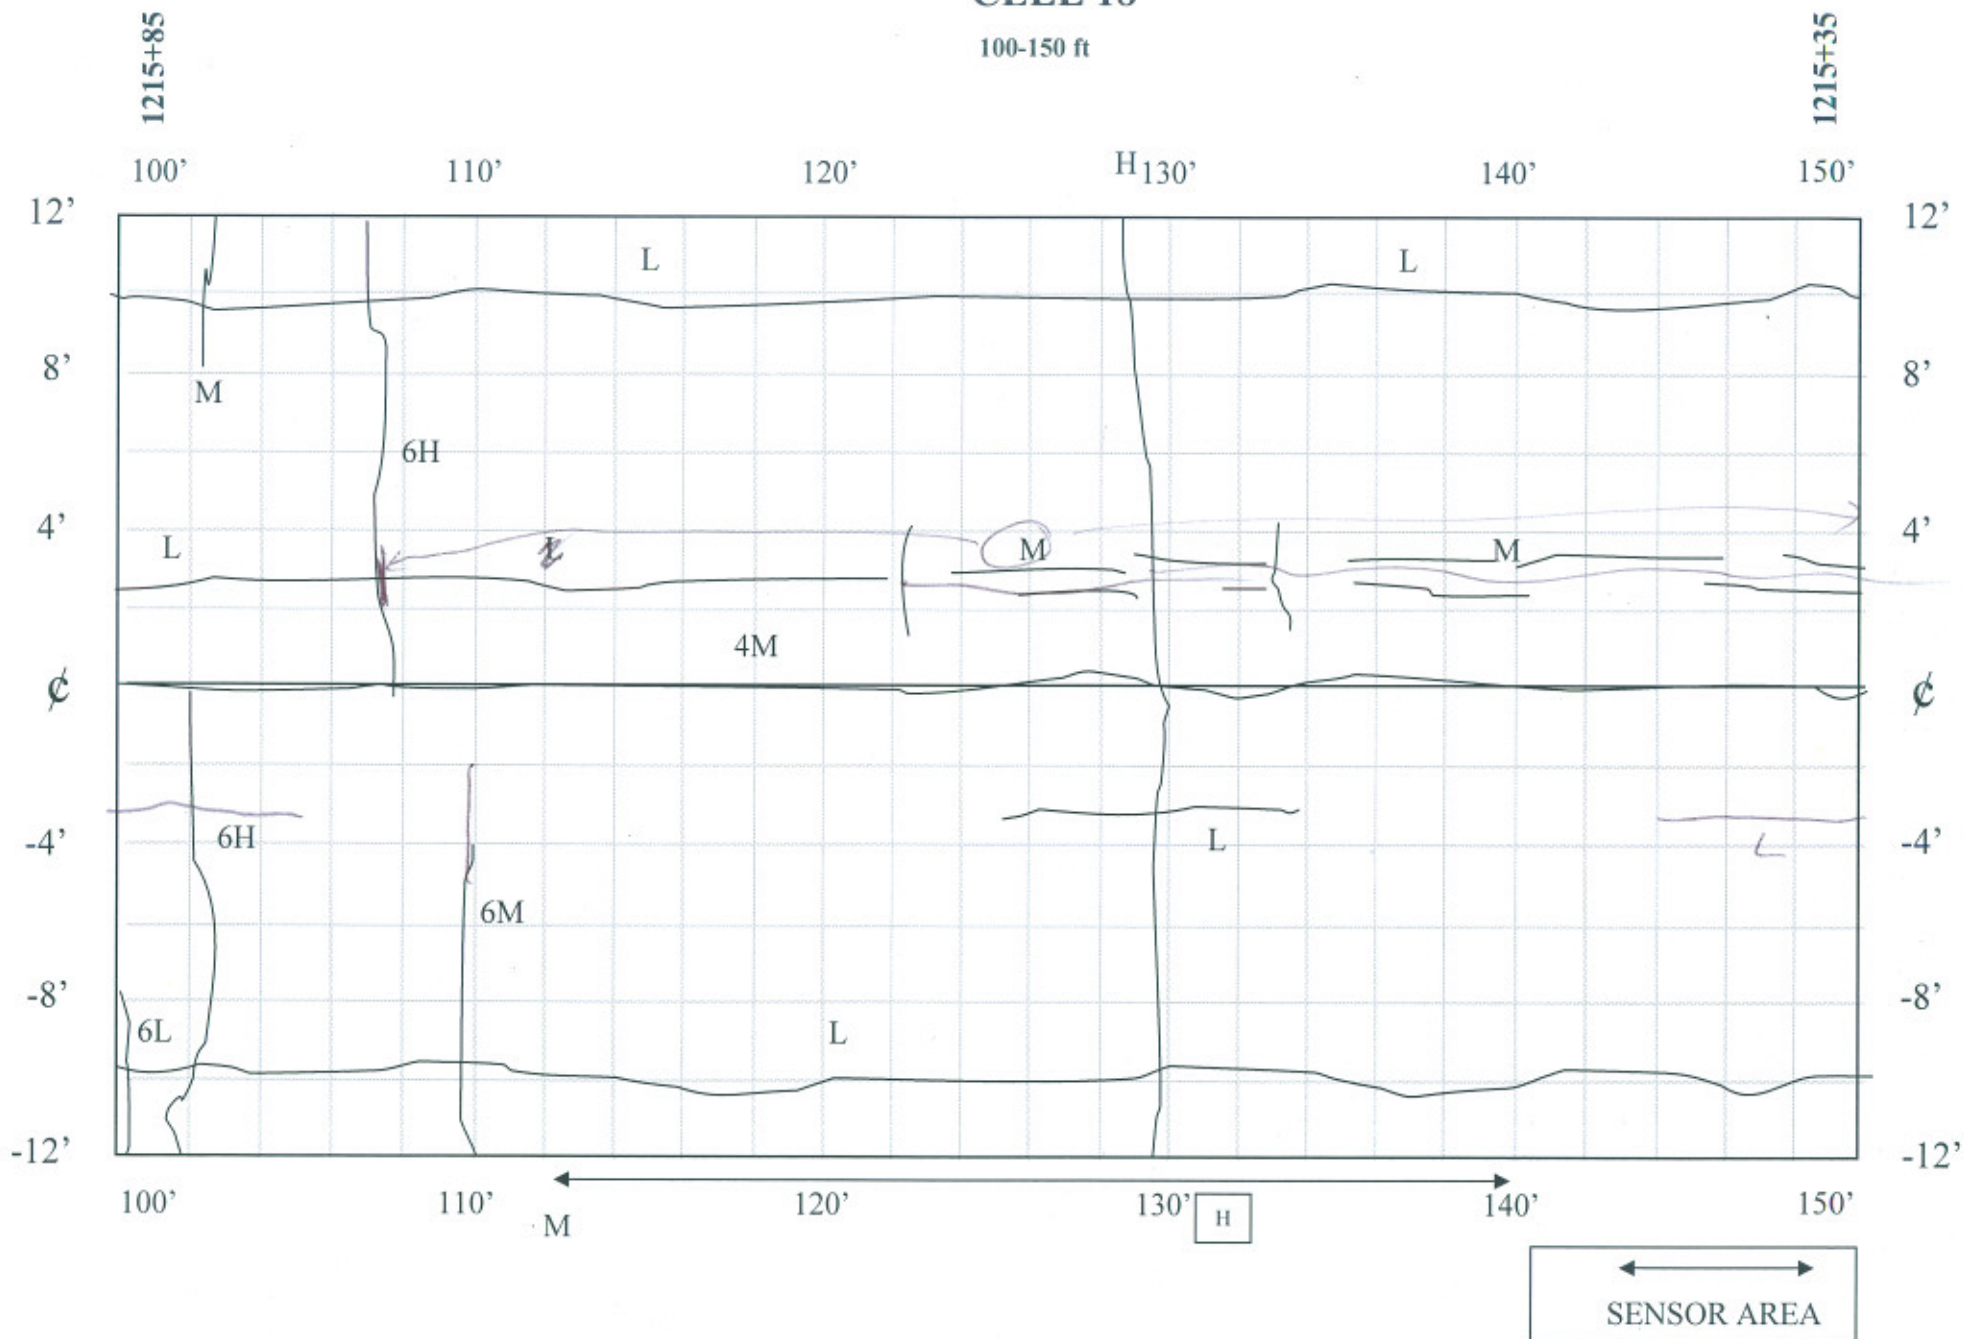


CELL 18

150-200 ft


1215+35

1214+85

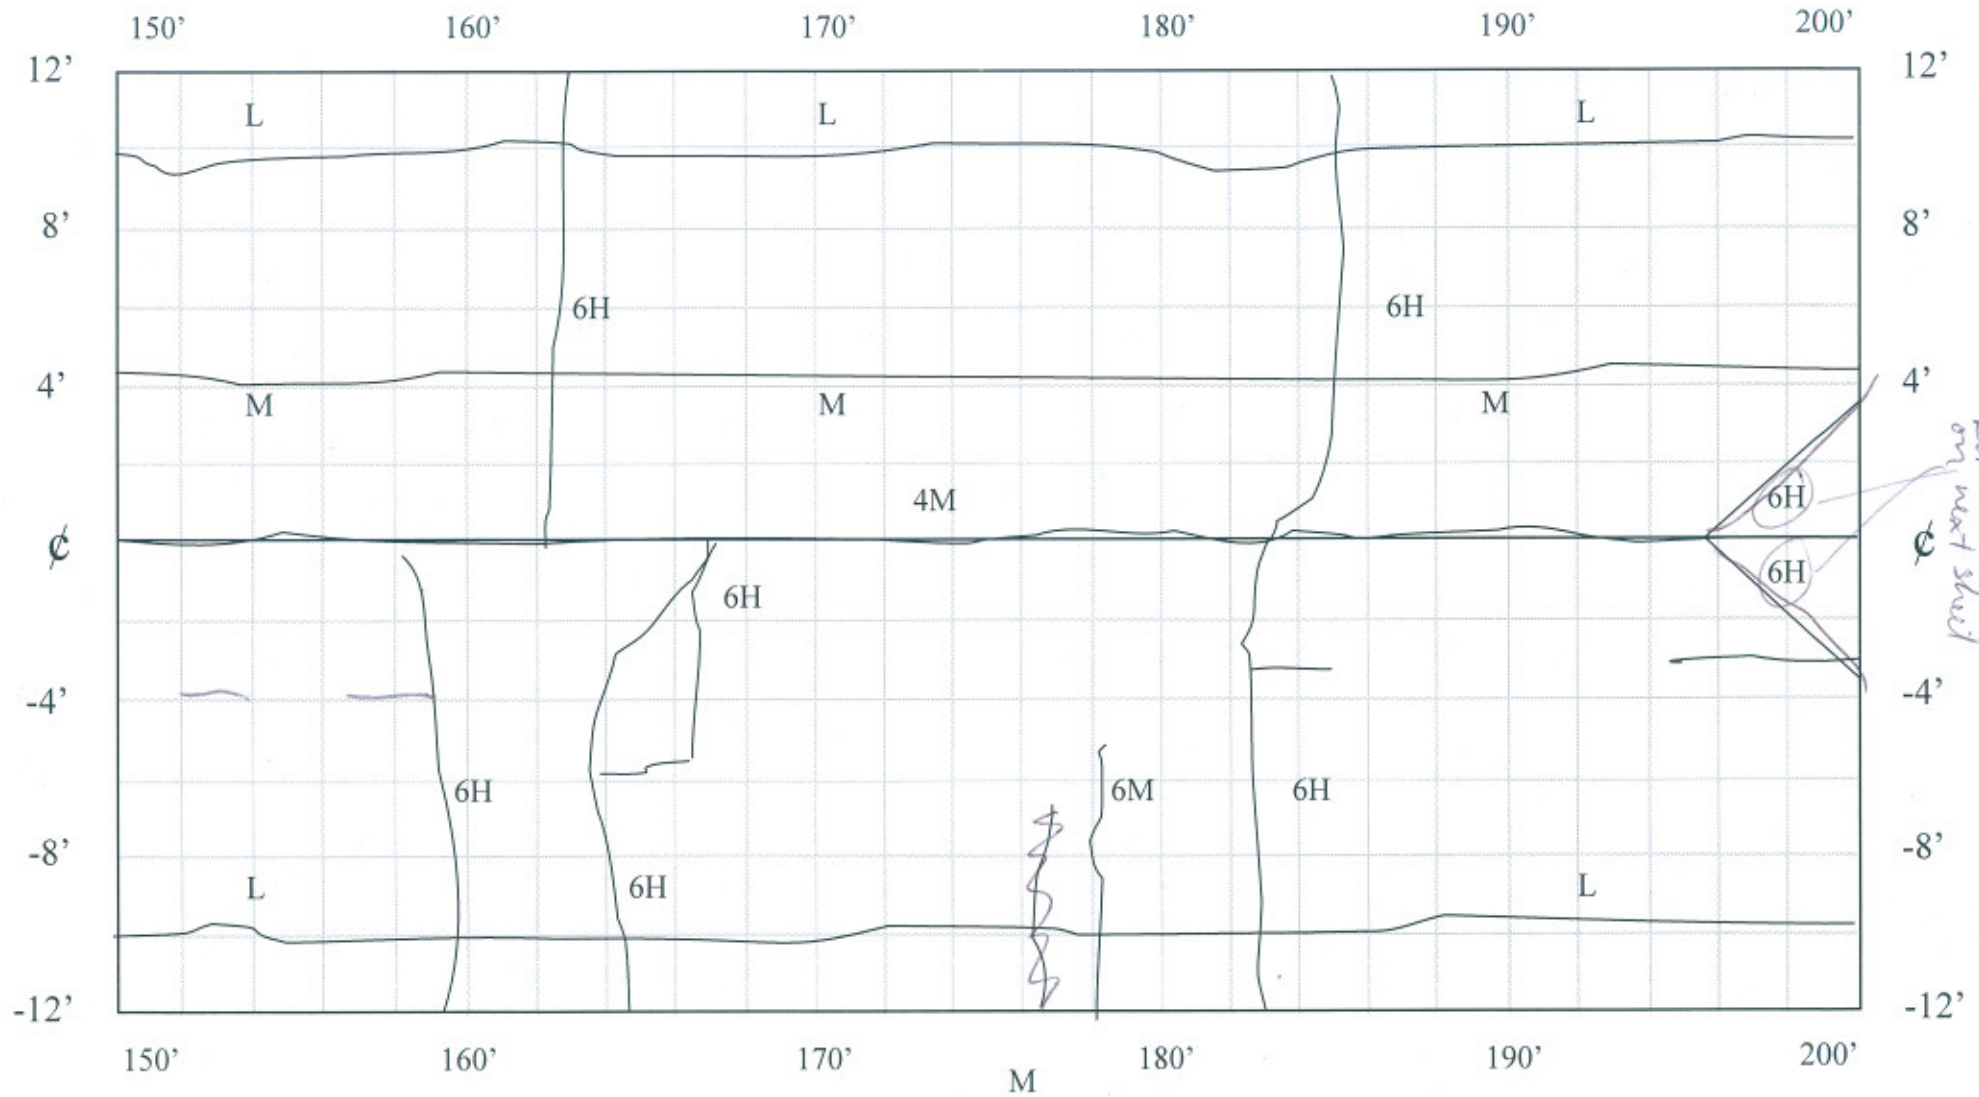

CELL 18

200-250 ft

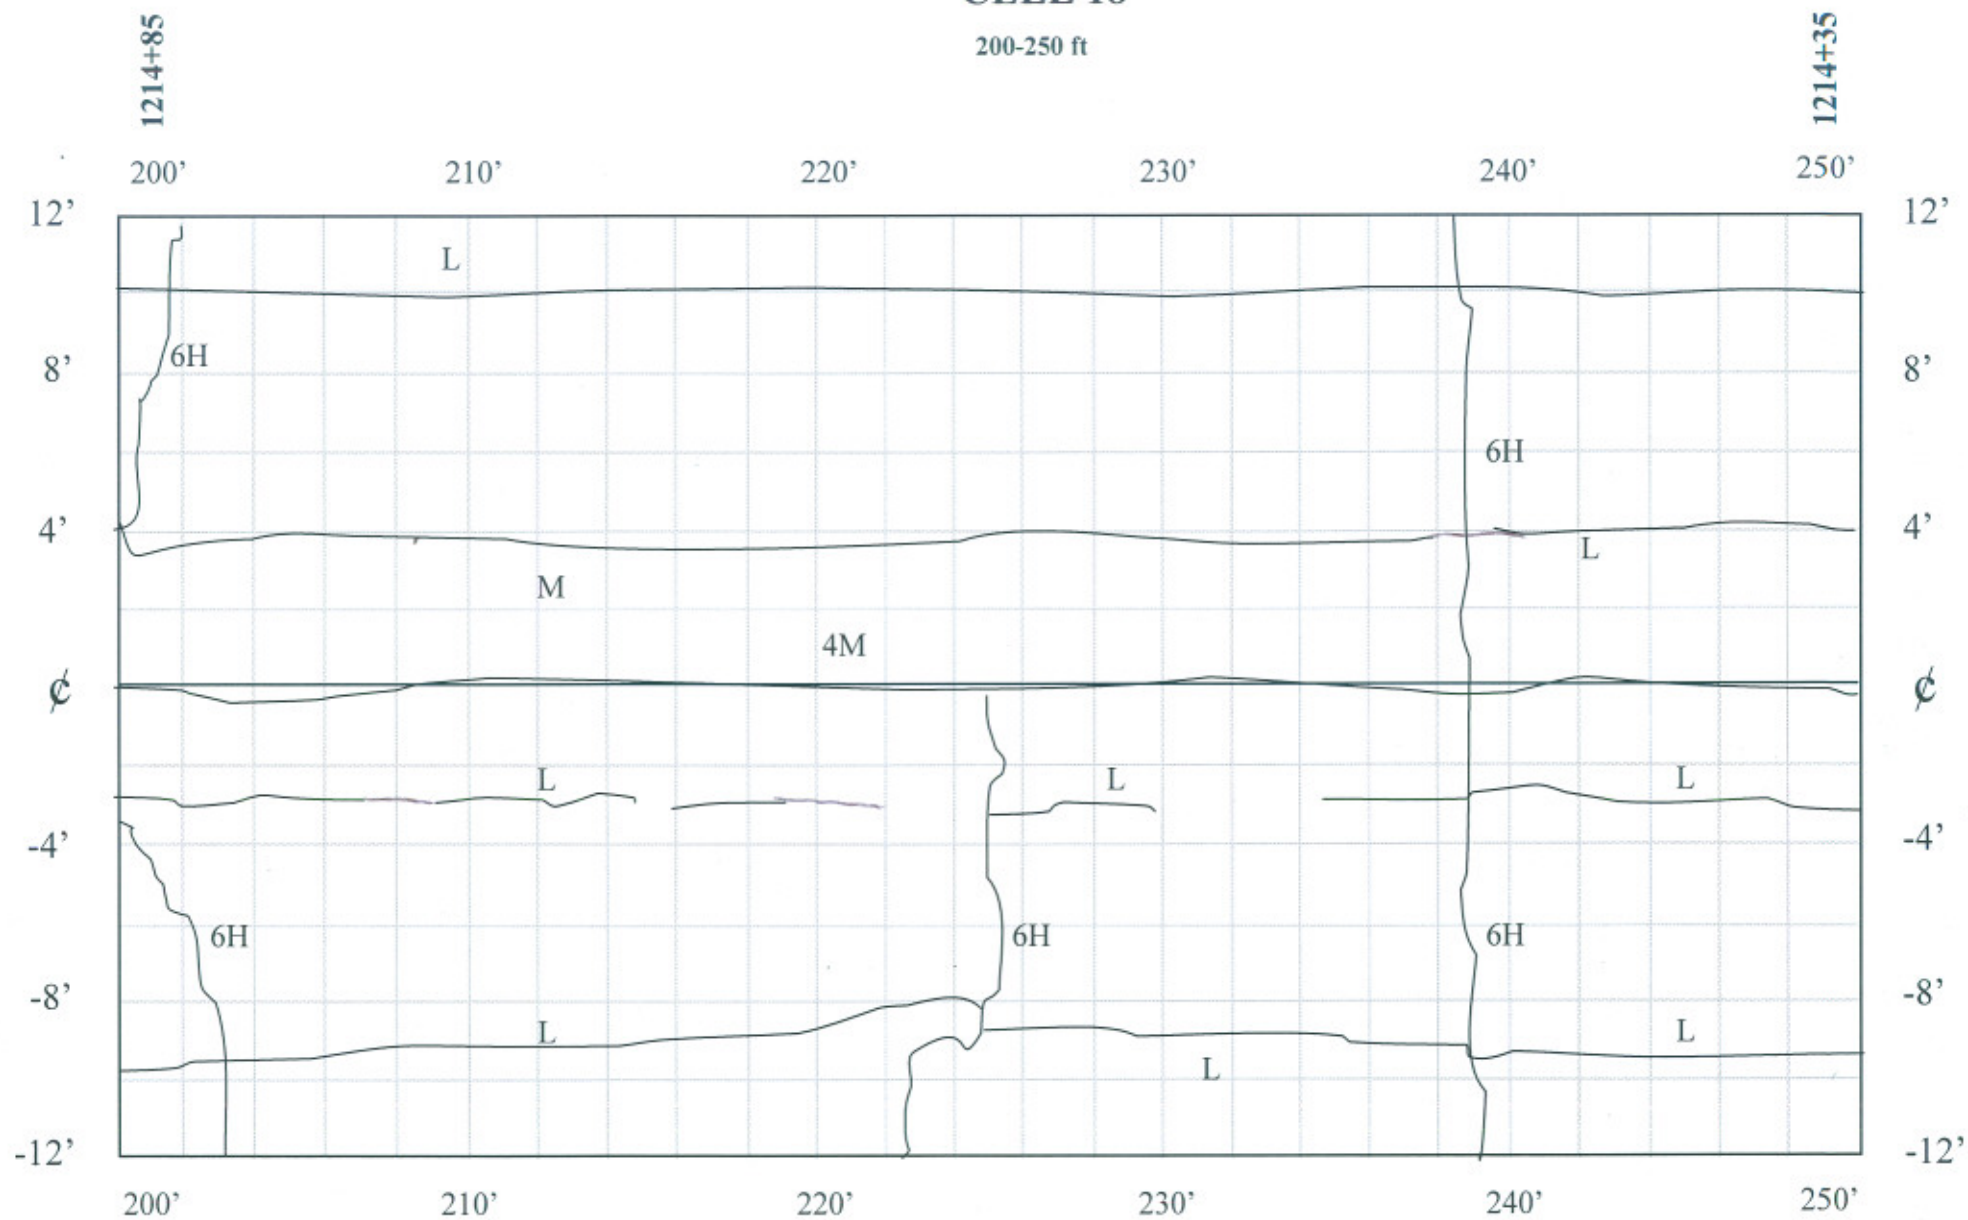


CELL 18

250-300 ft

1214+35

1213+85

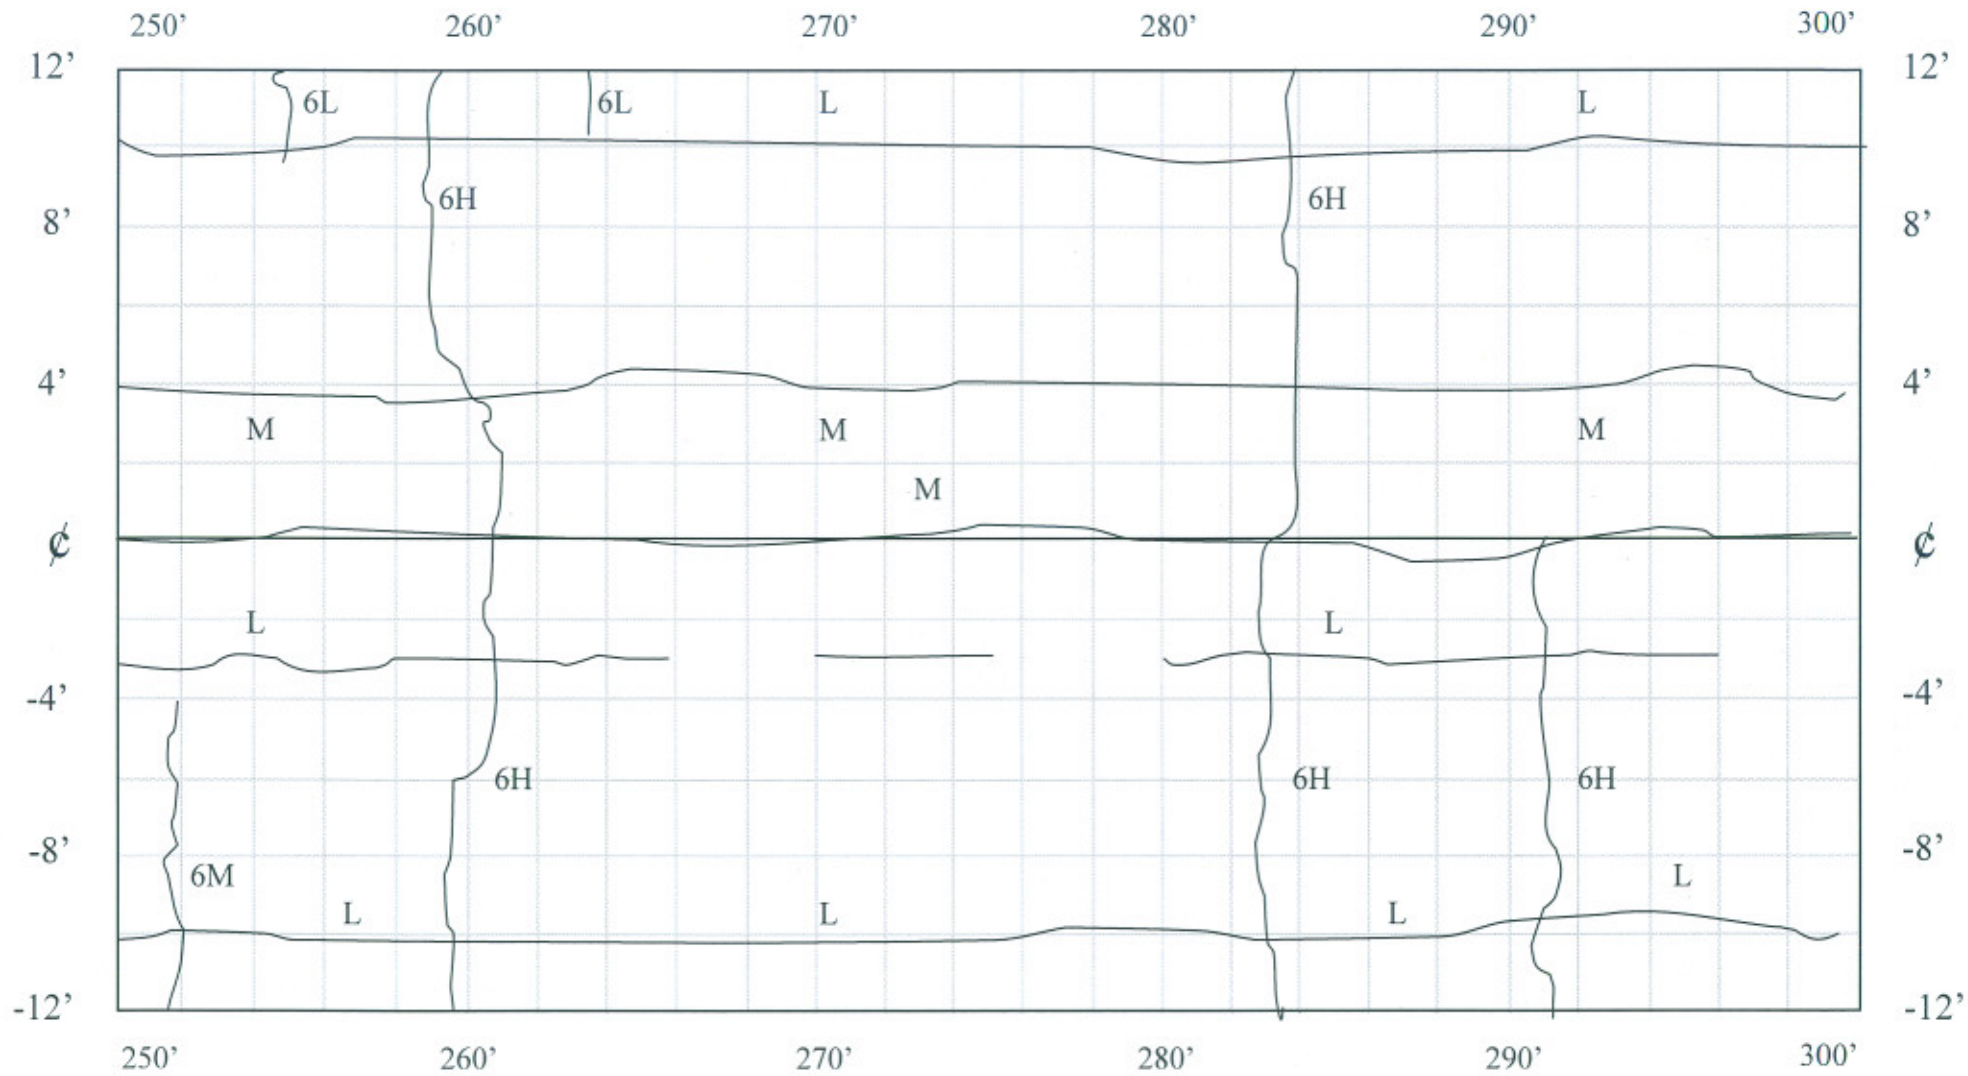


CELL 18

300-350 ft

1213+85

1213+35

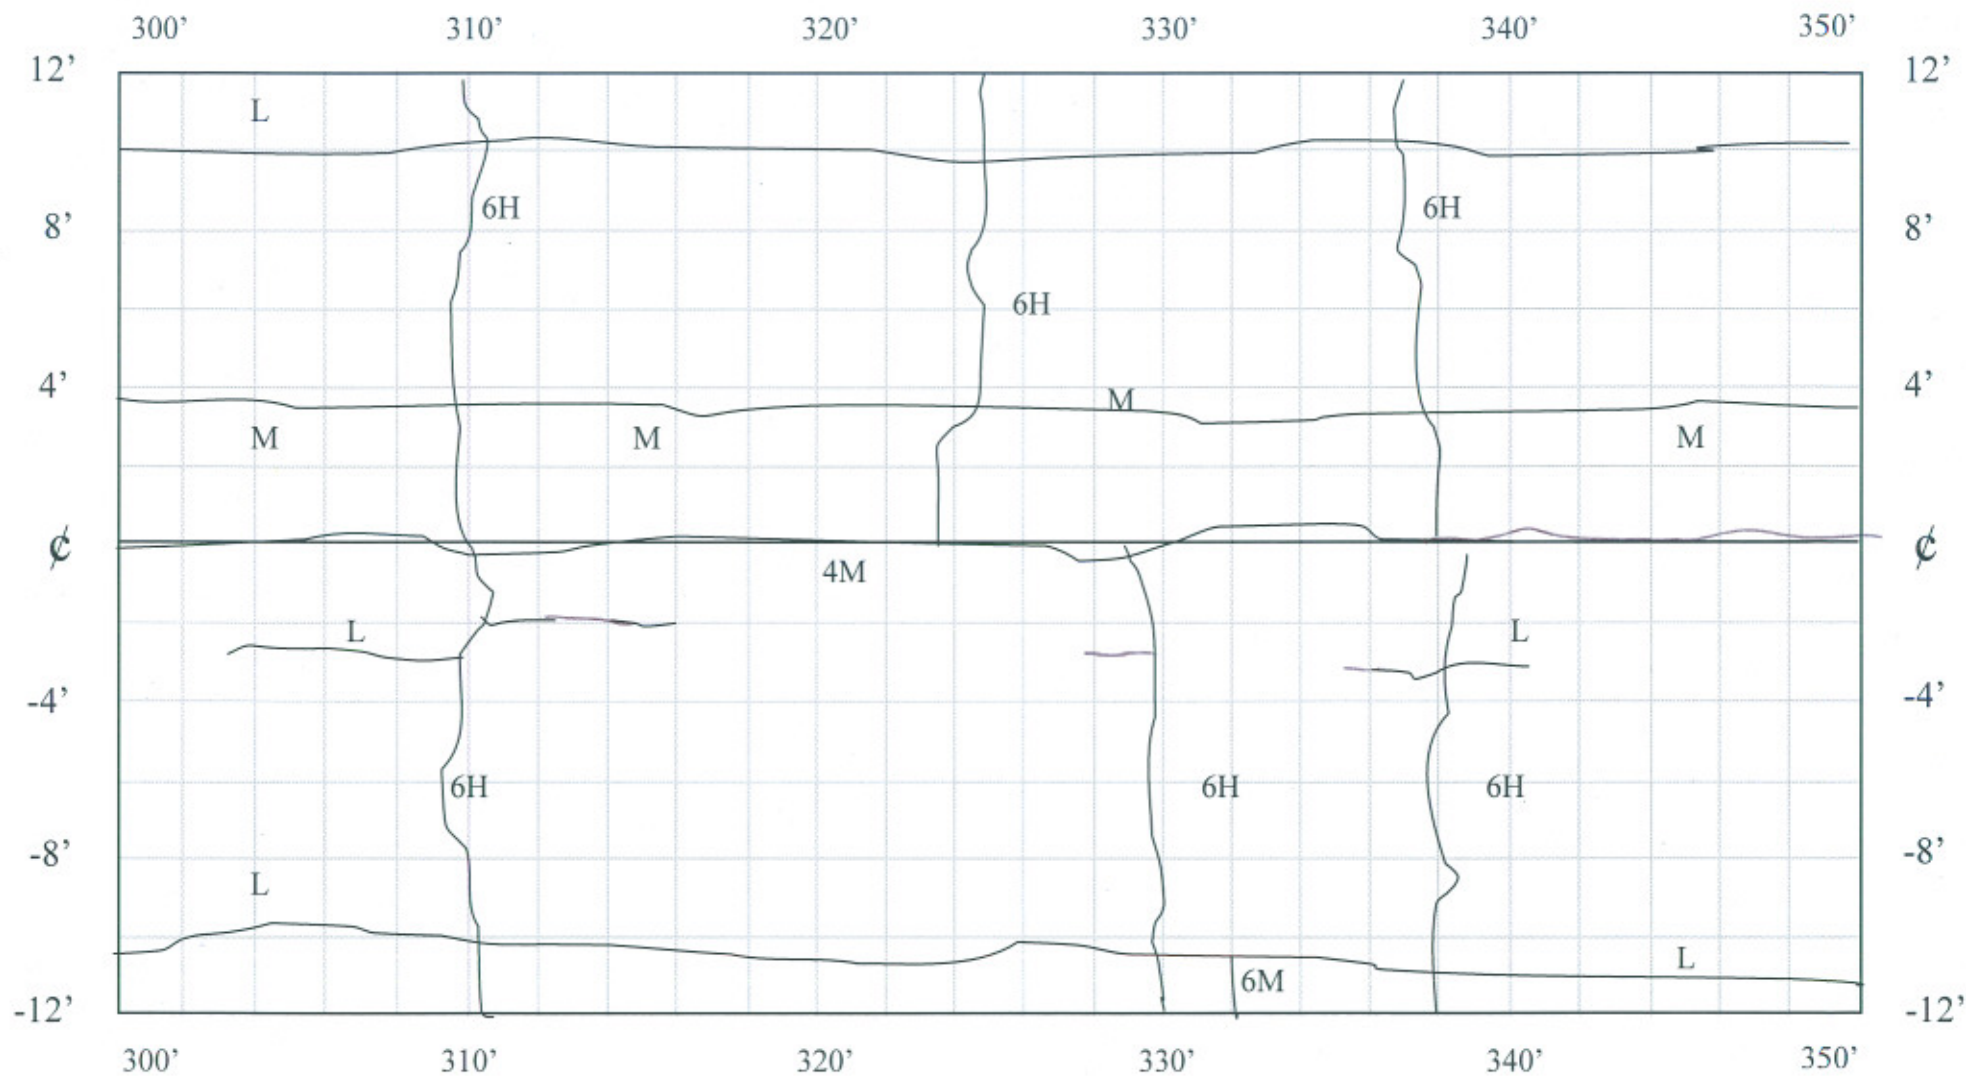


CELL 18

350-400 ft

1213+35

1212+85

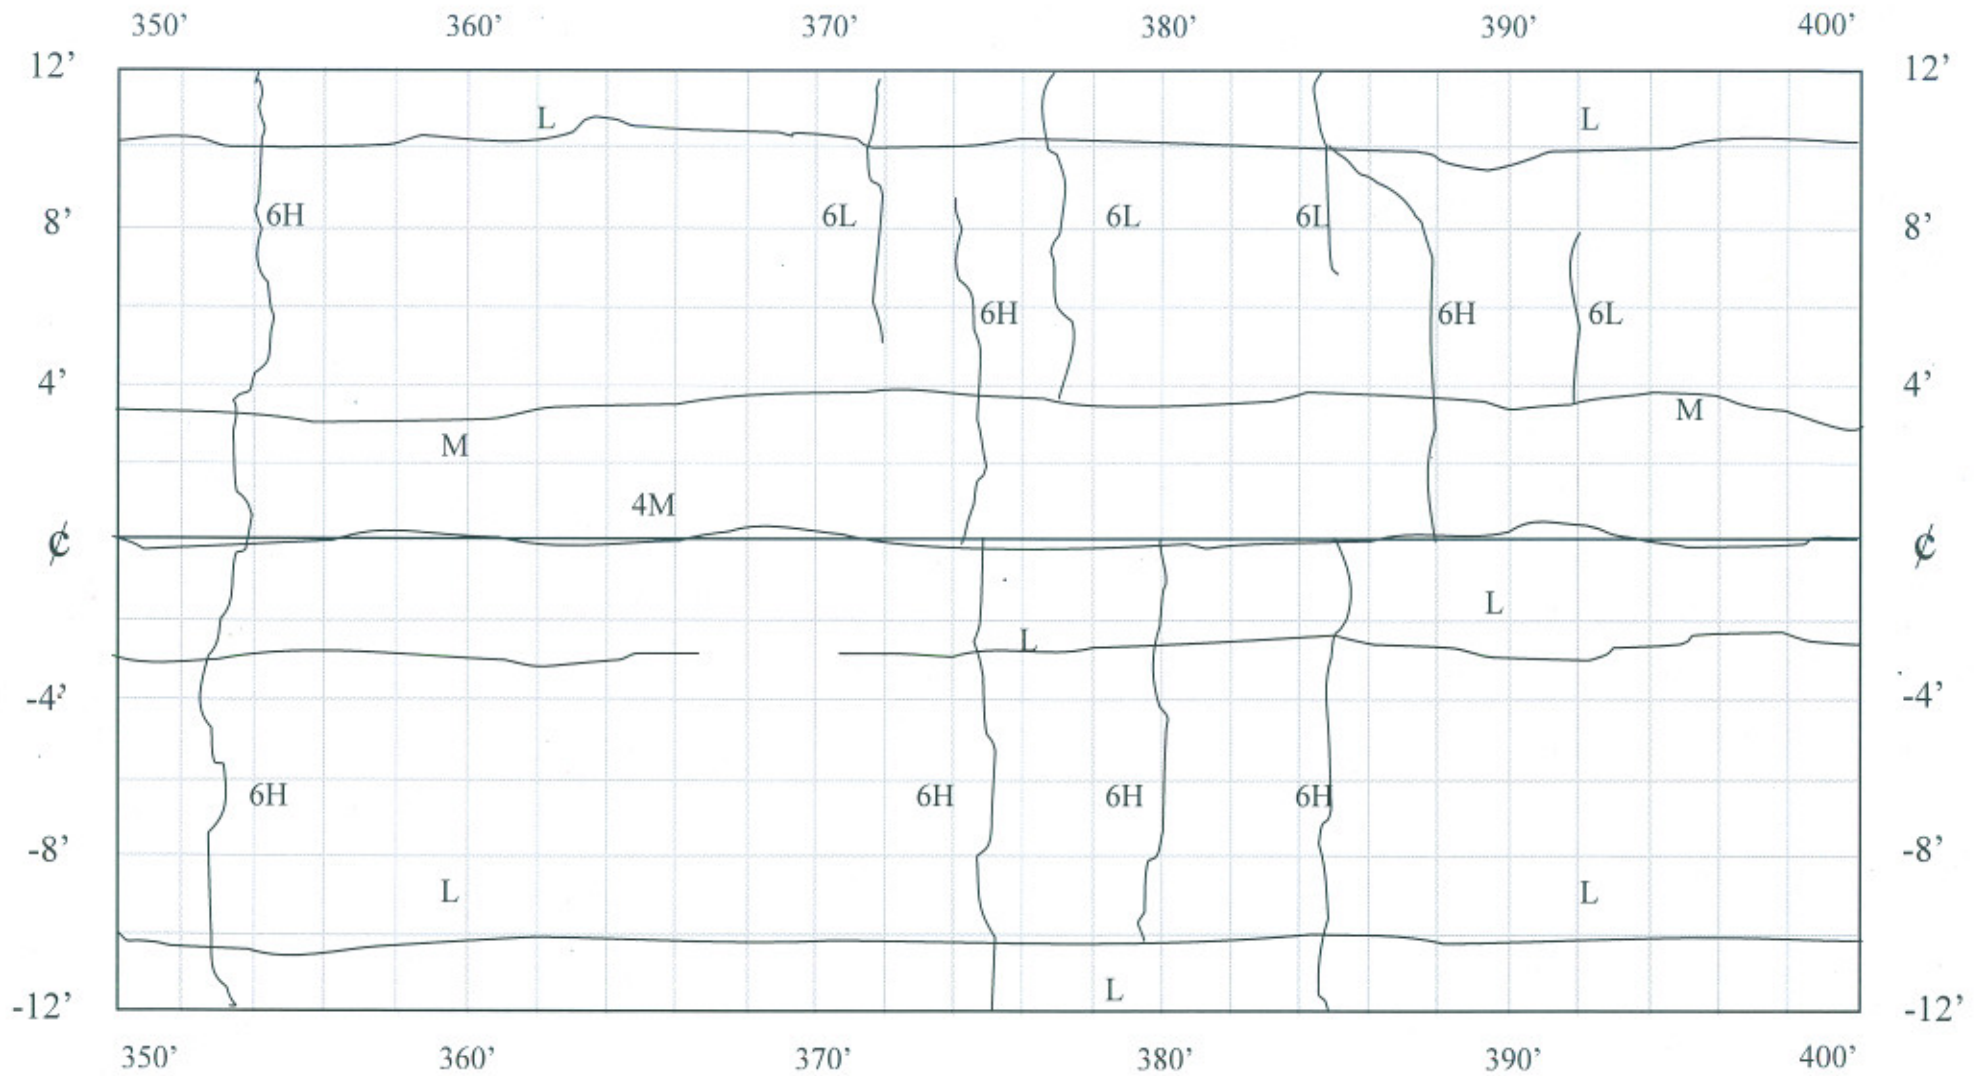


CELL 18

400-450 ft

1212+85

1212+35

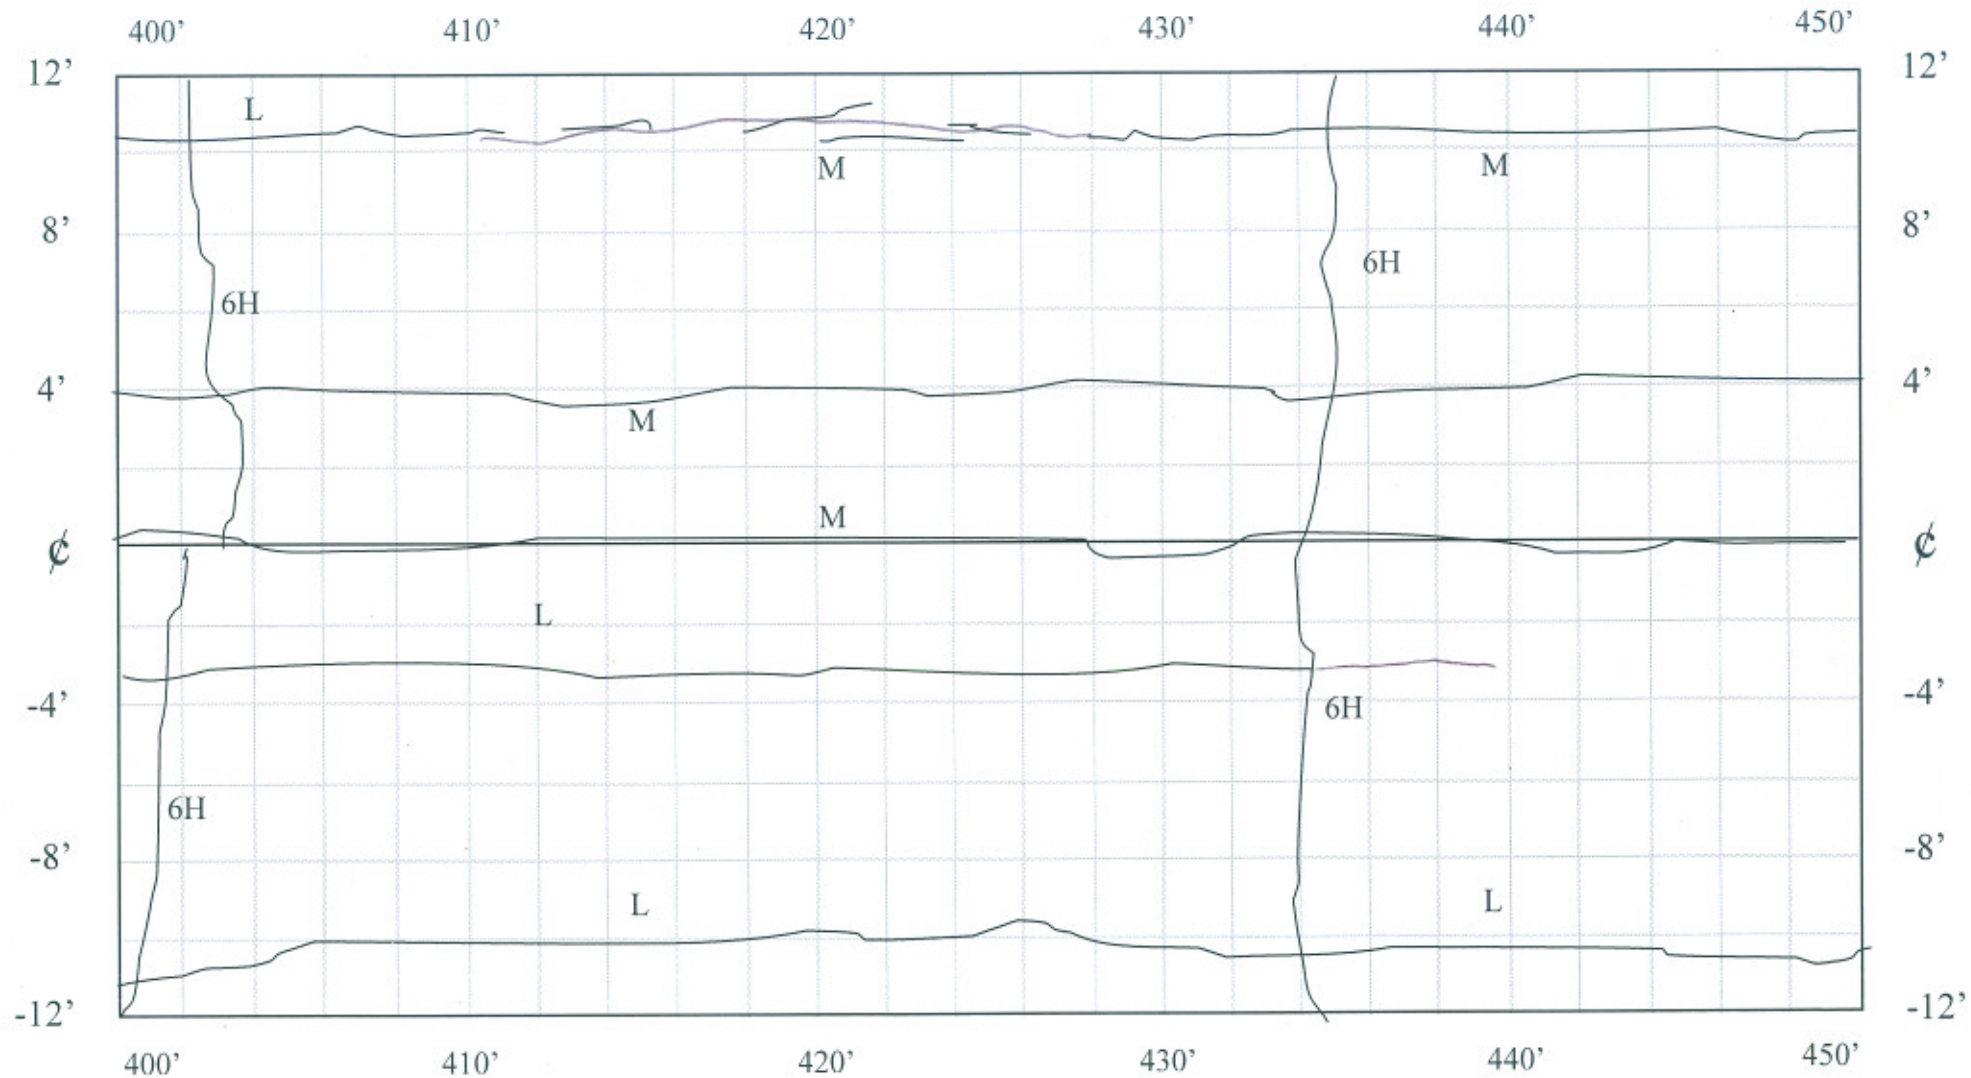

CELL 18

450-500 ft

1212+35

1211+85

