


CELL 19

0-50 ft

1222+55

1222+05

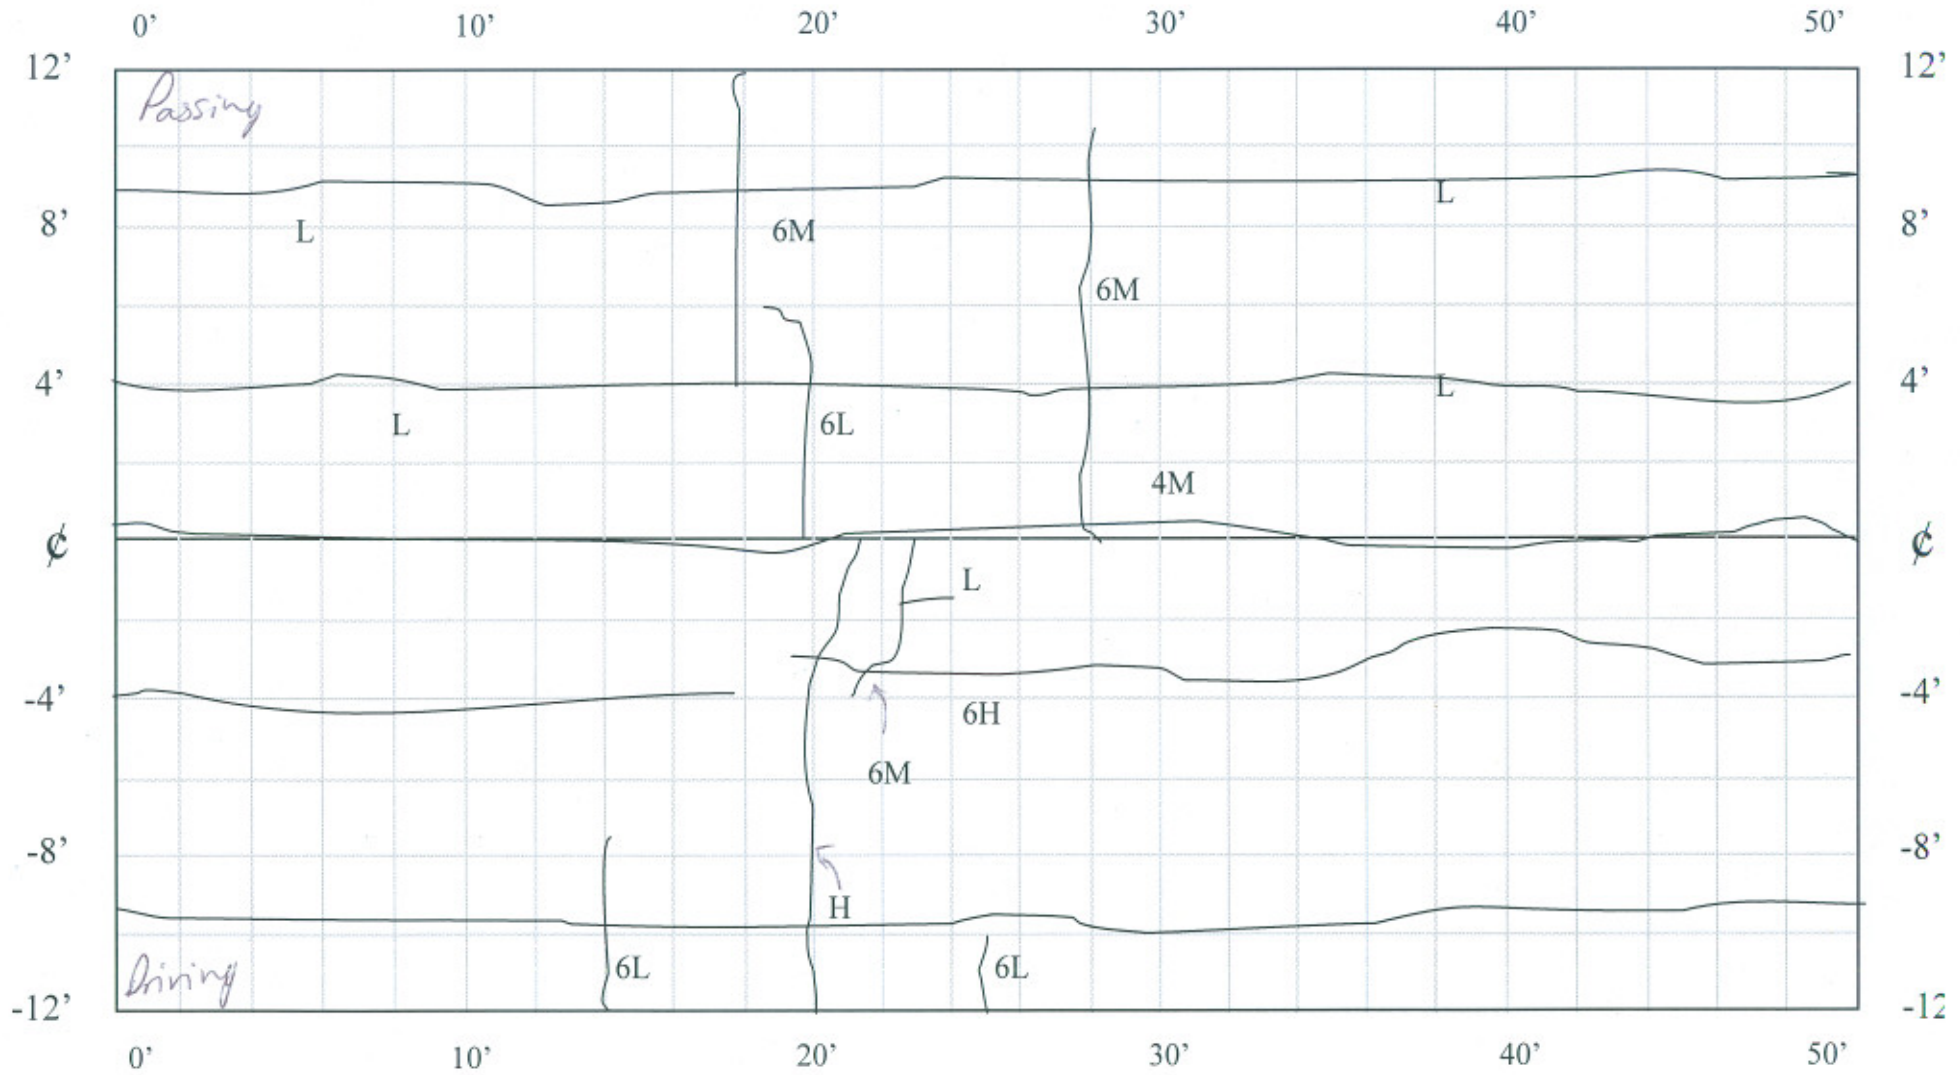


4/3/08
TRC

CELL 19

50-100 ft


1222+05

1221+55

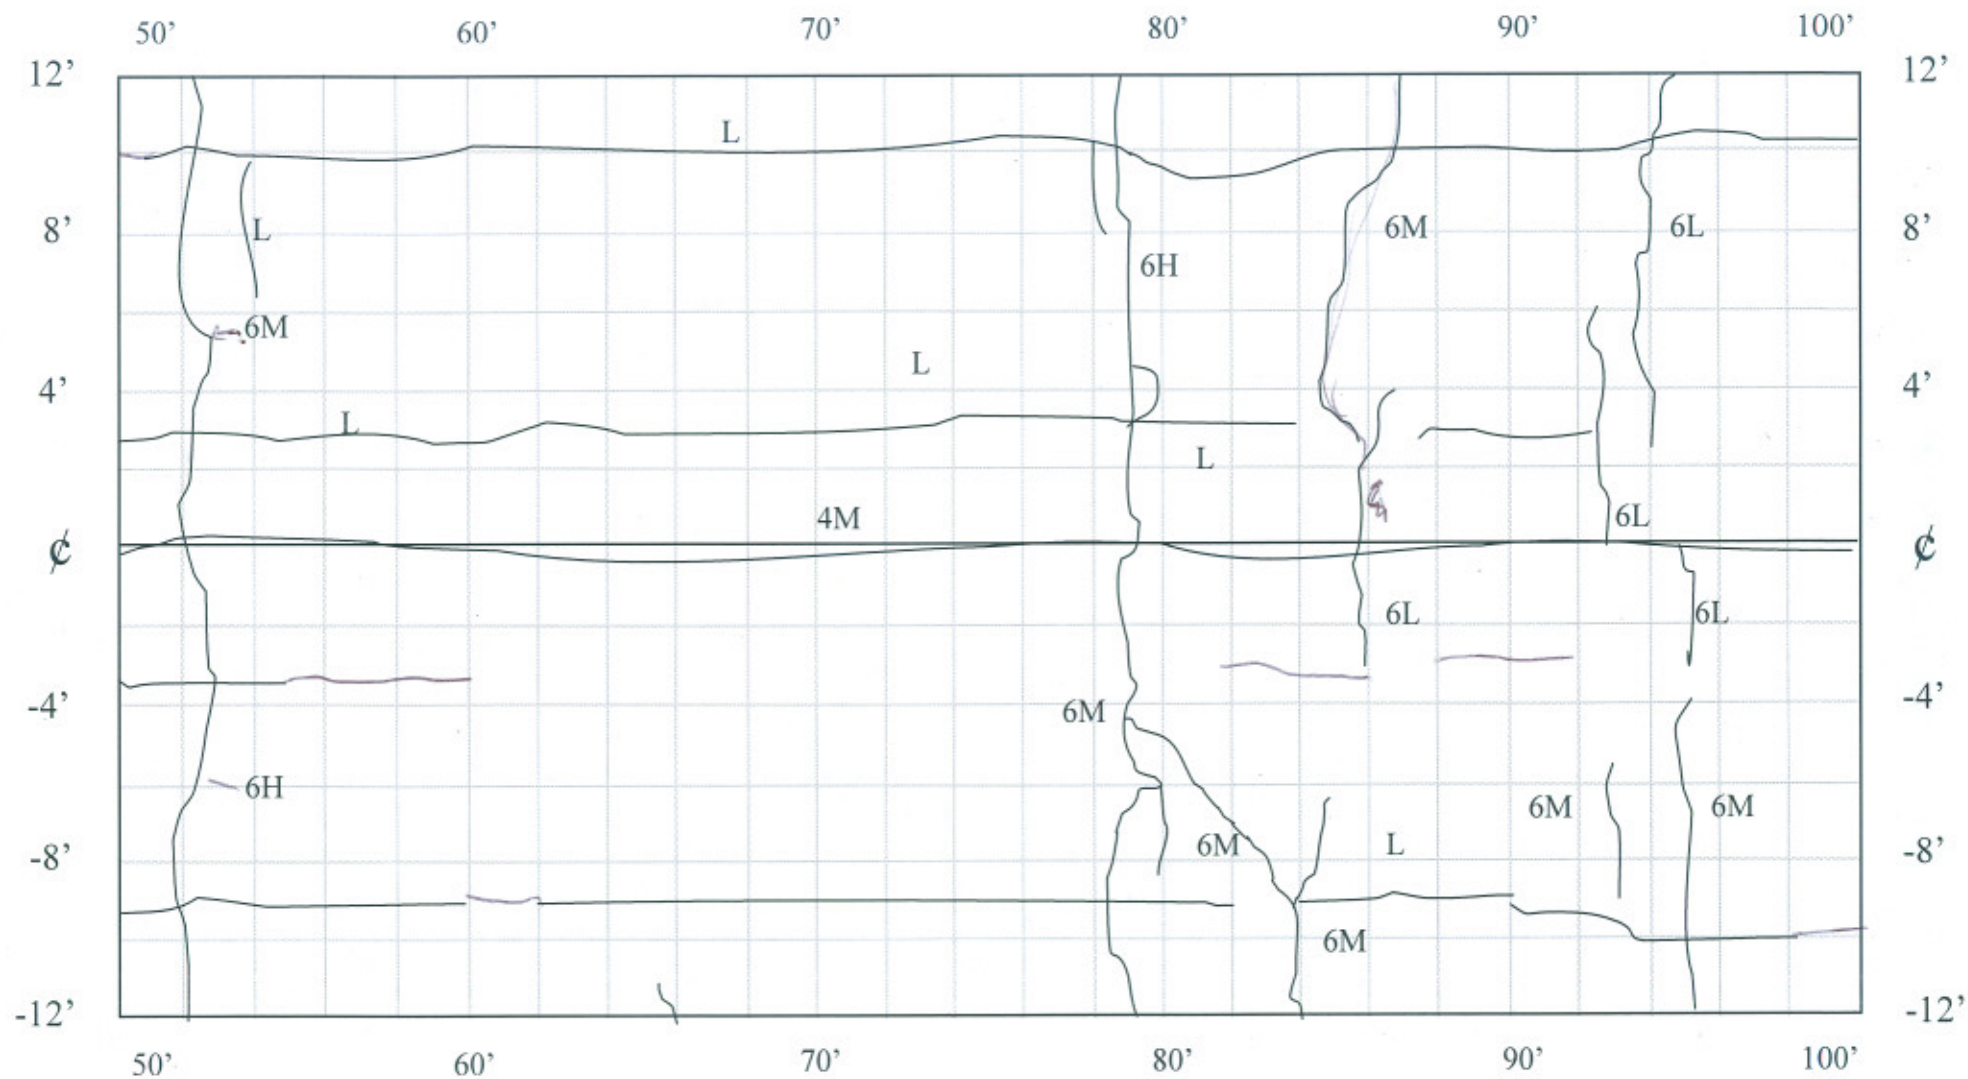

CELL 19

100-150 ft

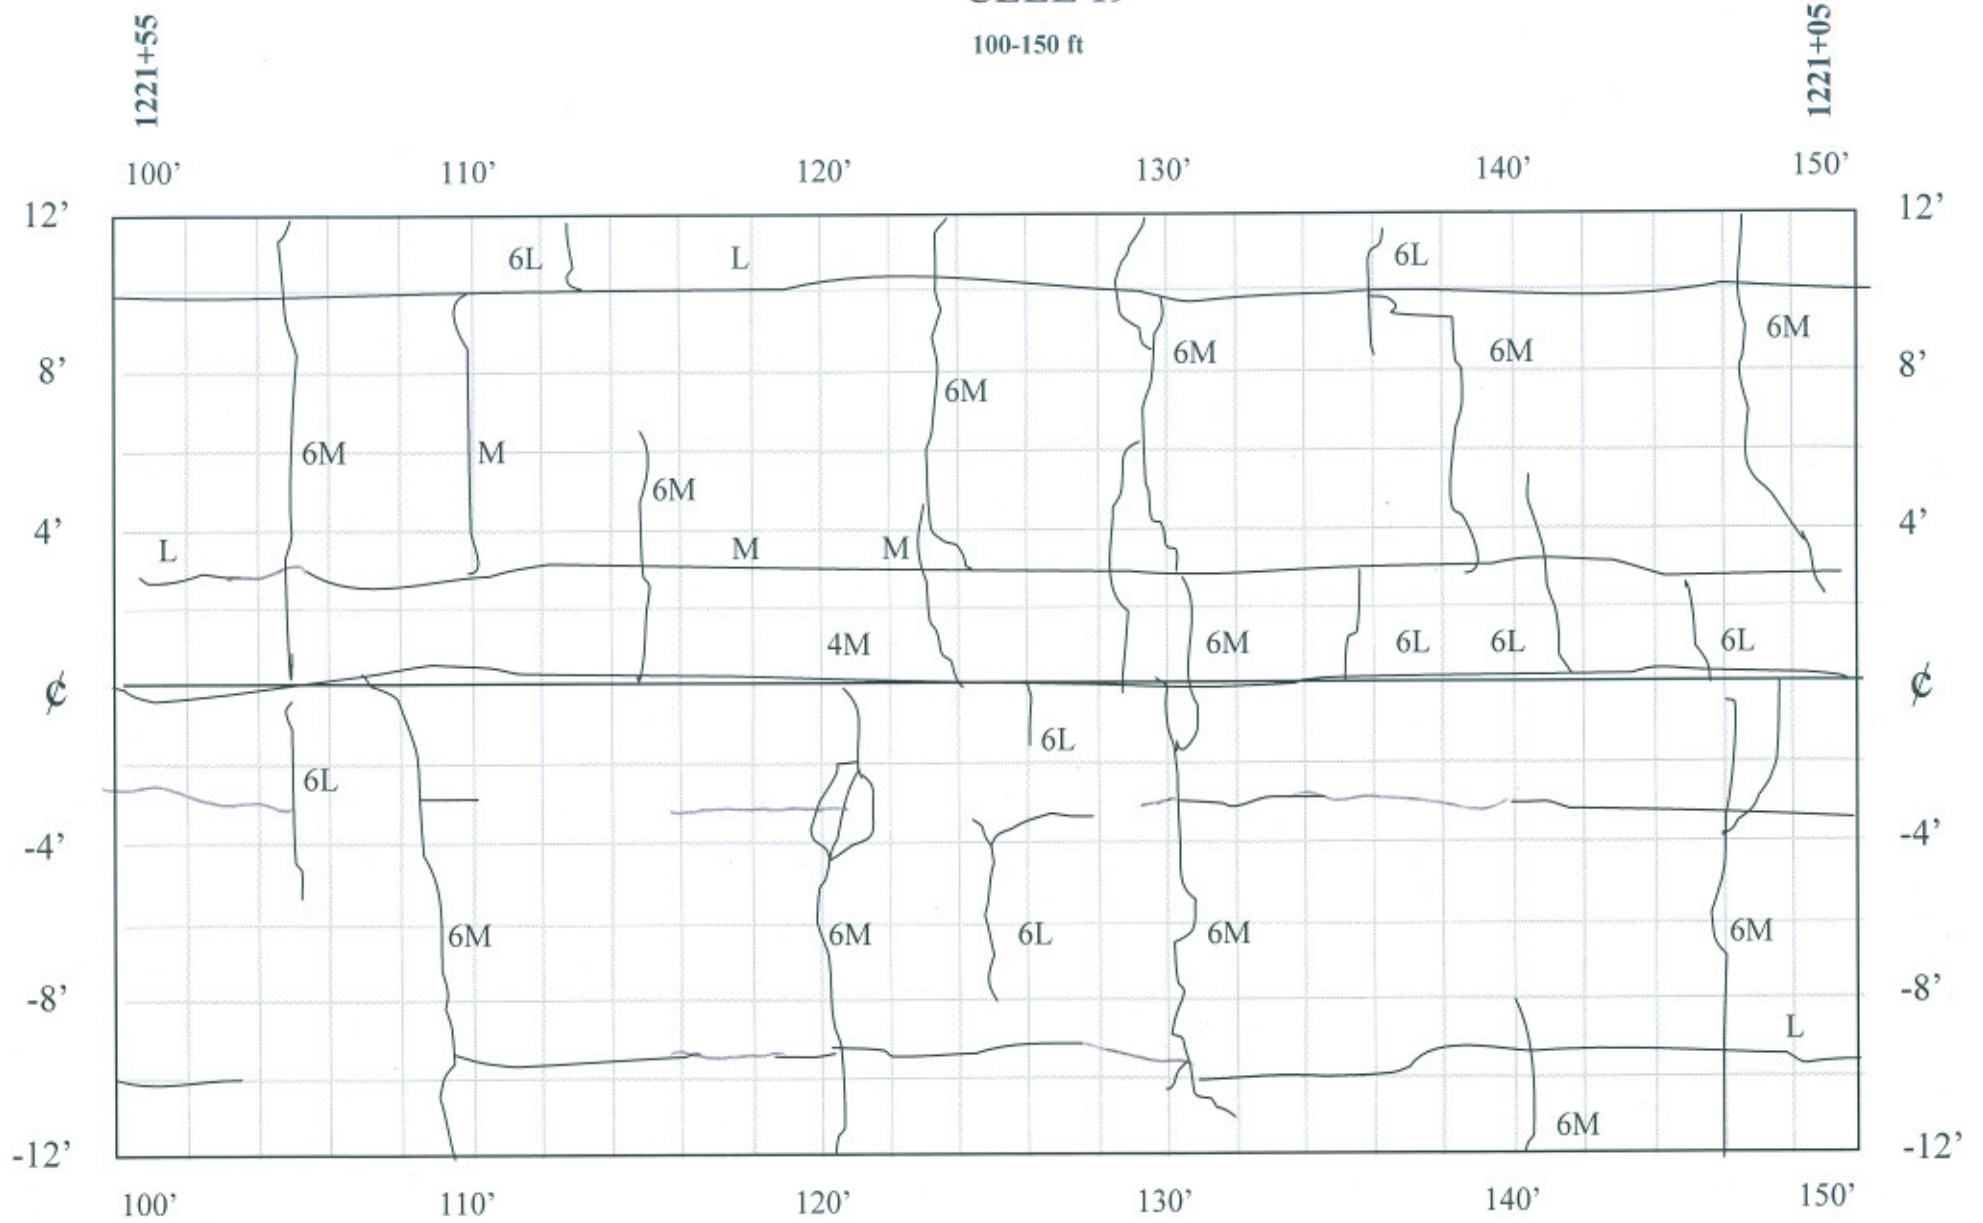


CELL 19

150-200 ft


1221+05

1220+55

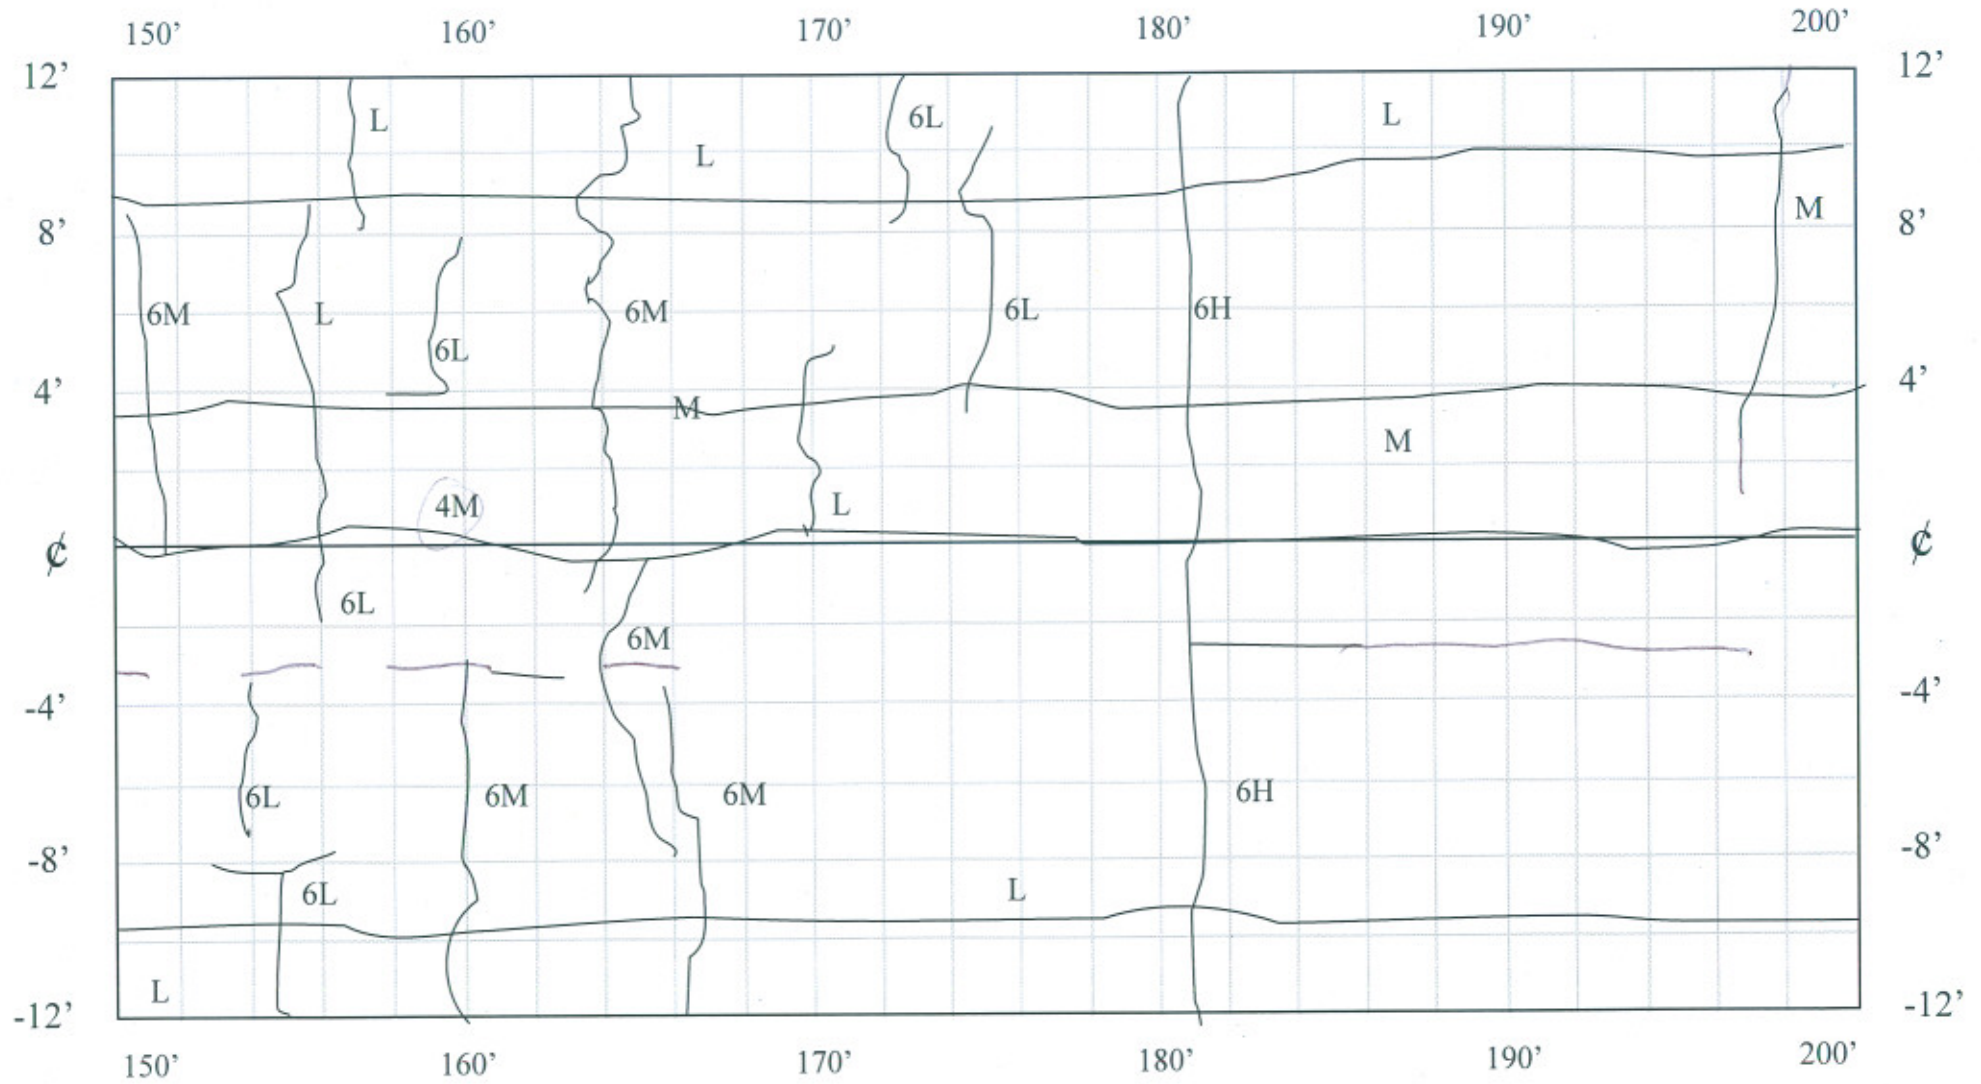

CELL 19

200-250 ft

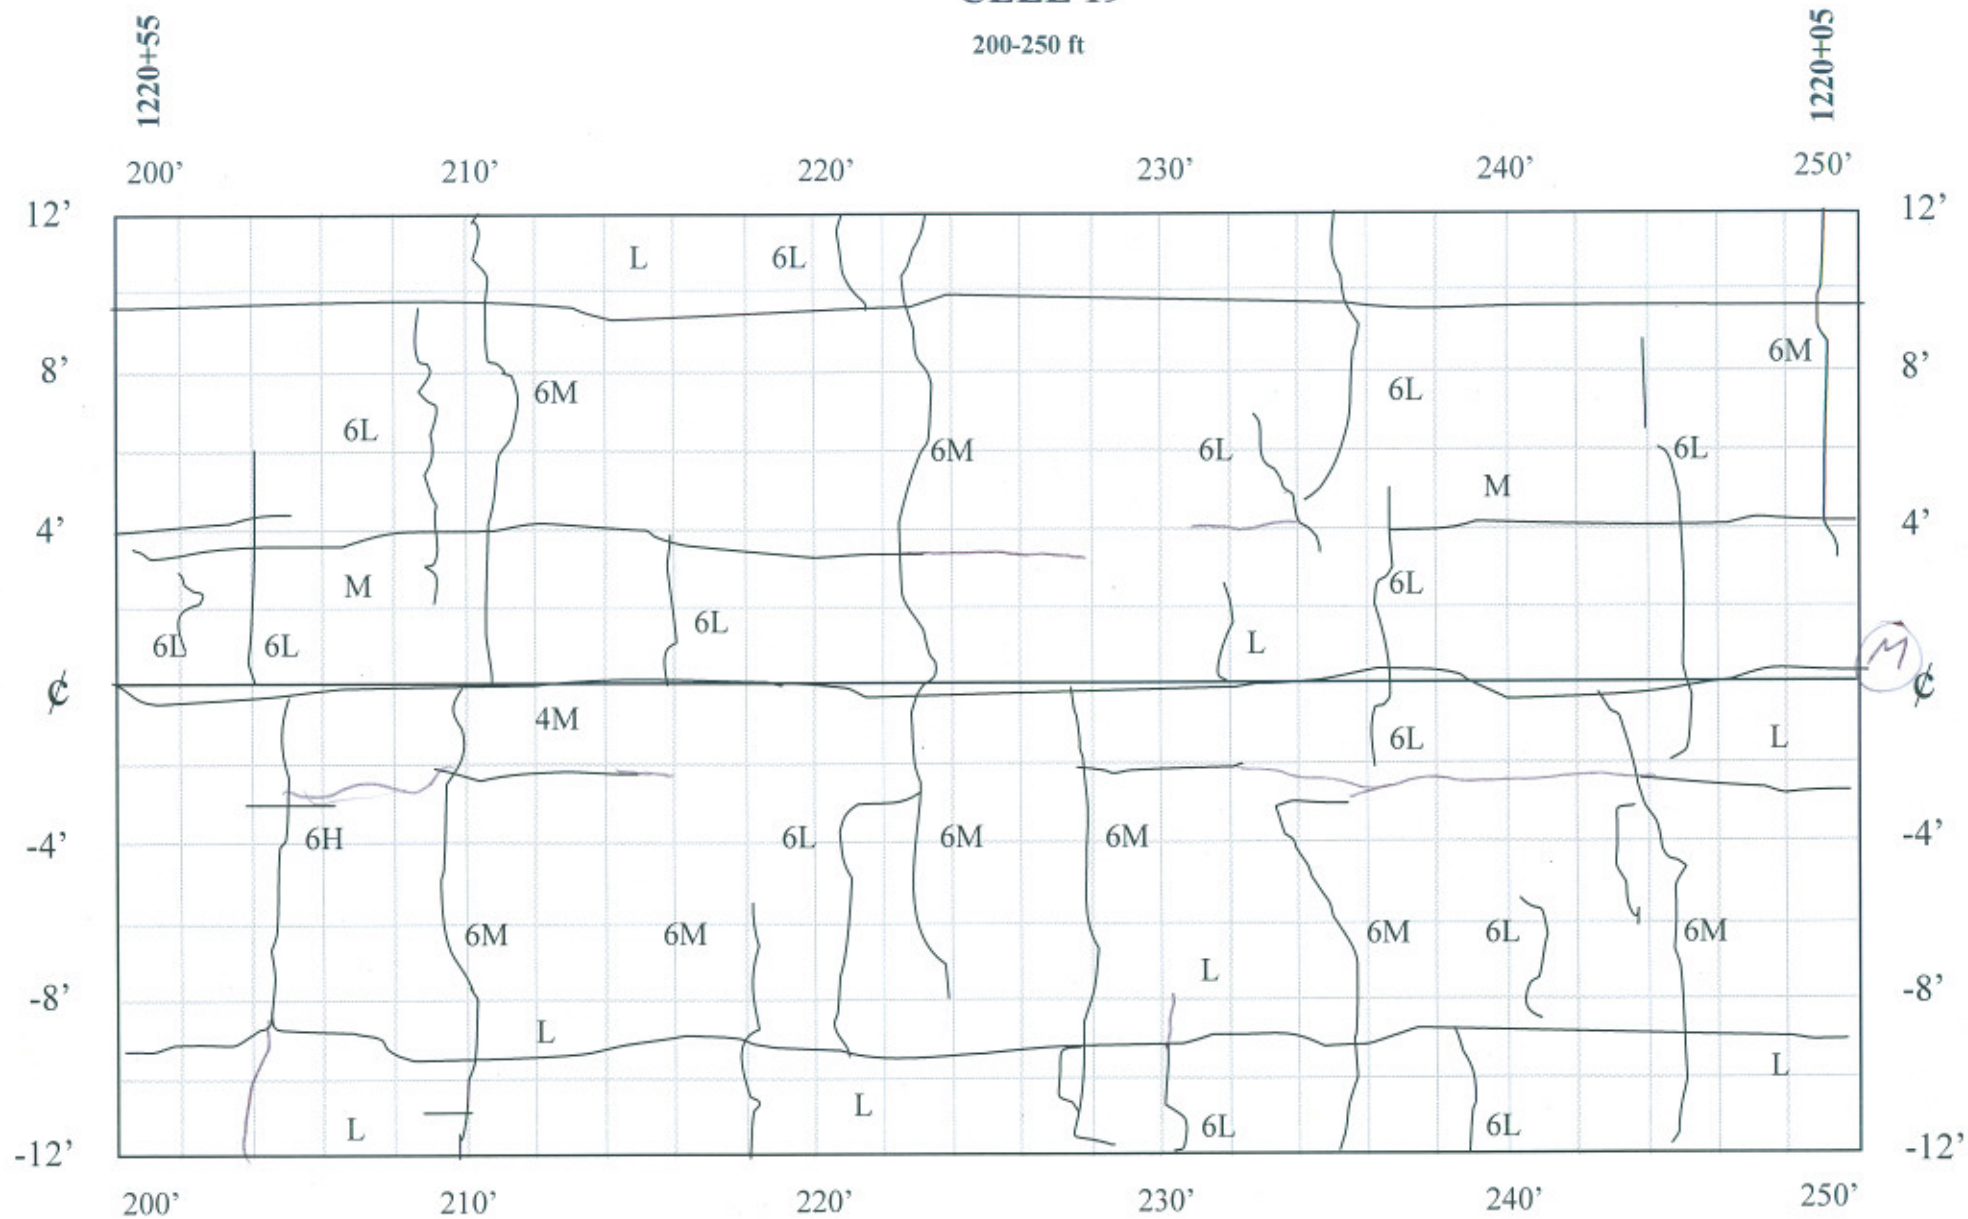


CELL 19

250-300 ft

1220+05

1219+55

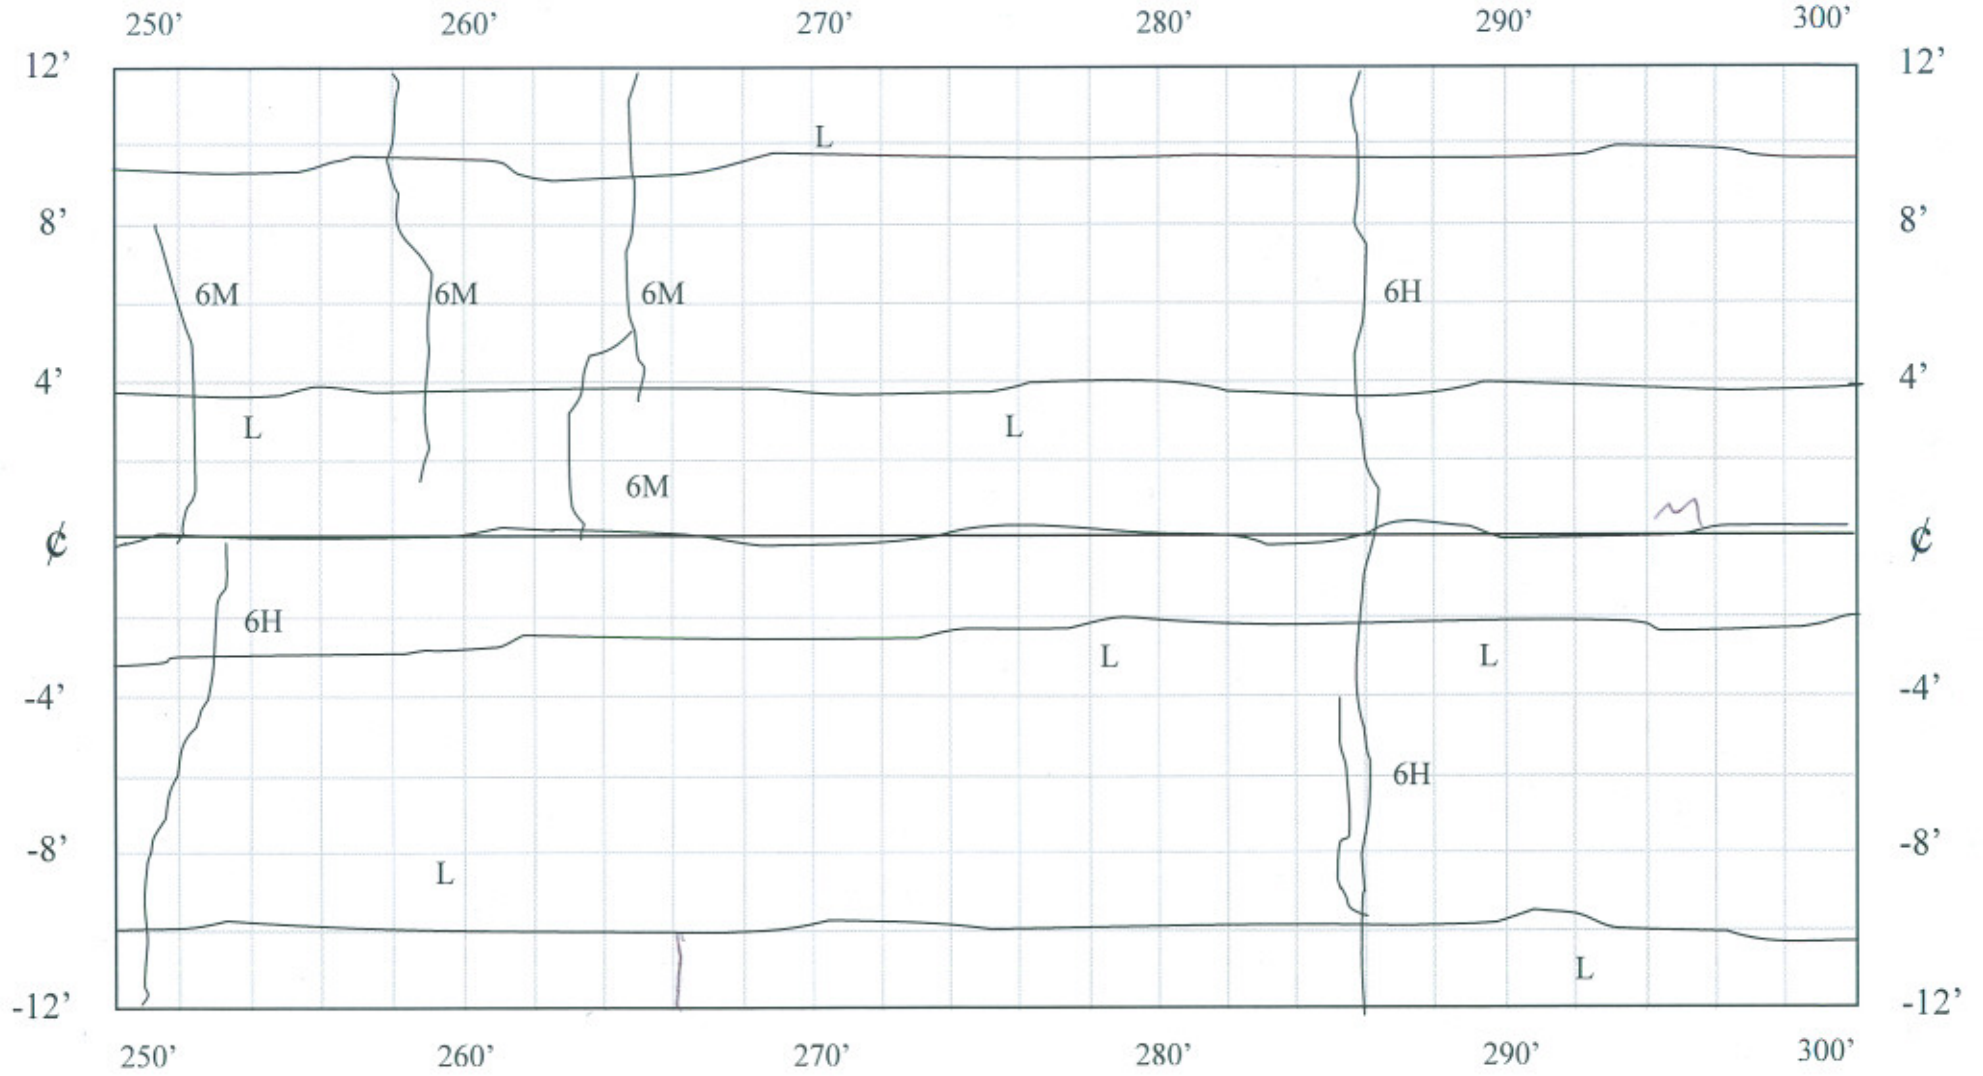


CELL 19

300-350 ft

1219+55

1219+05

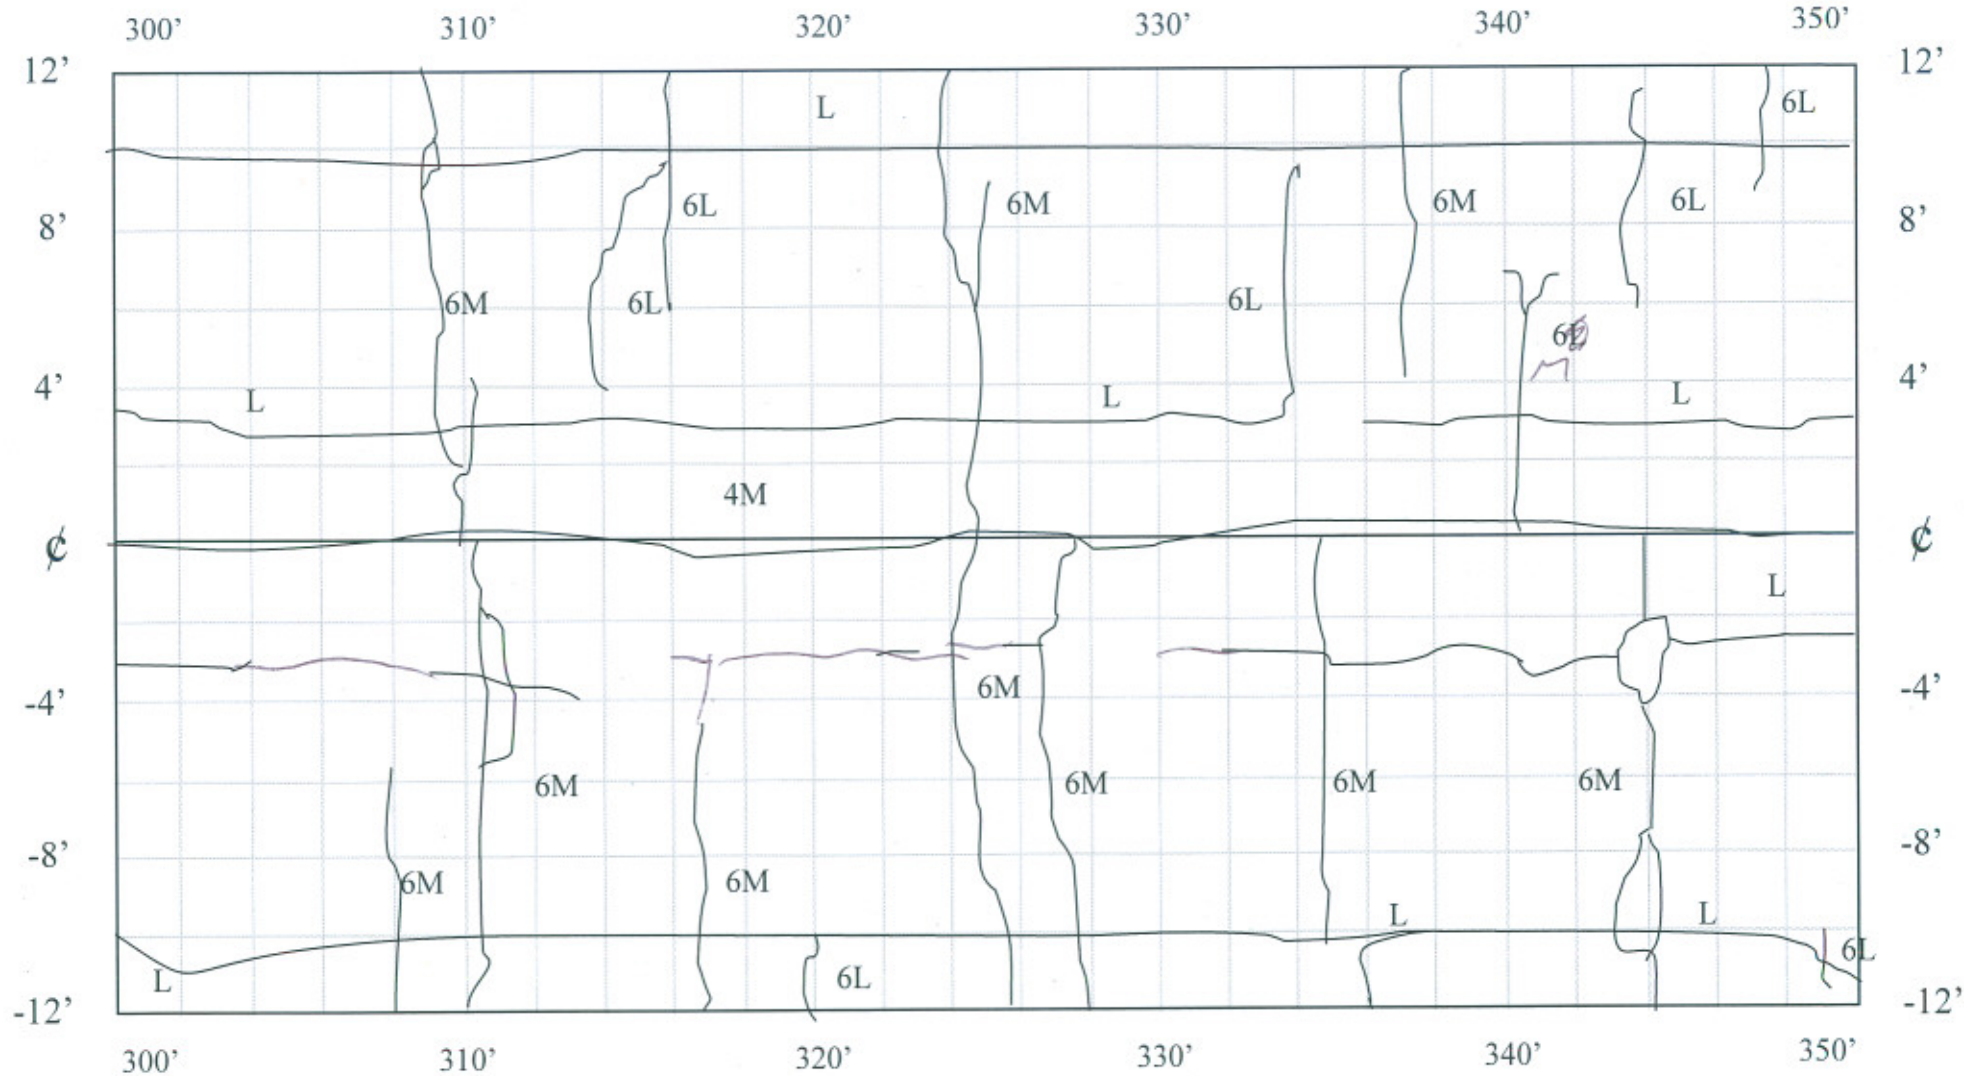


CELL 19

350-400 ft

1219+05

1218+55

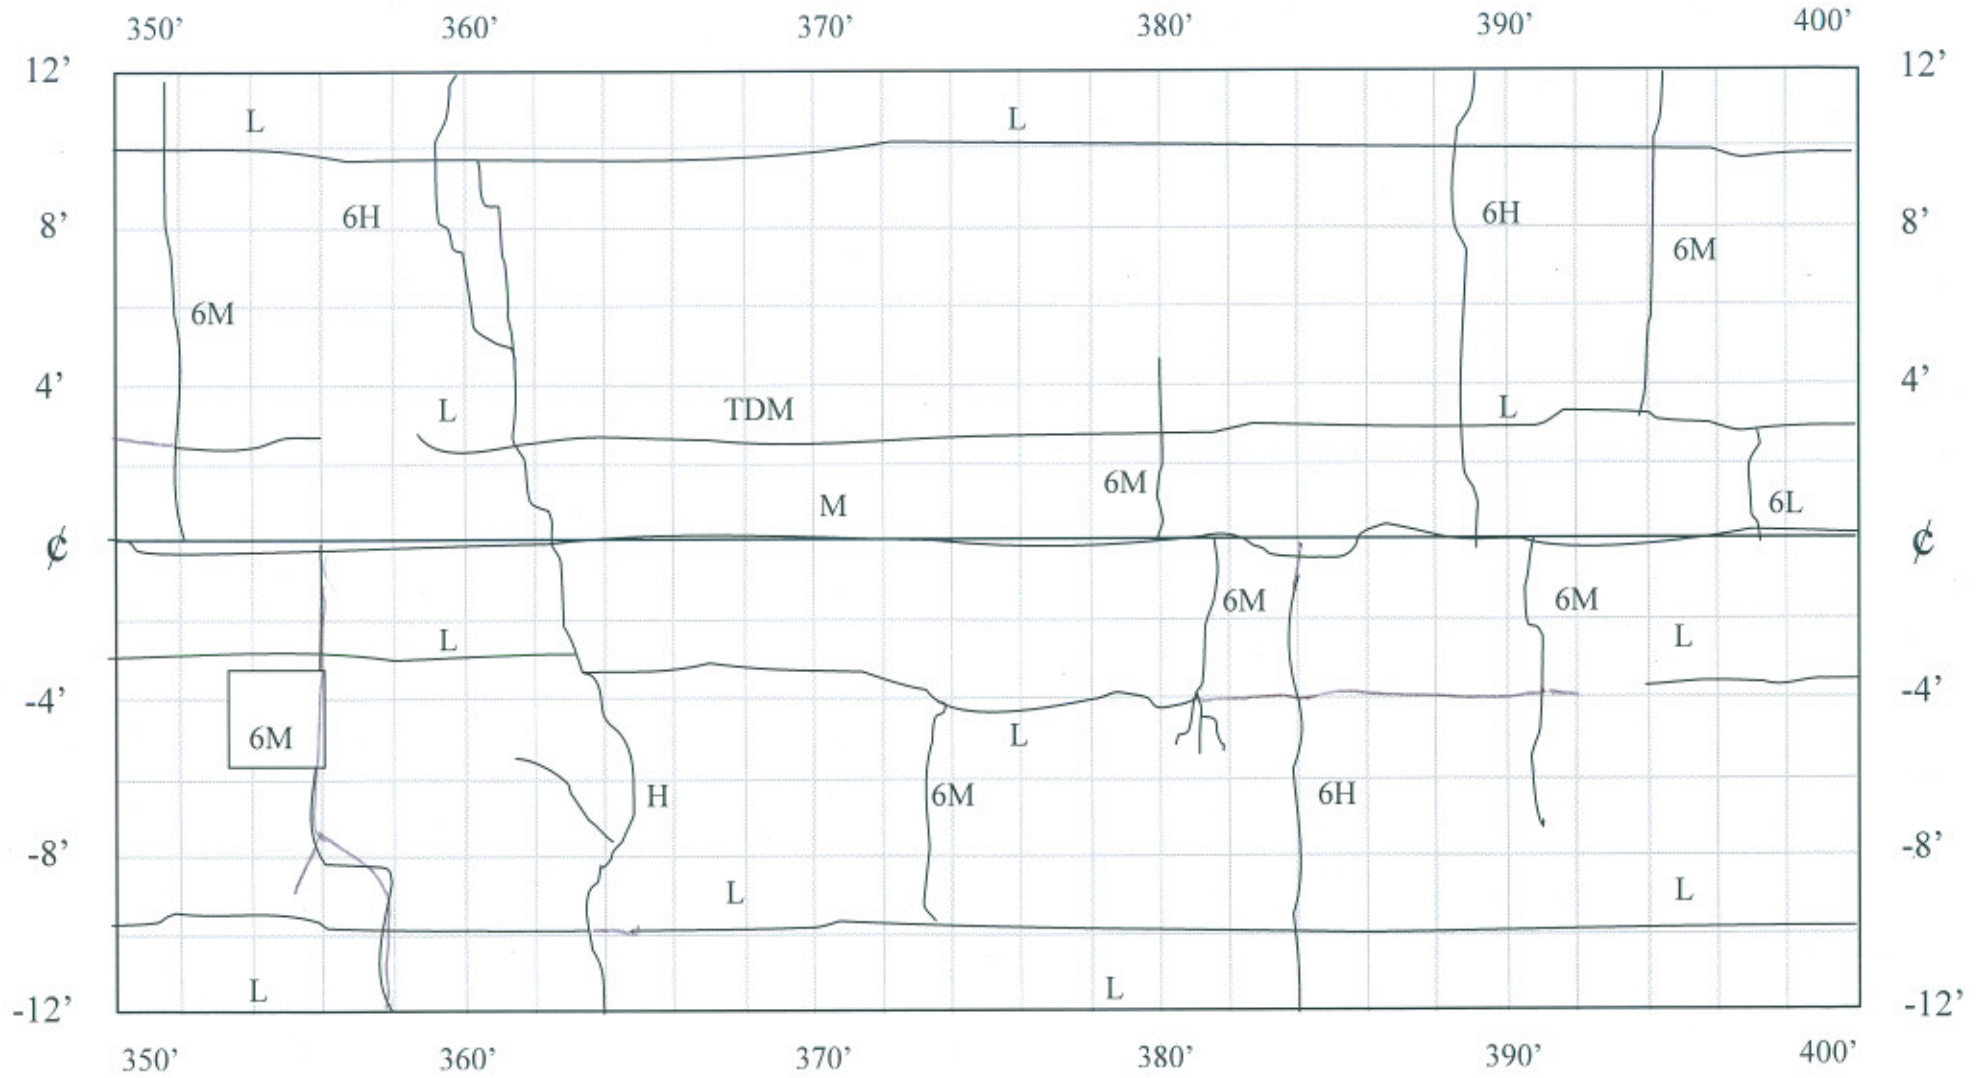

400-450 ft

1218+05



CELL 19

450-500 ft

1218+05

1217+55

