


1118+79.5

0-50 ft

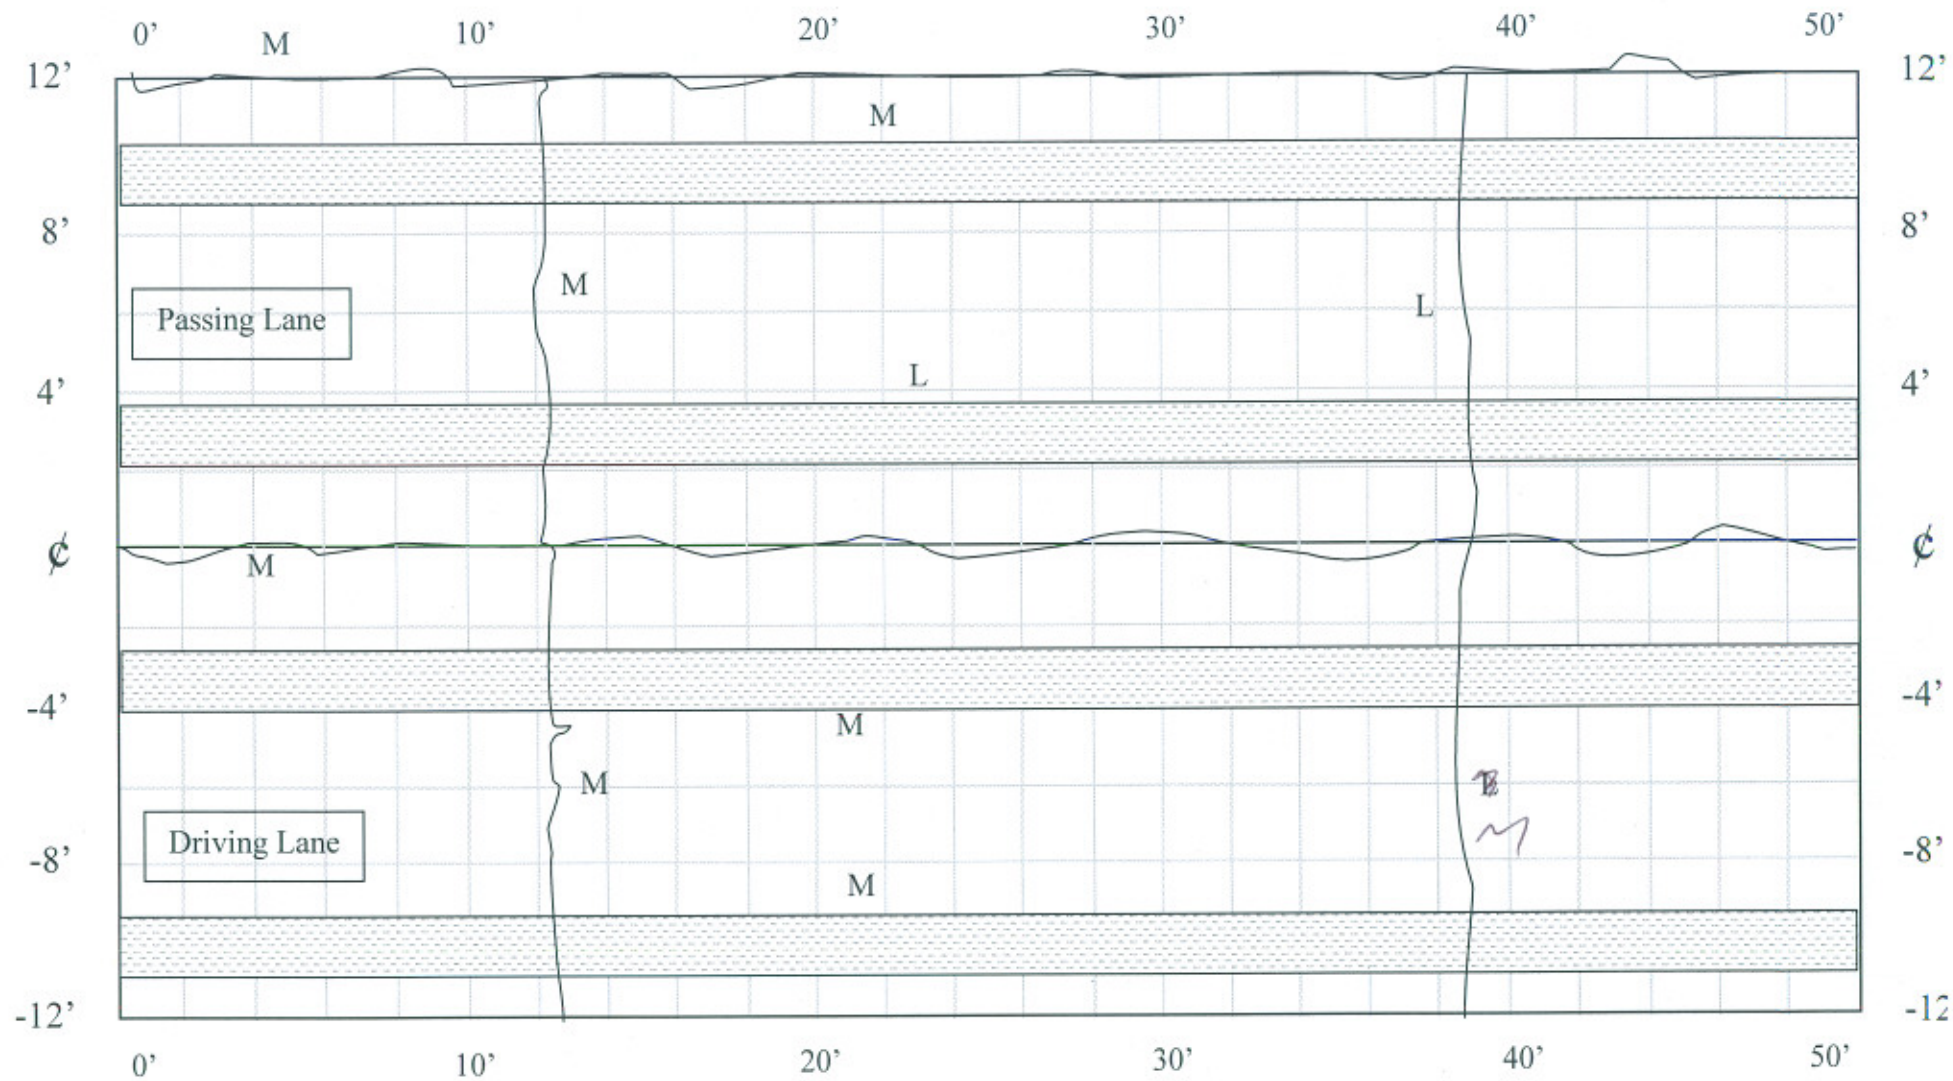


4/4/08
TRC

CELL 3

50-100 ft


1118+79.5

1118+29.5

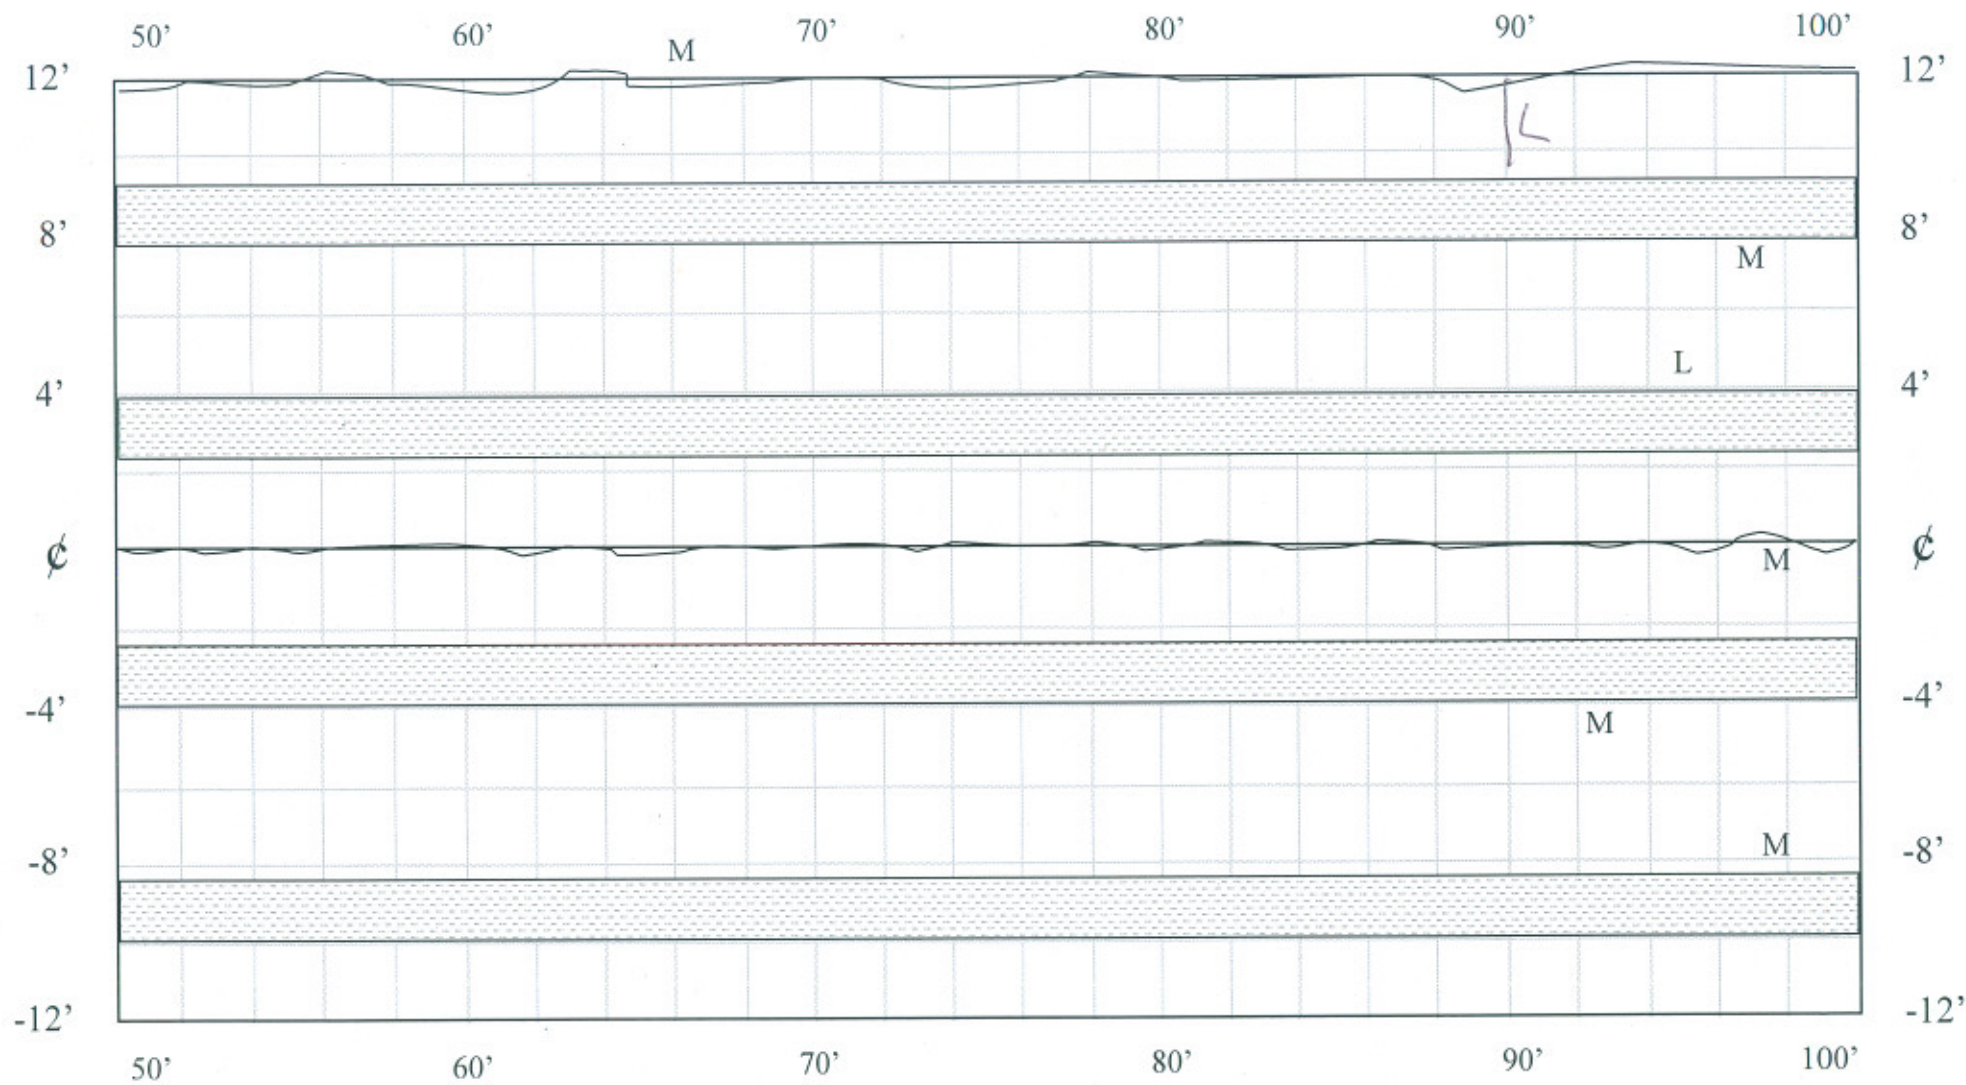

CELL 3

100-150 ft

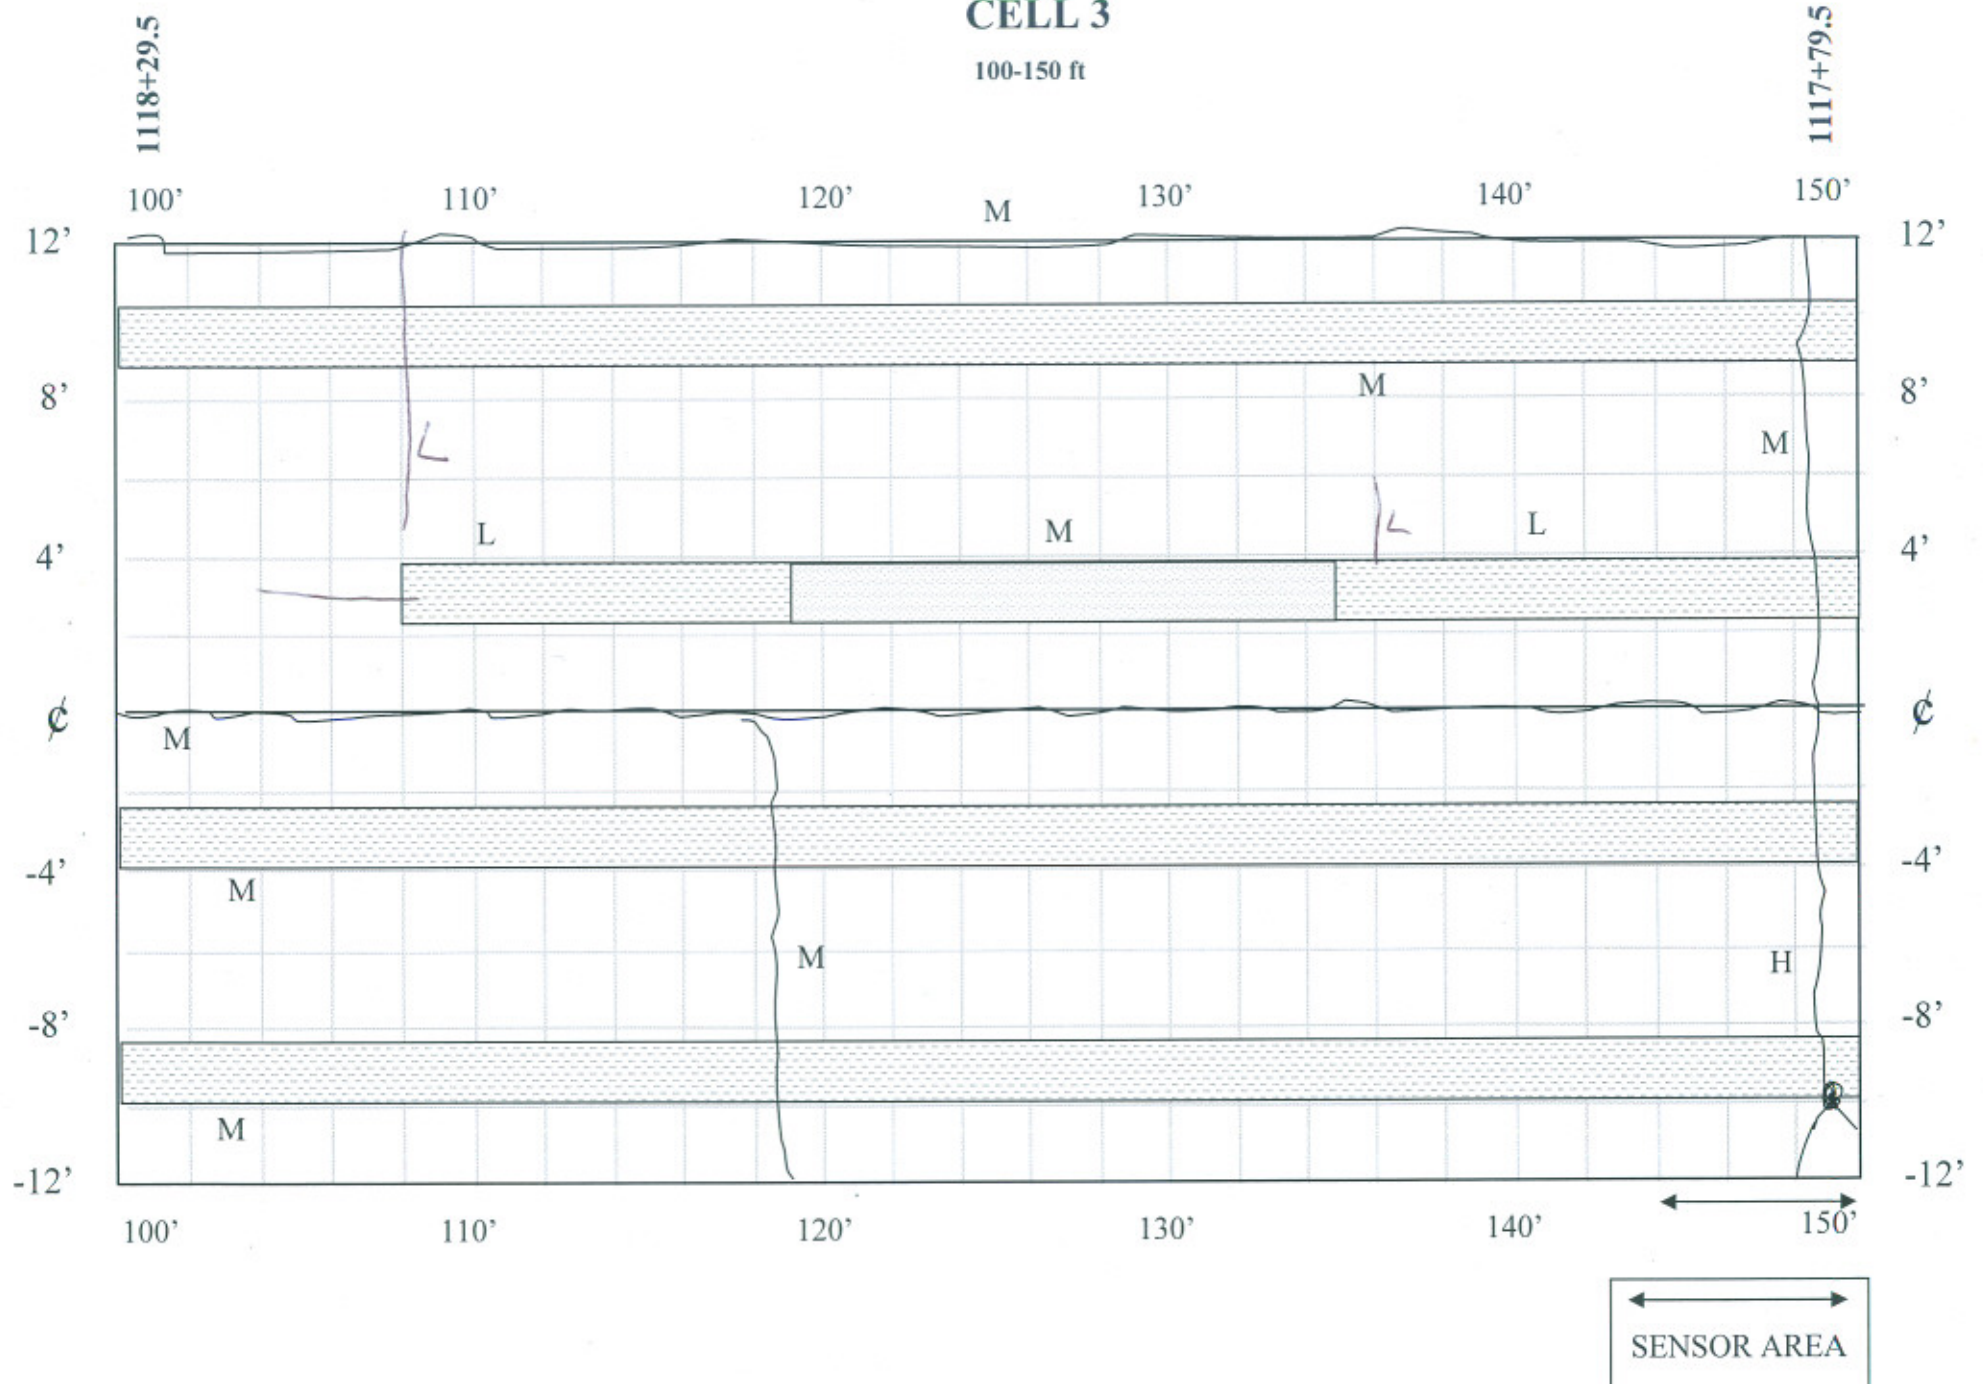


CELL 3

150-200 ft

1117+79.5


1117+29.5

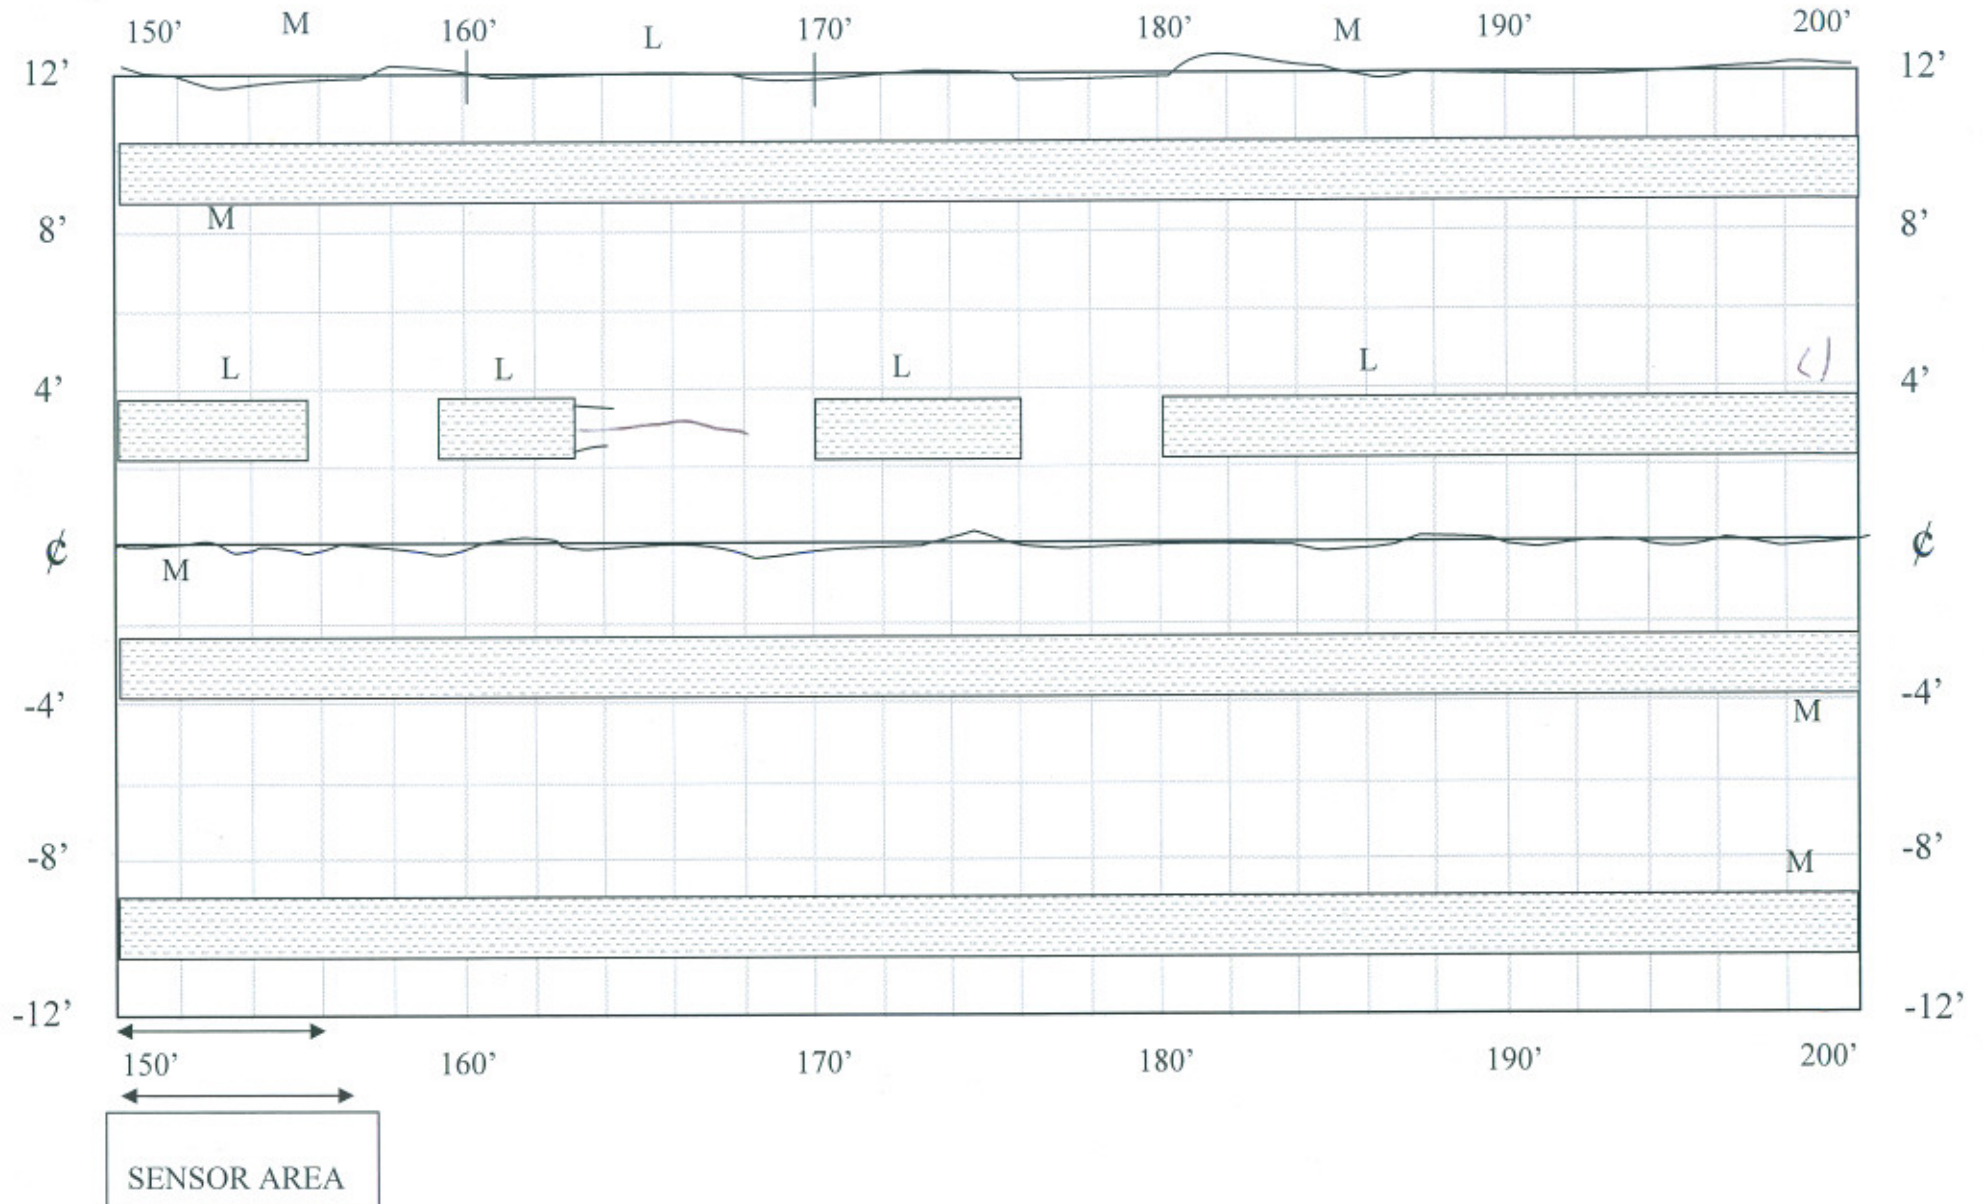

200-250 ft

1117+29.5

1116+79.5

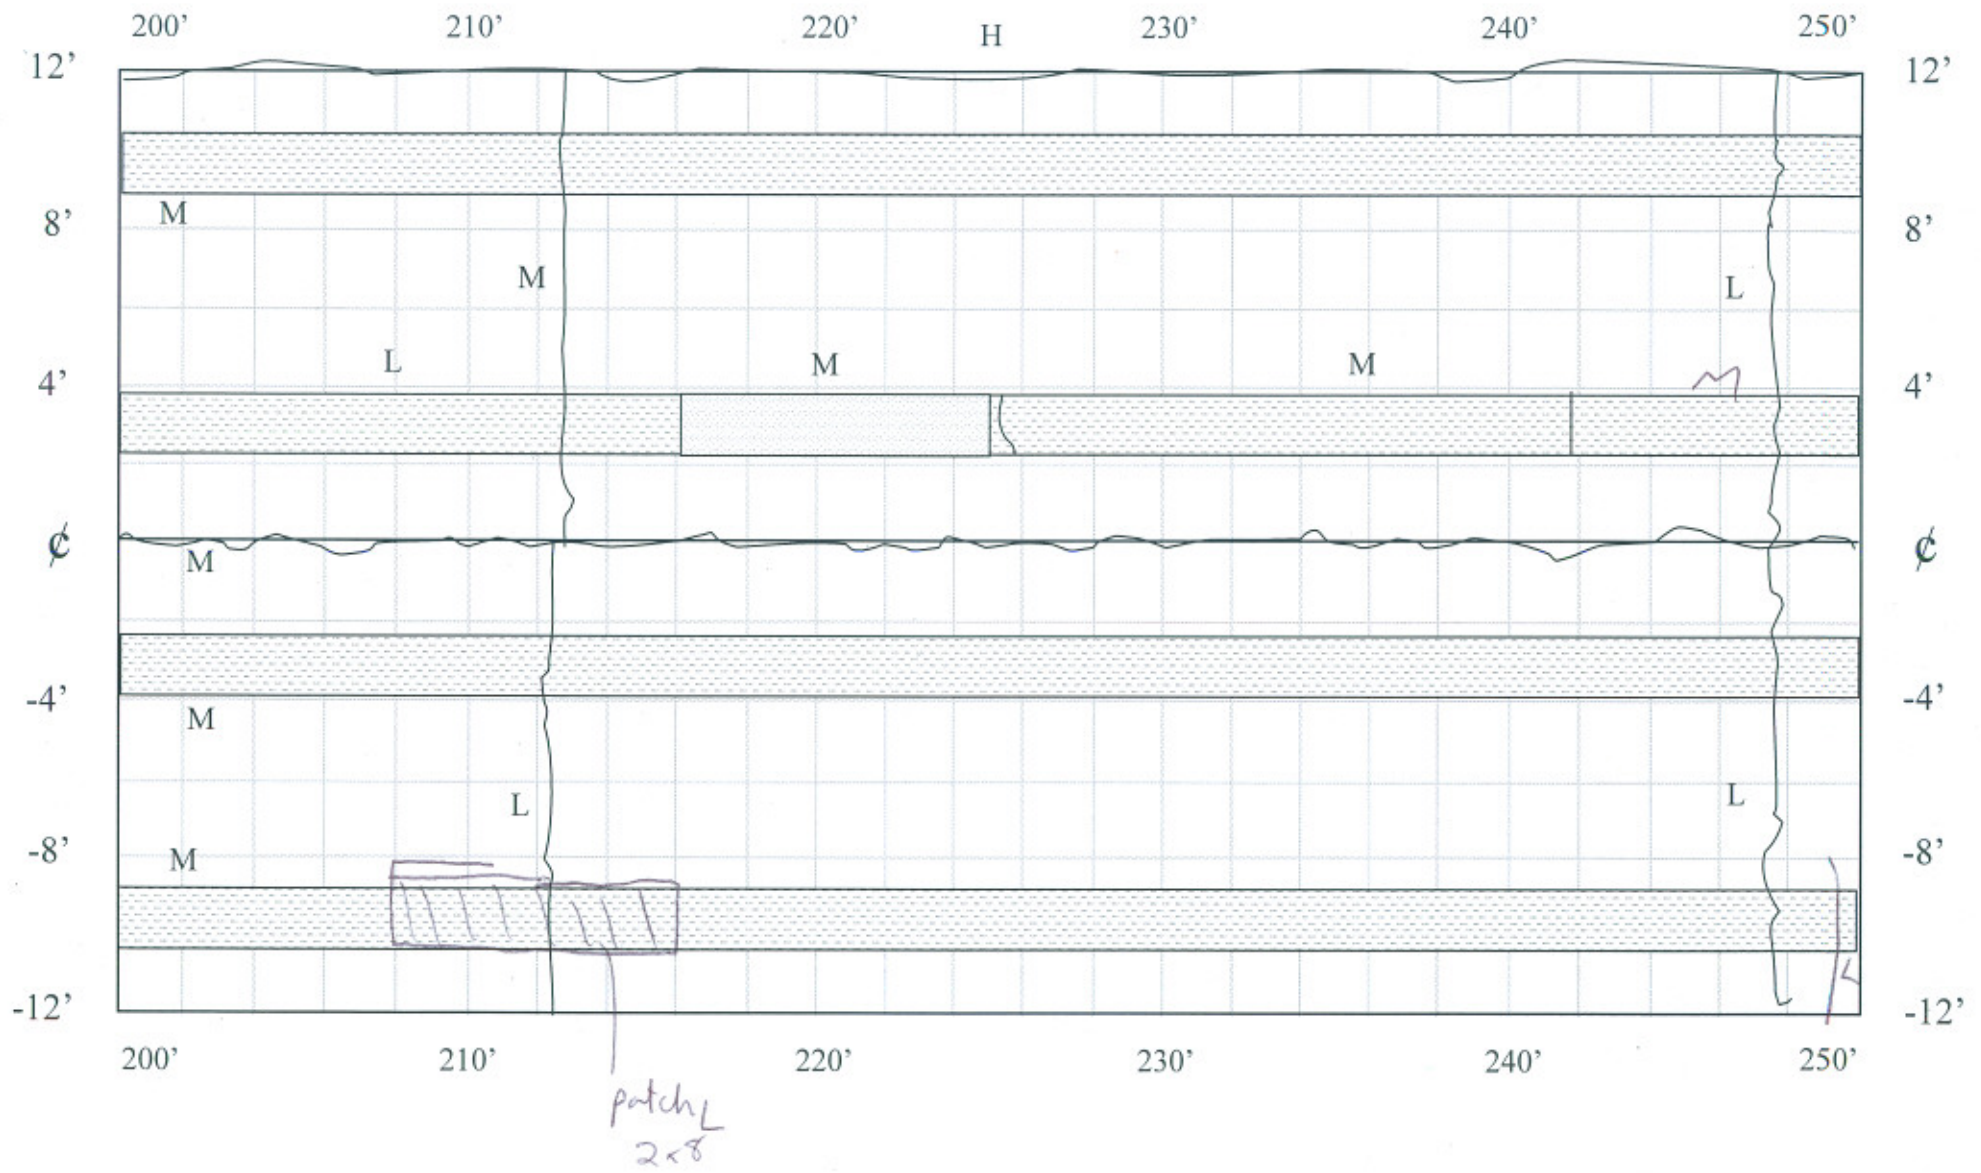


CELL 3

250-300 ft

1116+79.5

1116+29.5

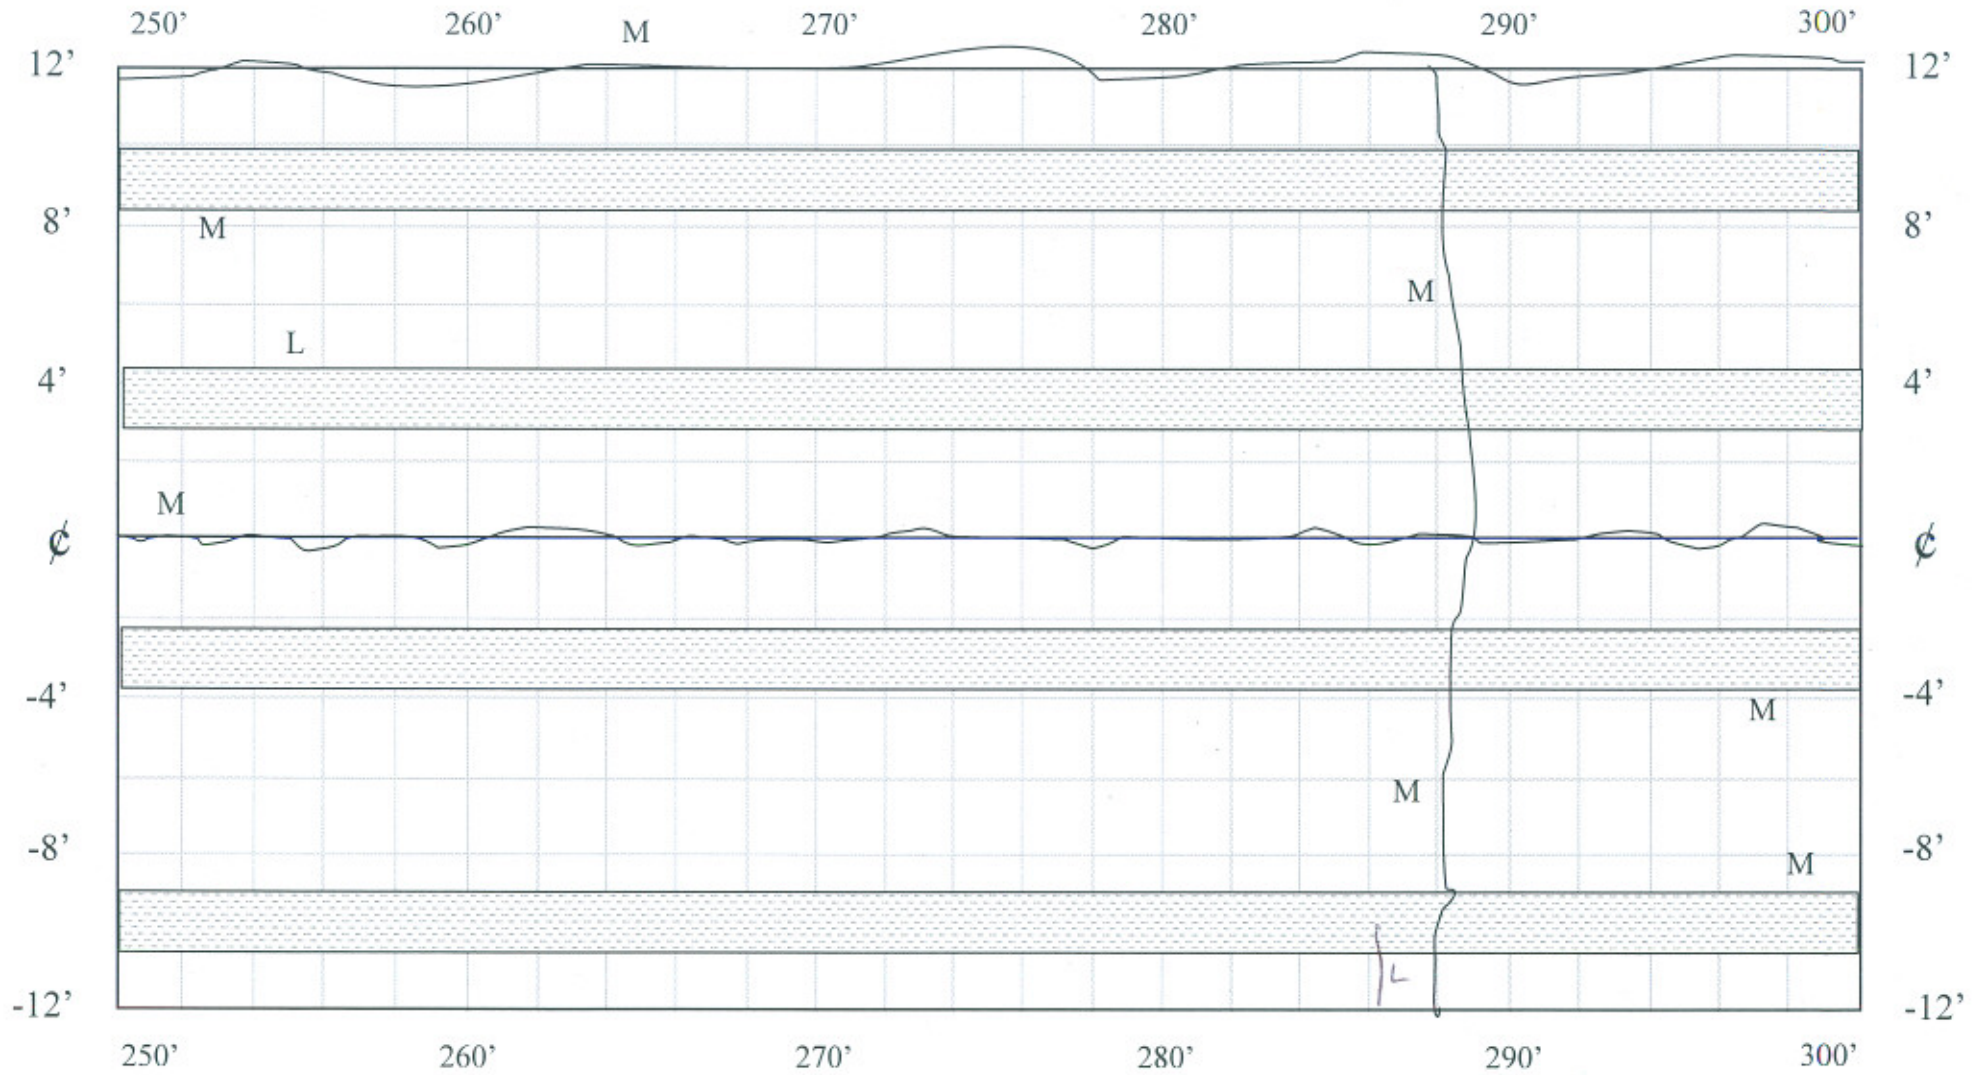


CELL 3

300-350 ft

1116.29.5

1115+79.5

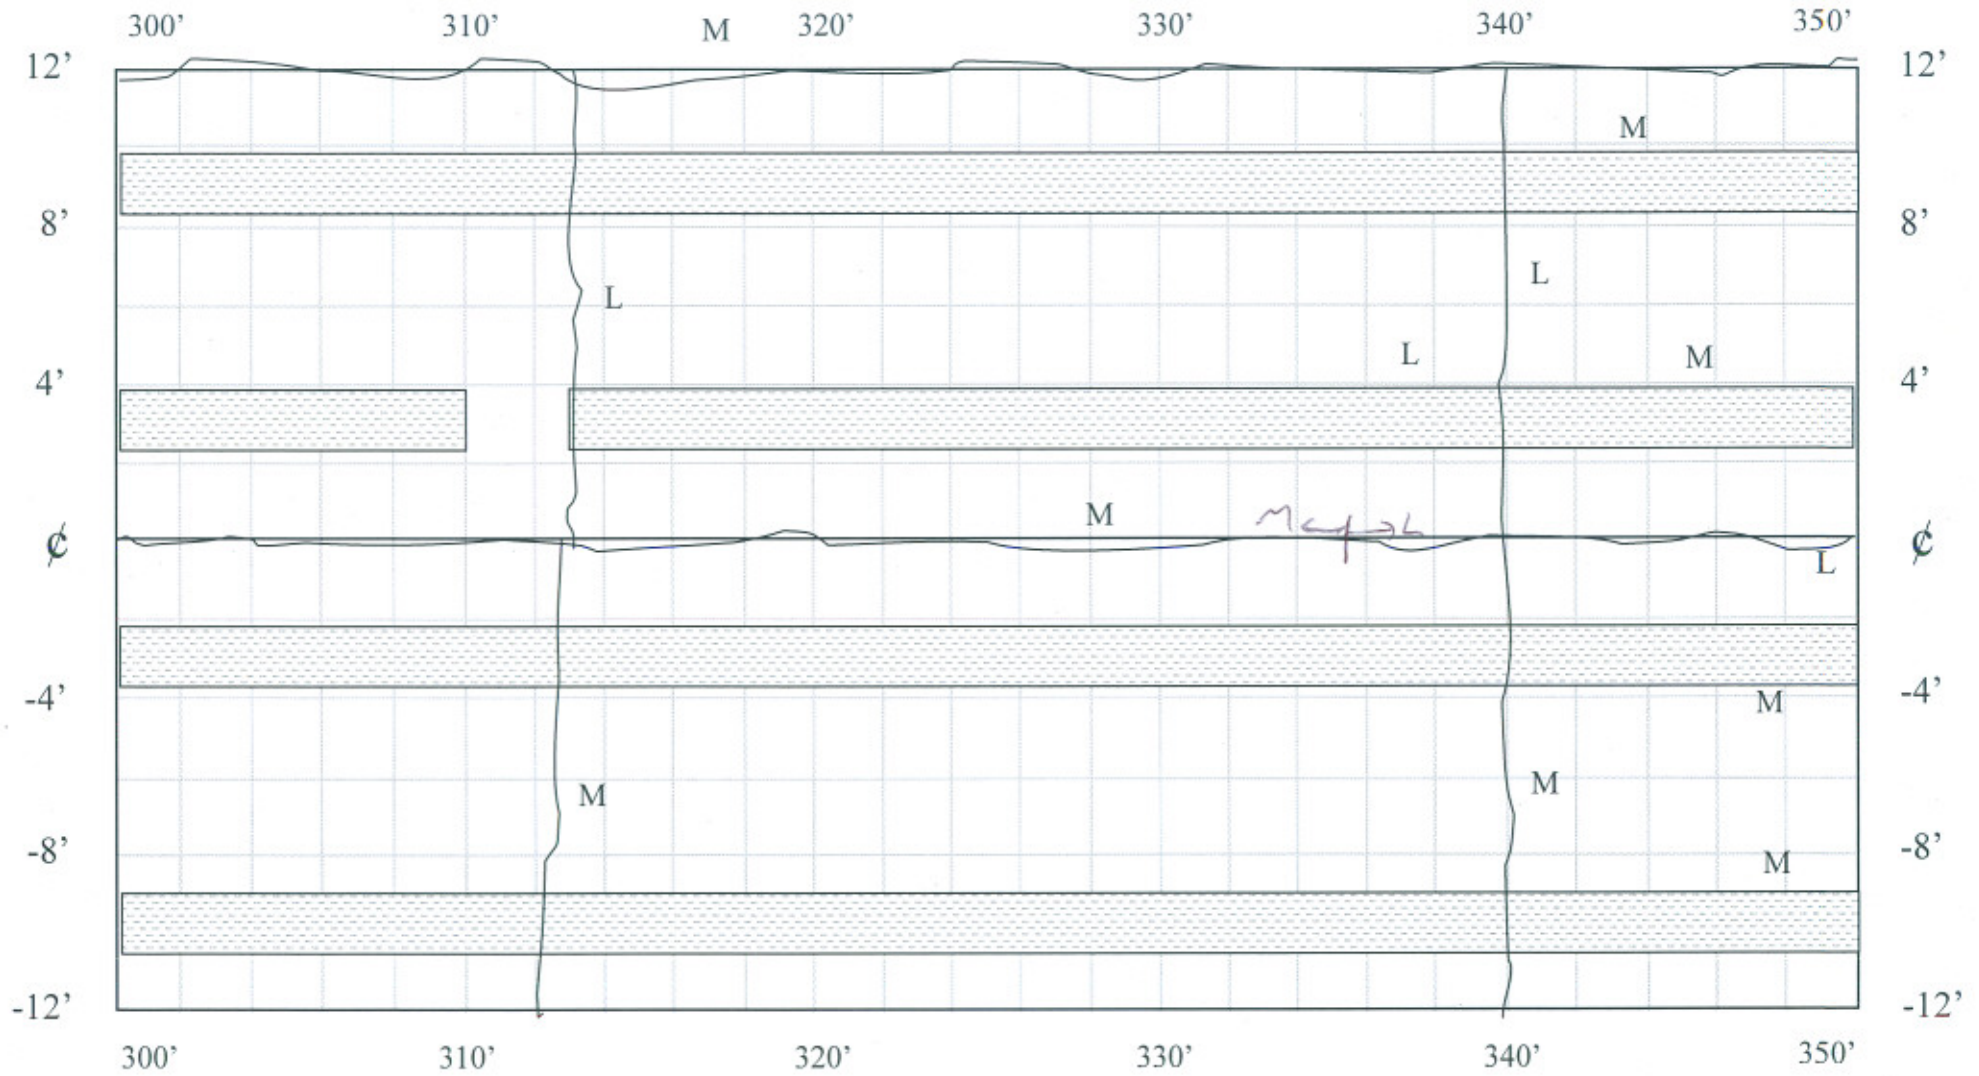


1115+79.5

CELL 3

350-400 ft


1115+29.5

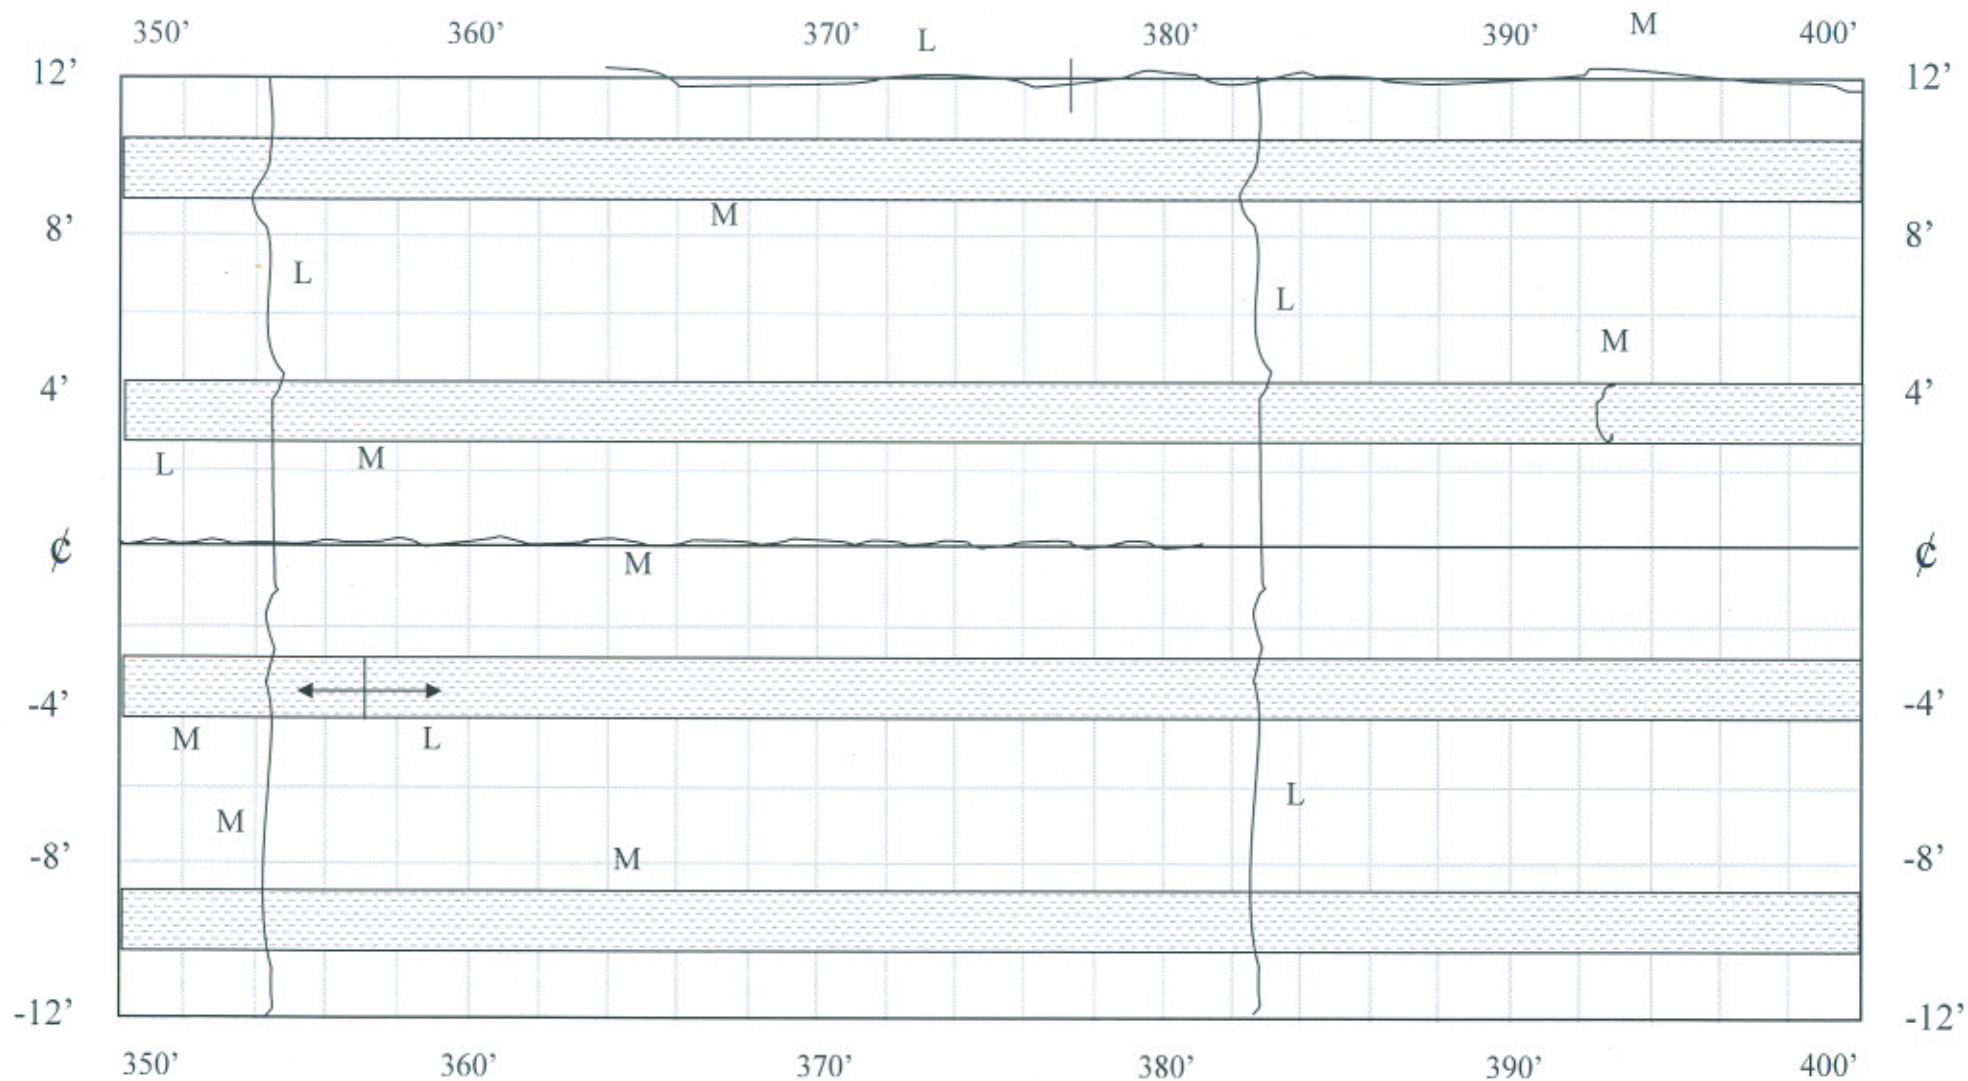

CELL 3
400-450 ft

1115+29.5

1114+79.5

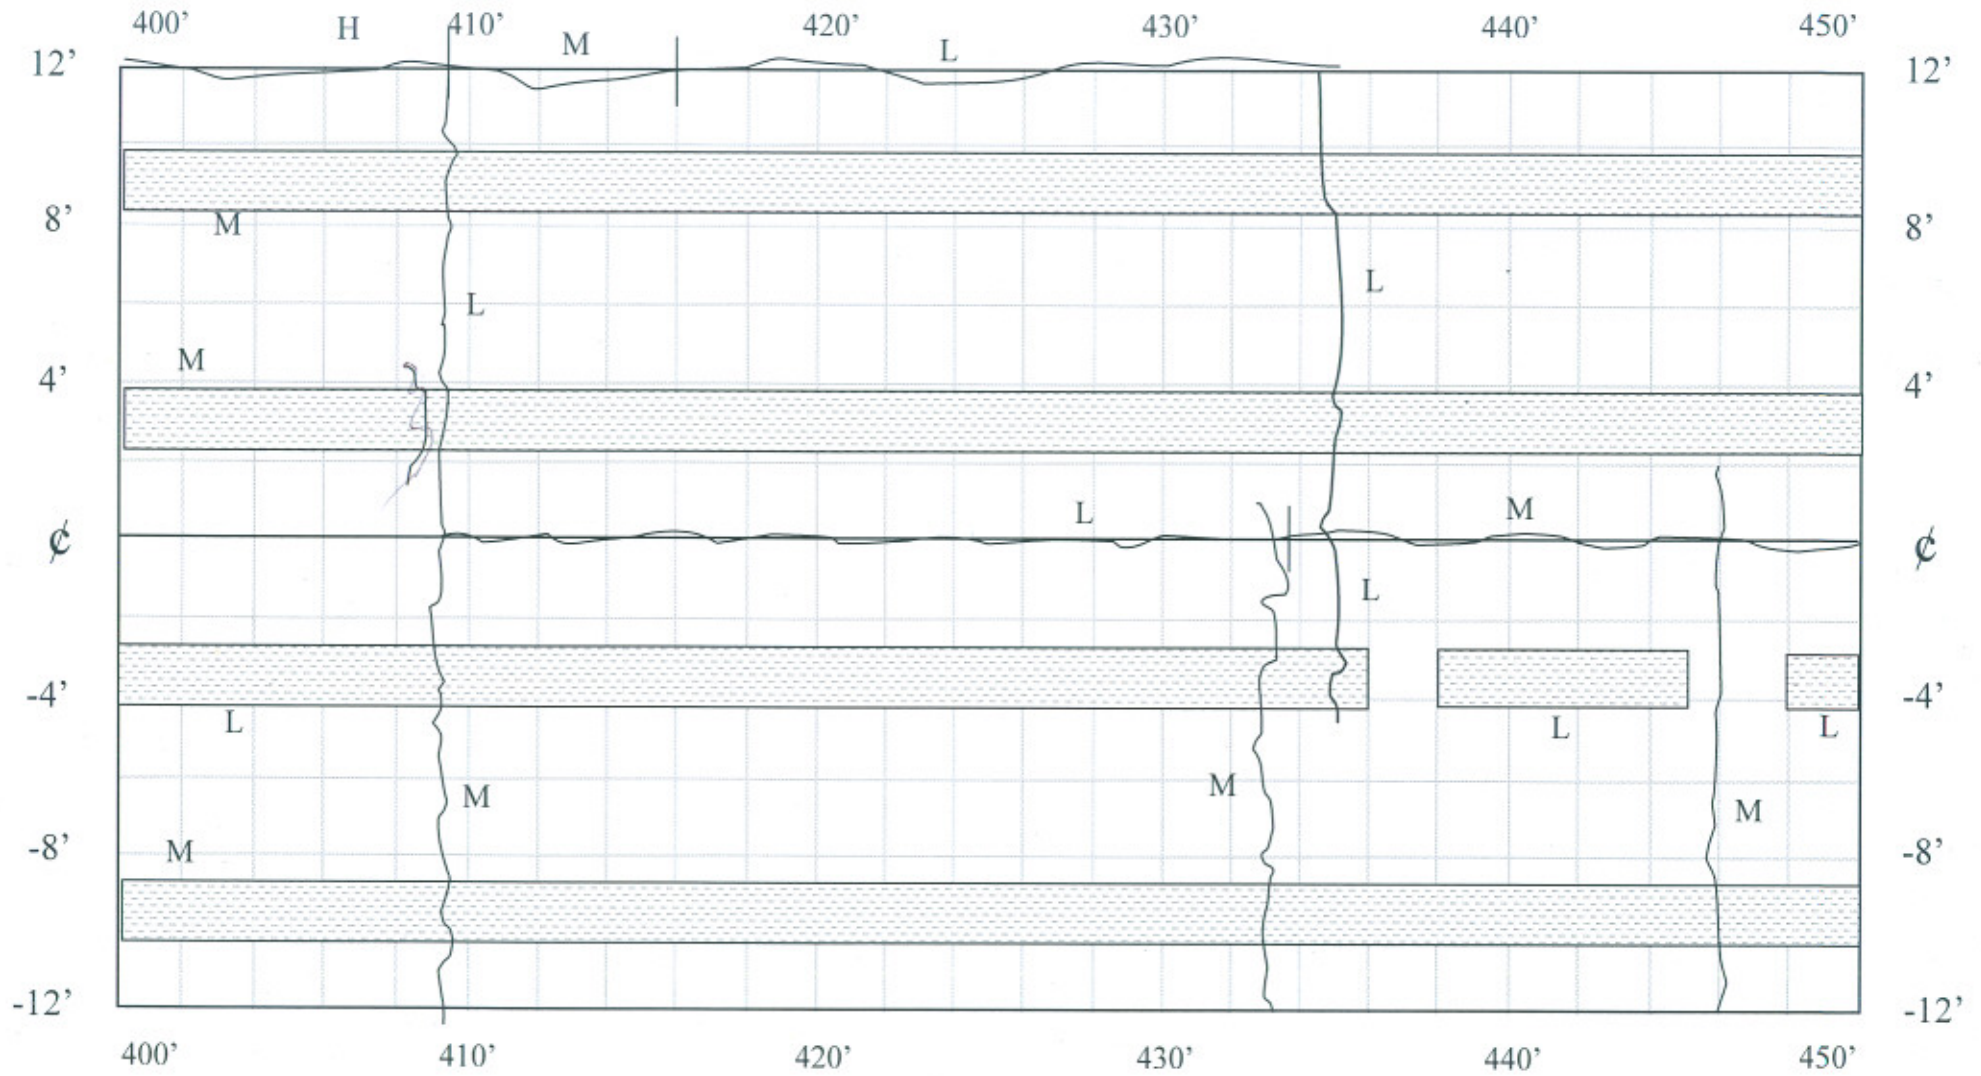

CELL 3

