


CELL 4

0-50 ft

1125+35

1224+85

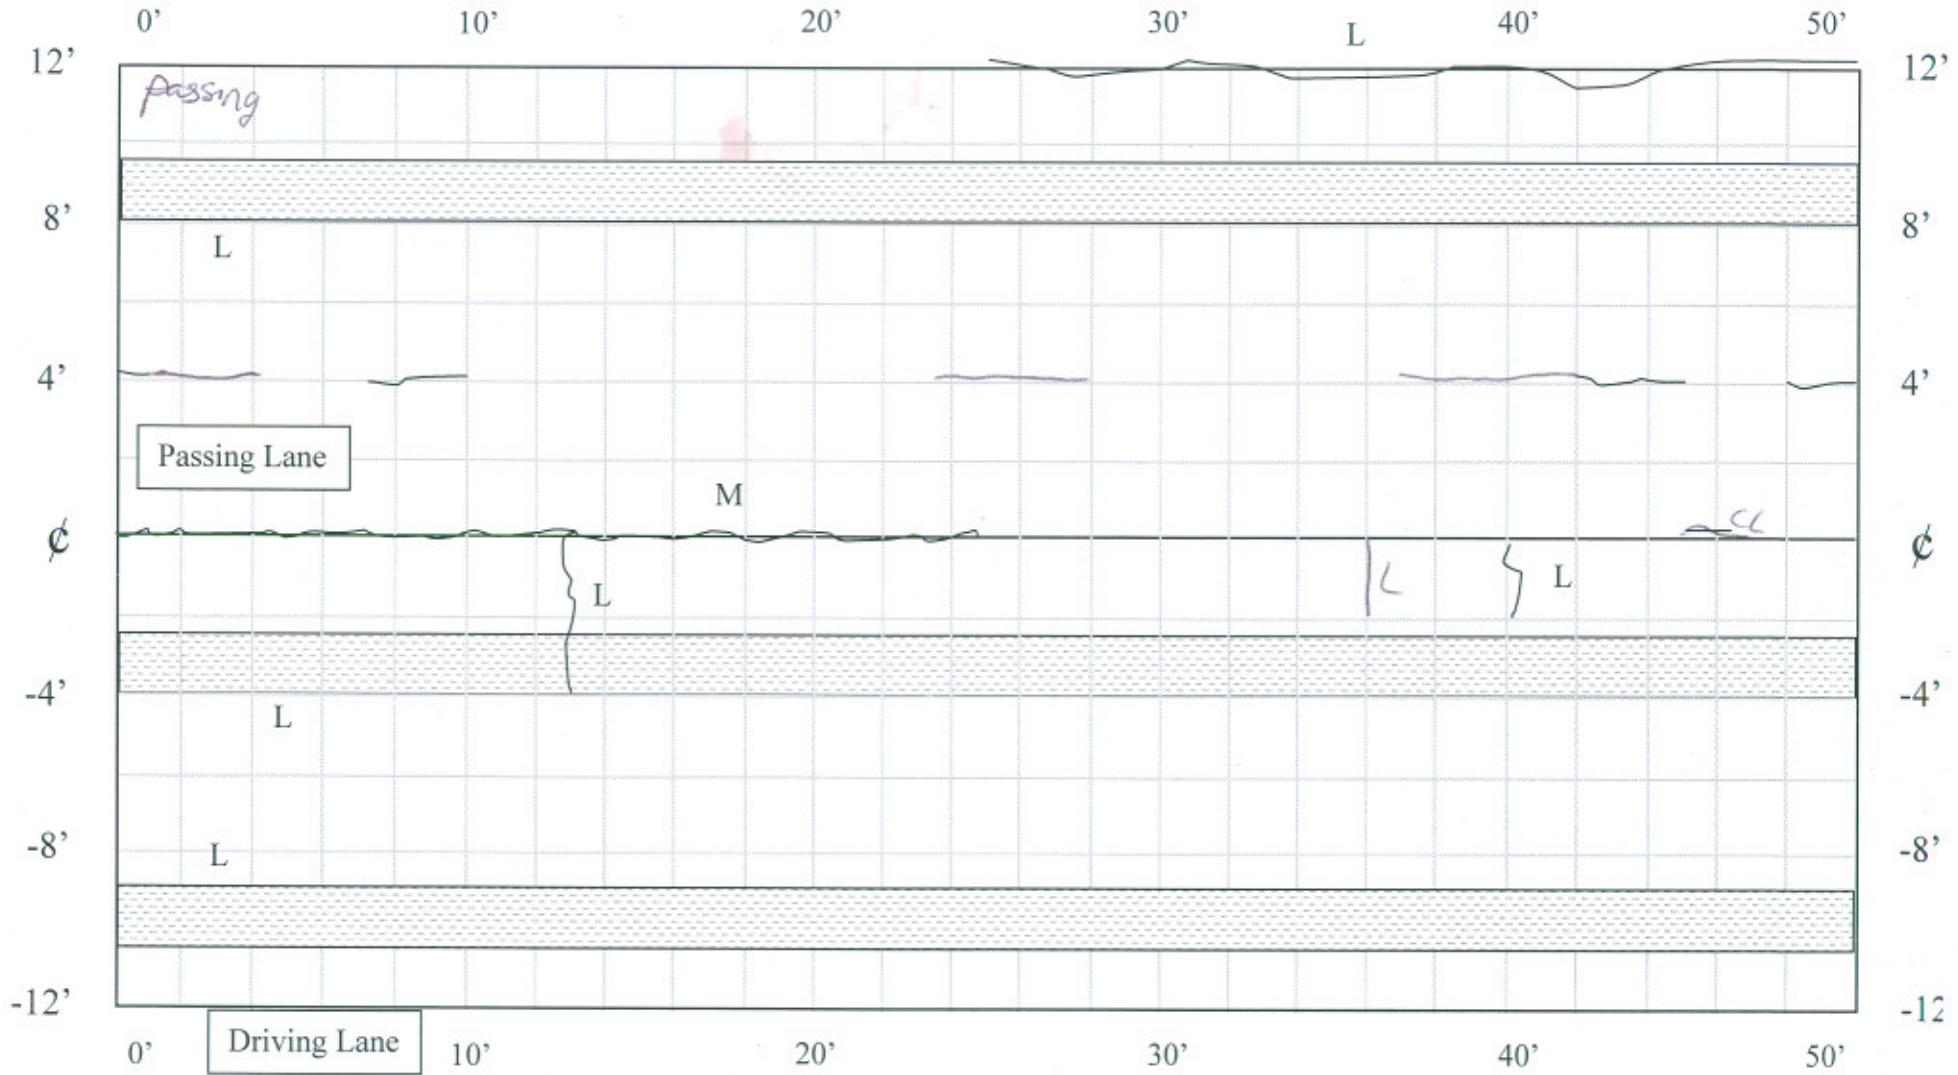


4/4/08
TRC

CELL 4

50-100 ft

1124+85

1124+35

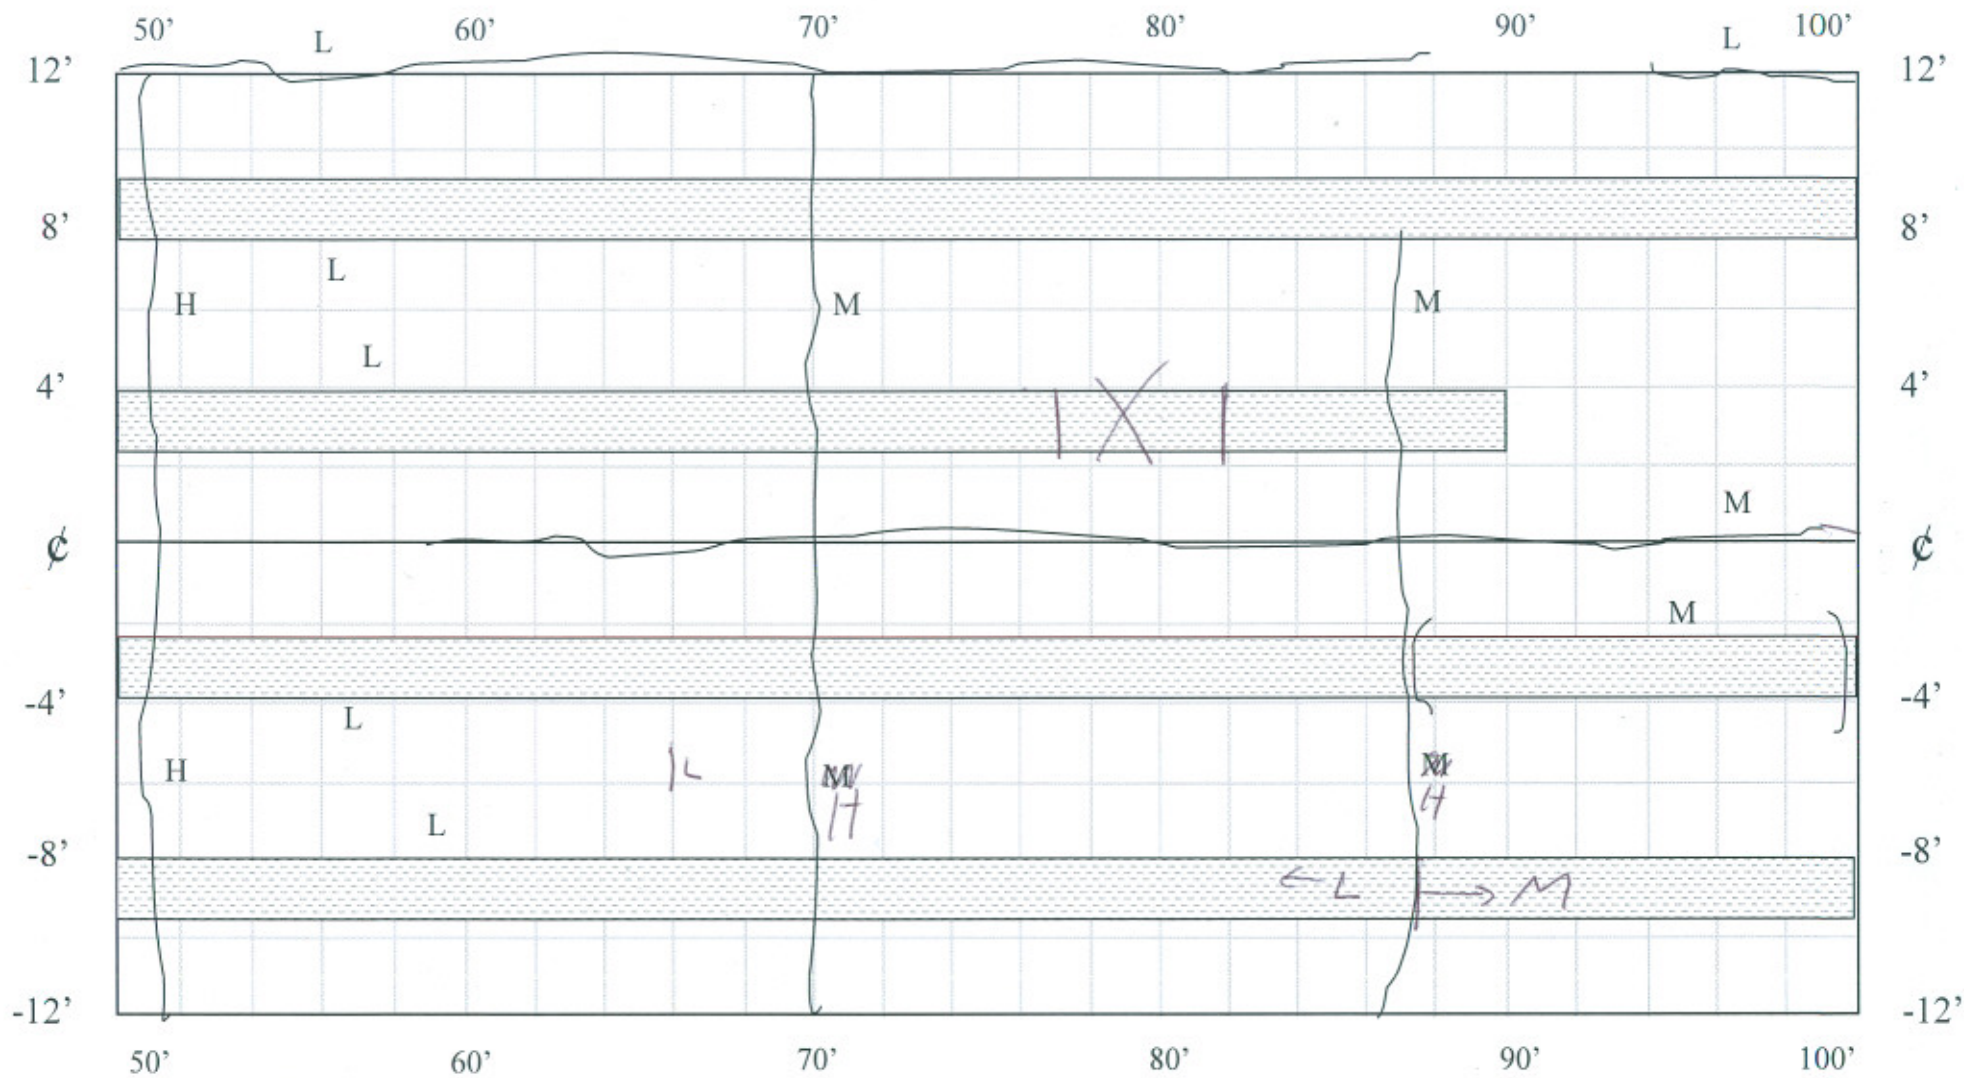


CELL 4

100-150 ft

1124+35


1123+85

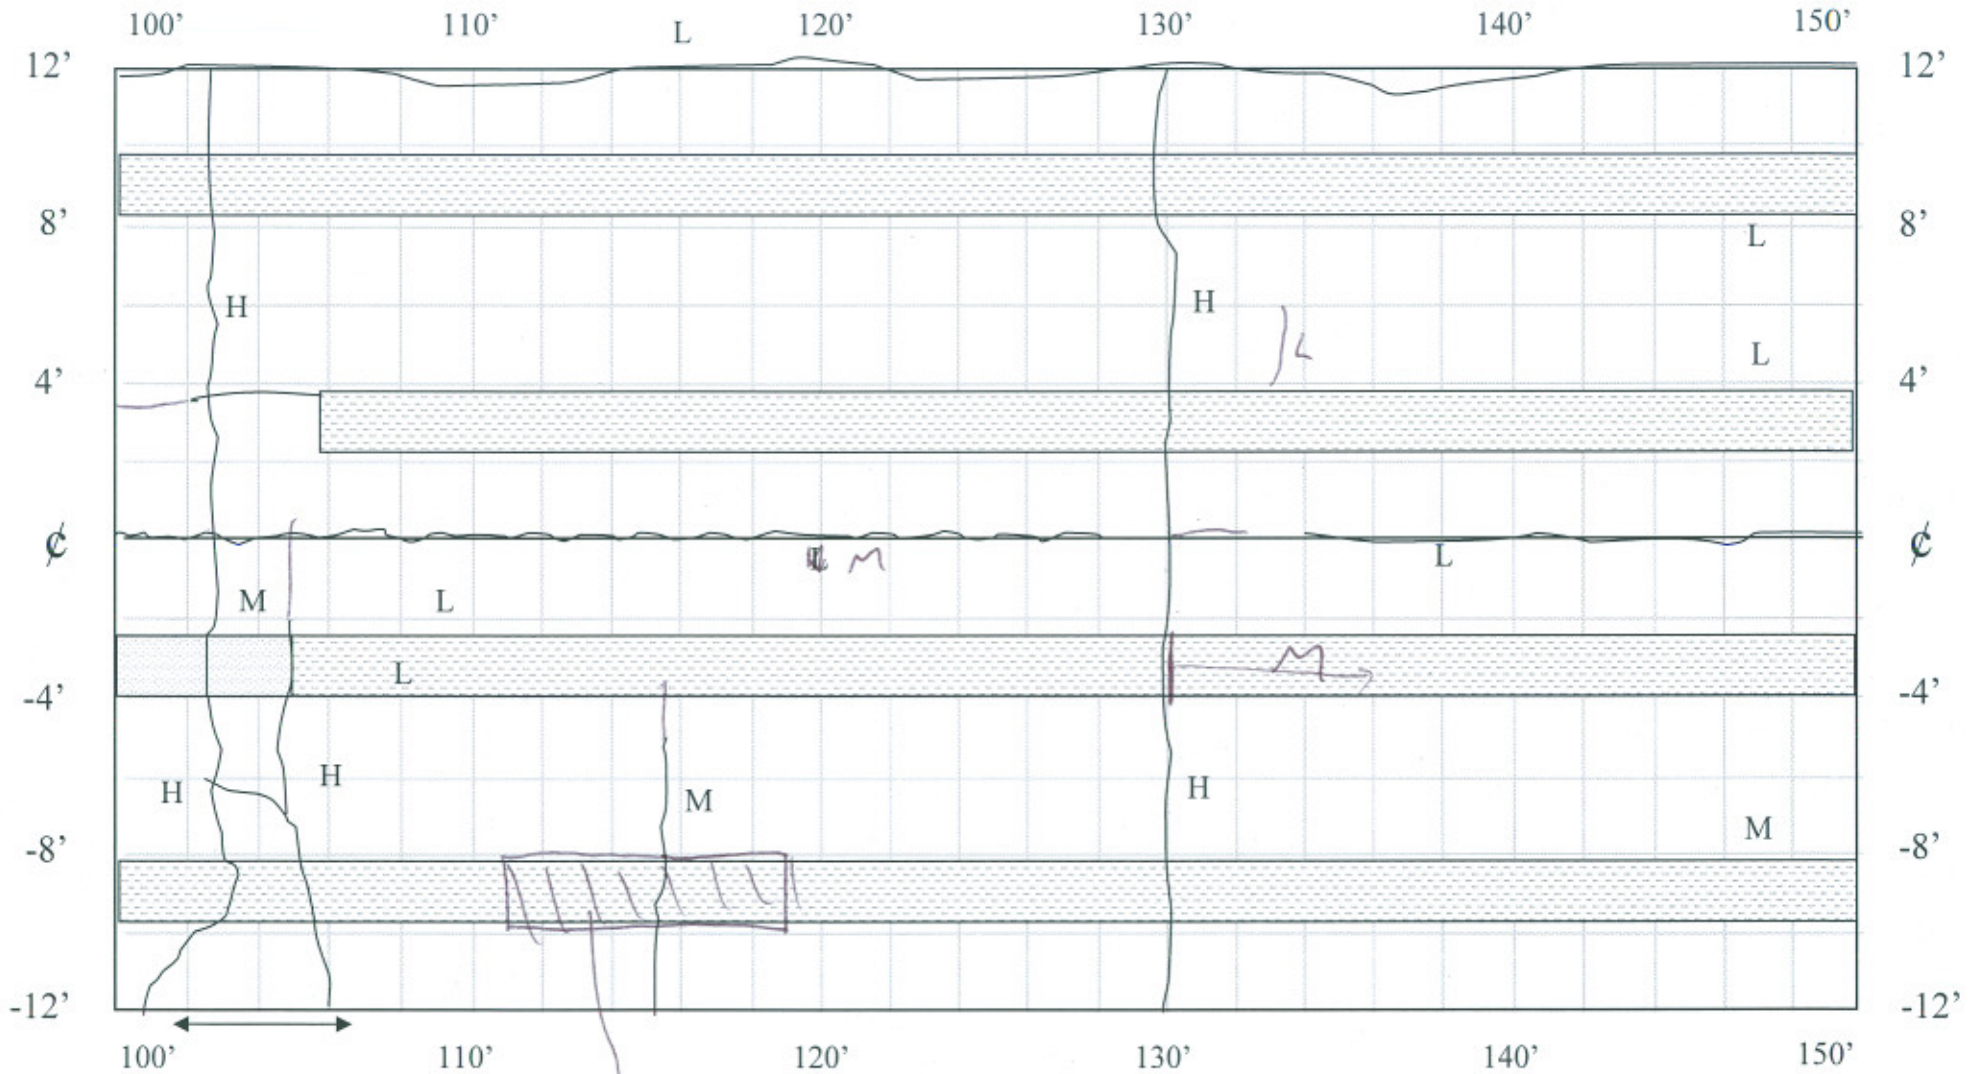

← →
SENSOR AREA


CELL 4

150-200 ft

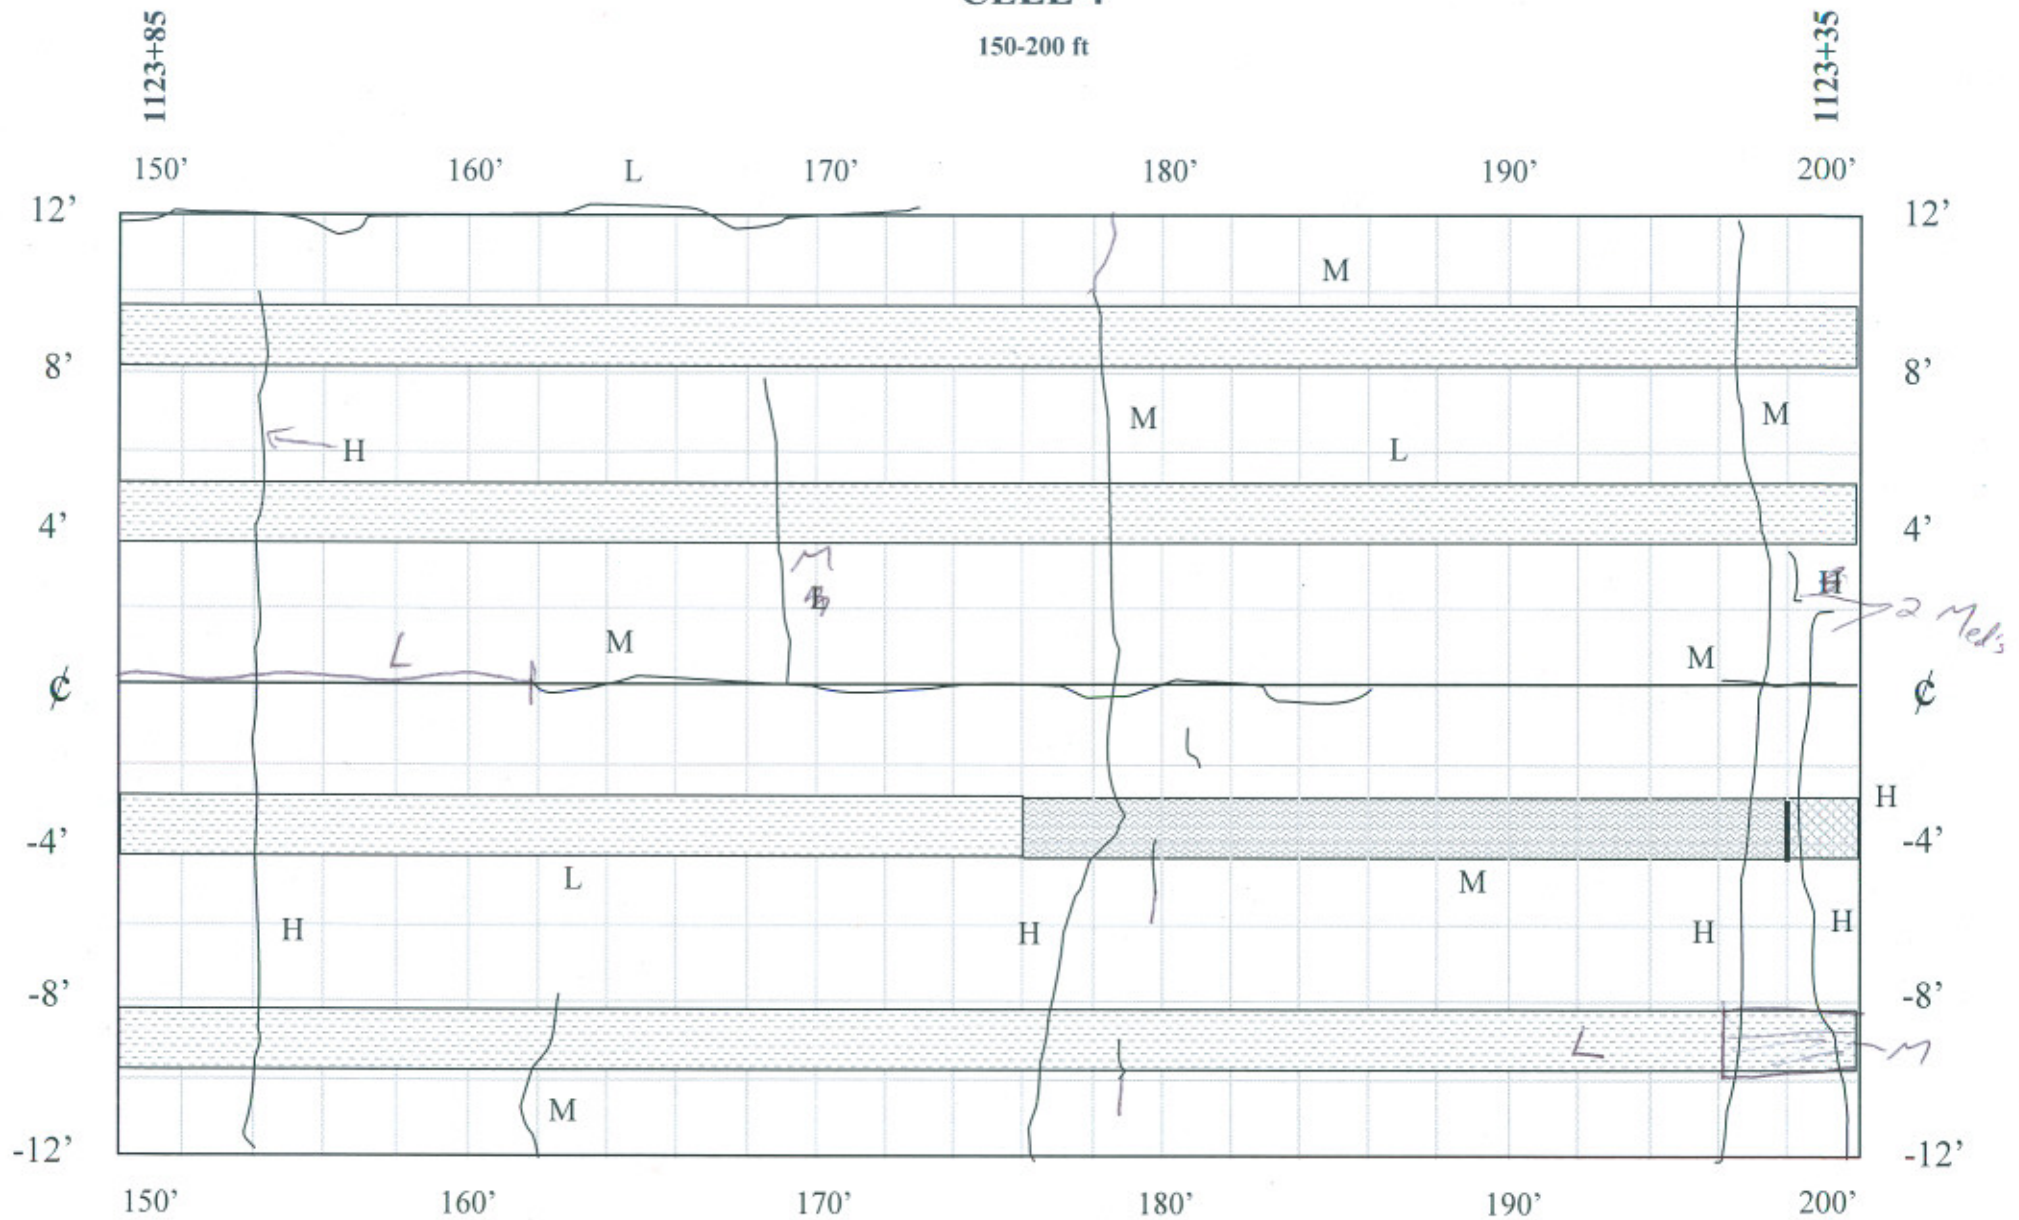


200-250 ft

1122+85

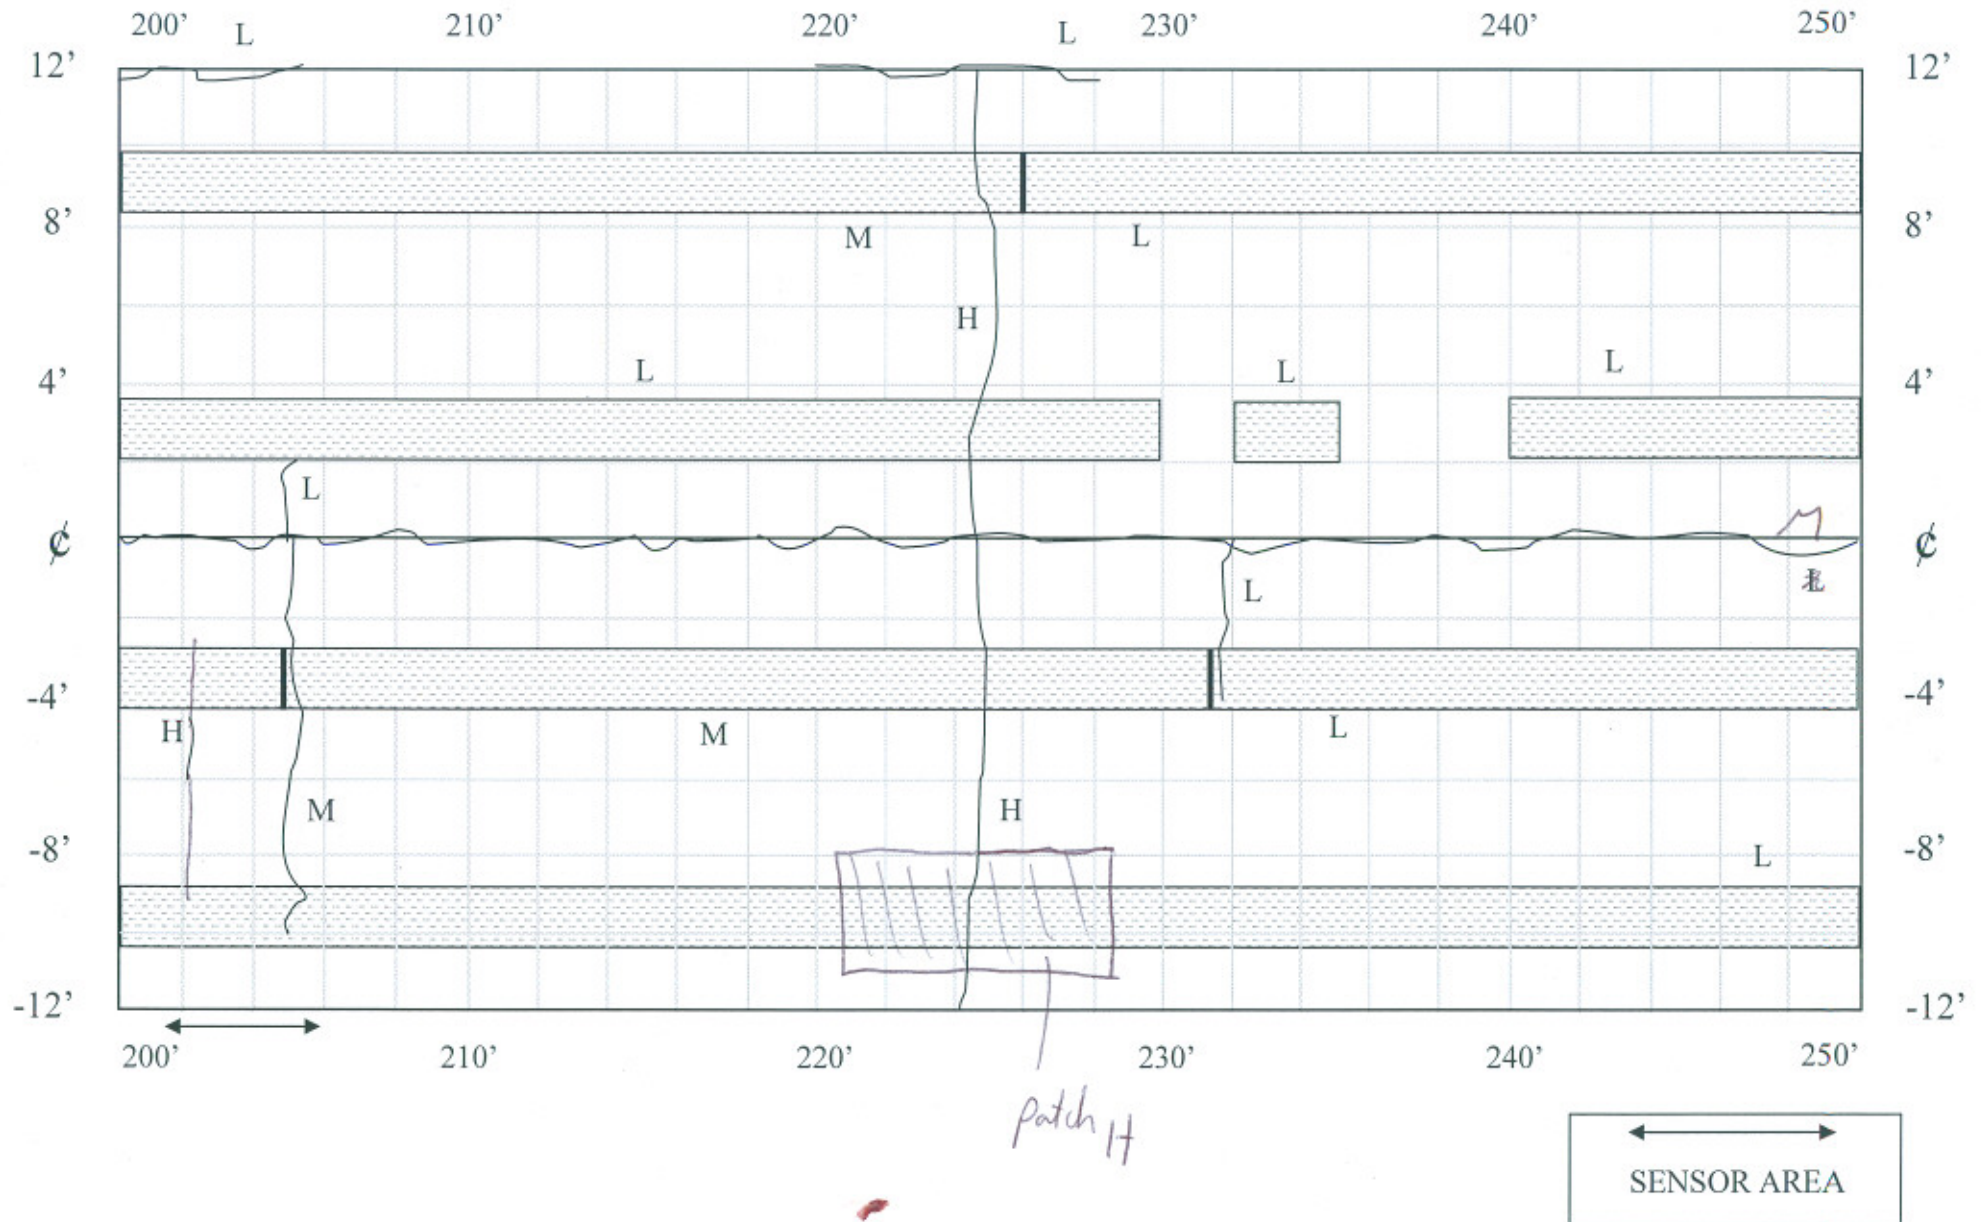


CELL 4

250-300 ft

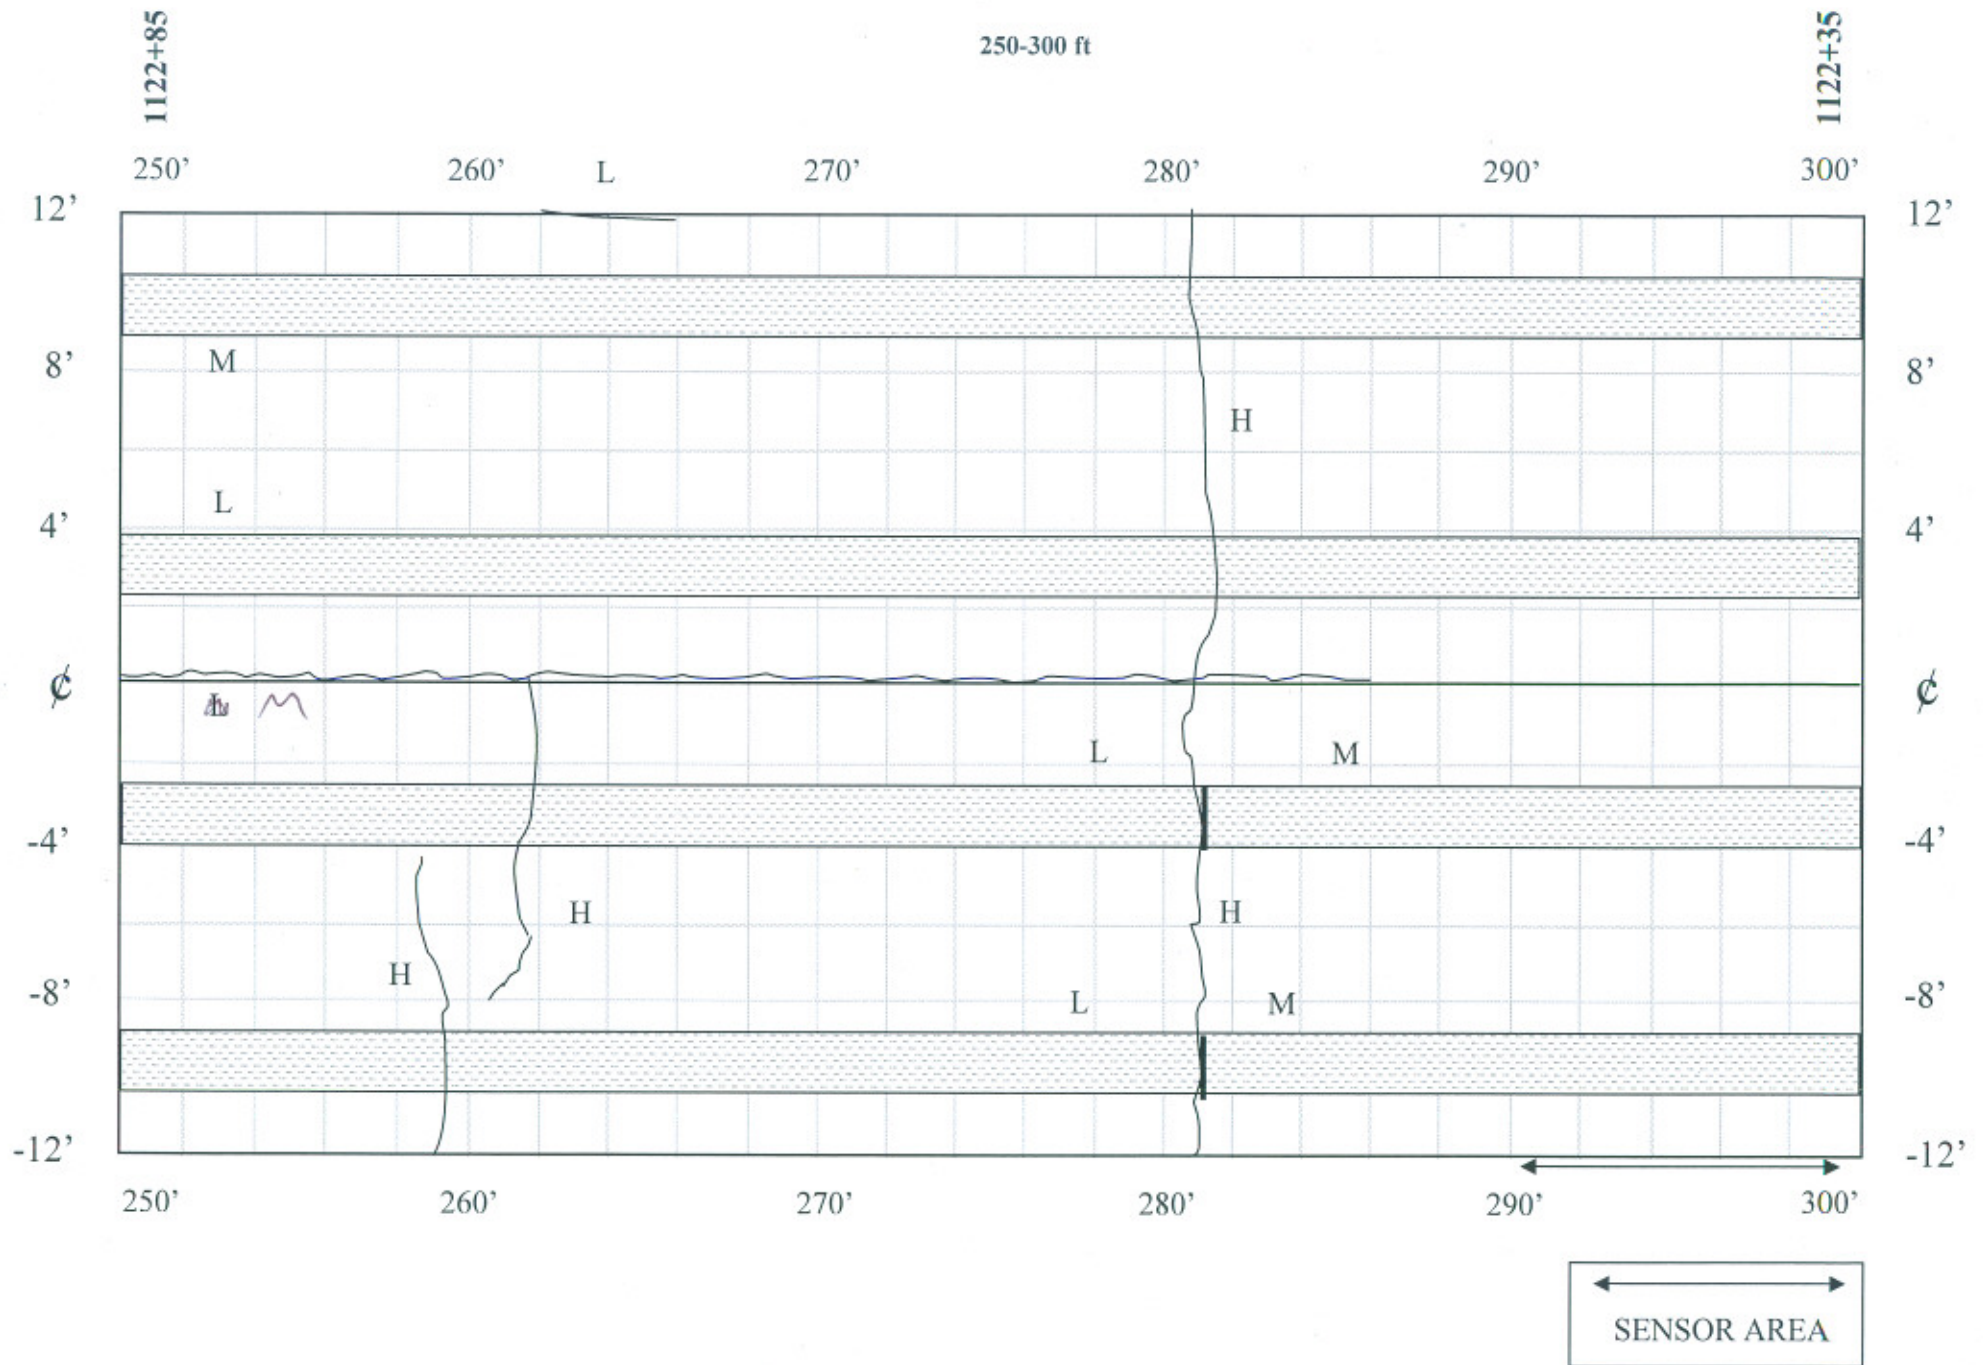

CELL 4

300-350 ft

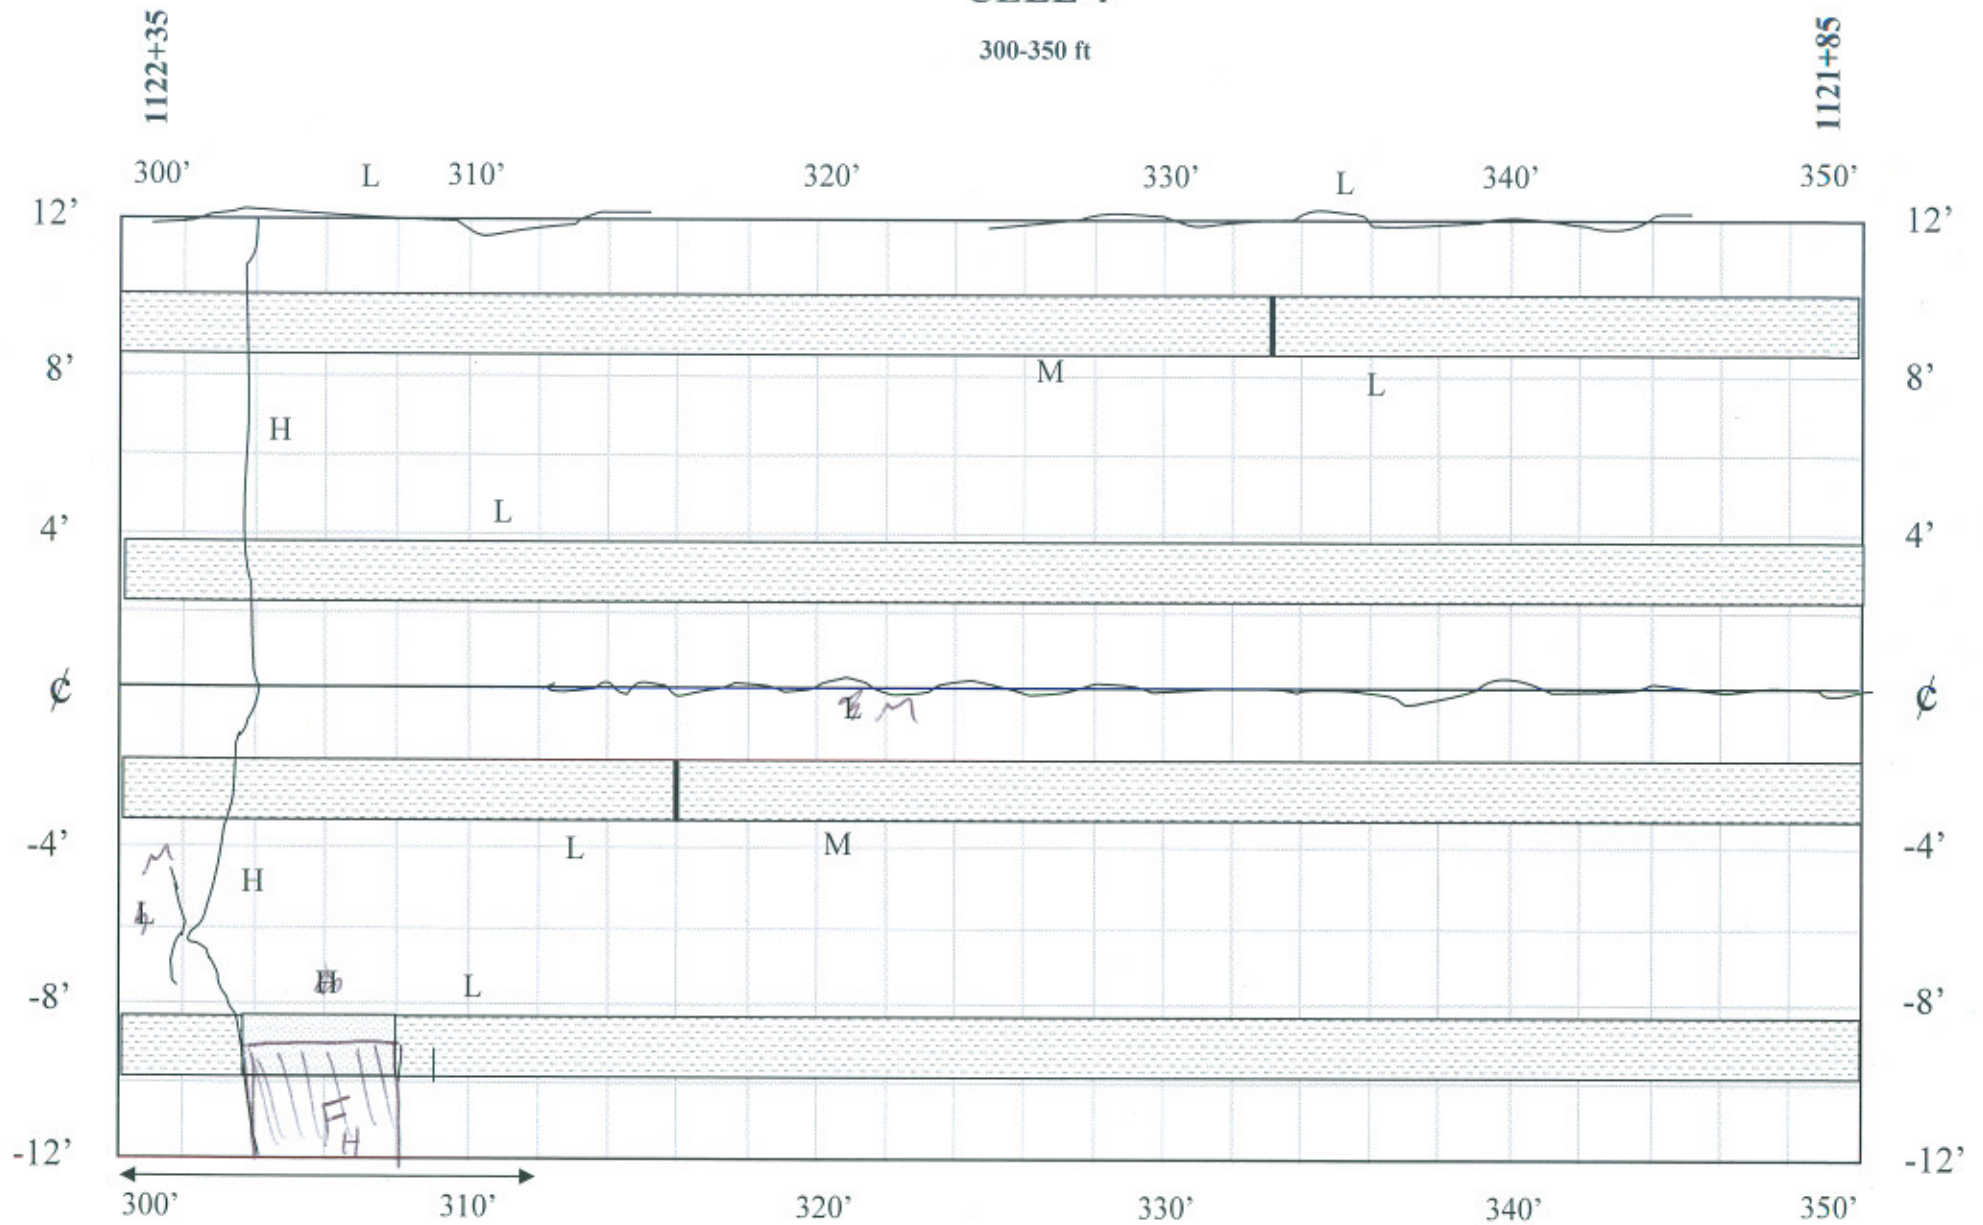


CELL 4

350-400 ft

1121+85


1121+39.5

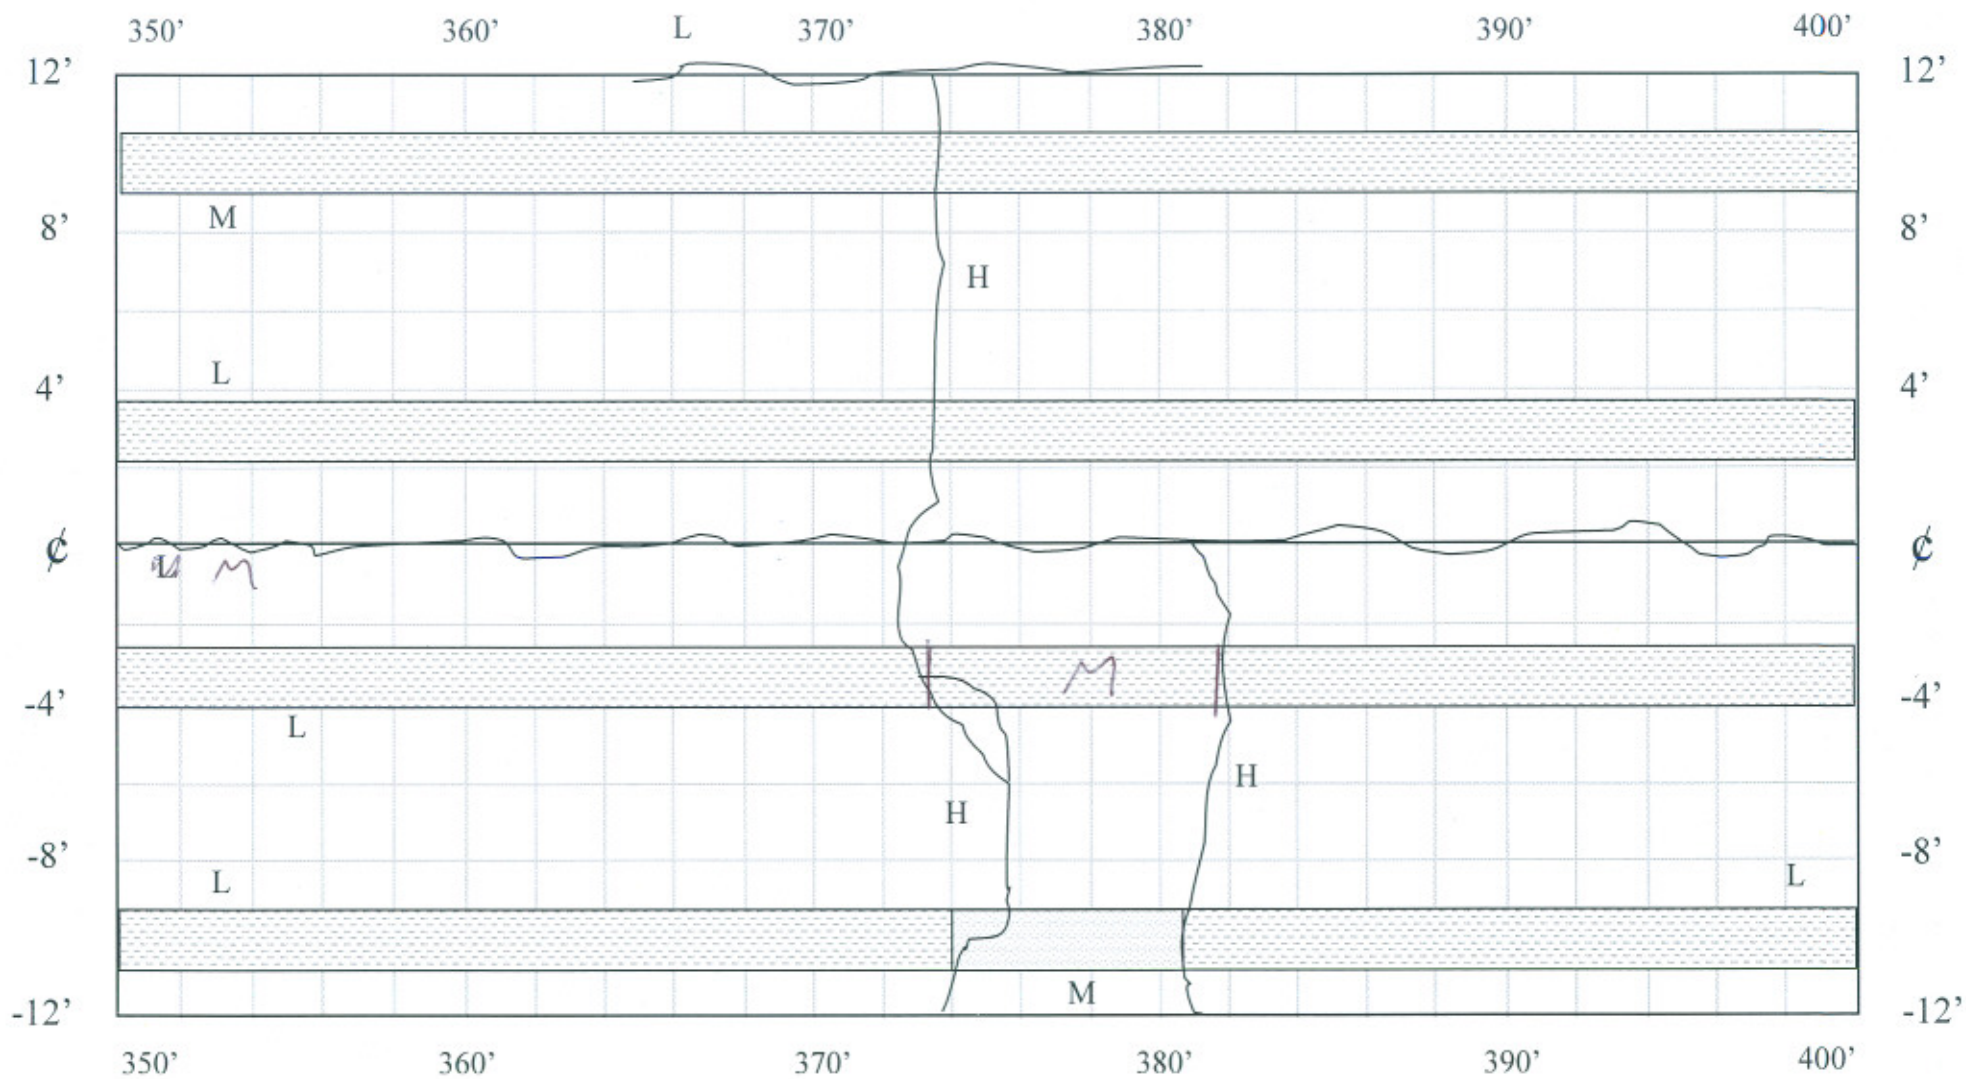

CELL 4
400-450 ft

1121+39.5

1120+89.5

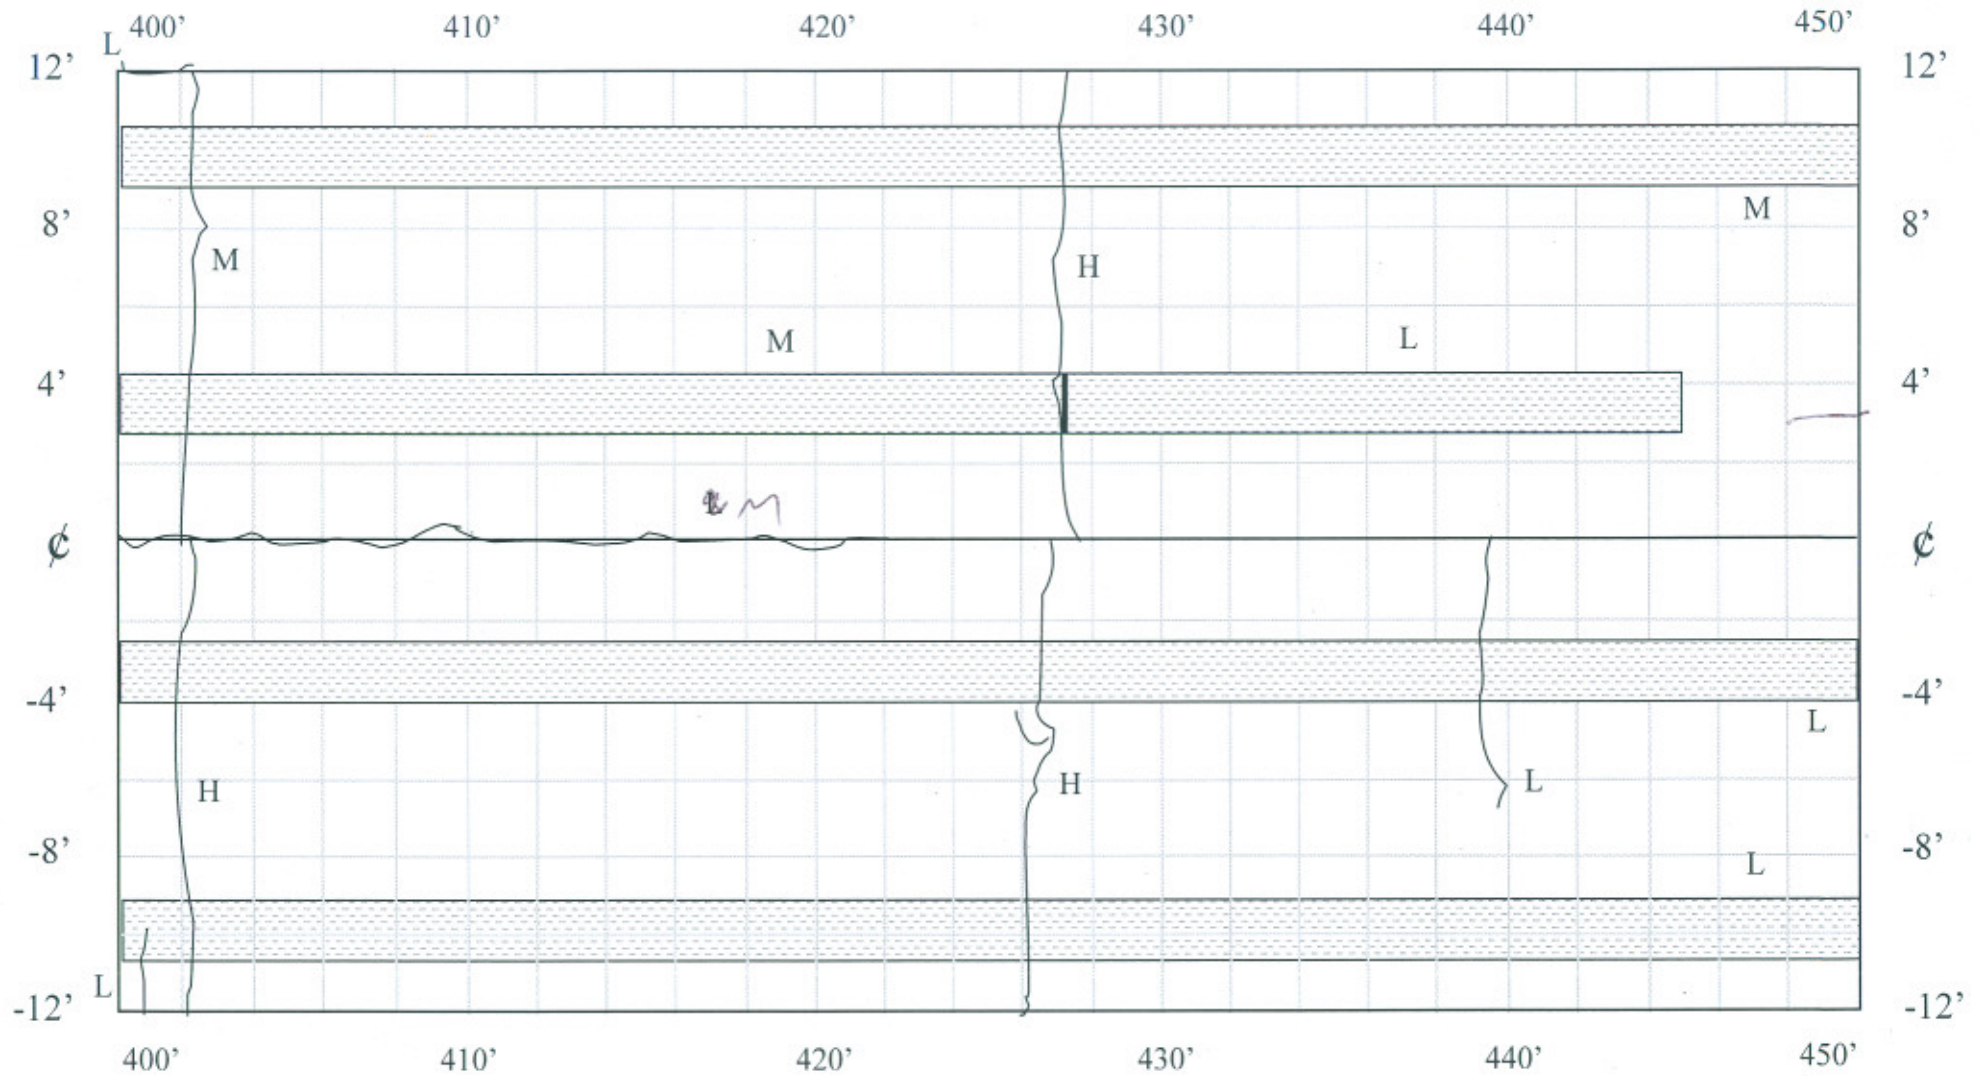

CELL 4

450-500 ft

1120+89.5

1120+39.5

