


1107+59.5

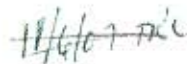



TOTAL PASSING
 $1M = (2) 1000 \text{ ft}$
 $6H = (2) 136 \text{ ft}$
 $6L = (4) 12 \text{ ft}$
 $4H = (1) 66 \text{ ft}$
 $4L = (2) 29 \text{ ft}$

Cell 1
50-100 ft


1107+59.5

1107+09.5

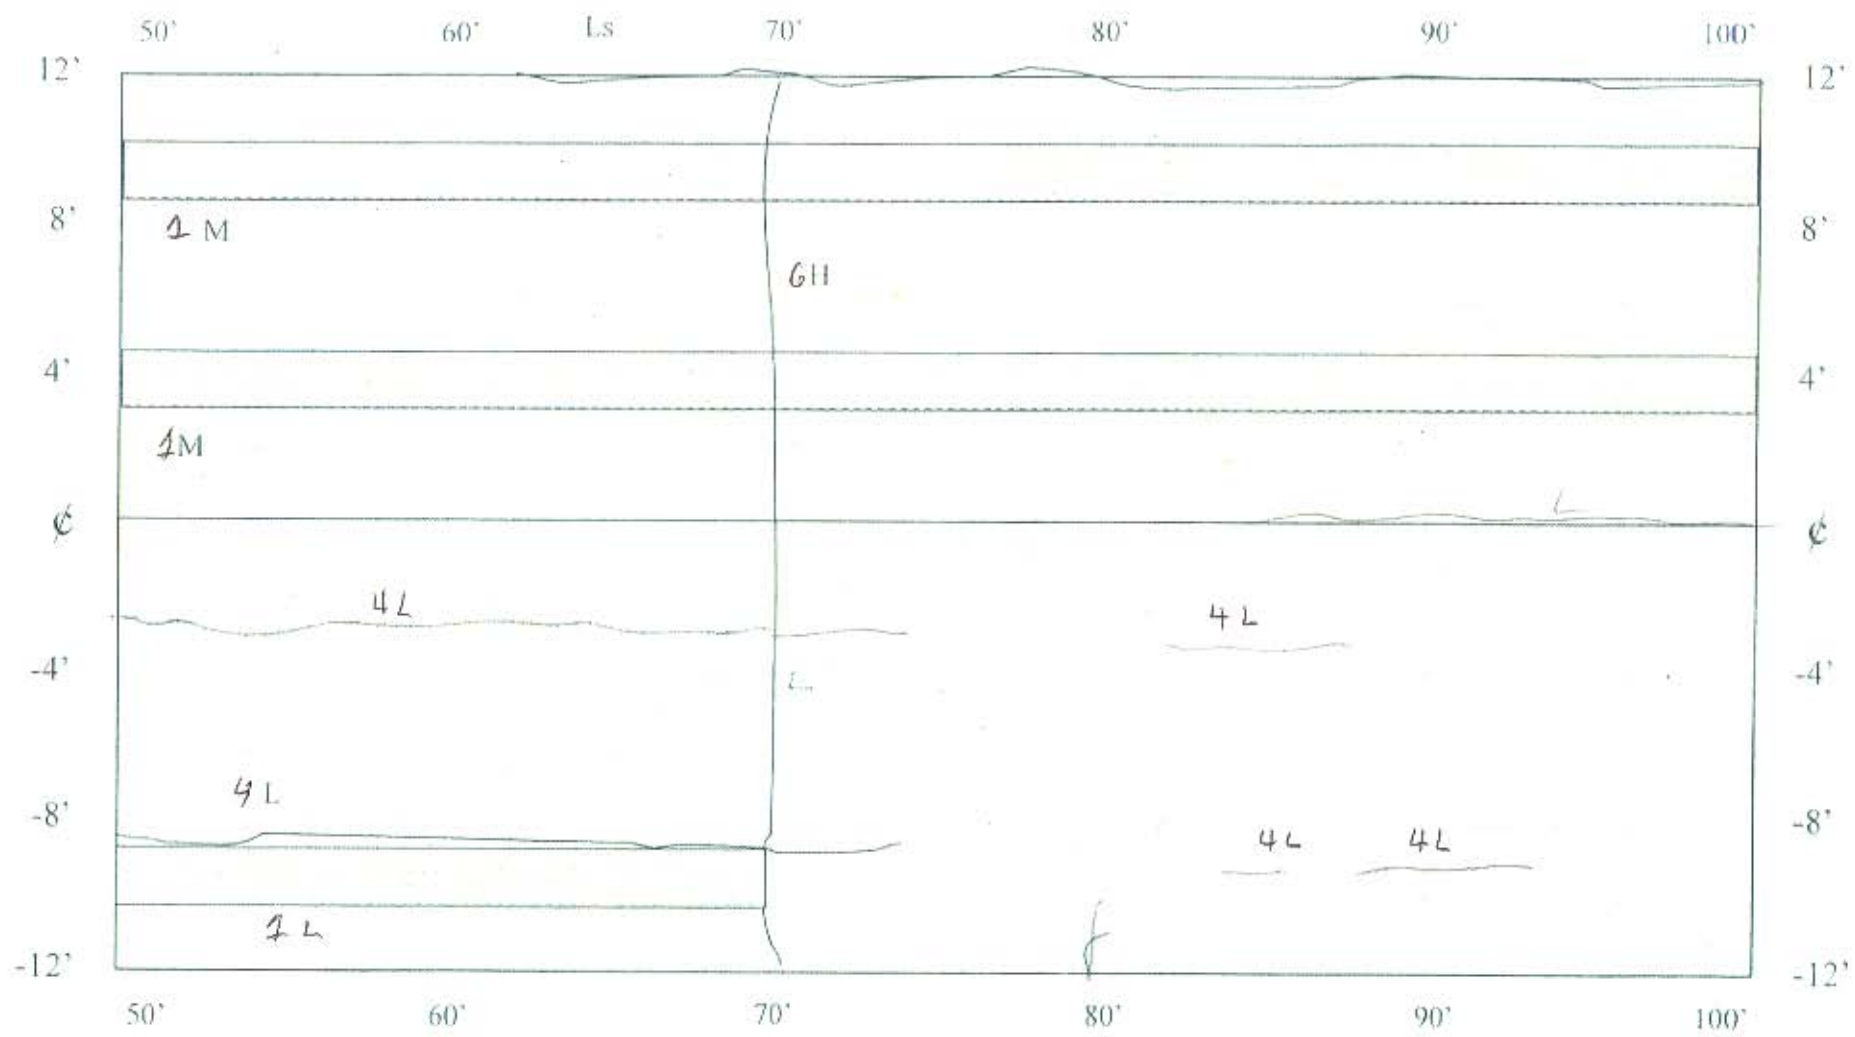

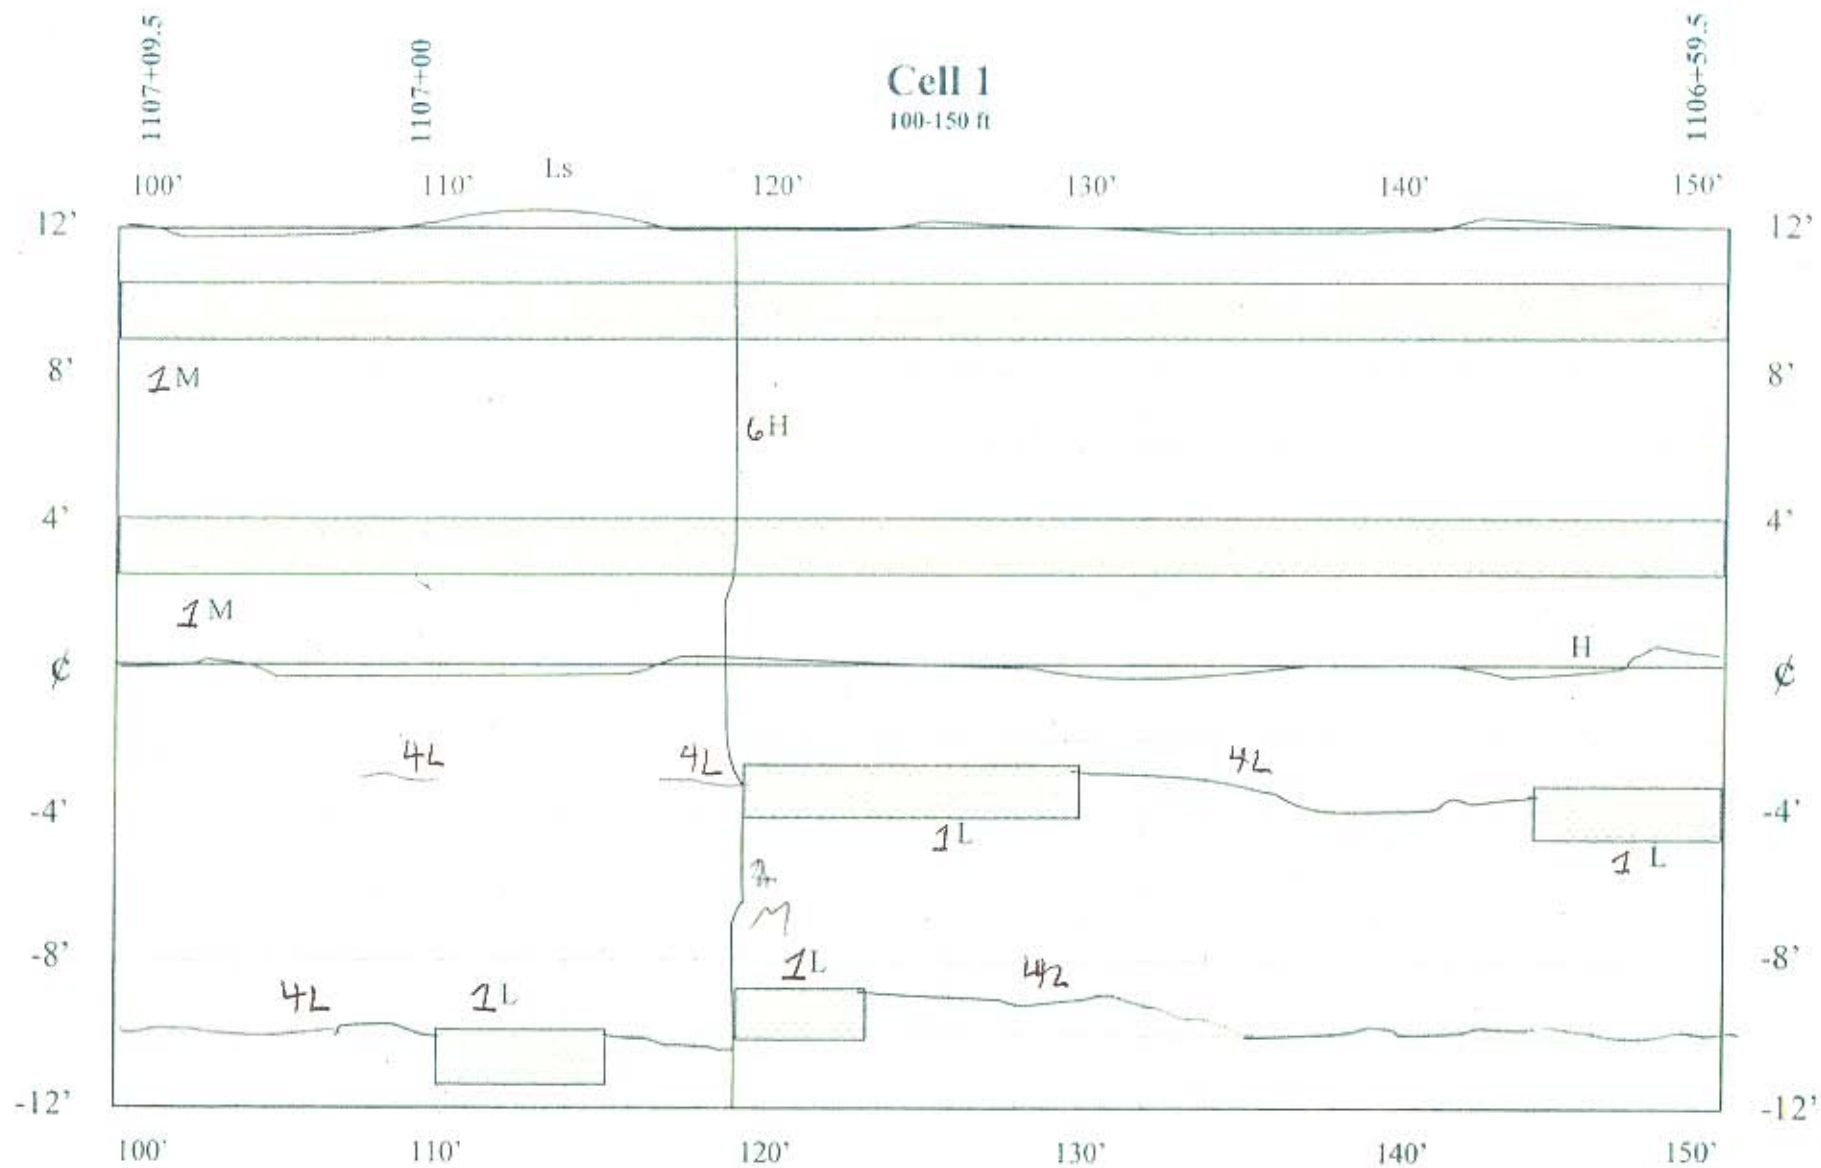

150-200 ft

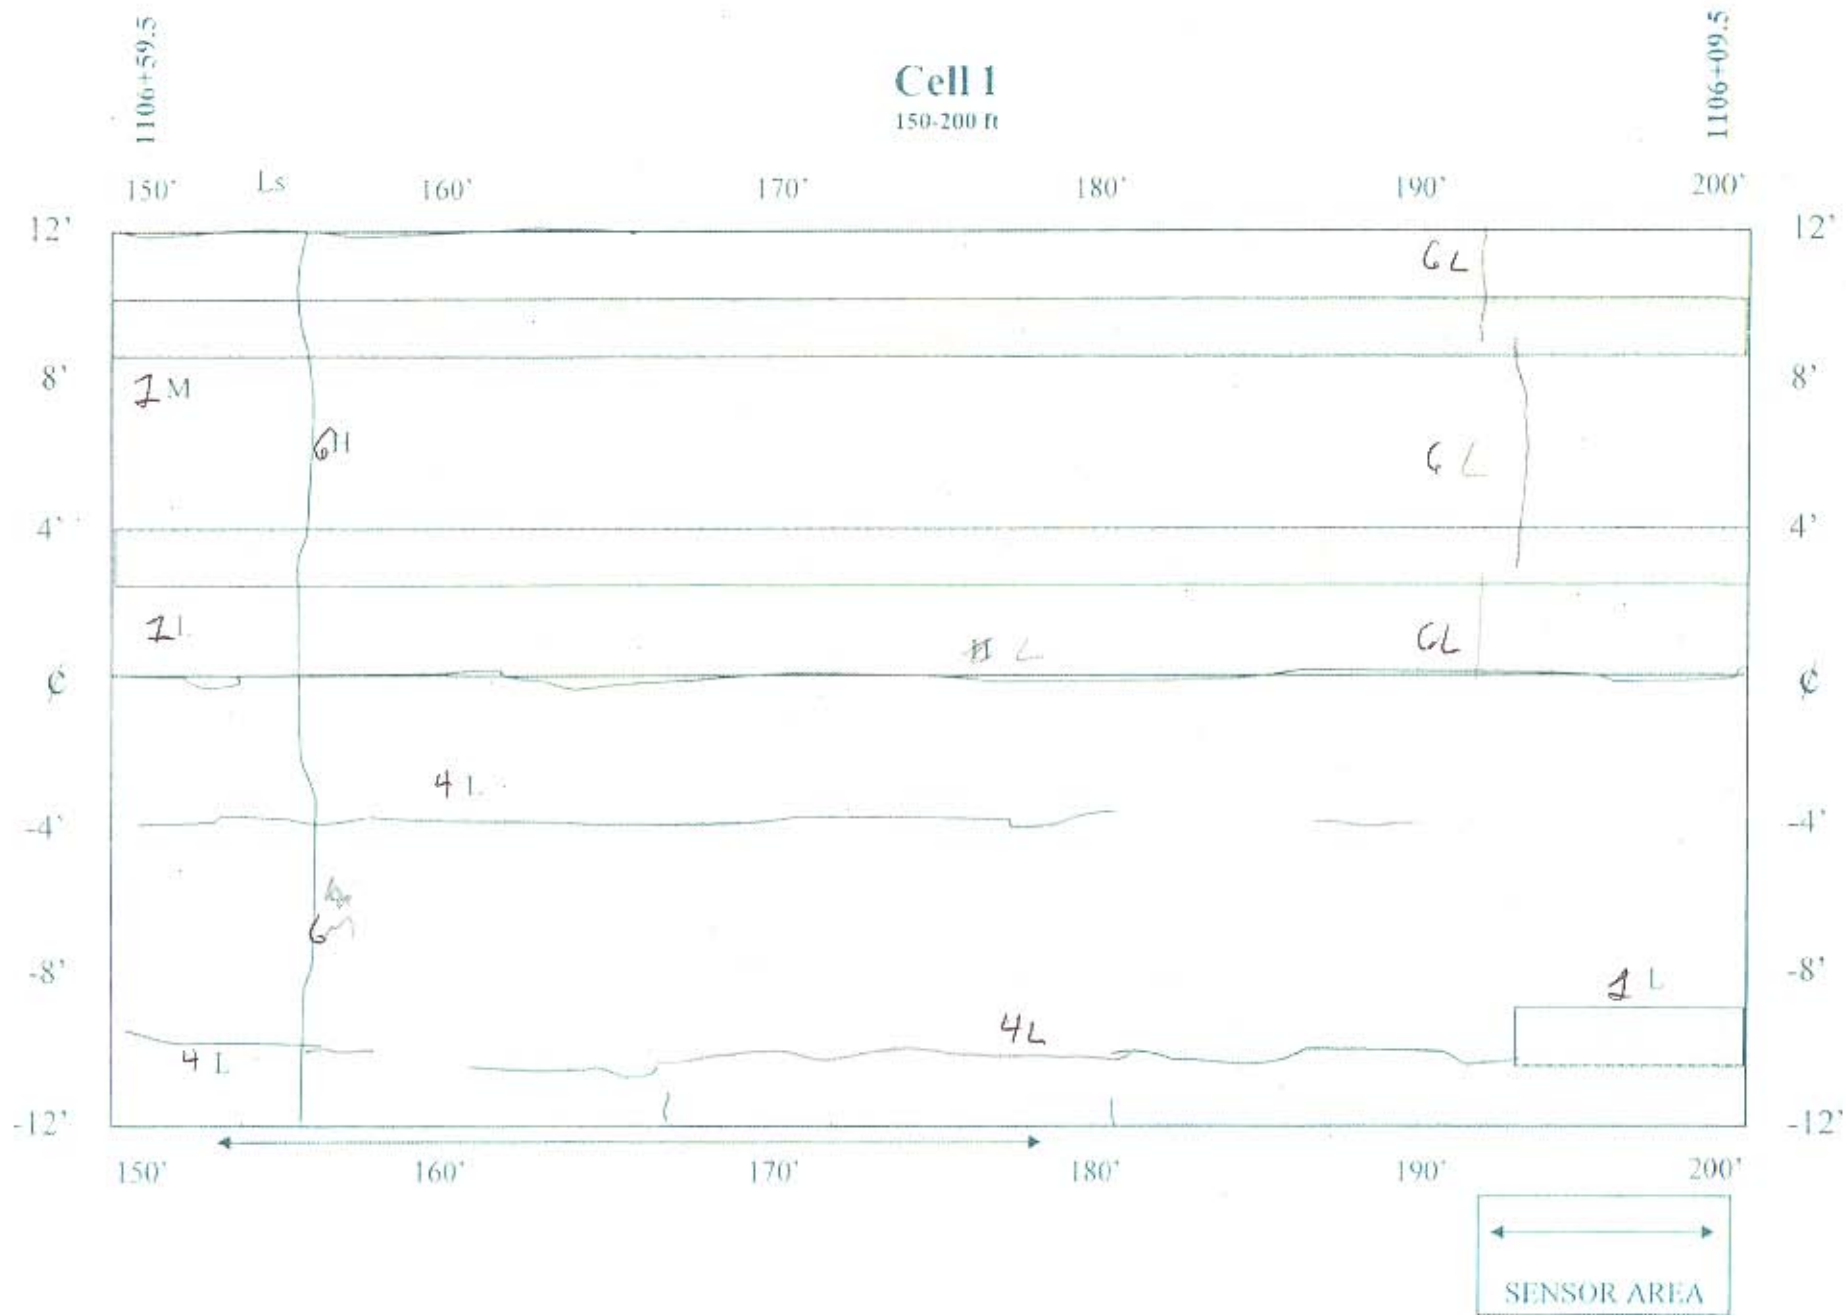

Cell 1

200-250 ft

1106+09.5

1106+00

1105+59.5

200'


210'

220'

230'

240'

250'

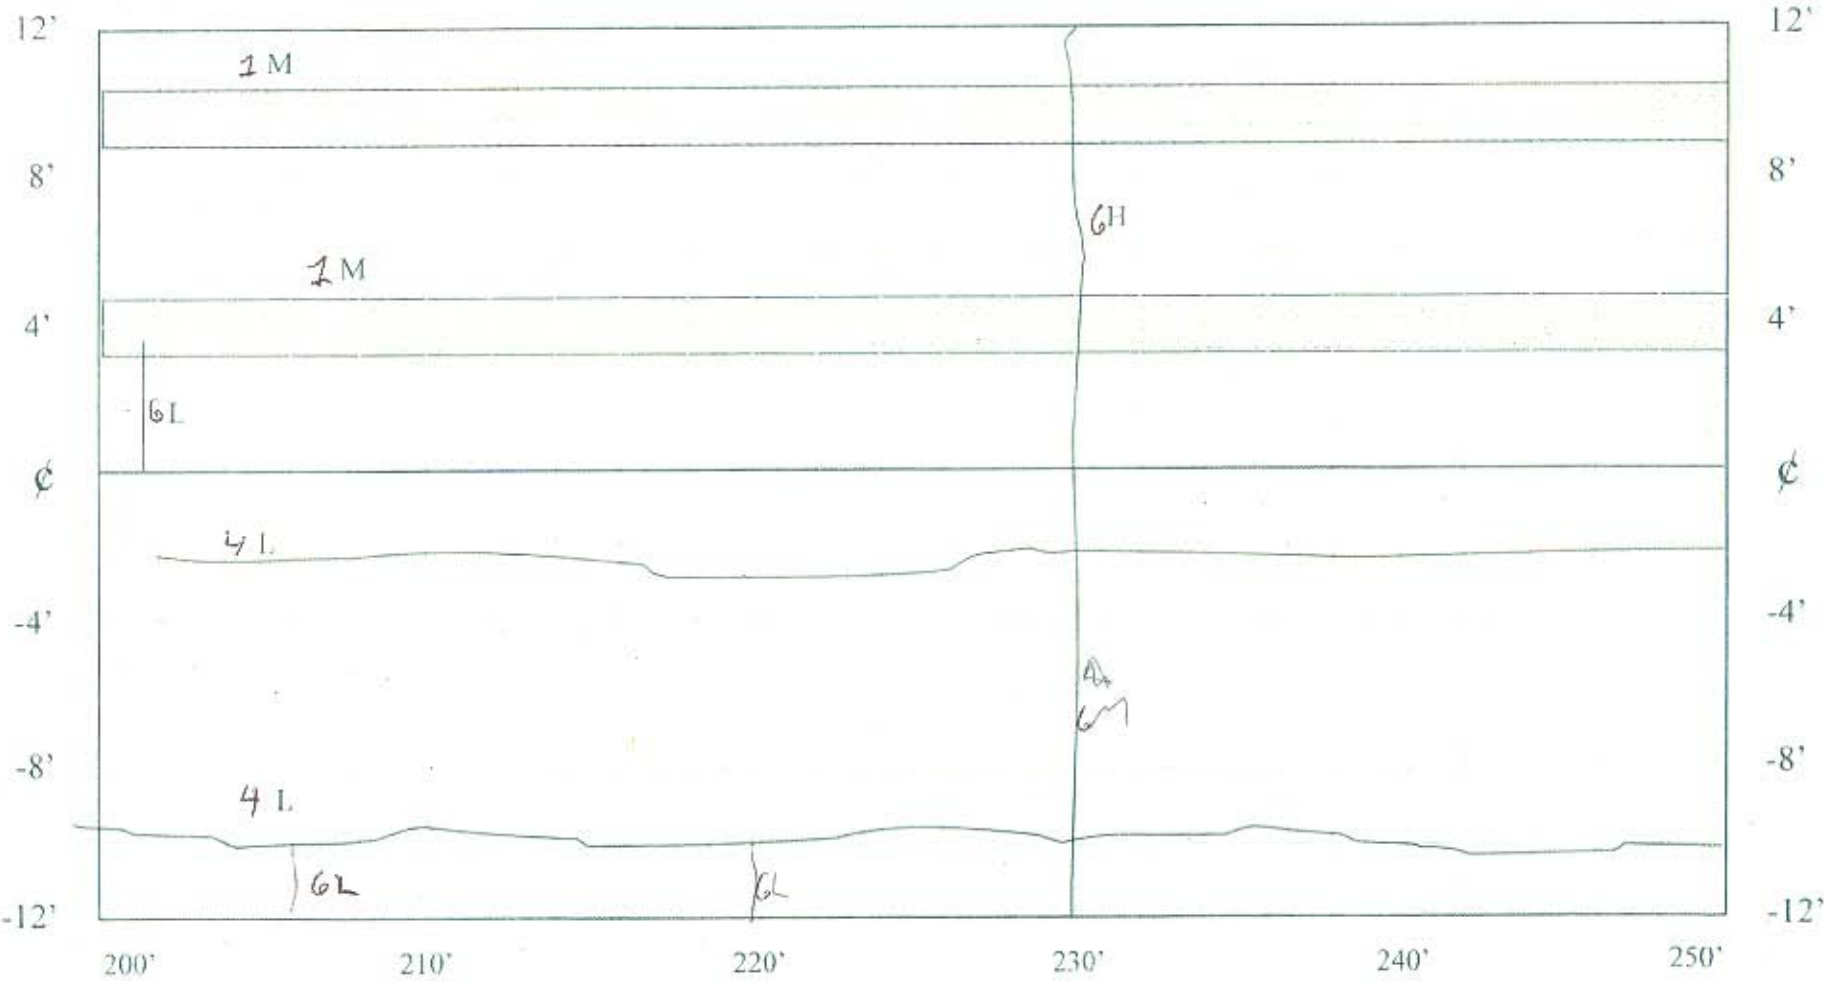



1105+59.5

Cell 1

250-300 ft

1105-09.5

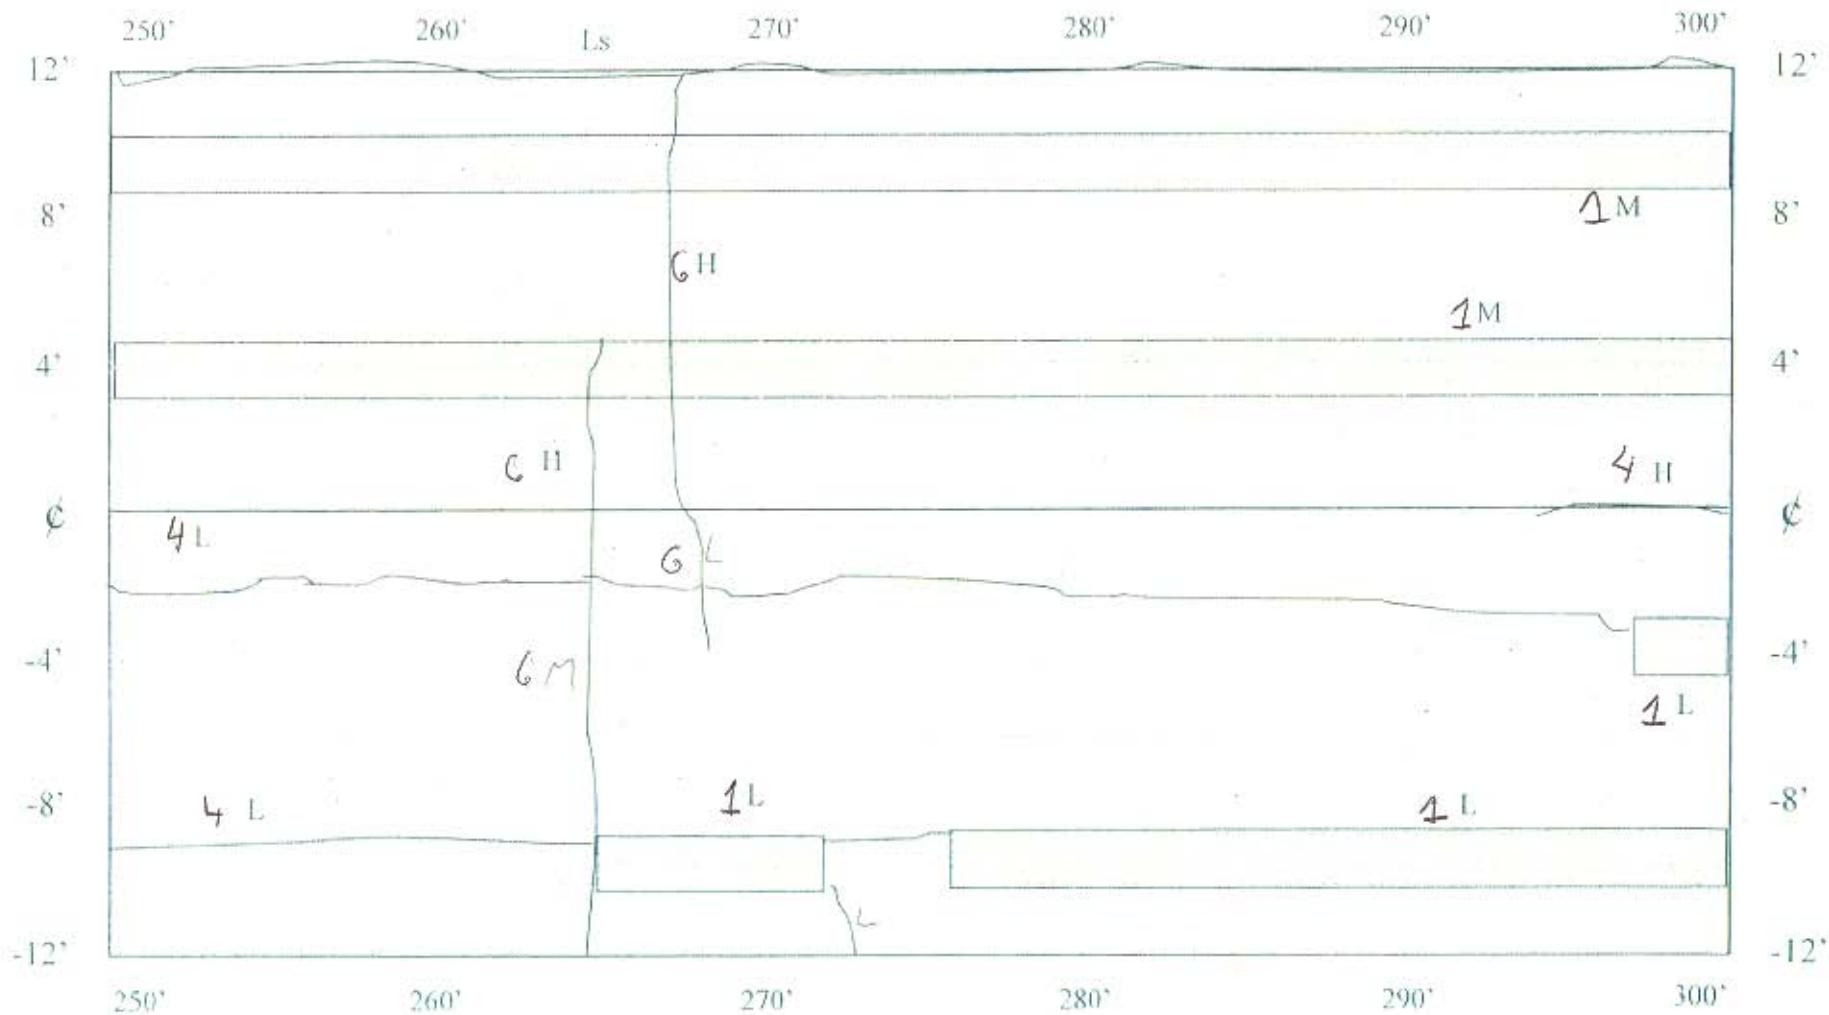

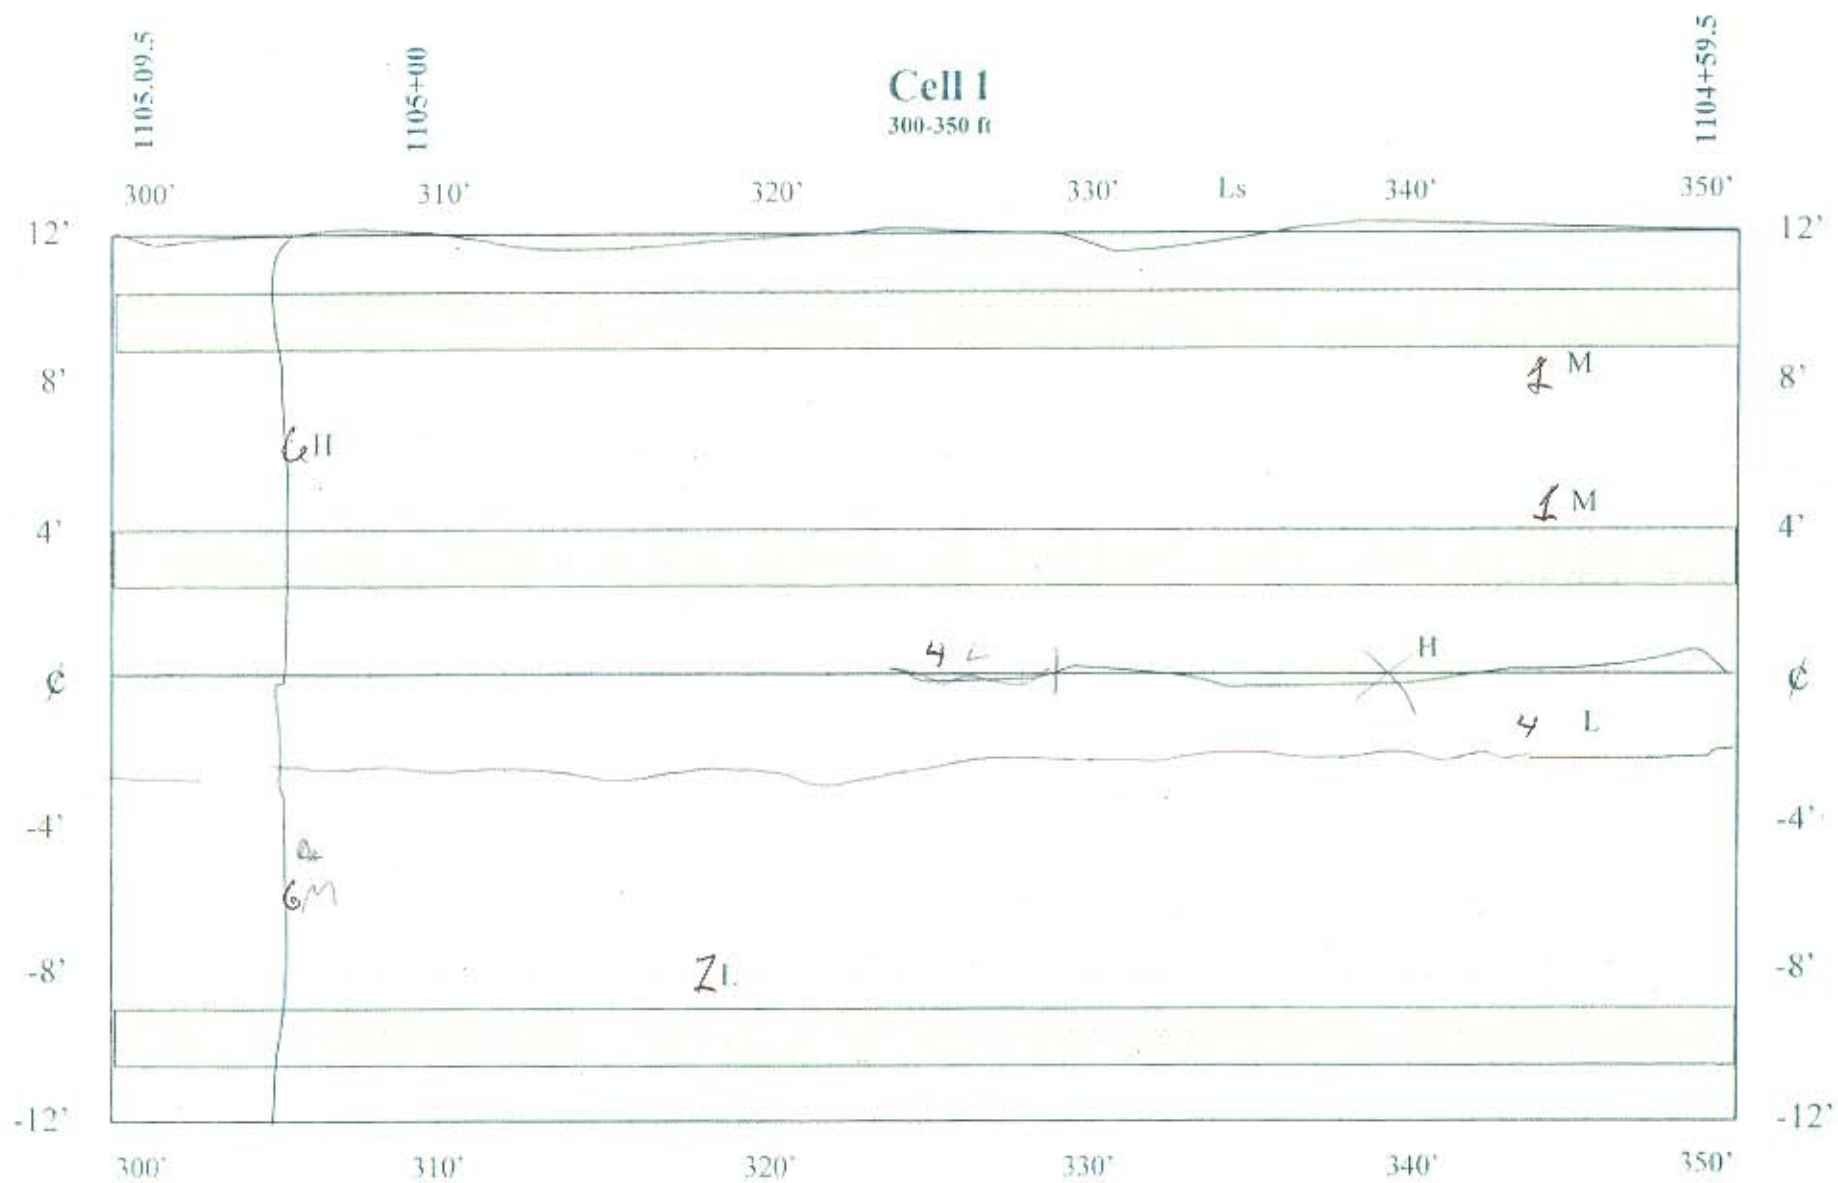

Cell 1
350-400 ft

1104-09.5

