

Cell 105


JT 3999

JT 4001


1126+30



CELL 5
50 - 100 ft

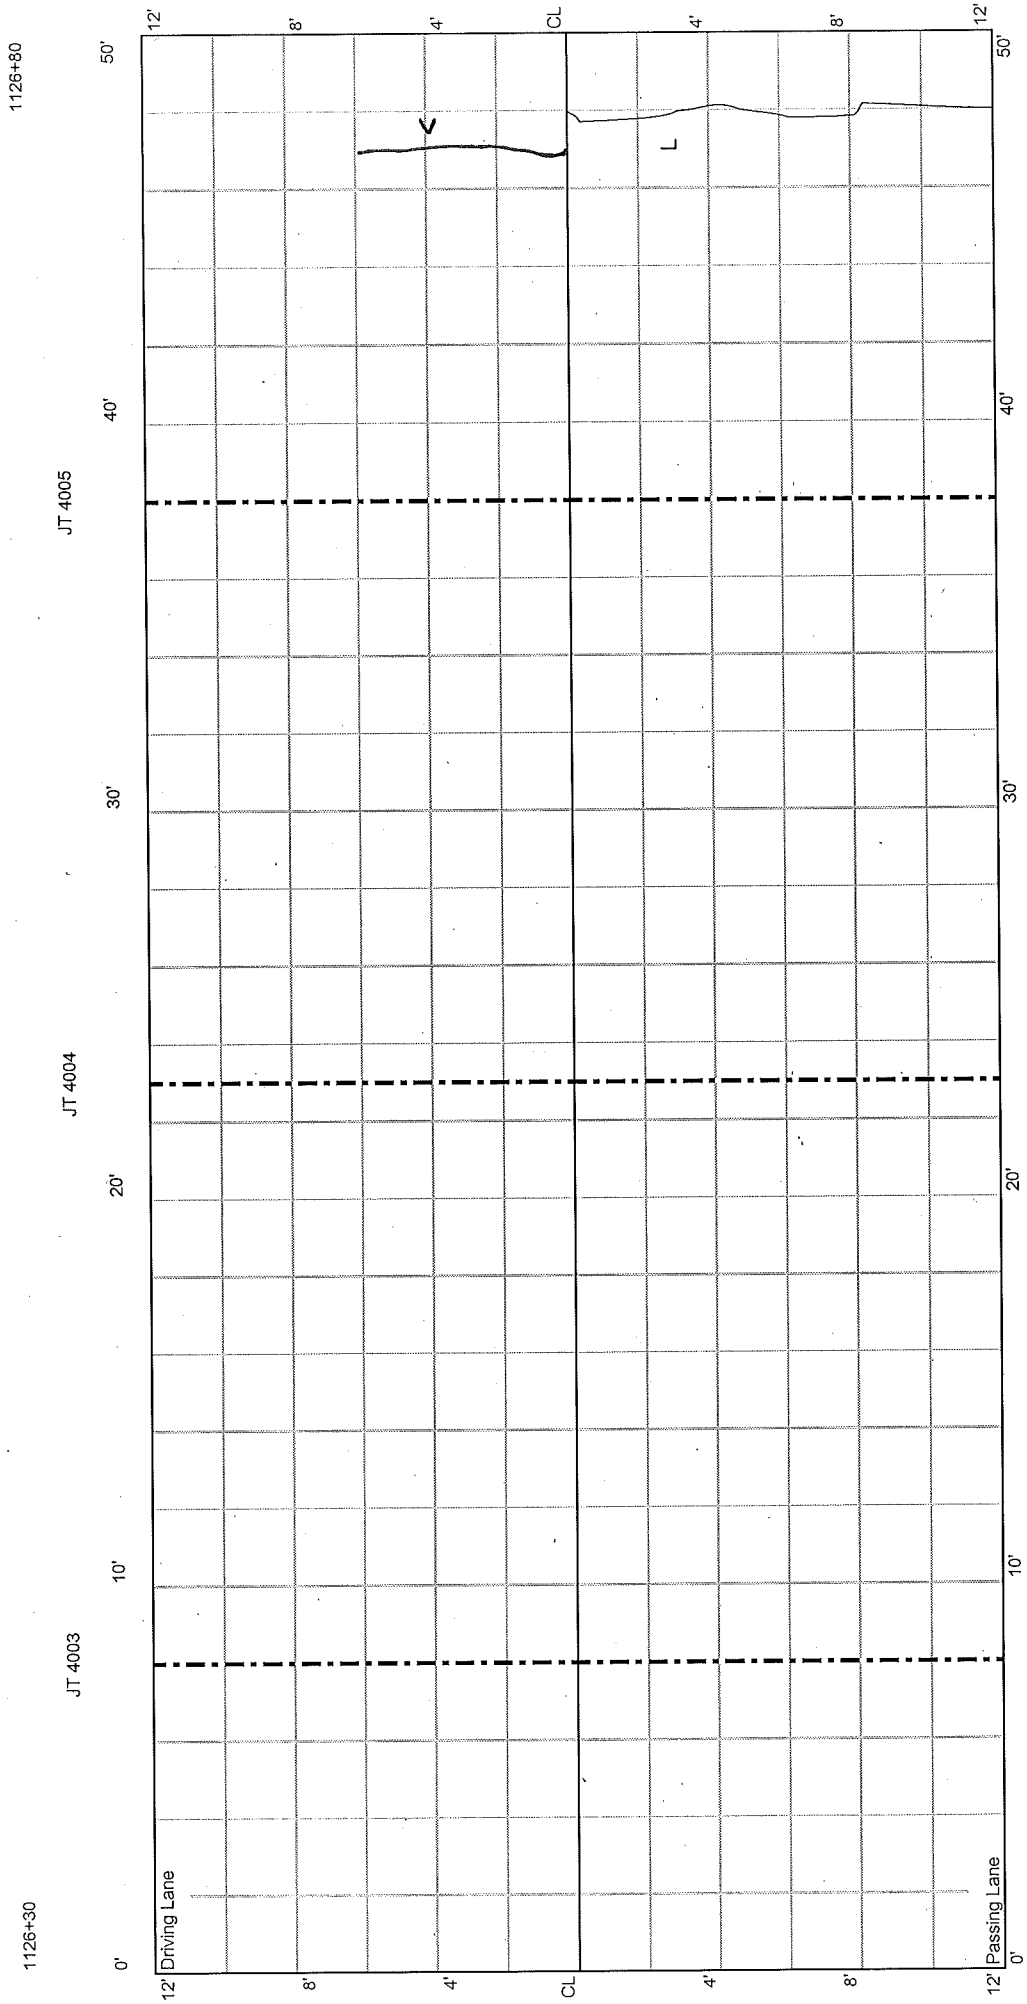


CELL 5
100 - 150 ft

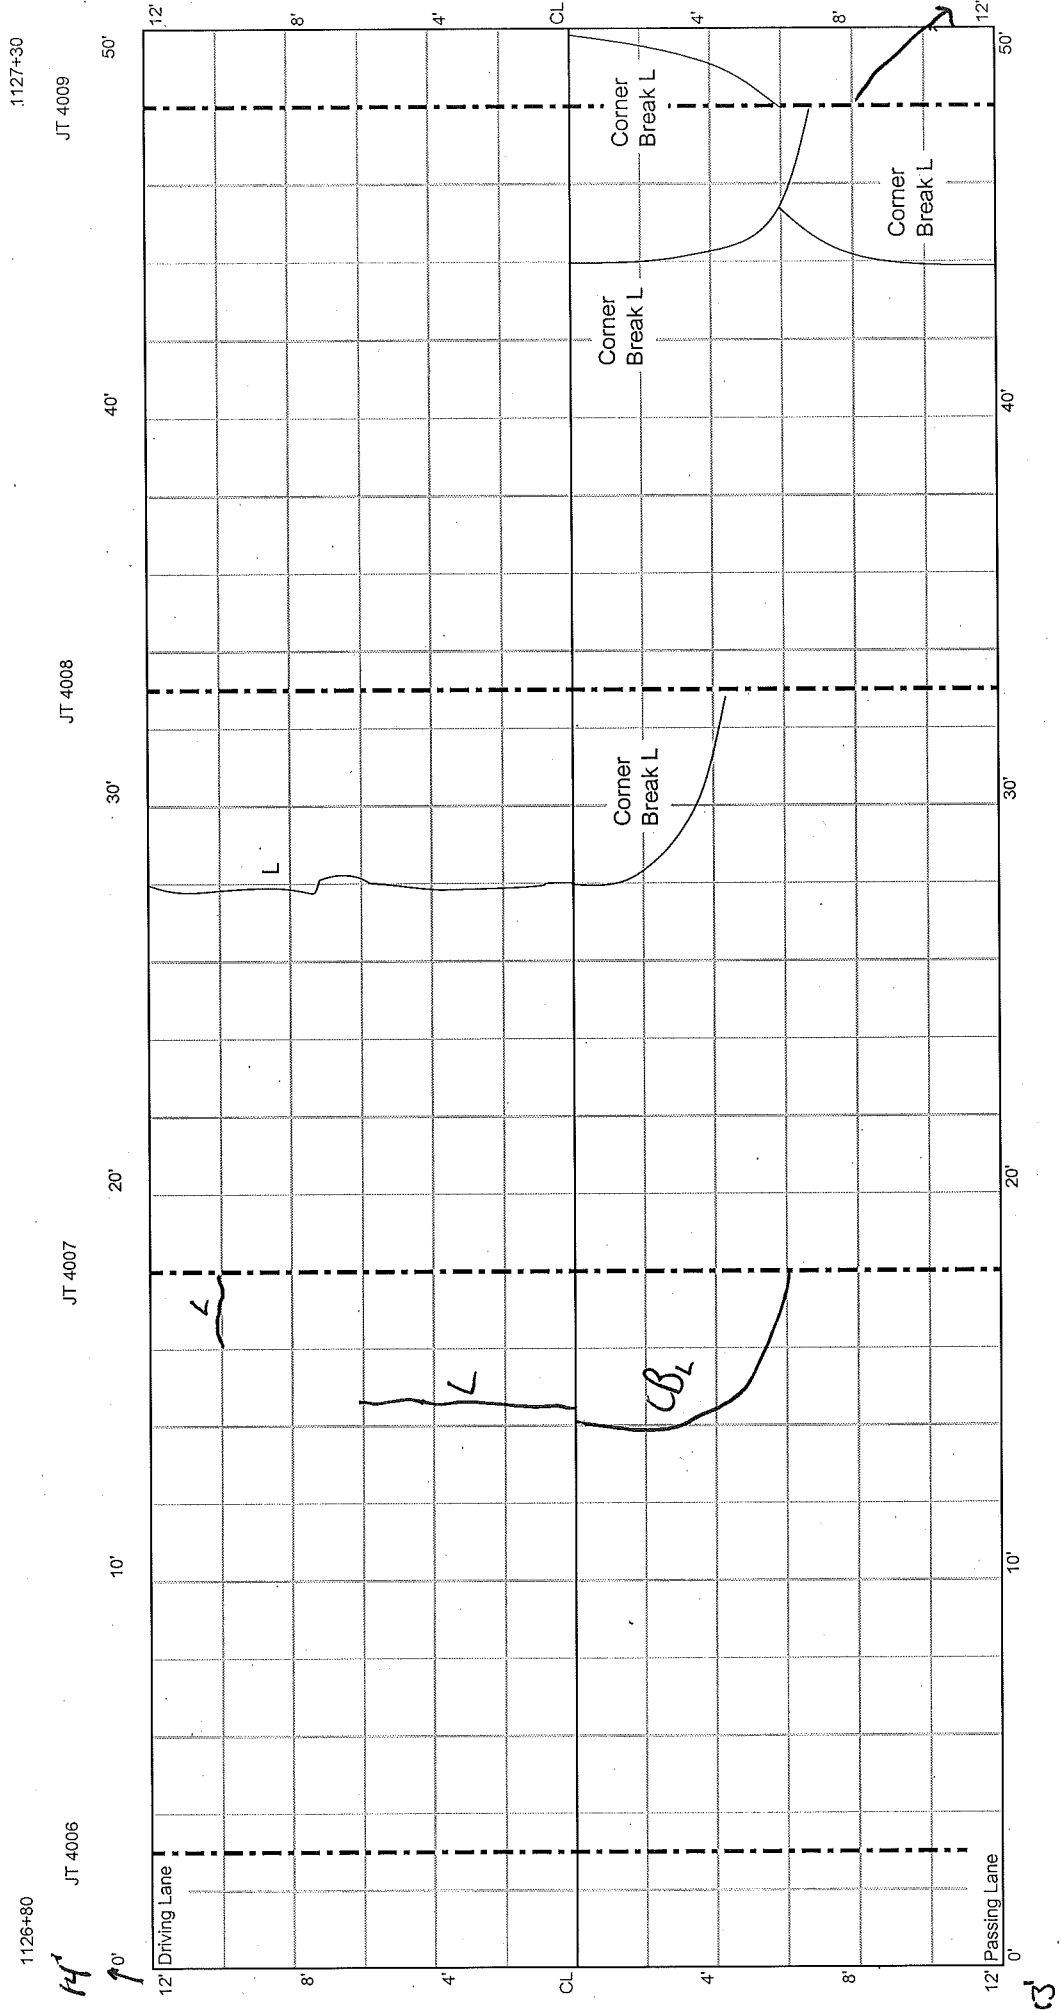

CELL 5
150' - 200' ft

Cell 105 | Cell 205

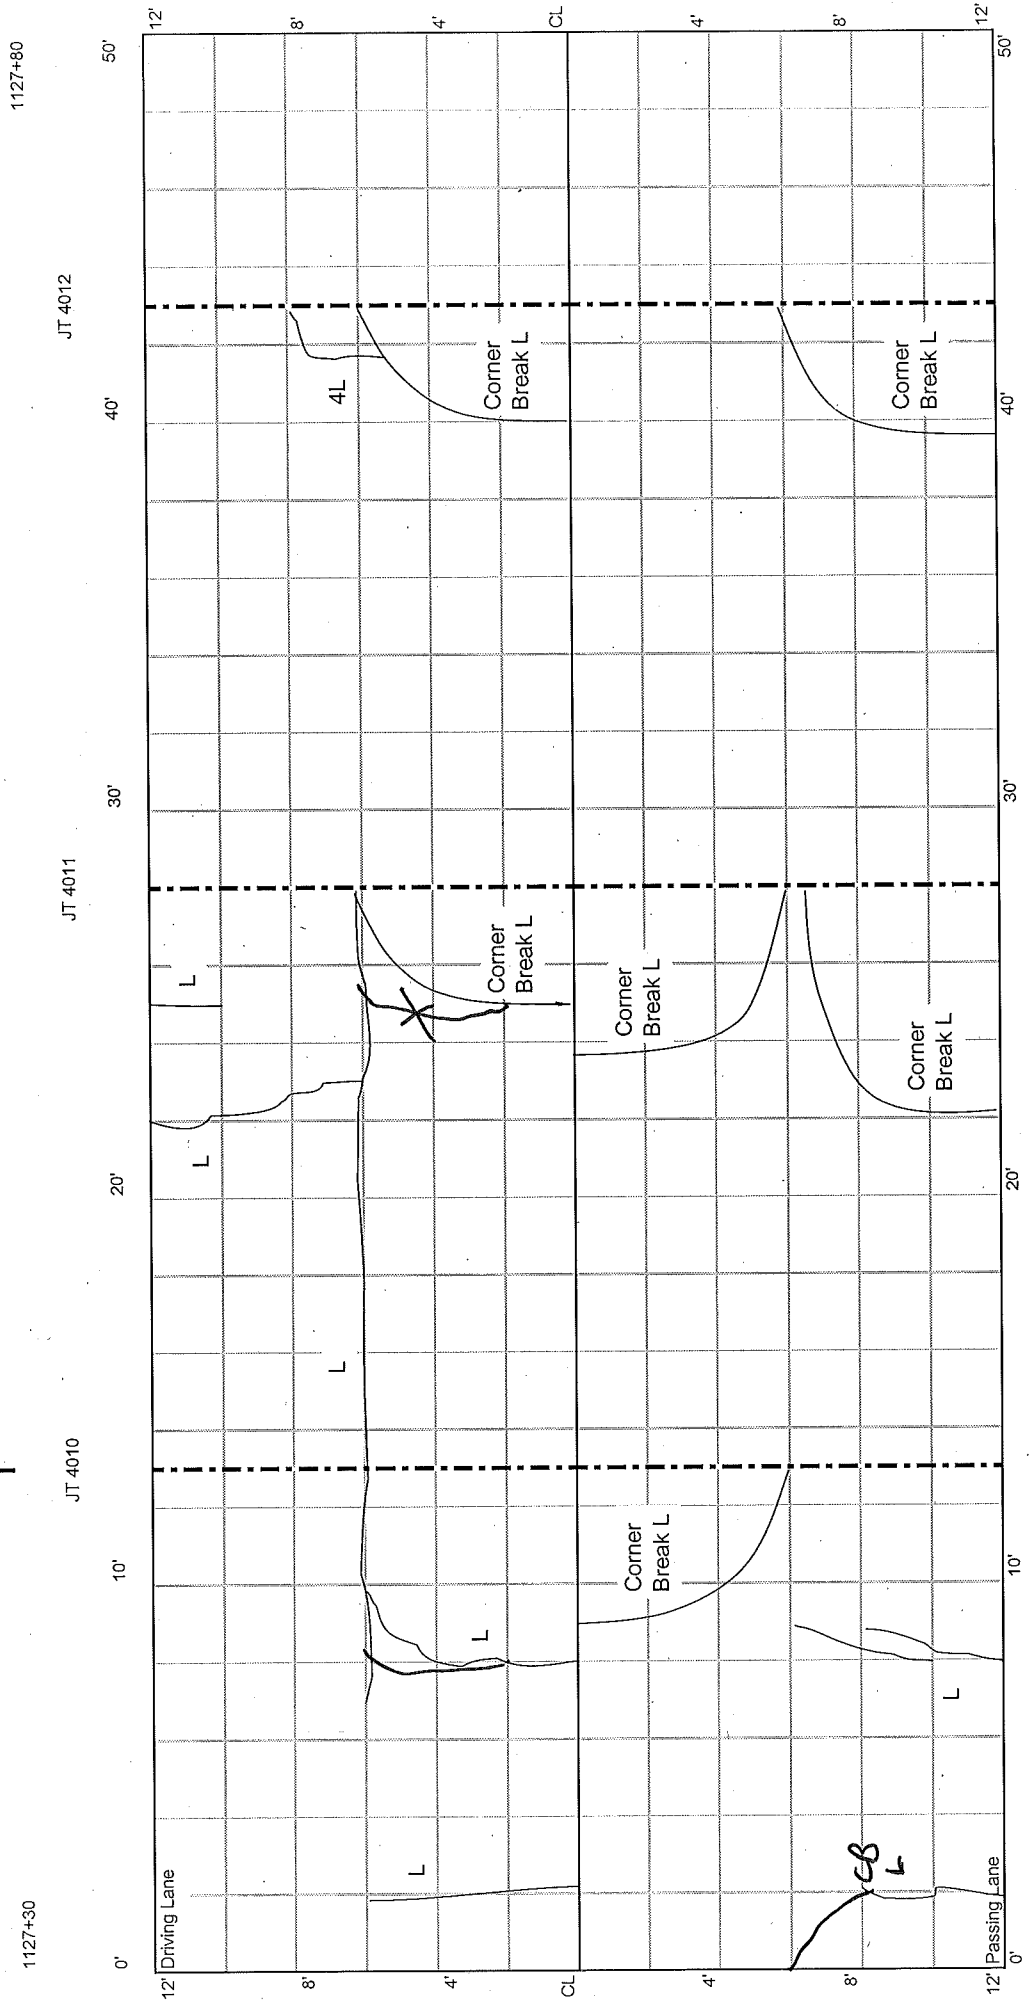


1127+30

1127+80

CELL 5
200 - 250 ft


1128+30

1127+80

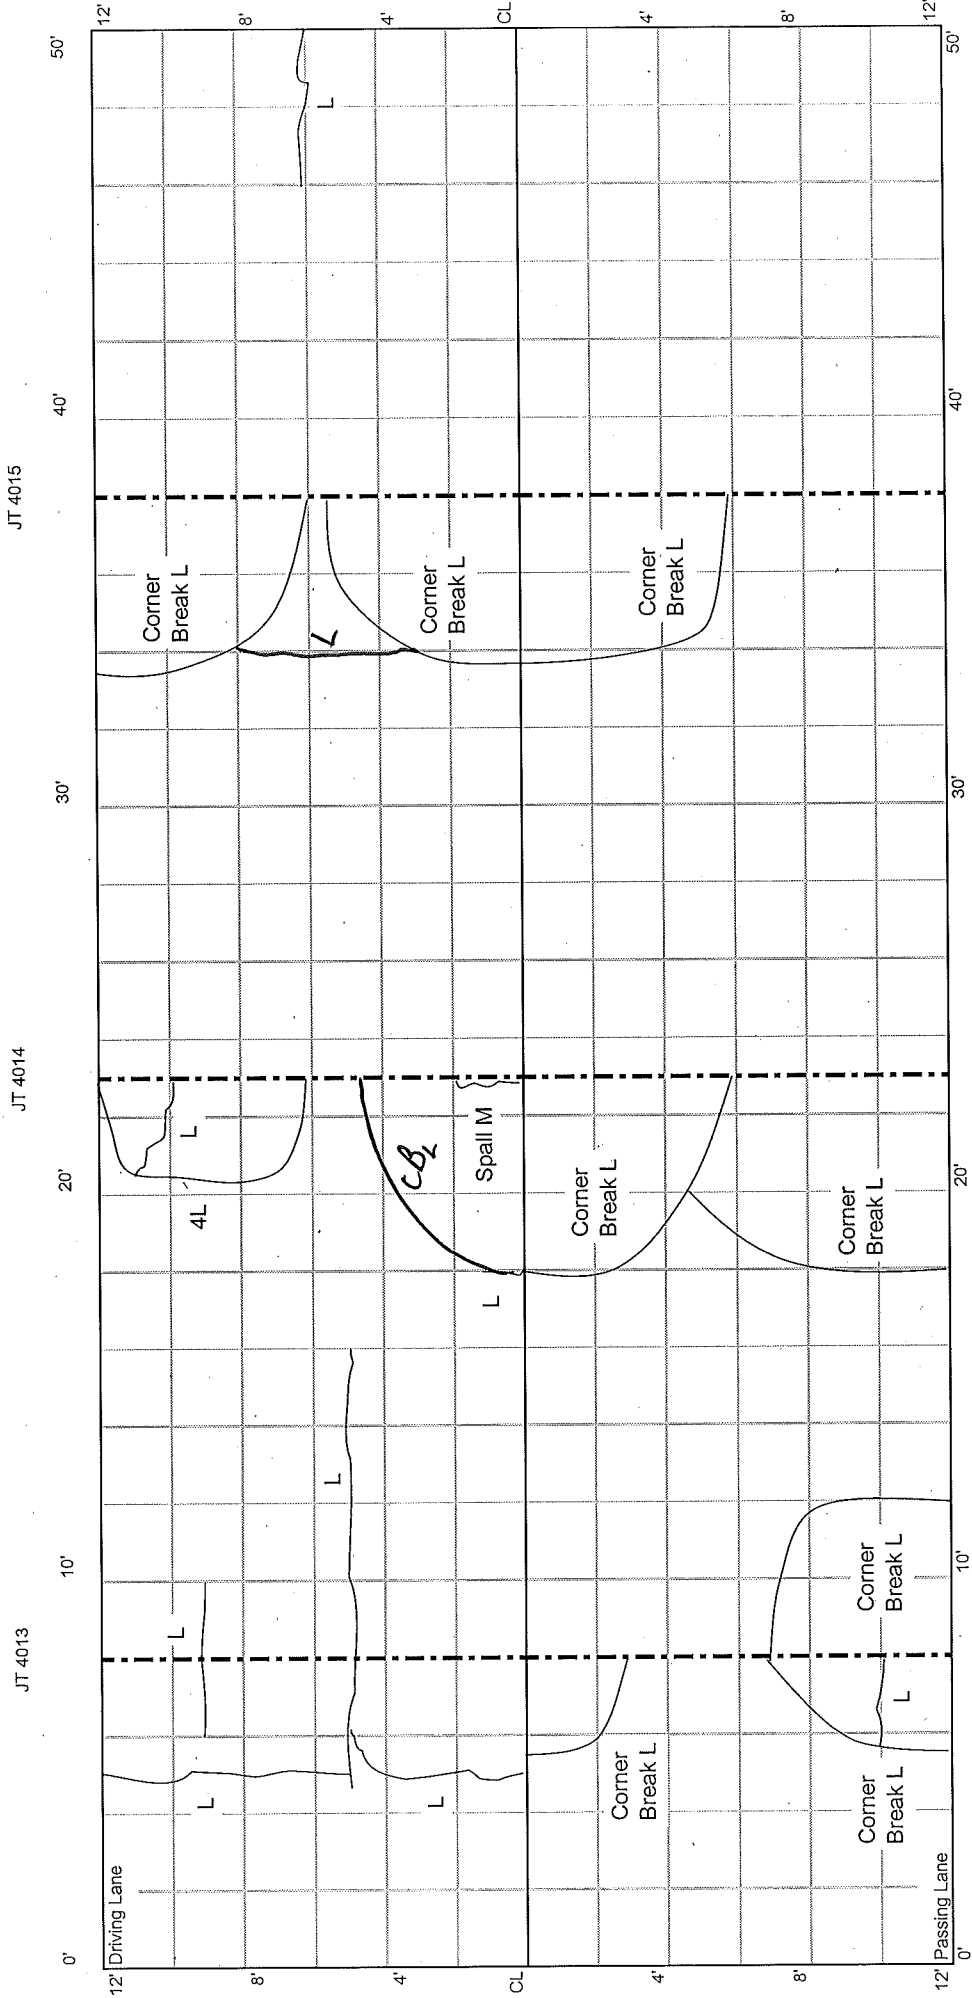

CELL 5
250 - 300 ft


Cell 205 | Cell 305

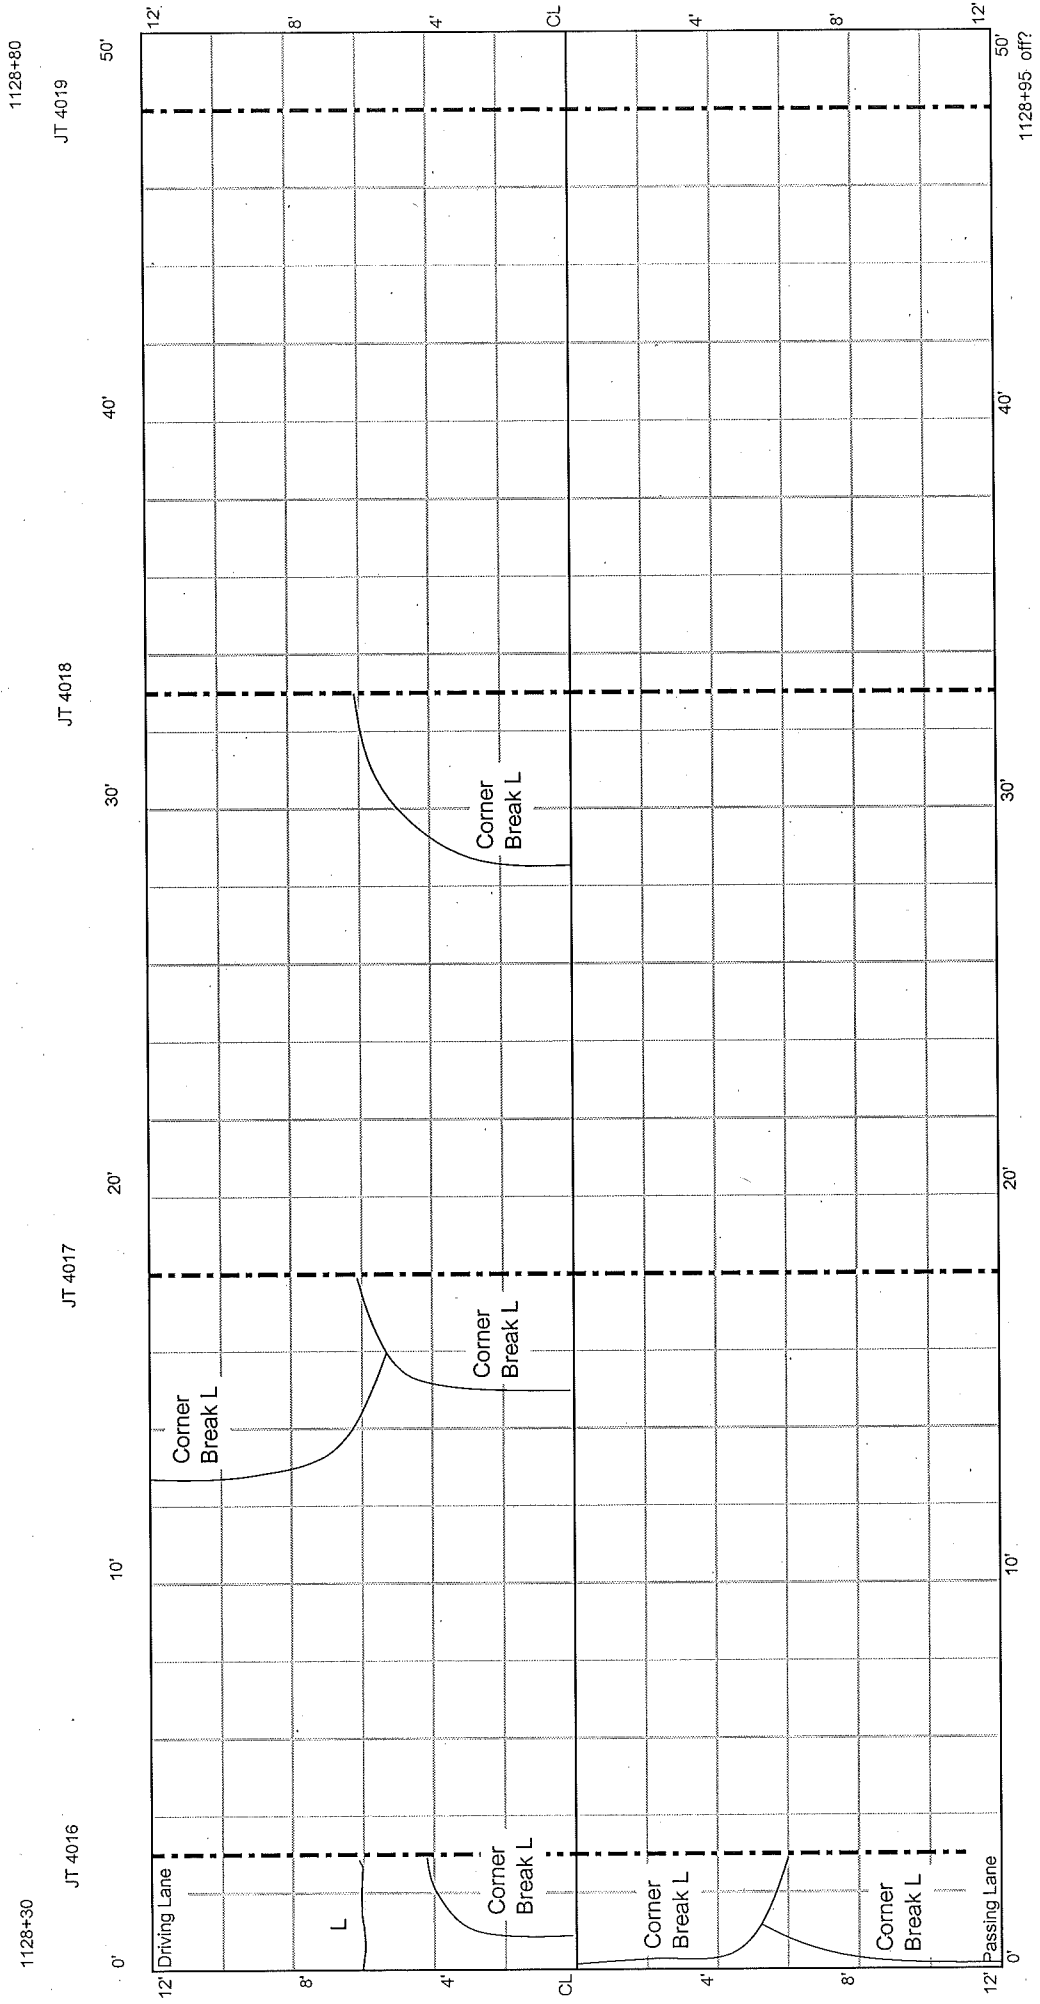

CELL 5
300 - 350 ft

1129+30 —

1128+80

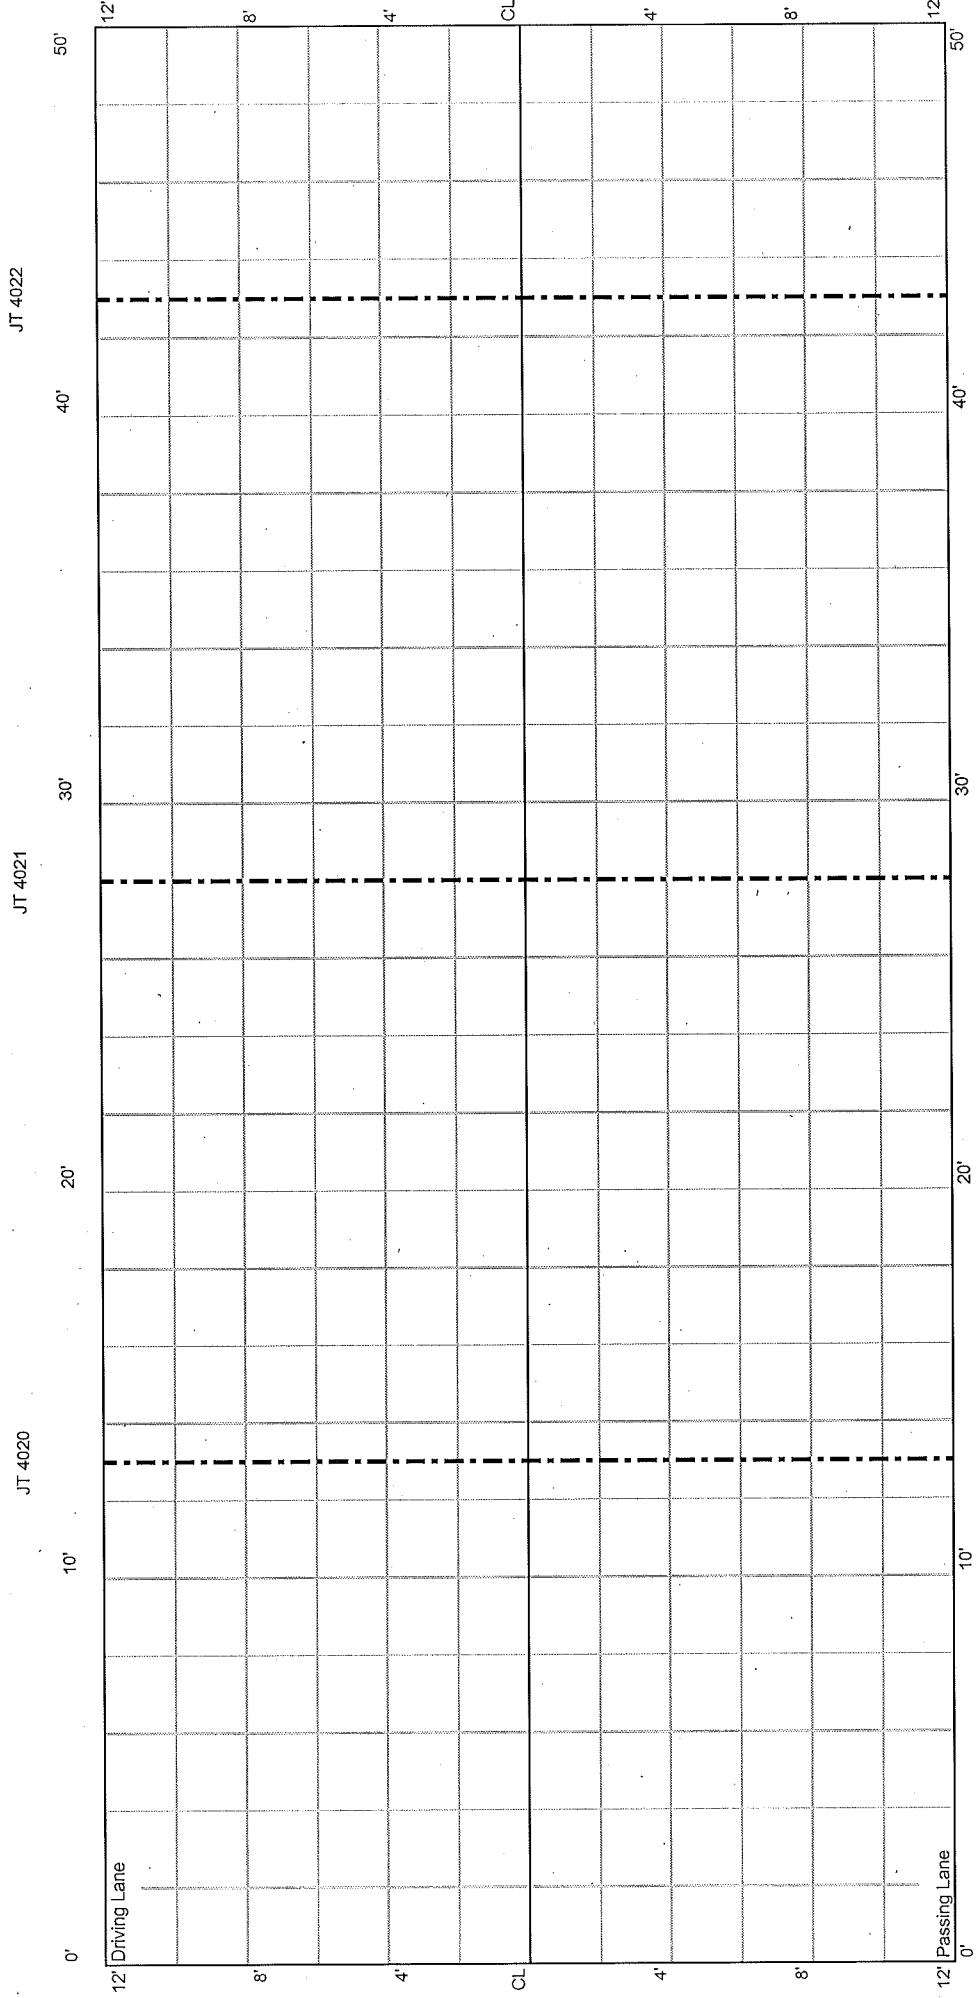

CELL 5
350 - 400 ft


1129+80

JT 4025

JT 4024


JT 4023

1129+30

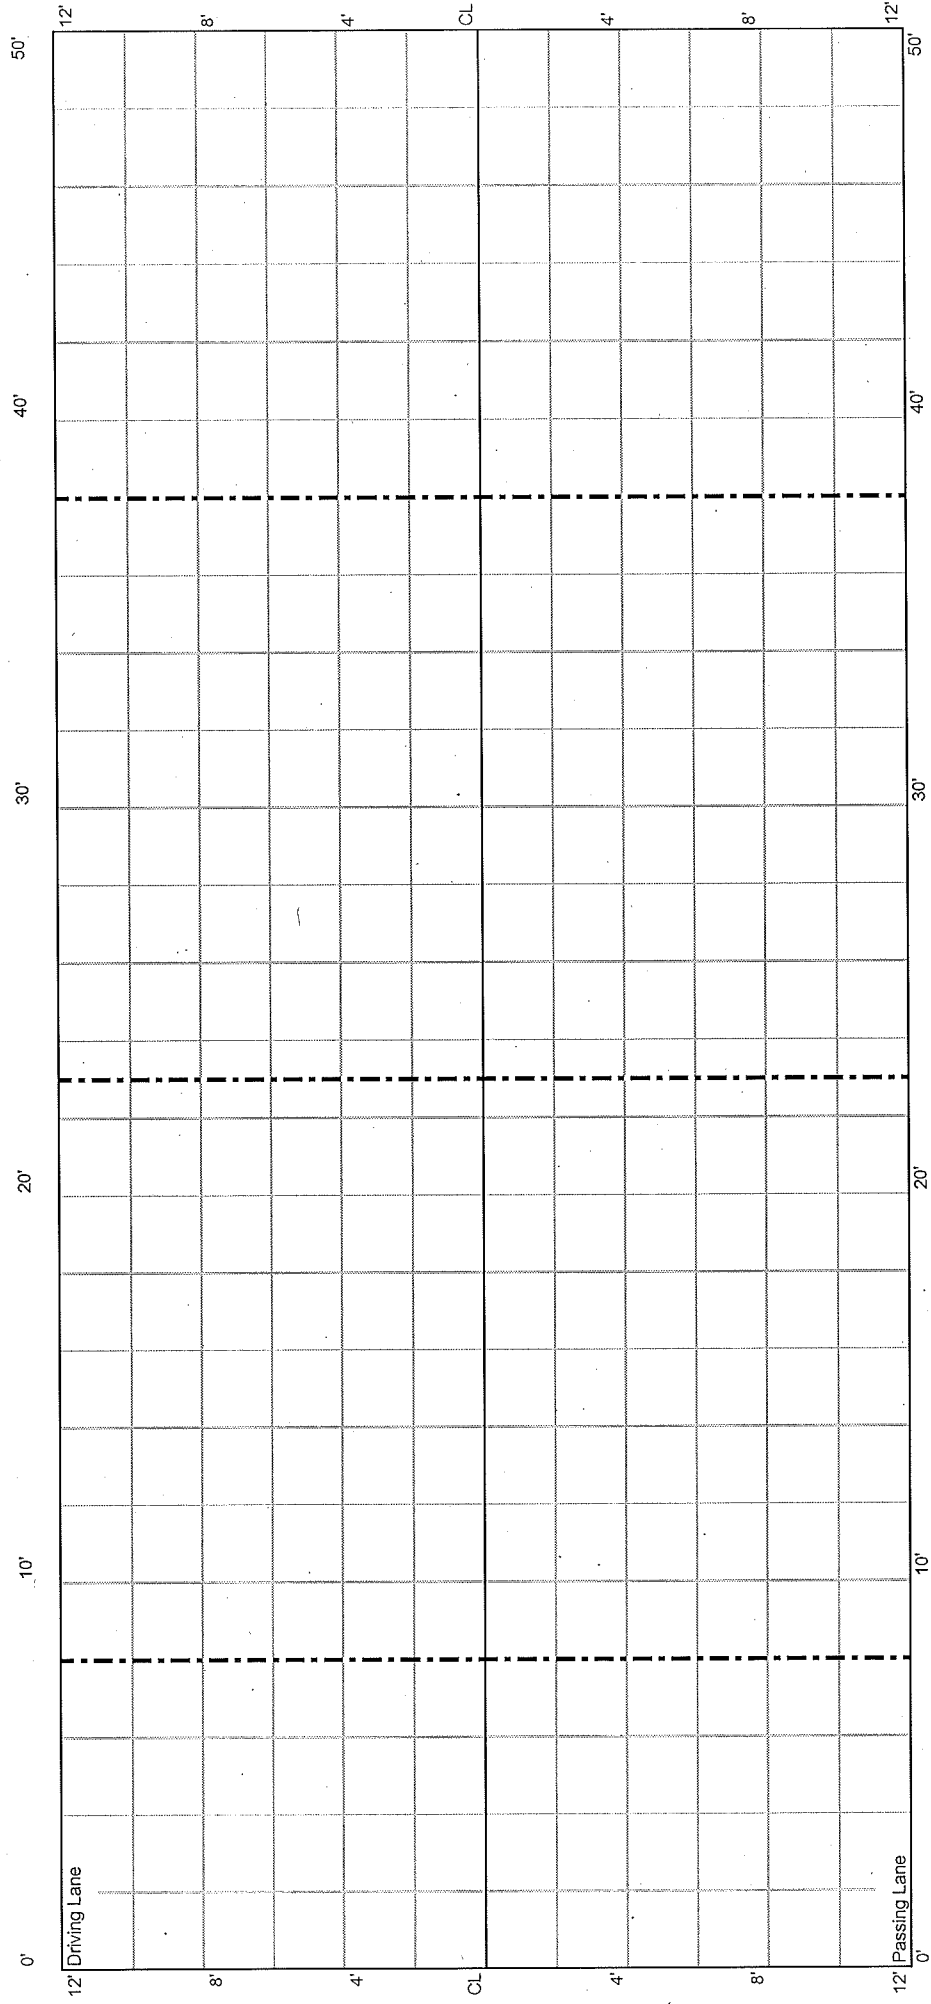


CELL 5
400 - 450 ft


Cell 305 | Cell 405

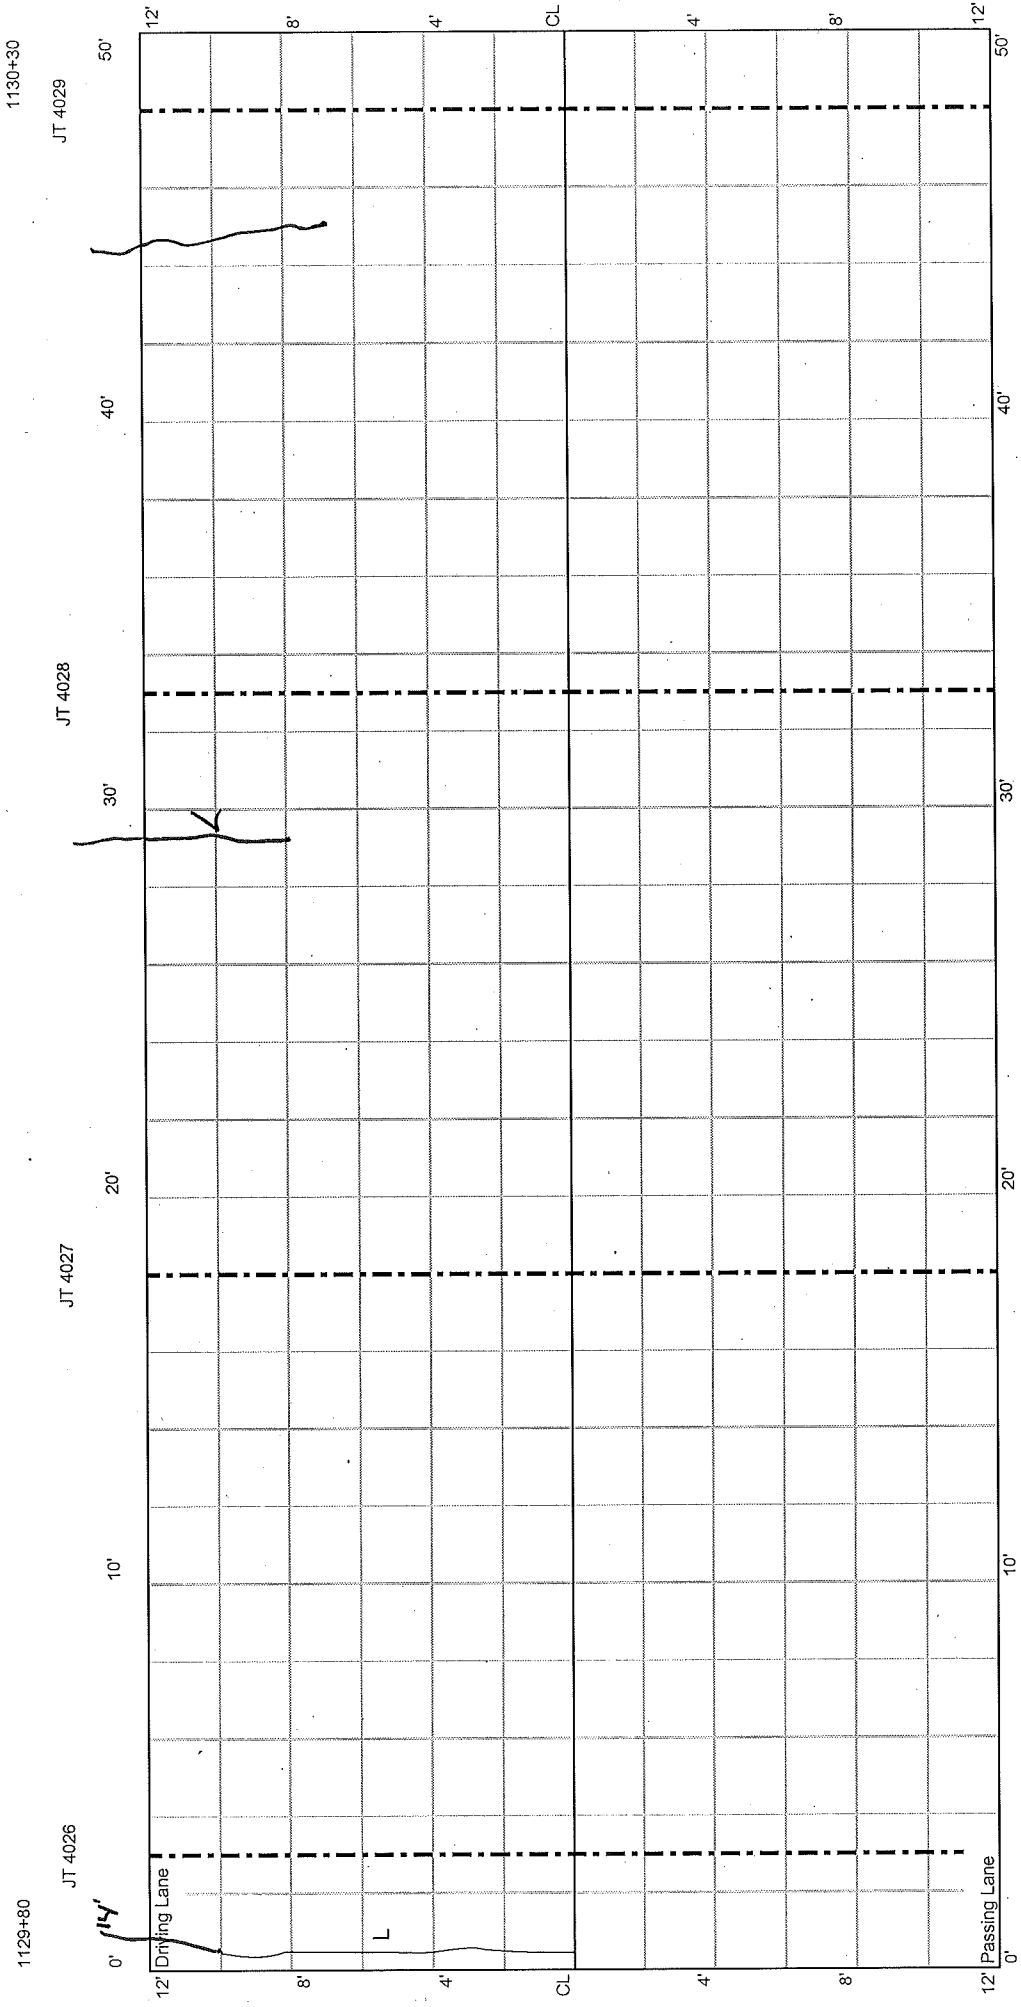

CELL 5
450 - 500 ft

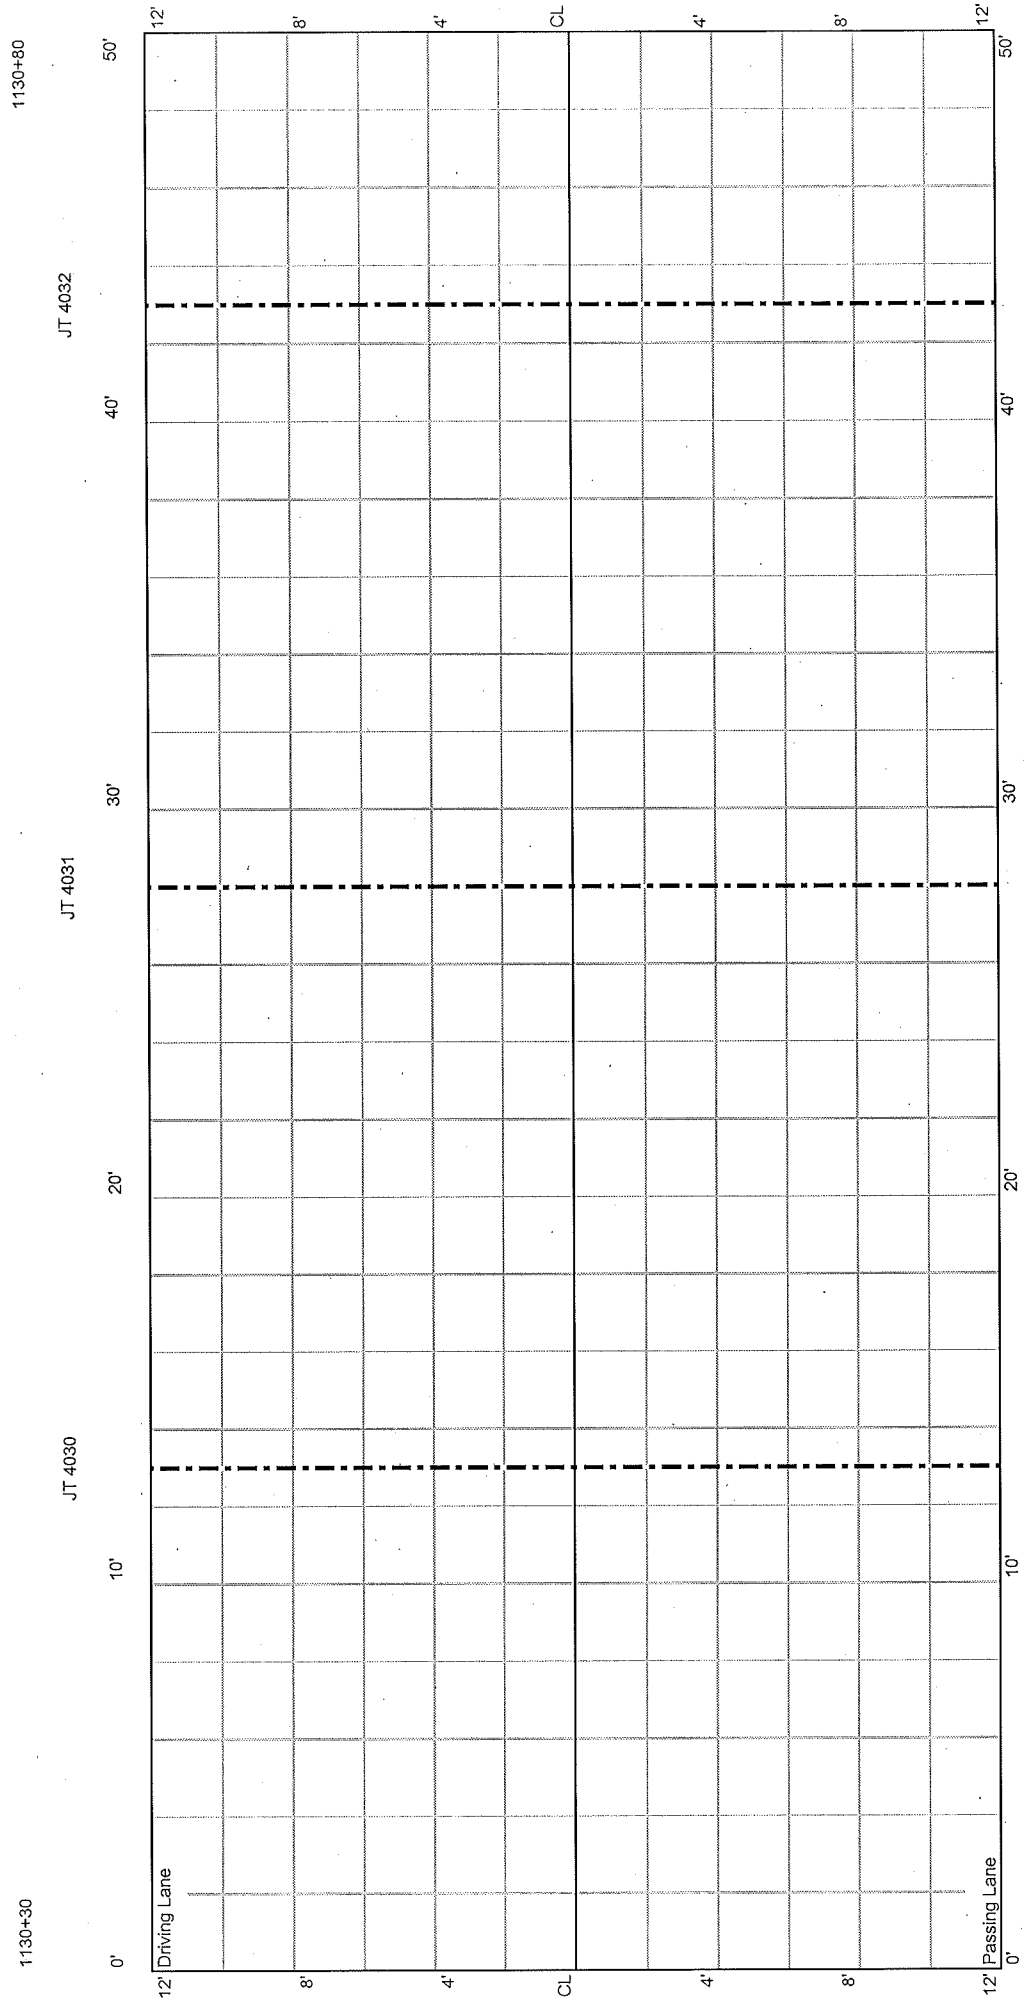

CELL 5
500 - 550 ft

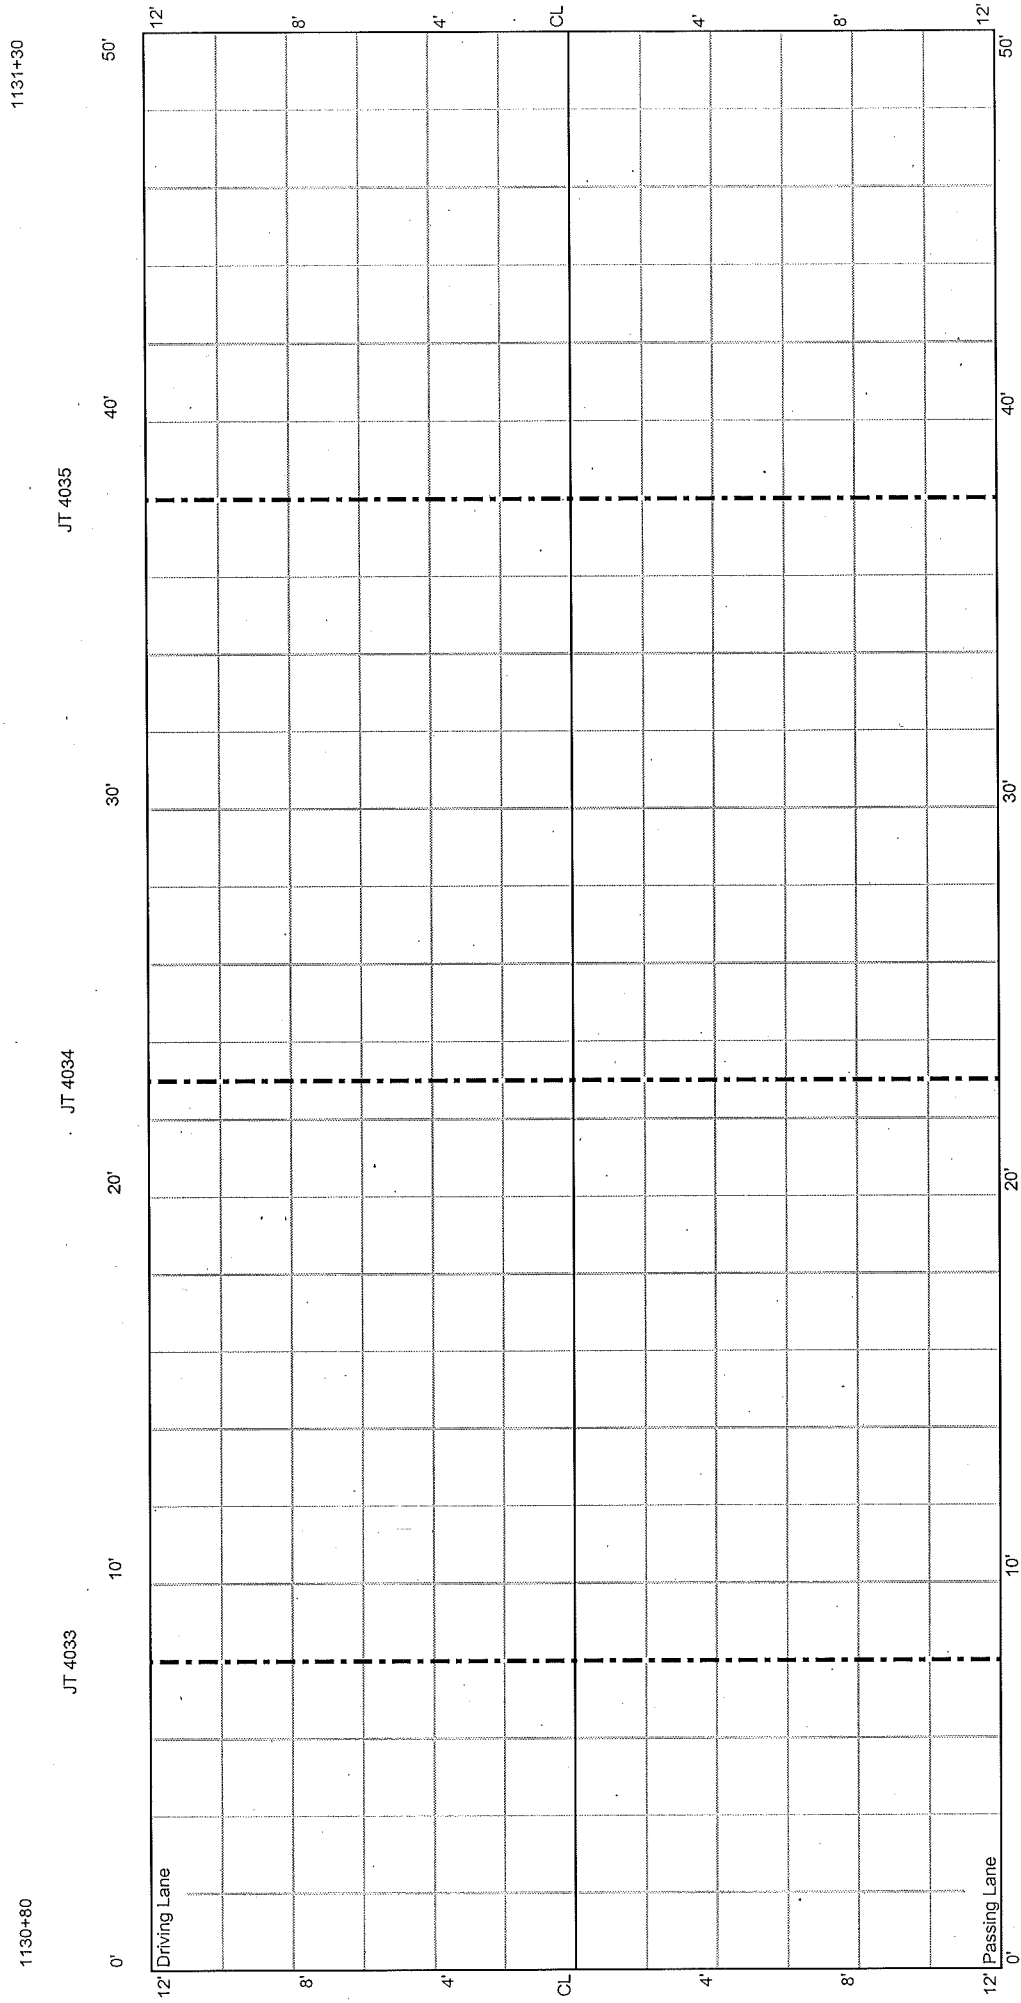

CELL 5
550 - 600 ft

Cell 106

Cell 405

