



CELL 8

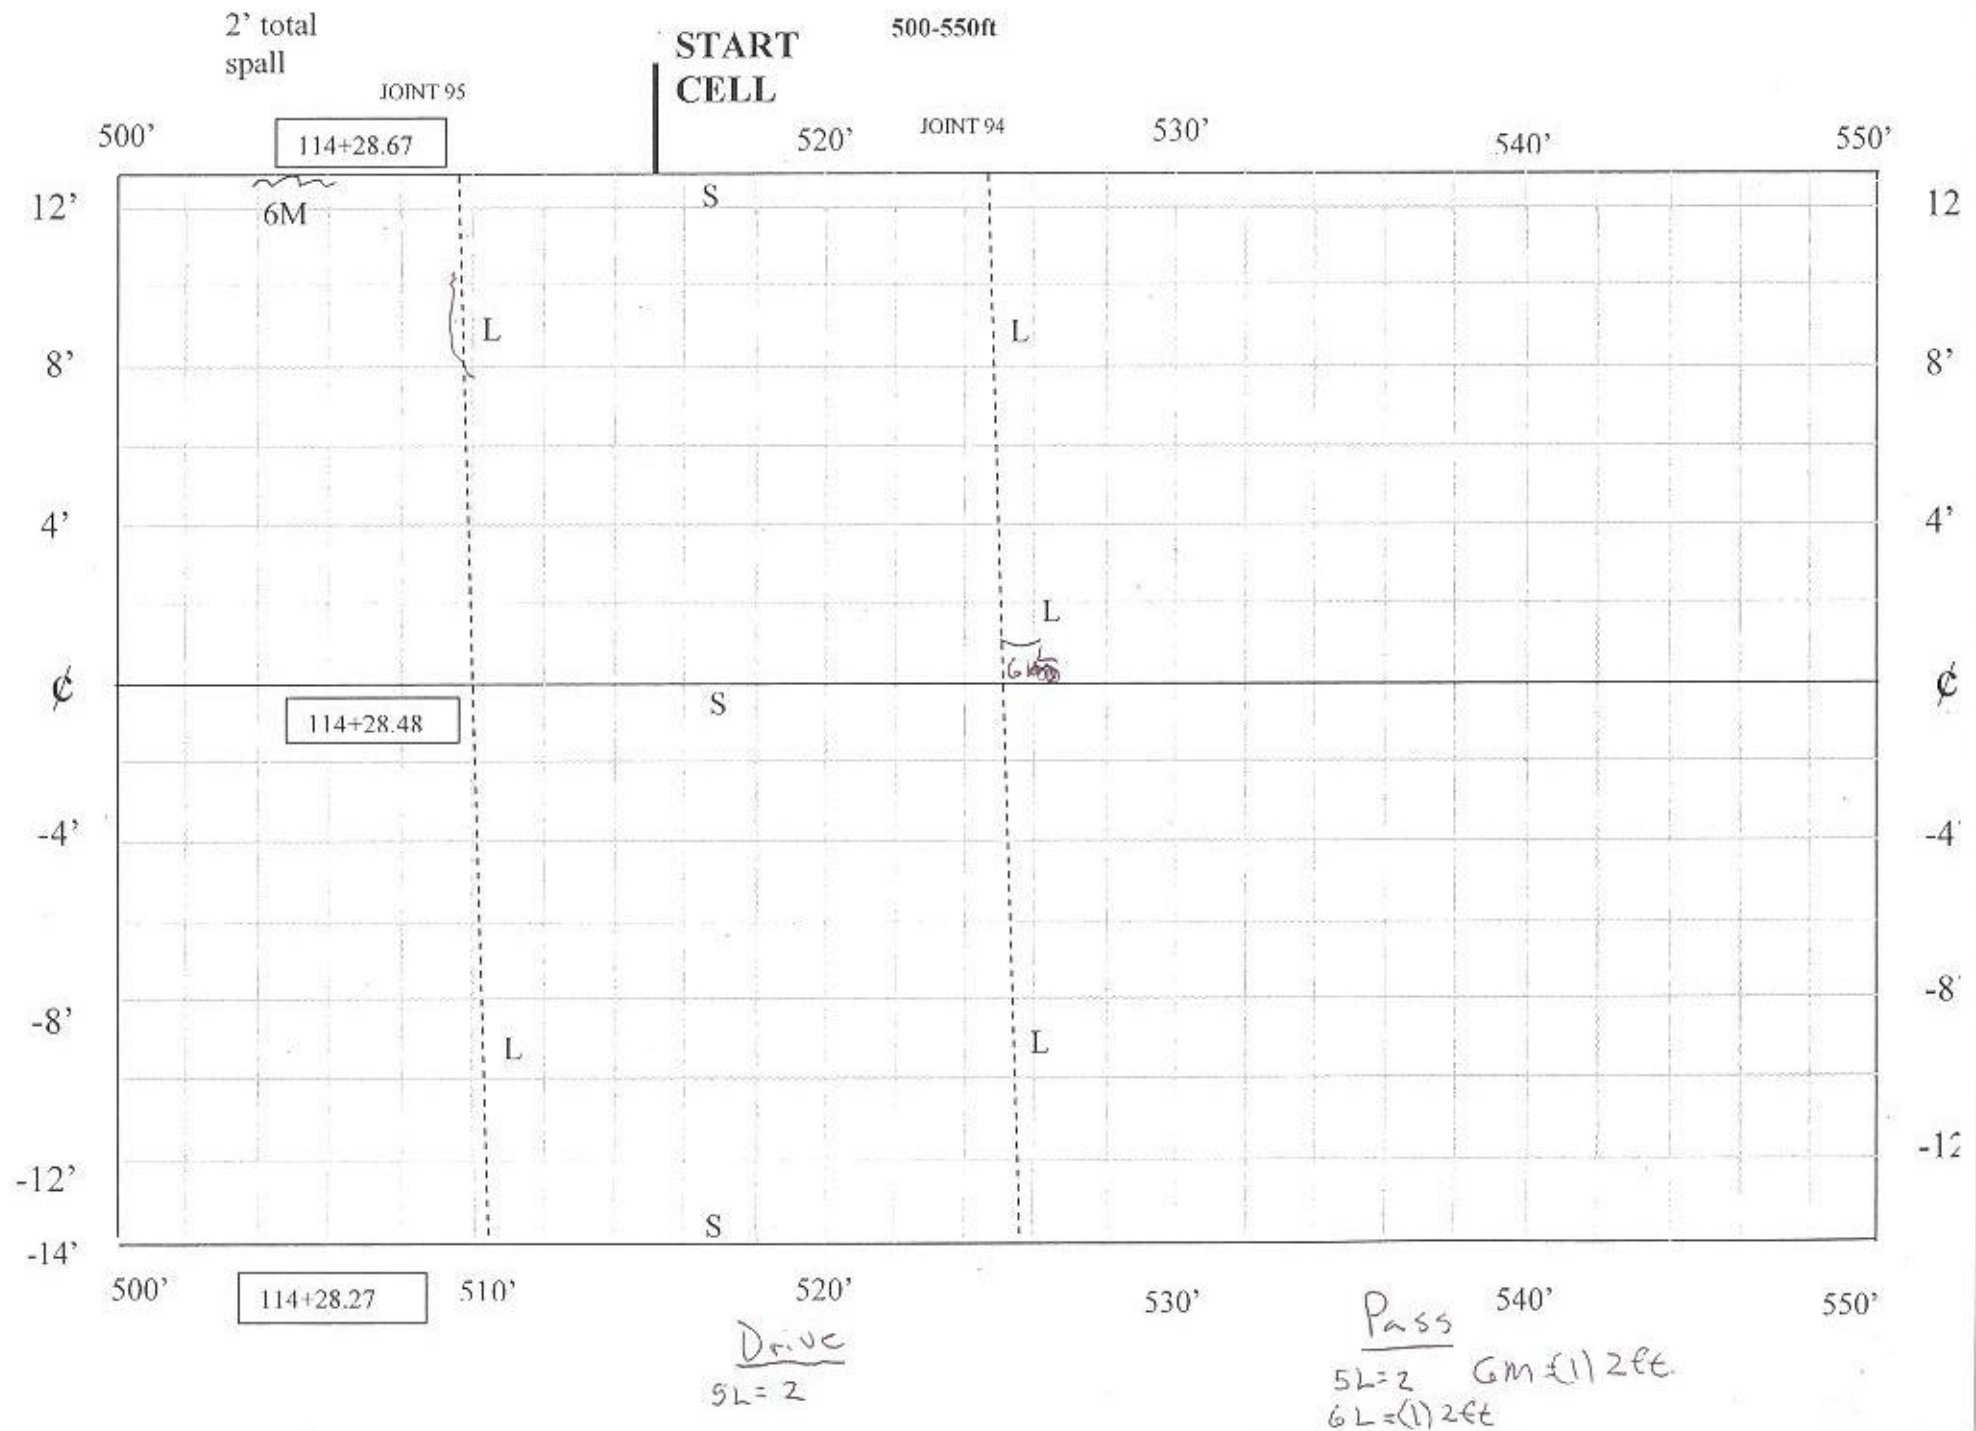

50-100ft

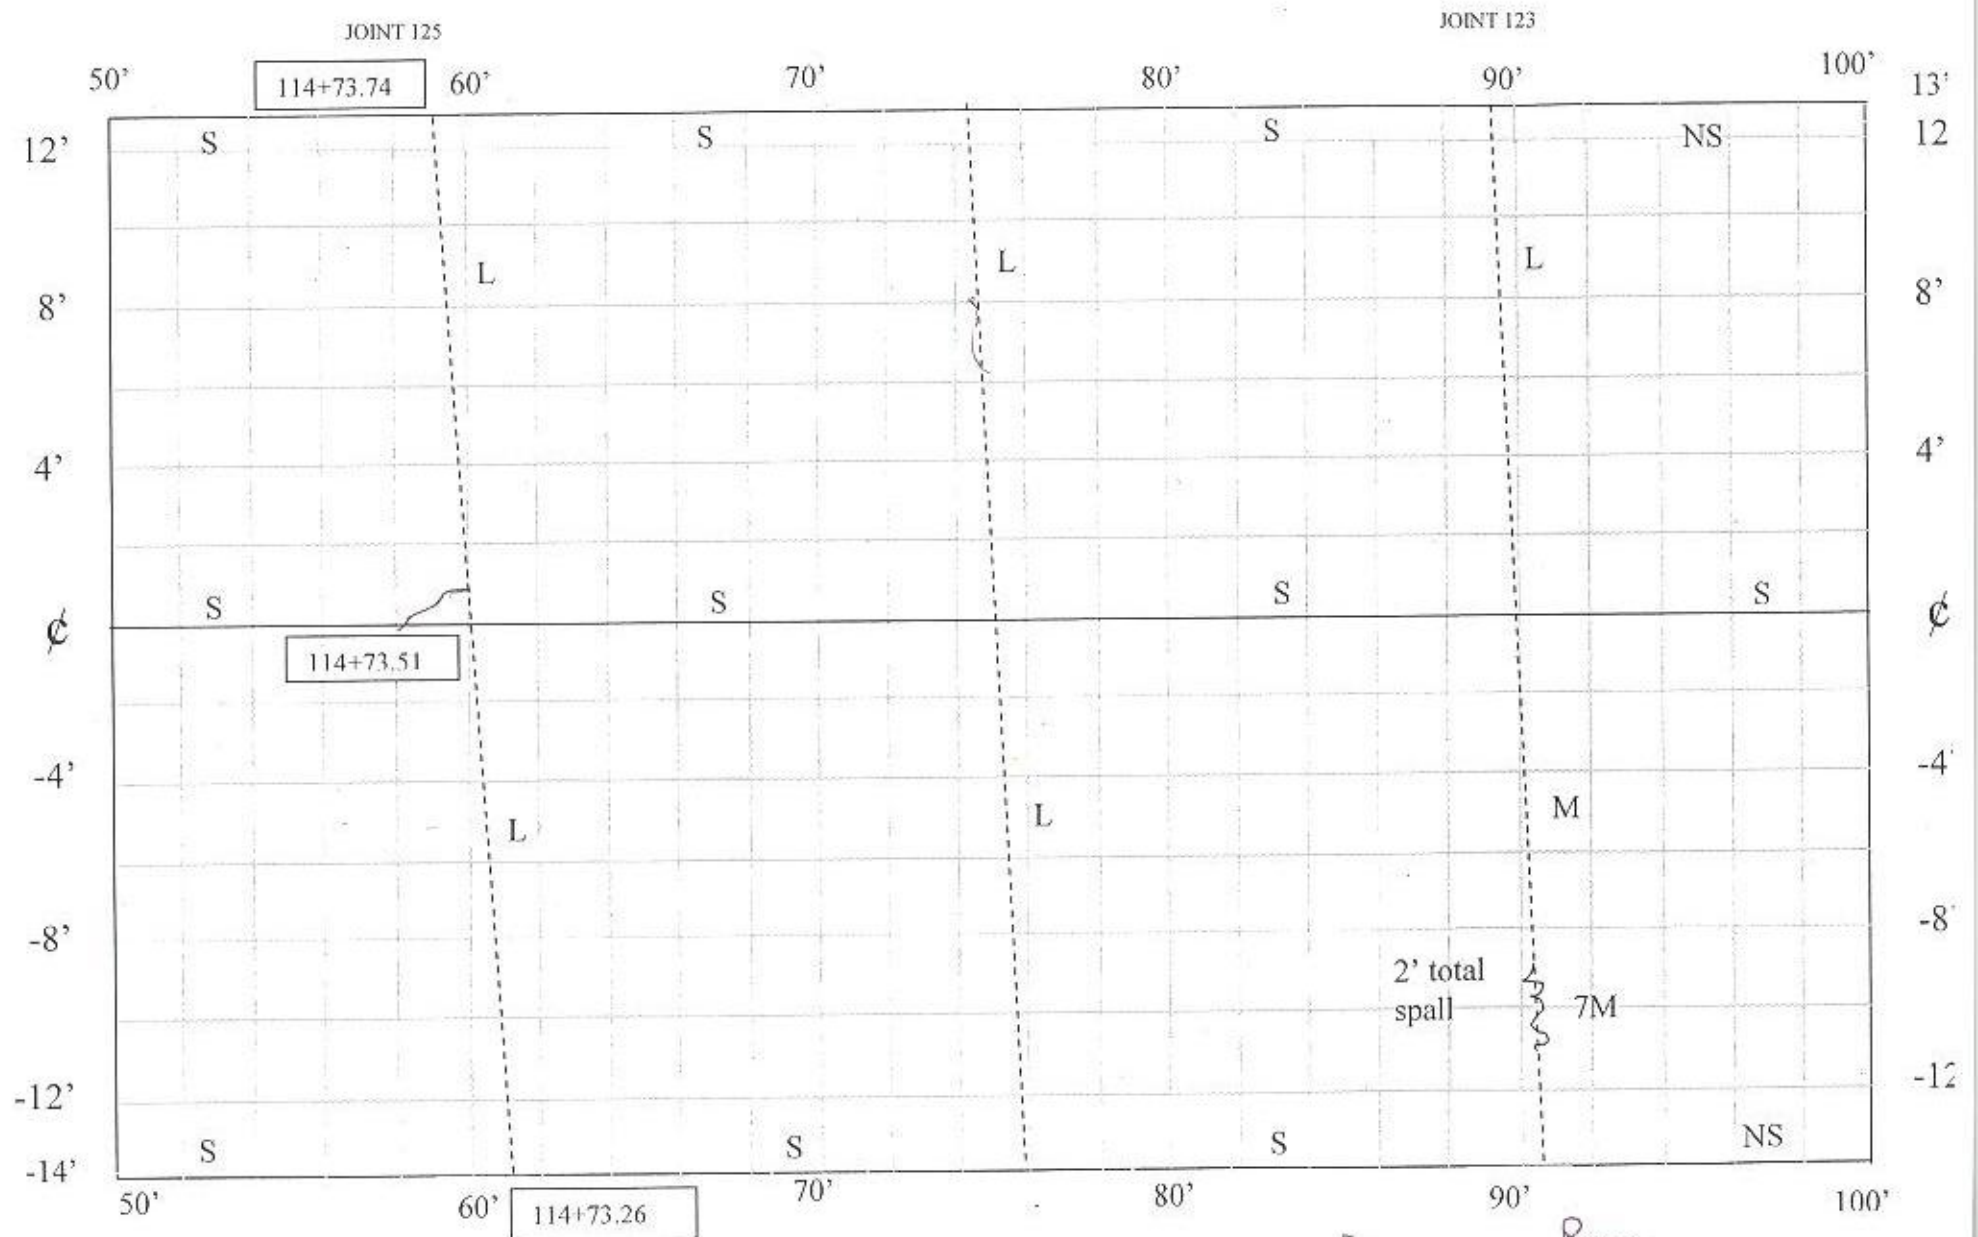


Dr Pass

5L-2	7m(1)2	5223
5m-2		

CELL 8


100-150ft

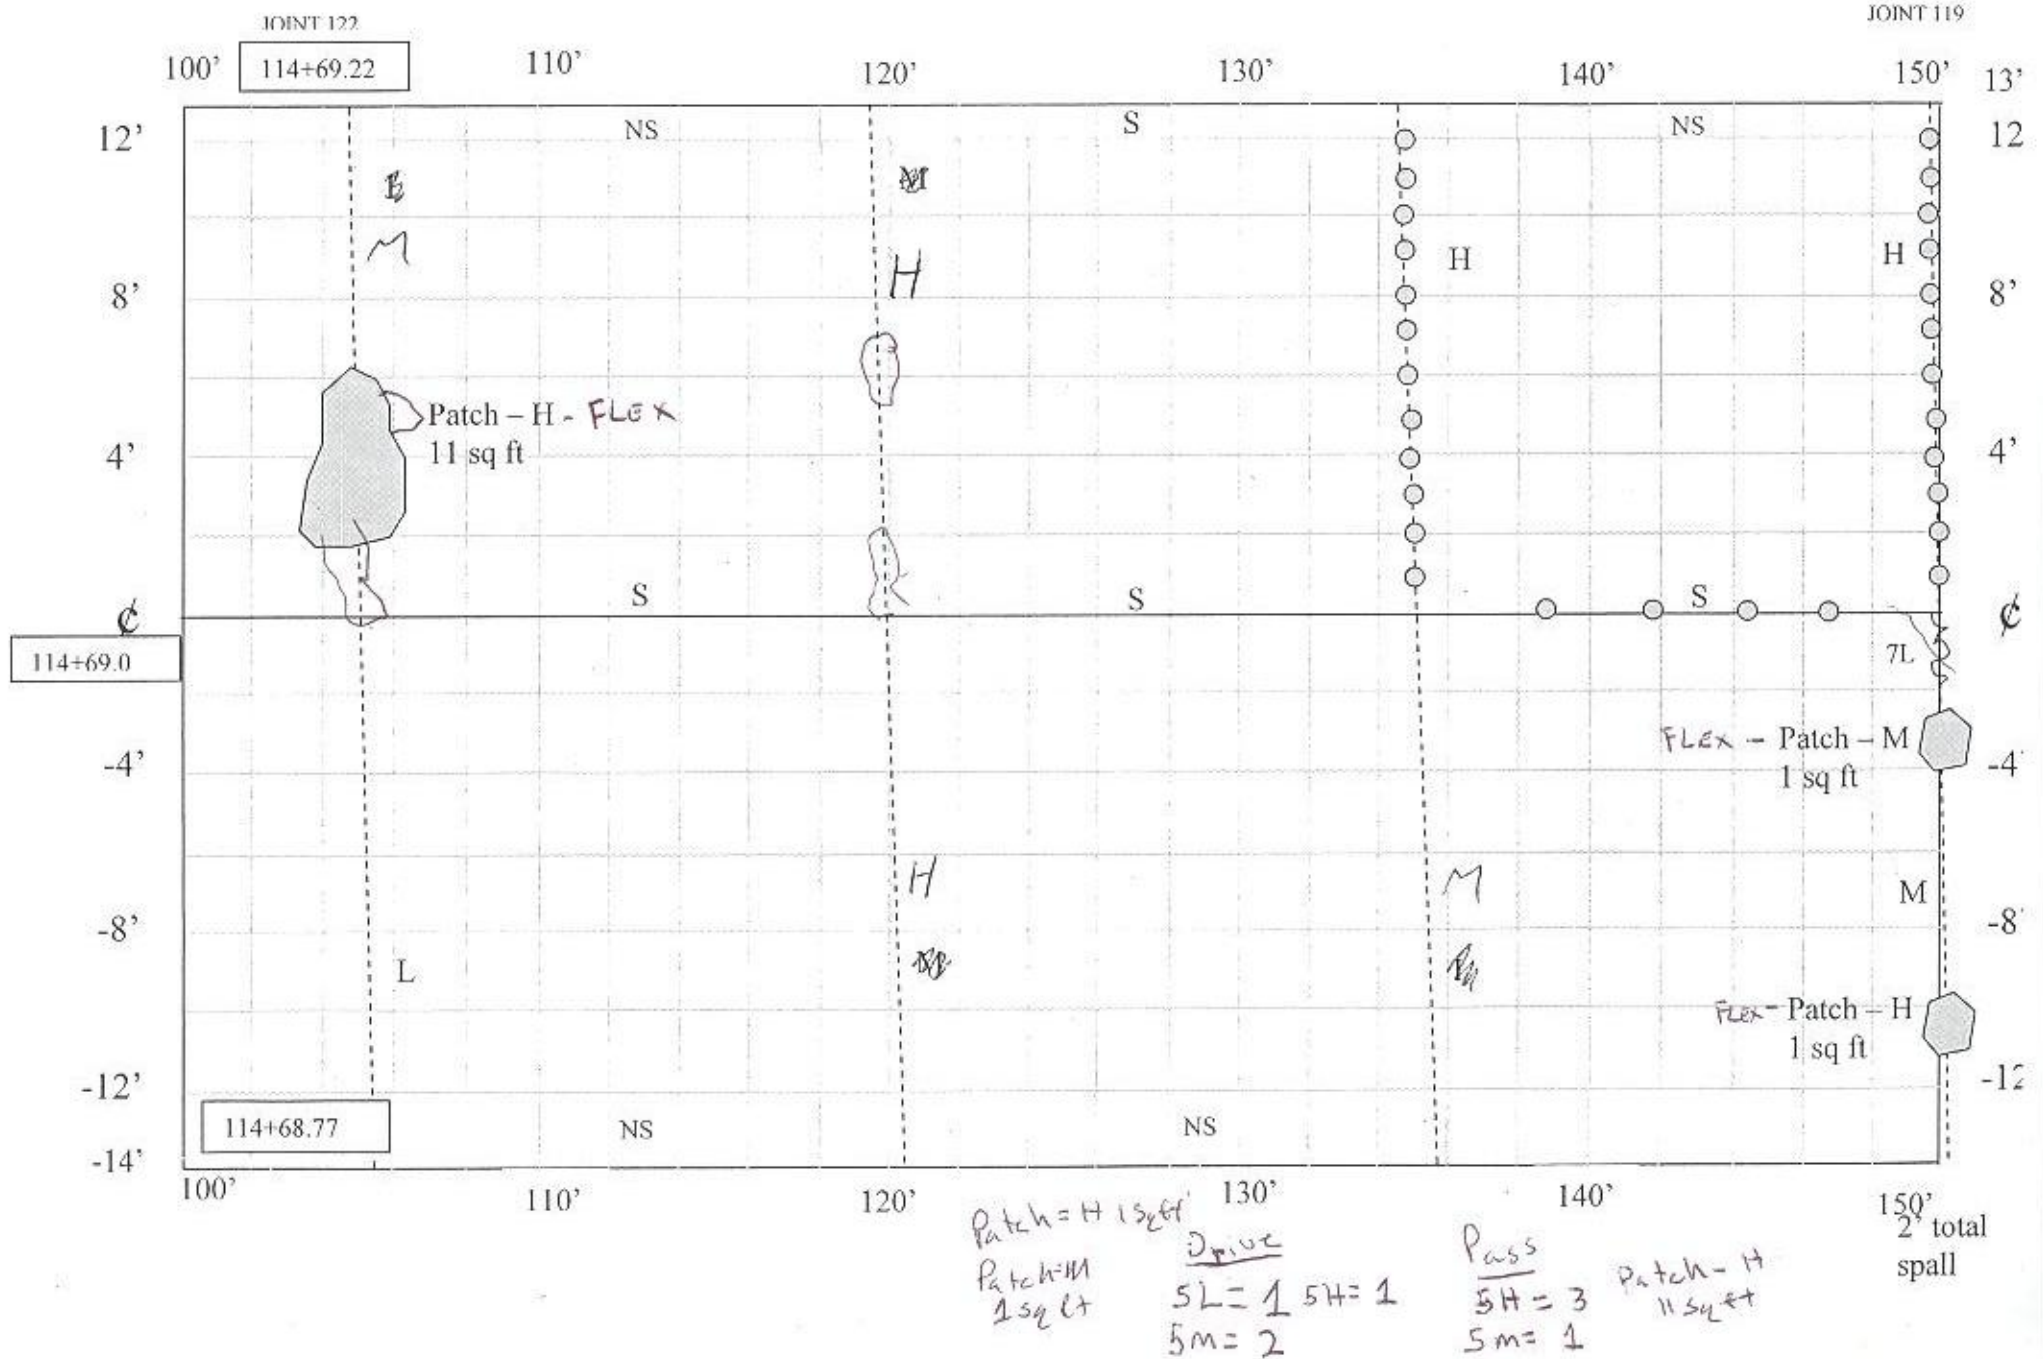

CELL 8


150-200ft

JOINT 119

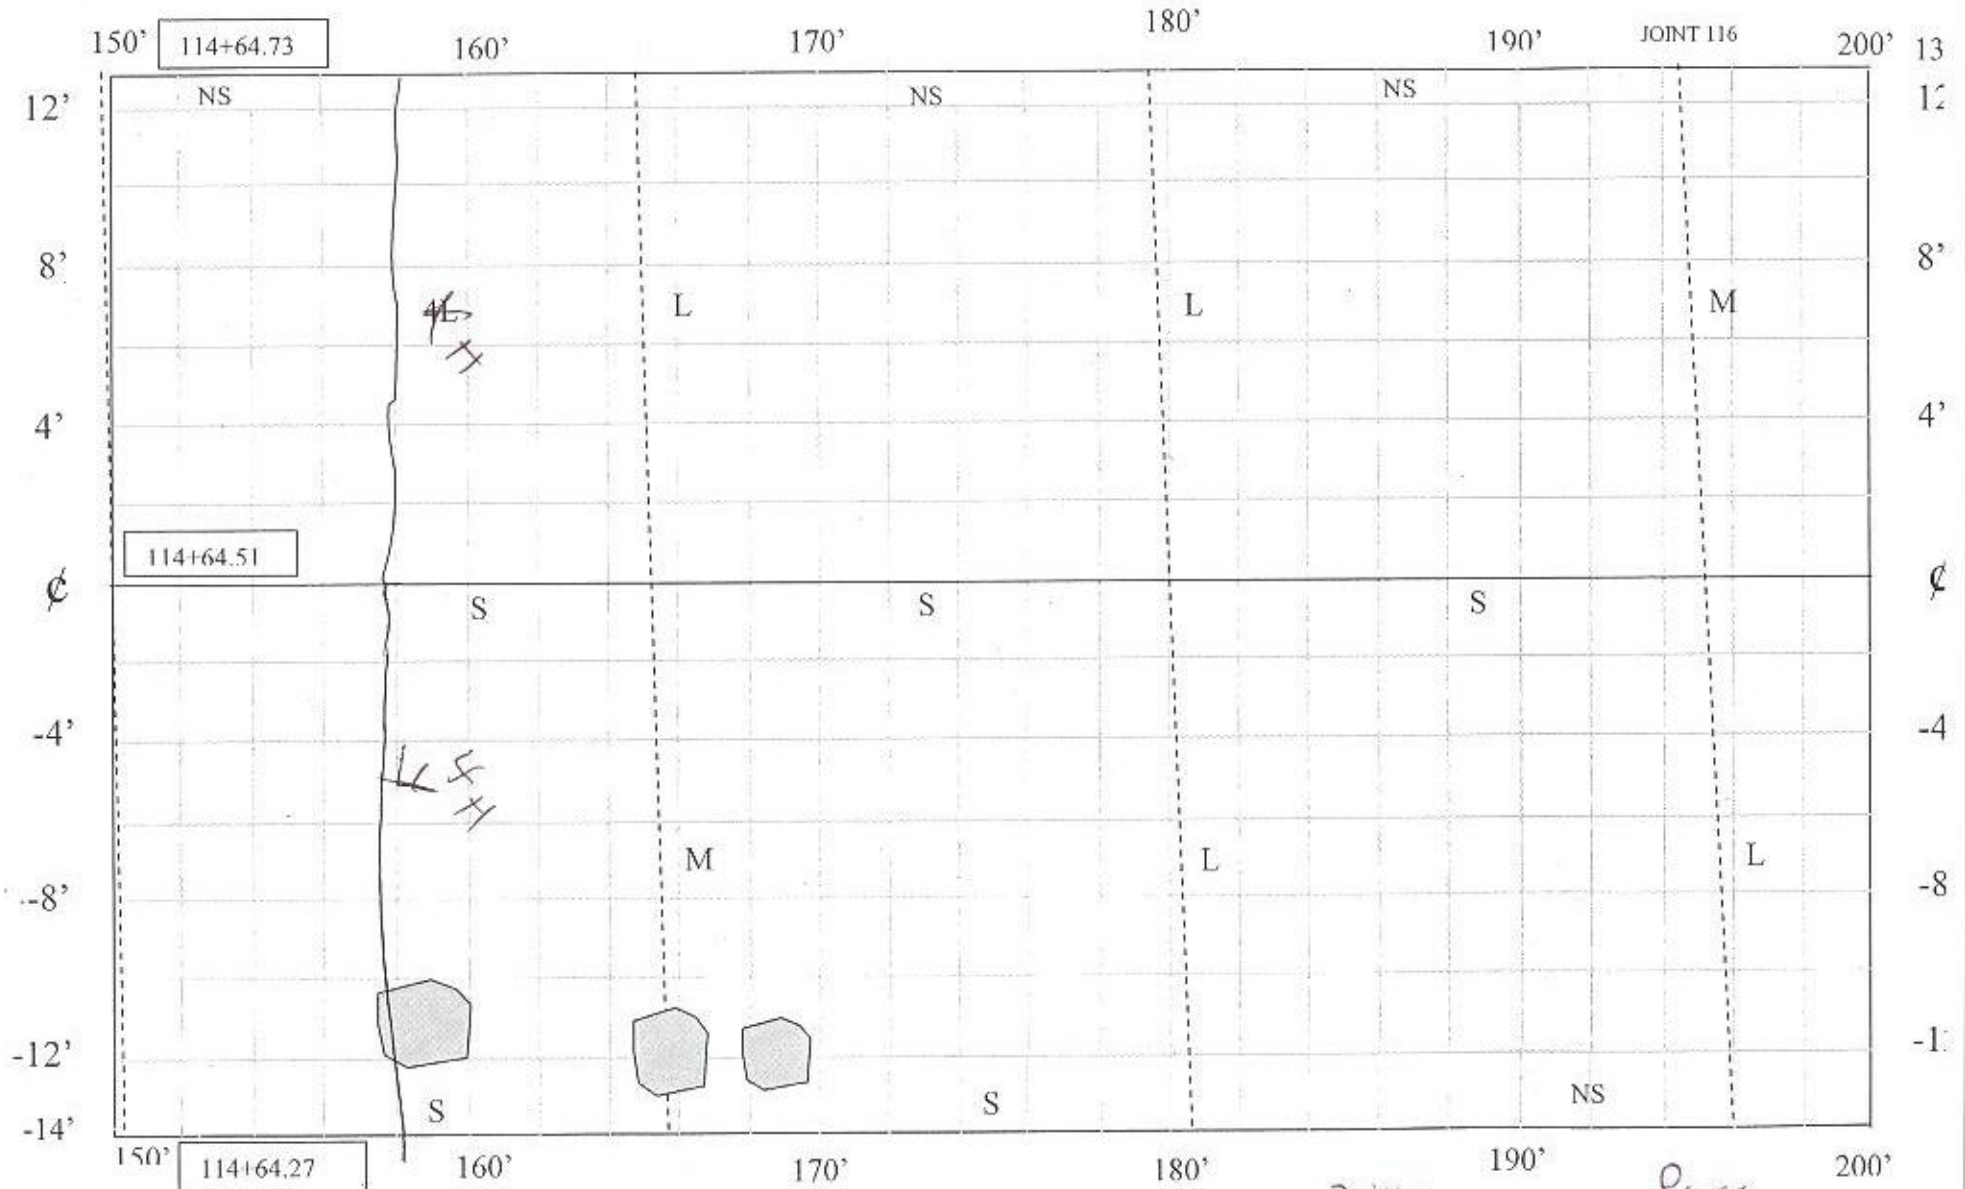


CELL 8

200-250ft

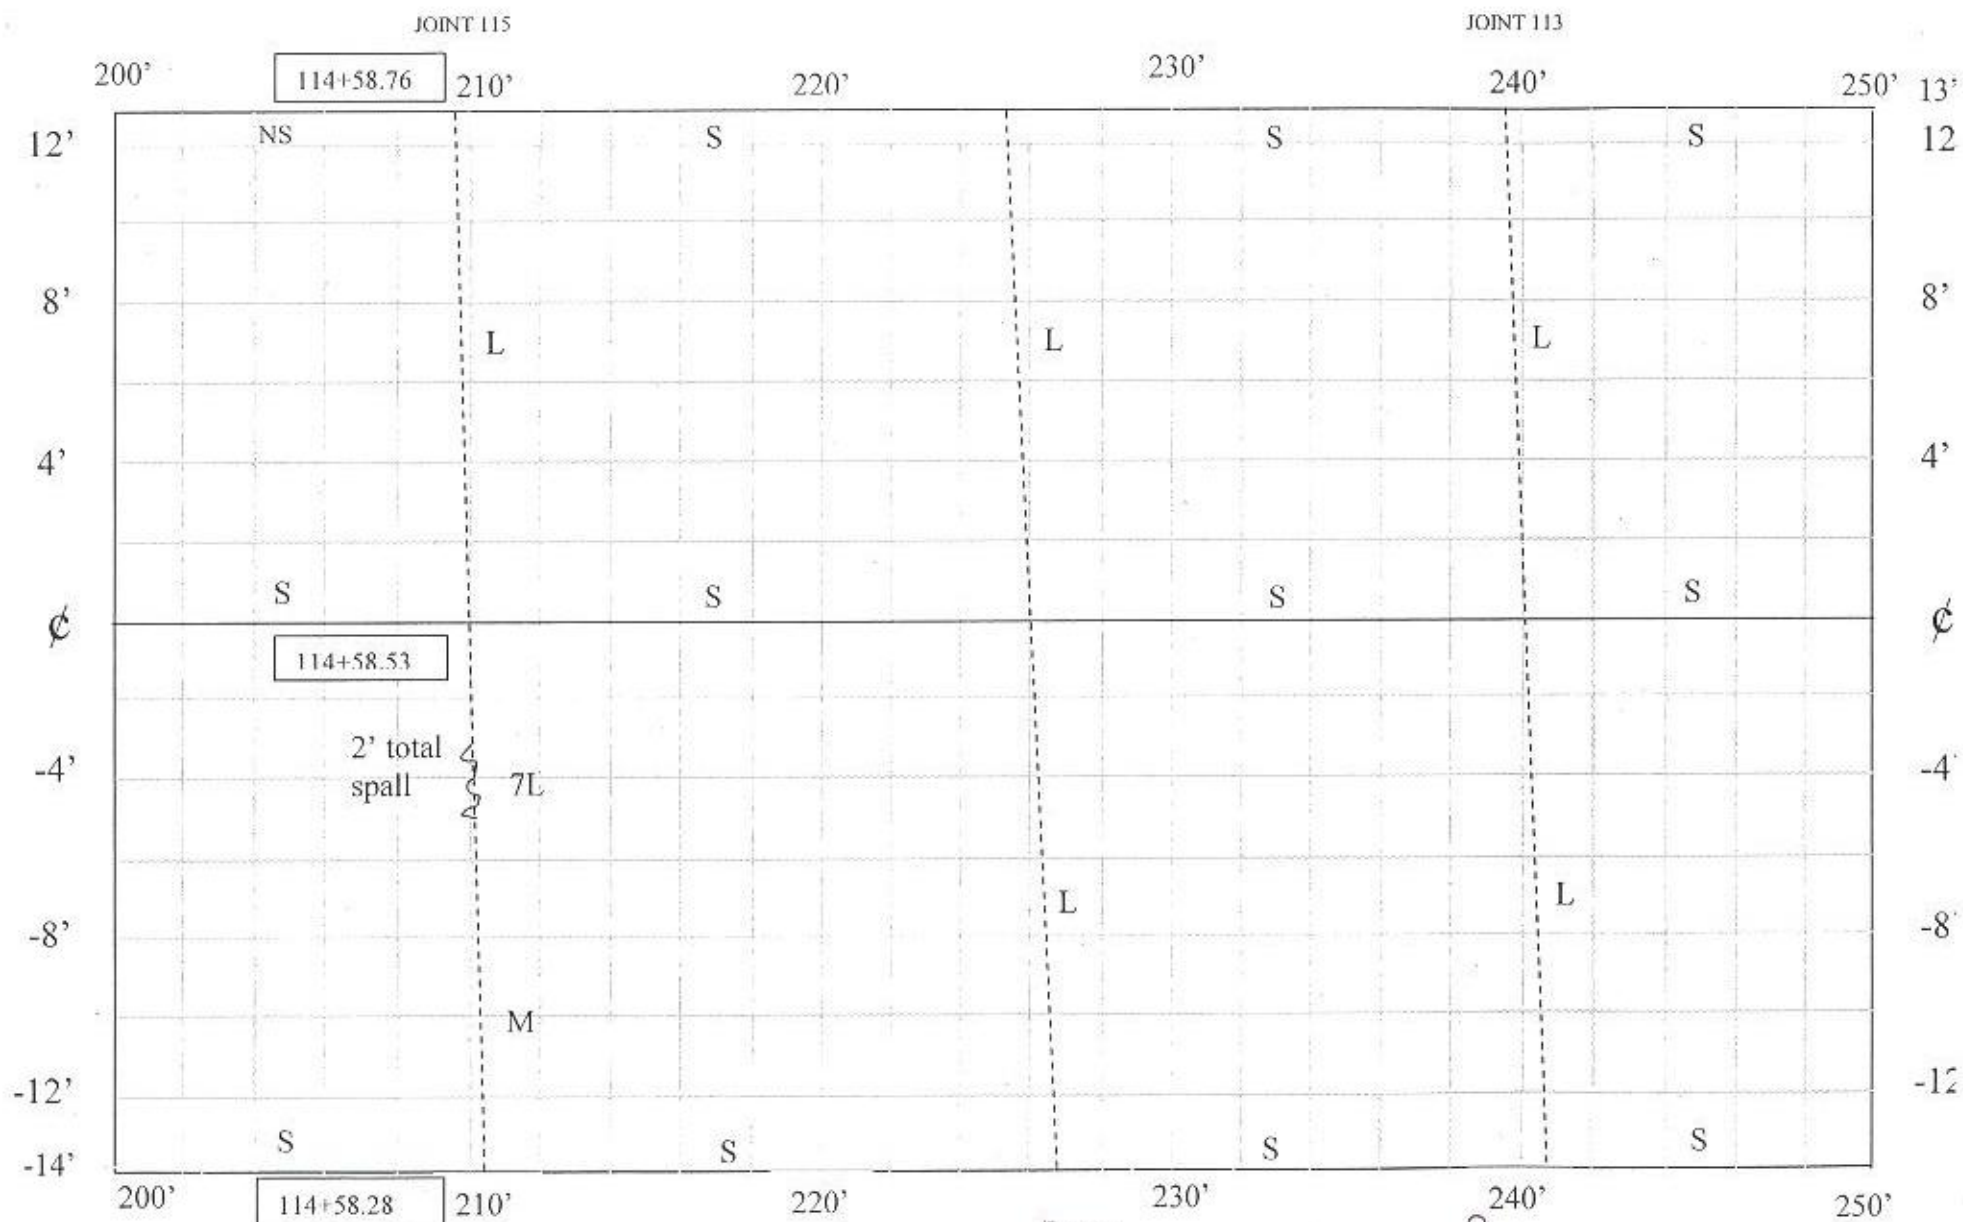

CELL 8

250-300ft

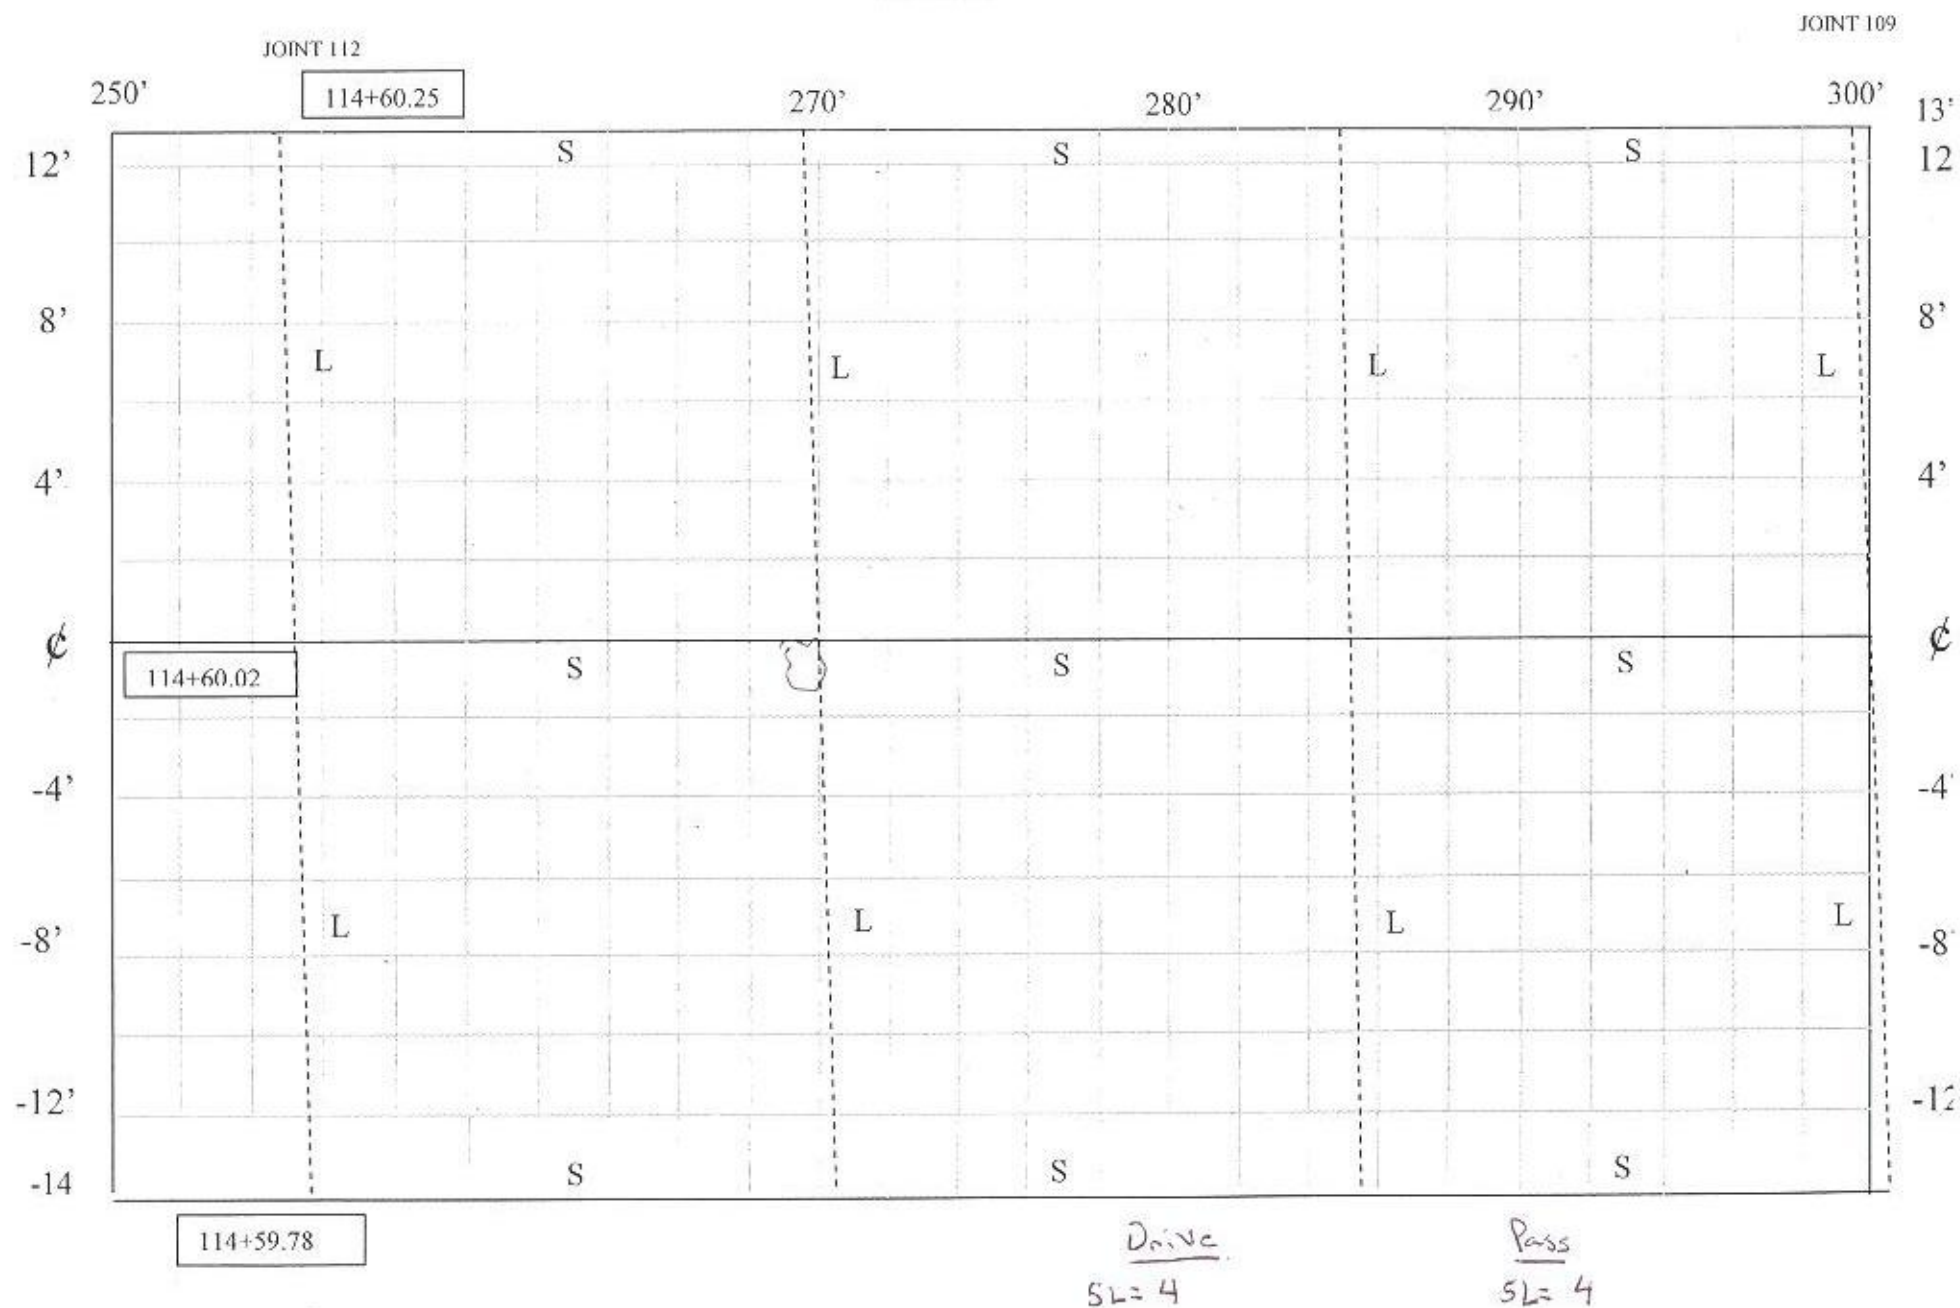


CELL 8

300-350ft

JOINT 109

JOINT 106

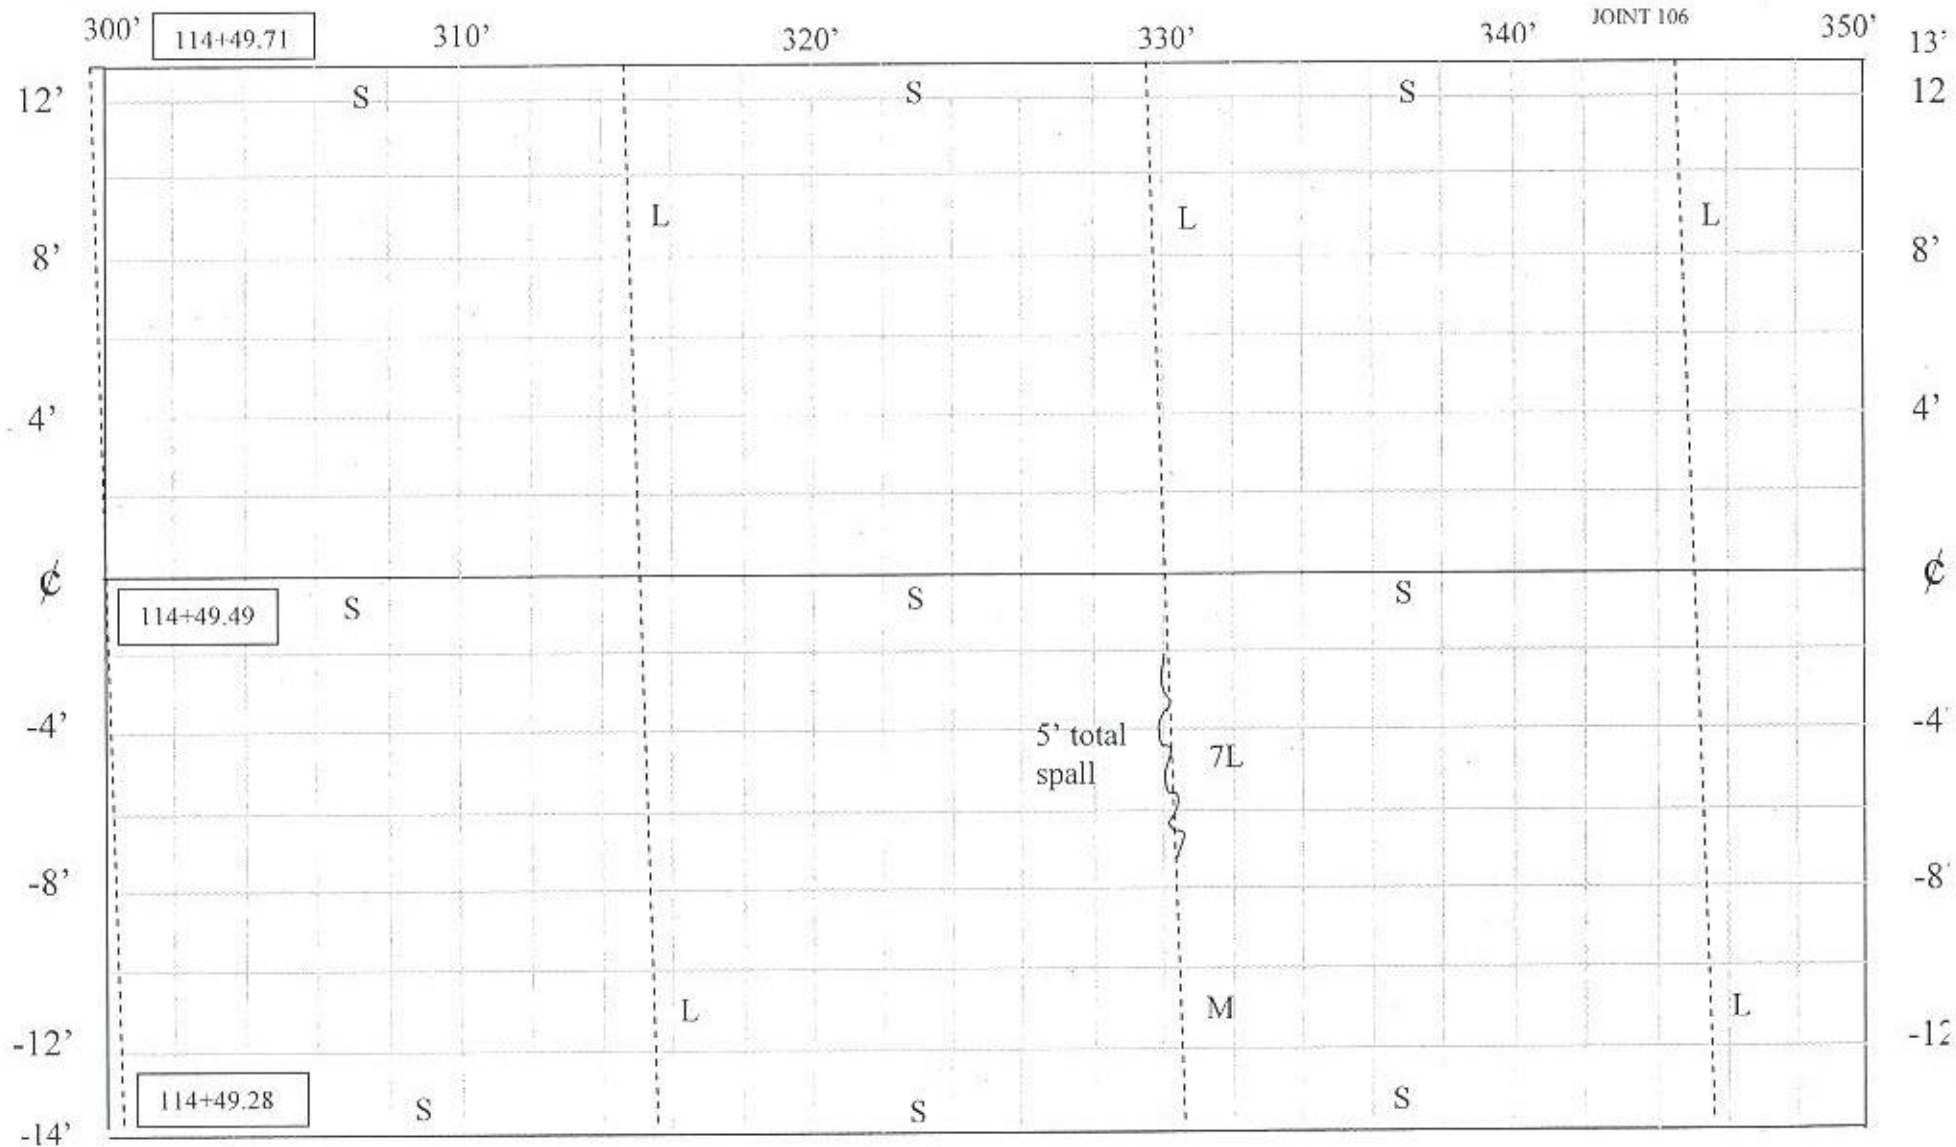

Drive

SL=2 7L=(1) S


SM=1

Pass

SL=3


CELL 8

350-400ft

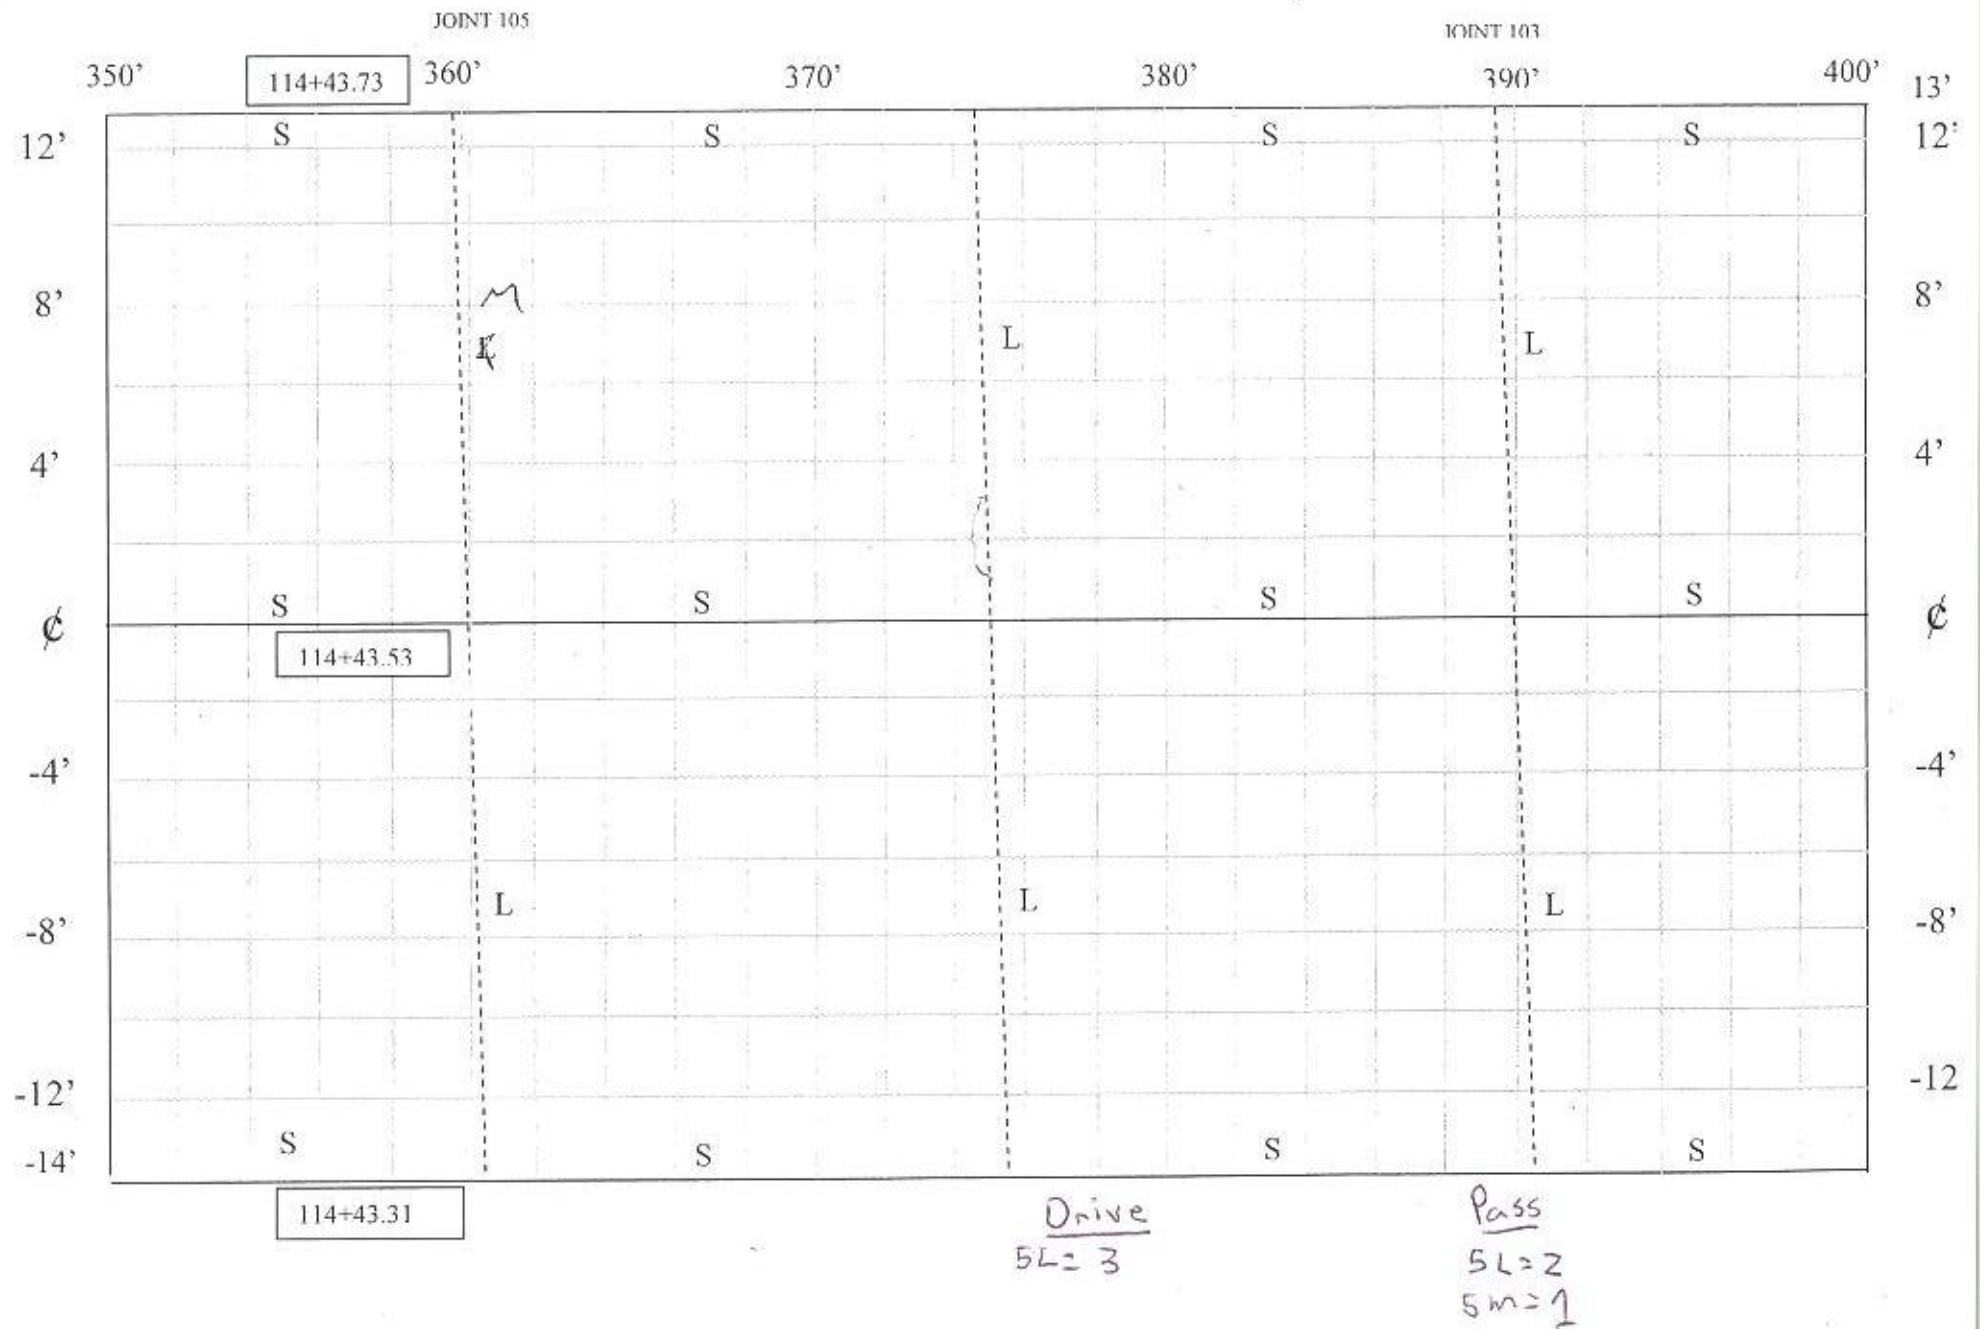

CELL 8

400-450ft

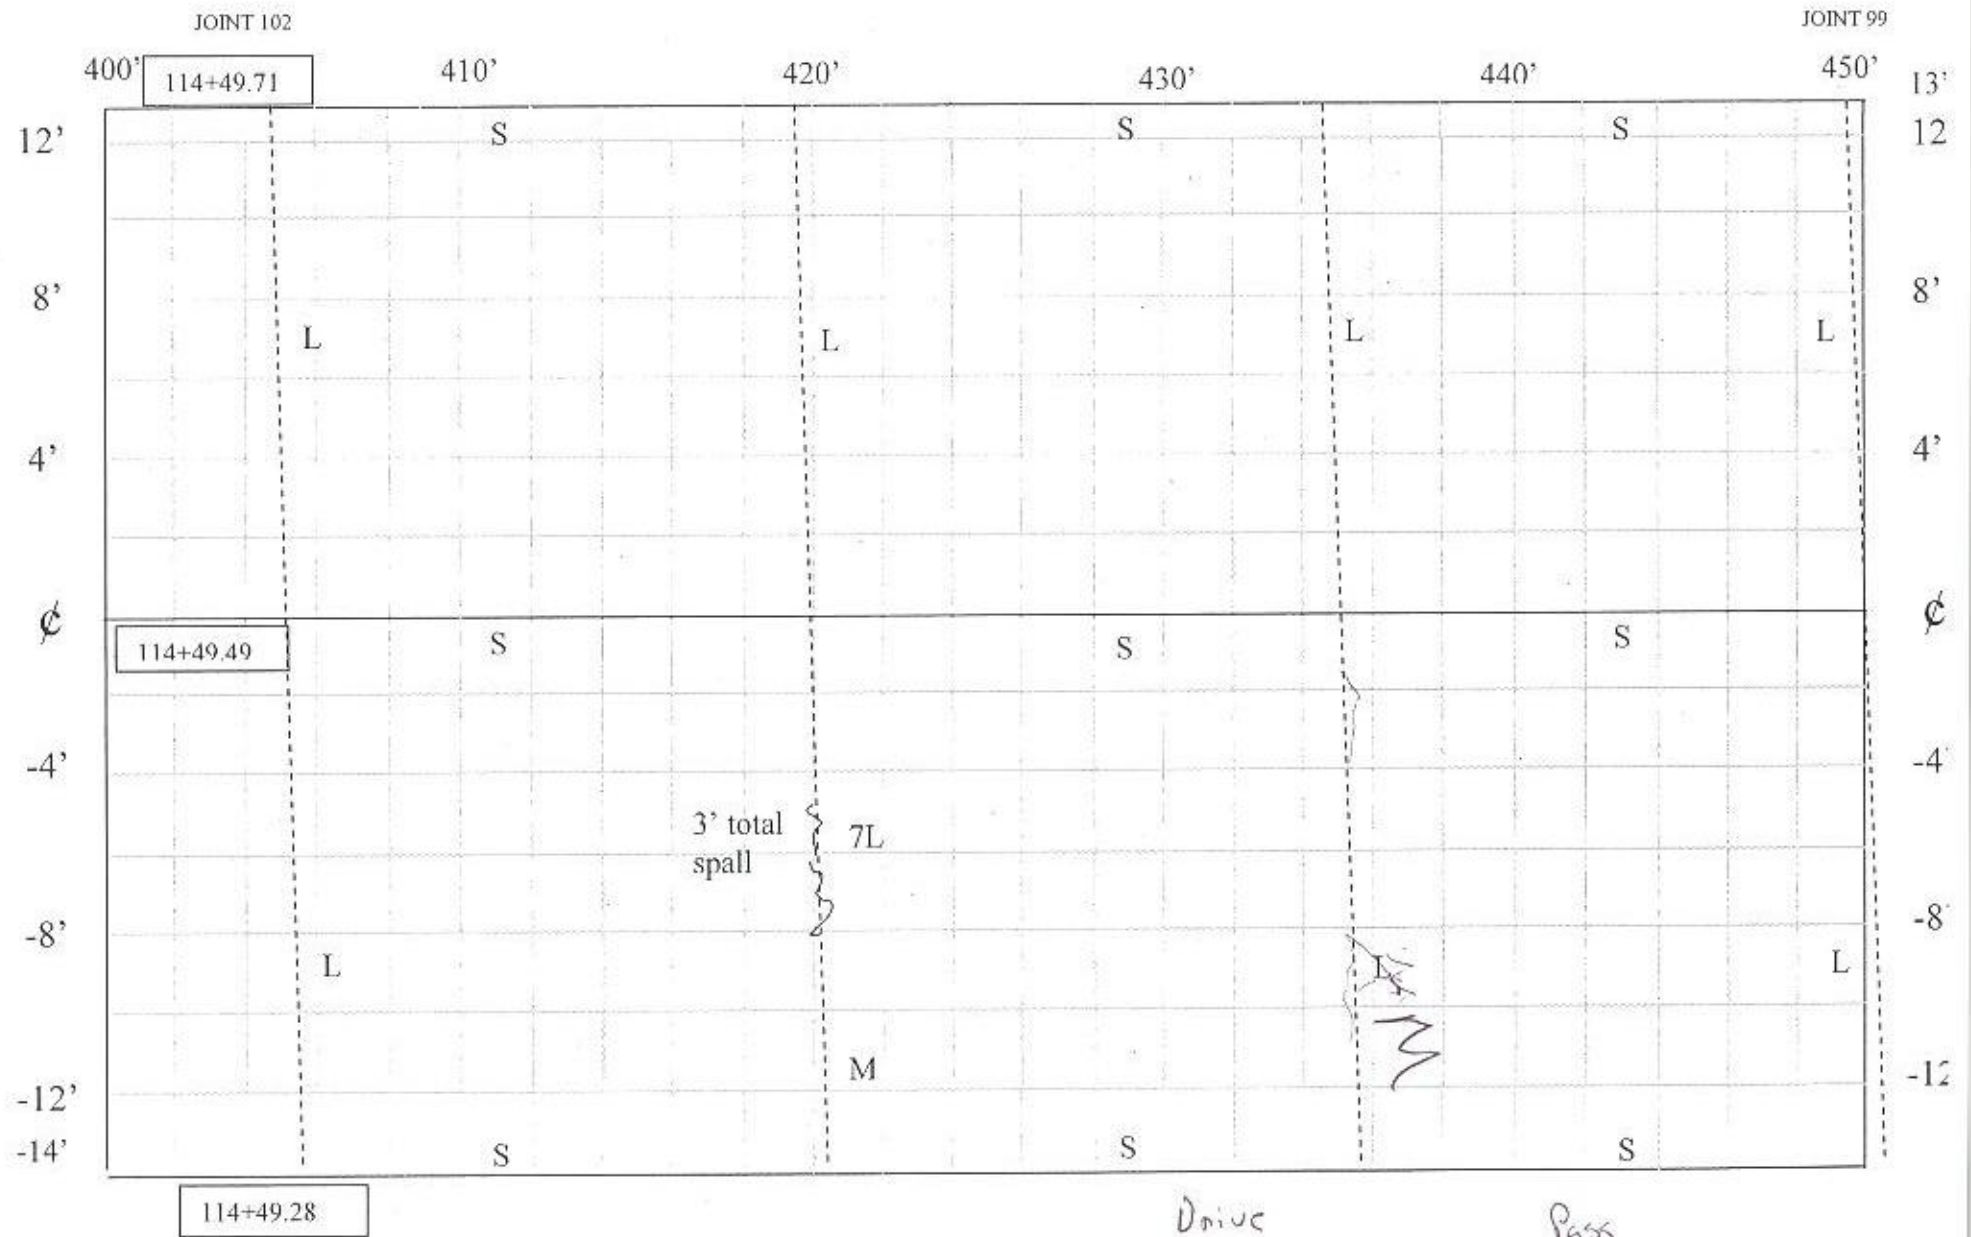


CELL 8

450-500ft

JOINT 99

JOINT 96

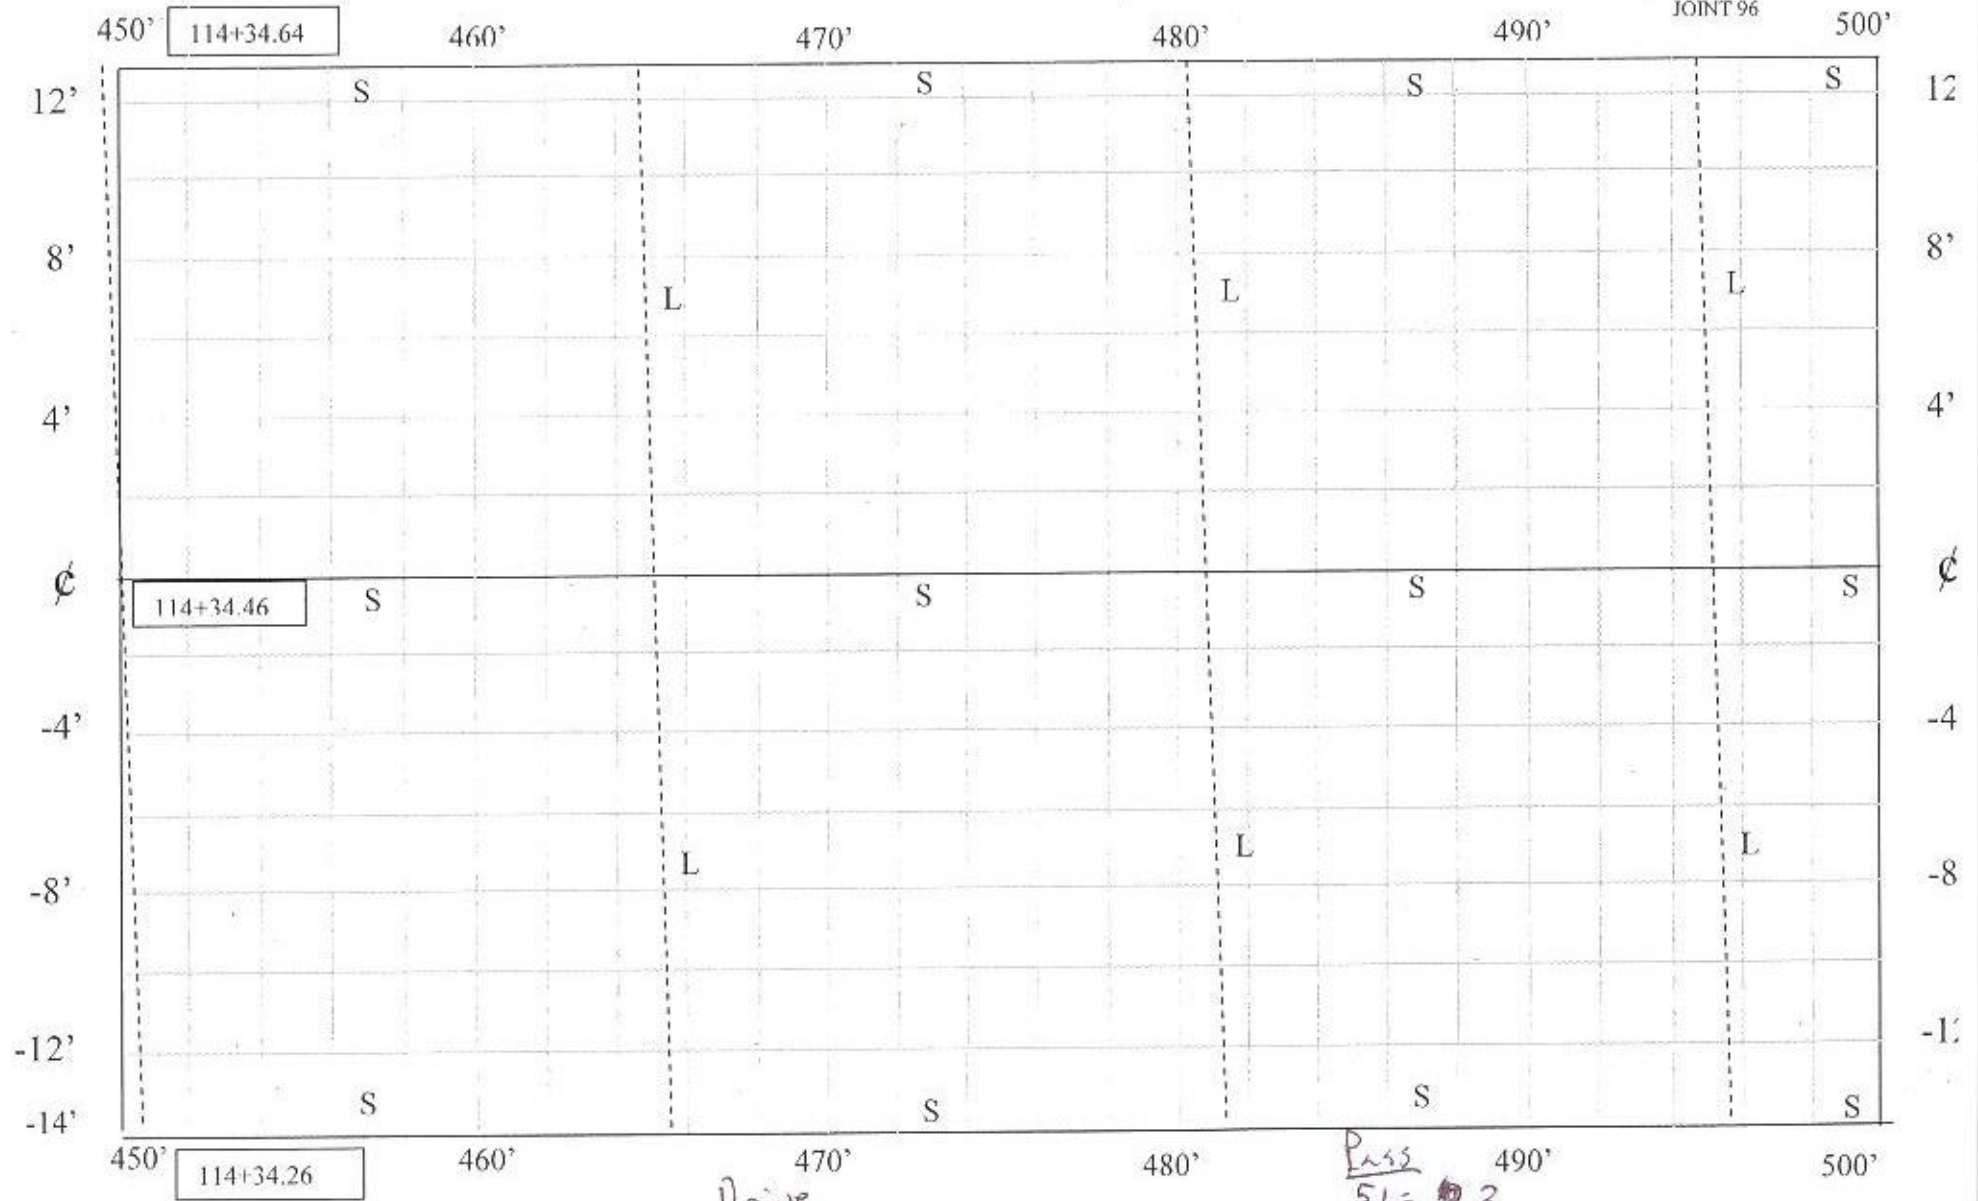

Drive
SL= 3

Pass
SL= 3