

CELL 39

0-50ft

JOINT 1141

0'

102+32.03

10'


20'

30'

JOINT 1139

40'

50'

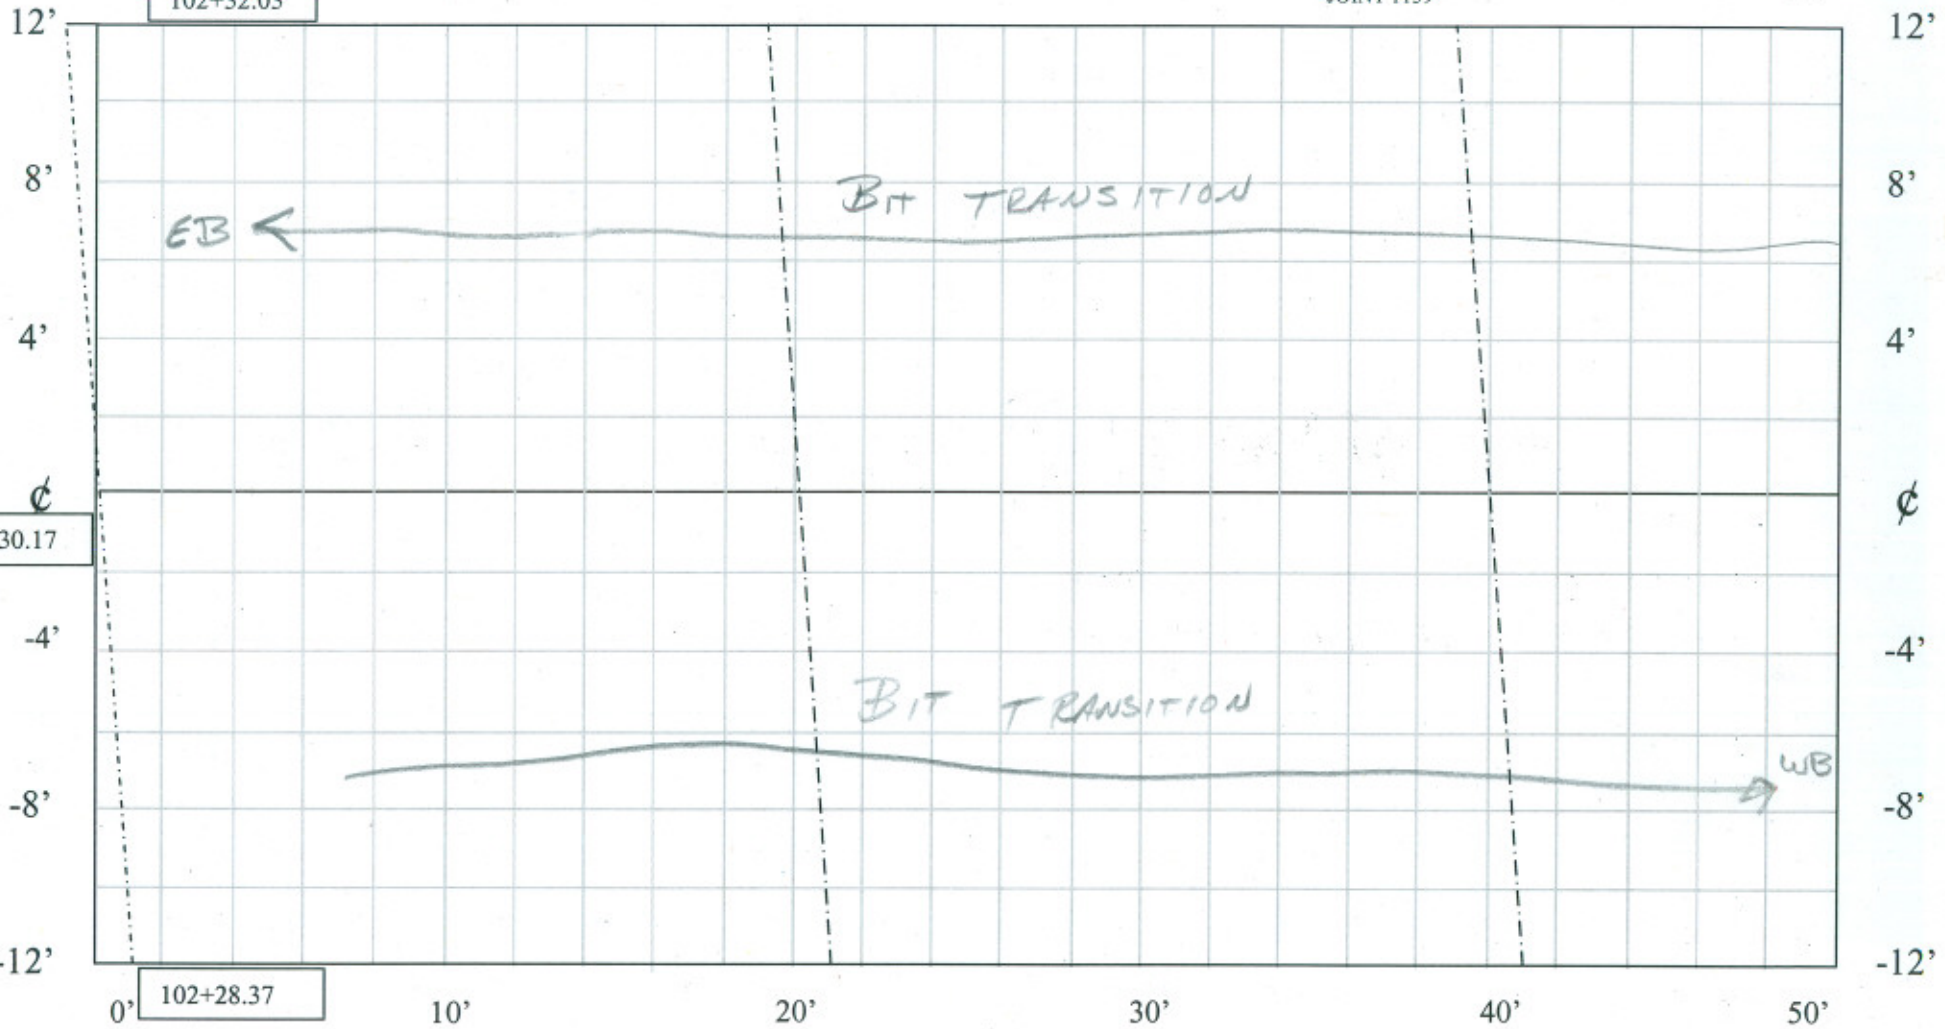

CONCRETE DISTRESS SURVEY

DATE

5/22/09

CHAIN & CONDITION SURVEY
LOW & RYAN

50-100ft

101+71.75

70²

80%

.06

JOINT 1136

100%



CONCRETE DISTRESS SURVEY


DATE _____

5/22/05

Der é'Pau

CELL 39

100-150ft

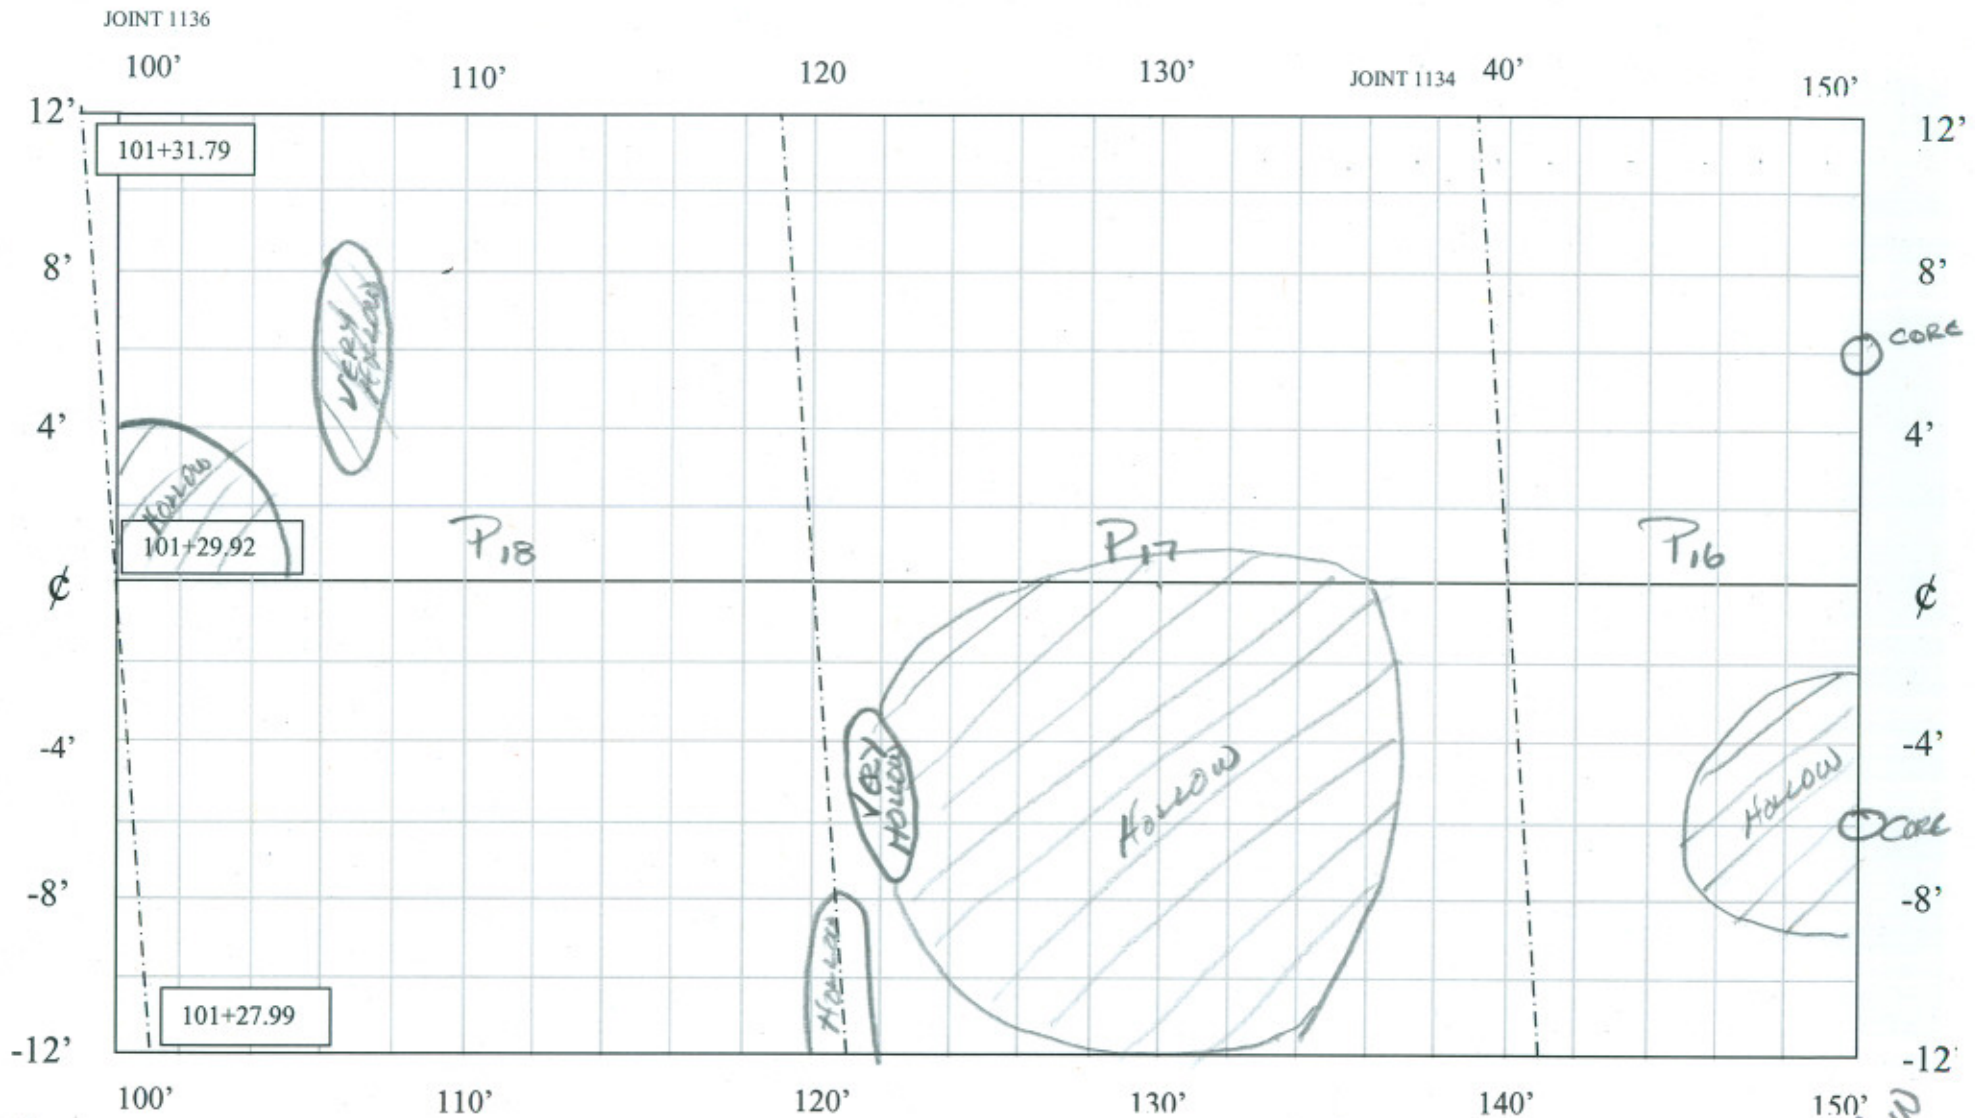

3/11

CONCRETE DISTRESS SURVEY

DATE

5/22/09


DRAW
100+80

CELL 39

150-200ft

JOINT 1133

JOINT 1131

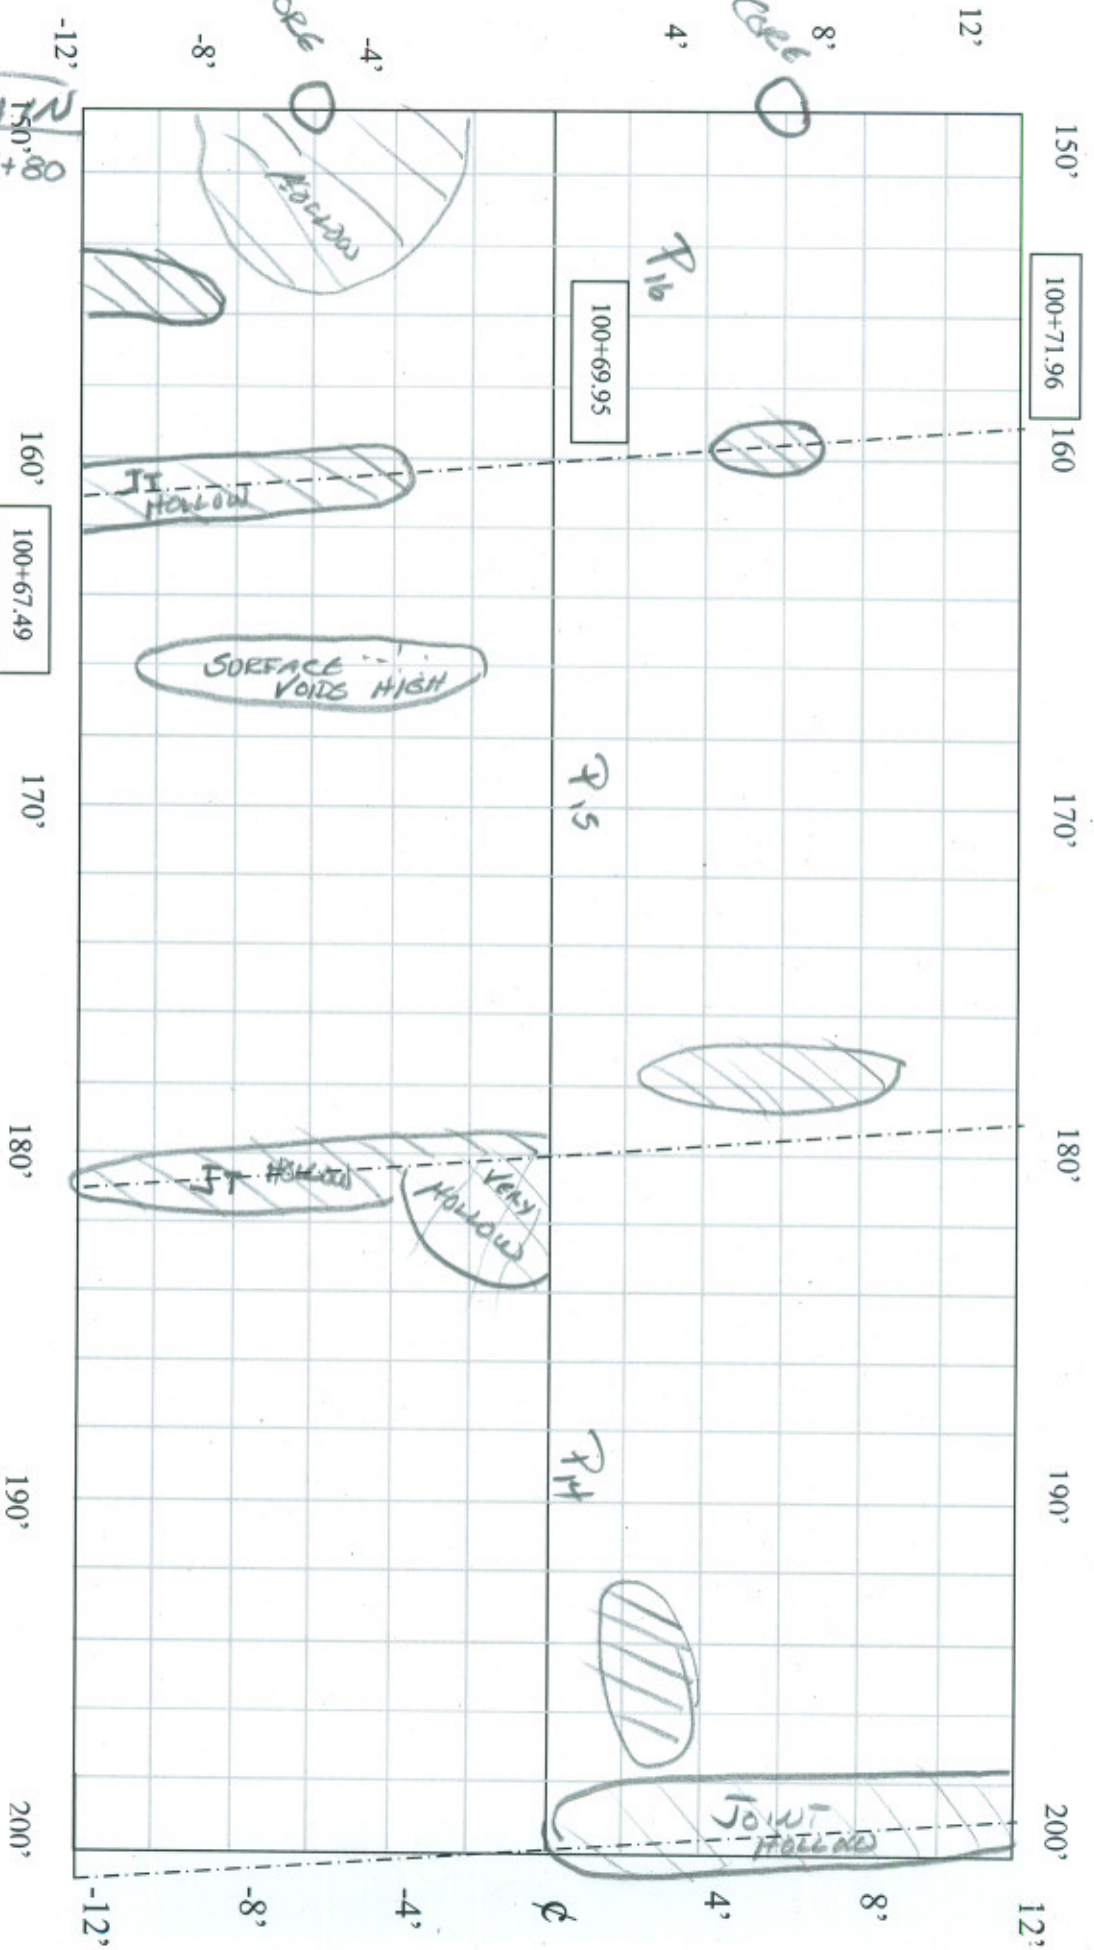

CONCRETE DISTRESS SURVEY

DATE


5/22/09

CELL 39

JOINT 1126

300-350ft

JOINT 1124

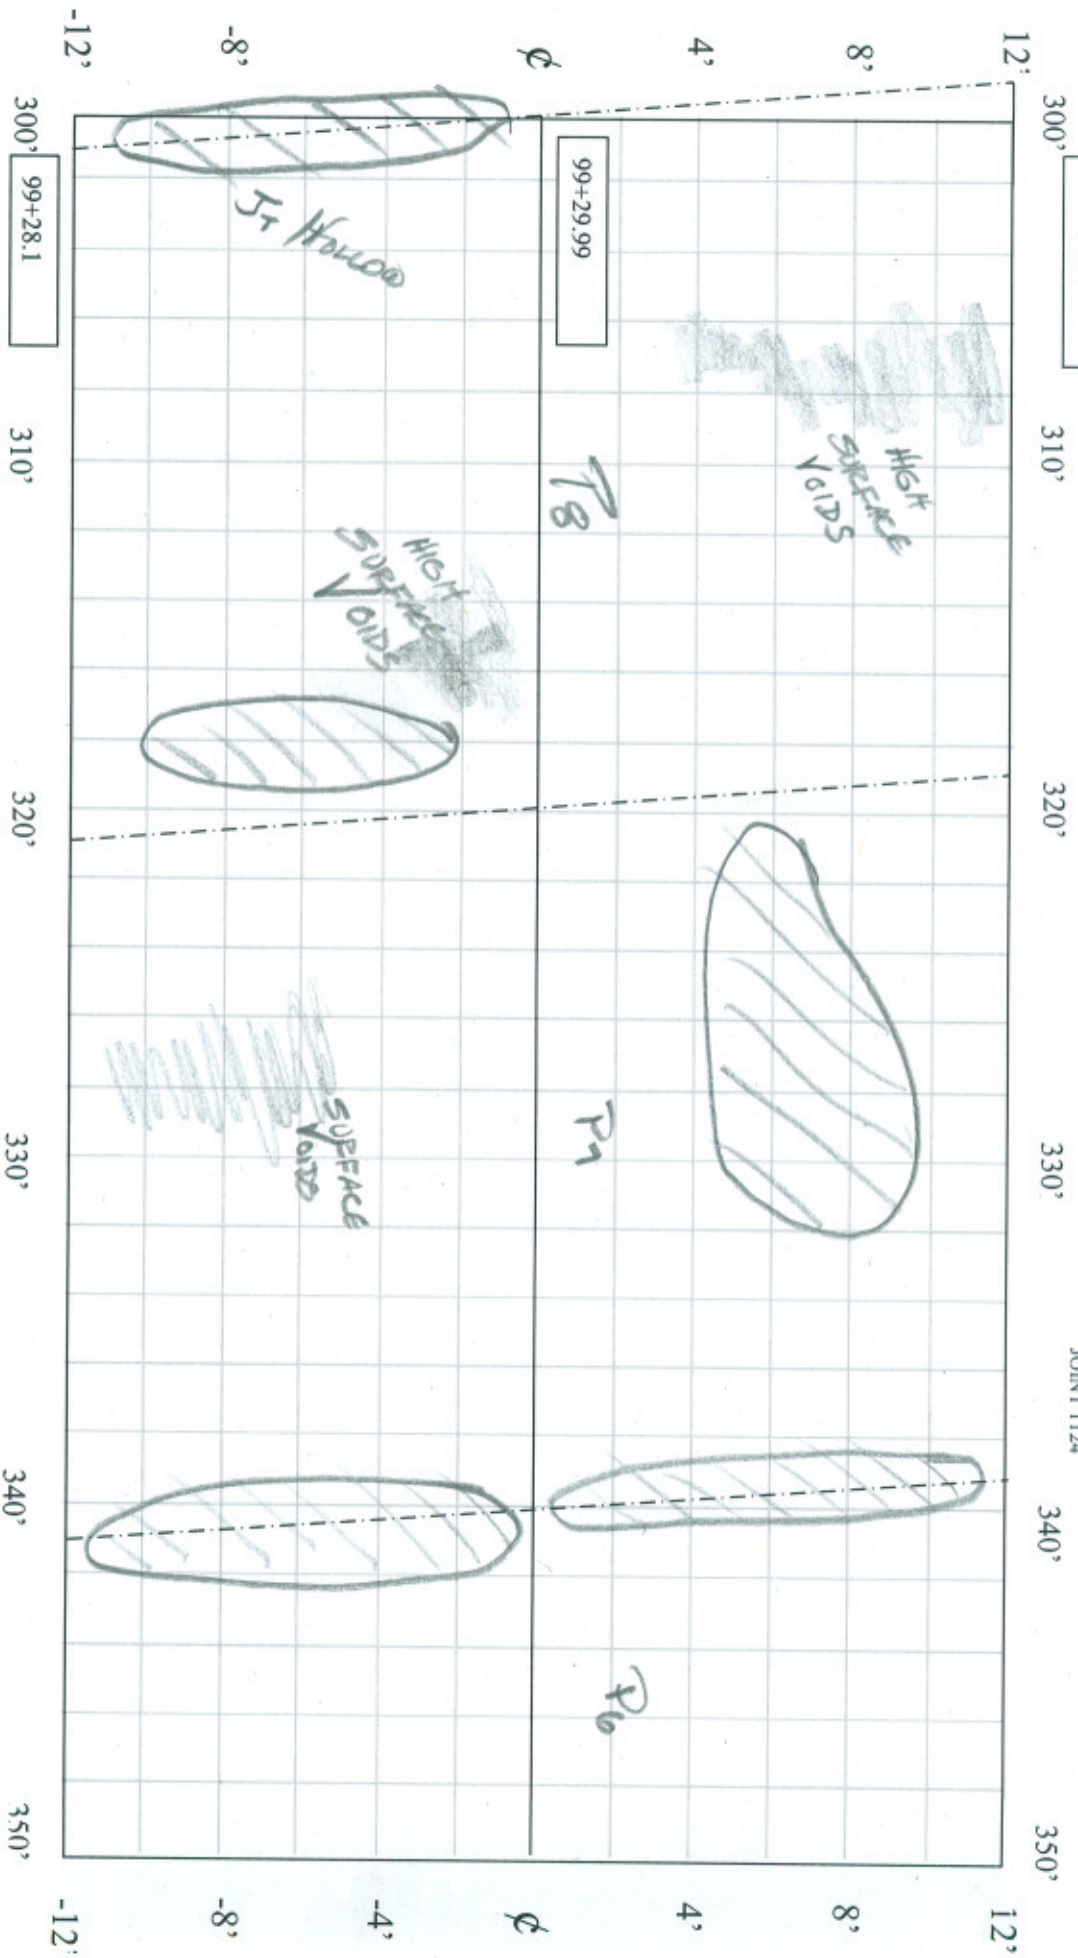


CONCRETE DISTRESS SURVEY

DATE

5/22/09

5/11

200-250ft

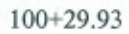
 $100+31.98$  $100+27.99$

5/22/09

99+78

DRAIN

CELL 39

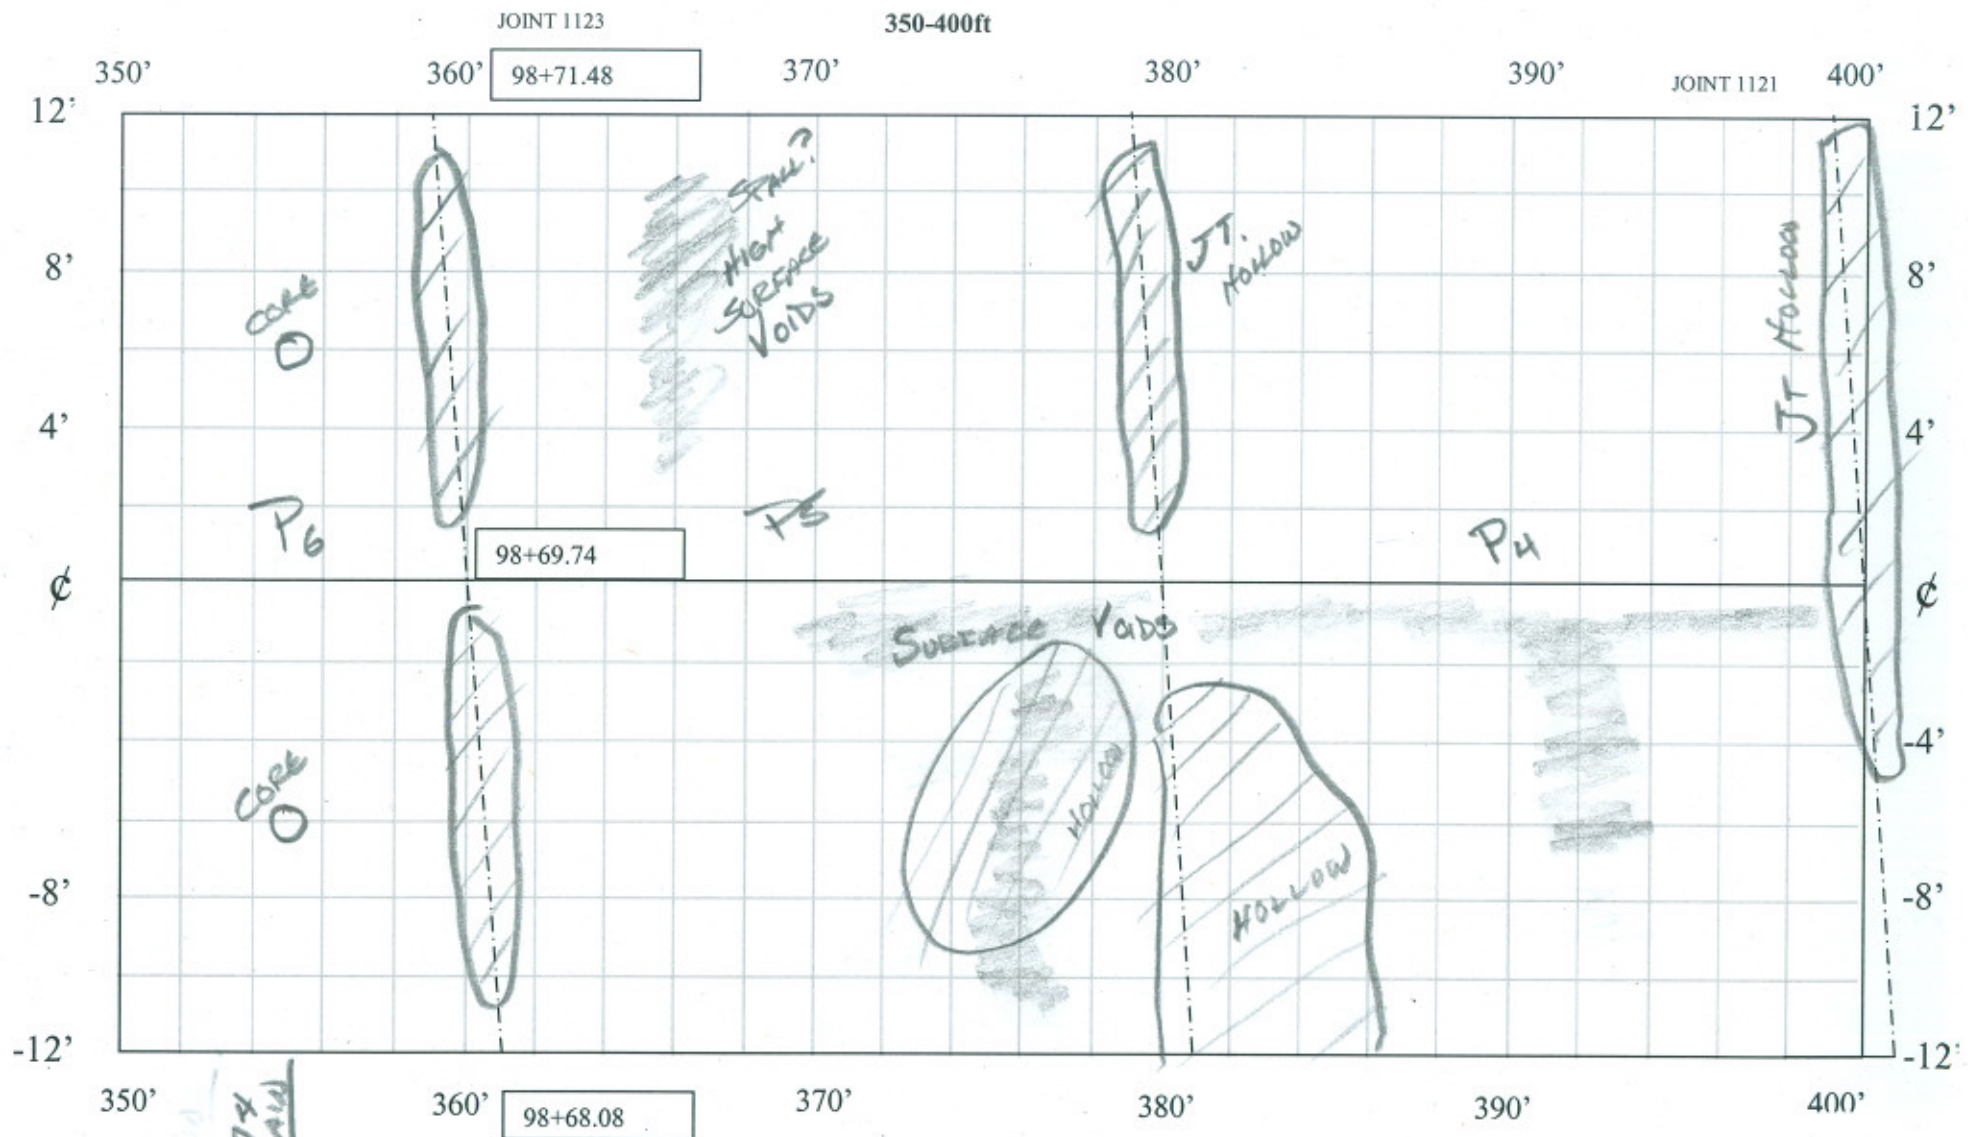


CONCRETE DISTRESS SURVEY

DATE

5/22/09

CELL 39

250-300ft

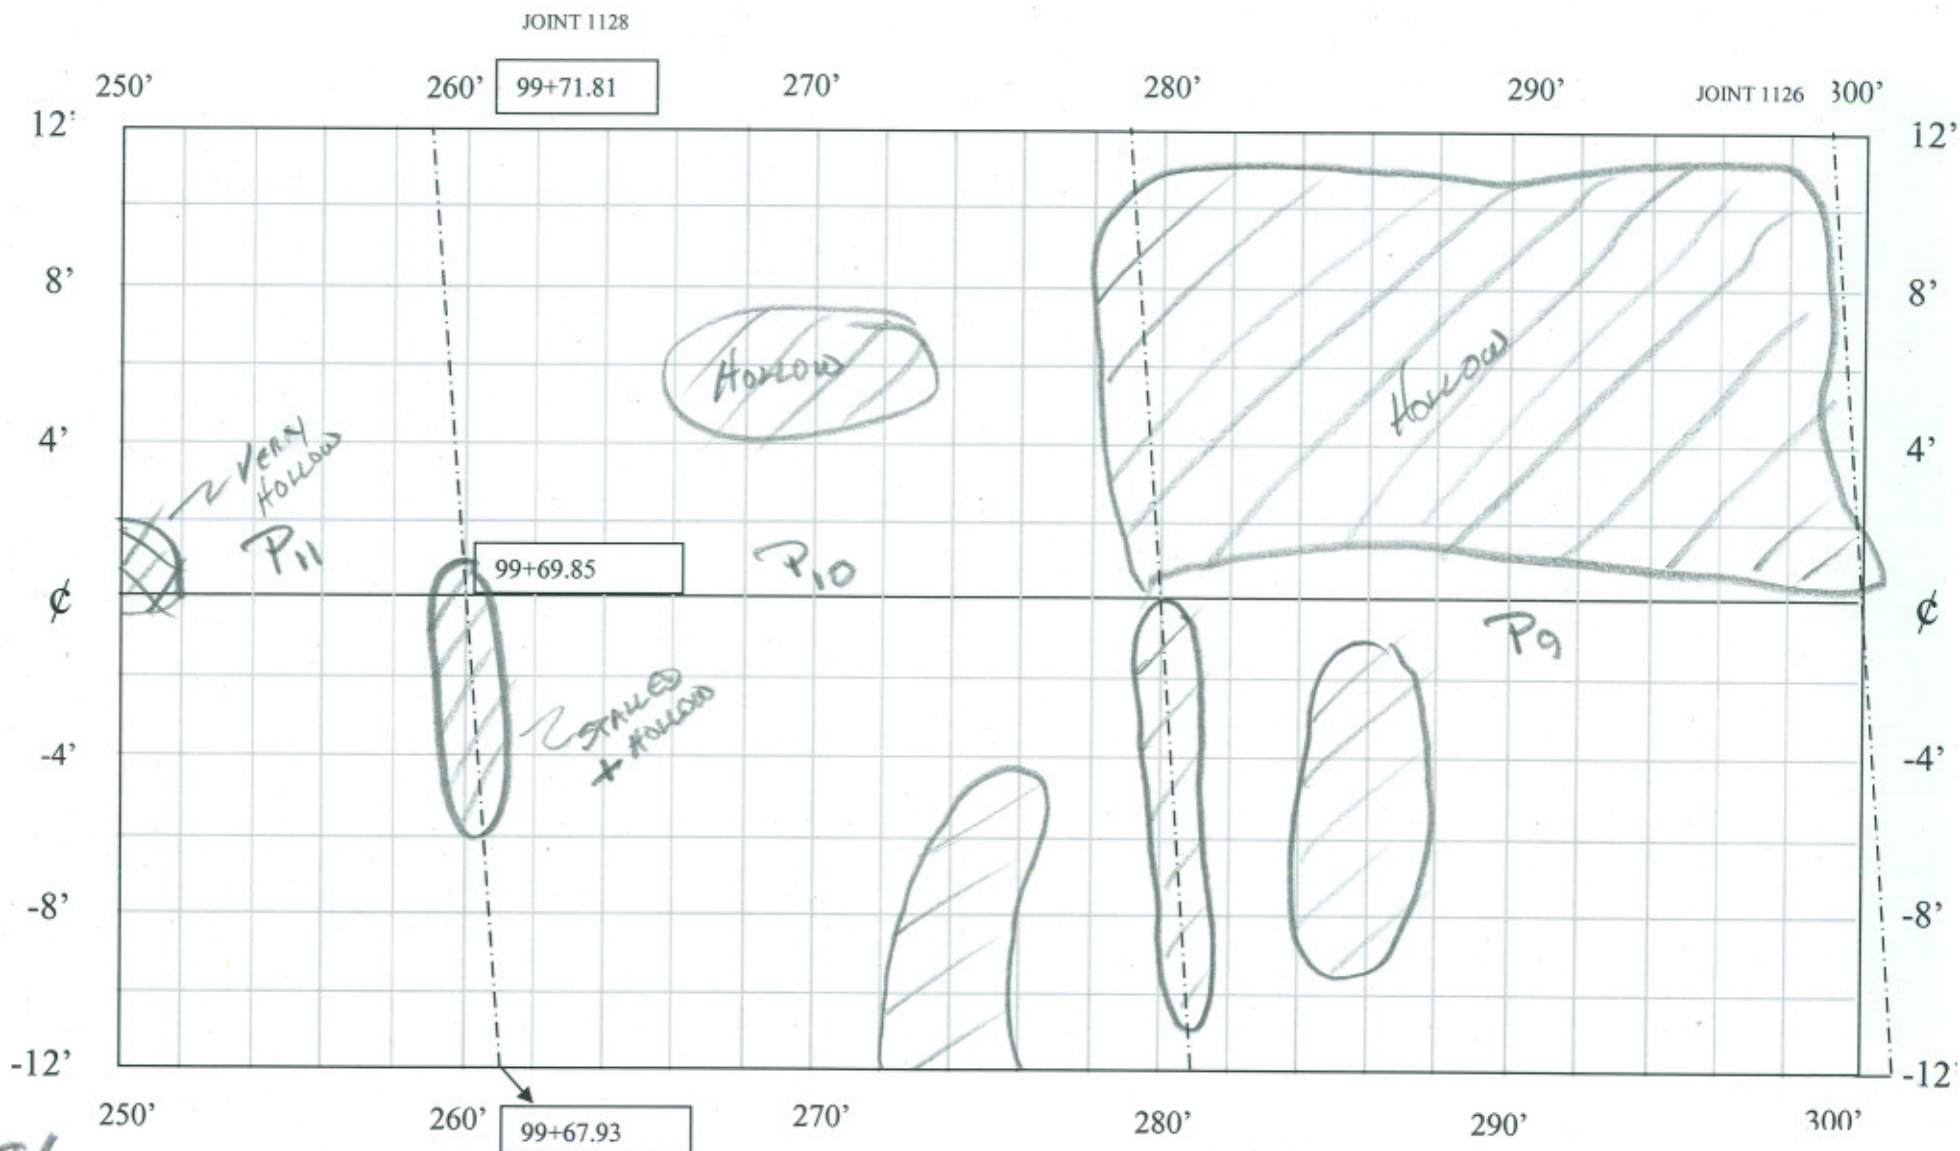

8/11


CONCRETE DISTRESS SURVEY

DATE

5/22/09

CELL 39


400-450ft

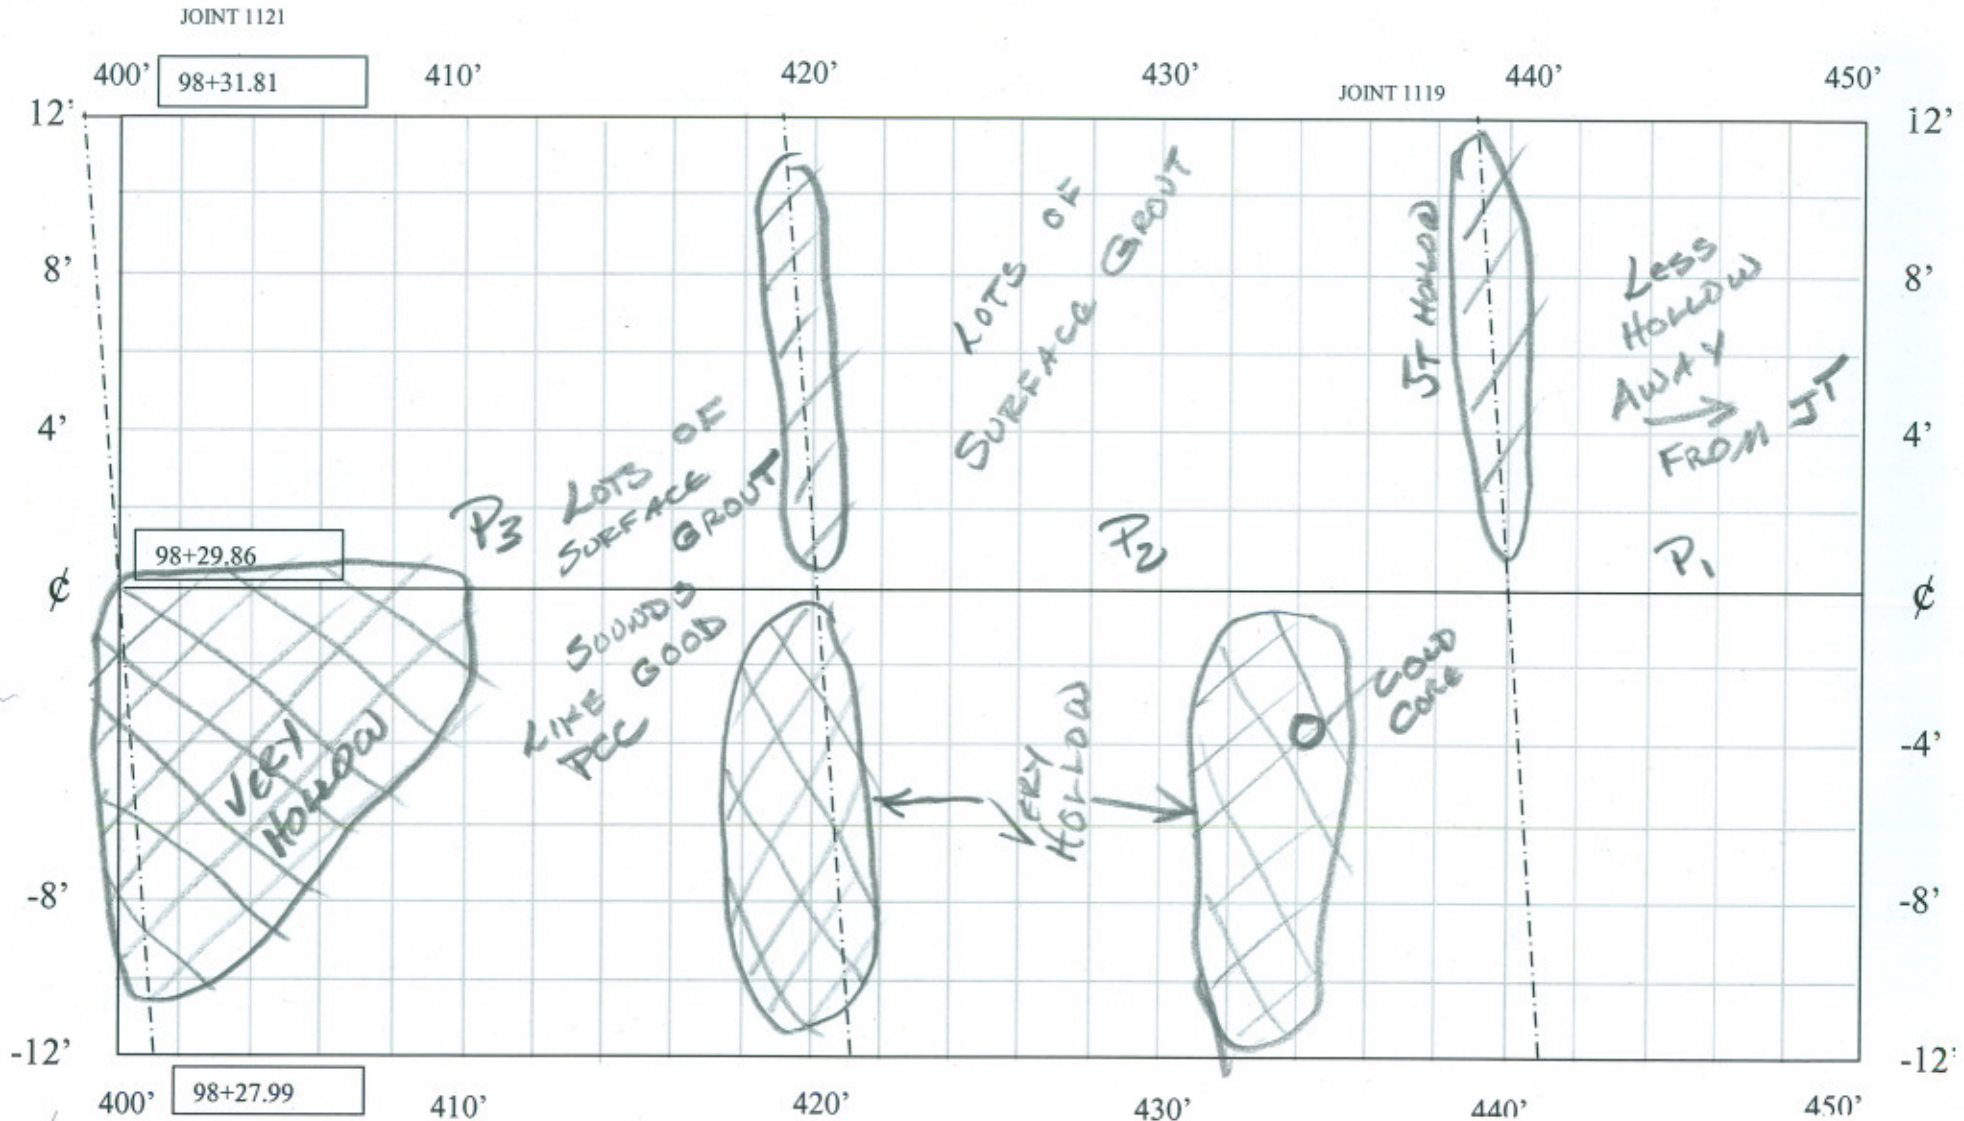

9/11
CONCRETE DISTRESS SURVEY
 DATE 5/22/09

CELL 39

450-500ft

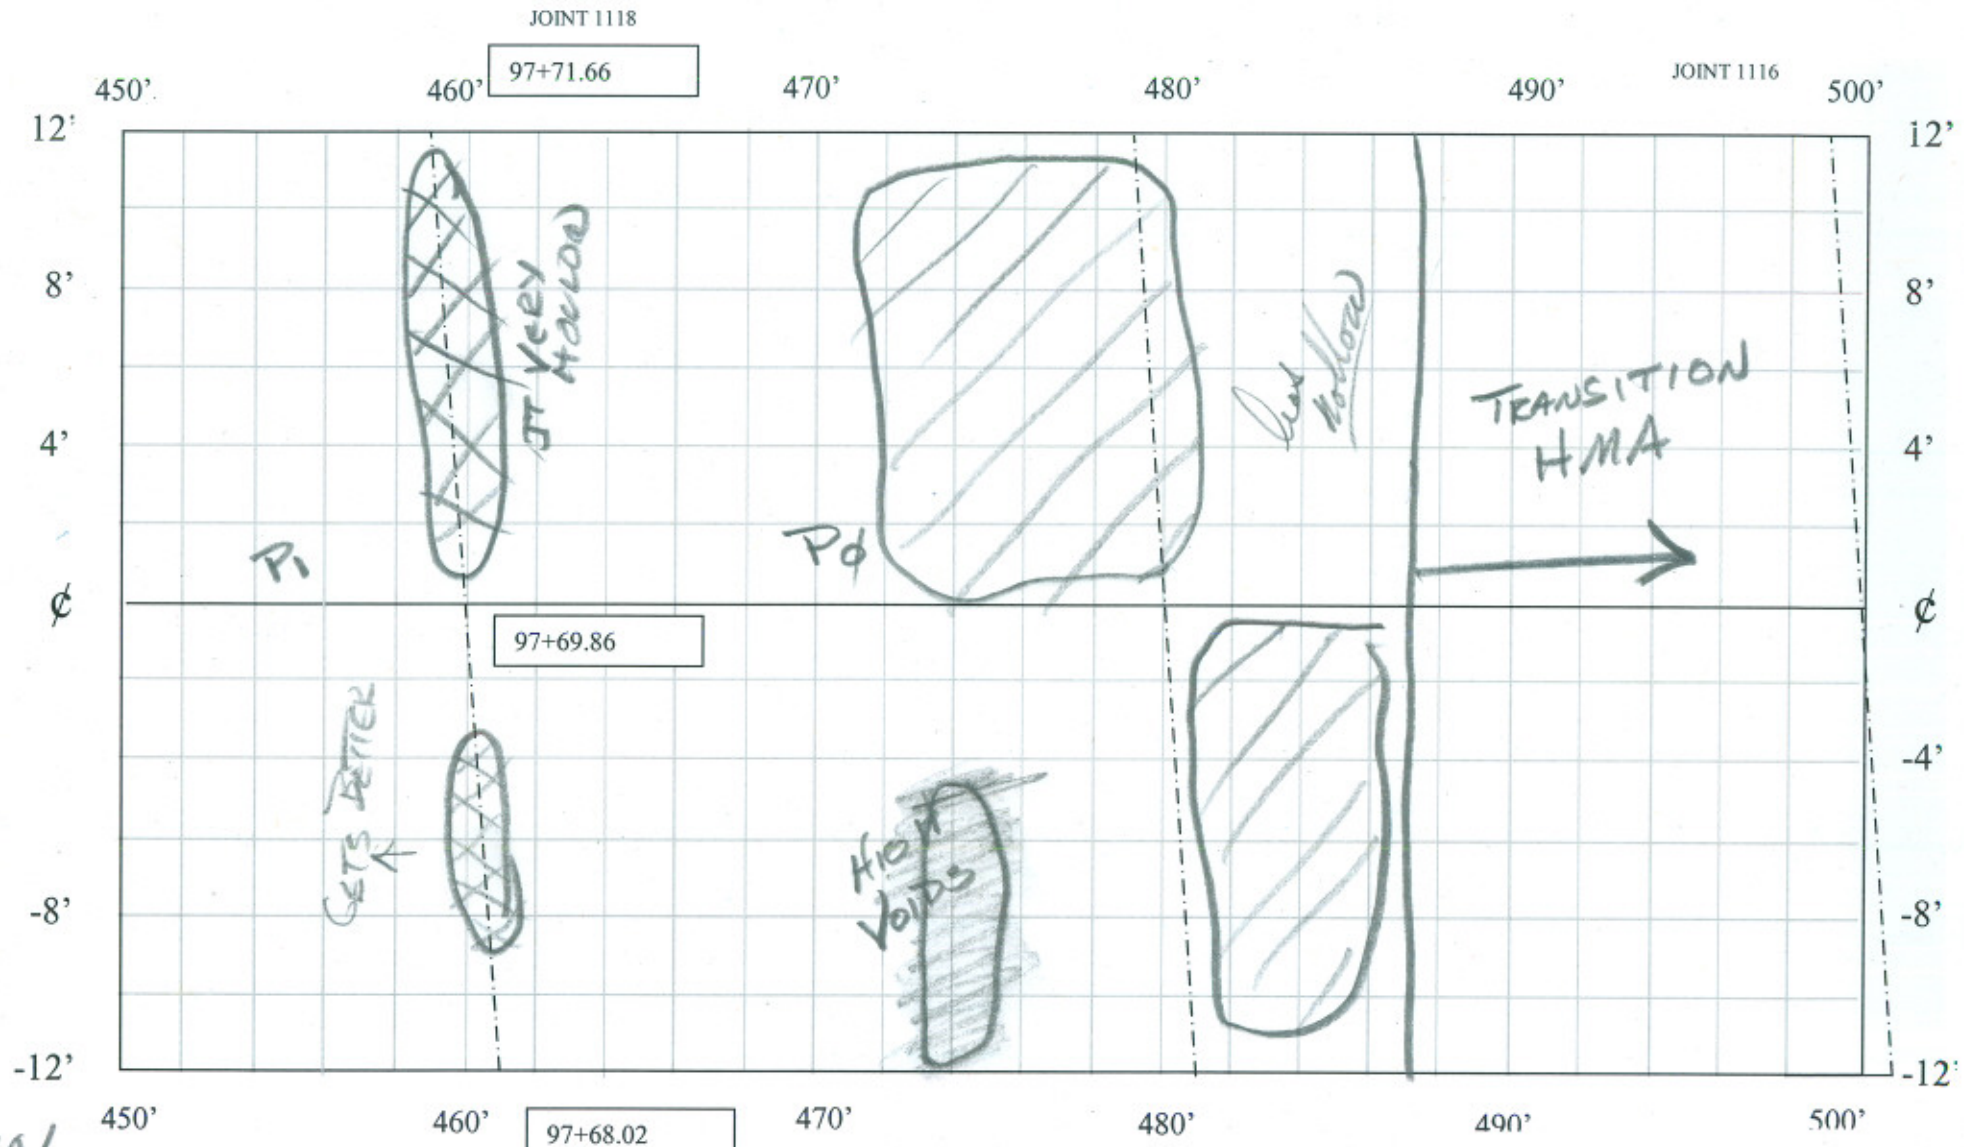

10/11


CONCRETE DISTRESS SURVEY

DATE

5/22/09

CELL 39

500-550ft

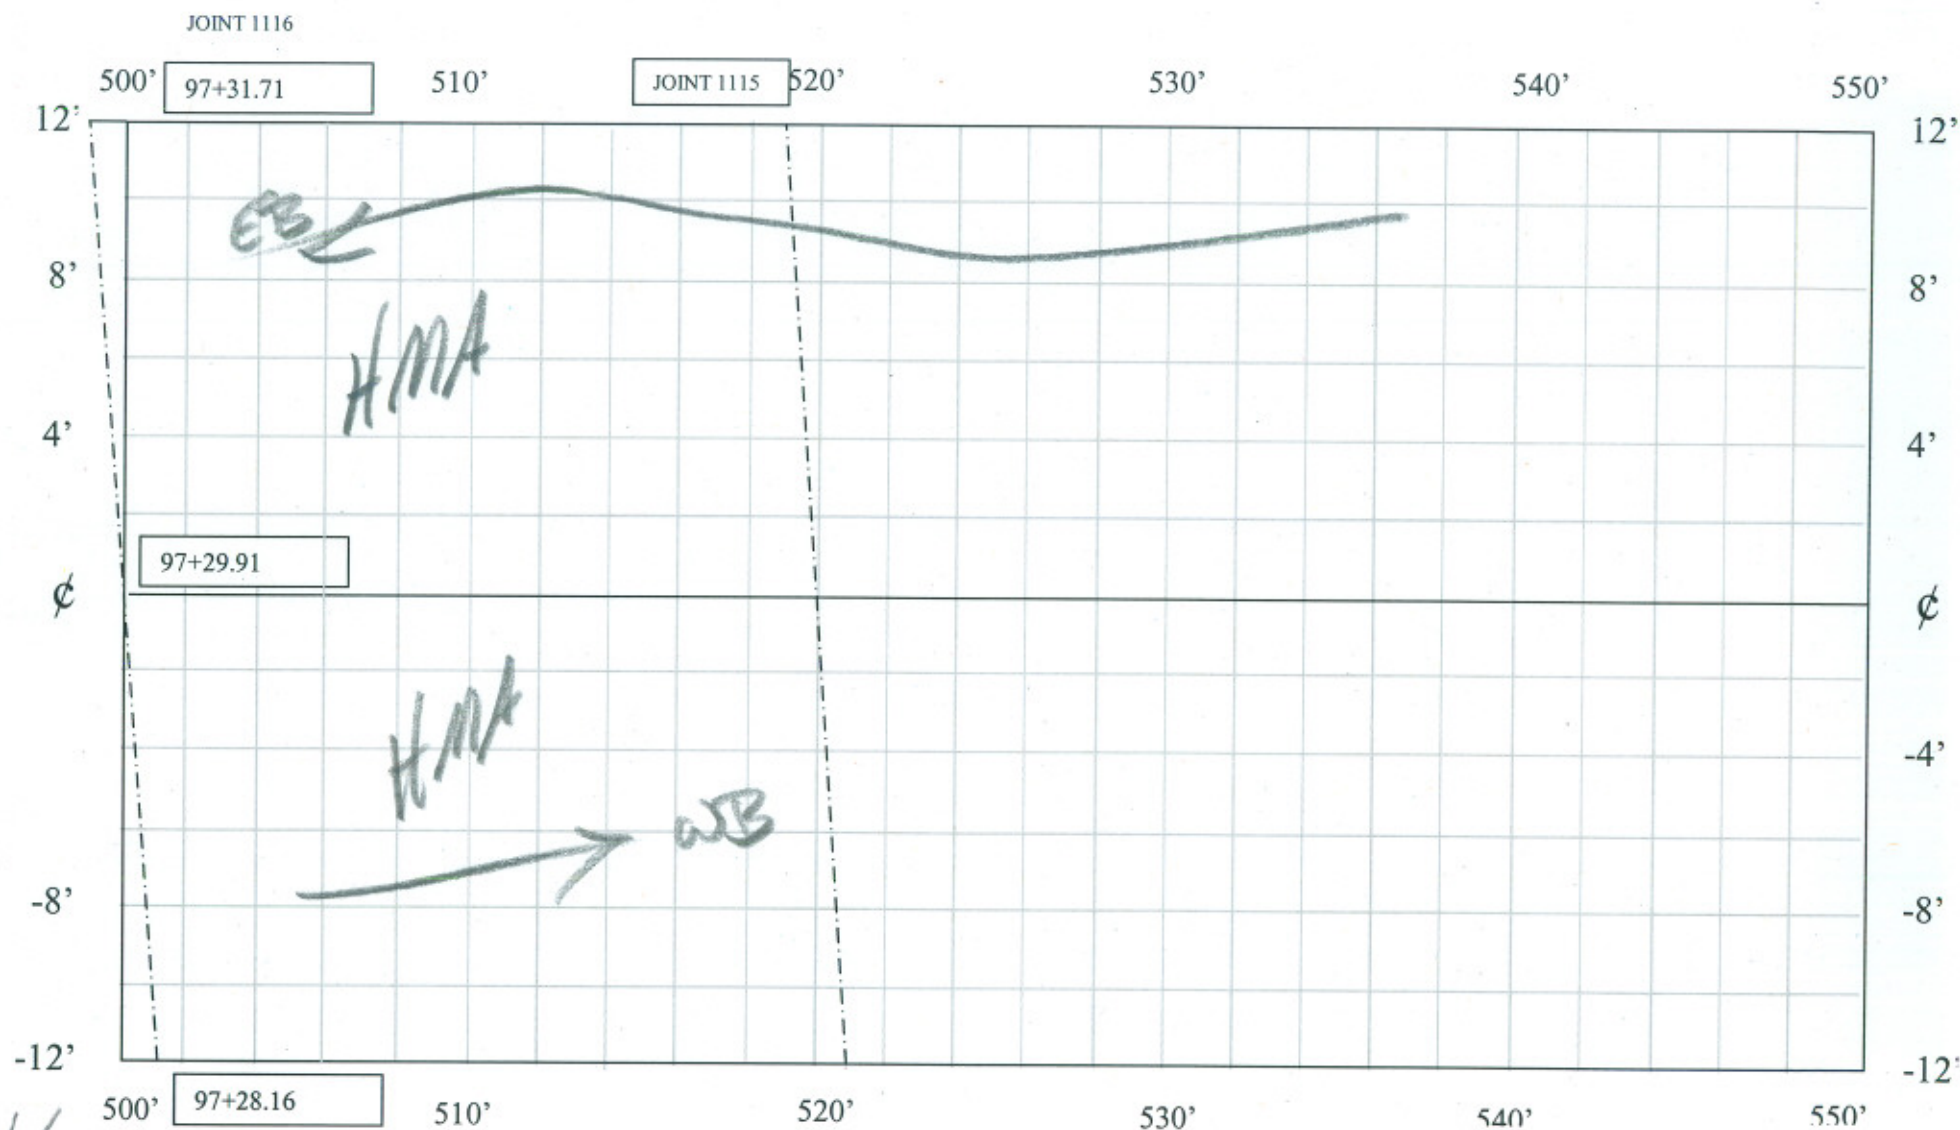

CONCRETE DISTRESS SURVEY

DATE

5/22/09