


7/20/10
WKC

CELL 63
0 - 50 ft


* No joints sealed

Cell 63

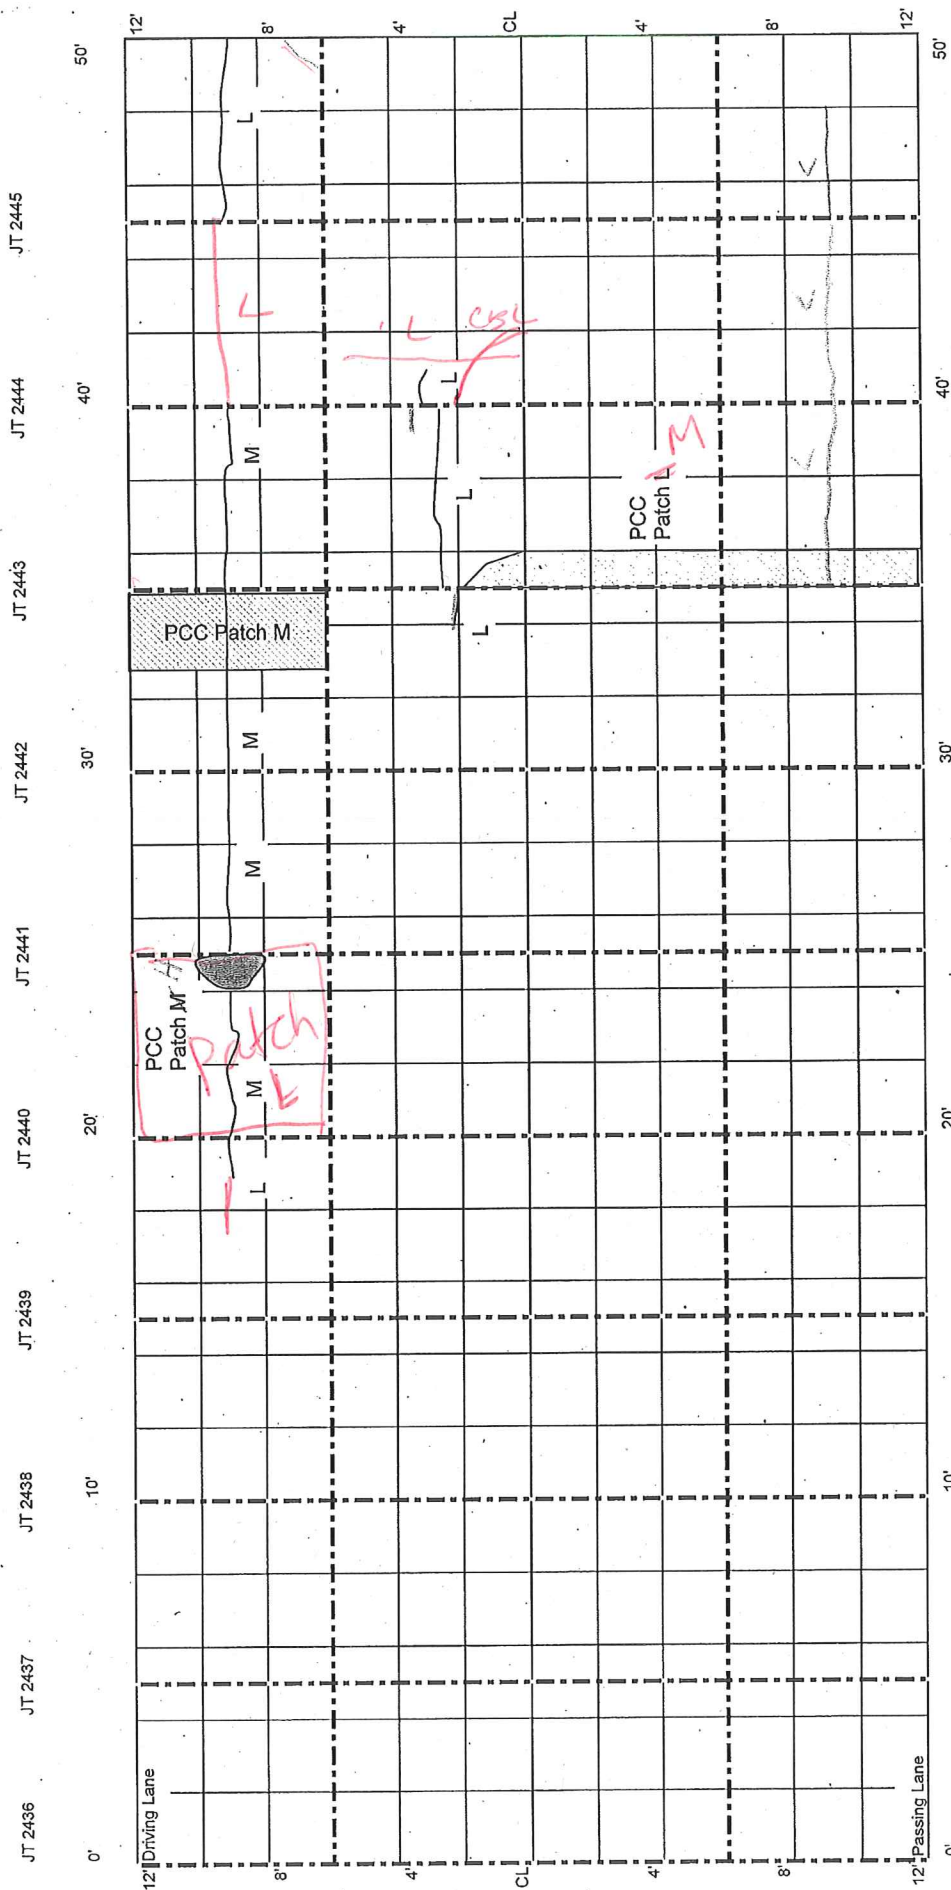


4/2/10
TFL

CELL 63
50 - 100 ft

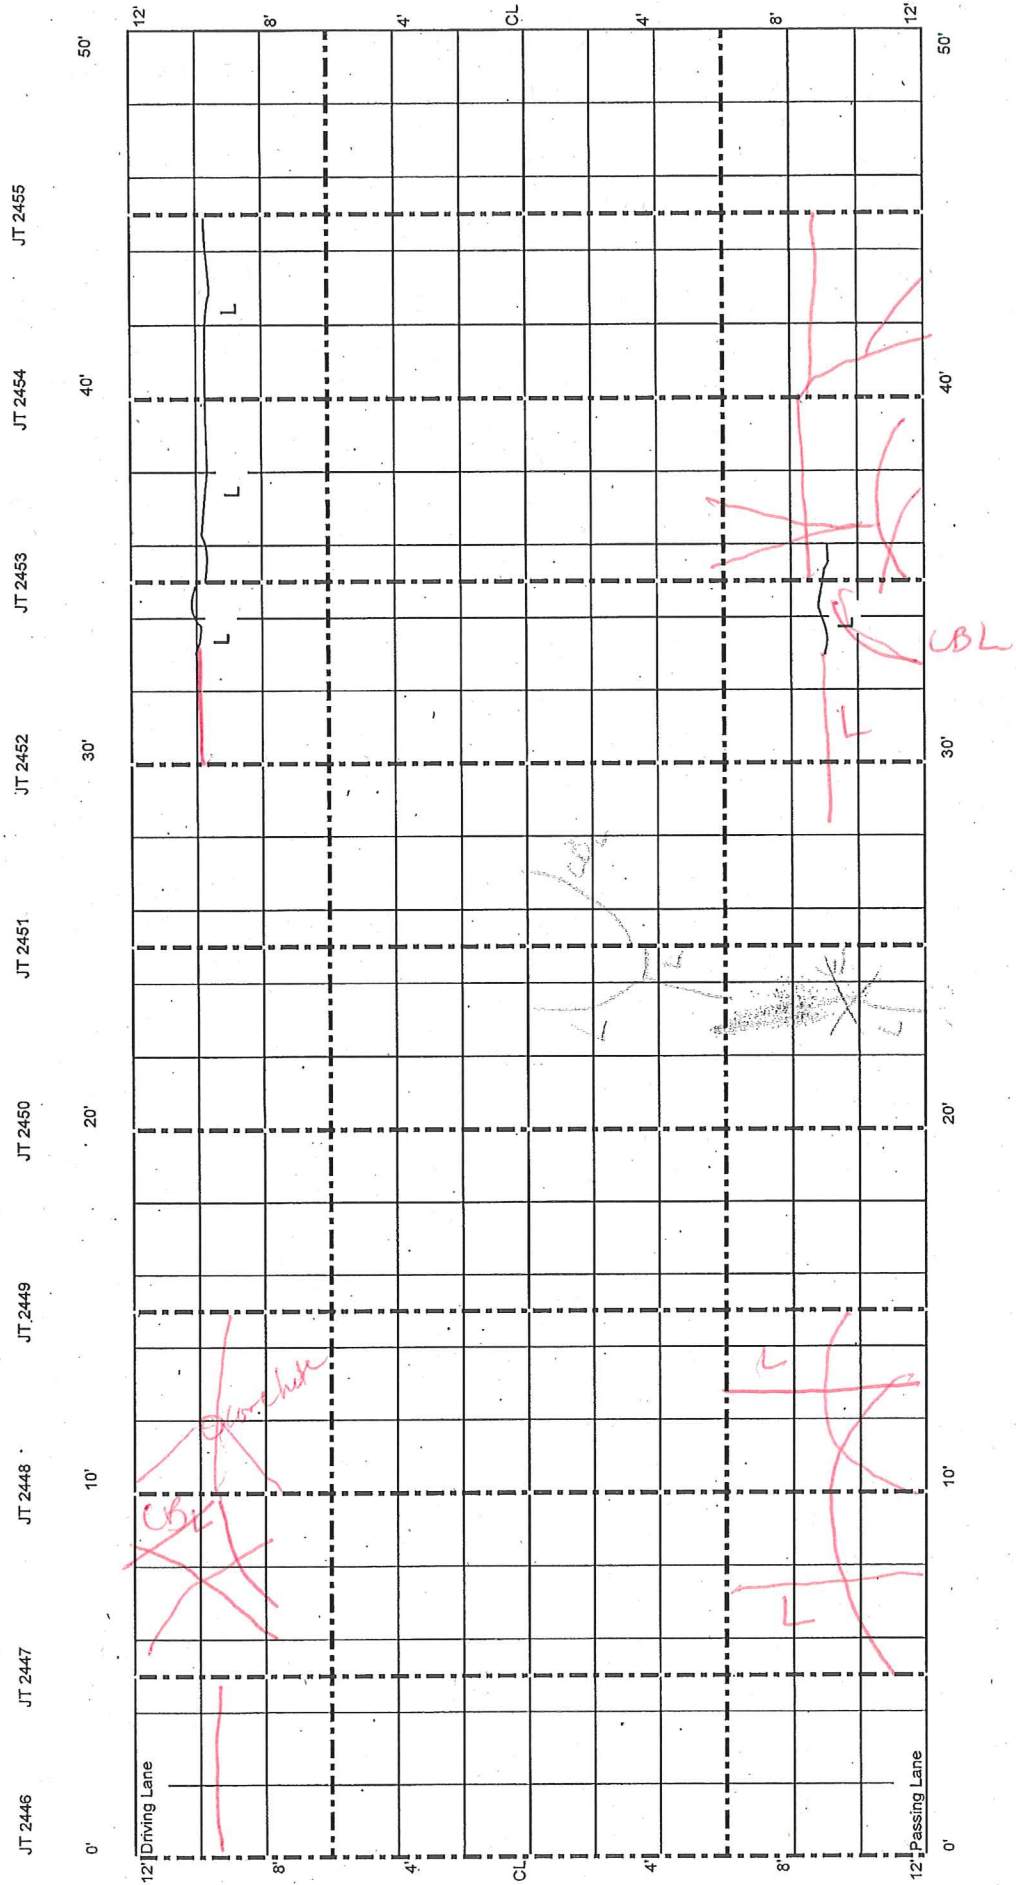

CELL 63
100 - 150 ft

patch

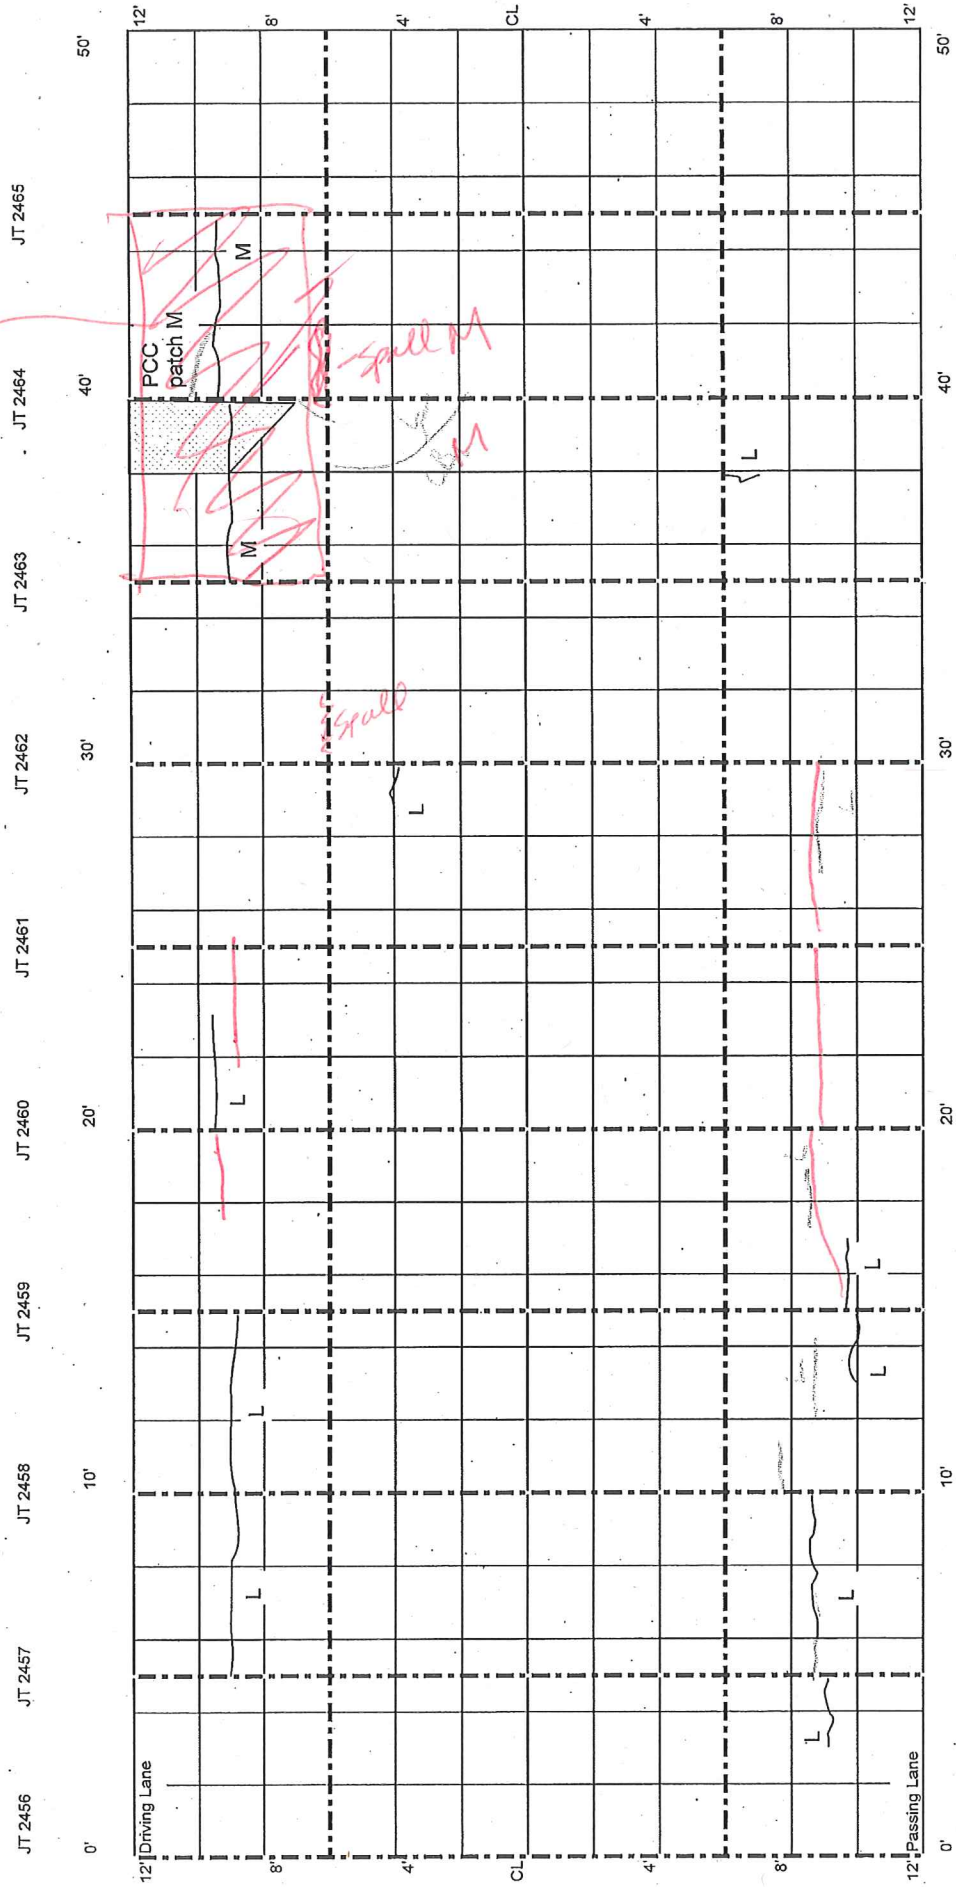

0' 10' 20' 30' 40' 50'

0' 4' 8' 12'

Driving Lane

Passing Lane

Corner Break L

CBL

CBL

L

CELL 63
200 - 225 ft

* No joints sealed

Cell 63 | Cell 96

