


~~q11v1200~~
 mke
 10/18/2010
 mke

CELL 63
 0 - 50 ft


* No joints sealed

Cell 63

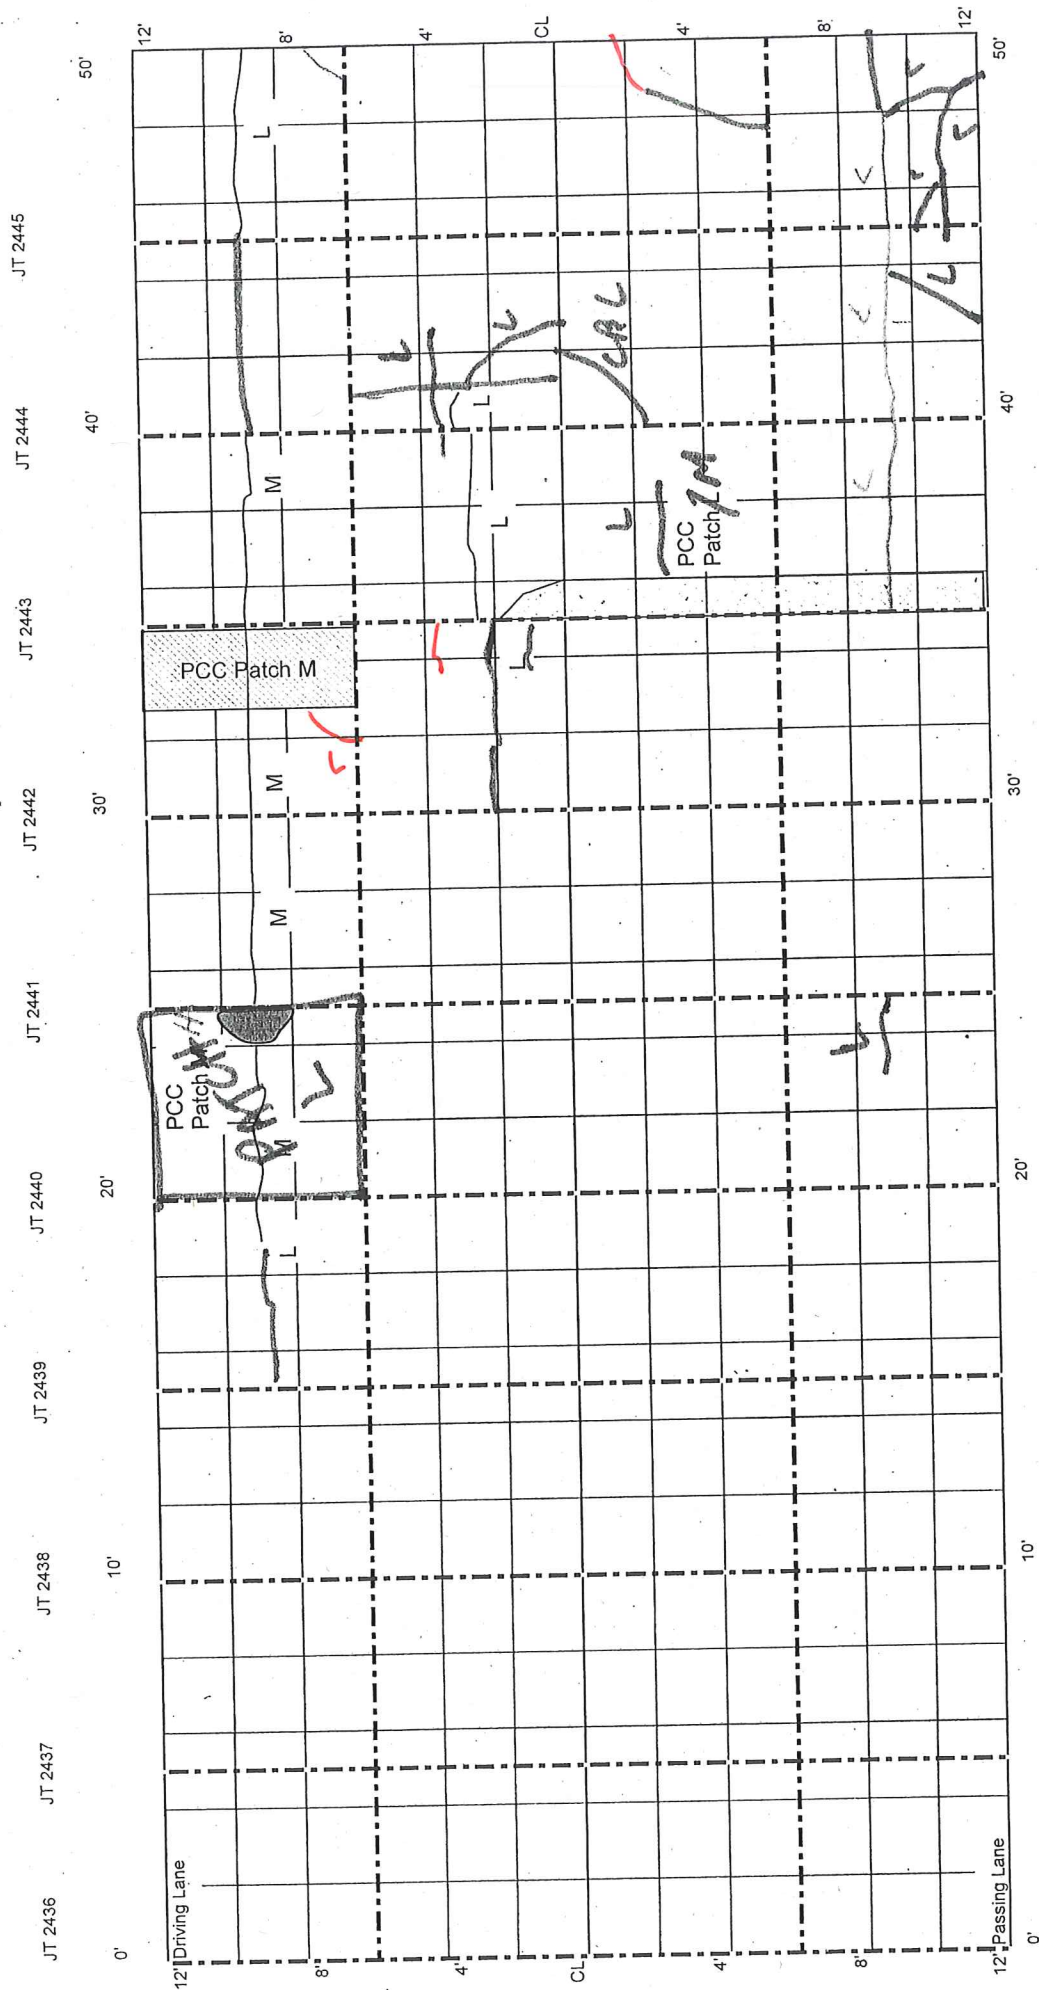


4/2/10
 TPL


CELL 63
50 - 100 ft

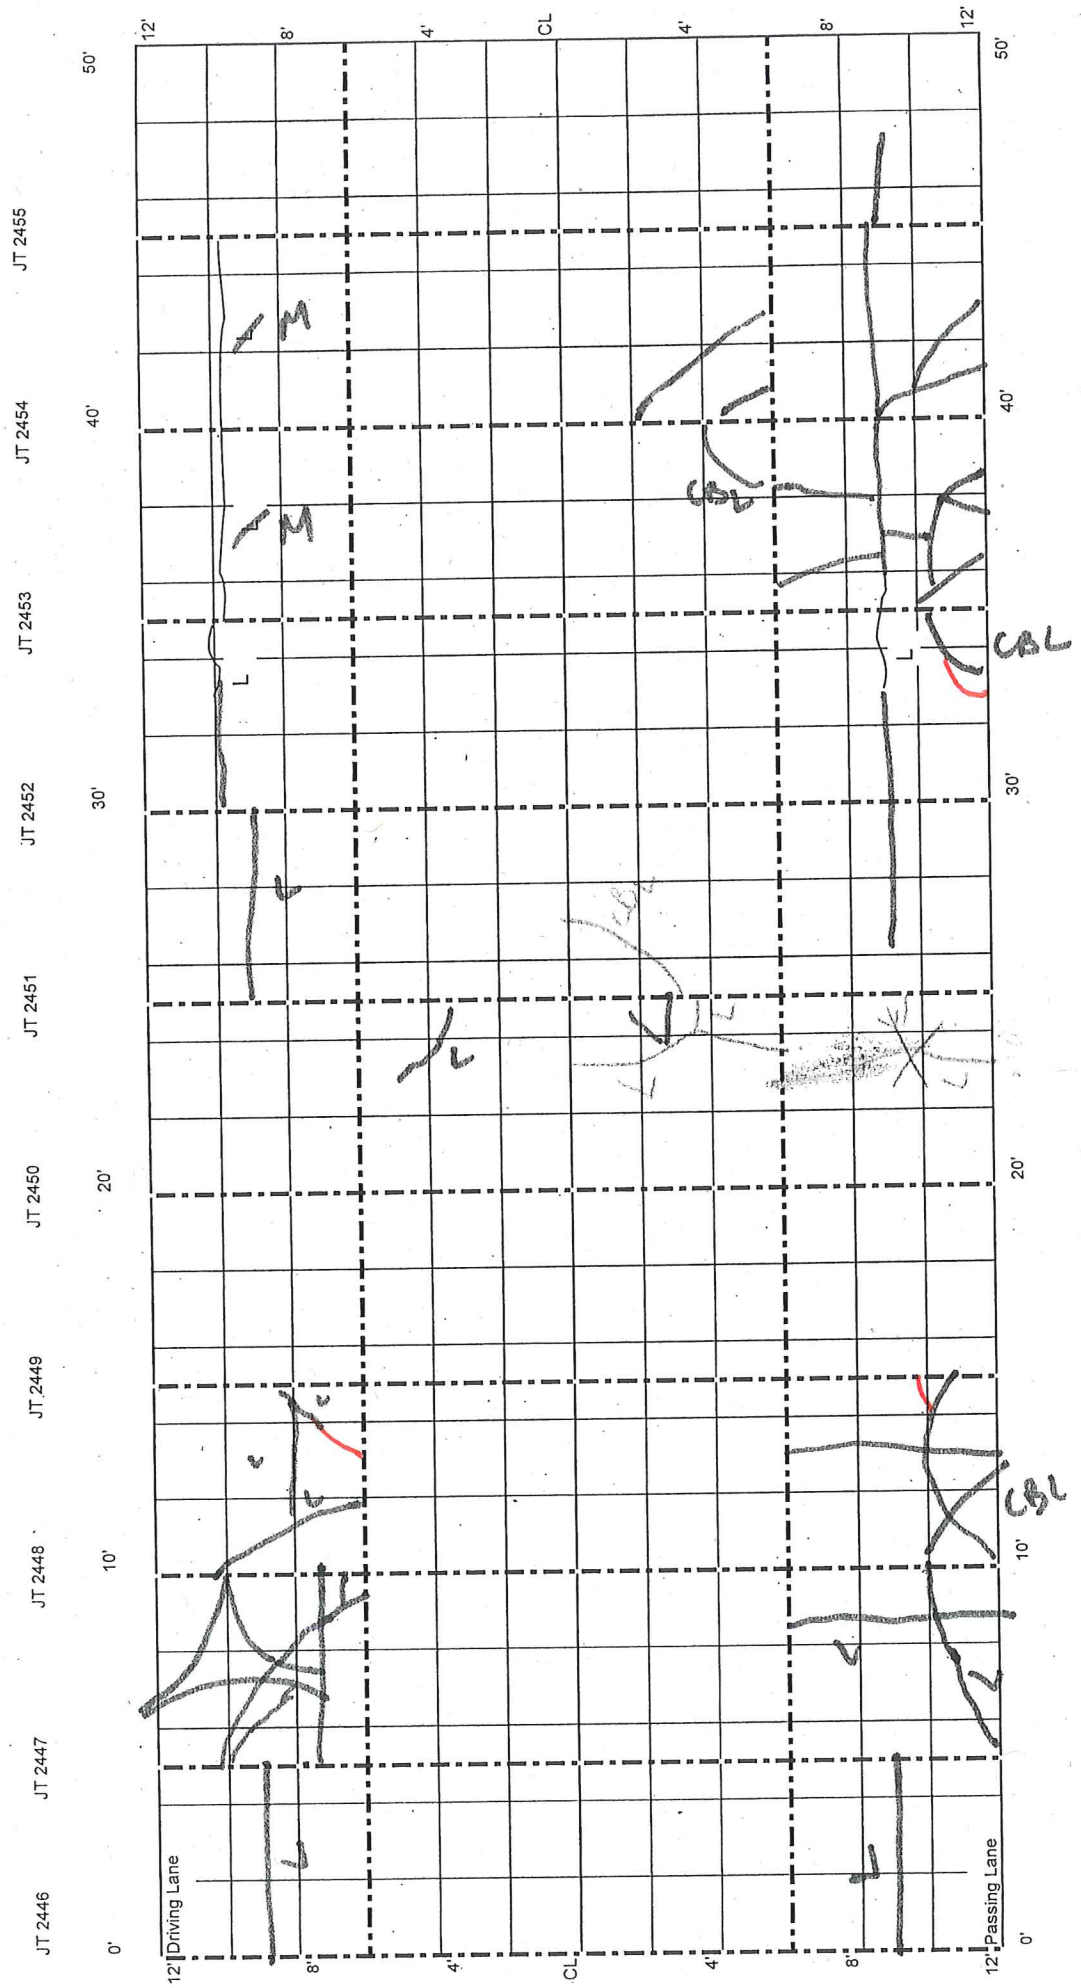

CELL 63
100 - 150 ft

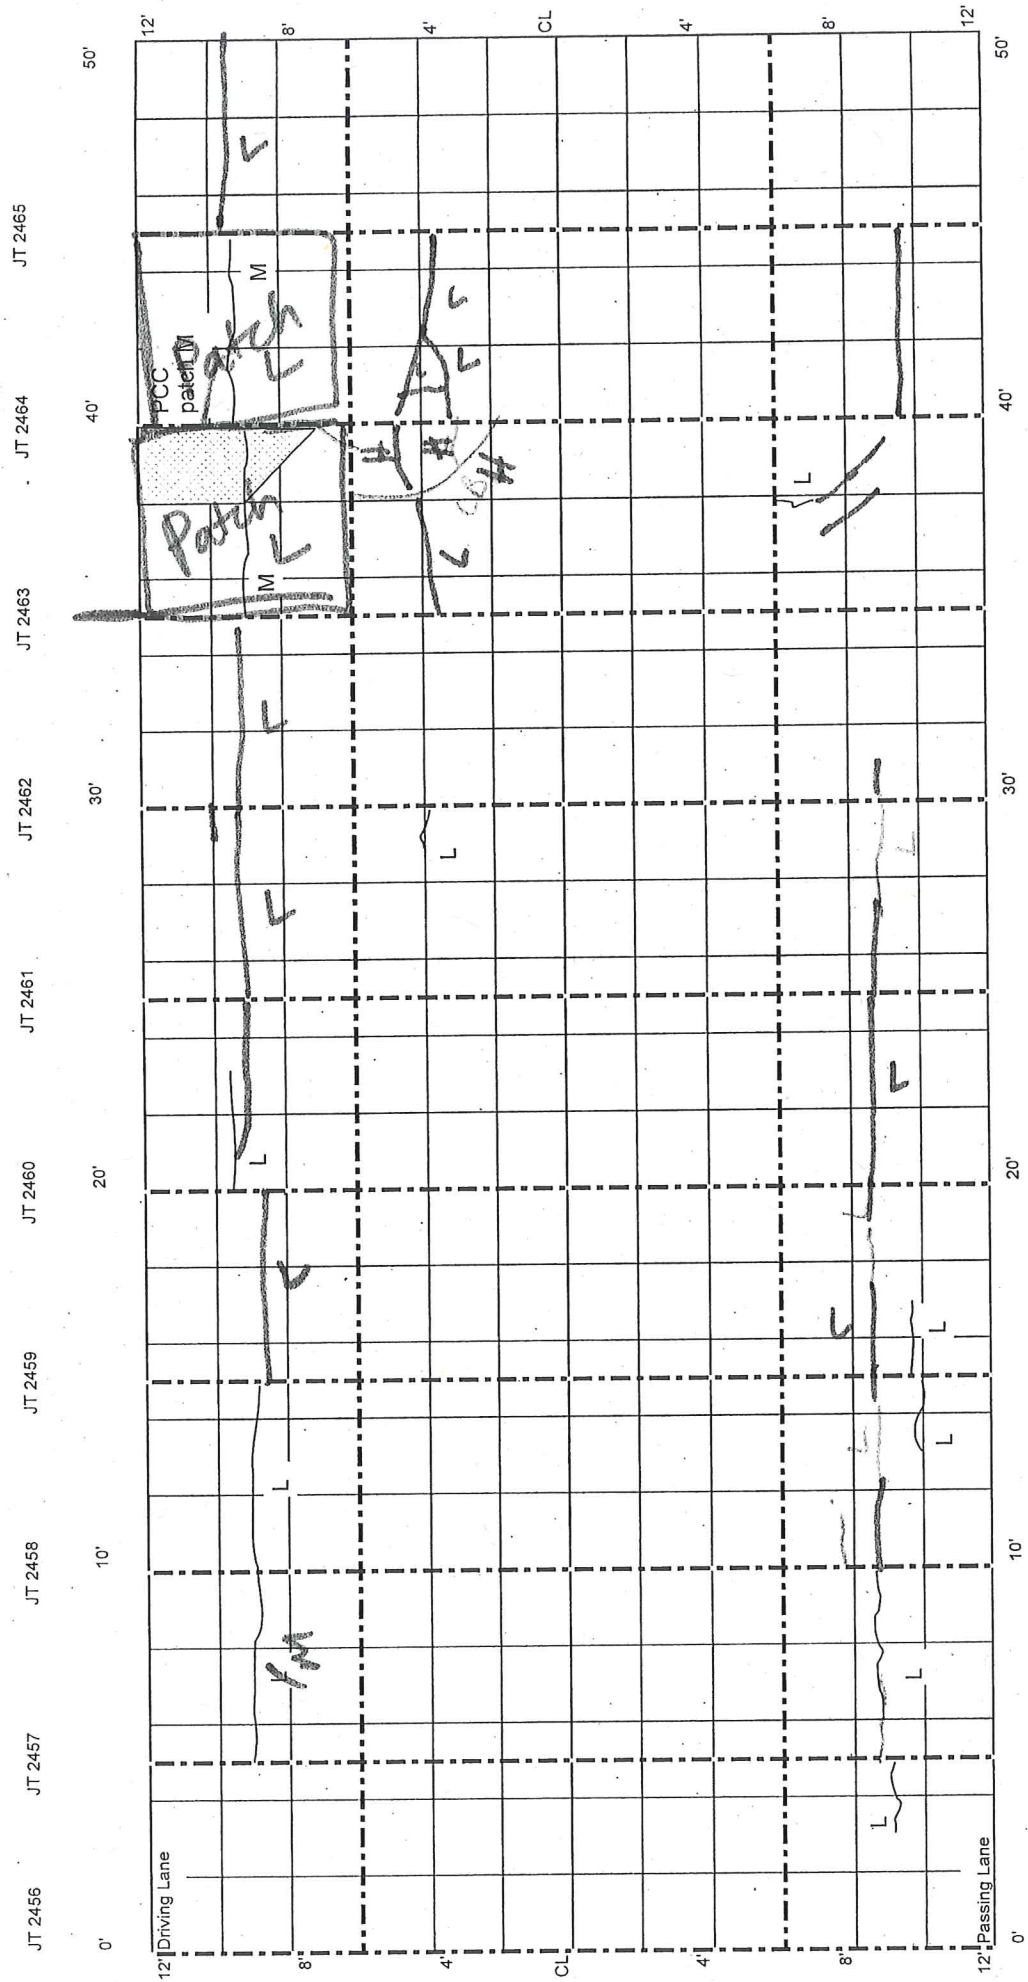

CELL 63
150 - 200 ft

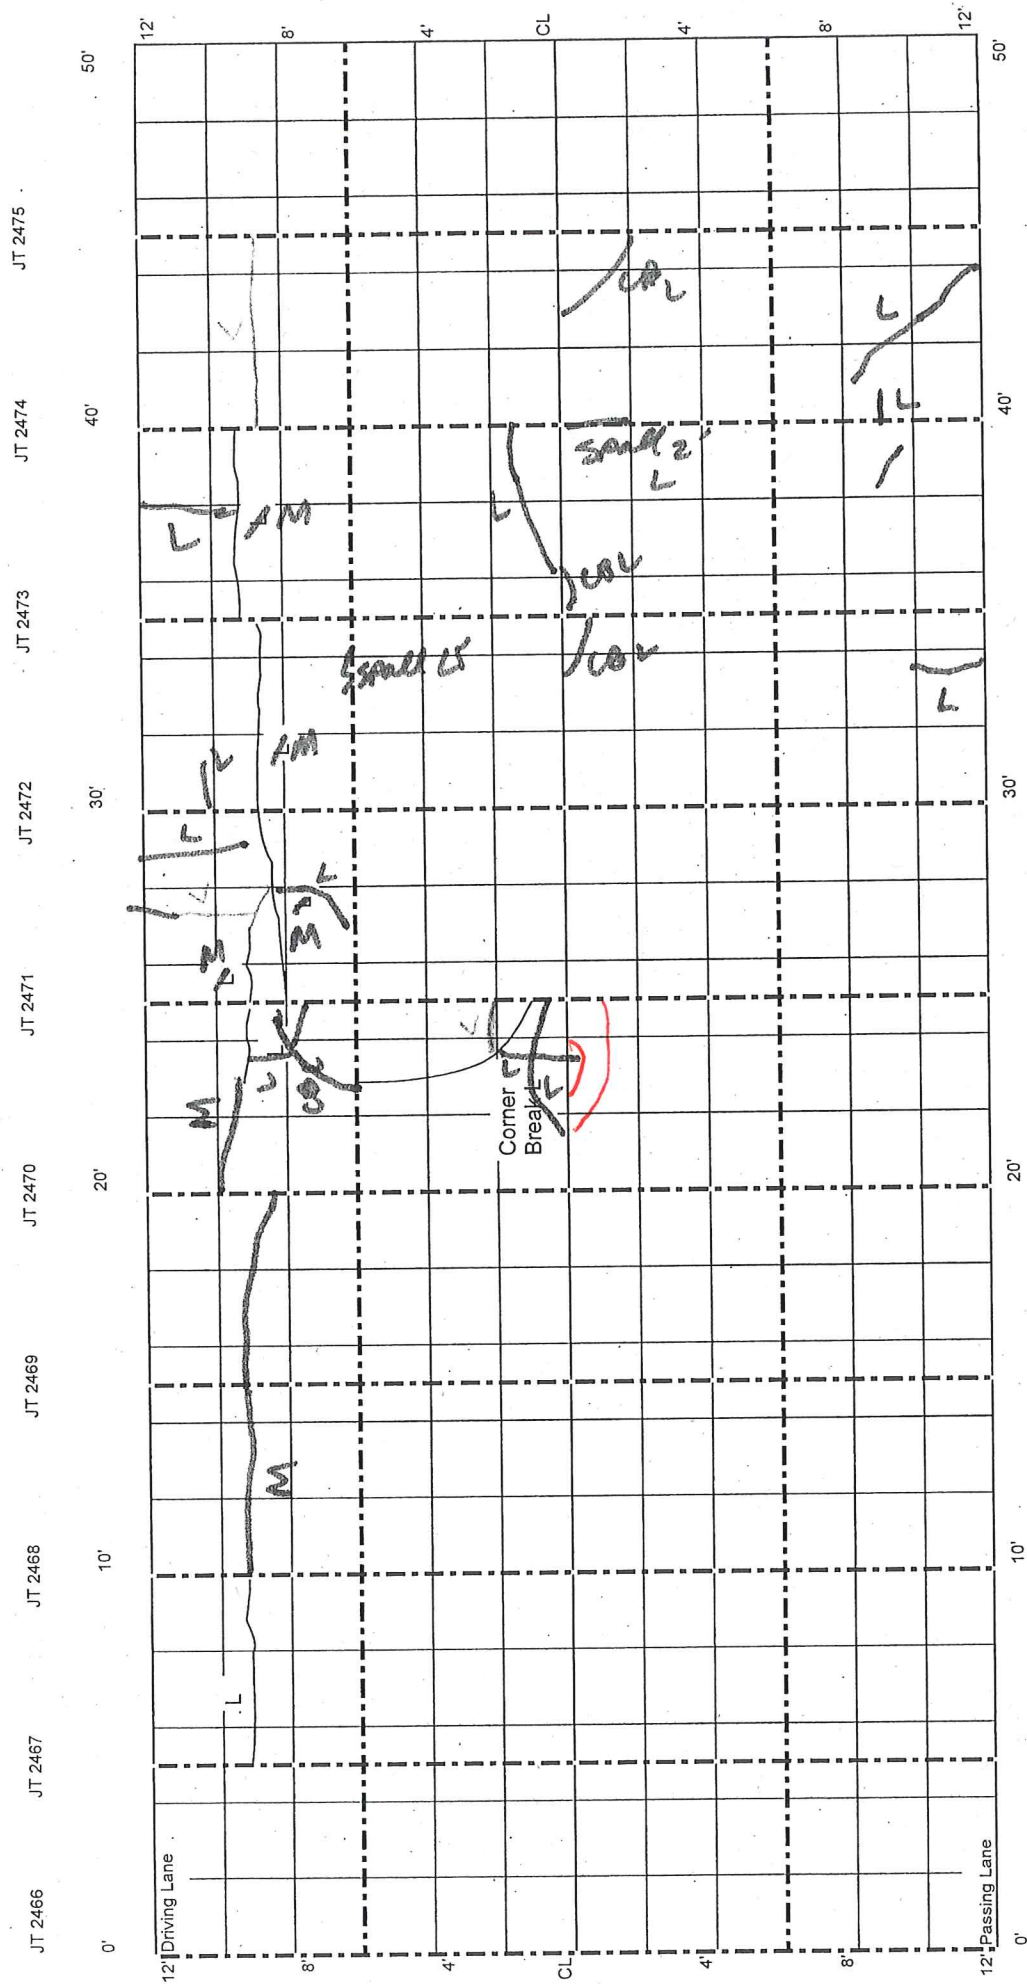

CELL 63
200 - 225 ft

* No joints sealed

Cell 63 | Cell 96

