

CELL 8
0 - 50 ft

Cell 8

CL joint sealed L

1142+70

JT 94

0'

10'

JT 95

1142+85

20'

JT 96


30'

40'

JT 97


1143+20

50'

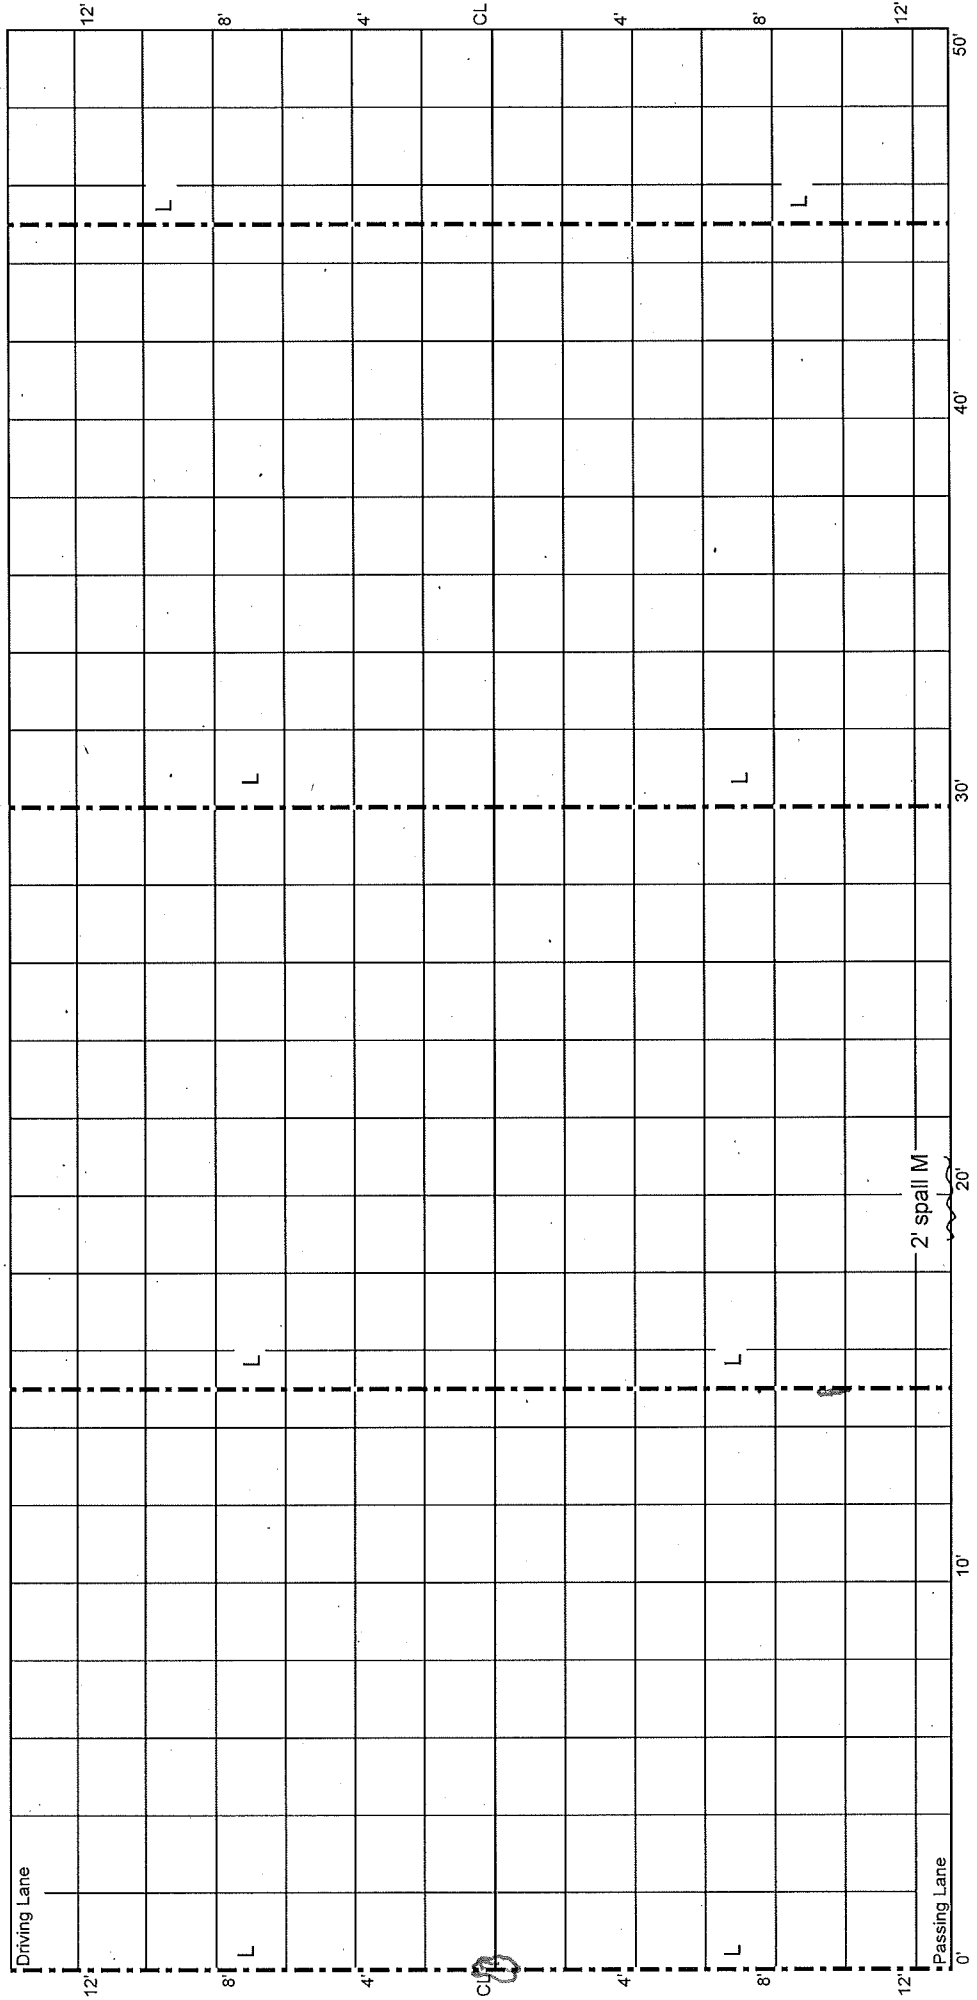

4/5/10
TRC

CELL 8
50 - 100 ft

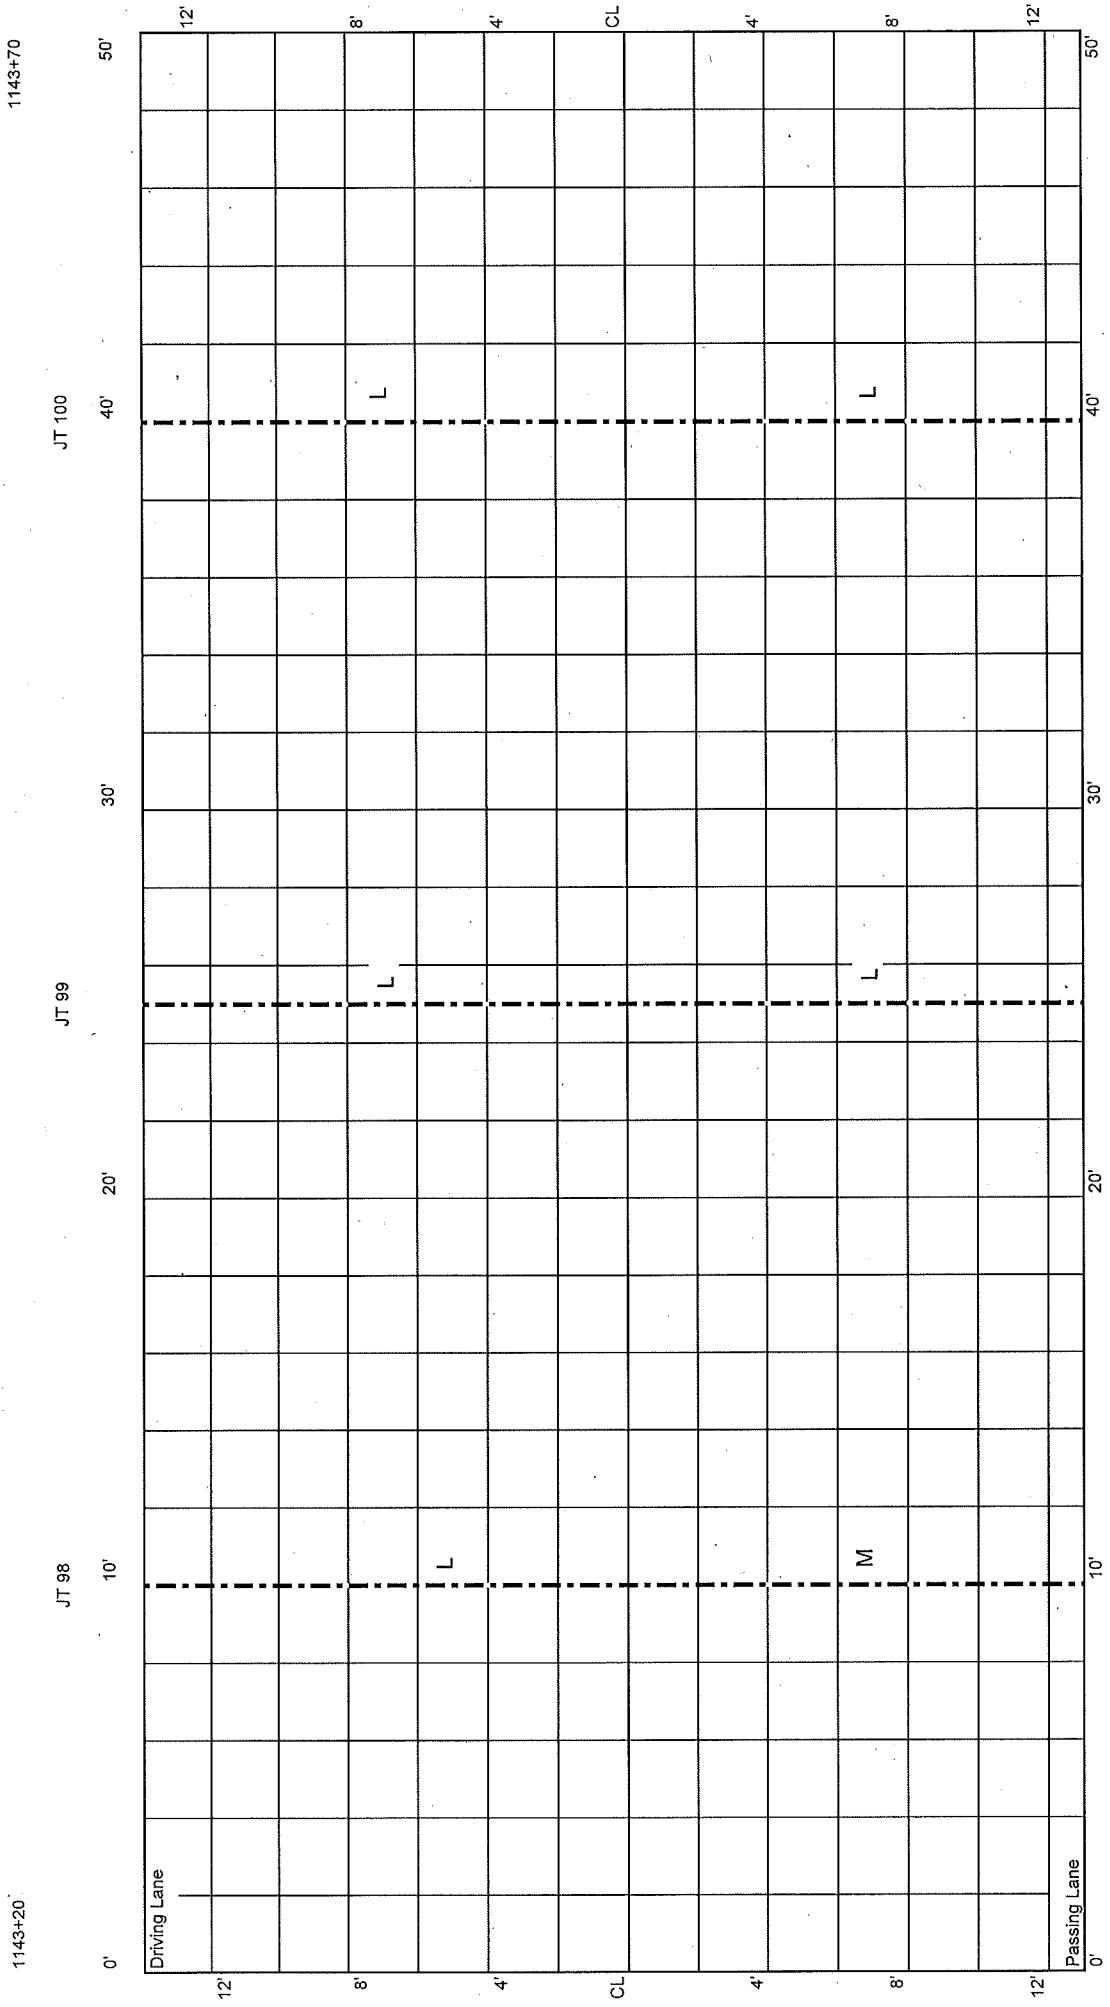

CELL 8 100 - 150 ft

1143+70

1144+20

JT 101

JT 102

JT 103

0'

10'

20'

30'

40'

50'

Driving Lane

12'

8'

4'

CL

4'

8'

12'

Passing Lane

0'

10'

20'

30'

40'

50'

12'

8'

4'

CL

4'

8'

12'

M

M

L

22' spill
L


M

L

2' spill L

3' spill L

CELL 8 150 - 200 ft

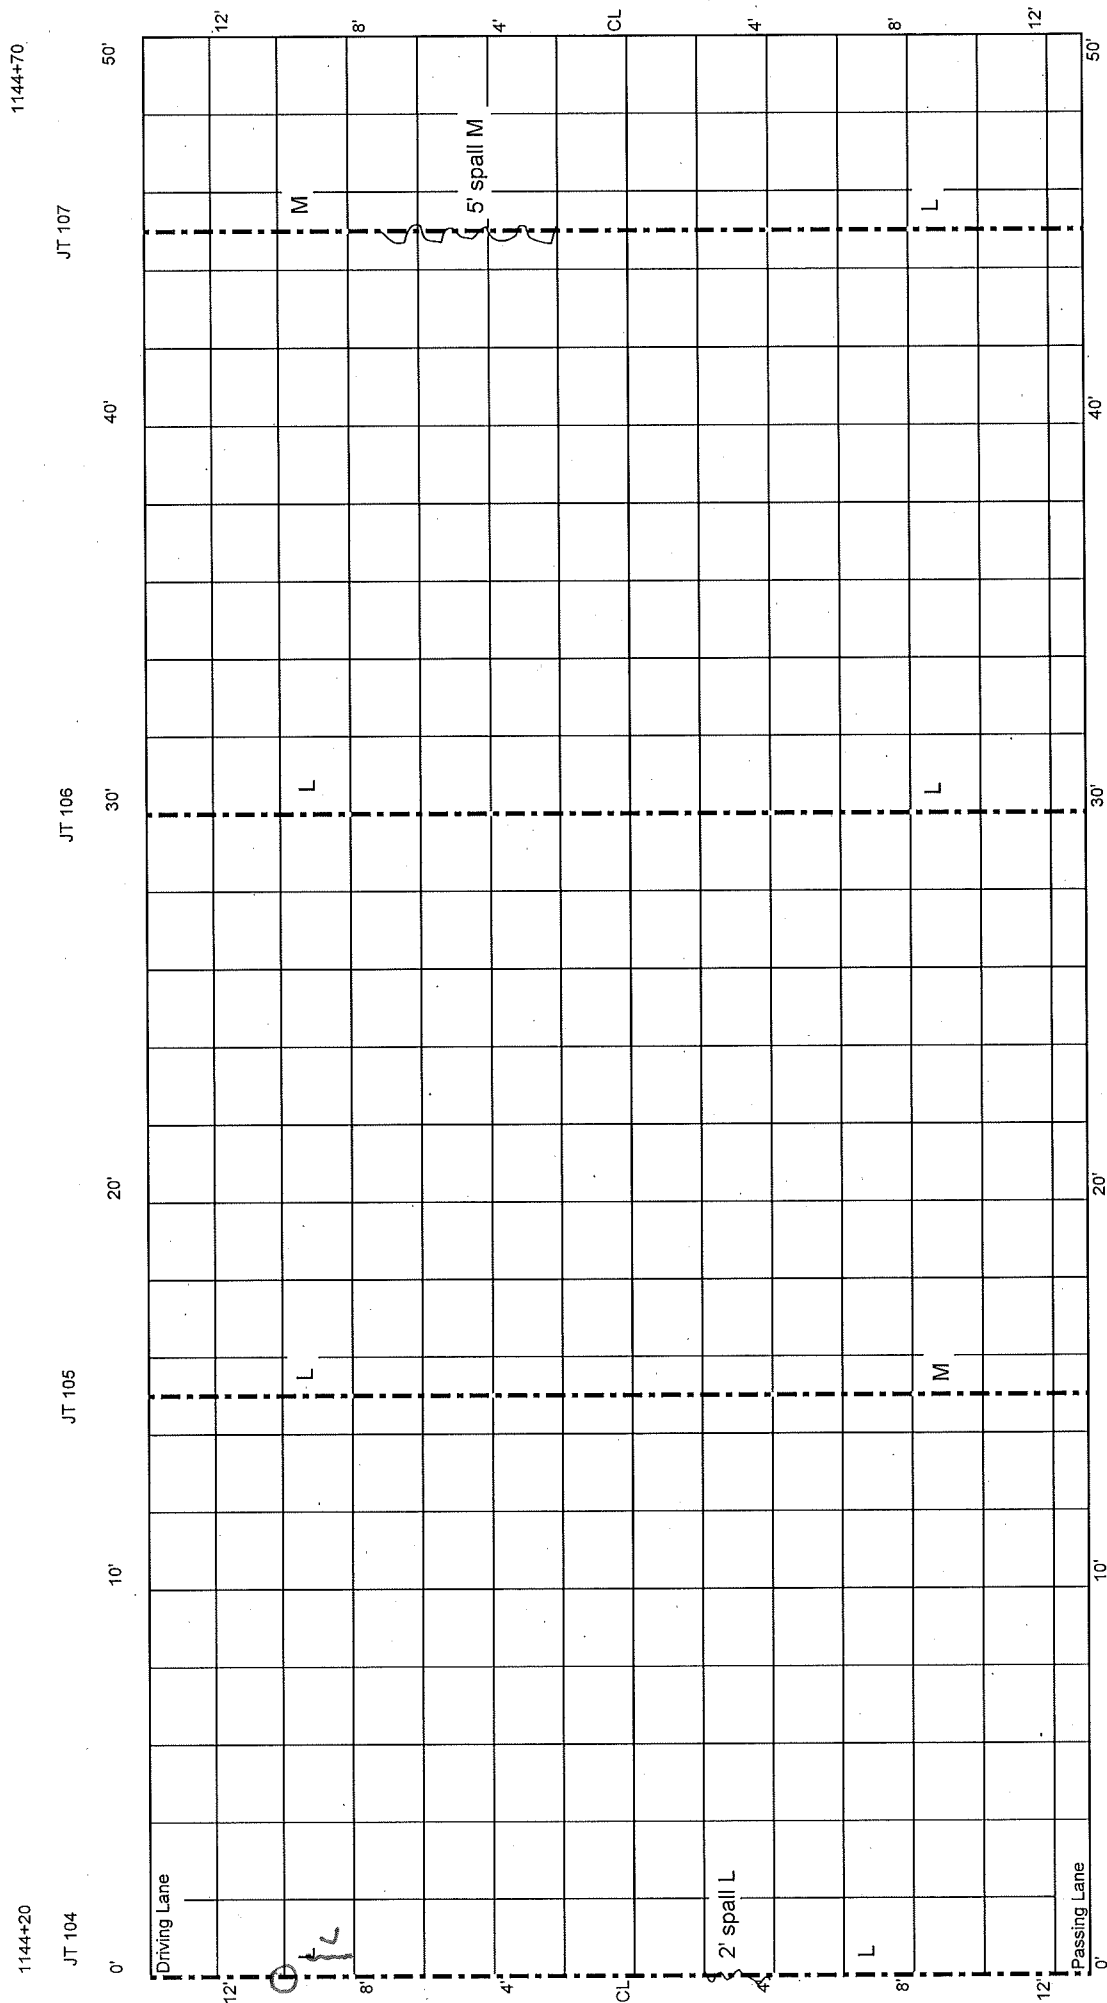

7

CELL 8
250 - 300 ft


1145+20

1145+70


JT 111

JT 112

JT 113

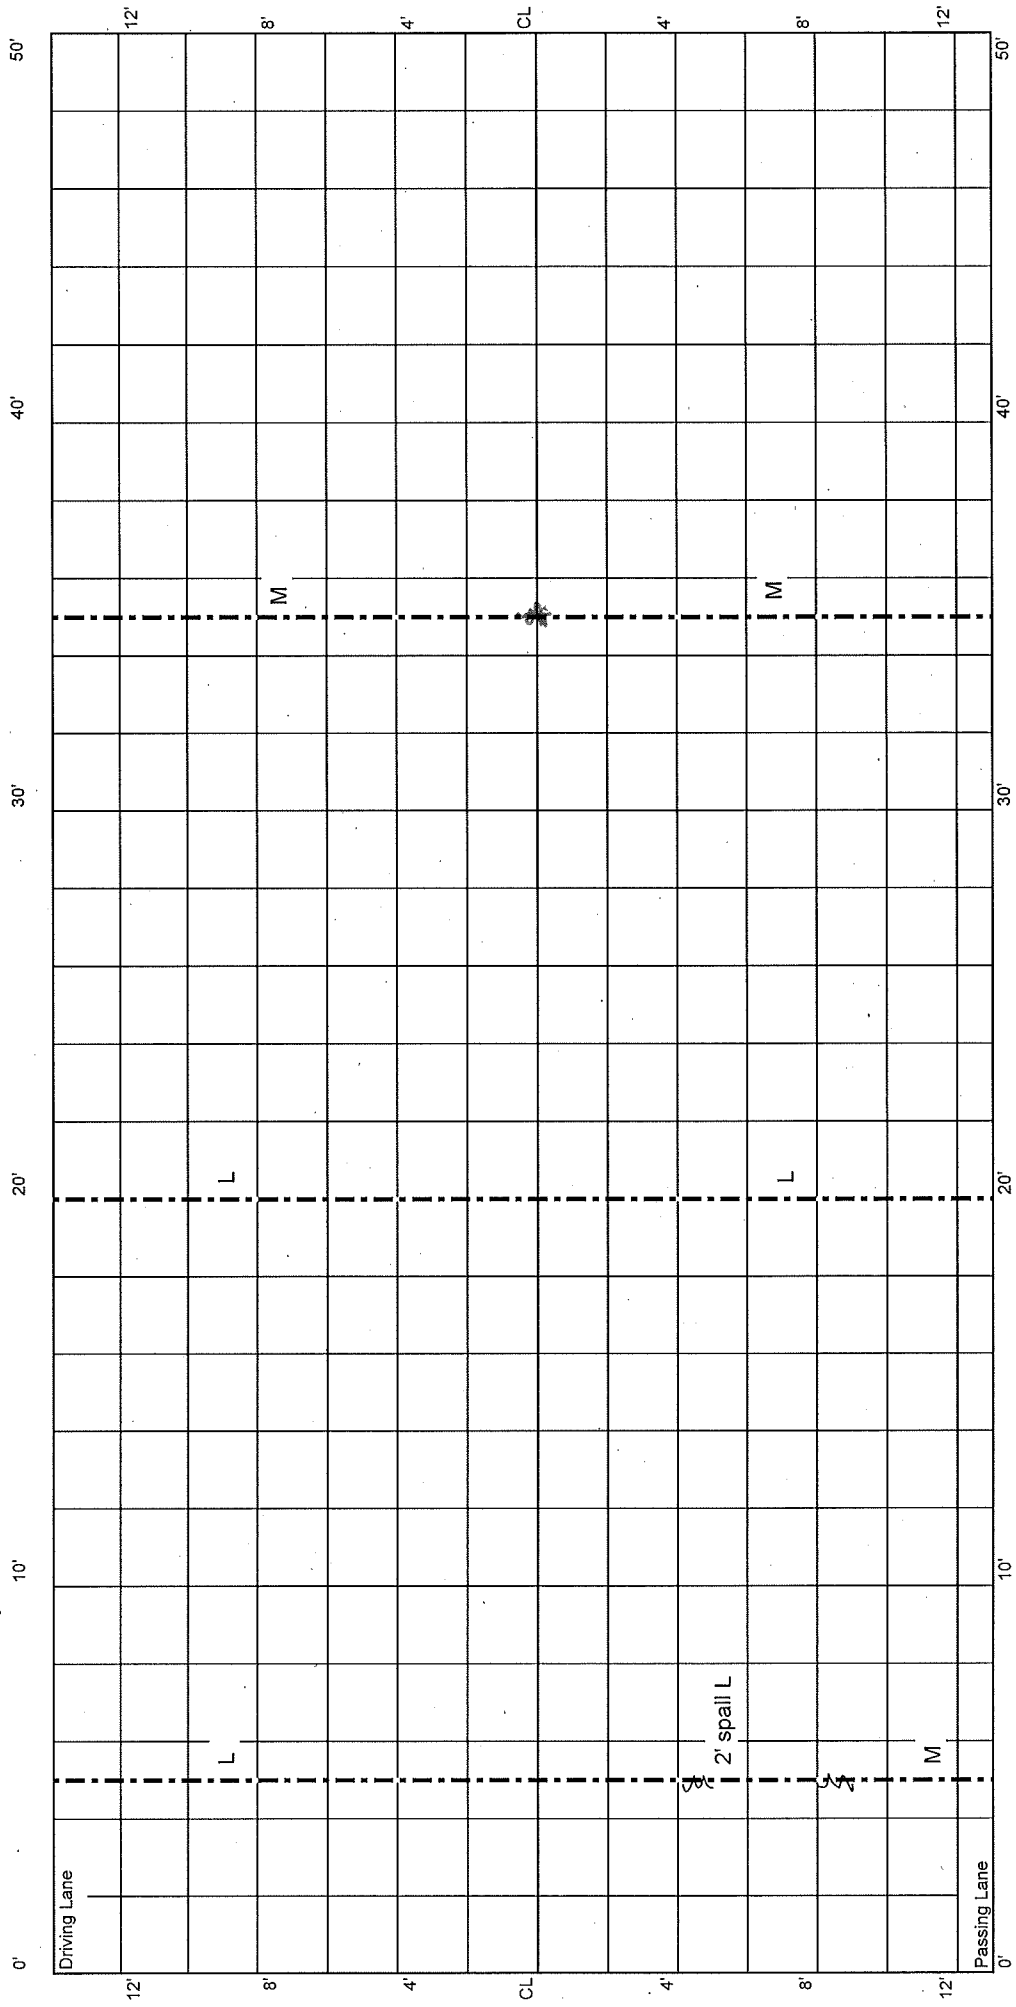

CELL 8 300 - 350 ft

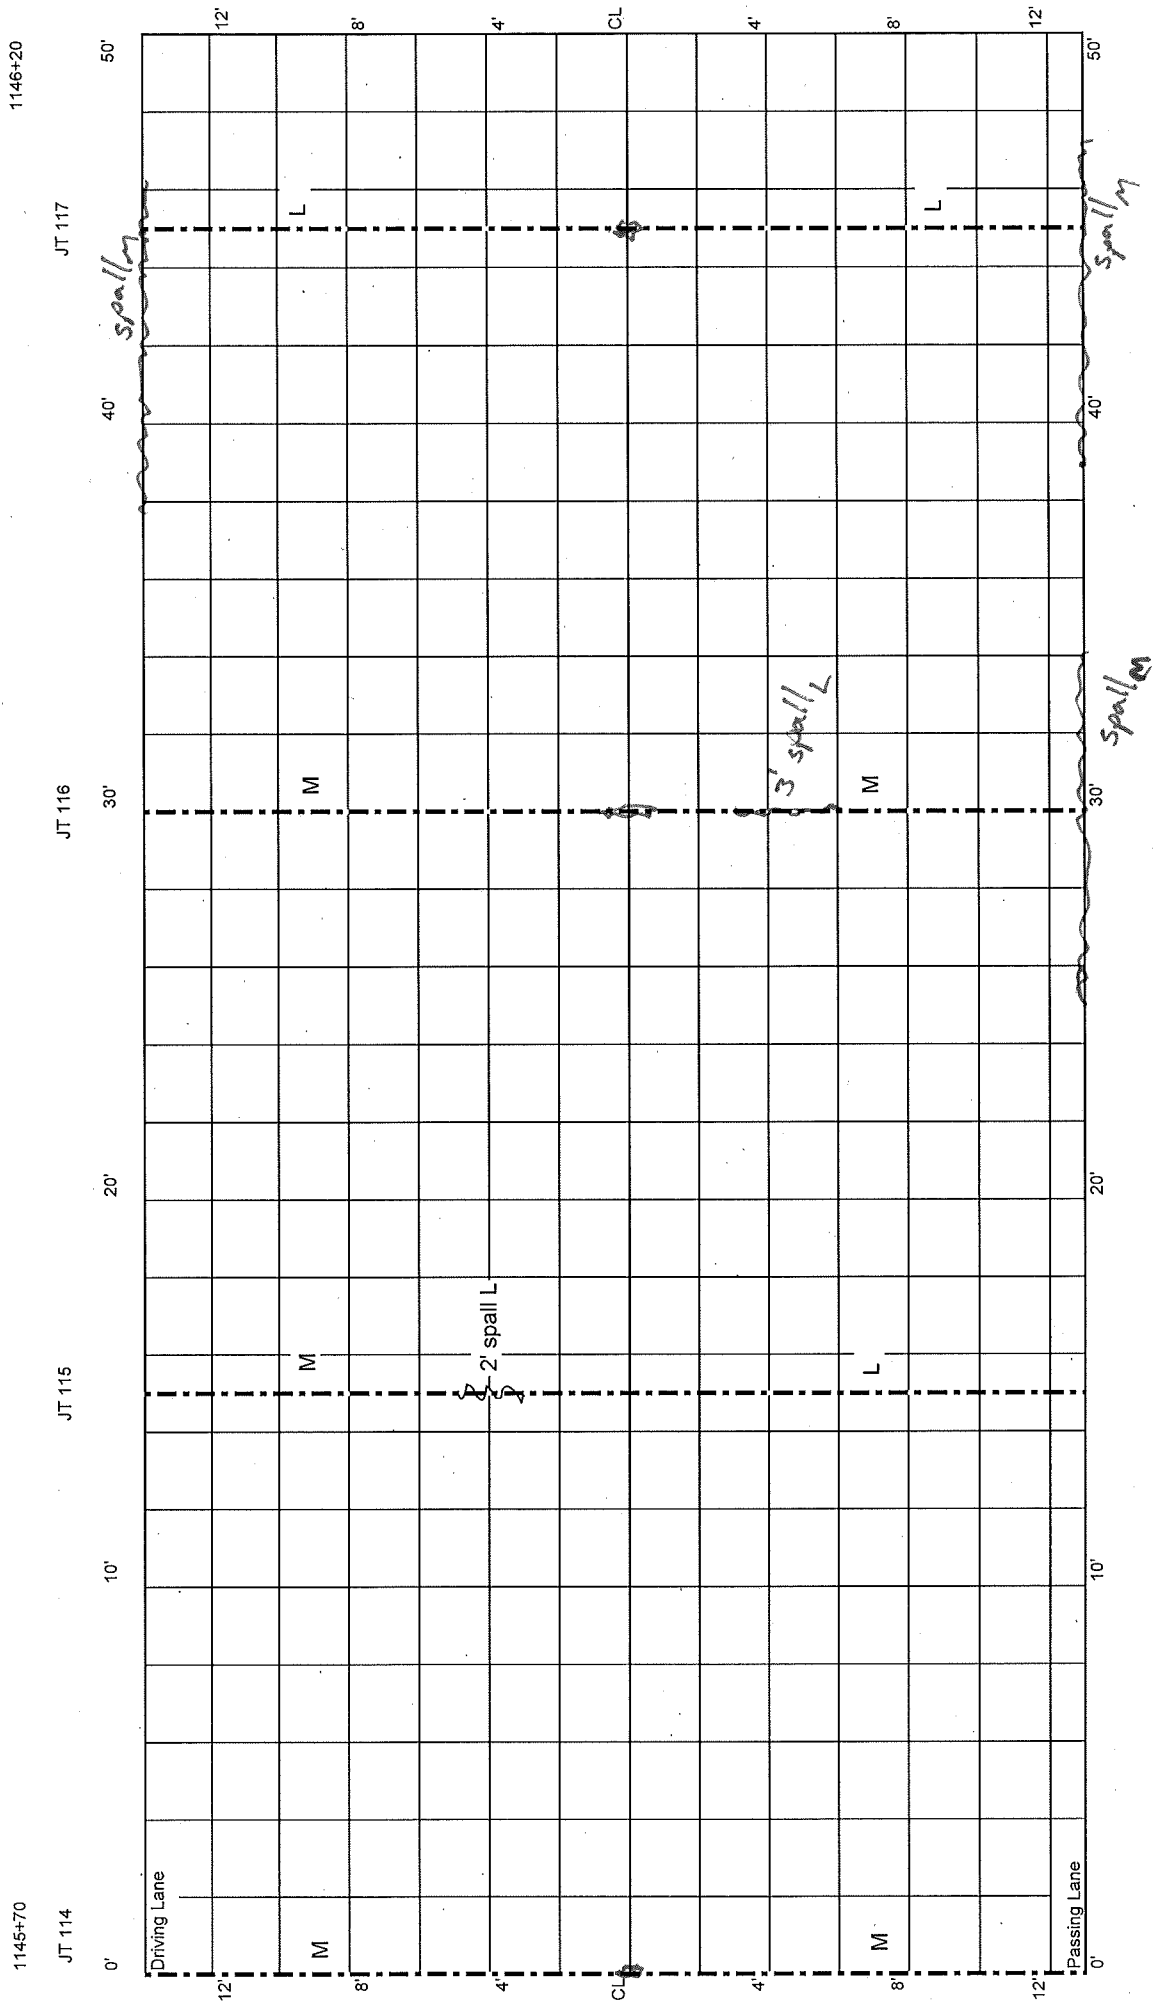

CELL 8 350 - 400 ft

1146+20


* 6 HMA patches L
total area = 16 sq

1146+70


JT 120

JT 119


JT 118

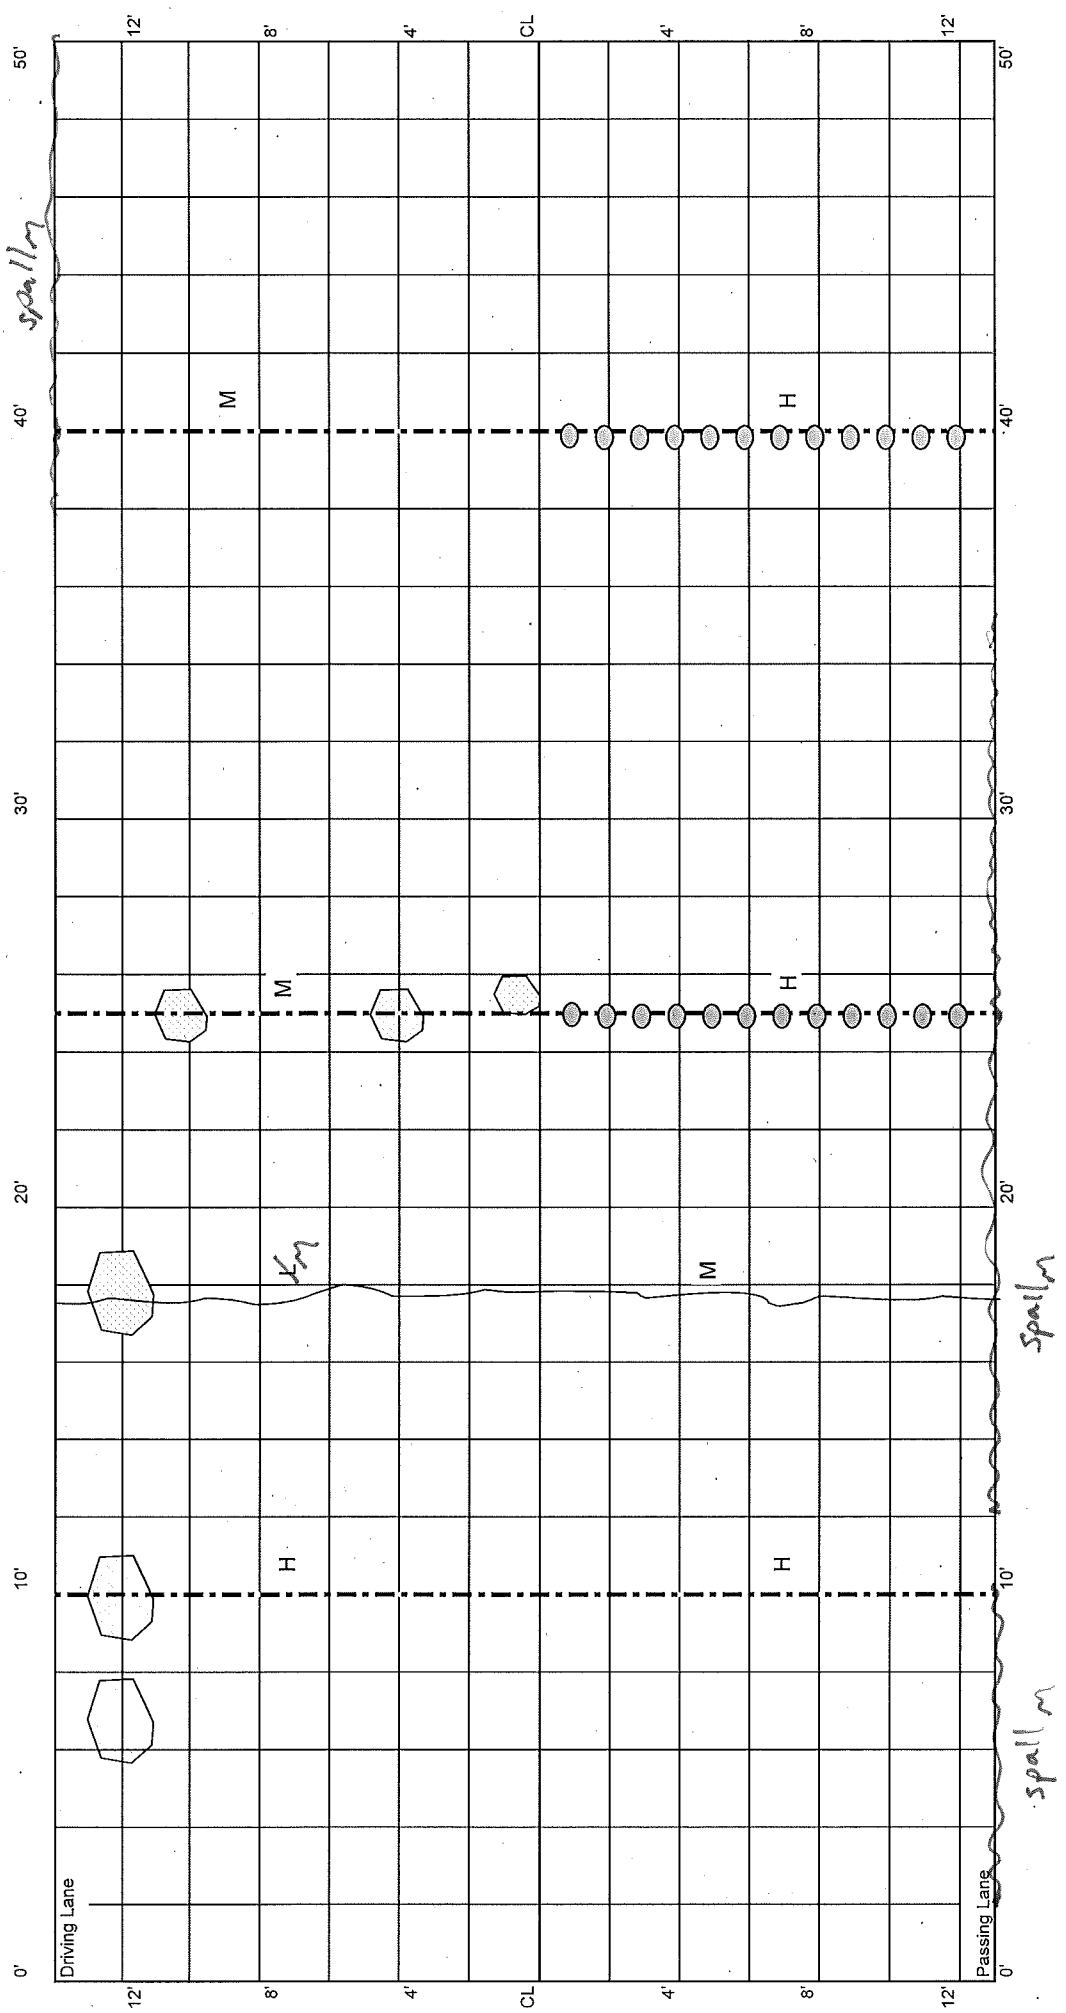

CELL 8
400 - 450 ft

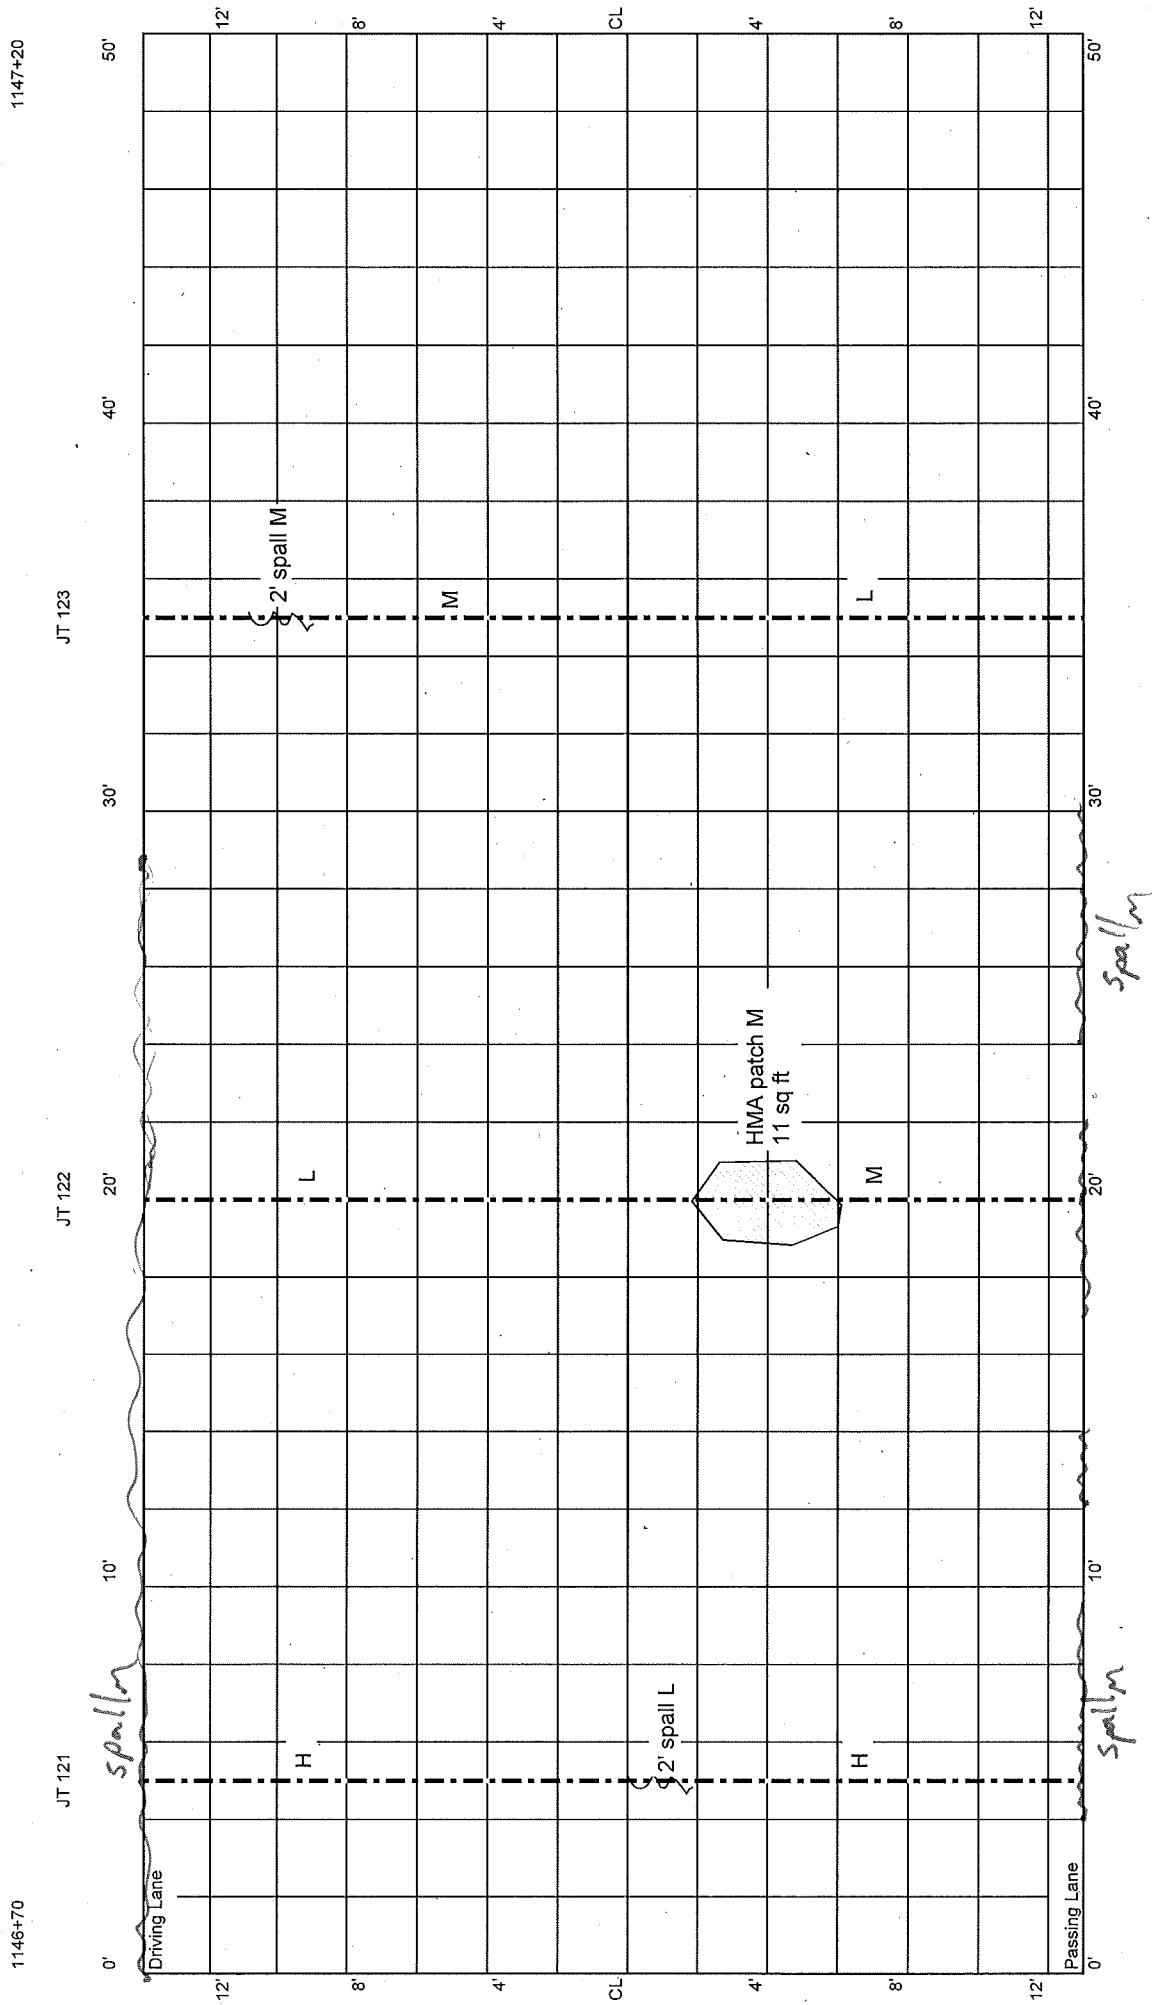

CELL 8
450 - 500 ft

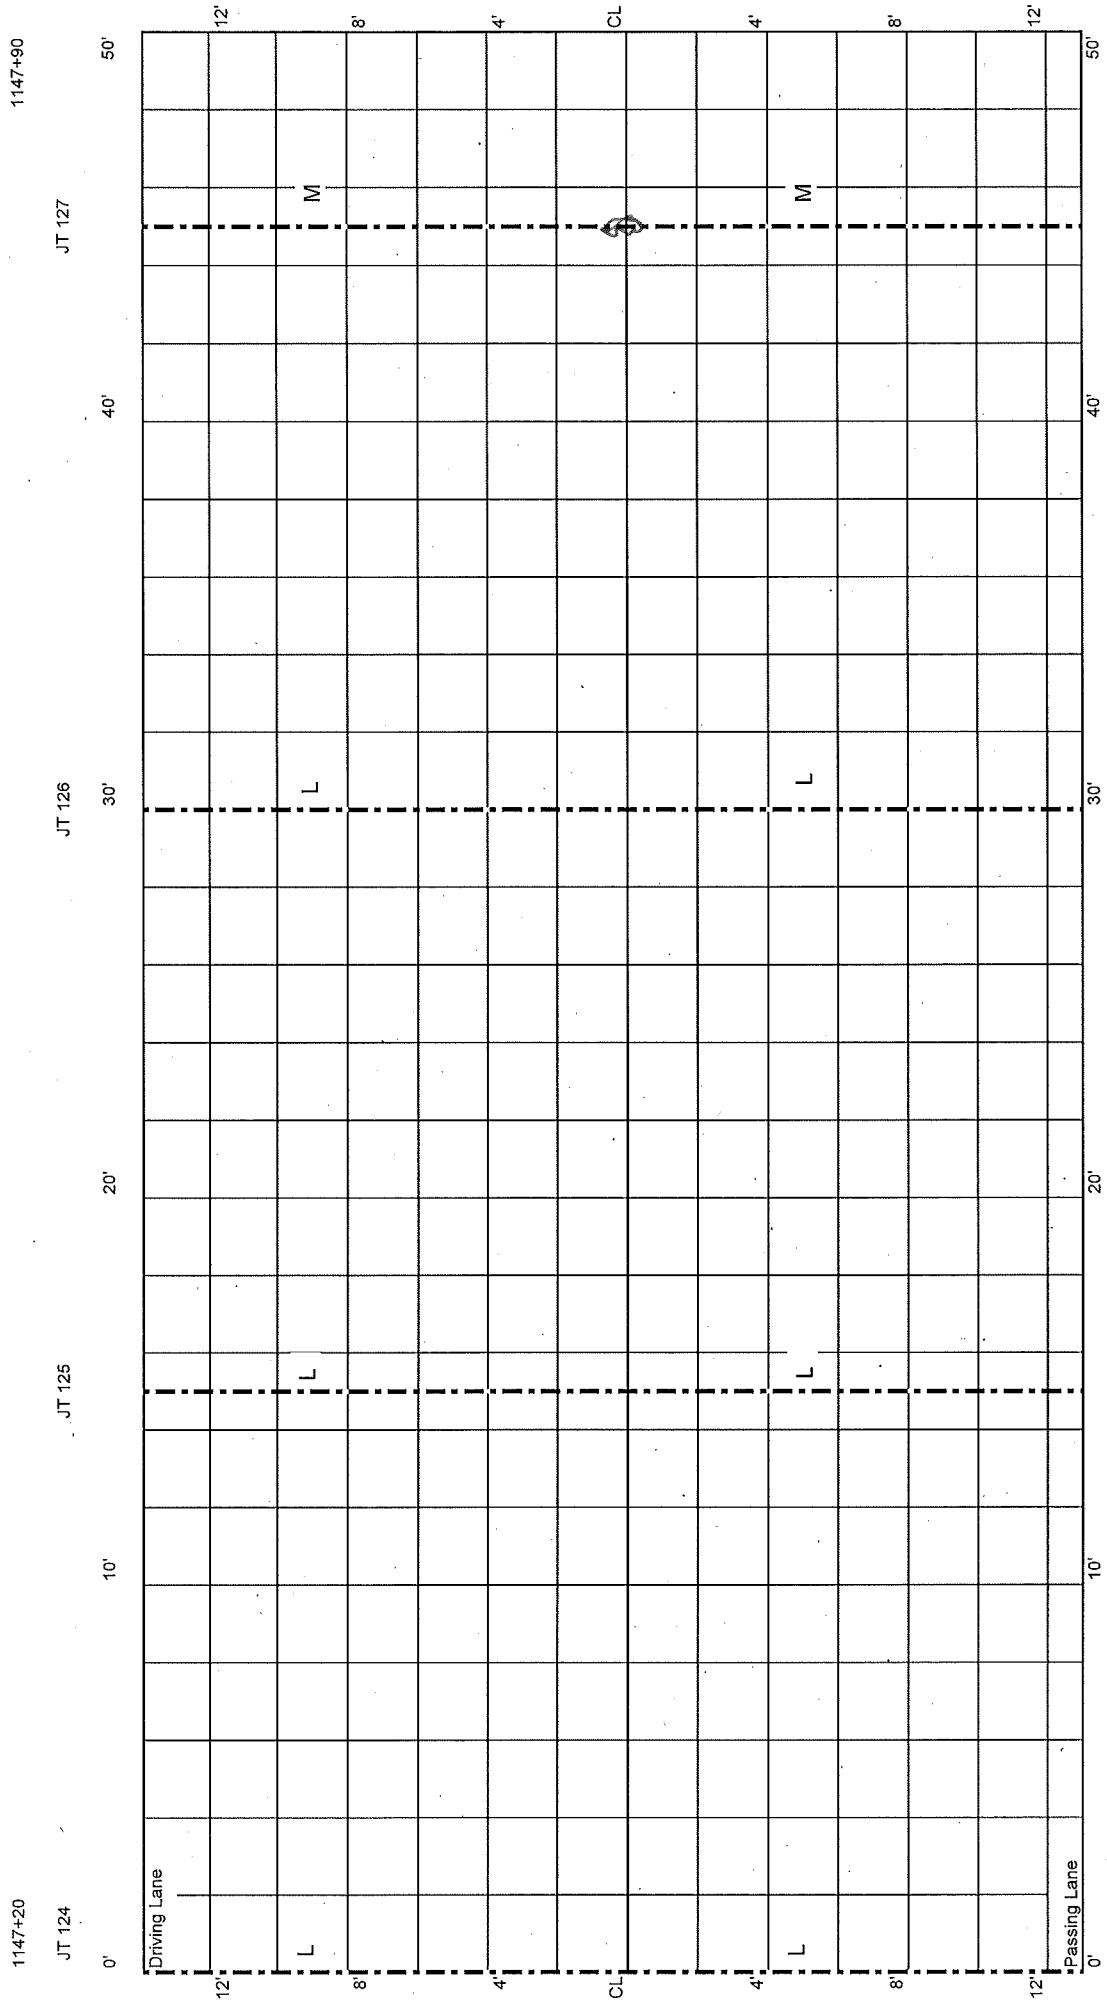

CELL 8
500 - 550 ft

Cell 8 | Transition

1147+90

JT 128

0'

10'

20'

JT 129

30'

40'

JT 92

50'

