



CELL 96
0 - 50 ft

* All transverse and long (6') joints
sealed L unless otherwise noted
* CL and both shld joints - seal

Cell 96
Cell 63

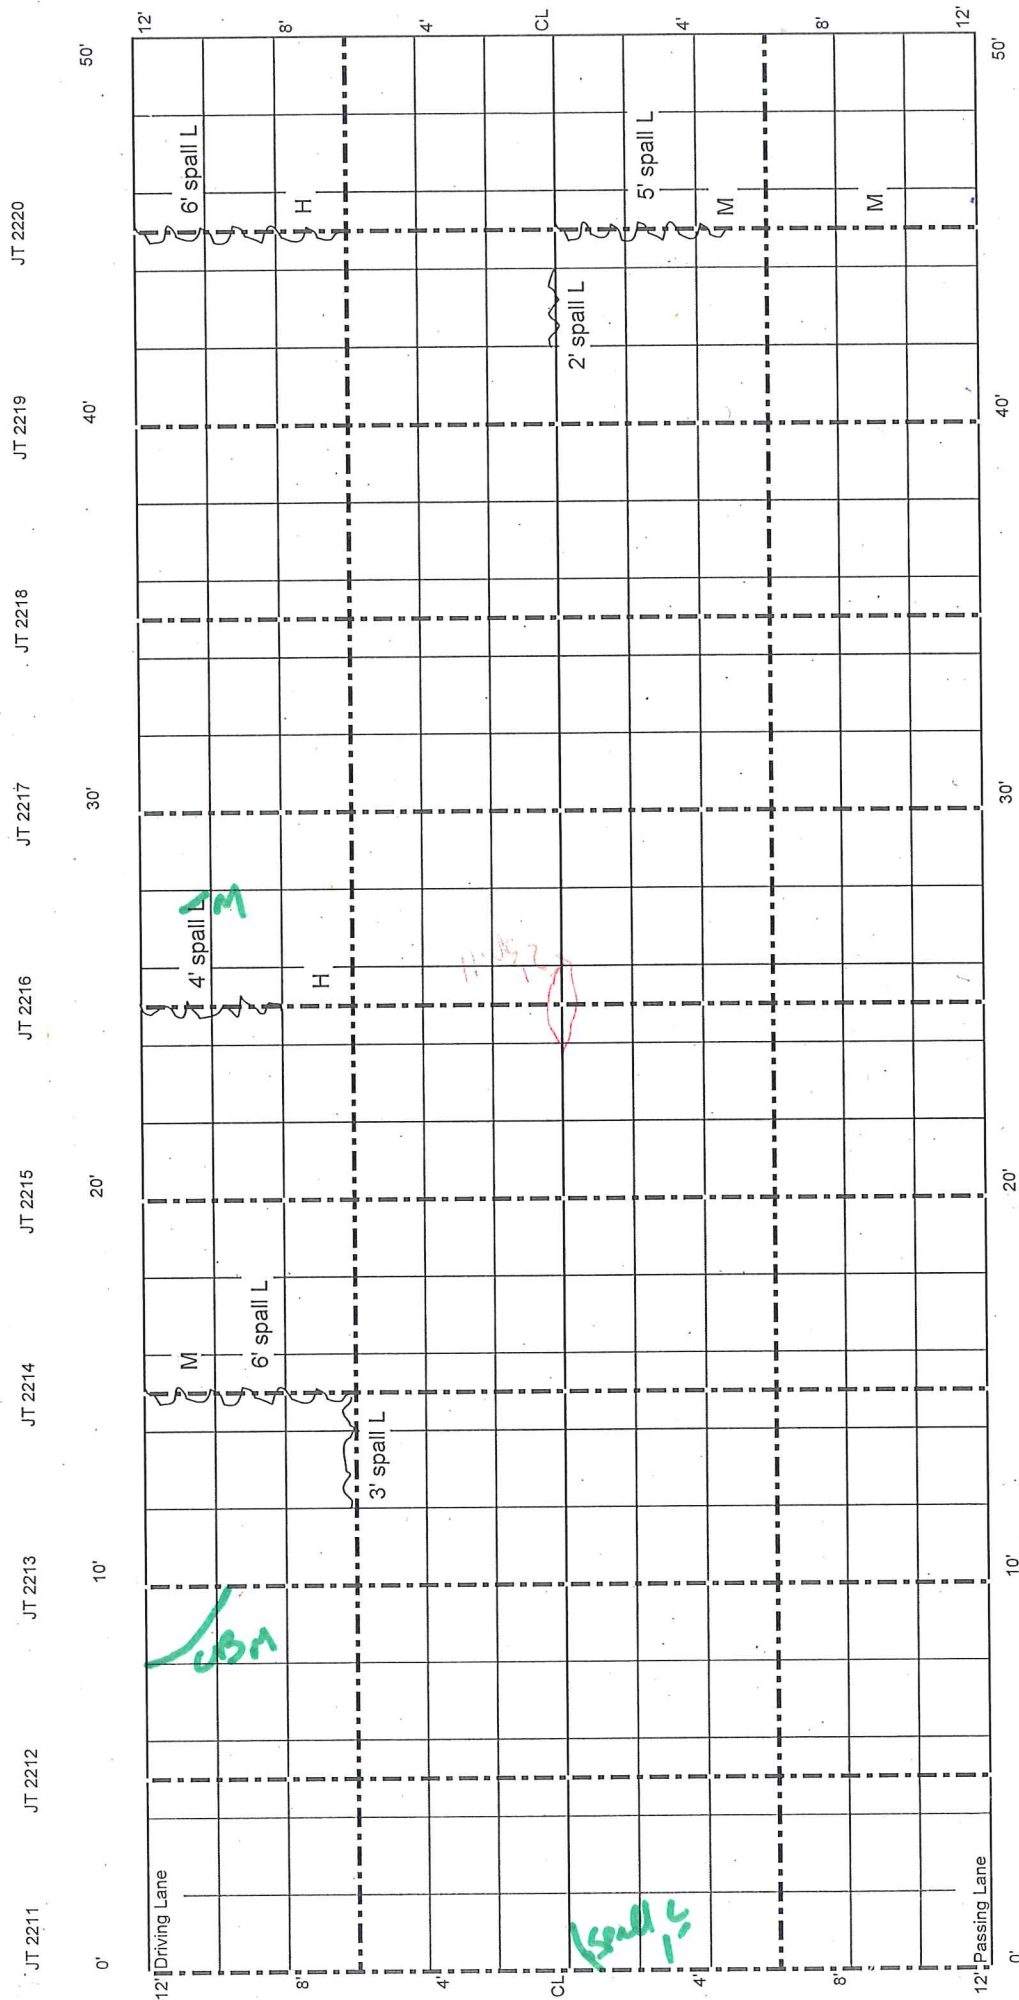

CELL 96
50 - 100 ft

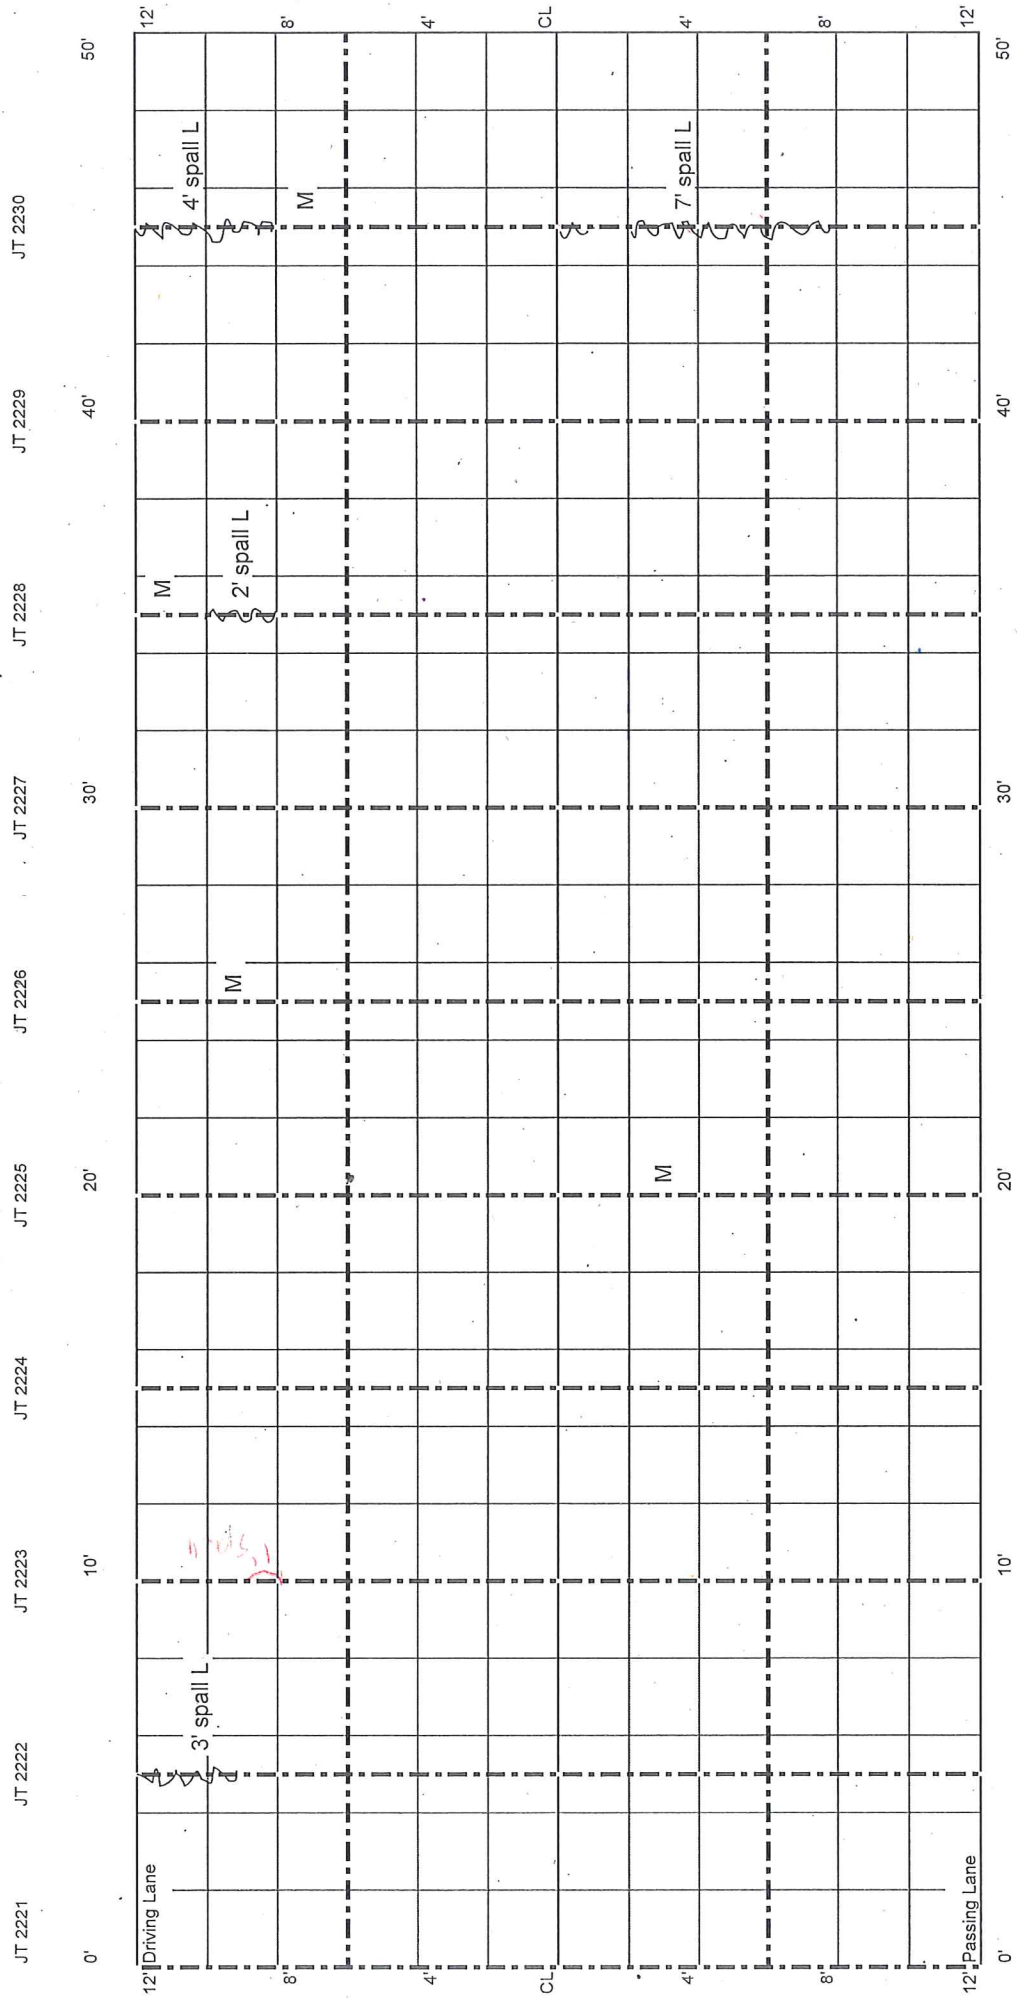



37

Cell 96 | Cell 97

