



CELL 96 0 - 50 ft

* All transverse and long (6') joints
sealed L unless otherwise noted
* CL and both shld joints - seal


Cell 96
Cell 63

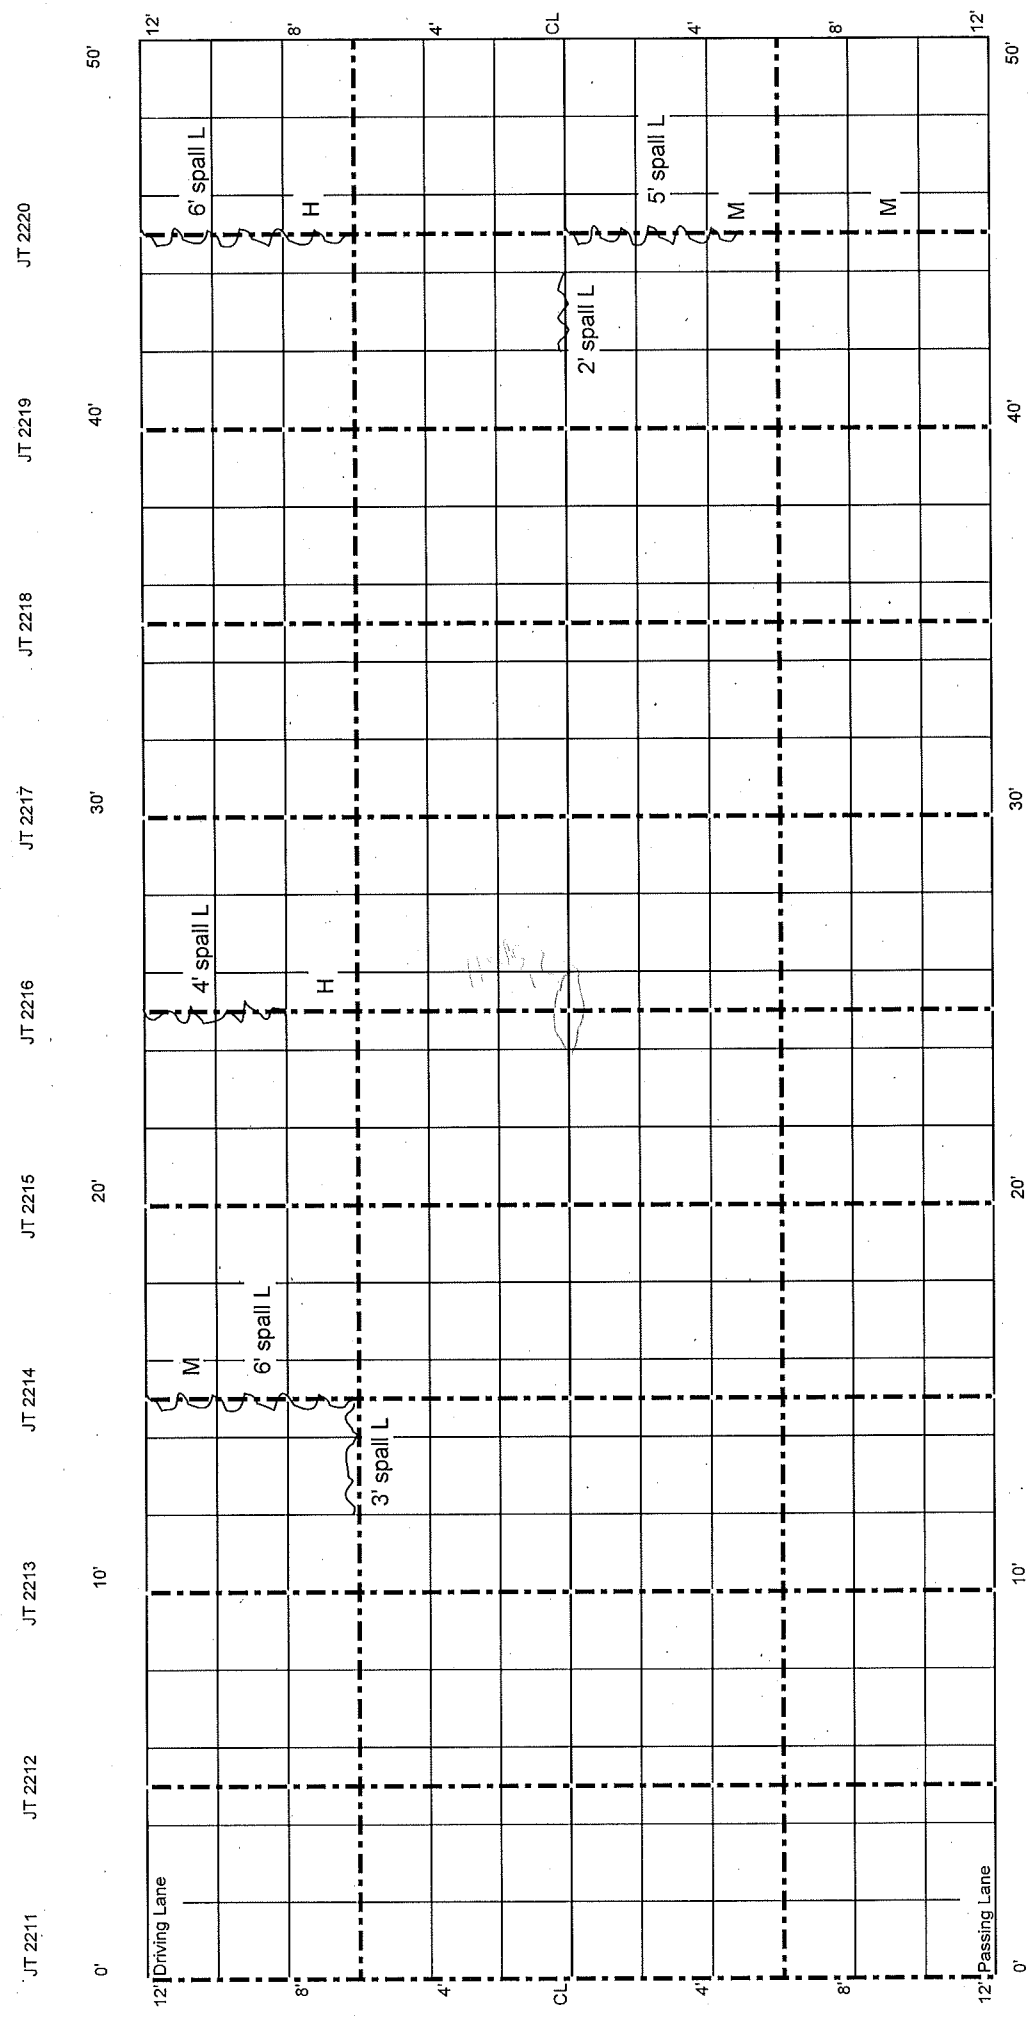

CELL 96
50 - 100 ft

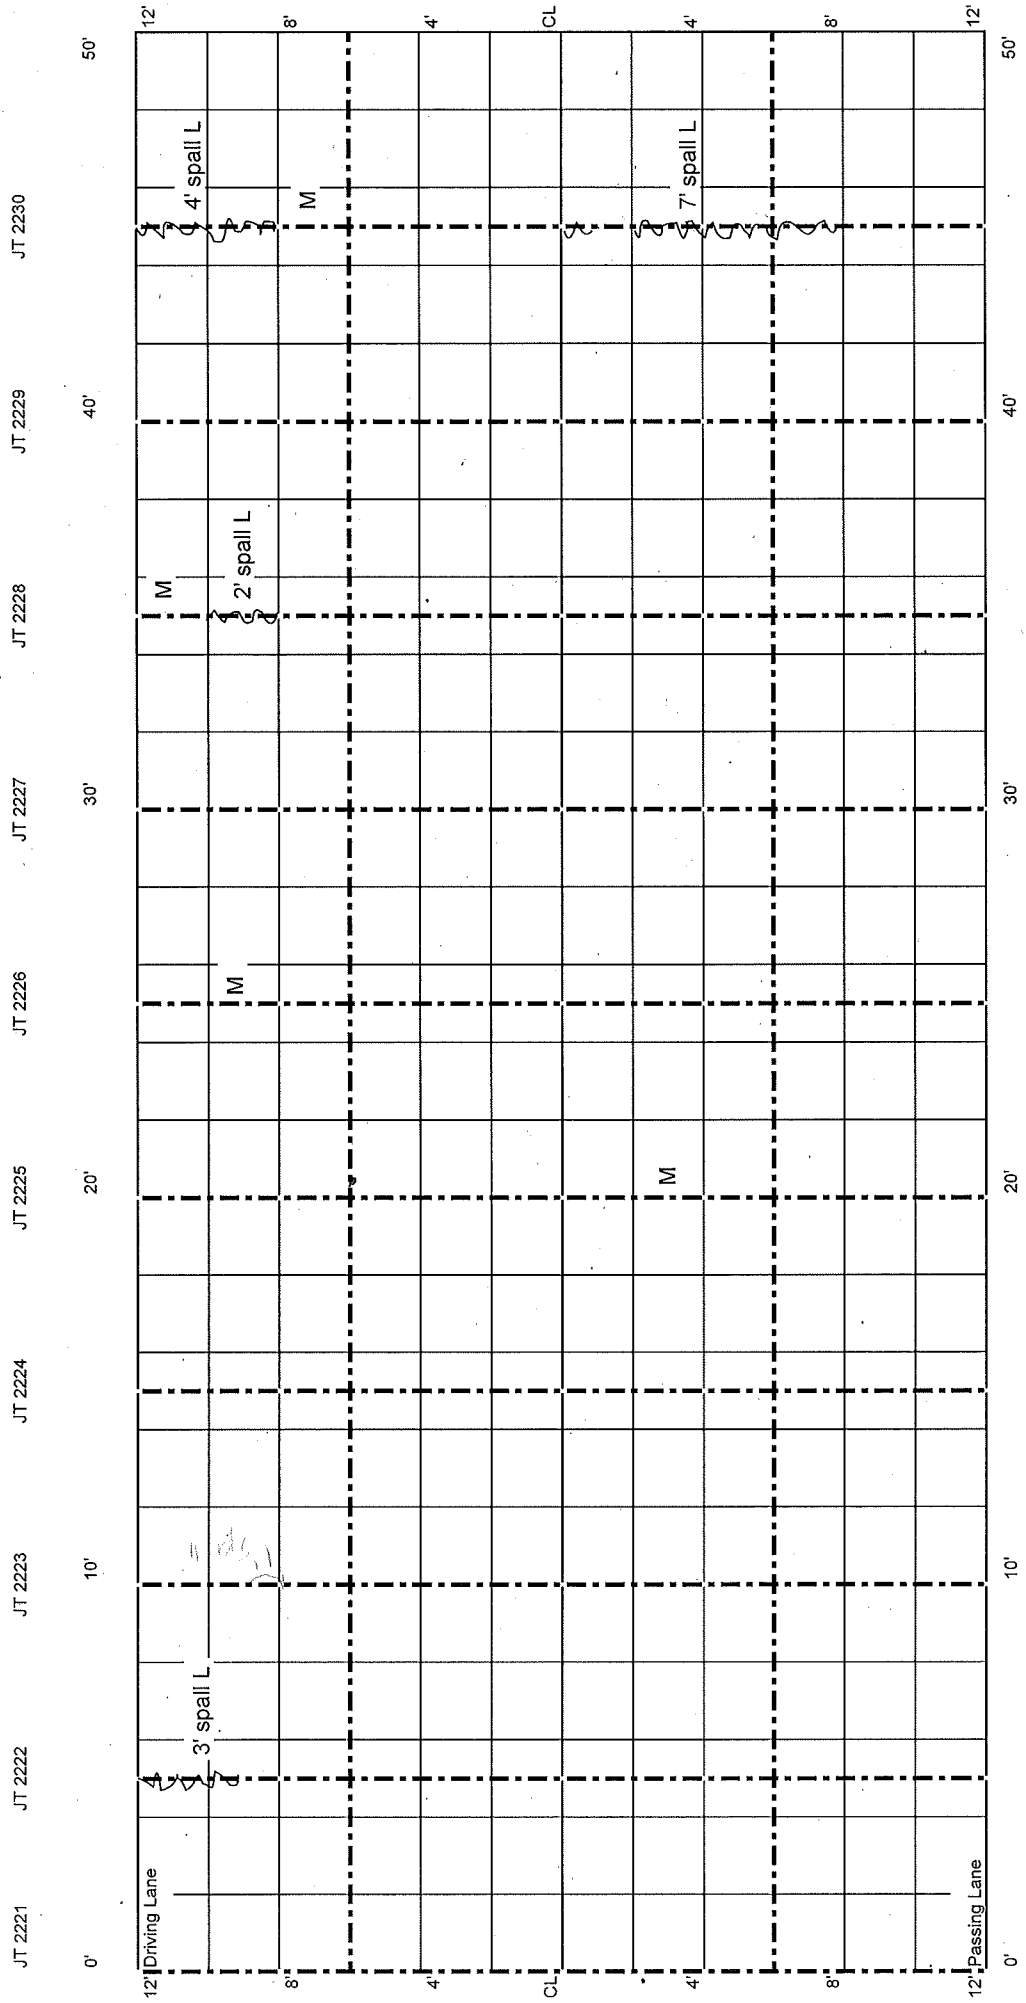

CELL 96
100 - 150 ft

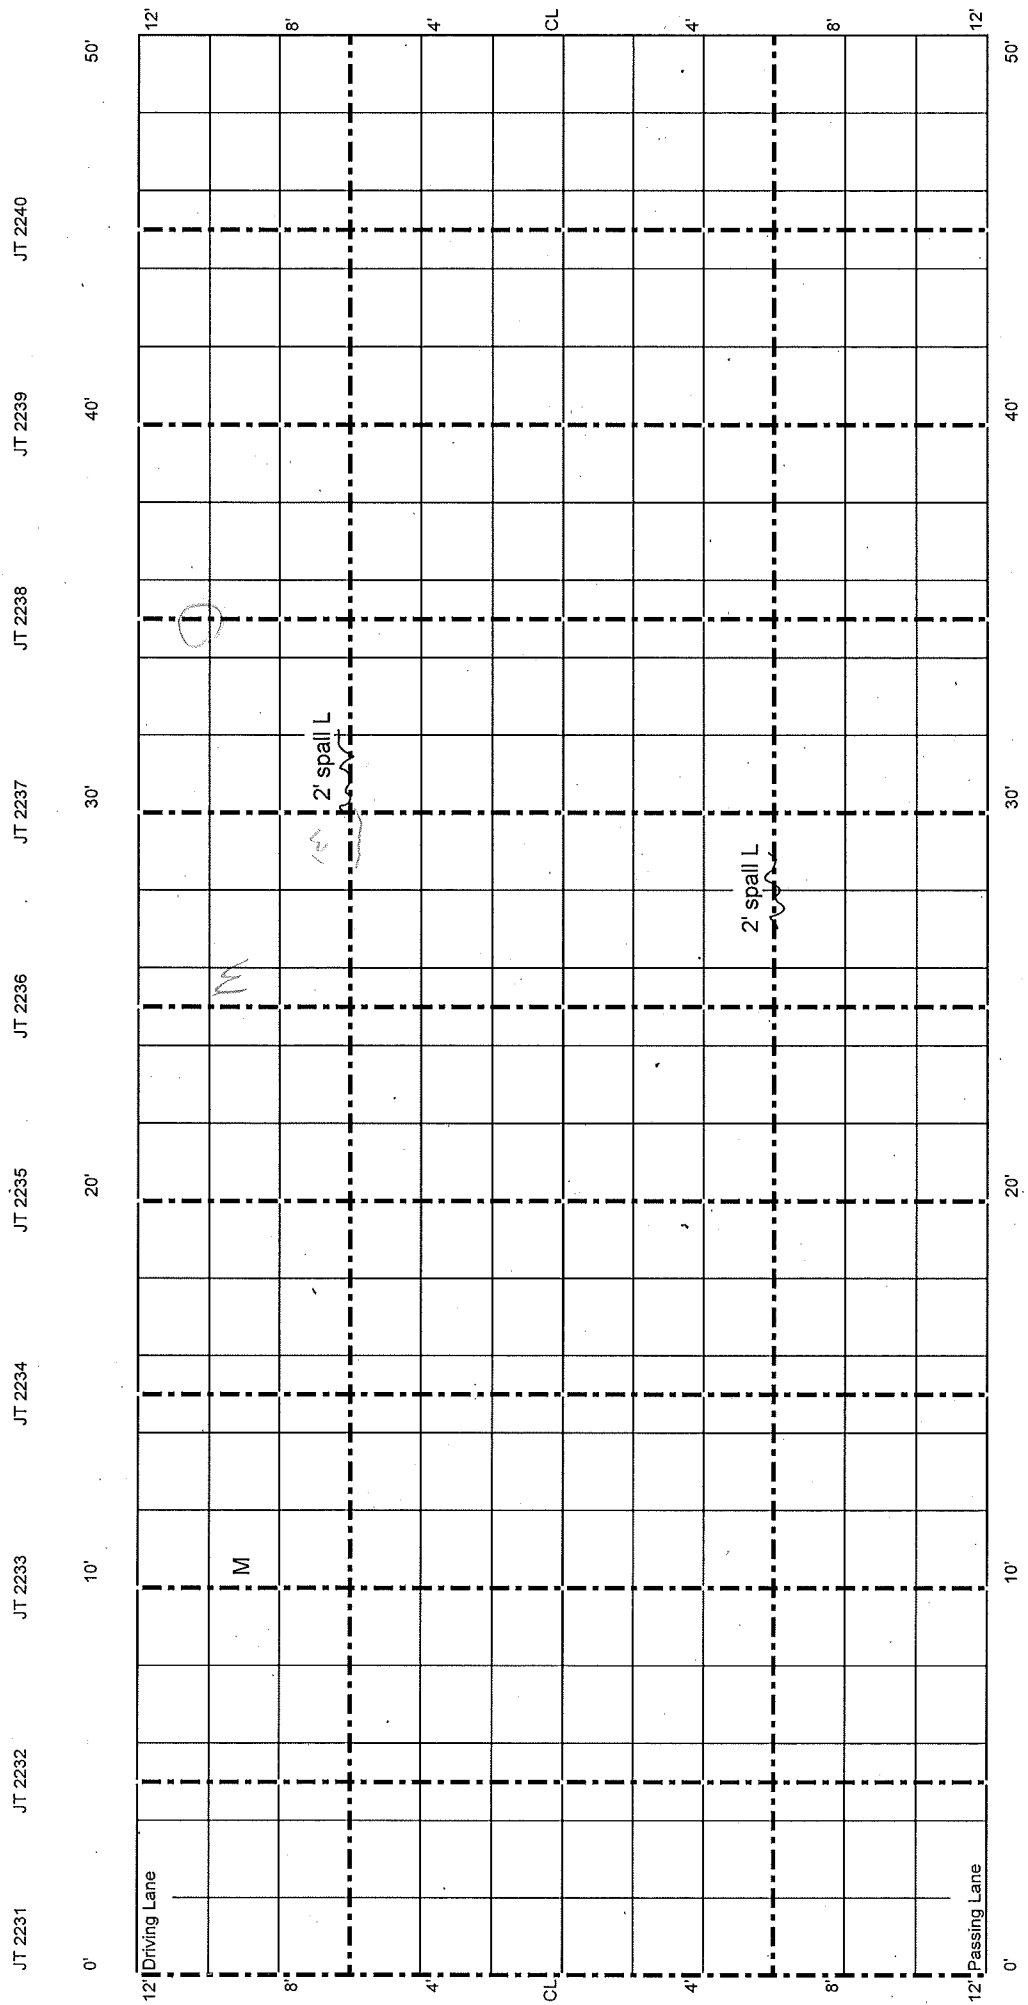

CELL 96
150 - 200 ft

* All transverse and long (6') joints
sealed L unless otherwise noted
* CL and both shld joints - seal

Cell 96 | Cell 97

