


CELL 5
0 - 50 ft

7/20/2010
MKC


Cell 105

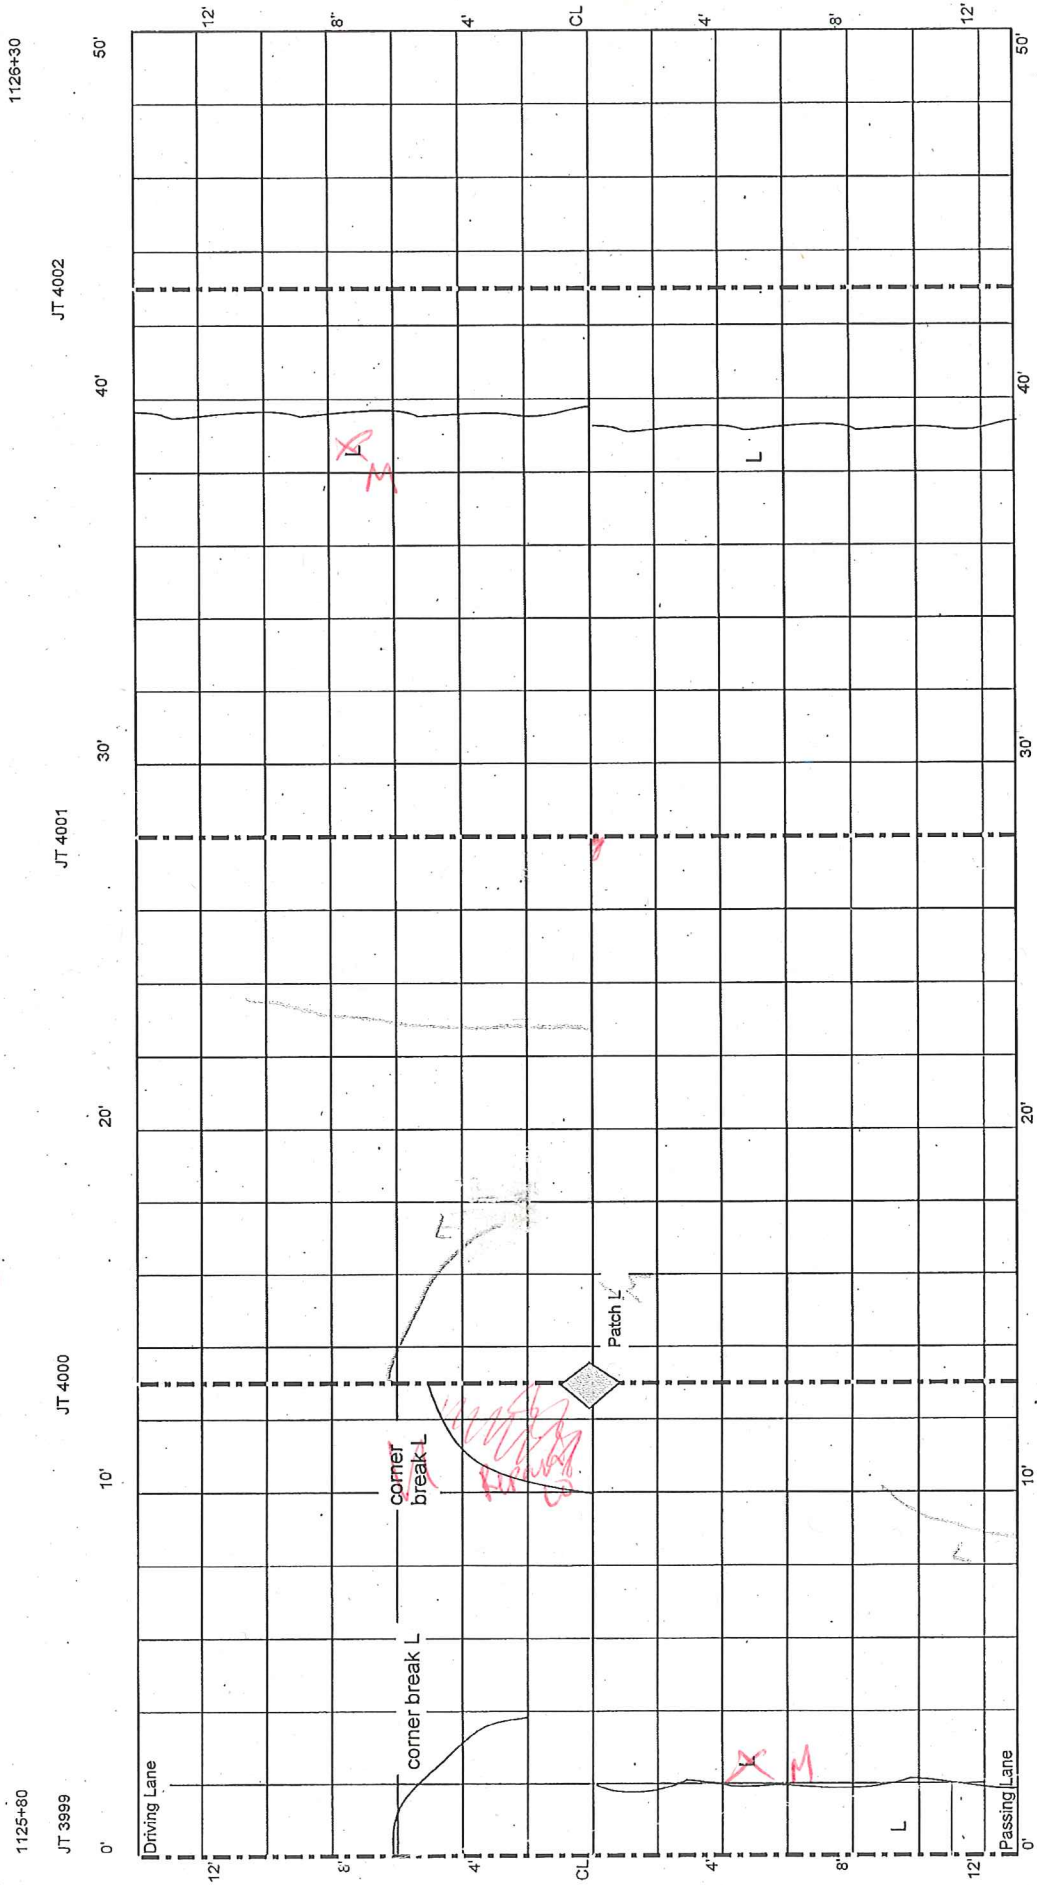


corner break
cont. - 4/10/10
over side lane

4/6/10
MKC

CELL 5
50 - 100 ft

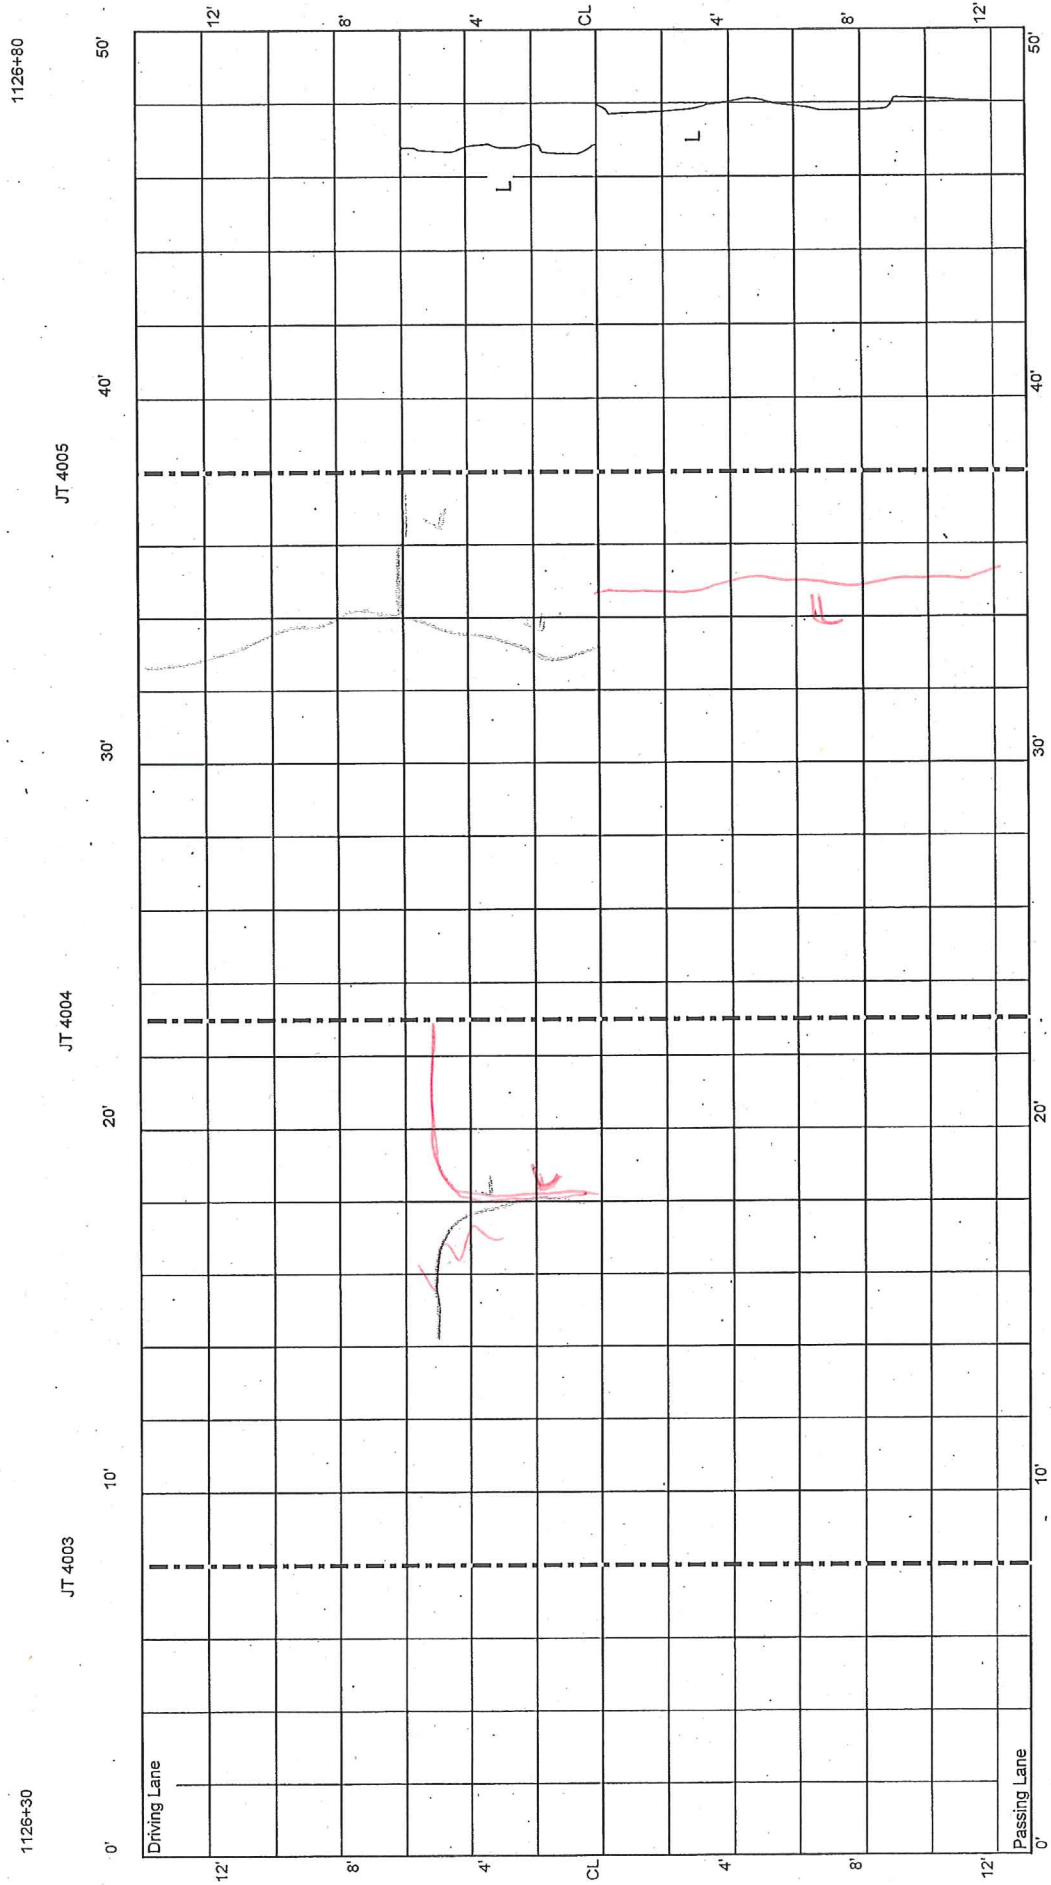


CELL 5 100 - 150 ft

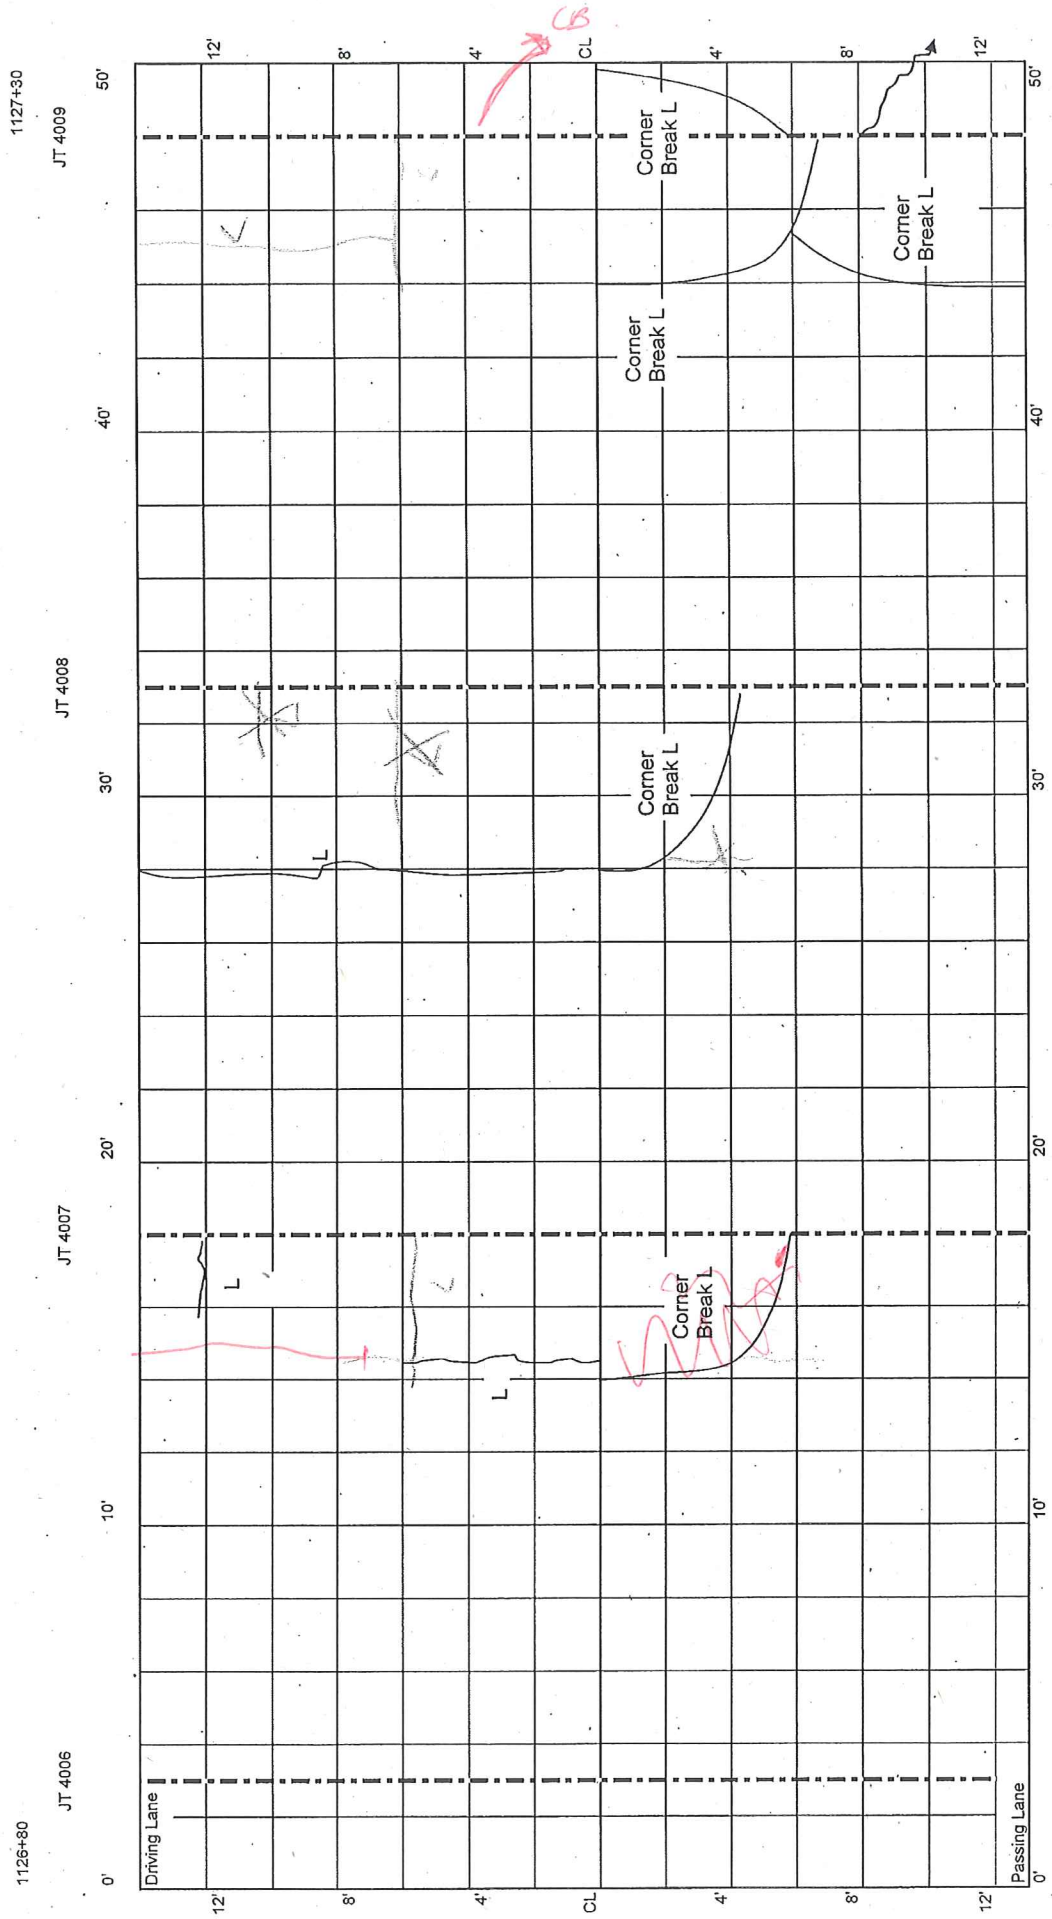


CELL 5
150 - 200 ft

Cell 105 | Cell 205

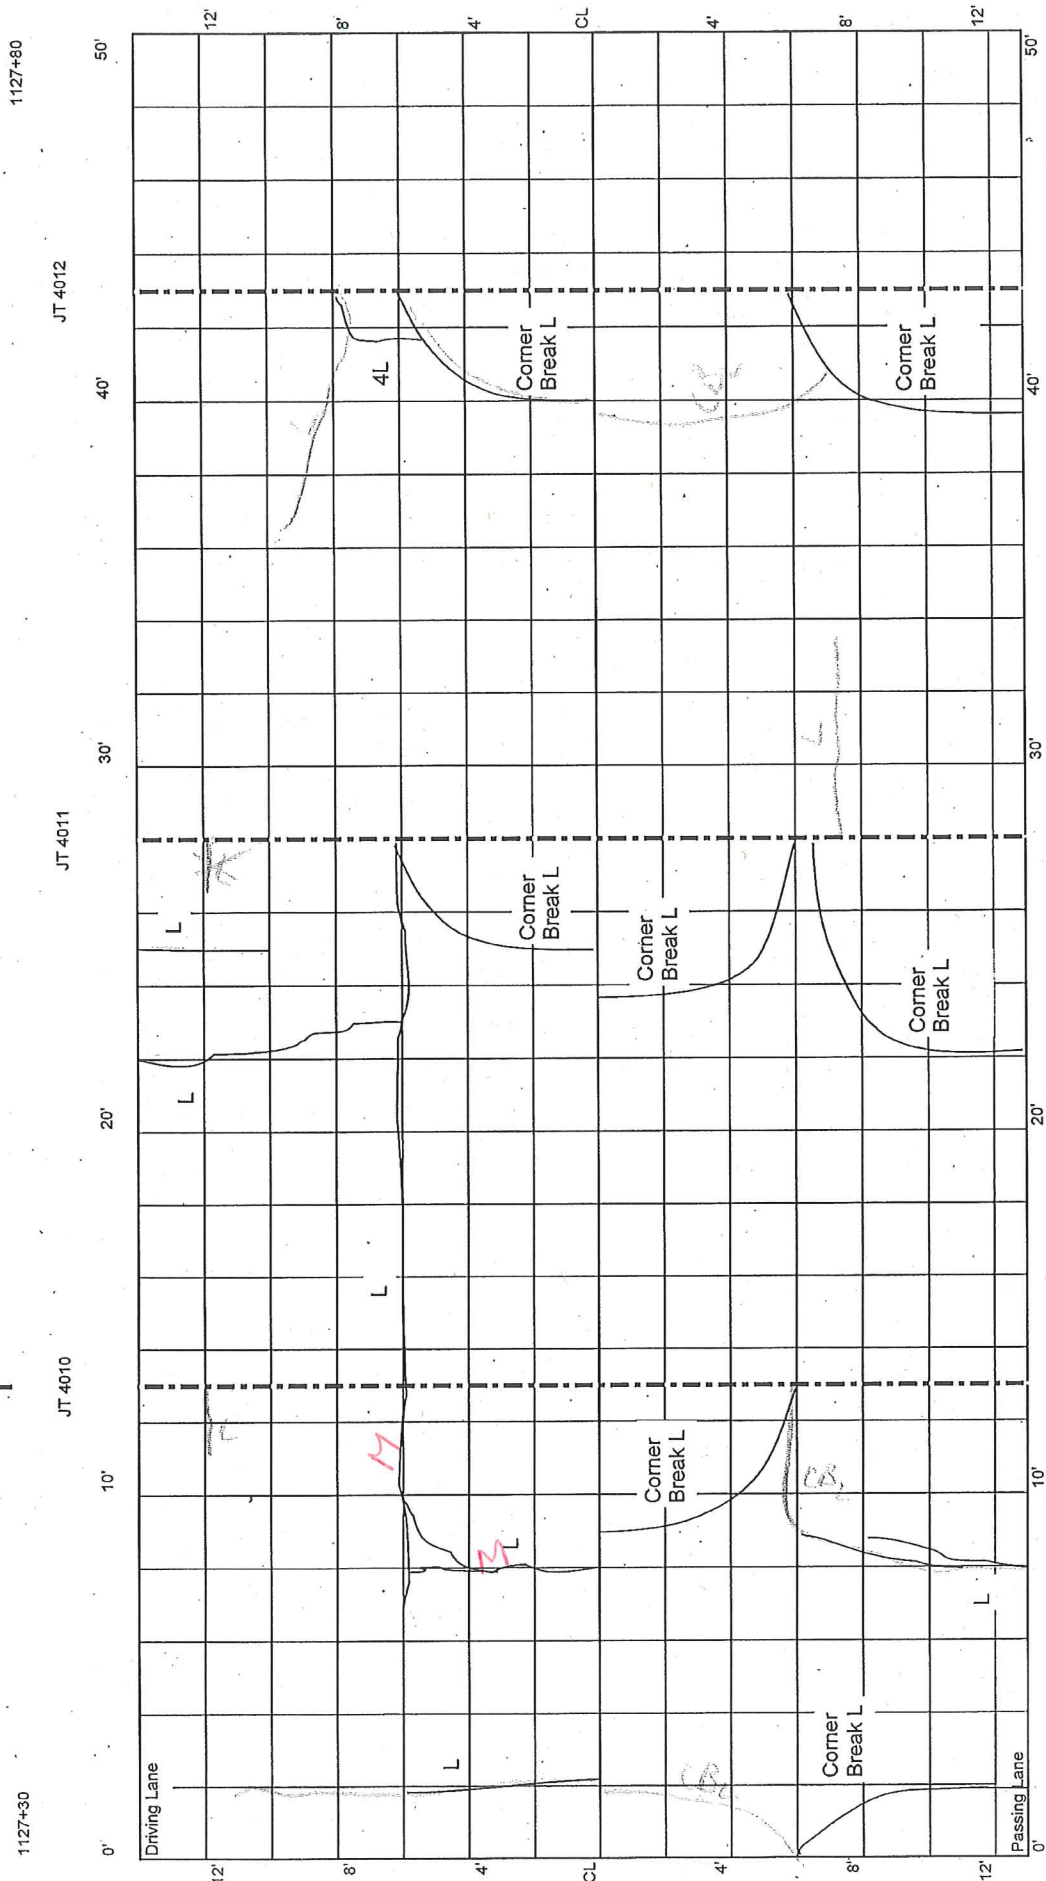


CELL 5
200 - 250 ft

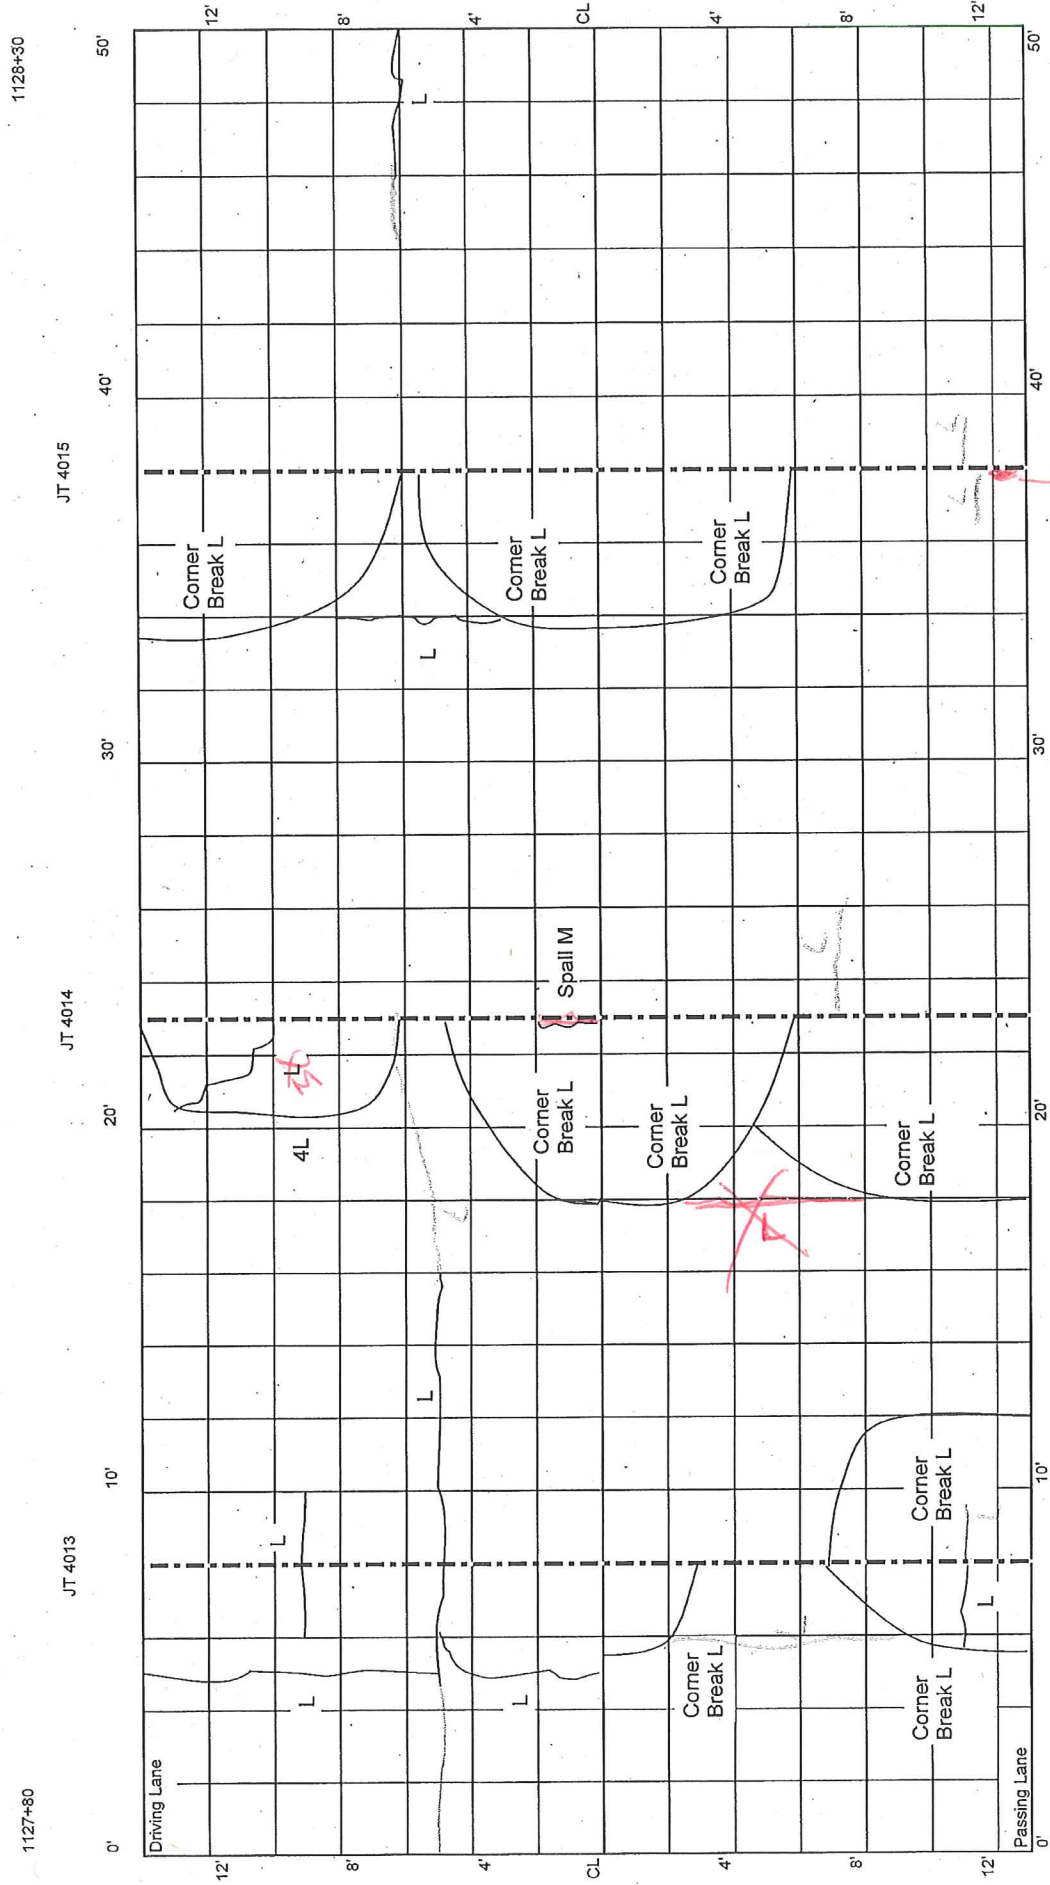


Cell 205 | Cell 305

1128+80

JT 4019

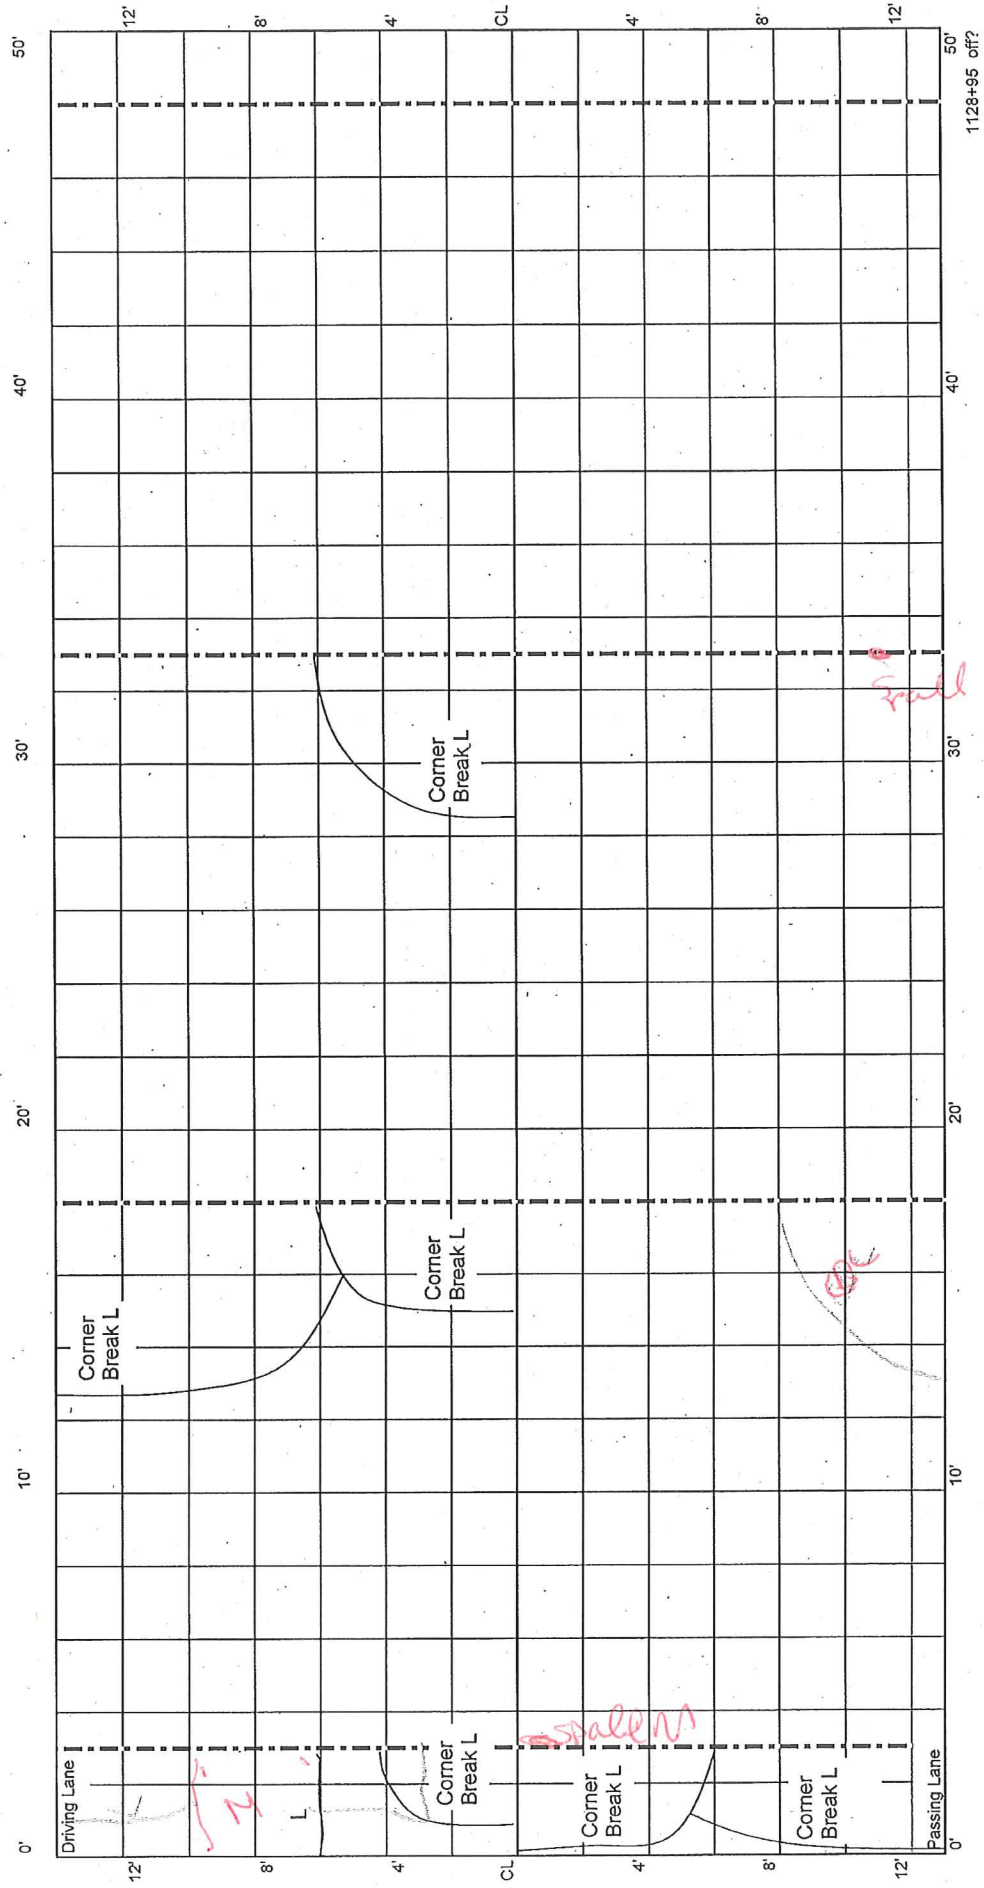

CELL 5
300 - 350 ft

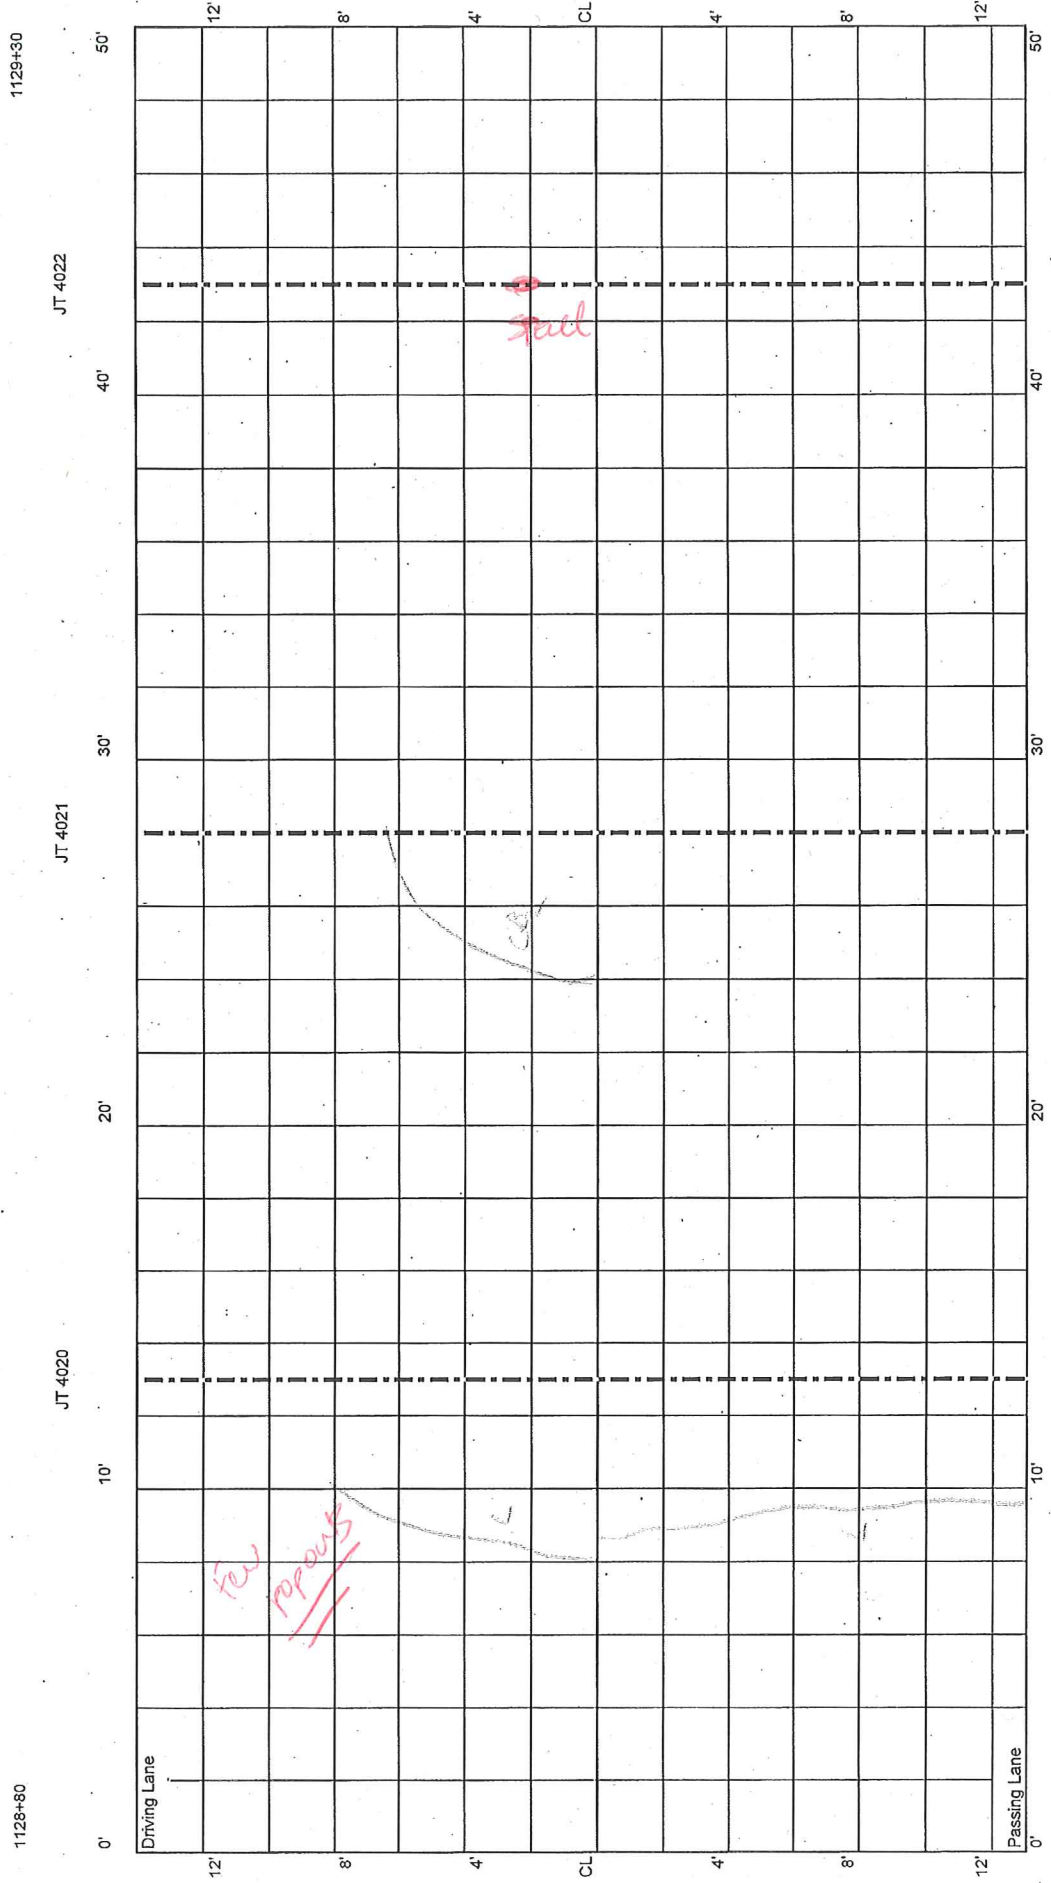

CELL 5
350 - 400 ft

1129+30

JT 4023

10'

20'

JT 4024


30'

JT 4025

40'

1129+80

50'

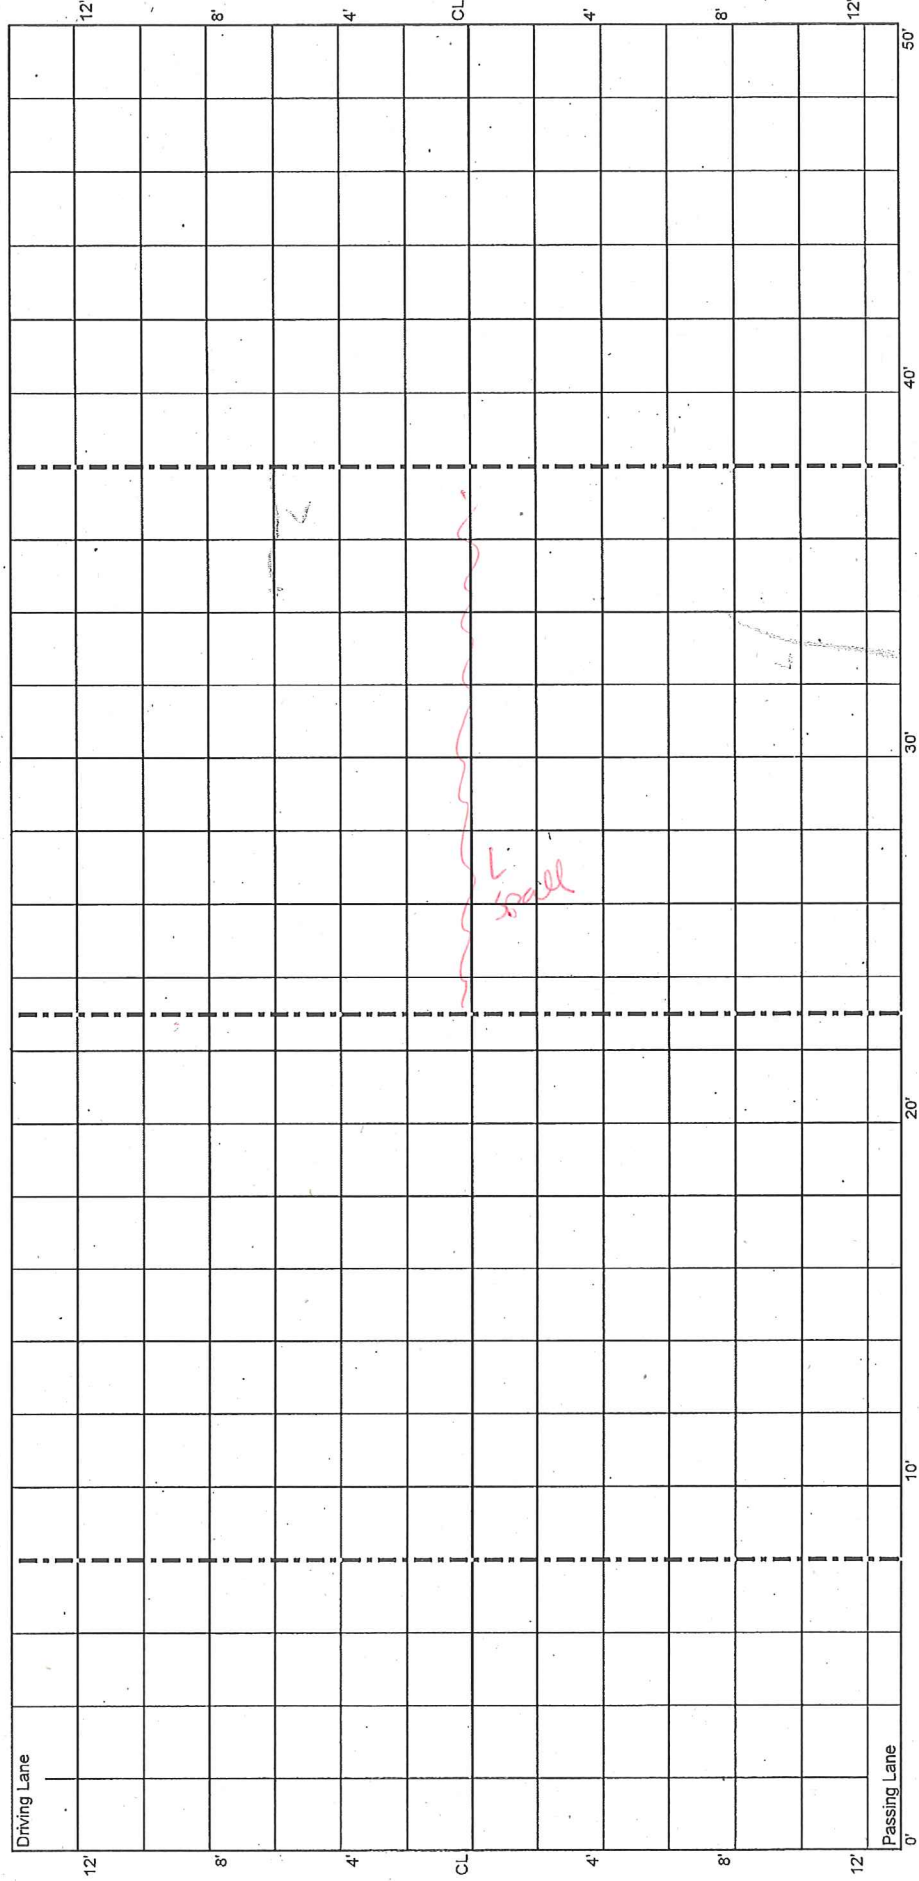

CELL 5
450 - 500 ft

checked
2/2/17
2/2/17


1130+30

1130+80


JT 4030

JT 4031

JT 4032

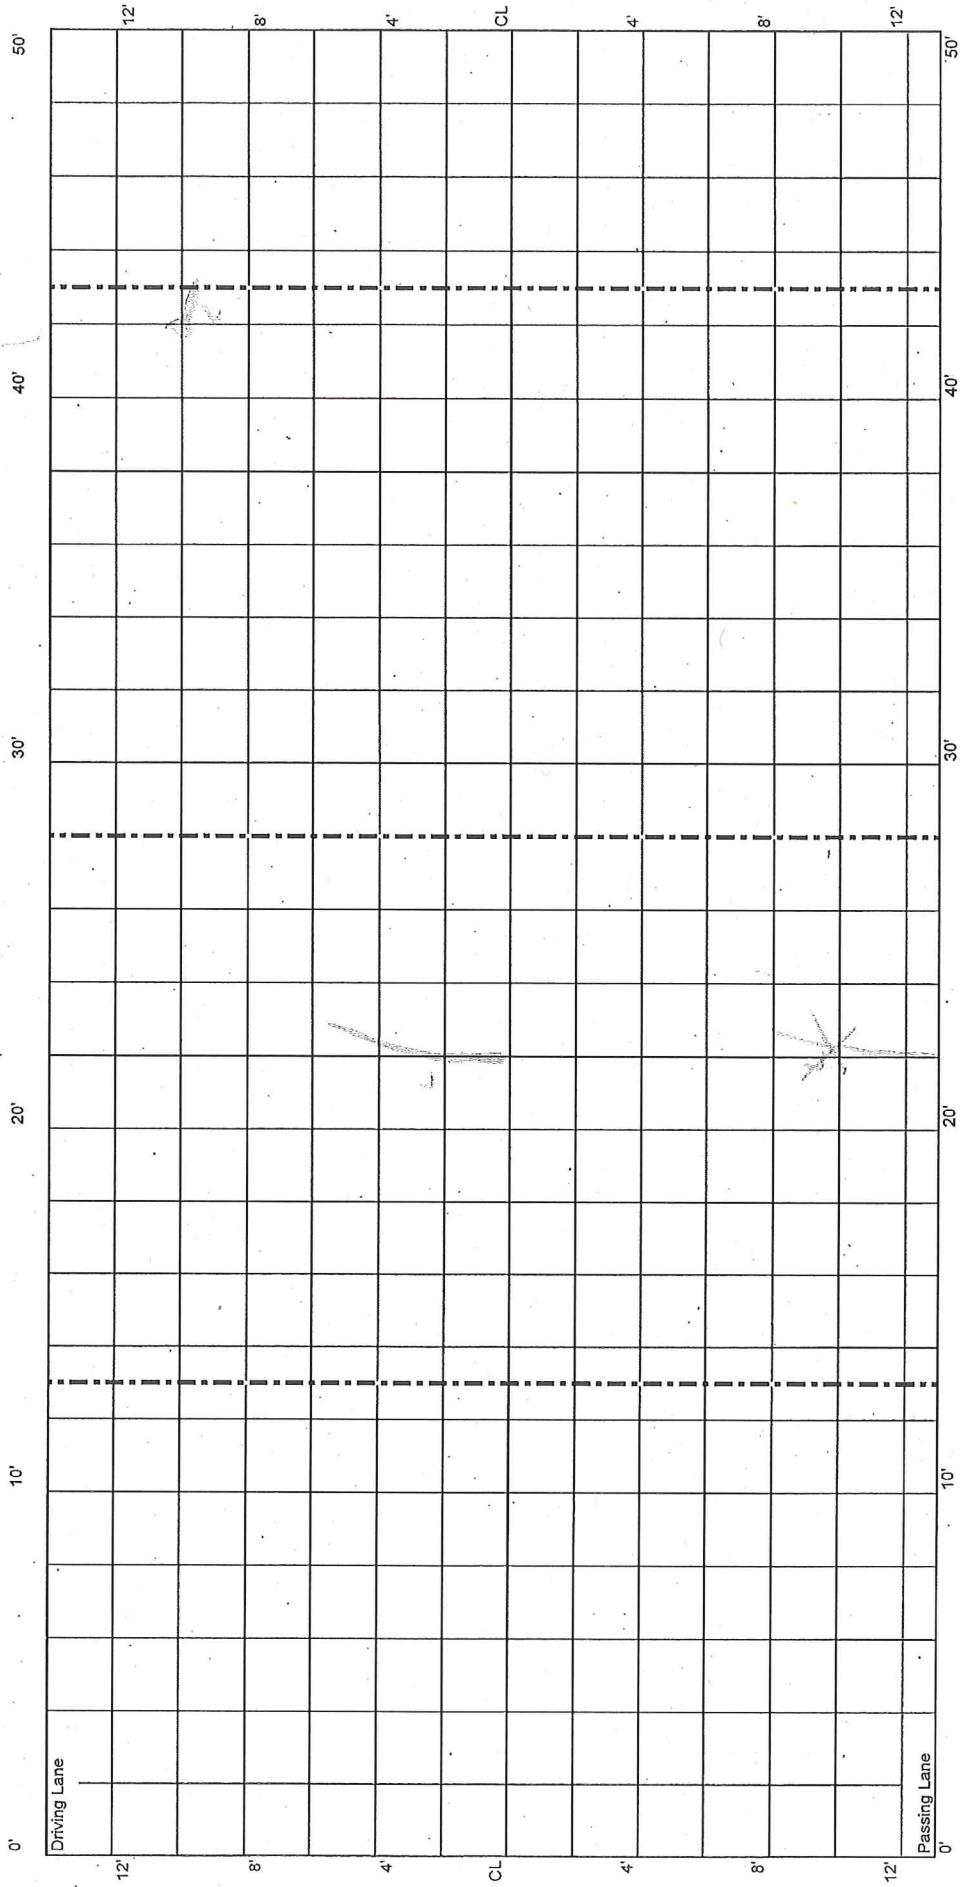

CELL 5
500 - 550 ft

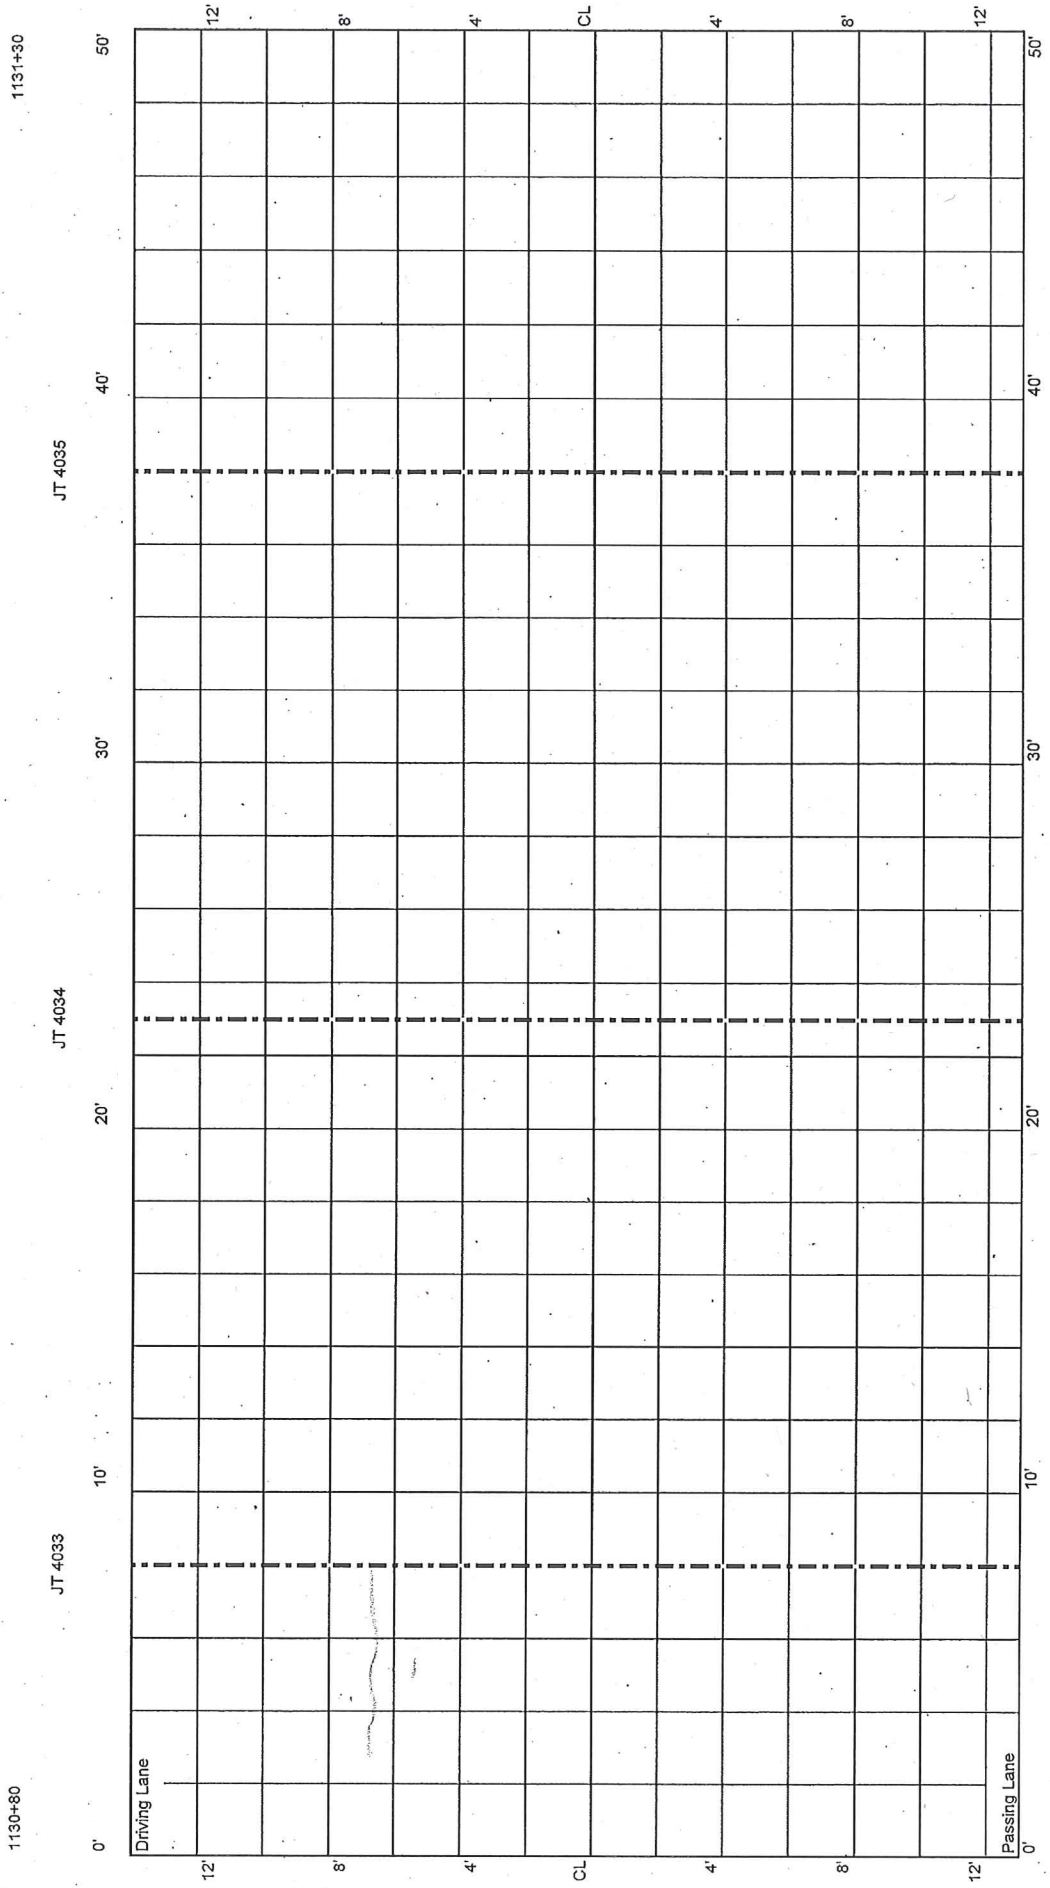

CELL 5
550 - 600 ft

Cell 106

Cell 405

