

9/14/2000
MKC

CELL 5
0 - 50 ft
105-305

Cell 105

1126+30


1125+80

JT 3999

JT 4000

JT 4001


JT 4002

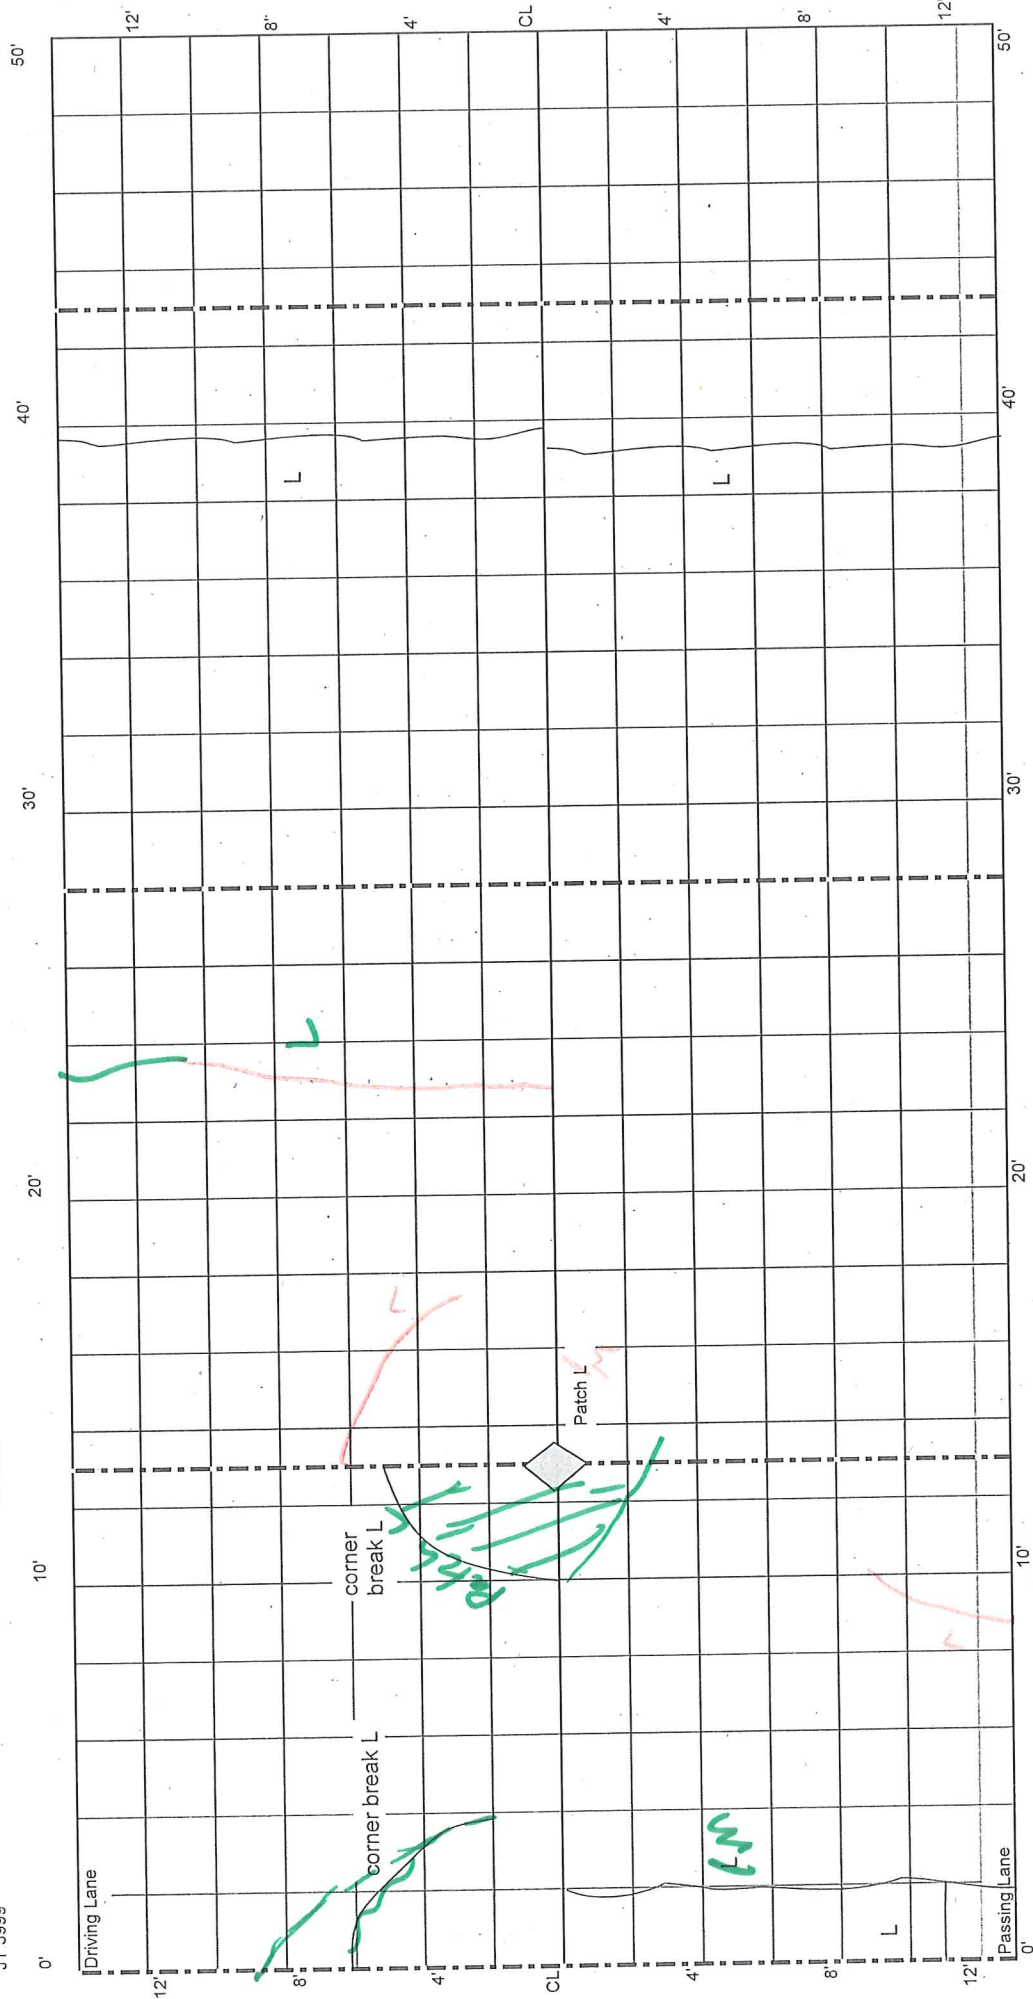

Can see depression/
works in HWA side
over ditch drain

4/6/10
TRC

CELL 5
50 - 100 ft

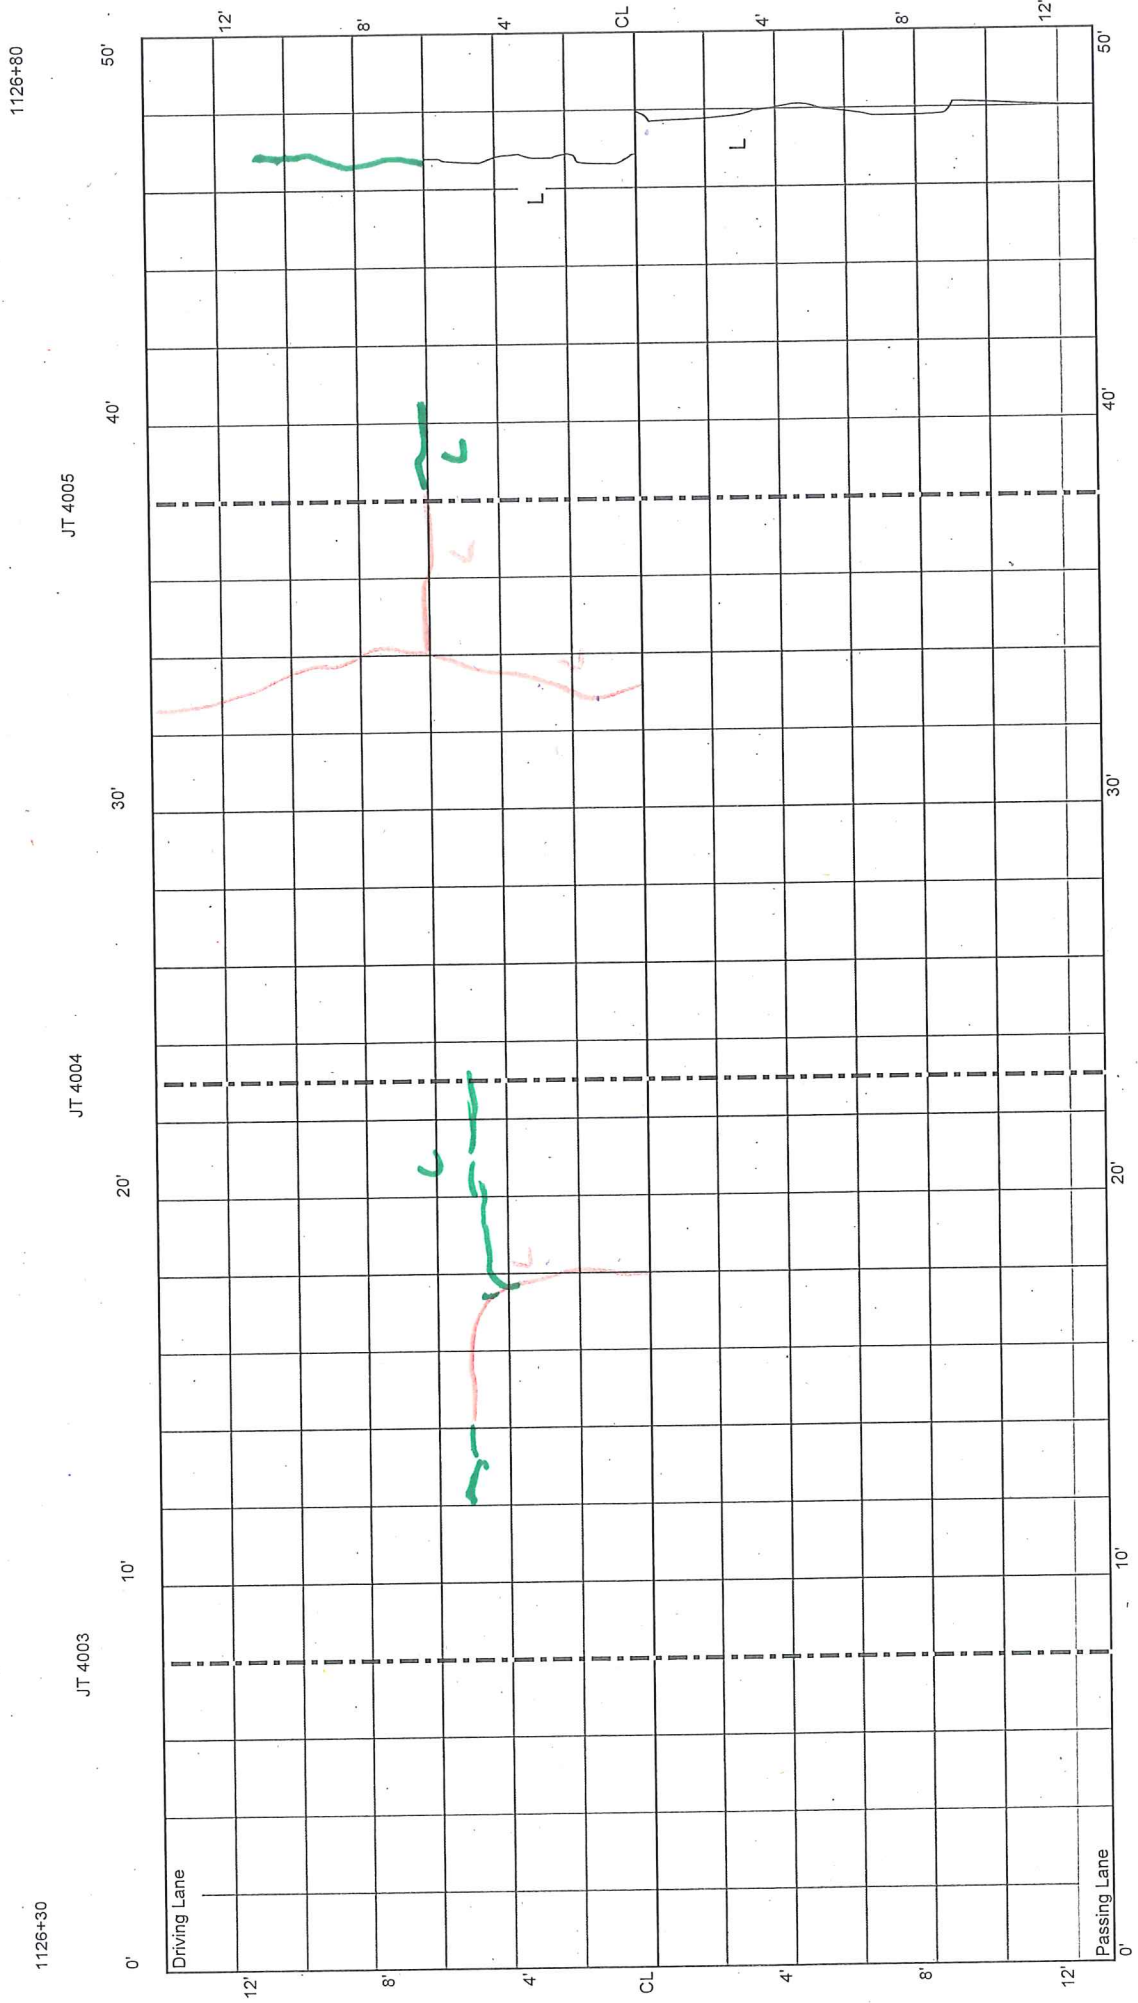

CELL 5
100 - 150 ft

1126+80

JT 4006

0'

Driving Lane

12'

8'

4'

CL

4'

8'

12'

Passing Lane

0'

10'

JT 4007

10'

20'

L

L

Corner
Break L

10'

20'

30'

JT 4008

Corner
Break L

L

30'

40'

JT 4009

1127+30

50'

Corner
Break L


Corner
Break L

40'

50'

CELL 5 150' - 200' ft

Cell 105 | Cell 205

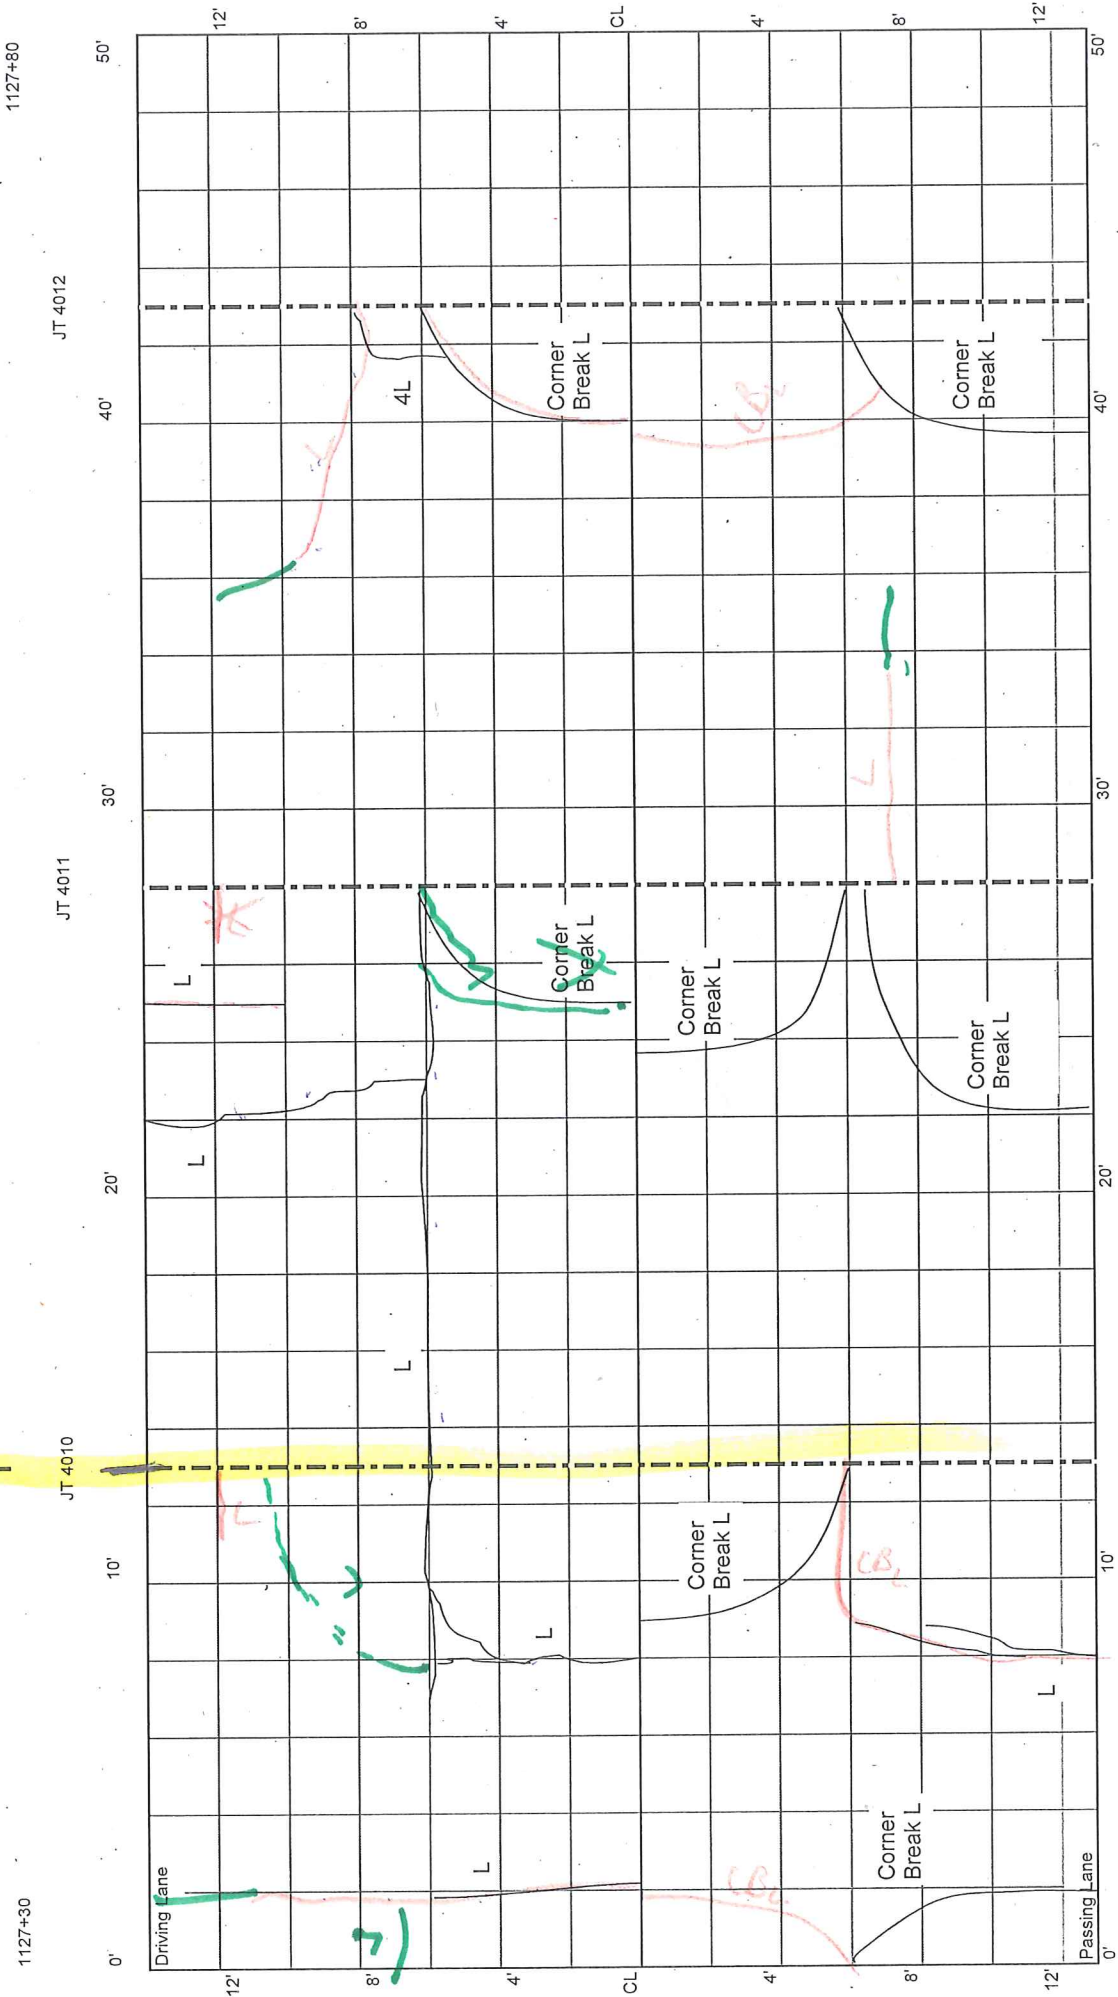

1127+30


JT 4010

JT 4011

JT 4012

1127+80

CELL 5 200 - 250 ft

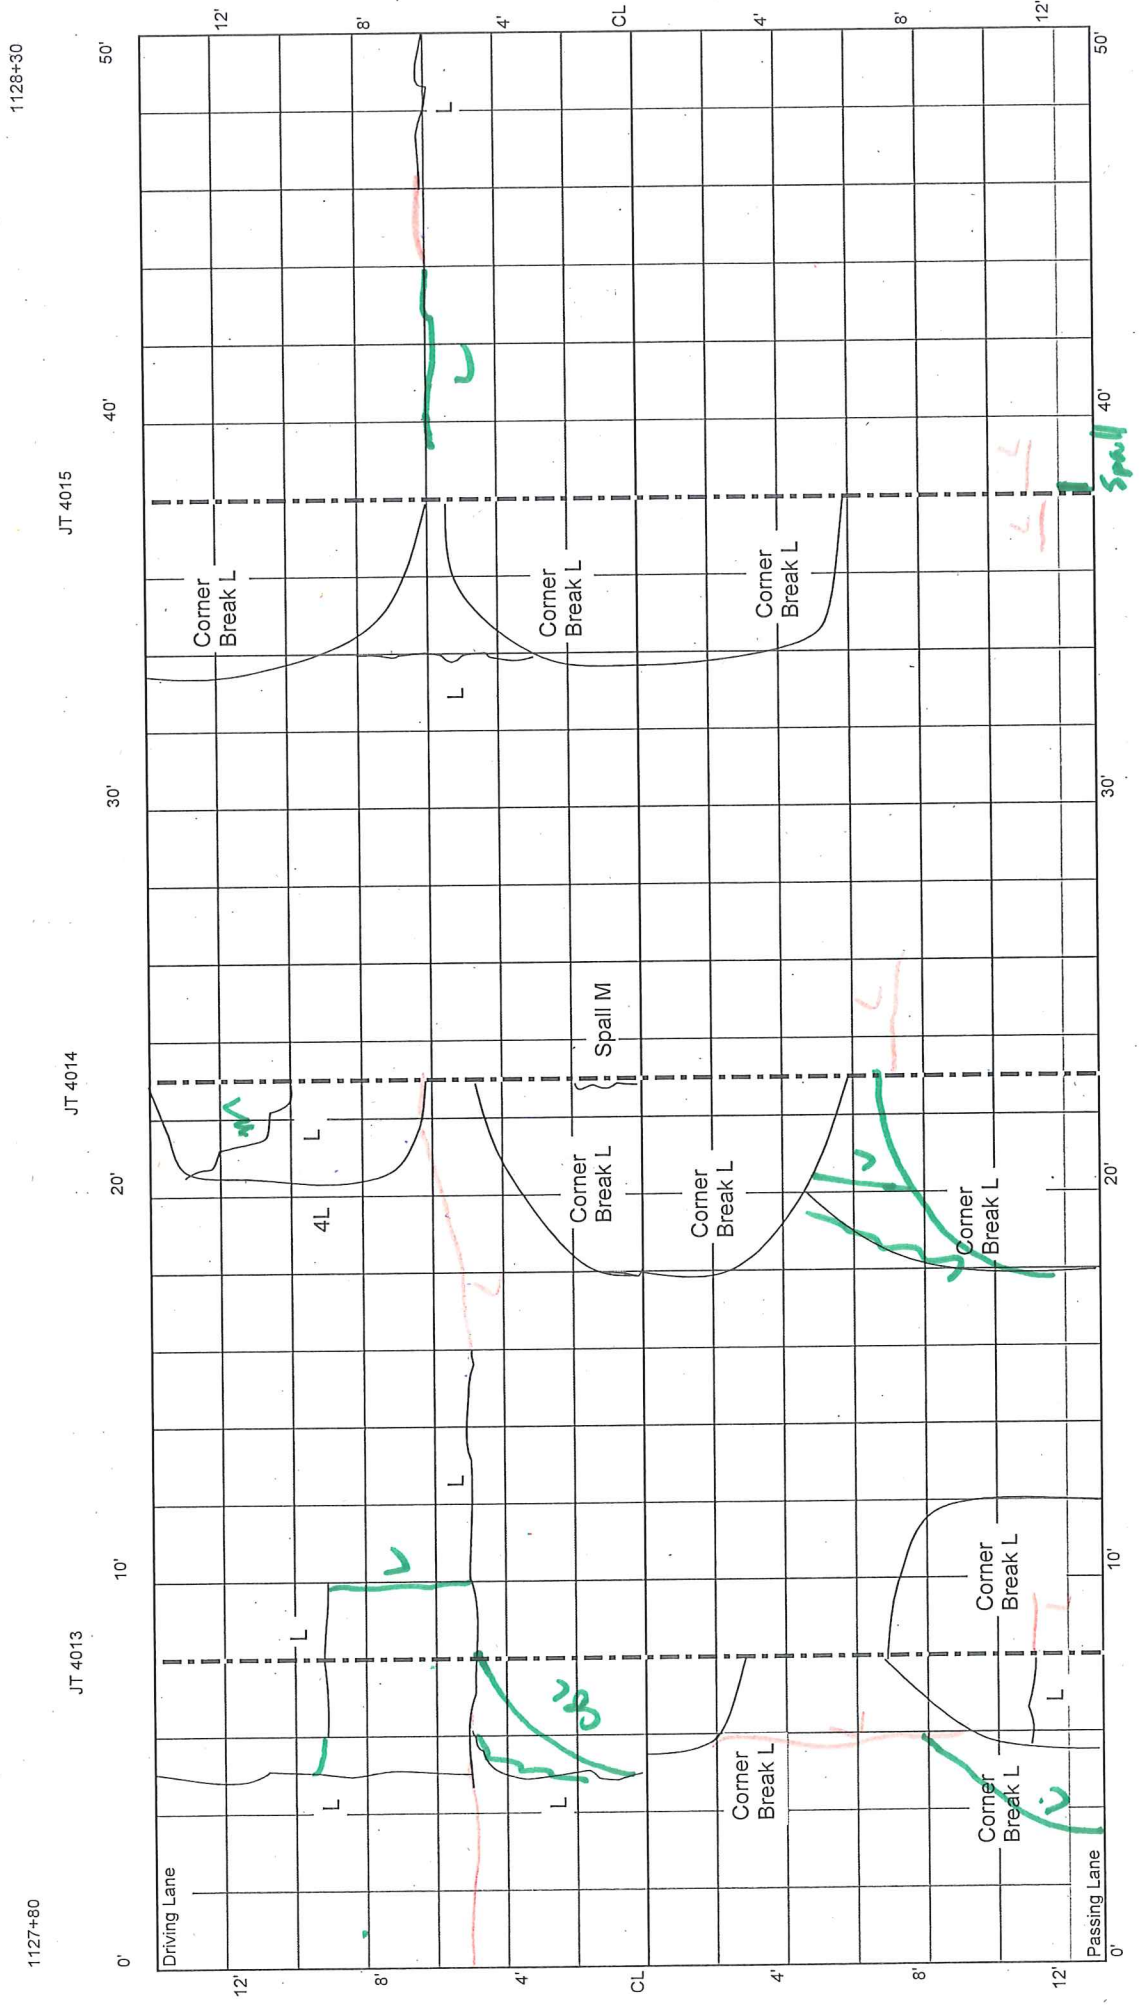


1127+80

1128+30

CELL 5
250 - 300 ft

Cell 205 | Cell 305

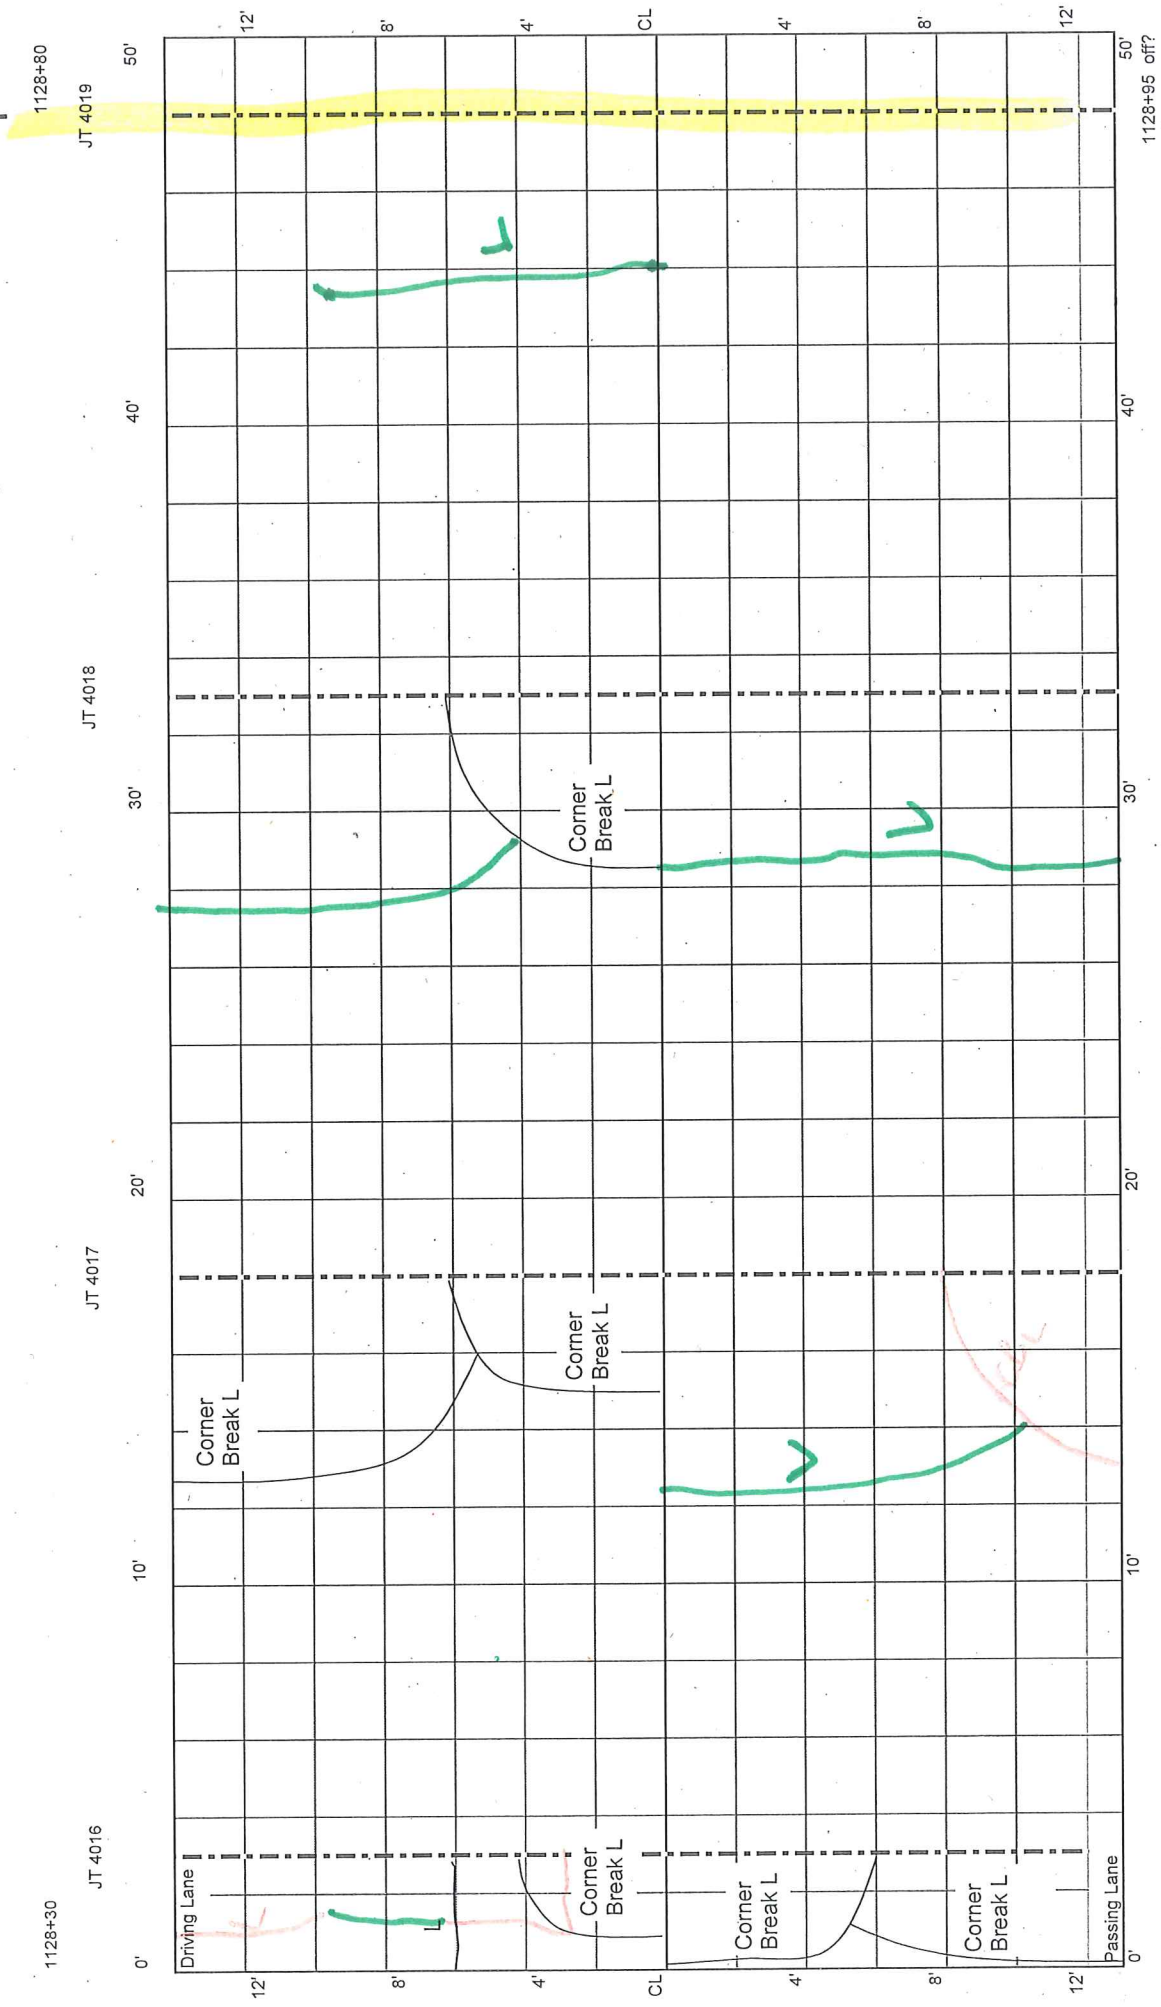

CELL 5
300 - 350 ft


1129+30

1128+80

JT 4022

JT 4021

JT 4020

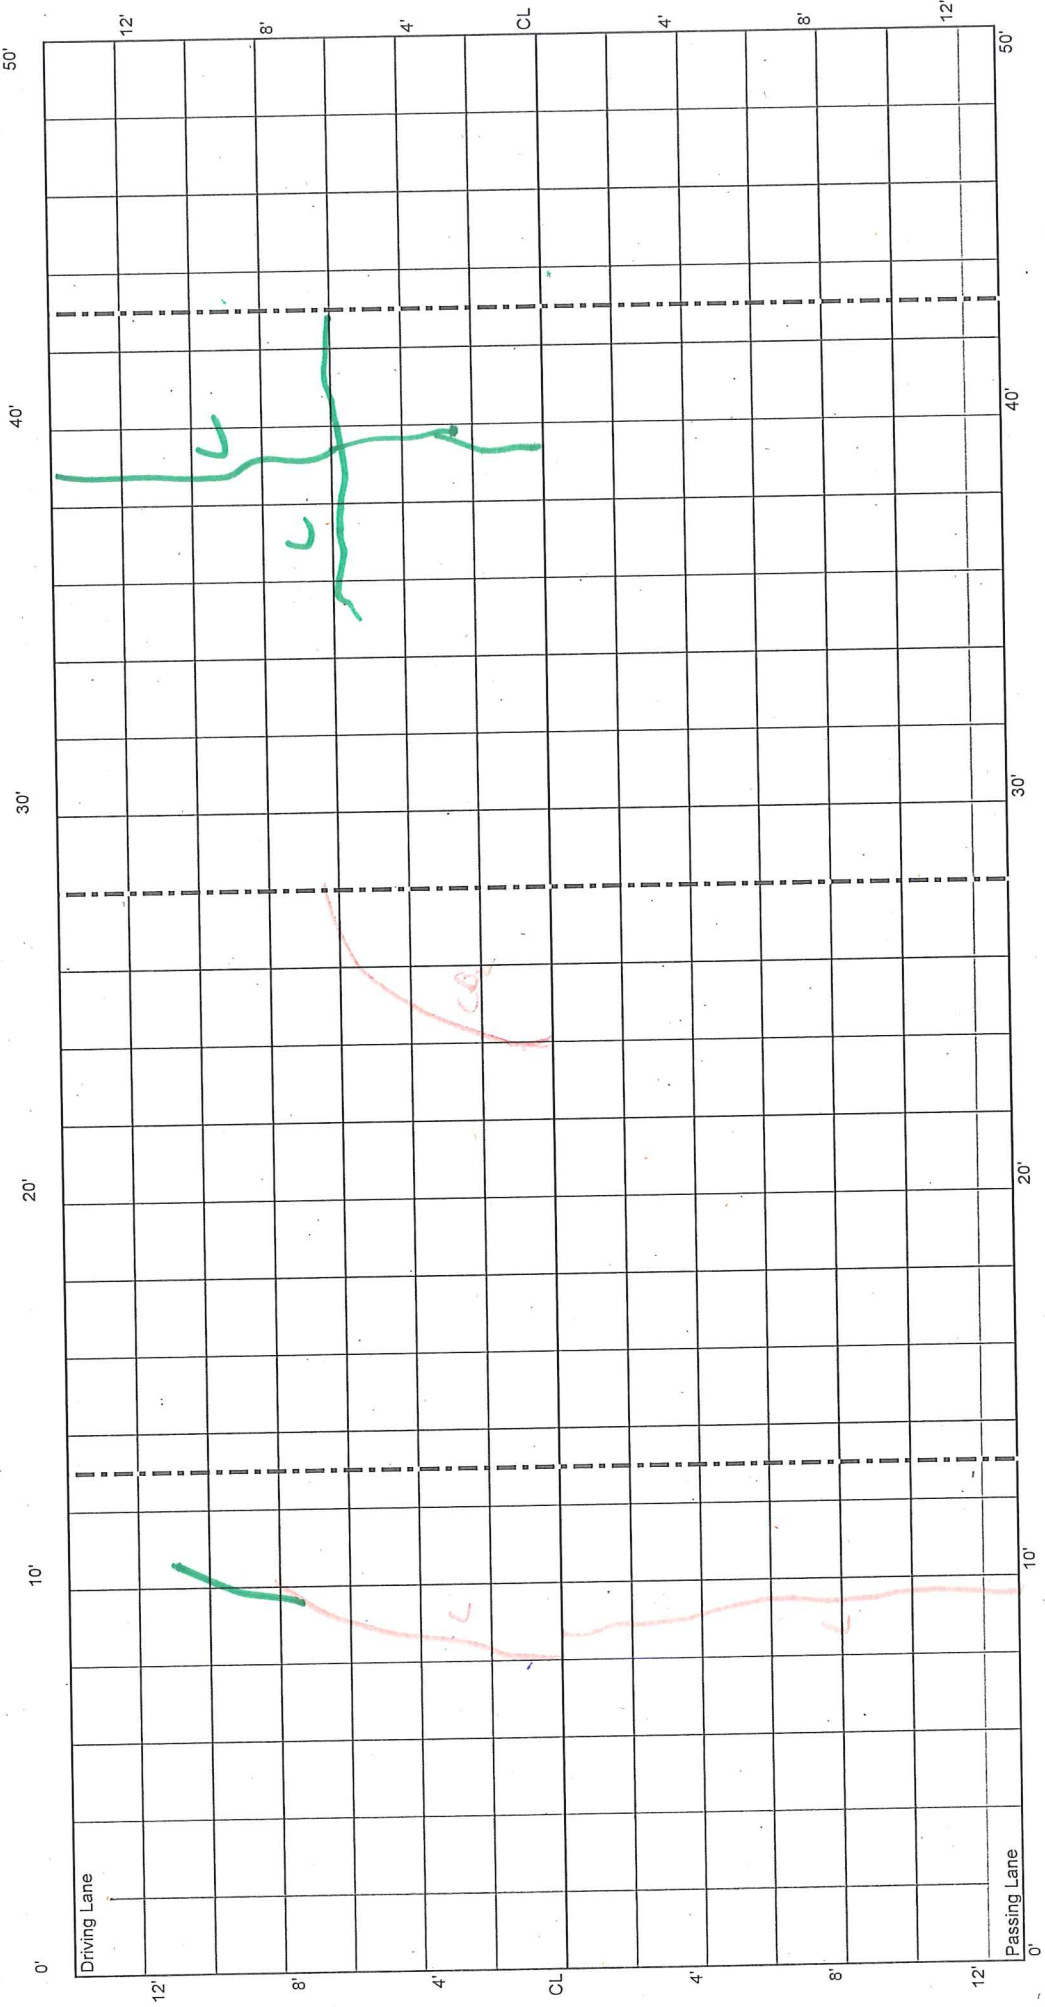

CELL 5
350 - 400 ft

1129+30

1129+80

JT 4023

JT 4024

JT 4025

0'

10'

20'

30'

40'

50'

Driving Lane

12'

8'

4'

CL

4'

8'

12'

Passing Lane

0'


10'

20'

30'


40'

50'

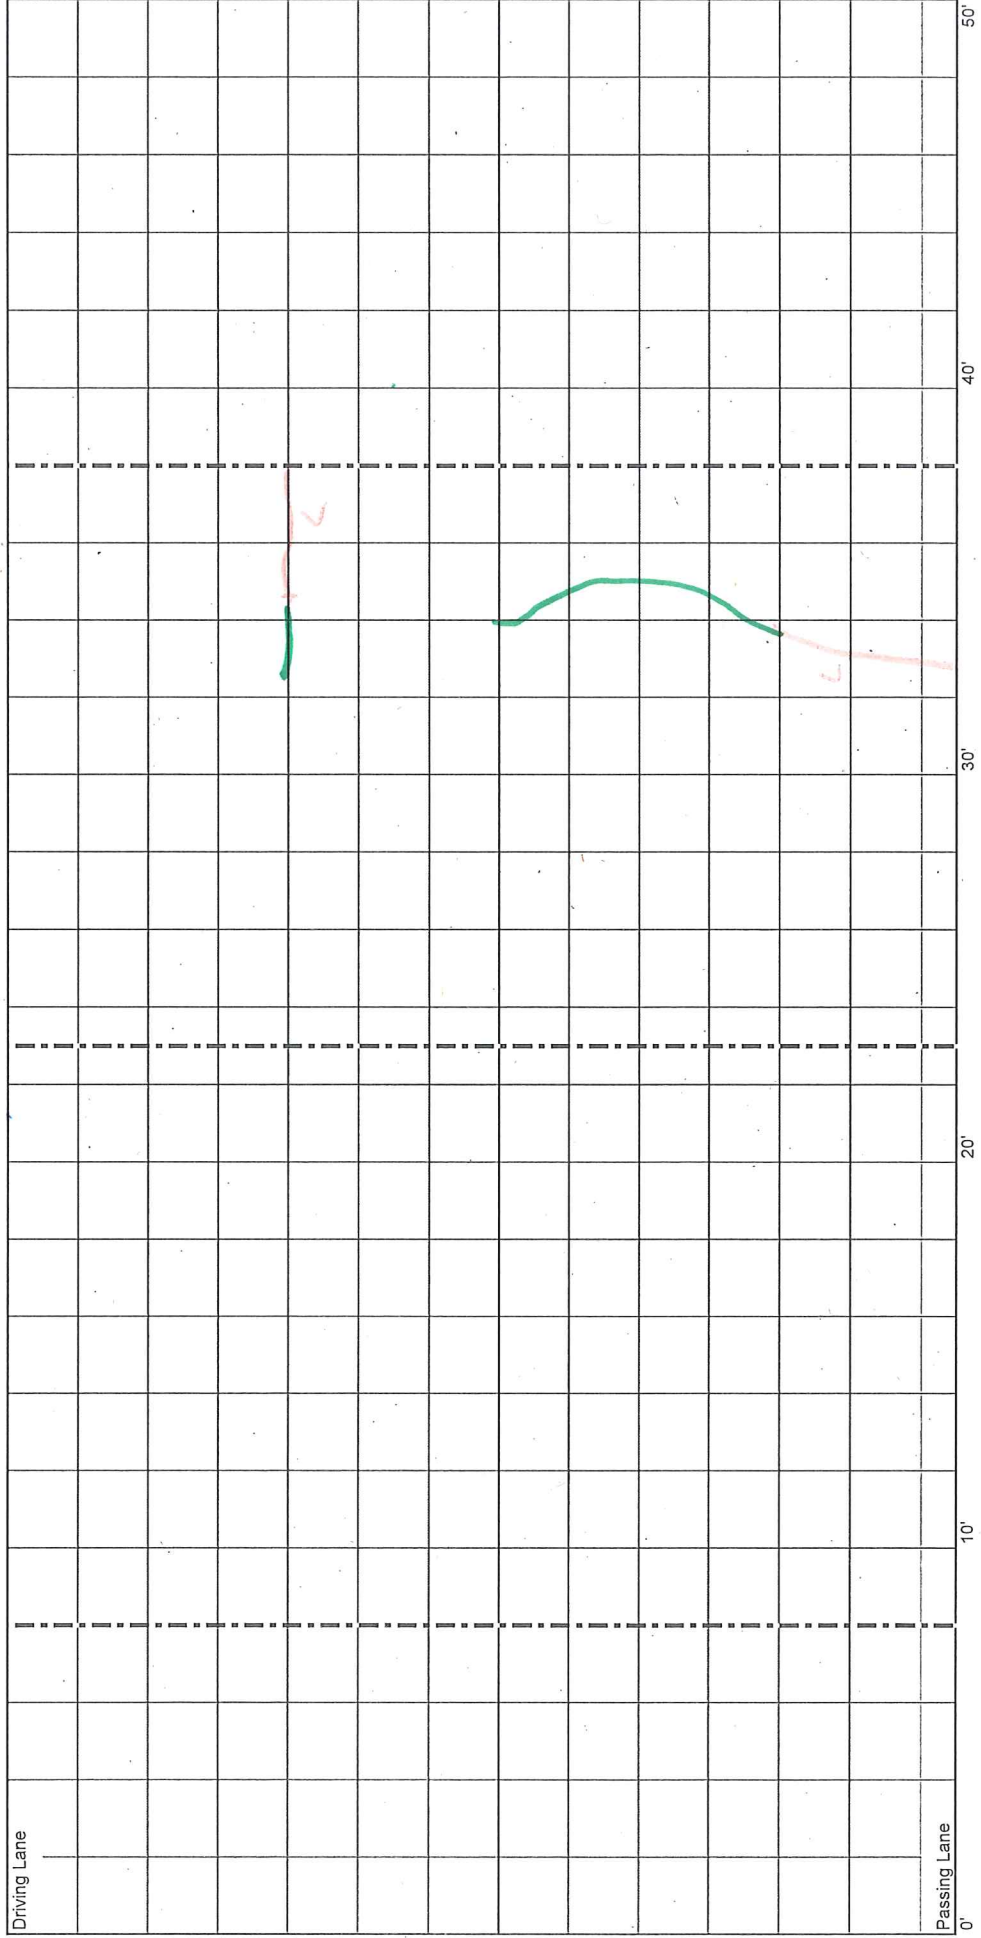

CELL 5
400 - 450 ft

Cell 305 | Cell 405

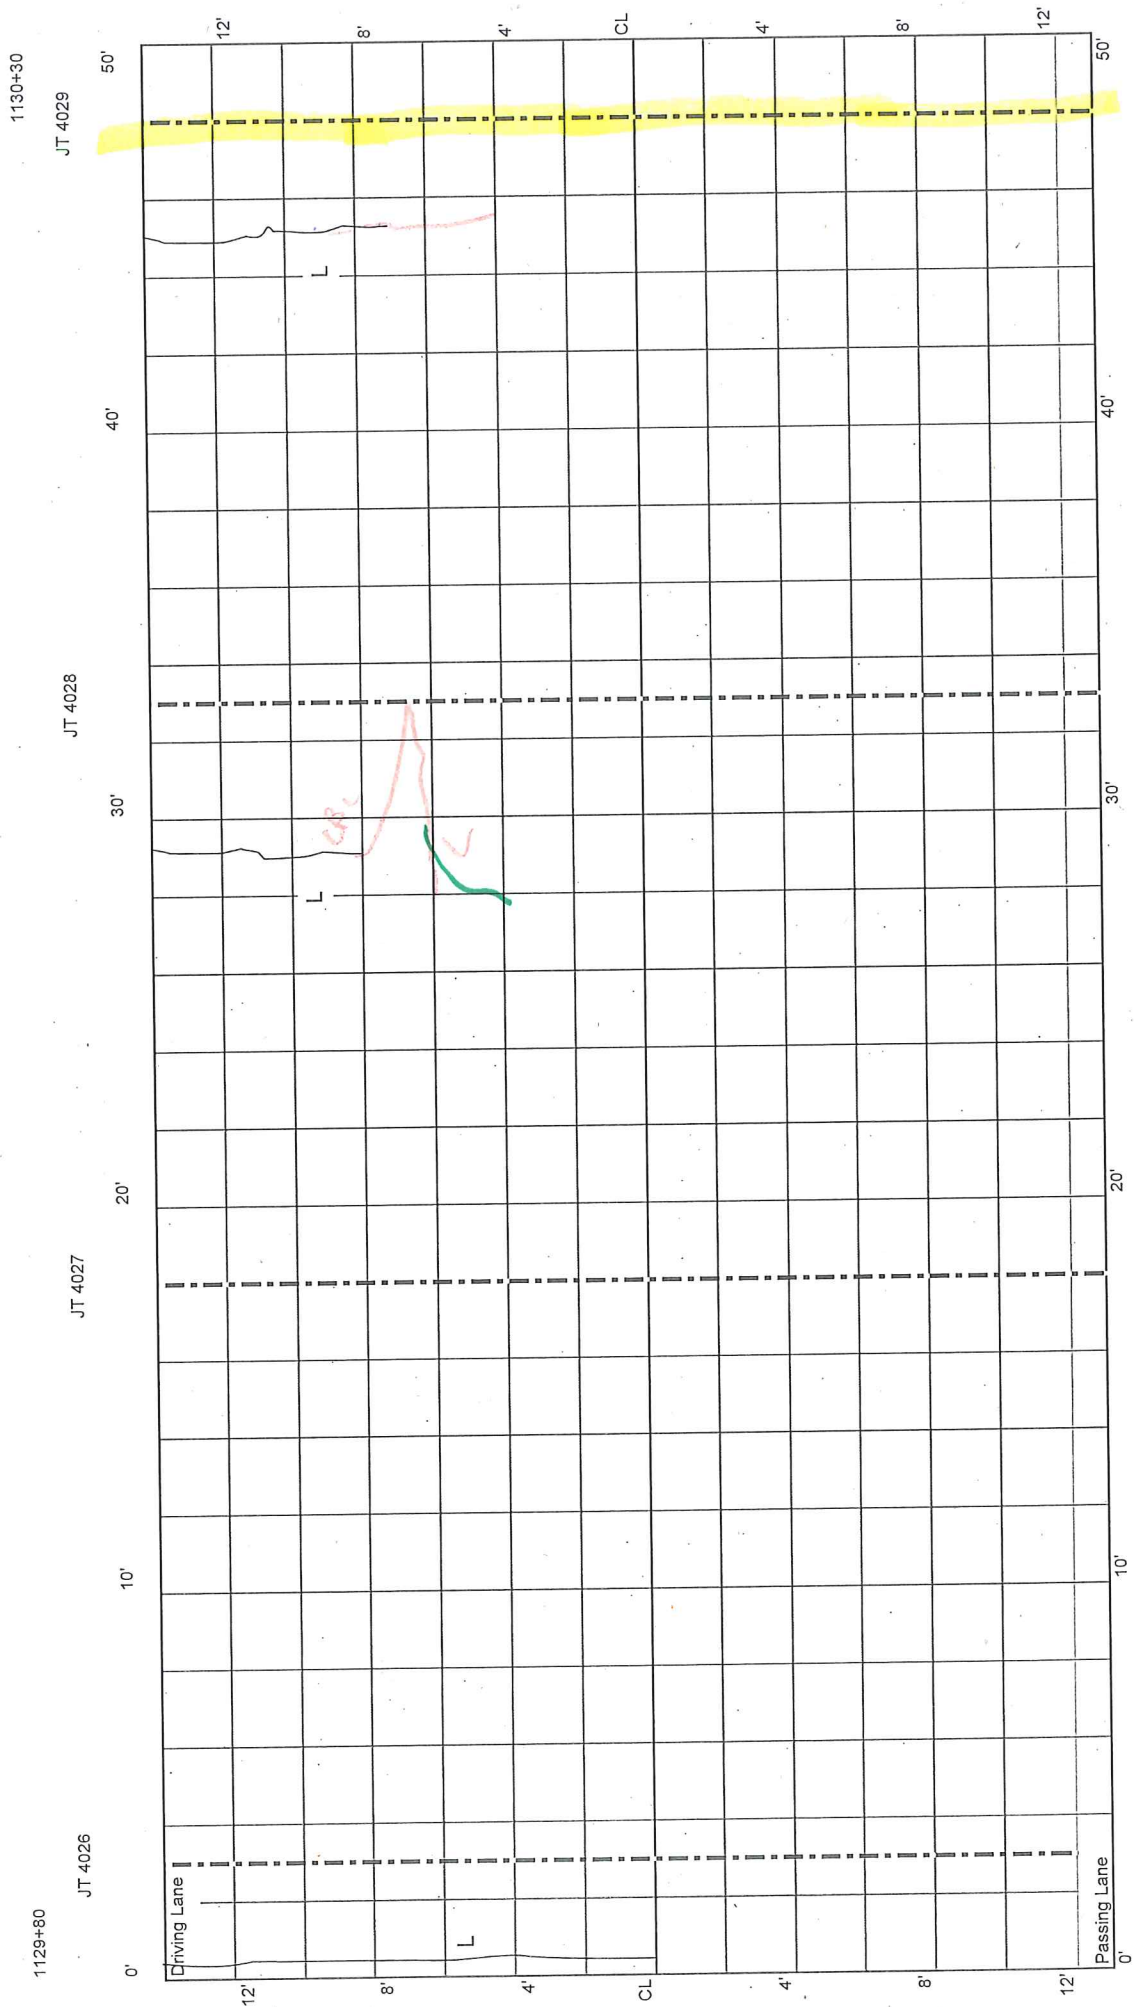

CELL 5
450 - 500 ft

cracked
2 ft deep
5 ft wide
1130+80

1130+30

1130+80

JT 4030

JT 4031

JT 4032

0'

10'

20'

30'

40'

50'

Driving Lane

12'

8'

4'

CL

4'

8'

12'

Passing Lane

0'


10'

20'


30'

40'

50'

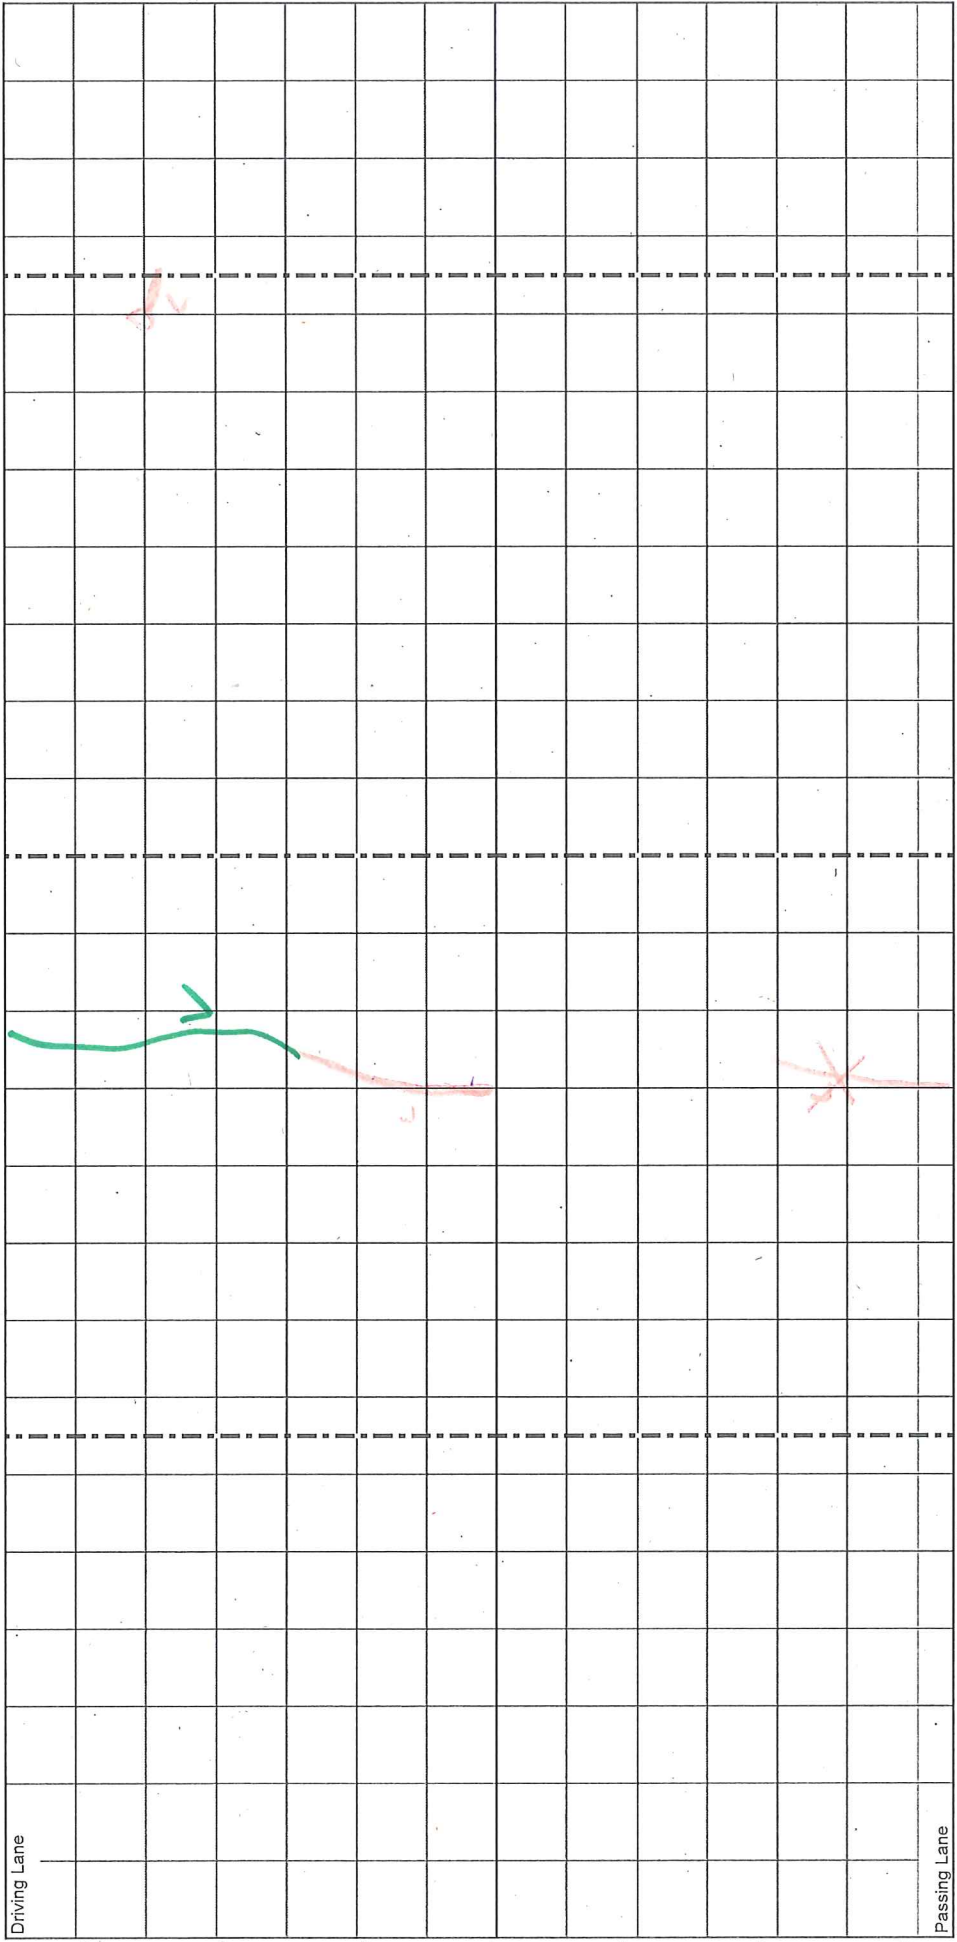

CELL 5
500 - 550 ft

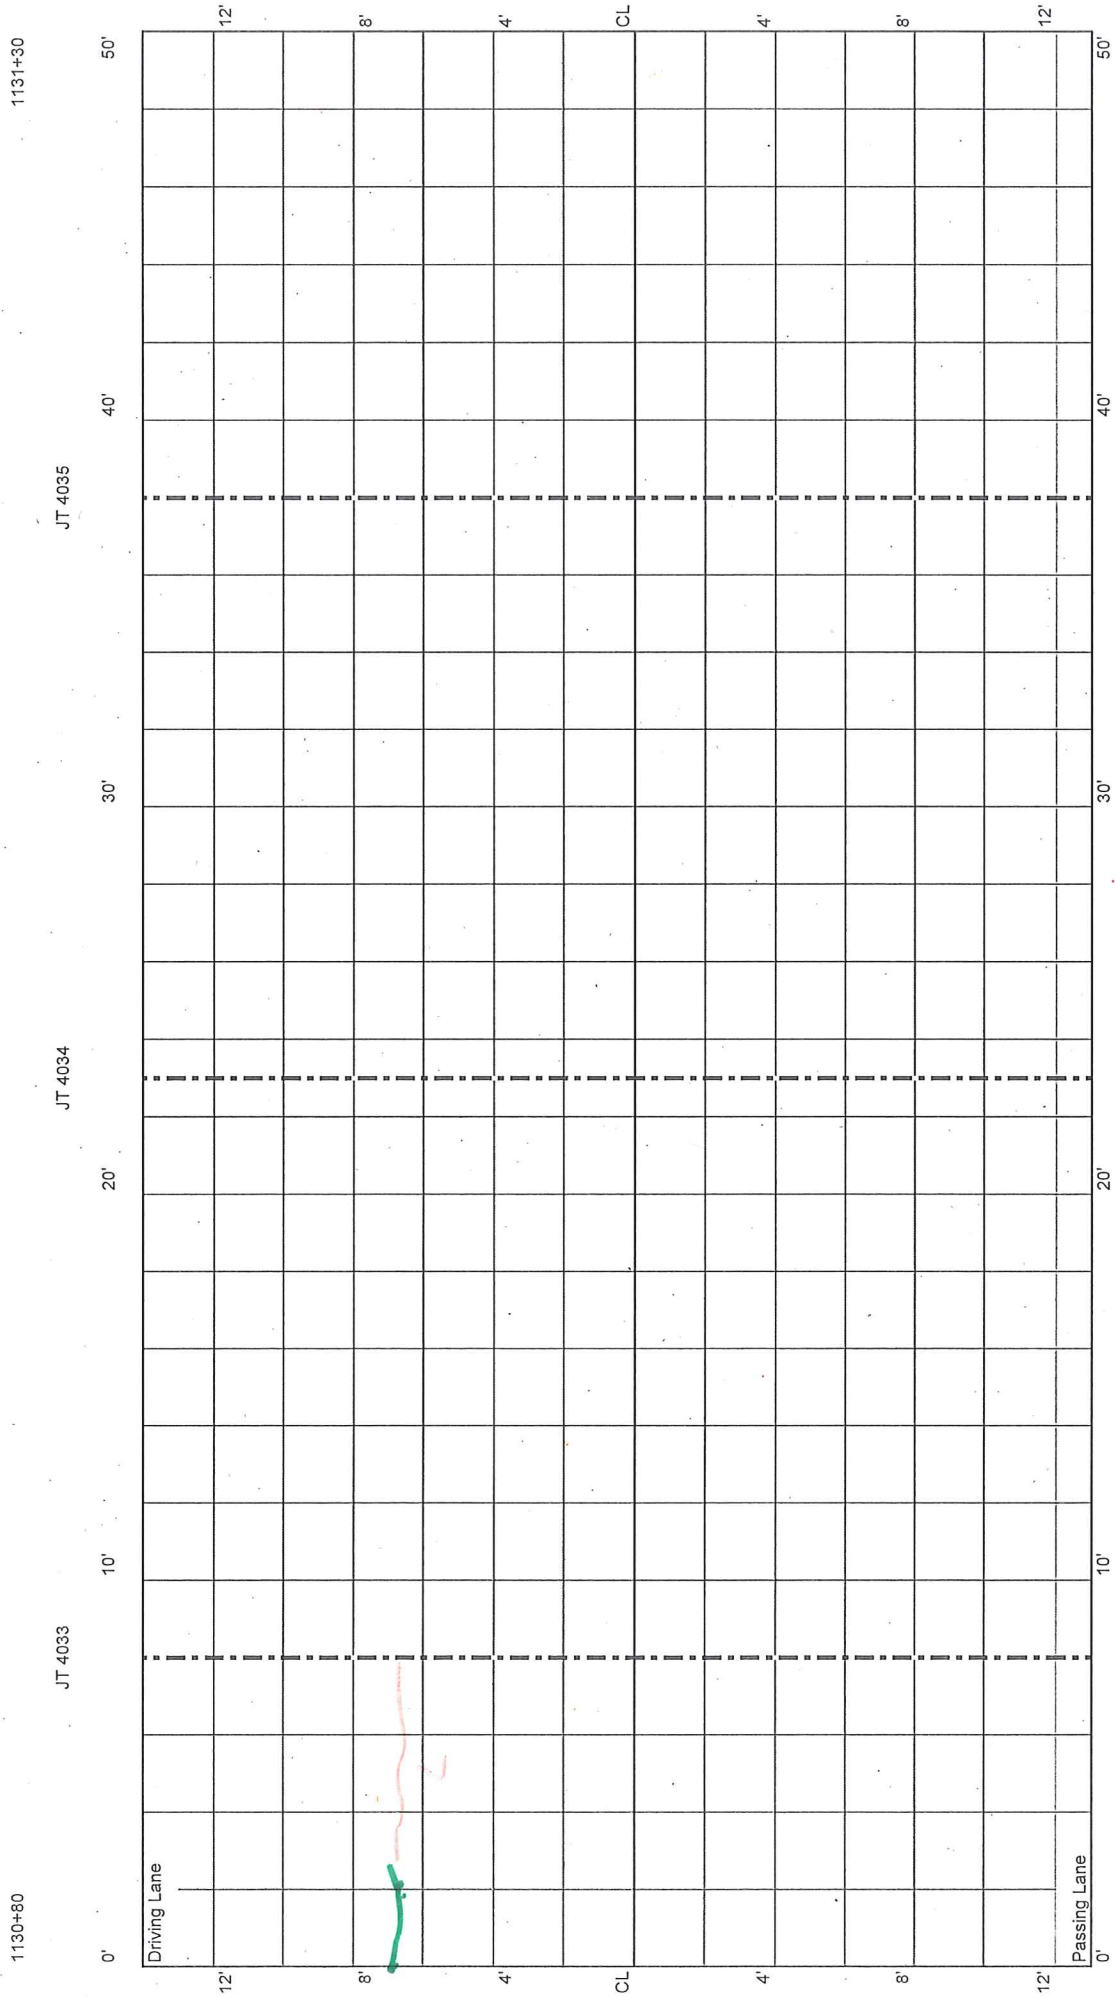

CELL 5
550 - 600 ft

Cell 106

Cell 405

1131+30

1131+63

1131+73

JT 4036

JT 4037

JT 4038

JT

0'

10'

20'

30'

40'

50'

Driving Lane

12'

8'

4'

CL

4'

8'

12'

Passing Lane

0'

10'

20'

30'

40'

50'

PCC Patch 1
49 sq ft

14'

2'