

Cell 61

~~8/6/2010~~
~~mke~~

~~4/12/2011~~
~~mke~~

CELL 61
0 - 50 ft

* No joints sealed

~~10/18/2010~~
~~mke~~

6/28/2011
mke

JT 2346

JT 2347

JT 2348

JT 2349

JT 2350

JT 2351

JT 2352

JT 2353

JT 2354

JT 2355

0'

10'

20'

30'

40'

50'

12' Driving Lane

2' spall L

8'

4'

CL

4'

8'

12' Passing Lane

0'

10'

20'

30'

40'

50'

12'

8'

4'

CL


4'

8'

12'

4/1/10

CELL 61
50 - 100 ft

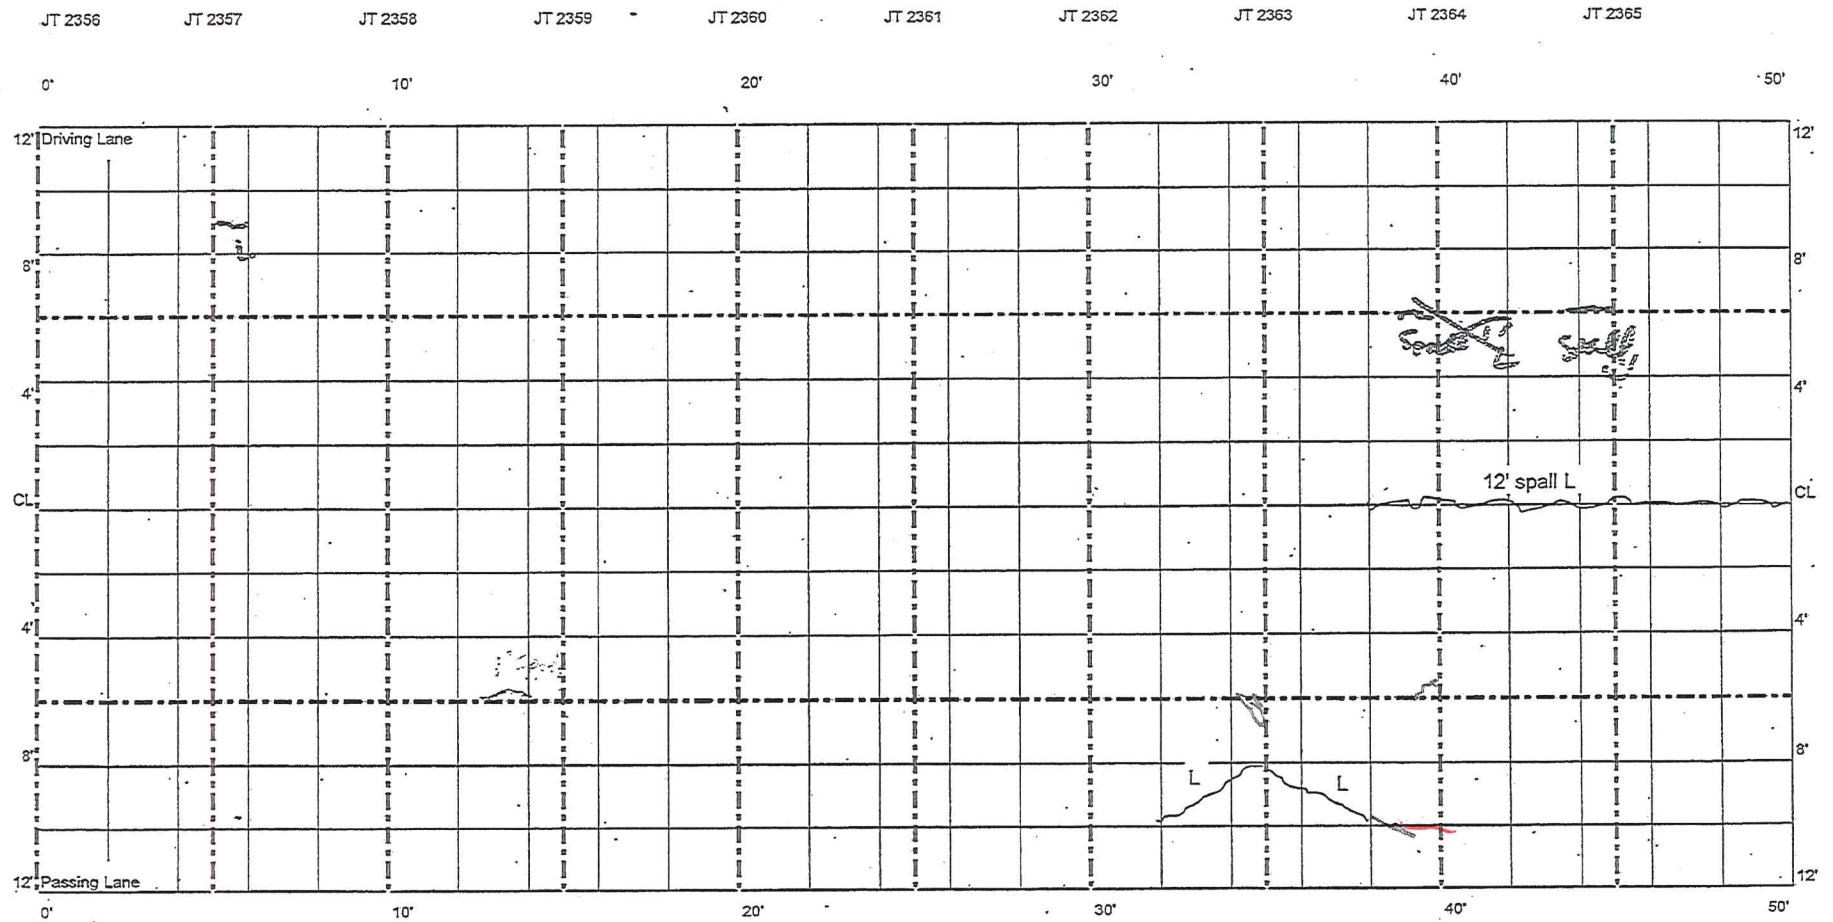

CELL 61
100 - 150 ft

JT 2367

JT 2369

JT 2371

ЛТ 2373

JT 2375


10'

20'


30°

40°

50'

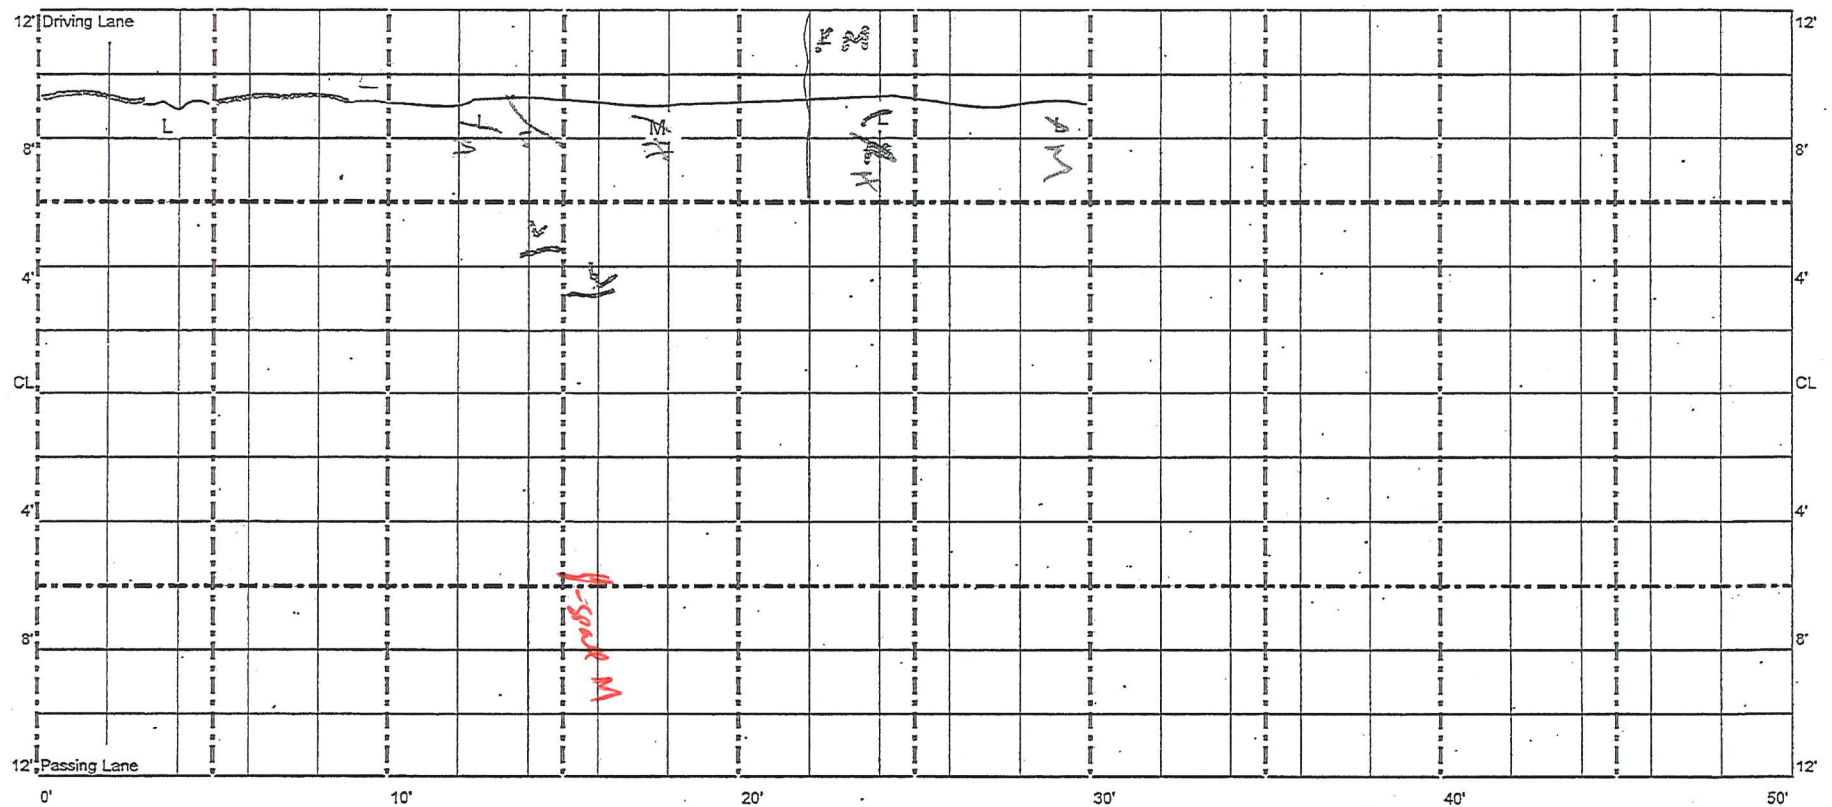

CELL 61
150 - 200 ft

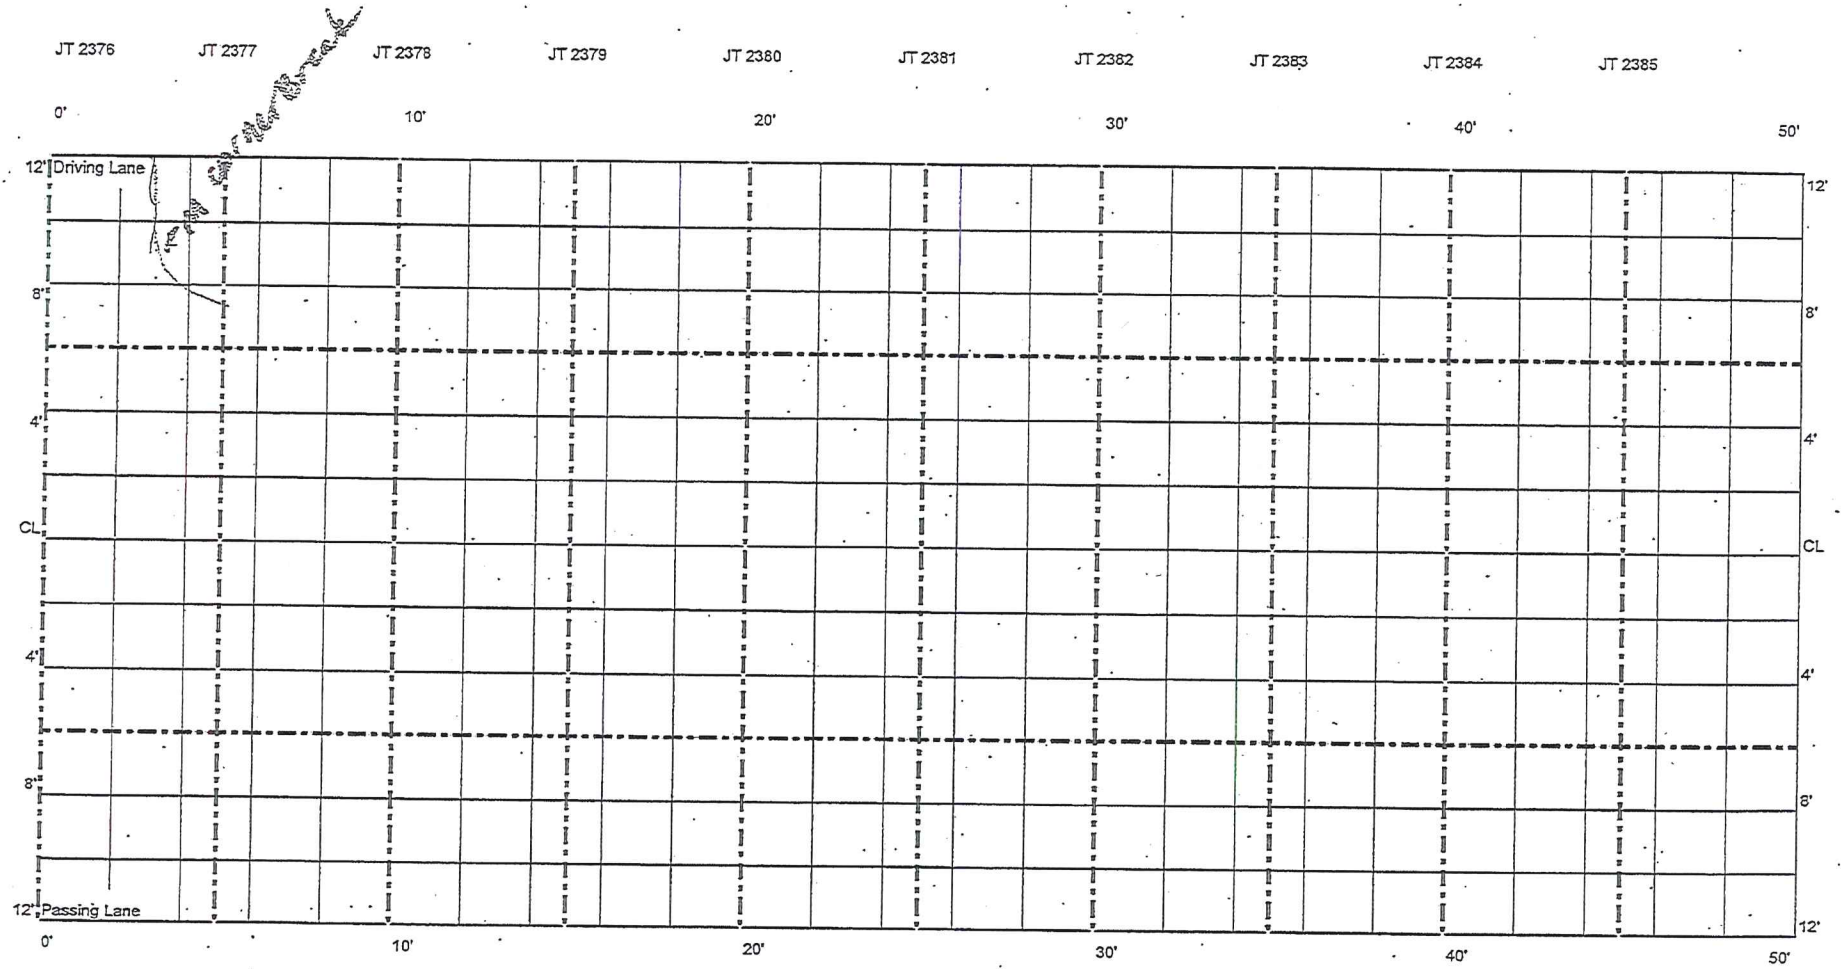

CELL 61
200 - 225 ft

* No joints sealed

Cell 61 | Cell 62

