



~~* No joints sealed~~

CELL 63
0-50 ft


Cell 63

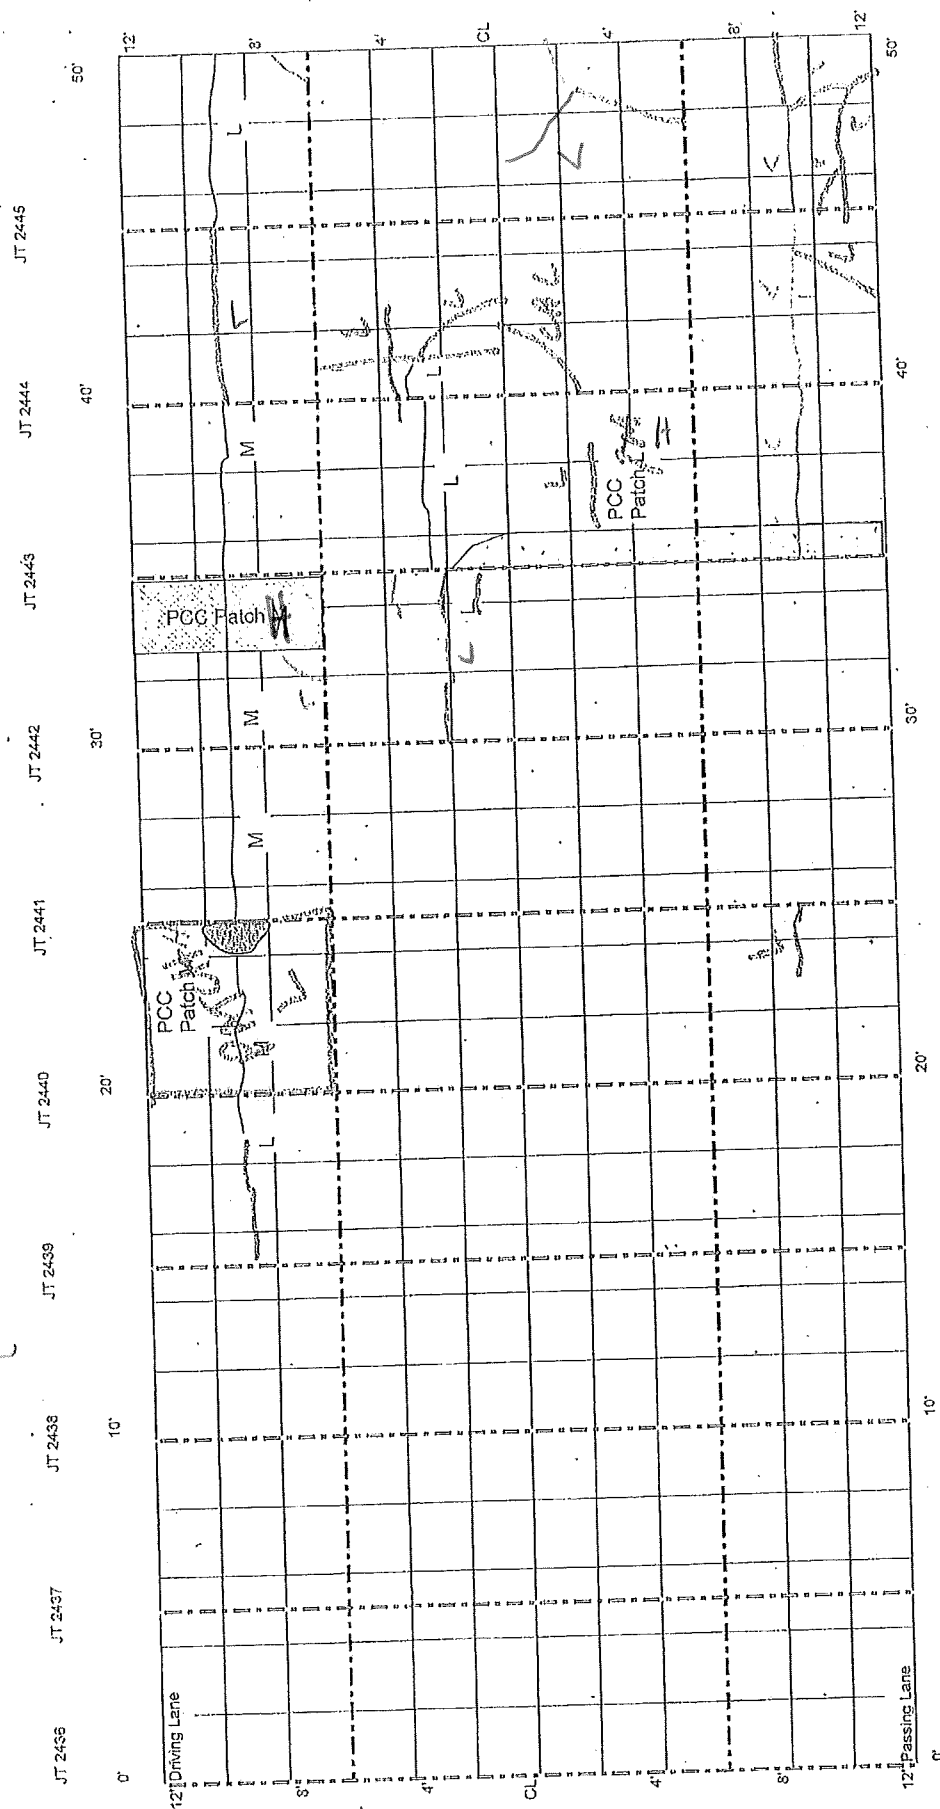


CELL 63
50 - 100 ft

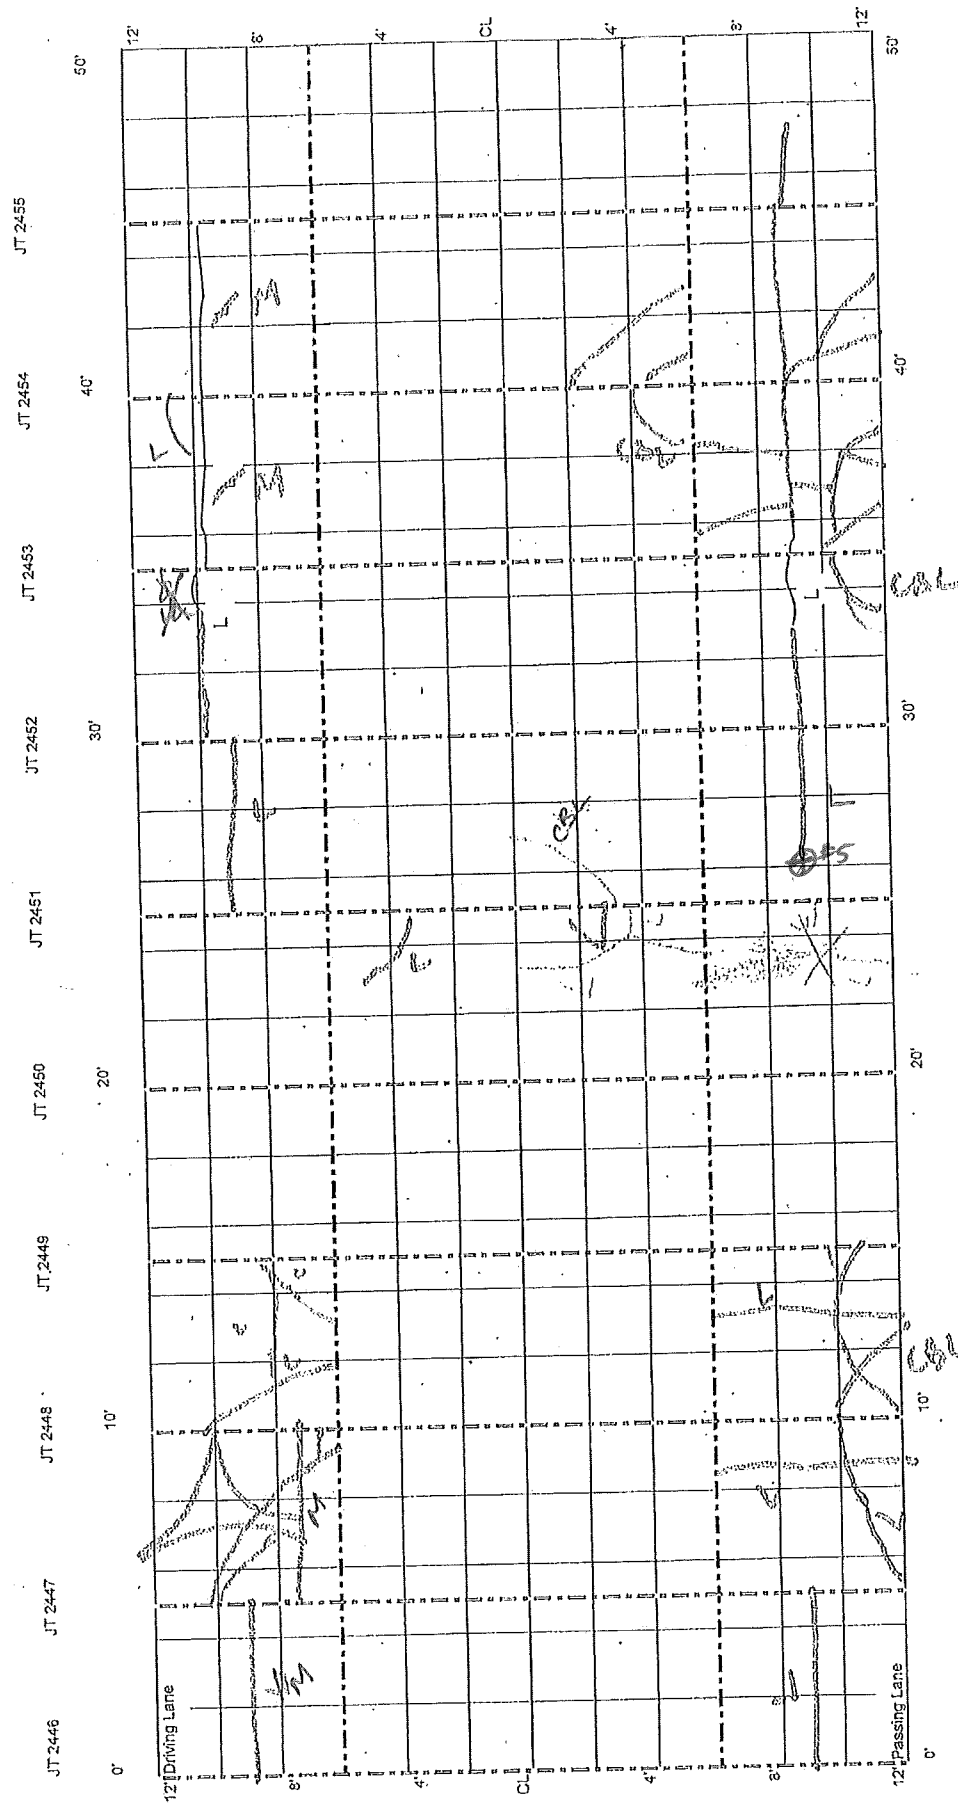

CELL 63
100 - 150 ft

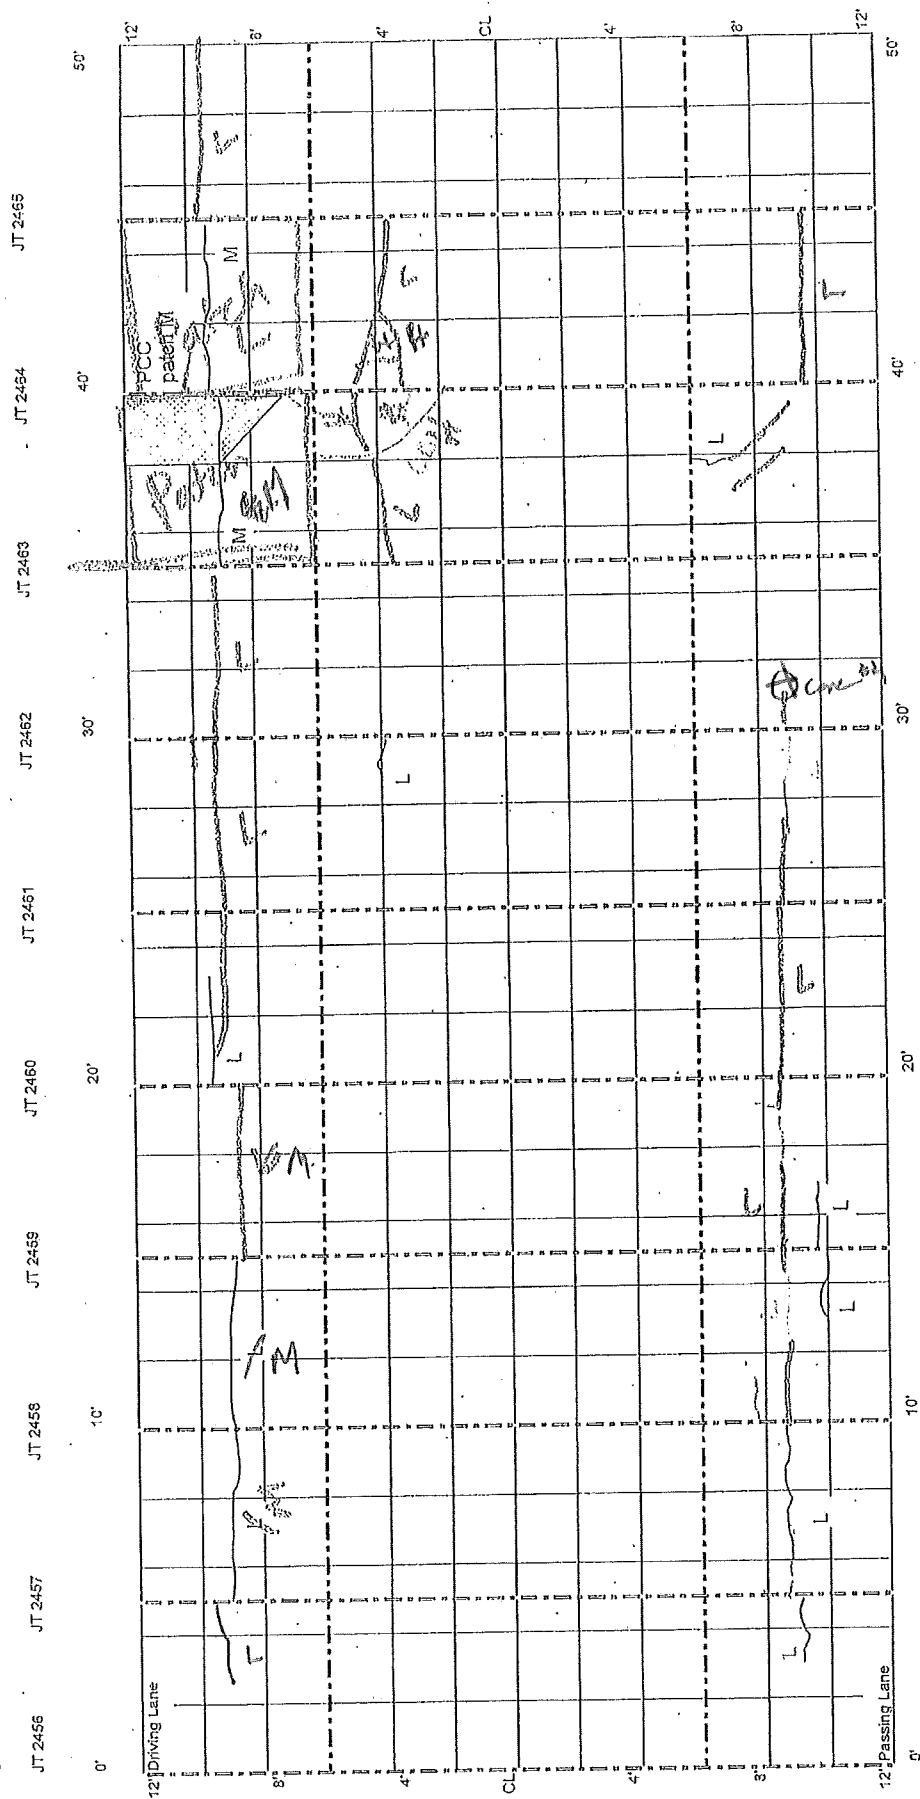

CELL 63
150' - 200 ft

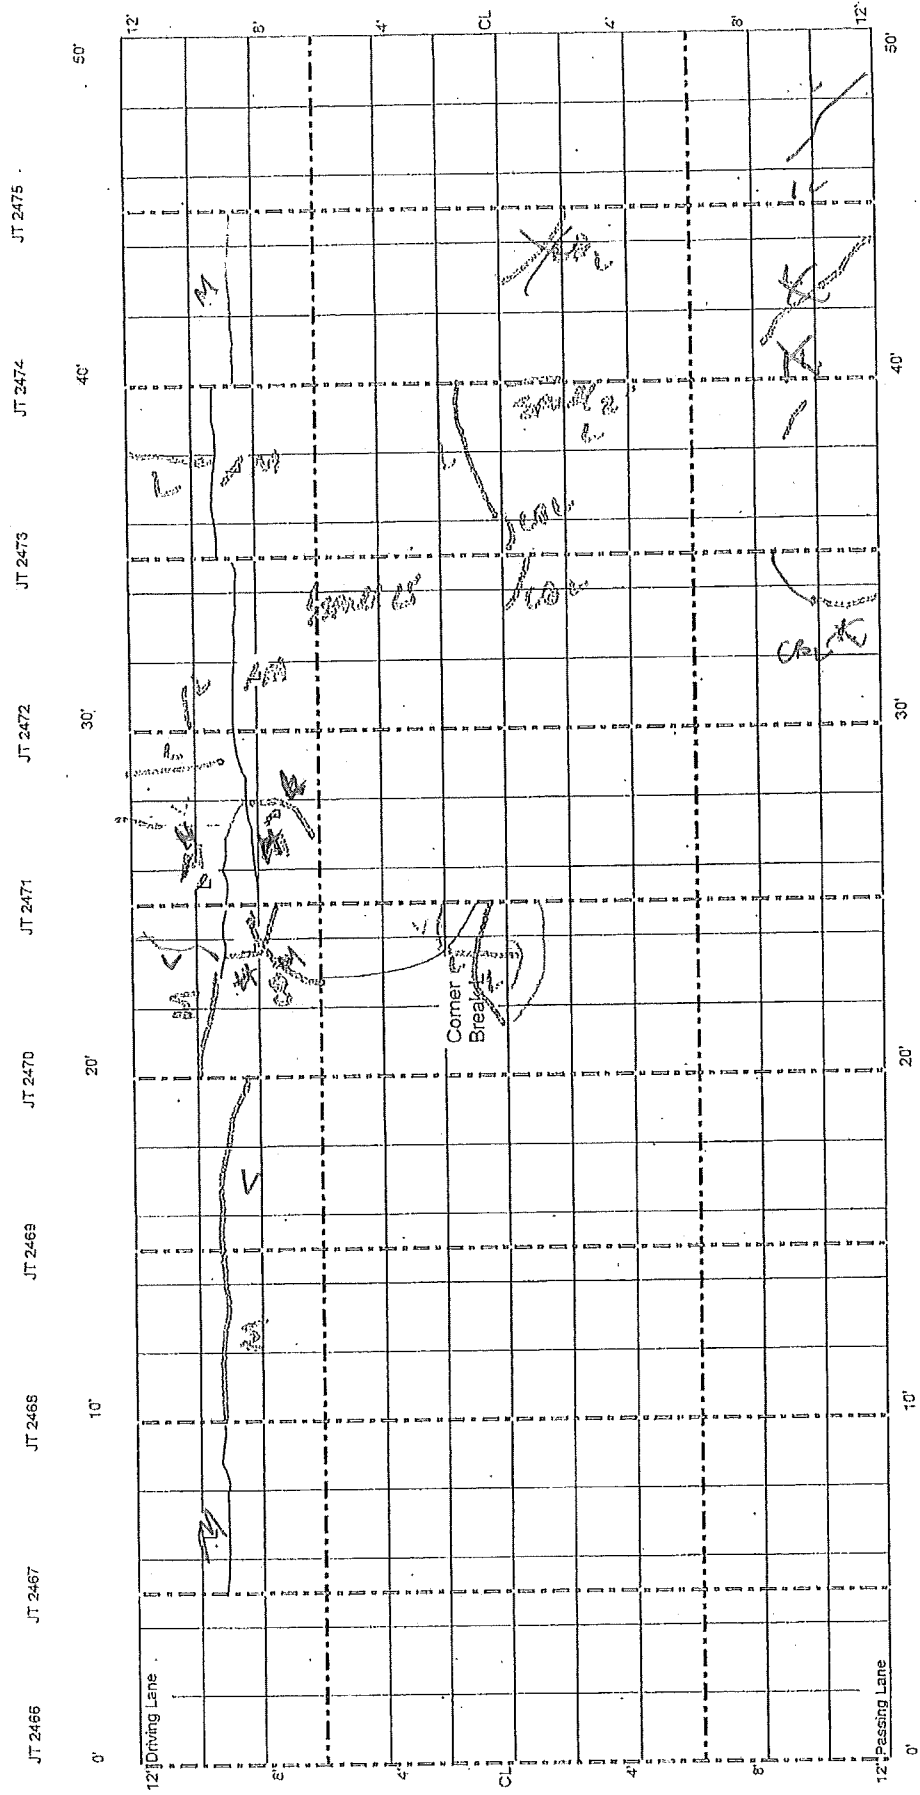

CELL 63
200 - 225 ft

* No joints sealed

Cell 63 Cell 96

