

~~4/29/10~~

9/29/11  
TRC

CELL 8  
0 - 50 ft

Cell 8

CL joint sealed L

1142+70

1142+85


1143+20

JT 94

JT 95

JT 96

JT 97

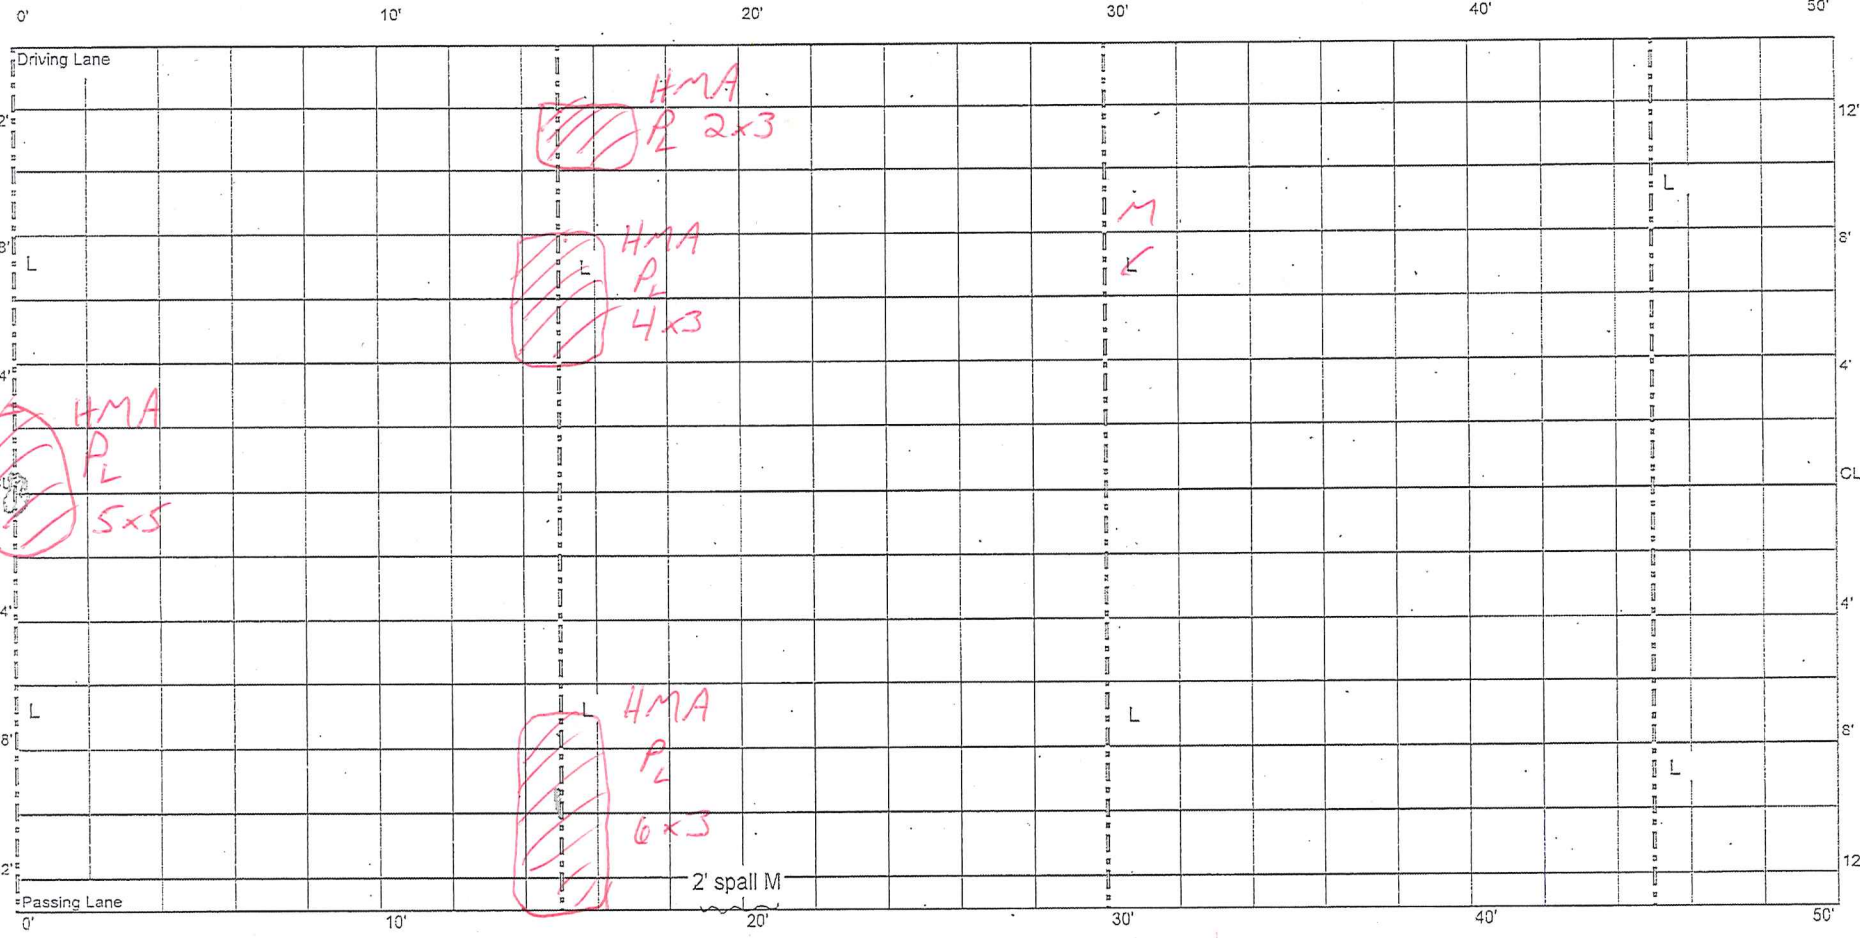

4/5/10  
TRC

CELL 8  
50 - 100 ft

1143+20

1143+70

JT 98

JT 99

JT 100

0'


10'

20'

30'

40'

50'

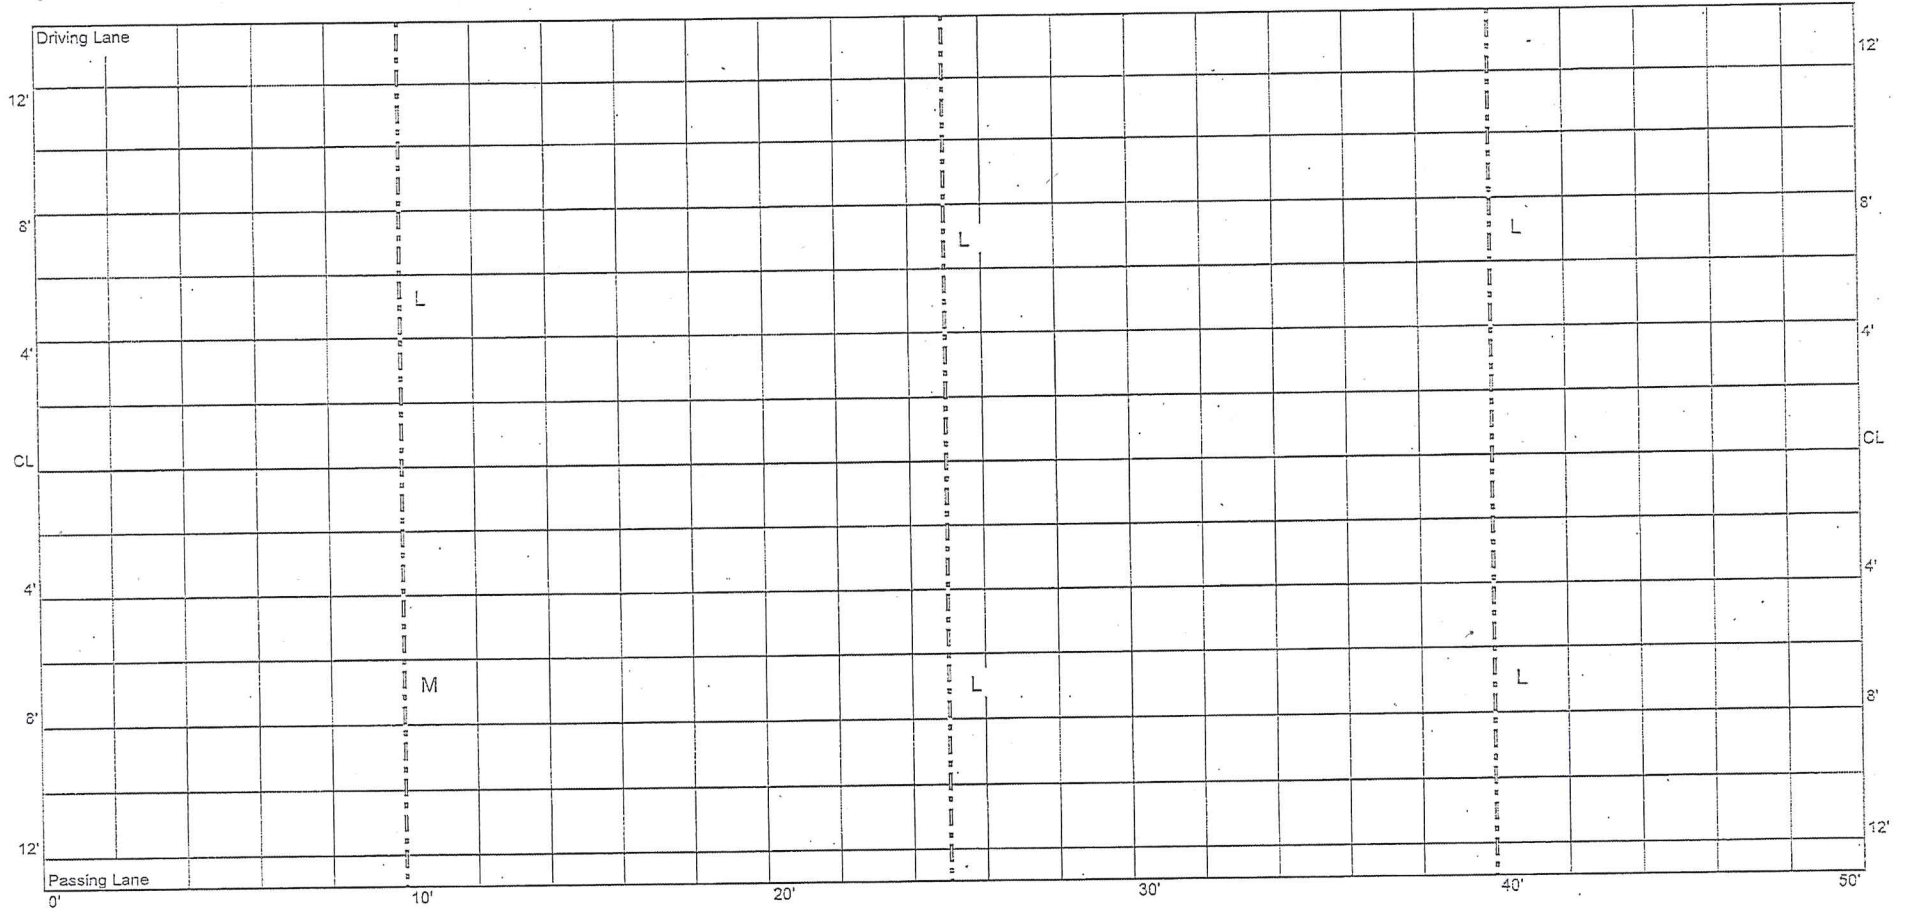

CELL 8  
100 - 150 ft


1143+70

1144+20

JT 101

JT 102

JT 103

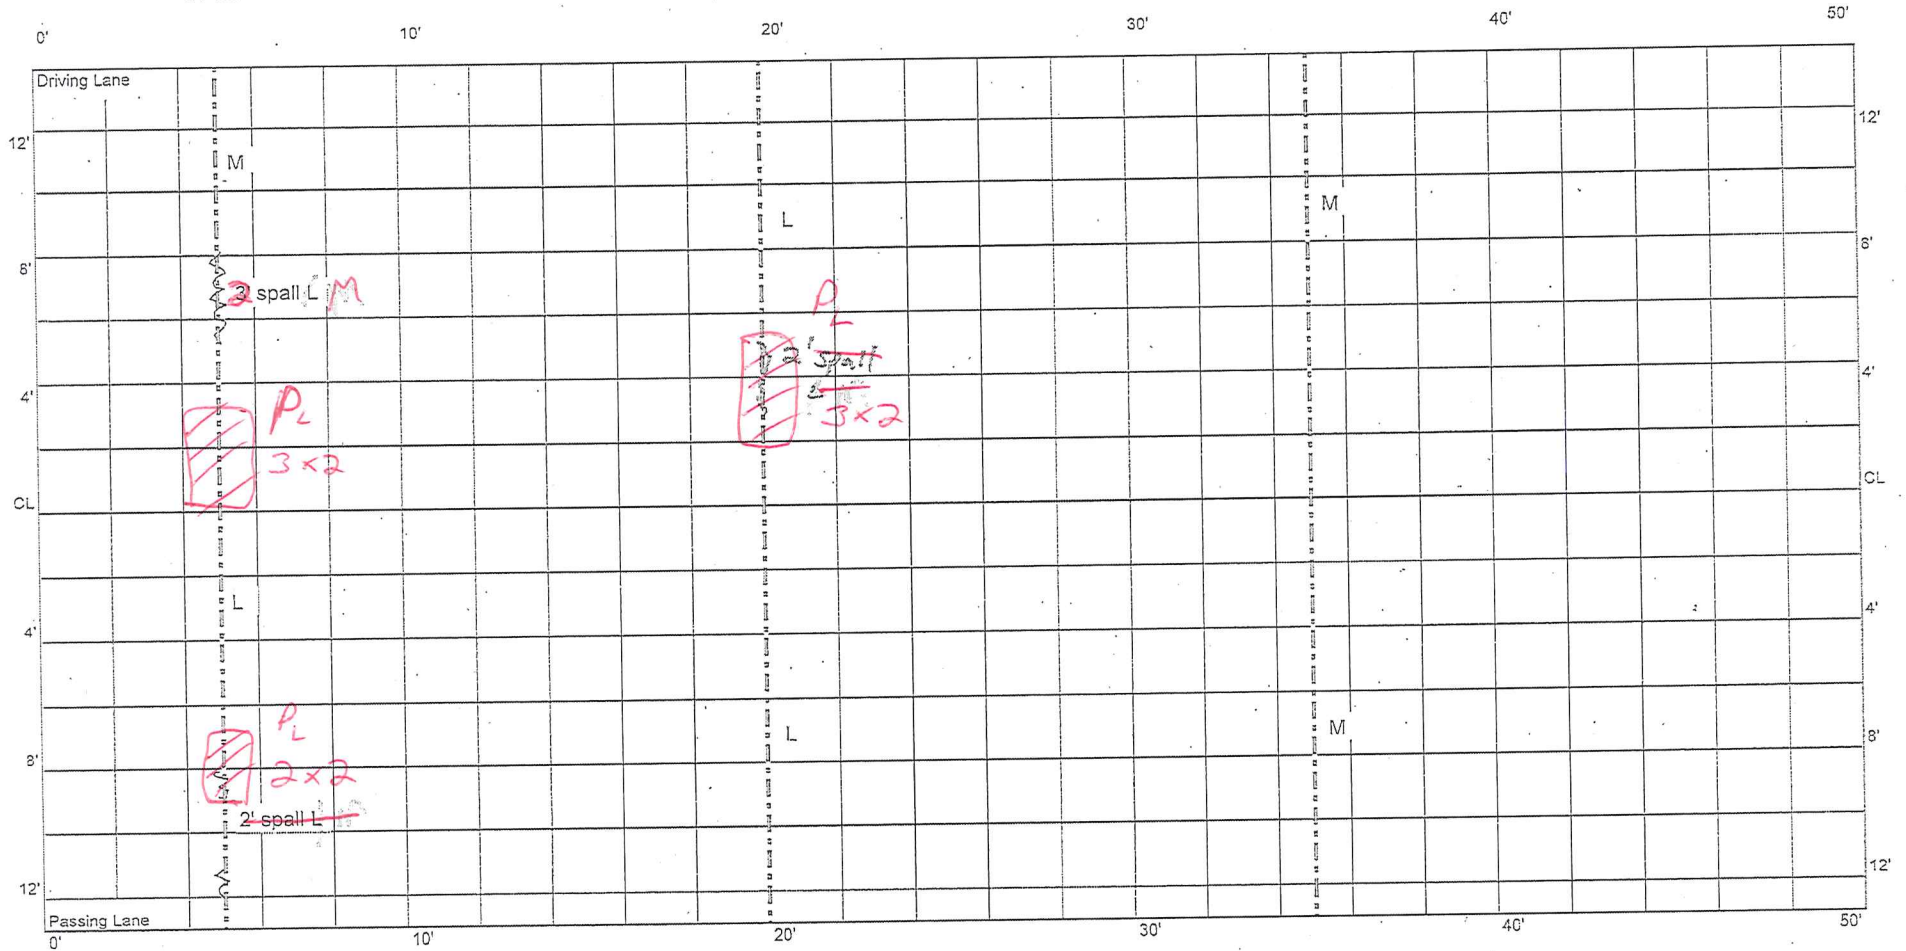

CELL 8  
150 - 200 ft

1144+20


1144+70

JT 104

JT 105

JT 106


JT 107

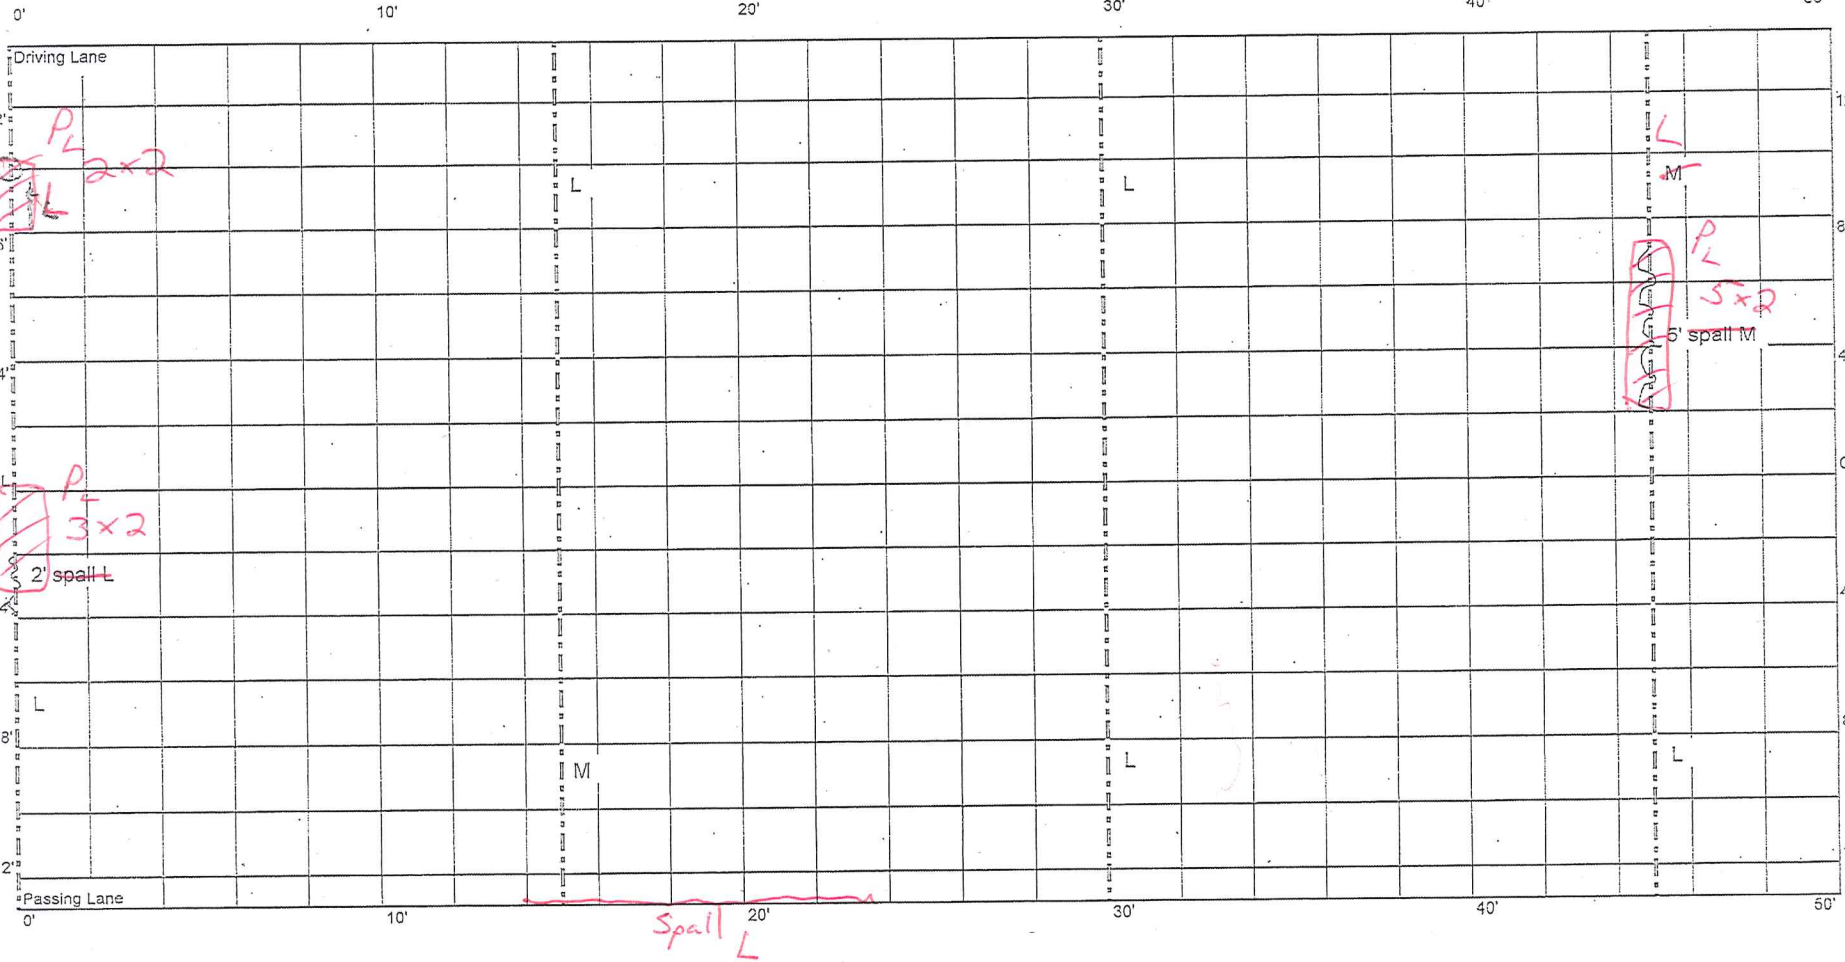

CELL 8  
200 - 250 ft

1144+70

1145+20

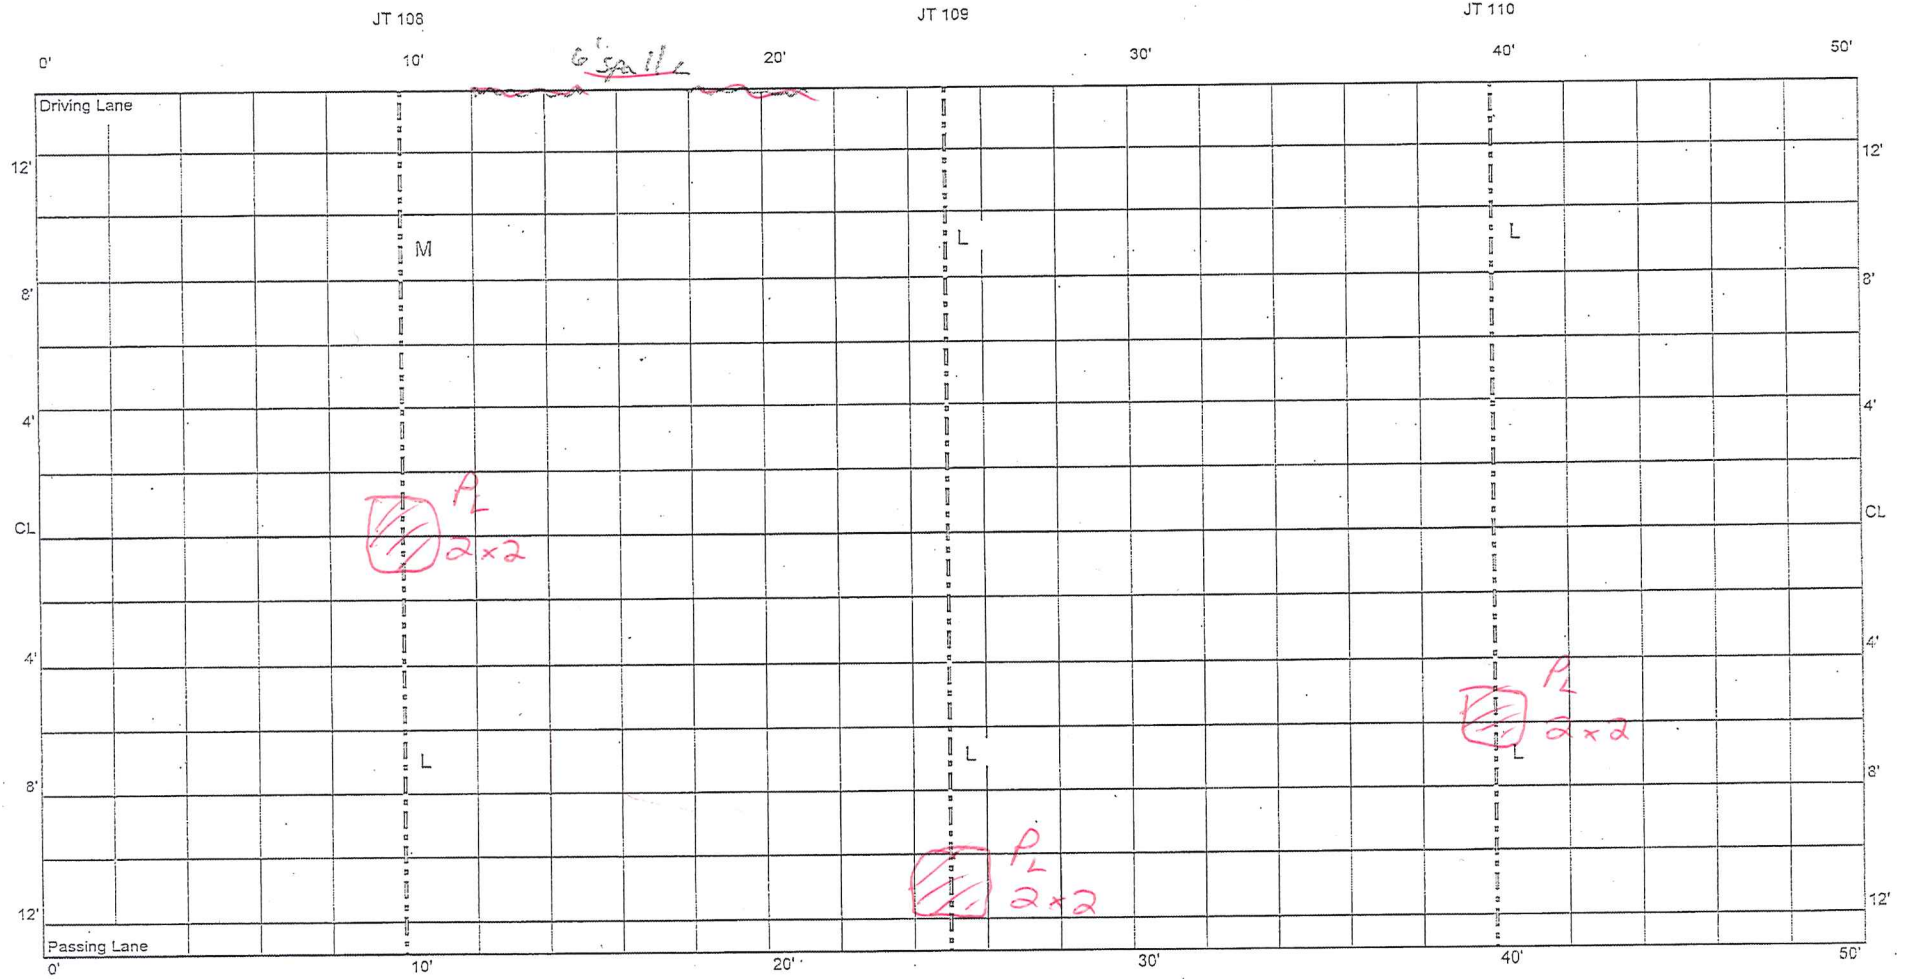

CELL 8  
250 - 300 ft


1145+20

1145+70


JT 111

JT 112

JT 113

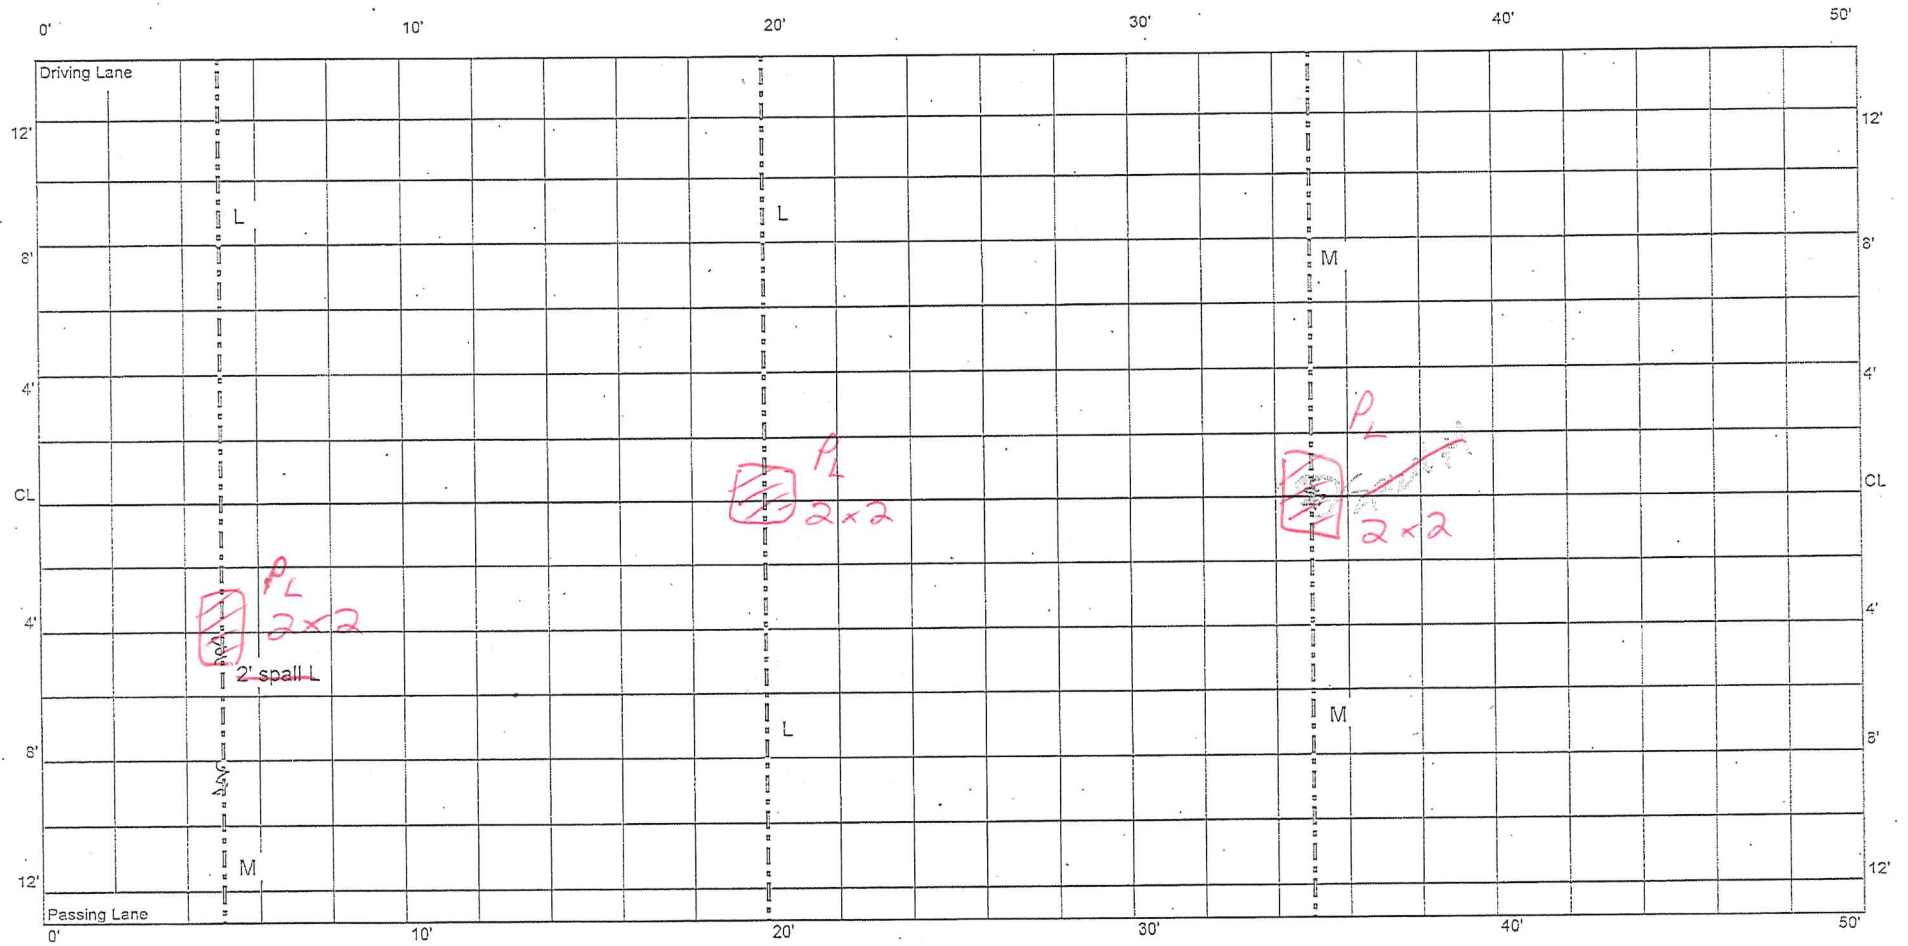

CELL 8  
300 - 350 ft

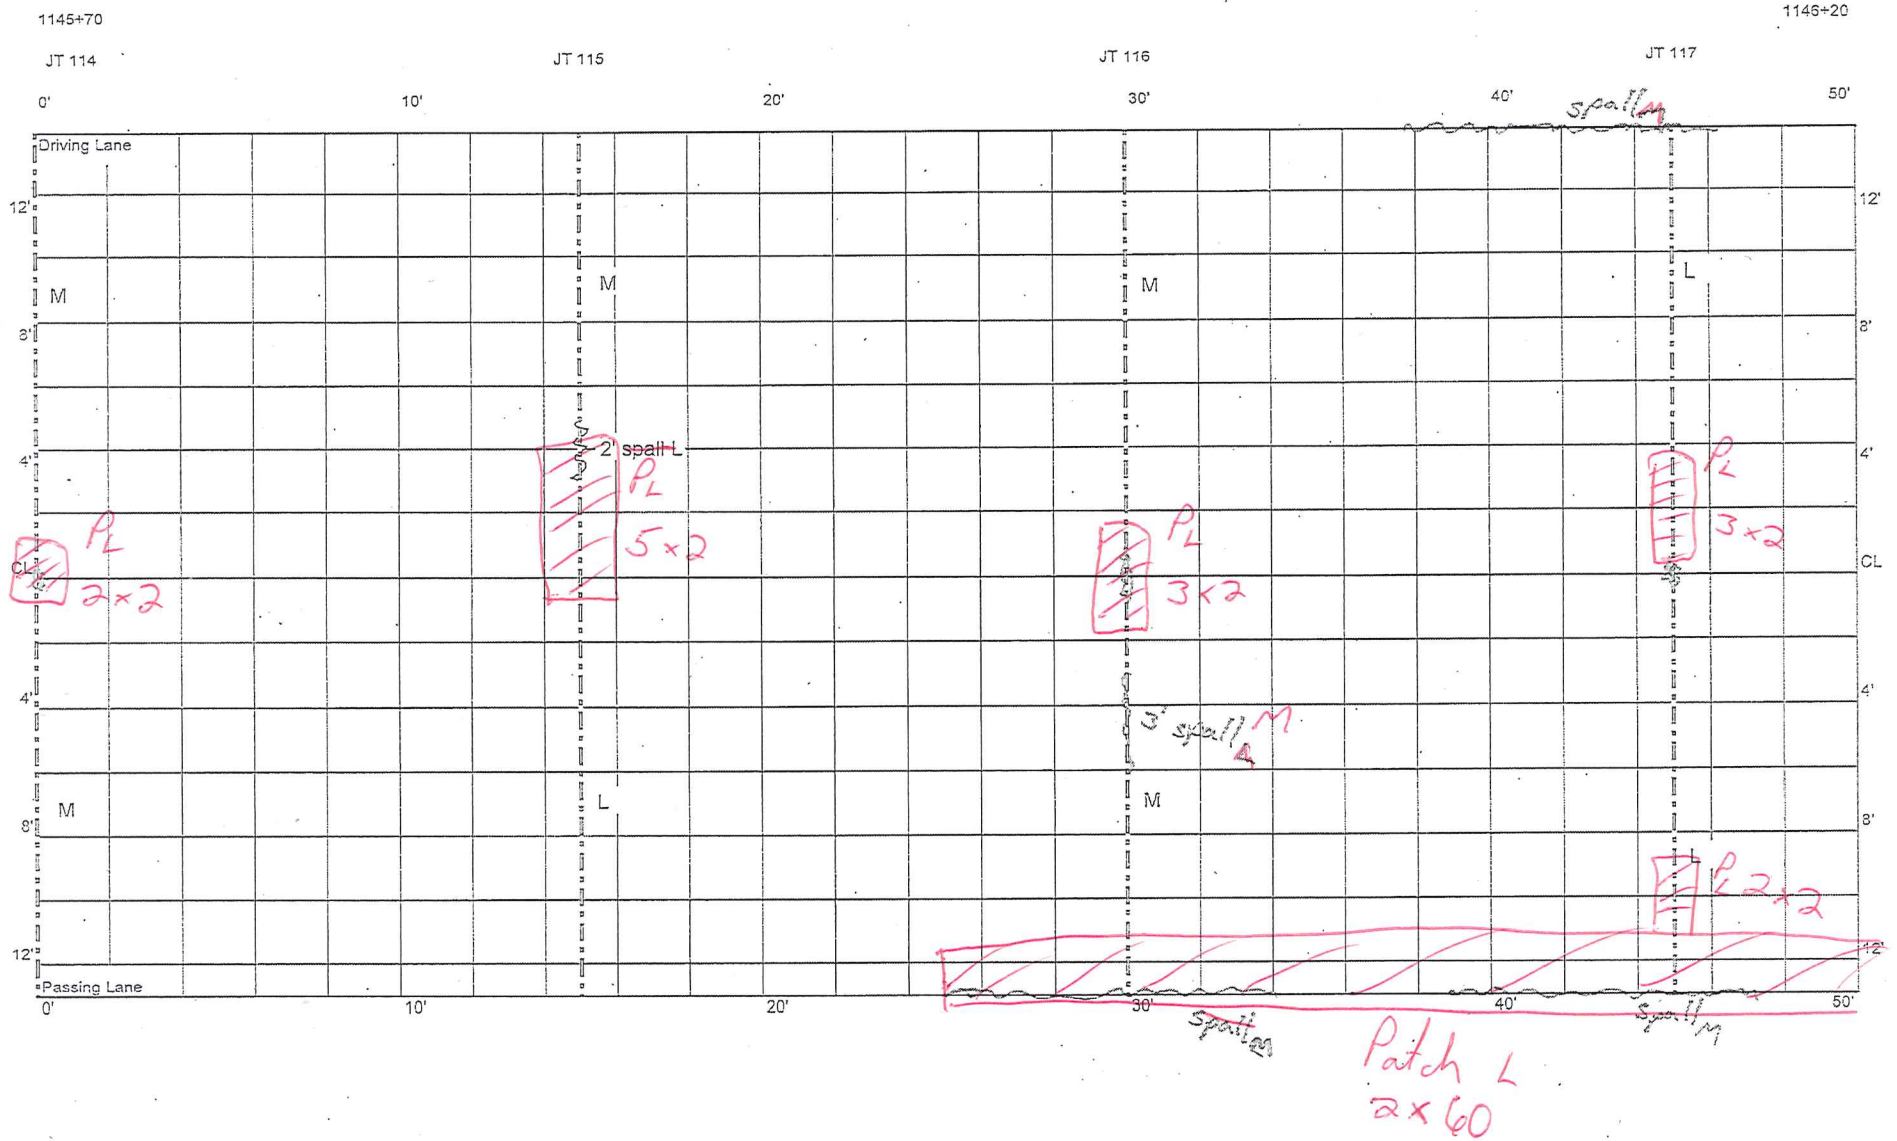


CELL 8  
350 - 400 ft

1146+20

1146+70


\* 6 HMA patches L  
total area = 16 sq

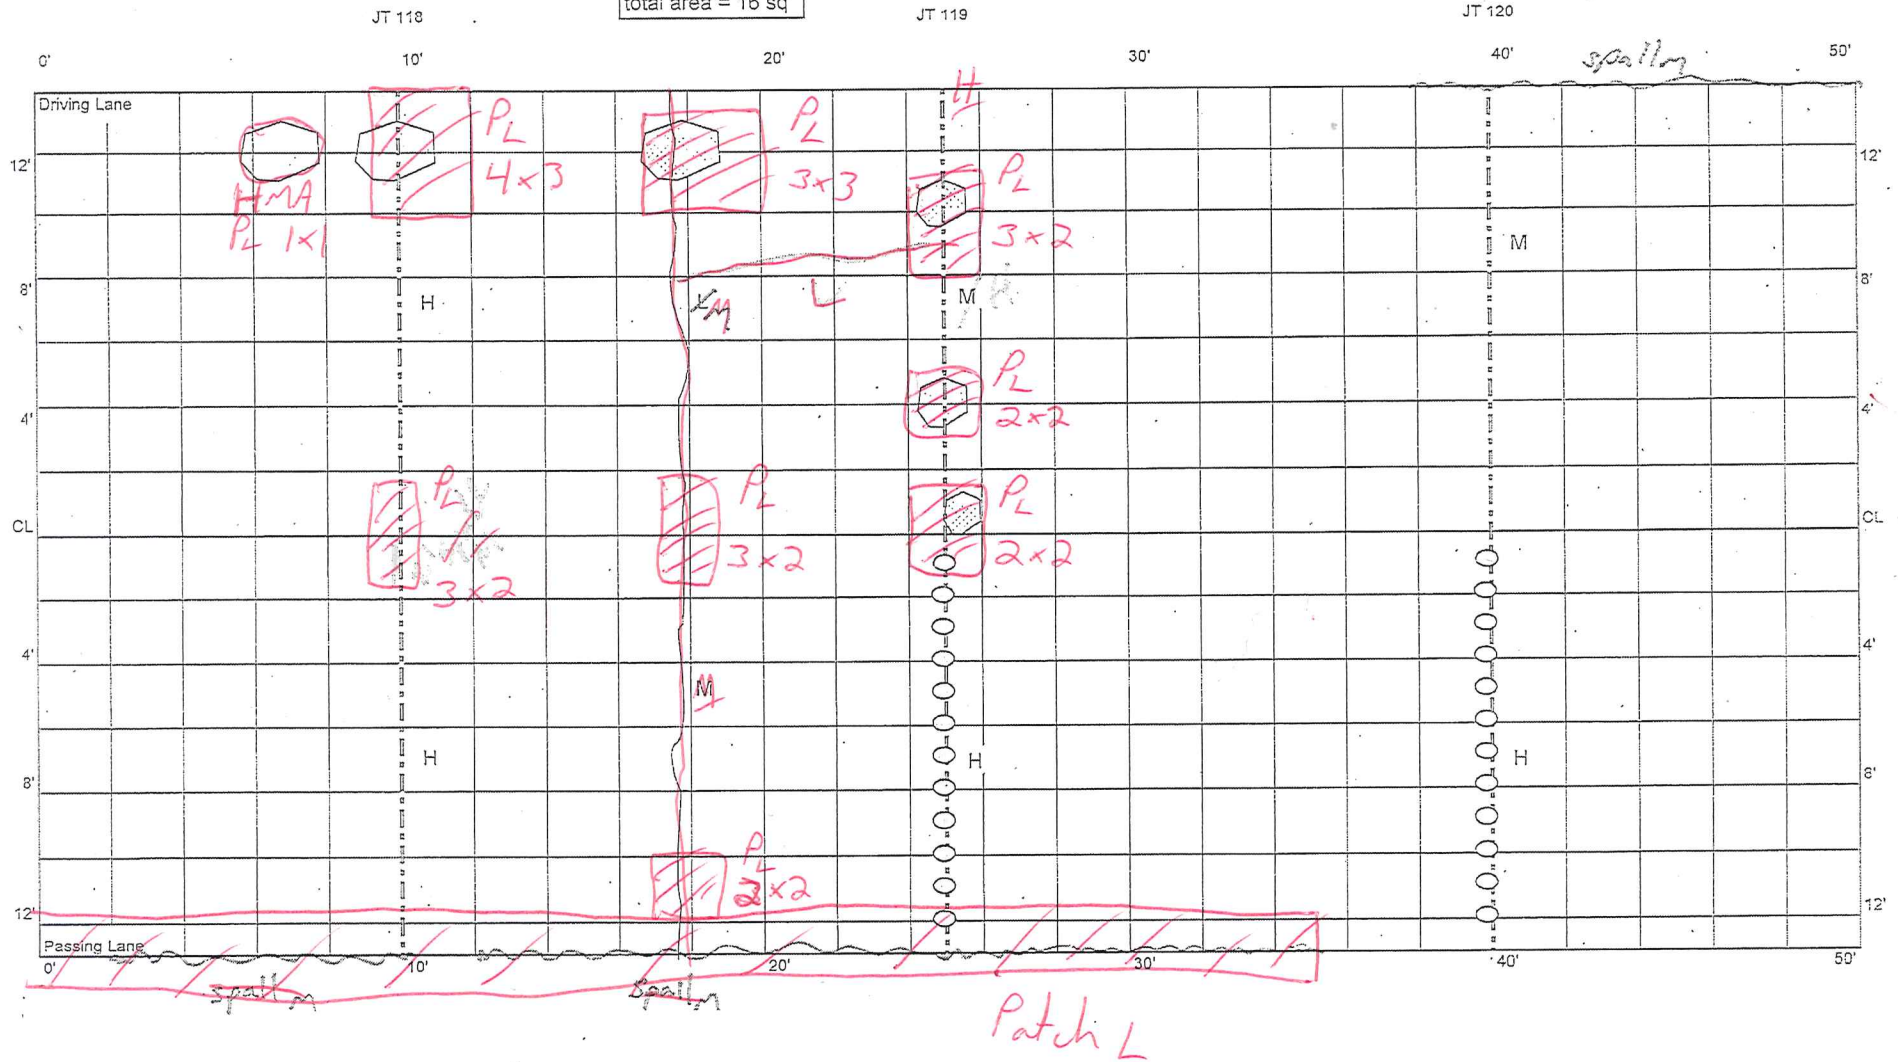

CELL 8  
400 - 450 ft

1146+70

1147+20

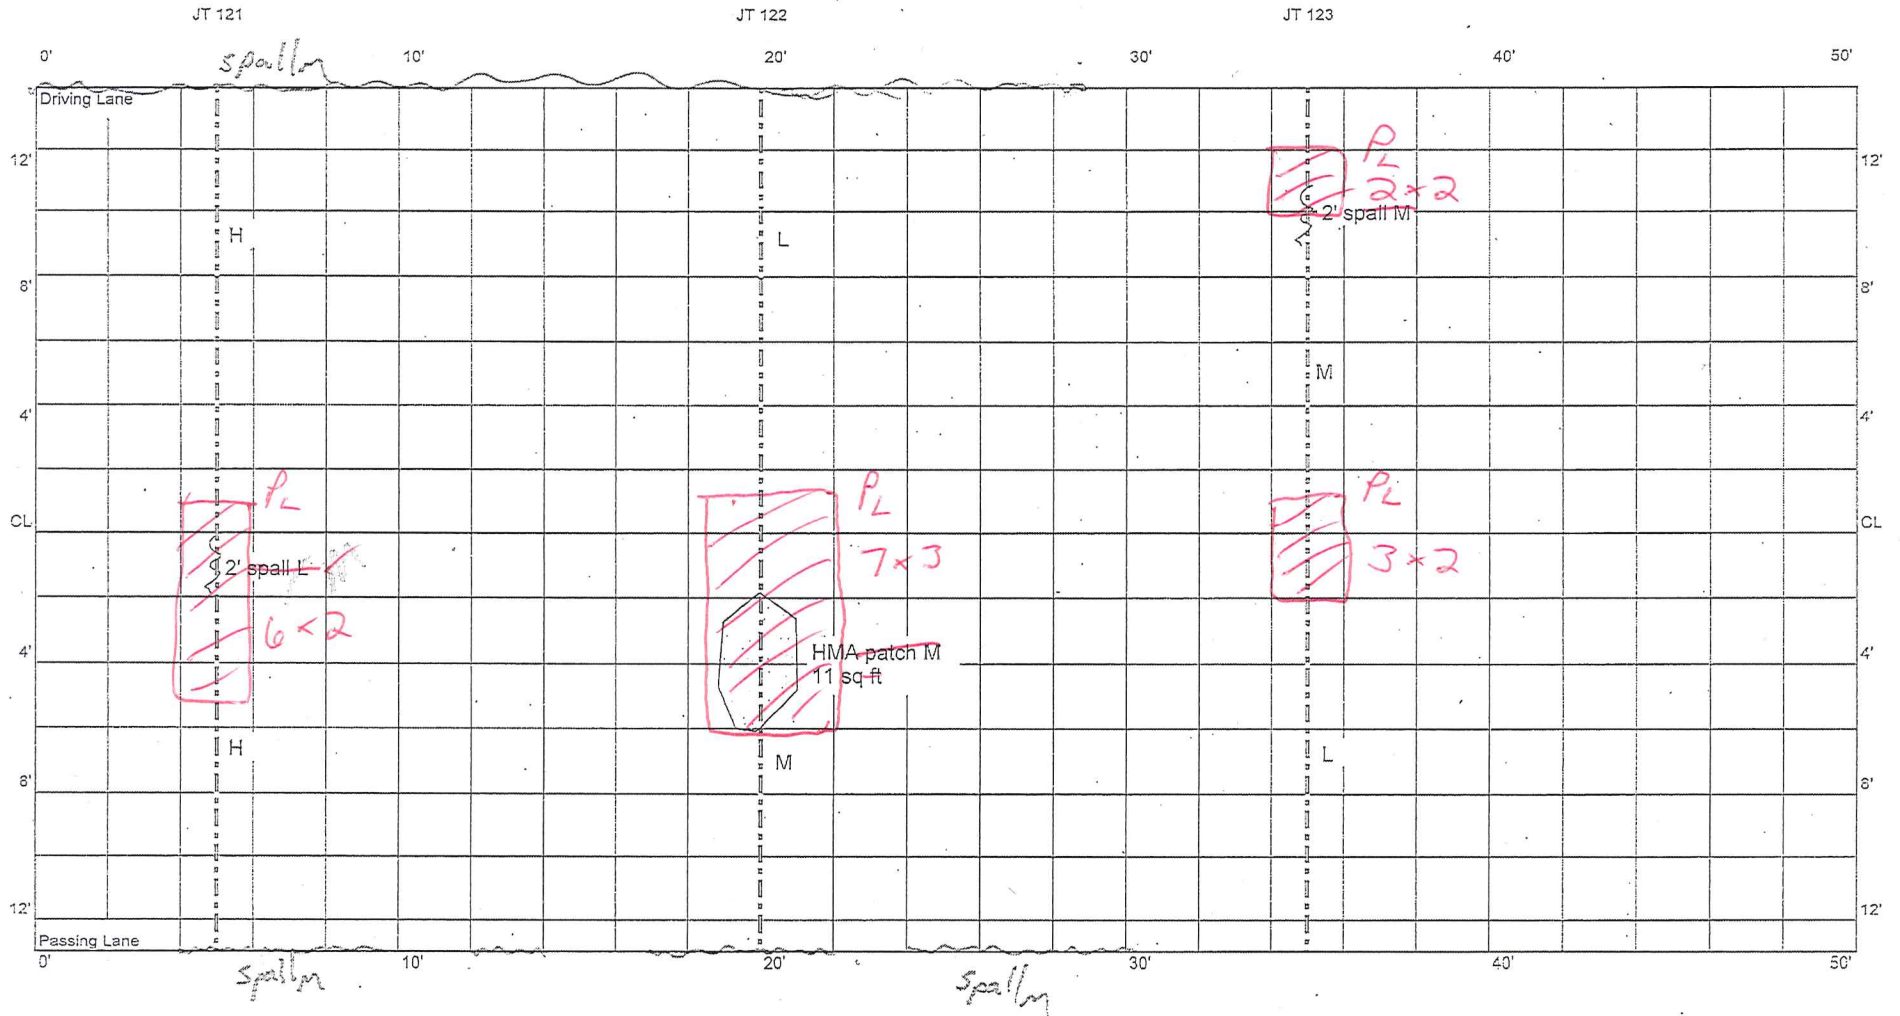

CELL 8  
450 - 500 ft

1147+20

1147+90

JT 124

JT 125

JT 126

JT 127

0'

10'

20'

30'

40'

50'



CELL 8  
500 - 550 ft

Cell 8 Transition

1147+90

