

6/24/2011
MKC

Cell 8

CL joint sealed L

1143÷20

JT 97

50'

- 2' spall M-

20'

30'

40'

50'

4/5/10
TRC

CELL 8
50 - 100 ft


1143+20

1143+70

JT 98

JT 99

JT 100

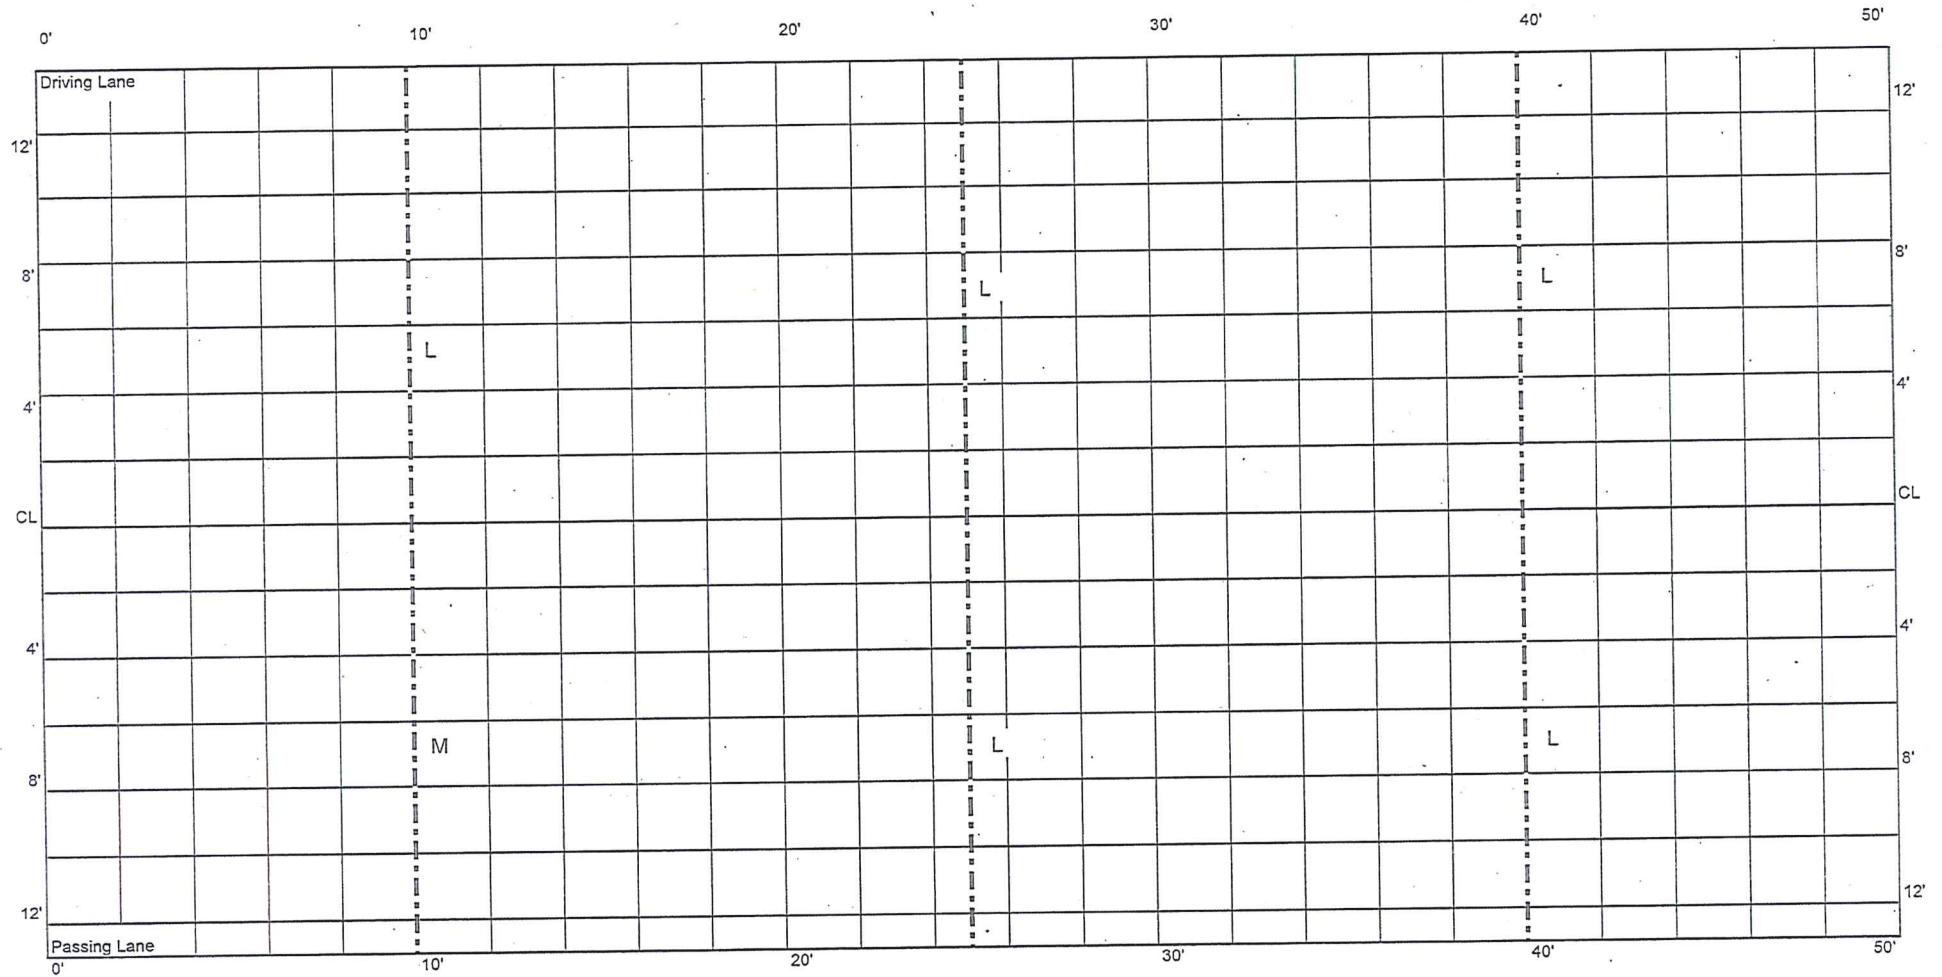

CELL 8
100 - 150 ft


1143+70

1144+20

JT 101

JT 102

JT 103

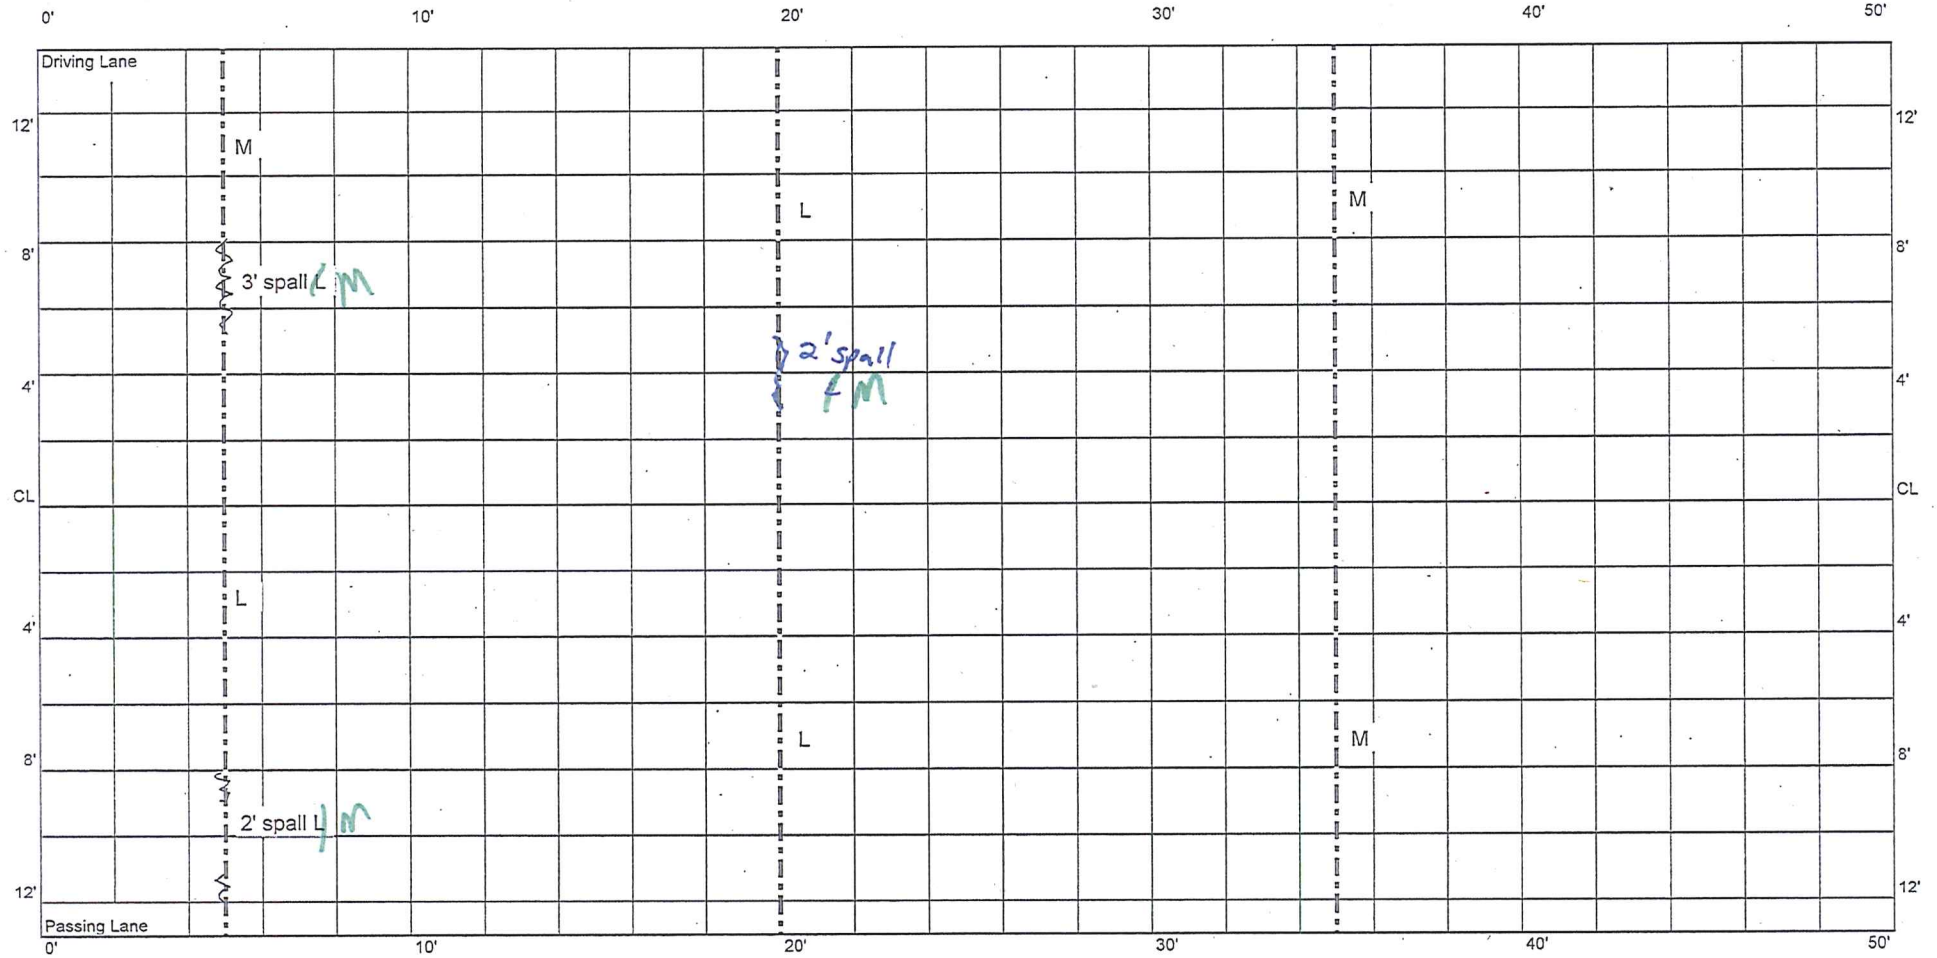

CELL 8
150 - 200 ft

1144+70


1144+20

JT 104


JT 105

JT 106


JT 107

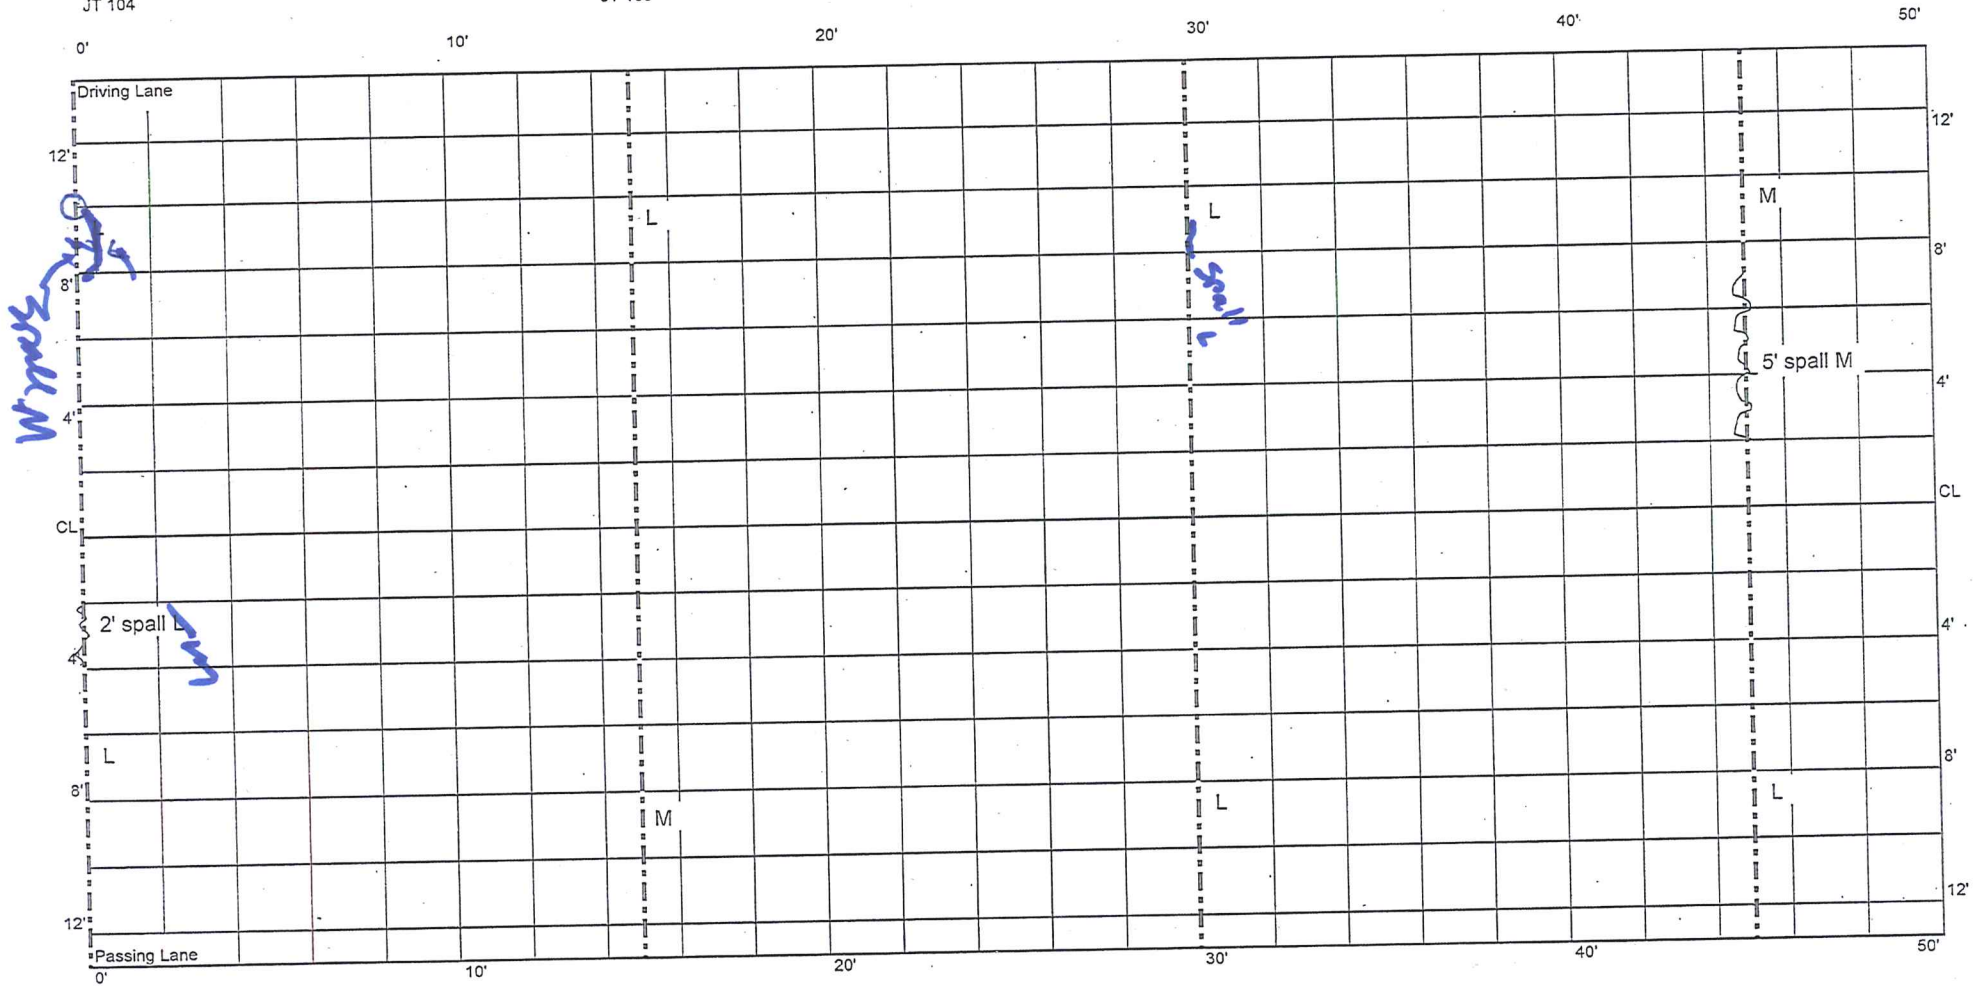

CELL 8
200 - 250 ft

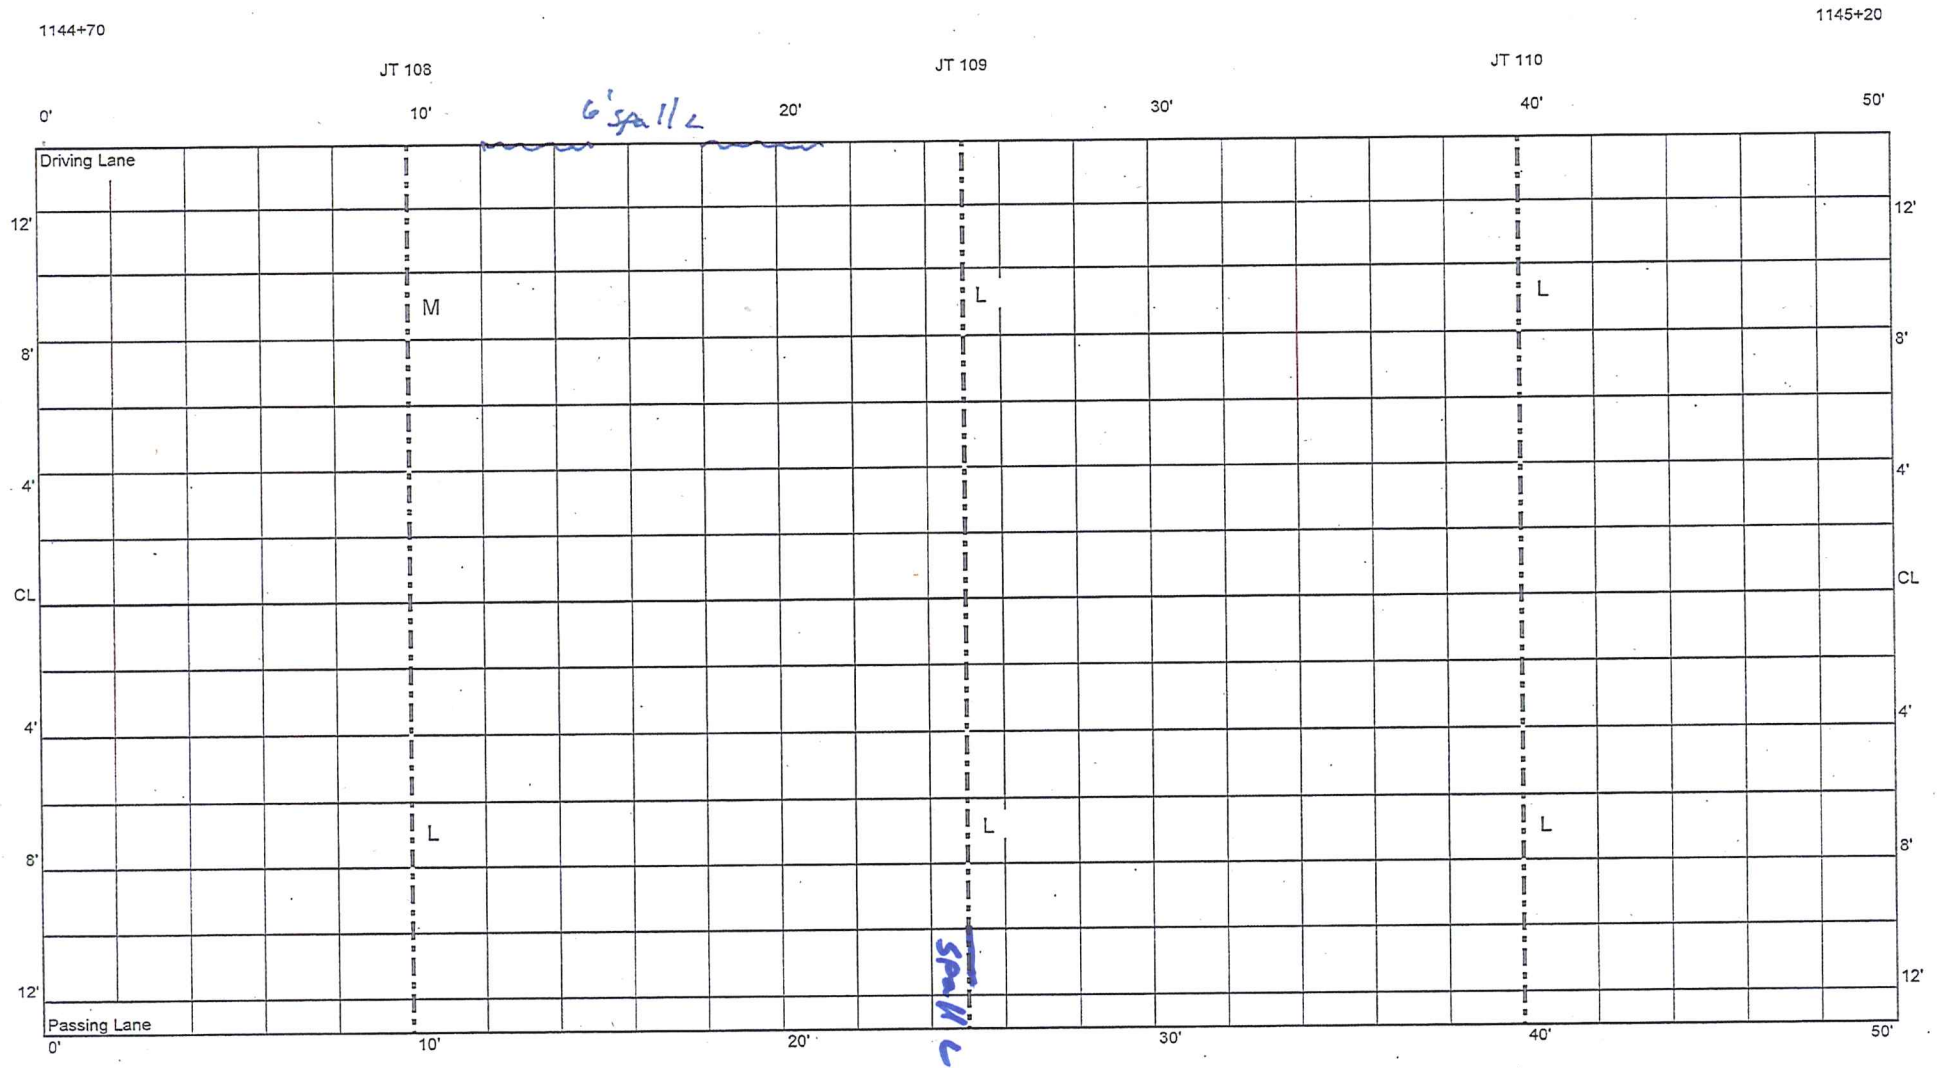

CELL 8
250 - 300 ft

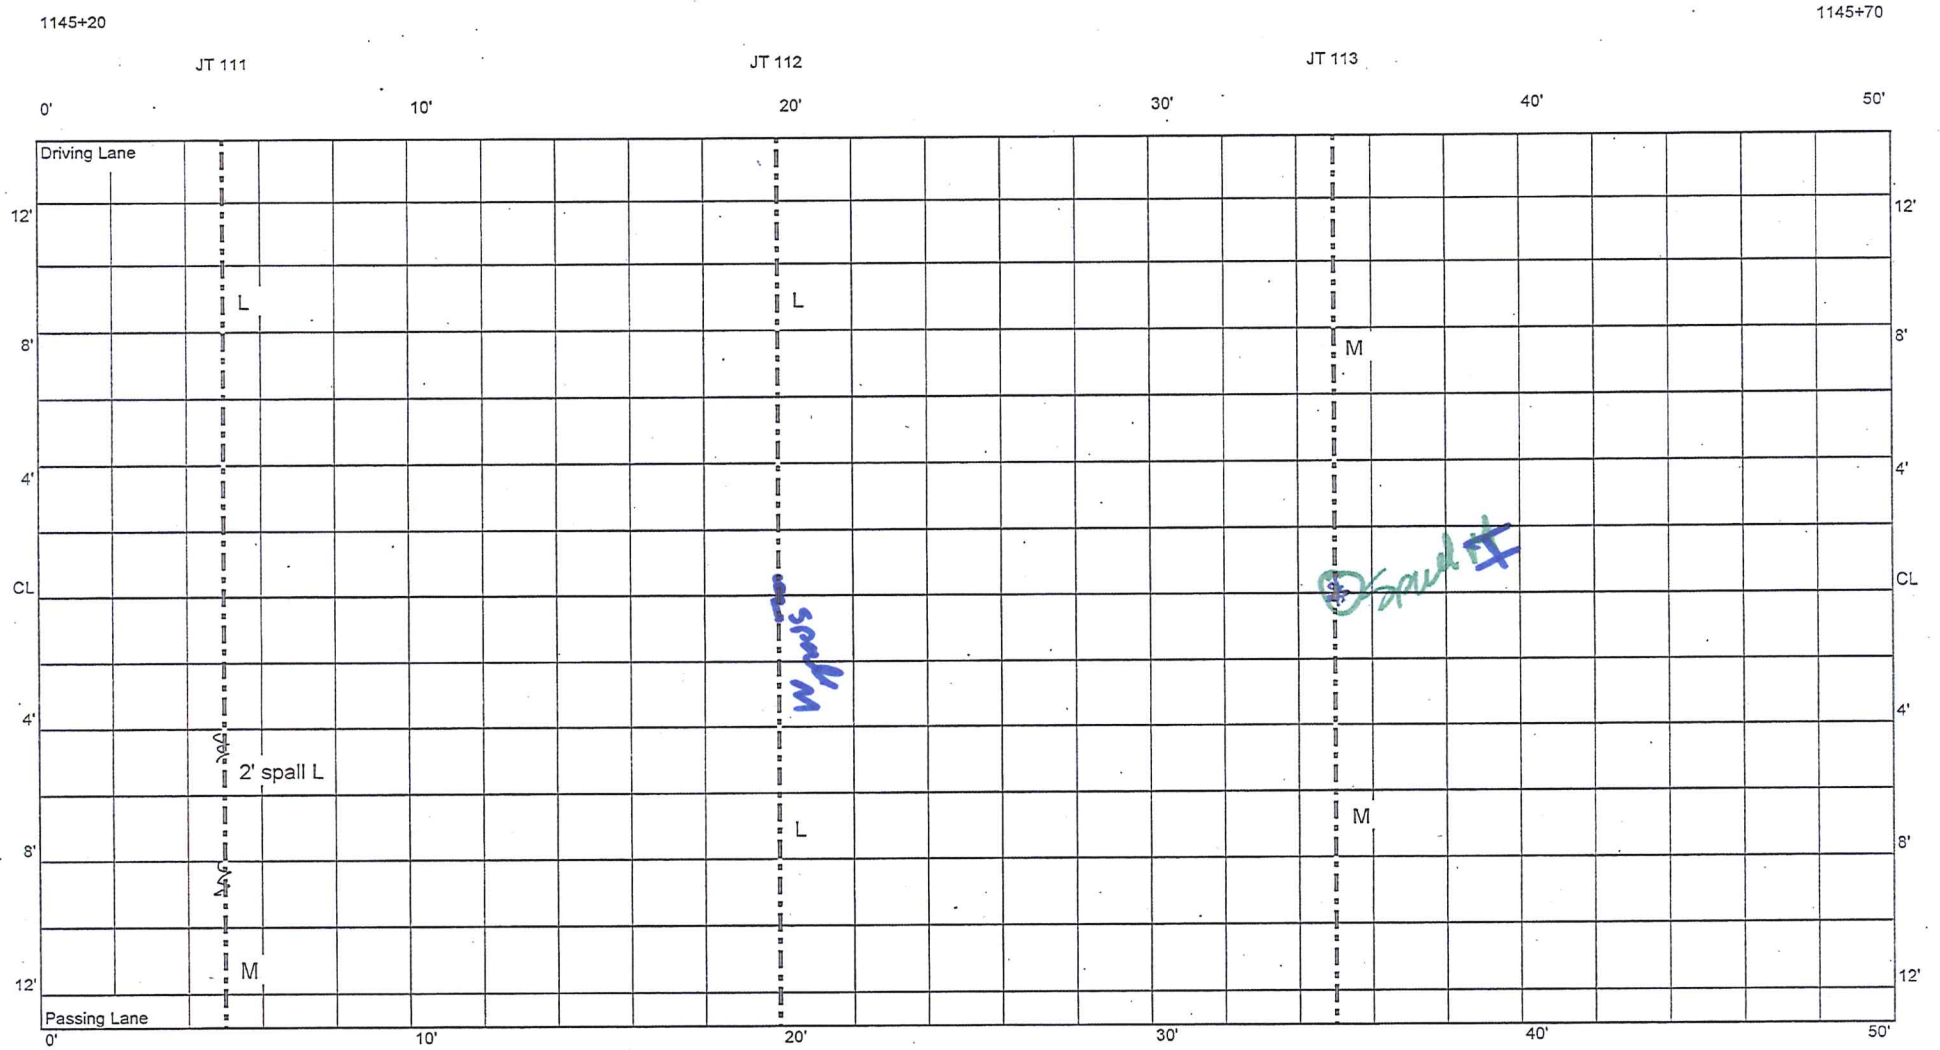

CELL 8
300 - 350 ft

1145+70

1146+20

JT 114

JT 115

JT 116

JT 117

0'


10'

20'

30'

40'

50'

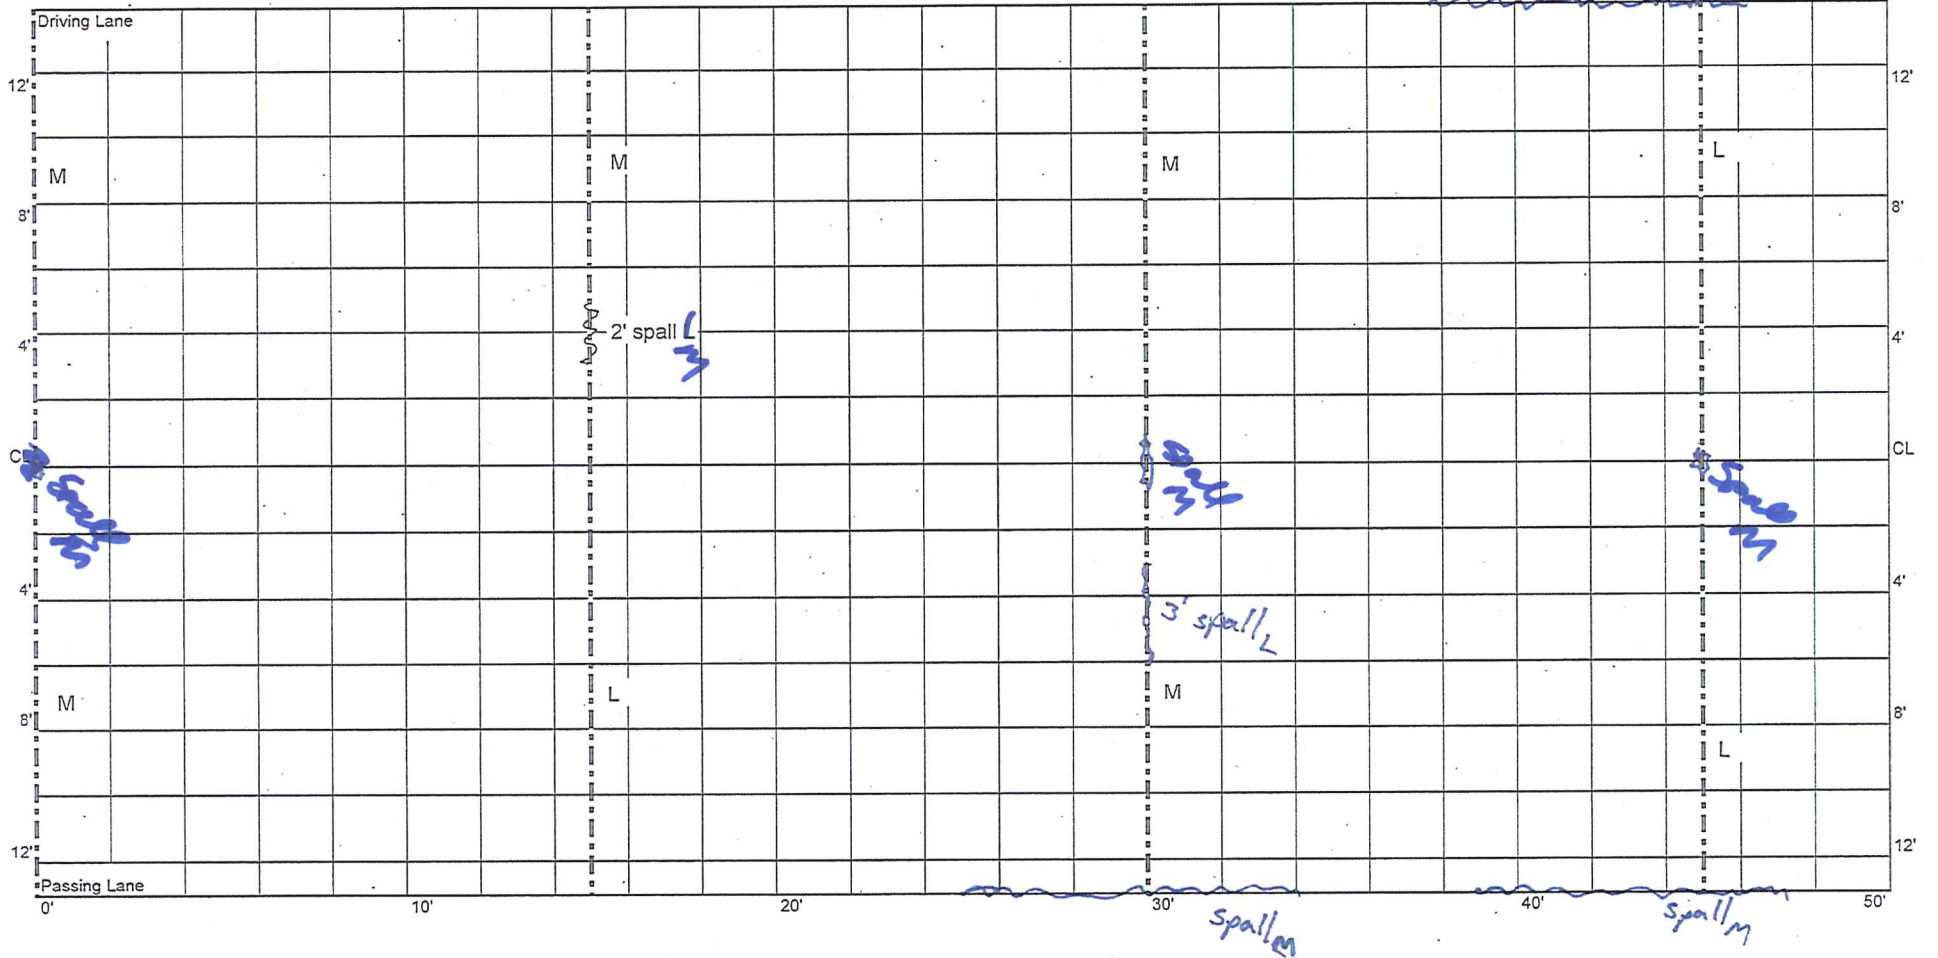


CELL 8
350 - 400 ft


1146+20

* 6 HMA patches L
total area = 16 sq

1146+70

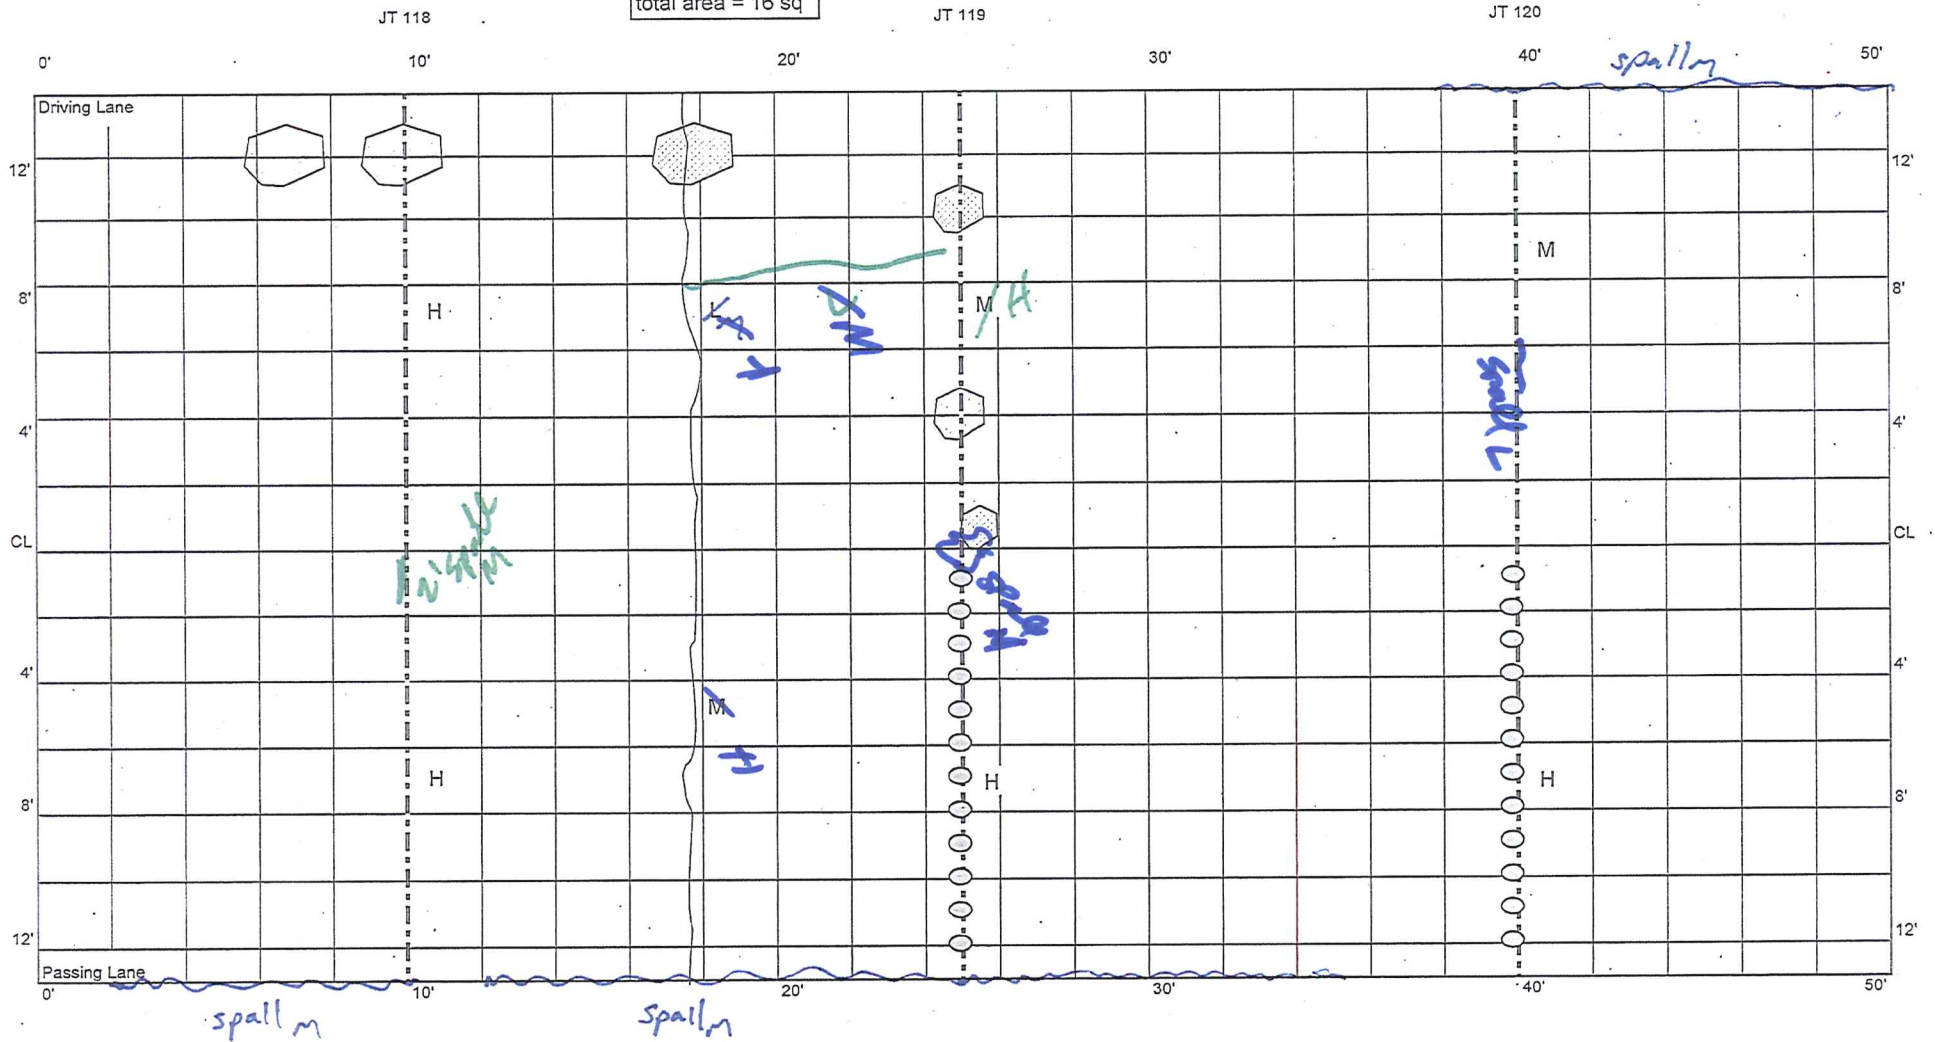

CELL 8
400 - 450 ft

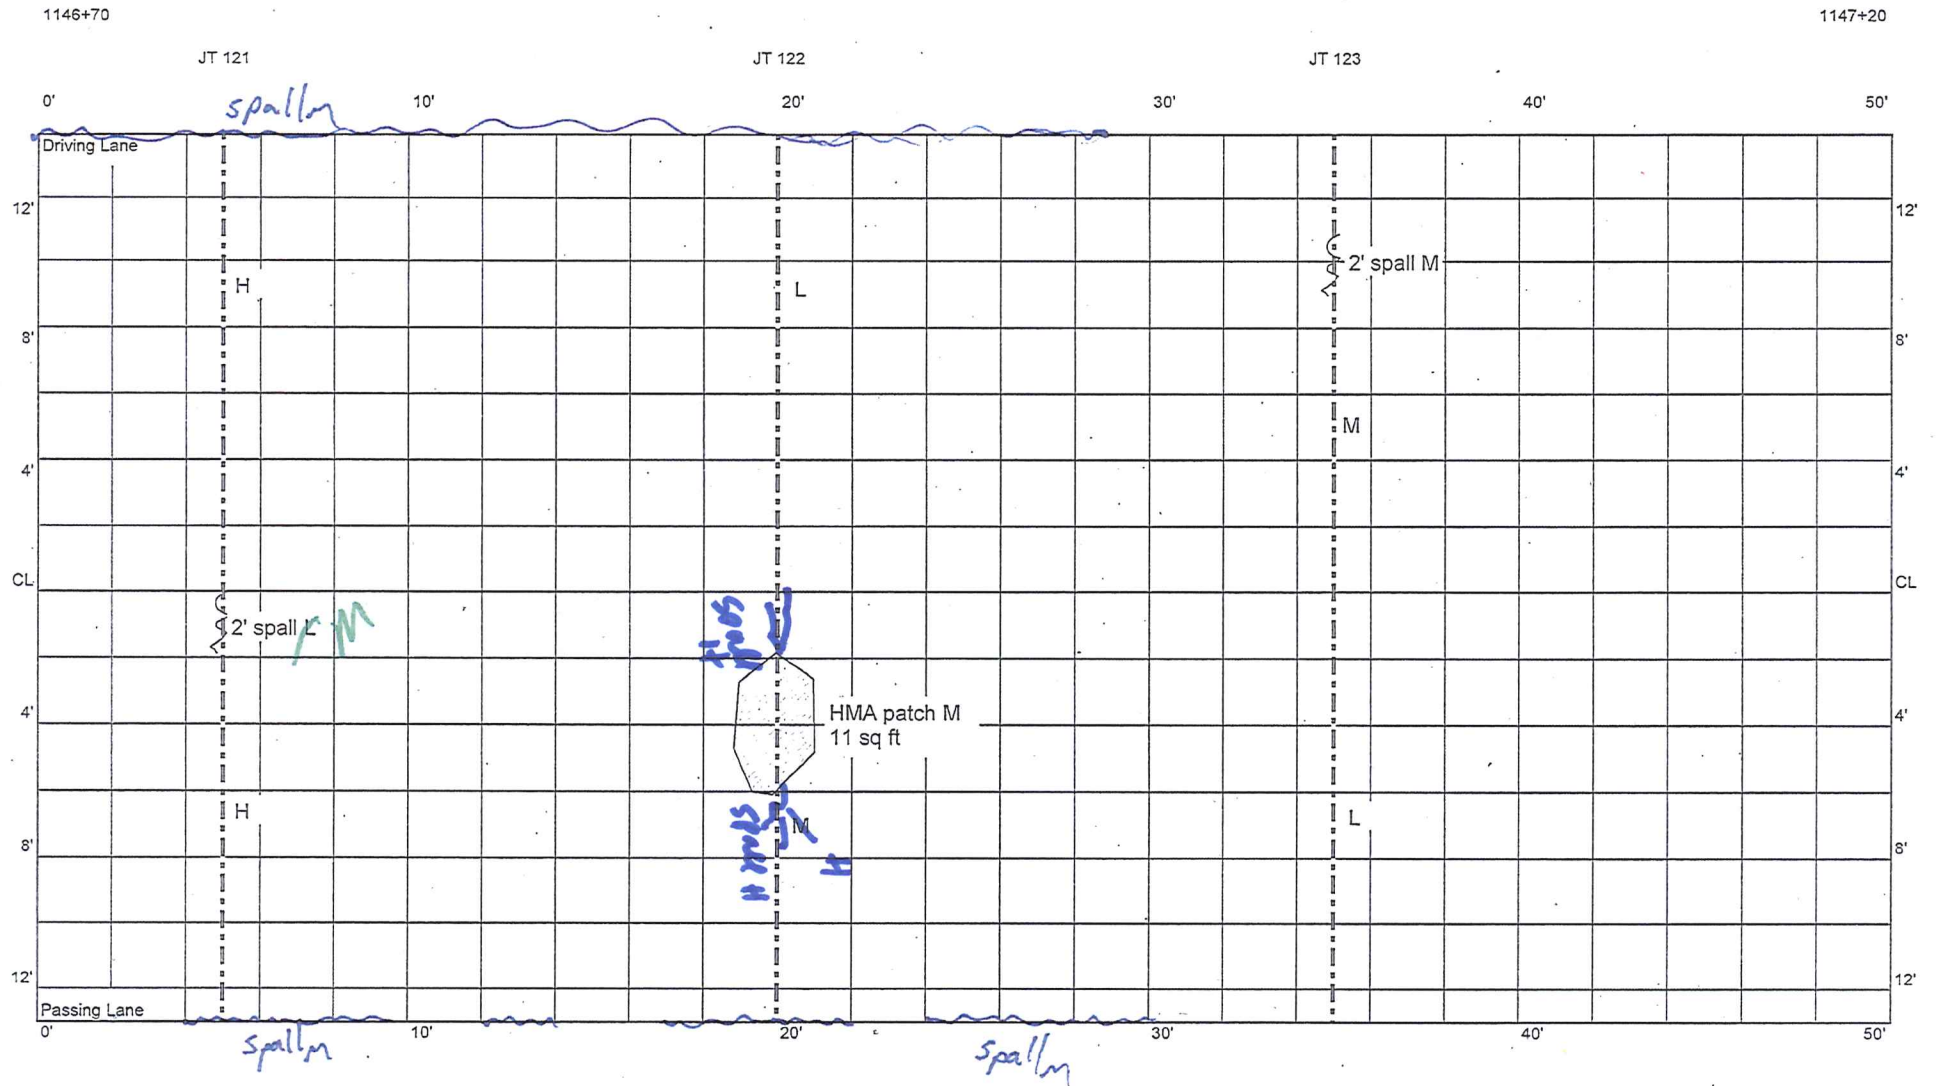

CELL 8
450 - 500 ft

1147+20

1147+90


JT 124

JT 125

JT 126

JT 127

0' 10' 20' 30' 40' 50'

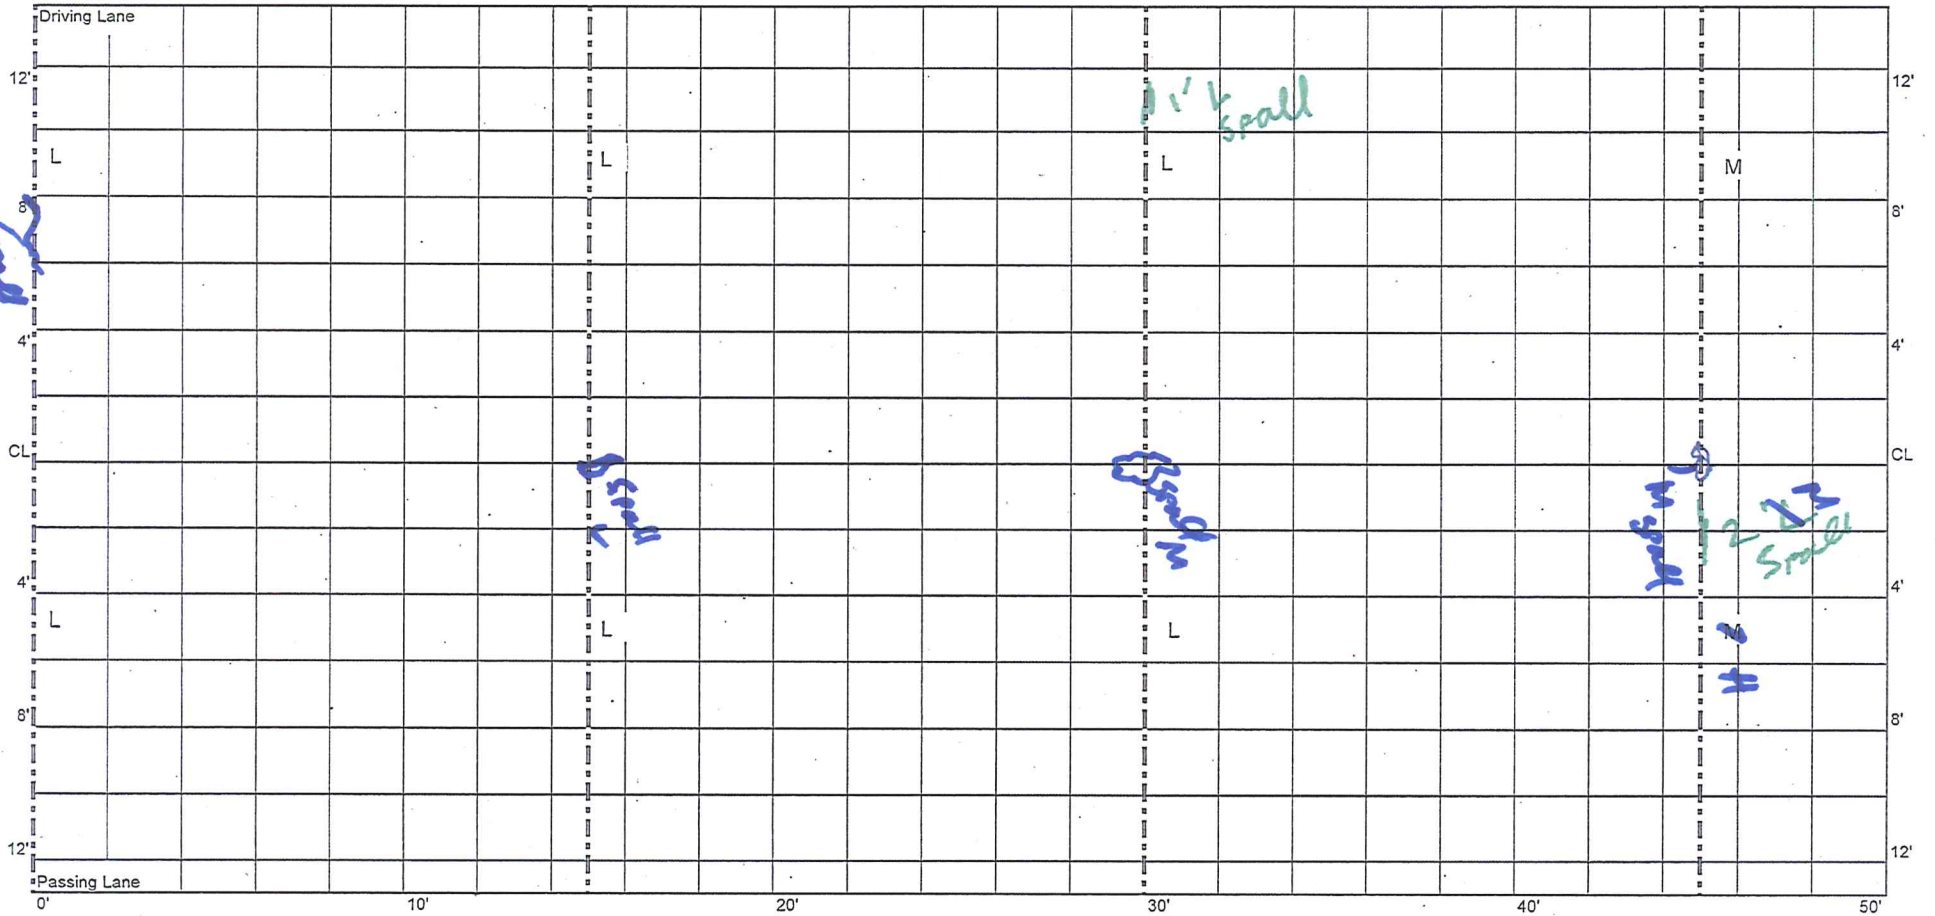

CELL 8
500 - 550 ft

Cell 8 Transition

