

~~spall~~
~~me~~

~~4/12/2011~~
~~mke~~

6/28/2011
mke

CELL 9
0 - 50 ft

Cell 9

CL joint sealed L

1147+95

1142+85


1142+45

JT 130

JT 131

JT 132

JT 133

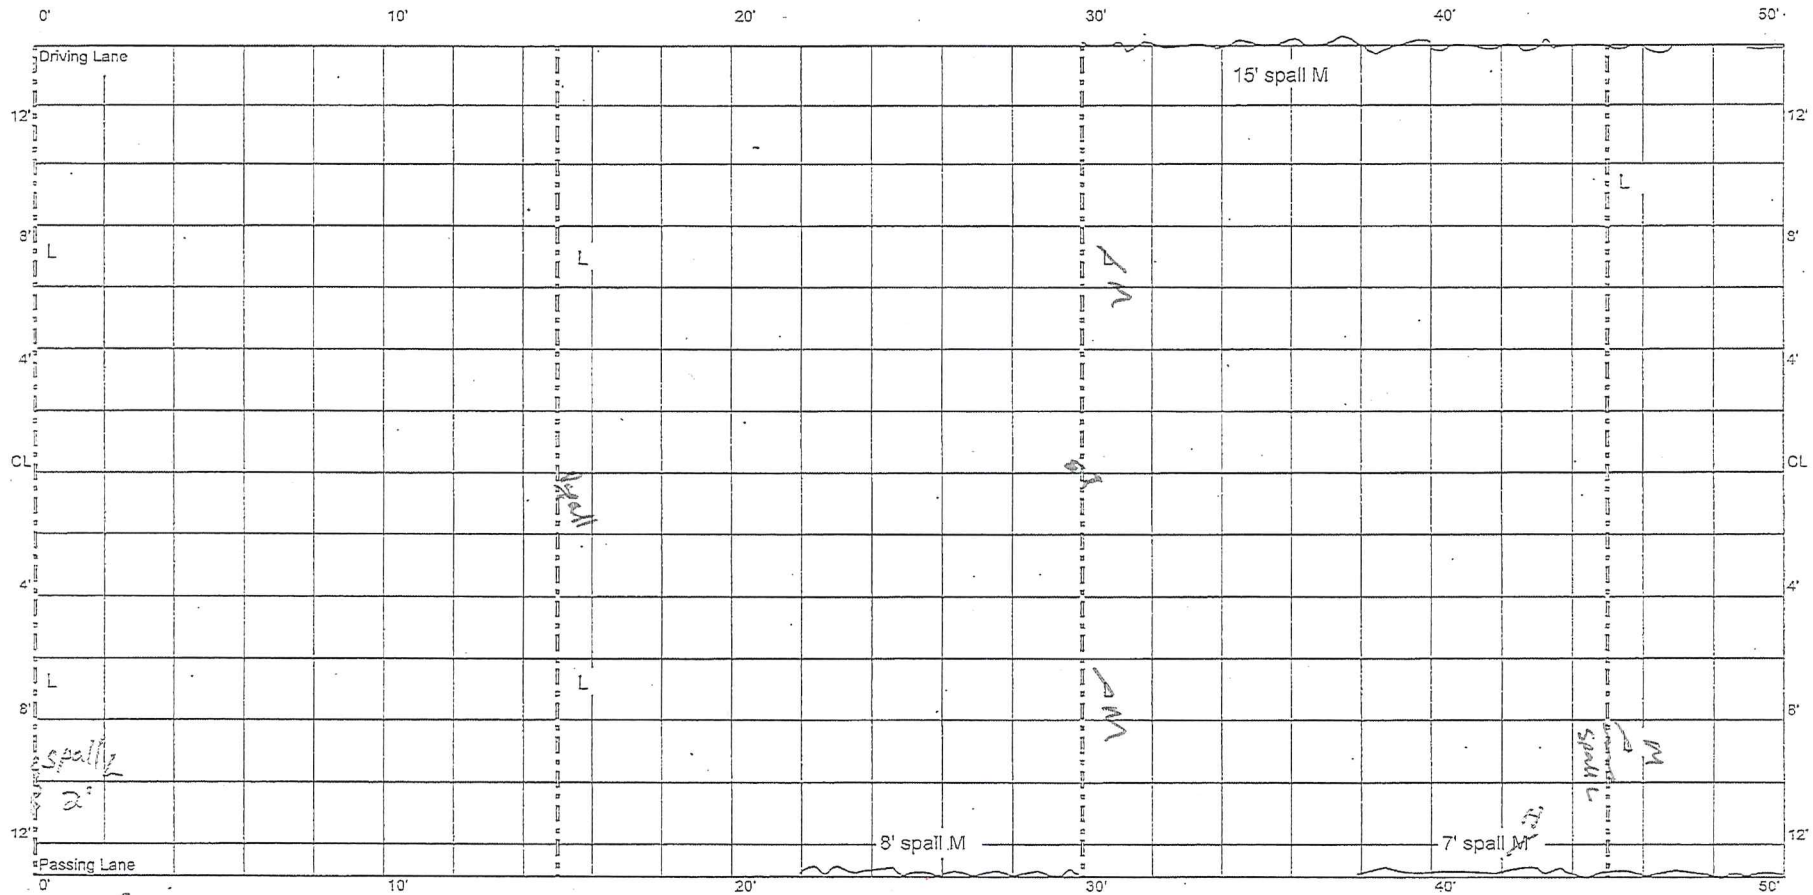

4/5/10
mke

- lots more spalling
along CL/transverse
jt. intersection

CELL 9
50 - 100 ft


1148+45

1148+95

JT 134

JT 135

JT 136

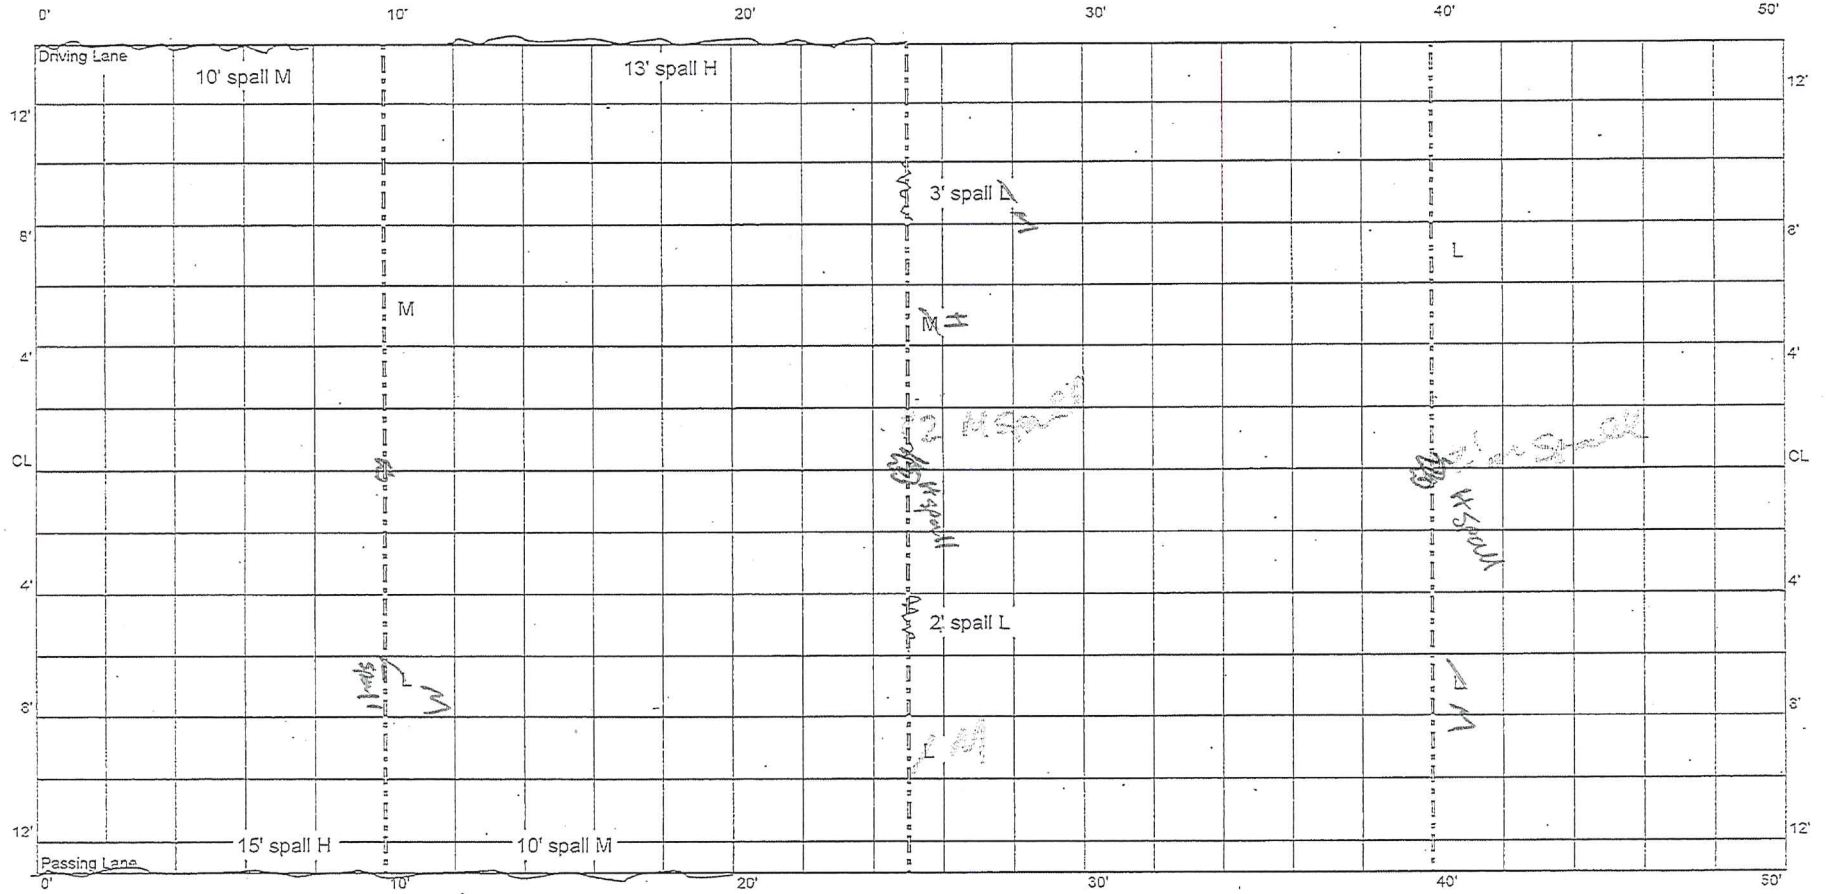

CELL 9
100 - 150 ft


1148+95

1149+45

JT 137

JT 138

JT 139

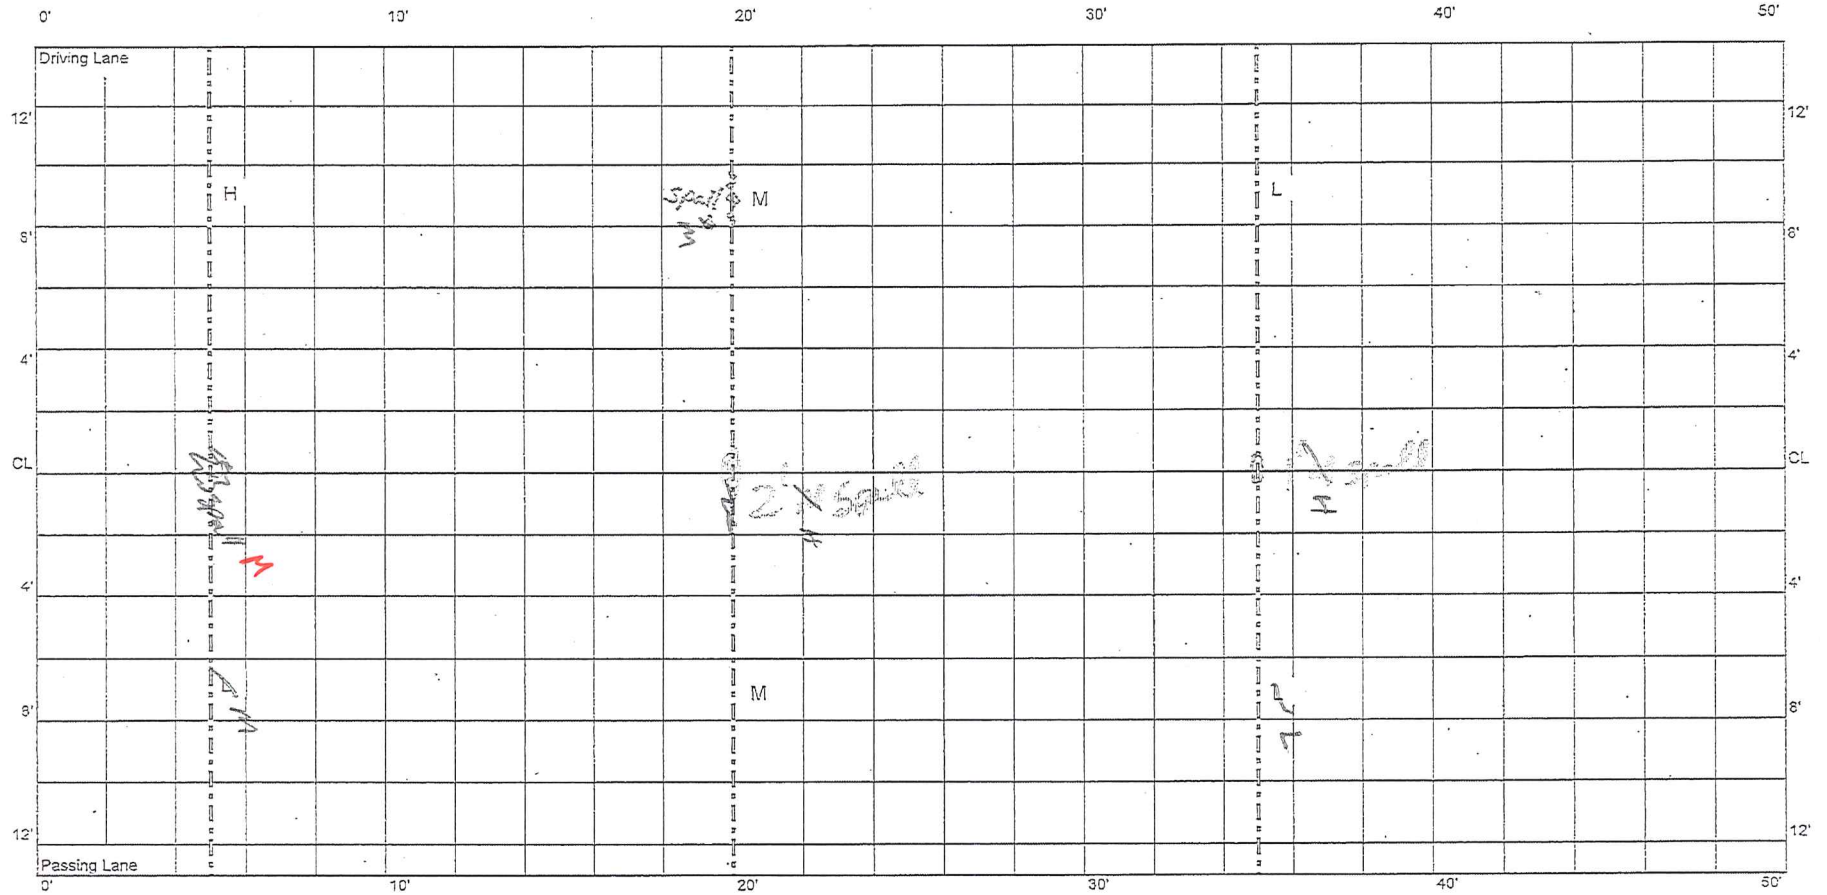

CELL 9
150 - 200 ft

1149+45


1149+95

JT 140

JT 141

JT 142

JT 143

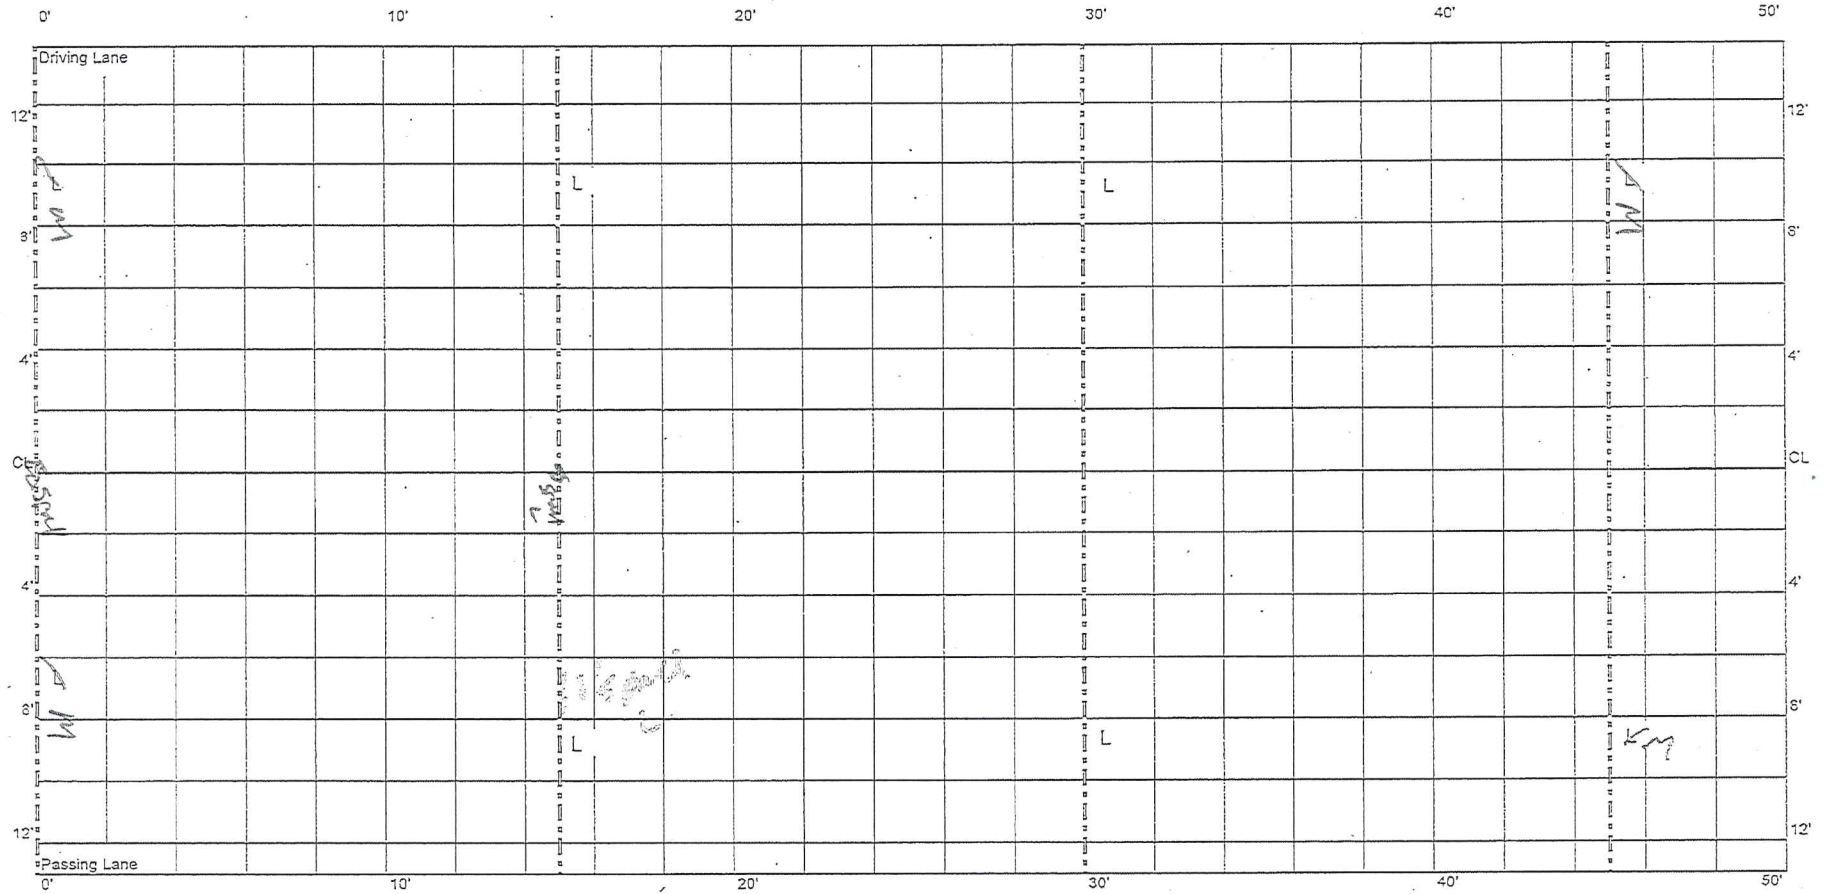

CELL 9
200 - 250 ft


1149+95

1150+45

JT 144

JT 145

JT 146

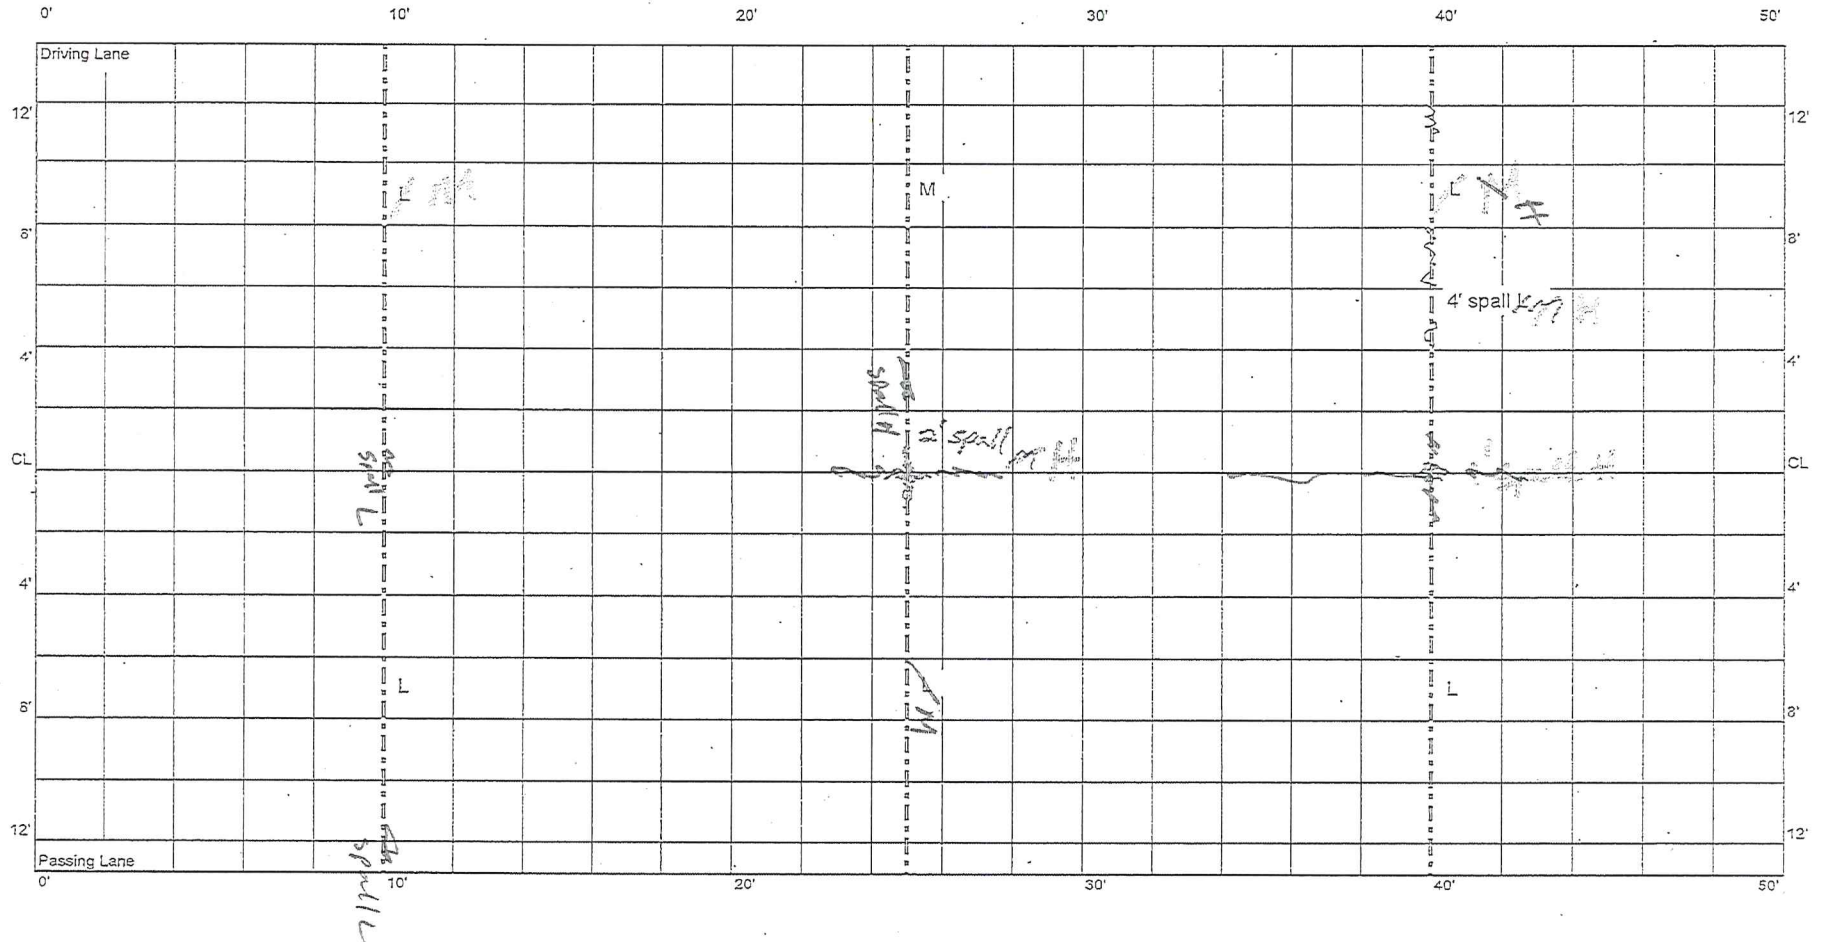

CELL 9
250 - 300 ft


1150+45

1150+95

JT 147

JT 148

JT 149

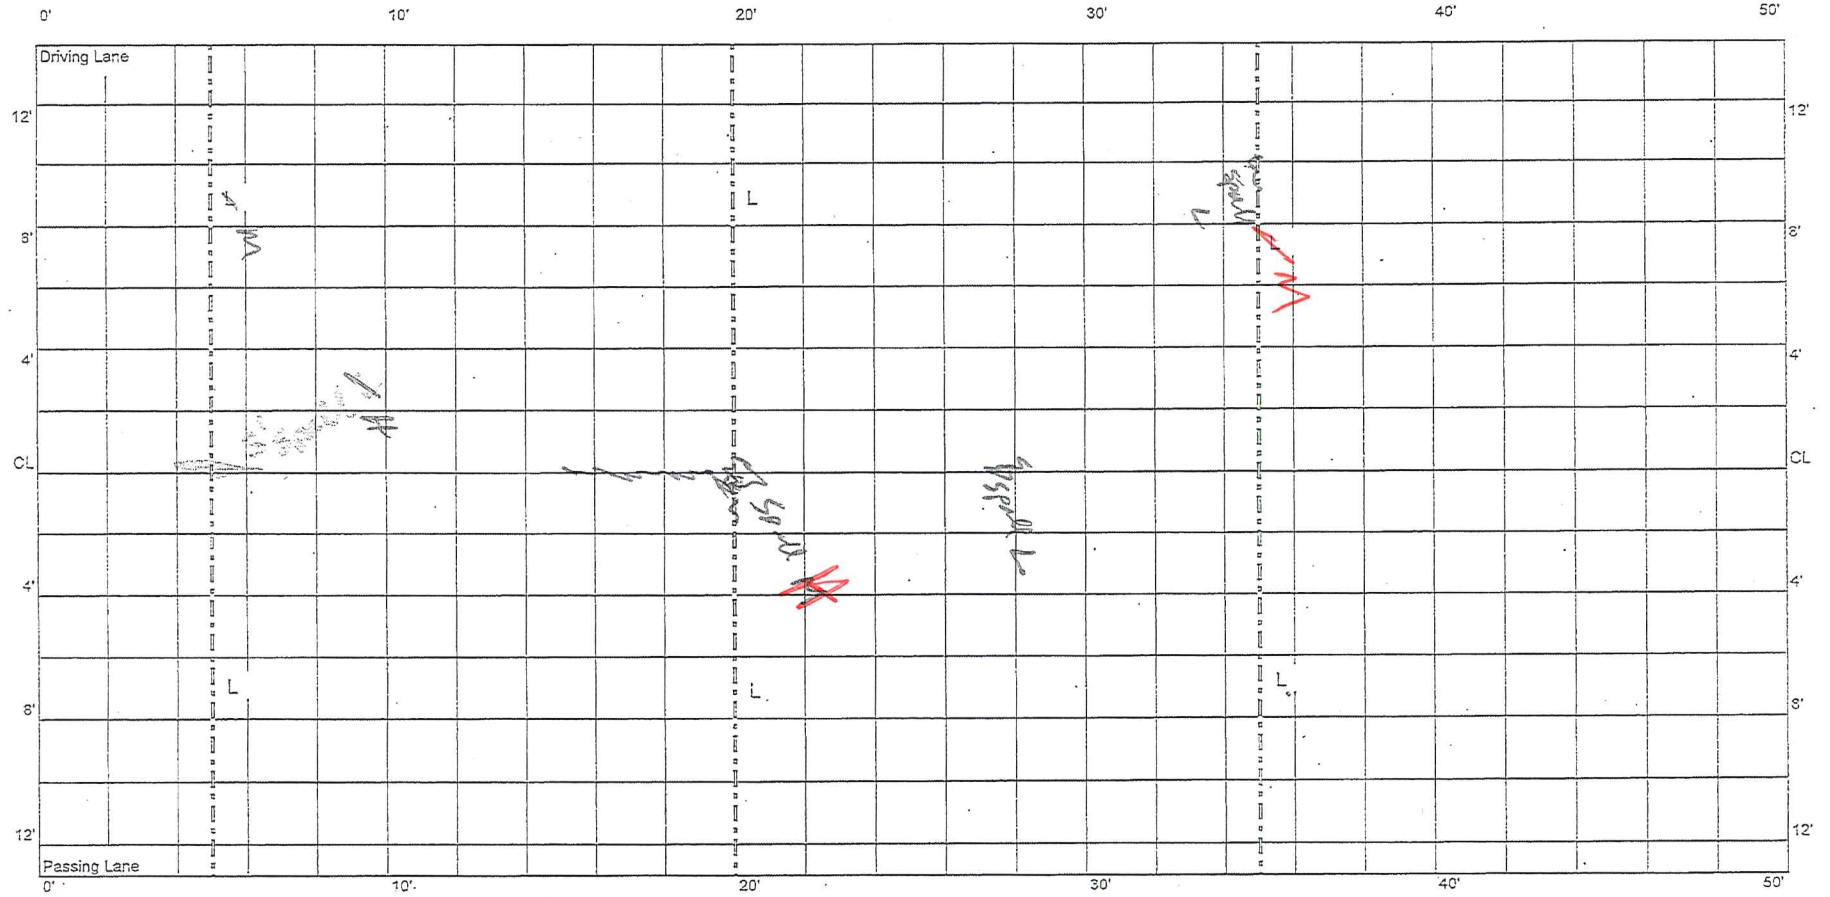

CELL 9
300 - 350 ft

1150+95

1151+45


JT 150

JT 151

JT 152

JT 153

0' 10' 20' 30' 40' 50'

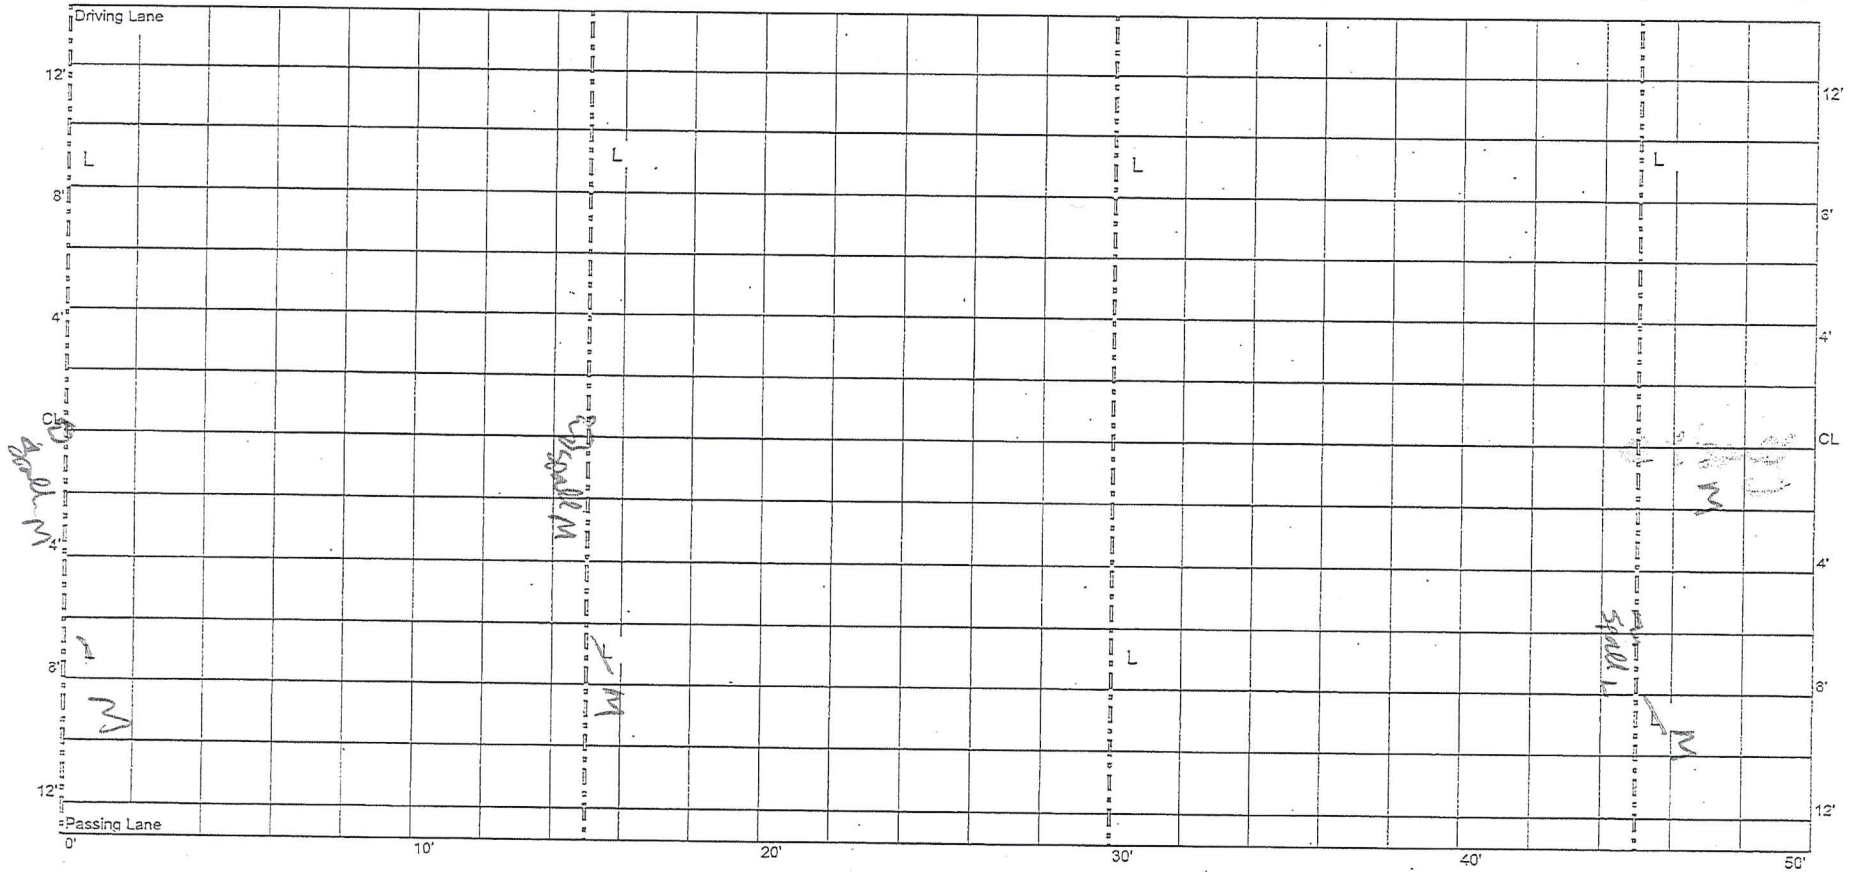

CELL 9
400 - 450 ft


1151+95

JT 157


JT 158

JT 159

1152+45

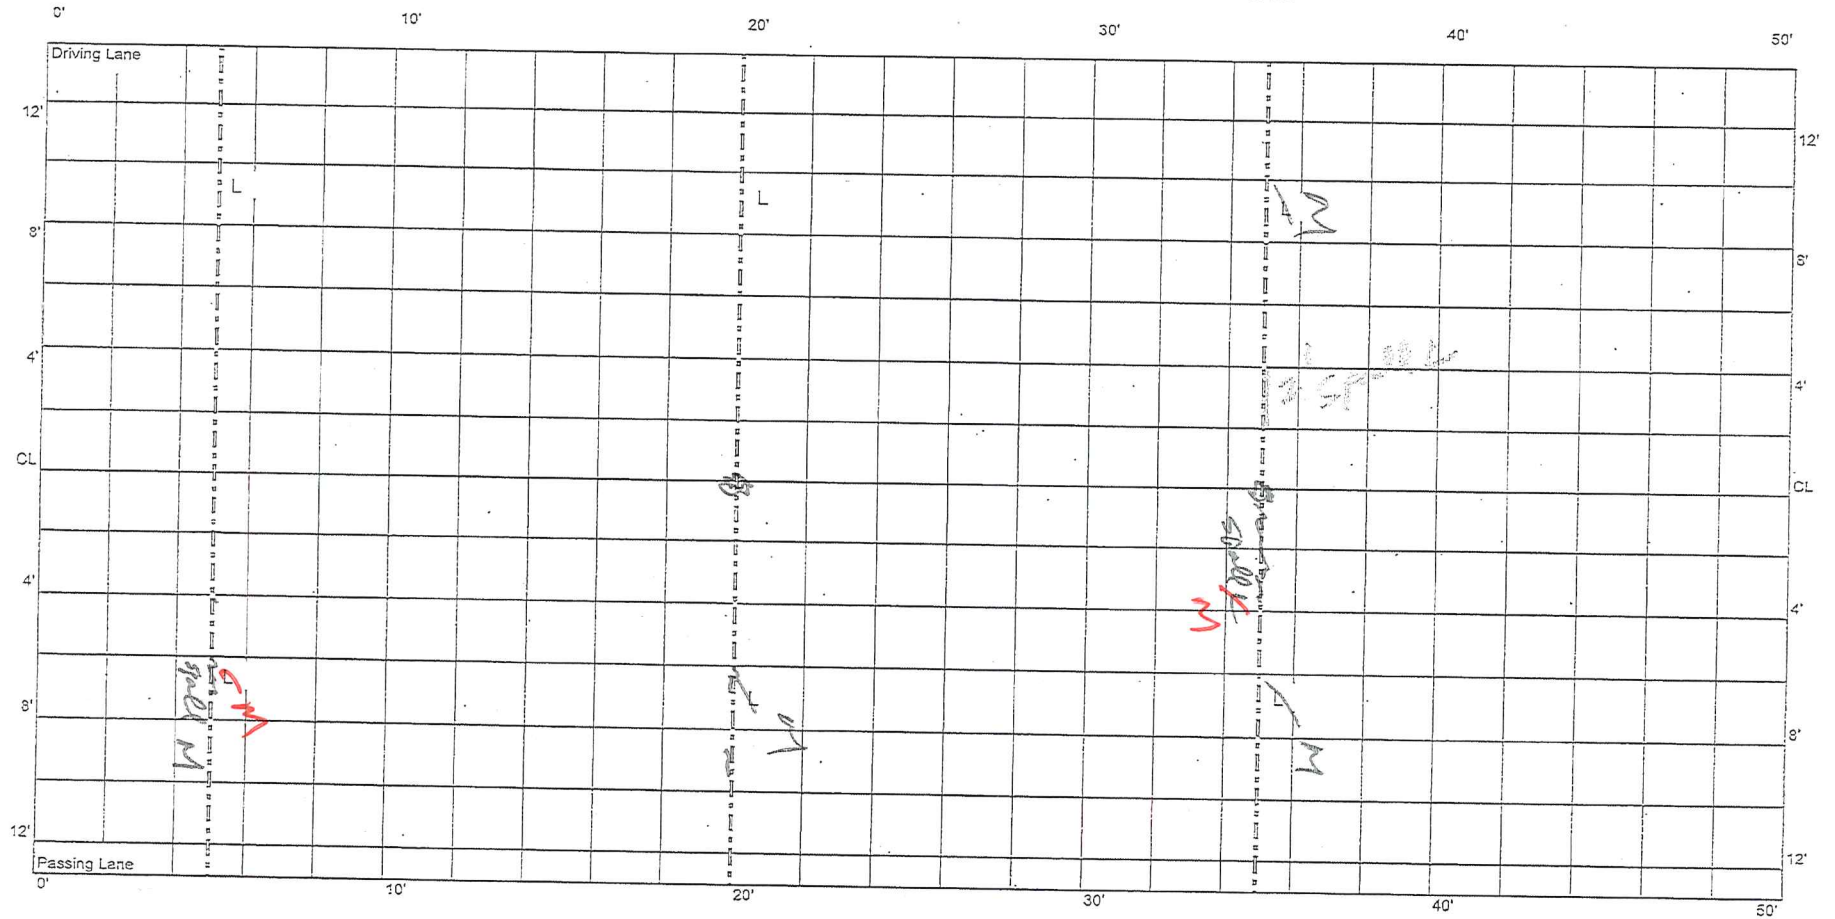

CELL 9
450 - 500 ft

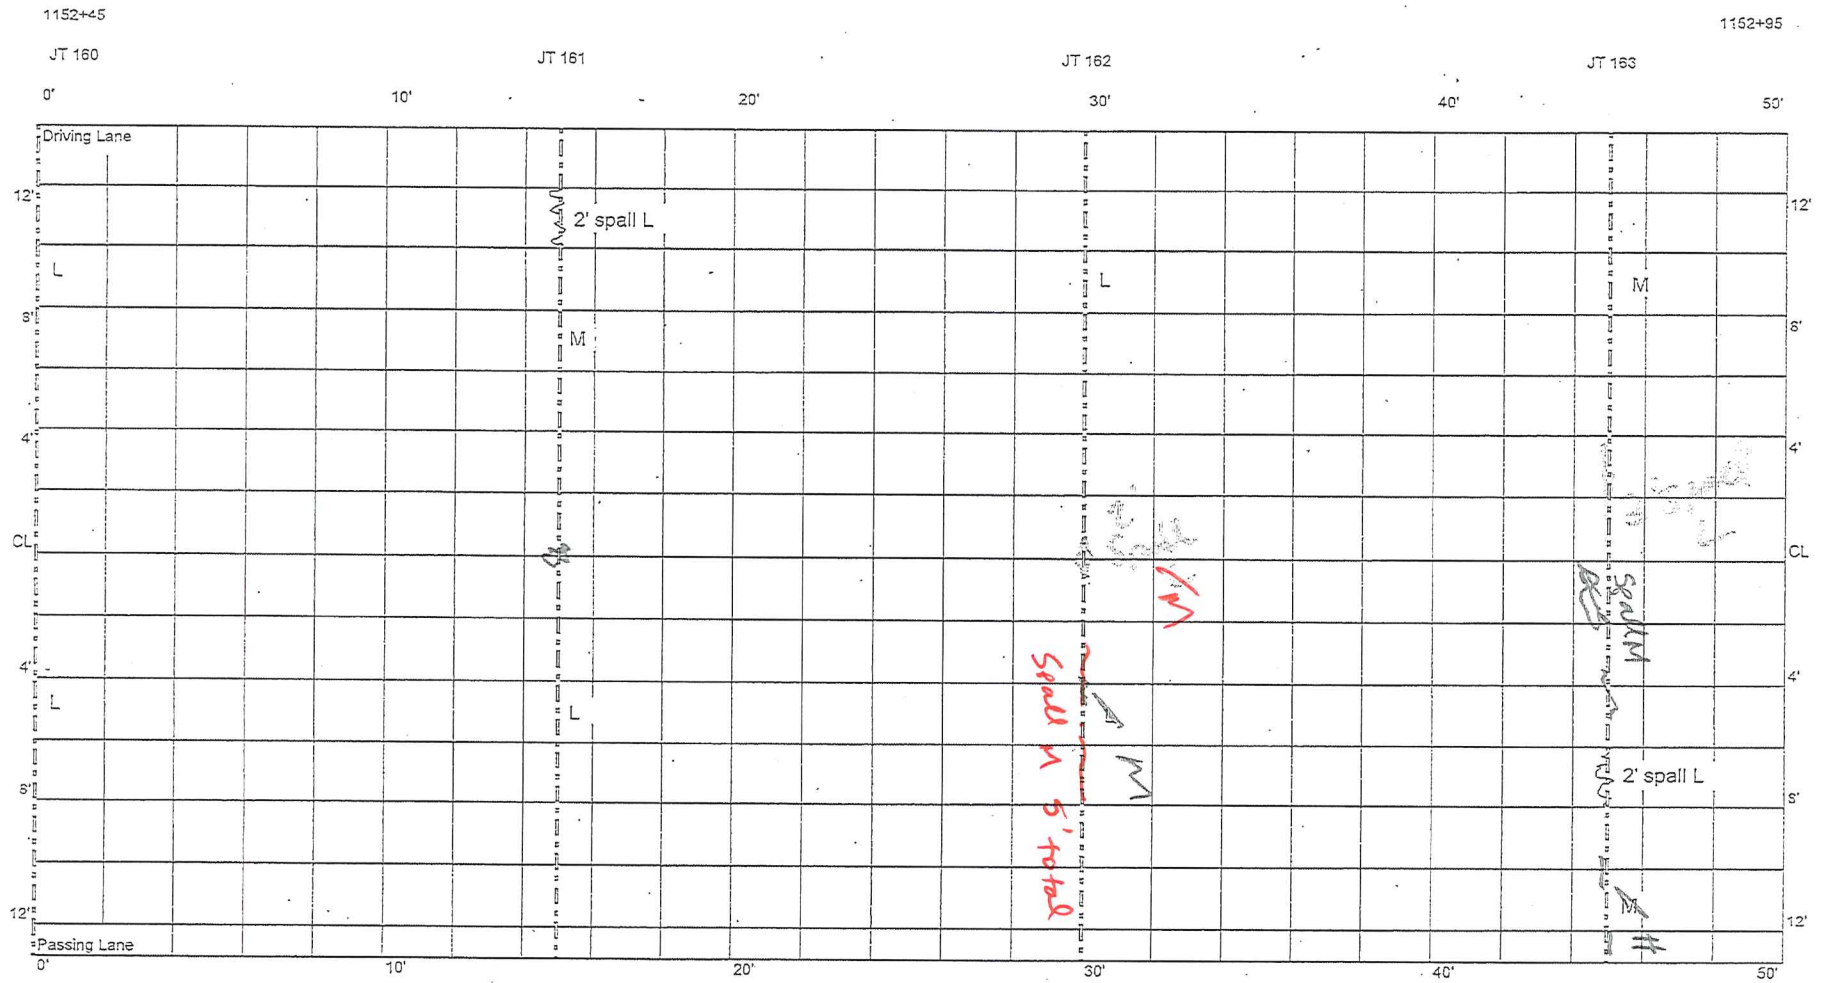

CELL 9
500 - 550 ft

Cell 9 Transition

1152+95

1153+35

JT 164

JT 165

