

Cell 63

Cell 96

~~9/16/2010~~
~~MKC~~


9/29/11
TRC

~~4/12/2011~~
~~MKC~~


CELL 96

0 - 50 ft

* All transverse and long (6') joints
sealed L unless otherwise noted
* CL and both shld joints - seal

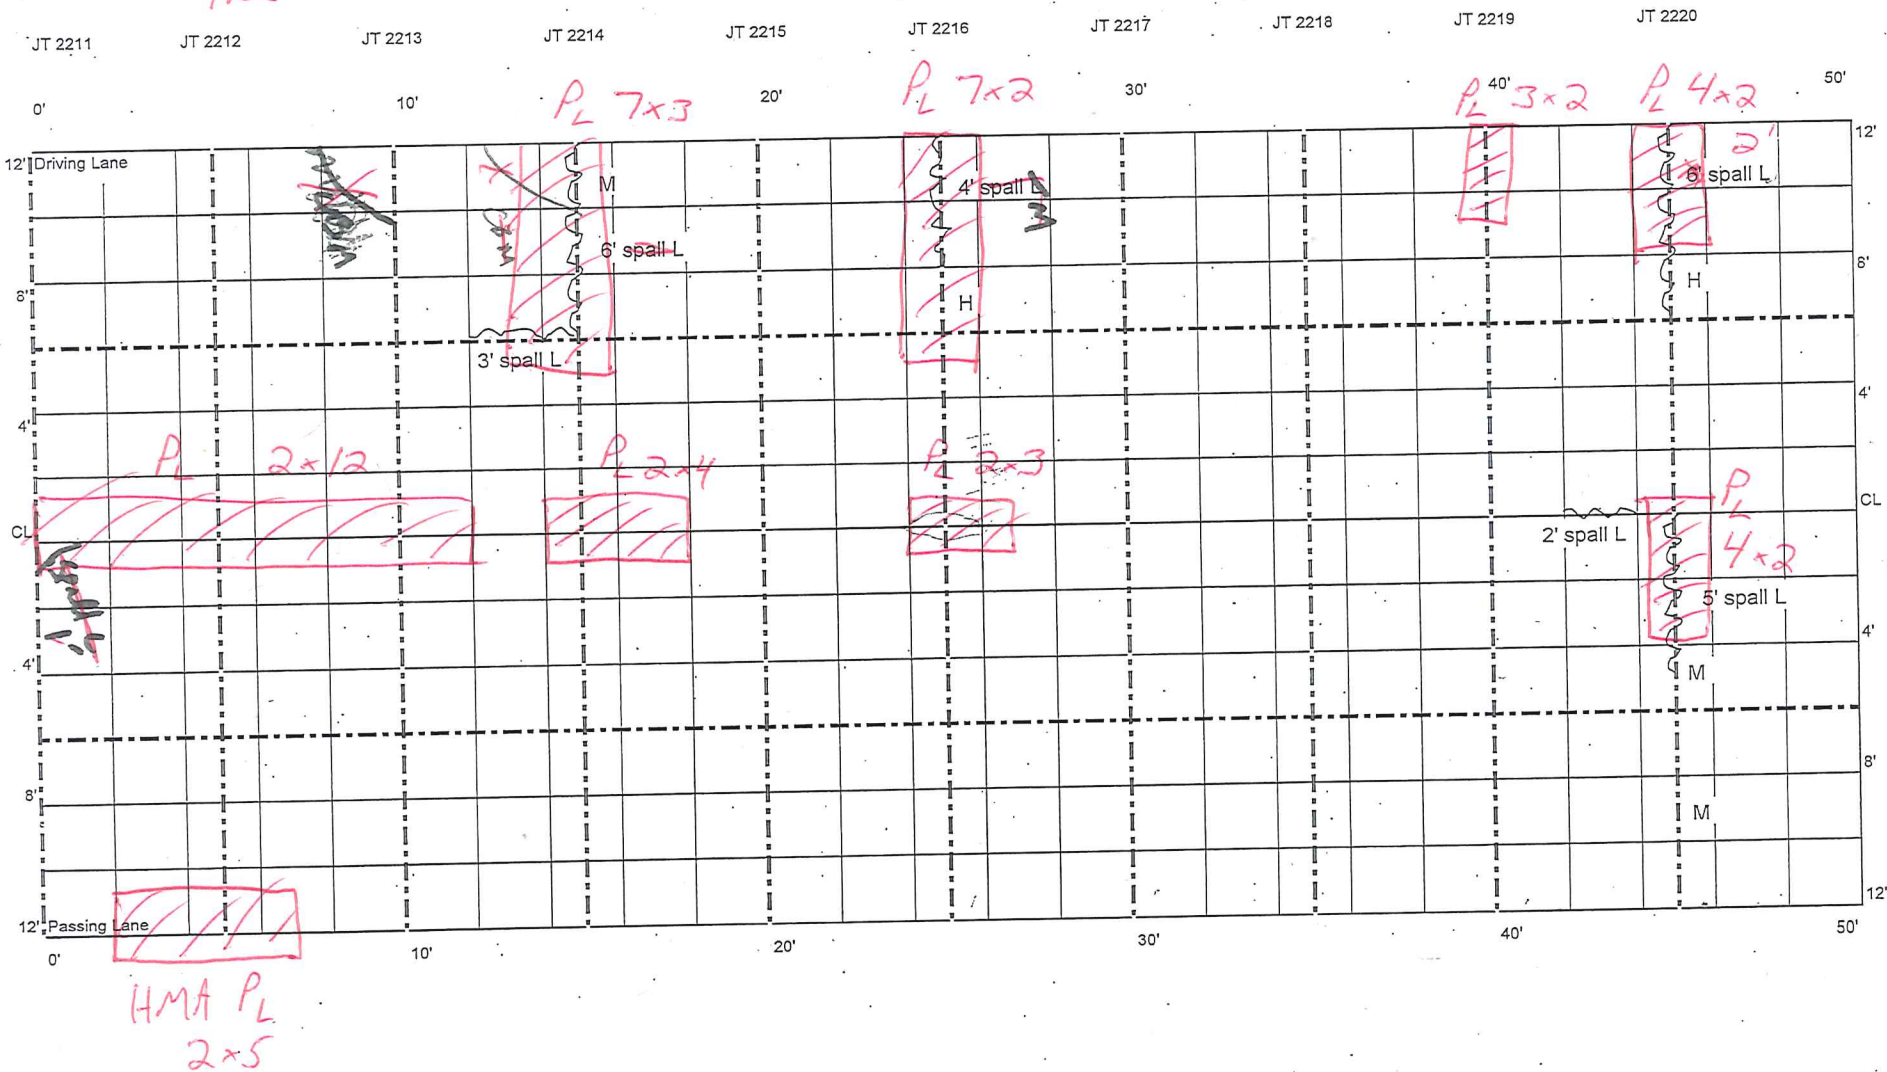

CELL 96
50 - 100 ft

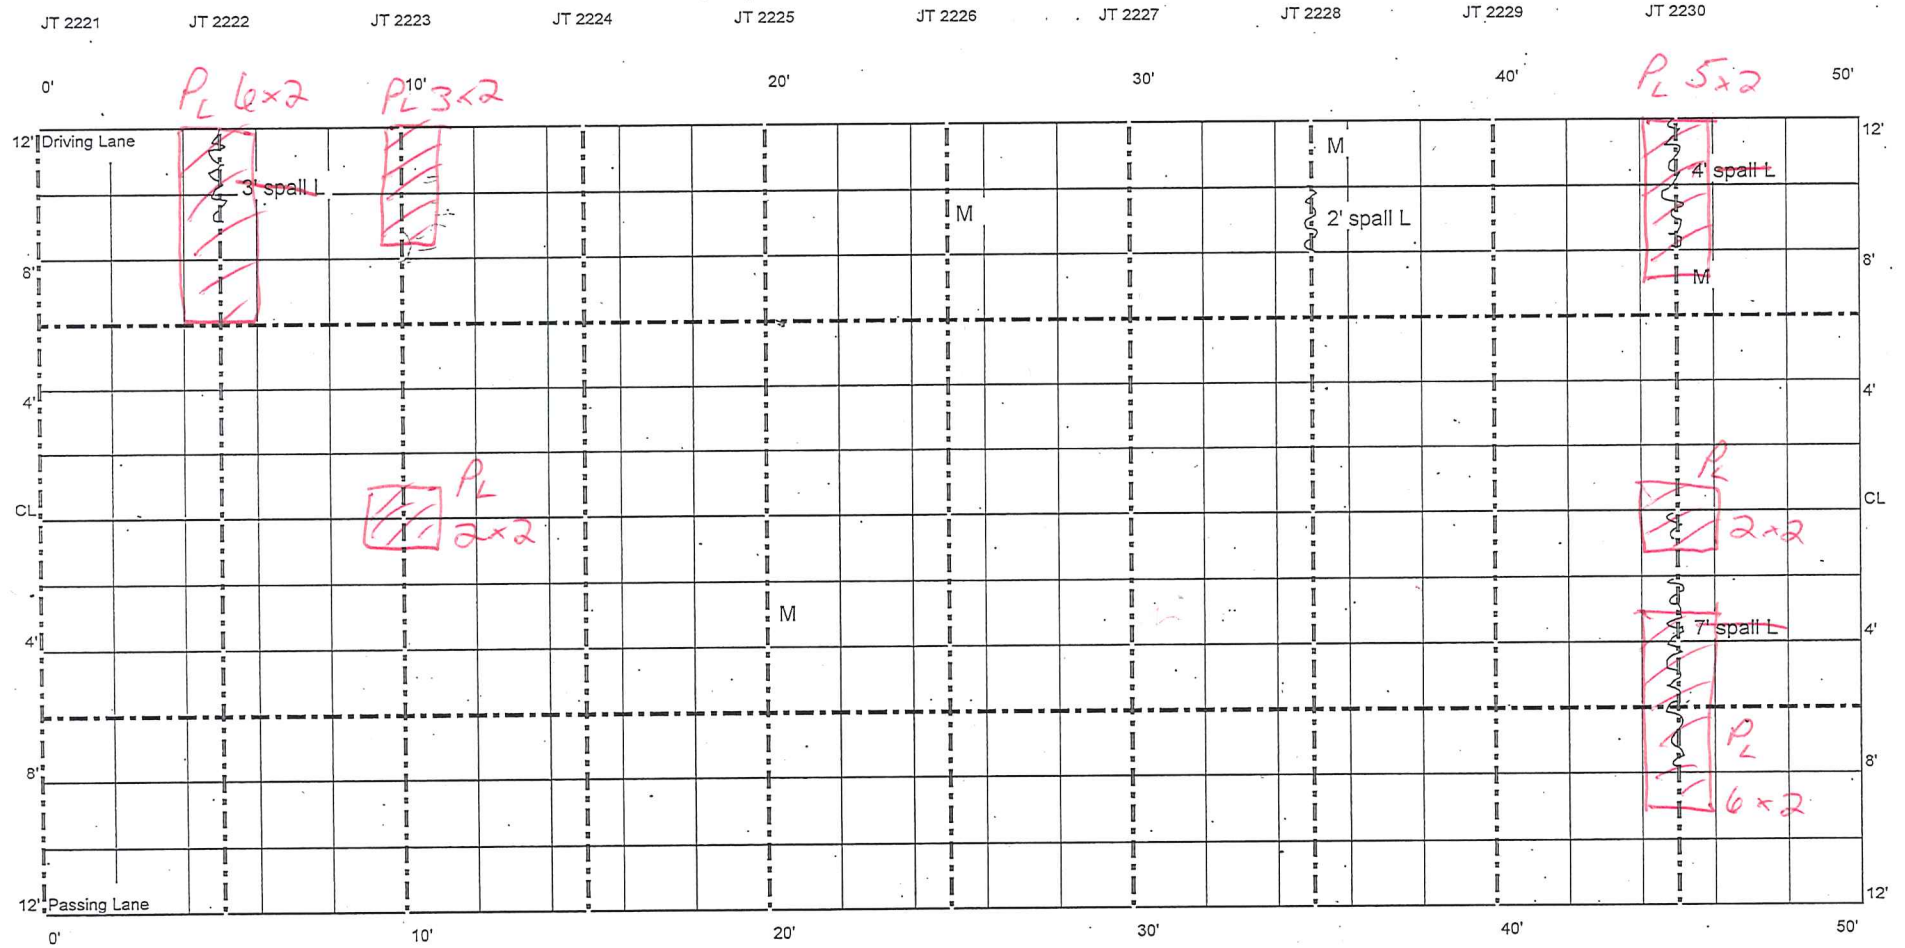

37

* All transverse and long (6') joints sealed L unless otherwise noted
* CL and both shld joints - seal

