




CELL 5
350 - 400 ft

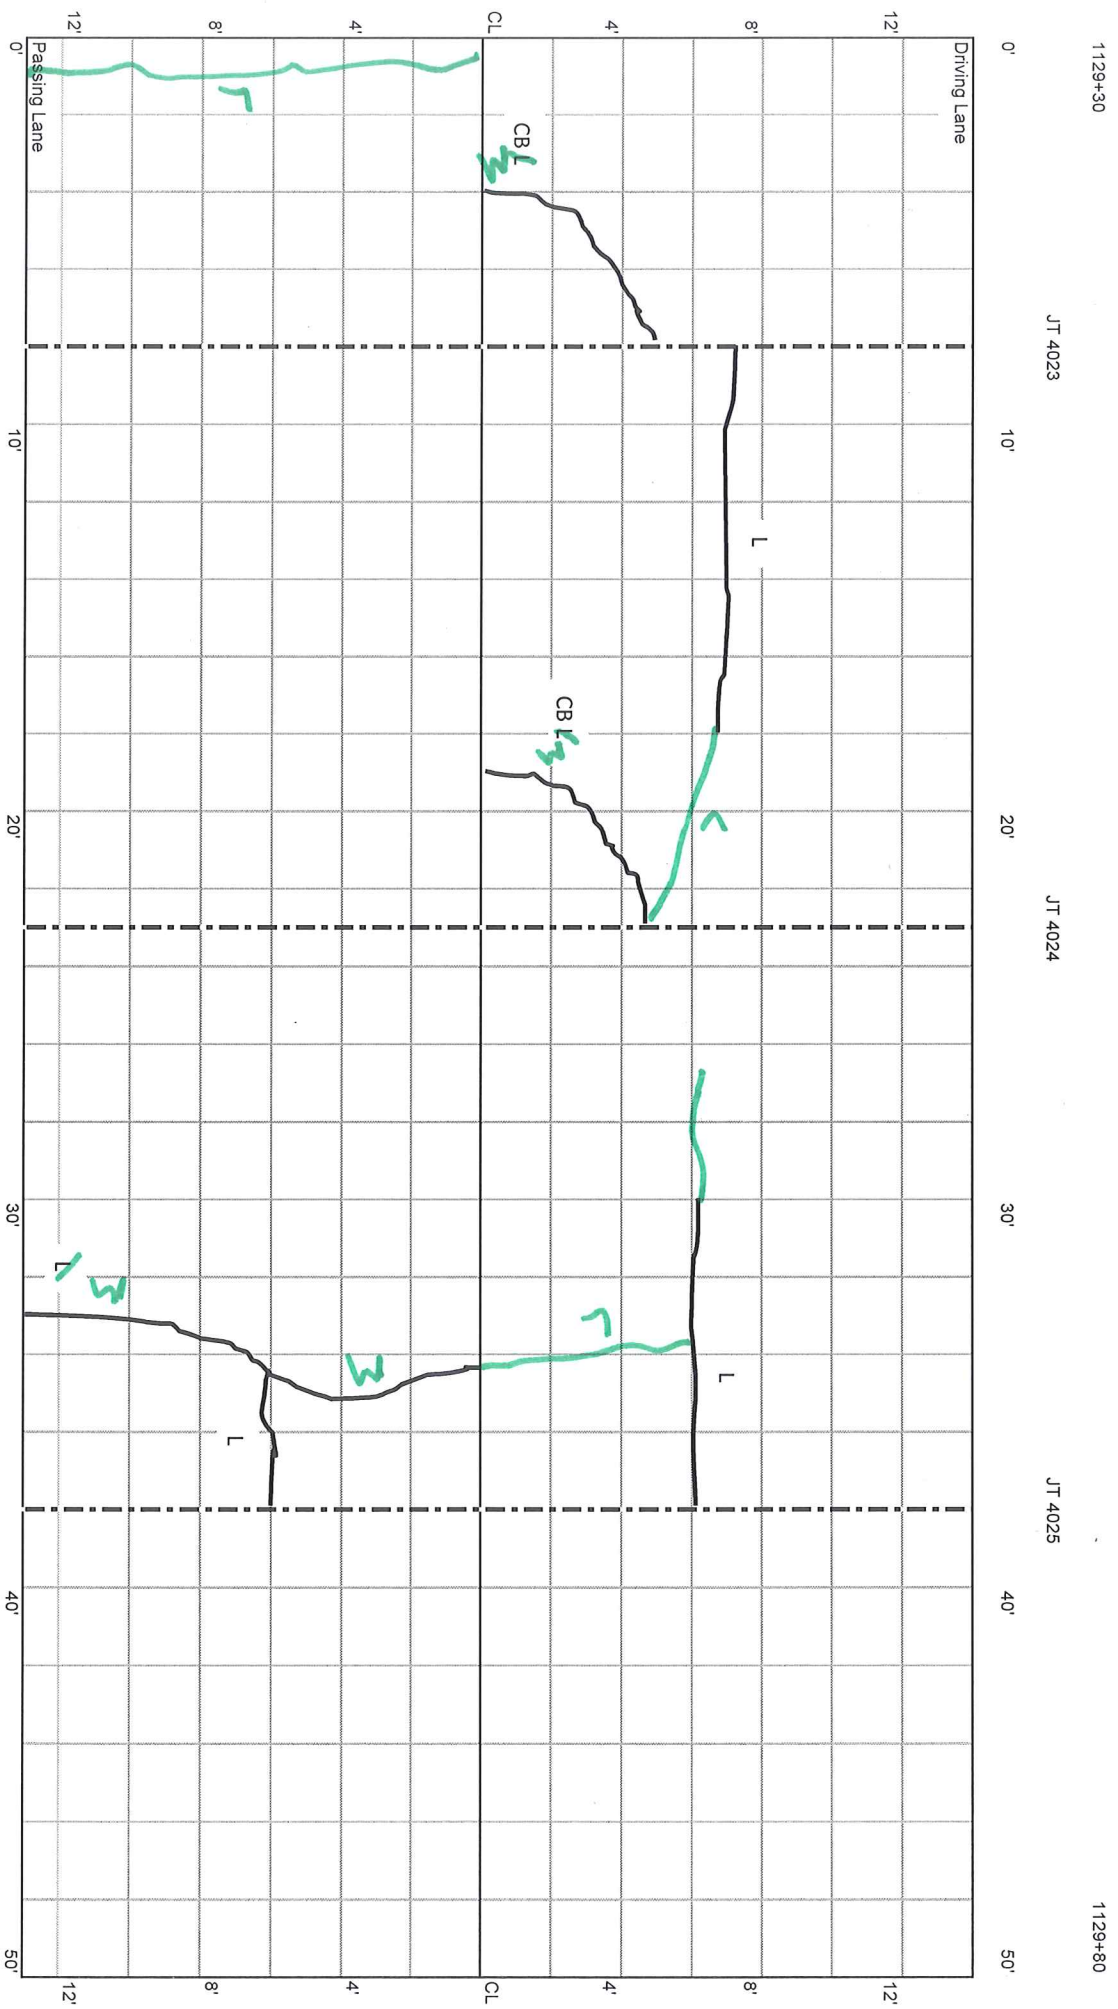


CELL 5
400 - 450 ft

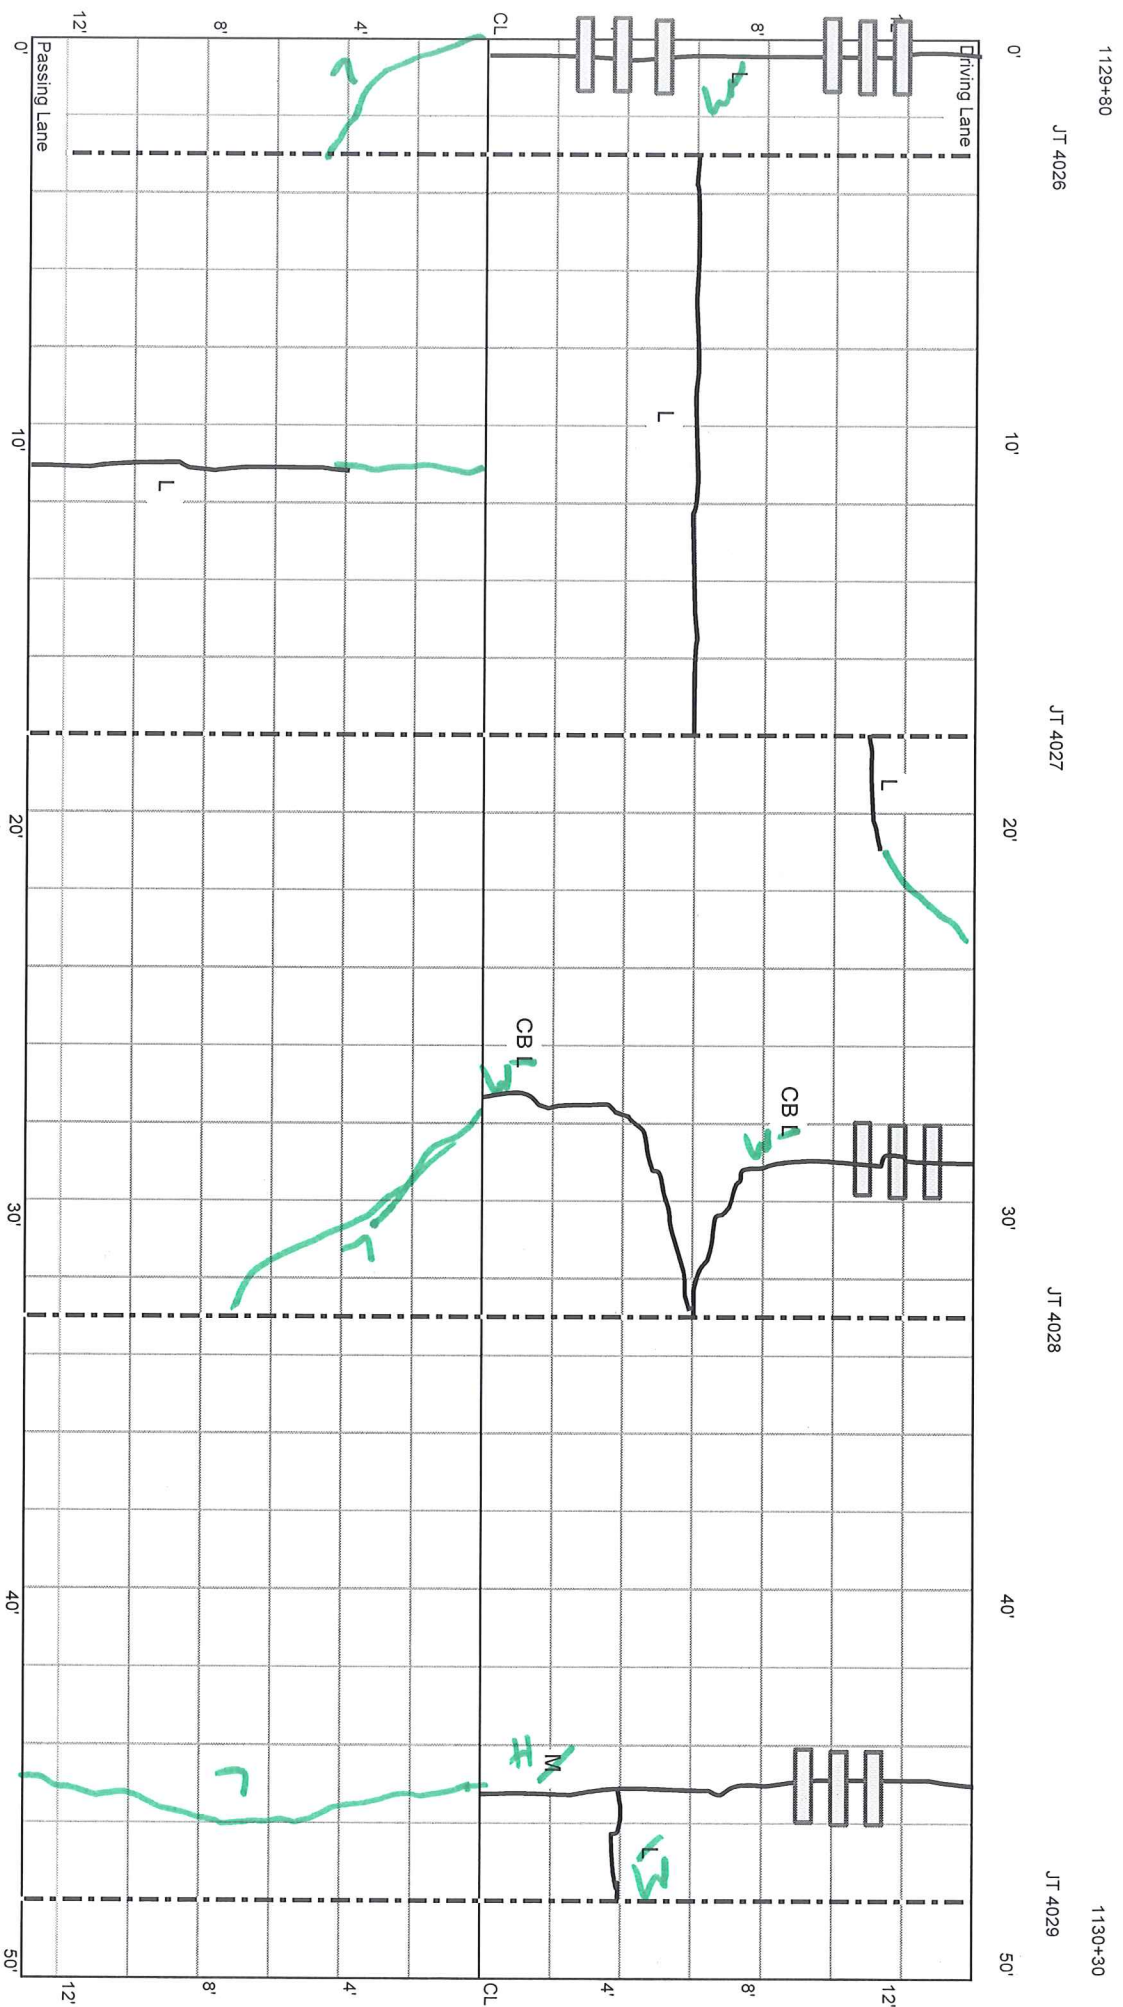

CELL 5
450 - 500 ft

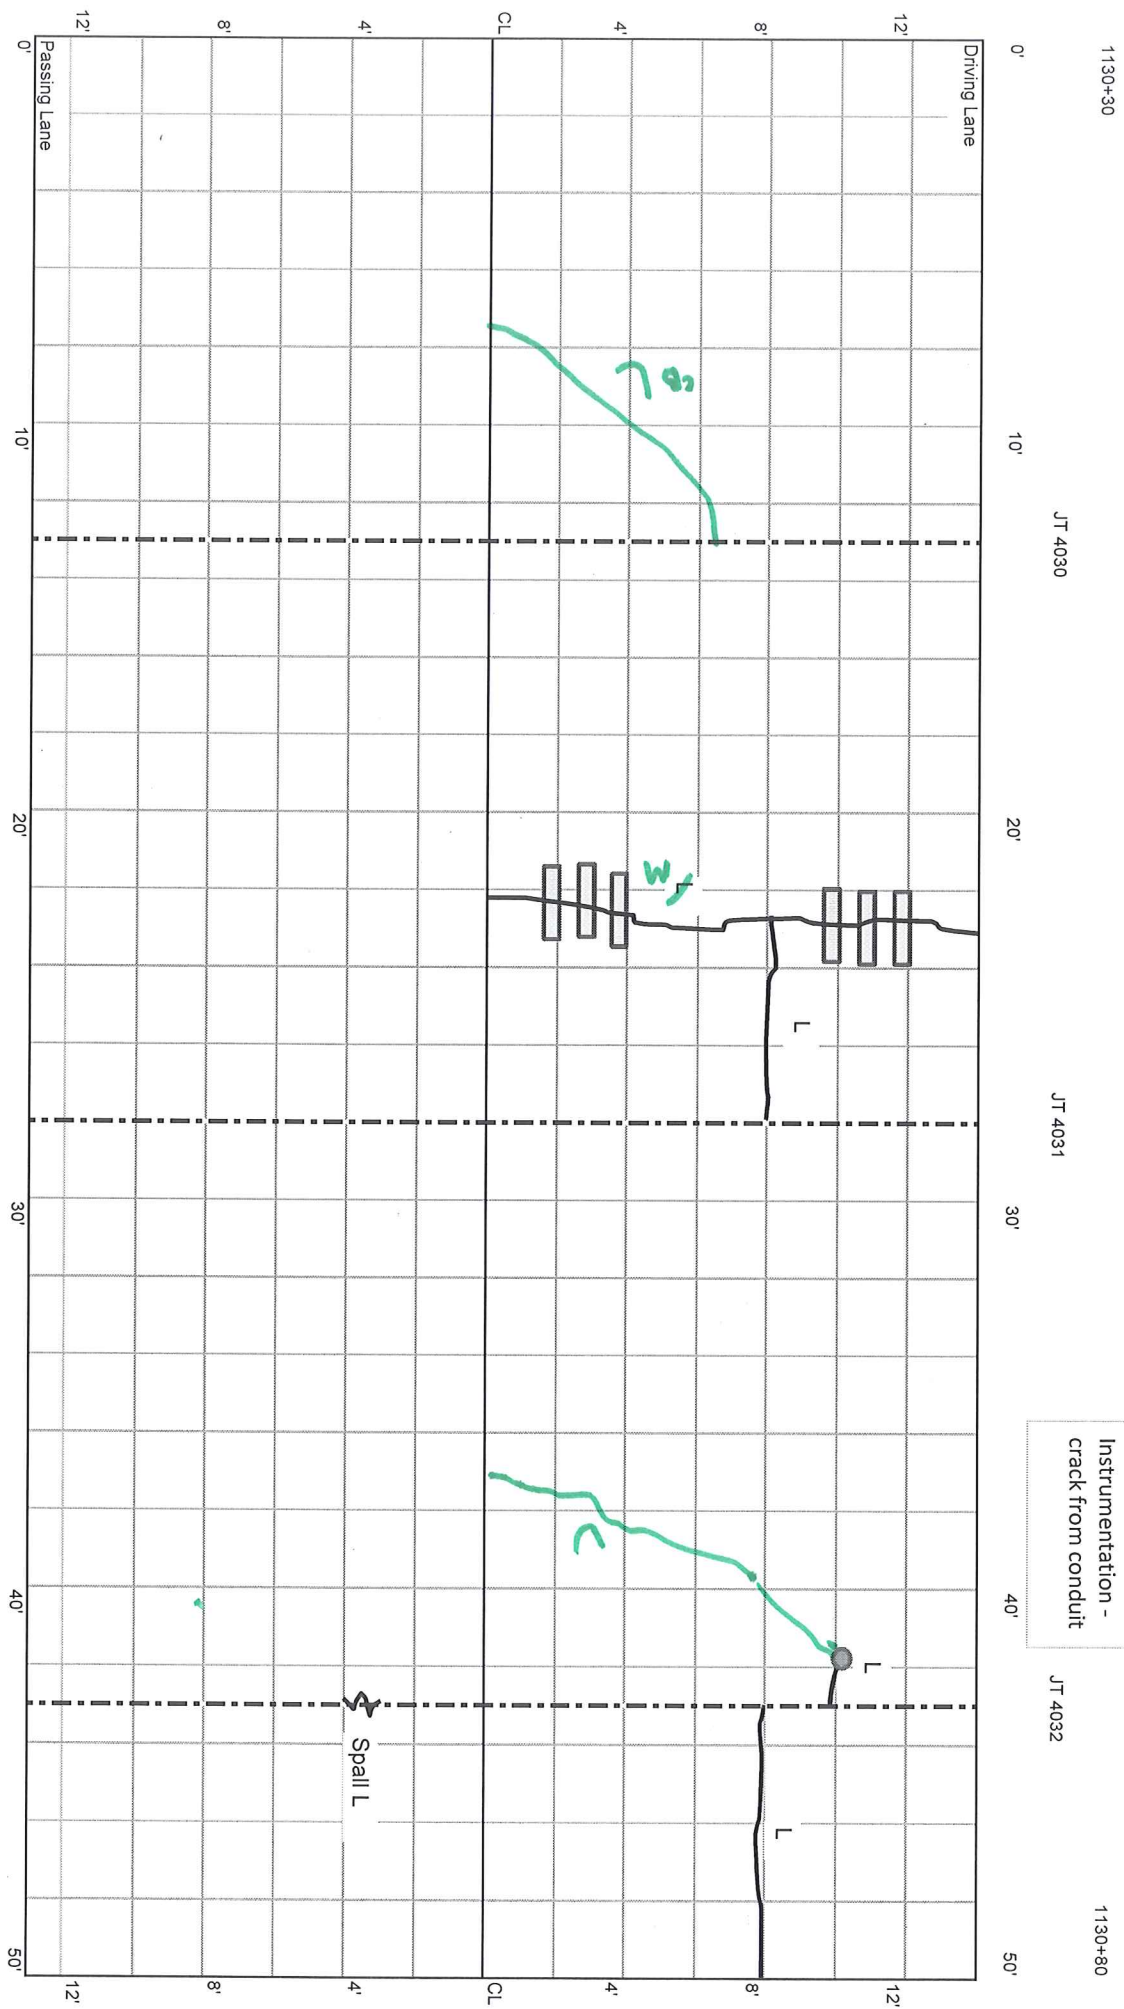

CELL 5
500 - 550 ft

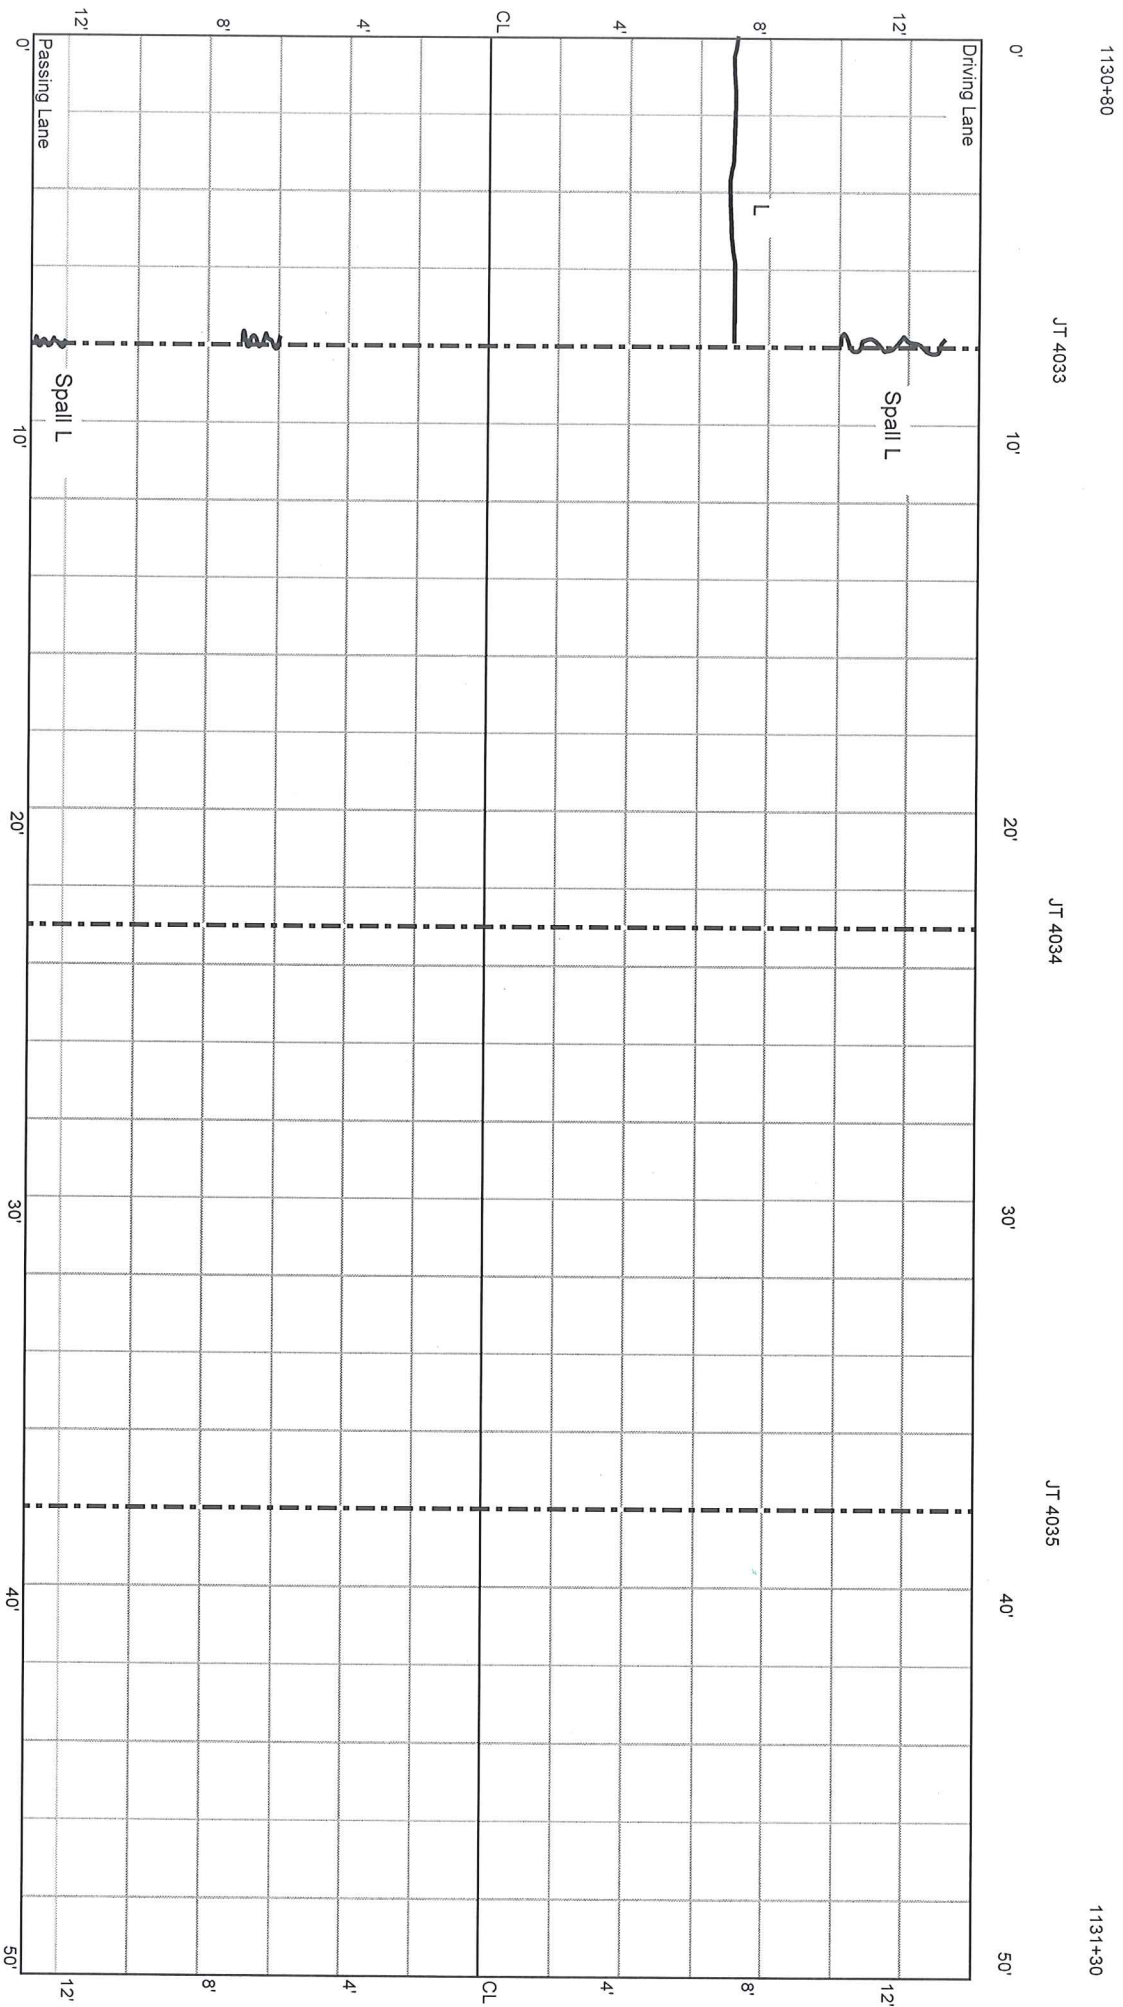

CELL 5
550 - 600 ft

Cell 405 Transition to 306

1131+30

JT 4036

JT 4037

