


2/25/2011
HRC

~~02/25/2011~~
10/27/11
TRC
5/2/12

Cell 40
0 - 50 ft

CL joint sealed L

Cell 40
Transition

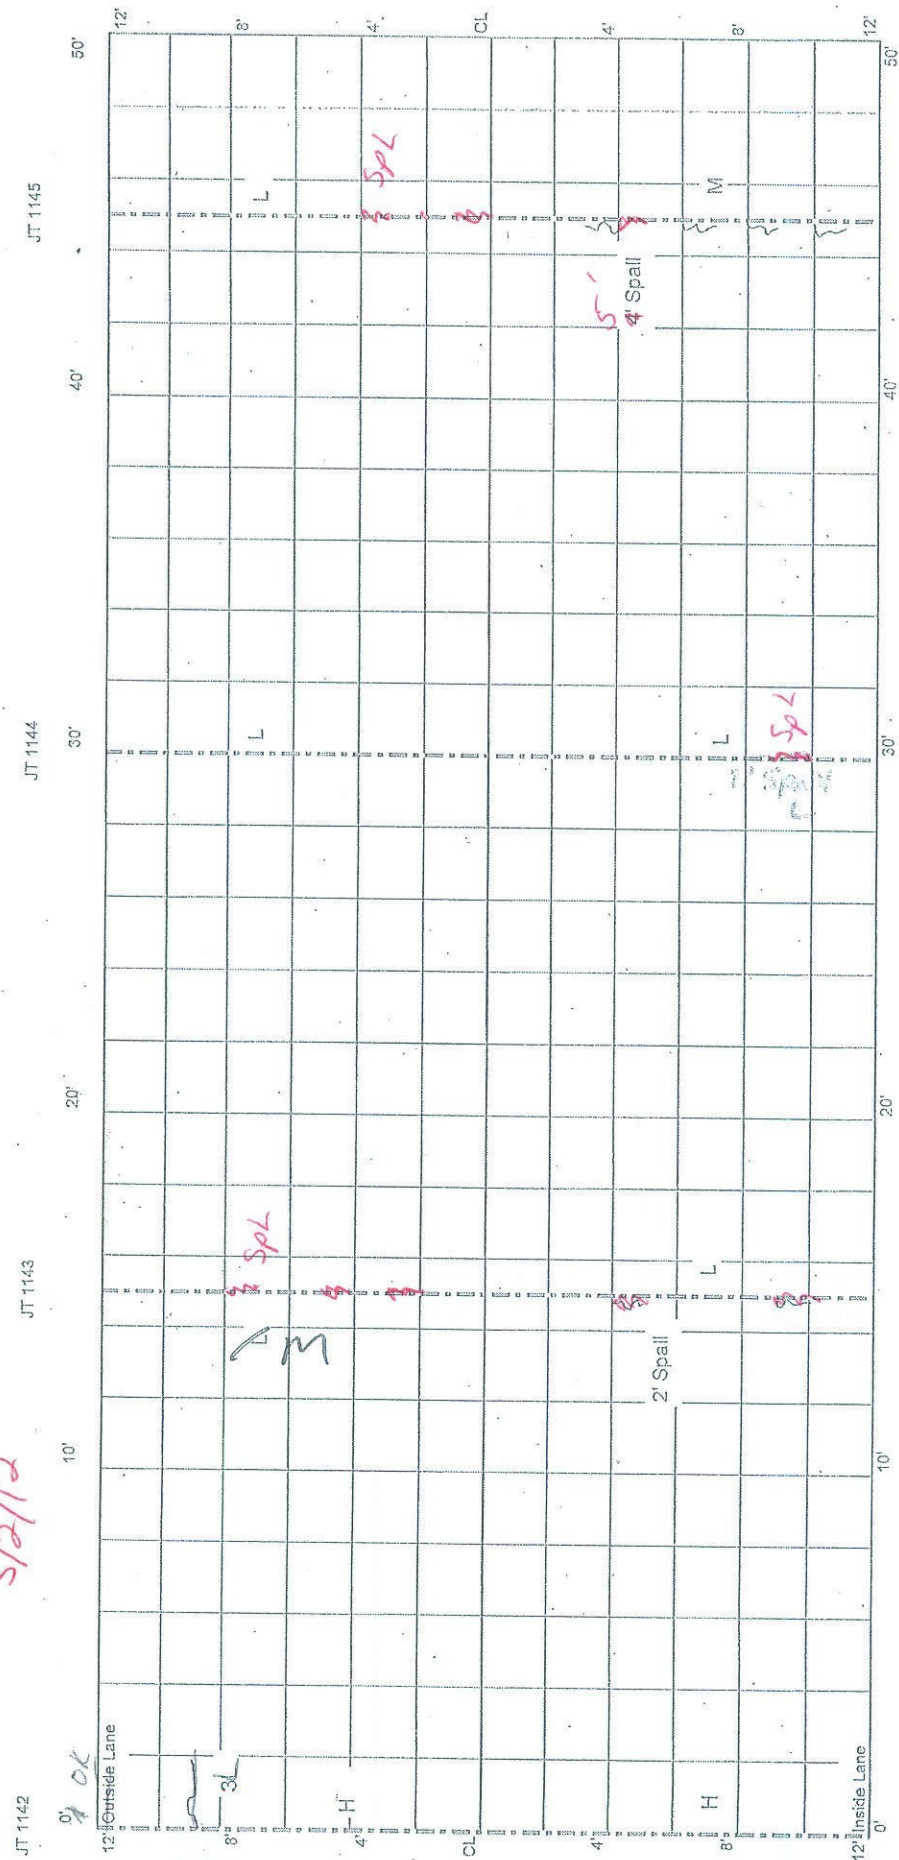


Cell 40
50 - 100 ft


JT 1146

JT 1147


JT 1148

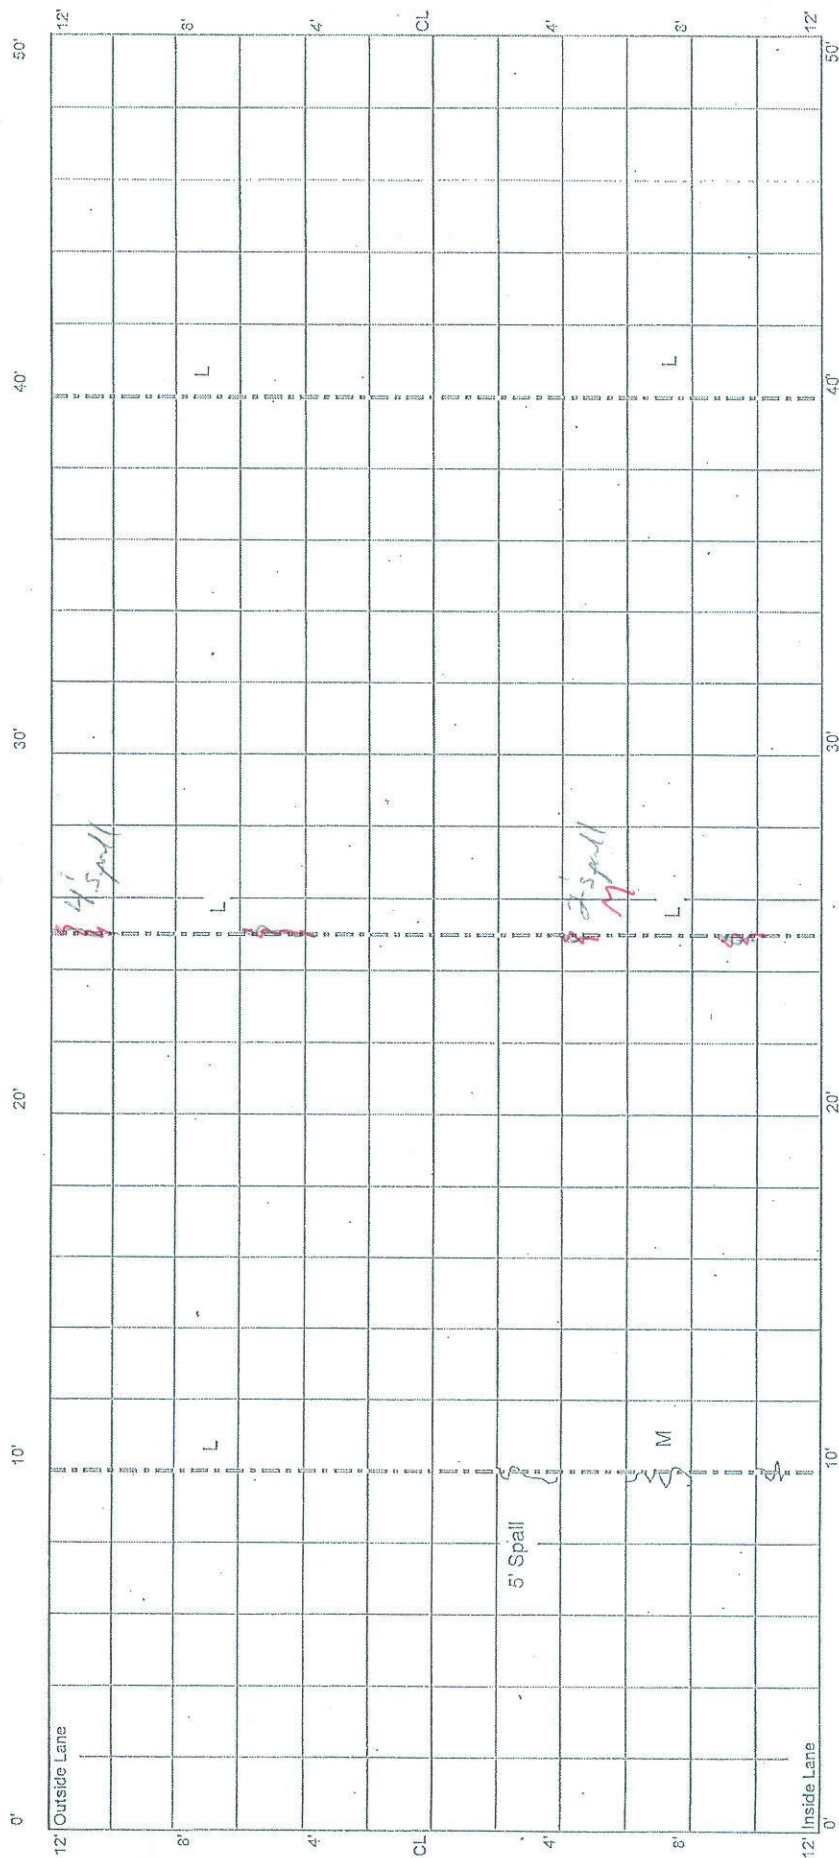


Cell 40
100 - 150 ft

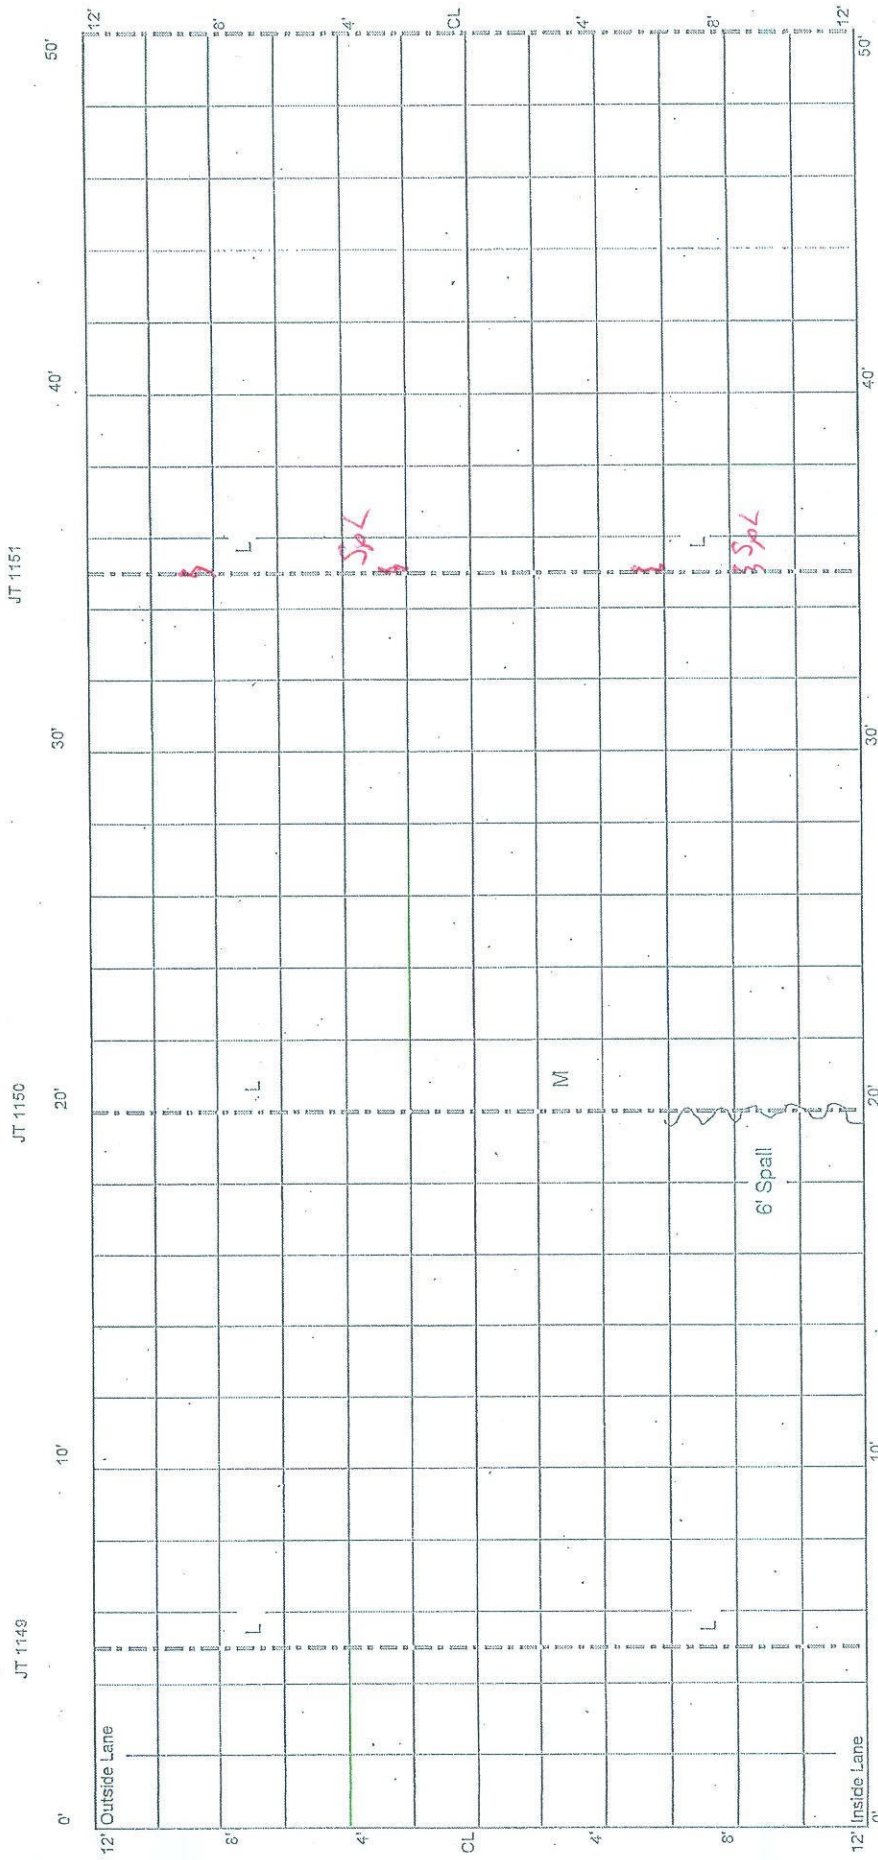


Cell 40
150 - 200 ft

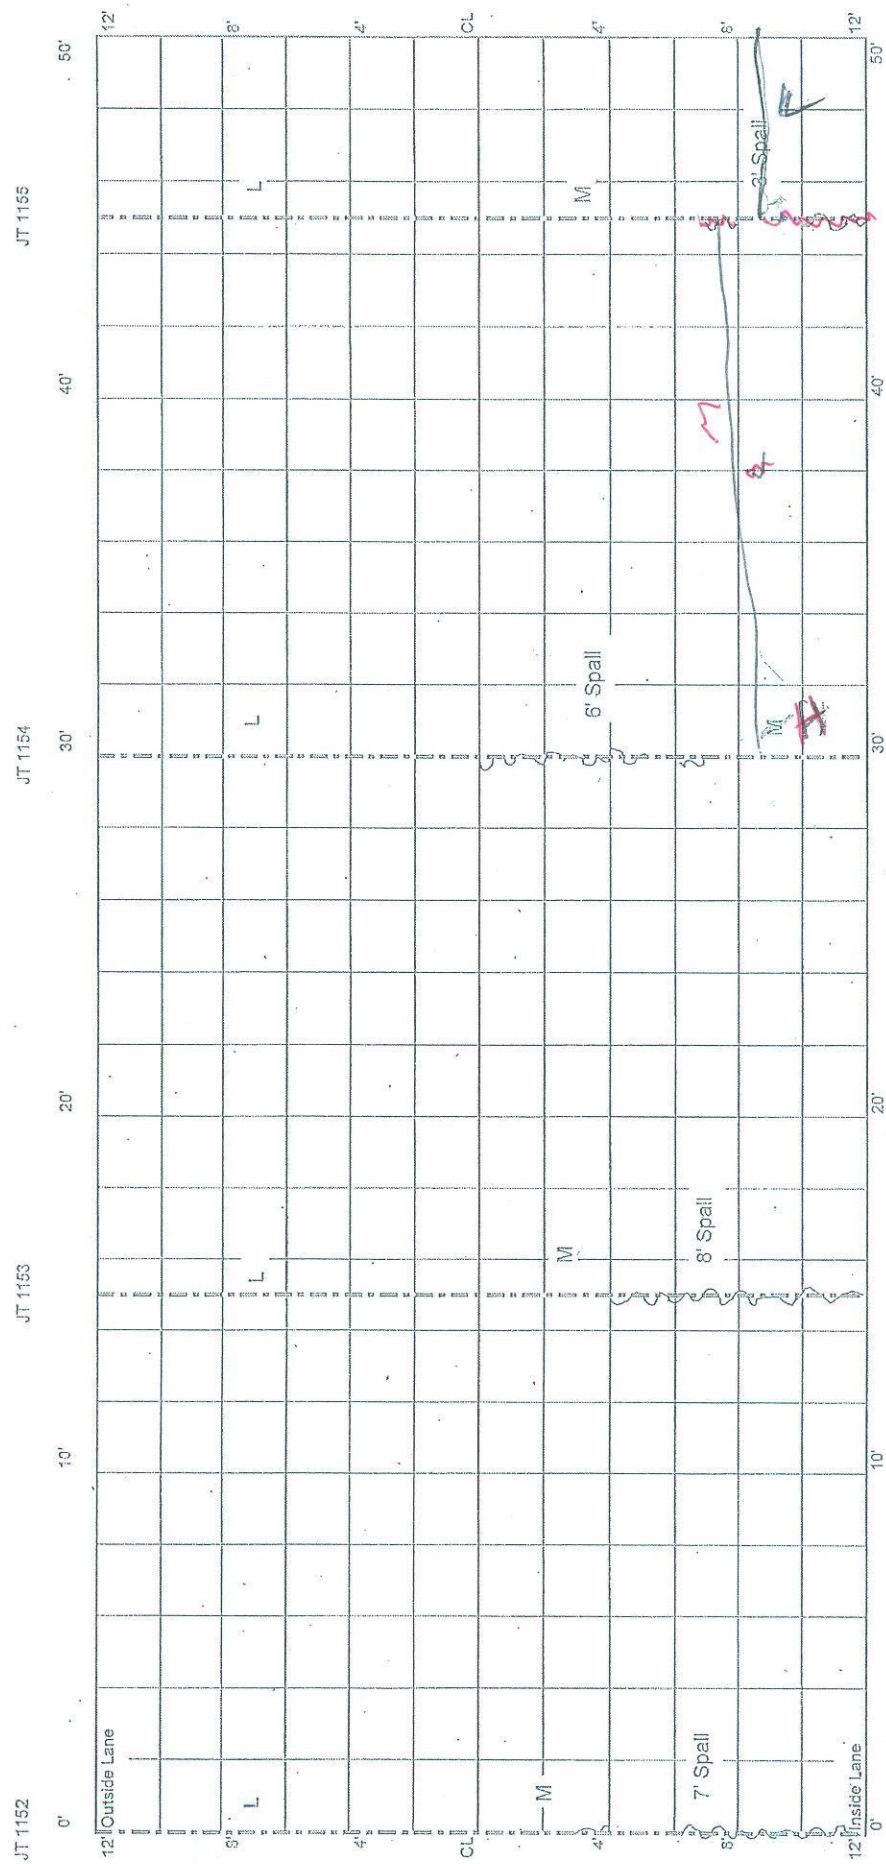


Cell 40
200 - 250 ft

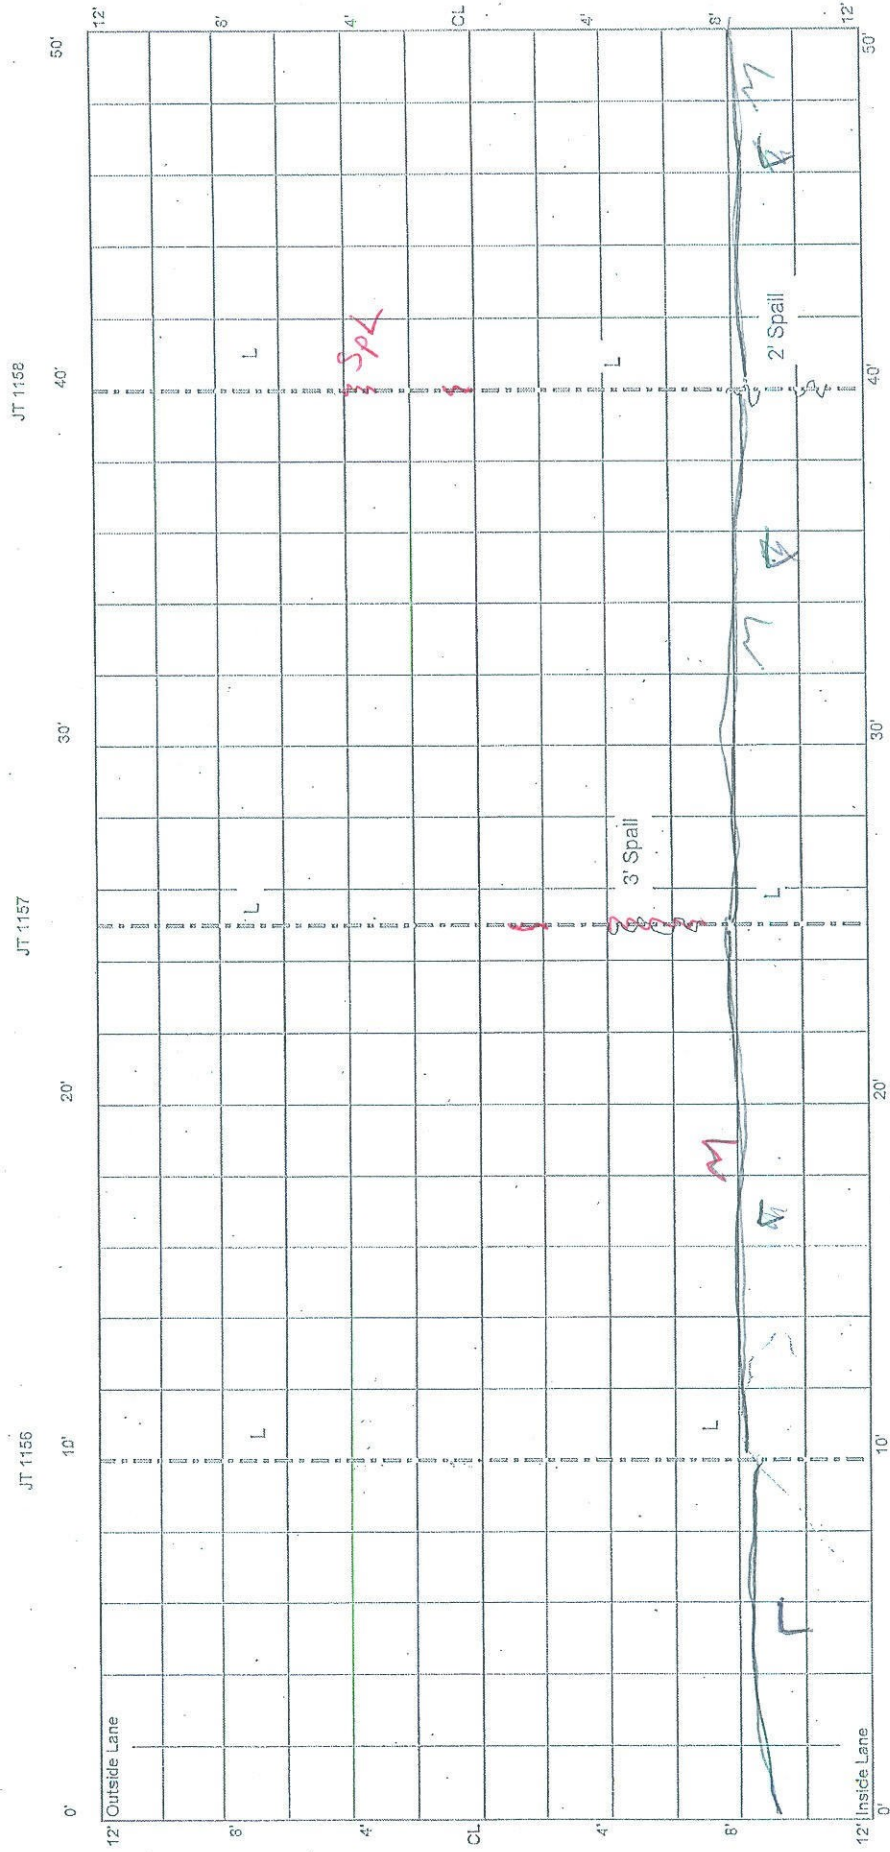


Cell 40
300 - 350 ft

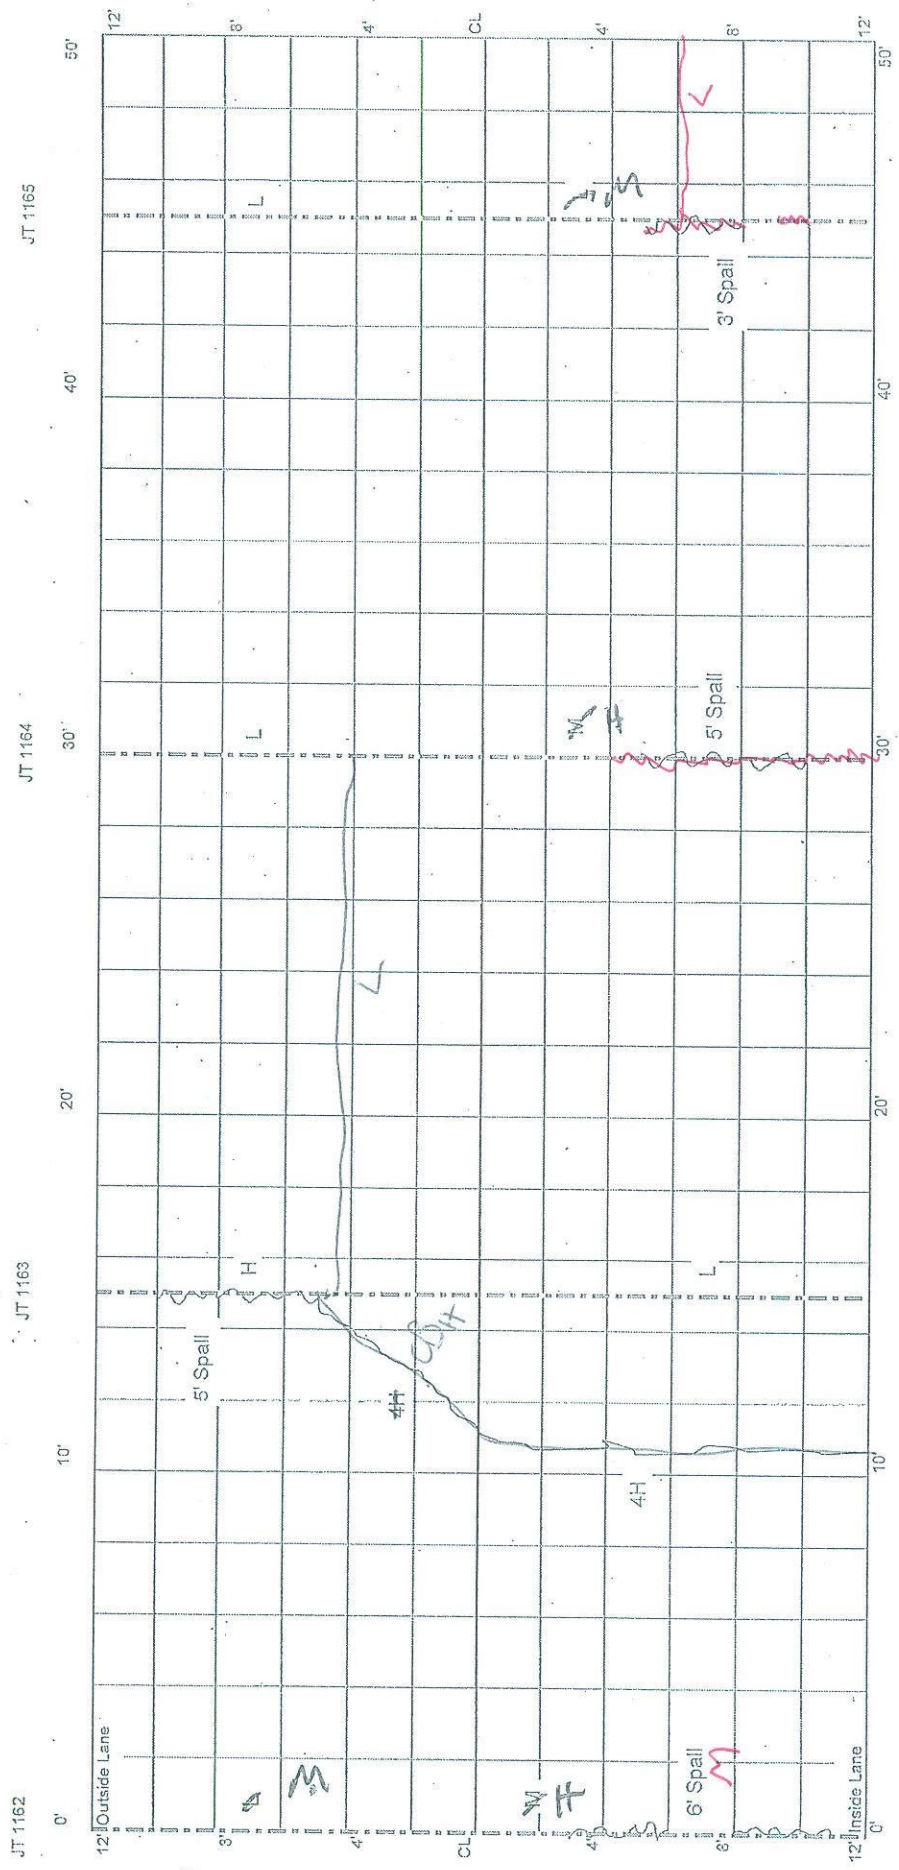

Cell 40
350 - 400 ft

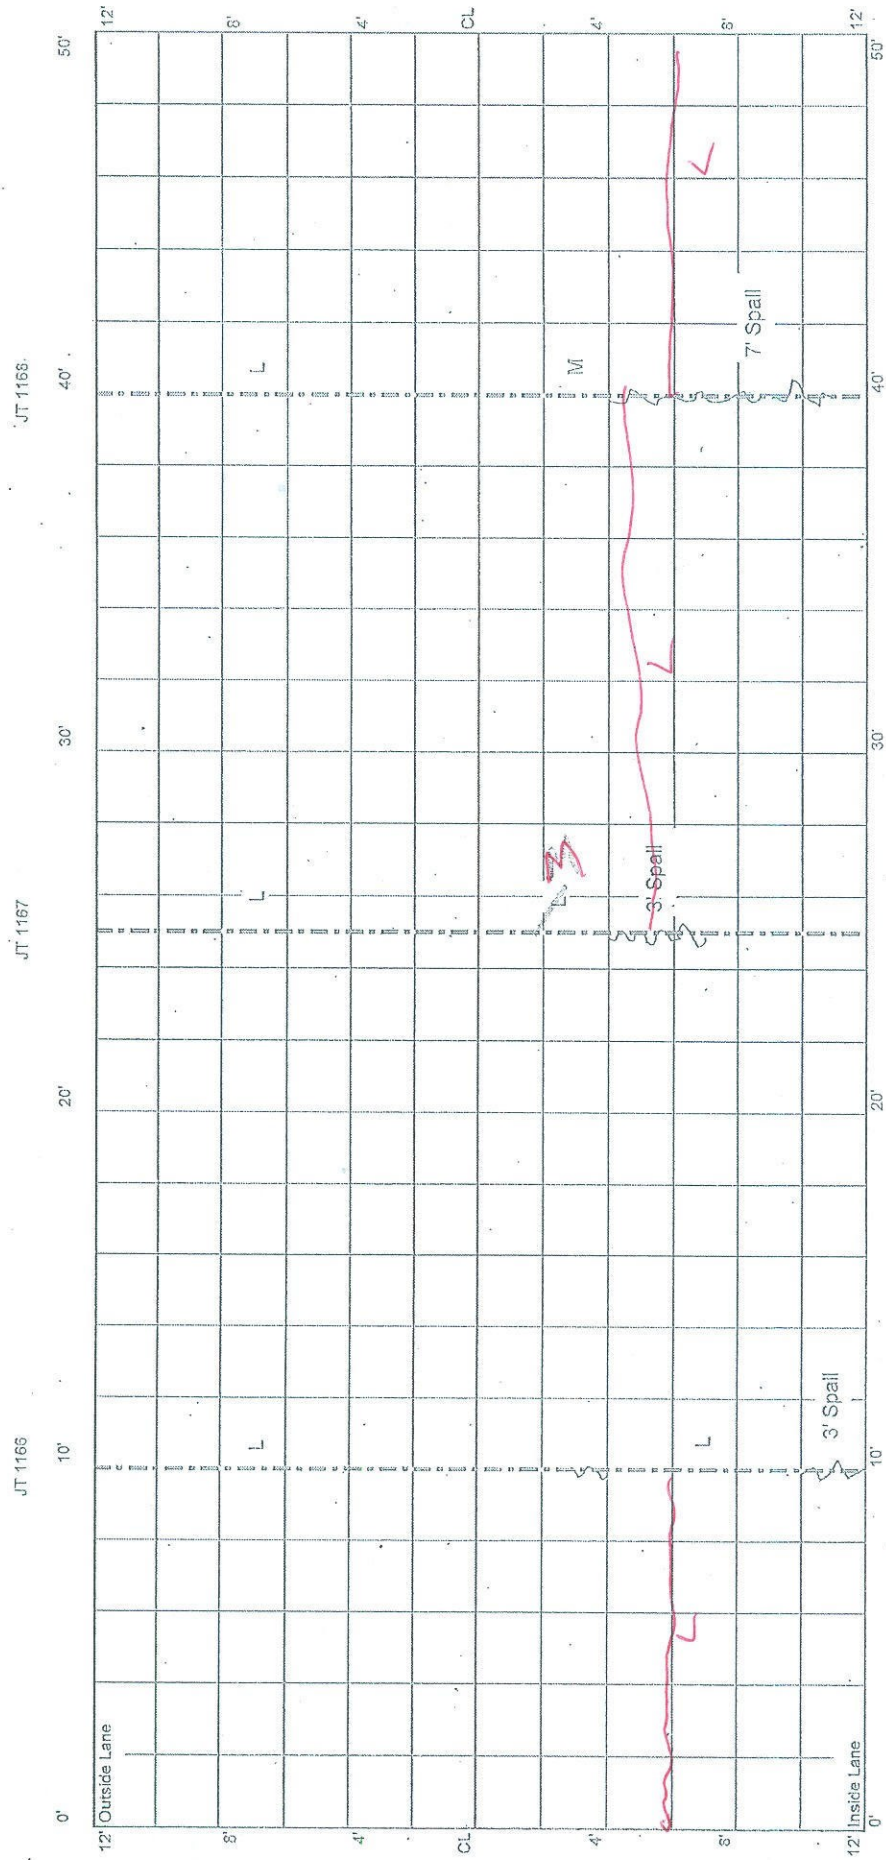

Cell 40
400 - 450 ft

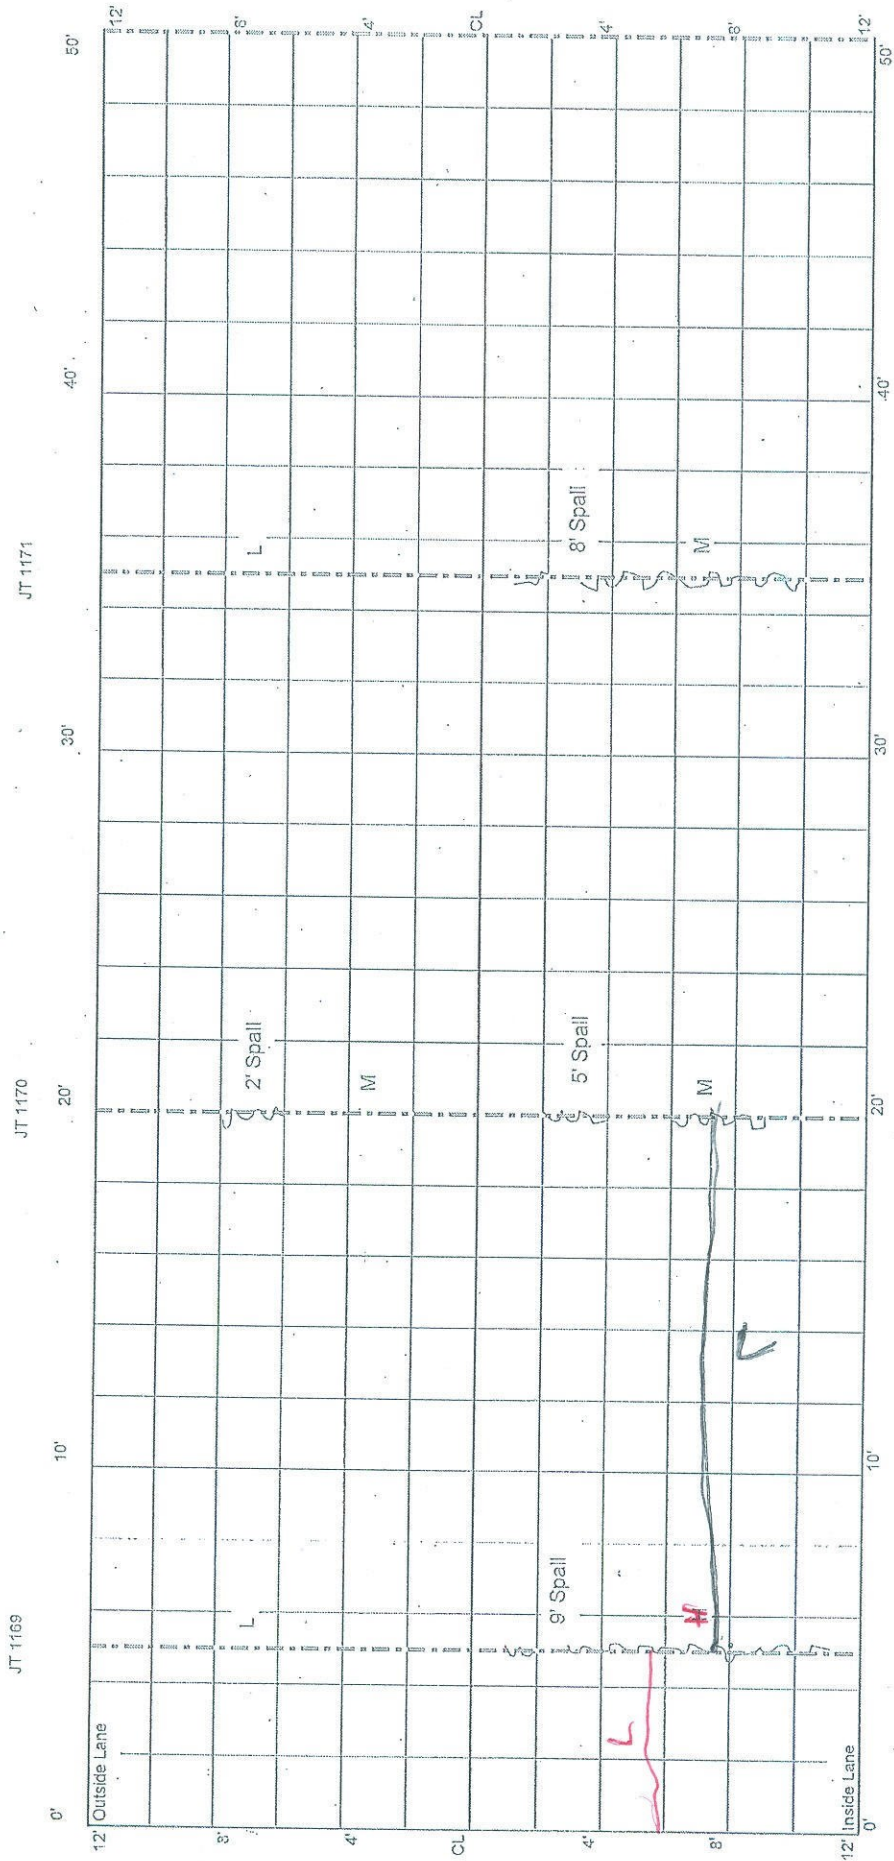

Cell 40
450 - 500 ft

Cell 40 Transition

