

~~4/27/11~~

TRC

4/24/12 ~~4/27/11~~
make

CELL 9
0 - 50 ft

CL joint sealed L

on stripe/jt
1147+95

1142+85


1148+45

JT 130

JT 131

JT 132

JT 133

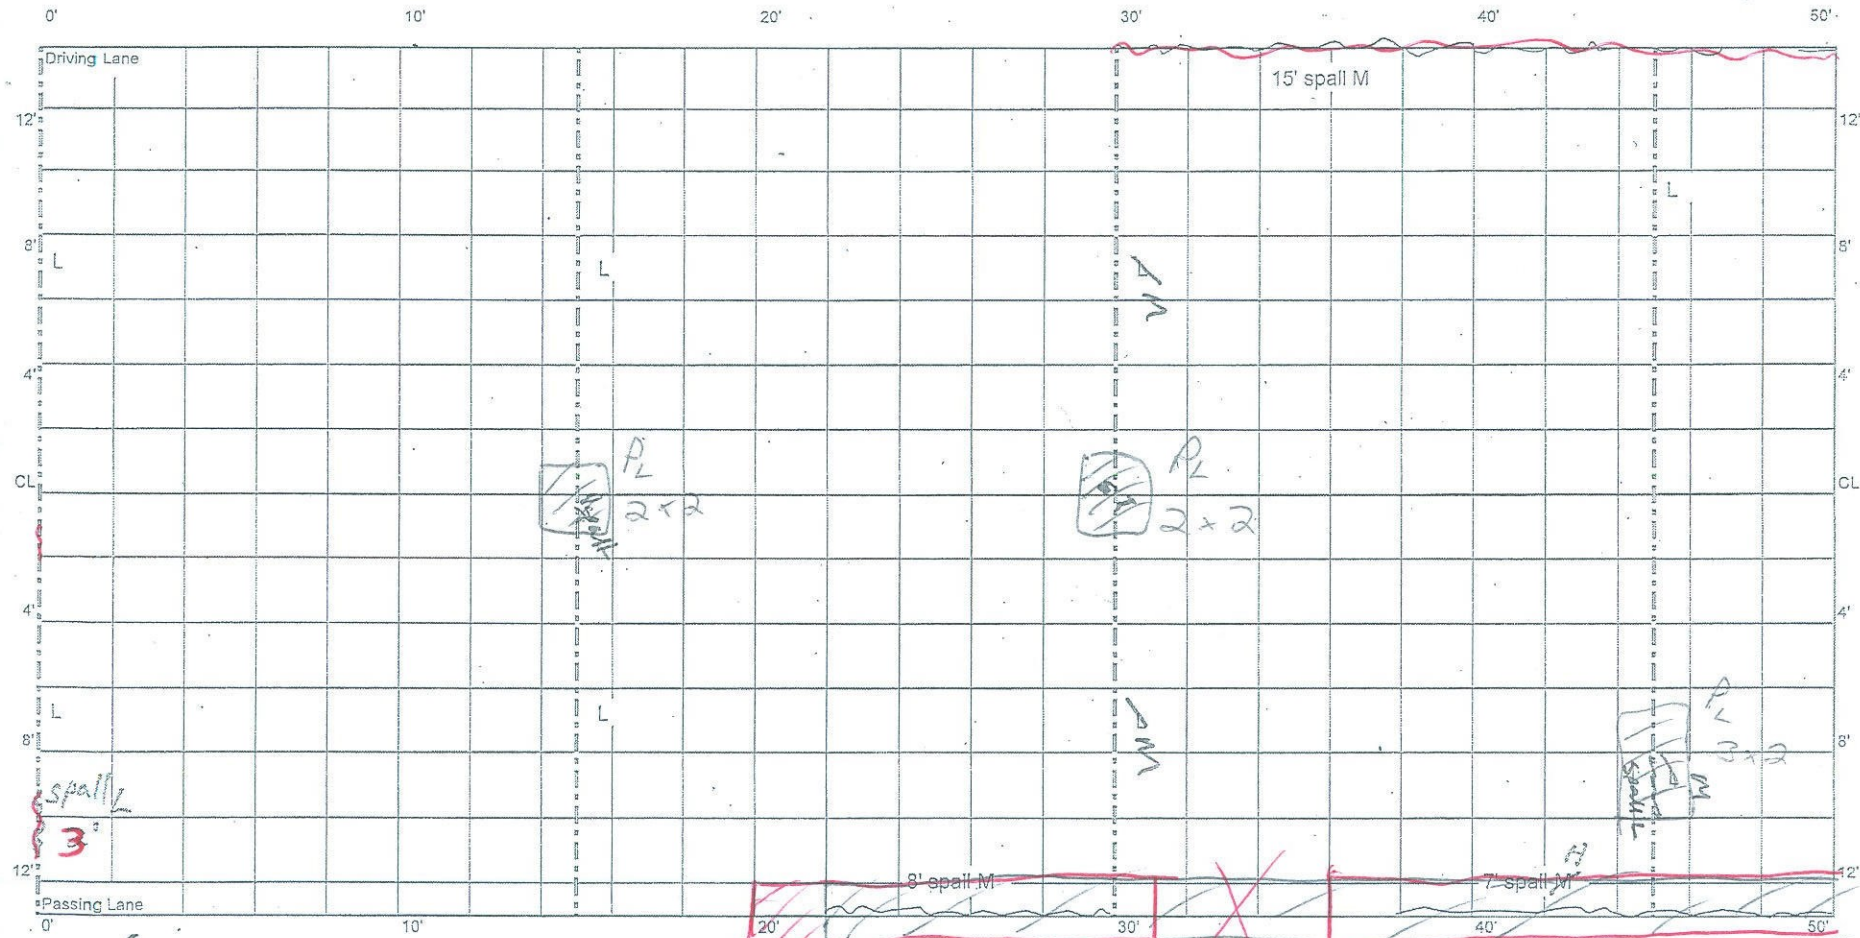

~~4/5/10~~
TRC

- lots more spalling
along CL/transverse
jt. intersection

20' 30' 40' 50'
8' spall M
7' spall M
2x11
P_L
P_L 3x2
no patch
2x36'
P_L

CELL 9
50 - 100 ft


1148+45

1148+95

JT 134

JT 135

JT 136

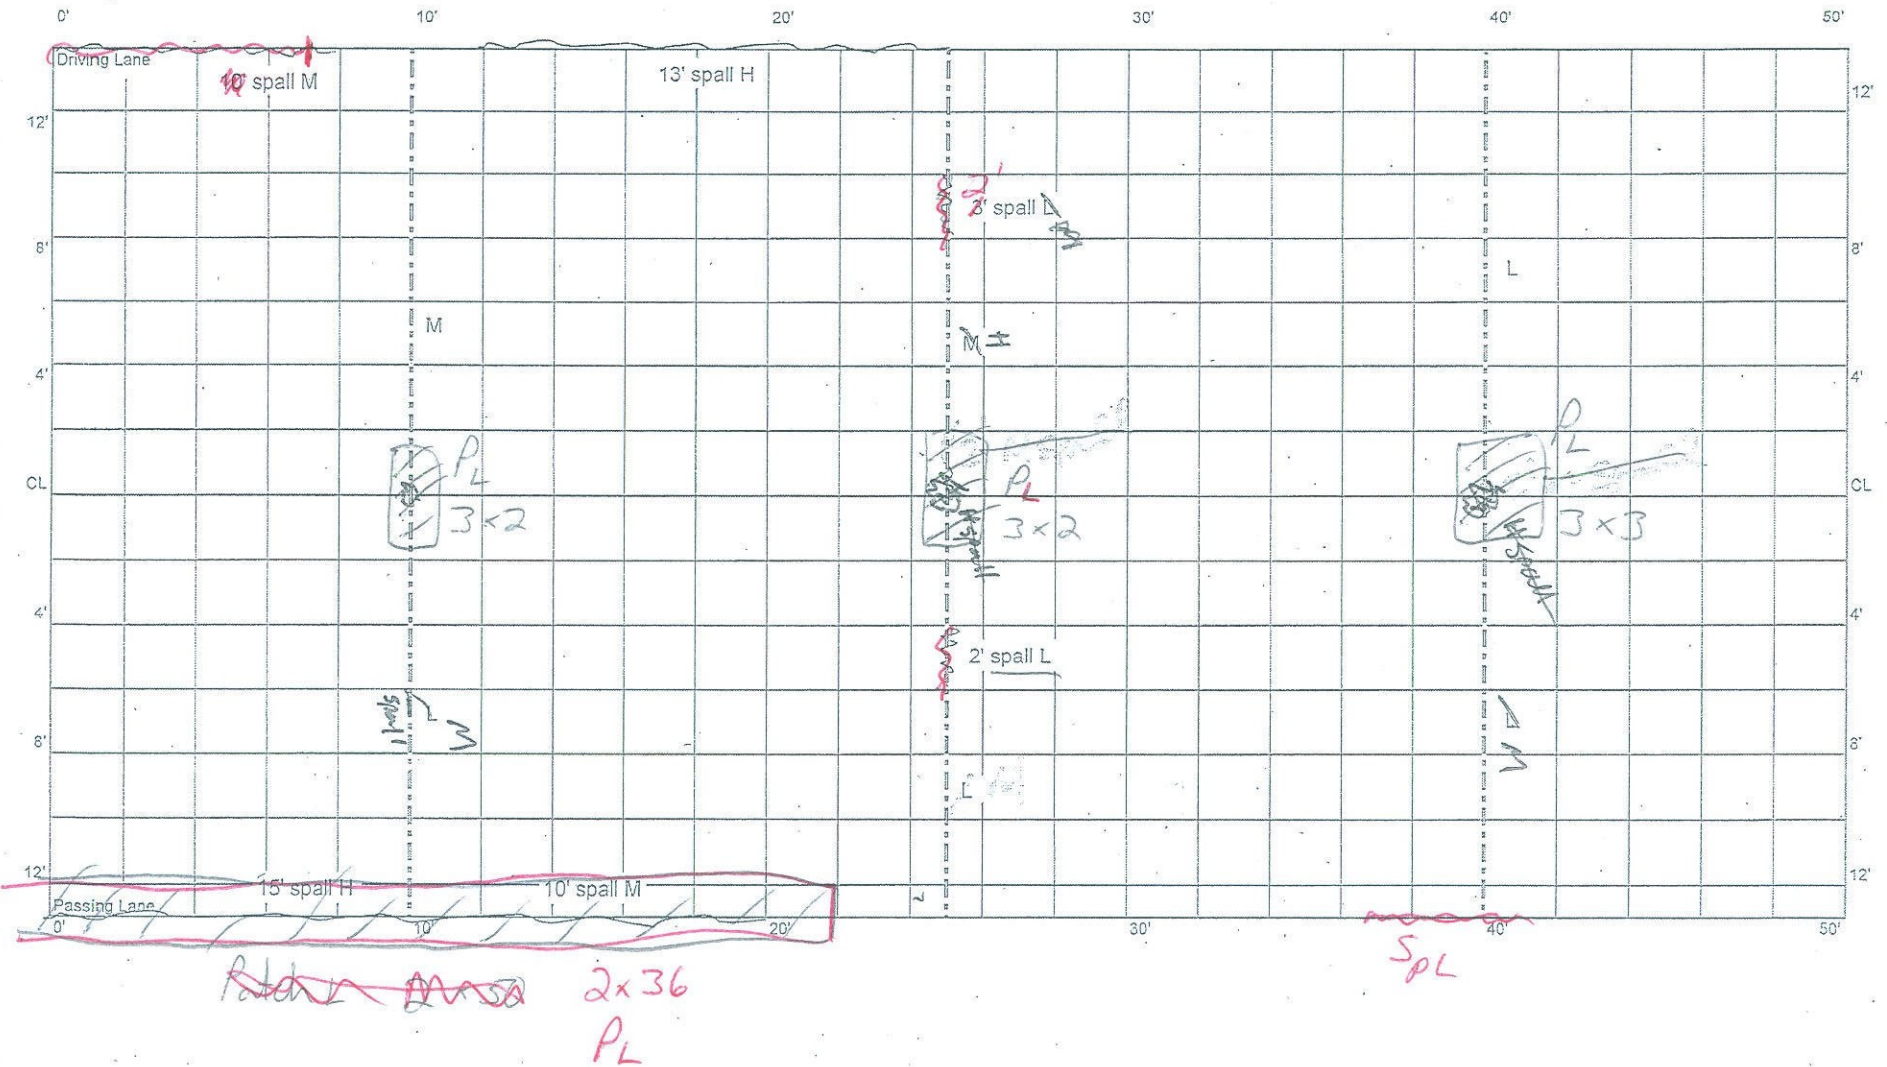

CELL 9
100 - 150 ft


1148+95

1149+45

JT 137

JT 138

JT 139

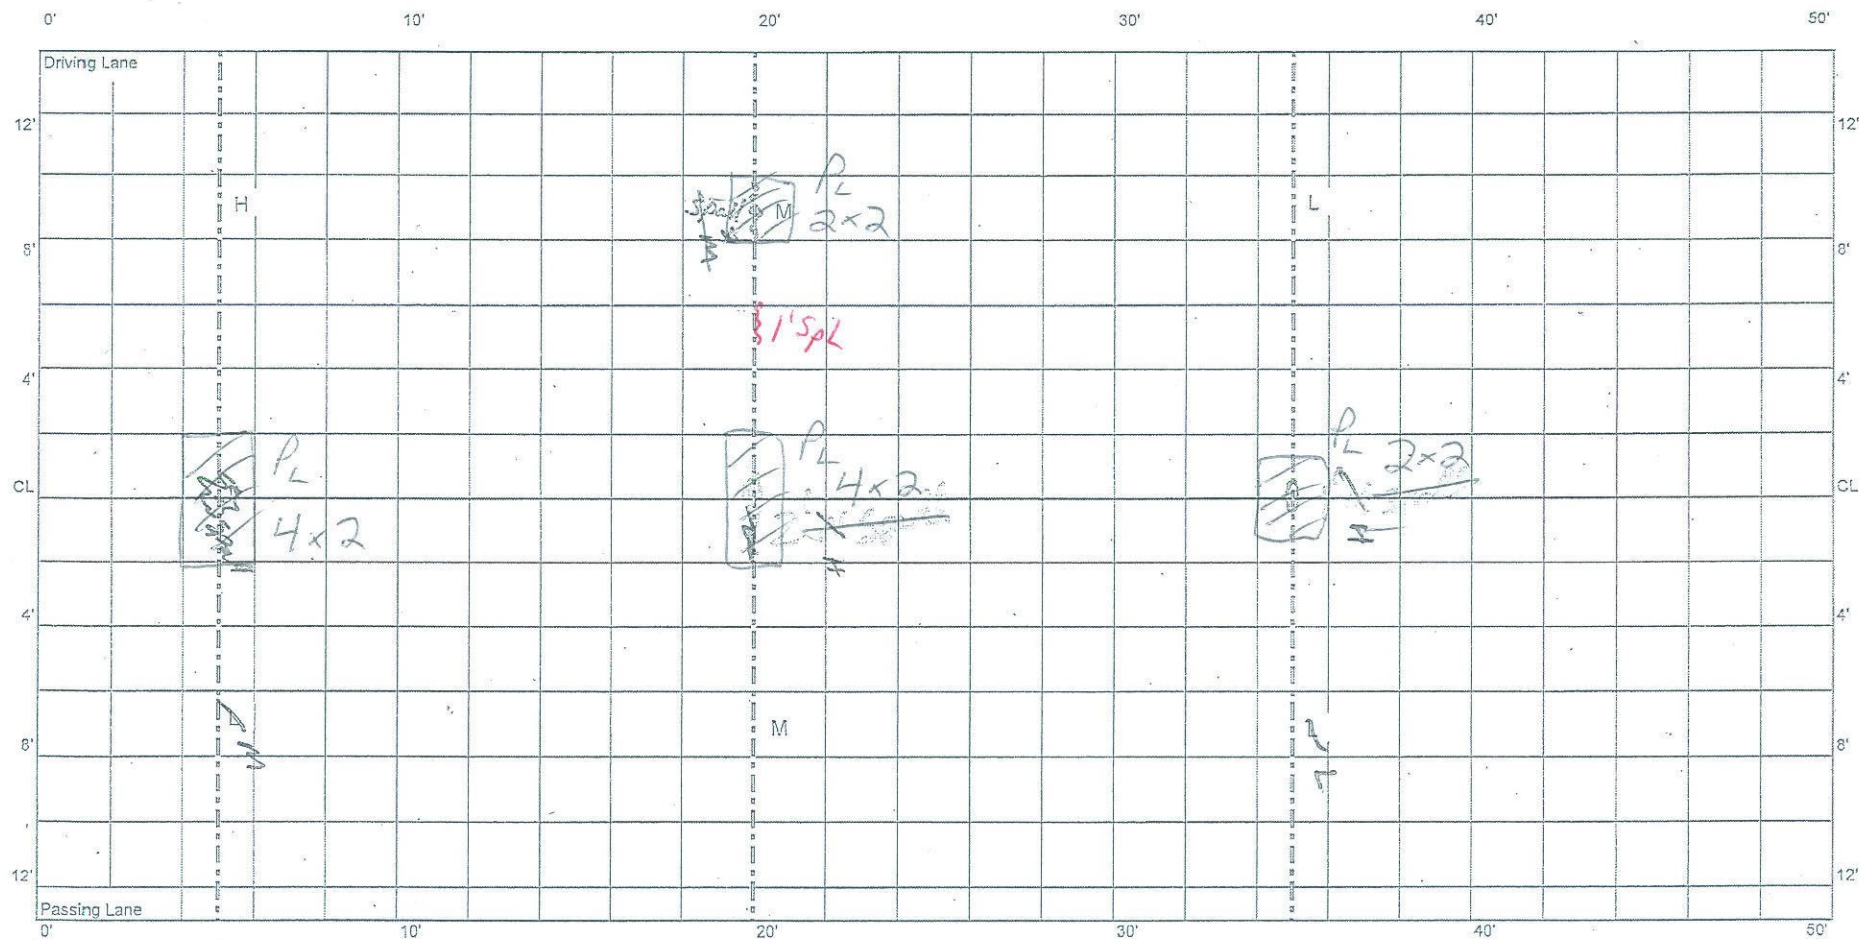

CELL 9
150 - 200 ft

1149+45


1149+95

JT 140

JT 141

JT 142

JT 143

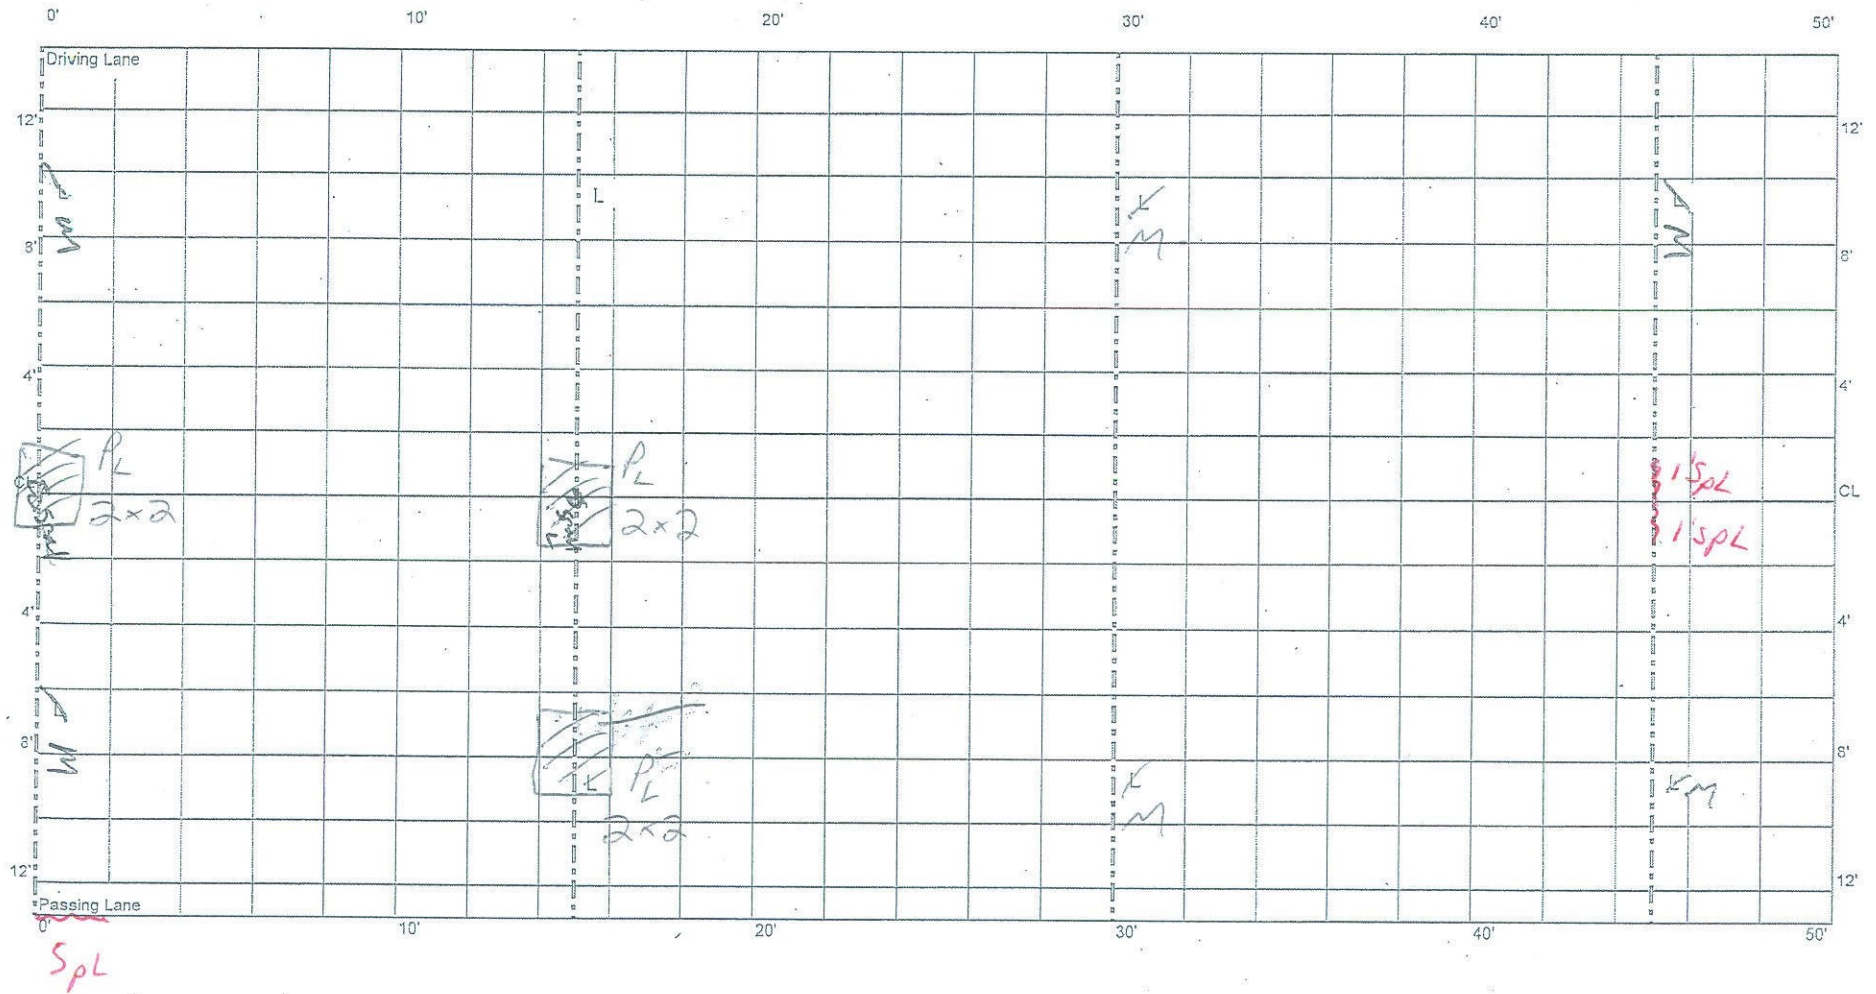

CELL 9
200 - 250 ft

1149+95

1150+45

JT 144

JT 145

JT 146

Q'


10'

20°


30'

40'

50'

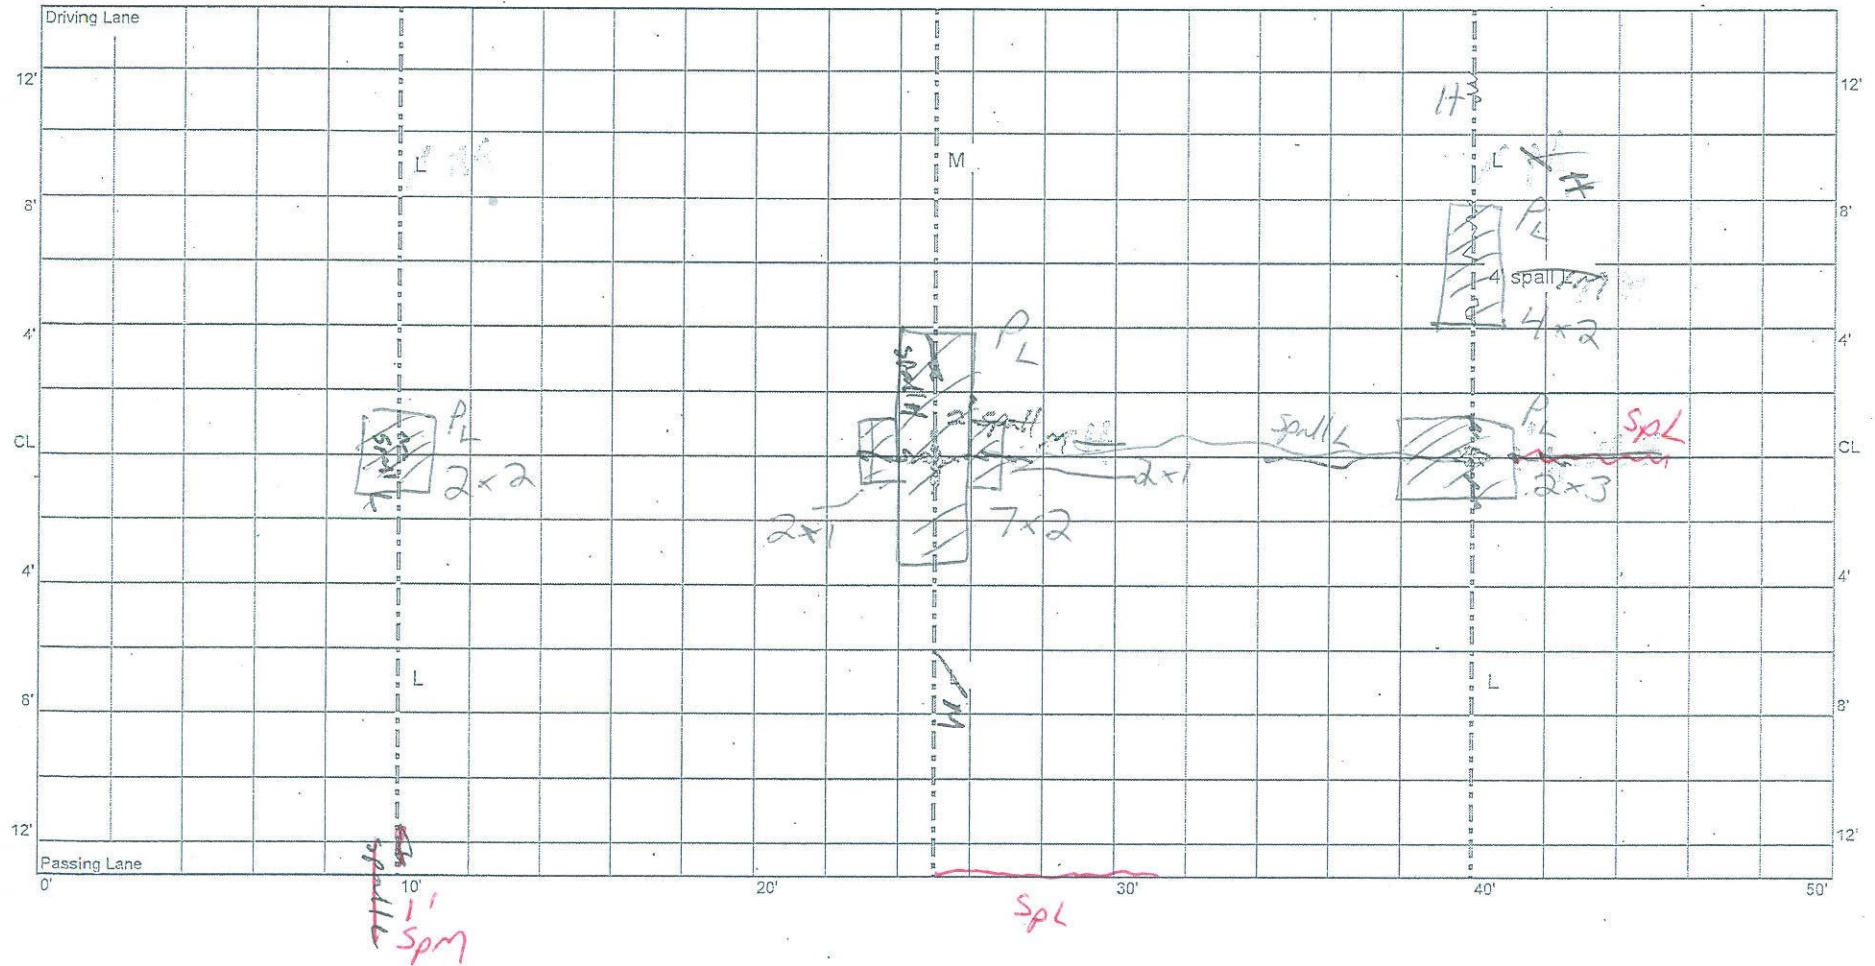

CELL 9
250 - 300 ft

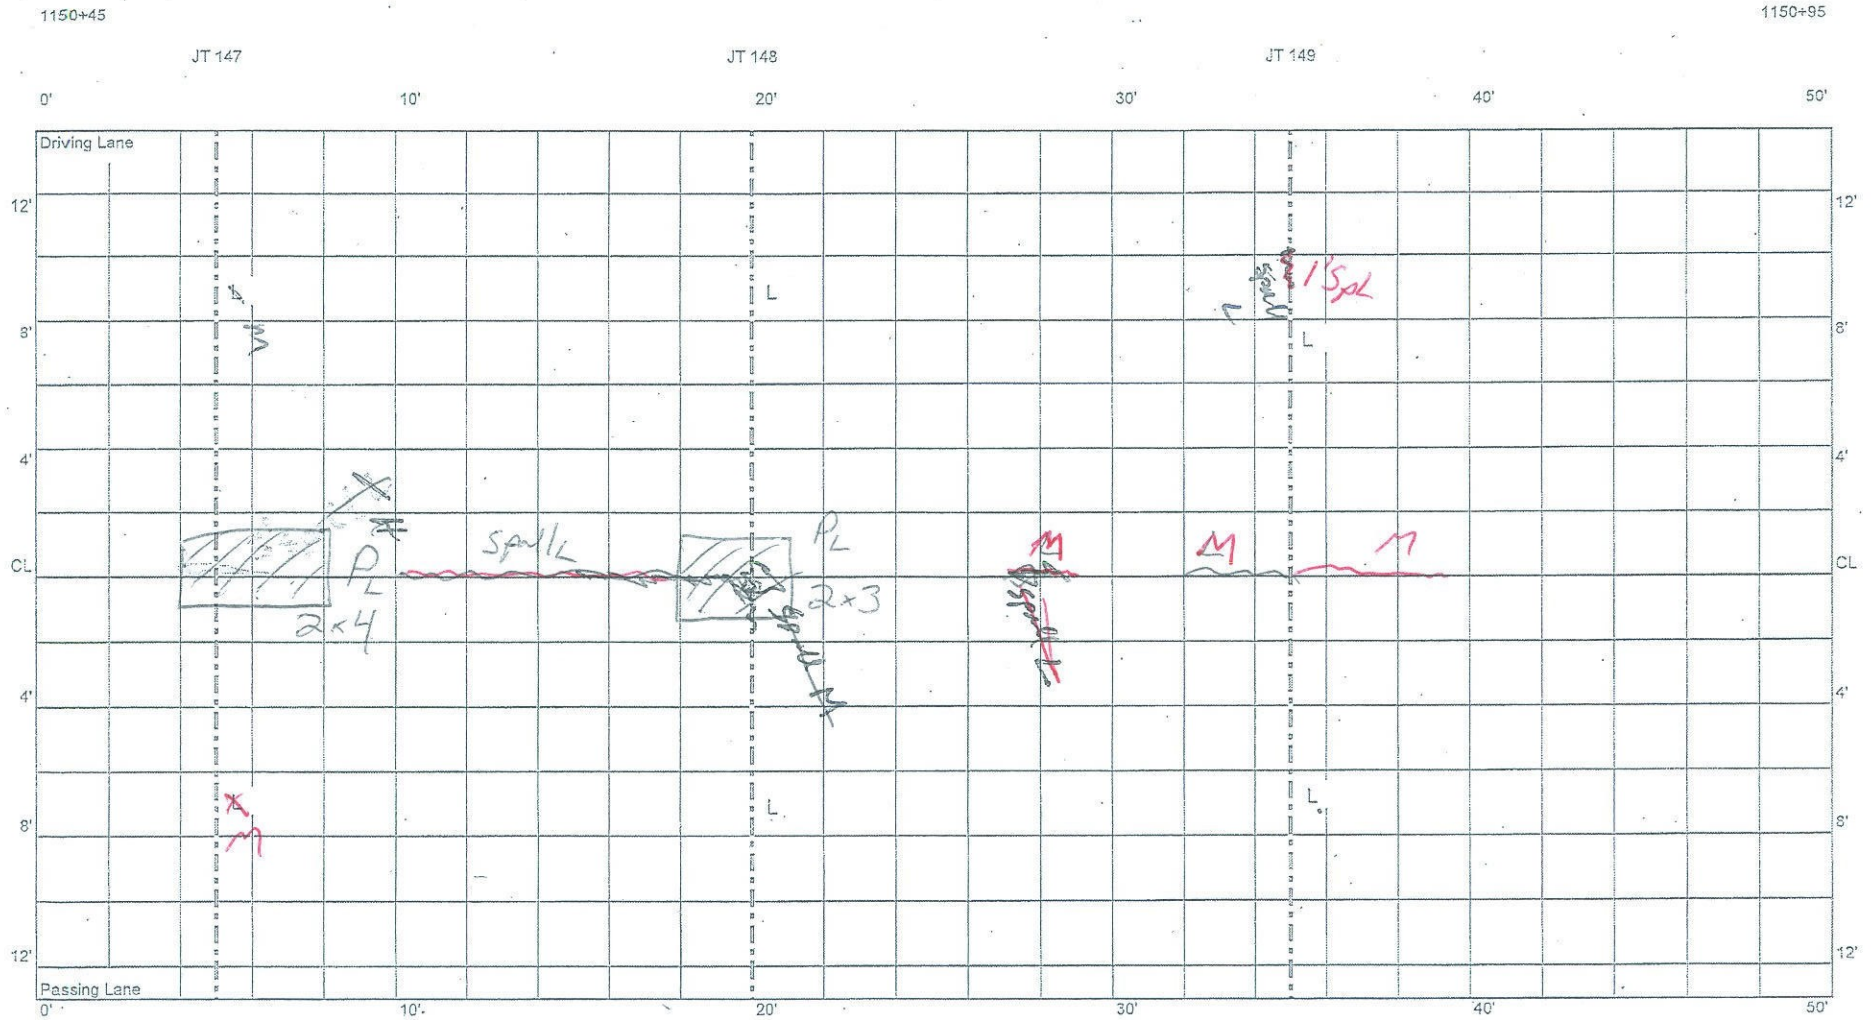

CELL 9
300 - 350 ft

1150+95

JT 150


JT 151

JT 152

JT 153

1151+45


0' 10' 20' 30' 40' 50'

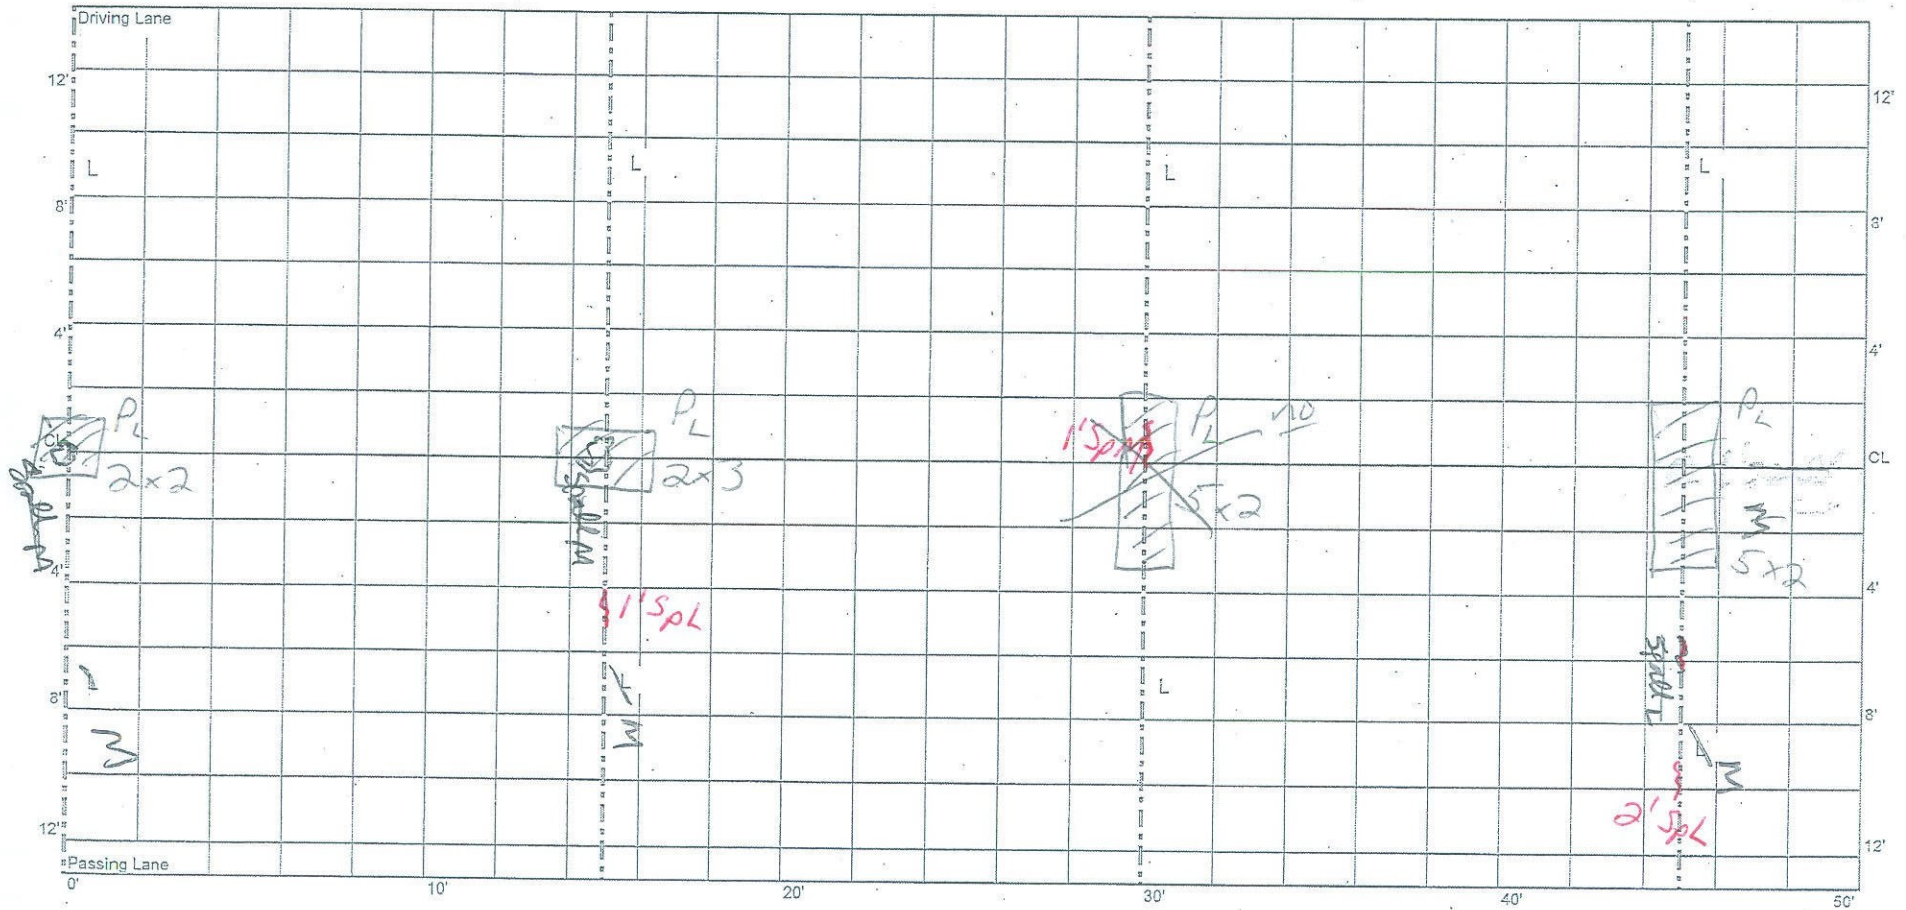

CELL 9
400 - 450 ft


1151+95

1152+45

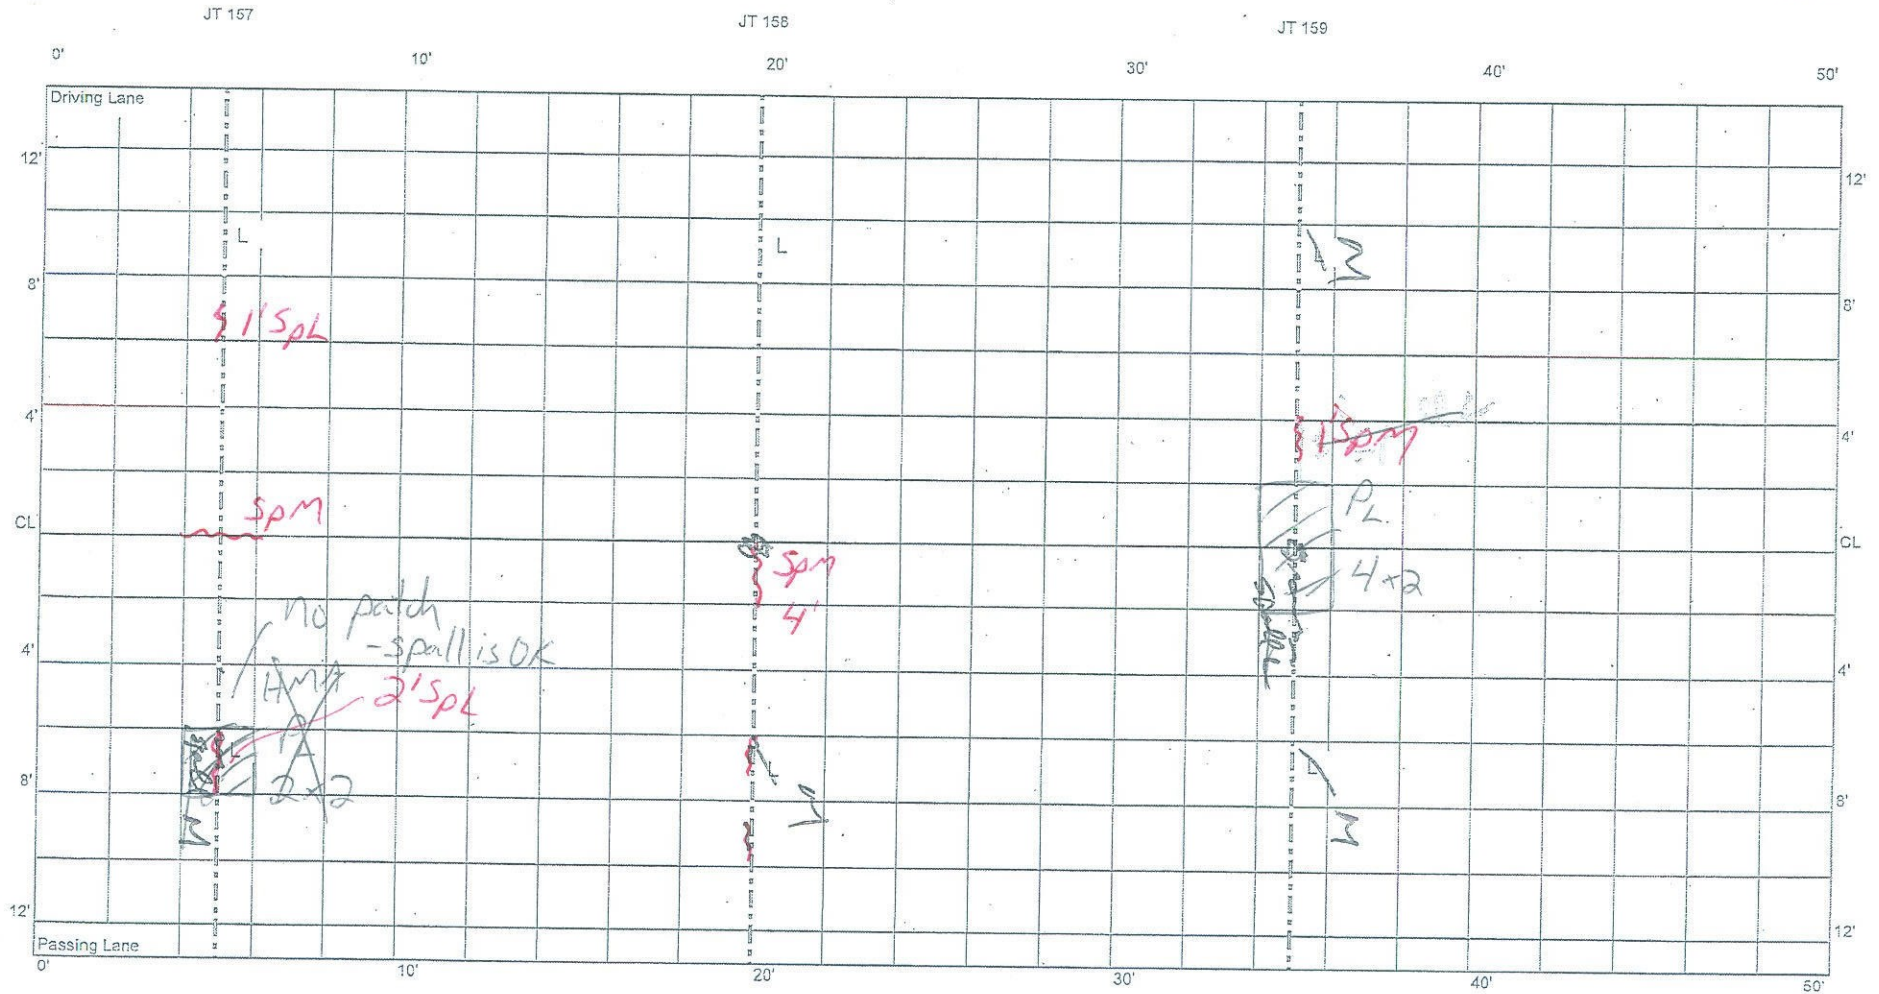

JT 154: PL: HMA PL 2x2, SL, SL
 JT 155: CL: HMA PL 2x2, SL, SH
 JT 156: CL: HMA PL 6x2, SL, SL
 ↳ 2'SPL

CELL 9
450 - 500 ft

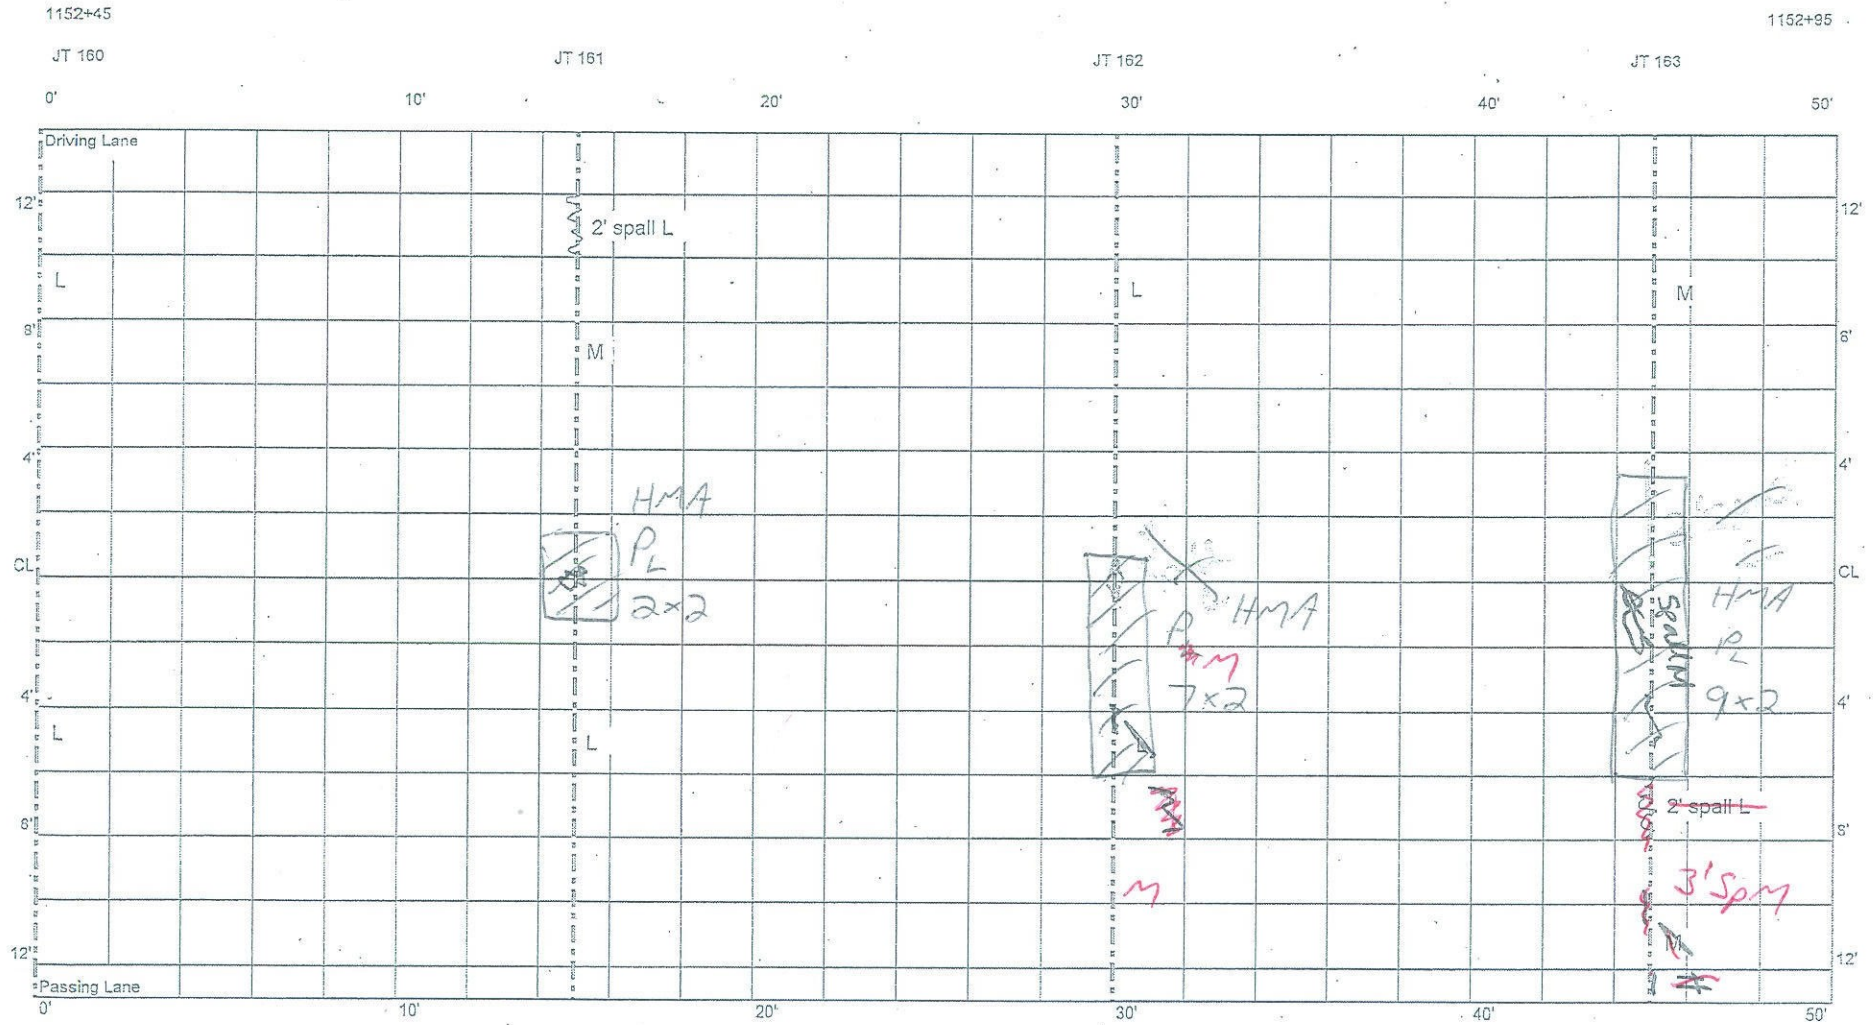

CELL 9
500 - 550 ft

Cell 9 Transition

