



10/2/12
MKC

* All transverse and long (6") joints sealed L unless otherwise noted * CL and both shld joints - seal gone	* All spalling is M unless otherwise noted
---	---

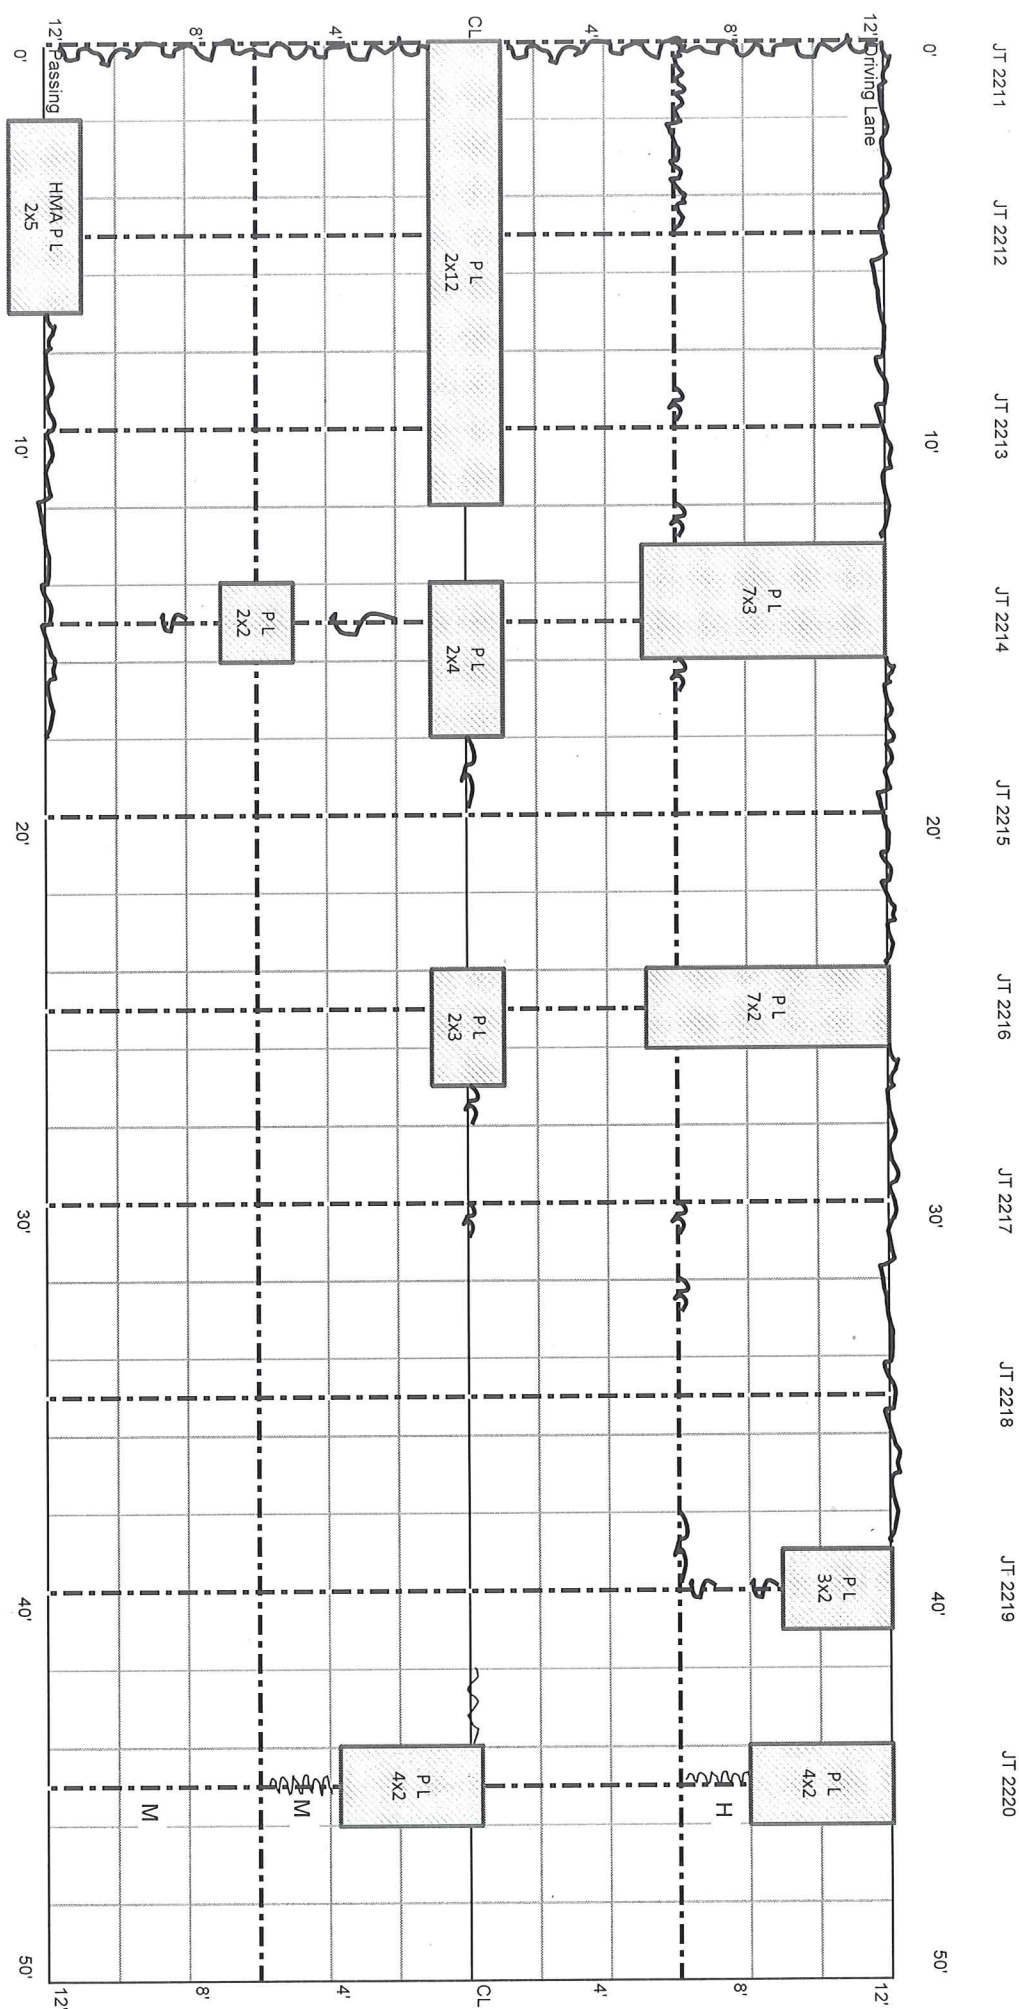

100 - 150 ft

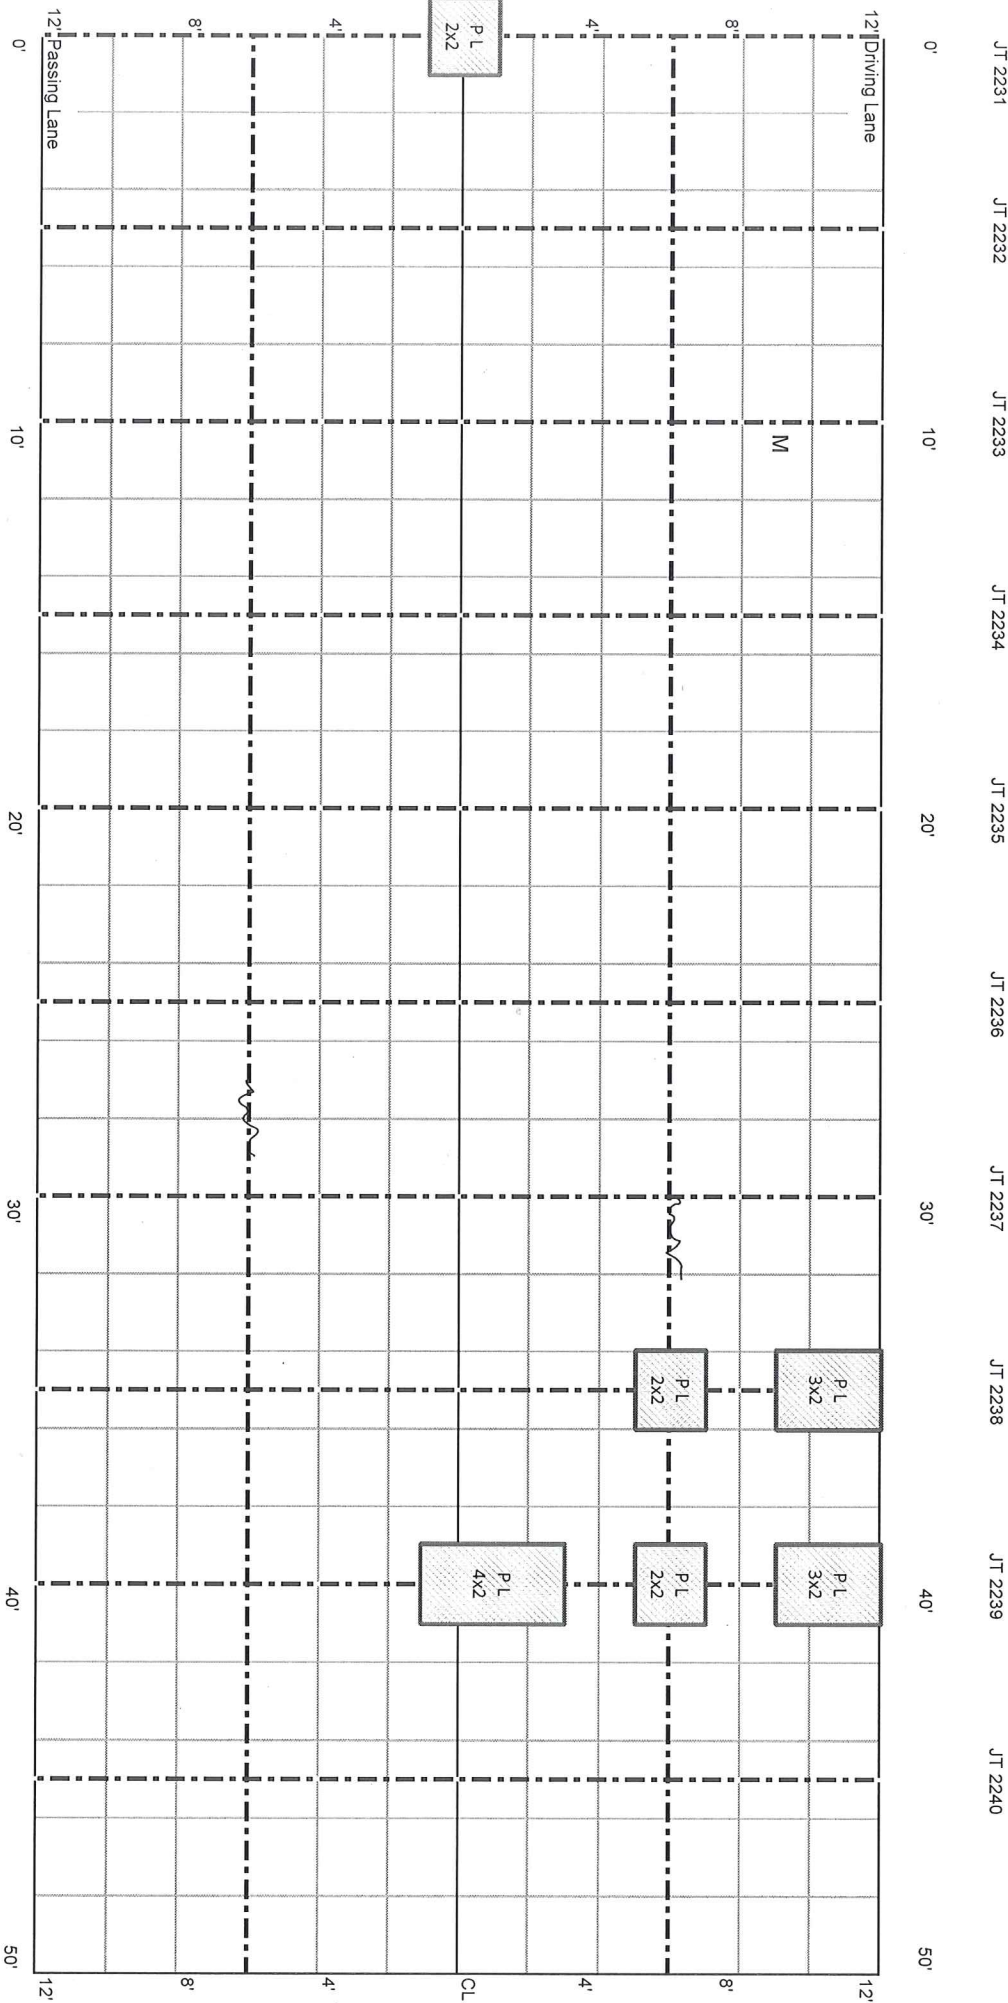

CELL 96
150 - 200 ft

Cell 96 | Cell 97

* All transverse and long (6') joints
sealed L unless otherwise noted
* CL and both shld joints - seal

