

9/27/2013 BAT

File LV06
Cell 88

(Previous Survey 10/5/2012)

CELL 89
0 - 50 ft

172+72
West End

173+22

JT 8901

JT 8902

JT 8903

JT 8904

JT 8905

0'


10'

20'


30'

40'


50'

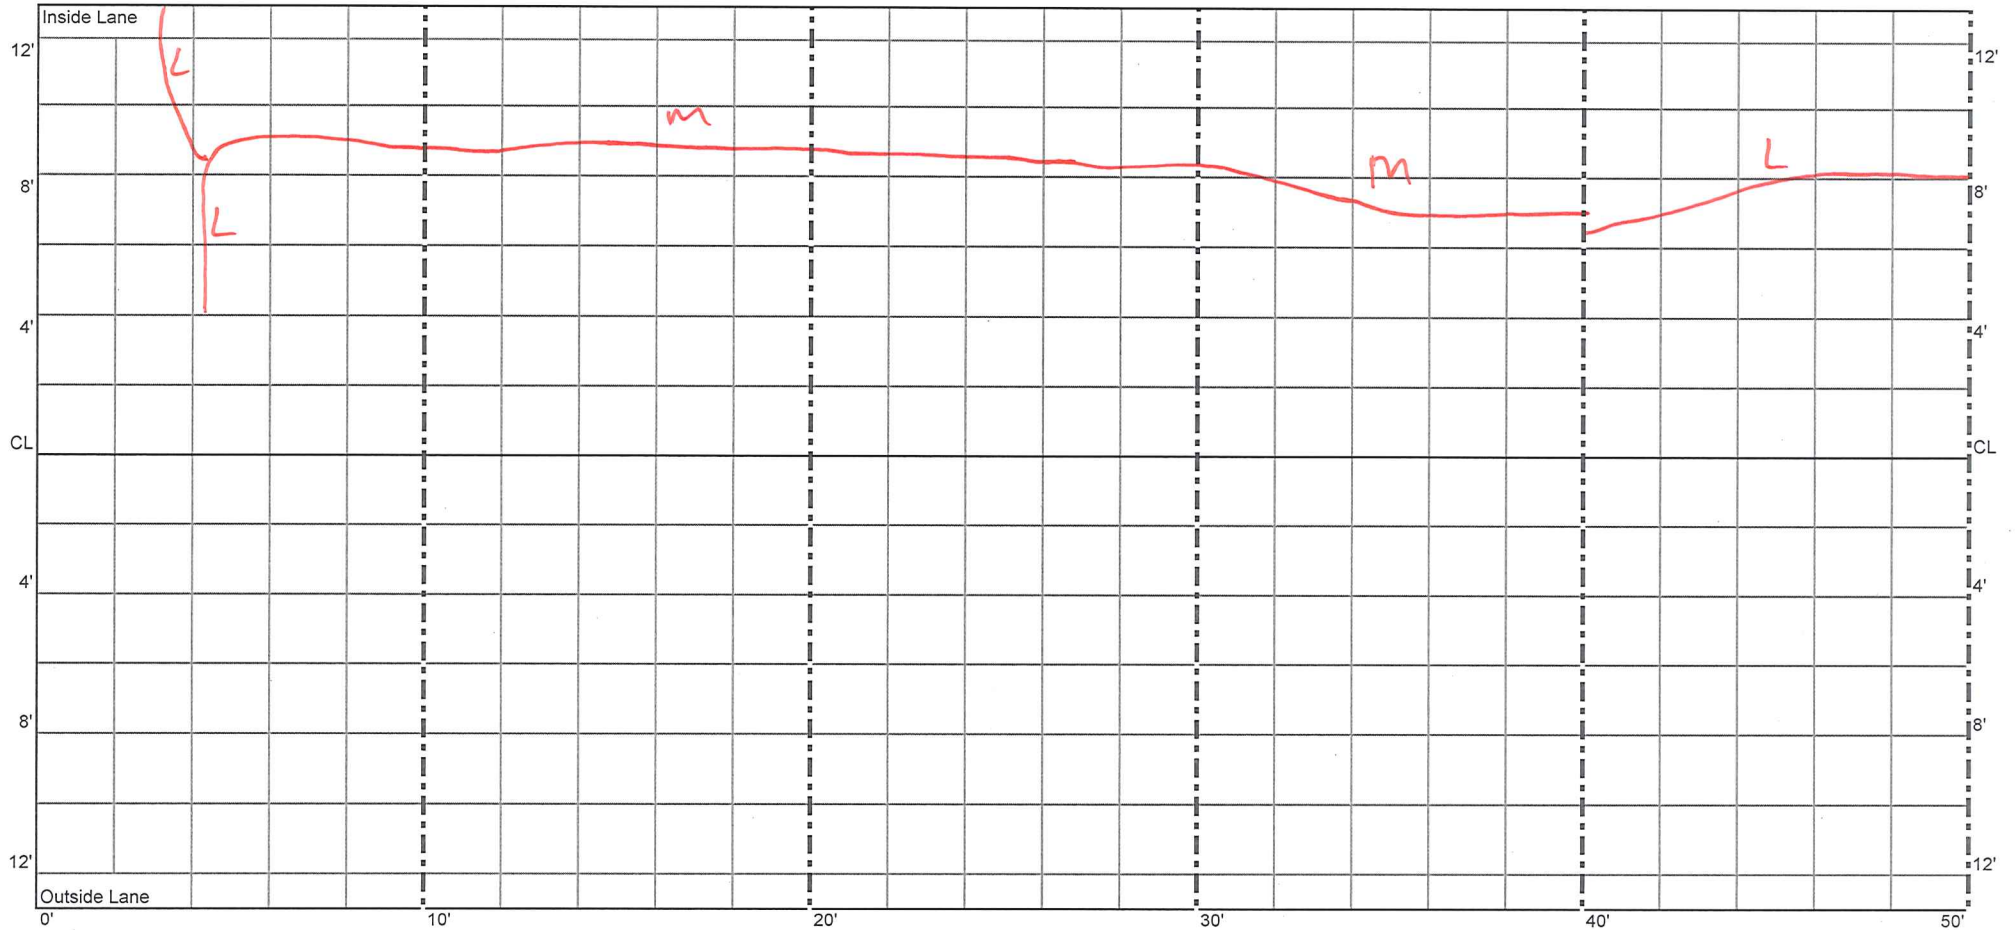


CELL 89
50 - 100 ft

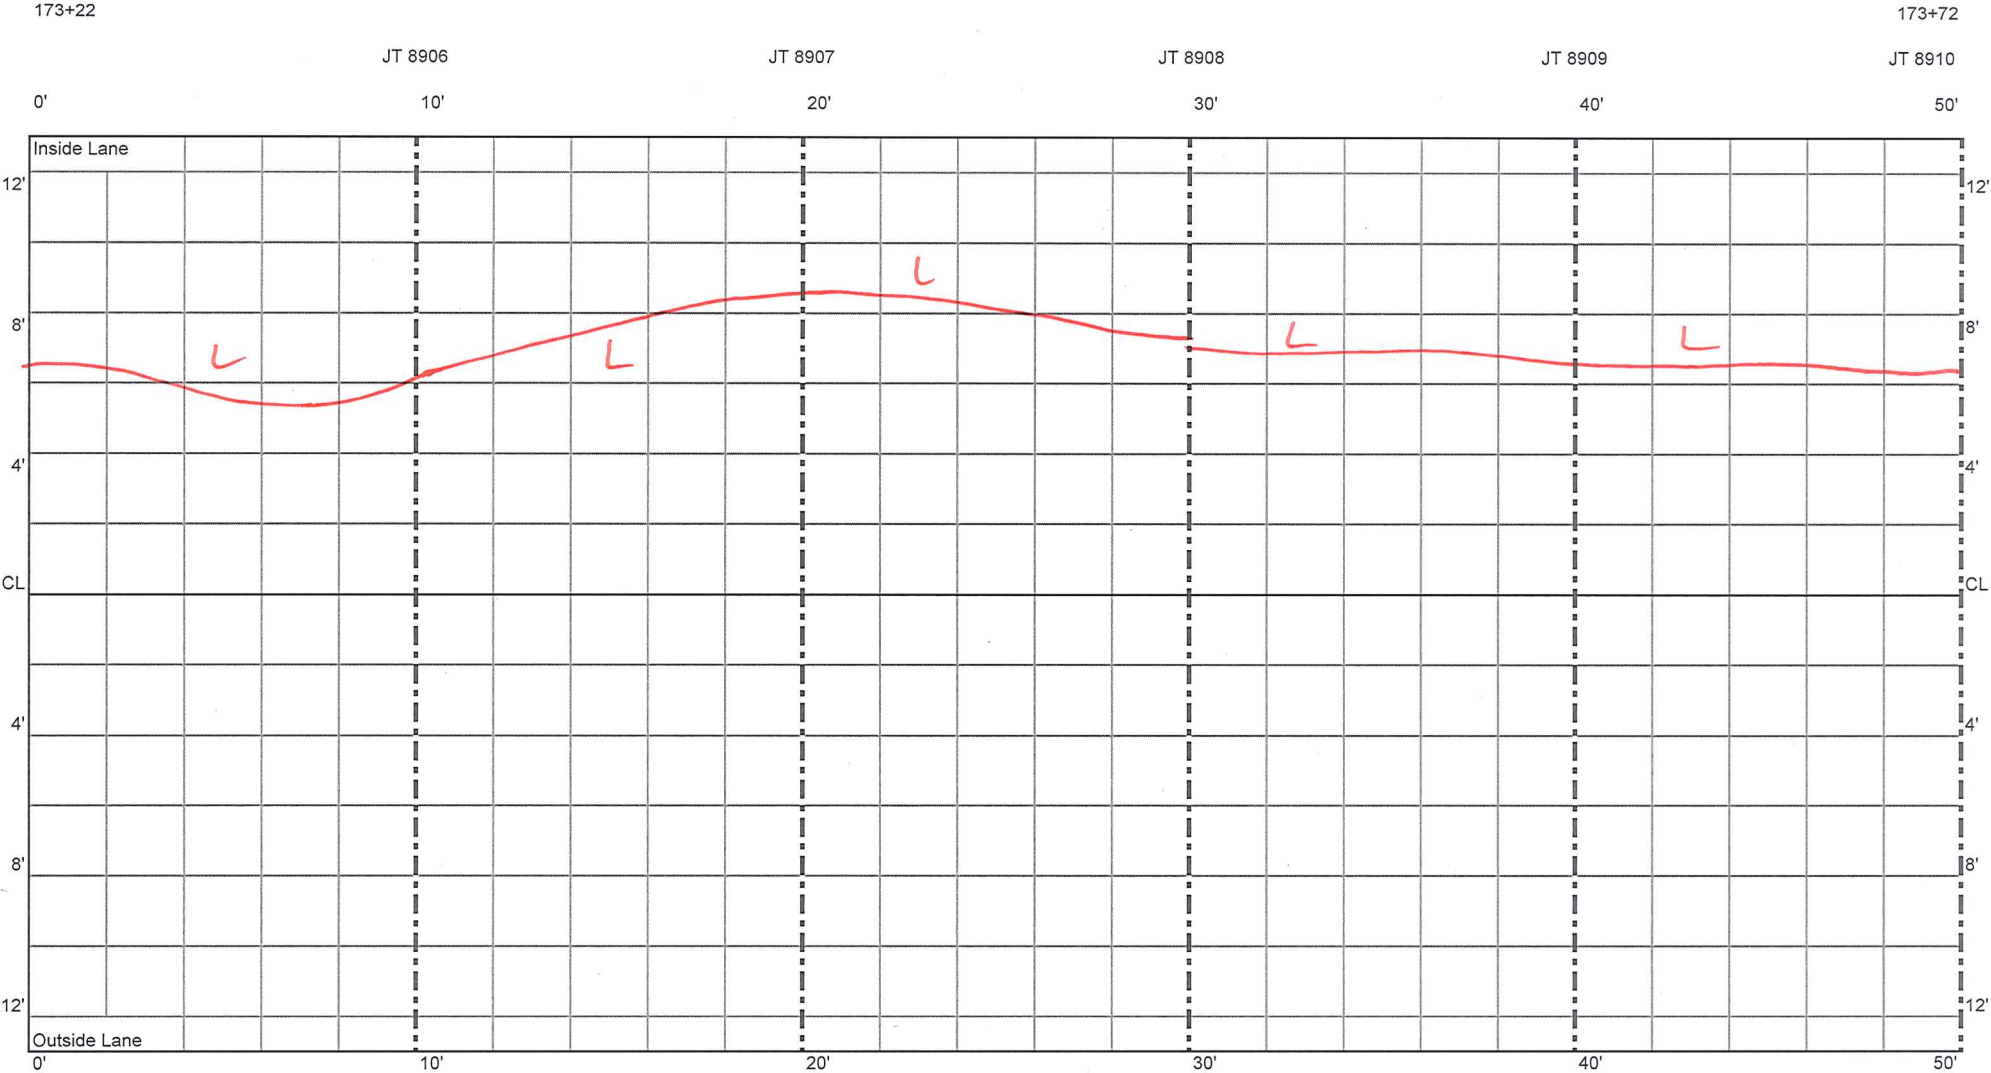

CELL 89
100 - 150 ft

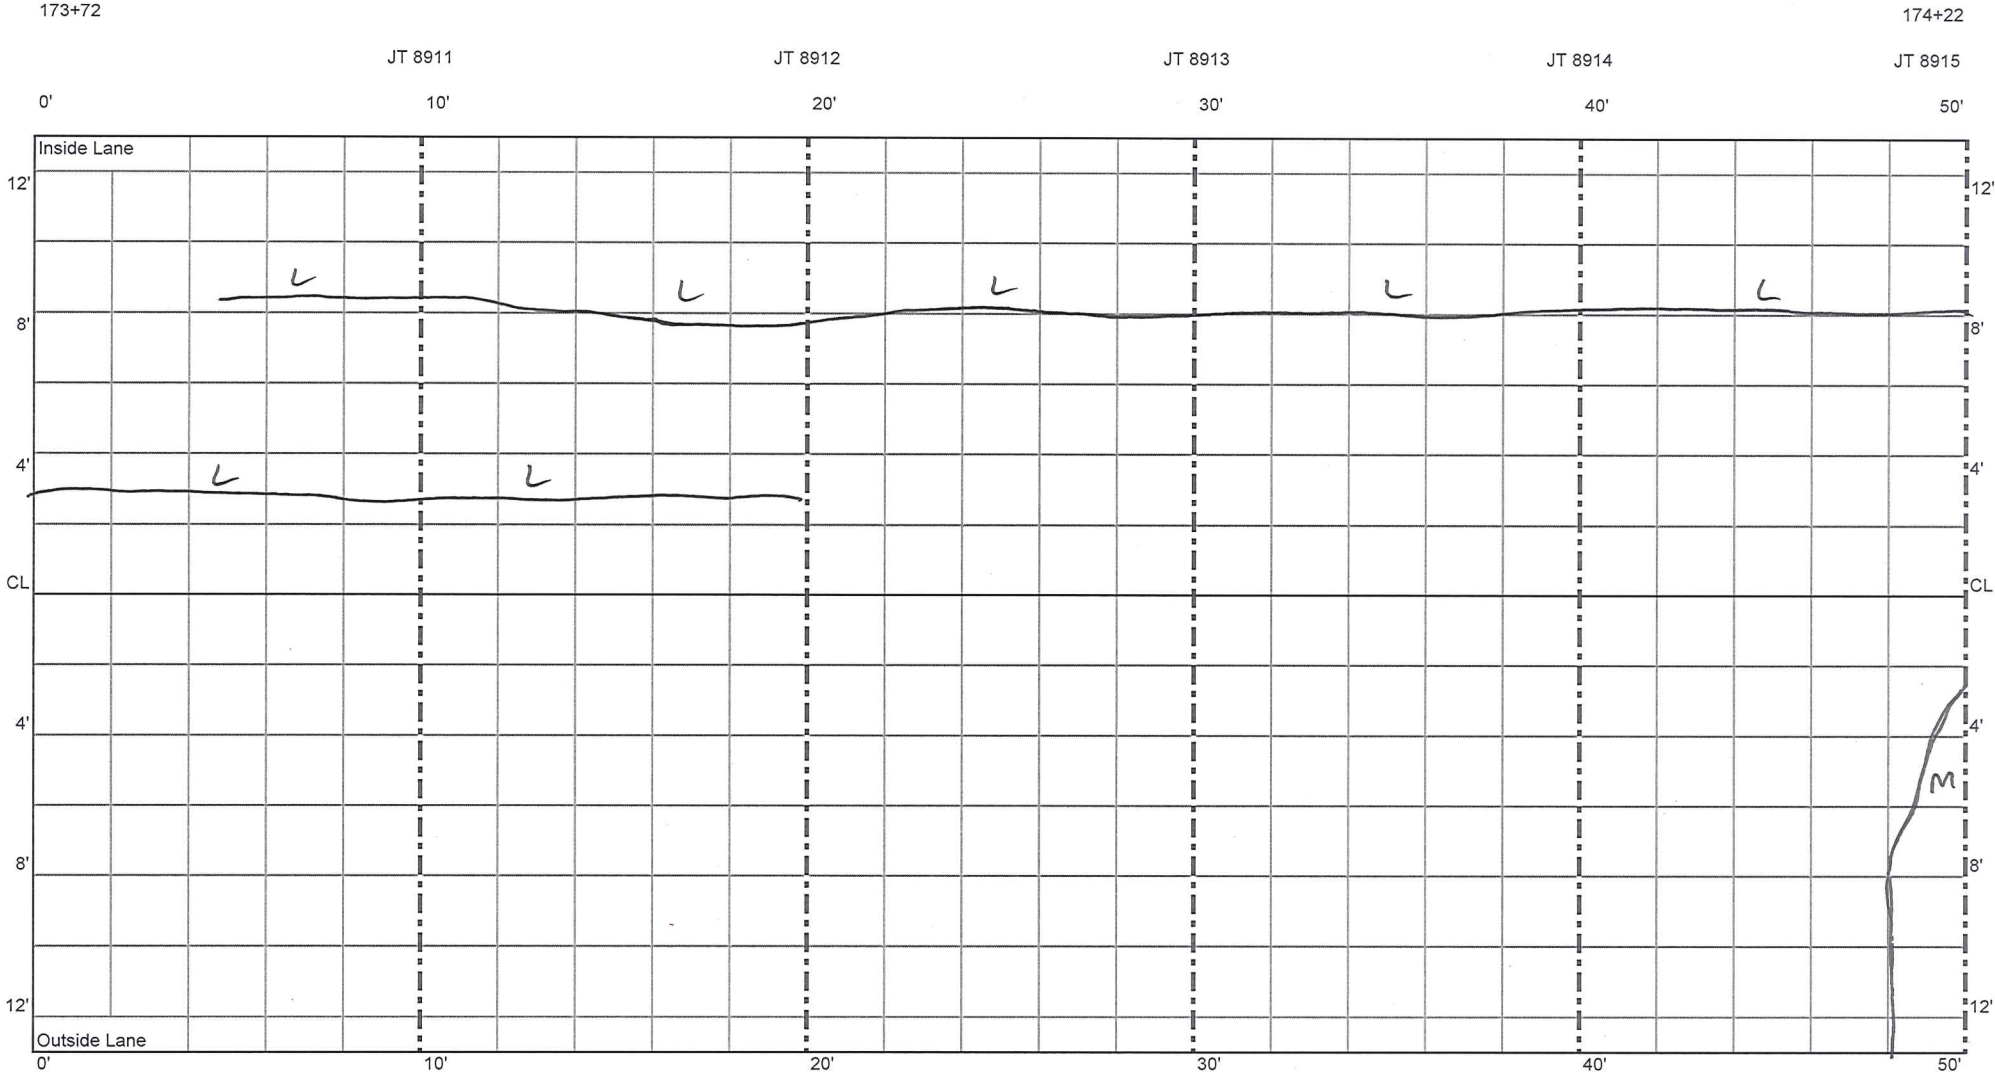

CELL 89
150 - 200 ft

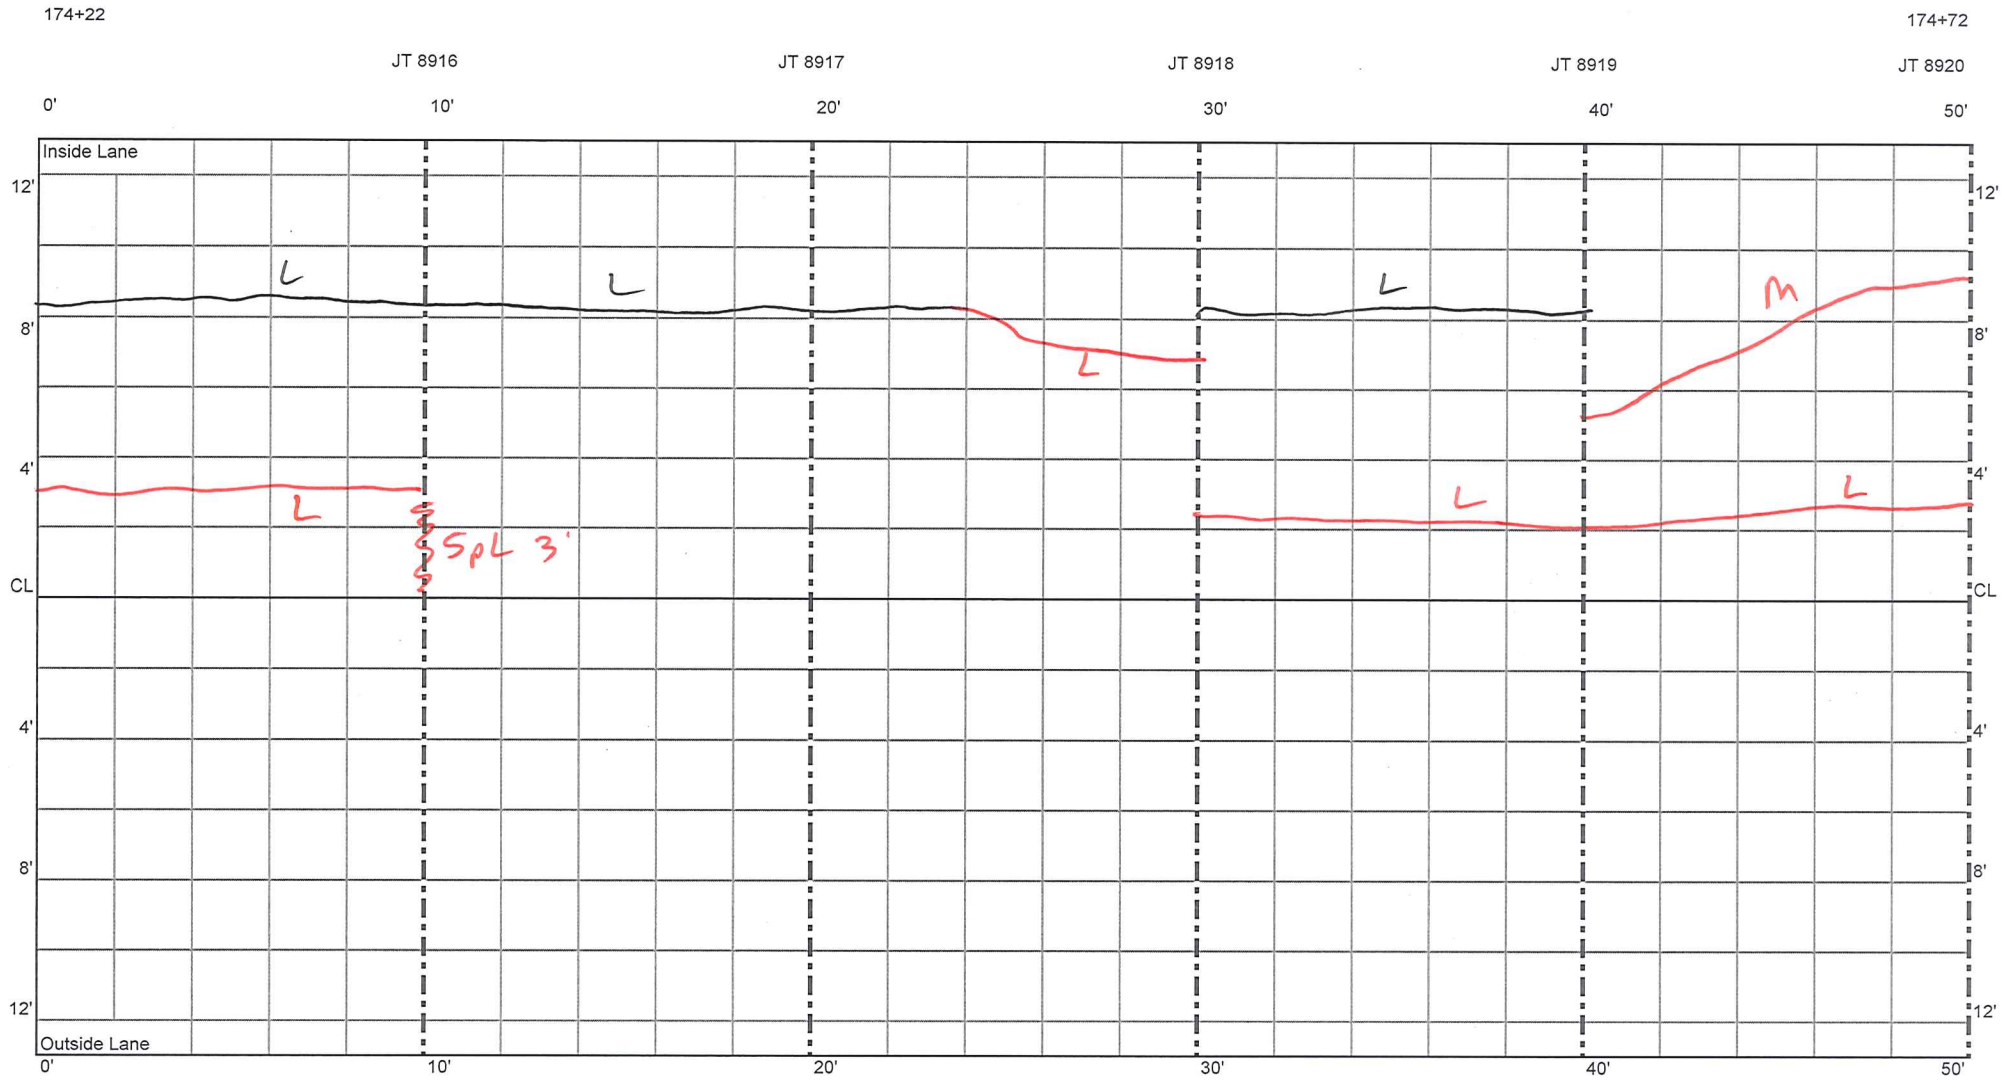

CELL 89
200 - 250 ft

Cell 89 | Cell 27

174+72

175+22

JT 8921

