

File LV23
HMA Ramp

9/27/2013 BAT
(previous survey 10/5/2012)

Cell 39
0 - 50 ft

HMA Ramp

JT 1115

JT 1116

JT 1117

O'

10'

20'

30'

40'

50'

12' Outside Lane

CL

CL

12' Inside Lane

0'

10'

20'

30'


40'

50'


Cell 39
50 - 100 ft

JT 1118

JT 1119

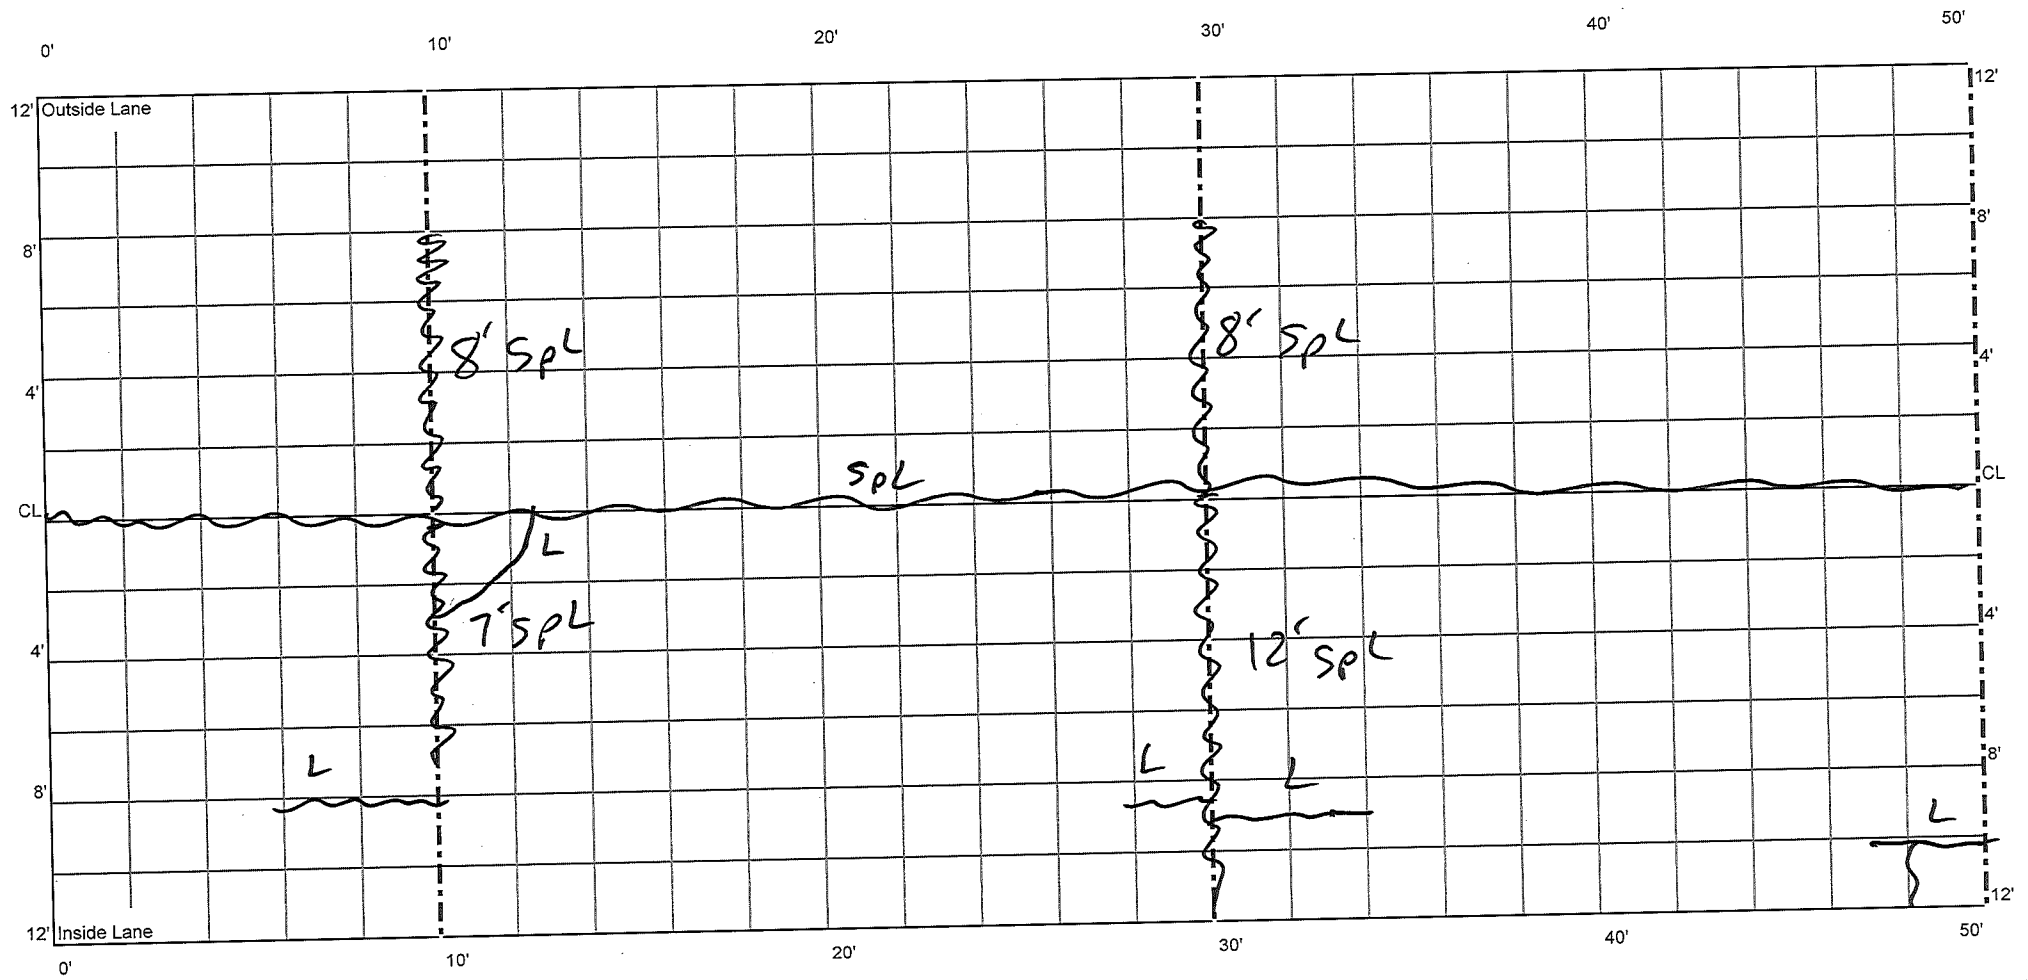


Cell 39
100 - 150 ft

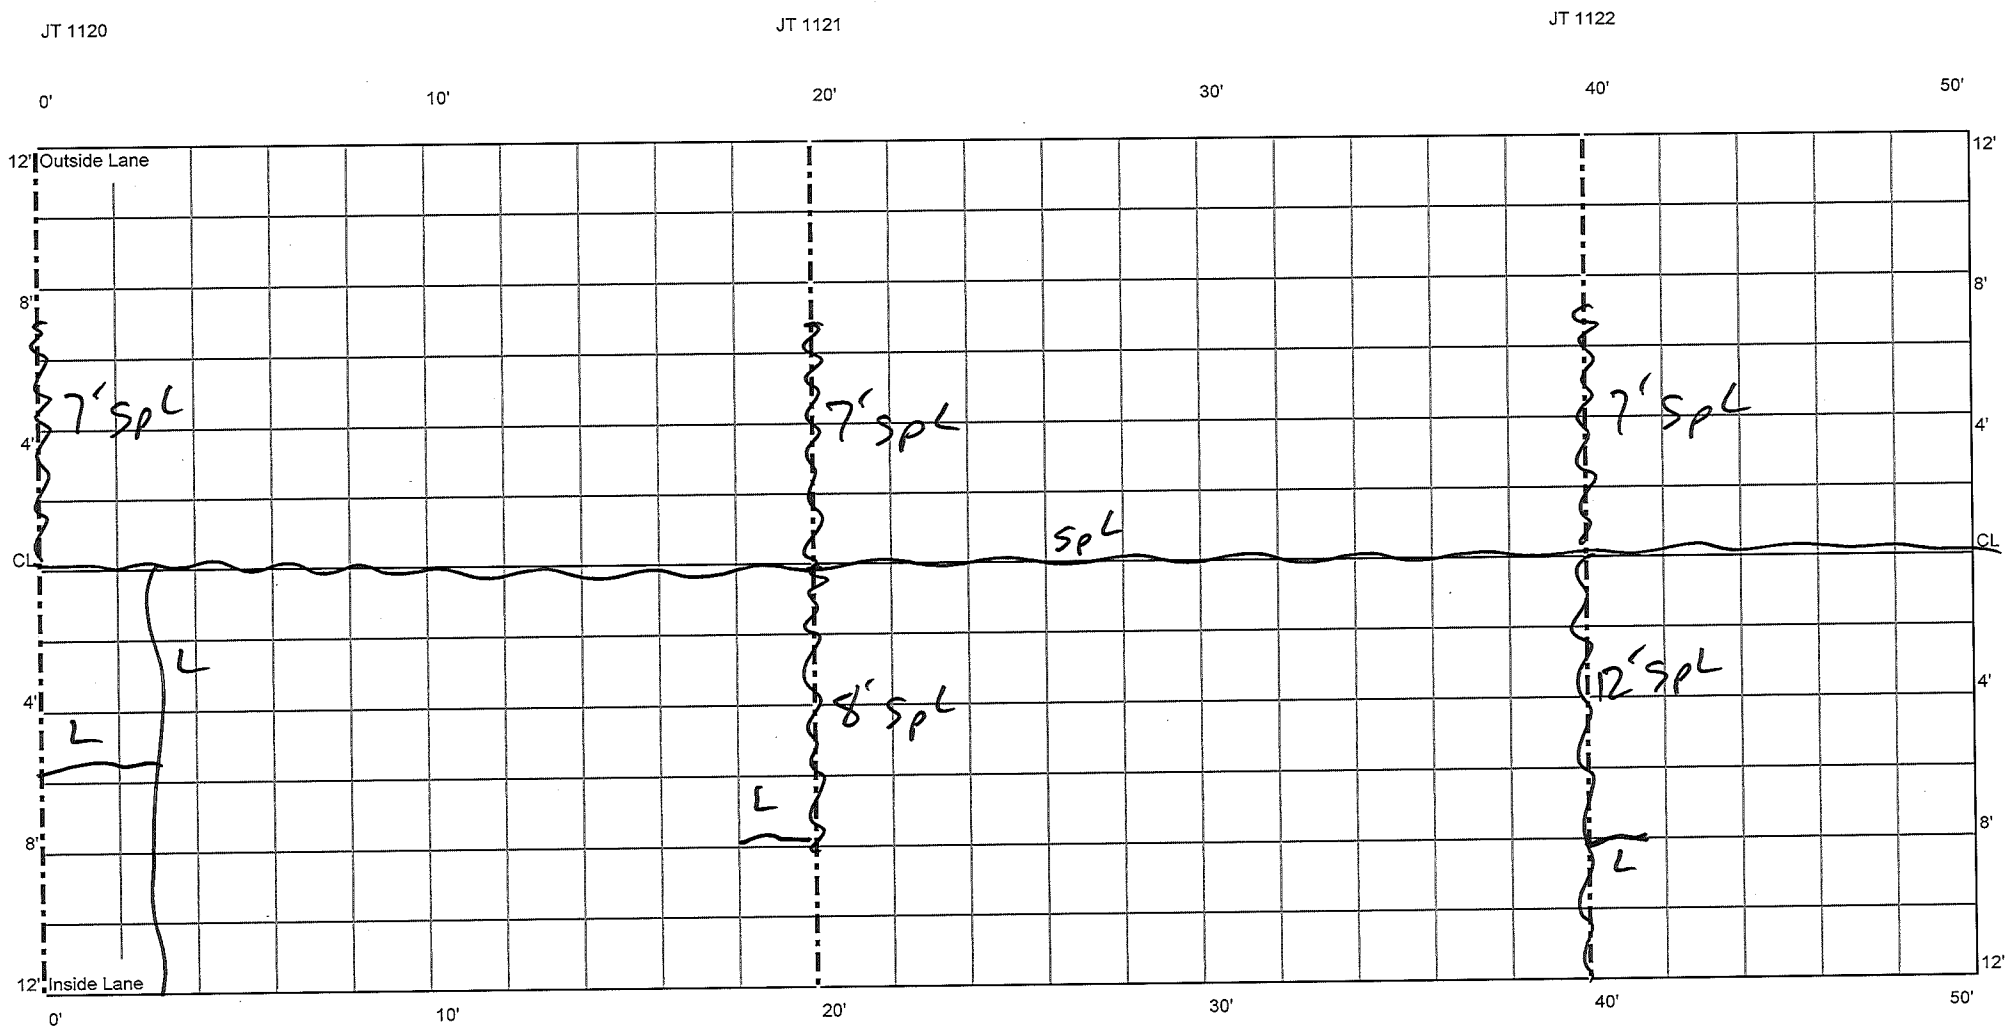

150 - 200 ft

JT 1123

JT 1124

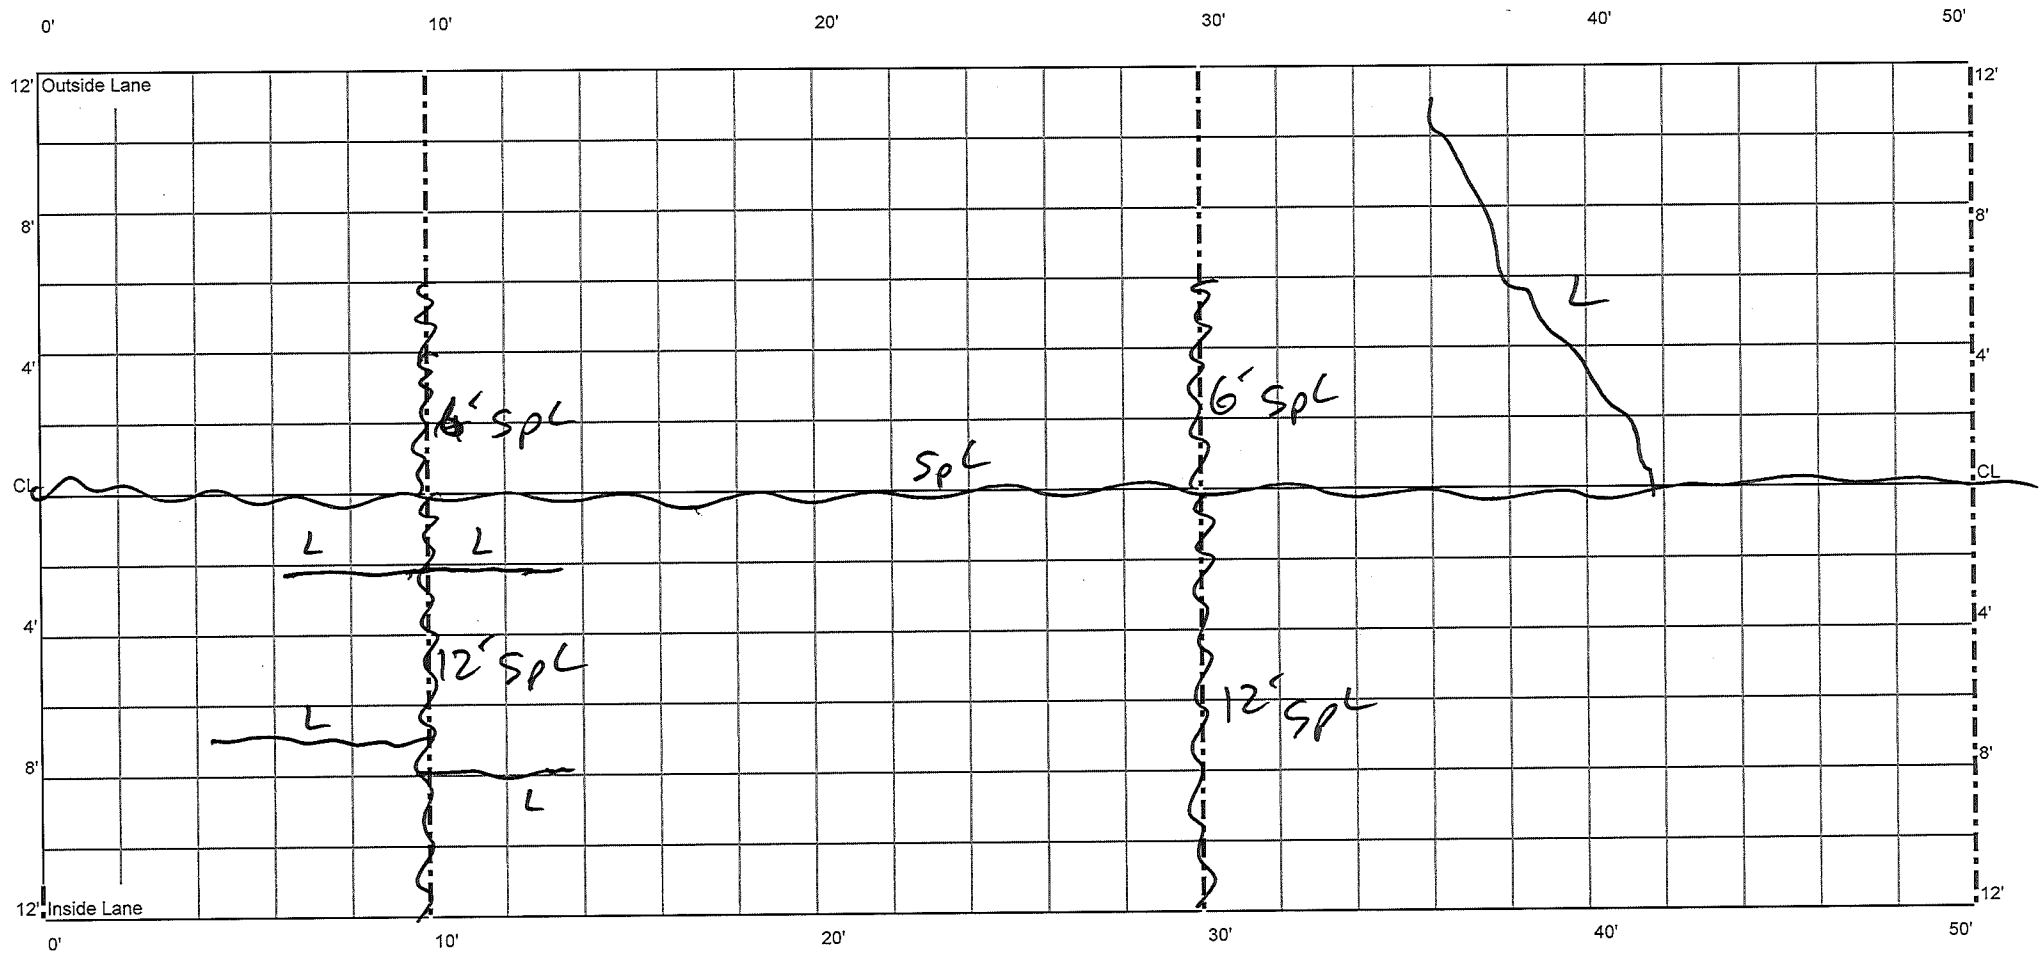

Cell 39

200 - 250 ft

JT 1125

JT 1126

JT 1127

0'


10'

20'

30'

40'


50'

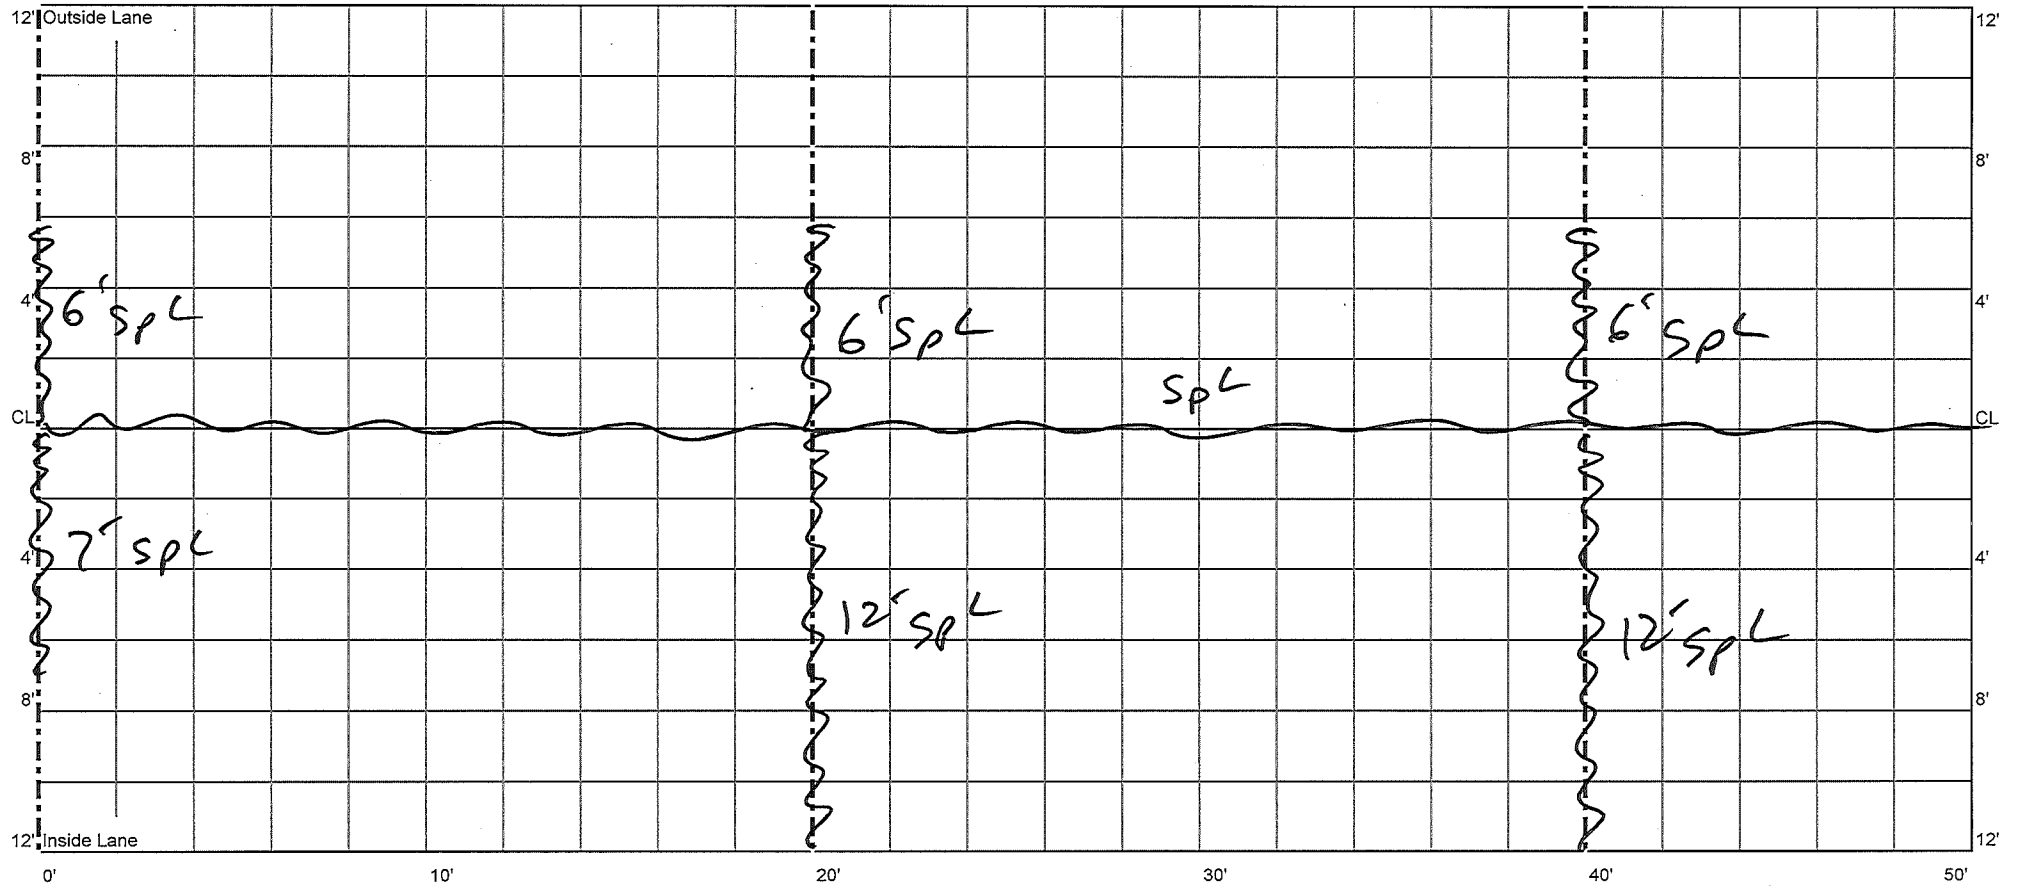

Cell 39
250 - 300 ft

JT 1128

JT 1129

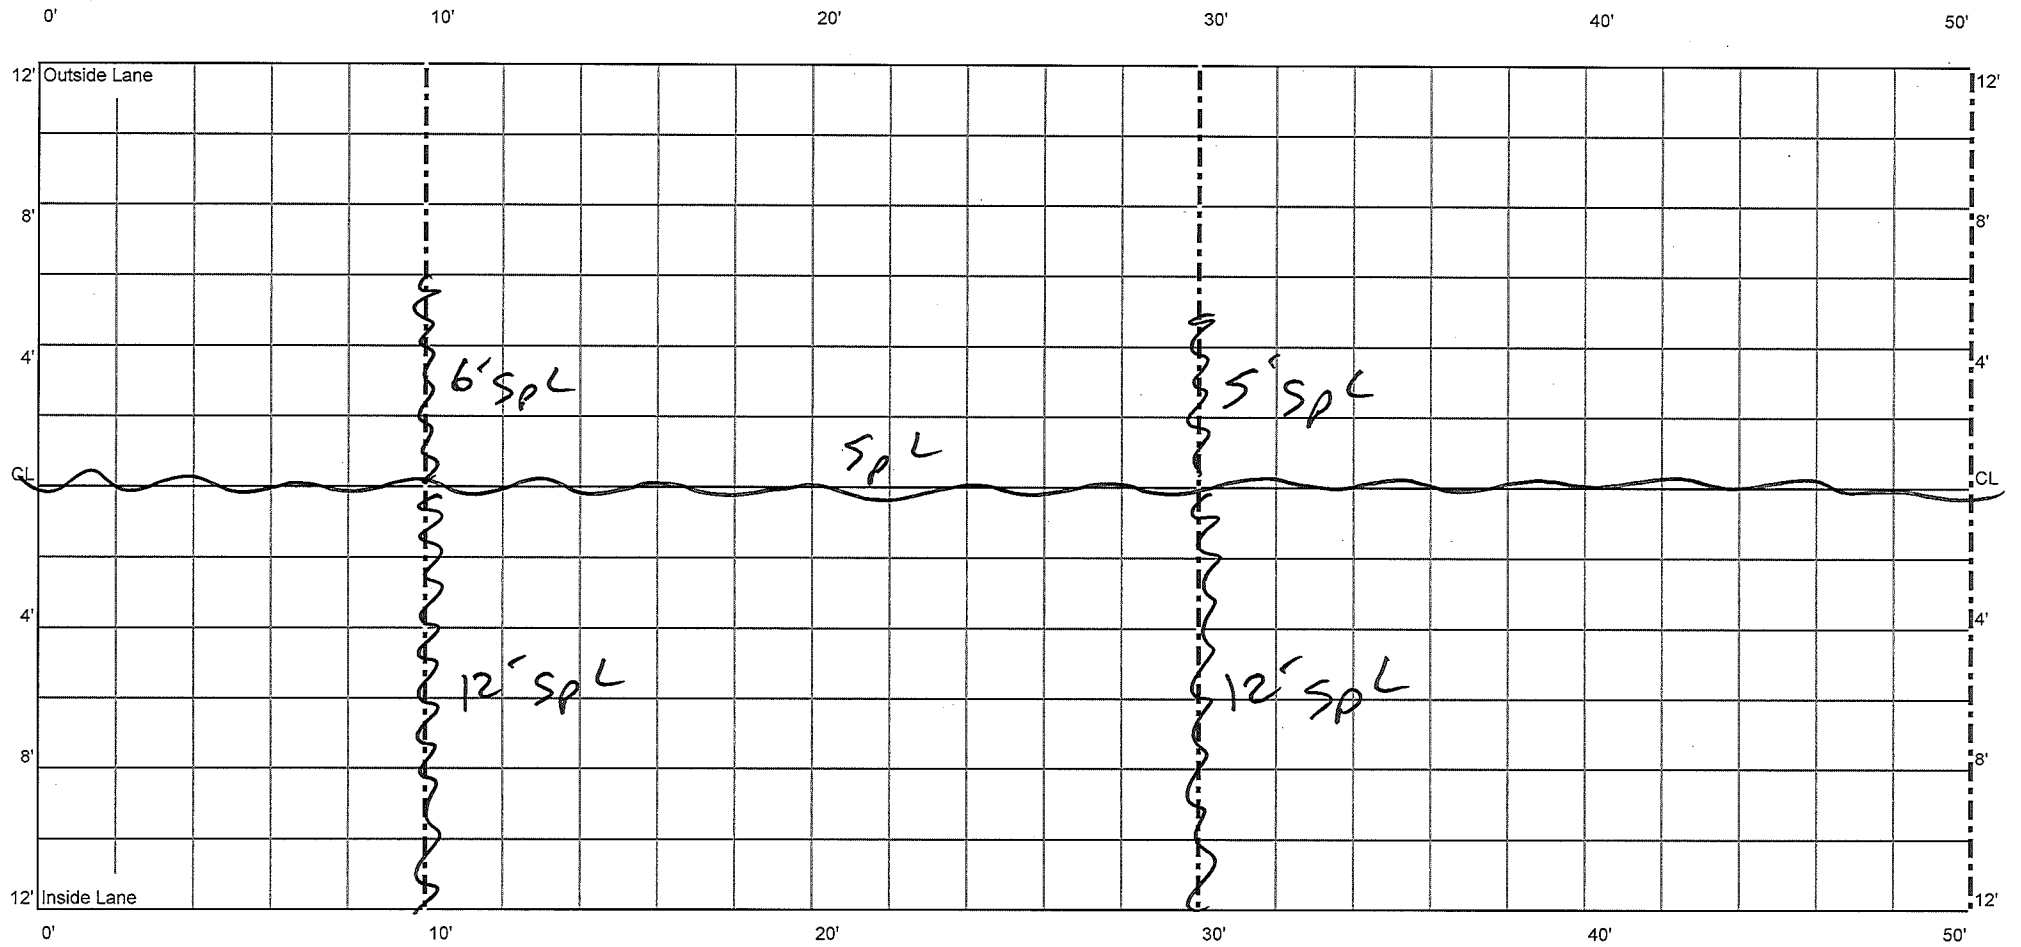

Cell 39
300 - 350 ft

JT 1130

JT 1131

JT 1132

0'


10'

20'

30'

40'


50'

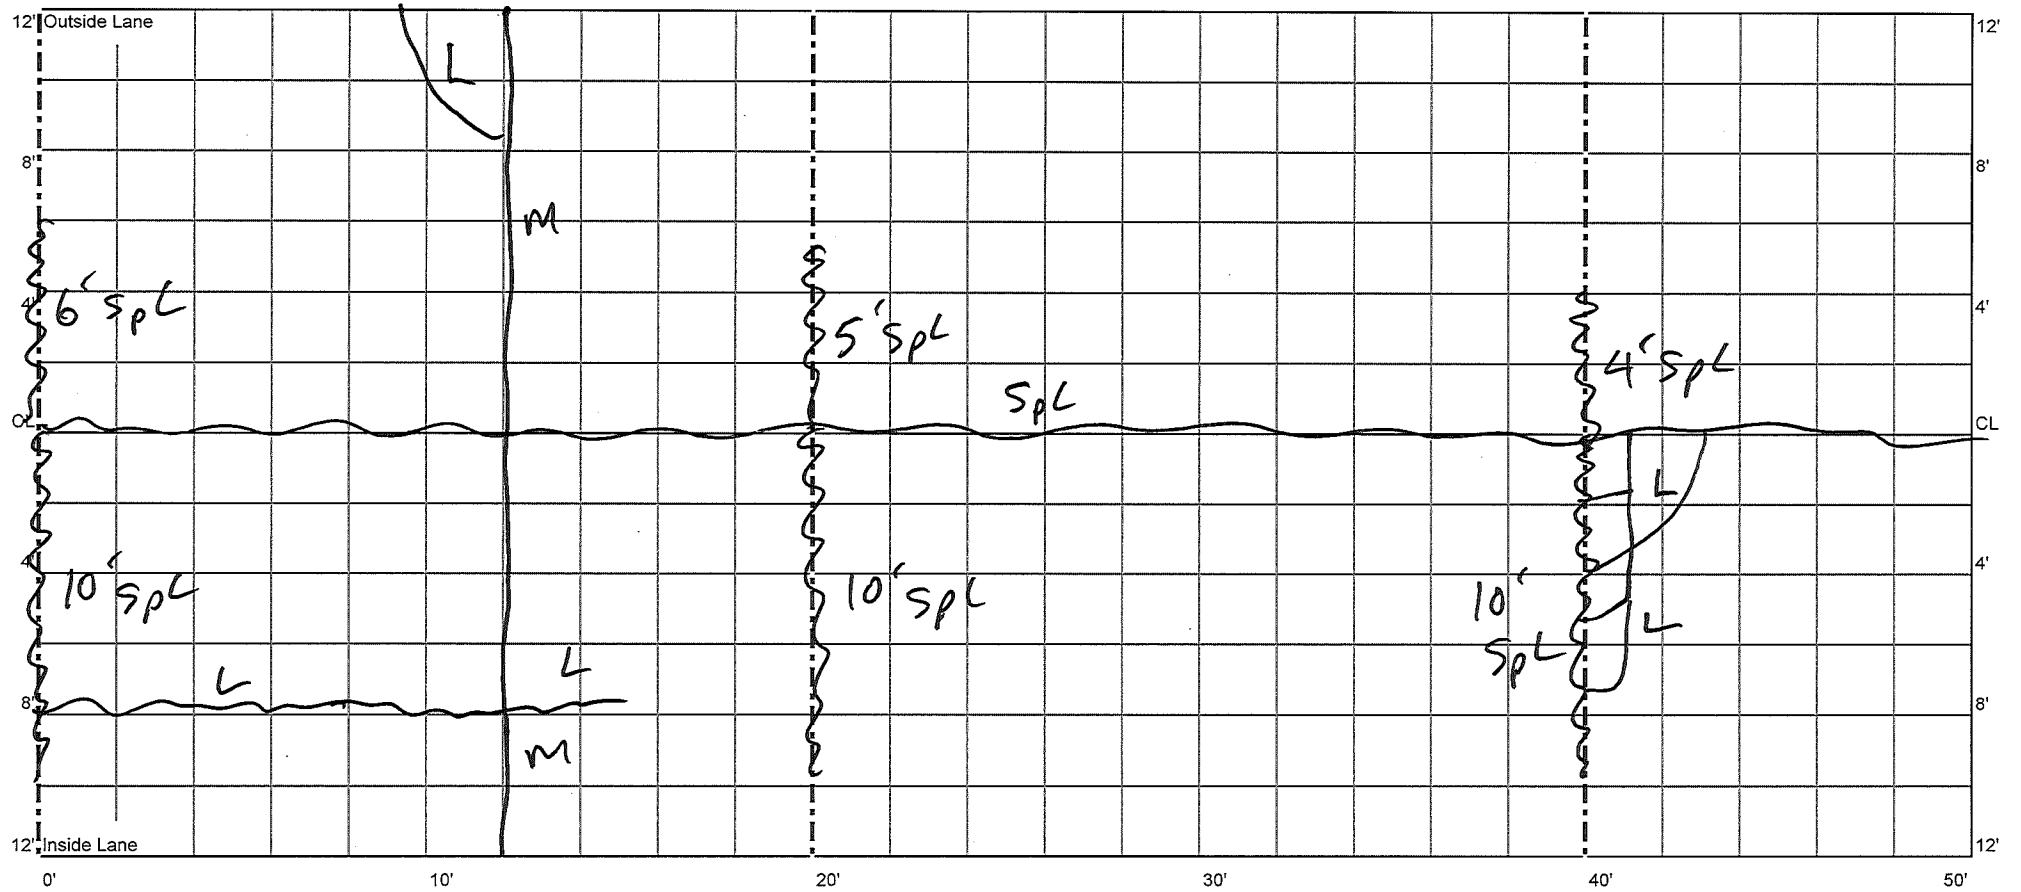


Cell 39
350 - 400 ft

JT 1133

JT 1134

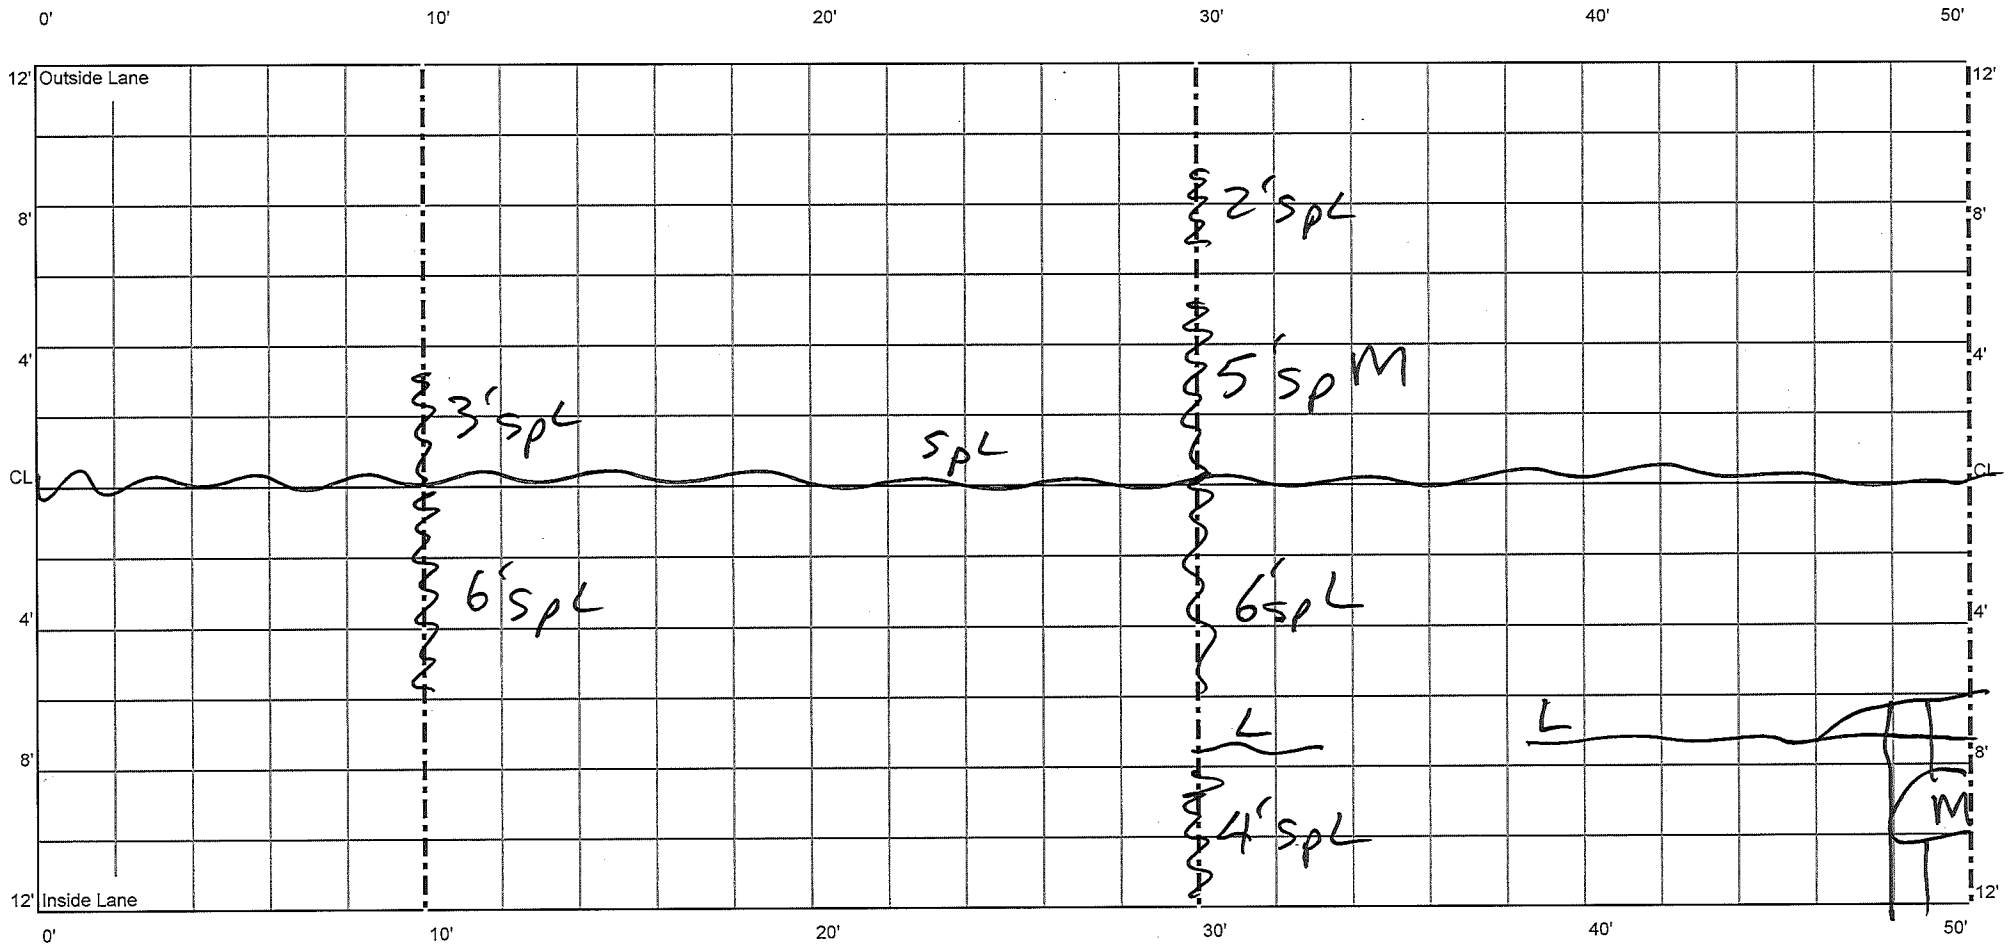

Cell 39
400 - 450 ft

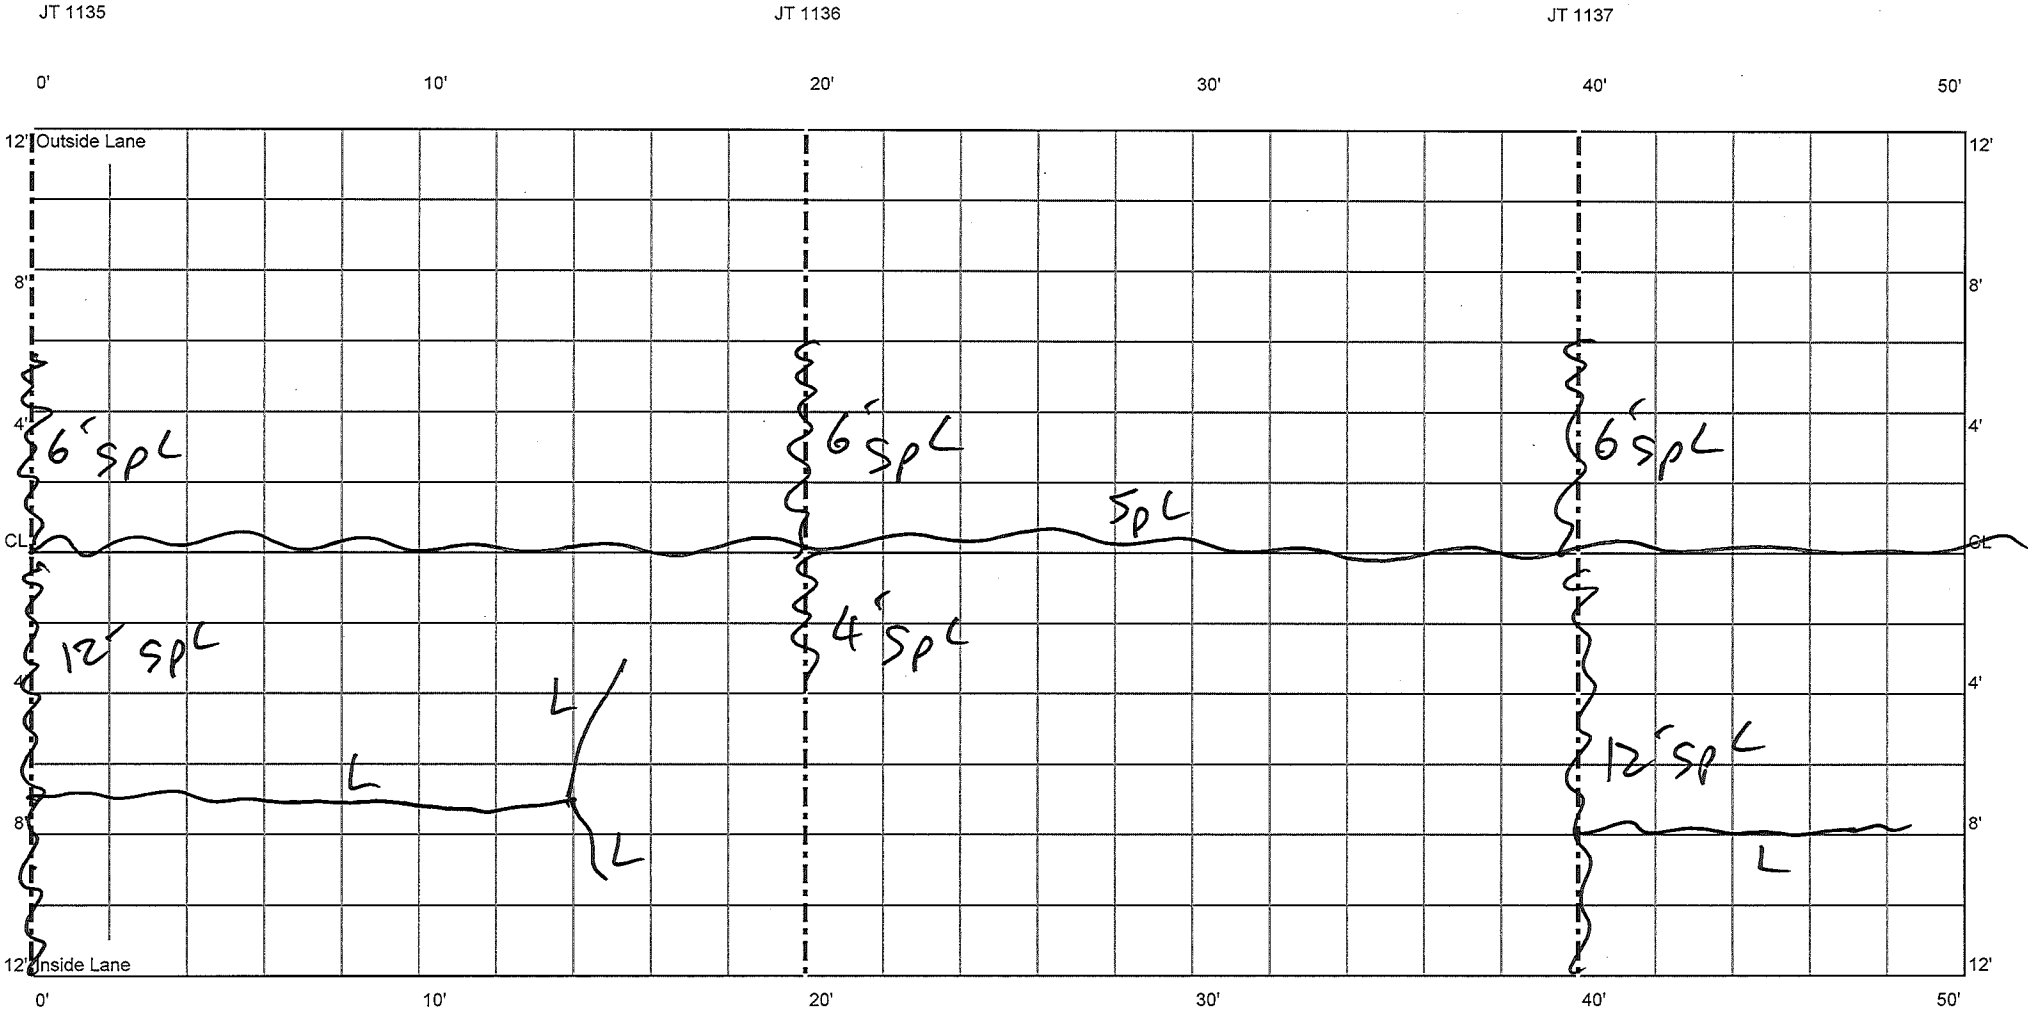

Cell 39
450 - 500 ft



JT 1138

JT 1139

