




CELL 9
50 - 100 ft

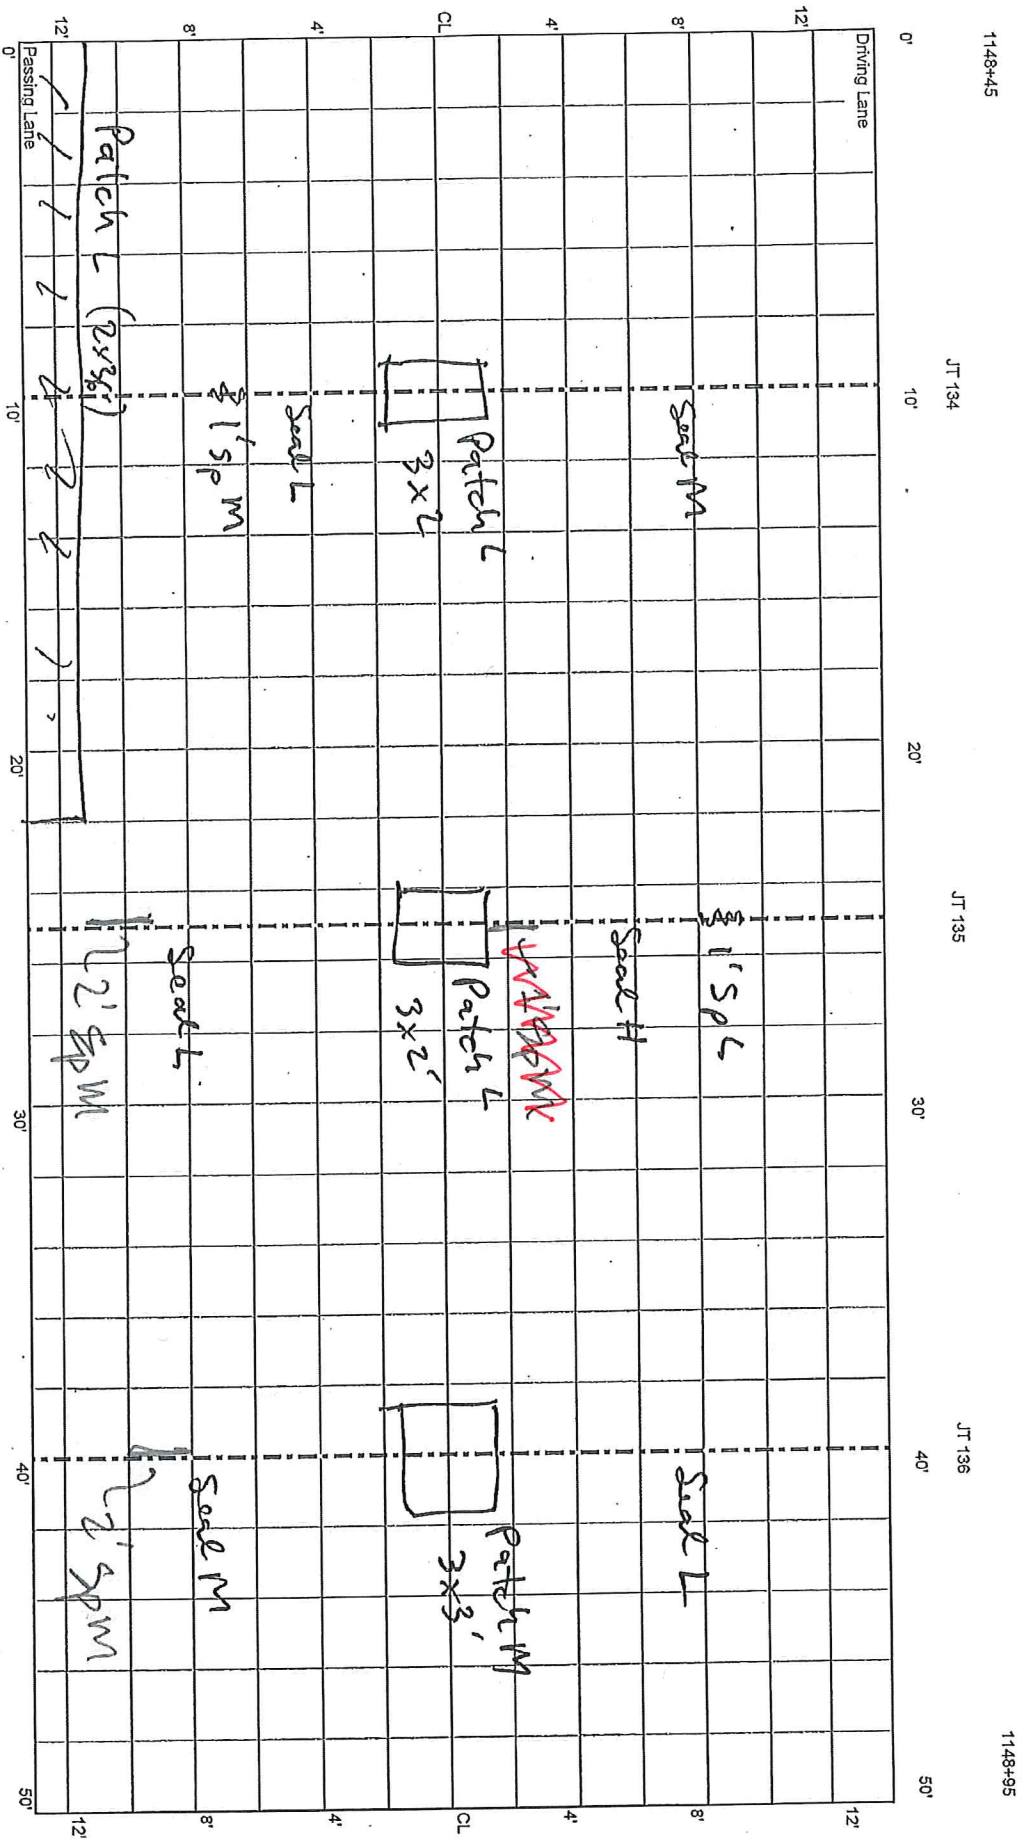


CELL 9
100 - 150 ft

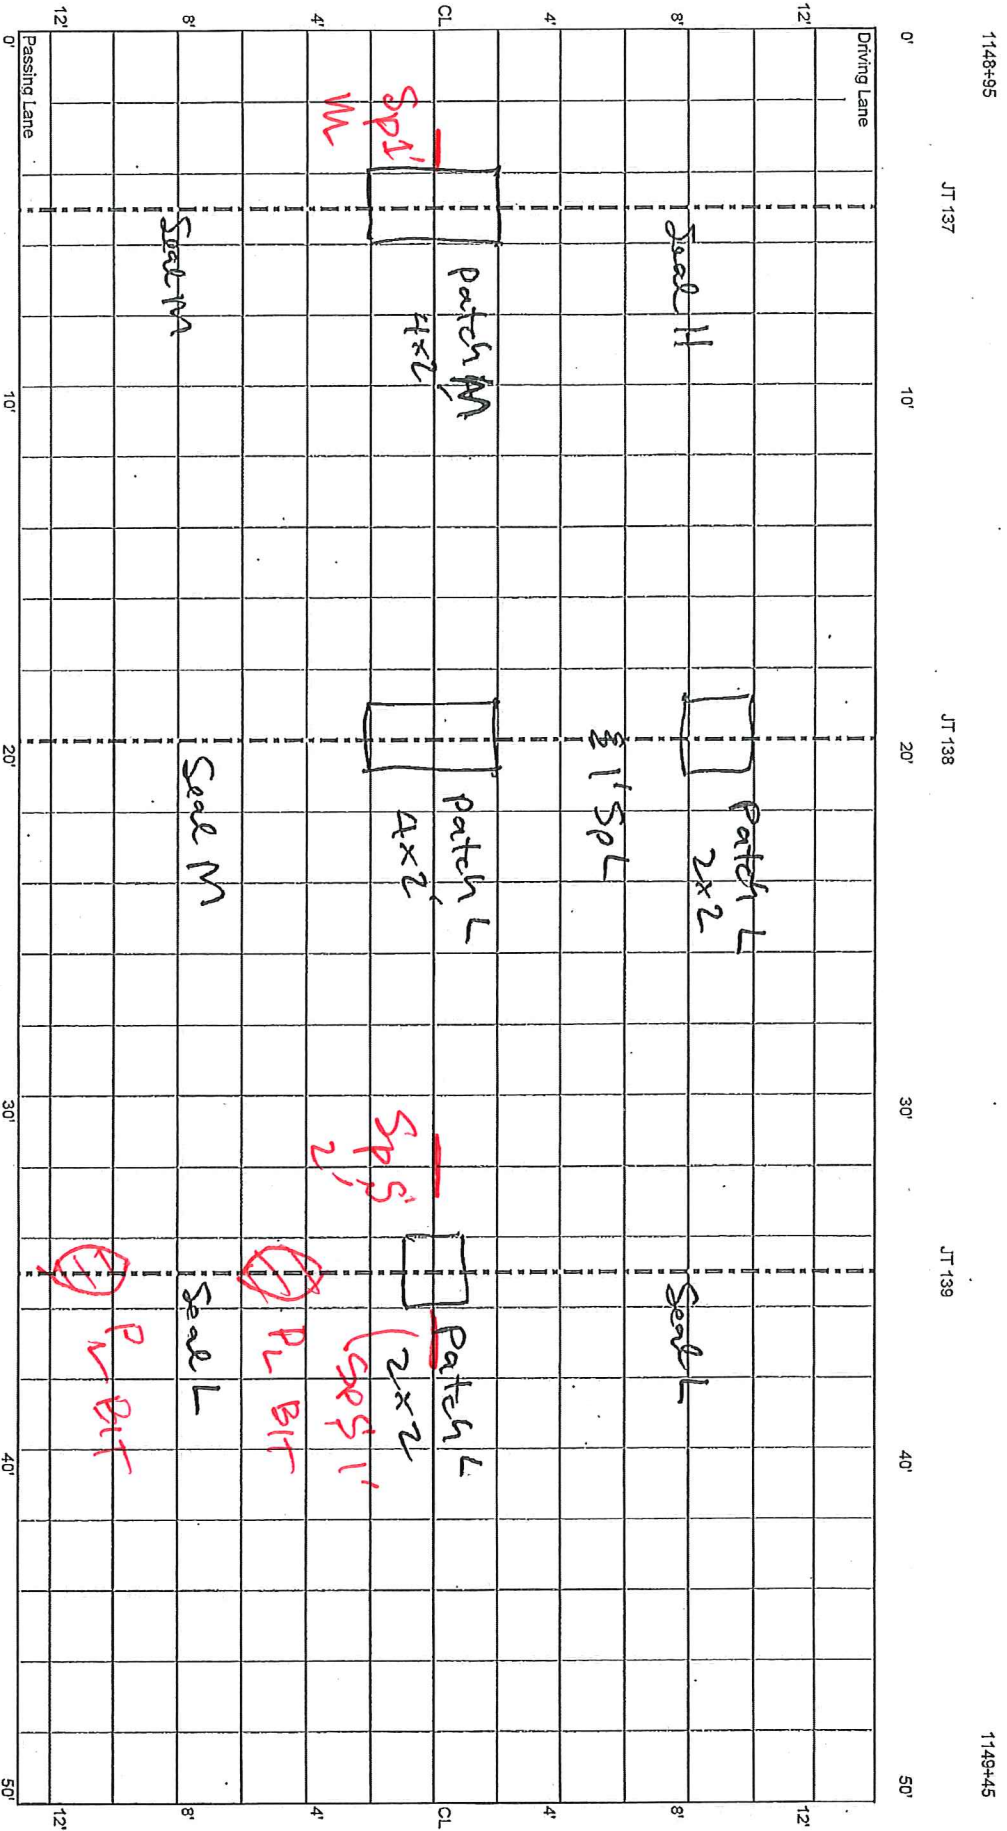


CELL 9
150 - 200 ft

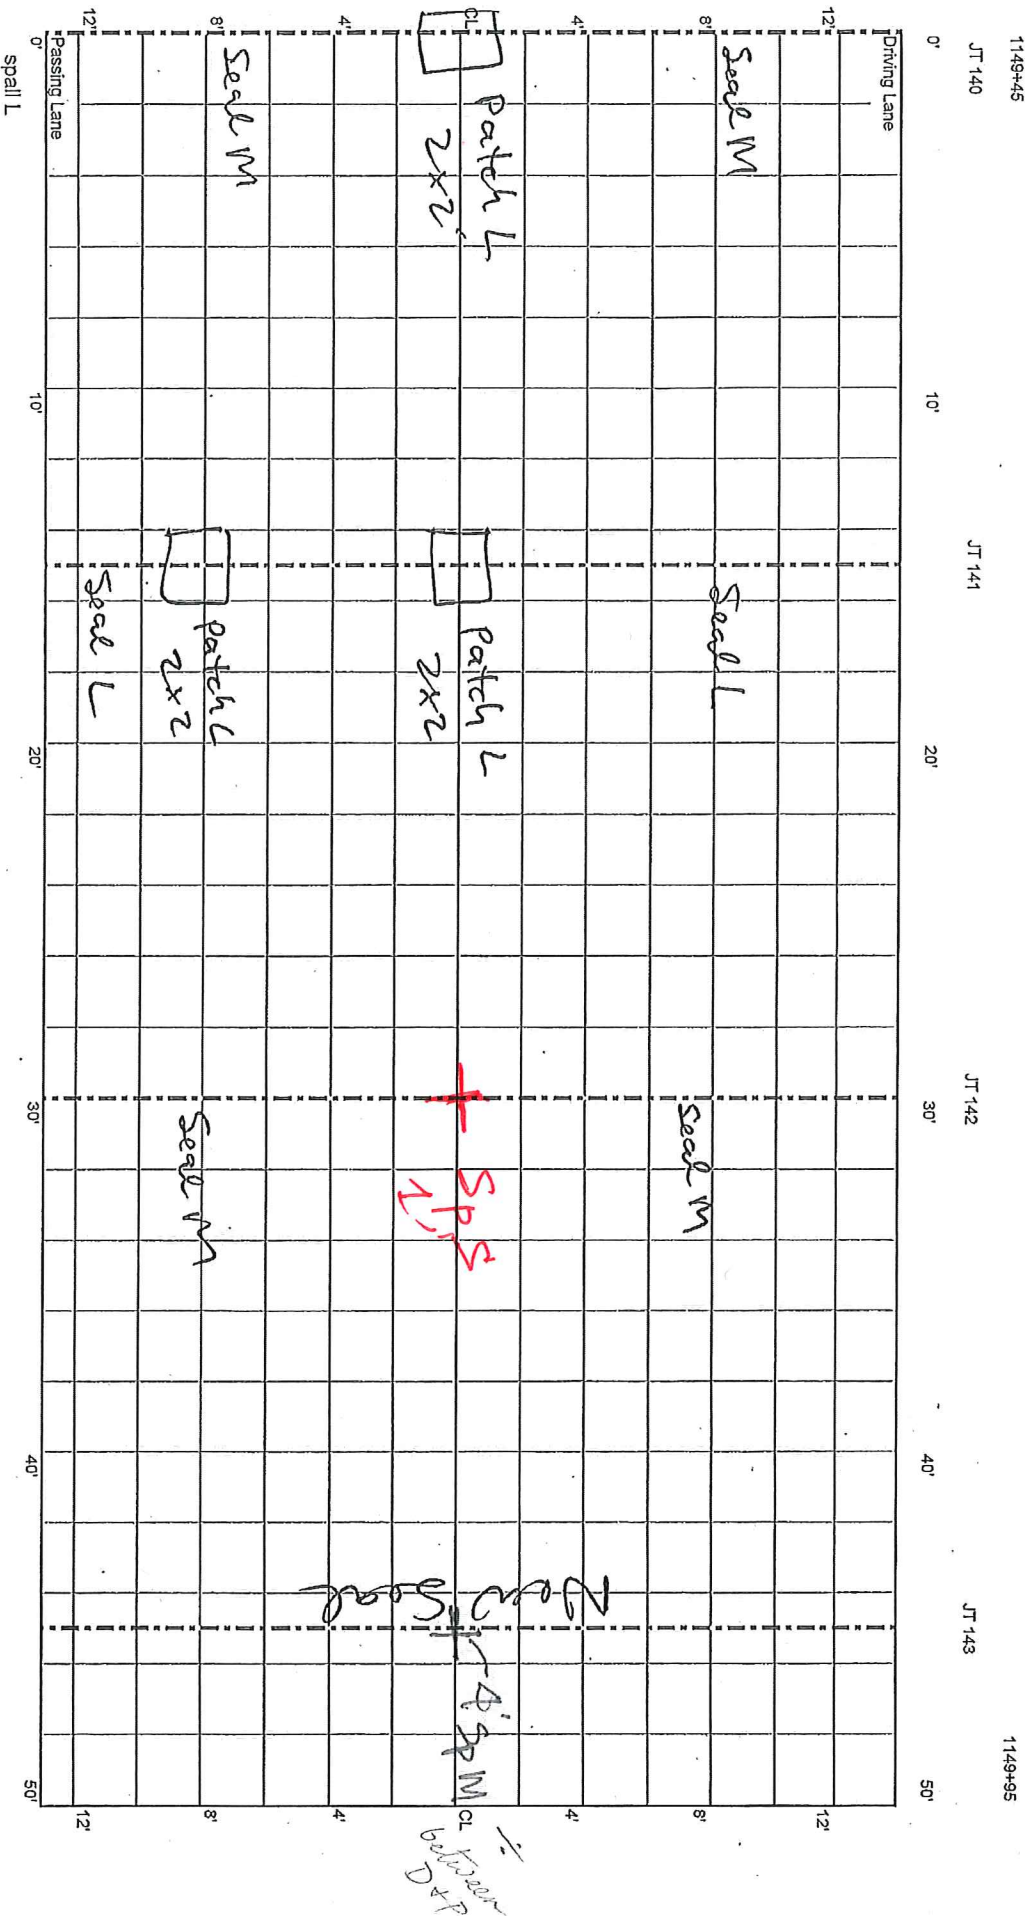


CELL 9
200 - 250 ft

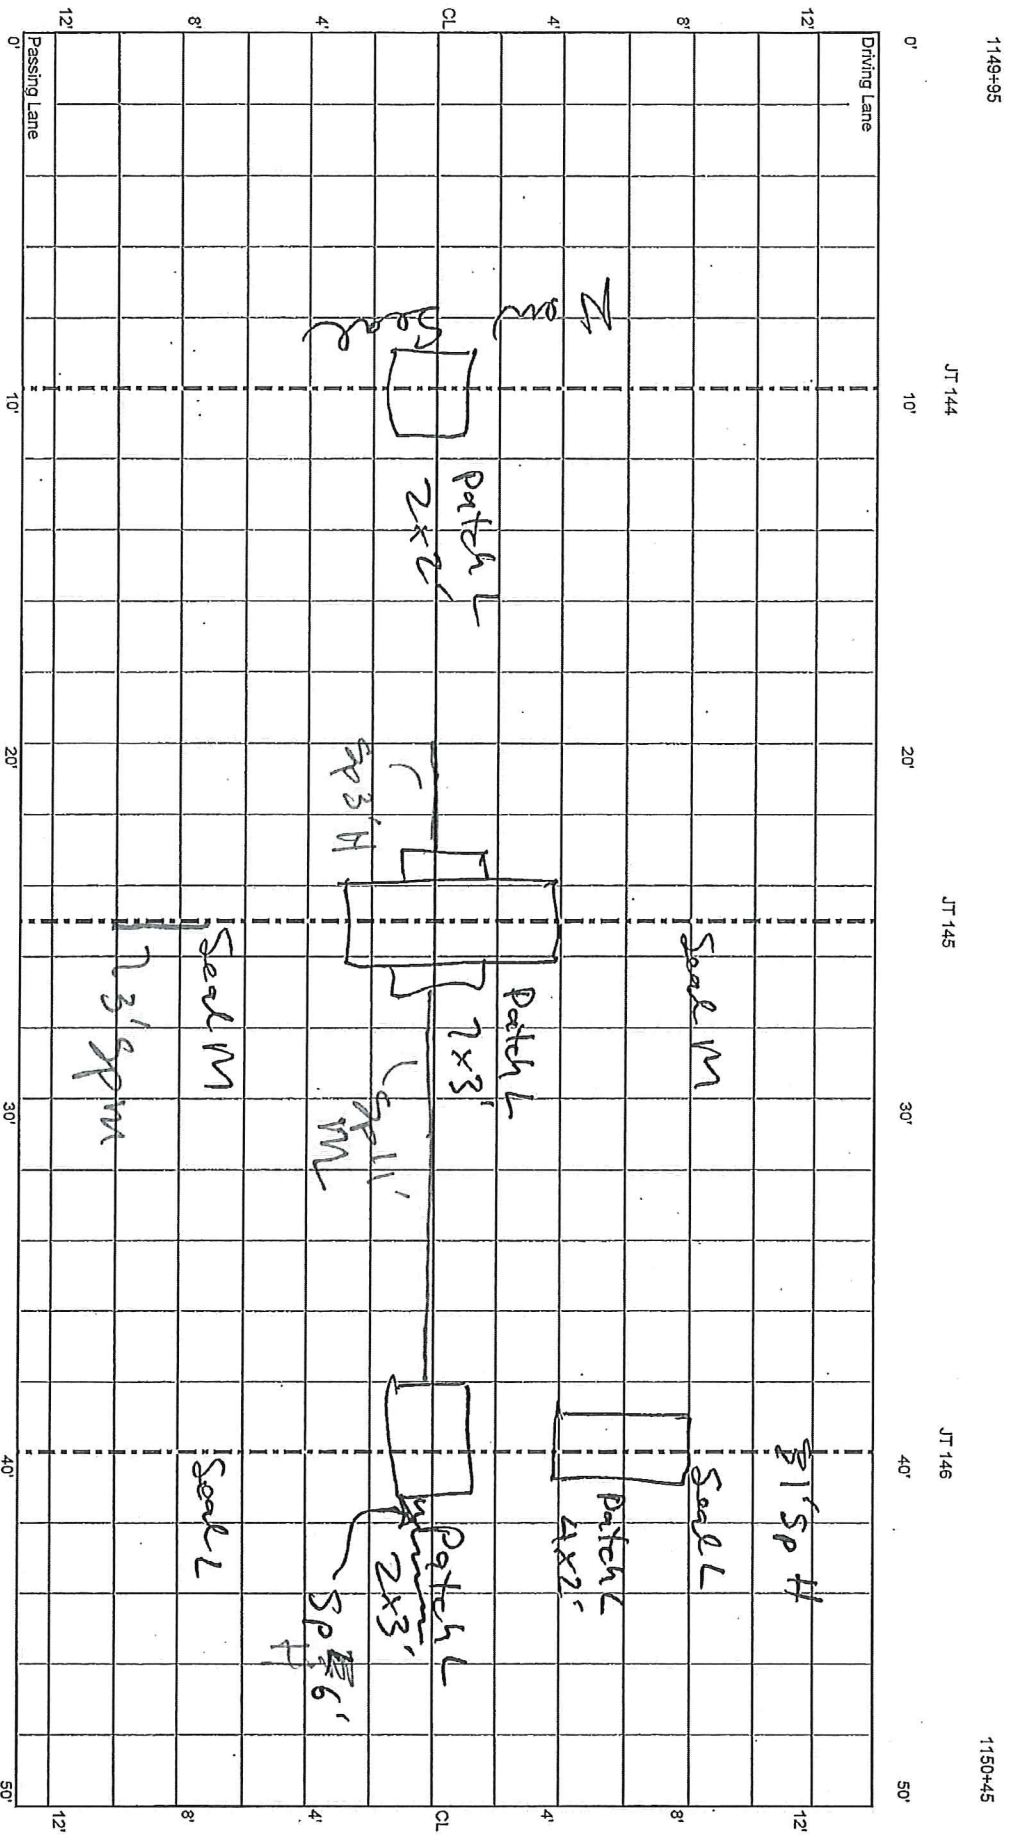


CELL 9
250 - 300 ft

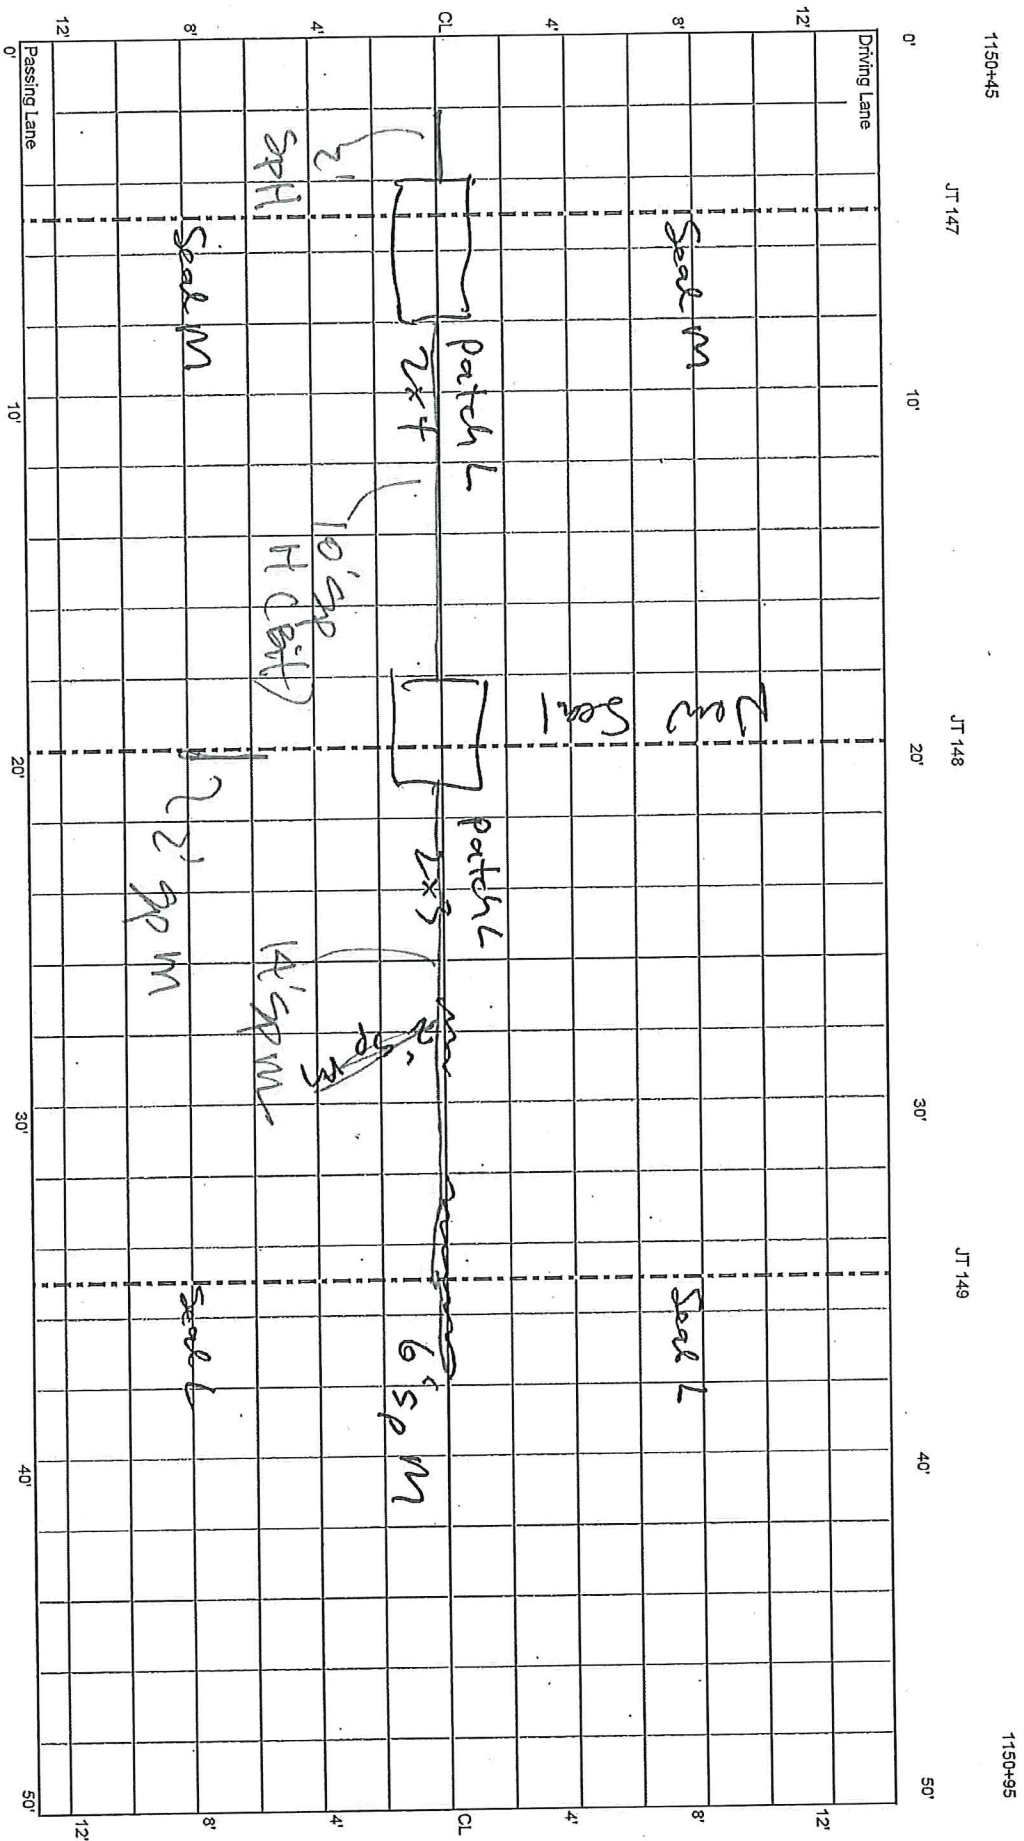


CELL 9
300 - 350 ft

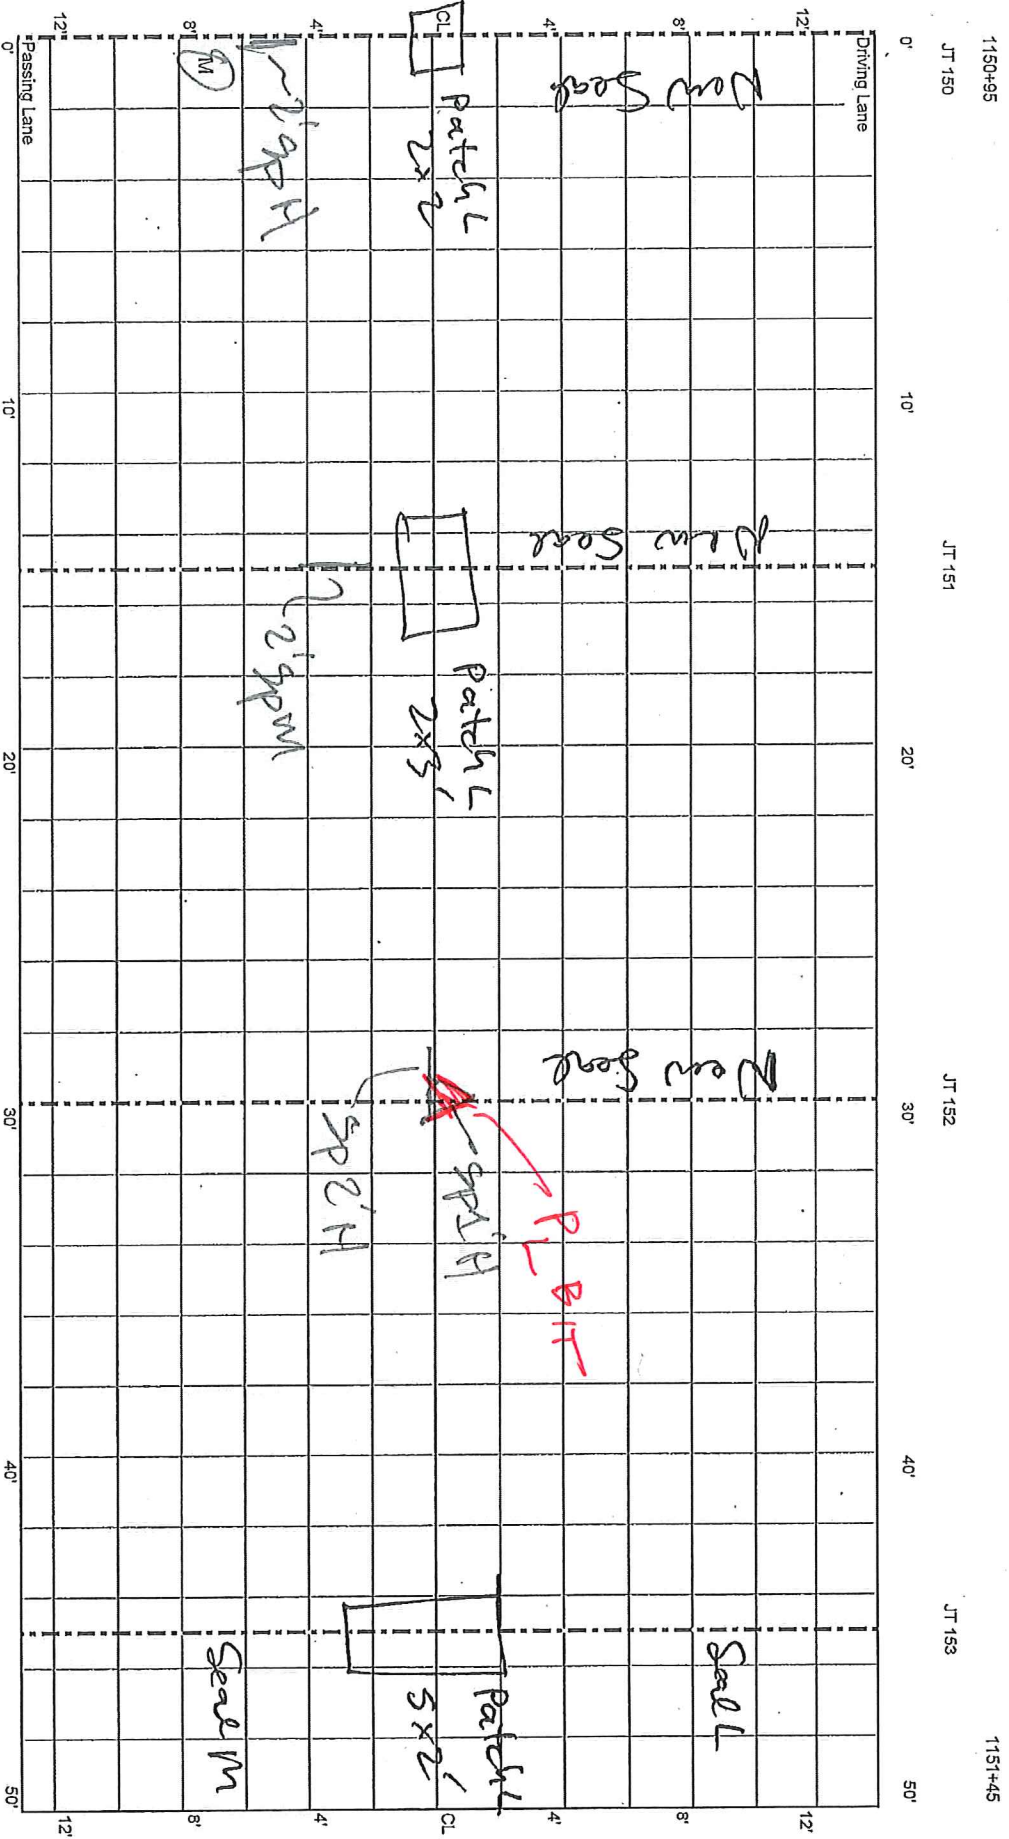


CELL 9
350 - 400 ft

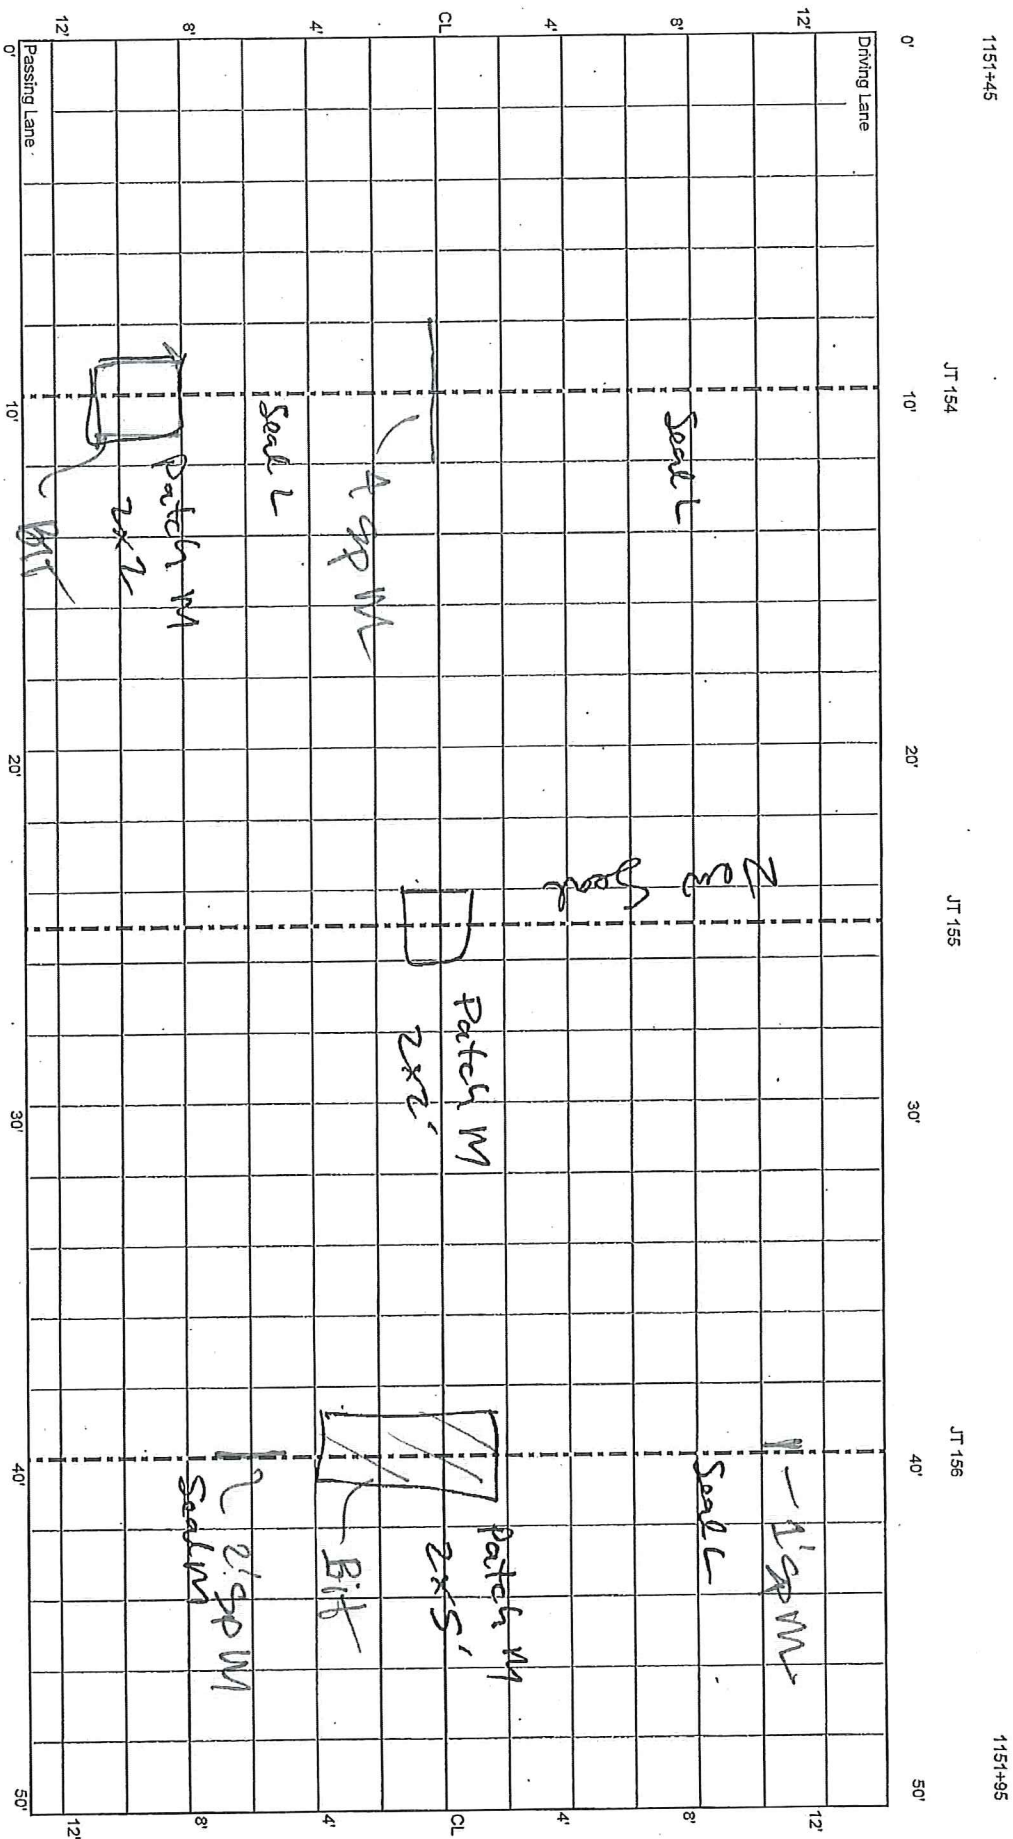

CELL 9
400 - 450 ft

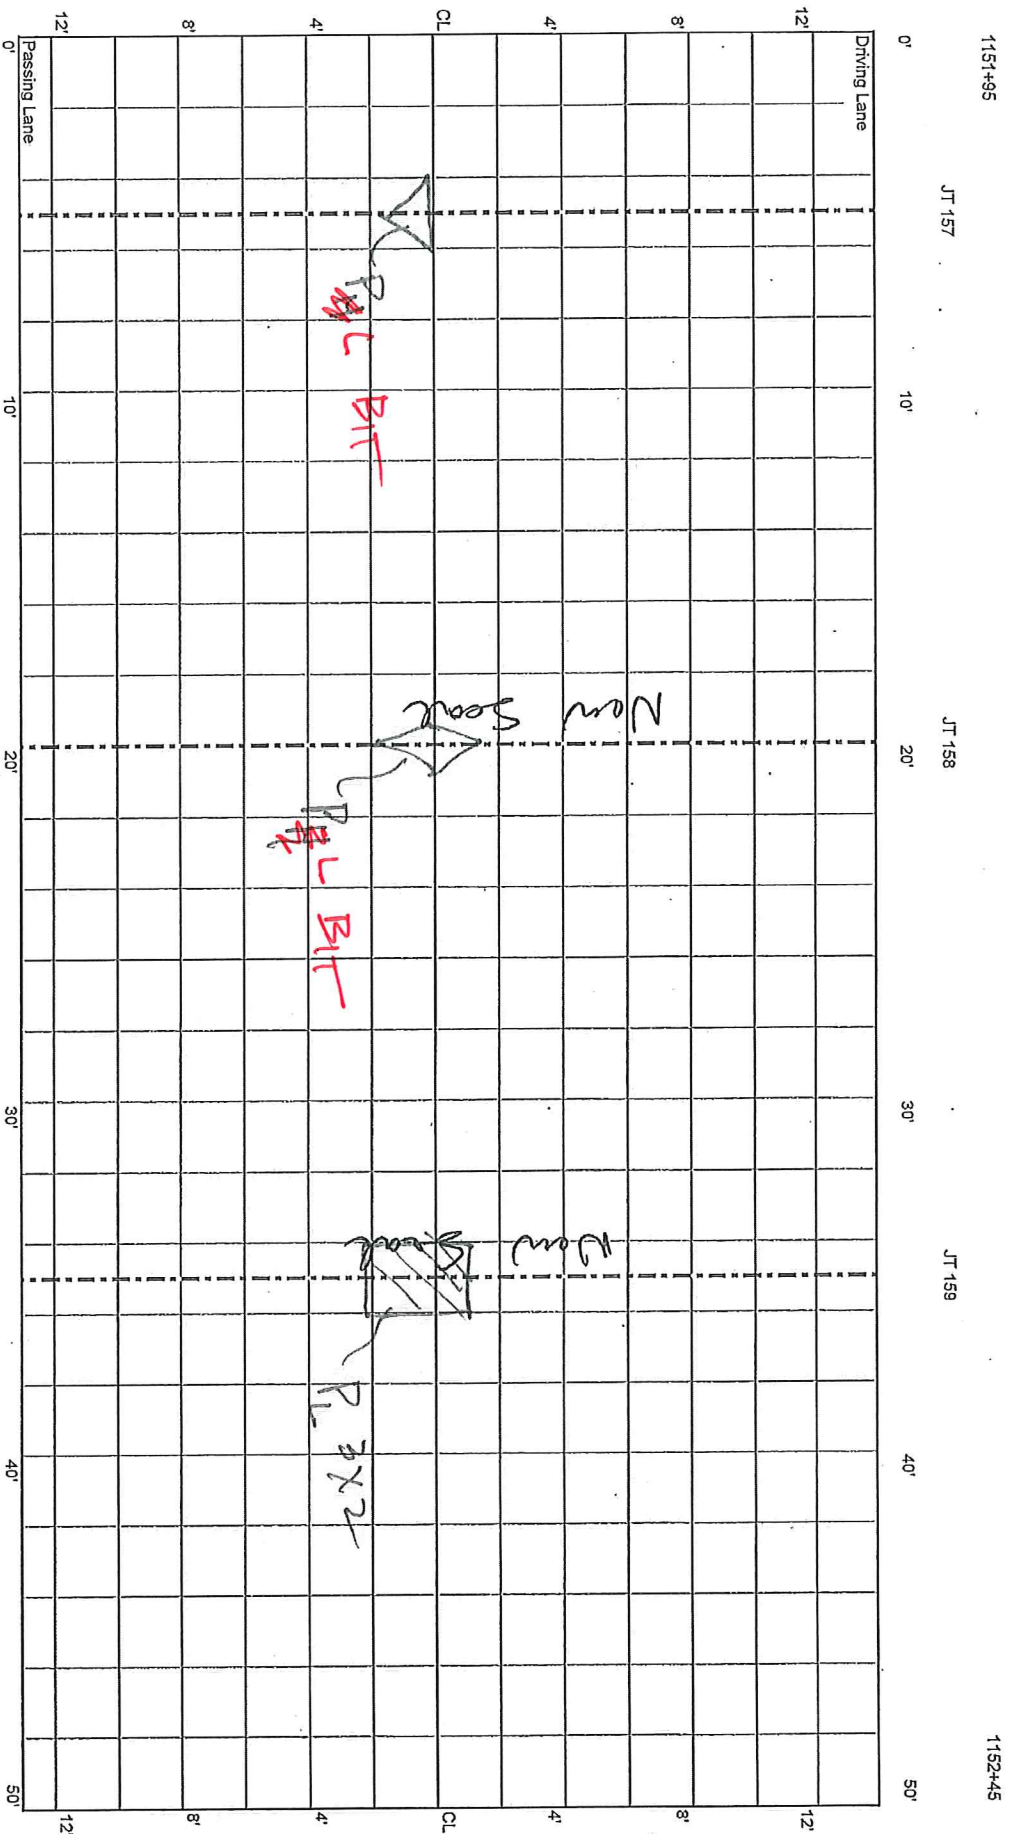

CELL 9
450 - 500 ft

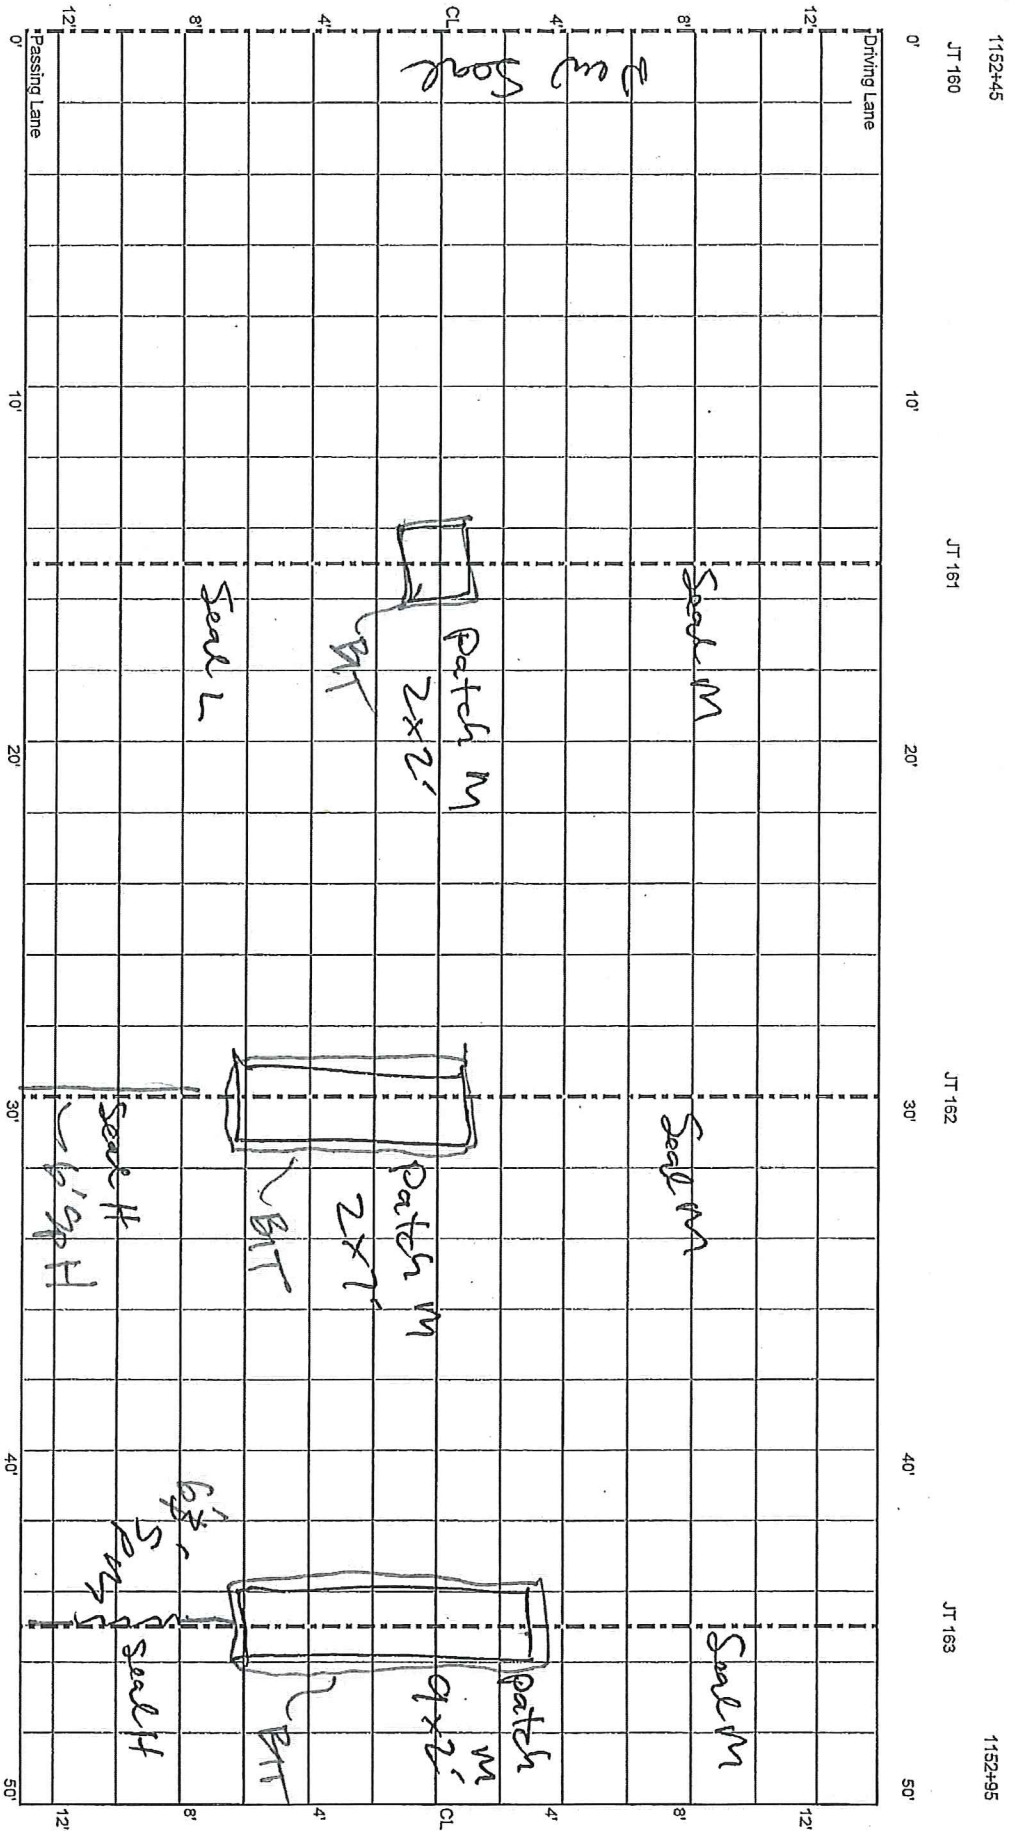

Cell 9 Transition

1152+95

JT 164

1153+35

JT 165

CELL 9
500 - 550 ft

