

3/28/2014 DAV
5/27/2015 BJB

File LV08

CELL 28
0 - 50 ft

INSIDE LANE MICROSURFACED


June 27, 2012

INSIDE LANE
CAN SEE DISTINCTIVE RUTTING
WITH DOUBLE WHEEL DEFINITION

181+00

1.5
FWD


181+50

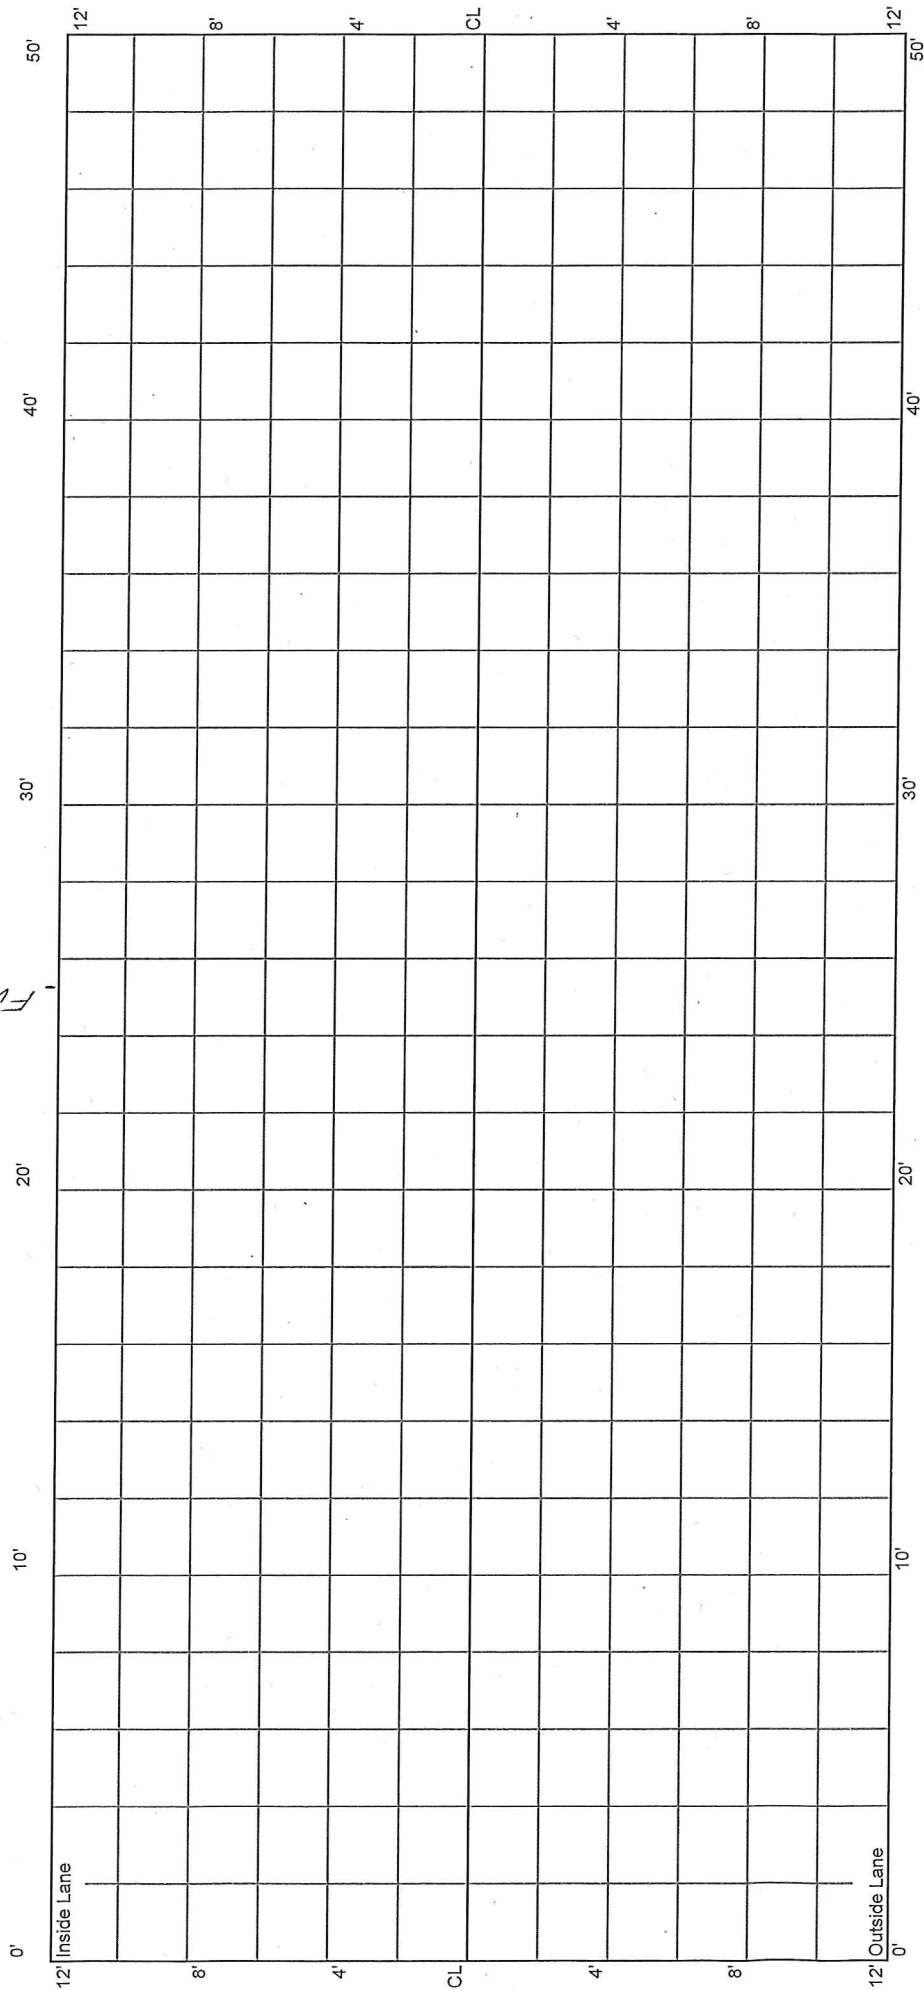

CELL 28
50 - 100 ft


181+50
FWD

182+00

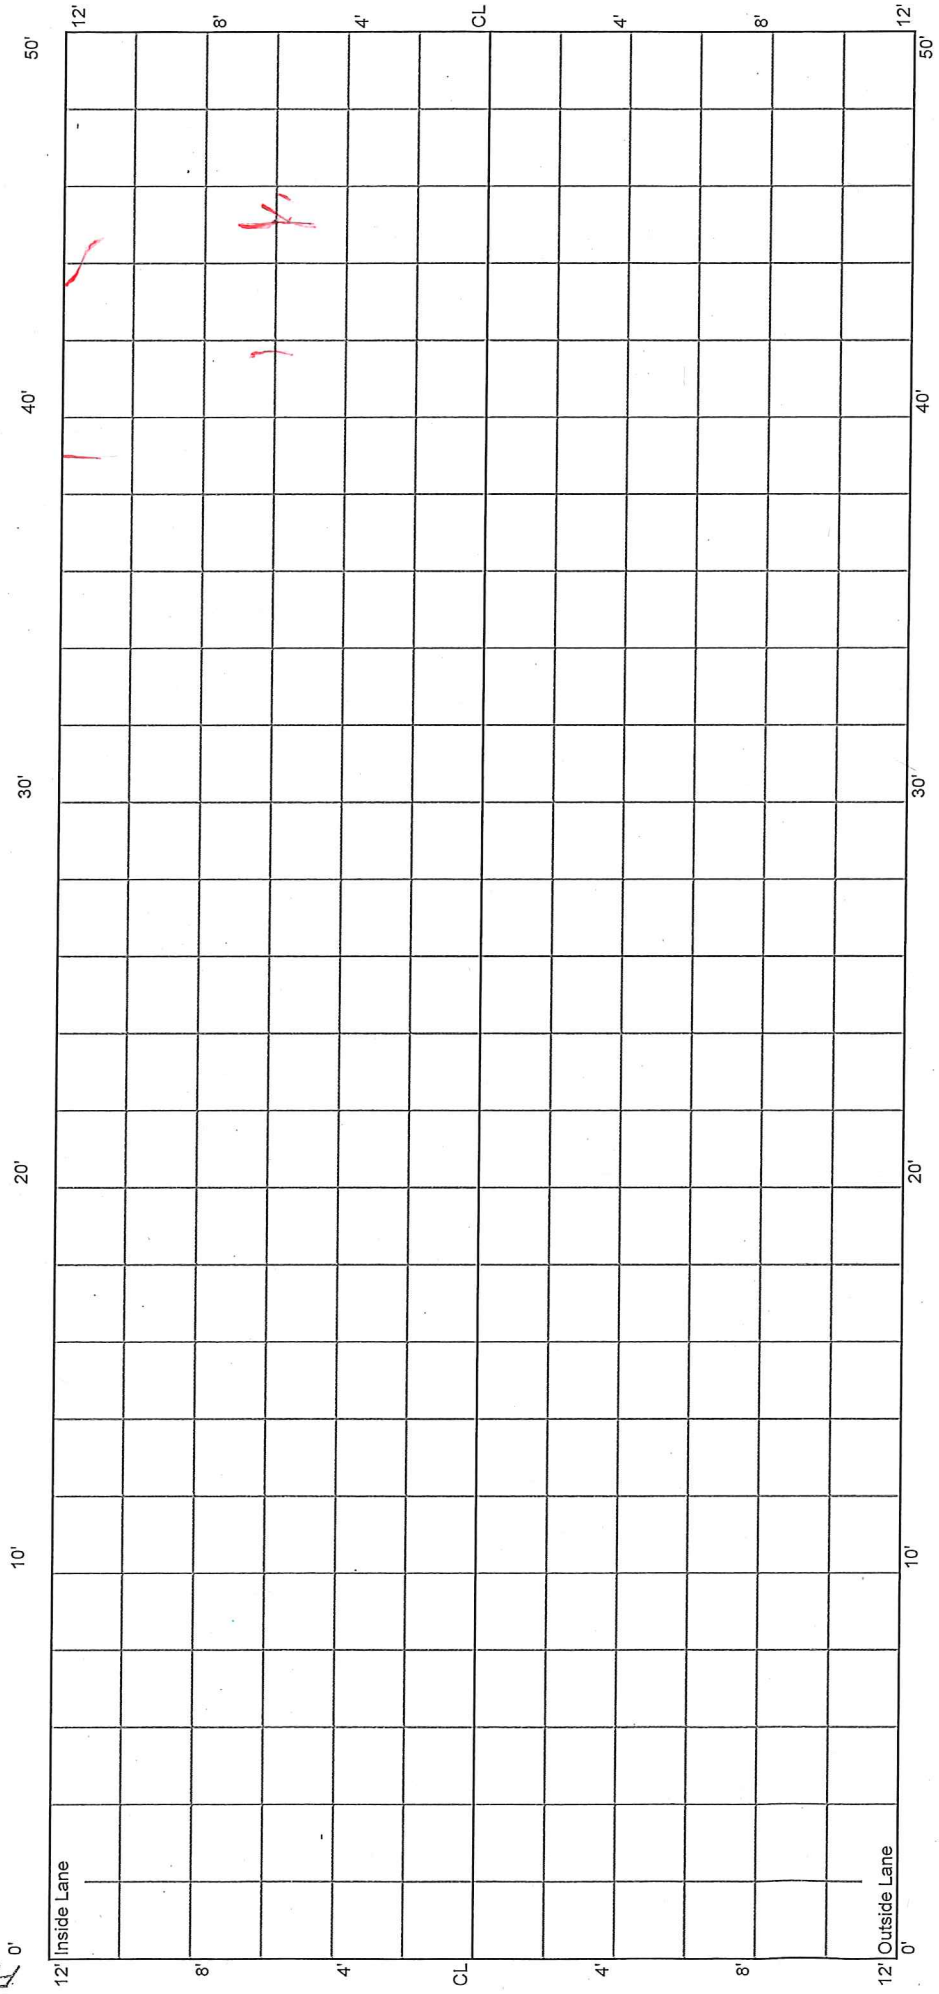


CELL 28
100 - 150 ft


Throughout INSIDE LANE
Scrape w/ plow
Blade
1' from edge

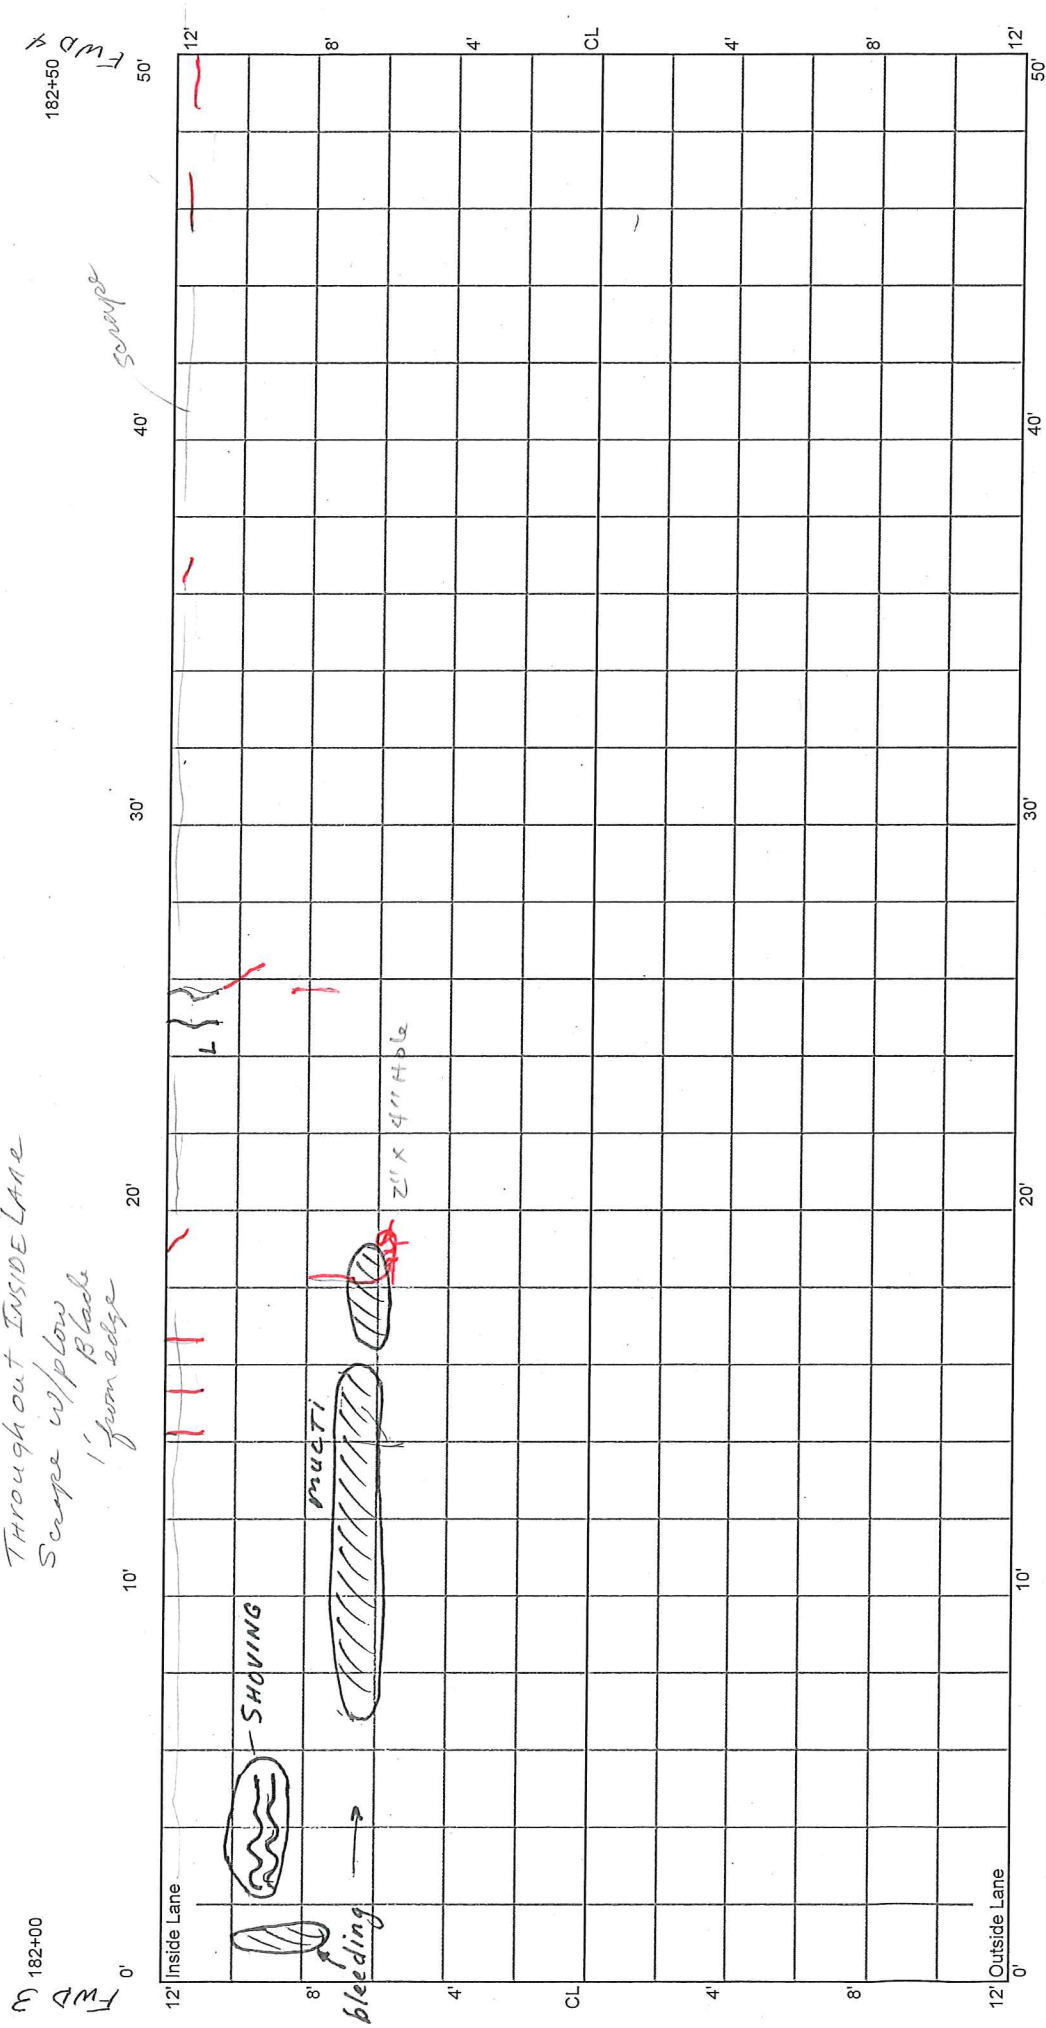

CELL 28
150 - 200 ft

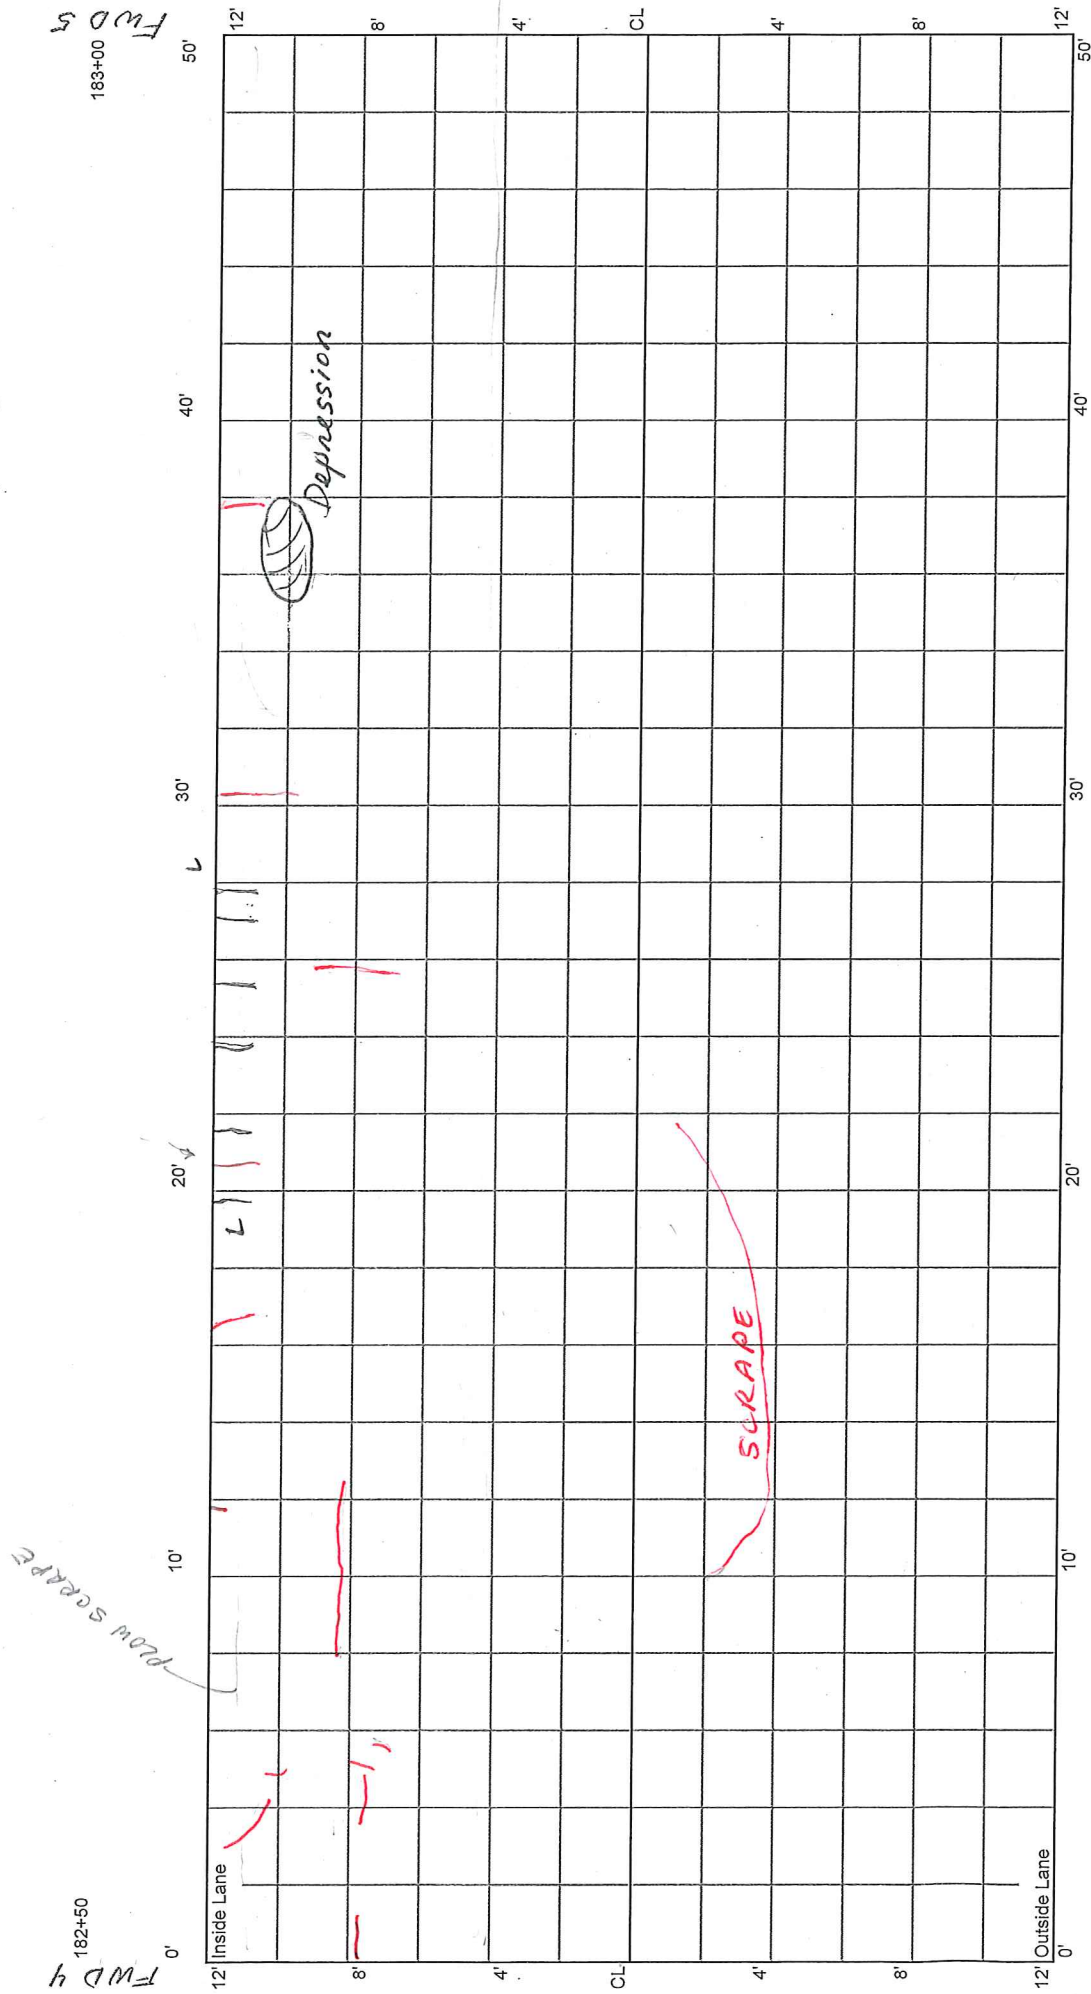


CELL 28
200 - 250 ft

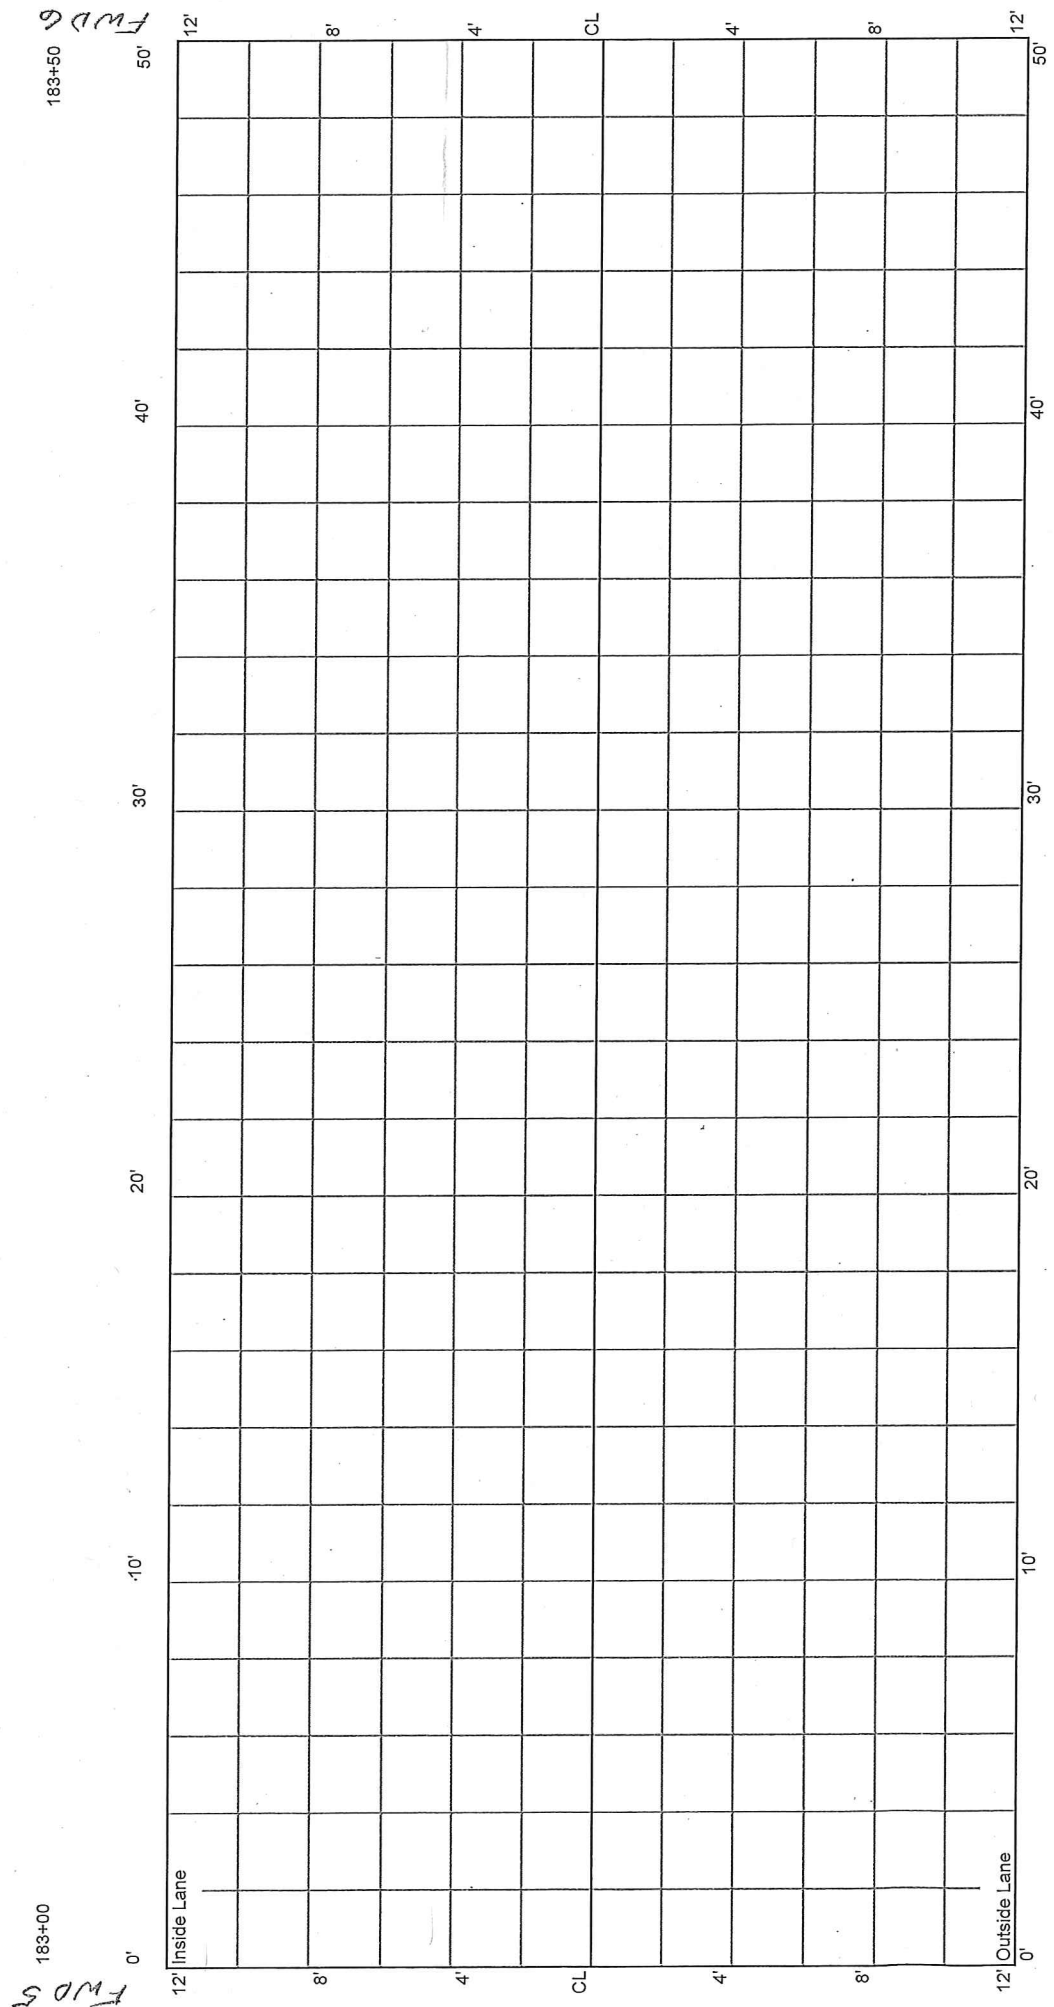

CELL 28
250 - 300 ft


183+50 FWD 6
184+00 FWD 7
Pronounced rutting + flow scrapes

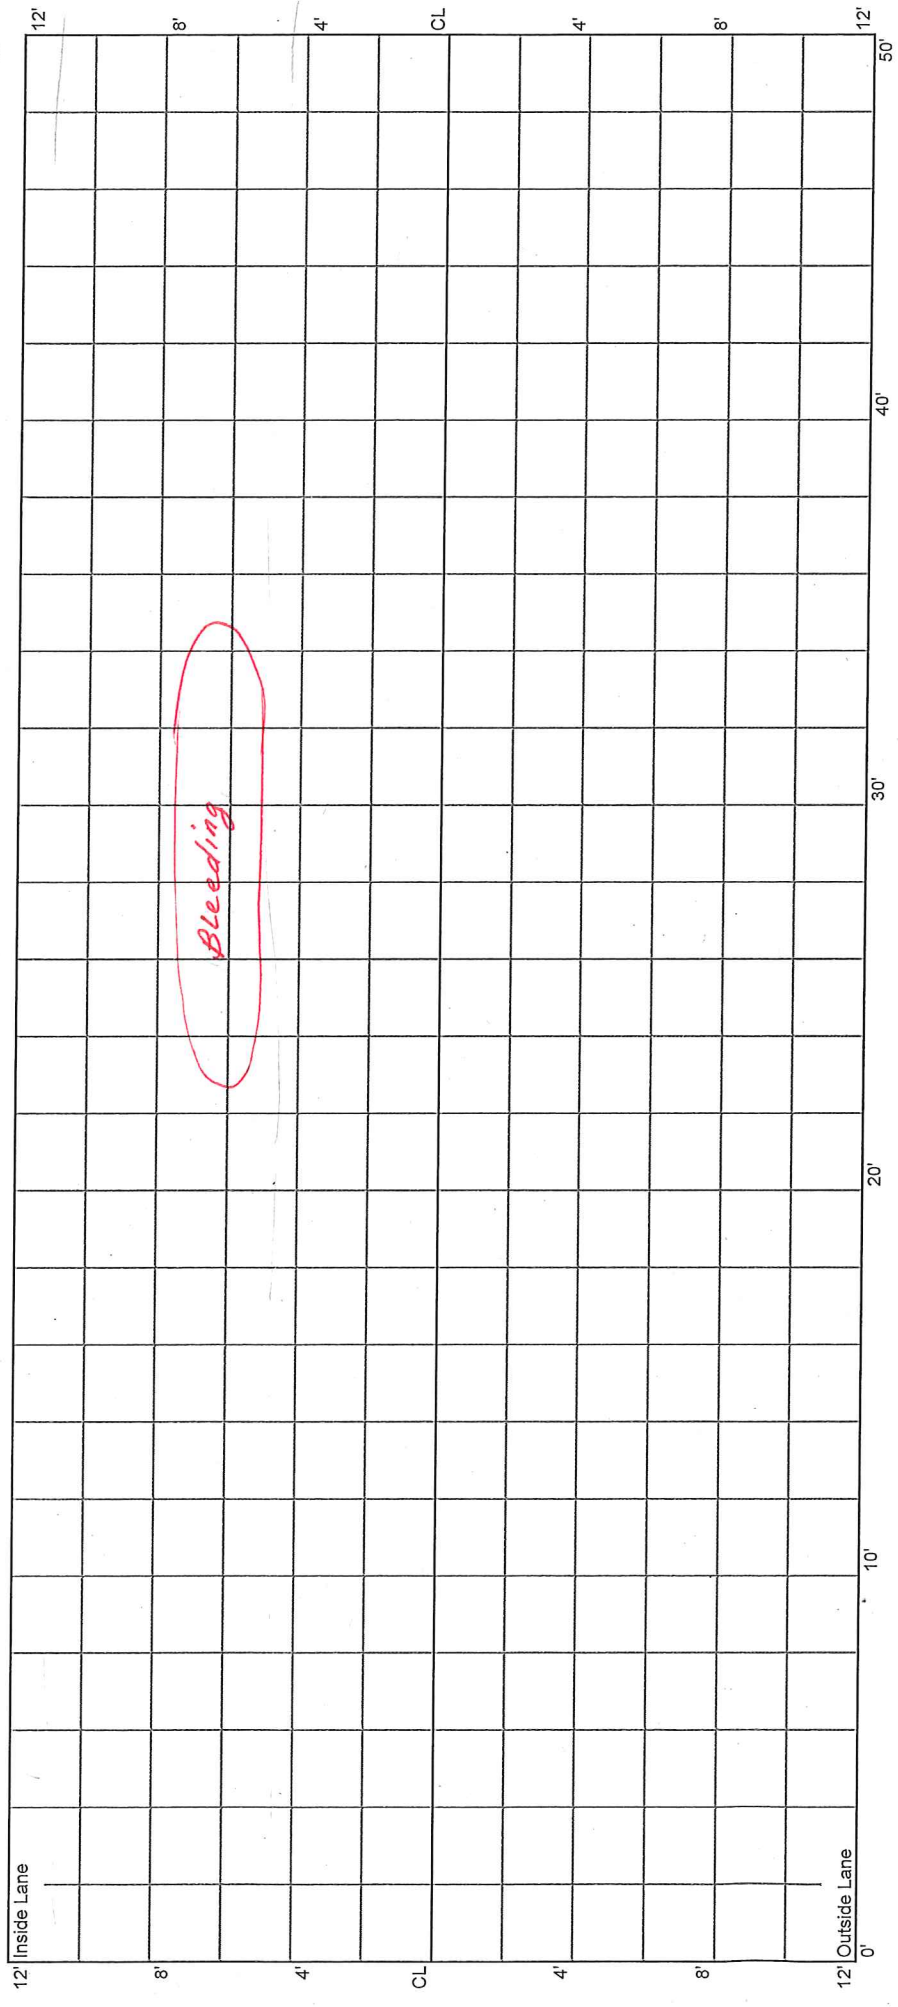


CELL 28
300 - 350 ft

184+00
FWD
7
12' Inside Lane
0'
10'
4-5' from E
1' from fog line
PLOW Scarpa

184+50
FWD
8
50'

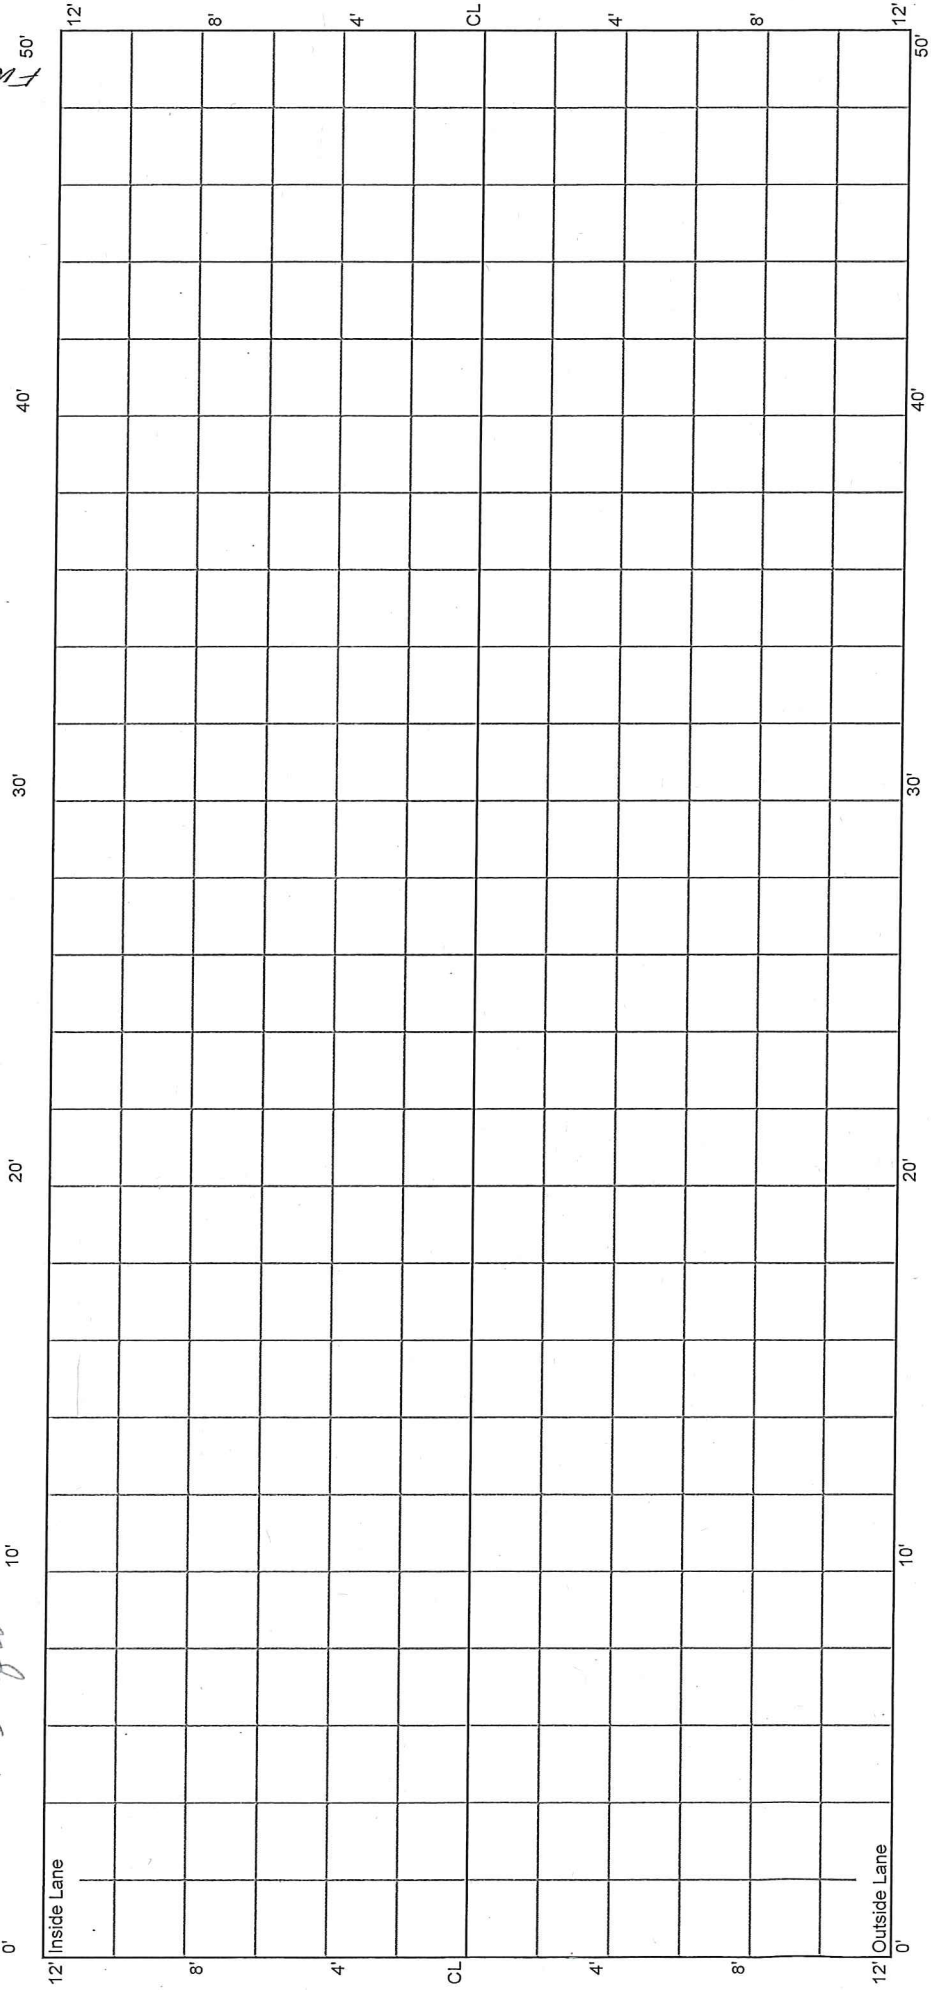

CELL 28
350 - 400 ft

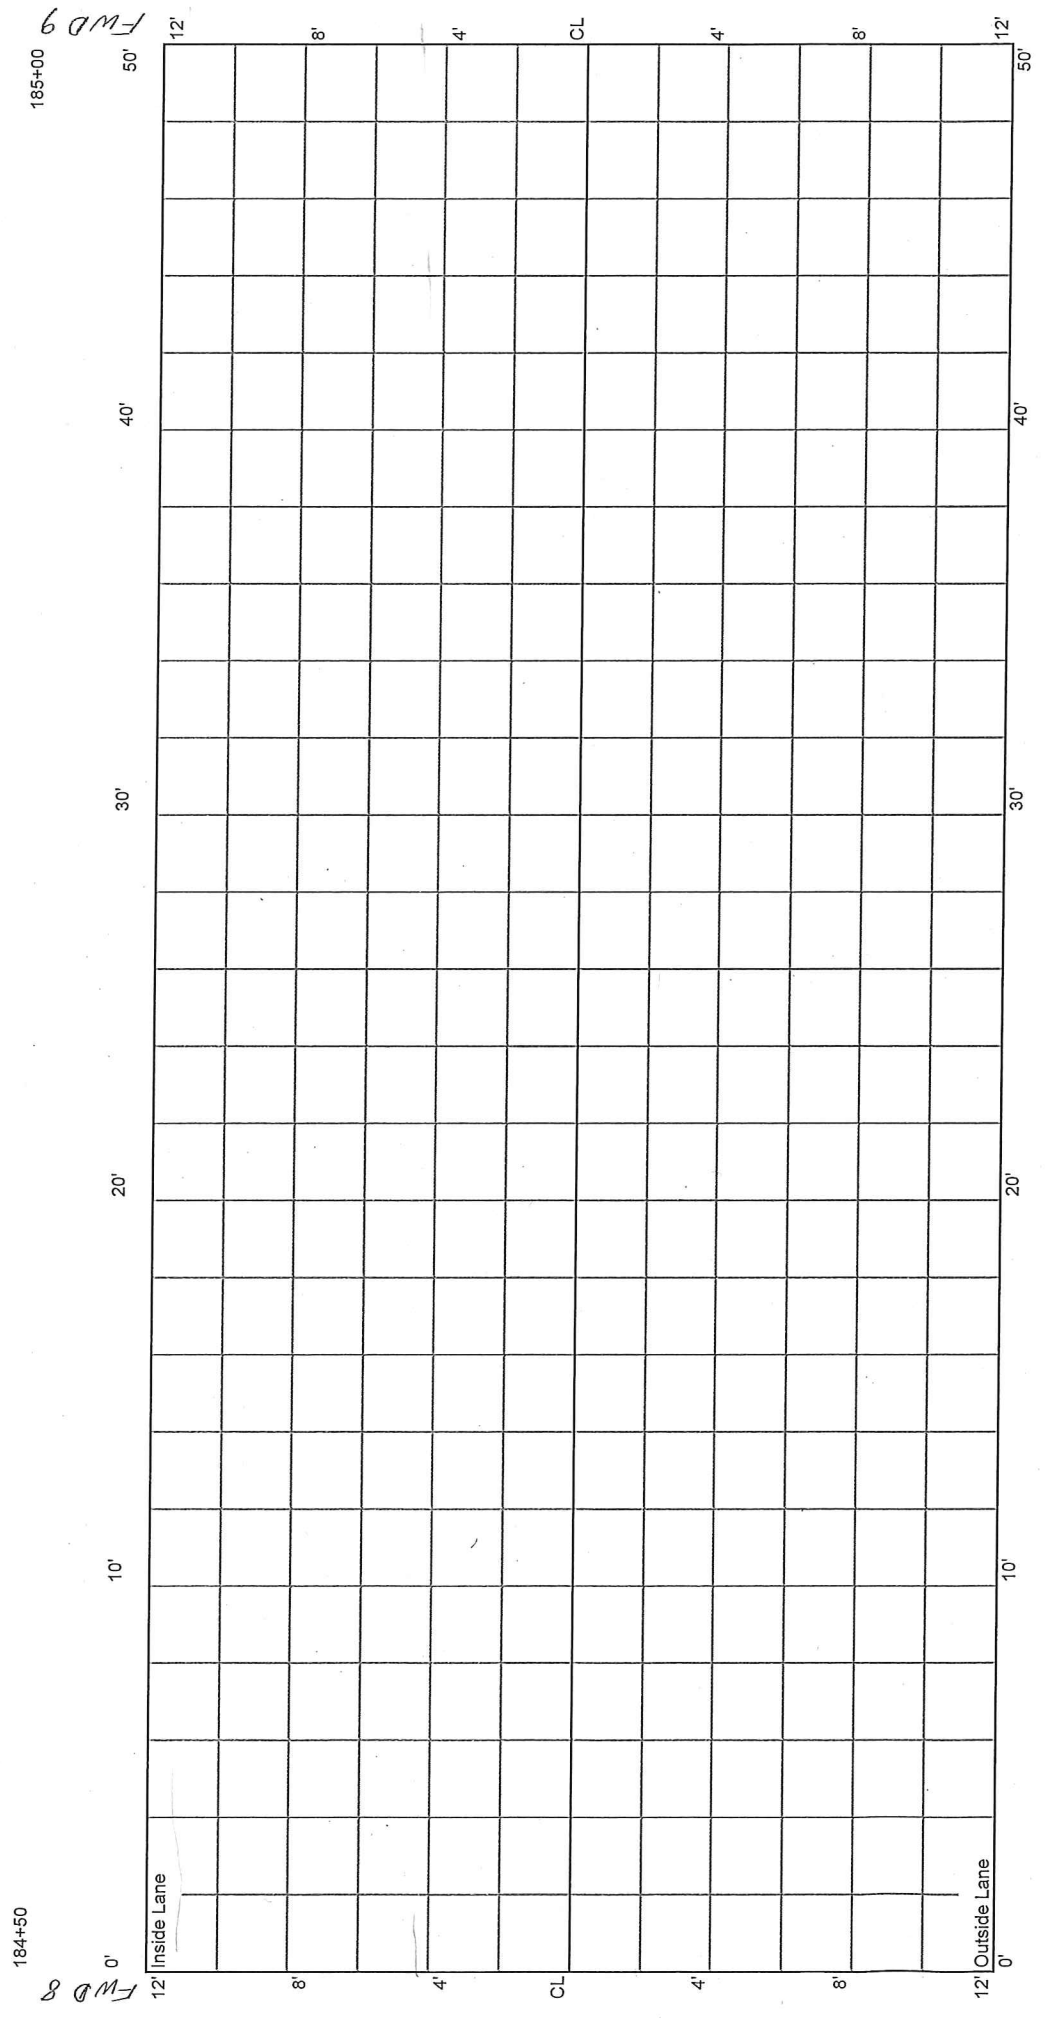

CELL 28
400 - 450 ft

185+00

WD9

0'

12' Inside Lane

10'

20'

30'

40'

50'

185+50

WD10

12'

8'

4'

CL

4'

8'

12'

50'

40'

30'

20'

10'

12' Outside Lane

0'

CELL 28
450 - 500 ft

185+50

FWD 10

186+00

END

