

CELL 89
0 - 50 ft

File LV06 (Previous Survey 10/5/2012)

Cell 88
3/28/2014 DAV

3/28/2014 DAV

5/28/2015 BJB

No SEALED JOINTS

2nd

173÷22

JT 8905


JT 8904

JT 8903

JT 8902


JT 8901

172+72
West End

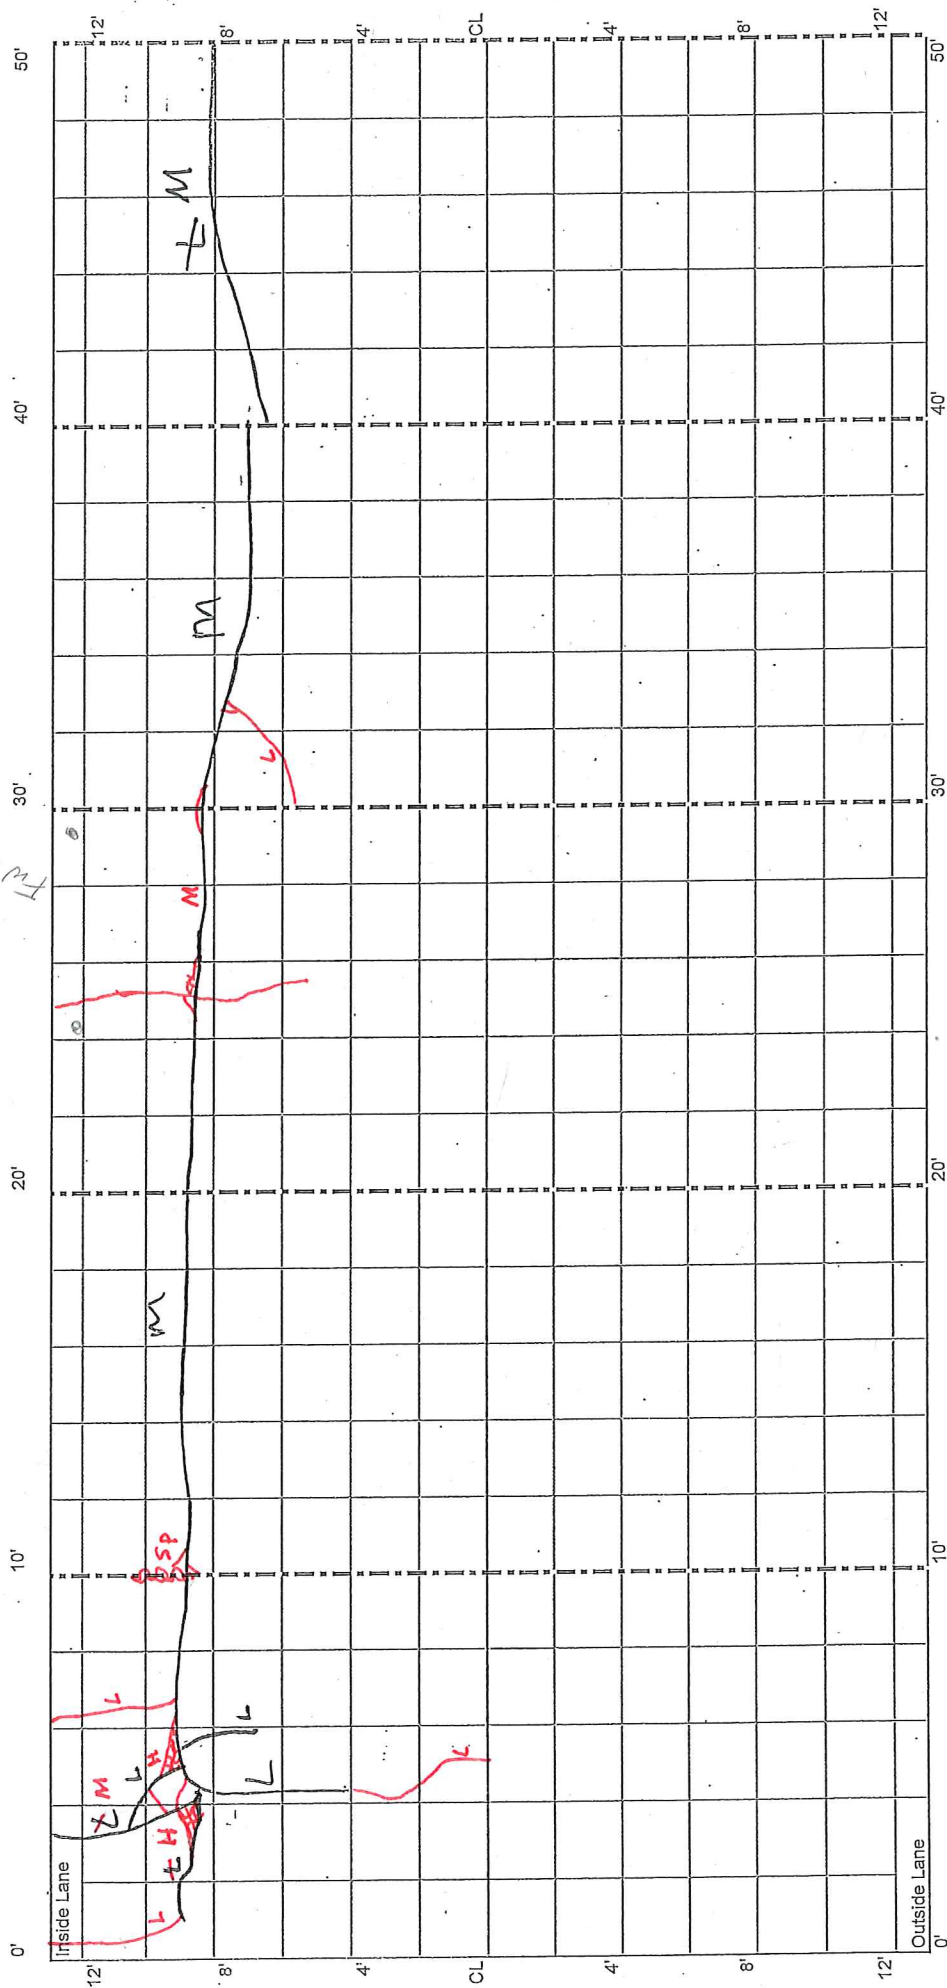


CELL 89
100 - 150 ft

173+72

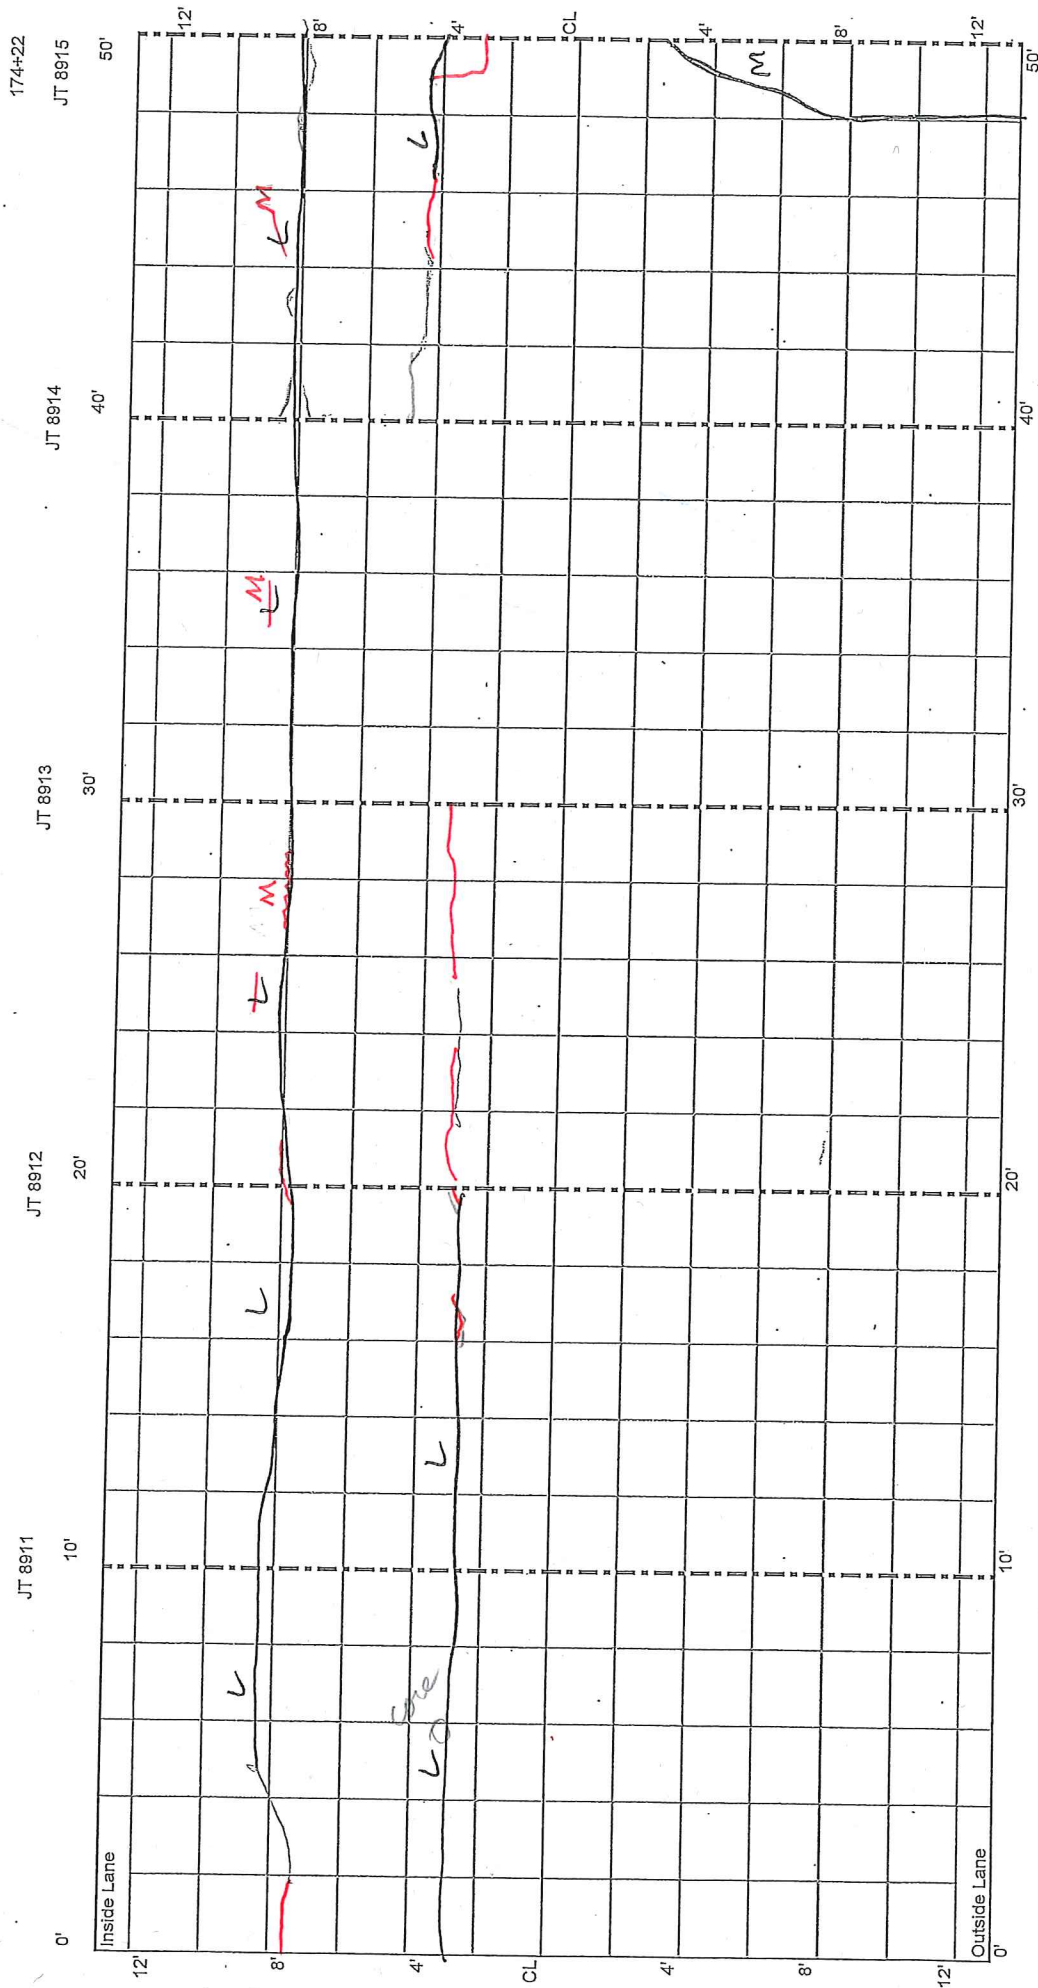

CELL 89
150 - 200 ft

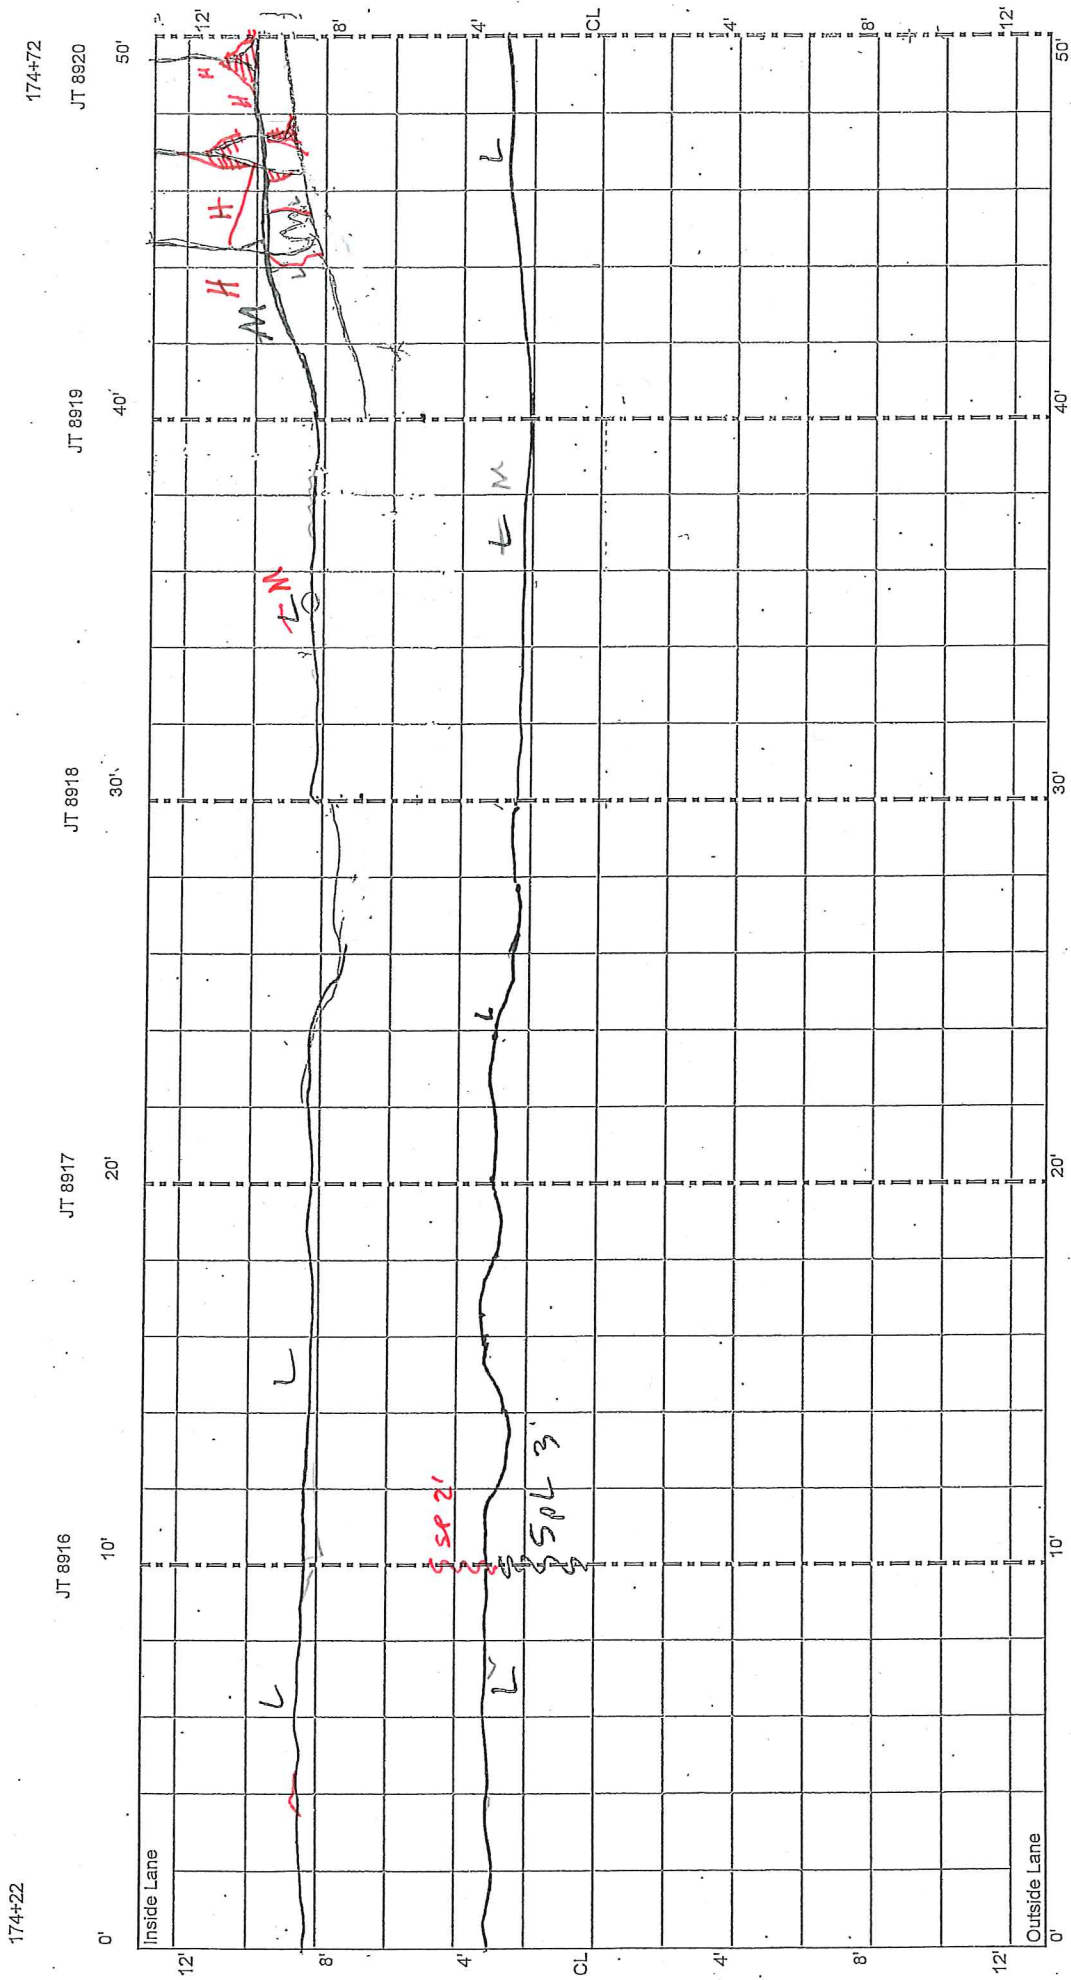

CELL 89
200 - 250 ft

Cell 89 Cell 27

174+72

JT 8921

175+22

