

(Previous Survey 10/2/12)

1128+80

Cell 605/Cell 305

Spring 2015
Mike Q

10


CELLS 305-405
300 - 350 ft

unsealed joints


JT 4021

JT 4022

1129+30

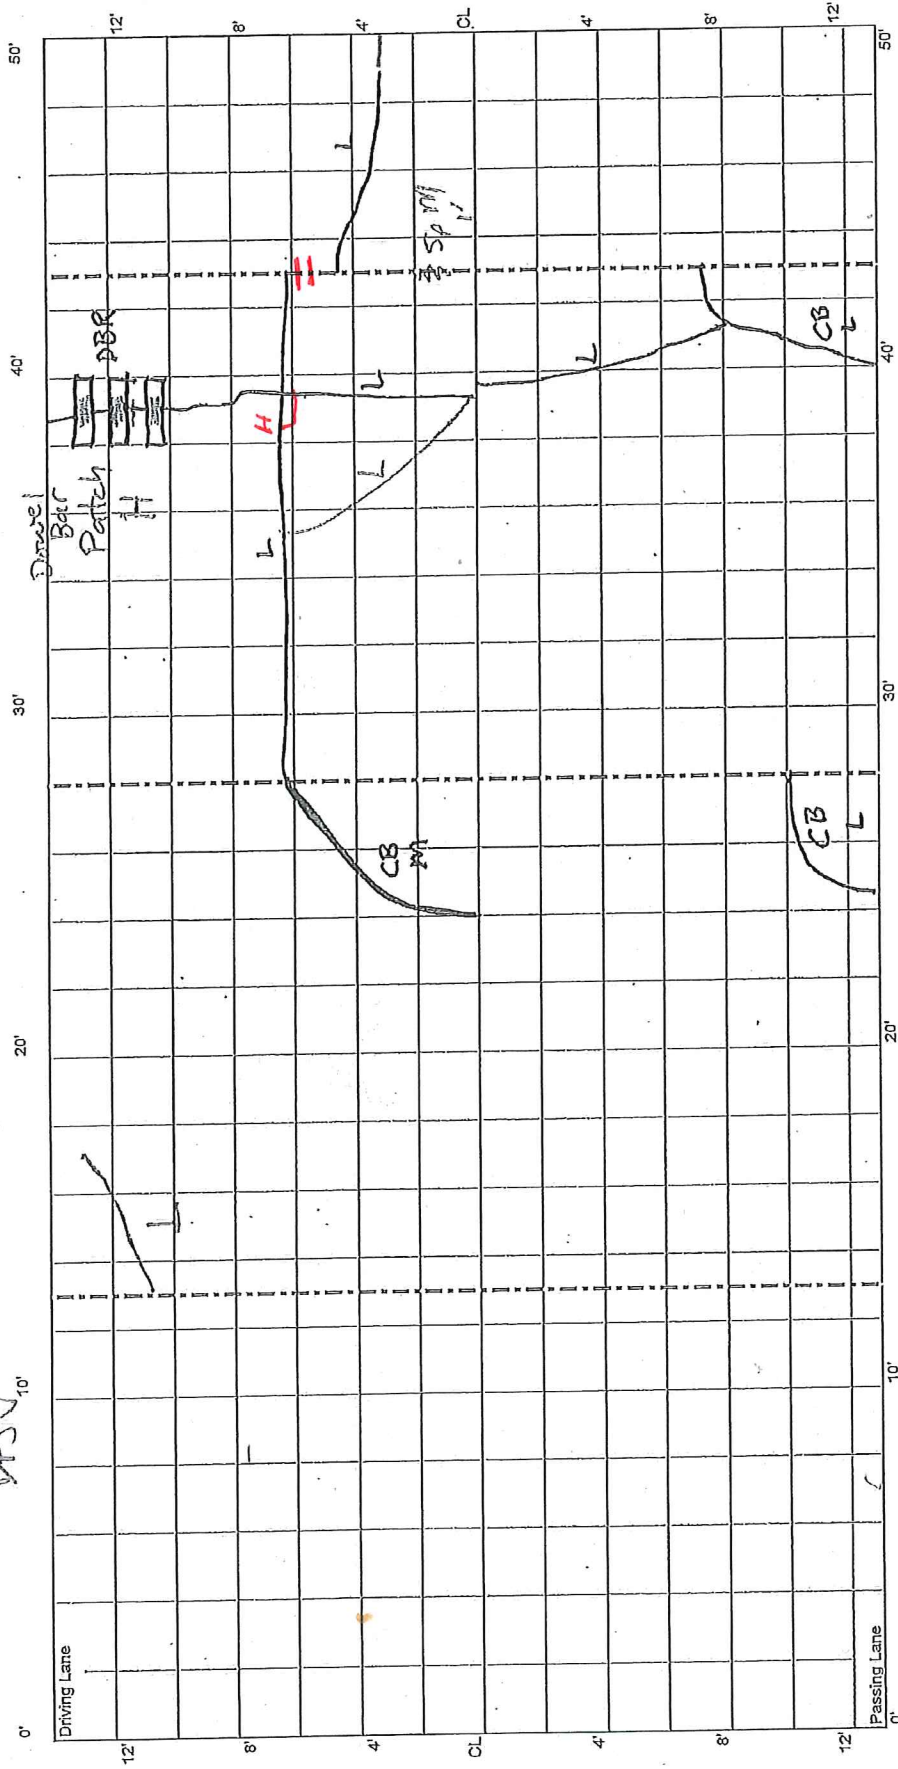

CELL 305
350' - 400' ft

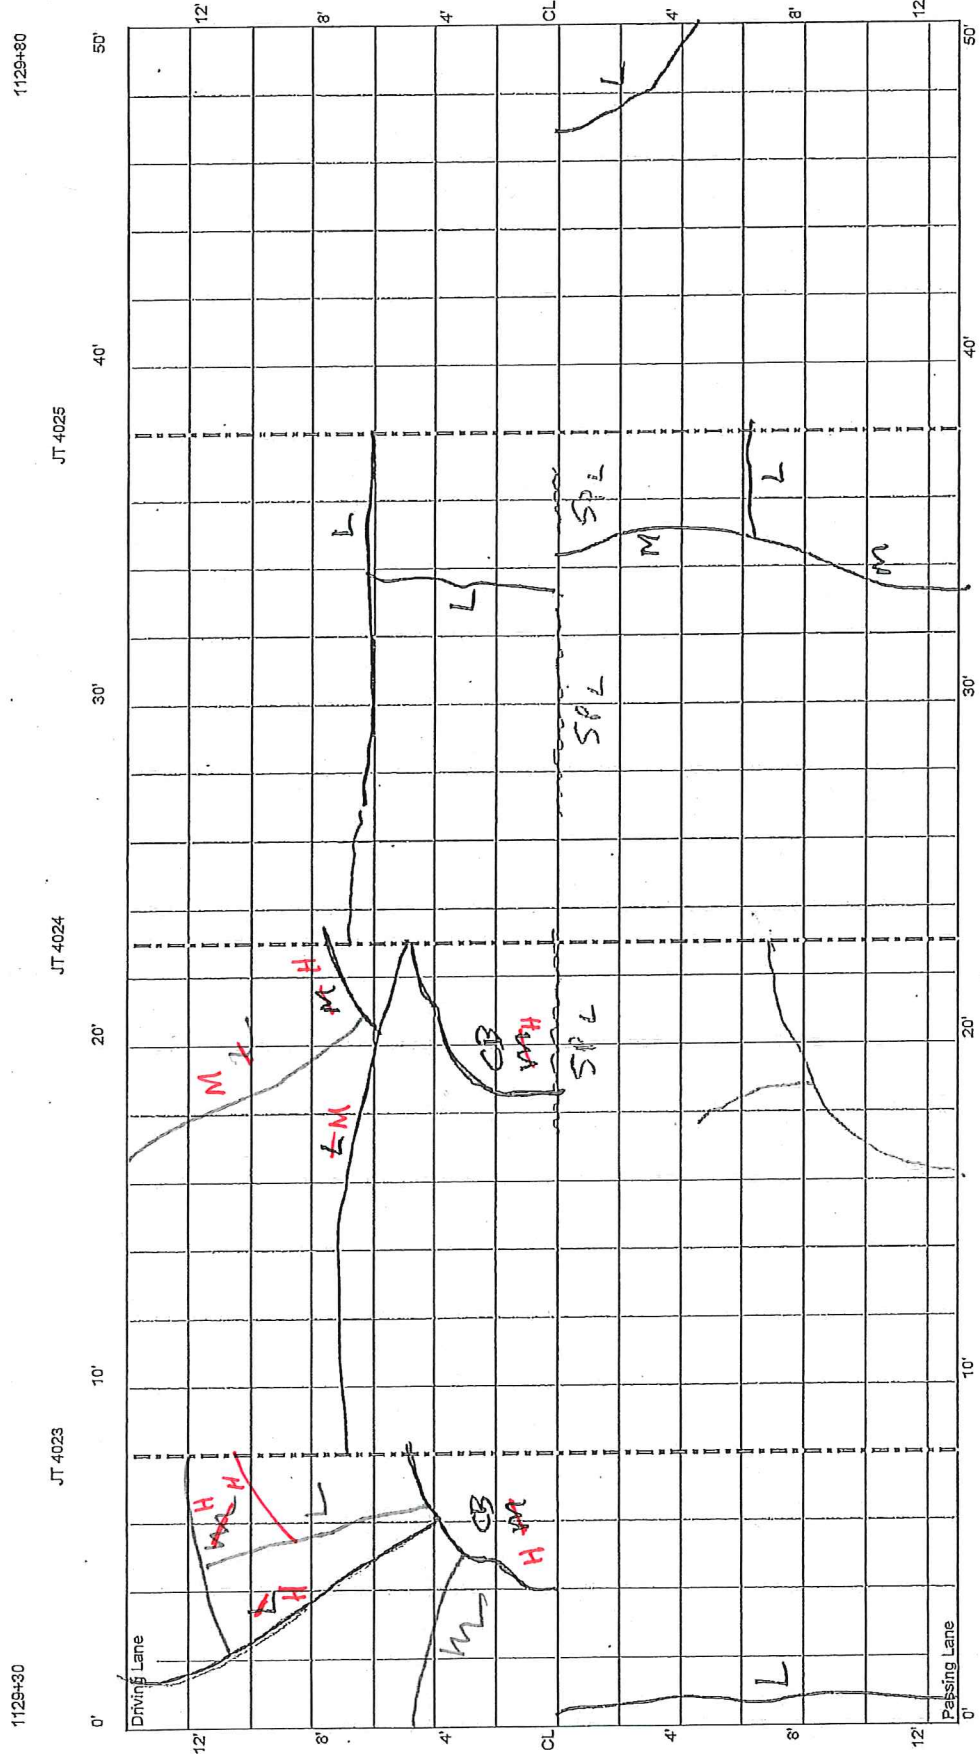

CELLS 305-405
400 - 450 ft

Cell 305 Cell 405

1129+80


JT 4026

JT 4027

JT 4028


1130+30

JT 4029

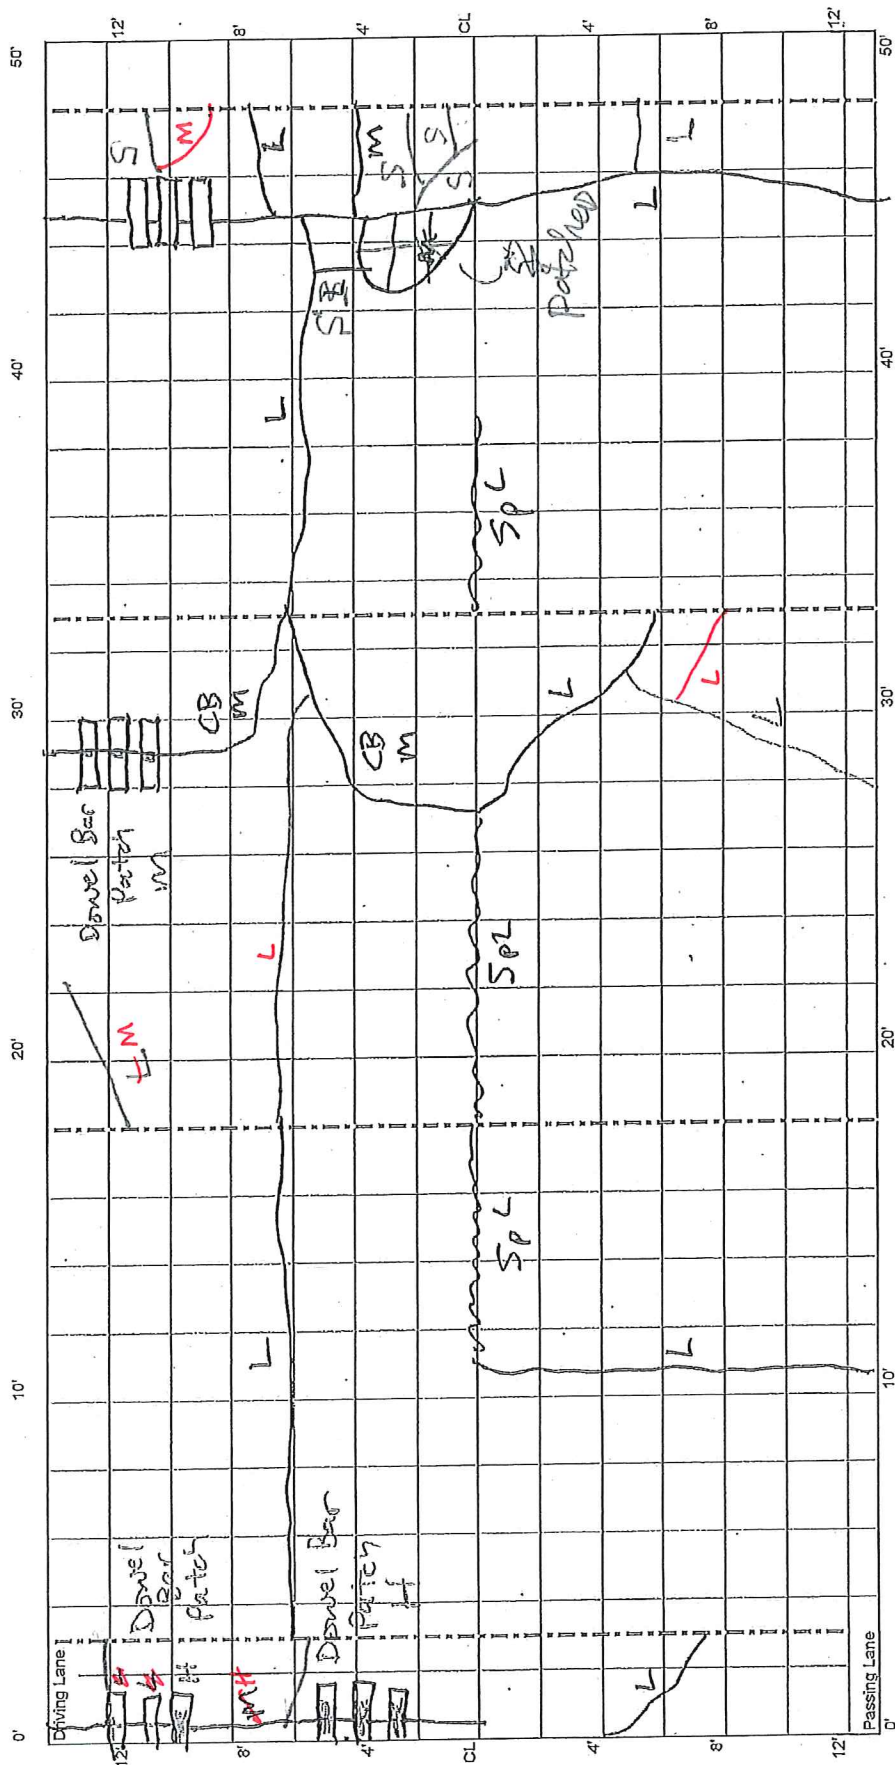


CELL 405
450.- 500 ft

OR
10/22/2014

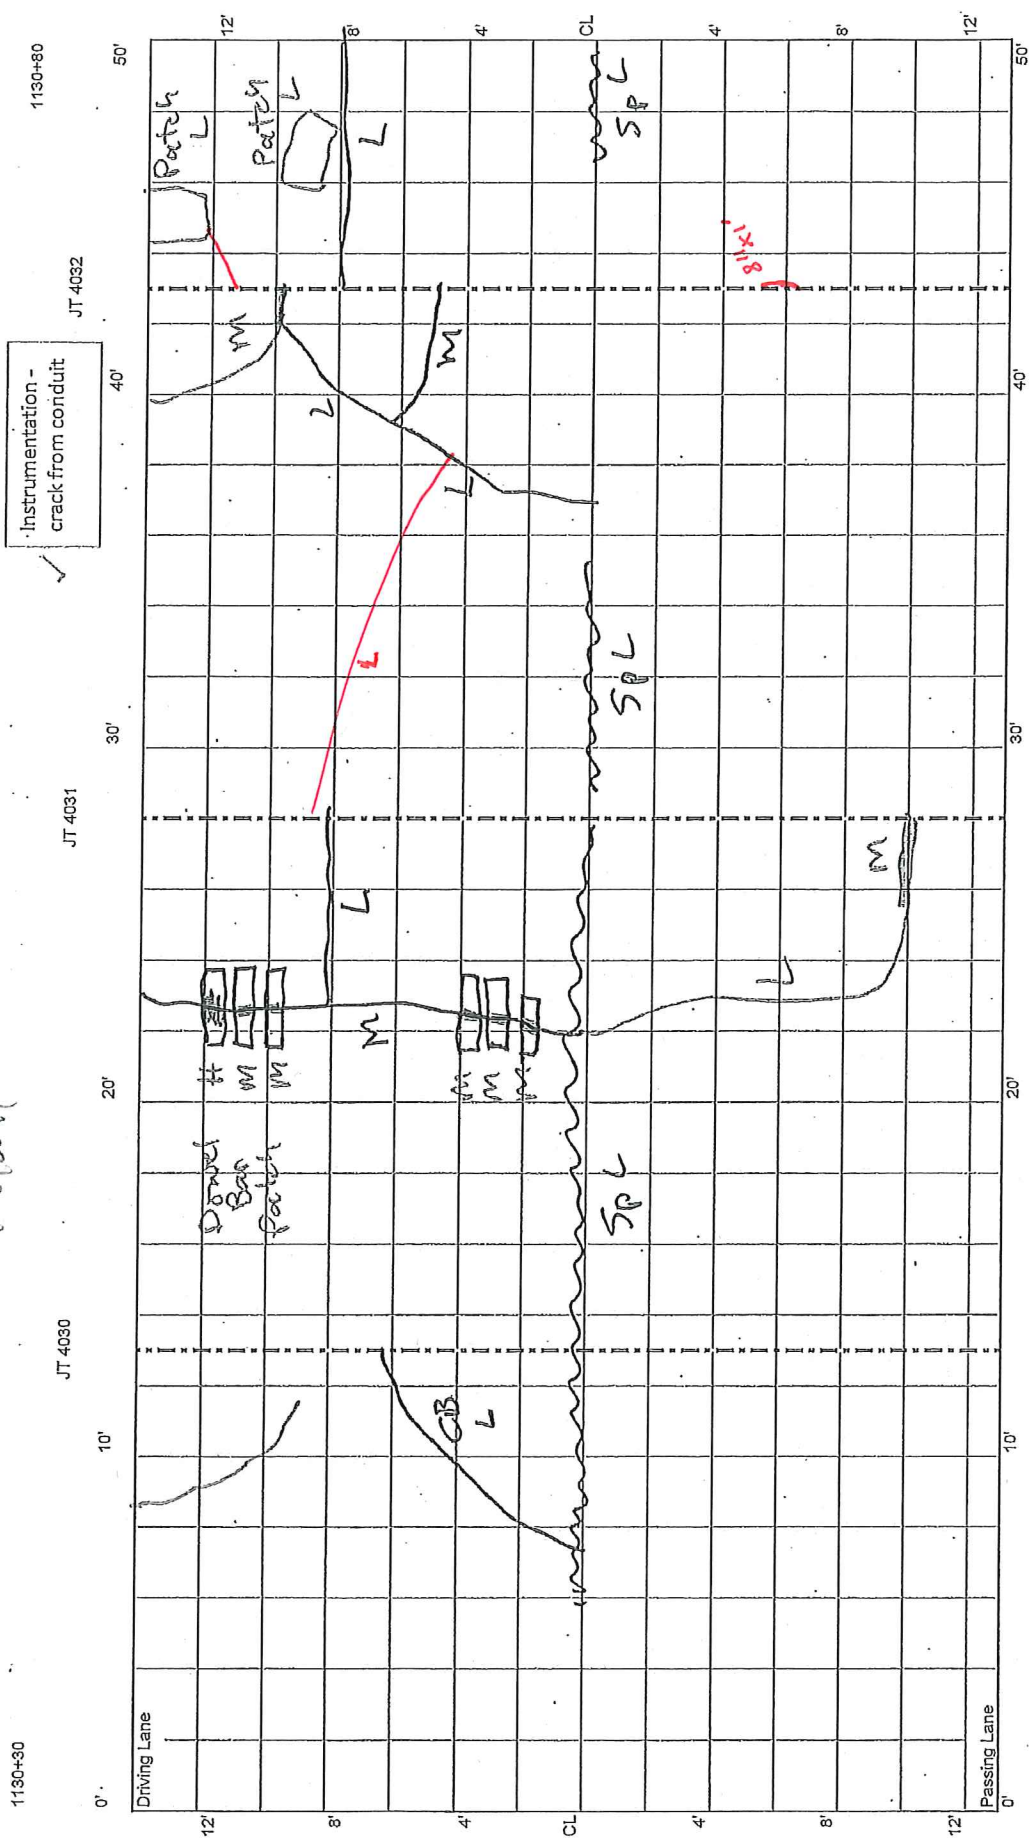

1
★

CELL 405
500 - 550 ft

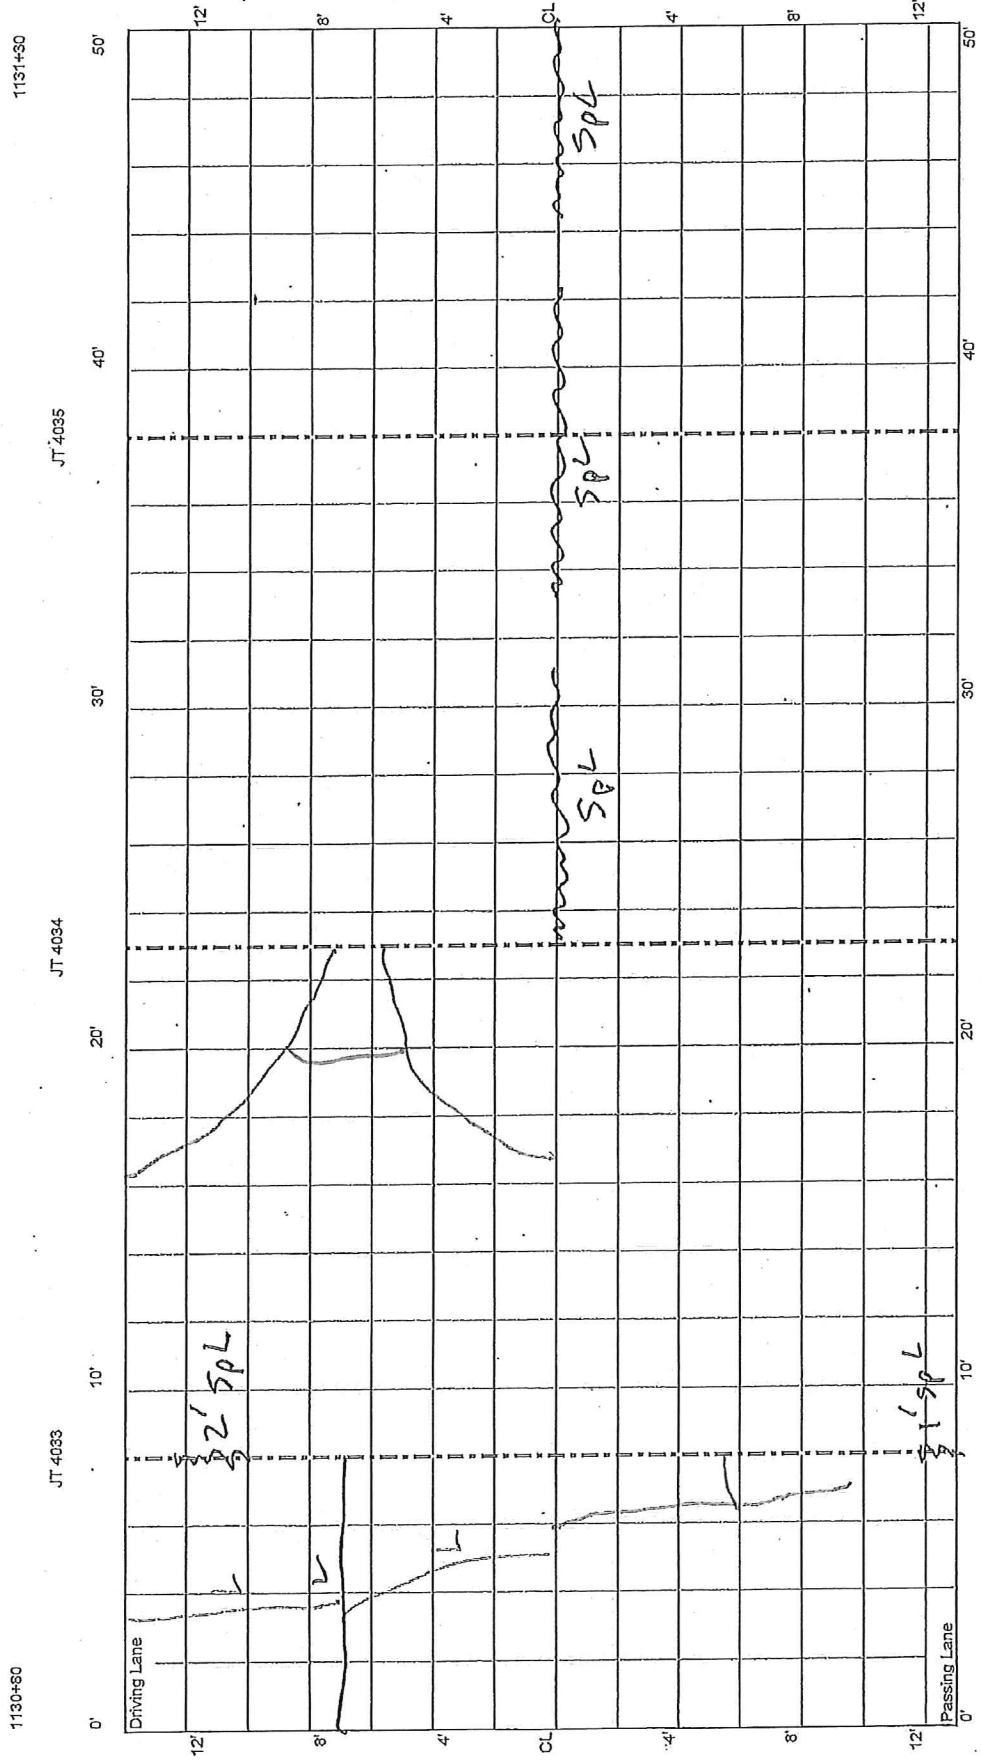

25


CELL 405
550 - 600 ft

Cell 405 Transition to 306

1131+30

JT 4036

JT 4037

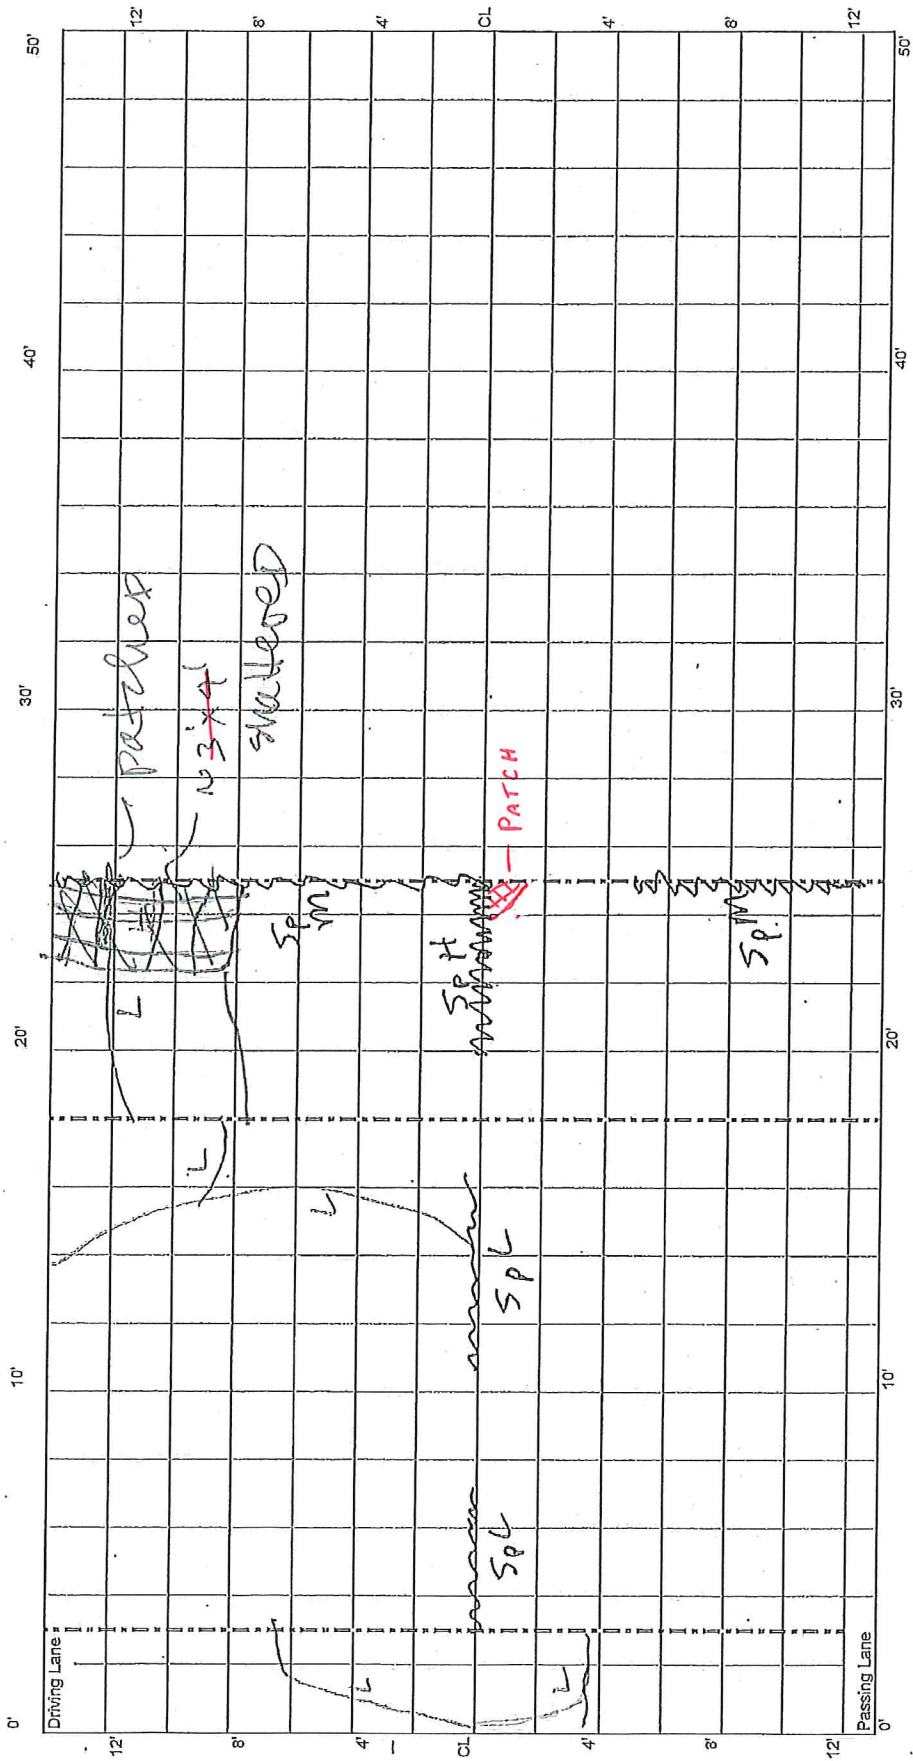

3 6