

7/12/16 LP

9/27/2013 B+T

(previous survey 10/5/2012)

File LV22

9/27/2014 VAV

5/27/2015 1818

12/23/2015 LCP

JT 1079

JT 1080

20'

JT 1081

30'


JT 1082

40'

50'

Cell 38
0 - 50 ft

Transition Cell 38

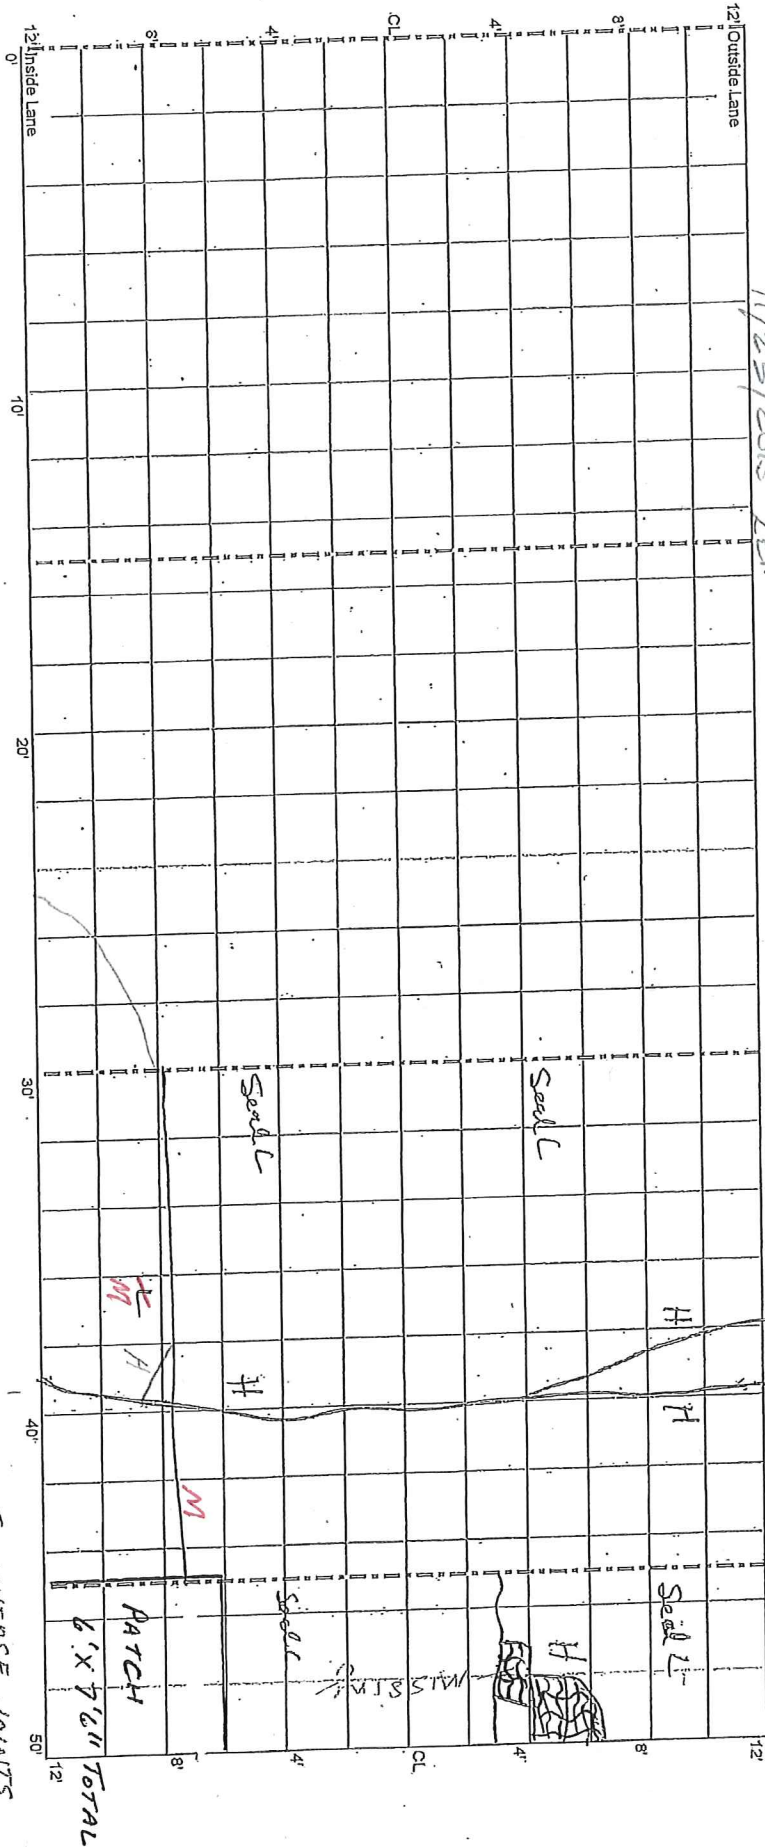

Cell 38
50 - 100 ft

JT 1083


JT 1084

307

Page / 3

JT 1085
40'

50'

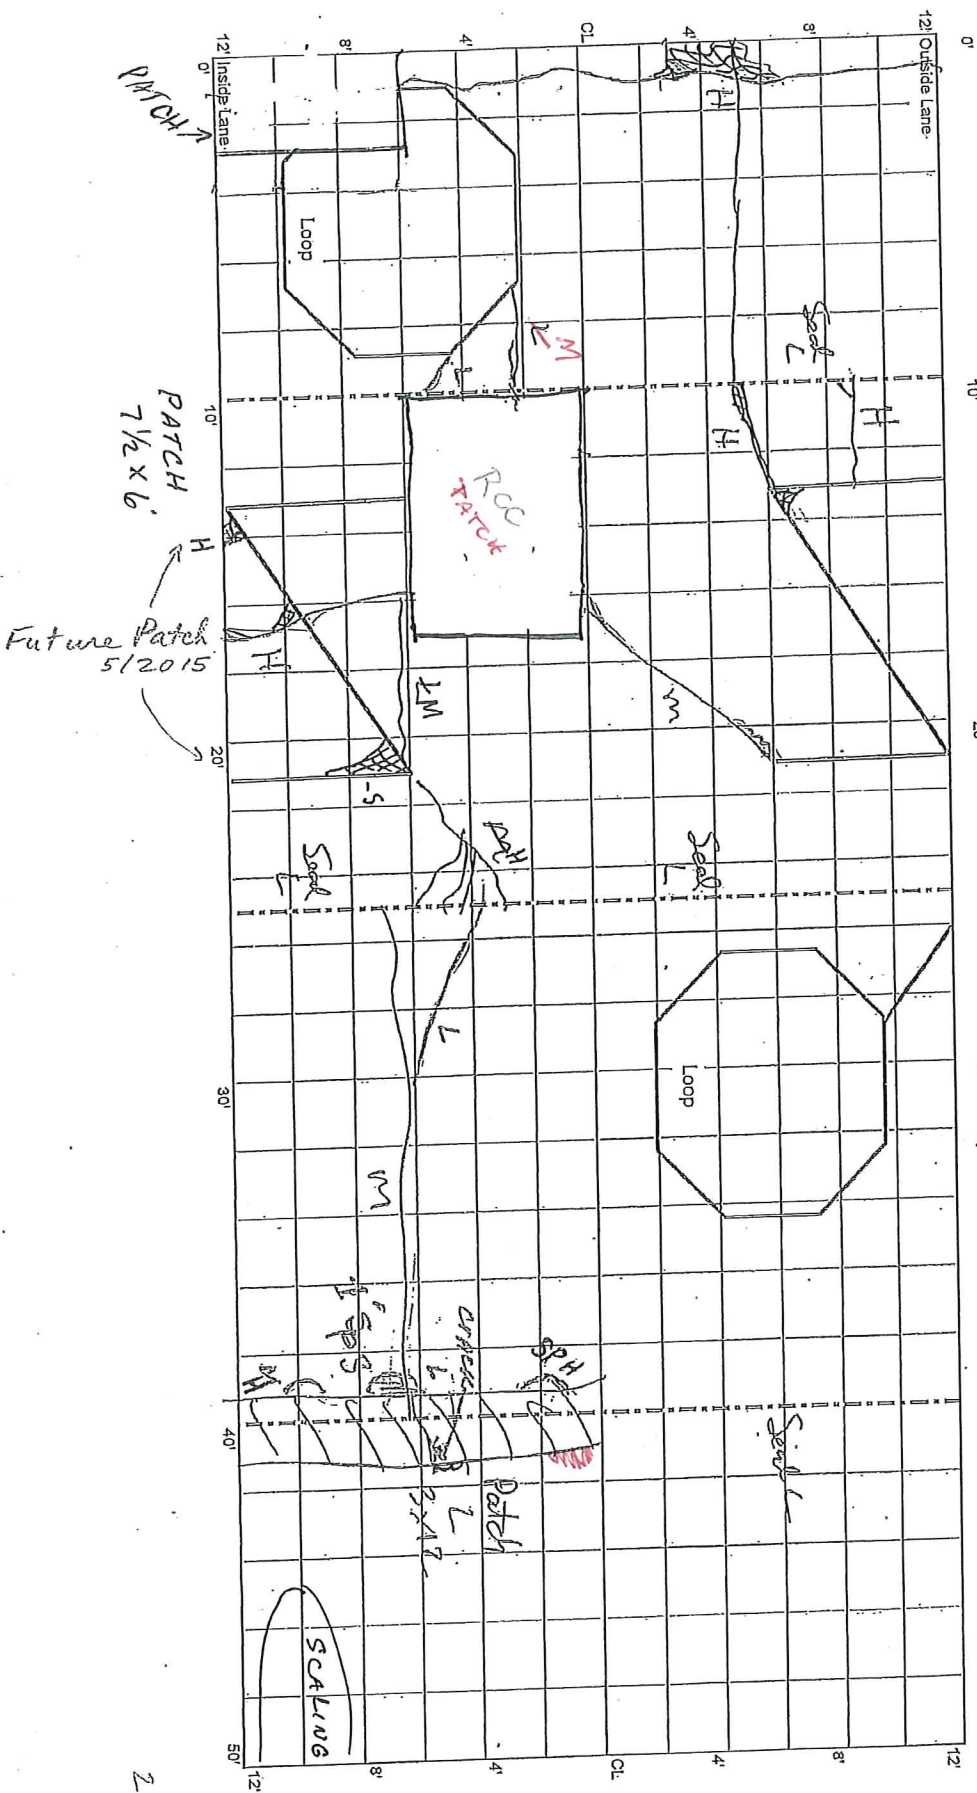

Cell 38
100 - 150 ft

JT 1086

10'

Panel 5

JT 1087

20'


30'

JT 1088

40'

50'


JT 1089

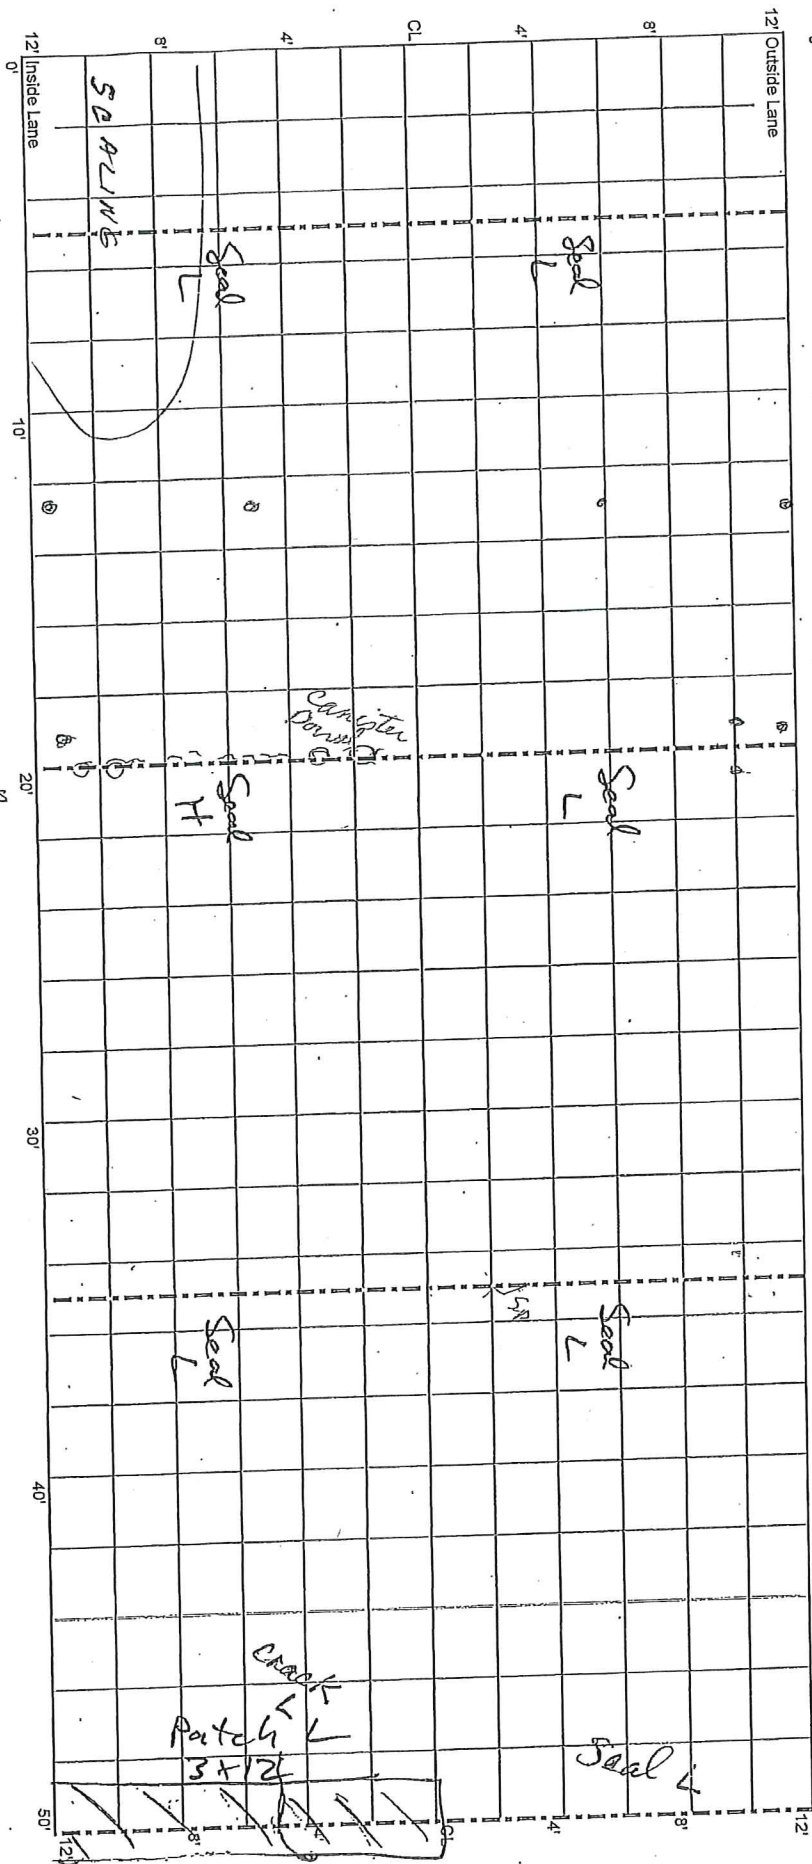

Panel 5


Canister
dowels

Cell 38
150 - 200 ft

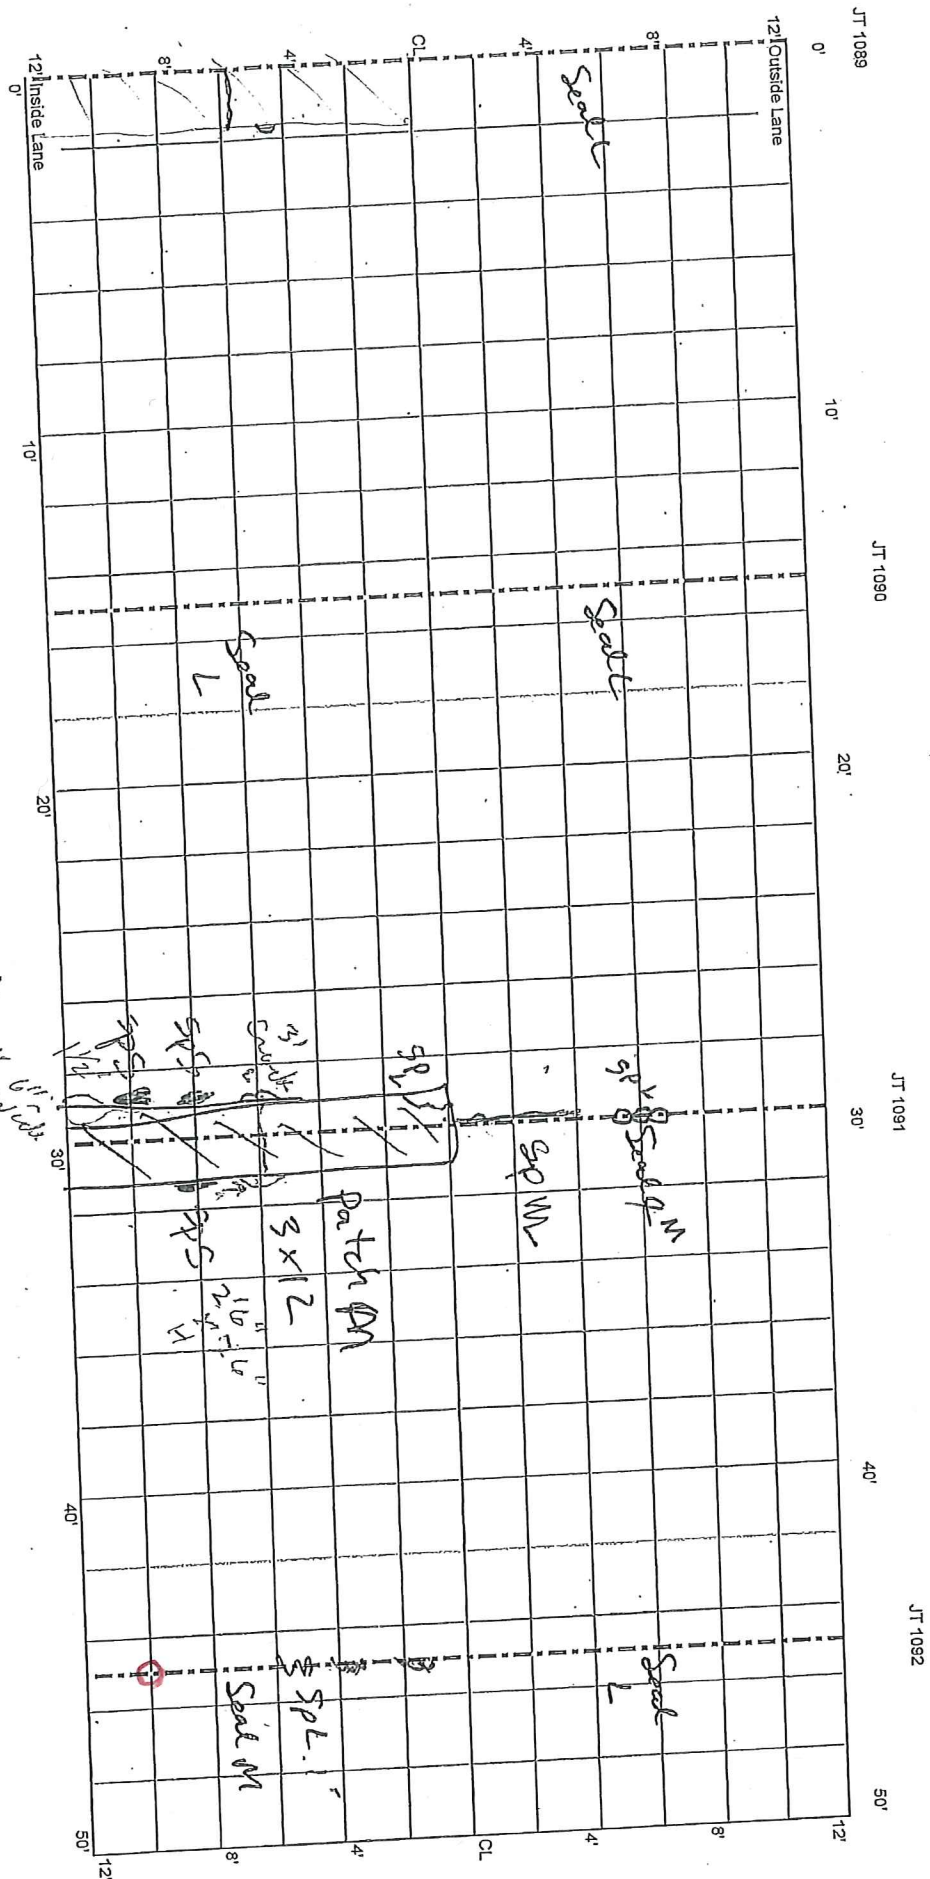


Spalls
1" 2" 4" 6" wide
1/4" 1/2" 1"


Cell 38.
200 - 250 ft

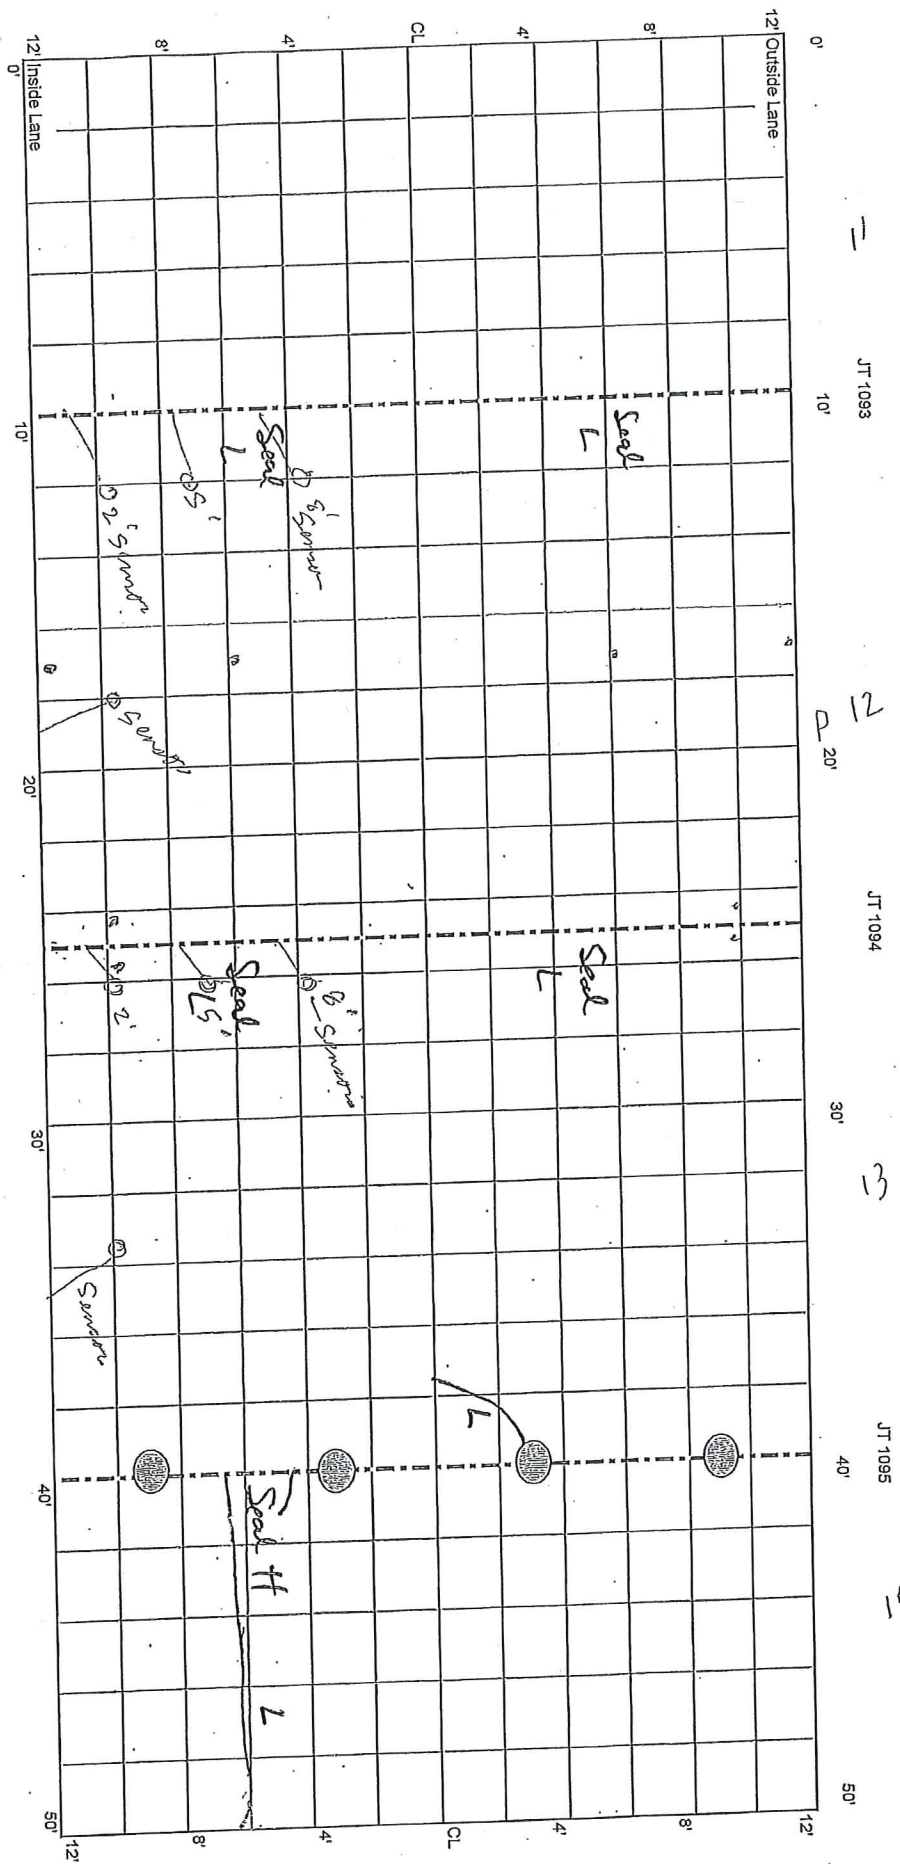


Cell 38
250 - 300 ft

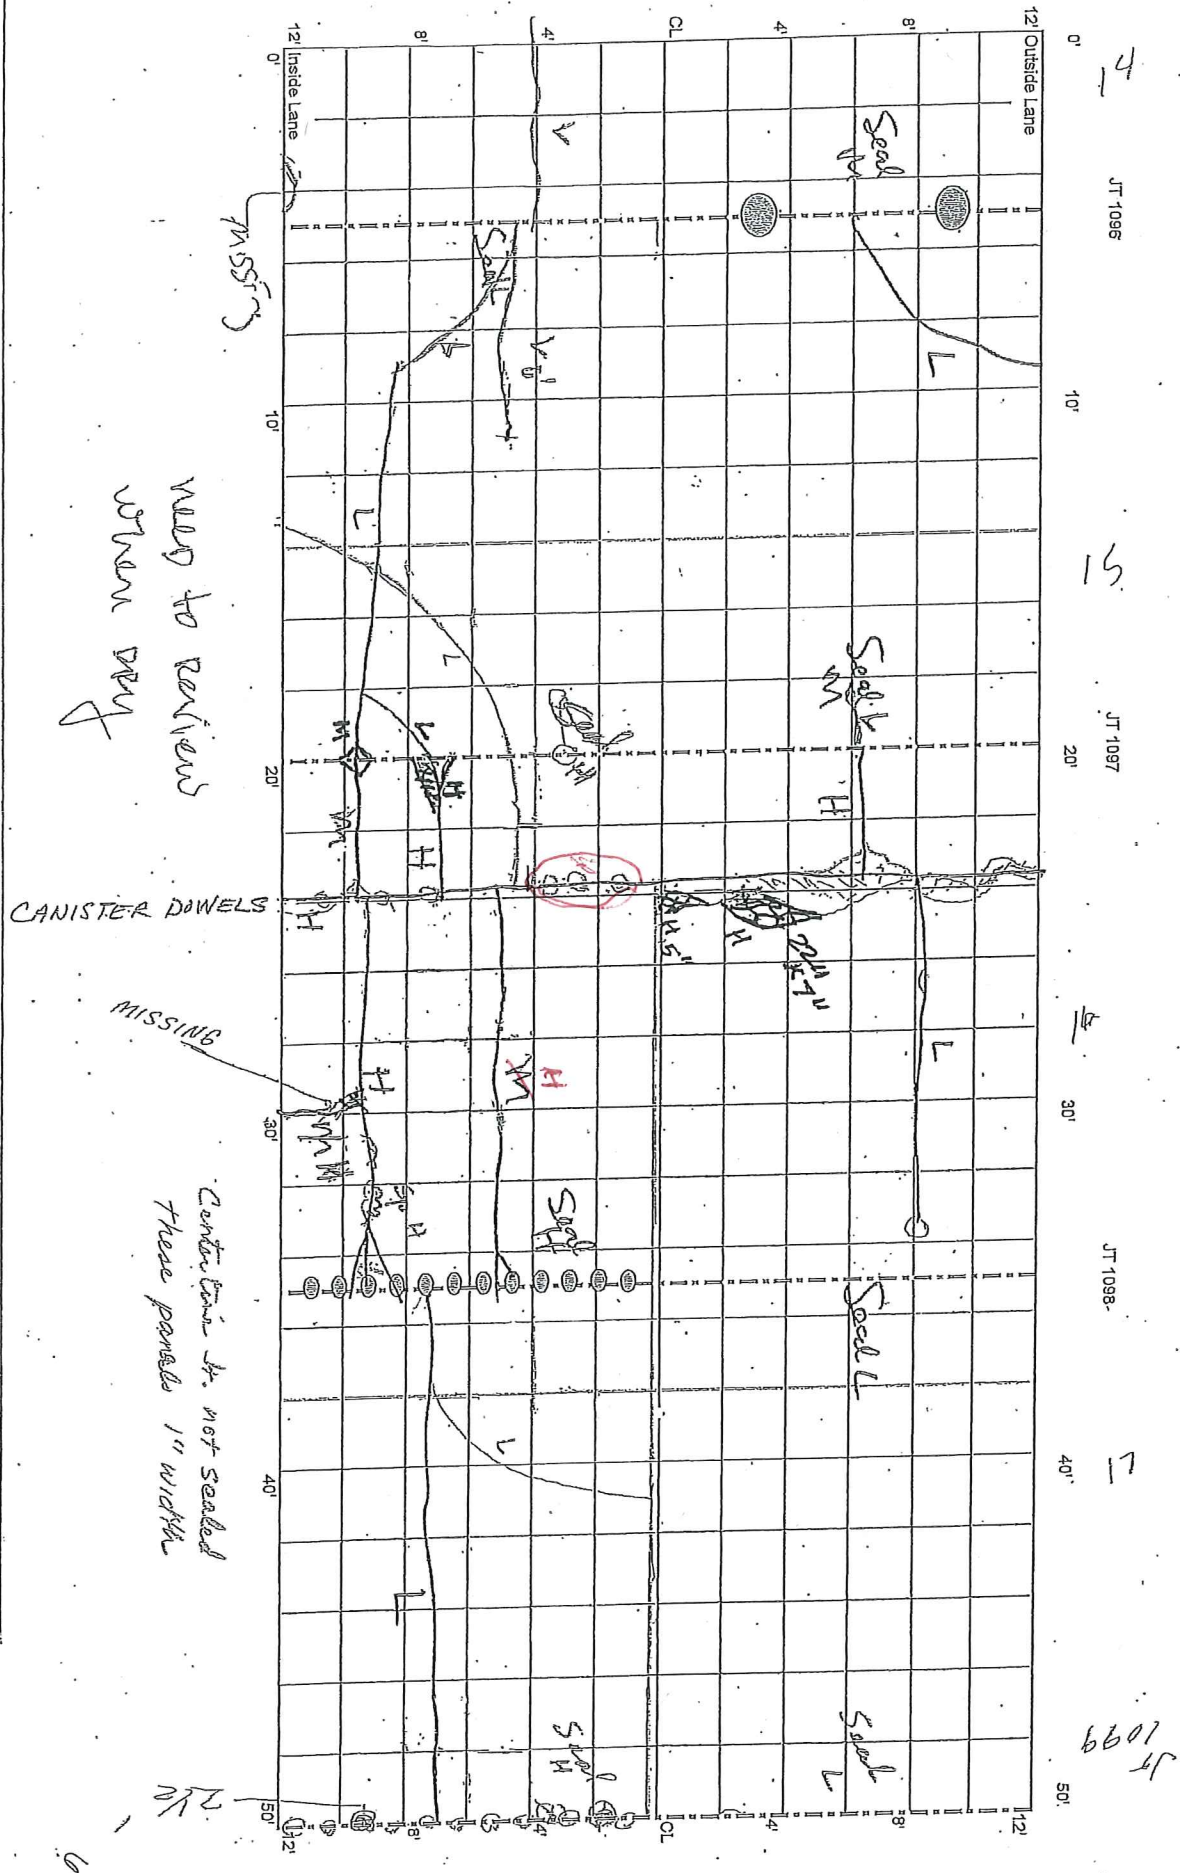


Cell 38
300 - 350 ft

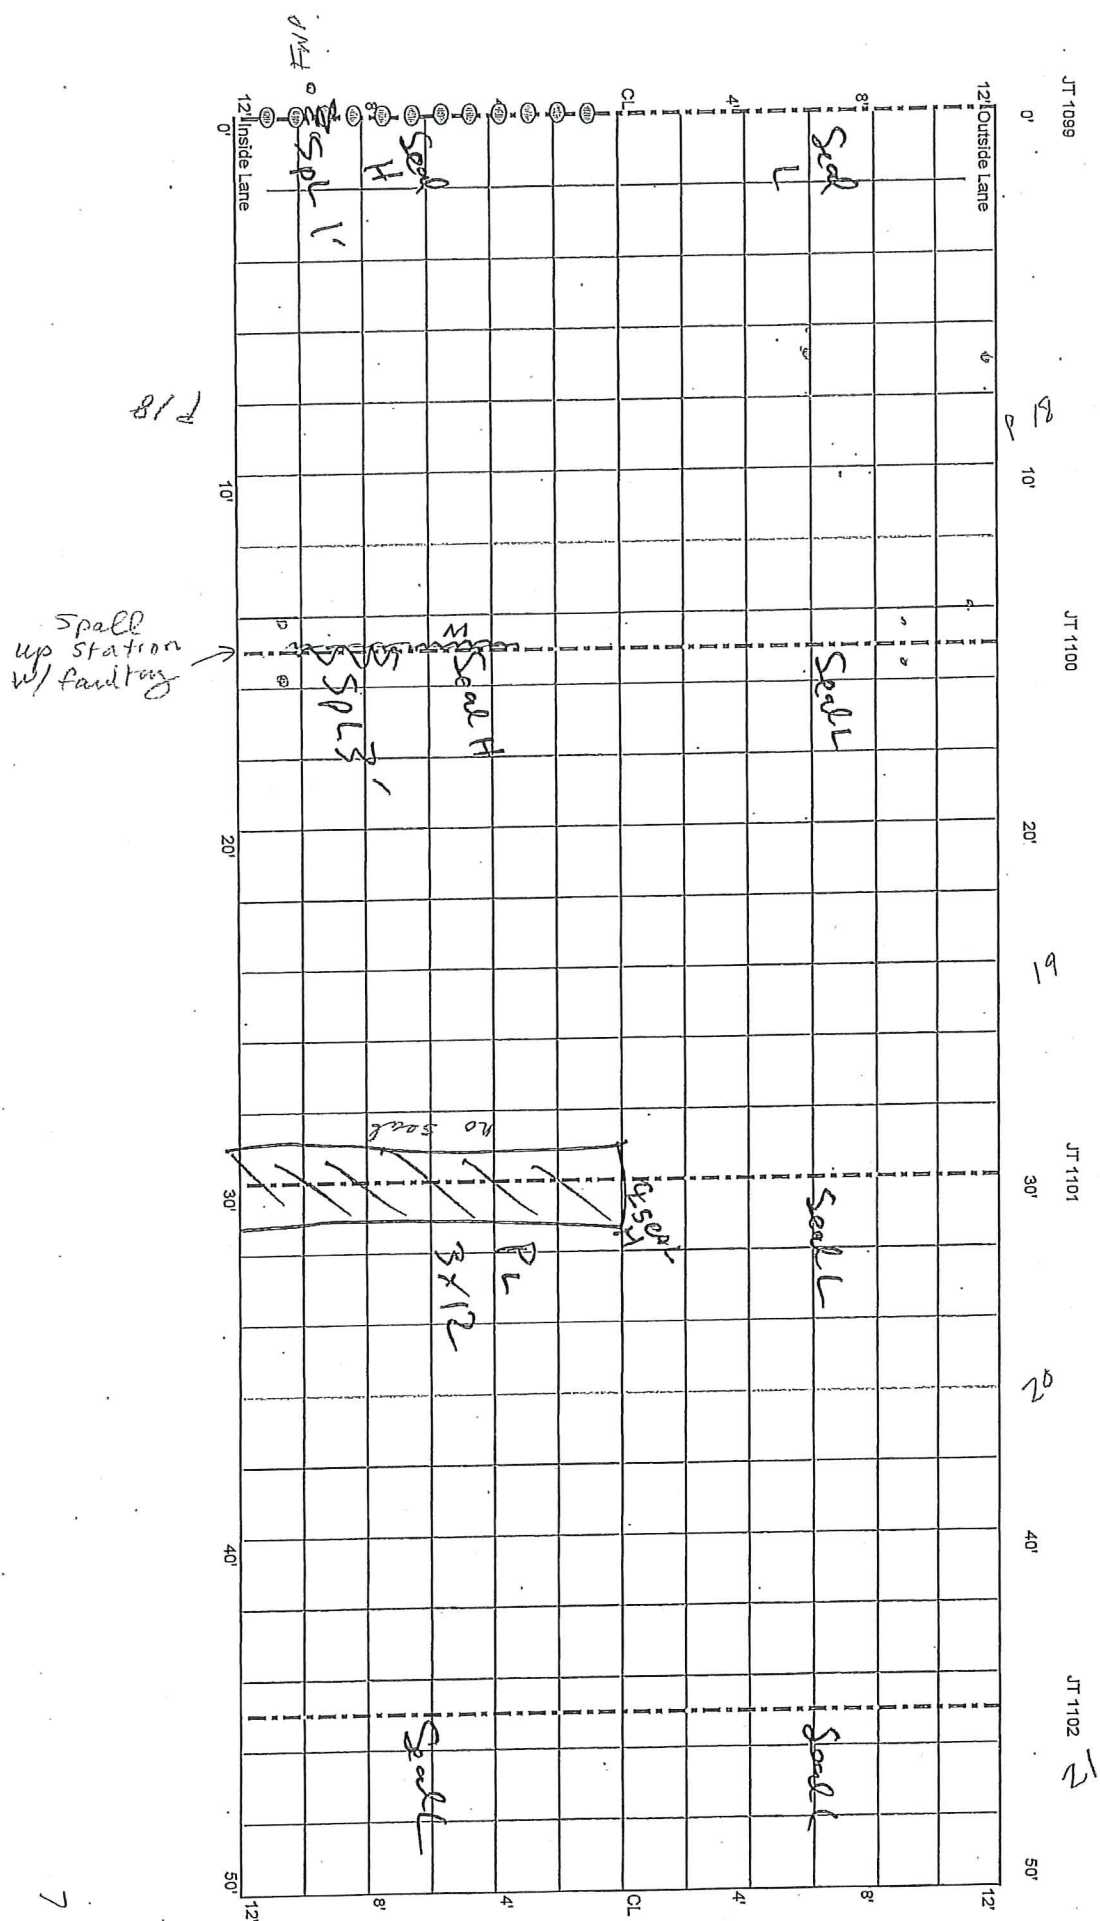

Cell 38
350 - 400 ft

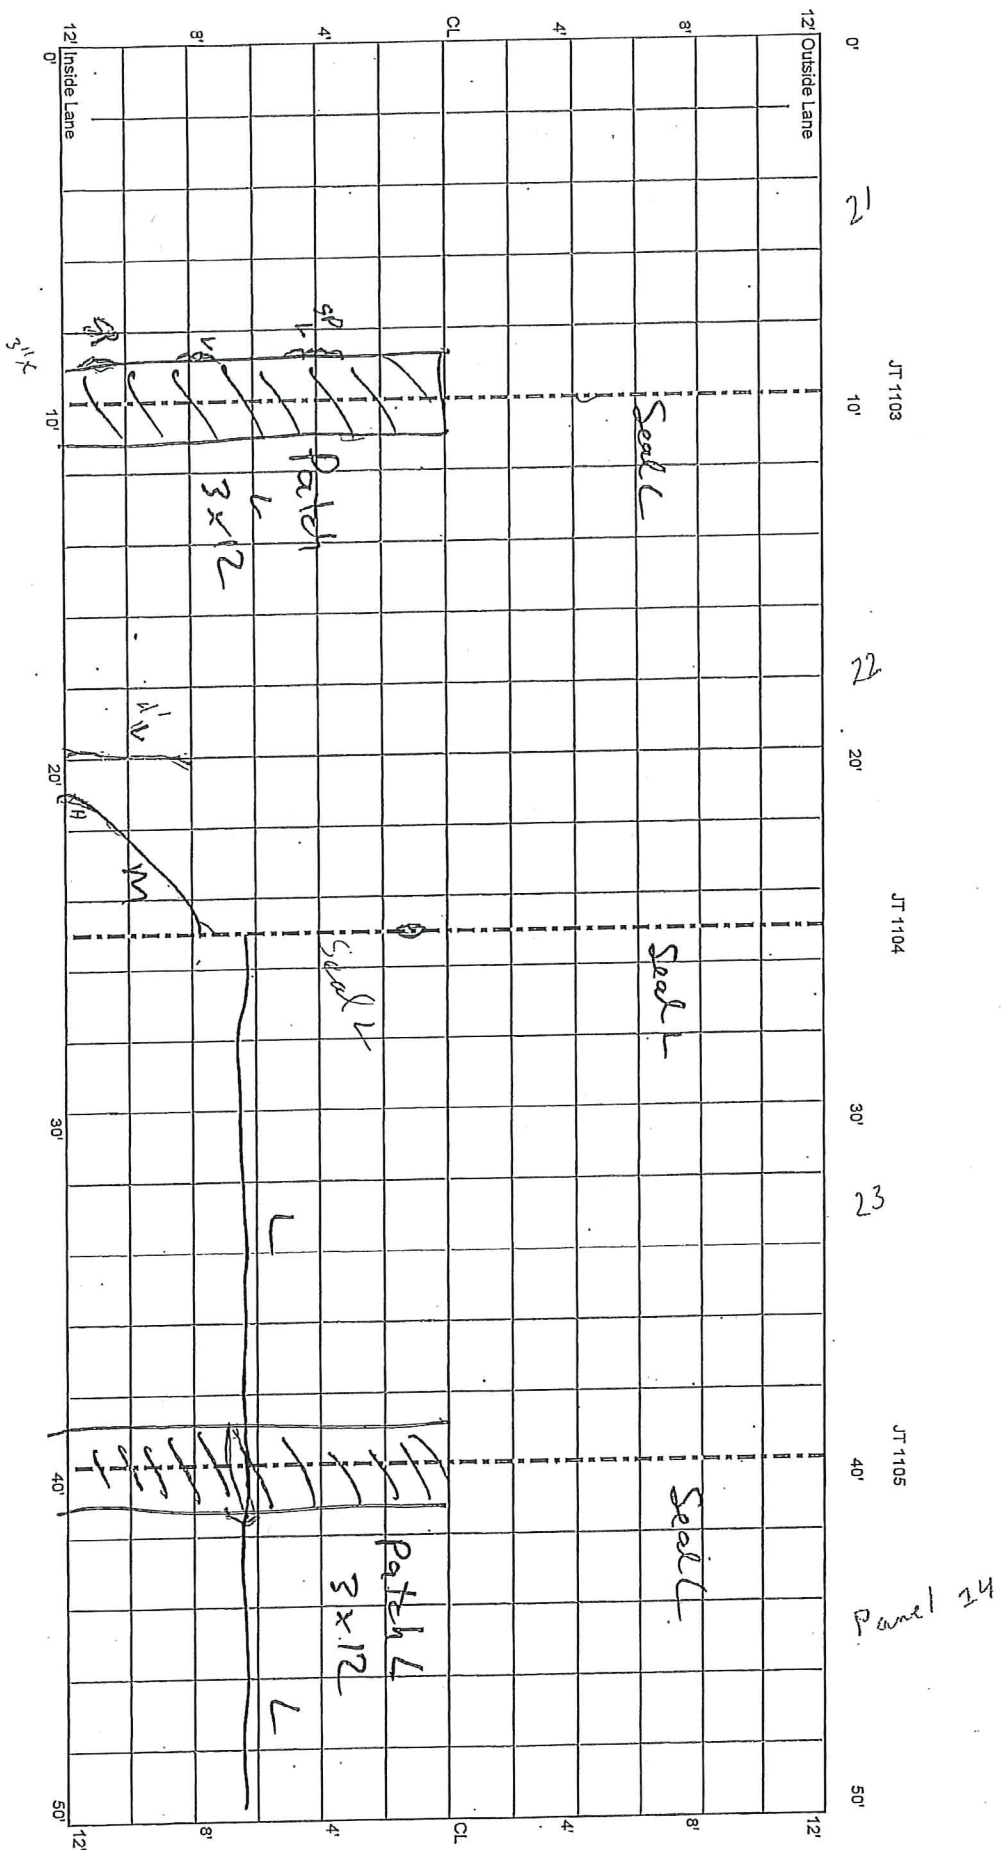


Cell 38
400 - 450 ft

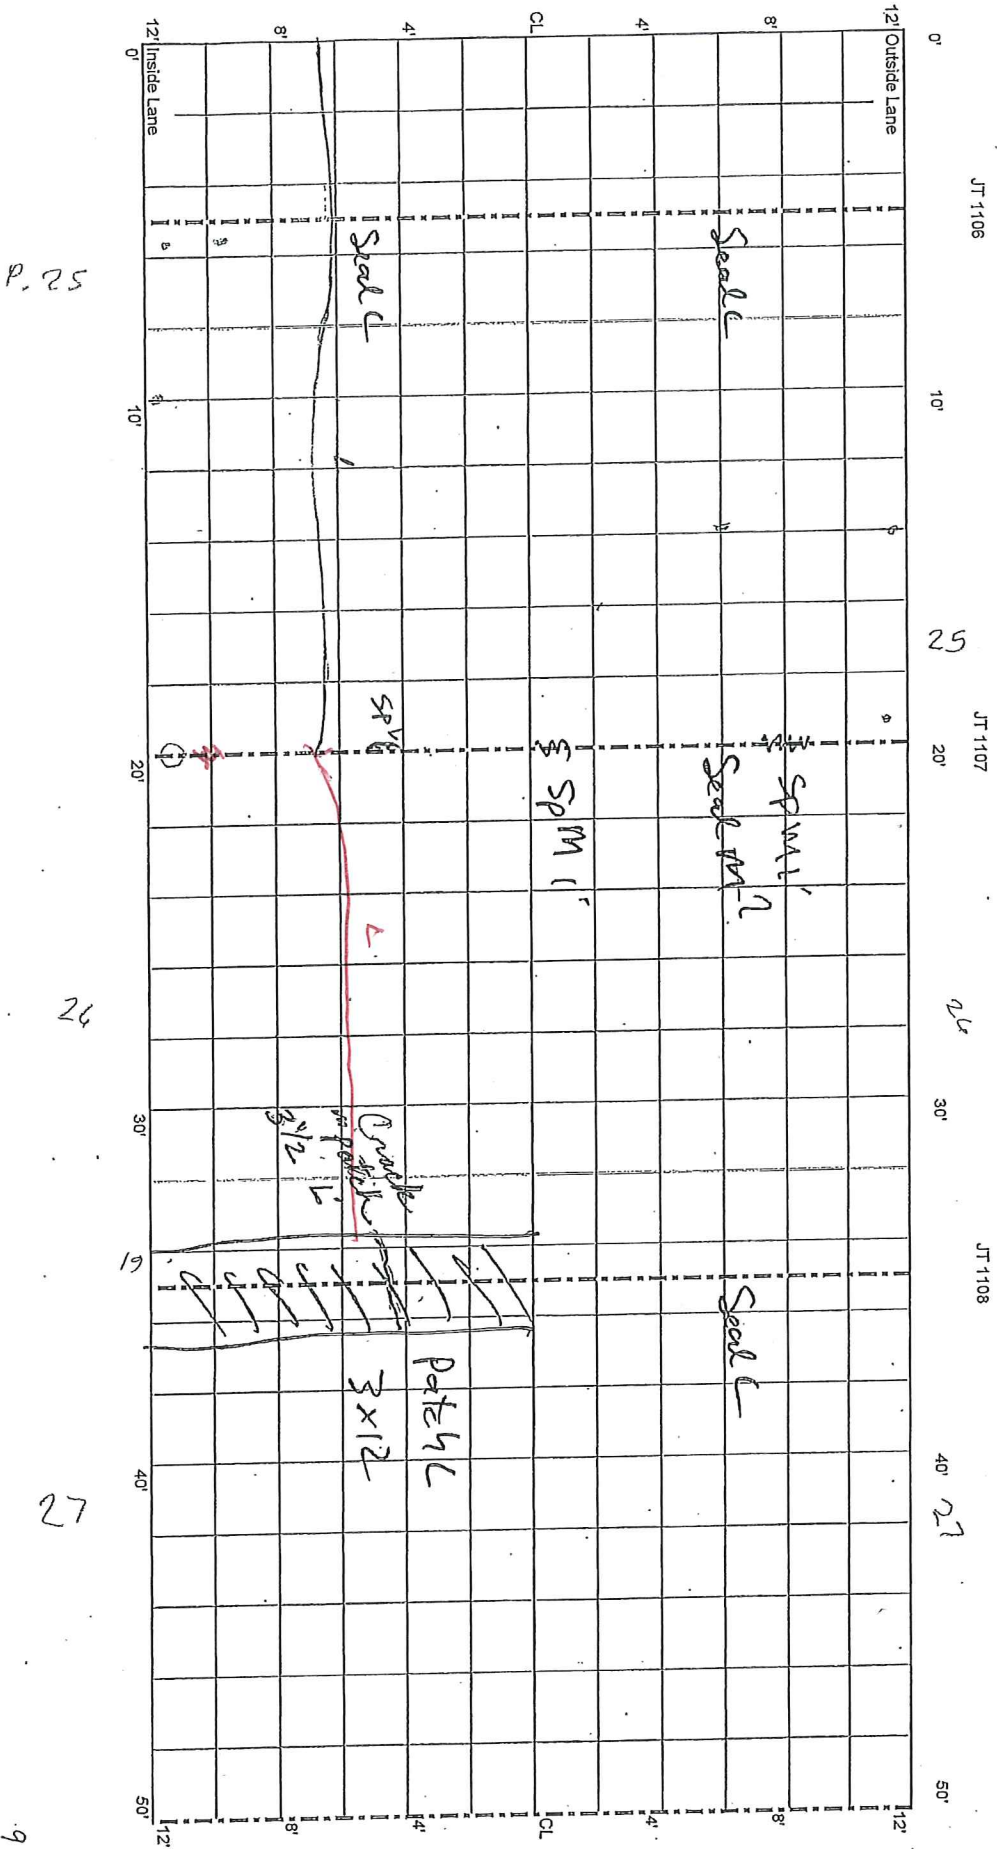

P. 25

Cell 38
450 - 500 ft

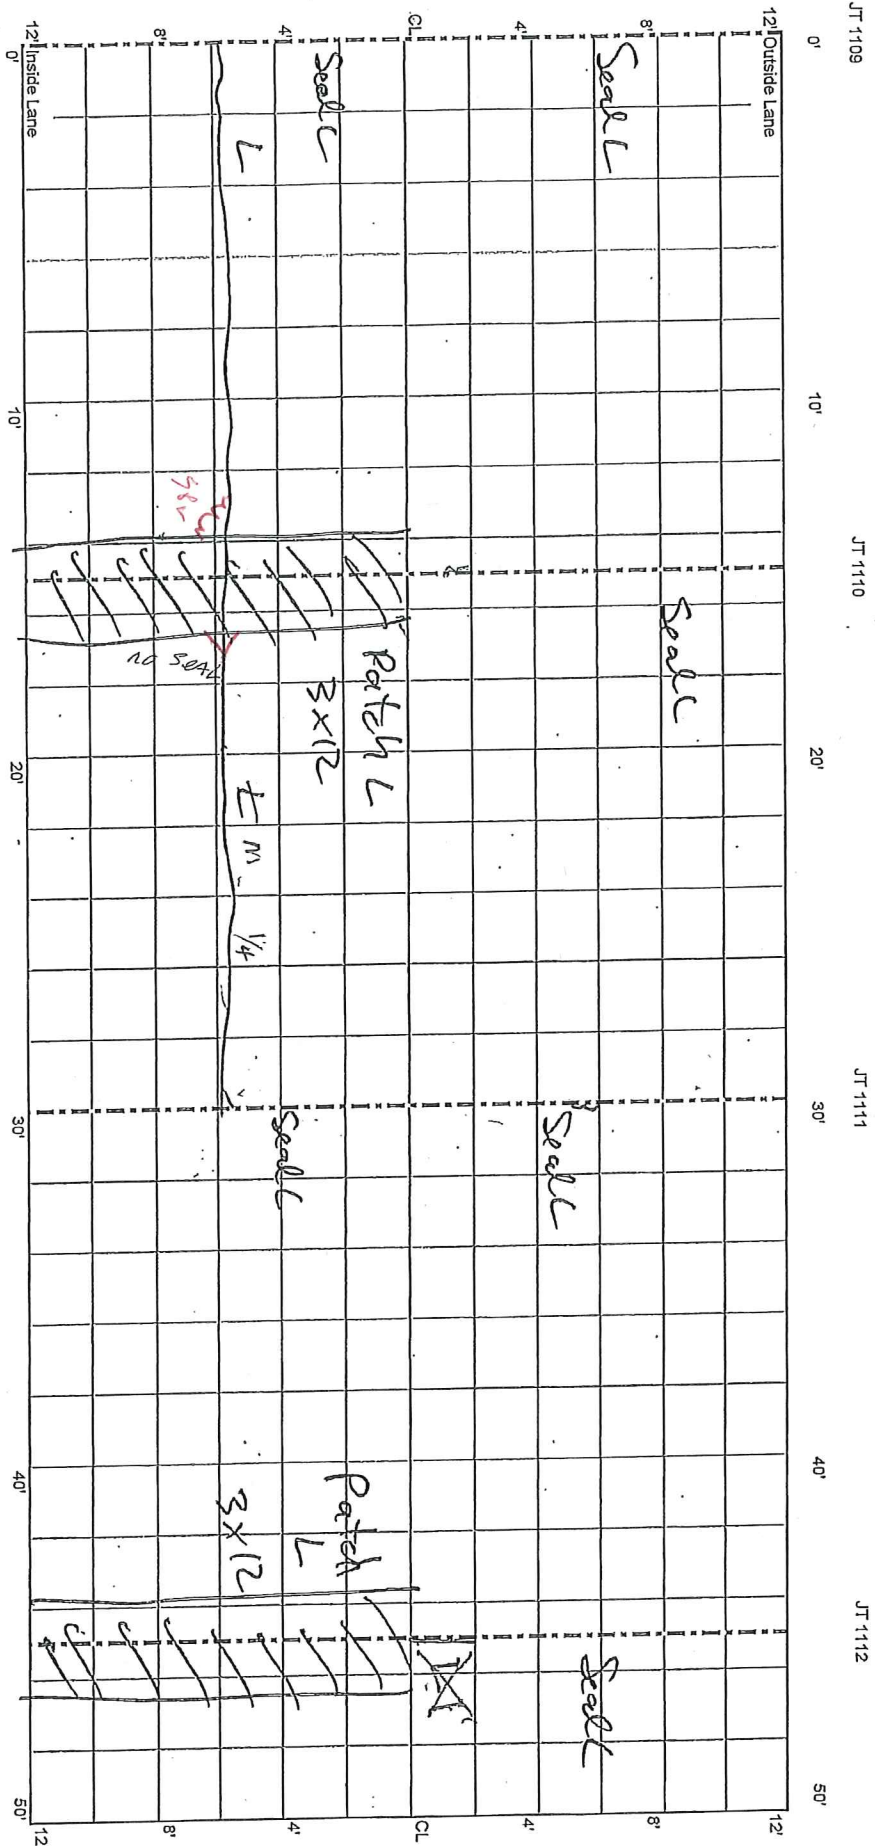

P28

29

29


10

Cell 38
500 - 550 ft

Cell 38 Transition

JT 1113

JT 1114

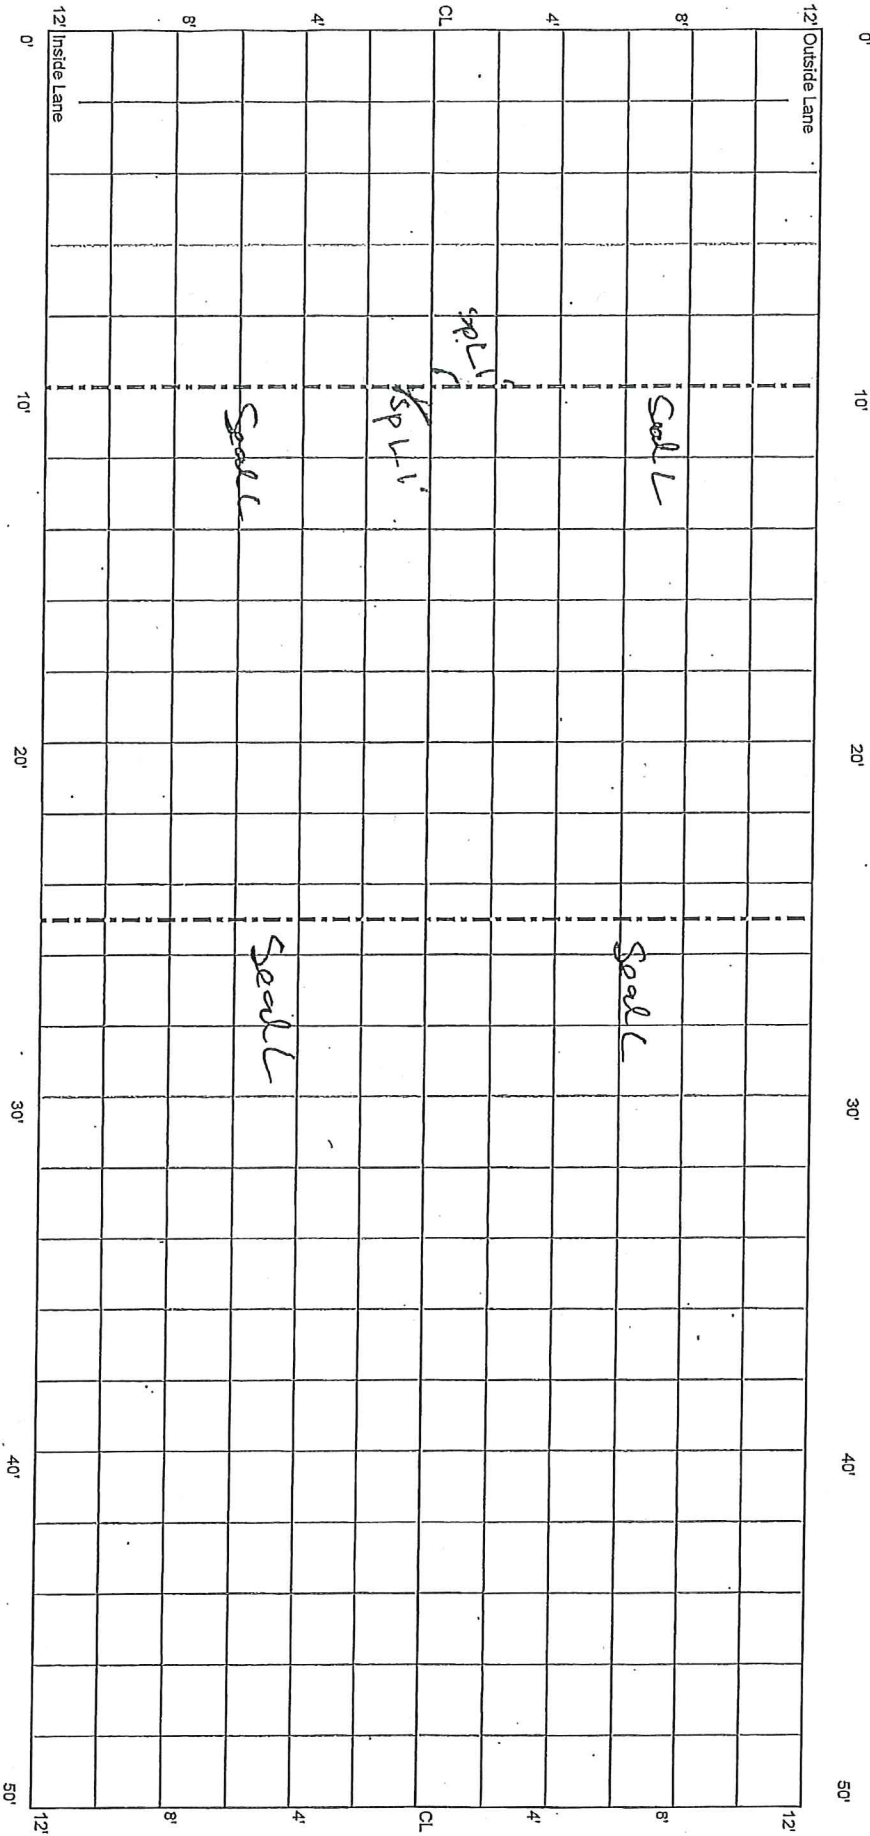

P 31

//