

File LV02
Cell 24

163+68
West End

9/27/2013 BAT
(Previous Survey 10/5/2012)

3/27/2014

DAV/Sealed
Joints not
throughout


CELL 85
0-50 ft

5/27/2015 BJB

10/21/2015 AEF


6/24/2016
N/C

10' joints

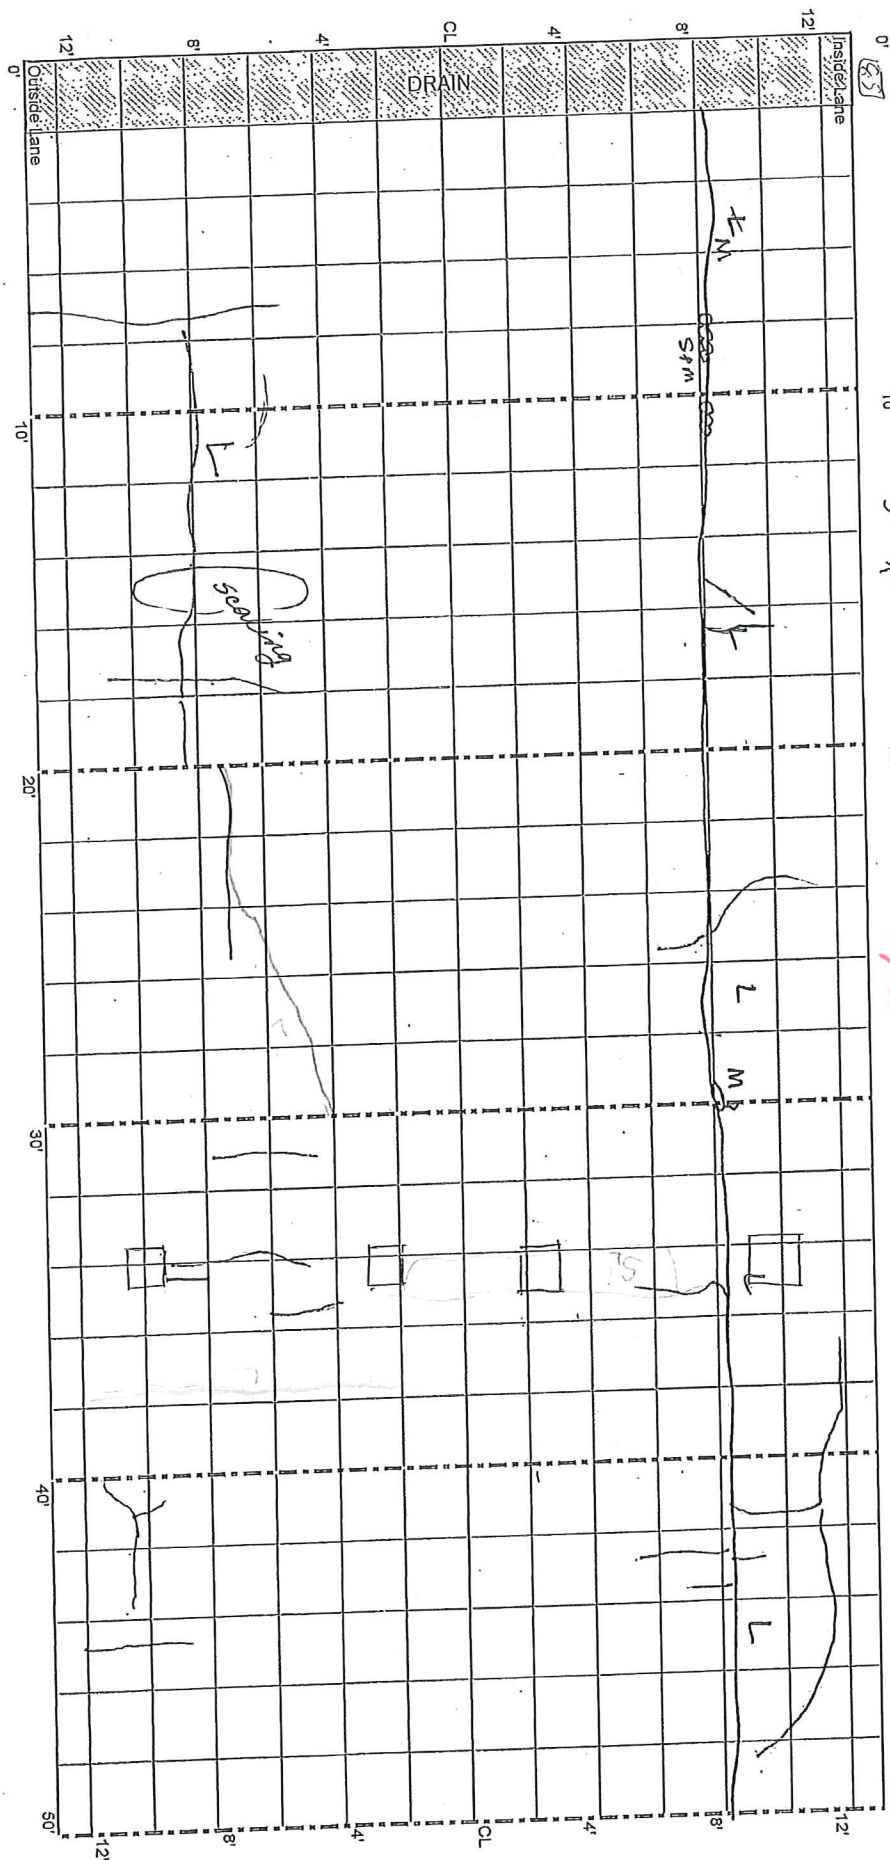


← W

CELL 85
50 - 100 ft

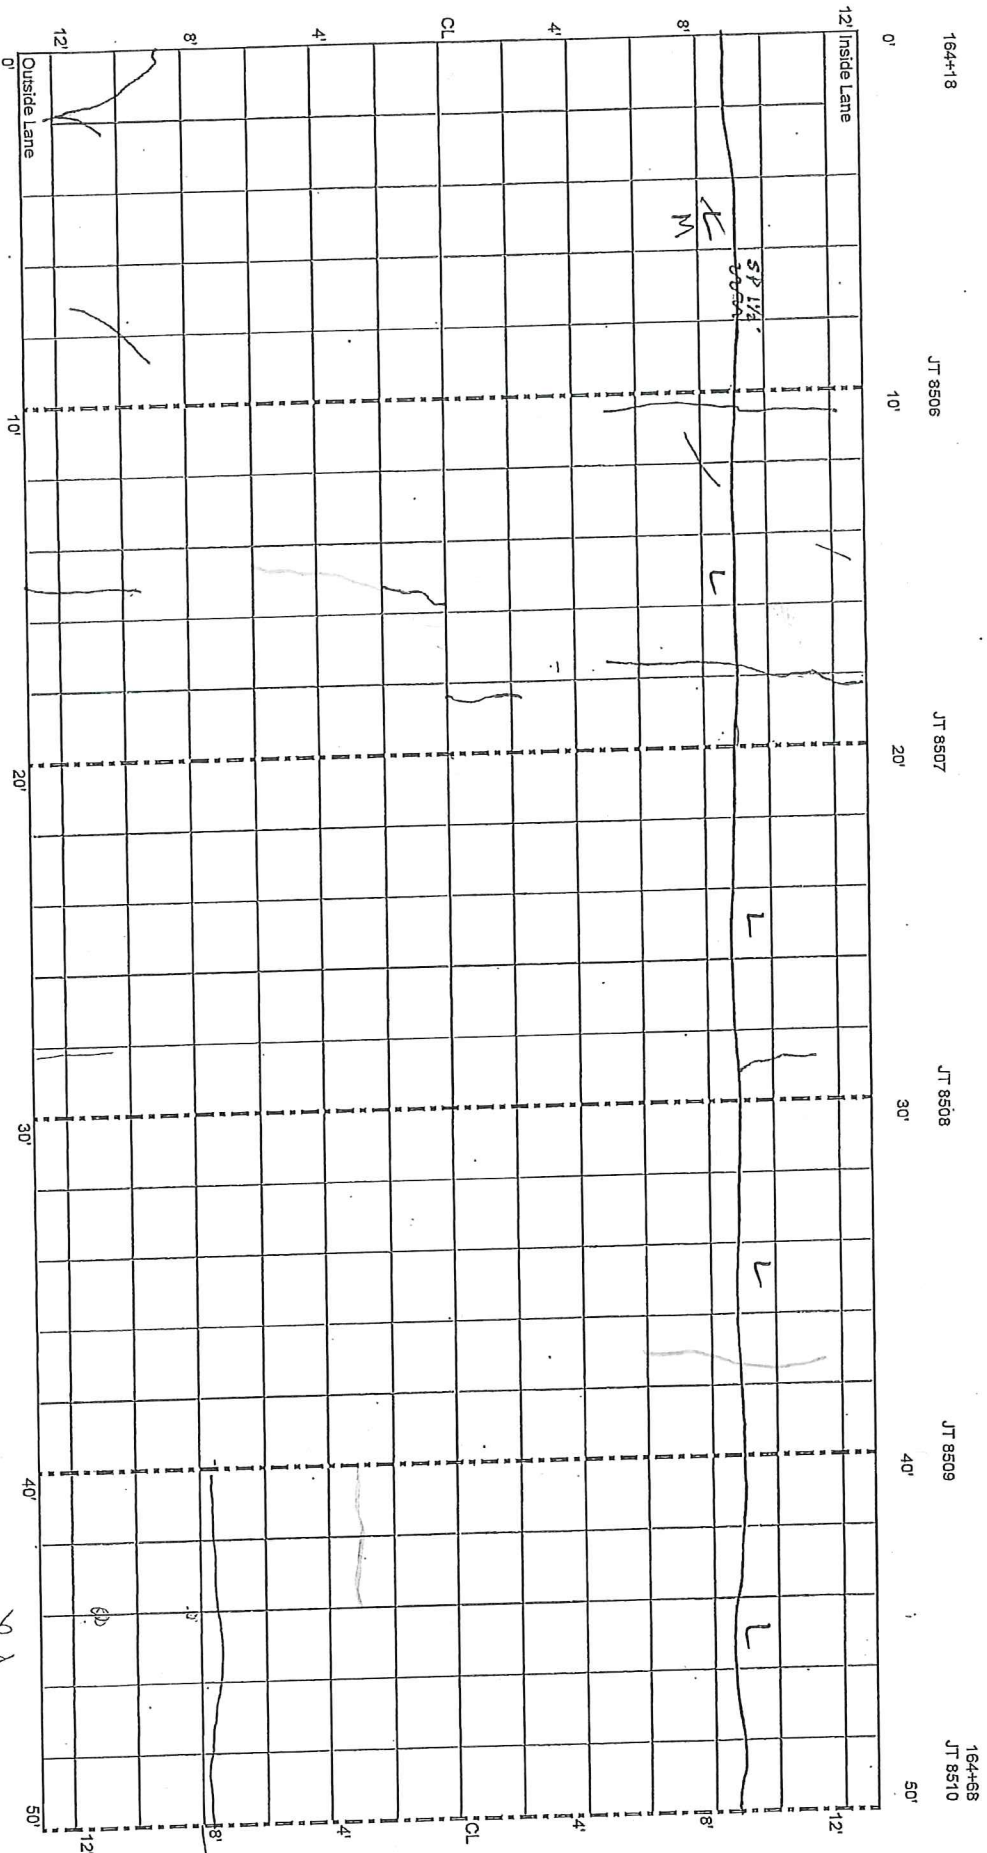

CELL 85
100 - 150 ft

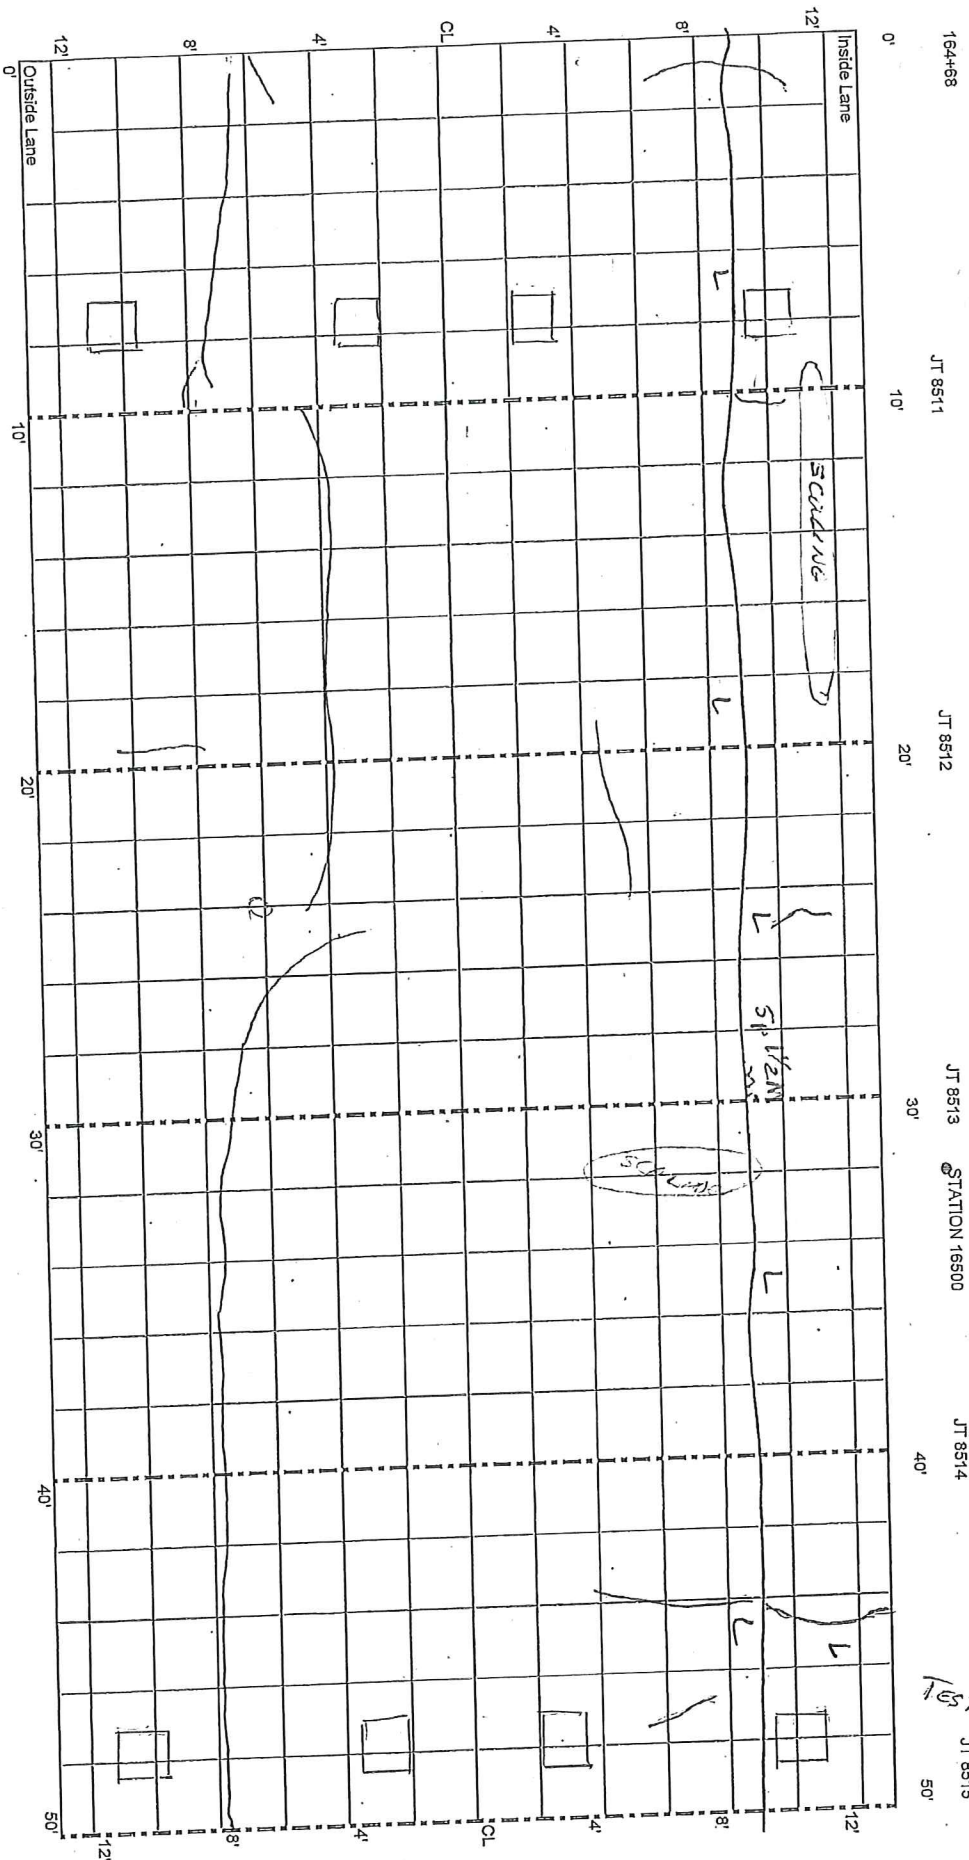

TEST LOCATIONS

165+18
JT 8515

JT 8514
40'

STATION 16500
30'


JT 8513
20'

JT 8512
10'

JT 8511
0'

164+68

CELL 85
150 - 200 ft

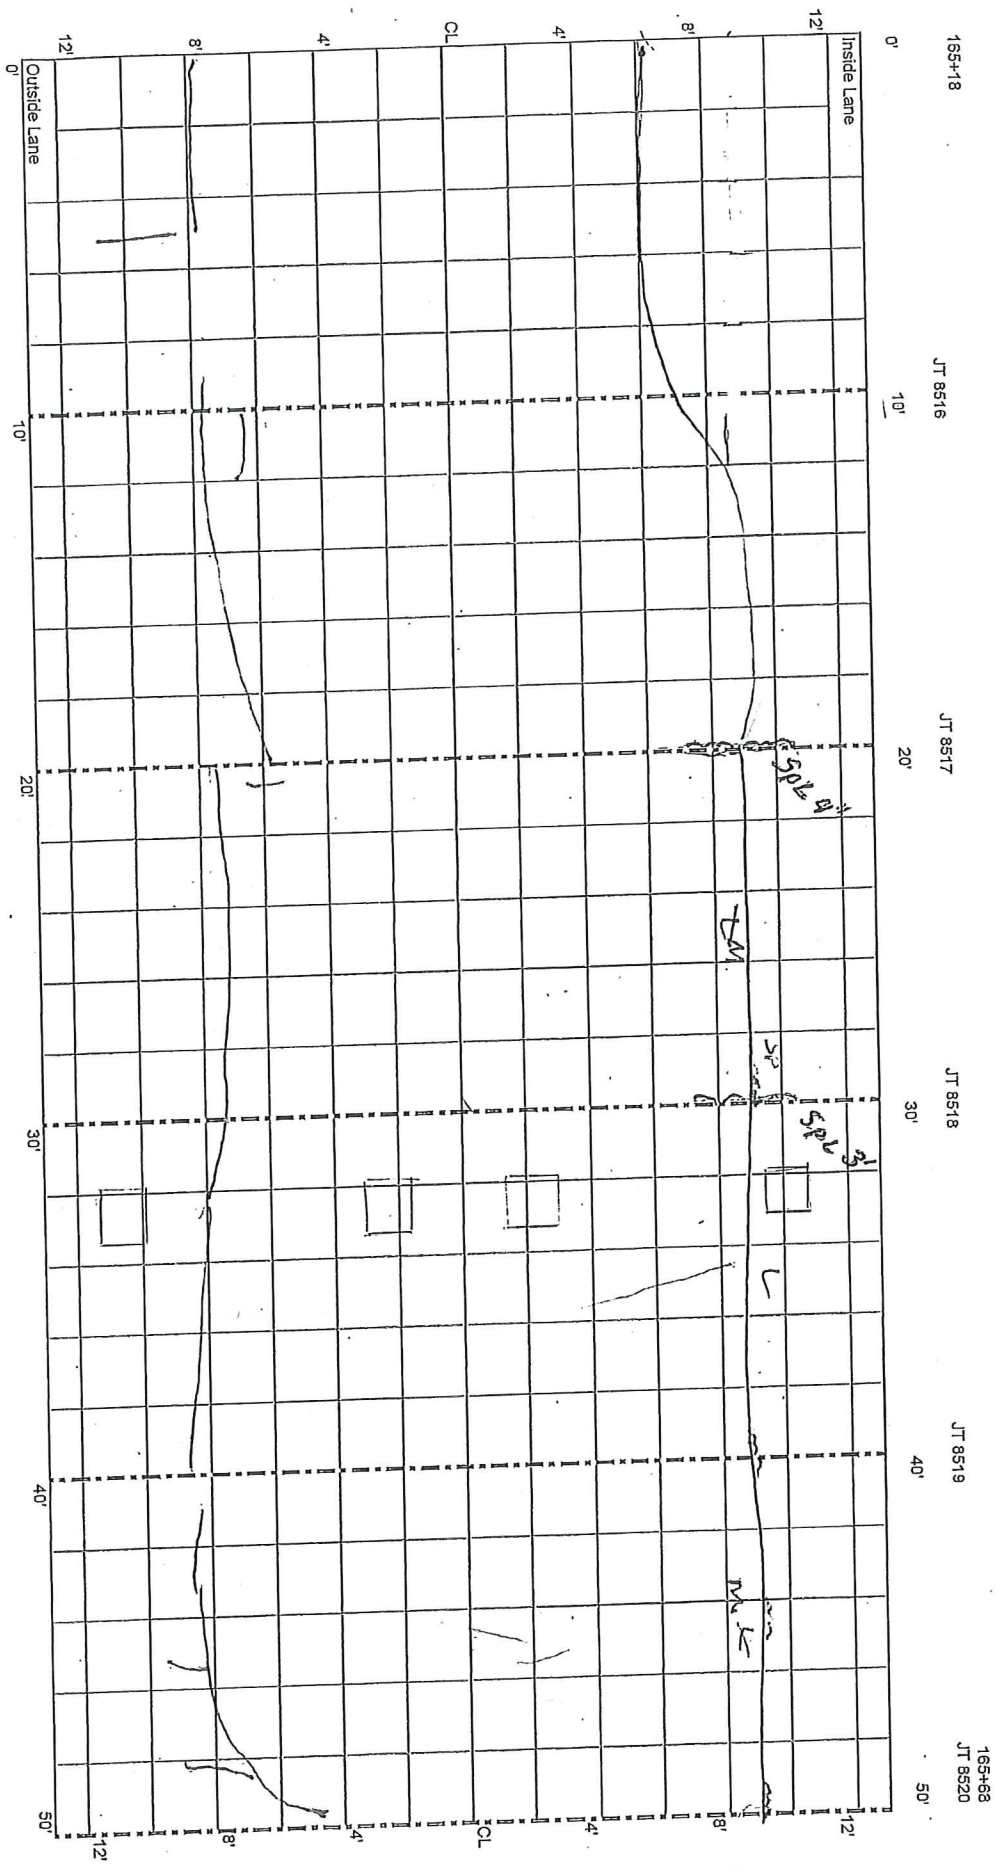

CELL 85
200 - 250 ft

Cell 85 | Cell 86
East End

165+68

JT 8521

JT 8522

165+94

