

✓

File ML06

9/24/13 BAT
(Previous survey 10/2/12)

CELLS 305-405
300 - 350 ft

10/24/2014 DAN
8-20-2015. R/B

1128+30.

5/7/2014

Cell 505 | Cell 305

Spring 2015

Mike Q

unsealed joints

3/22/2016

3/22/2017 LCP

1128+30

DAN

JT 4020

20'

JT 4021

30'


PANEL 2

Drill

40'

JT 4022

50'

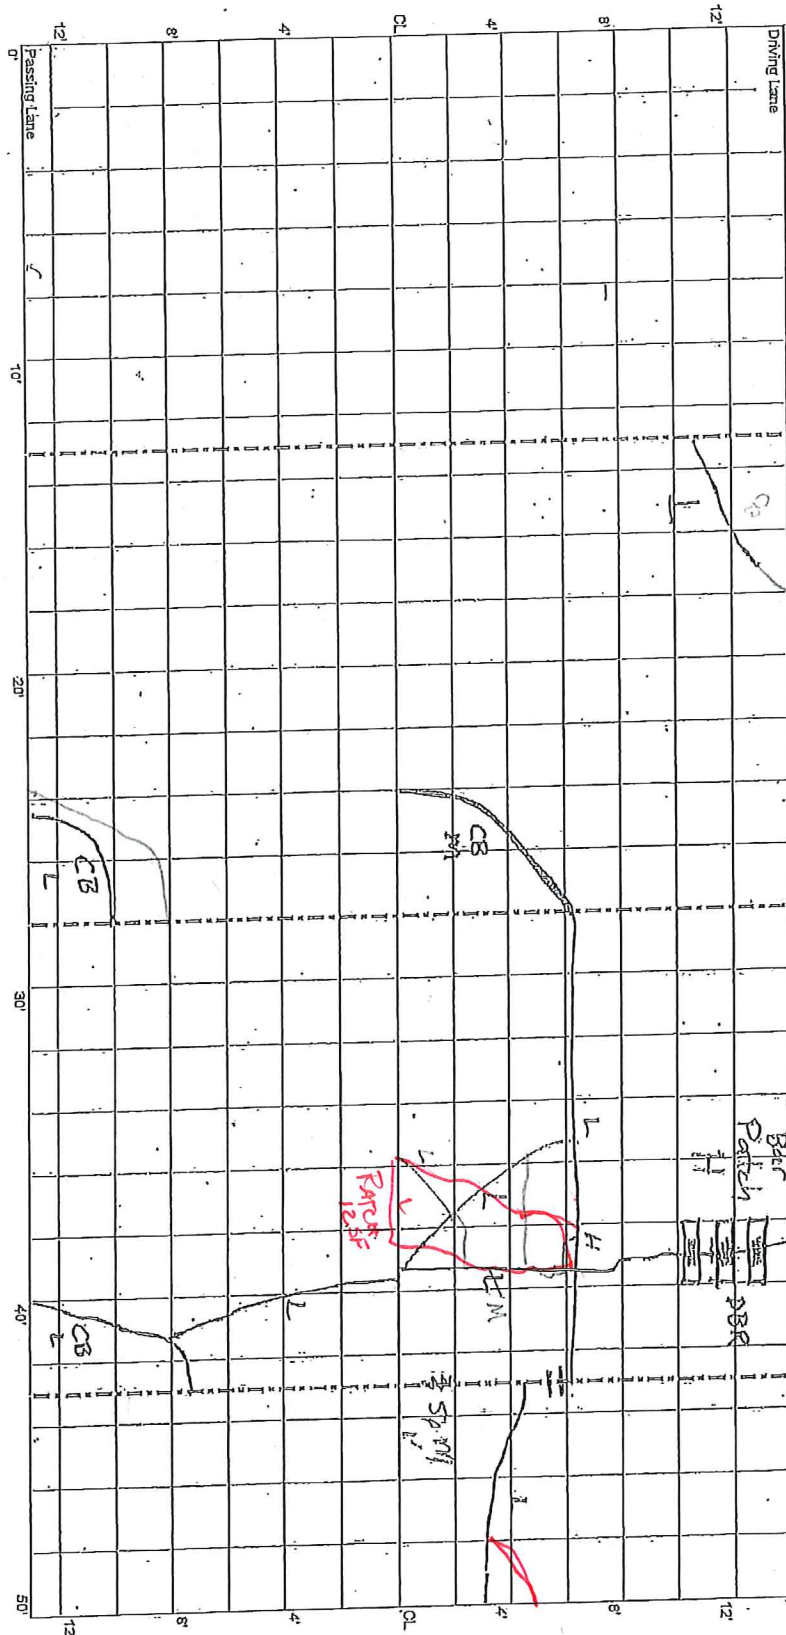

CELL 305
350 : 400 ft

1129+30

PANEL 3

JT 4025

10'

JT 4024

20'

30'


PANEL 5

JT 4025

40'

1129+80

50'

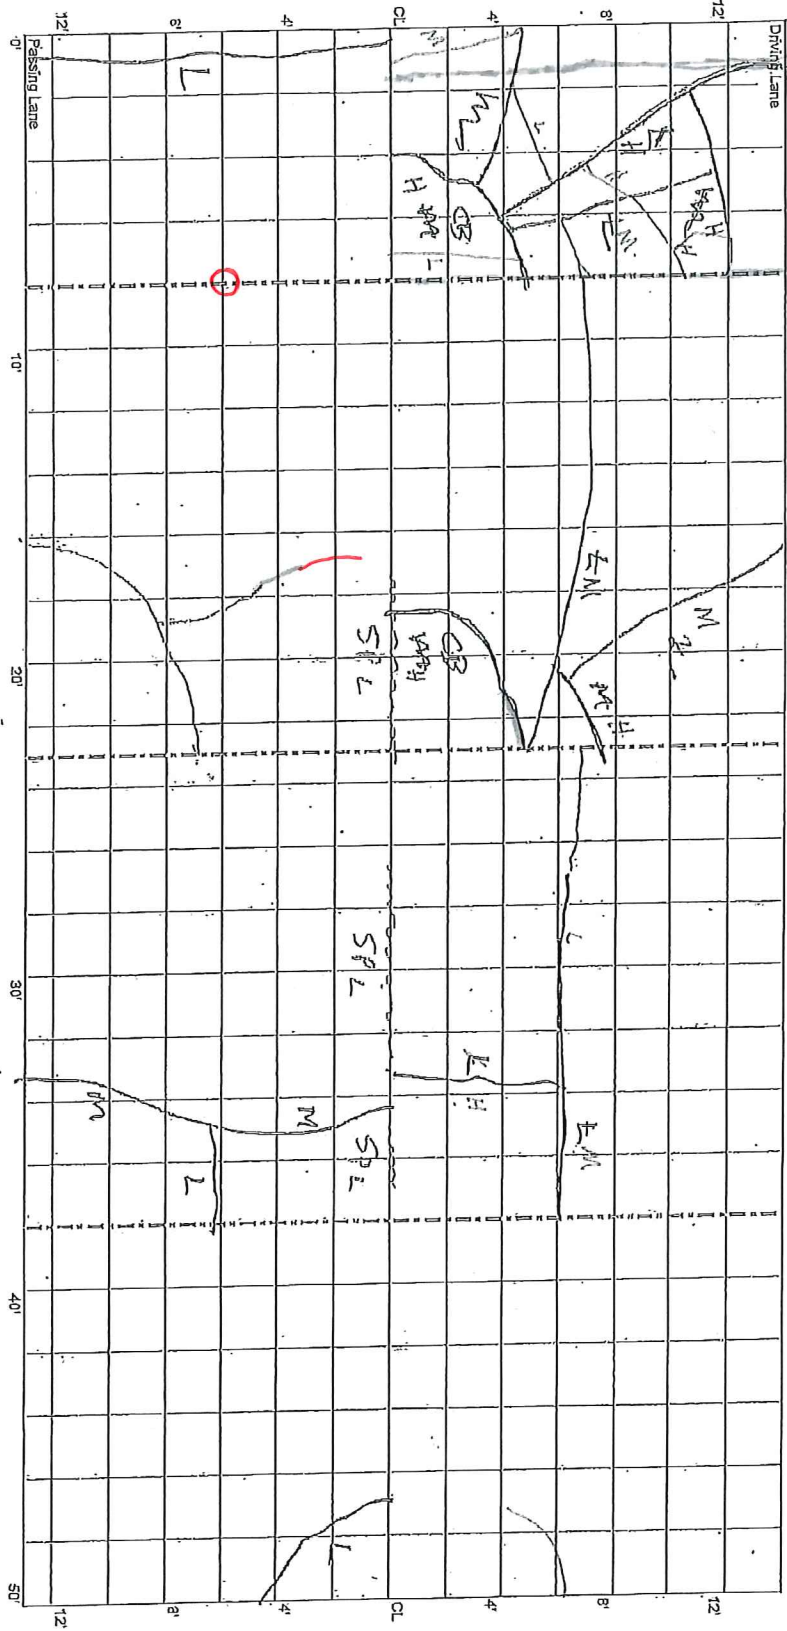

PANEL 30

10'

201

30'


FWD
PANEL 32

401

501

DR
10/22/2014

- Instrumentation - crack from conduit

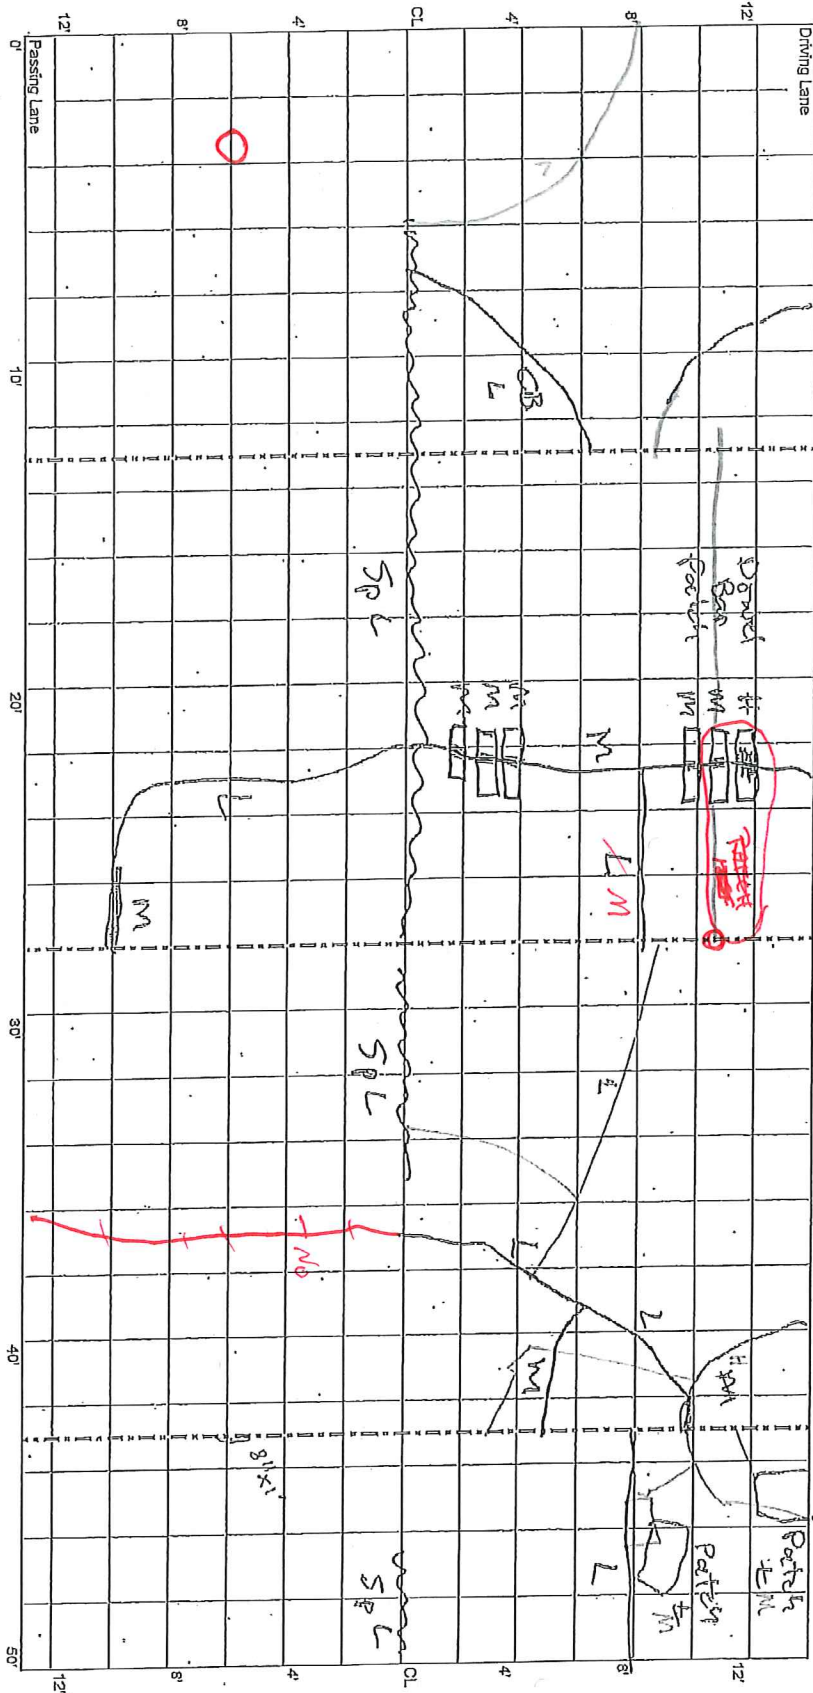

斗


CELLS 305-405
400 - 450 ft

1129+80
JT 4026
PANEL 7

JT 4027
20'
PANEL 8

JT 4028
40'
PANEL 9

Cell 305 | Cell 405
NEW B:7 Panel # 1130+30
4'x7' JT 4029

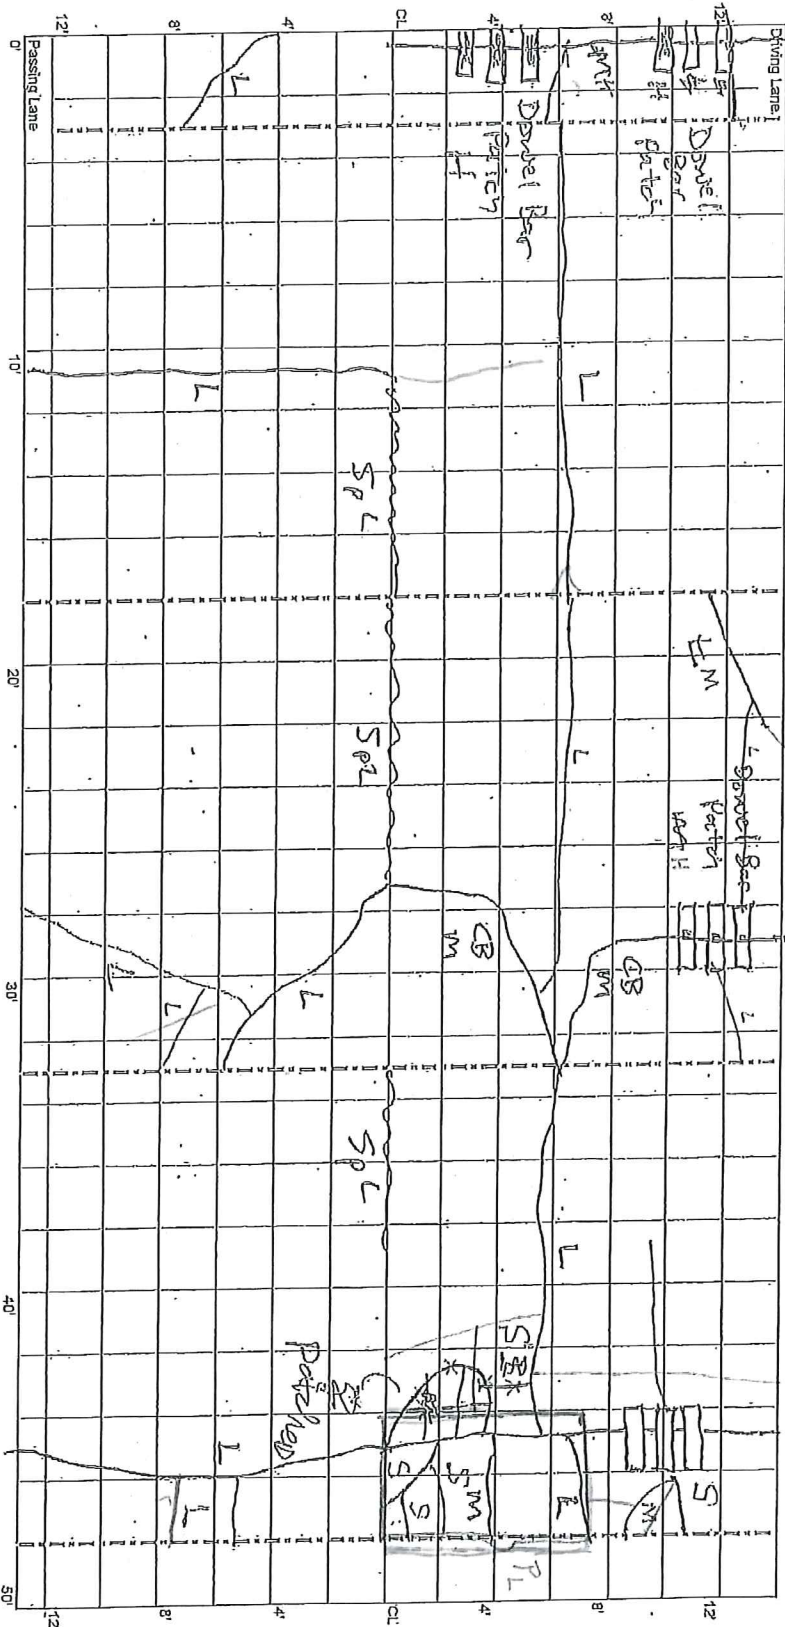

Subtract cracks in Panel
include cracks drawn
out of the panel area

1130450

PANEL 33

JT 4033

10'

FWD 34

JT 4034

20'

CELL 405
500 - 550 ft

PANEL 35


JT 4035

30'

40'

1131430

50'

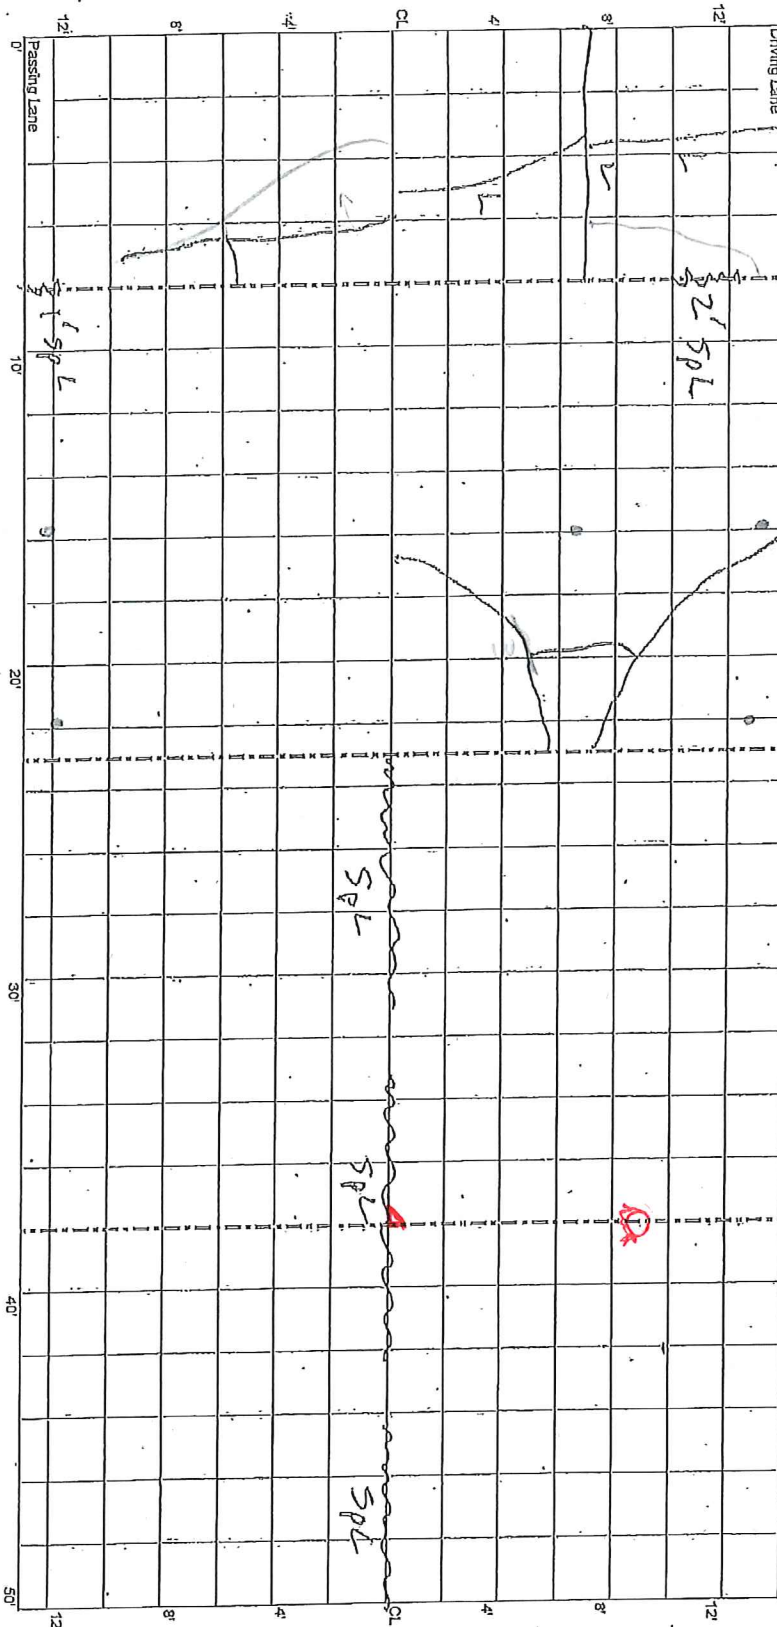

FWD 34

25

CELL 405
550 - 600 ft

Cell 405 Transition to 306

NEW PATCH JUNE 2015
5 x 3' 153. ft.

1131+430

JT 4036

JT 4037

PANEL
37

