

9/24/13 BAT

FILE M1108

(previous survey 10/2/12)

5/7/2014 DAV

1137+10 1137+15 Spring 2015 Mike Q

JT 55

CELL 7  
0-50 ft

JT 65

4/25/2017

10/21/2014 DAV


8-20-2015 B18

1130+30

JT 67

PANEL 1

1137+60

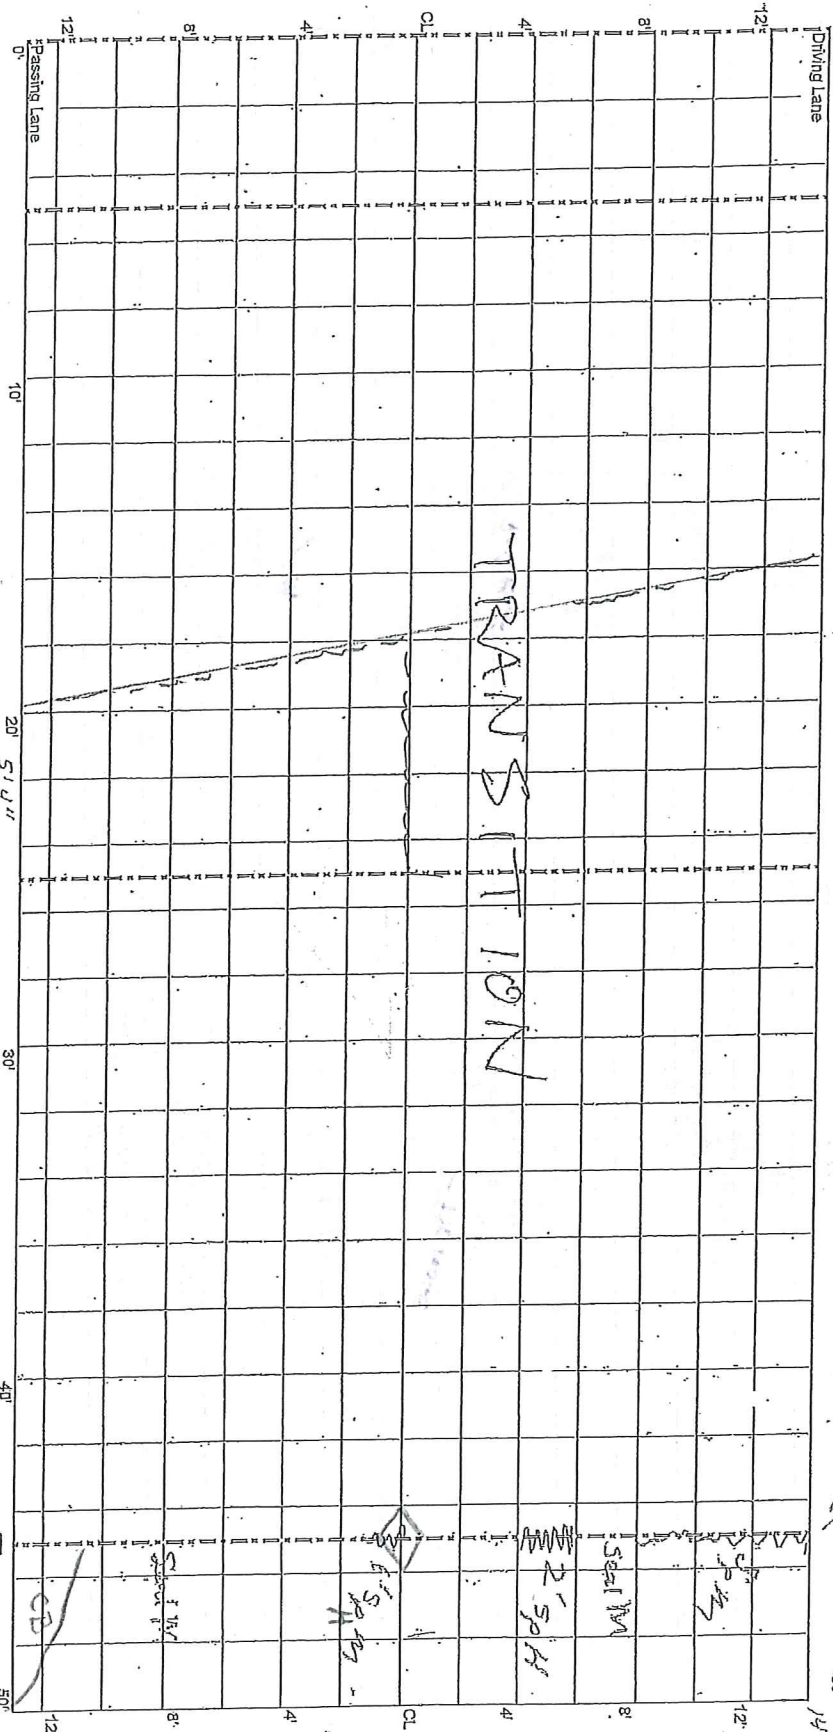

1138+10

JT70

10'

PANEL 3

20'

JT71

30'

PANEL 4


40'

JT72

50'

1138+50

CELL 7  
100 - 150 ft

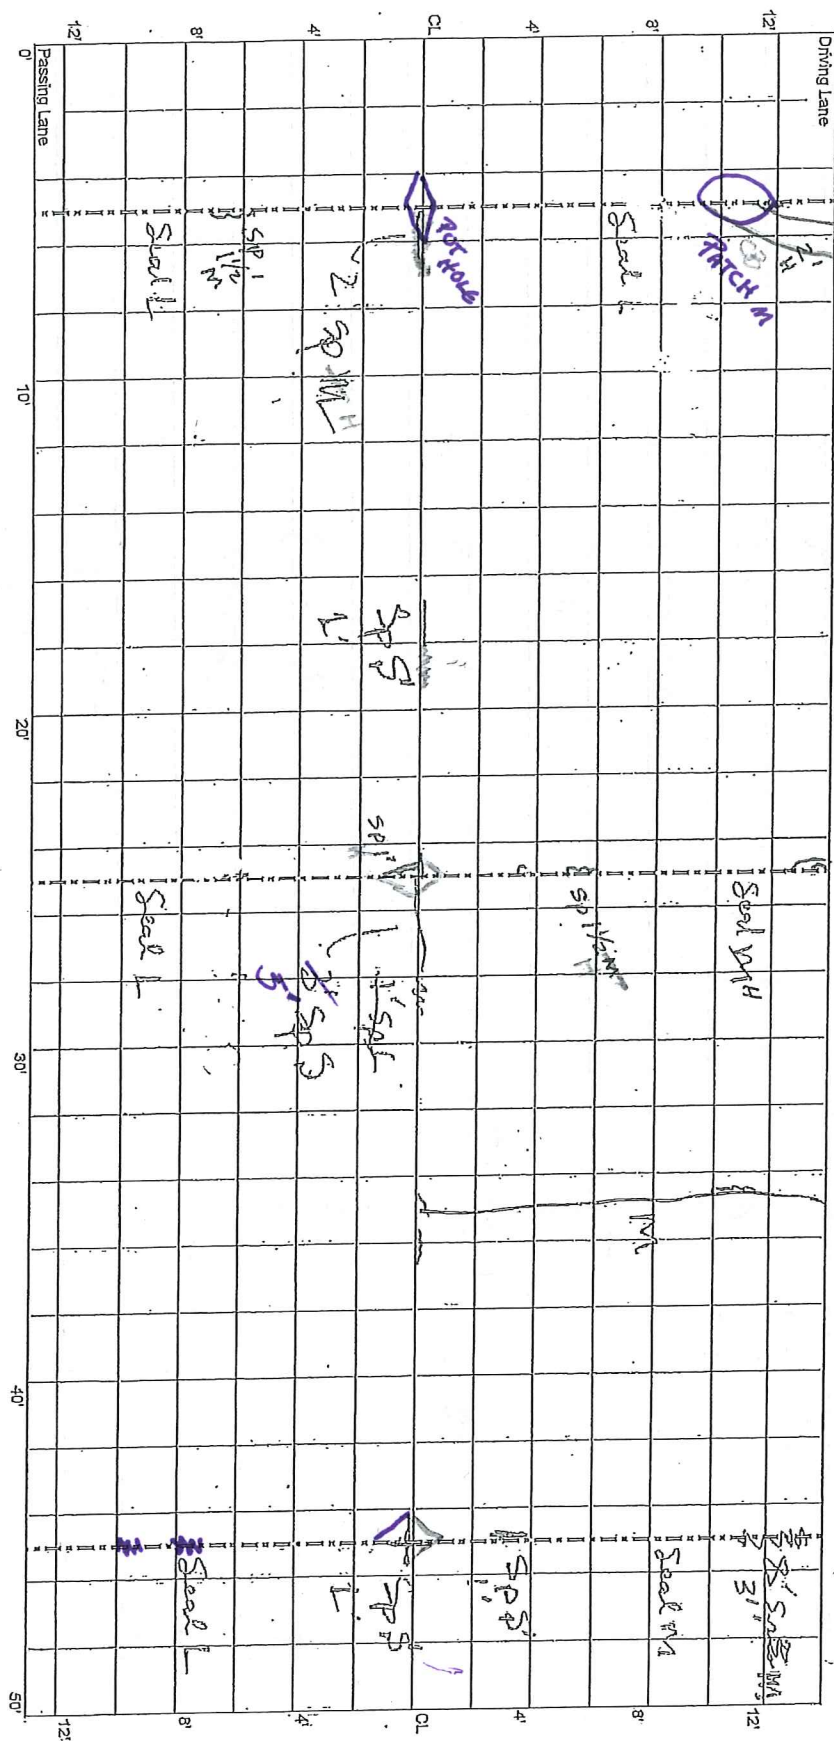


1139+60

১১৭

PANEL 9

CELL.7  
200 - 250 ft

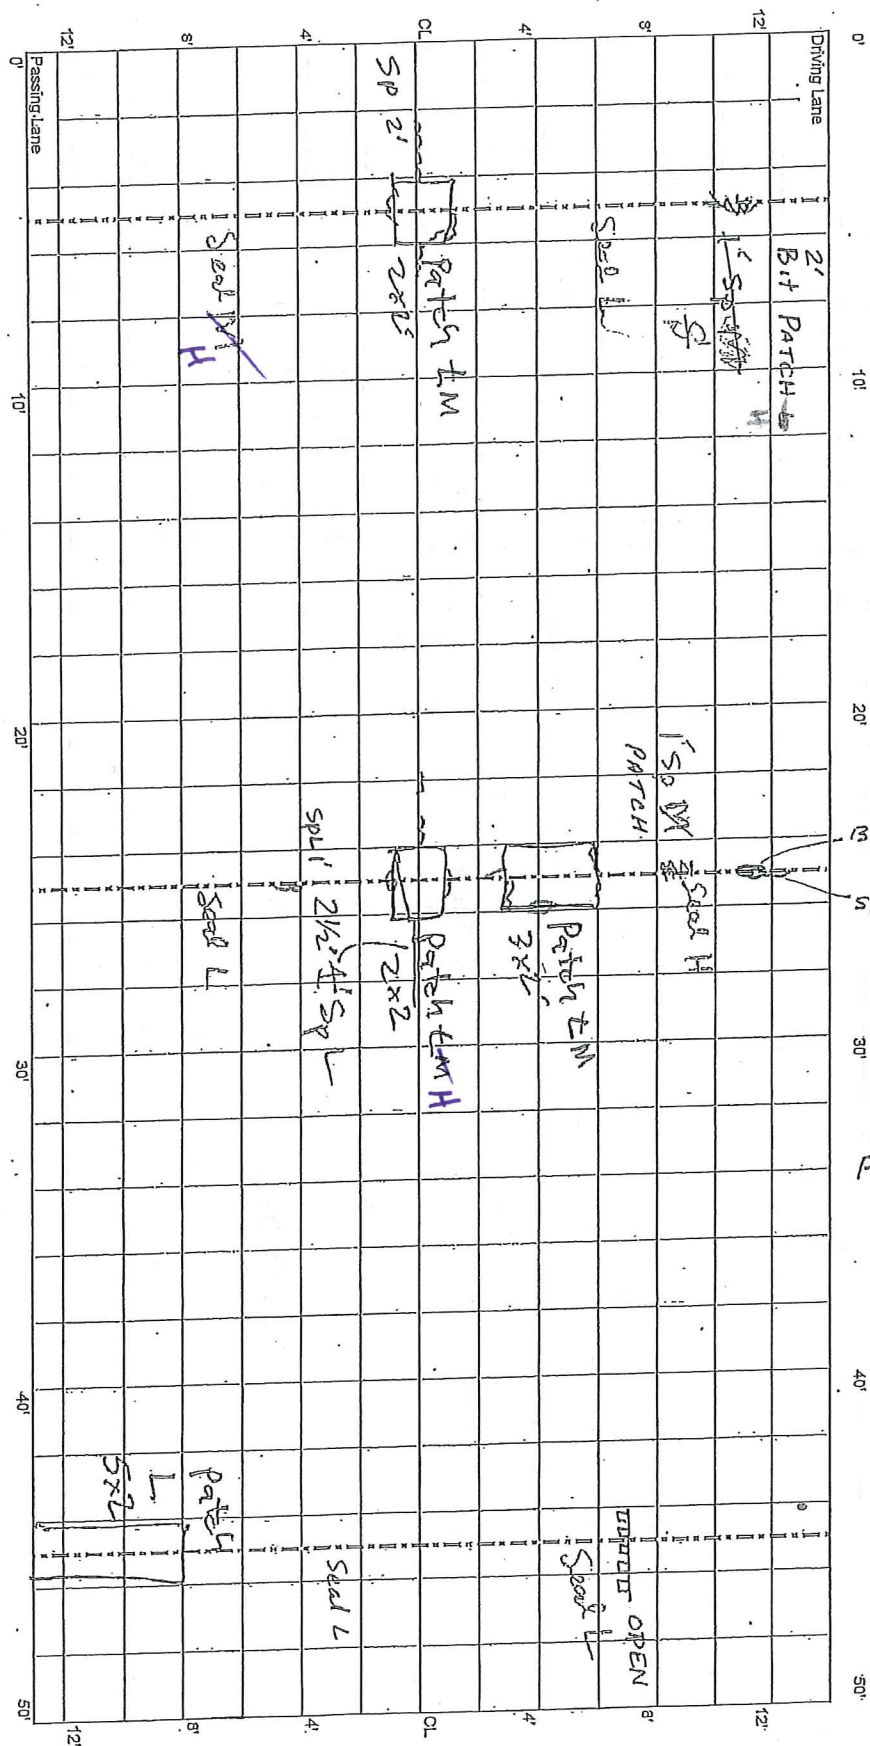

CELL 7  
300 - 350 ft

1140H10

JT 80

10'

20'

JT 81

30'


FWD 14

40'

JT 82

50'

1140H60

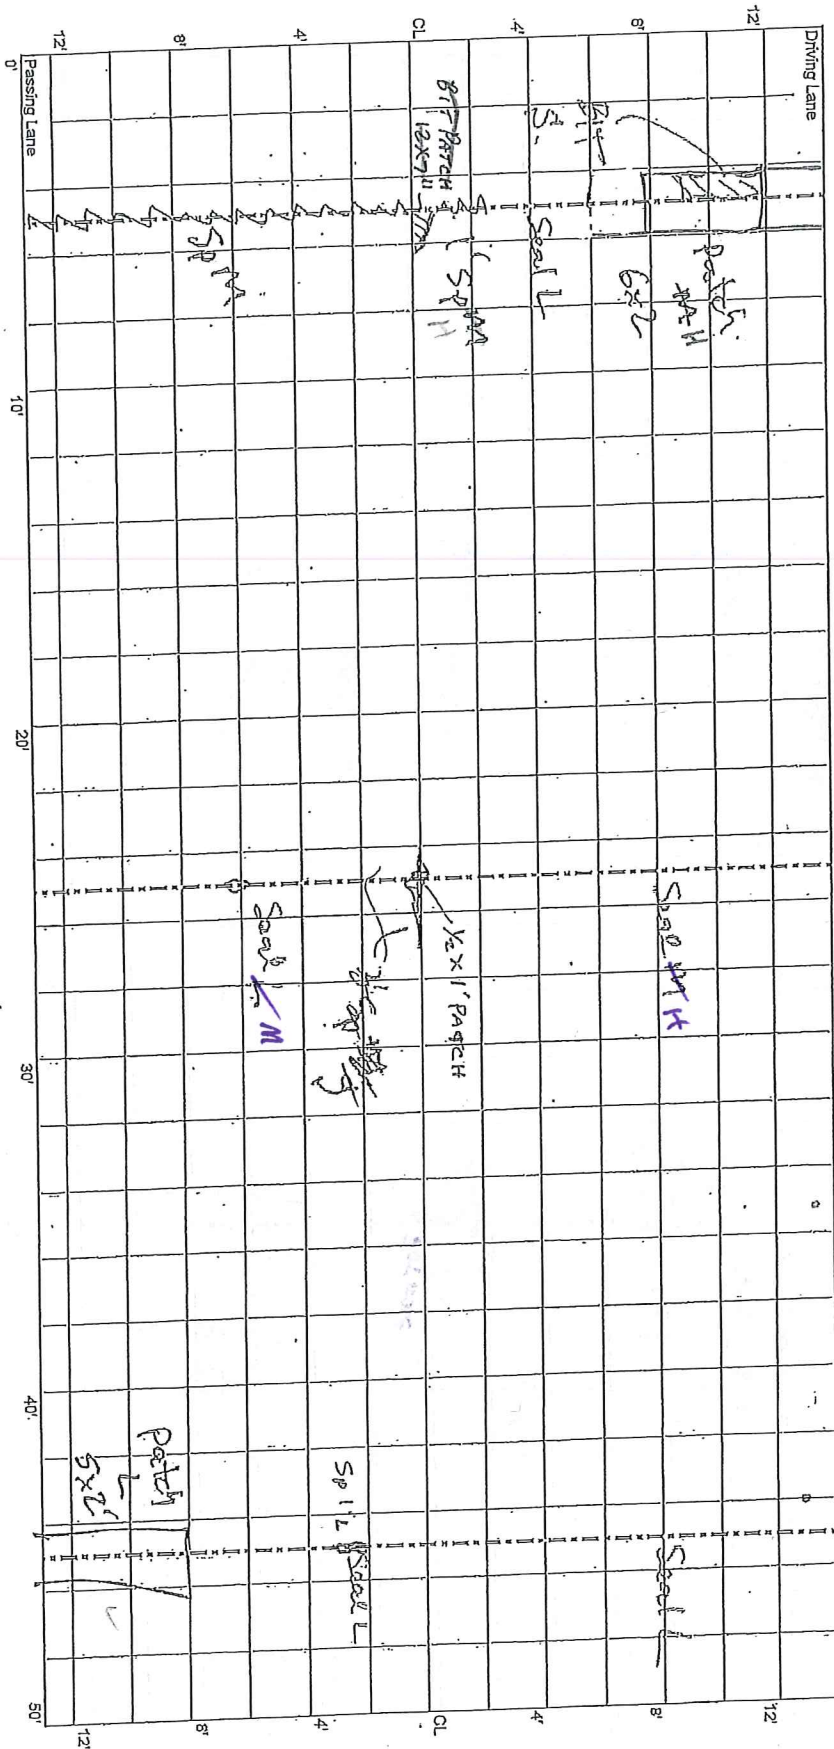

FWD 14



-1141÷10

10

20

JT:86

301

40

JT 87

1141+60



CELL 7  
500 x 550 ft

Cell 7 Transition

