


121 Passina Länga

CELLS 114-214
50 - 100 ft

Cell 114 Cell 214

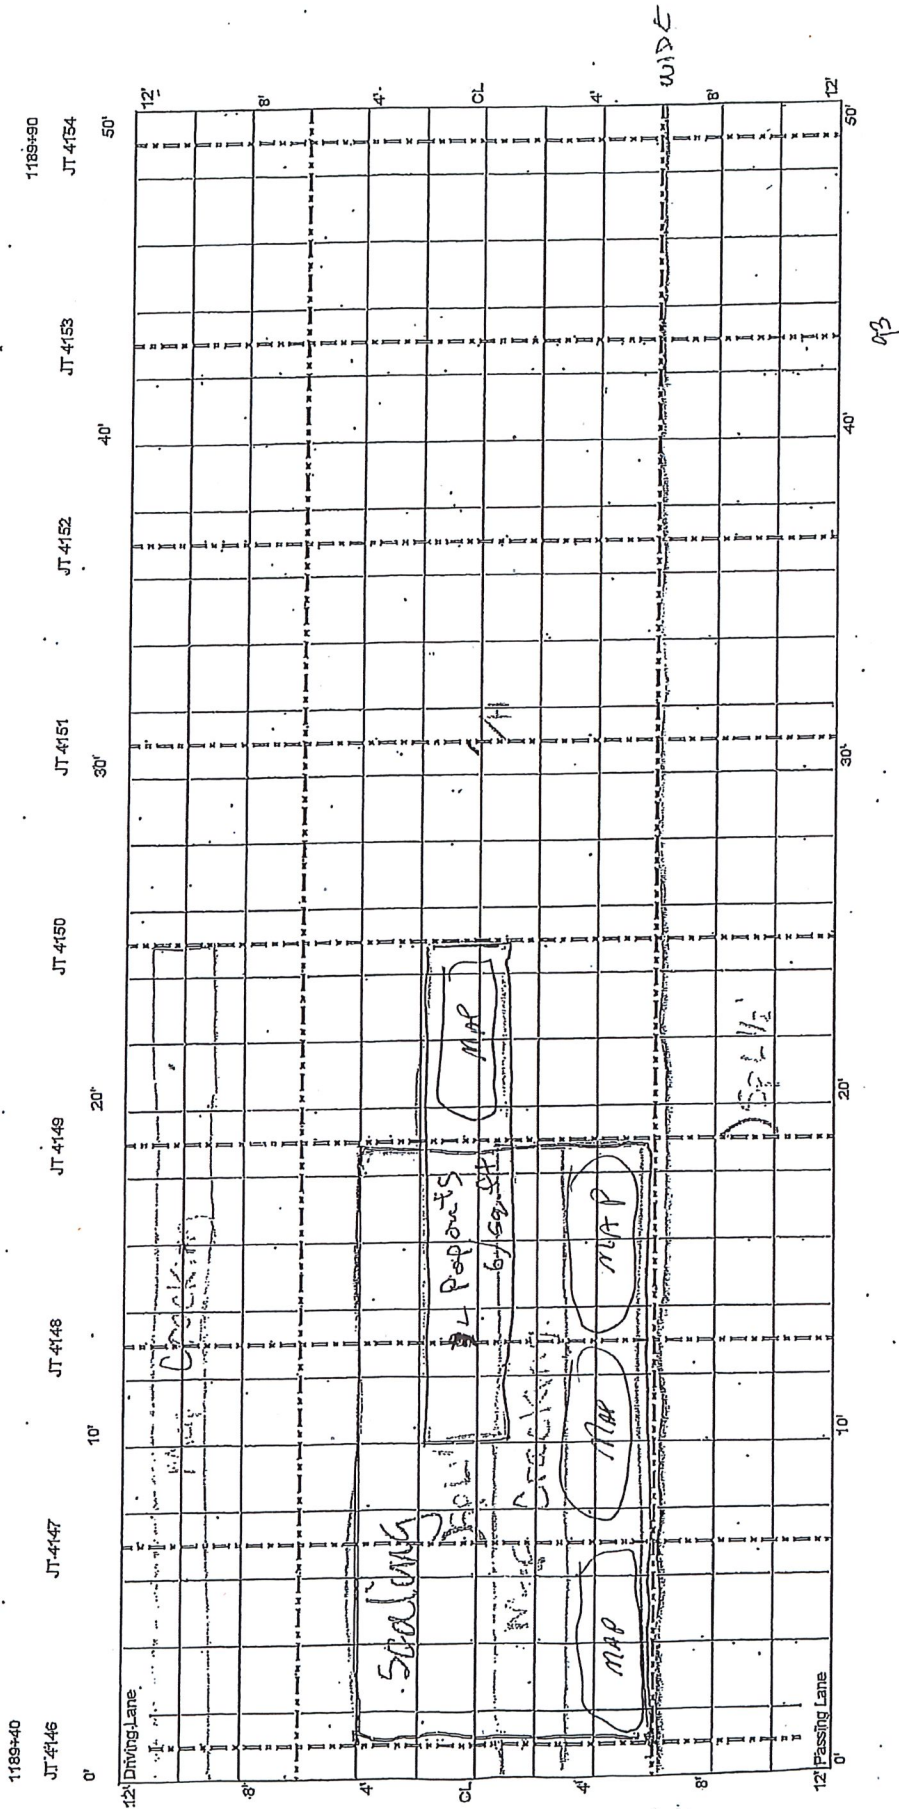

2

LINE 2015
PATCH REMOVED
WITH LARGEST
15' 5" on SUMMER
30' 4" TOTAL

CELLS 214-314
100 - 150 FT

Cell 214 | Cell 314

SHOULDER
CRACKED
MISSING
HMA
120'


IT
RANGE

5' SEVERE
4" TO TAPER

FAULTING

NEW RIVER
JT 4151 6x6
6x6
6x6

1189+90
JT 4155
1190+40
JT 4162

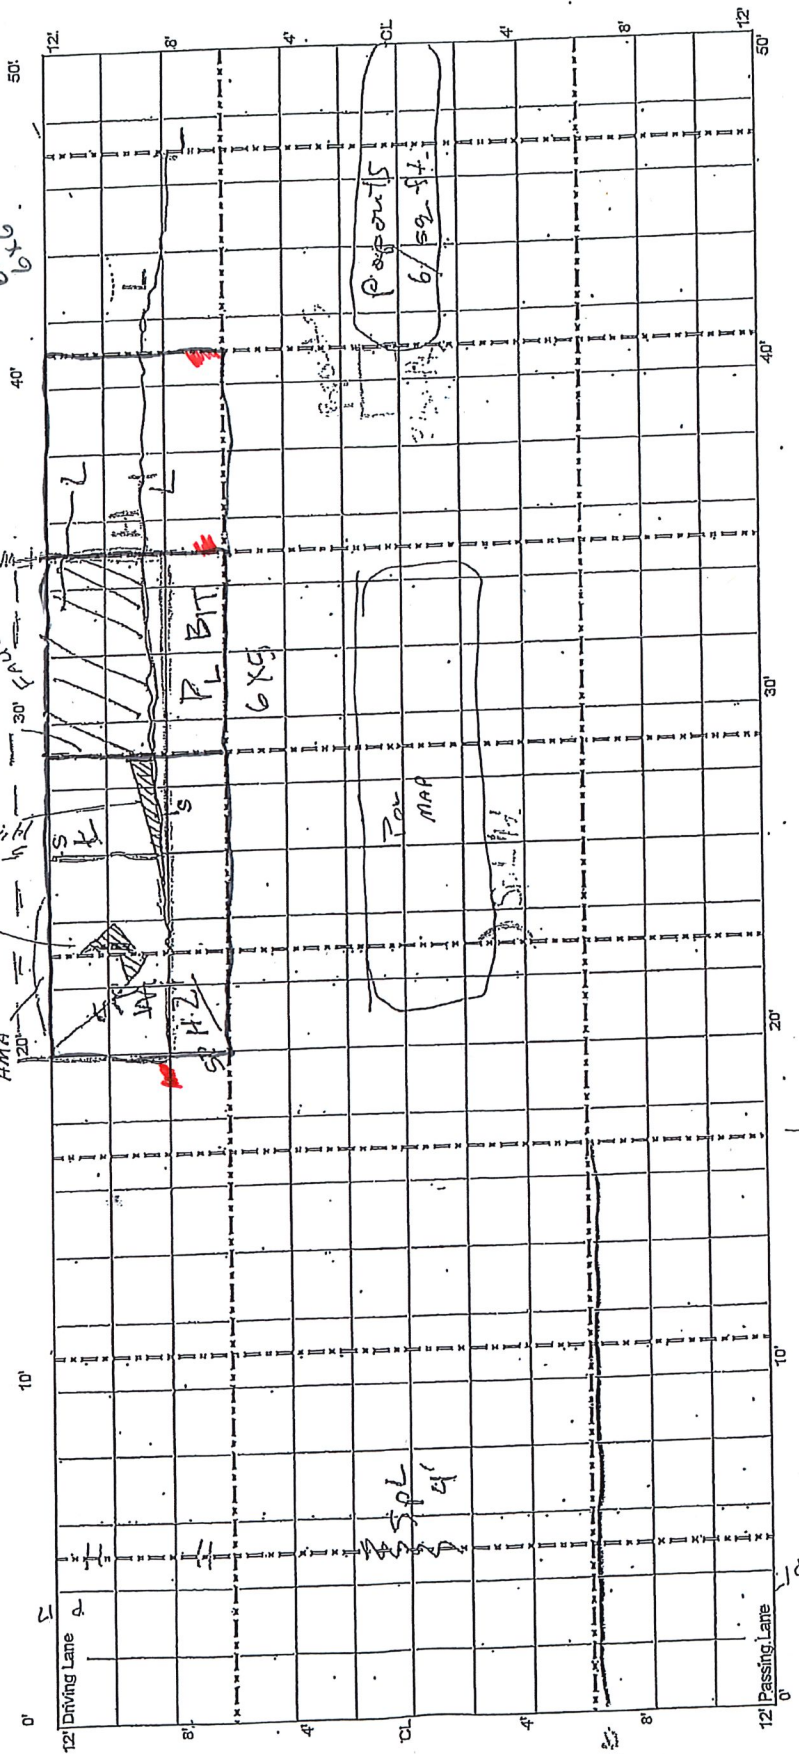

WIRE JOINT
FILE T

CELL 314
150 - 200 ft

1150+40

1150+80

JT 4163

JT 4164

JT 4165

JT 4166


JT 4167

JT 4168

JT 4169

JT 4170


STAKE
20' 30' 40'

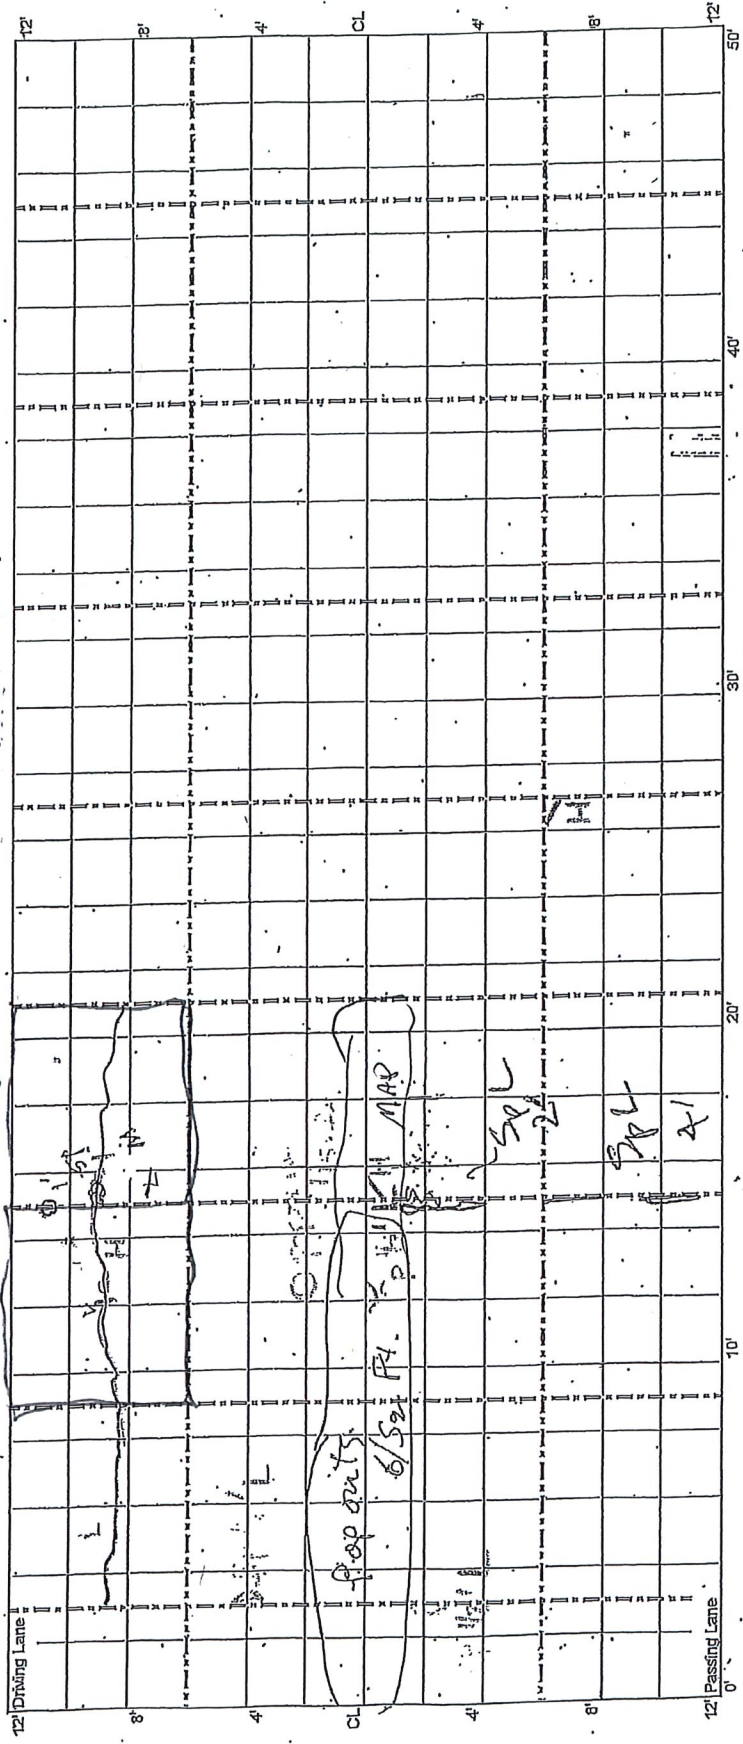

(2)

4

CELL 314
200 - 250 ft

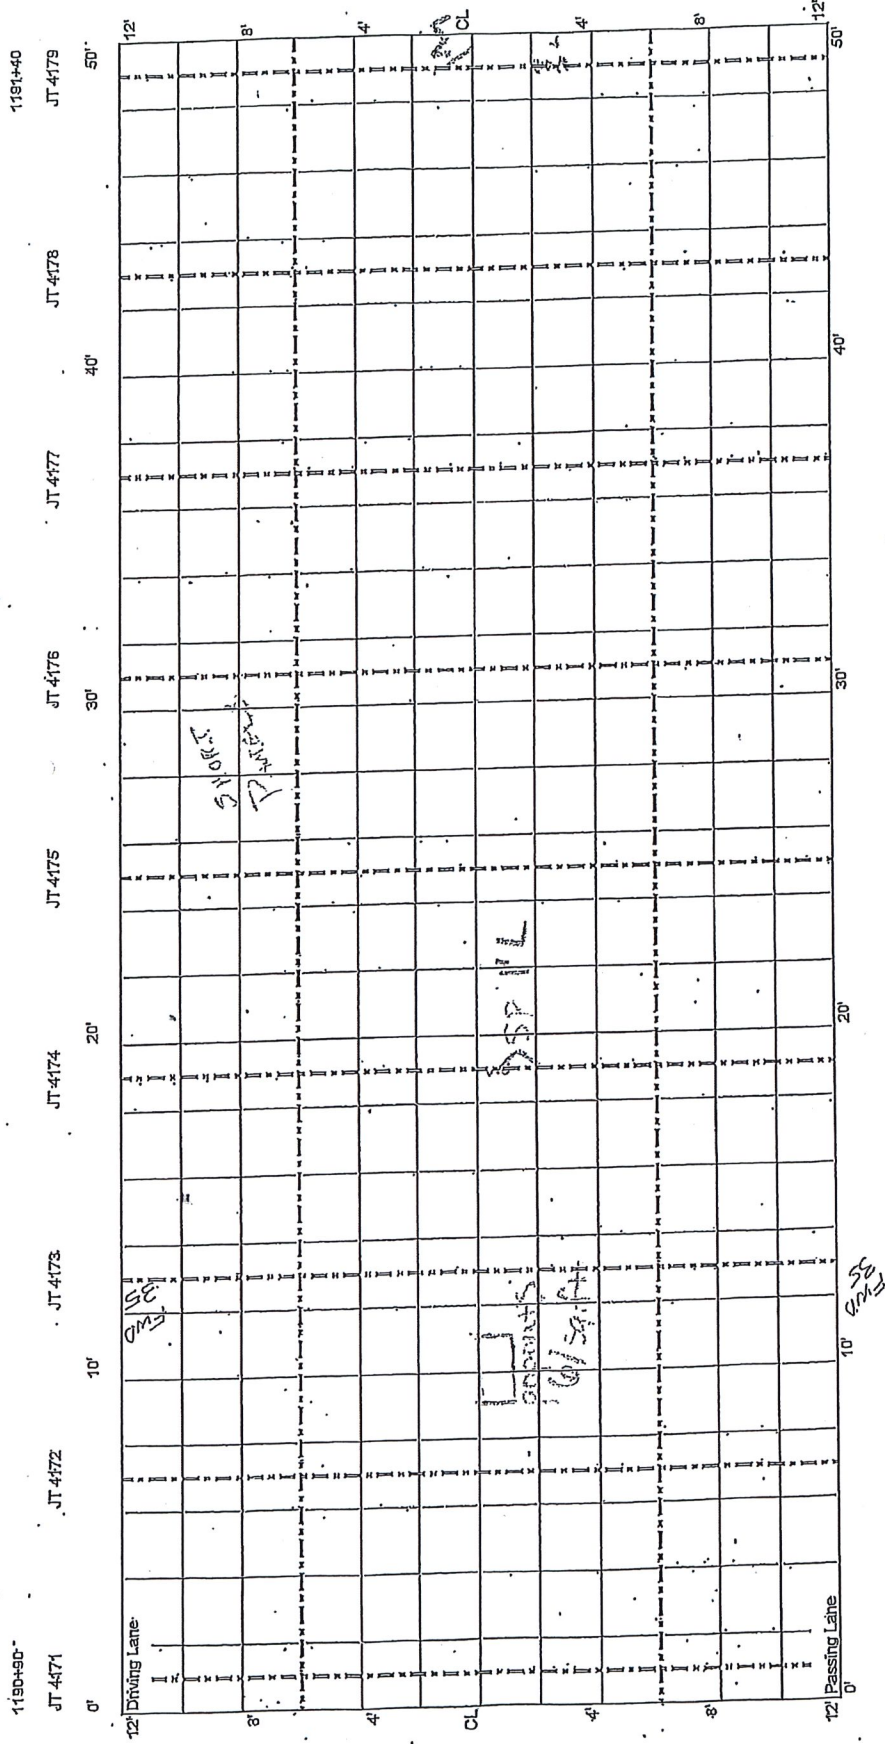

5

CELLS 514-614
300 - 350 ft

Cell 514 Cell 614

1191+90

JT 4188

JT 4189

JT 4190


JT 4191

JT 4192

JT 4193

1192+40

CORE MISSING AREA

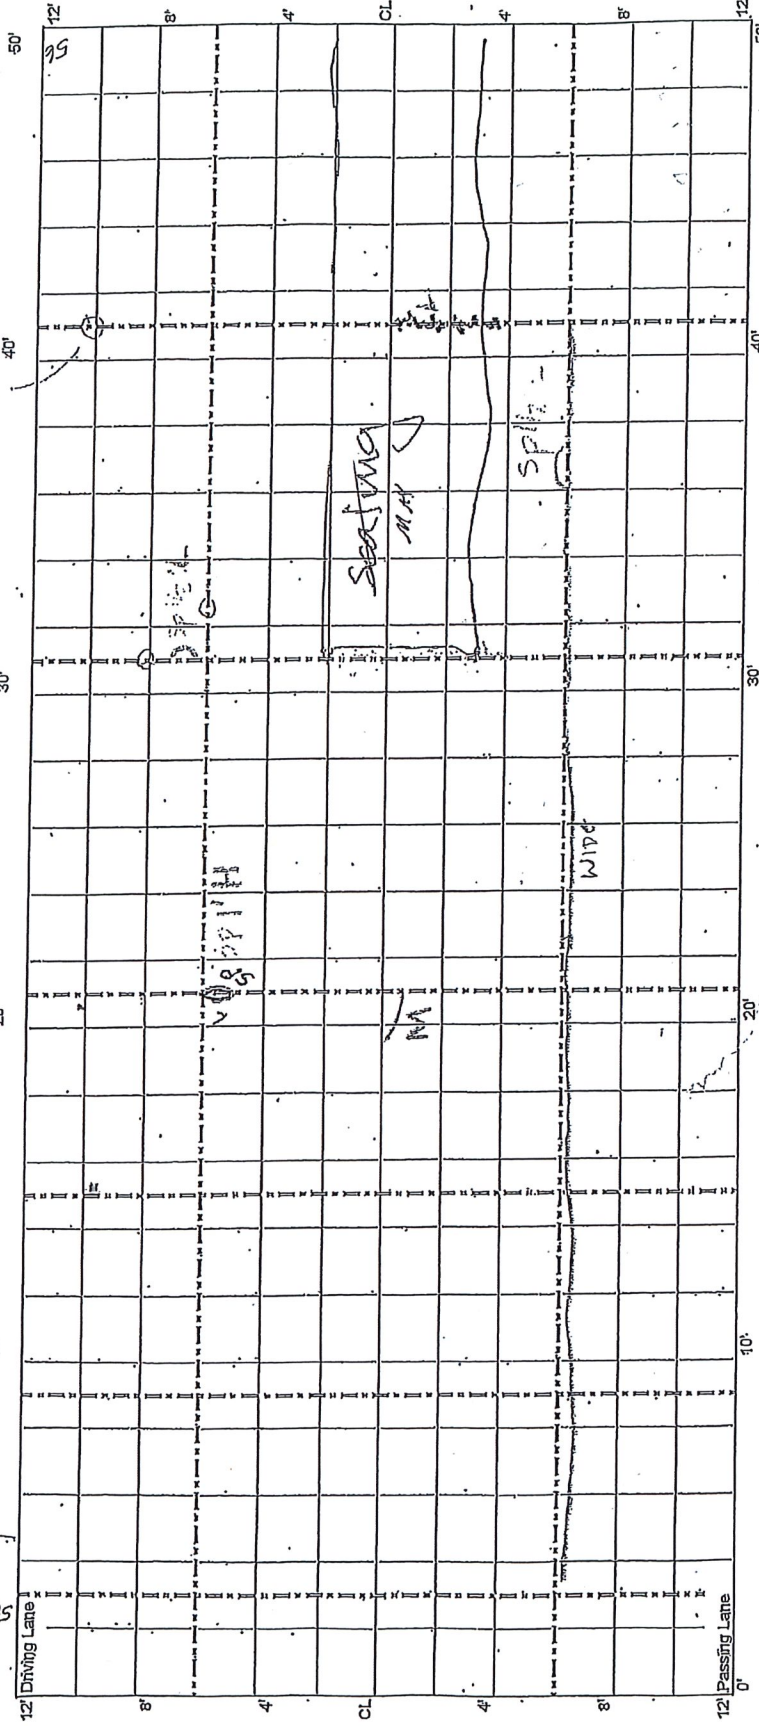

CELLS 614-814
400-450 ft.

Cell 614 Cell 714

Cell 714 Cell 814

1132+90

1133+40

JT 4199

JT 4200

JT 4201

JT 4202

JT 4203

JT 4204

10'

20'

30'

40'

50'

12' Driving Lane

12'

H 2'

122

SPRINT
104 ft

SEALING

NO P CRACKING

CL

4'

8'

12' Passing Lane

10'

20'

30'

40'

50'

D=10

52 ft

42

42

9

CELLS 814-914
450 - 500 ft

Cell 814 Cell 914

1193+40

JT 4205

JT 4206

JT 4207

JT 4208


JT 4209

JT 4210

JT 4211

JT 4212

1193+90

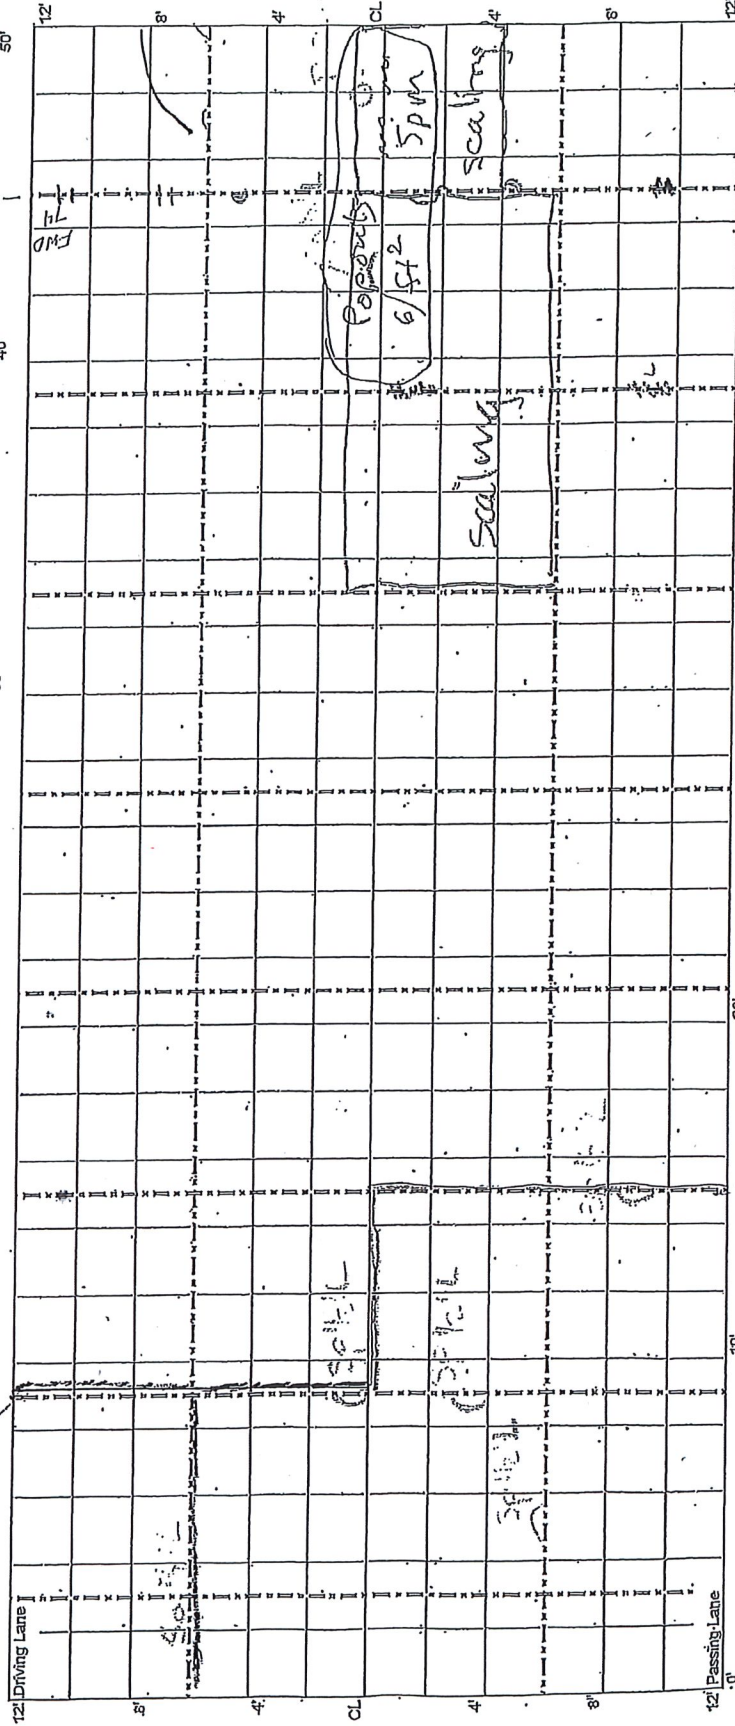

74

471

11' 30' 11'

70

1193+50

WIDE JT
Faulding

